


THIS DRAWING IS THE PROPERTY OF SQ SPADINA QUEEN TRIDEL. IT IS TO BE USED FOR THE PROJECT AND SITE SPECIFICALLY IDENTIFIED HEREIN. IT IS NOT TO BE REPRODUCED, COPIED, OR TRANSMITTED IN ANY FORM OR BY ANY MEANS, ELECTRONIC OR MECHANICAL, INCLUDING PHOTOCOPYING, RECORDING, OR BY ANY INFORMATION STORAGE AND RETRIEVAL SYSTEM, WITHOUT THE WRITTEN PERMISSION OF SQ SPADINA QUEEN TRIDEL.




METRIC SCALE DRAWING
FIRST FLOOR ELEV. +93.60m


No.	ISSUED/REVISED FOR:	DATE:
1	Issued for Tender	2014-09-22
2	Issued for AS-01	2015-01-06
3	Issued for AS-03	2015-01-06
4	Issued for Tender	2015-01-06
5	Issued for AS-04	2015-01-11
6	Issued for AS-05	2015-01-11
7	Issued for AS-07	2015-01-24

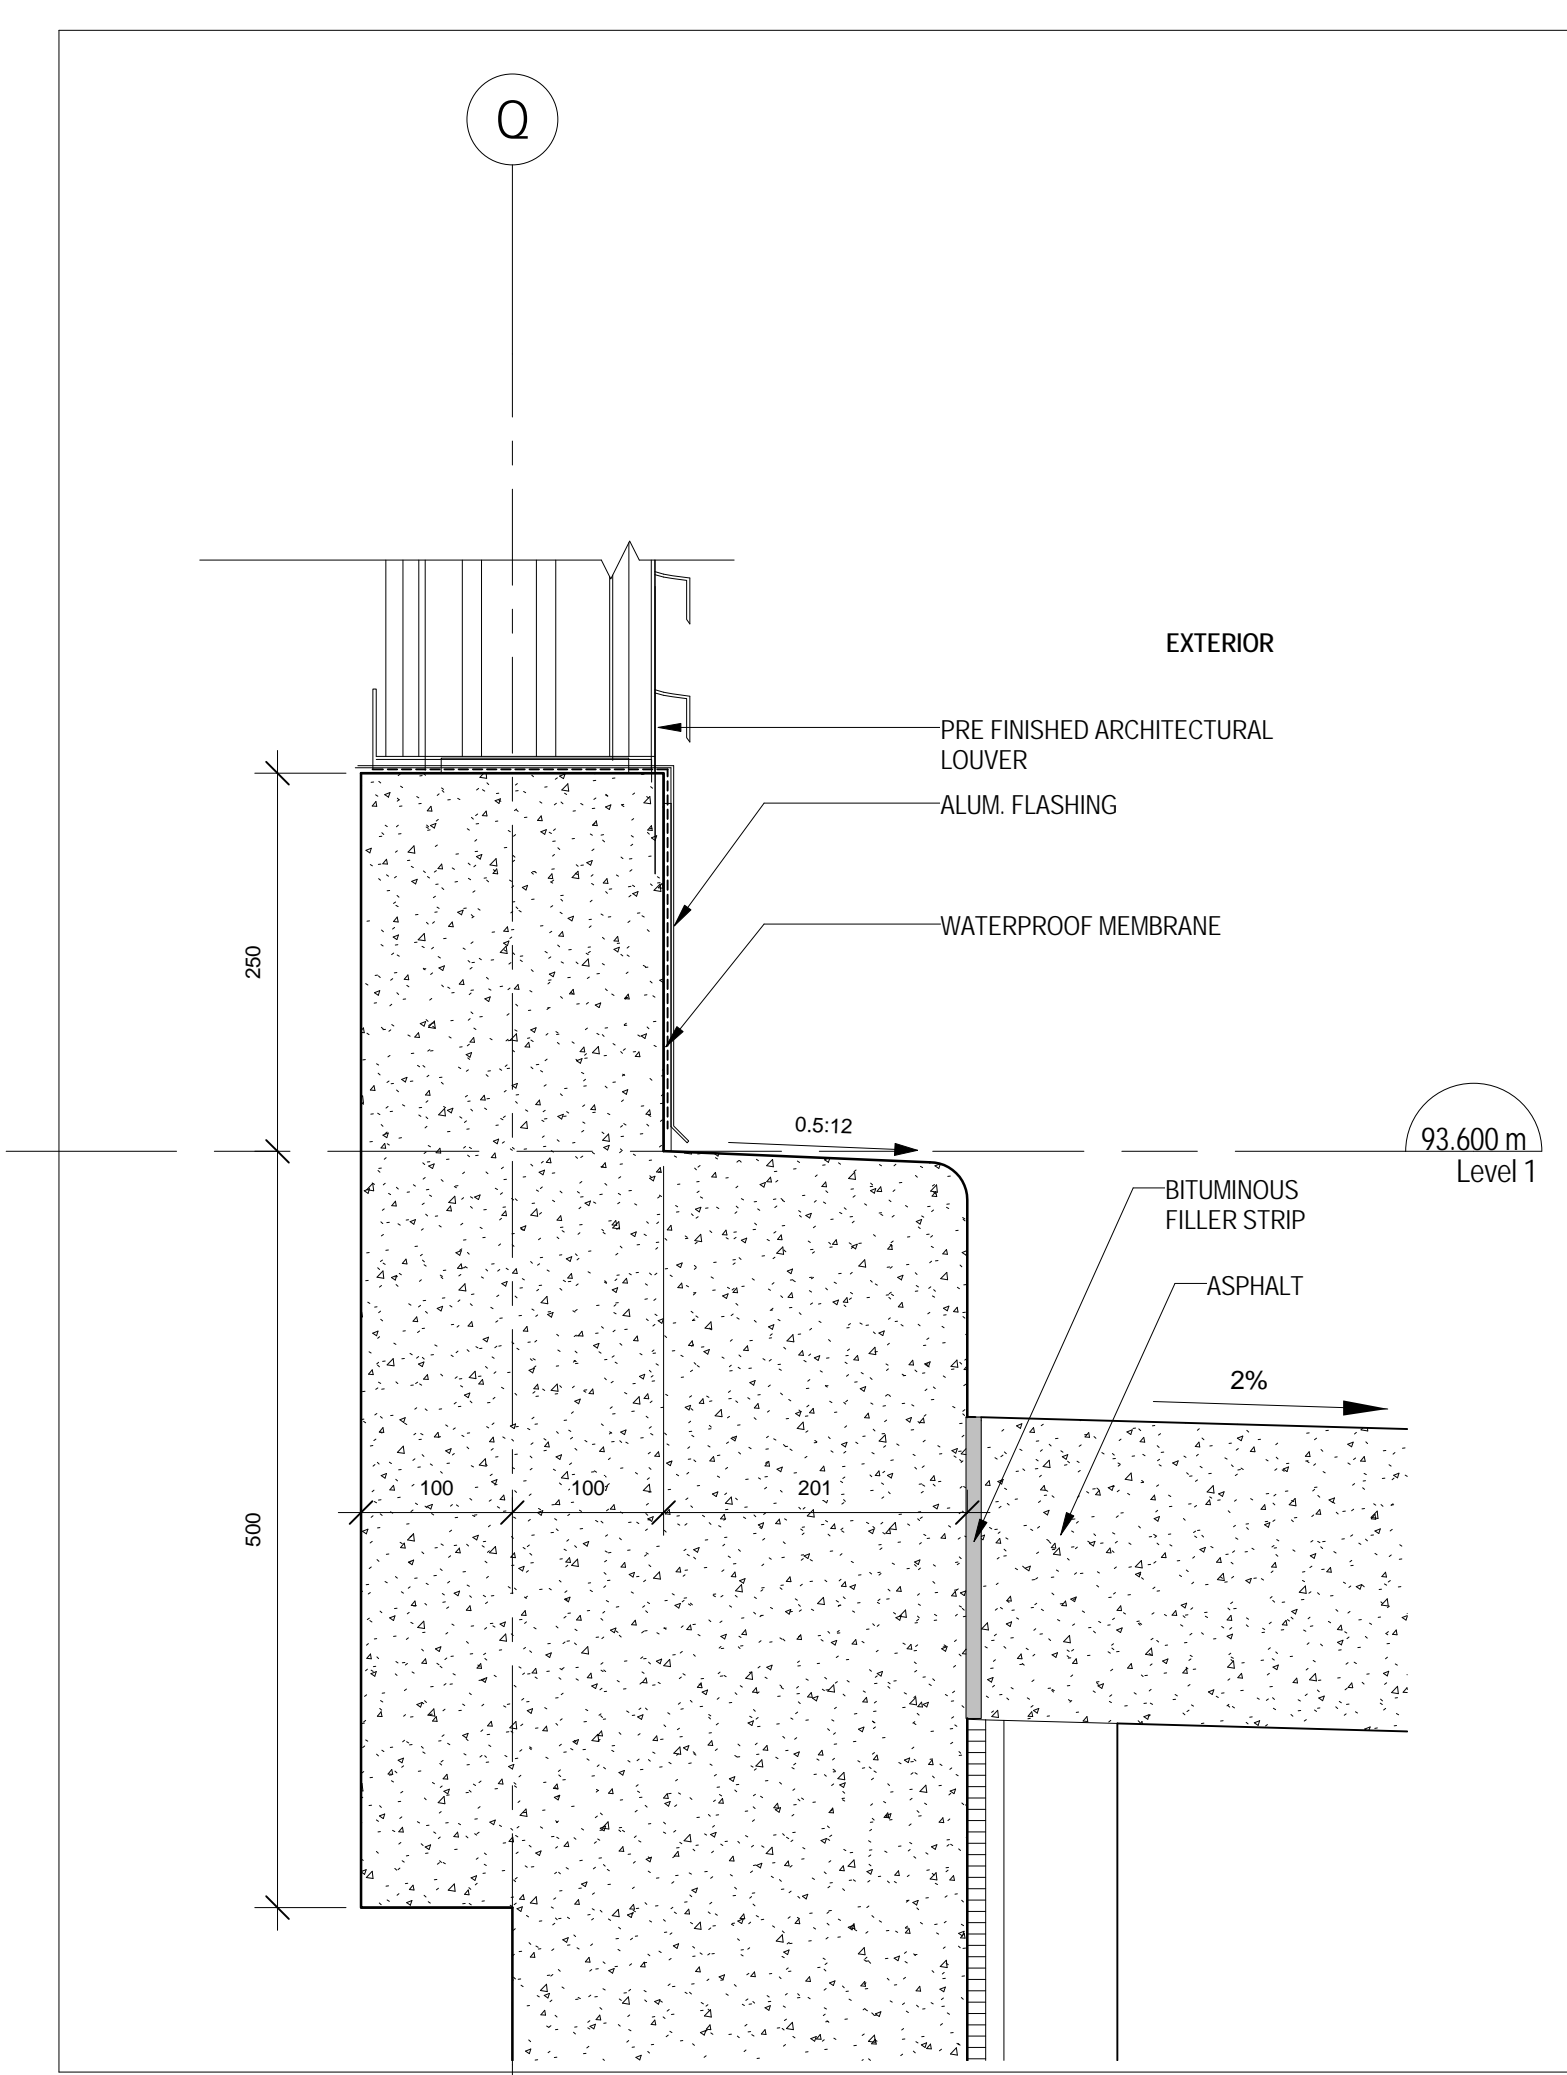


7 LOUVER BASE NORTH ELEVATION
A 610 1:5

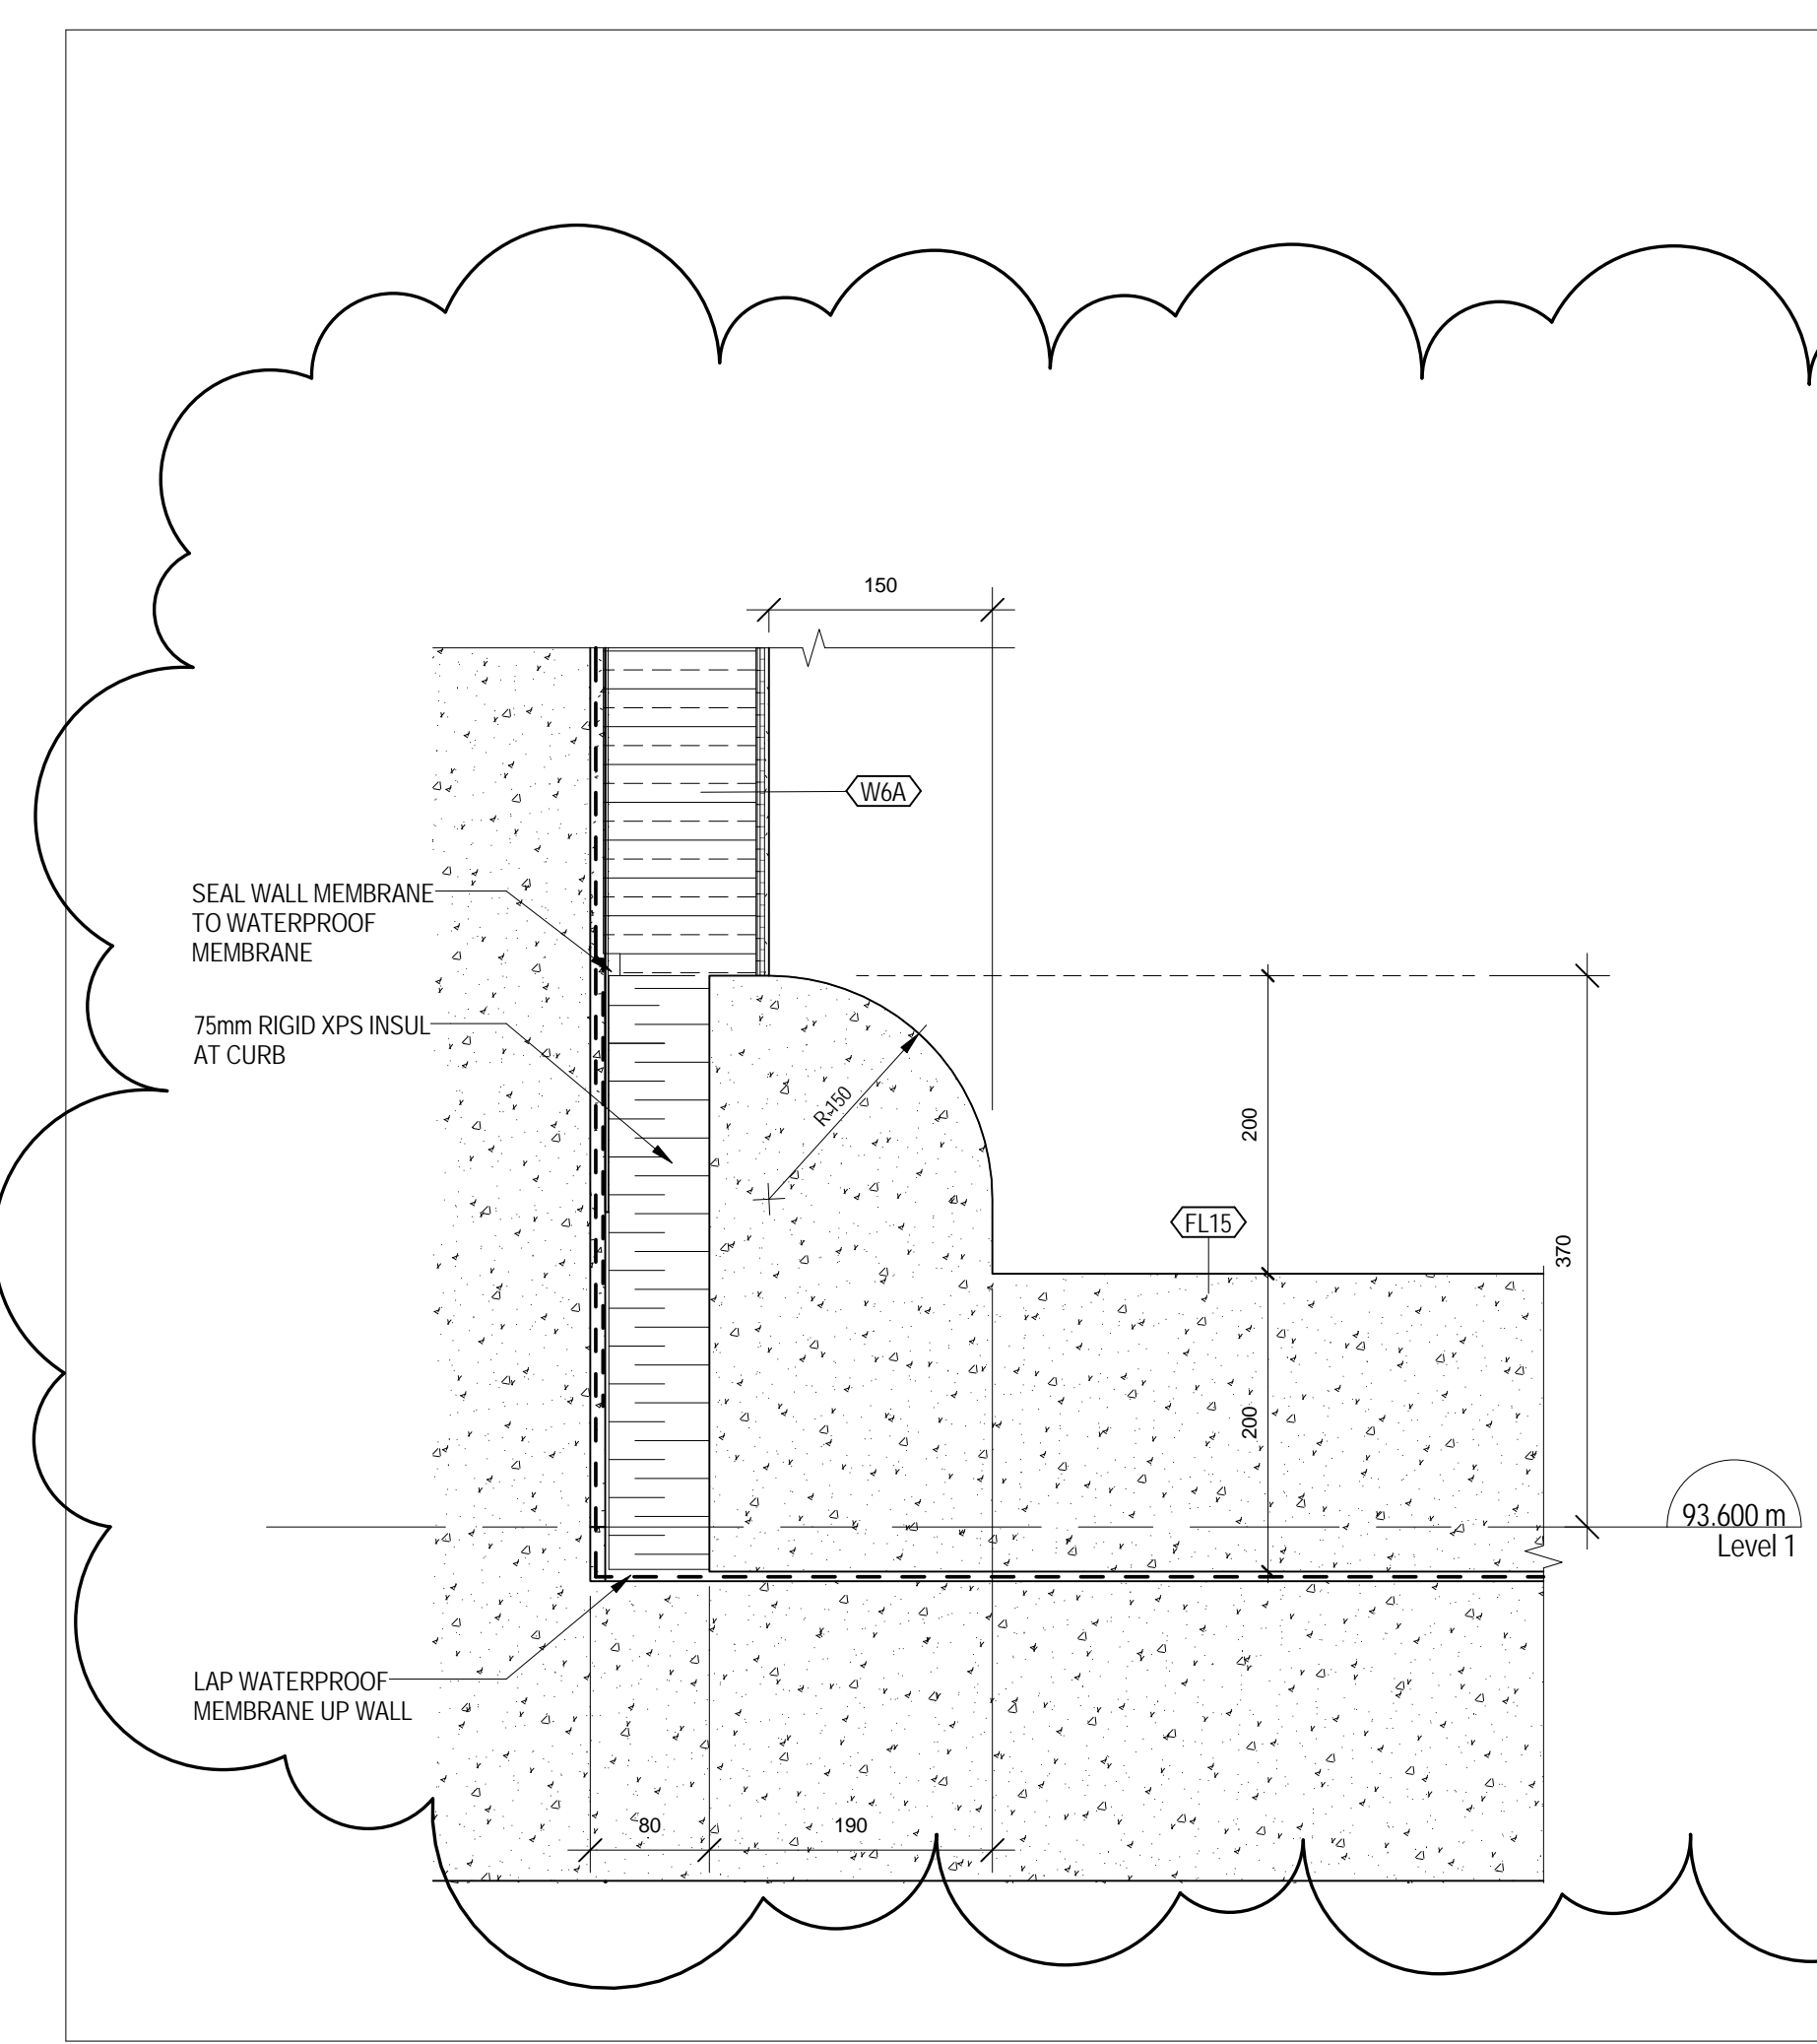


6 LOADING DOCK CURB WEST WALL
A 610 1:5

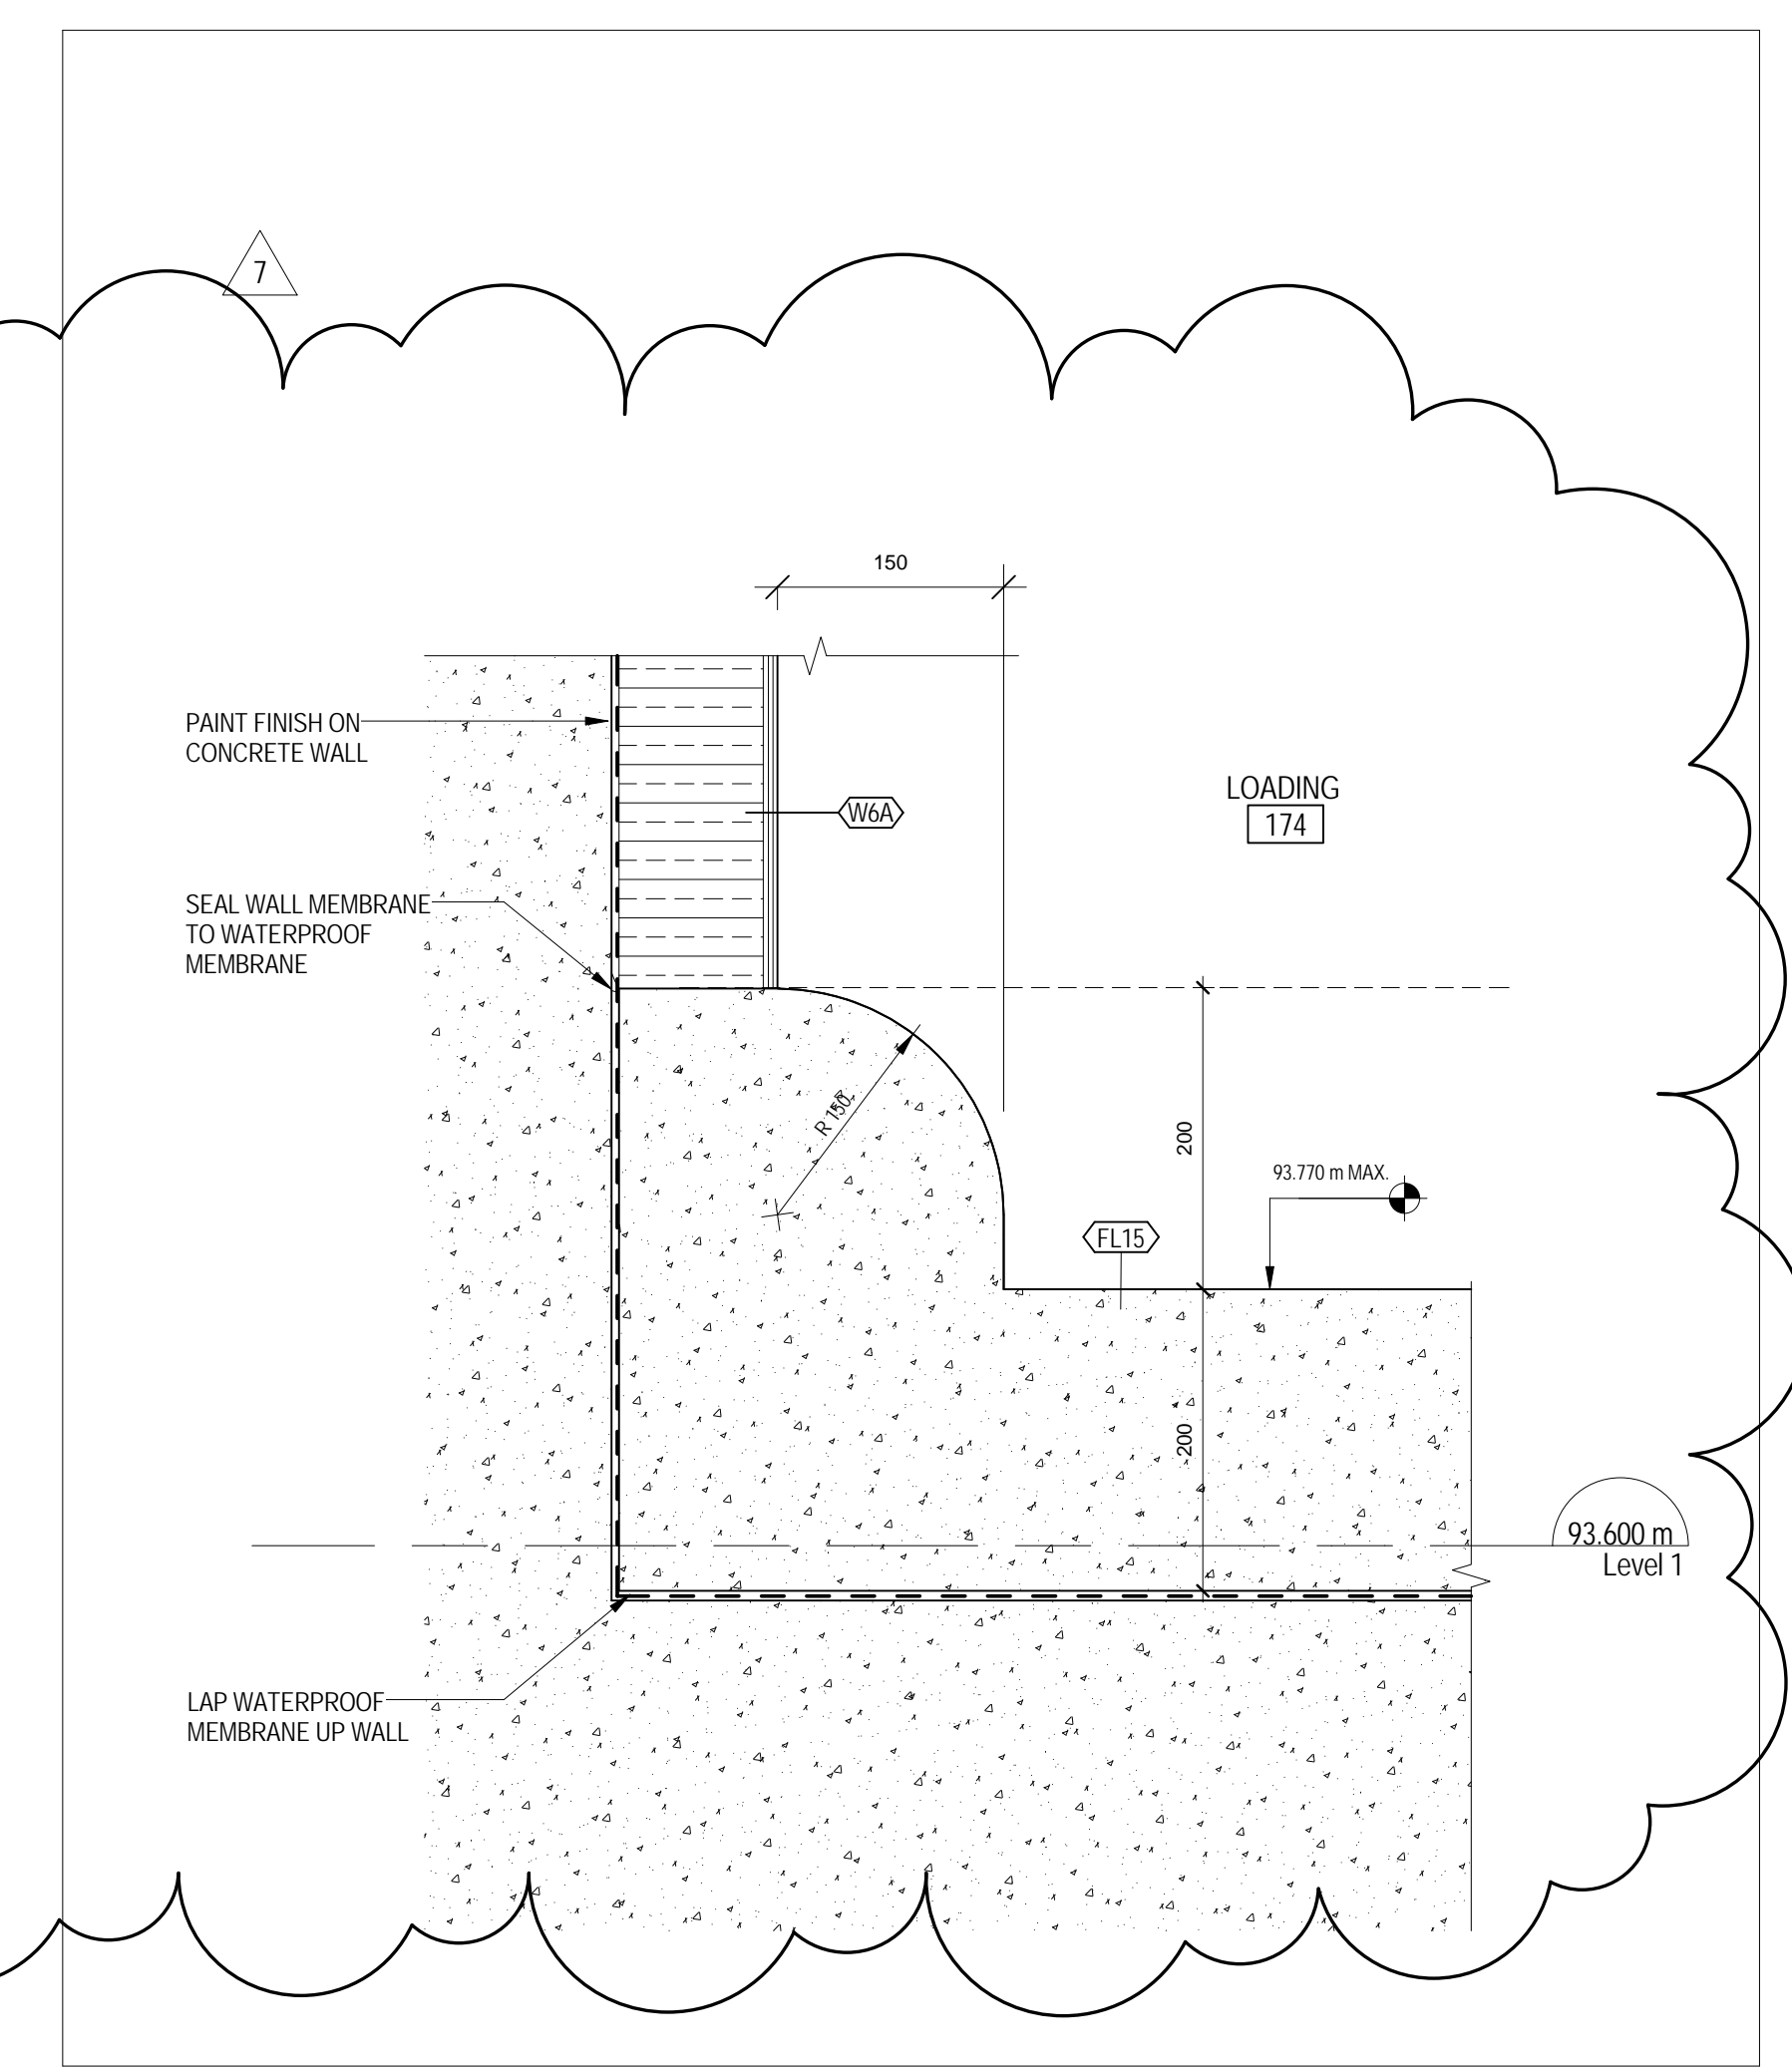


5 LOADING DOCK CURB EAST WALL
A 610 1:5

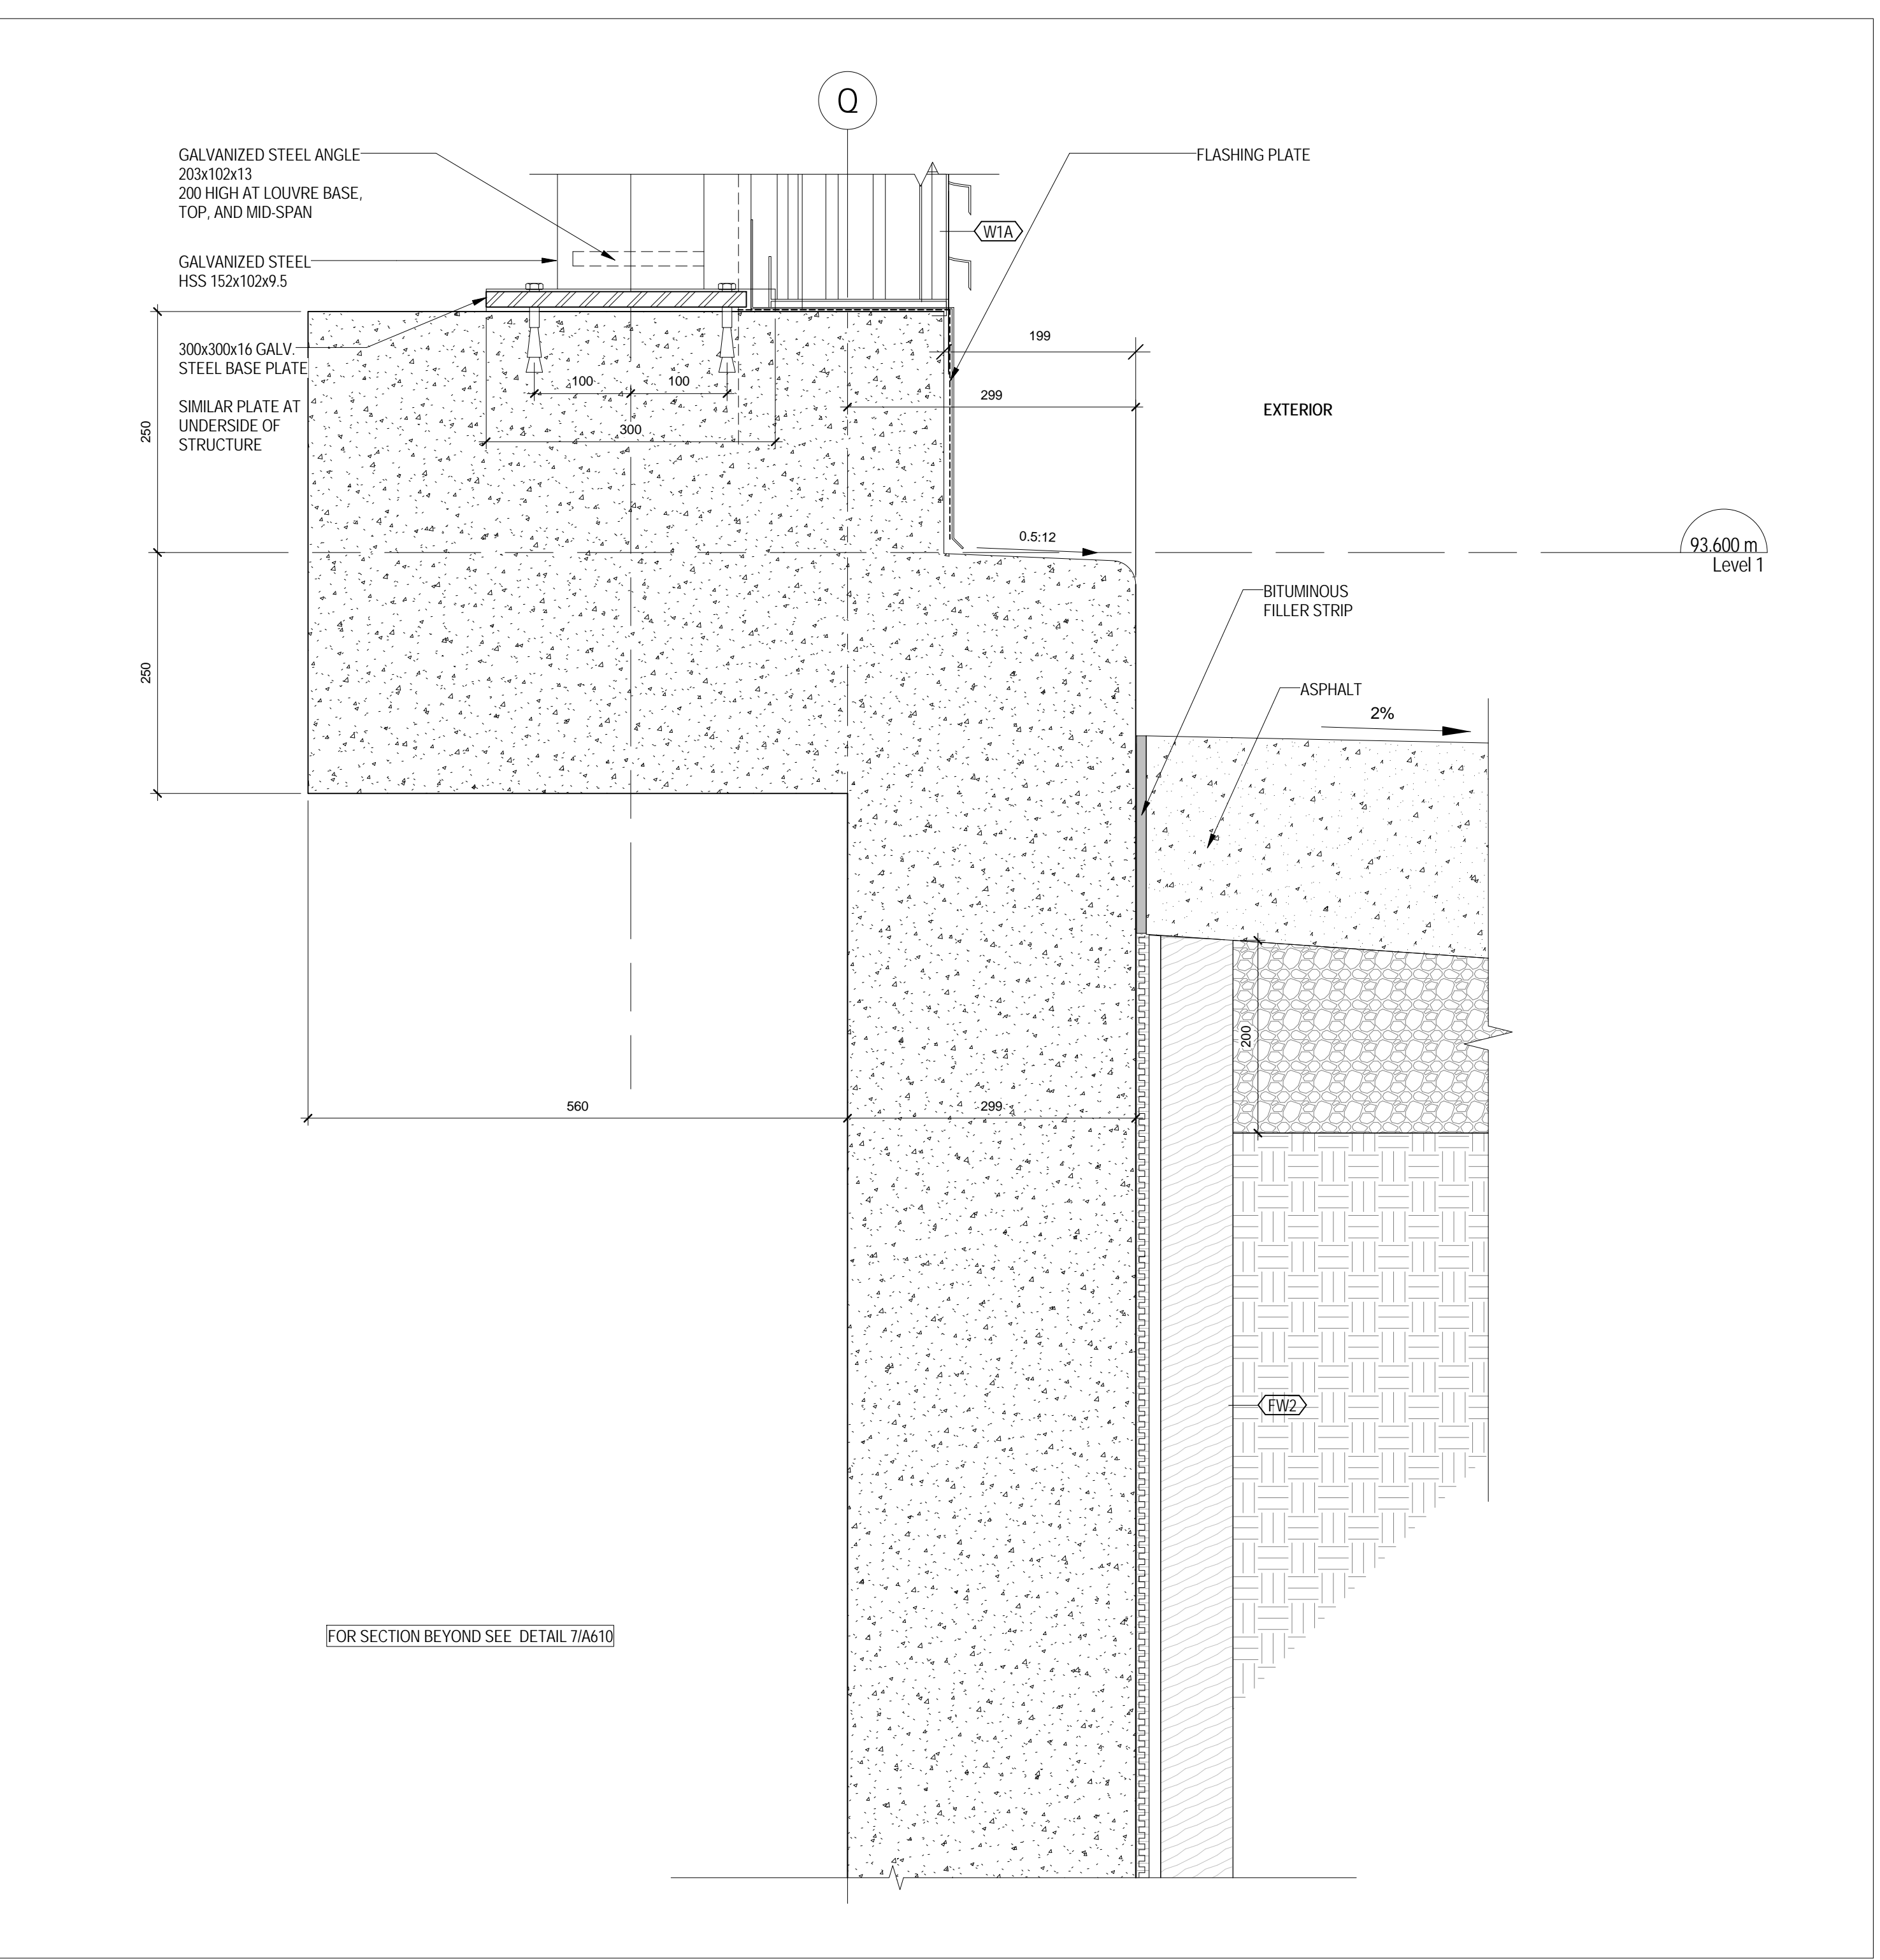


2 FOUNDATION WALL AT LOUVER BASE
A 610 1:5

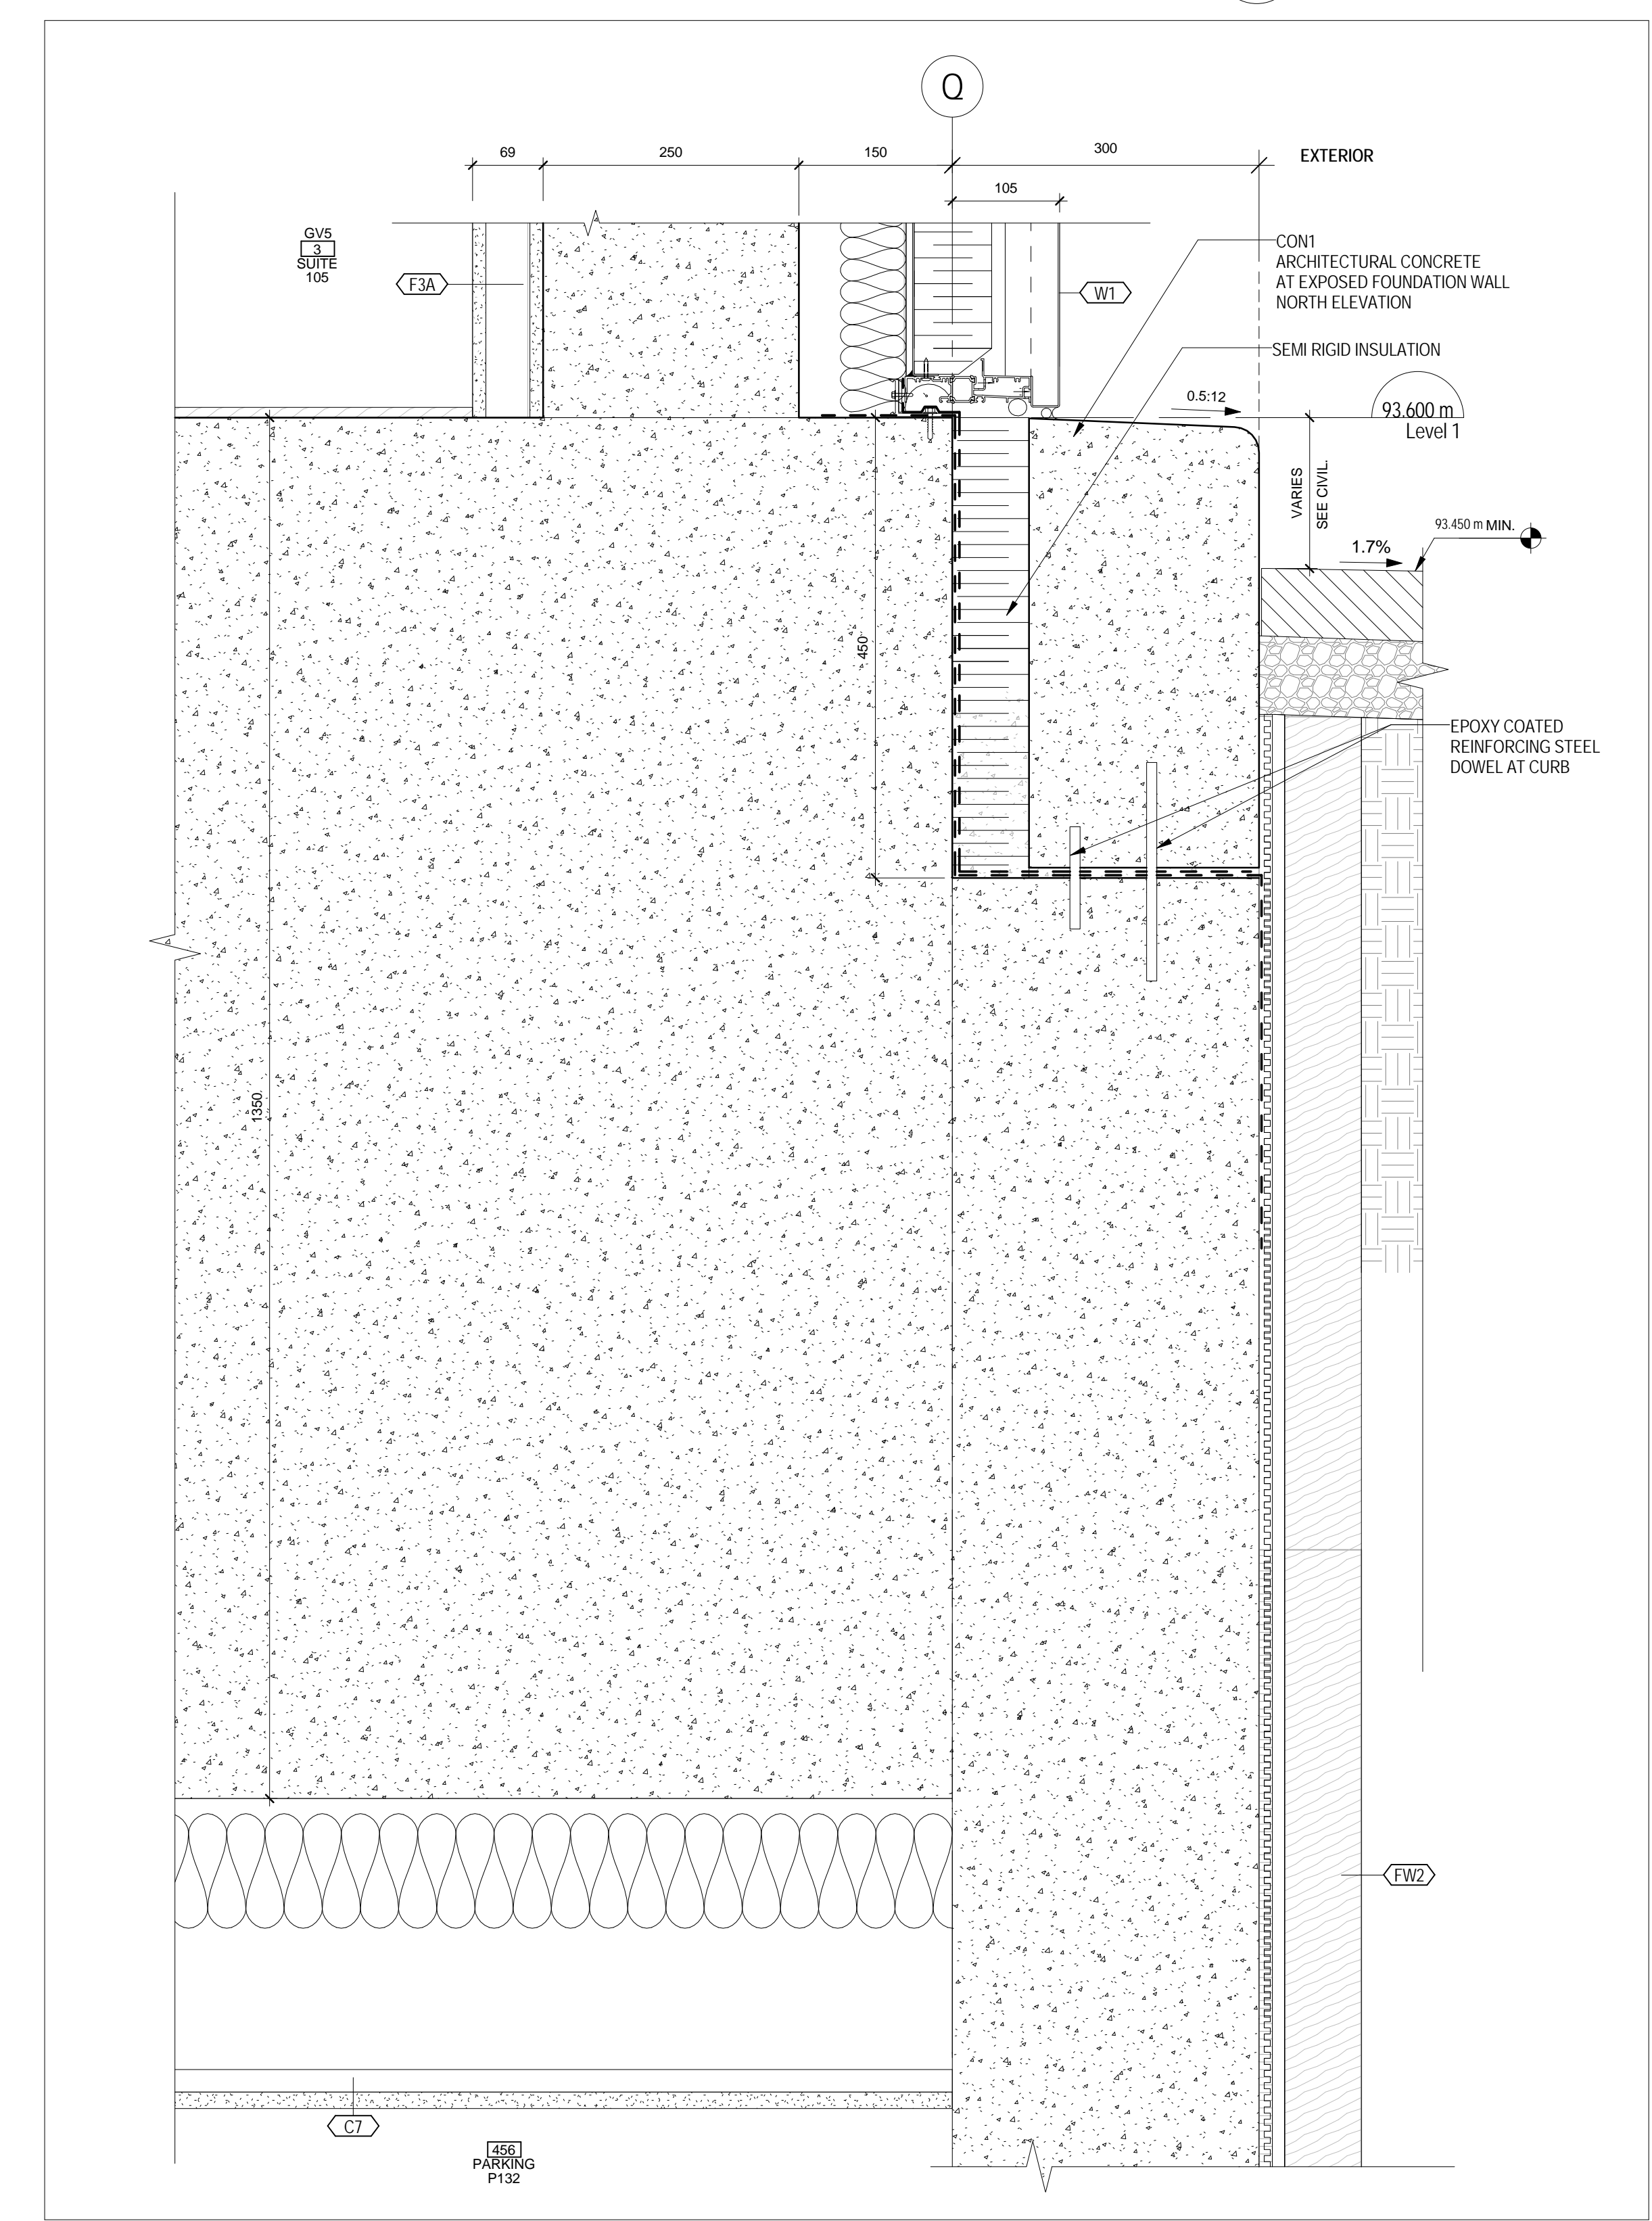

4 FOUNDATION WALL AT TOWNHOUSE
A 610 1:5

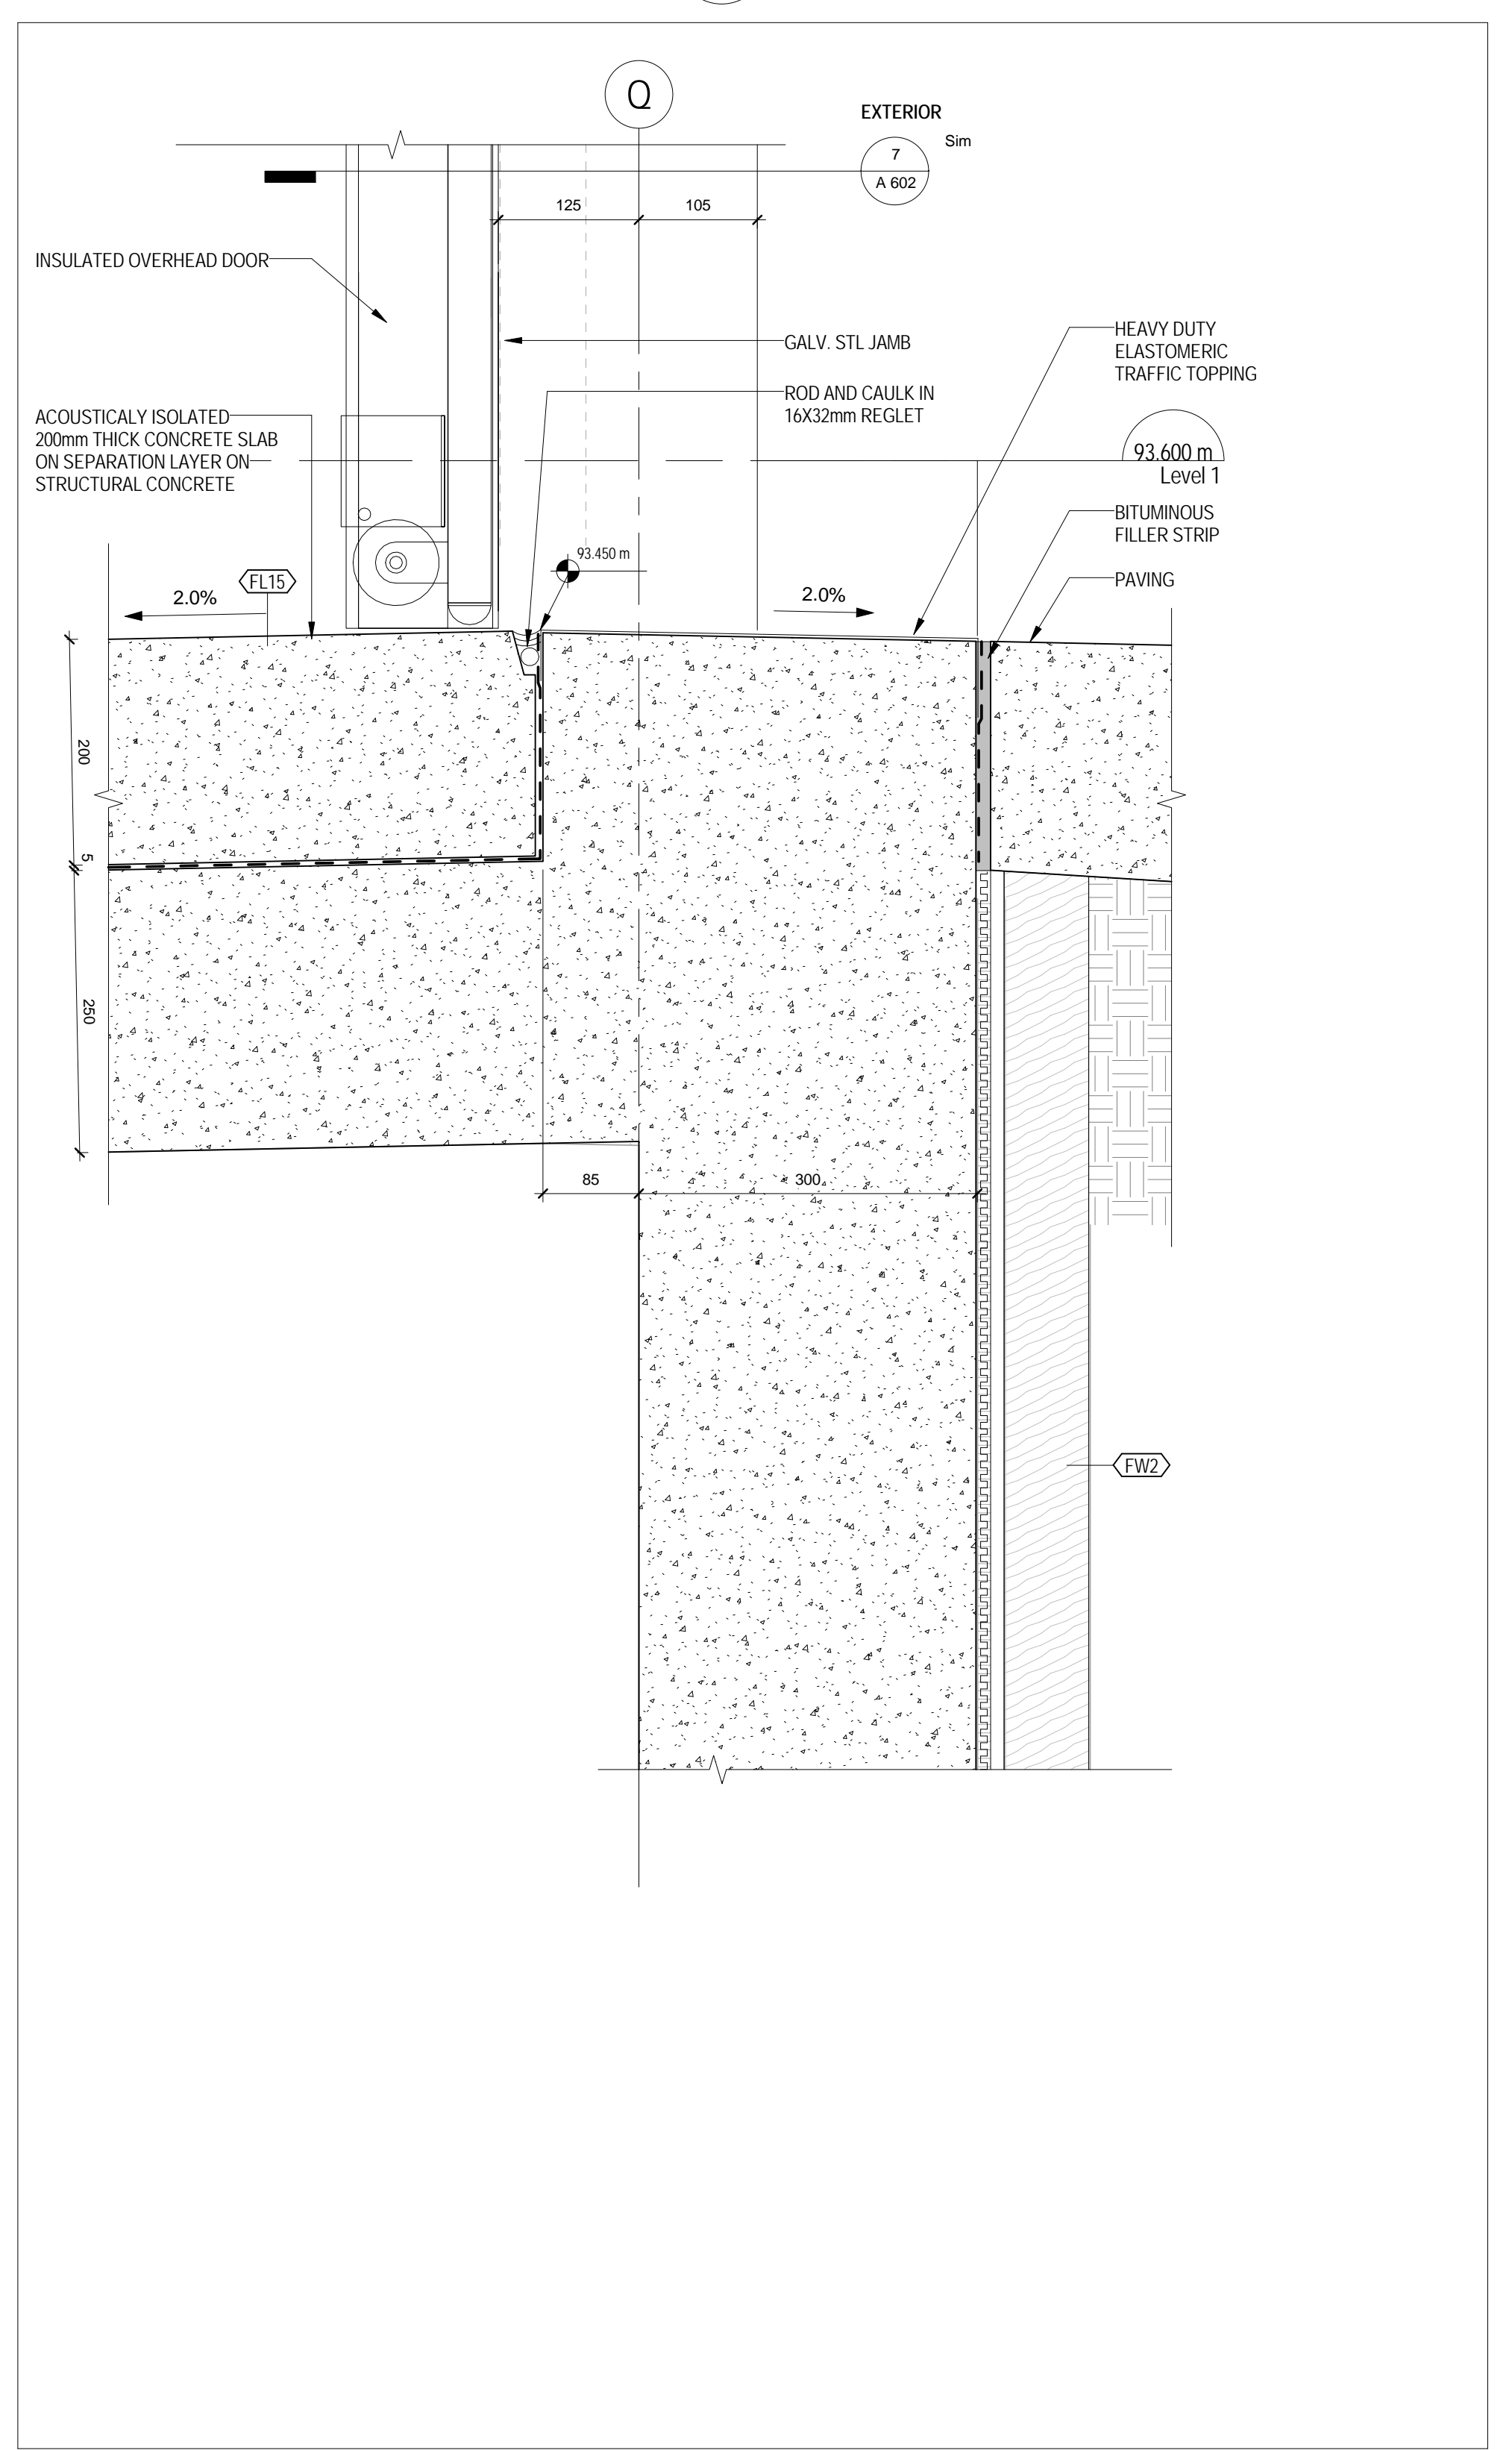

3 FOUNDATION WALL AT LOADING
A 610 1:5

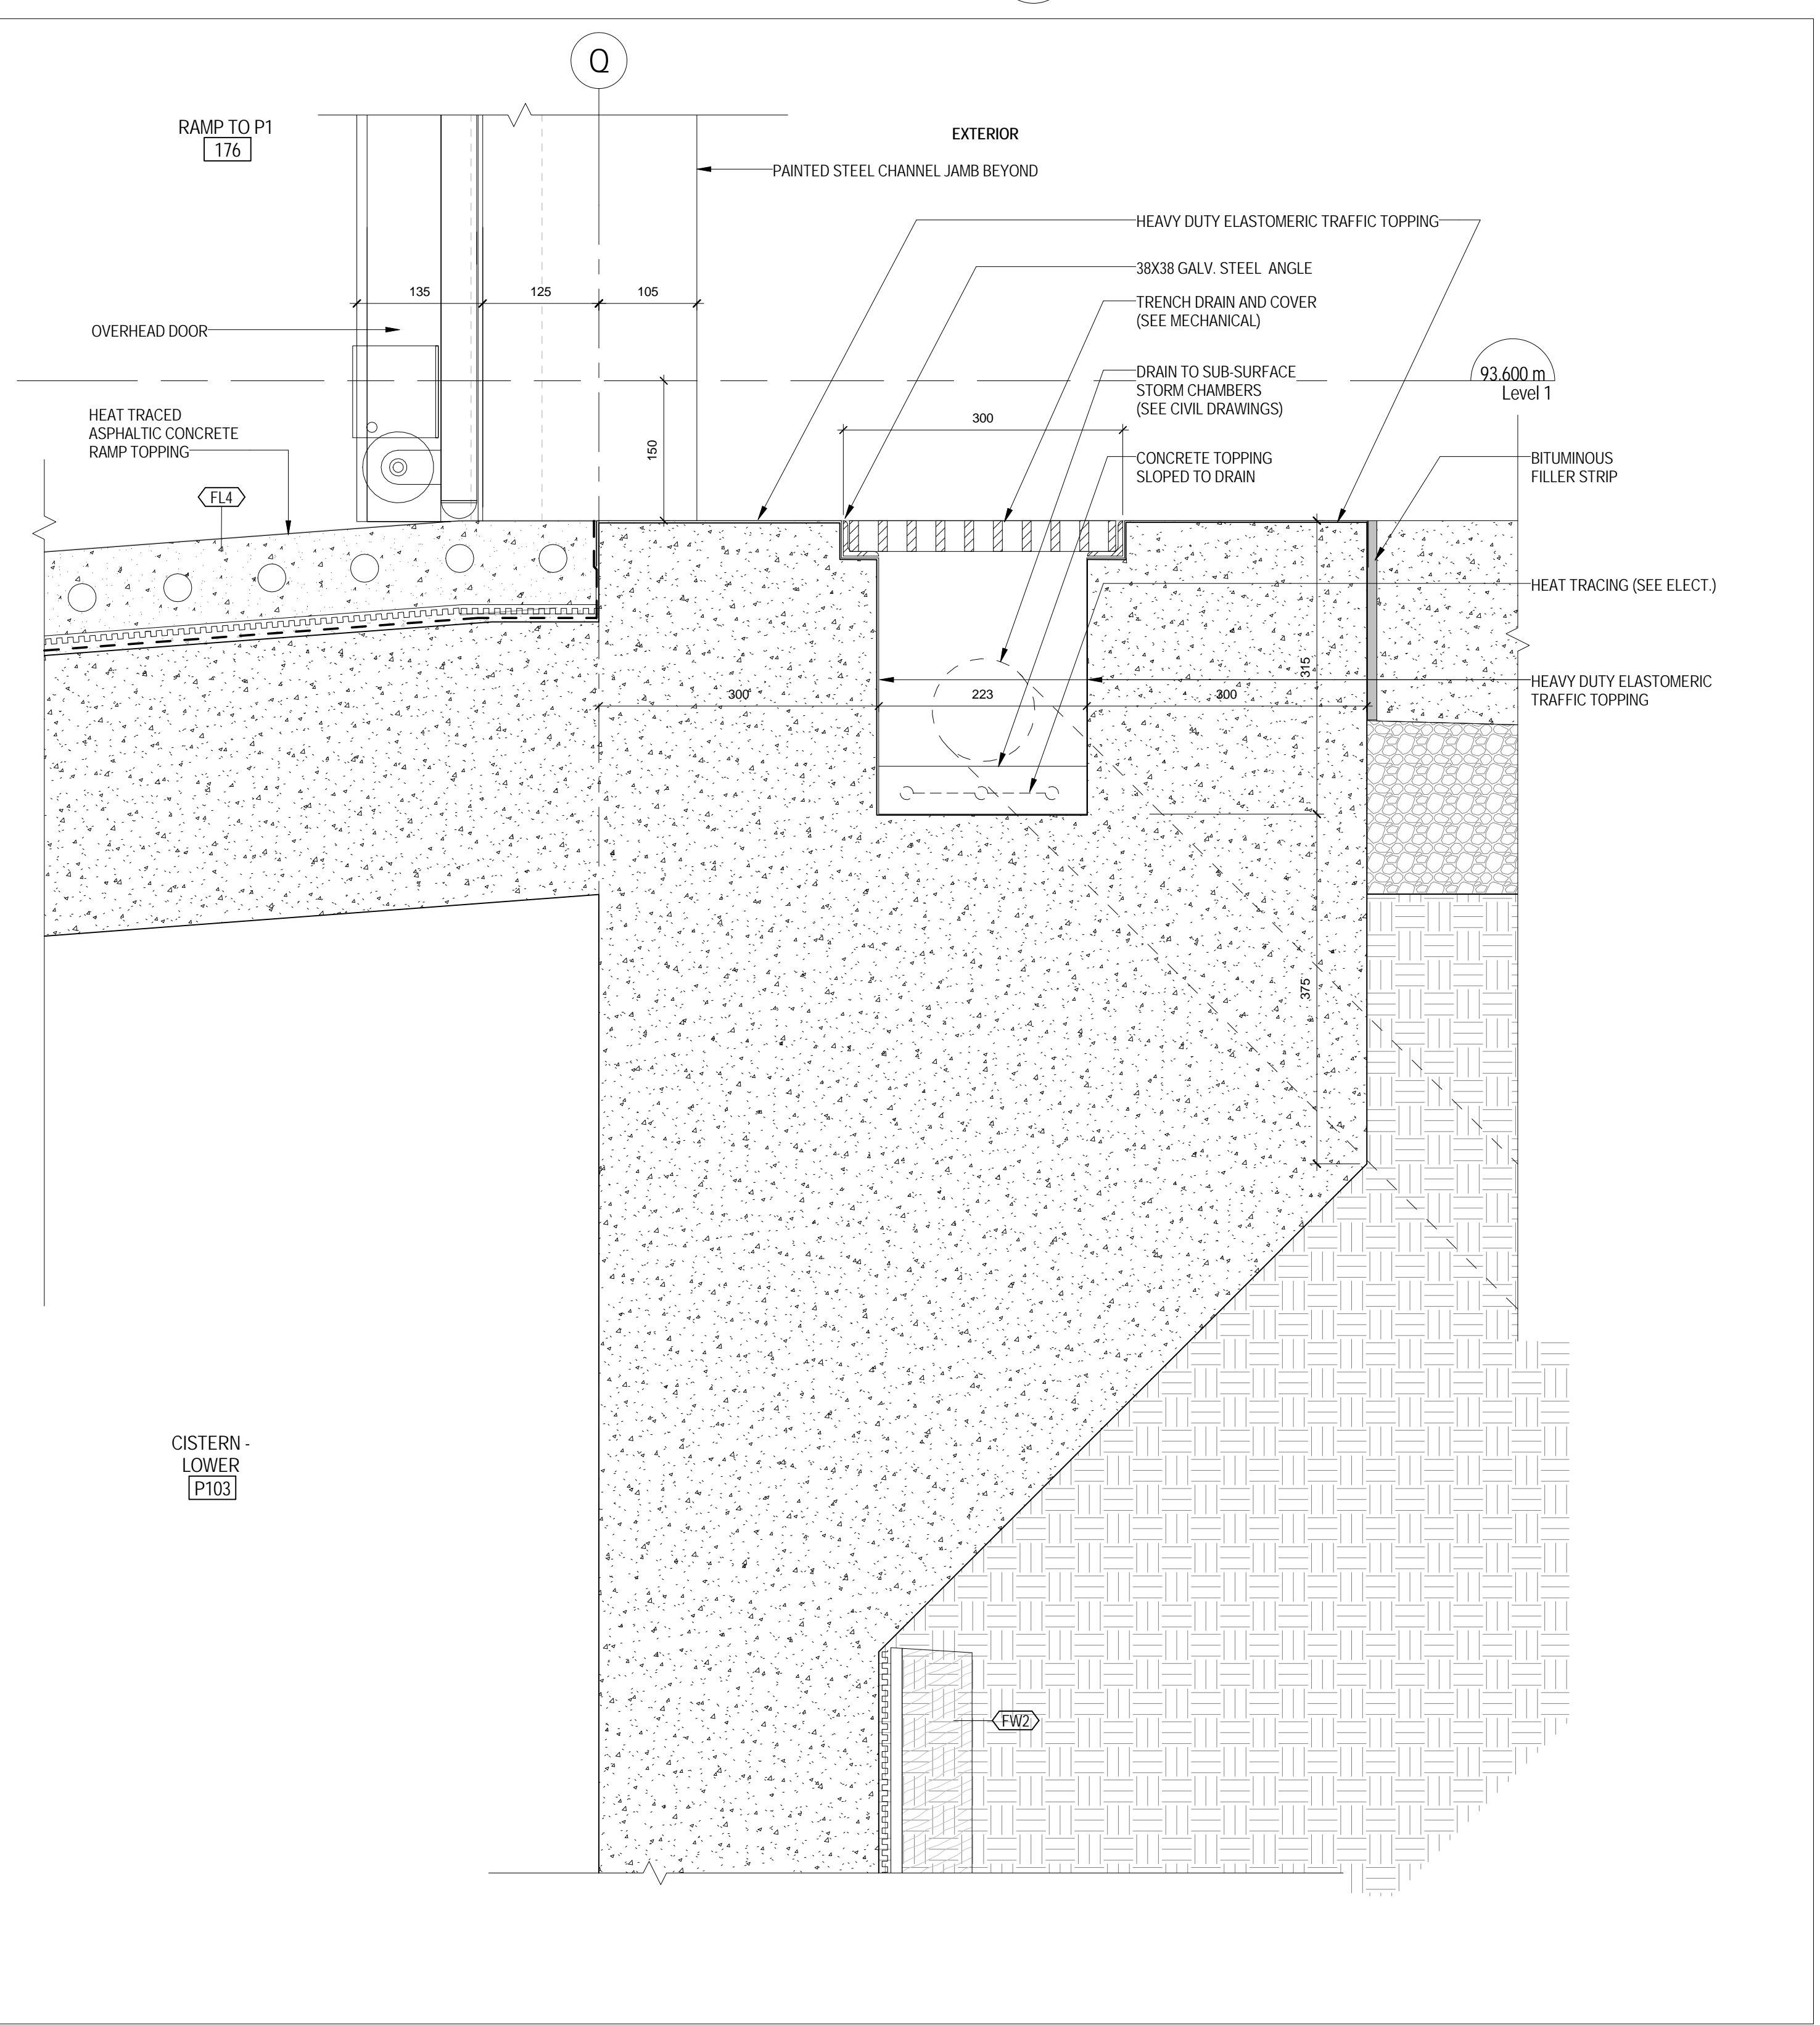

1 FOUNDATION WALL AT RAMP TO P1
A 610 1:5

SQ ALEXANDRA PARK - BLOCK 11
38 CAMERON ST., TORONTO, ONTARIO M5T 2H2

project no: 13-115
scale: 1:5
drawn by: Author
reviewed by: Checker
date: 2014-09-22

Teepie Architects
SECTION DETAILS -
FOUNDATION WALLS -
NORTH
A 610