


- MATERIALS LEGEND**
- MTL1 SILVER METAL PANEL CLADDING
  - MTL2 DARK METALLIC GRAY METAL PANEL CLADDING
  - MTL3 YELLOW METAL PANEL CLADDING
  - MTL4 DARK GREY WINDOW WALL FRAME / LOUVER
  - GL1 CLEAR GLAZING IN DARK GREY WINDOW WALL FRAMES
  - GL2 TRANSLUCENT GLAZING IN DARK GREY WINDOW WALL FRAMES
  - GL3 CLEAR GLASS BALCONY GUARD WITH MTL1 SILVER FRAME
  - GL4 VERTICAL DOUBLE GLAZED CURTAIN WALL
  - GL4A VERTICAL SINGLE GLAZED CURTAIN WALL
  - GL5 CLEAR GLAZING IN DARK GREY WINDOW WALL FRAMES
  - GL6 WINDOW WALL SHADOW BOX - DARK GREY SPANDREL
  - GL7 WINDOW WALL SHADOW BOX - WHITE SPANDREL
  - GL8 LAMINATED TEMPERED GLASS WITH WHITE TRANSLUCENT INTERLAYER
  - CON1 EXPOSED ARCHITECTURAL CONCRETE

- ELEVATION NOTES**
- WHERE AN OPERABLE WINDOW ACTS AS A GUARD, OPENING RESTRICTORS ARE REQUIRED TO LIMIT THE WINDOW OPENING TO 100 MM MAX.
  - UNDERSIDES OF EXPOSED CONCRETE BALCONIES TO BE PAINTED WHITE

INDICATES GLAZING TO RECEIVE BIRD FRIENDLY FRIT PATTERN

**"BIRD FRIENDLY" REQUIREMENTS FOR GLAZING**  
 NOTE: TRANSPARENT GLAZING FOR THE FIRST 1.5M ABOVE GRADE AND ADJACENT TO PLANTED AREAS TO RECEIVE BIRD FRIENDLY FRIT PATTERN BETWEEN 0.5M AND 2.0M HEIGHT IN CONFORMANCE WITH TORONTO GREEN STANDARDS.  
 GLAZING THAT OCCURS WITHIN SEMI-ENCLOSED BALCONIES WILL USE GLAZING TO MEET BIRD-FRIENDLY REQUIREMENTS. SEE SHADOWS ON DRAWINGS FOR AREA.  
 GL4 GLAZING IN BALCONY AREAS TO HAVE A CERAMIC FRIT PATTERN.  
 GL2 TO BE TRANSLUCENT GLAZING

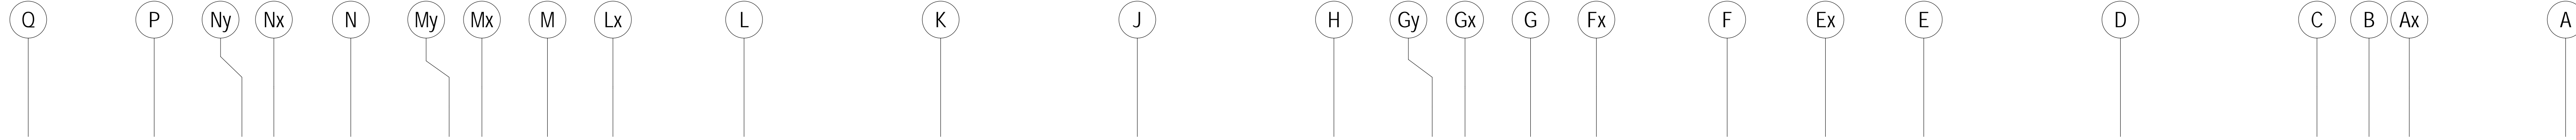

**METRIC SCALE DRAWING**  
 FIRST FLOOR ELEV. +93.60m

No.	ISSUED / REVISION FOR	DATE
1	Issued for SPA	2013-03-26
2	Issued for Coordination	2013-04-11
3	Issued for Coordination	2013-04-17
4	Revised by SPA	2014-01-10
5	Issued for Coordination	2014-02-28
6	Issued for Elevator Tender	2014-04-07
7	Issued for Coordination	2014-04-08
8	Issued for 10% Completion	2014-06-23
9	Issued for Permit	2014-06-26
10	Issued for Coordination	2014-06-27
11	Revised for Permit	2014-07-02
12	Revised for Permit	2014-08-22
13	Issued for Tender	2014-08-26
14	Issued for Tender	2014-08-27
15	Revised by SPA	2014-10-23
16	Issued for Tender	2015-05-07
17	Issued for AS/DR	2015-06-17
18	Issued for Elevator Tender	2015-08-19

**SQ ALEXANDRA PARK - BLOCK 11**  
 38 CAMERON ST., TORONTO, ONTARIO M5T 2H2

project no: 12-115  
 scale: As indicated  
 drawn by: TA  
 reviewed by: SH  
 date: 2014-09-25

**Teepie Architects**  
 100 BAY STREET, TORONTO, ONTARIO M5J 0A9  
 WEST ELEVATION