




8 WEST WALL SECTION AT DINING ROOM
A 505 1:25

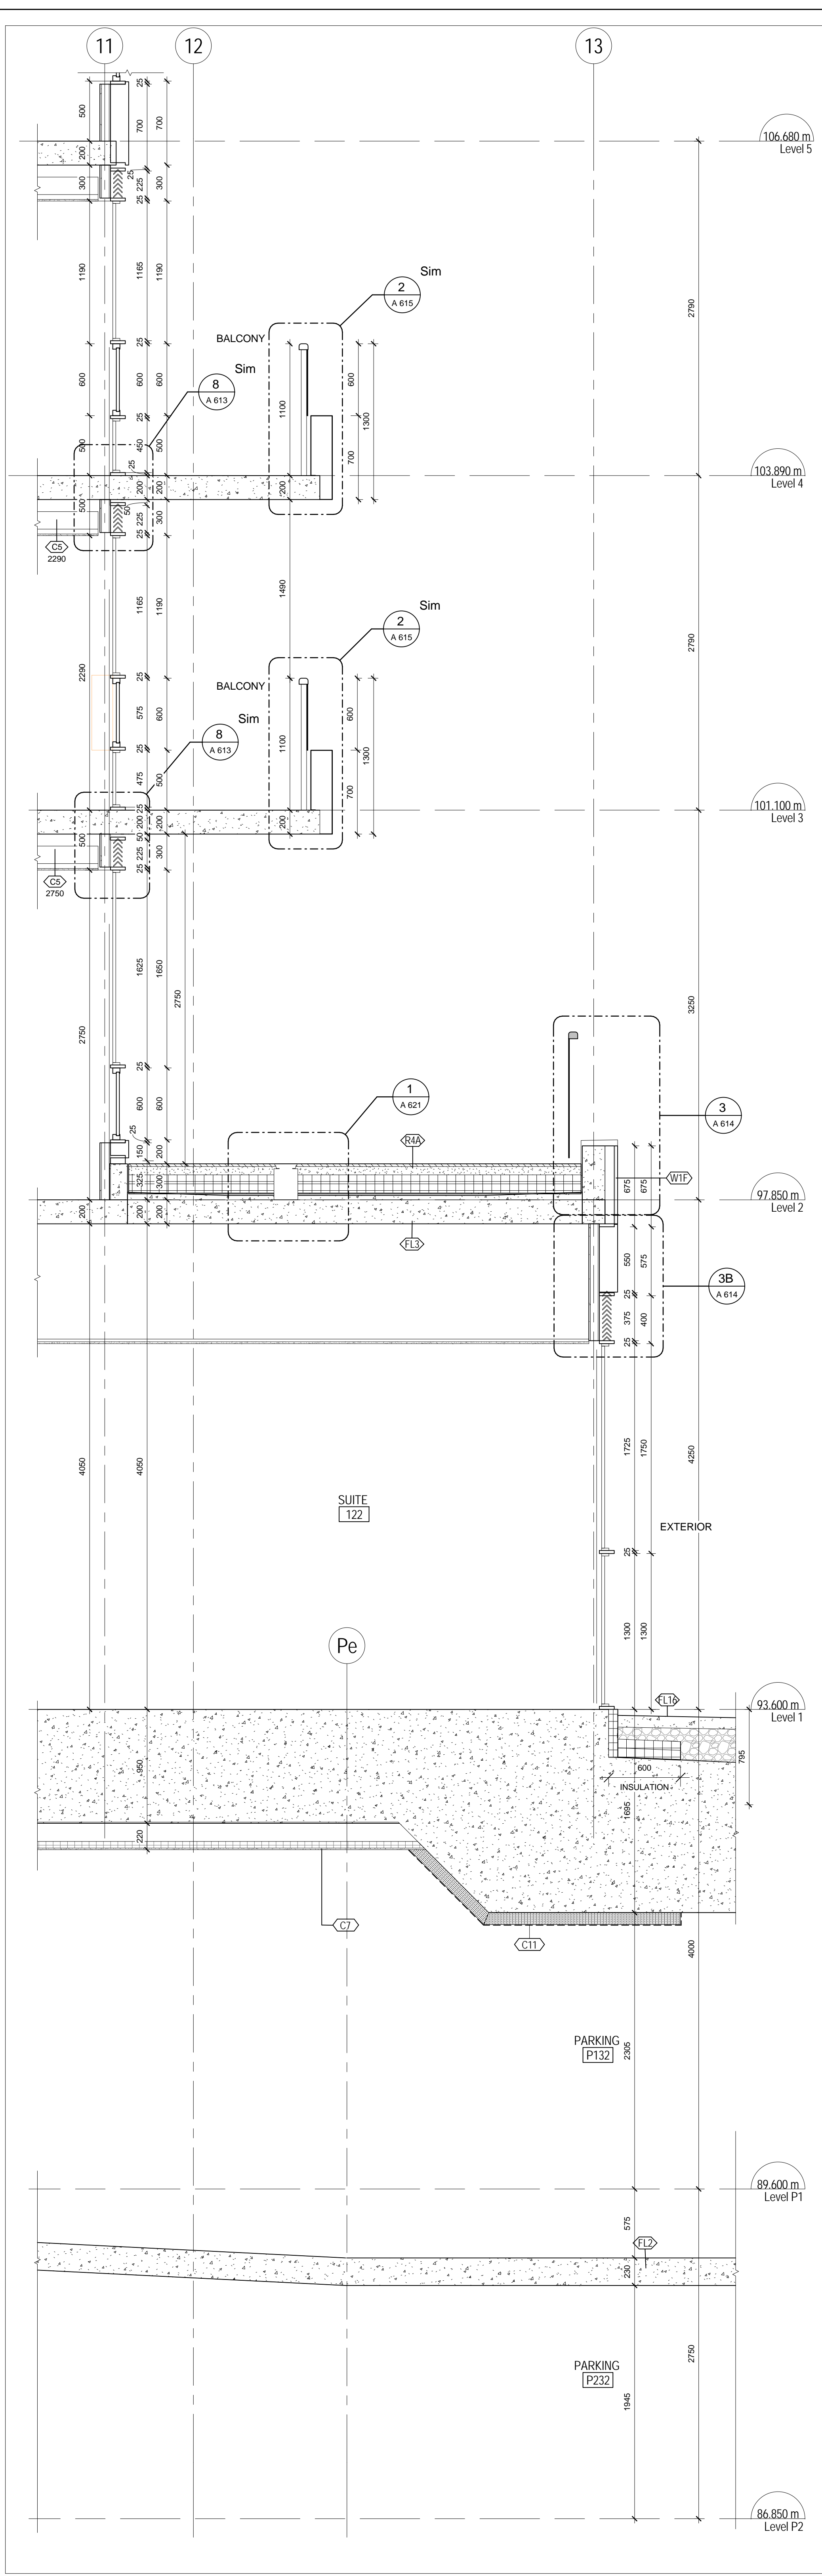


7 WEST WALL SECTION AT GV22
A 505 1:25

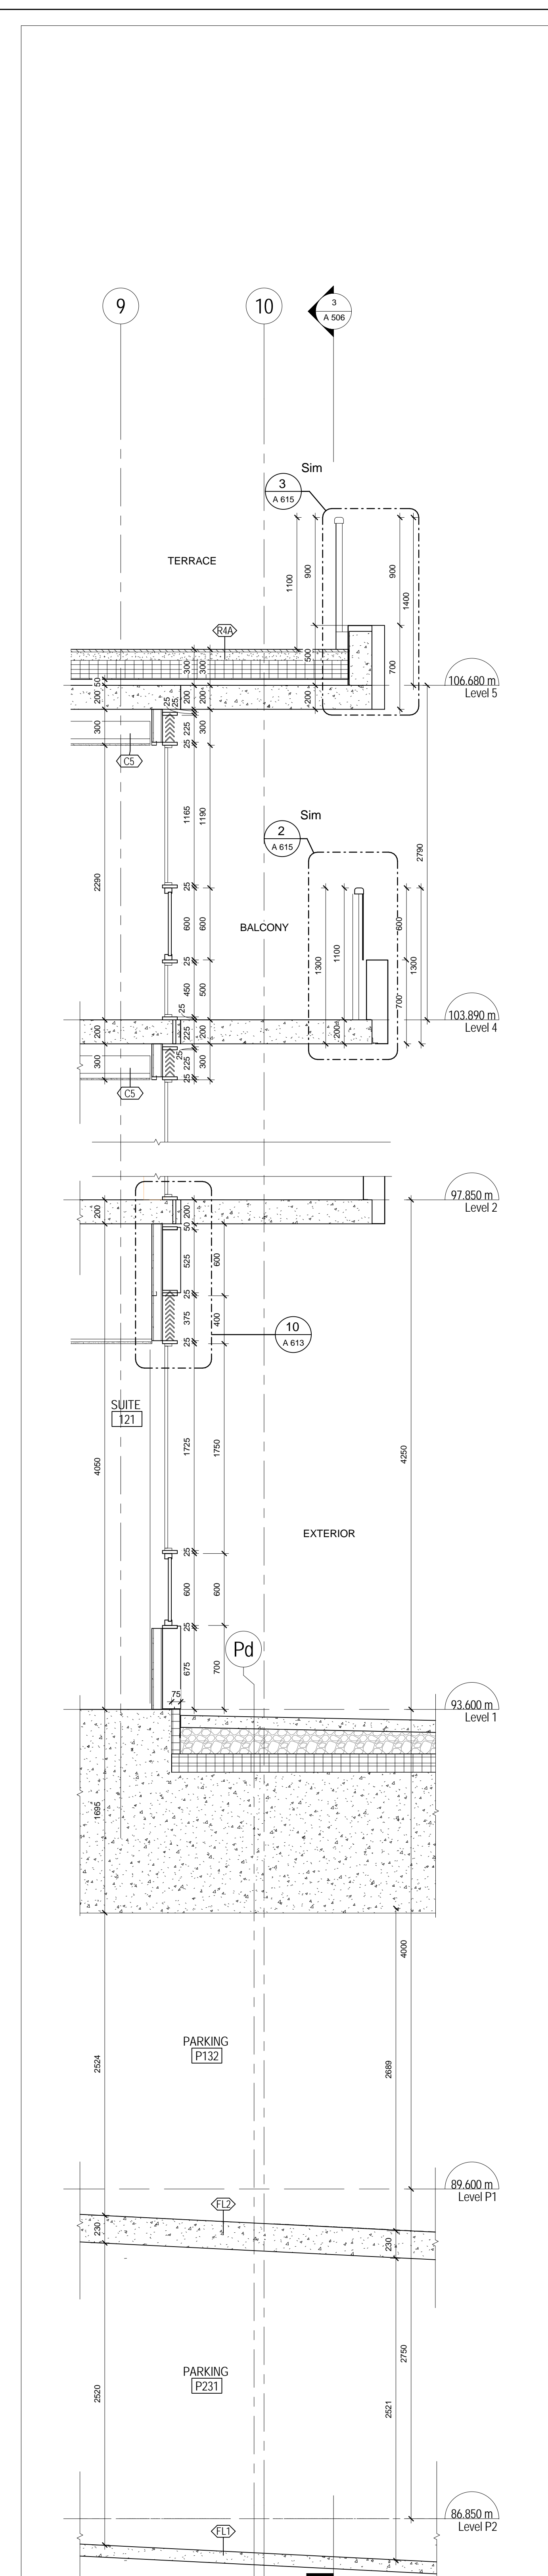


6 WEST WALL SECTION AT GV21 & PARKING/BACK AIR INTAKE
A 505 1:25

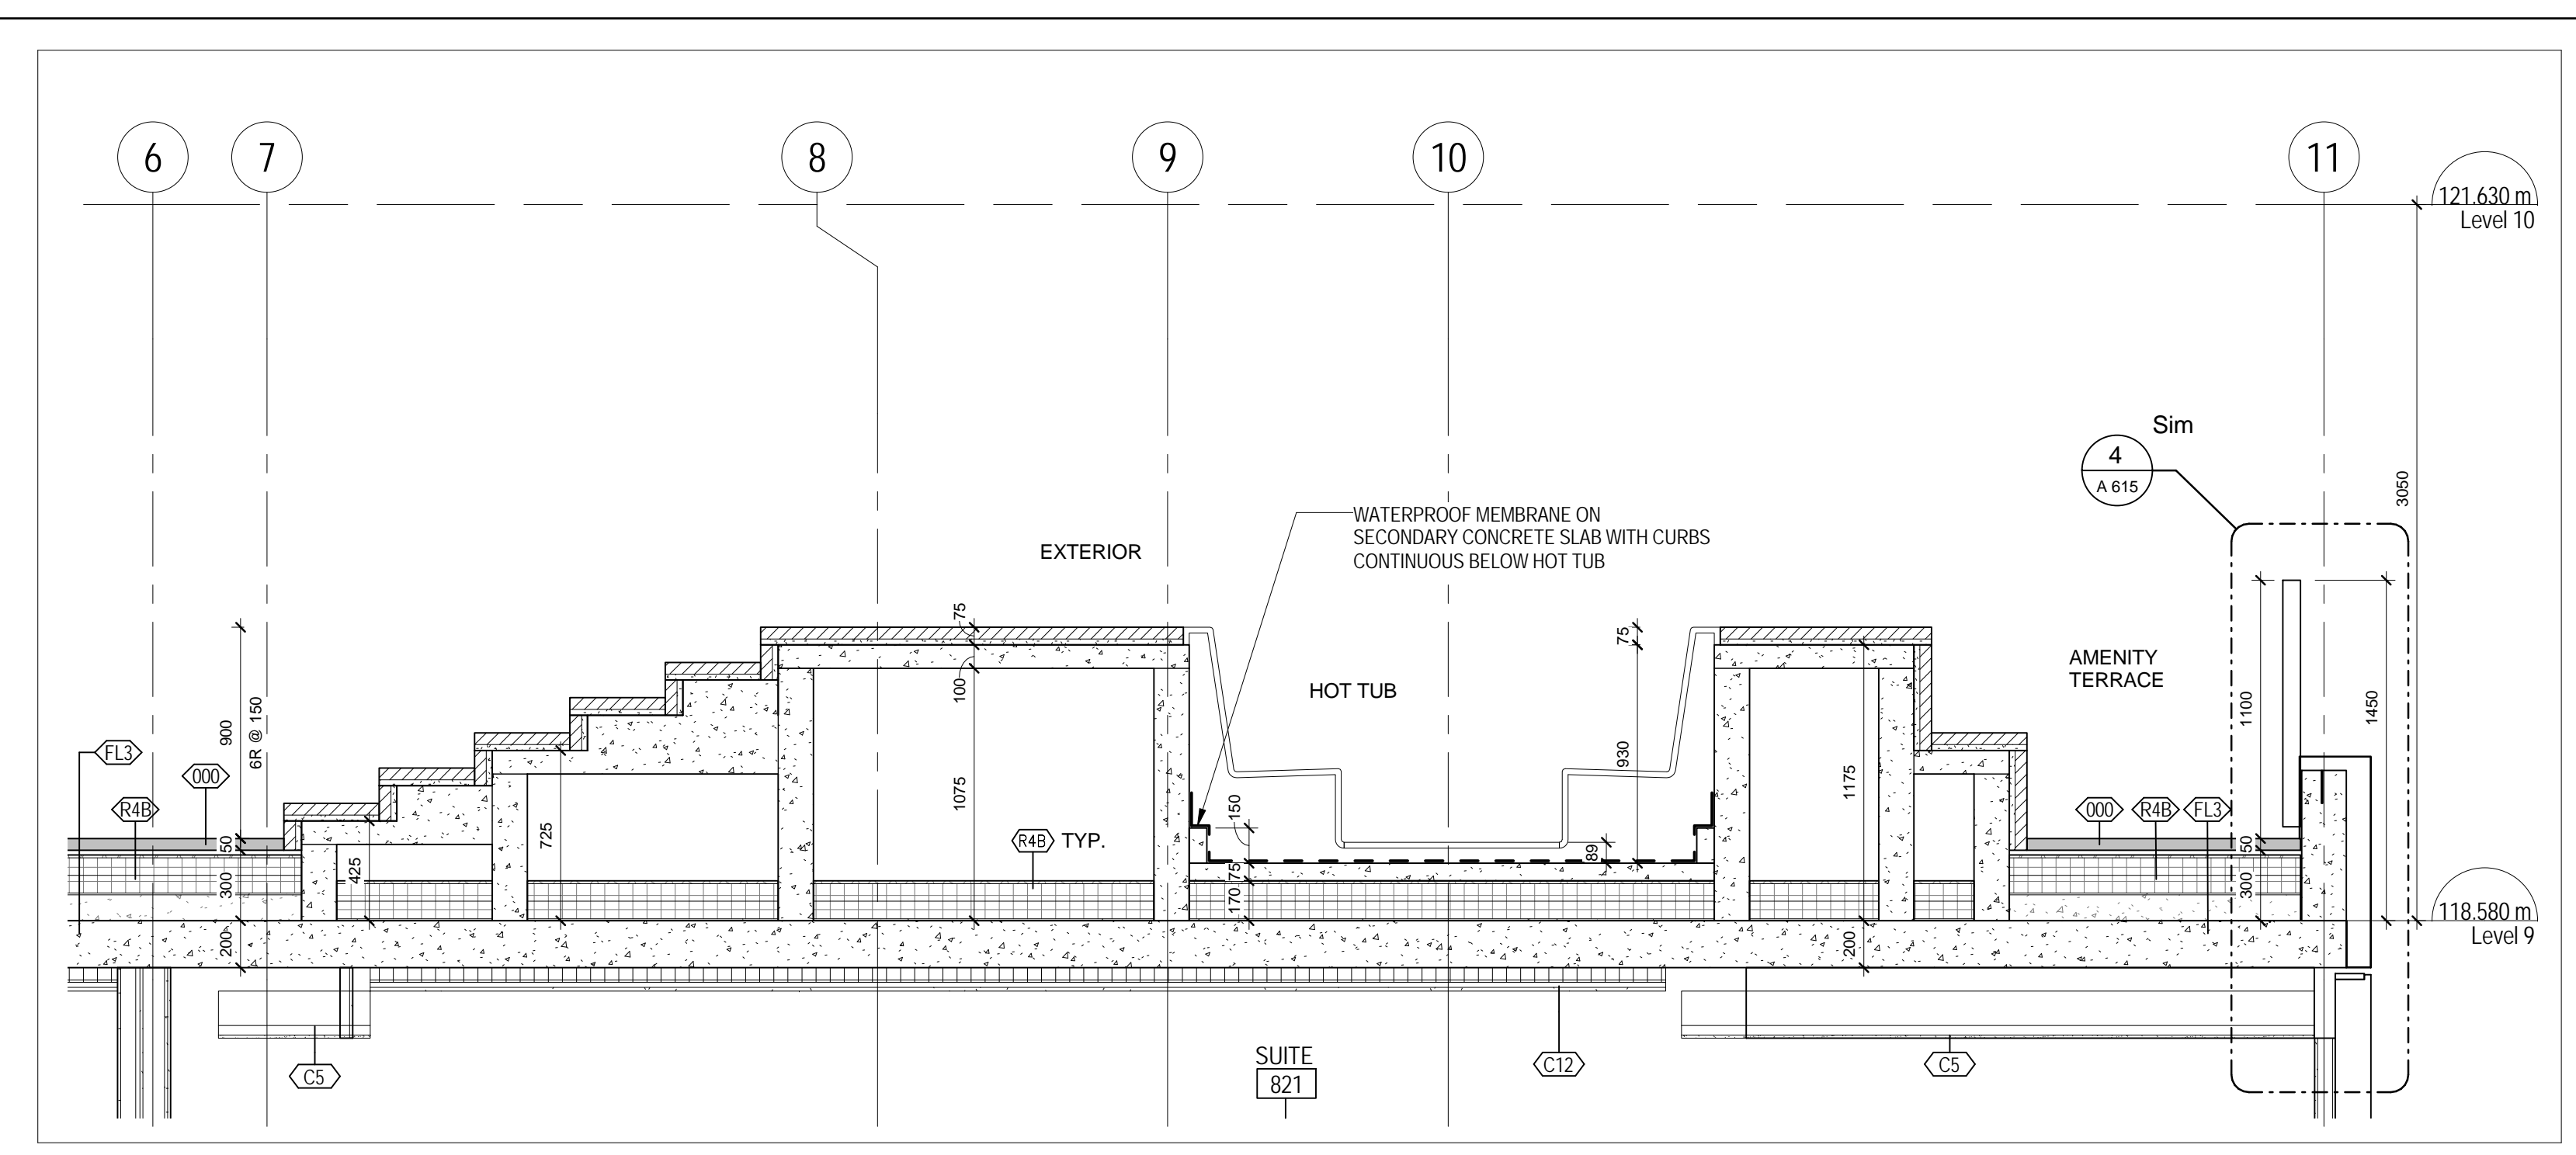


5 WEST WALL SECTION AT AMENITY TERRACE AND HOT TUB
A 505 1:25

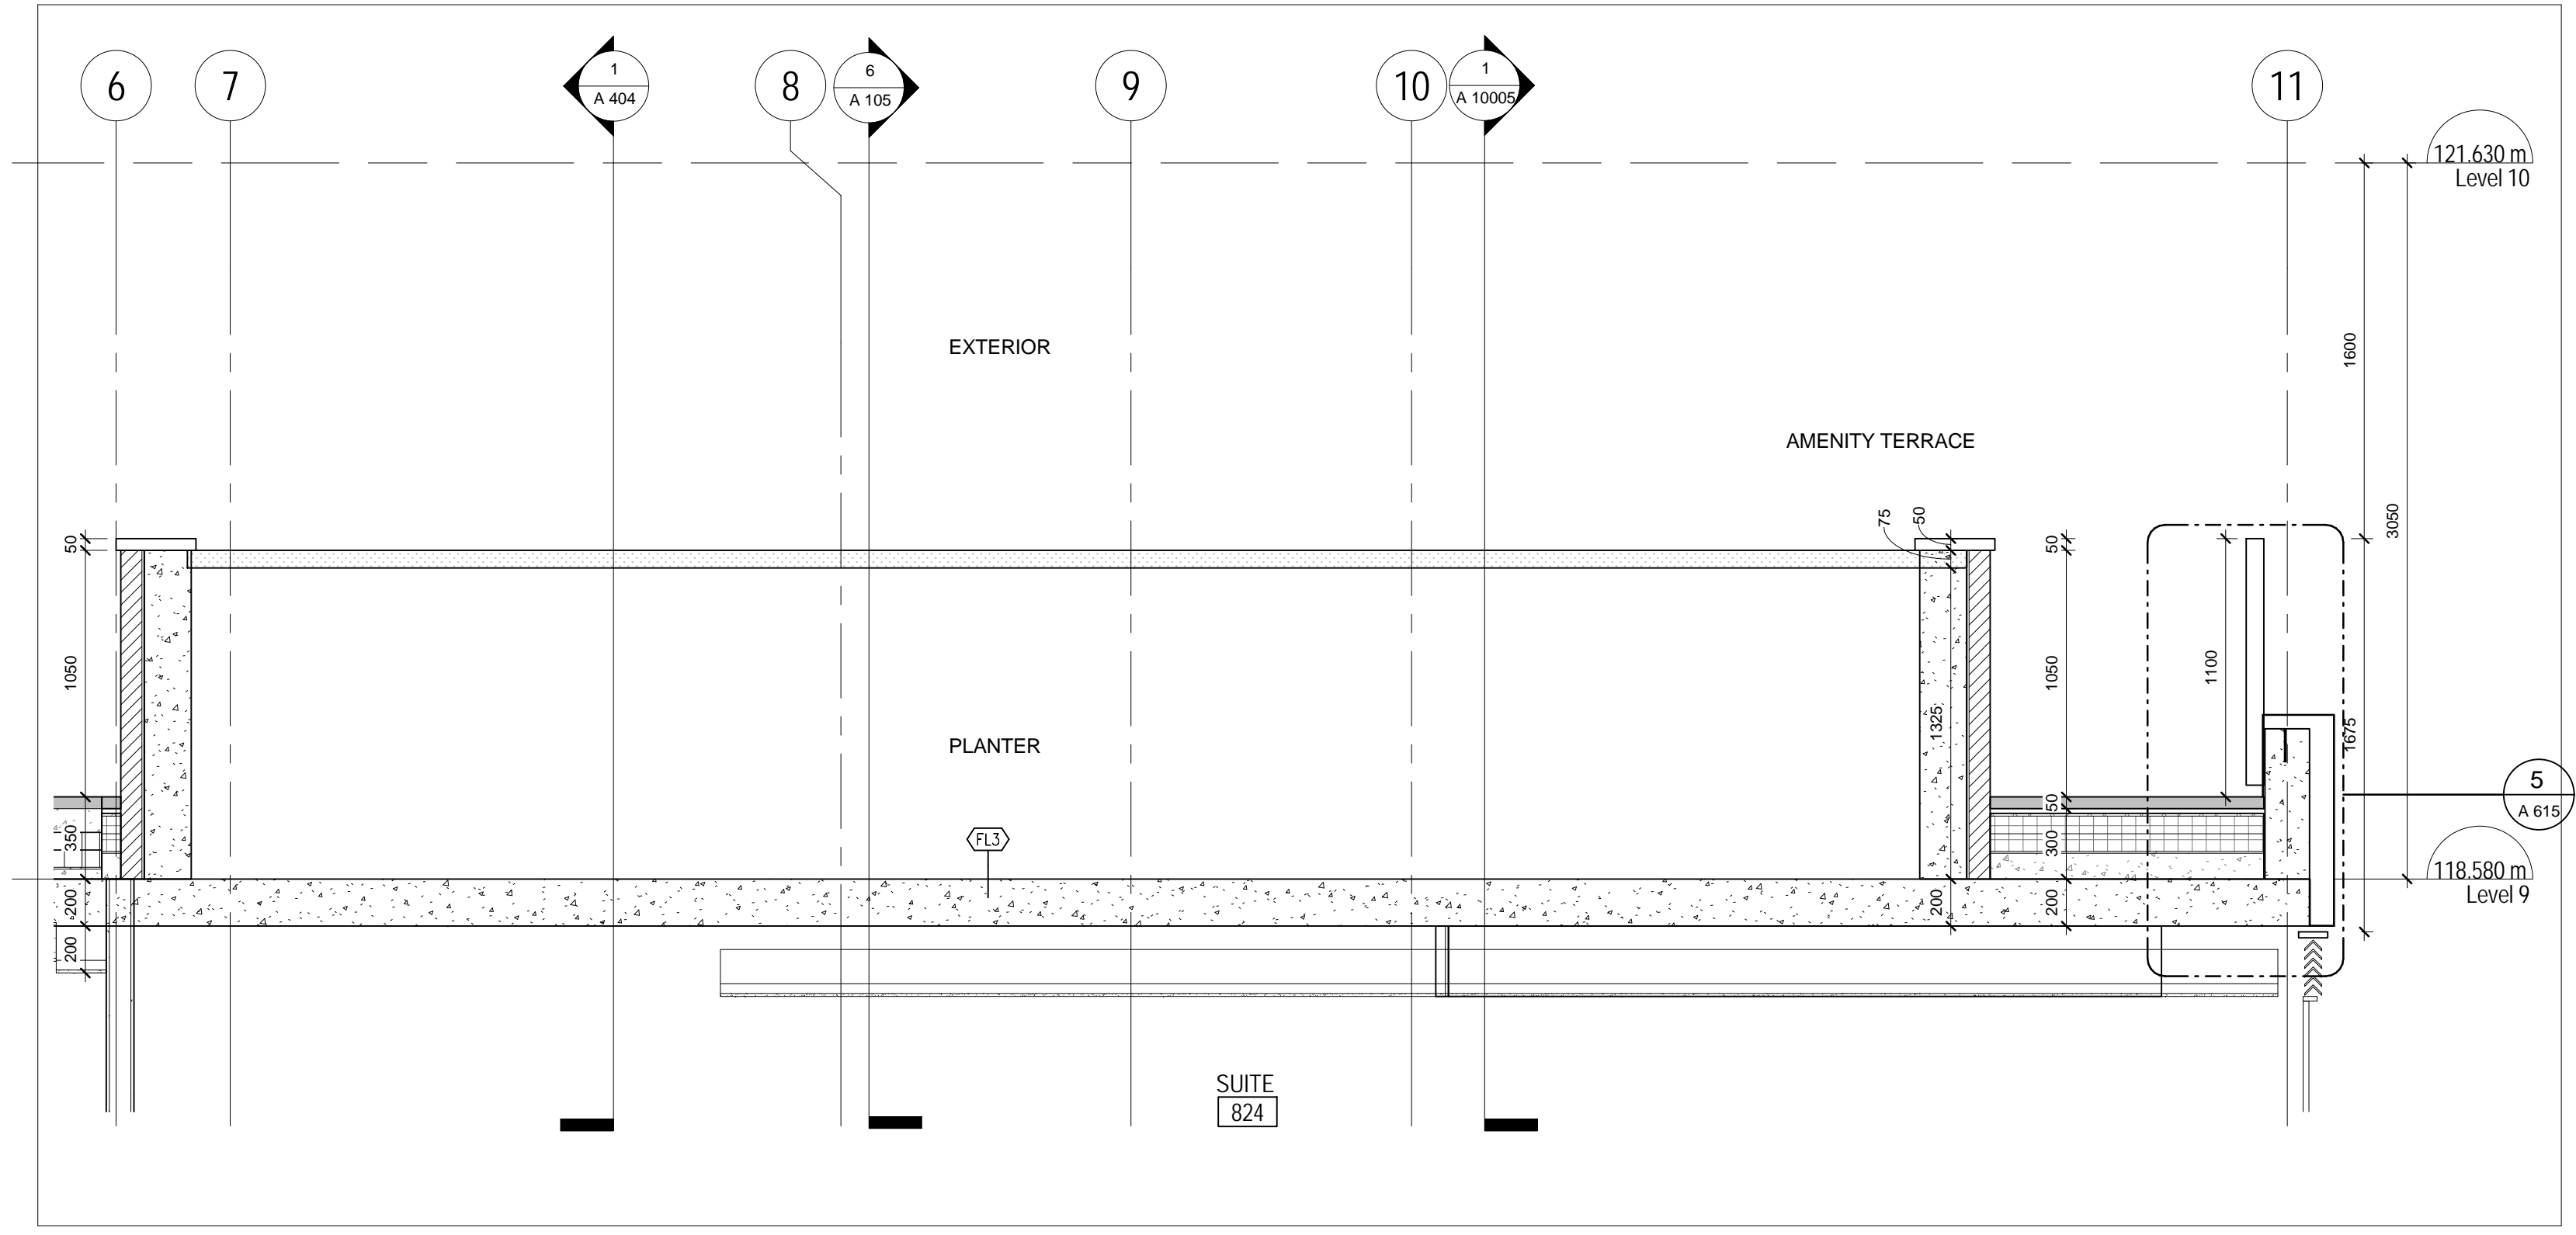


4 WEST WALL SECTION AT AMENITY TERRACE PLANTER
A 505 1:25

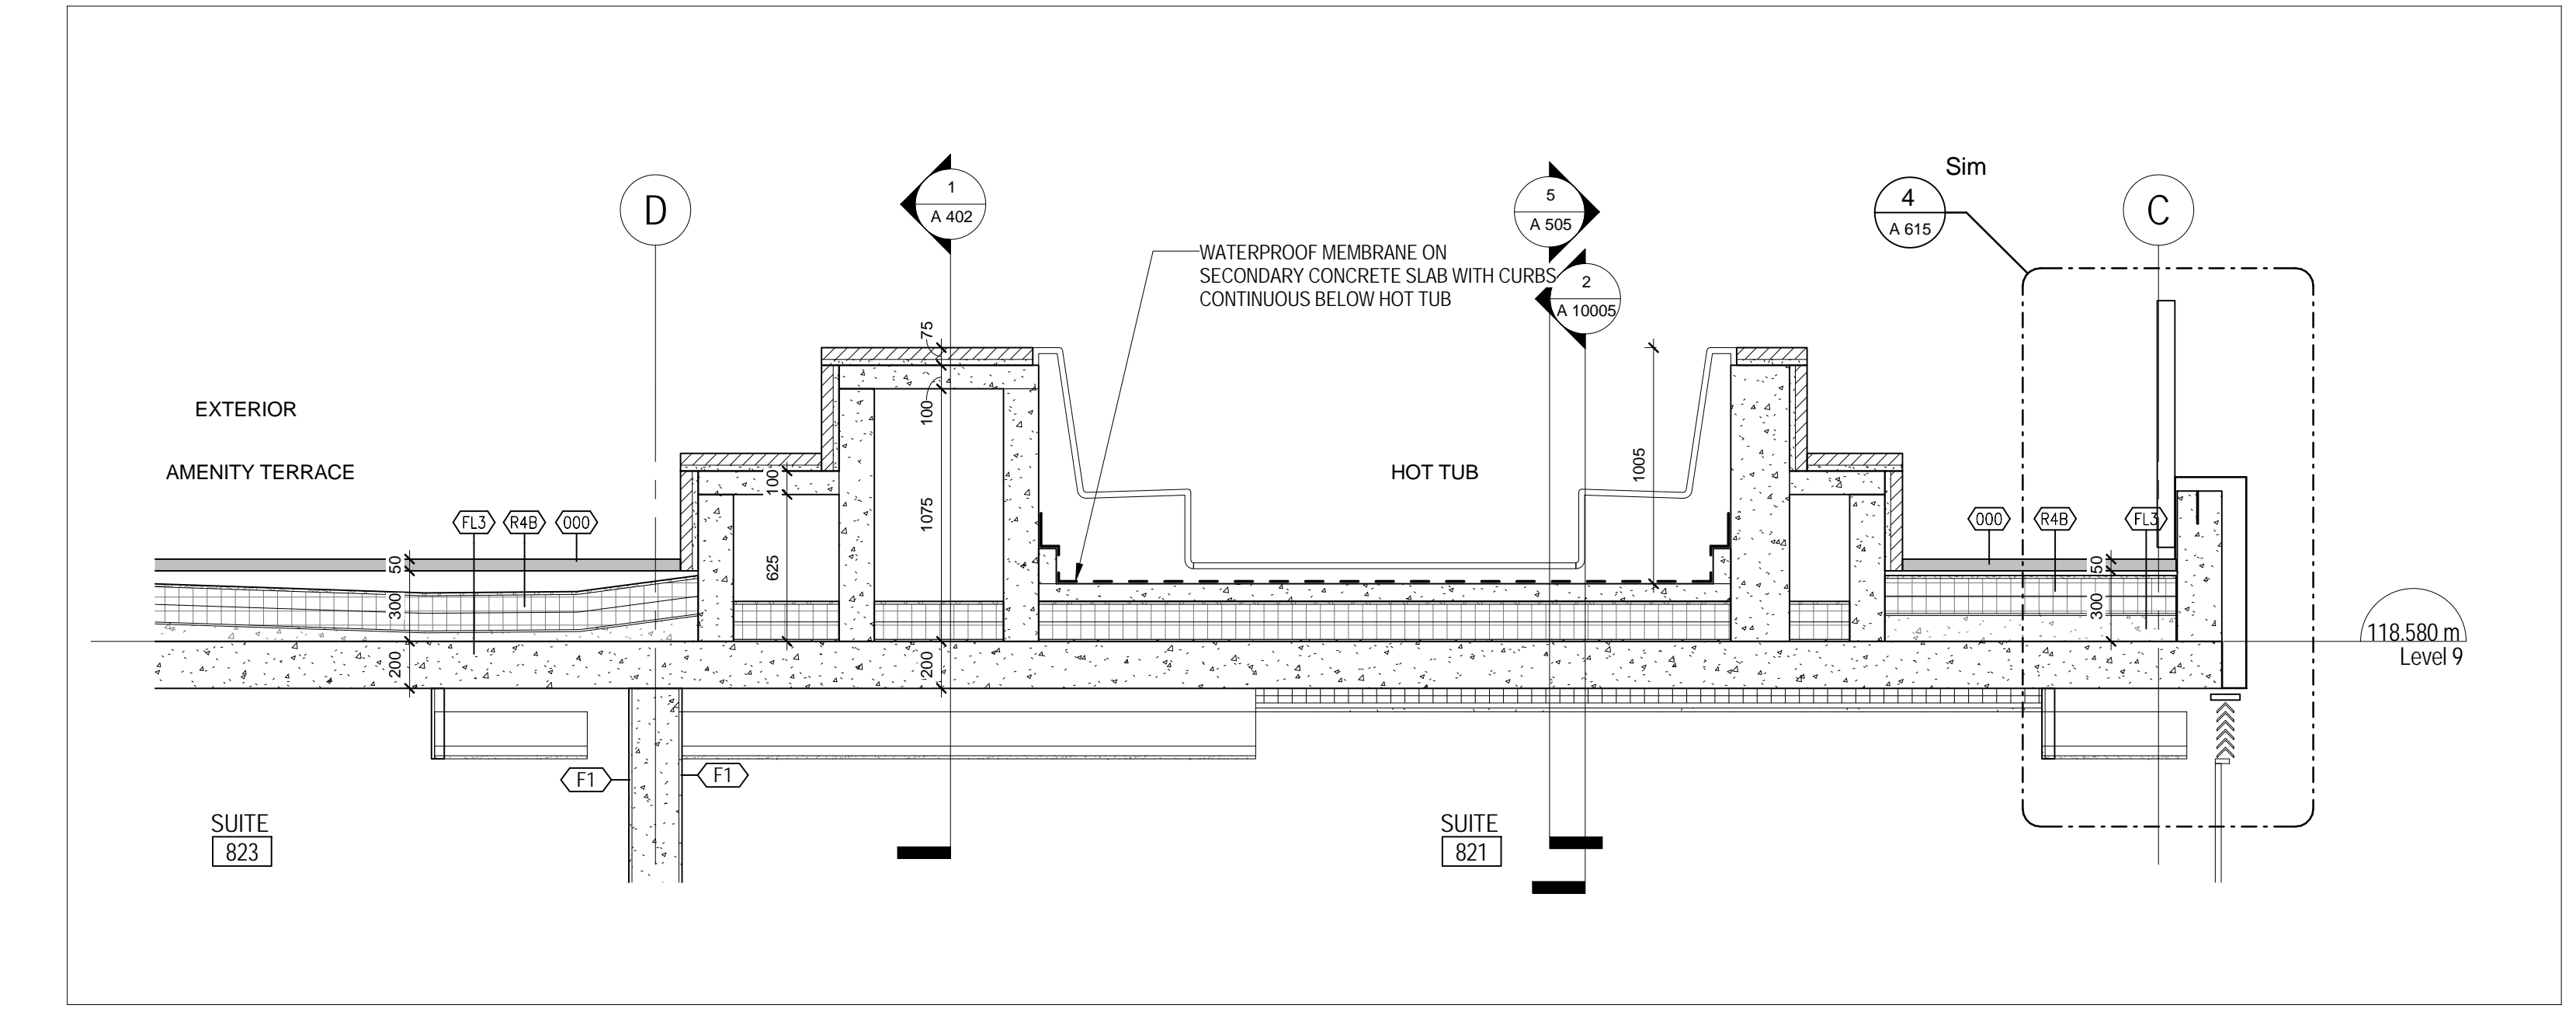

3 SOUTH WALL SECTION AT AMENITY TERRACE HOT TUB
A 505 1:25

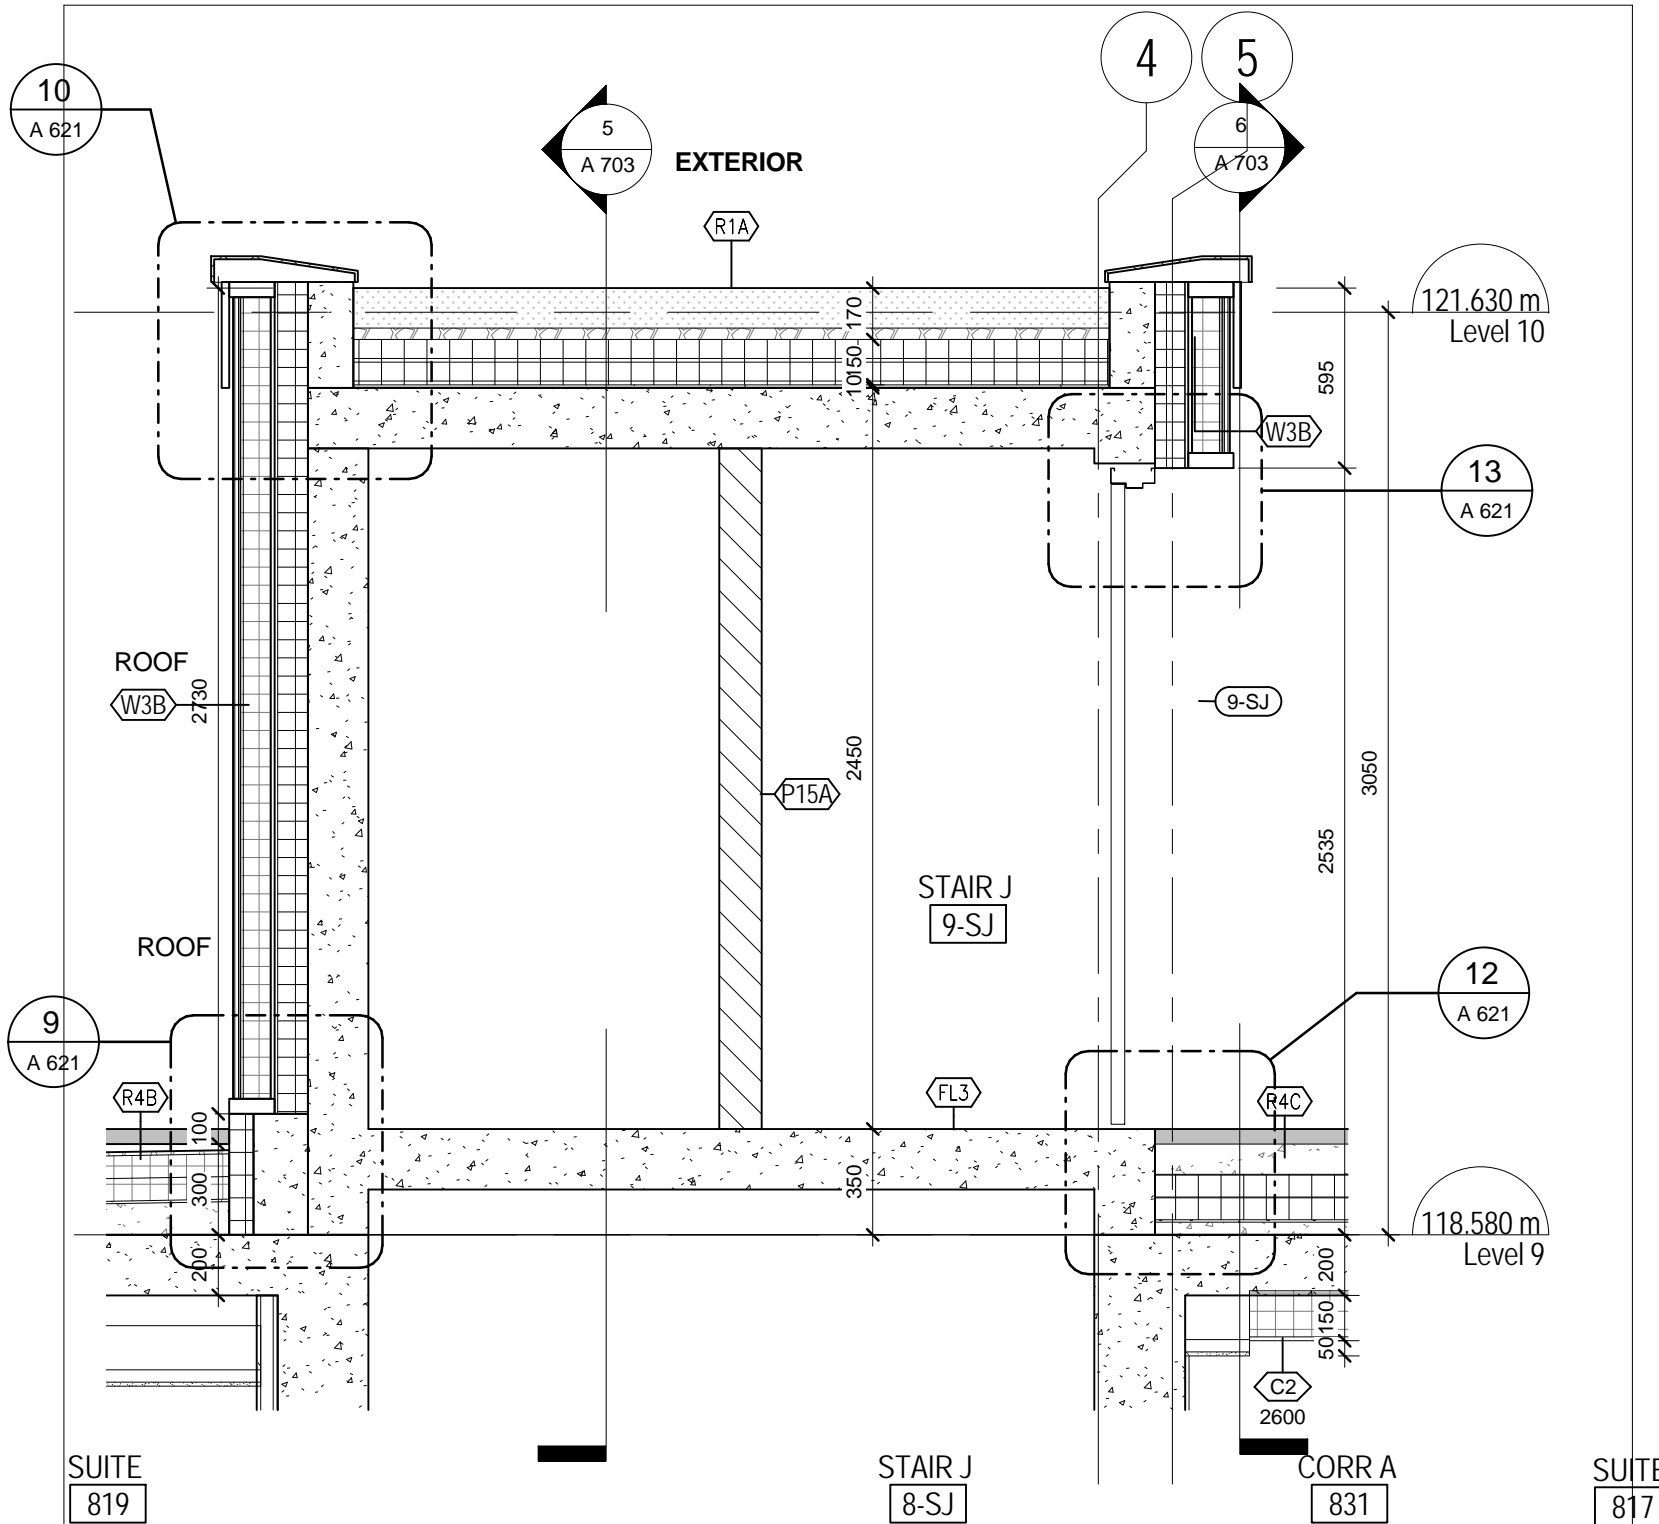

2 STAIR J AT LEVEL 9 - AT DOOR
A 505 1:25

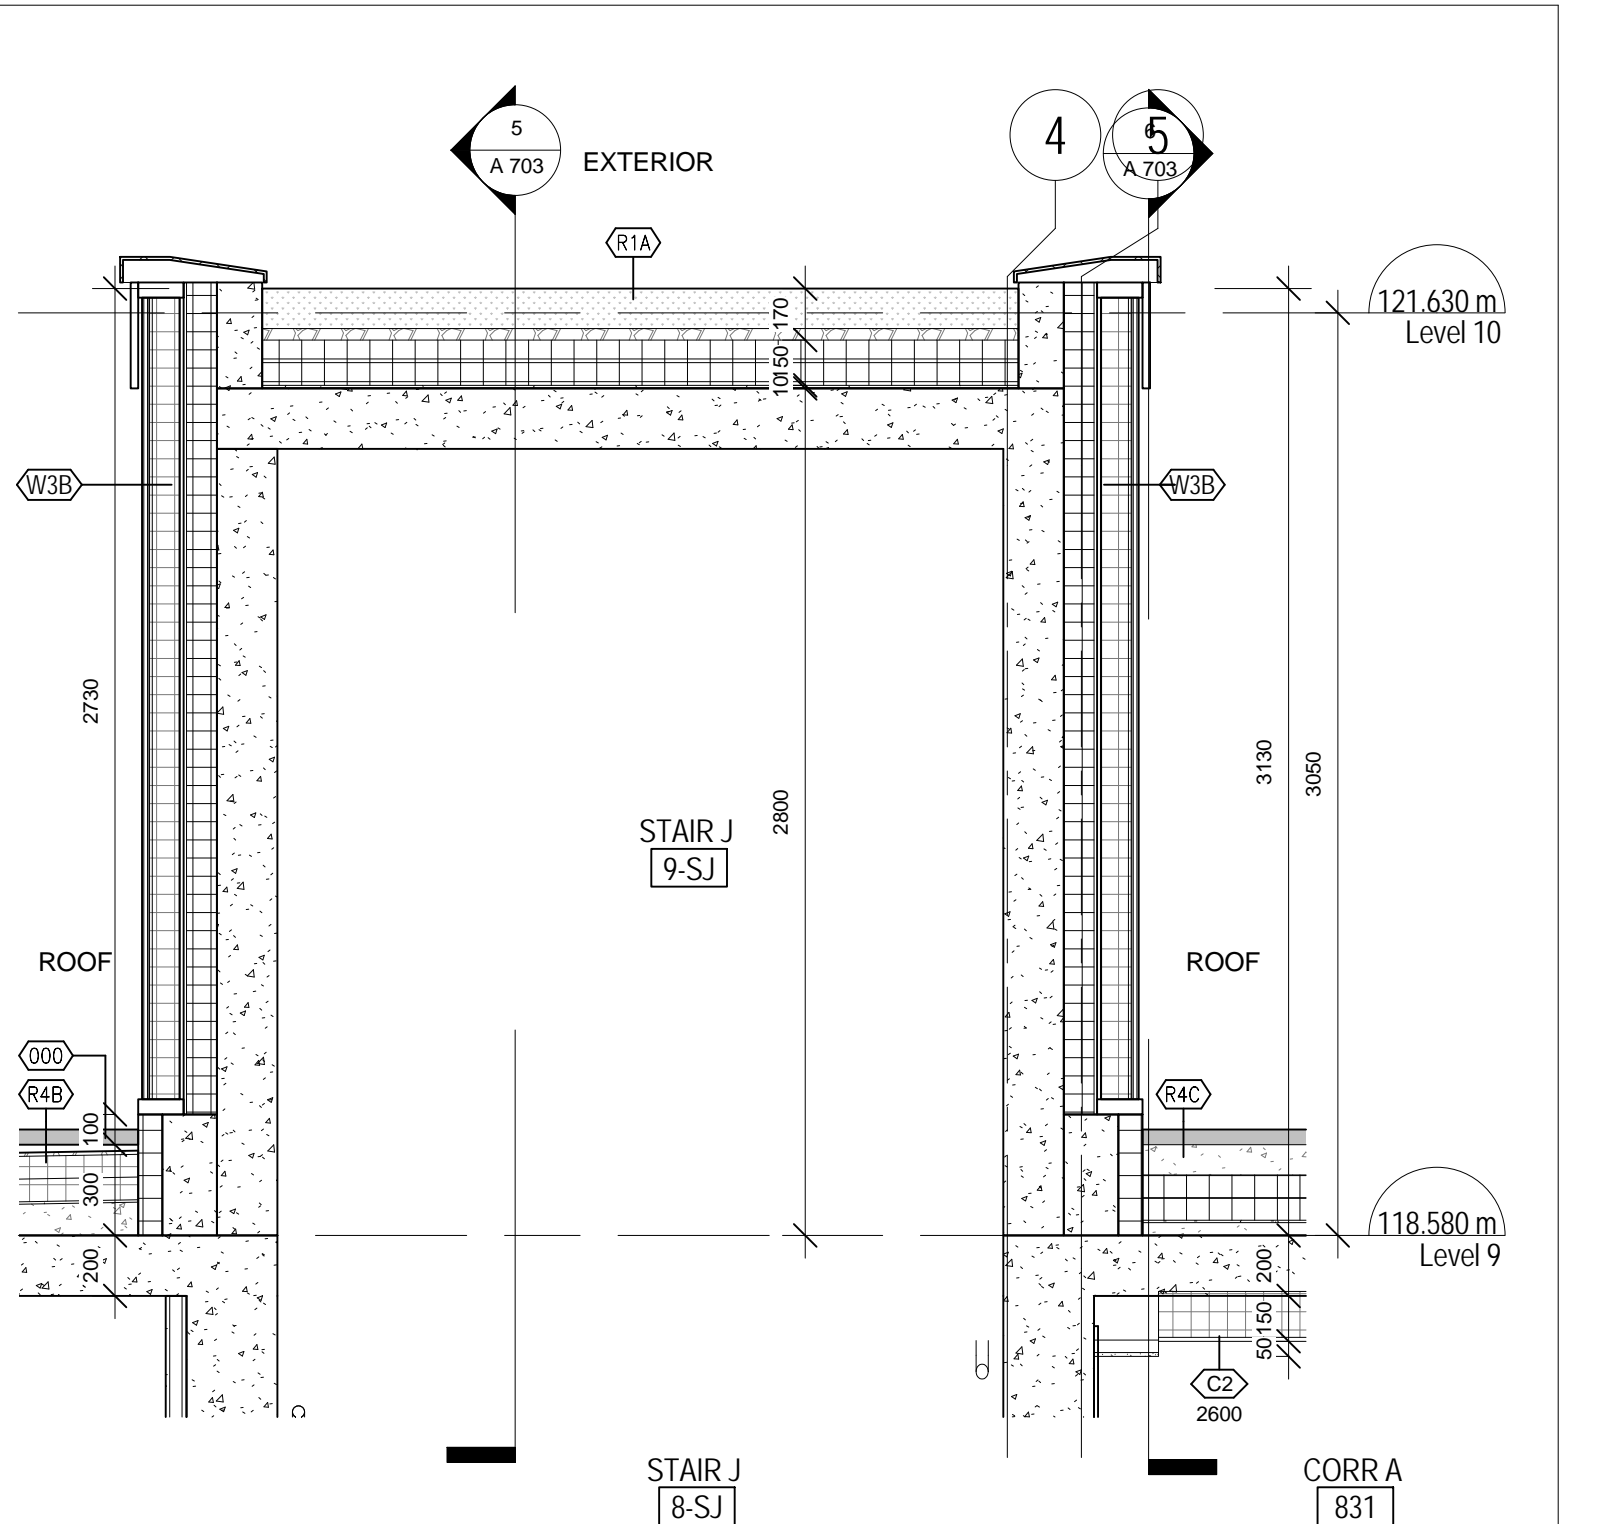

1 STAIR J AT LEVEL 9 - AT WALL
A 505 1:25

SQ
SPADINA QUEEN
TRIDEL

METRIC SCALE DRAWING
FIRST FLOOR ELEV. +93.60m
No. ISSUED/REVISIONS FOR DATE:

| | | |
|----|---------------------------|------------|
| 1 | Issued for Coordination | 2014-06-23 |
| 2 | Revised for Permit | 2014-07-01 |
| 3 | Revised for Permit | 2014-08-22 |
| 4 | Issued for Tender | 2014-08-26 |
| 5 | Issued for Tender | 2014-09-22 |
| 6 | Issued for K3-03 | 2015-05-04 |
| 7 | Issued for Tender | 2015-05-05 |
| 8 | Issued for K3-04 | 2015-06-17 |
| 9 | Issued for K3-05 | 2015-07-13 |
| 10 | Issued for Drywall Tender | 2015-08-19 |

project no. 13-115
scale: 1:25
drawn by: TA
reviewed by: JA
date: 2014-10-12

Teepie Architects

SQ ALEXANDRA PARK - BLOCK 11
38 CAMERON ST. TORONTO, ONTARIO M5T 2H2

WALL SECTIONS - WEST

A 505