


ROOFING ASSEMBLY BELOW HOT TUB PODIUM
2 LAYERS 75mm RIGID INSULATION ON
8mm PROTECTION BOARD ON
ROOFING MEMBRANE ON
CONCRETE ROOF SLAB
REFER TO A-505 FOR ROOFING MEMBRANE
DETAIL BETWEEN PODIUM WALLS AND ROOF SLAB

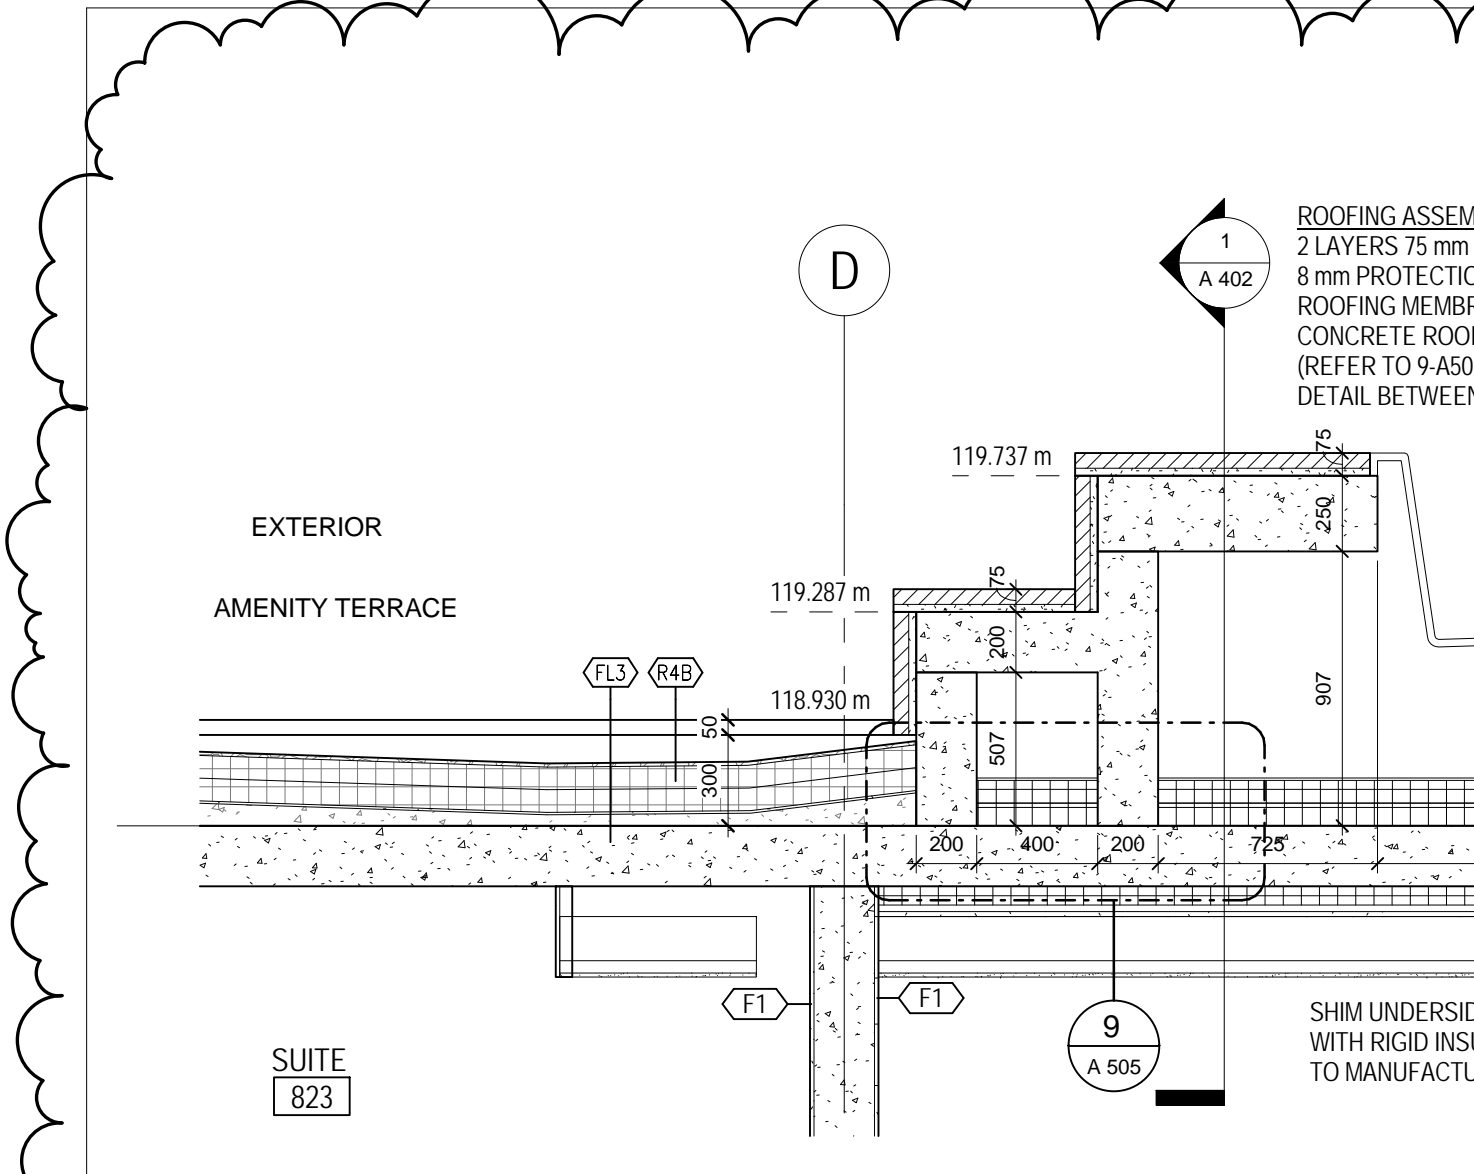

ROOFING ASSEMBLY BELOW HOT TUB PODIUM
2 LAYERS 75mm RIGID INSULATION ON
8mm PROTECTION BOARD ON
ROOFING MEMBRANE ON
CONCRETE ROOF SLAB
REFER TO A-505 FOR ROOFING MEMBRANE
DETAIL BETWEEN PODIUM WALLS AND ROOF SLAB

SQ
SPADINA QUEEN
TRIDEL

METRIC SCALE DRAWING
FIRST FLOOR ELEV. +93.60m

NO.	ISSUED/REVISIONS FOR	DATE
1	Issued for Coordination	2014-06-23
2	Revised for Permit	2014-07-01
3	Revised for Permit	2014-09-22
4	Issued for Tender	2014-09-26
5	Issued for Tender	2014-09-22
6	Issued for AS 03	2015-05-04
7	Issued for Tender	2015-05-05
8	Issued for AS 04	2015-05-17
9	Issued for AS 05	2015-07-13
10	Issued for Crystal Tender	2015-08-19
11	Issued for AS 06	2015-08-26
12	Issued for Crystal Tender Add #1	2015-09-16
13	Issued for AS 14	2015-10-06
14	Issued for AS 18	2014-10-12

project no: 12-115
scale: As indicated
drawn by: TA
reviewed by: SA
date: 2014-10-12

Teepie Architects

12-115
WALL SECTIONS - WEST

SQ ALEXANDRA PARK - BLOCK 11
38 CAMERON ST. TORONTO, ONTARIO M5T 2H2