


1 LANDSCAPE ENLARGEMENT  
SCALE: 1 : 100

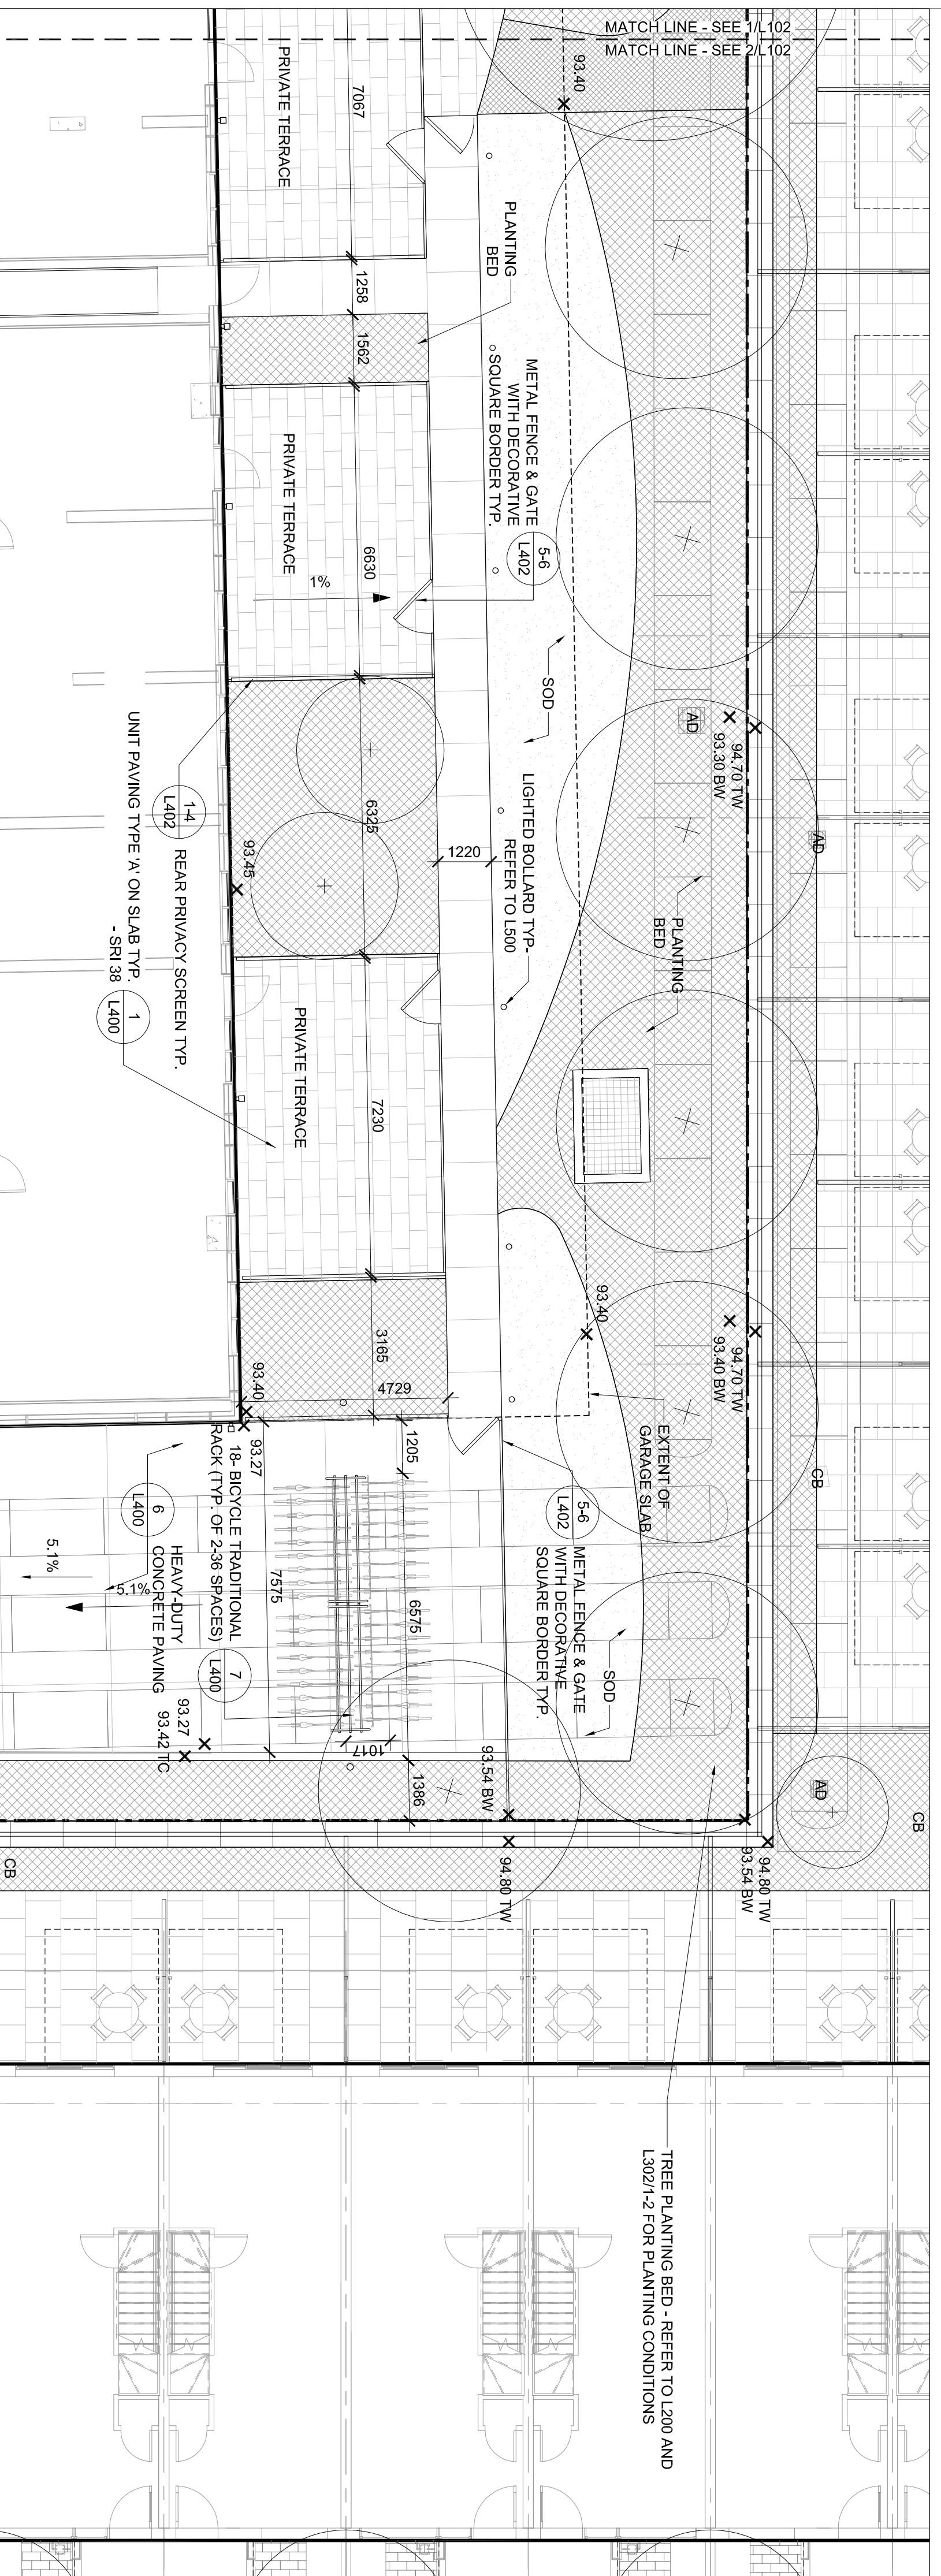

2 LANDSCAPE ENLARGEMENT  
SCALE: 1 : 100


EXTERIOR FURNITURE & EQUIPMENT SCHEDULE

Key	Quantity	Type	Product Specification	Supplier
PL1	5	Planter	Globe Tree Planter -1-G-LD-140X100, Ø140X100 cm	Thomas Lutz, StreetLife America (1 646 583 2337), Refer to Landscape Detail 9L401

LEGEND

- PROPOSED TREE
- UNIT PAVING TYPE 'A'
- UNIT PAVING TYPE 'B'
- UNIT PAVING TYPE 'C'
- UNIT PAVING TYPE 'D'
- PLANTING BED
- HEDGE
- PRE-CAST CONCRETE BLOCK WALL
- PROPERTY LINE
- SPOT ELEVATION

- ISSUE
- 9 2015-01-07 ISSUED FOR COORDINATION
  - 8 2014-06-19 ISSUED FOR COORDINATION
  - 7 2014-07-15 ISSUED FOR PERMIT COORDINATION
  - 6 2014-05-29 ISSUED FOR SITE PLAN APPROVAL
  - 5 2014-01-10 ISSUED FOR SITE PLAN APPROVAL
  - 4 2013-03-26 ISSUED FOR SITE PLAN APPROVAL
  - 3 2013-03-18 ISSUED FOR CLIENT REVIEW
  - 2 2013-03-07 ISSUED FOR COORDINATION
  - 1 2013-02-28 ISSUED FOR COORDINATION

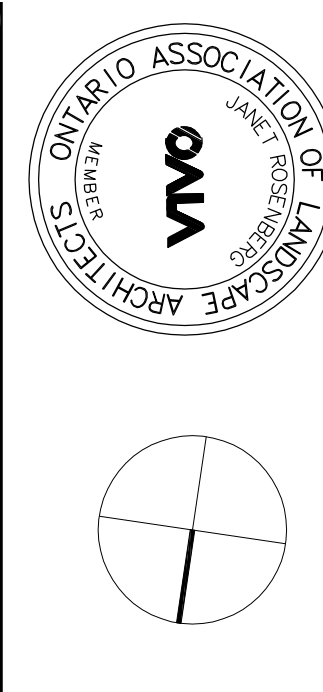

**Janet Rosenberg & Stridling**  
Landscape Architecture and Urban Design  
148 Richmond Avenue, Toronto, Ontario M6E 2S3 Canada  
T 416 668 6665 F 416 668 5756 www.jrstridling.ca

**TRIDEL**  
TORONTO COMMUNITY HOUSING CORPORATION

**SO ALEXANDRA PARK - BLOCK 11**

**LANDSCAPE LAYOUT PLAN**

SCALE: 1:100  
DRAWN: JRS  
CHECKED:  
PROJECT NUMBER: 13-101  
DRAWING DATE: 2013-02-28

**L102**