

AMENITY TERRACE PLANT LIST						
Quantity	Key	Botanical	Common	Size	Condition	Comments
		DEDICIOUS TREES				
8	CC	Cercas canadensis	Eastern Redbud	70mm W.B.	As per plan	Native
PERENNIALS						
51	Bx	Buxus 'Green Mountain'	Boxwood	3 gallon pot	450mm O.C.	Drought Tolerant

AMENITY FLOOR EXTERIOR FURNITURE & EQUIPMENT SCHEDULE					
Key	Quantity	Type	Product Specification	Supplier	
CL	7	Chaise Lounge	SPRINKLER 032 Extendable Table by RODA 222x222x75cm (87.5" x 87.5" x 29.5") Teak, Powder Coated Steel Screen (597)	Jardin de Ville, Toronto (416-963-8323)	
DT	3	Dining Table			
DC	26	Dining Chair	TBD		
ET	9	End Table	TBD		
FSS	3	Food Service Bar	6'0" (725mm) Food Service Bar Bx3, Stainless Steel, Trips, 5mm	Rick Baye, Outdoor Luxury (905-941-3100)	
OS	1	Outdoor Shower	Original by JEC-Q Stainless Steel with hidden drain basin, Refer to Landscape Detail 21L1930	Purifiance-US (647-795-1279)	
PL1	5	Planter	Globe Tree Planter - T-64-0140x100, Ø140x100 cm, Refer to Landscape Detail 21L1934	Thomas Lab, StreetLife America (1 646 983 2837)	
PL2	3	Planter	Monsoon Planter #42, 36"W x 14"D x 24"Hm, Colour: Bronze	International Art Properties (1 800-428-6471)	

AMENITY FLOOR EXTERIOR LIGHTING SCHEDULE					
Key	Quantity	Type	Height	Product Specification	Supplier
W1	0	Wall Sconce	na	Metula Square - S-550W-120 - 10W Warm White LED	Sistemlux Toronto - 383 Adelaide ST. W. Toronto 416-408-3895
W2	0	Wall Sconce	na	Microdot Square - S-380W-120 - 45W Warm White LED	Sistemlux Toronto - 383 Adelaide ST. W. Toronto 416-408-3895
W3	10	Recessed Wall Light	200mm	Microdot Linear - S-600W-120 - 2.0W Warm White LED. Refer to Landscape Detail 21L1904	Sistemlux Toronto - 383 Adelaide ST. W. Toronto 416-408-3895
S1	0	Spot Light	na	25 Square - S-880-120 - Stainless Steel & Acid Etched Glass - 20W Metal Halide	Sistemlux Toronto - 383 Adelaide ST. W. Toronto 416-408-3895
B1A	0	Lighted Security Ballast	na	Liquidum Ballast - L-BL-CO-604 - with security core - 360° standard design - "sculpte" perforated shield - 10W 18 Linear LED	Forms & Surfaces - 330-421-6675
B1B	0	Lighted Security Ballast	na	Liquidum Ballast - L-BL-CO-604 - with security core - 180° standard design - "sculpte" perforated shield - 10W 18 Linear LED	Forms & Surfaces - 330-421-6675
B2	0	Light Balast	na	Liquidum Ballast - L-BL-CO-504 - - 180° standard design - "sculpte" perforated shield - 15W 18 Linear LED	Forms & Surfaces - 330-421-6675
SL1	6	Recessed Strip Light	Center 50mm above tread	Micro Plug LED - S-450 - 450W, Microdot square. Refer to Landscape Detail 21L1934	Sistemlux Toronto - 383 Adelaide ST. W. Toronto 416-408-3895
LS1	2	Pole Light	3600mm	U.F.O BY GUZZINI (SISTEMALUX). Refer to Landscape Detail 21L1933	ISUZINI U.F.O (SISTEMALUX Canada) - Toronto 416-468-9999

NOTES

LEGEND

ROD (Refer to Arch. & Mec. Docs.)

RO (Refer to Arch. & Mec. Docs.)


RECESSED ROOF ANCHOR (Refer to Arch. & Mec. Docs.)

RECESSED DRAIN RISE (Refer to Arch. & Mec. Docs.)

UNIT PAVING

ISSUE

- 2015-01-07 ISSUED FOR COORDINATION
- 2014-06-19 ISSUED FOR COORDINATION
- 2014-01-10 RESUBMITTED FOR SITE PLAN APPROVAL
- 2013-03-28 ISSUED FOR SITE PLAN APPROVAL
- 2013-03-18 ISSUED FOR COORDINATION

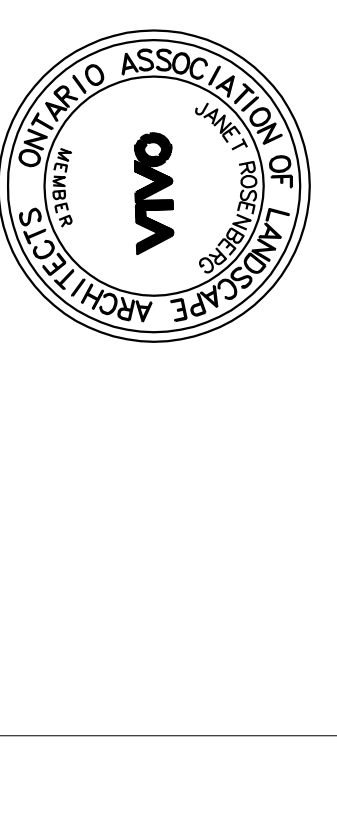

Janet Rosenberg & Studio

Landscape Architecture and Urban Design
 1 416 656 6615 | 416 656 5736 | www.jrsltd.ca
 346 University Avenue, Toronto, Ontario, M5G 2S1, Canada

TRIDEL


TORONTO COMMUNITY HOUSING CORPORATION

ALEXANDRA PARK PHASE 1A

AMENITY TERRACE LAYOUT

SCALE: AS SHOWN
 DRAWN: GW
 CHECKED:
 PROJECT NUMBER: 13-101
 DRAWING DATE: 2013-02-28

LT100

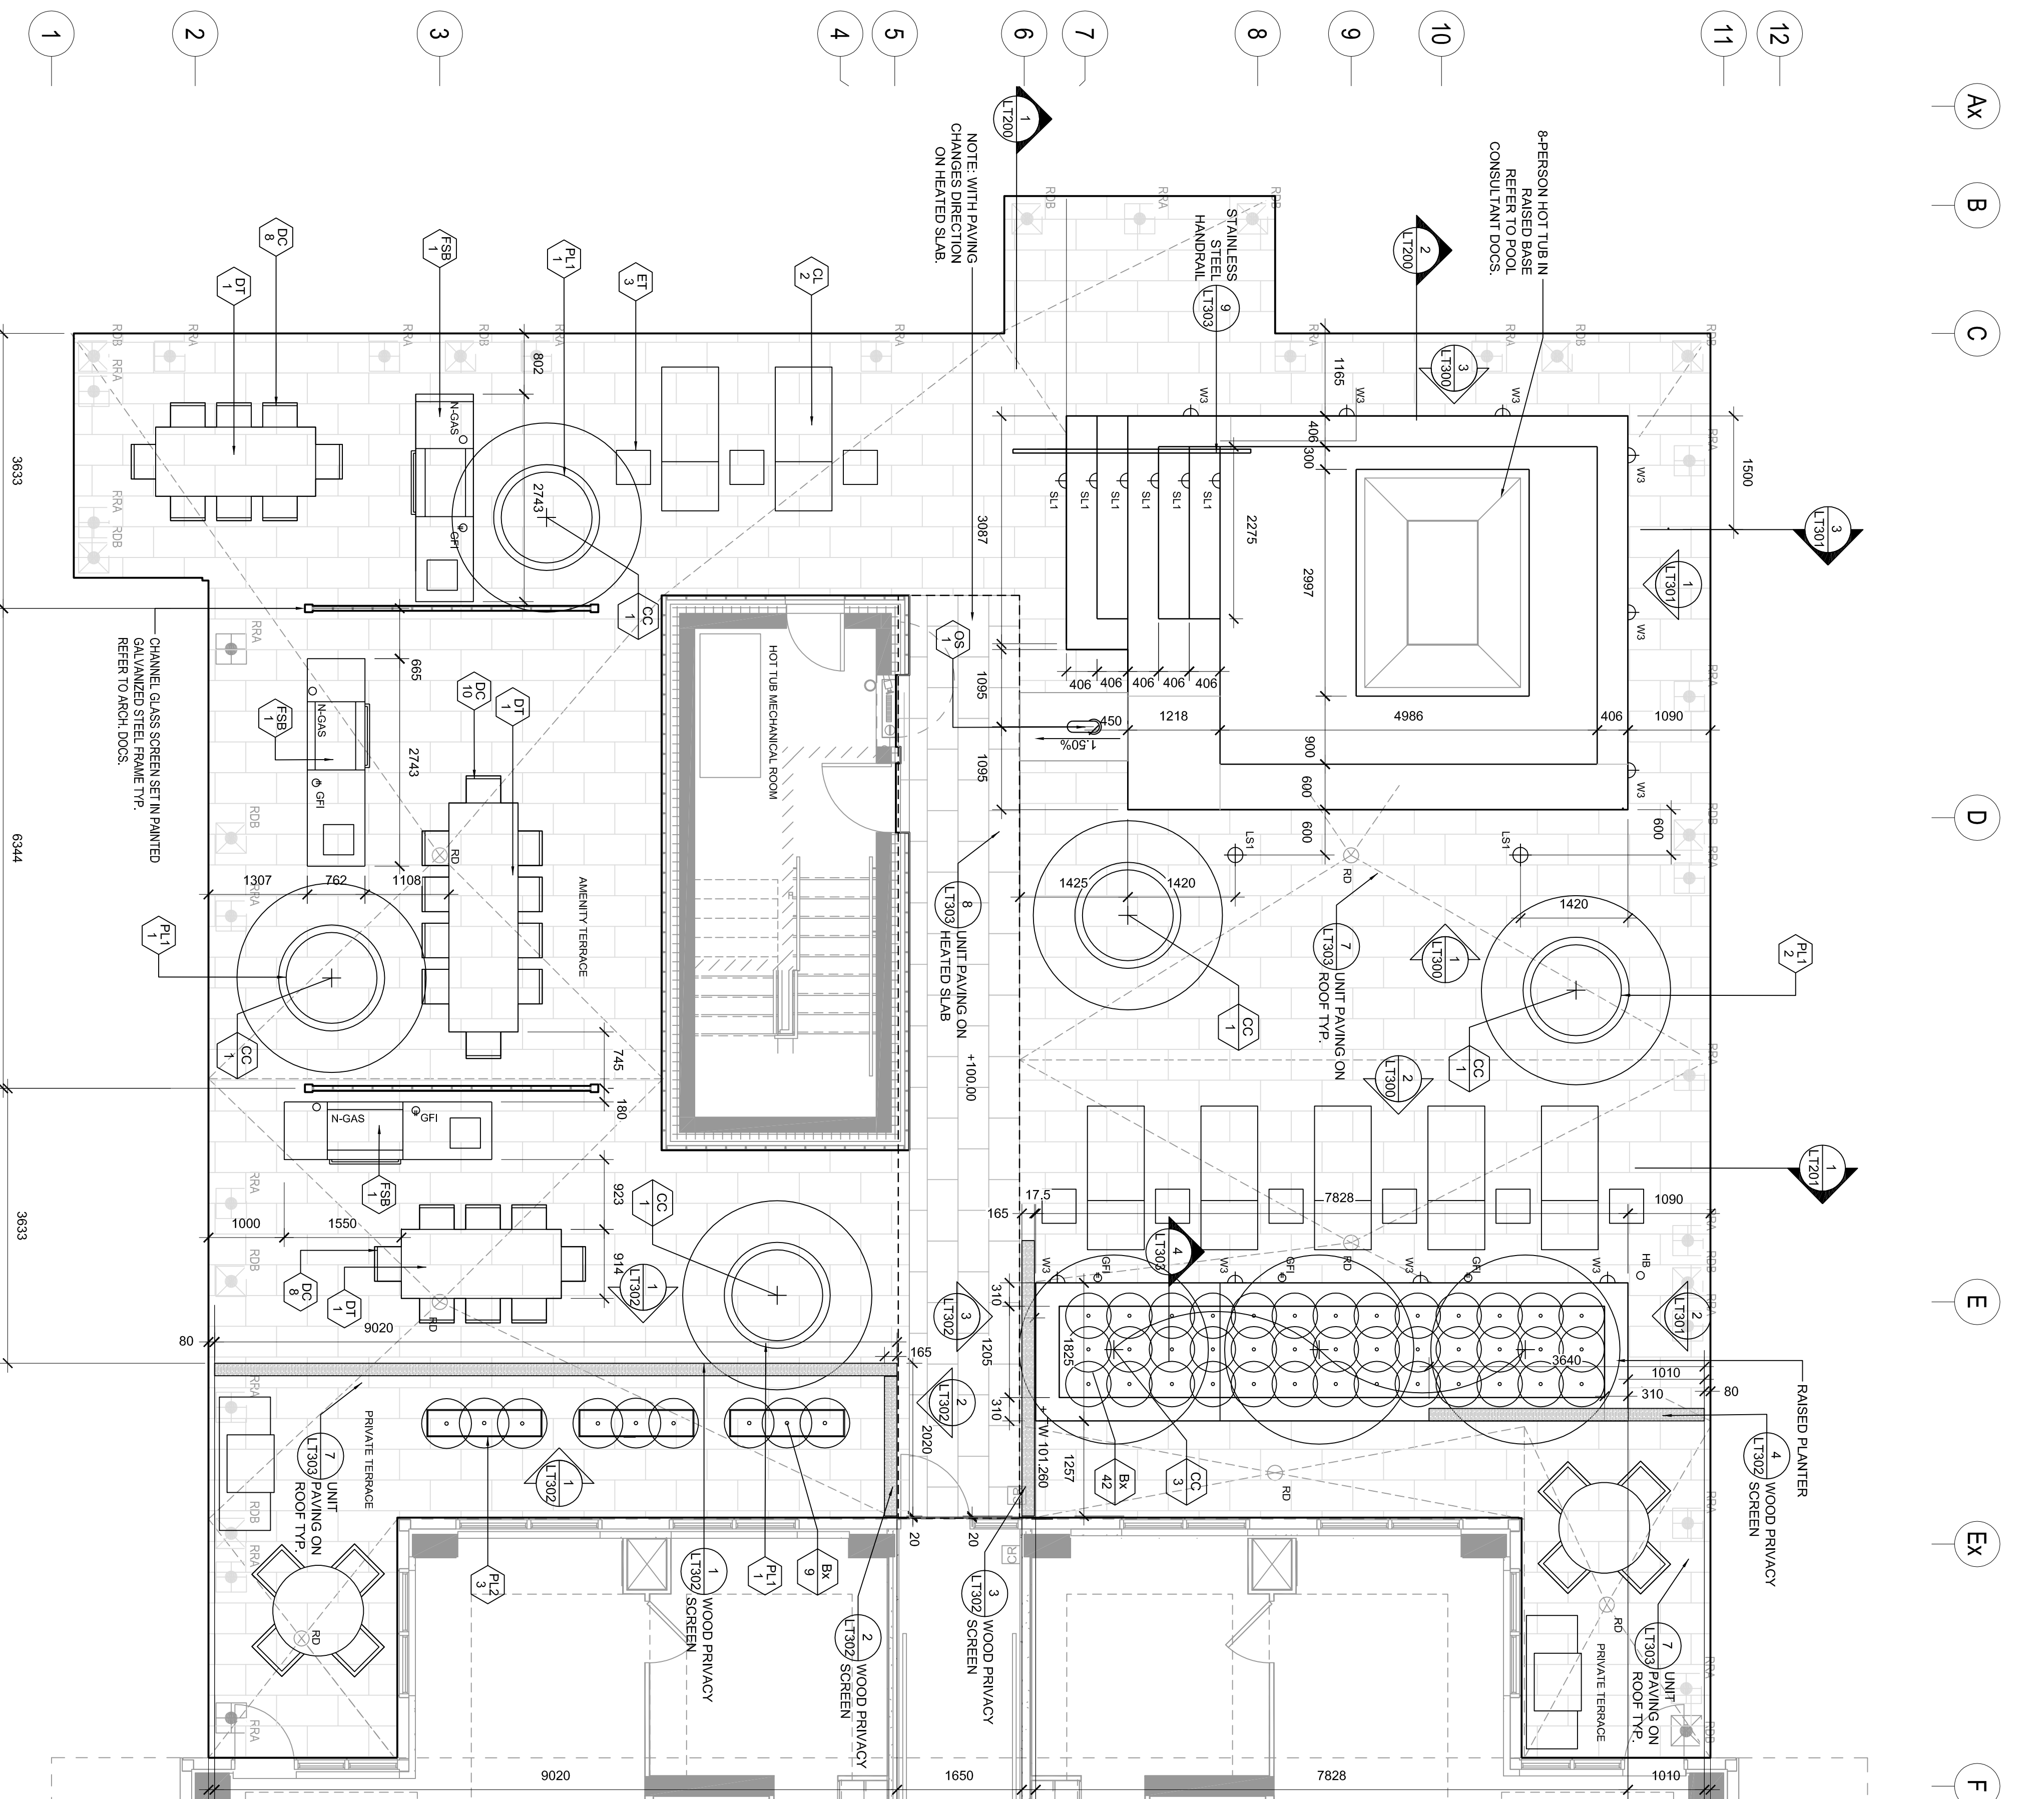

LANDSCAPE PLAN
 SCALE: 1:50