


1 LANDSCAPE ENGAGEMENT  
SCALE: 1 : 100

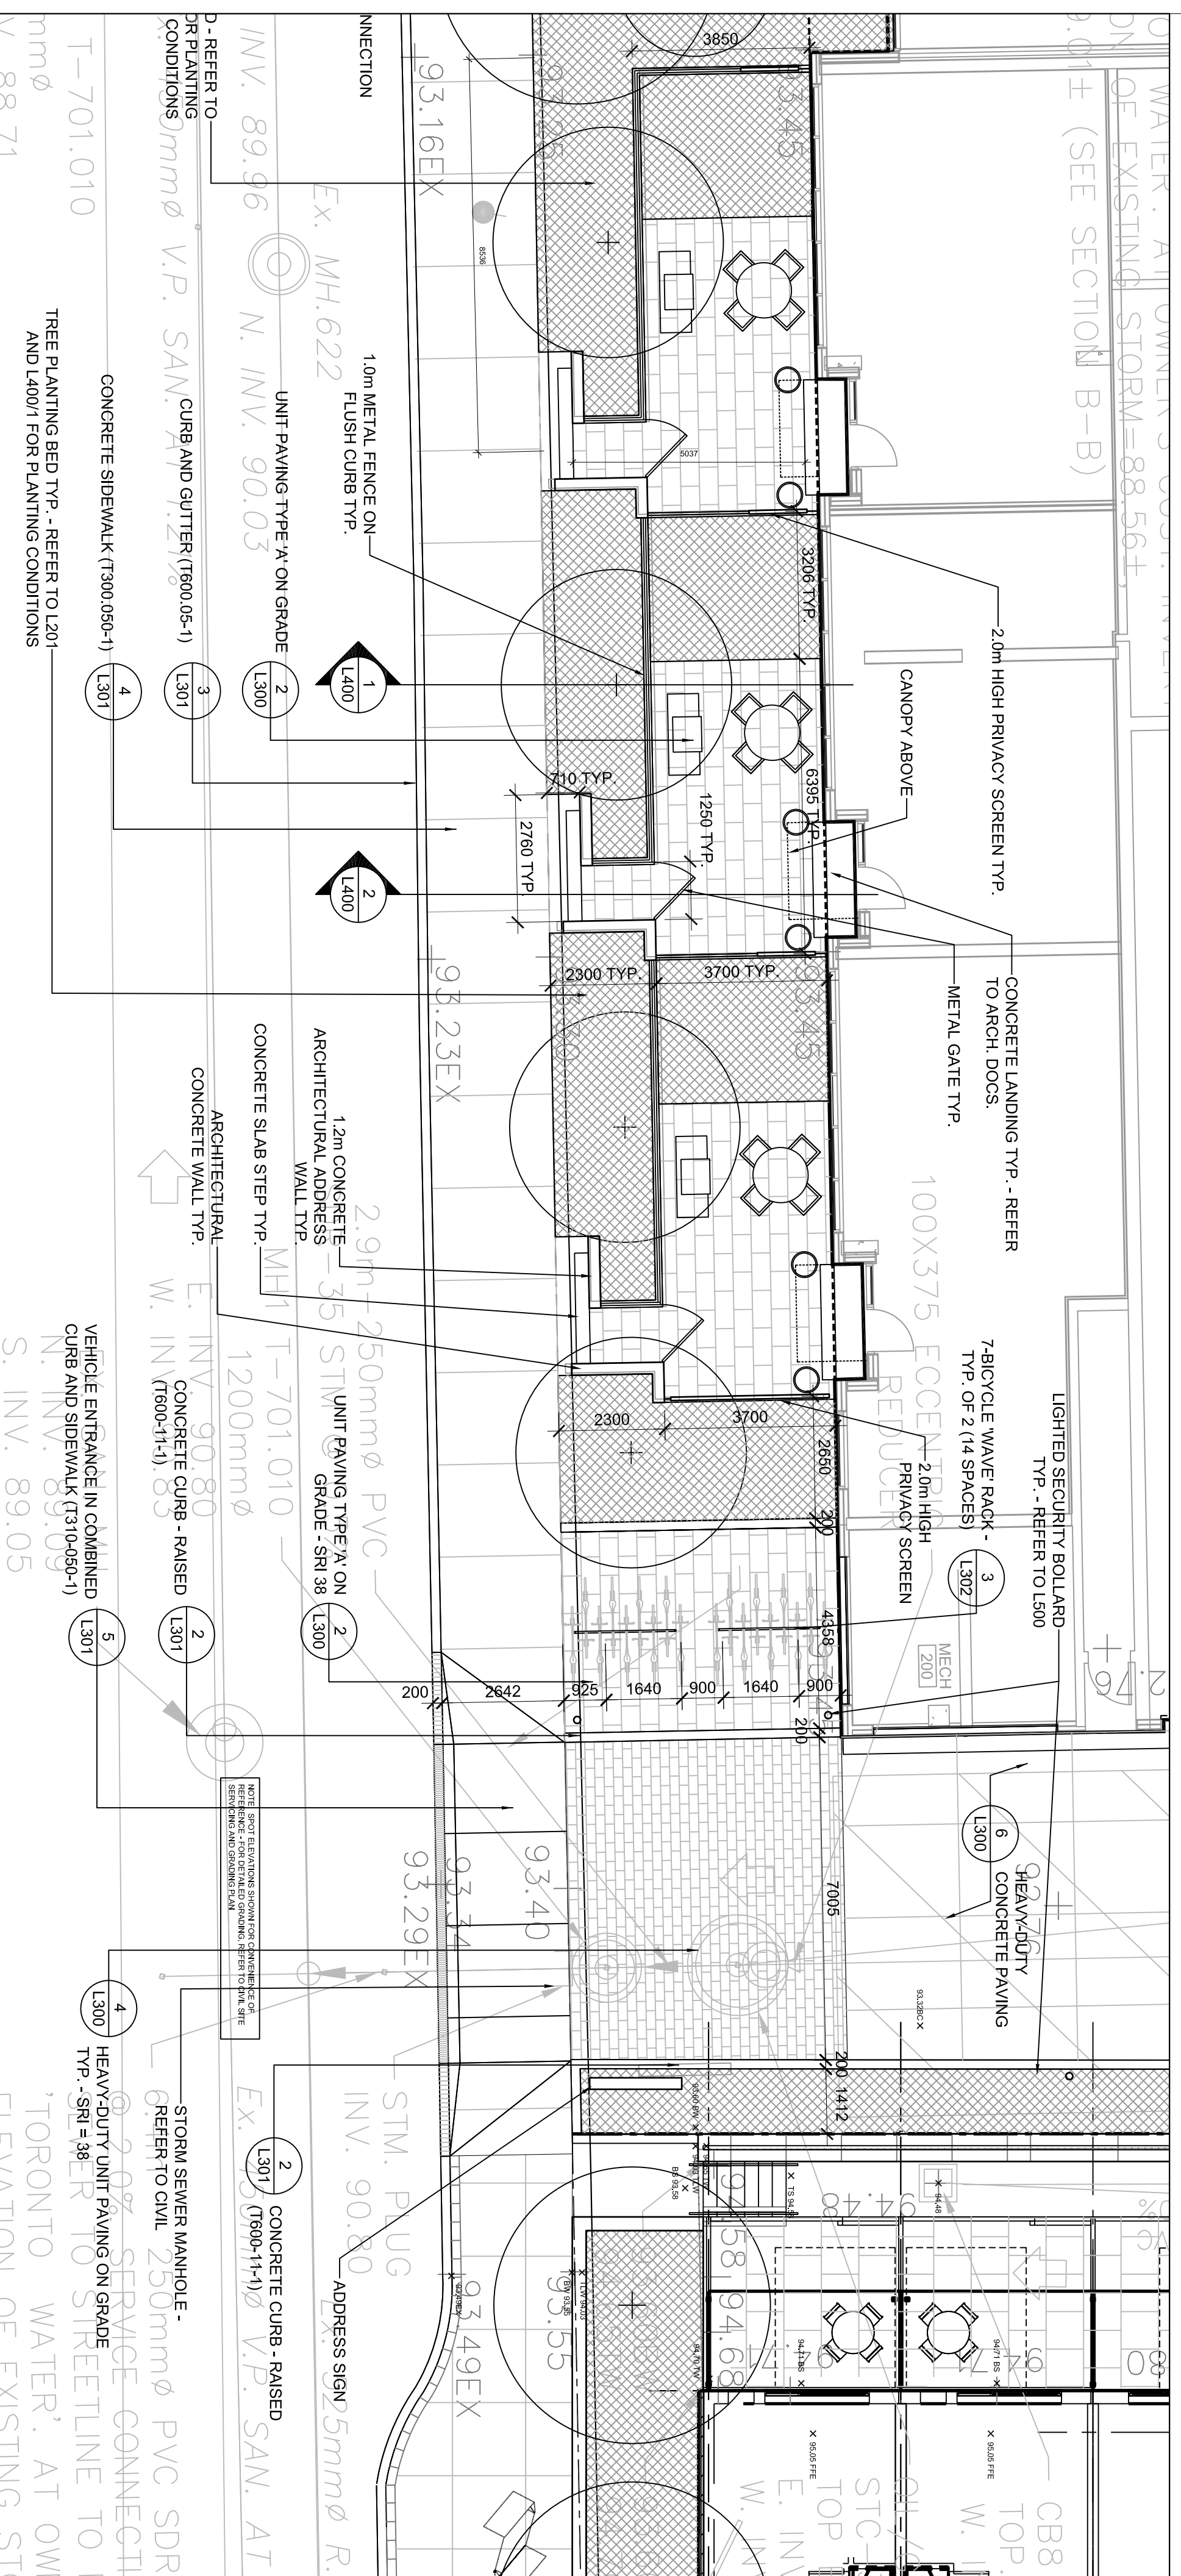


2 LANDSCAPE ENGAGEMENT  
SCALE: 1 : 100

LEGEND

- PROPOSED TREE
- UNIT PAVING TYPE 'A'
- UNIT PAVING TYPE 'B'
- UNIT PAVING TYPE 'C'
- UNIT PAVING TYPE 'D'
- ▨ PLANTING BED
- ▨ HEDGE
- ▨ PRE-CAST CONCRETE BLOCK WALL
- PROPERTY LINE
- + 90.55 SPOT ELEVATION

ISSUE

- 4 2014-08-19 ISSUED FOR COORDINATION
- 3 2014-01-10 ISSUED FOR SITE PLAN APPROVAL
- 2 2013-03-26 ISSUED FOR SITE PLAN APPROVAL
- 1 2013-03-18 ISSUED FOR COORDINATION

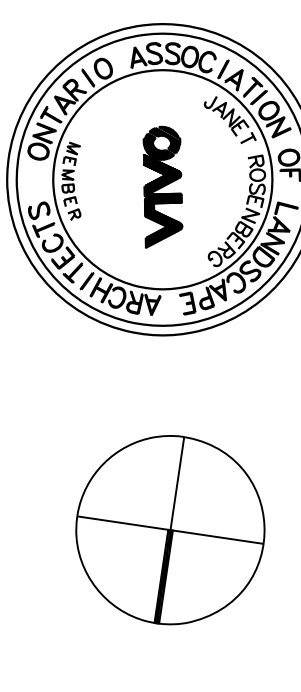

**Janet Rosenberg**  
Rosenbergs Studio  
Landscape Architecture and Urban Design  
1 416 668 6665 f 416 668 5756 www.janetrosenberg.com  
148 Richmond Avenue, Toronto, Ontario M6E 2S3 Canada

TRIDEL  
TORONTO COMMUNITY HOUSING CORPORATION

ALEXANDRA PARK  
PHASE 1A

LANDSCAPE LAYOUT PLAN

SCALE: 1:100  
DRAWN: JRS  
CHECKED:  
PROJECT NUMBER: 13-101  
DRAWING DATE: 2013-02-28

L101