


NOTES

LEGEND

ISSUE

- 4 2014-08-19 ISSUED FOR COORDINATION
- 3 2014-01-10 ISSUED FOR SITE PLAN APPROVAL
- 2 2013-03-26 ISSUED FOR SITE PLAN APPROVAL
- 1 2013-03-18 ISSUED FOR COORDINATION

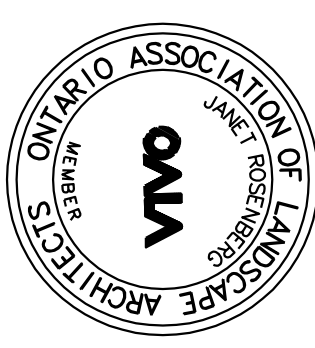

Janet Rosenberg
Architectural & Studio
 Landscape Architecture and Urban Design
 1 416 668 6665 1 416 668 5756 www.jrland.ca
 148 Richmond Avenue, Toronto, Ontario M5C 2S3 Canada


TRIDEL
 TORONTO COMMUNITY
 HOUSING CORPORATION

ALEXANDRA PARK
 PHASE 1A

LANDSCAPE SECTIONS


SCALE: 1:20
 DRAWN: JRS
 CHECKED:
 PROJECT NUMBER: 13-101
 DRAWING DATE: 2013-02-28

L400

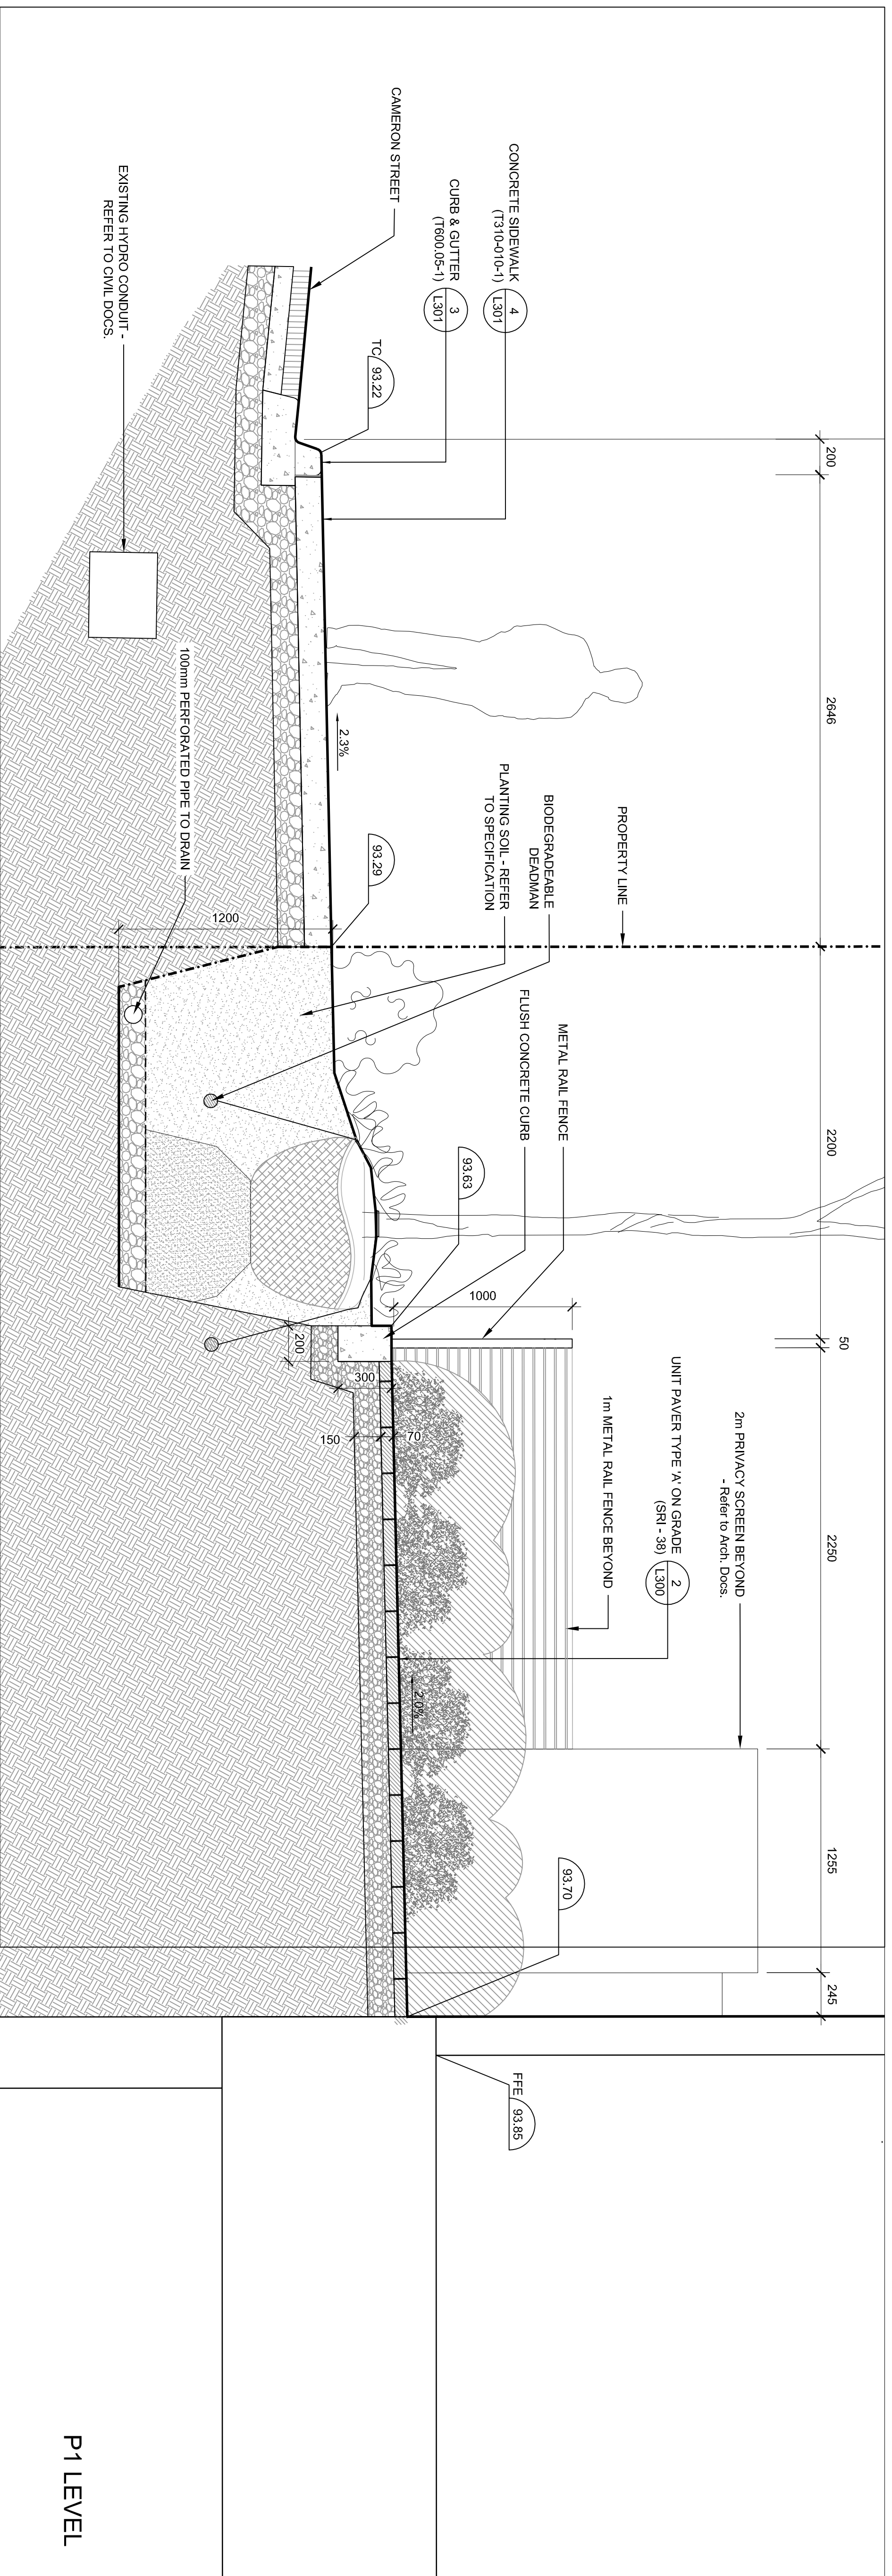

1 LANDSCAPE SECTION
 SCALE: 1:20

P1 LEVEL

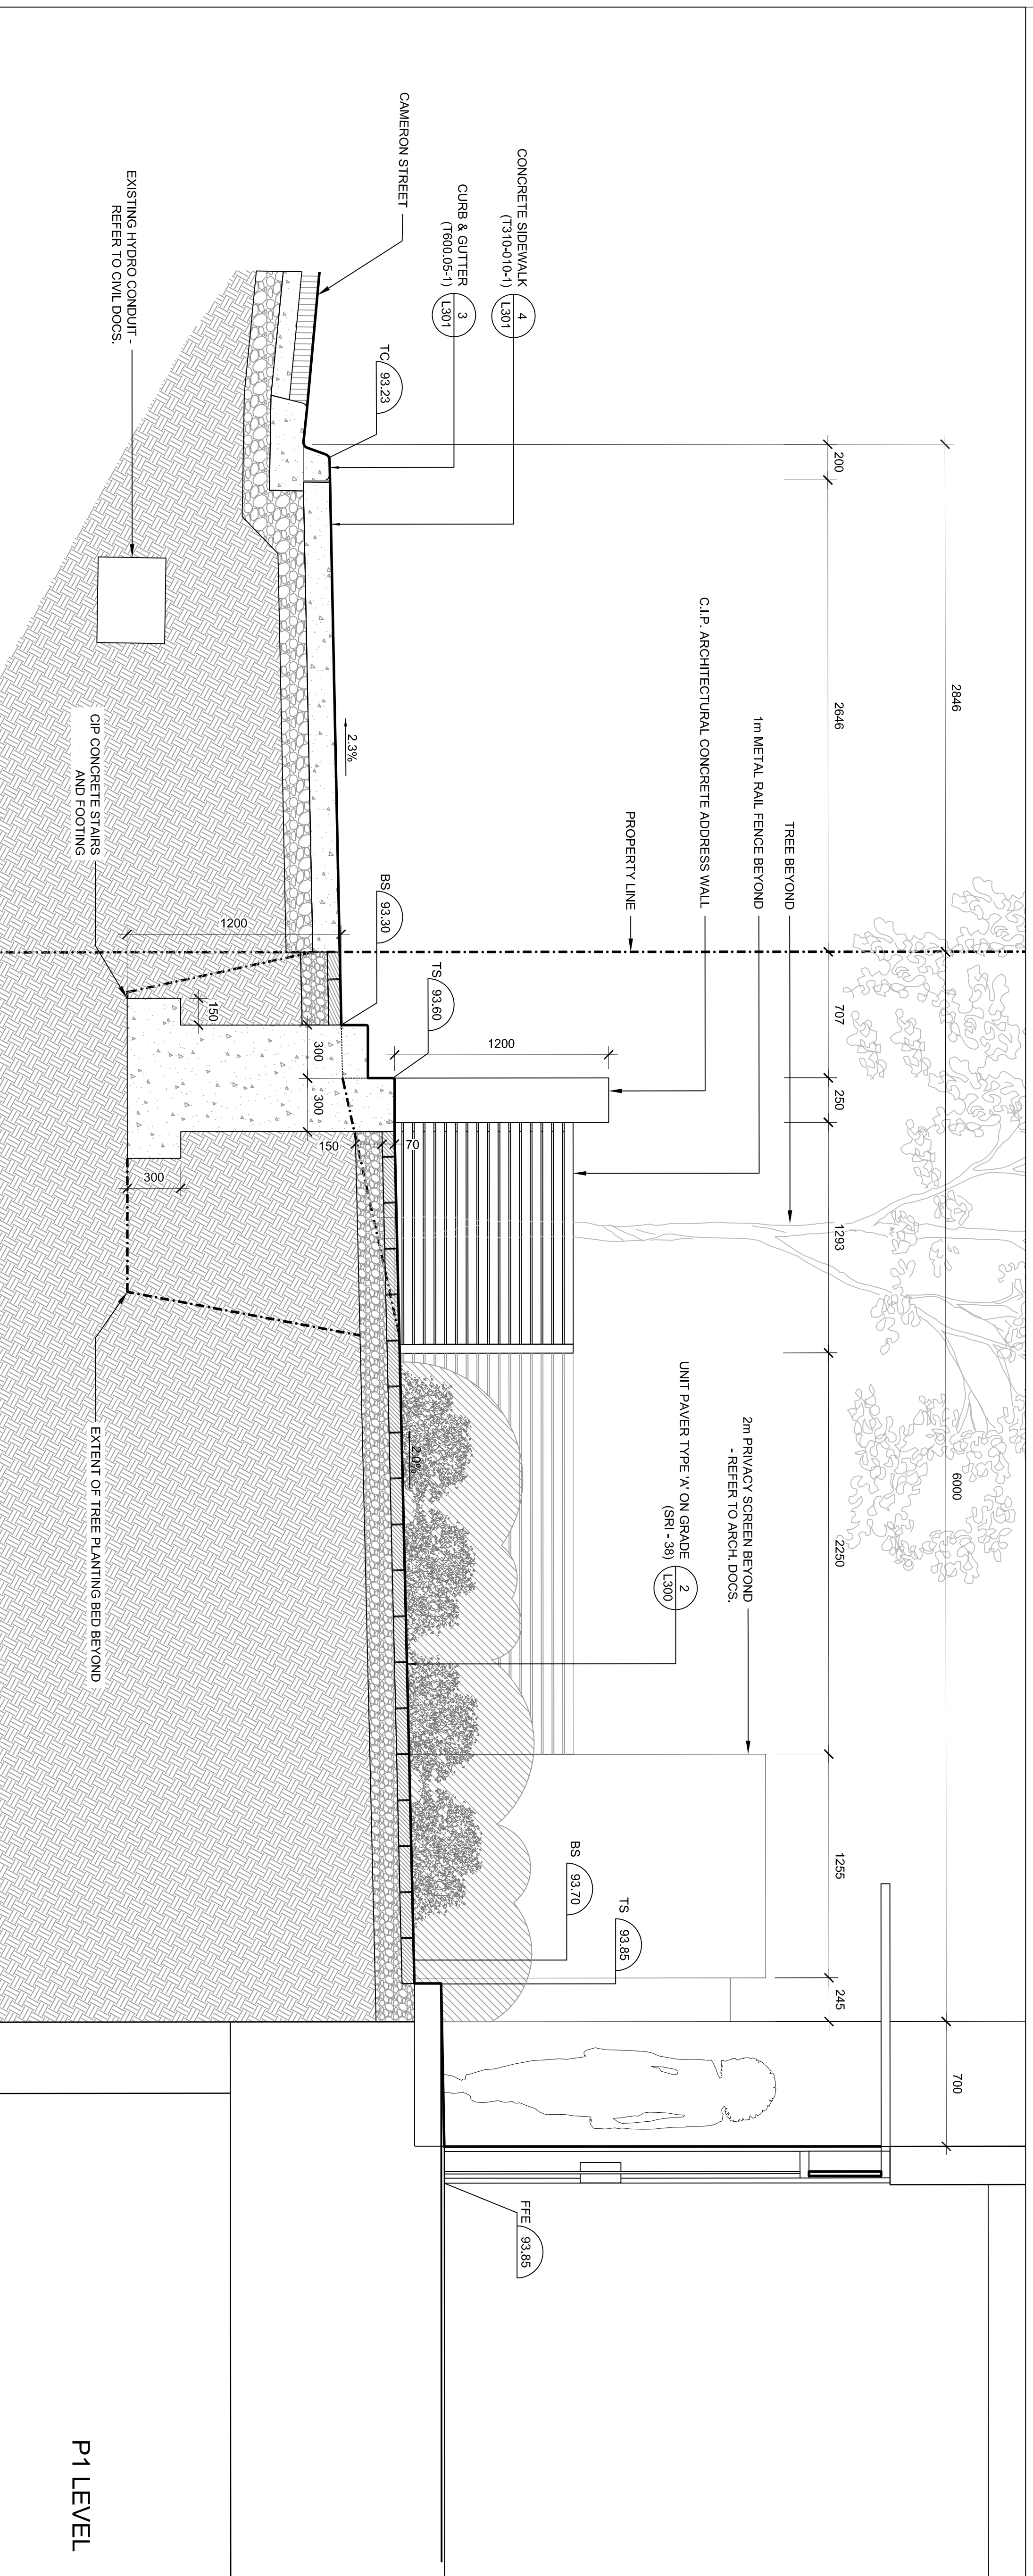

2 LANDSCAPE SECTION
 SCALE: 1:20

P1 LEVEL