


NOTES

LEGEND

ISSUE

- 5 2014-06-19 ISSUED FOR COORDINATION
- 4 2014-07-15 ISSUED FOR PERMIT COORDINATION
- 3 2014-01-10 RESUBMITTED FOR SITE PLAN APPROVAL
- 2 2013-03-26 ISSUED FOR SITE PLAN APPROVAL
- 1 2013-03-18 ISSUED FOR COORDINATION

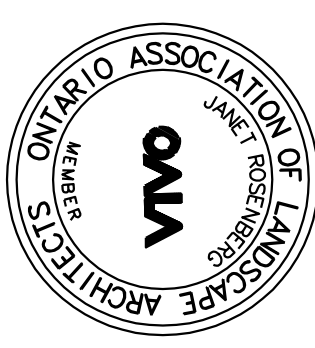

Janet Rosenbergs
 Landscape Architecture and Urban Design
 1 416 668 6665 | 416 668 5756 | www.jroscorp.ca
 148 Richmond Avenue, Toronto, Ontario M5S 2S3 Canada


TRIDEL
 TORONTO COMMUNITY HOUSING CORPORATION

ALEXANDRA PARK PHASE 1A

LANDSCAPE SECTIONS


SCALE: 1:20
 DRAWN: JRS
 CHECKED:
 PROJECT NUMBER: 13-101
 DRAWING DATE: 2013-02-28

L401

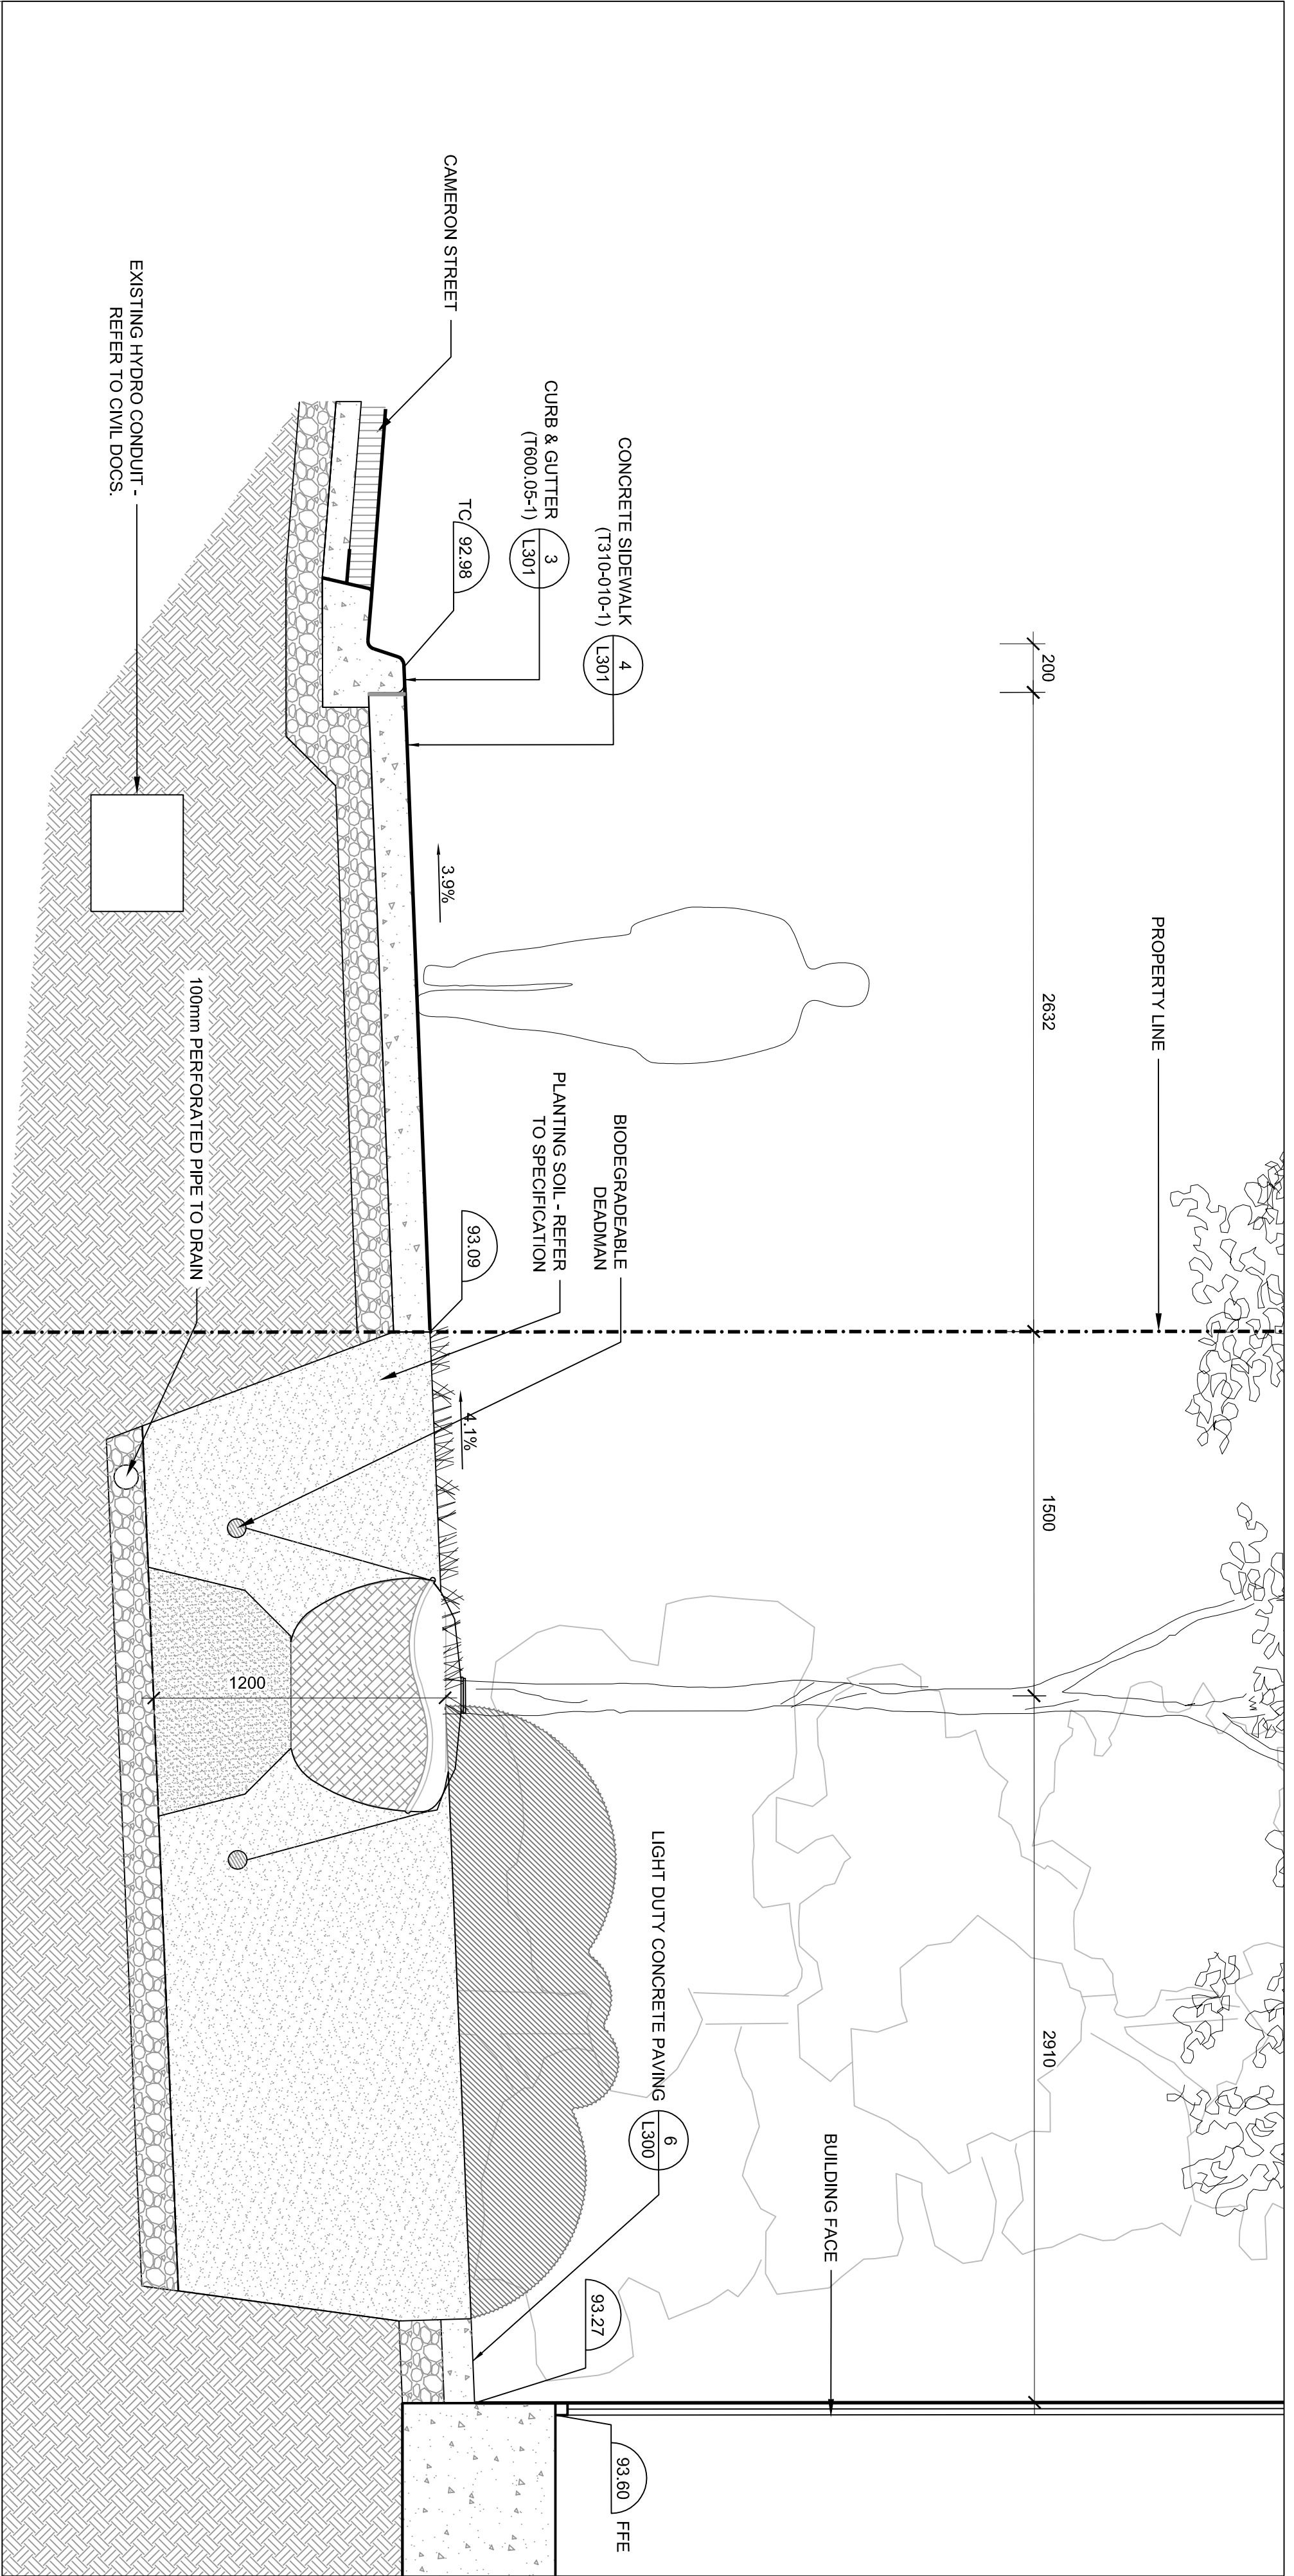

1 LANDSCAPE SECTION

SCALE: 1:20

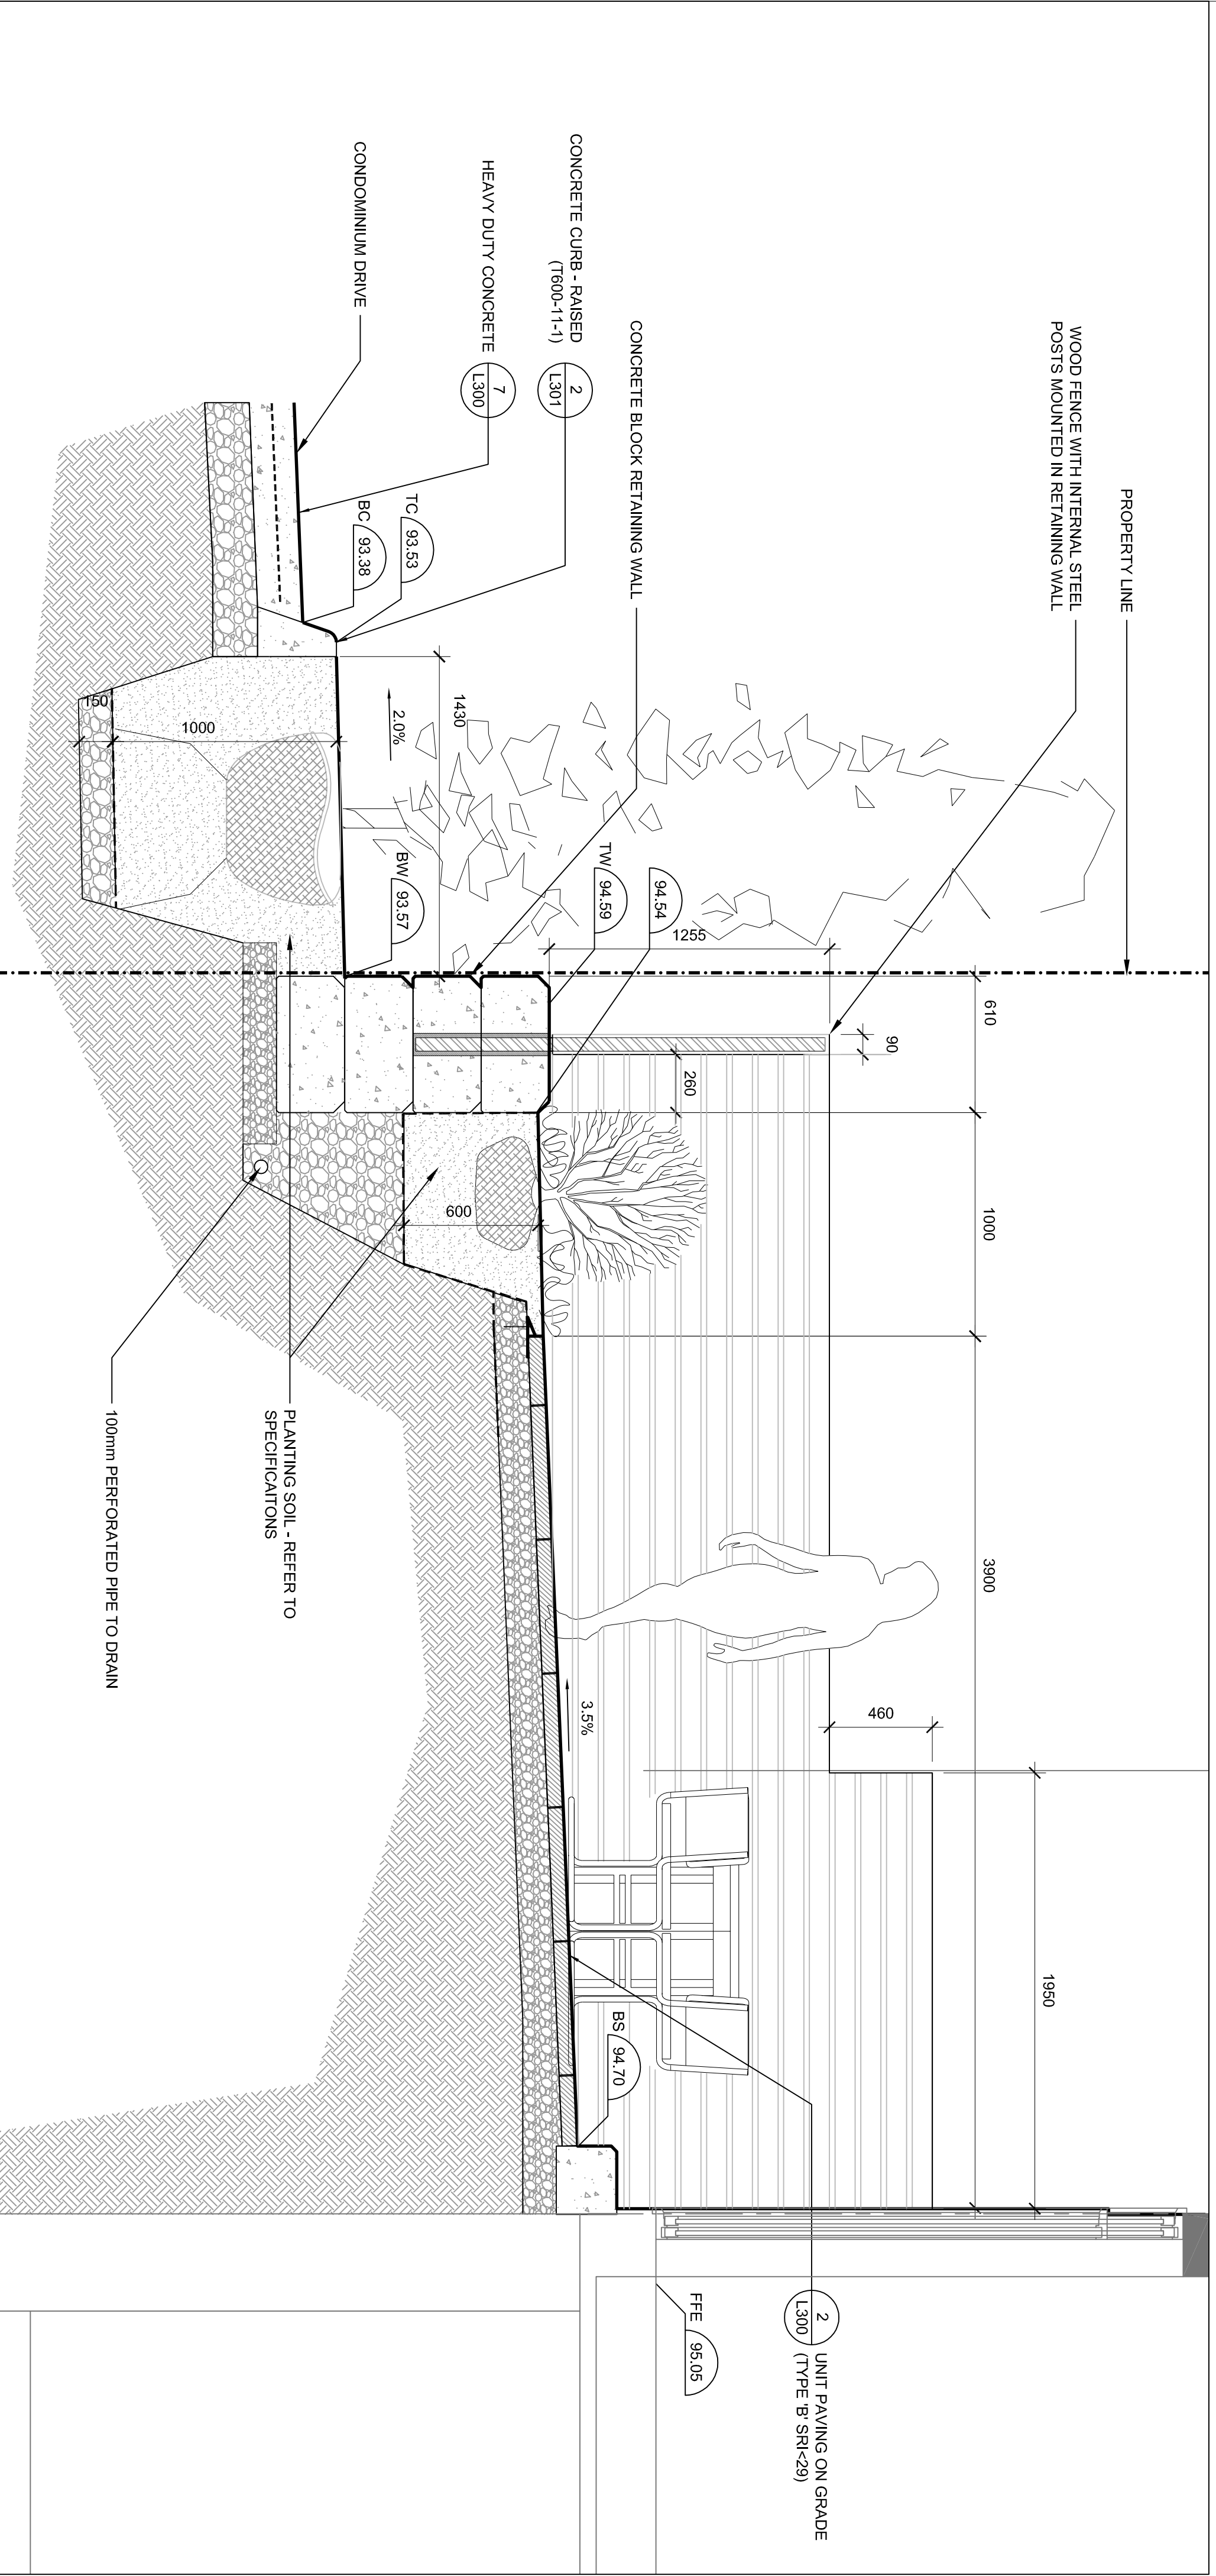

2 LANDSCAPE SECTION

SCALE: 1:20