

NOTES

LEGEND

2 UNIT PAVING ON GRADE  
L300 (TYPE B: SR#-29)

FFE 94.25

94.10

- ISSUE
- 2014-06-19 ISSUED FOR COORDINATION
  - 2014-07-15 ISSUED FOR PERMIT COORDINATION
  - 2014-01-10 ISSUED FOR SITE PLAN APPROVAL
  - 2013-03-26 ISSUED FOR SITE PLAN APPROVAL
  - 2013-03-18 ISSUED FOR COORDINATION



**Janet Rosenbergs Studio**  
Landscape Architecture and Urban Design  
1 416 668 6665 1 416 668 5756 www.jrostudio.ca  
148 Richmond Avenue, Toronto, Ontario M6C 2S3 Canada


**TRIDEL**  
TORONTO COMMUNITY HOUSING CORPORATION

**ALEXANDRA PARK**  
PHASE 1A


LANDSCAPE SECTIONS

SCALE: 1:20  
DRAWN: JRS  
CHECKED:  
PROJECT NUMBER: 13-101  
DRAWING DATE: 2013-02-28

**L402**

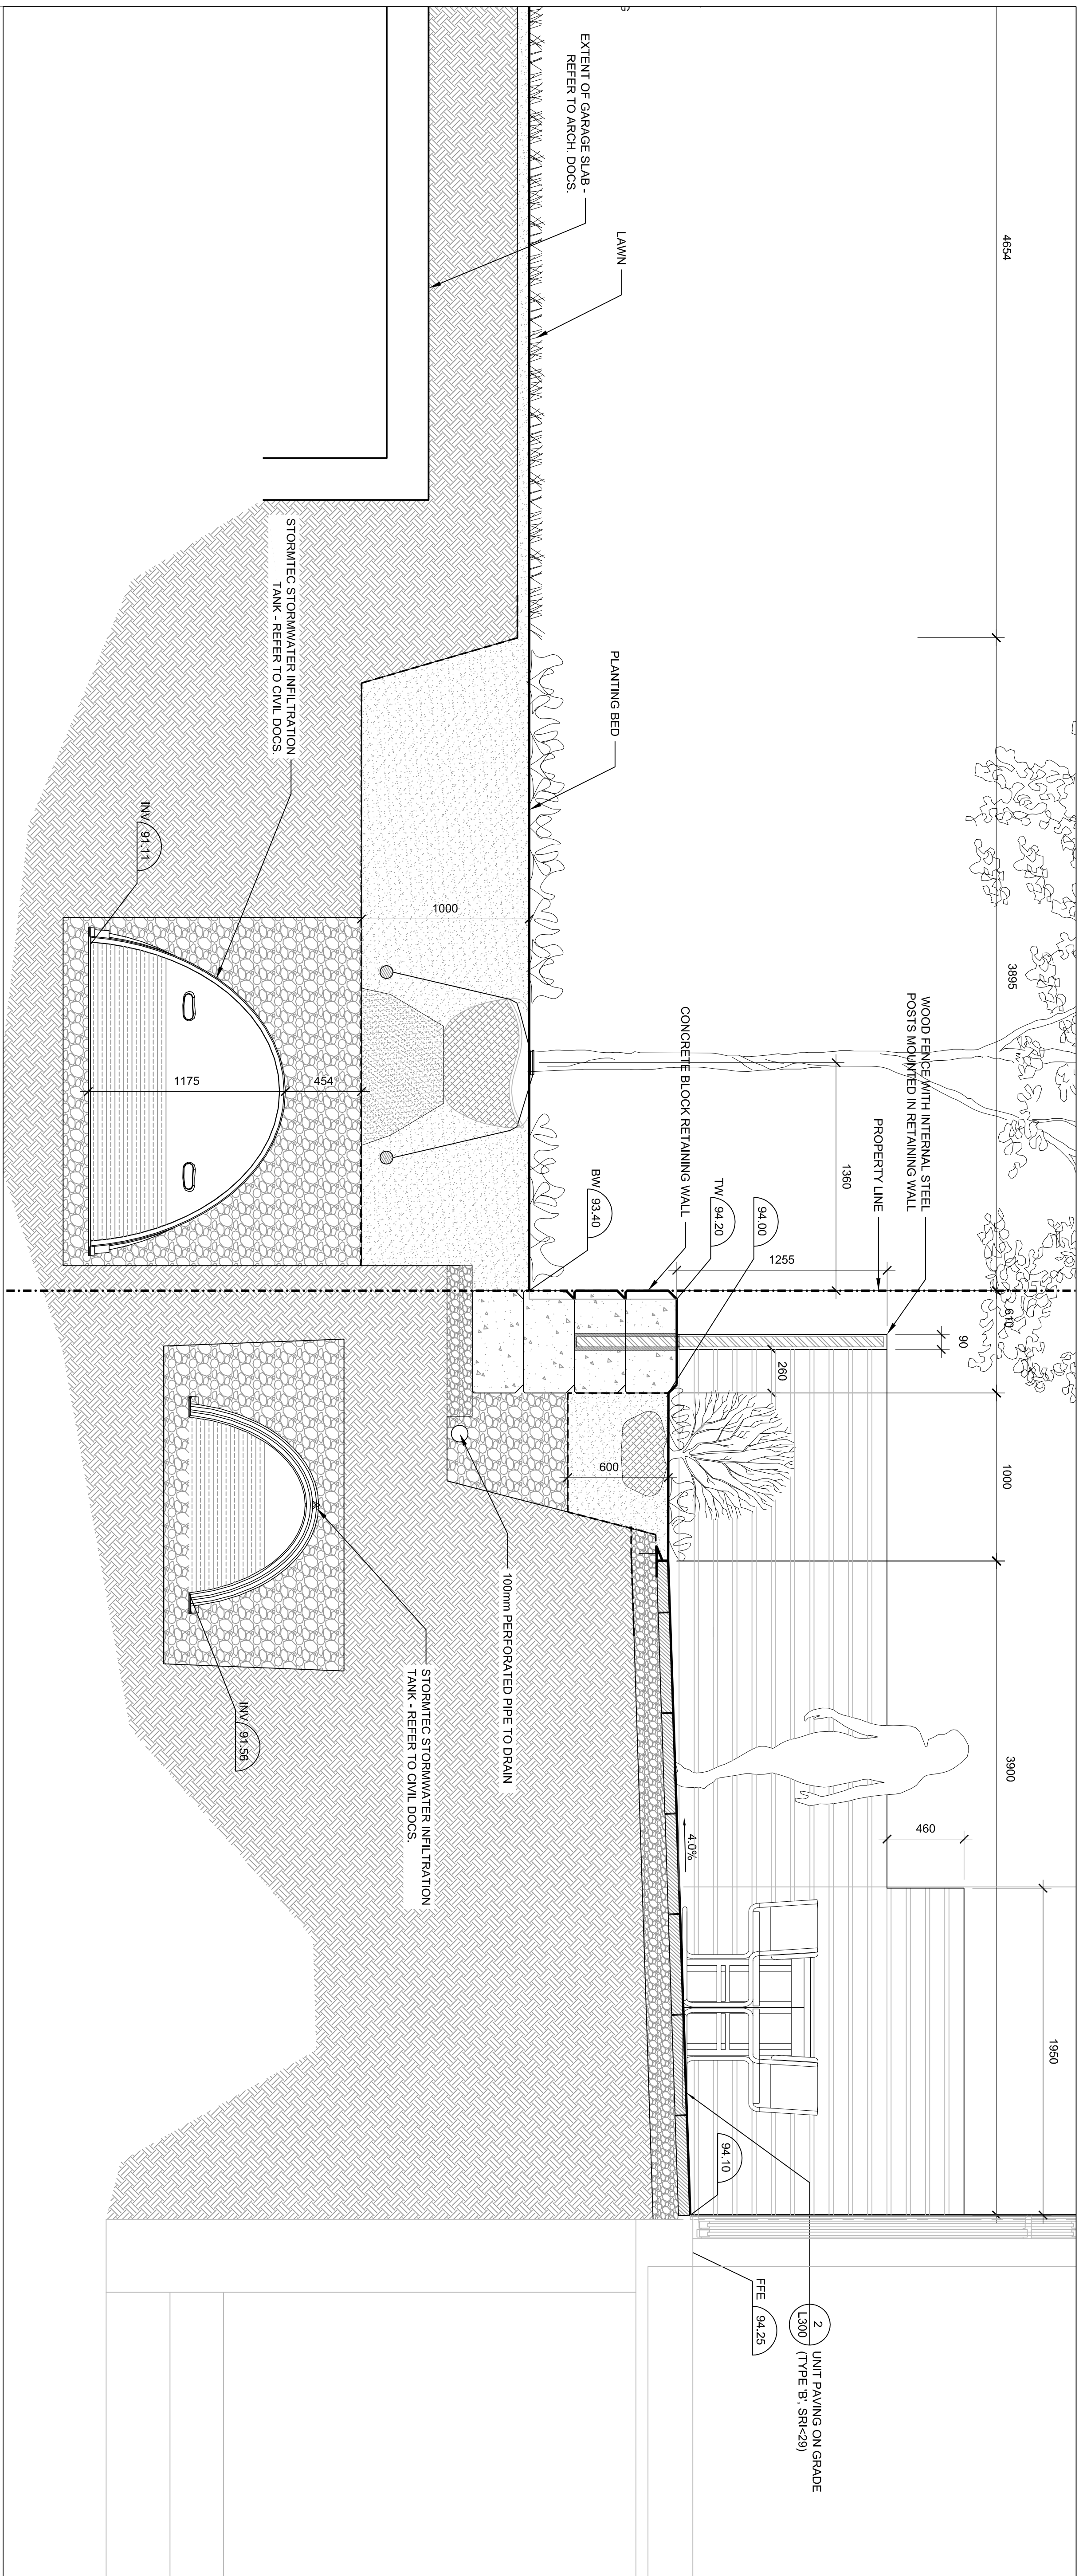

1 LANDSCAPE SECTION  
SCALE: 1:20

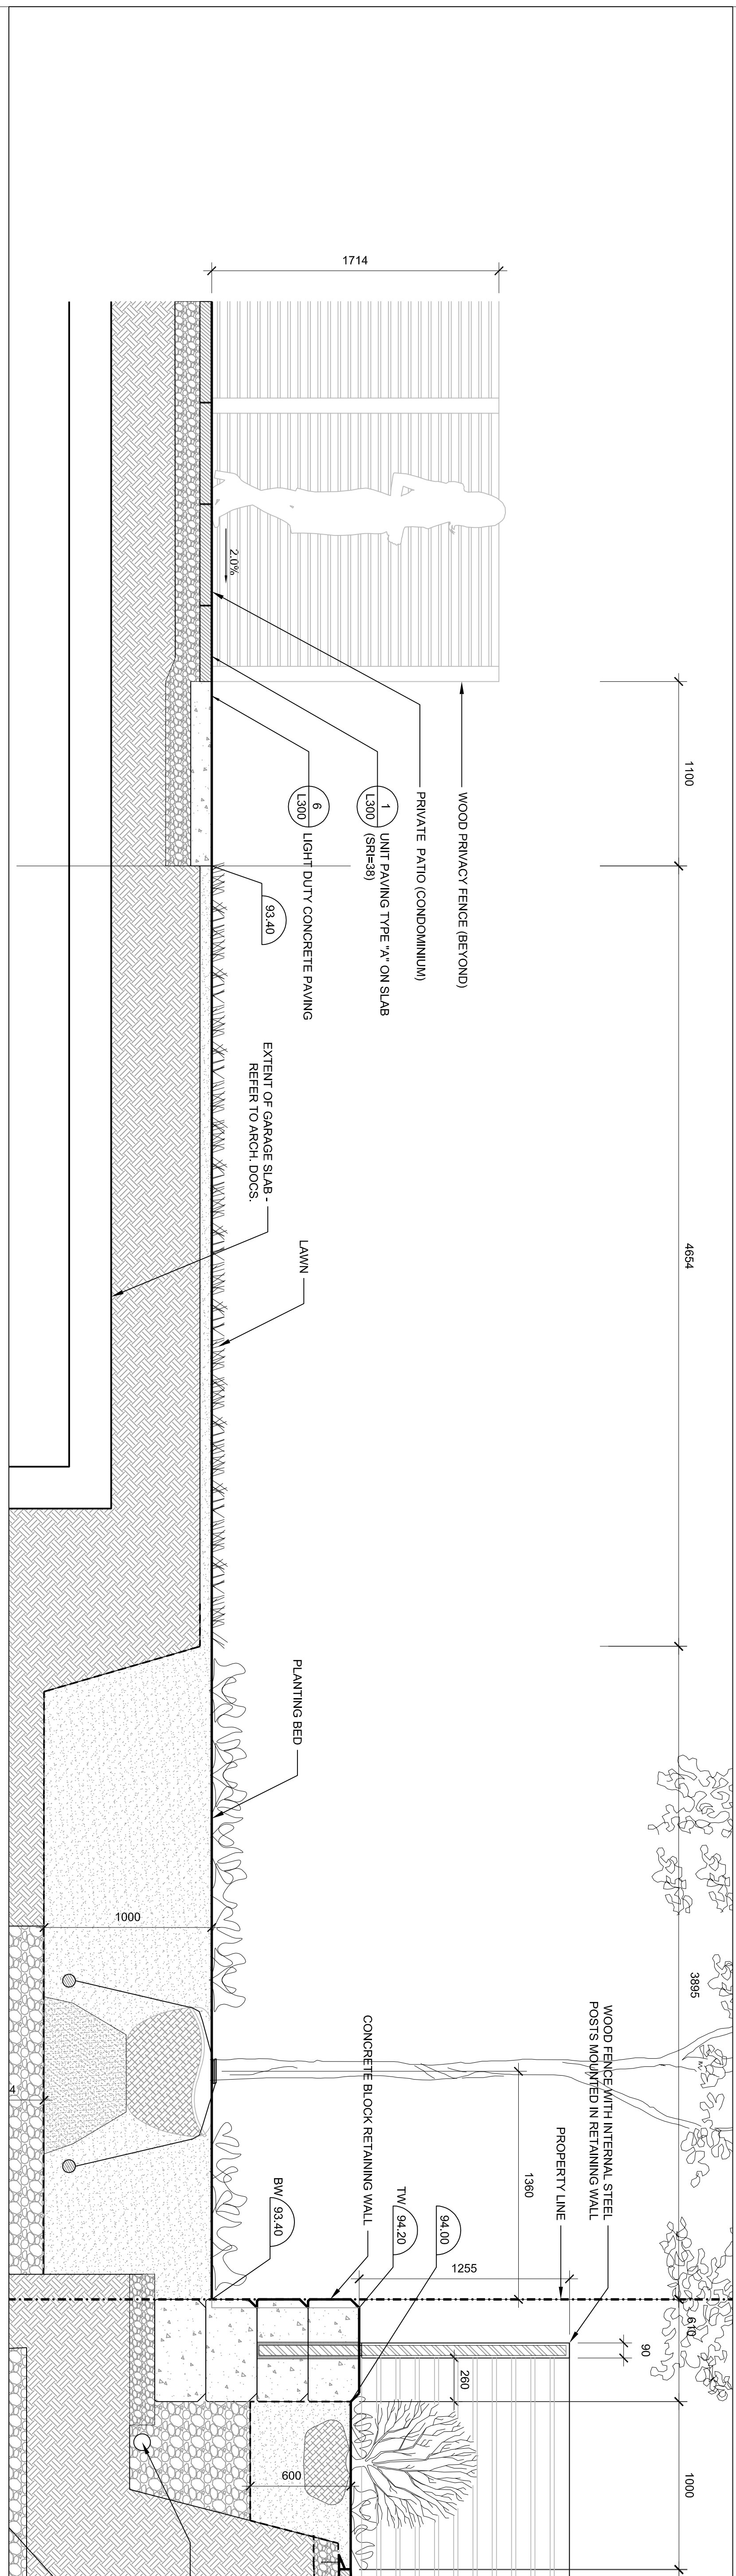

2 LANDSCAPE SECTION  
SCALE: 1:20