
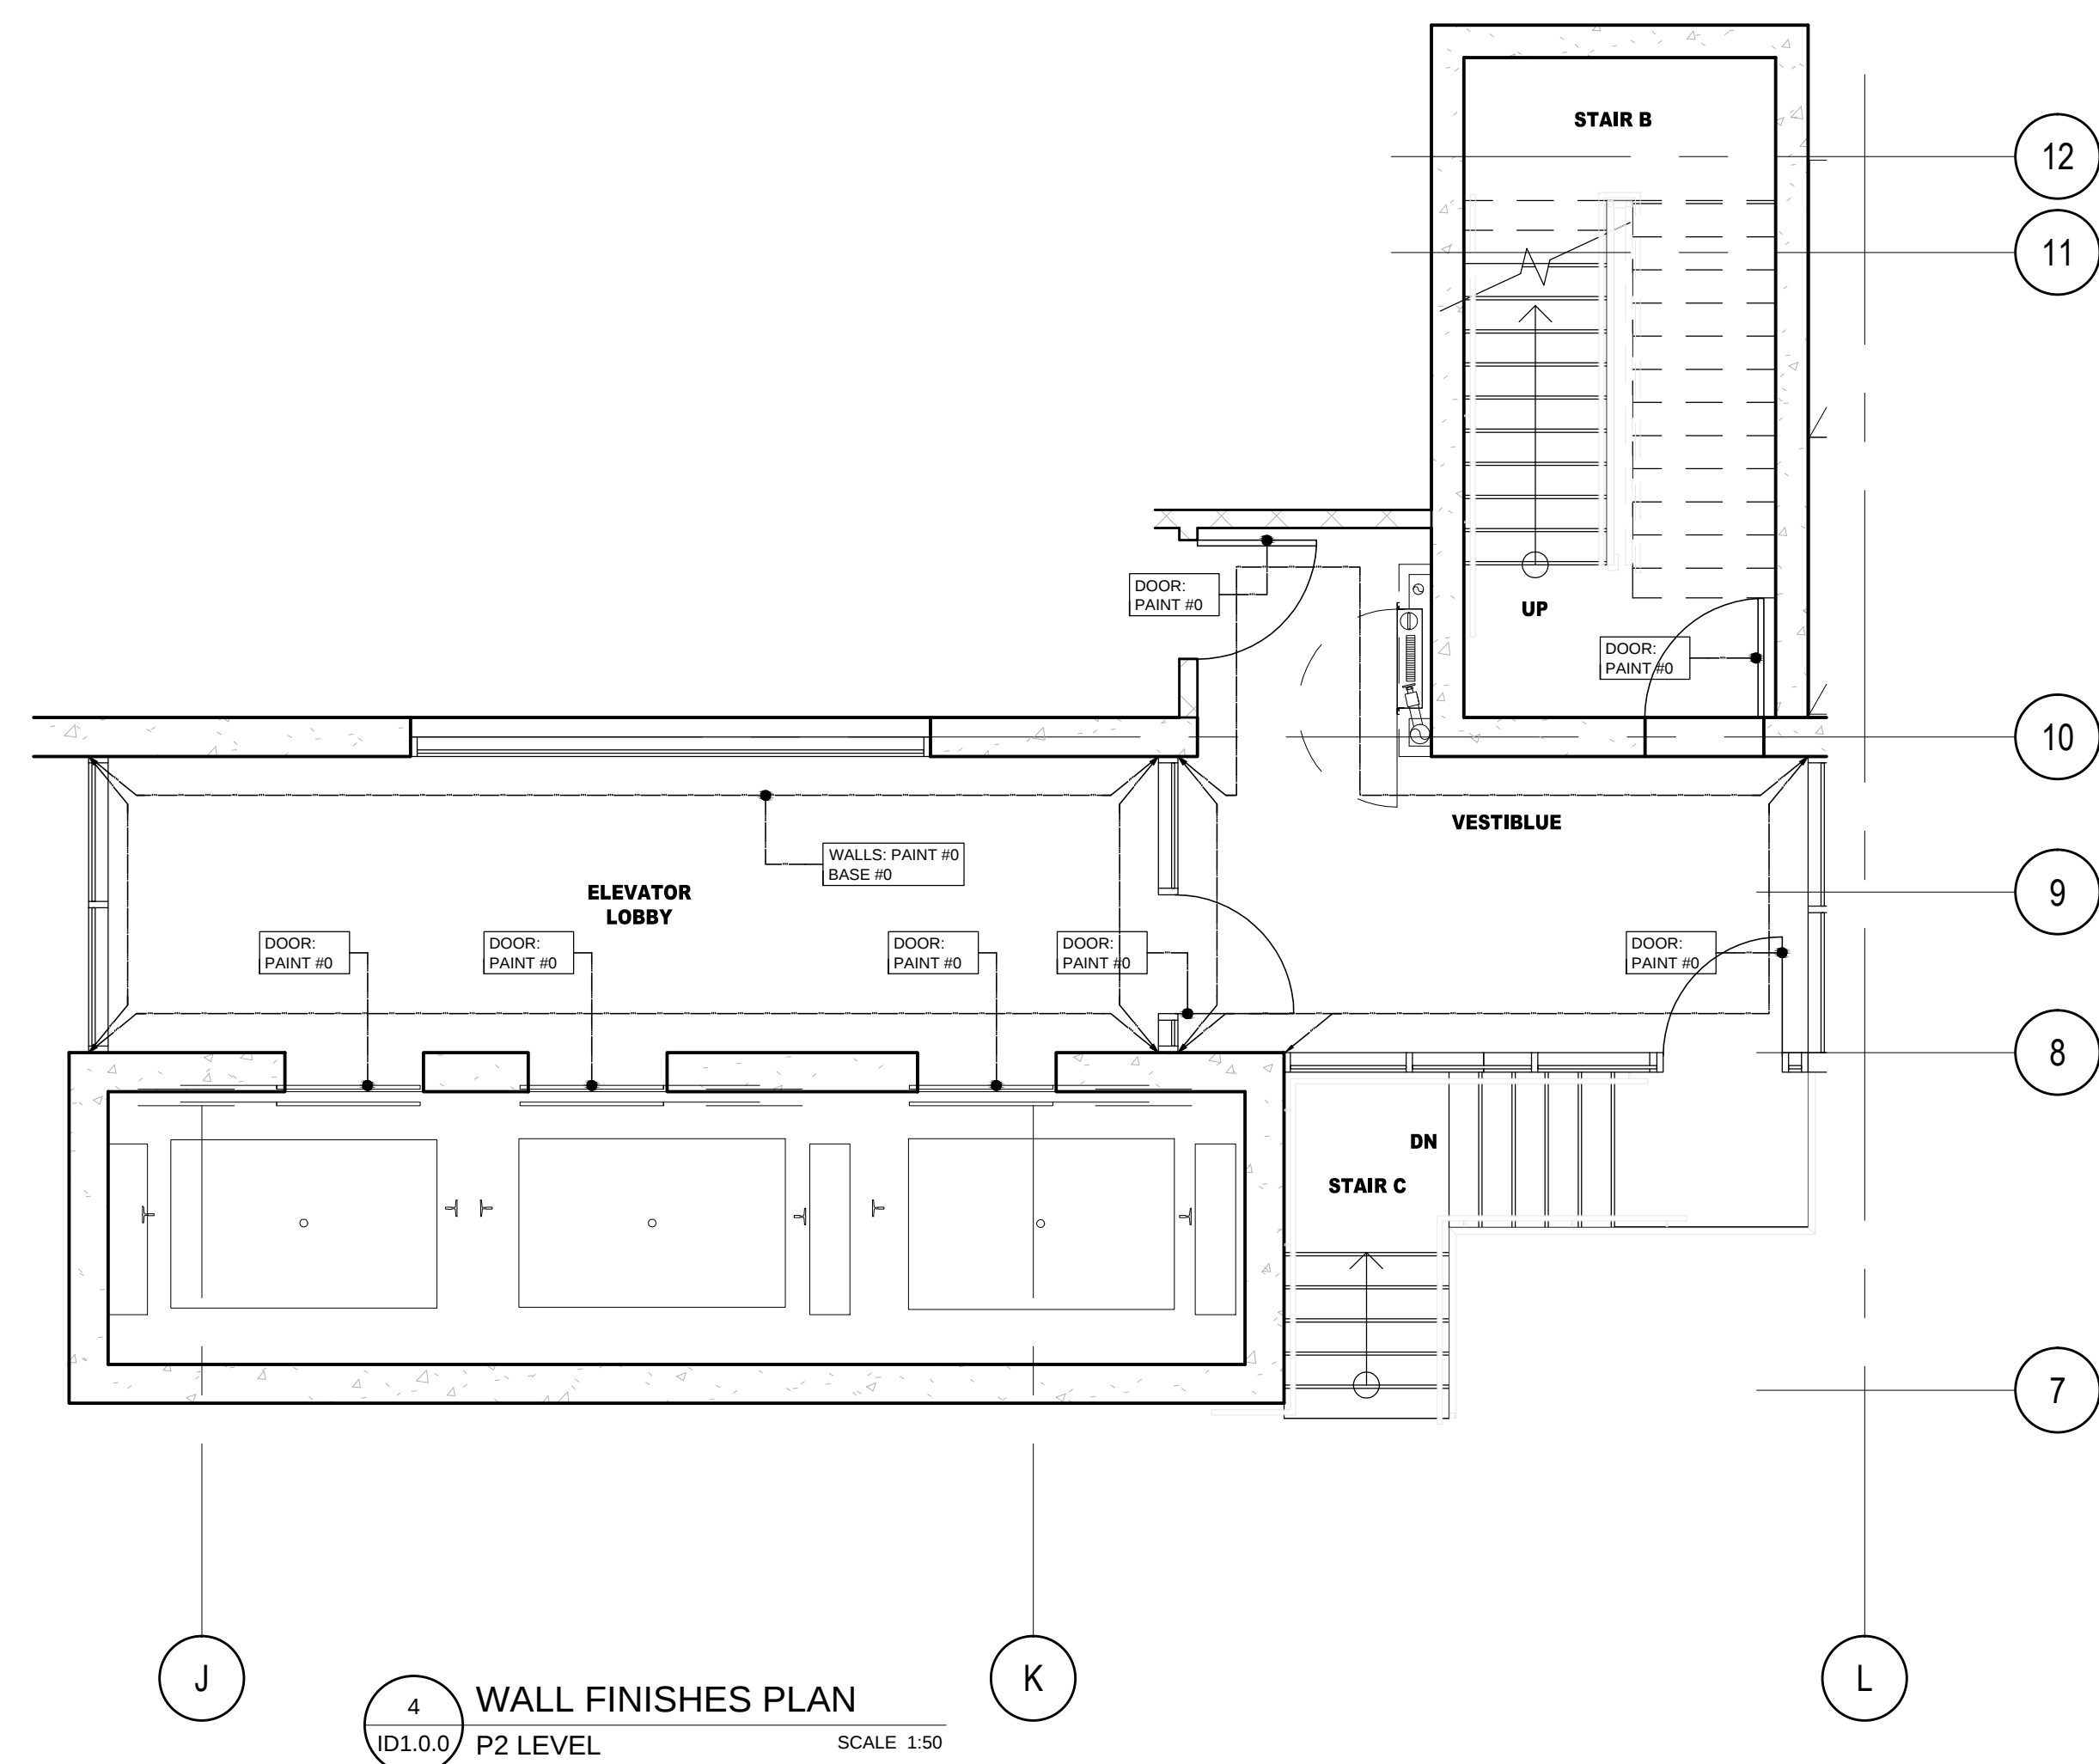
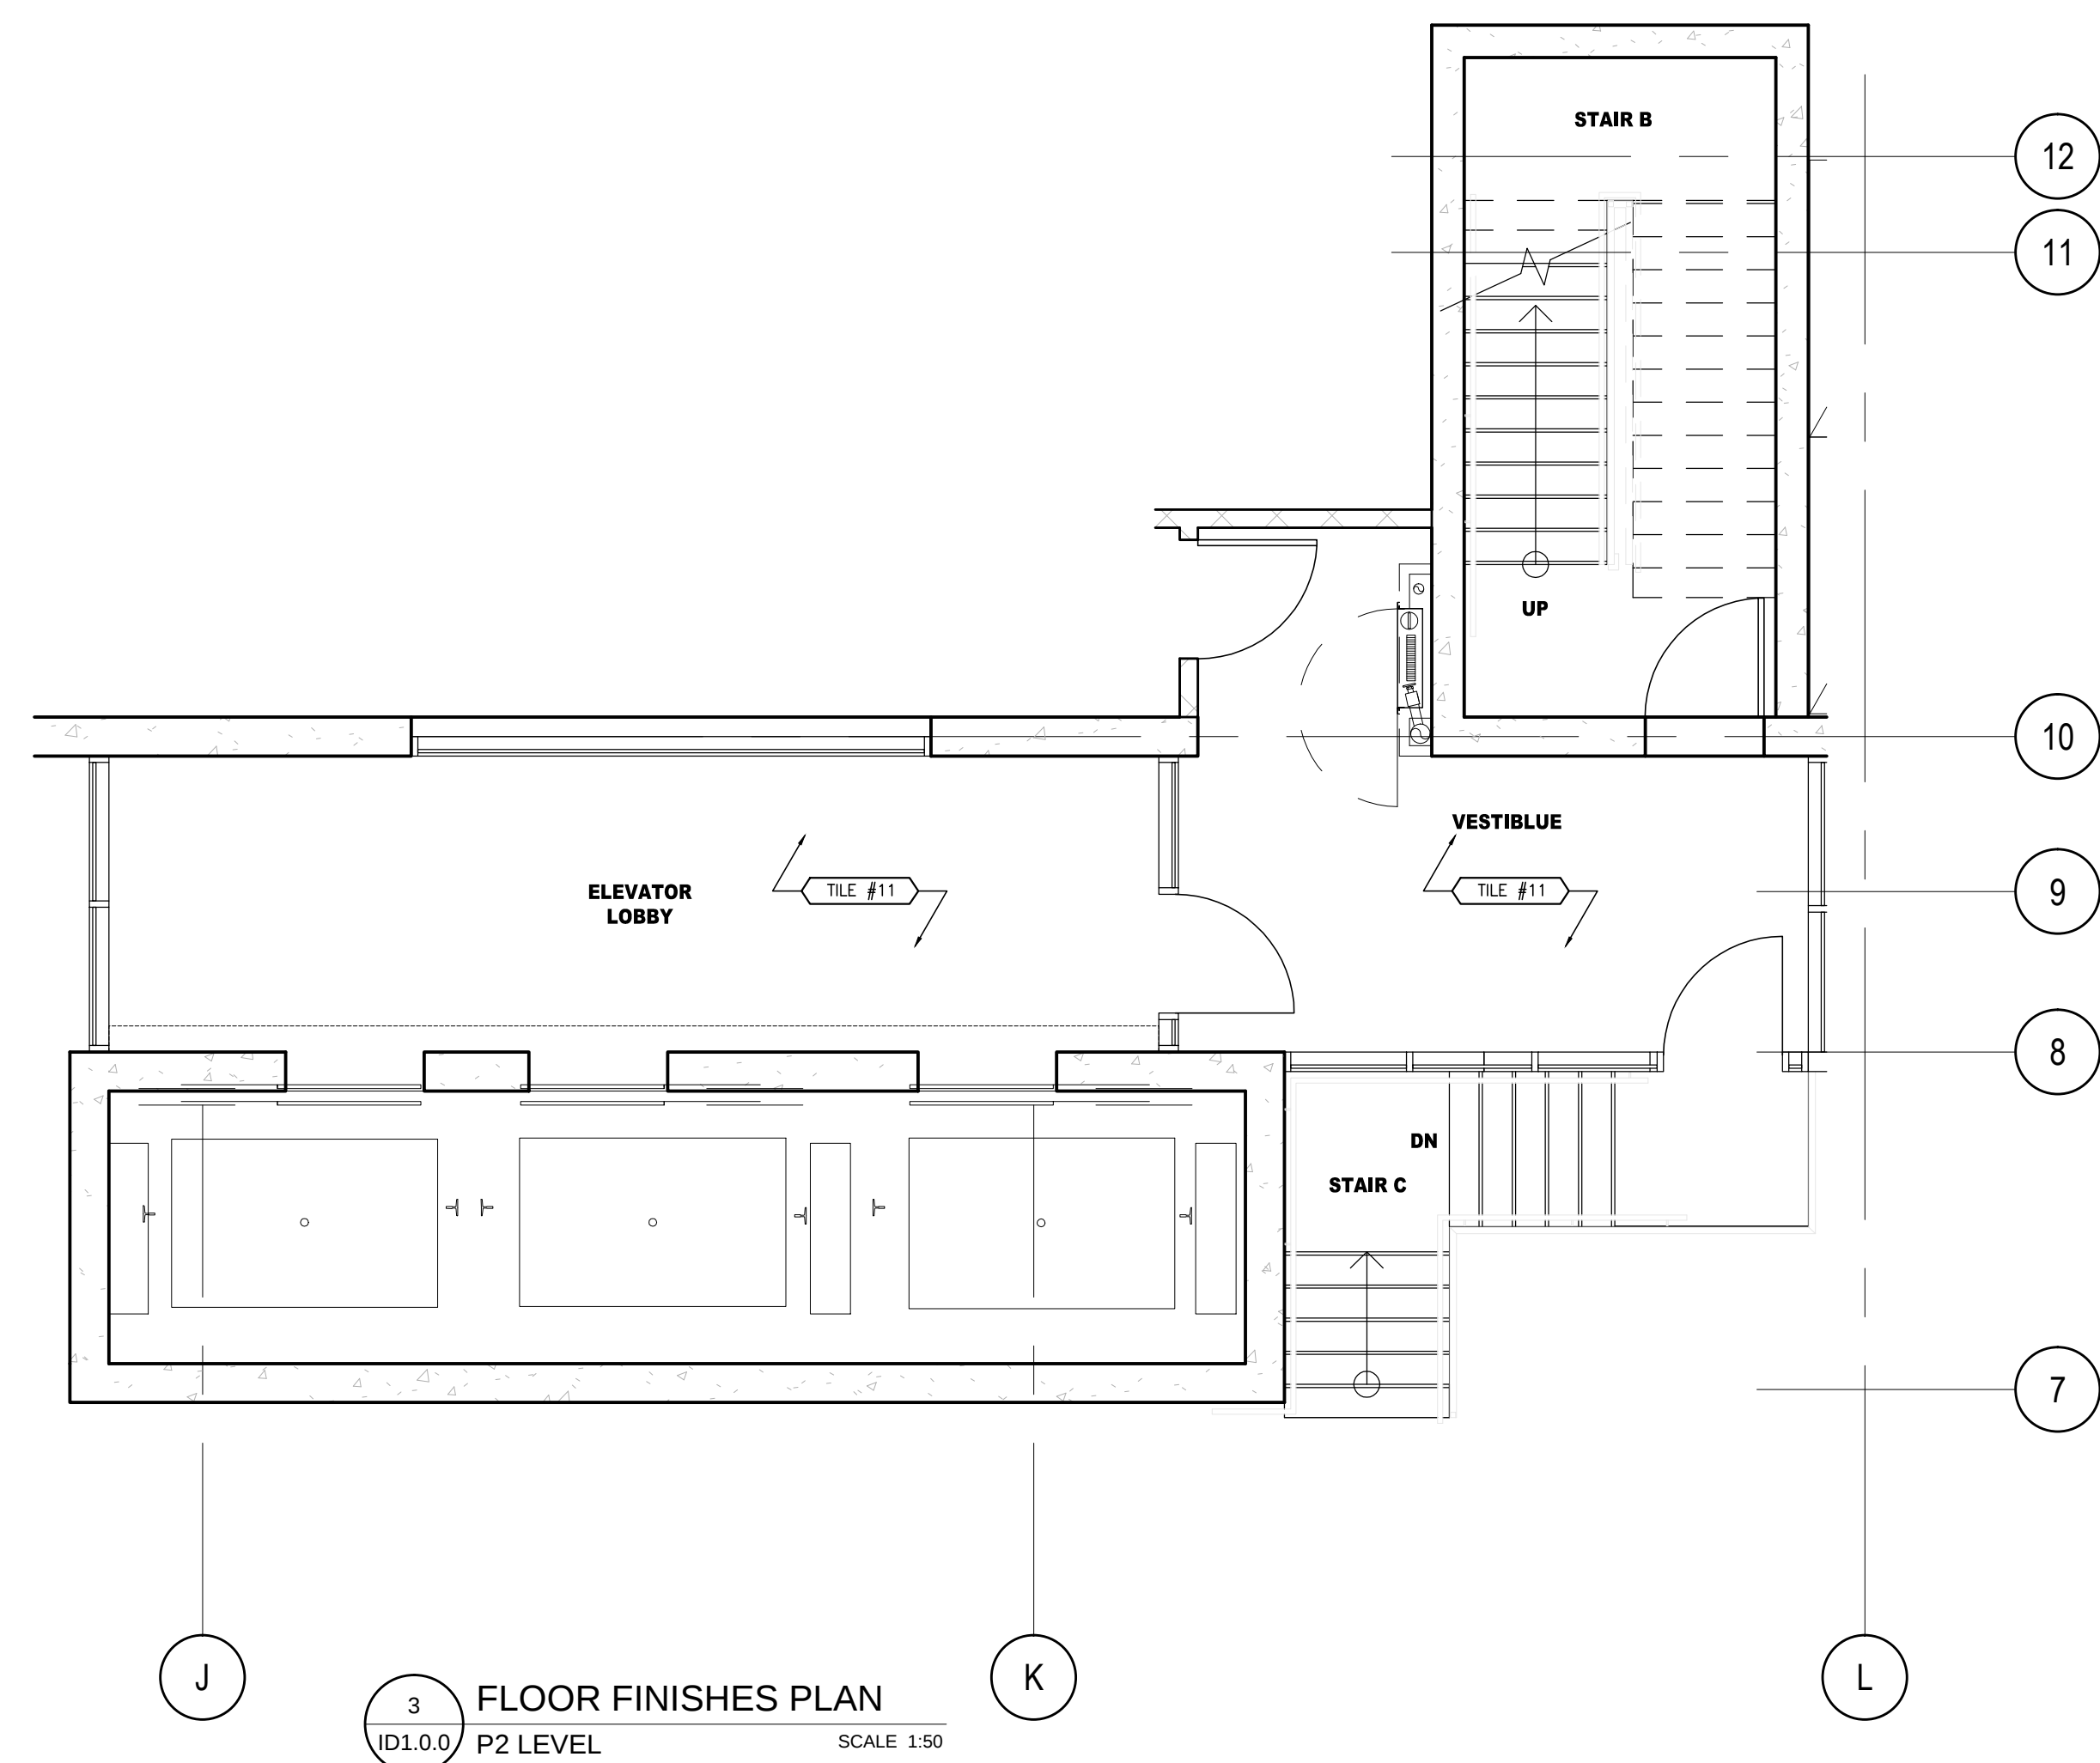
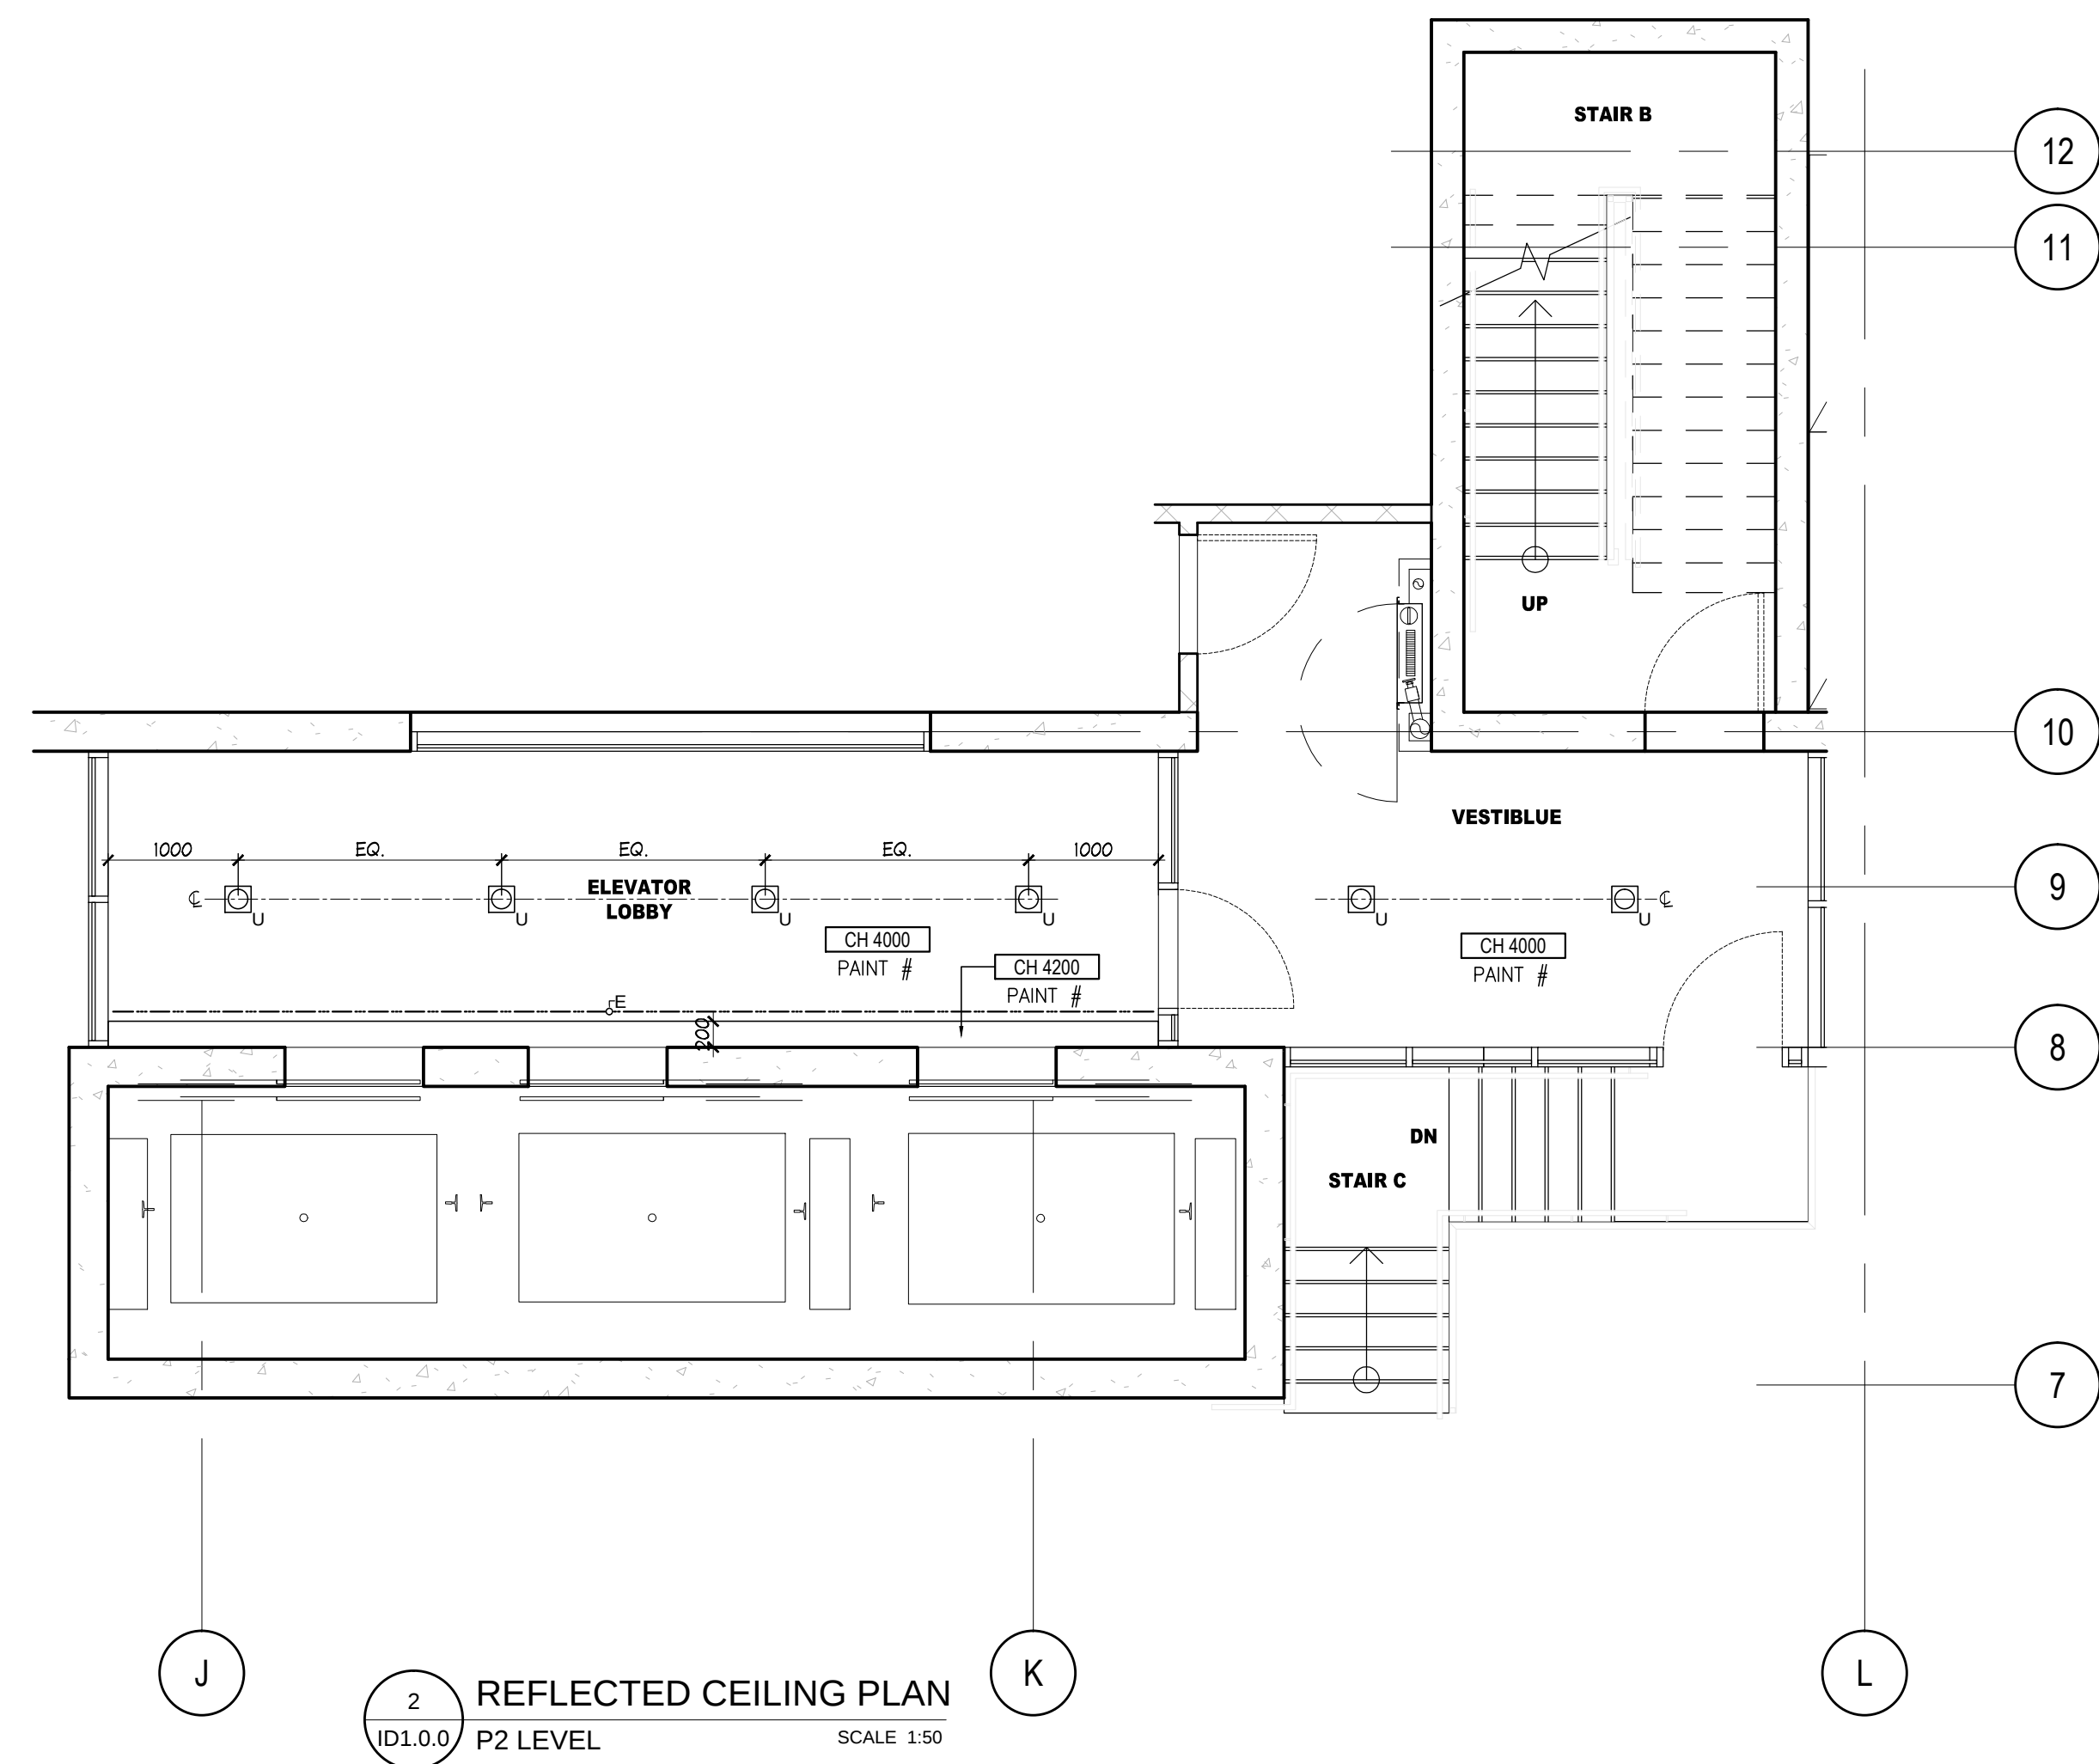


DO NOT SCALE DRAWINGS.

CONTRACTOR MUST VERIFY ALL DRAWINGS, DIMENSIONS, DETAILS AND SPECIFICATIONS. AND REPORT ANY DISCREPANCIES TO UNION 31 INC. BEFORE PROCEEDING WITH WORK. MATERIALS MAY NOT BE SUBSTITUTED WITHOUT WRITTEN APPROVAL FROM UNION 31 INC.

ALL DRAWINGS AND SPECIFICATIONS ARE INSTRUMENTS OF SERVICE AND THE PROPERTY OF UNION 31 INC. WHICH MUST BE RETURNED AT THE COMPLETION OF THE WORK.

PRINTED: 30-M-14

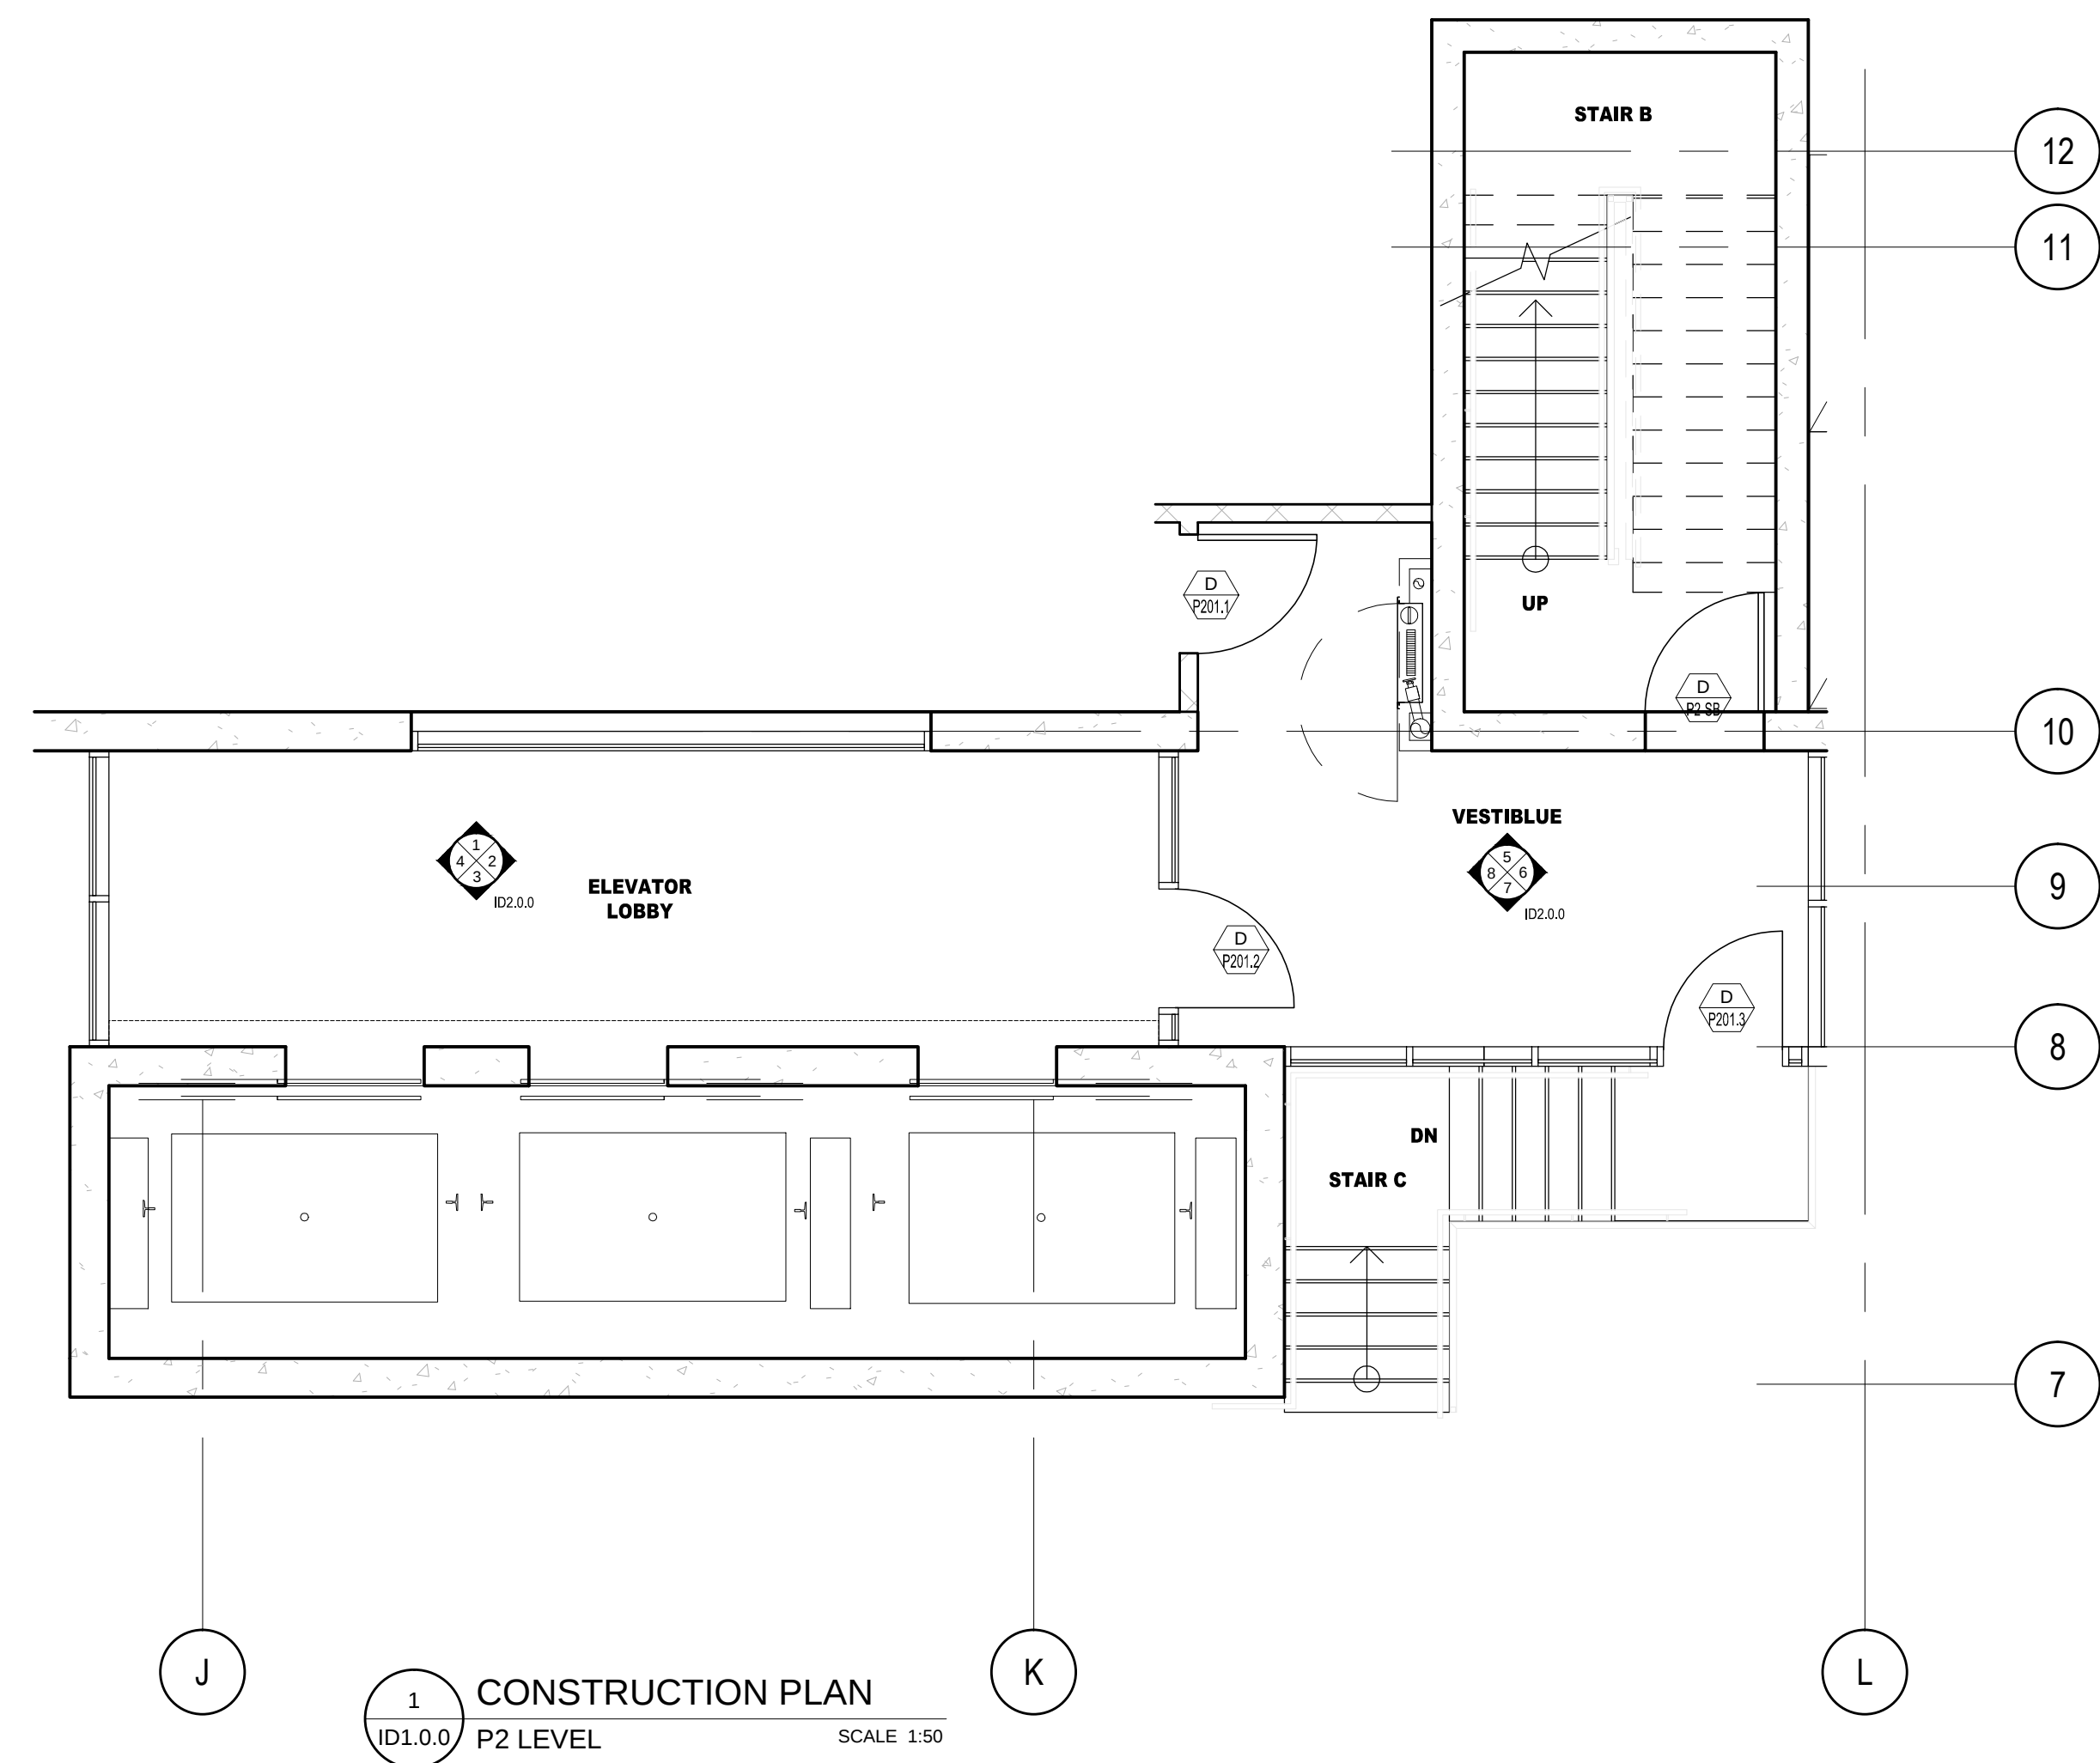

| NO.        | DATE | COMMENTS | INI |
|------------|------|----------|-----|
| REVISIONS: |      |          |     |

UNION31

UNION31 INC.  
183 BATHURST STREET, STE. 201  
TORONTO, ON, M5T 2R7, CANADA  
TEL: 416-597-1576 FAX: 416-597-2139

|               |             |                                                                                           |       |
|---------------|-------------|-------------------------------------------------------------------------------------------|-------|
| PROJECT NAME: |             | ALEXANDRA PARK<br>MAIN BUILDING                                                           |       |
| PROJECT NO.:  |             | 13-949                                                                                    |       |
| DRAWING'S:    |             | P 2 LEVEL<br>CONSTRUCTION PLAN &<br>REFLECTED CEILING PLAN<br>FLOOR & WALL FINISHES PLANS |       |
| DATE STARTED: | 07 AUG / 13 | DRAWING NO.:                                                                              | ID    |
| SCALE:        | 1" = 50'    | DRAWN BY:                                                                                 | AP    |
| APPROVED BY:  | KC          |                                                                                           | 1.0.0 |