

CONTRACTOR MUST VERIFY ALL DRAWINGS, DIMENSIONS, DETAILS AND SPECIFICATIONS, AND REPORT ANY DISCREPANCIES TO UNION 31 INC. BEFORE PROCEEDING WITH WORK. MATERIALS MAY NOT BE SUBSTITUTED WITHOUT WRITTEN APPROVAL FROM UNION 31 INC.

ALL DRAWINGS AND SPECIFICATIONS ARE INSTRUMENTS OF SERVICE AND THE PROPERTY OF UNION 31 INC. WHICH MUST BE RETURNED AT THE COMPLETION OF THE WORK.

1
ID1.1.5

CONSTRUCTION PLAN
GROUND FLOOR

SCALE 1:50

MECH. CLOSET

8

L

Lx

M

Mx

My

N

Nx

Ny

P

Q

CORRIDOR B

11

10

9

8

7

6

5

4

3

2

1

D 140.7

D 139.7

D 0.6

D 0.5

D 0.4

D 0.3

D 0.2

D 0.1

D 0.0

D -0.1

D -0.2

1 CONSTRUCTION PLAN
ID1.1.5 GROUND FLOOR SCALE 1:50

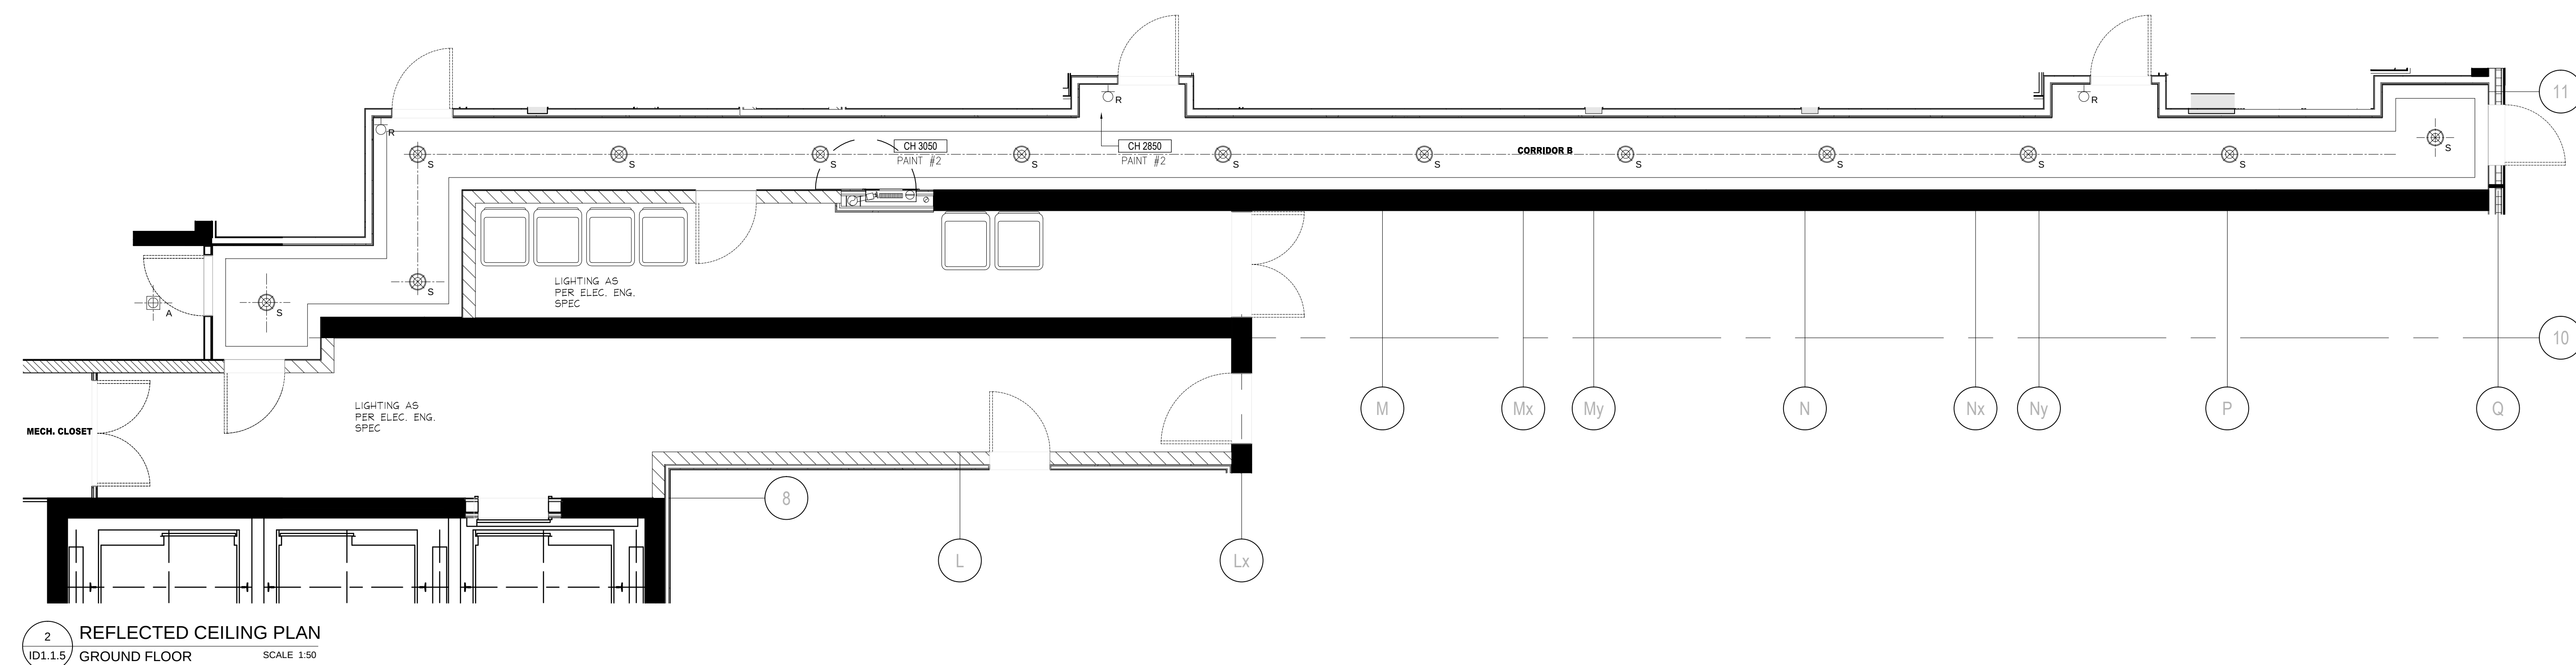

2 REFLECTED CEILING PLAN
ID1.1.5 GROUND FLOOR SCALE 1:50

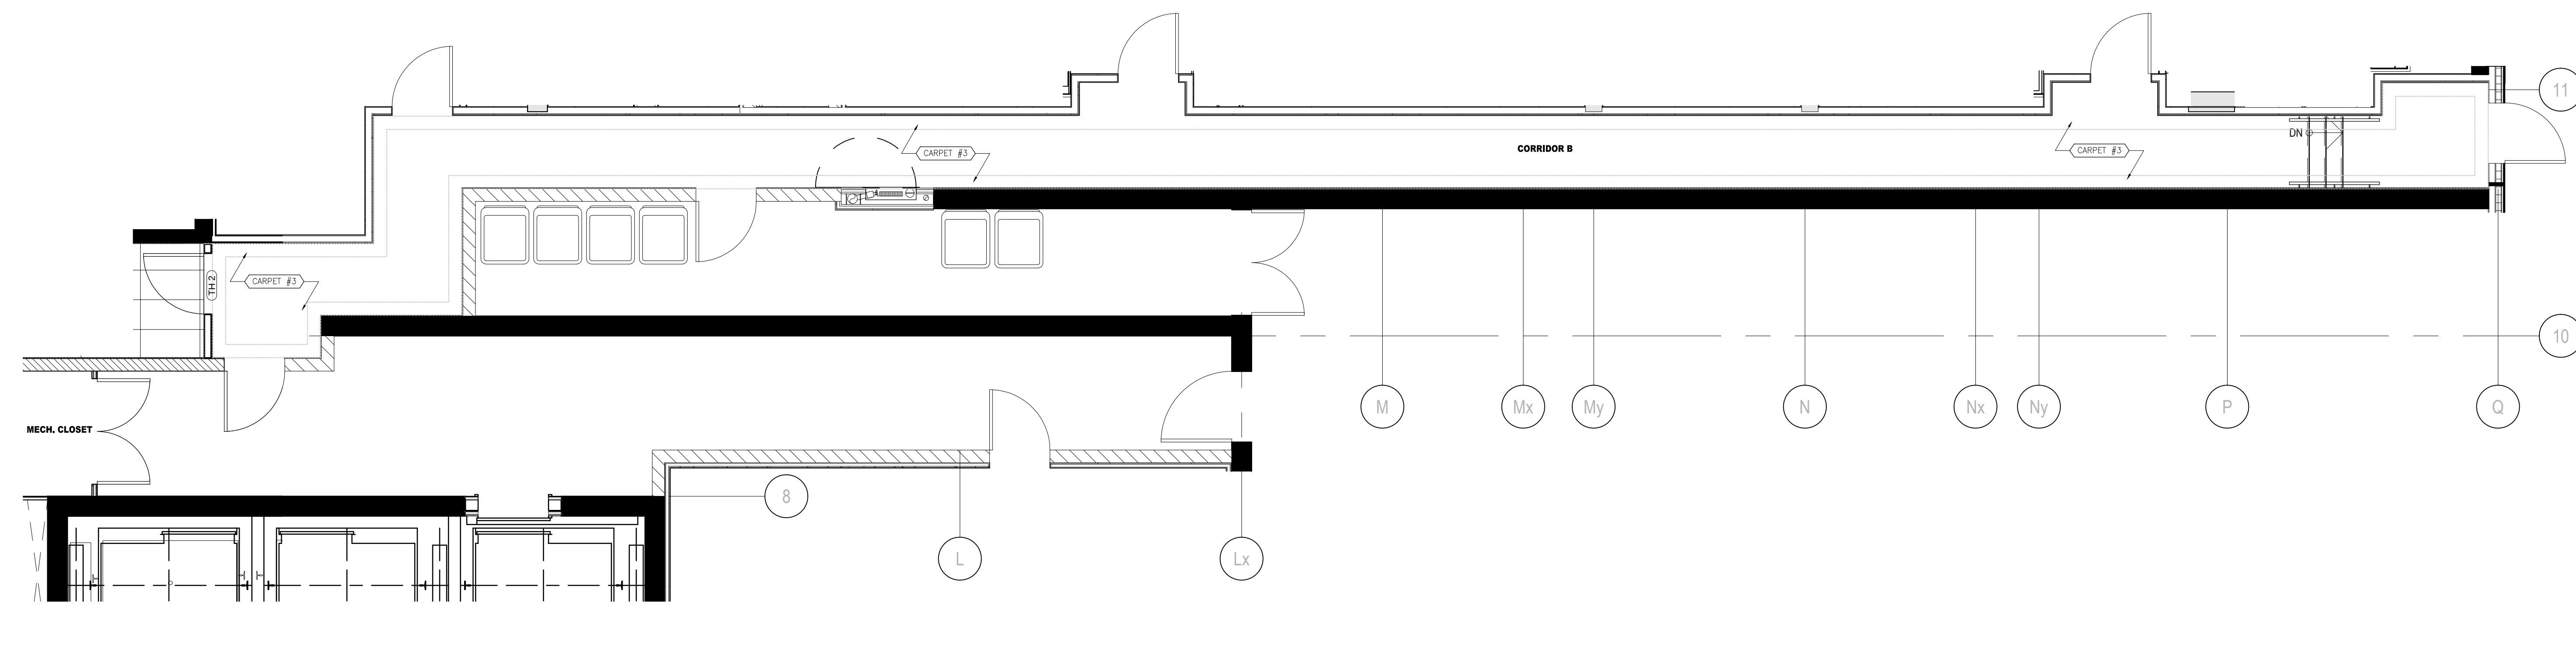

3 FLOOR FINISHES PLAN
ID1.1.5 GROUND FLOOR SCALE 1:50

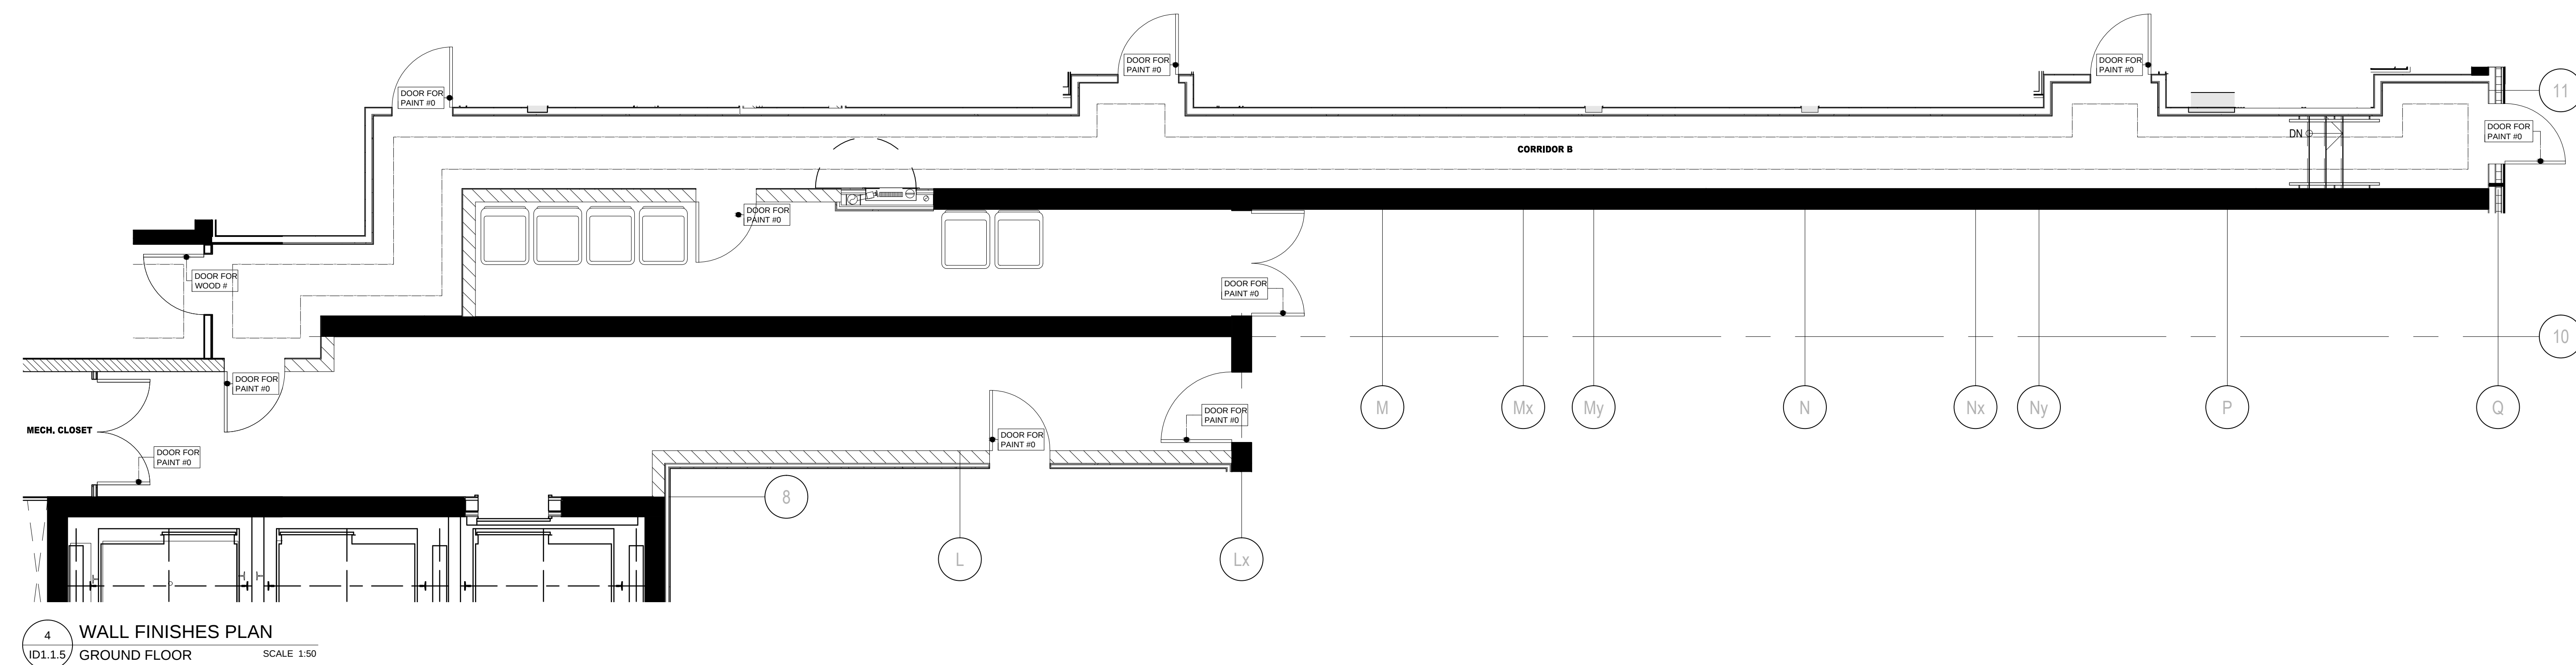

4 WALL FINISHES PLAN
ID1.1.5 GROUND FLOOR SCALE 1:50

01	15 AUG / 14	ISSUED FOR PERMIT	
NO.	DATE	COMMENTS	
REVISIONS:			

1302

UNION31 INC.
183 BATHURST STREET, STE 201
TORONTO, ON, M5T 2R7, CANADA
TEL: 416-597-1576 FAX: 416-597-2139

PROJECT NAME

ALEXANDRA PARK
MAIN BUILDING

BLOCK 11
ON, Canada

DRAWING(S):

GROUND FLOOR / CORRIDOR
CONSTRUCTION PLAN &
REFLECTED CEILING PLAN
FLOOR & WALL FINISHES PLANS

DATE STARTED: 07 AUG / 12

SCALE: 1 : 50

DRAWN BY:	AP
APPROVED BY:	KC

DRAWING NO.

ID

1.1.5