



**DO NOT SCALE DRAWINGS.**

CONTRACTOR MUST VERIFY ALL DIMENSIONS, DIMENSIONS AND SPECIFICATIONS AND REPORT ANY DISCREPANCIES IMMEDIATELY TO THE ARCHITECT. ALL WORK SHALL BE DONE IN ACCORDANCE WITH THE DRAWINGS AND SPECIFICATIONS. THE ARCHITECT'S OFFICE SHALL BE ADVISED OF ANY DISCREPANCIES IMMEDIATELY. ALL DIMENSIONS AND SPECIFICATIONS ARE THE PROPERTY OF UNOBI INC. WHICH MUST BE RETURNED AT THE COMPLETION OF THE WORK.


PRINTED: 20-04-18

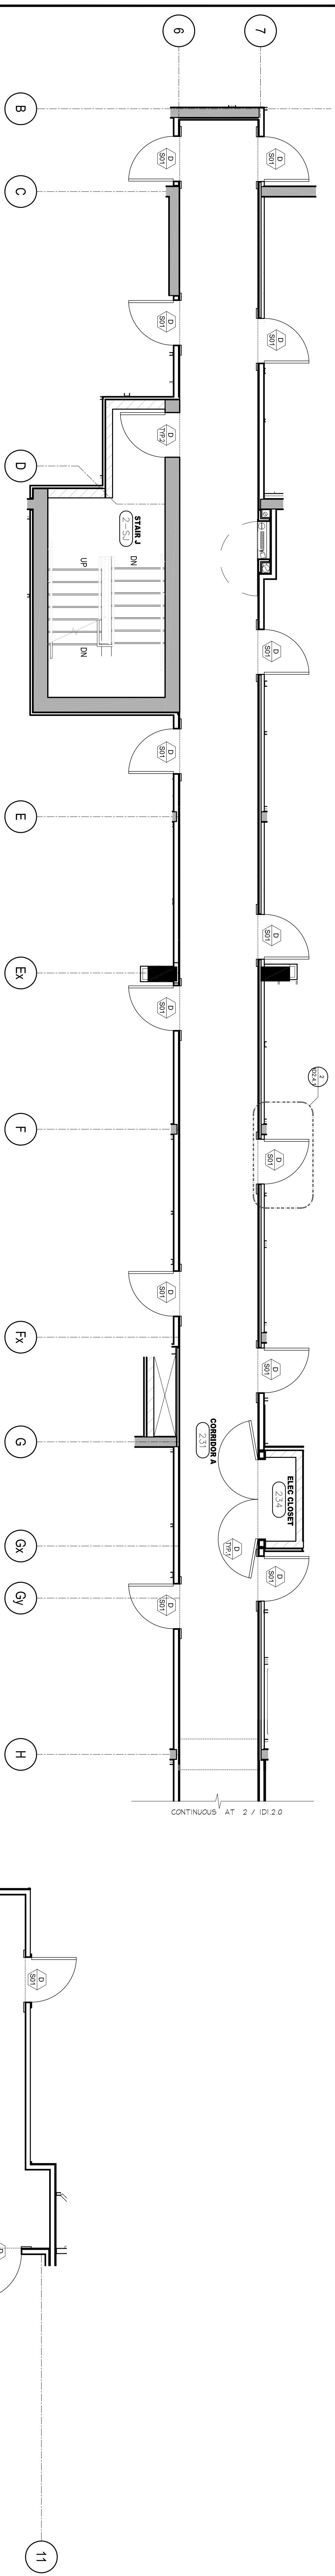


1 CONSTRUCTION PLAN  
2ND FLOOR  
SCALE 1:50

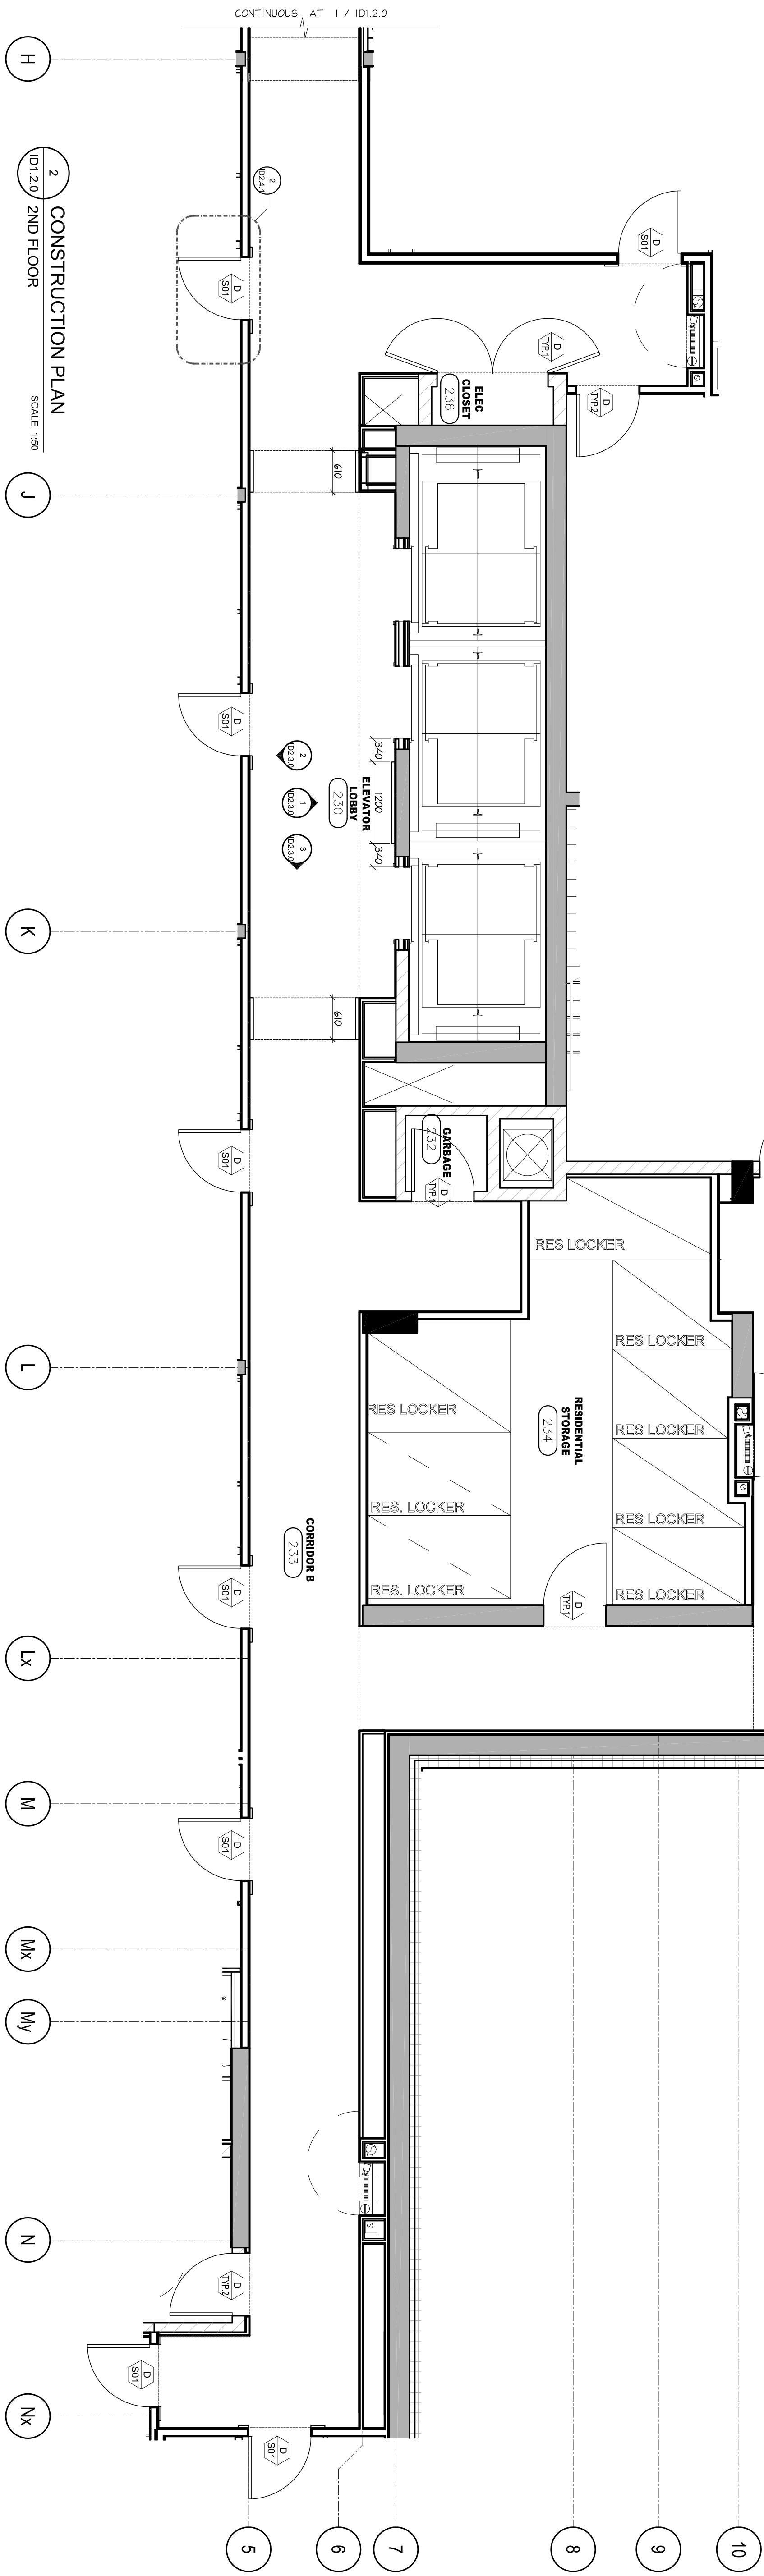

2 CONSTRUCTION PLAN  
2ND FLOOR  
SCALE 1:50

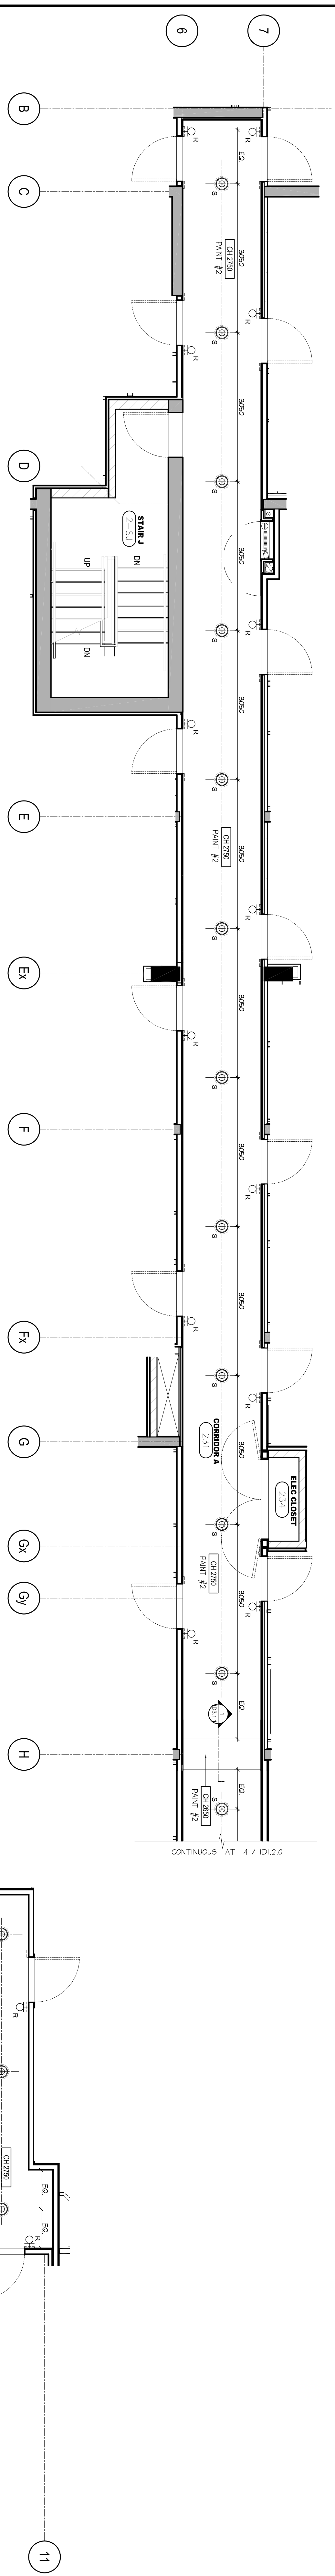

3 REFLECTED CEILING PLAN  
2ND FLOOR  
SCALE 1:50

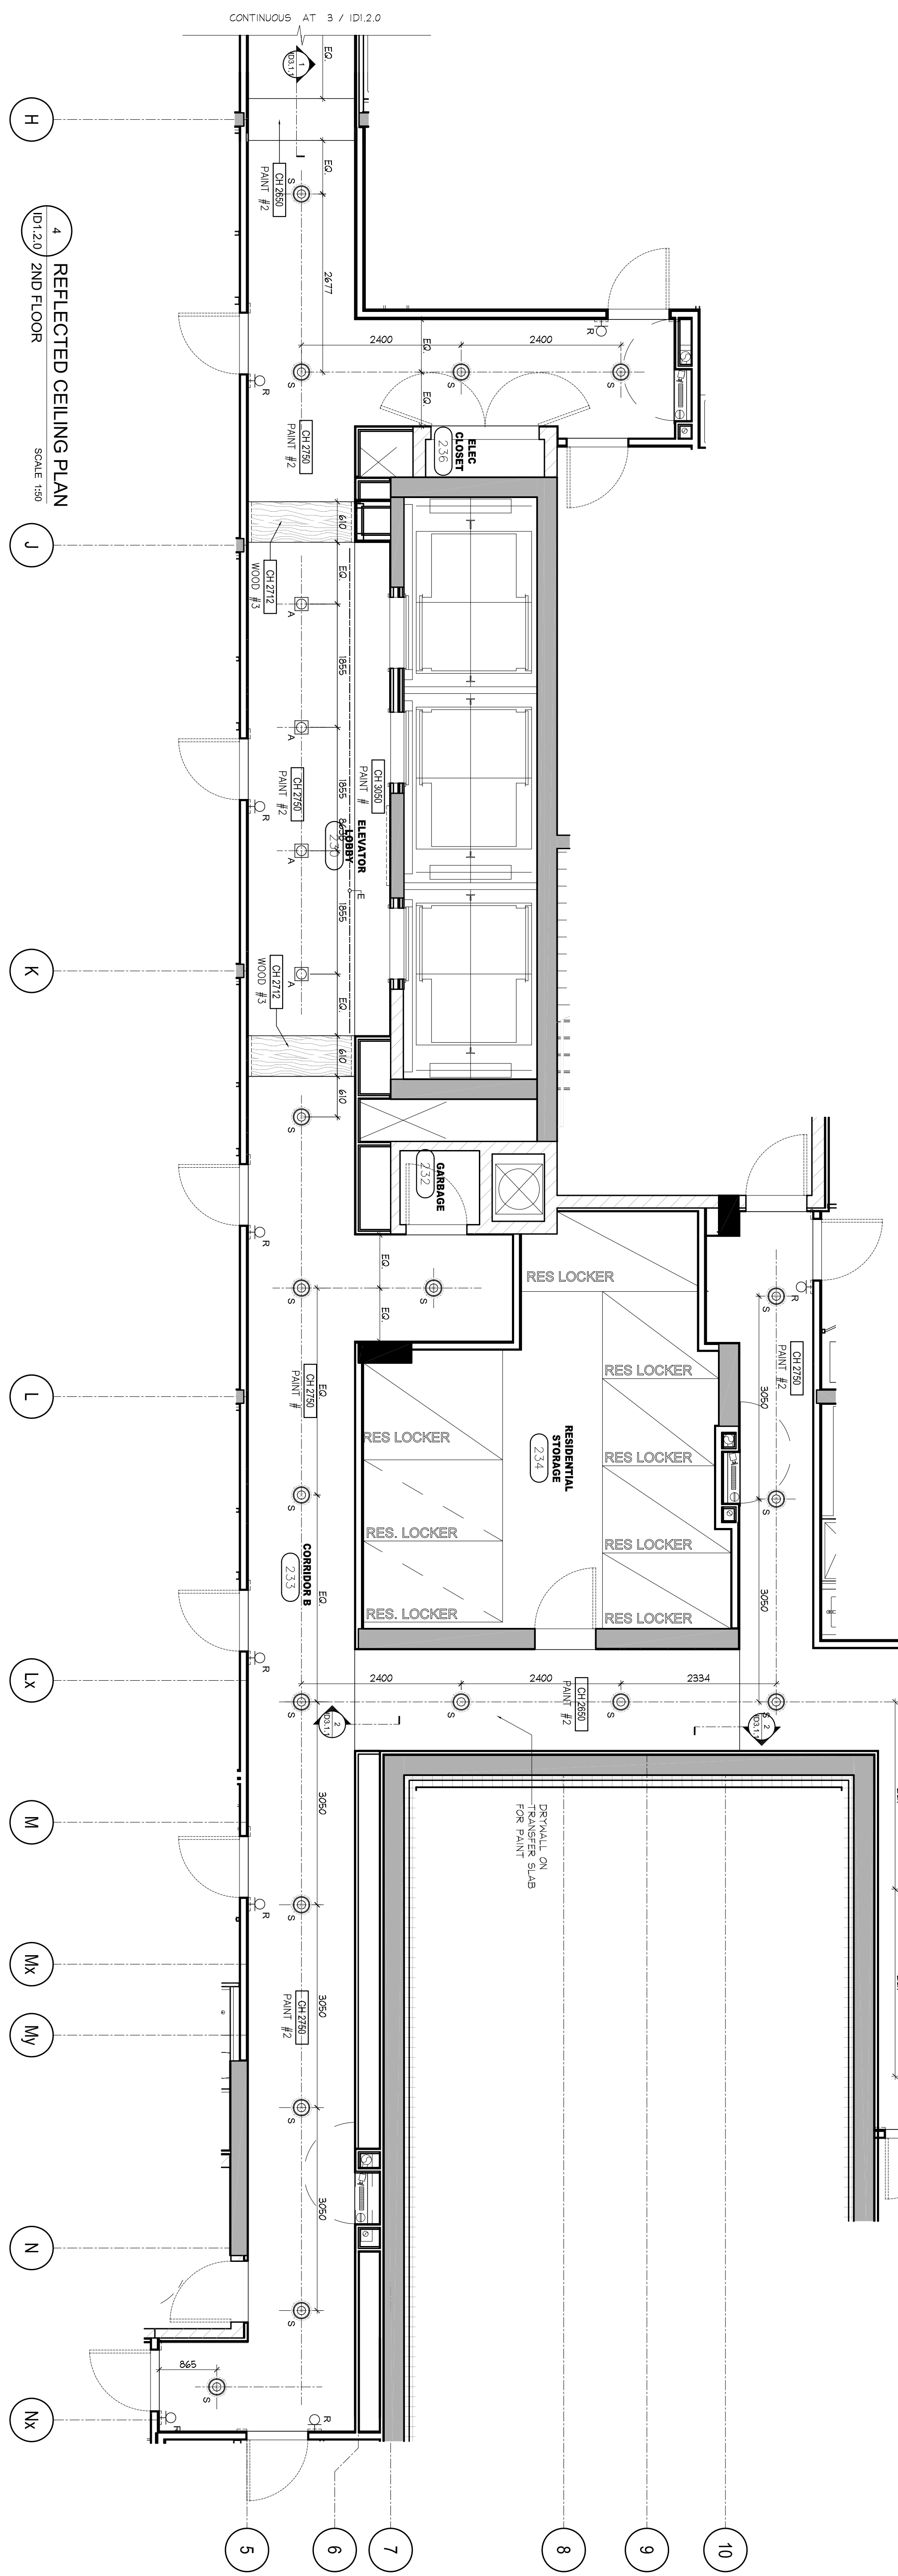

4 REFLECTED CEILING PLAN  
2ND FLOOR  
SCALE 1:50

NO.	DATE	COMMENTS	BY
01	22 JAN 14	ISSUED FOR PERMIT	AP
02	29 JAN 15	ISSUED FOR TENDER	AP
03	09 MAR 15	ISSUED FOR TENDER	AP
04	12 JUL 15	ISSUED FOR TENDER	AP
05	12 JUL 15	ISSUED FOR TENDER	AP
**UNOBI**  
 183 BATHURST STREET, STE 201  
 TORONTO, ON M5T 2R7 CANADA  
 TEL: 416-597-1576 FAX: 416-597-2139

**ALEXANDRA PARK  
 MAIN BUILDING**  
 BLOCK 11  
 ON, Canada  
 PROJECT NO.: 13-949  
 DRAWINGS:

2ND FLOOR  
 CONSTRUCTION PLAN &  
 REFLECTED CEILING PLAN  
 DATE ISSUED: 07 AUG 13 DRAWING NO.:  
 SCALE: 1:50 ID  
 DRAWN BY: AP  
 APPROVED BY: KC  
 1:2.0