
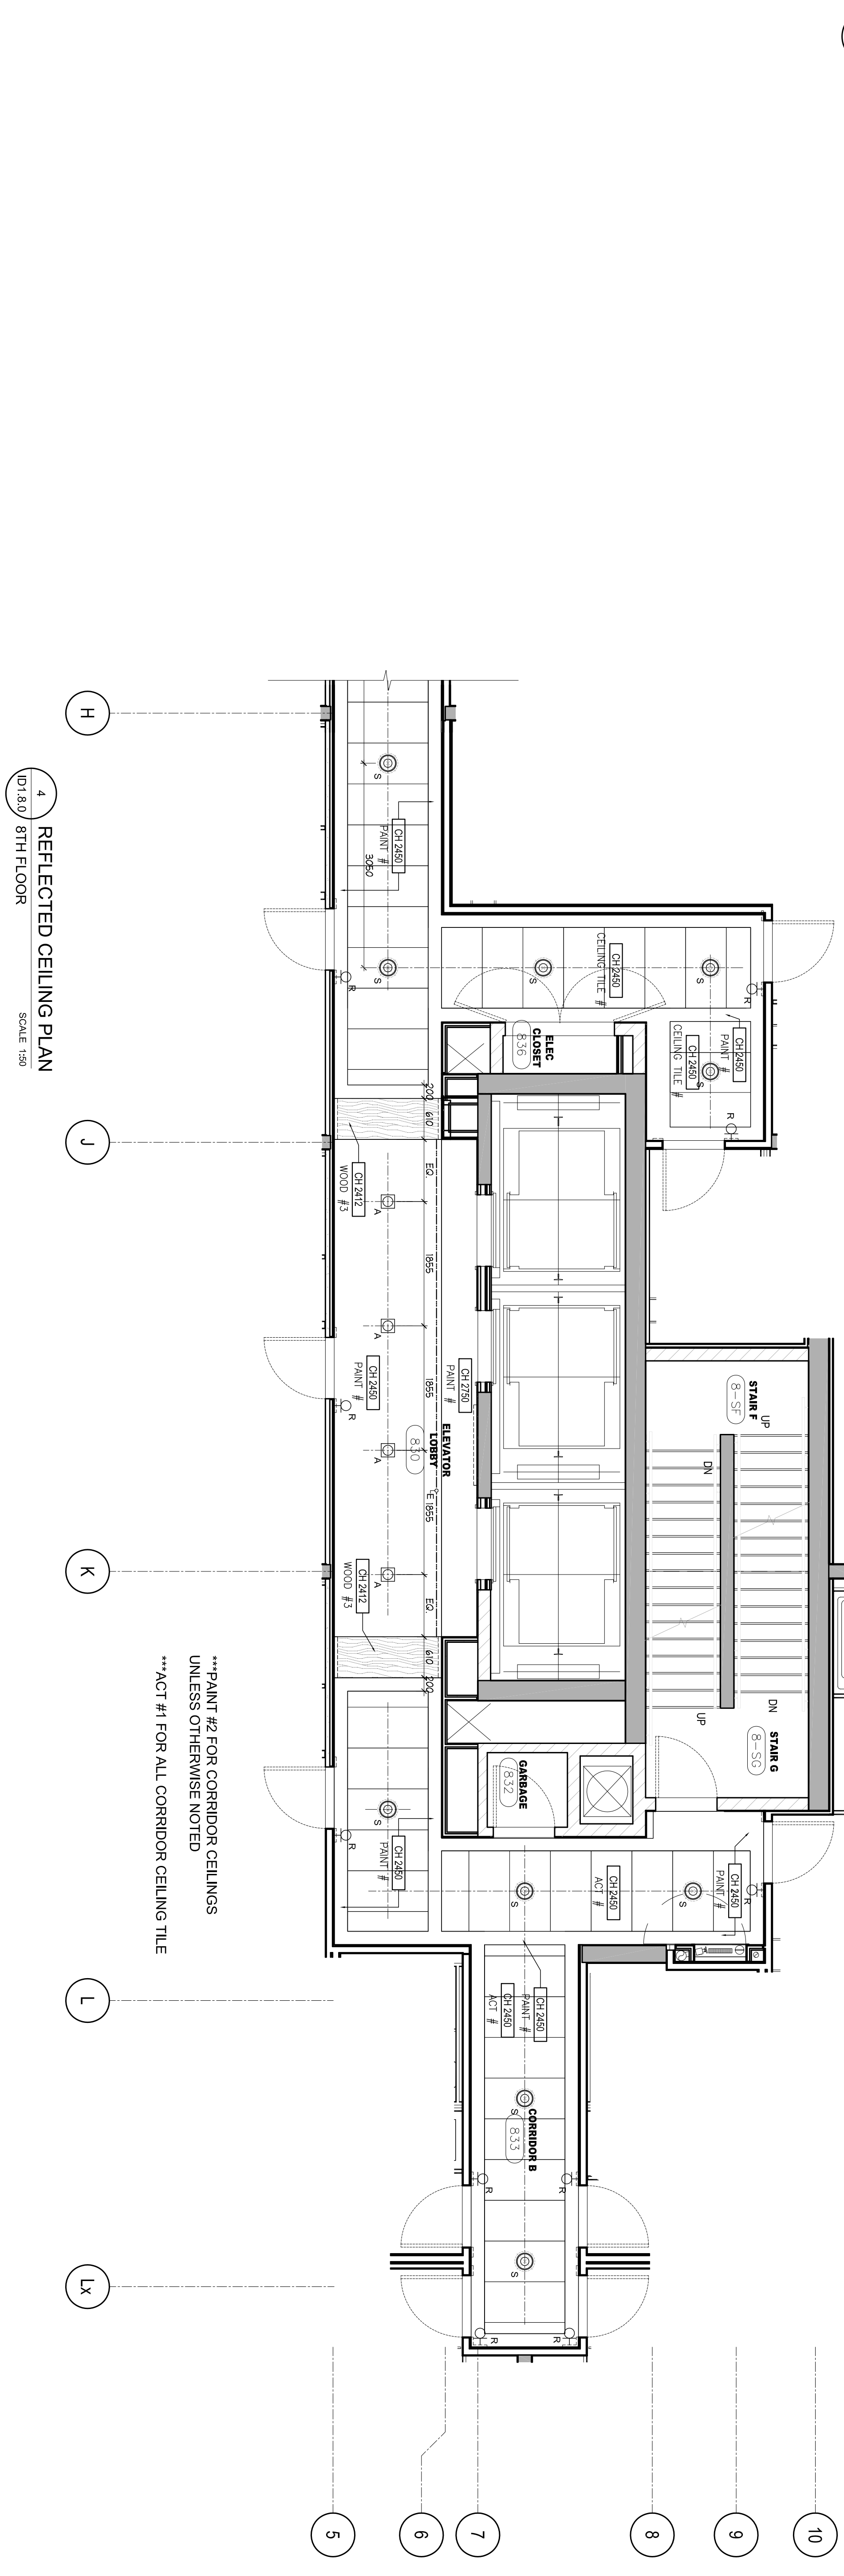
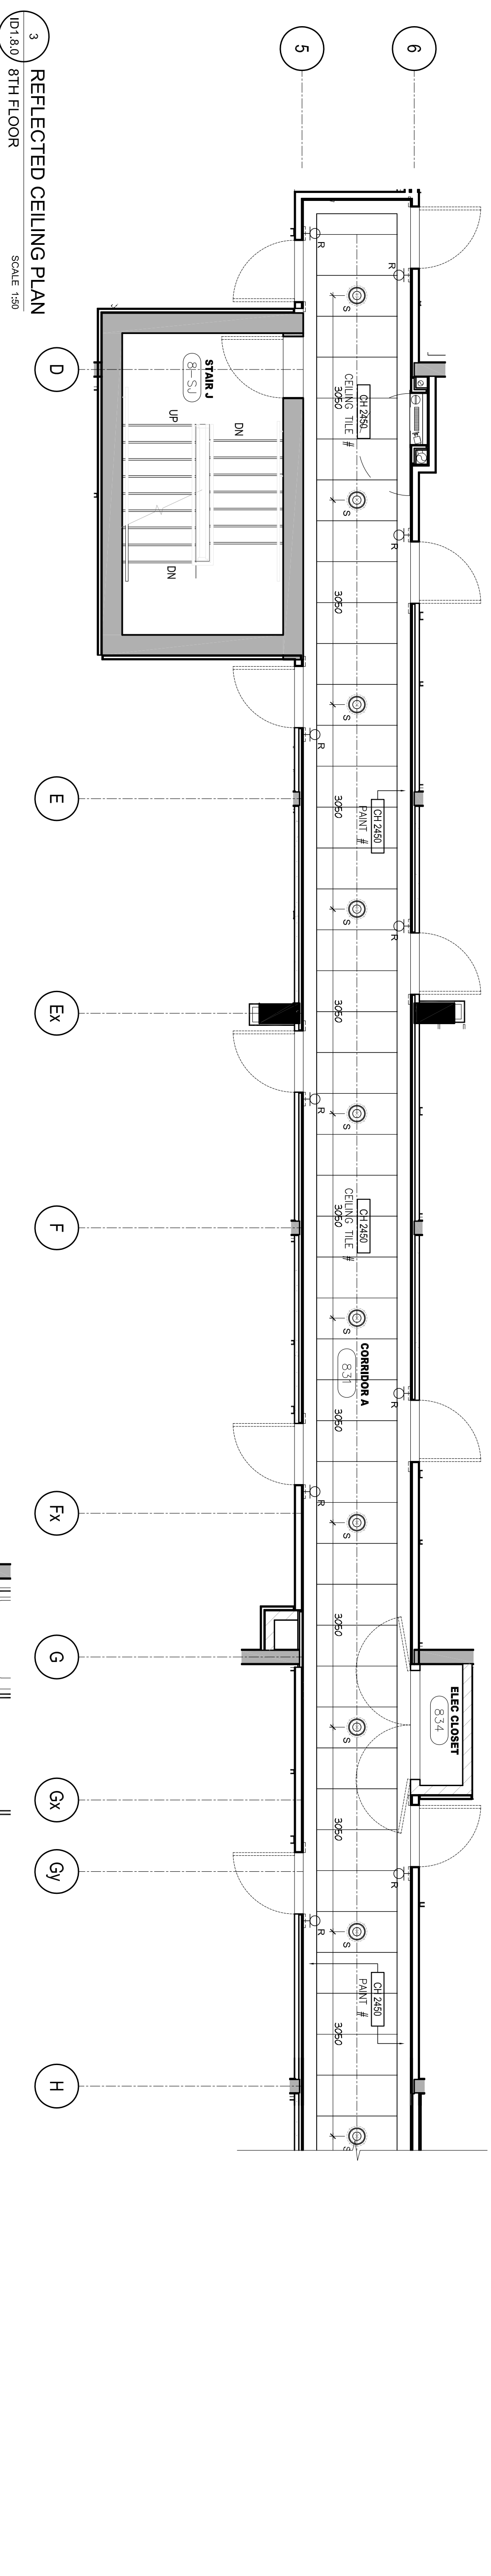
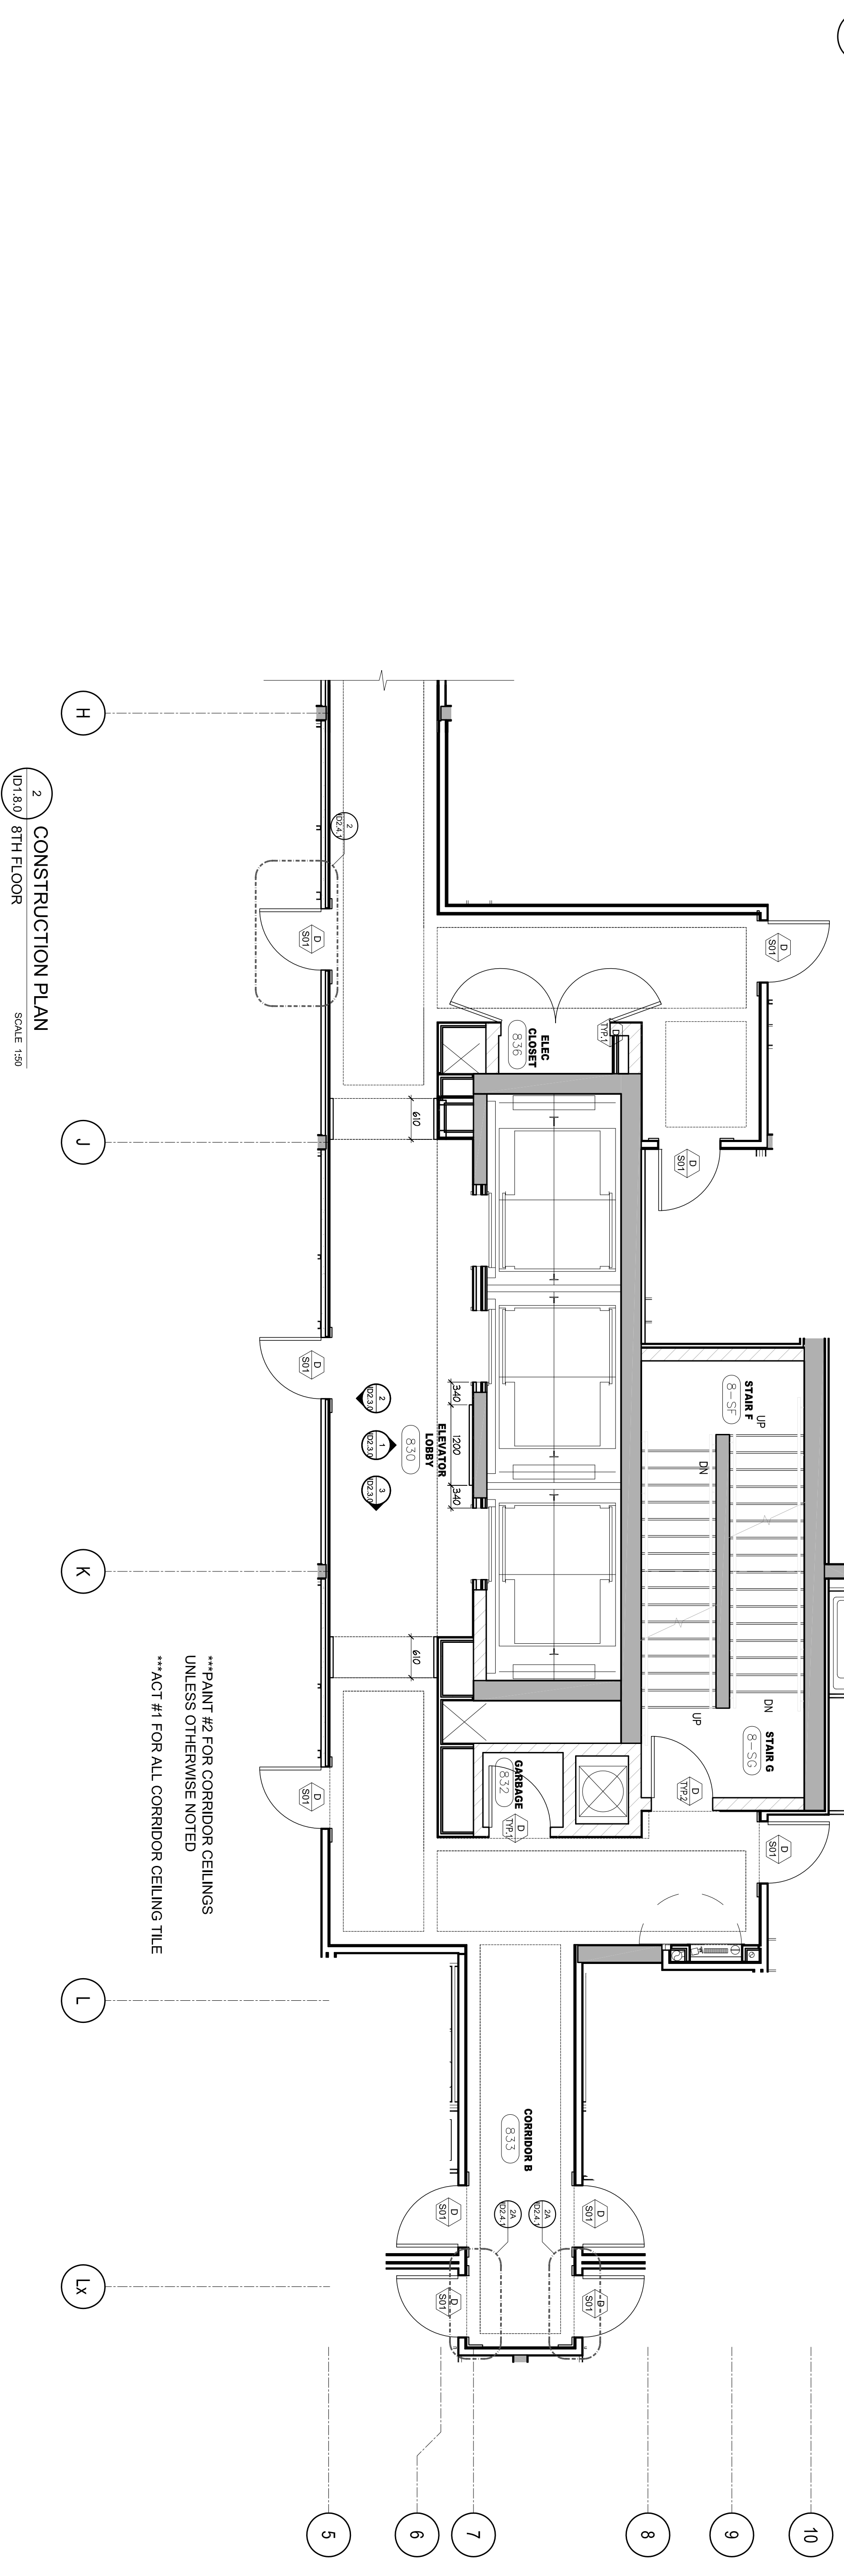


DO NOT SCALE DRAWINGS.

CONTRACTOR MUST VERIFY ALL DIMENSIONS, DIMENSIONS LISTED ARE APPROXIMATE. ALL DIMENSIONS SHALL BE VERIFIED BY THE CONTRACTOR. MATERIALS MAY NOT BE SUBSTITUTED WITHOUT THE WRITTEN APPROVAL OF THE ARCHITECT. ALL SERVICES AND THE PROPERTY OF LAMOR 37 INC. WHICH MUST BE RETURNED AT THE COMPLETION OF THE WORK.

PRINTED: 25-JAN-18

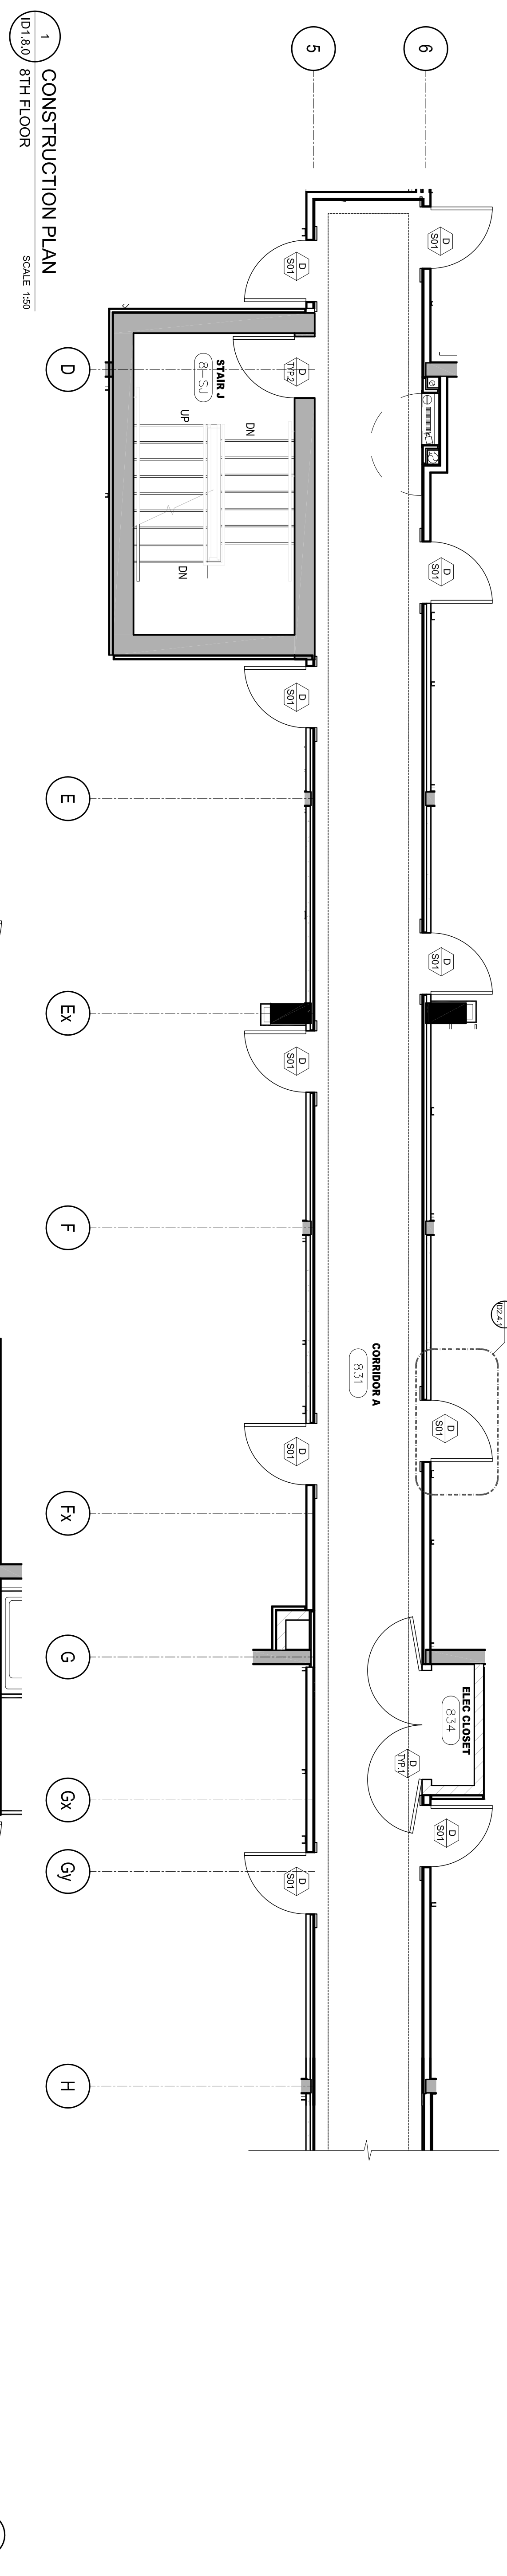

NO.	DATE	COMMENTS	BY
01	22 JAN 14	ISSUED FOR PERMIT	AP
02	29 JAN 15	ISSUED FOR TENDER	AP
03	09 MAR 15	ISSUED FOR TENDER	AP
04	22 JAN 14	ISSUED FOR PERMIT	AP
05	09 MAR 15	ISSUED FOR TENDER	AP
06	16 MAR 15	ISSUED FOR TENDER	AP
07	12 JUL 15	ISSUED FOR TENDER	AP
08	24 JUL 15	ISSUED FOR TENDER	AP
09	24 JUL 15	ISSUED FOR TENDER	AP
10	28 JUL 15	ISSUED FOR TENDER	AP
11	28 JUL 15	ISSUED FOR TENDER	AP
12	28 JUL 15	ISSUED FOR TENDER	AP
13	28 JUL 15	ISSUED FOR TENDER	AP
14	28 JUL 15	ISSUED FOR TENDER	AP
15	28 JUL 15	ISSUED FOR TENDER	AP
16	27 JAN 16	ISSUED FOR PERMIT	AP

UNIONB1
UNIONB1 INC.
 183 BATHURST STREET, STE 201
 TORONTO, ON M5T 2R7 CANADA
 TEL: 416-597-1576 FAX: 416-597-2139

**ALEXANDRA PARK
 MAIN BUILDING**
 BLOCK 11
 ON, Canada
 PROJECT NO.: 13-949

**8TH FLOOR
 CONSTRUCTION PLAN &
 REFLECTED CEILING PLAN**
 DATE STARTED: 07 AUG 13
 SCALE: 1:50
 DRAWN BY: AP
 APPROVED BY: KC
 DRAWING NO.: **1.8.0**