


DO NOT SCALE DRAWINGS.


CONTRACTOR MUST VERIFY ALL DRAWINGS, DIMENSIONS, DETAILS AND SPECIFICATIONS, AND REPORT ANY DISCREPANCIES TO UNION31 INC. BEFORE PROCEEDING WITH WORK. MATERIALS MAY NOT BE SUBSTITUTED WITHOUT WRITTEN APPROVAL FROM UNION31 INC. ALL DRAWINGS AND SPECIFICATIONS ARE INSTRUMENTS OF SERVICE AND THE PROPERTY OF UNION31 INC. WHICH MUST BE RETURNED AT THE COMPLETION OF THE WORK.

PRINTED: 20-JAN-16

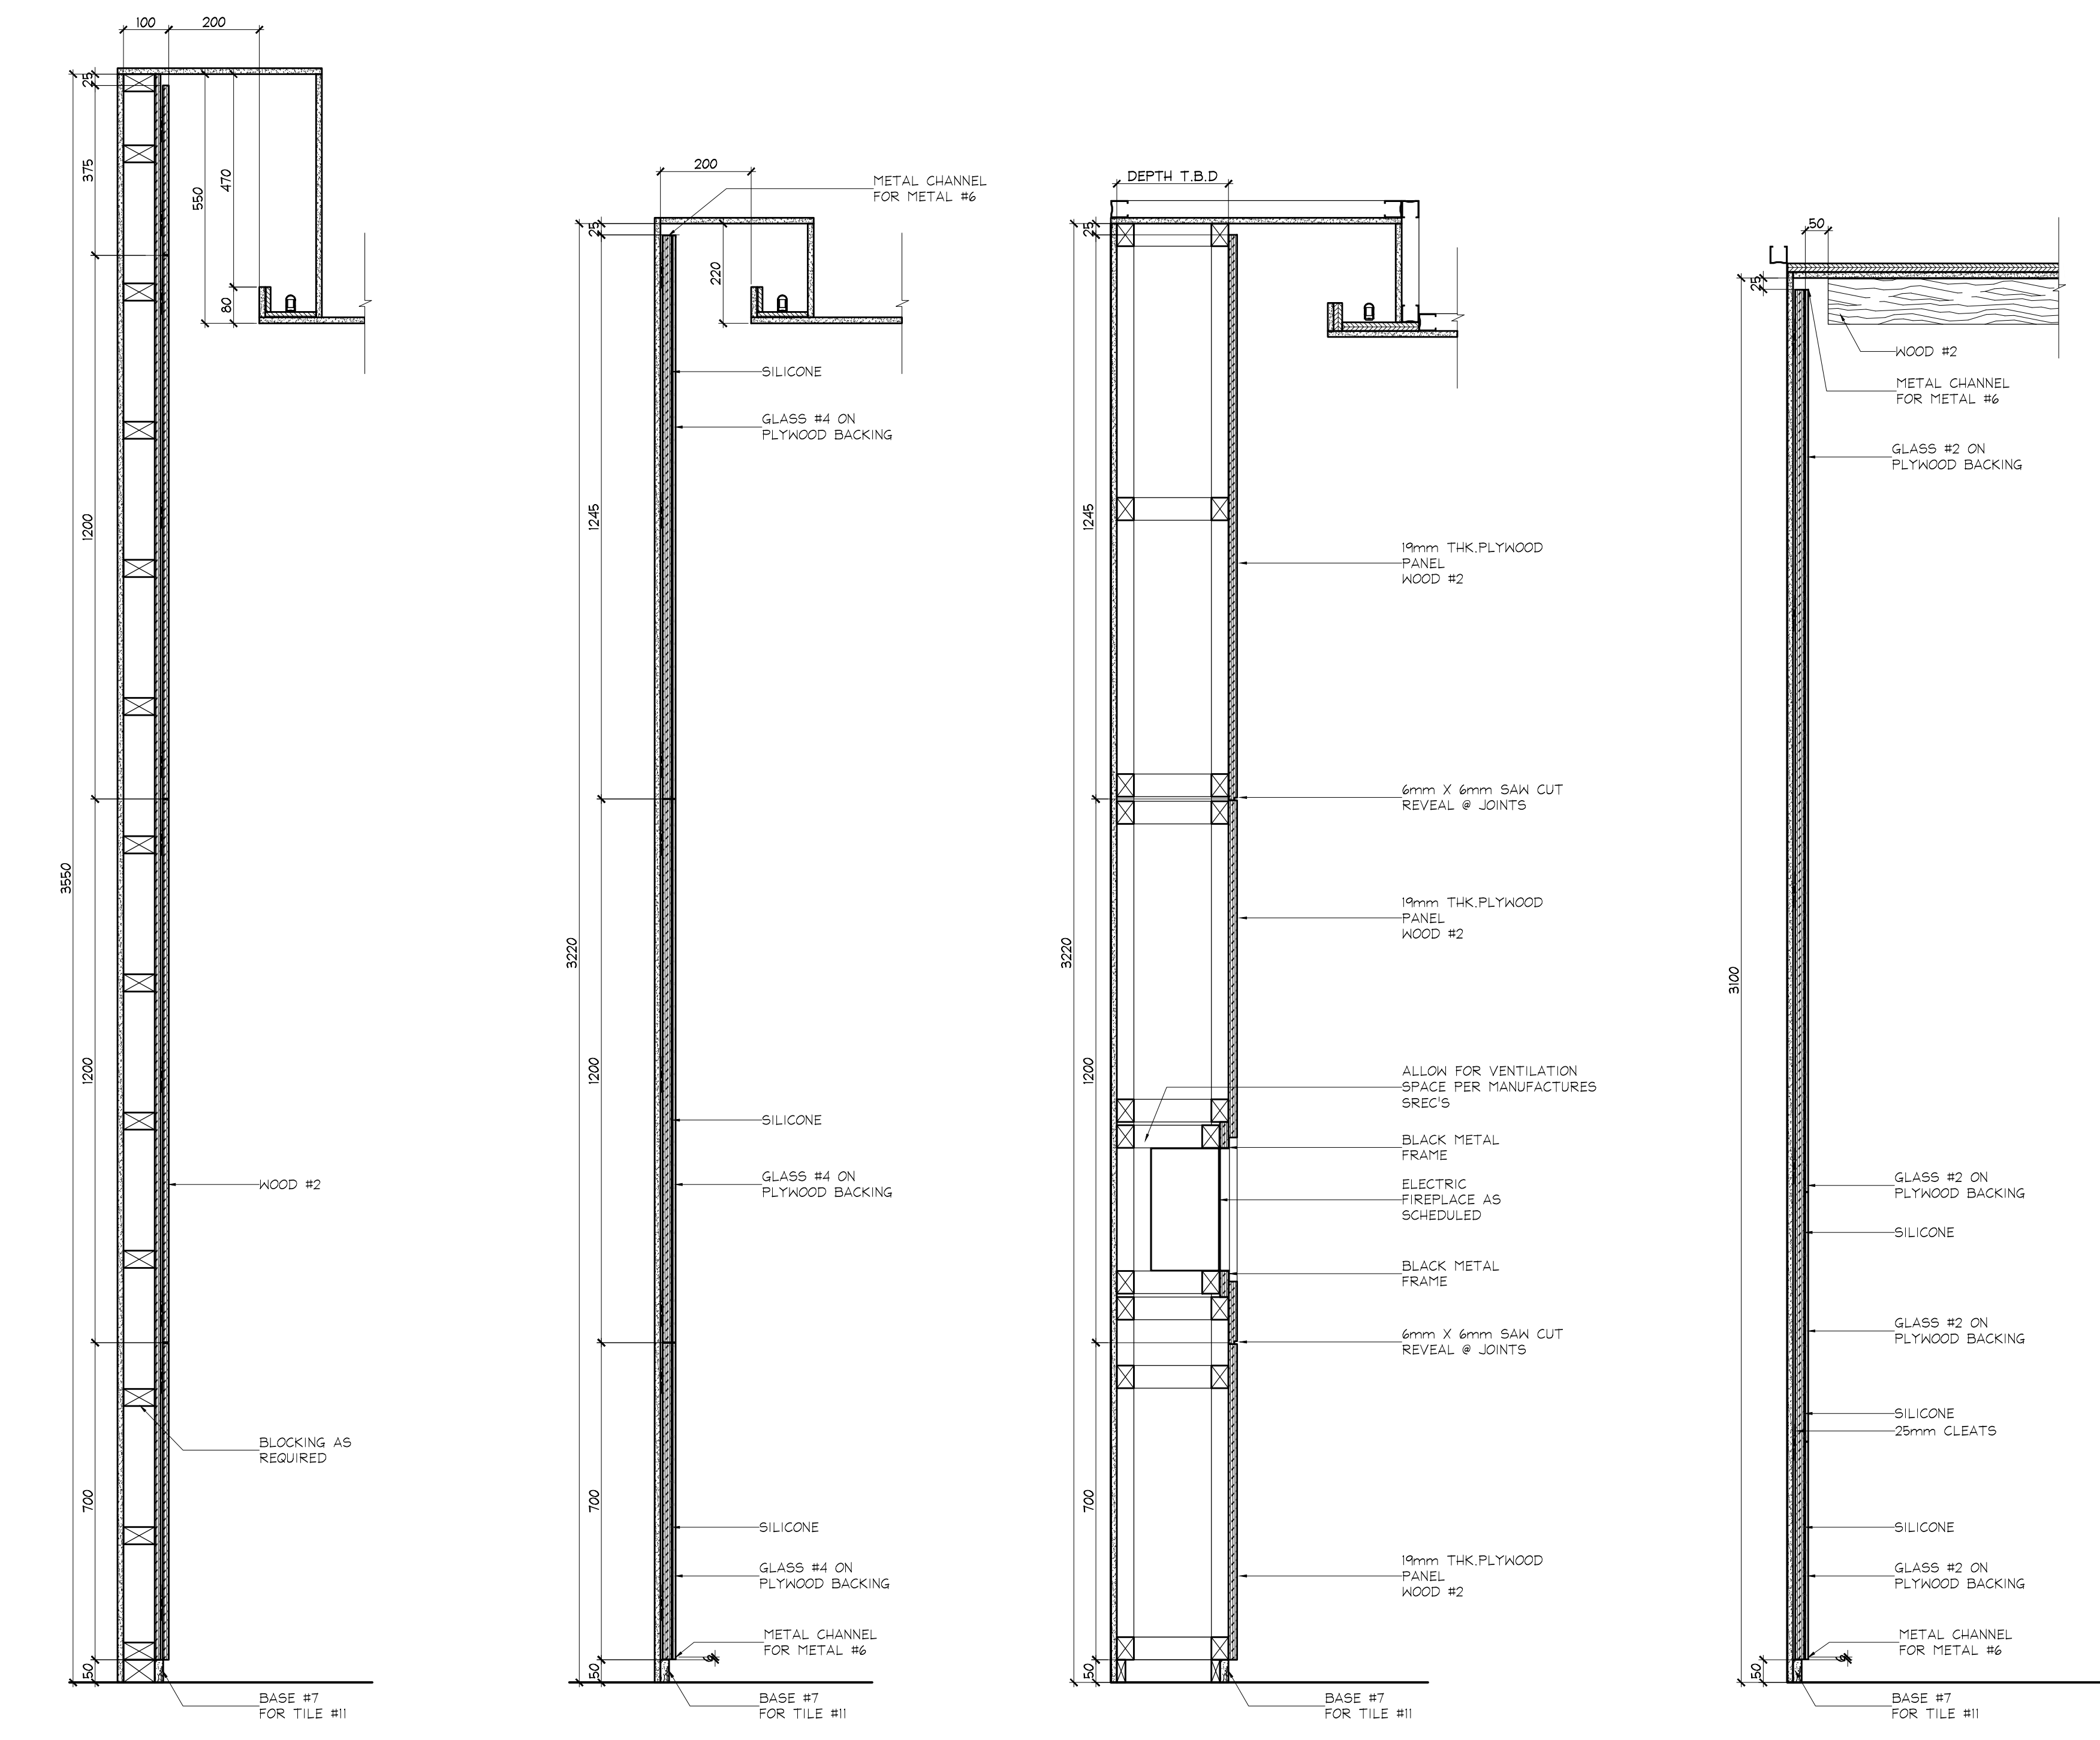


1 WALL SECTION 1ST FLOOR LOBBY SCALE 1:10  
 2 WALL SECTION 1ST FLOOR LOBBY SCALE 1:10  
 3 WALL SECTION @ LOBBY FIREPLACE 1ST FLOOR LOBBY SCALE 1:10  
 4 WALL SECTION 1ST FLOOR LOBBY SCALE 1:10


5 WALL SECTION @ TV BEHIND CONCERGE 1ST FLOOR LOBBY SCALE 1:10  
 6 WALL SECTION 1ST FLOOR MAILROOM SCALE 1:10

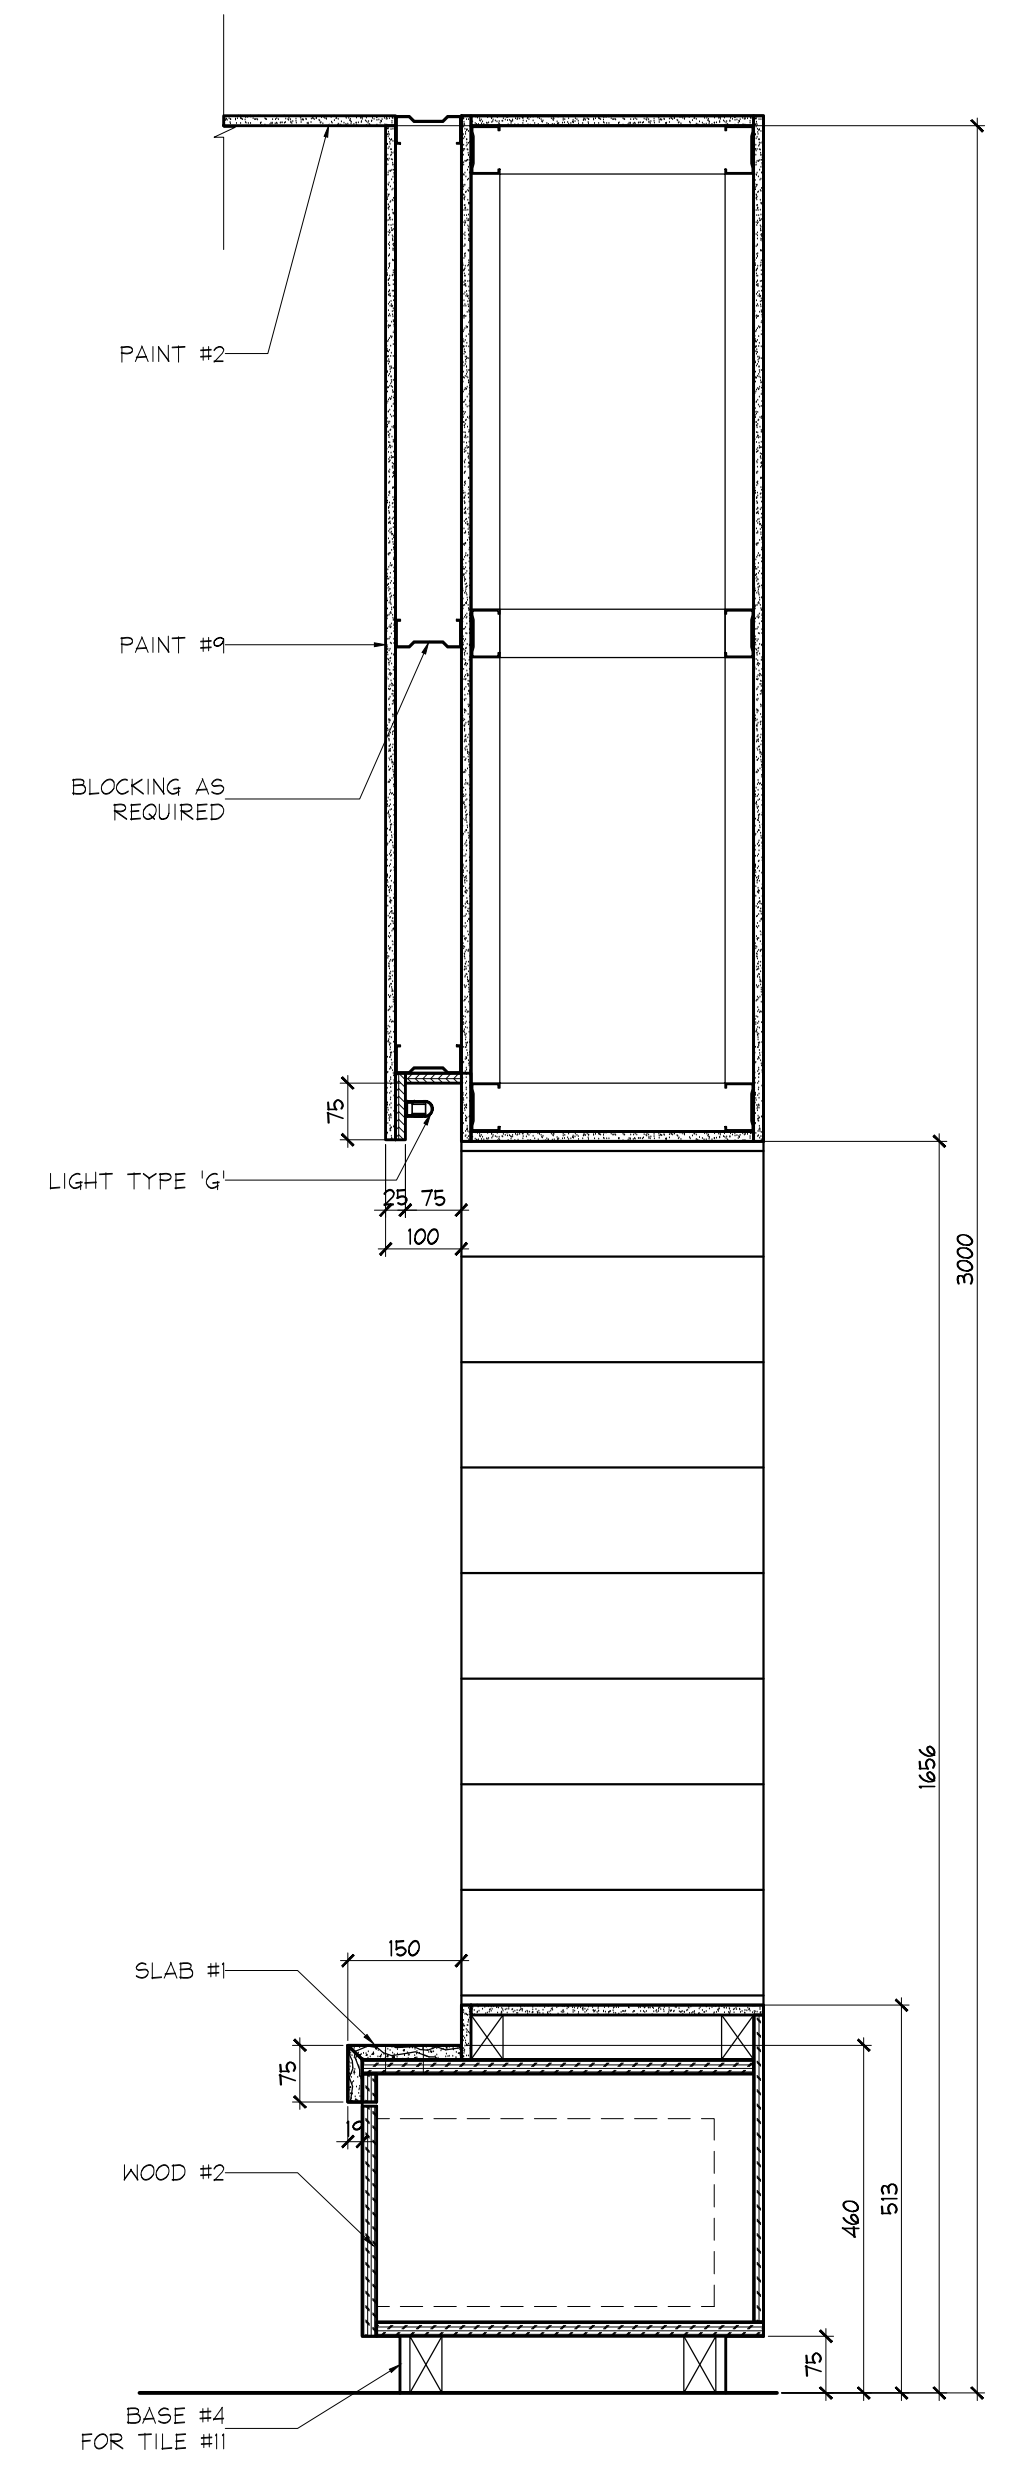


7 WALL SECTION 1ST FLOOR MAILROOM SCALE 1:10

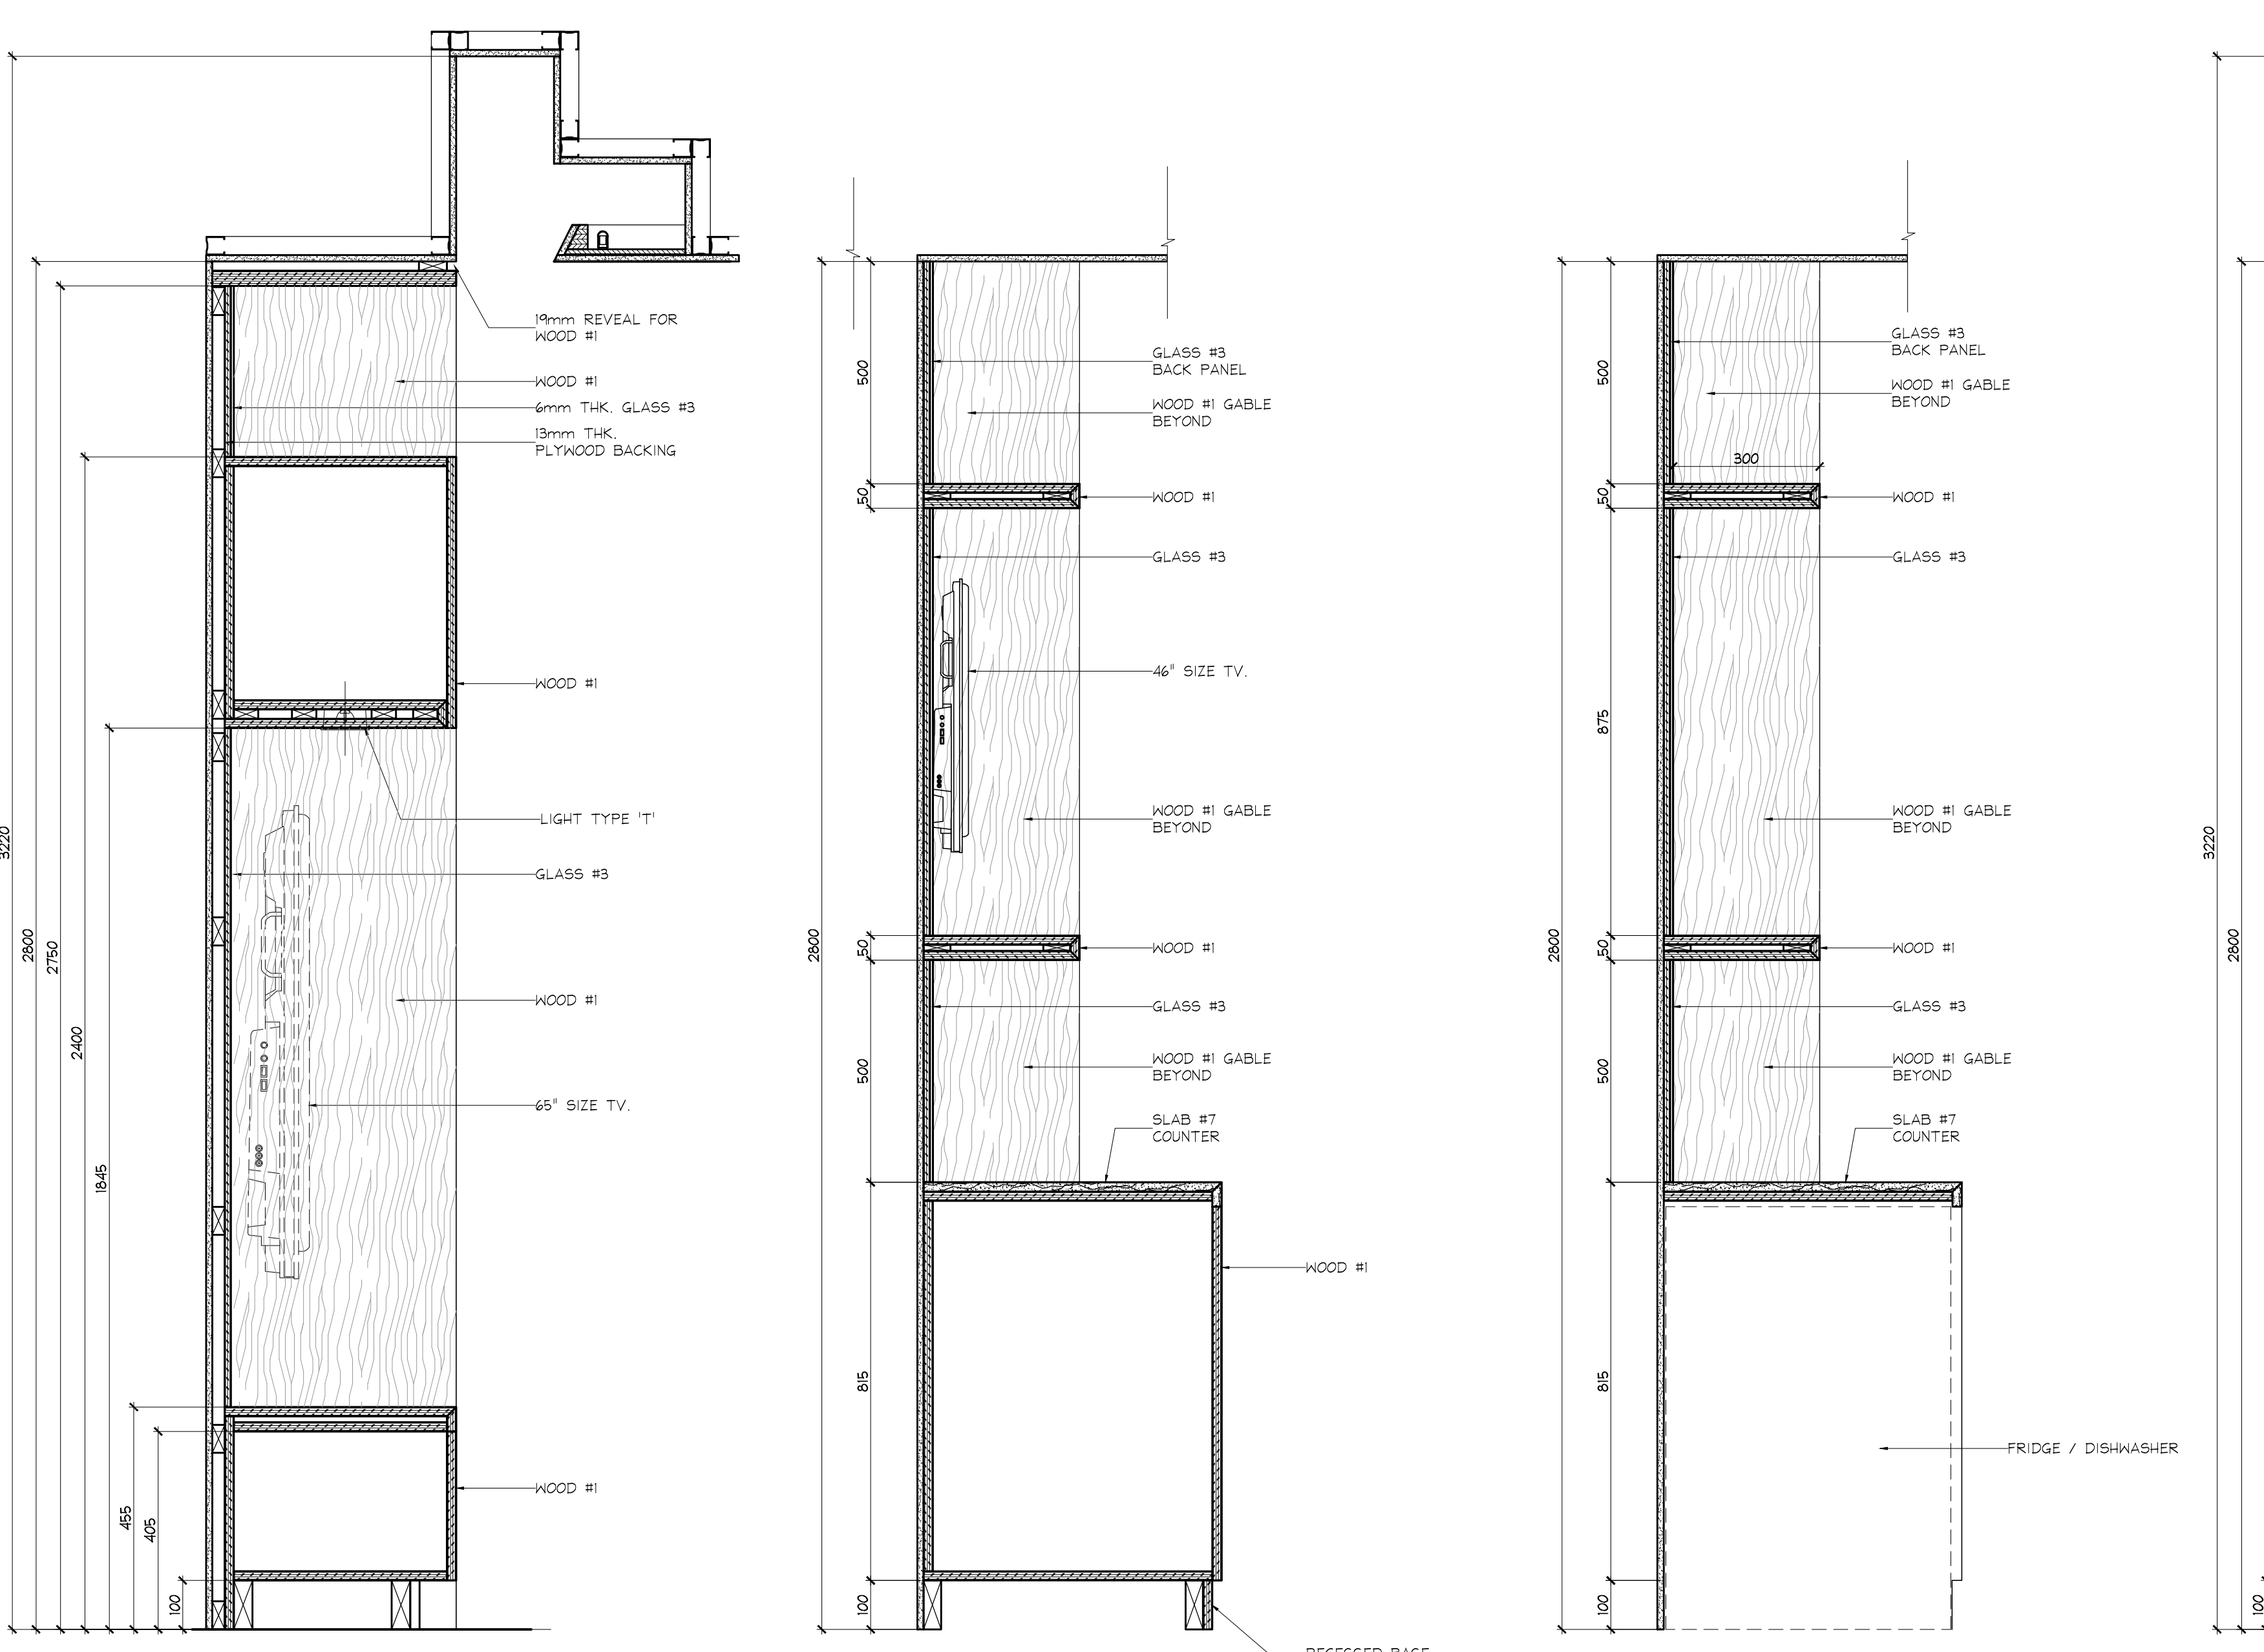

8 WALL SECTION 1ST FLOOR PARTY ROOM SCALE 1:10  
 9 WALL SECTION @ TV 1ST FLOOR PARTY ROOM SCALE 1:10  
 10 WALL SECTION 1ST FLOOR PARTY ROOM SCALE 1:10  
 11 WALL SECTION 1ST FLOOR PARTY ROOM SCALE 1:10

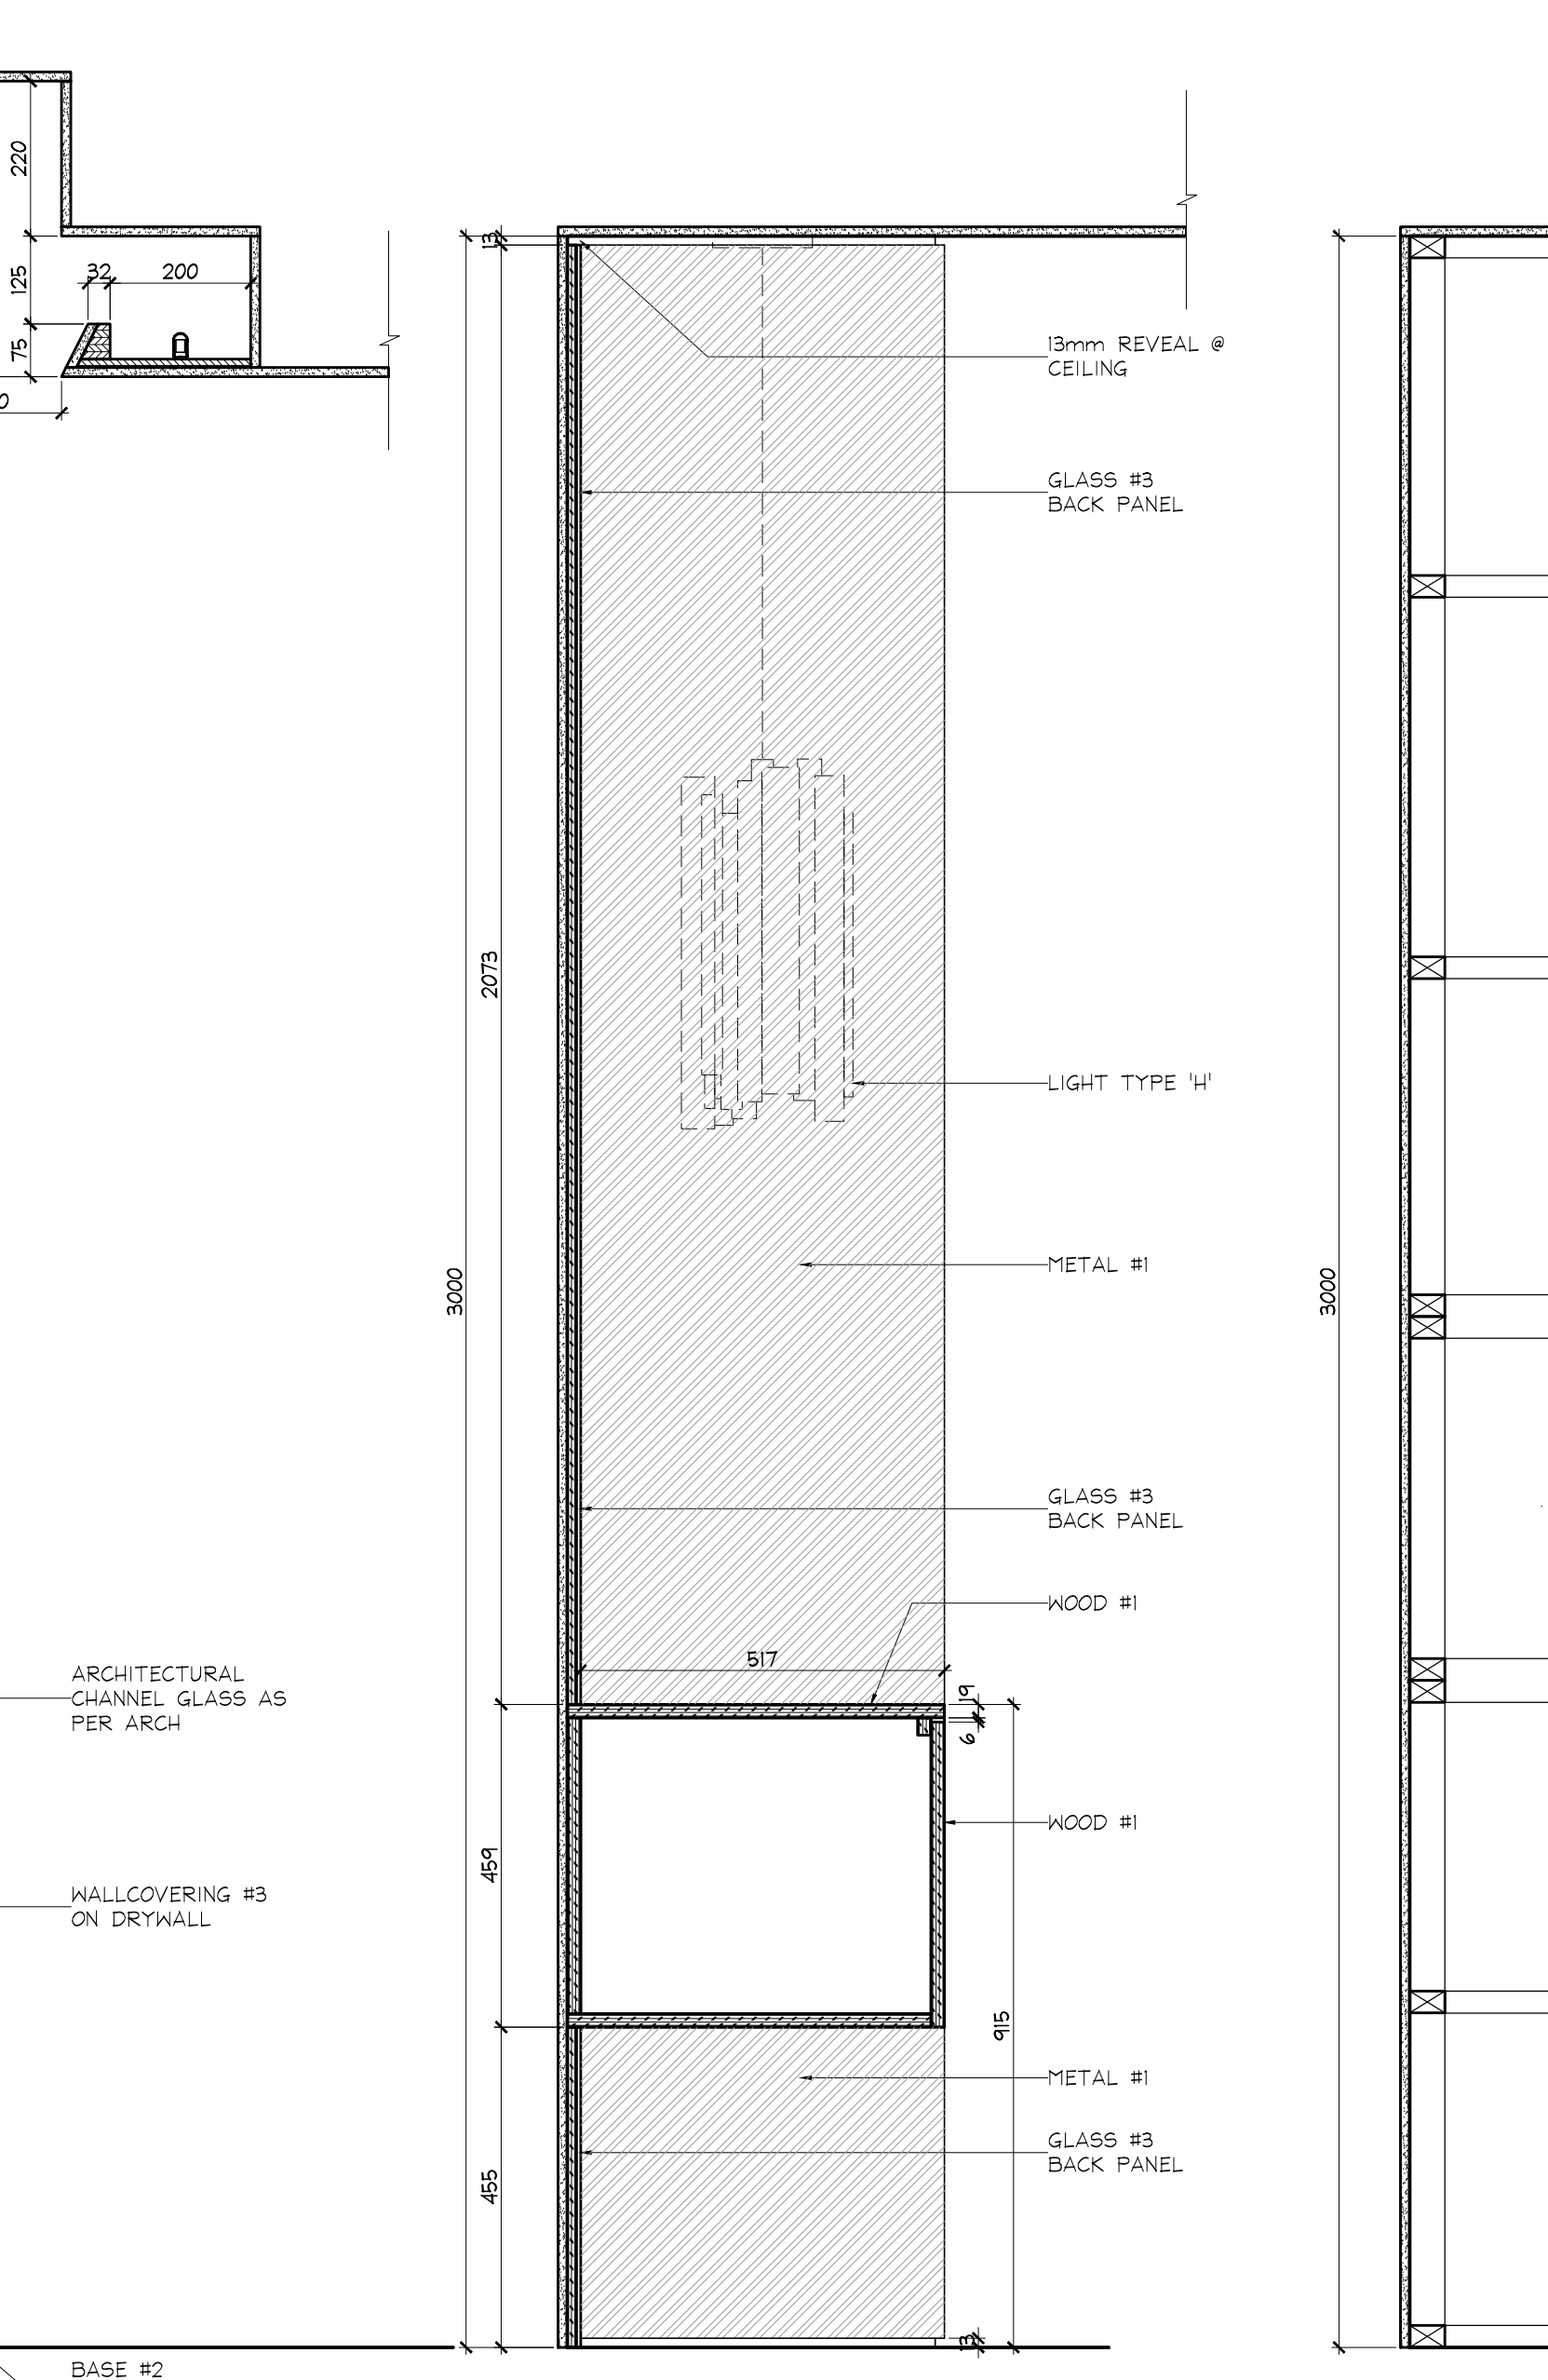

12 SECTION @ MIRROR 1ST FLOOR DINING ROOM SCALE 1:10  
 13 SECTION @ FIRE PLACE 1ST FLOOR DINING ROOM SCALE 1:10

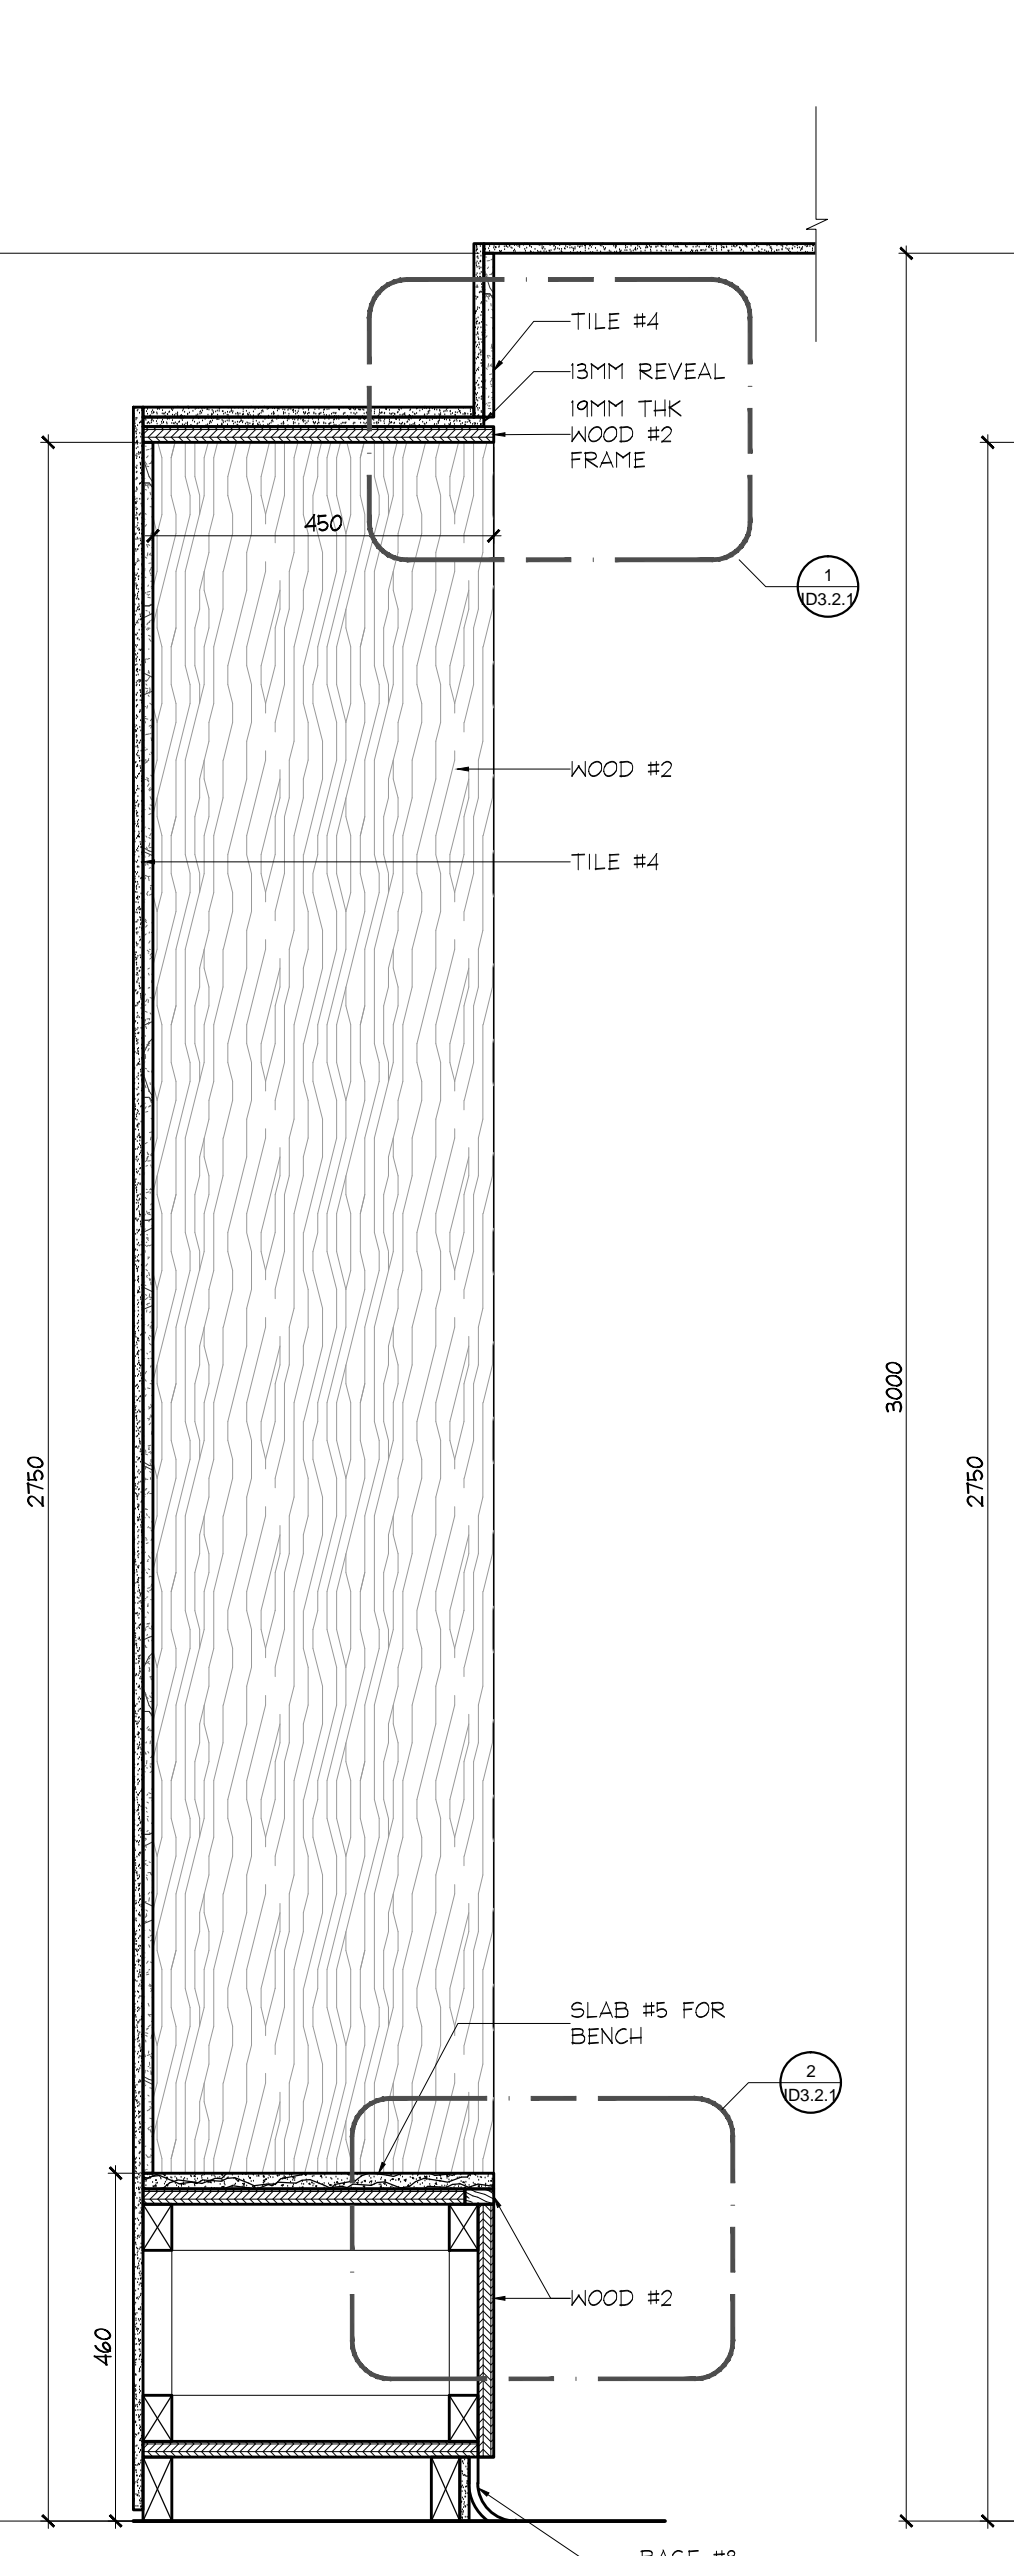

14 SECTION @ BENCH 1ST FLOOR CHANGE ROOMS SCALE 1:10  
 15 SECTION @ BENCH 1ST FLOOR CHANGE ROOMS SCALE 1:10

NO	DATE	COMMENTS	INI
16	21 JAN / 16	ISSUED FOR PAINT / WALLPAPER TENDER	CB
14	8 SEPT / 15	ISSUED FOR TRIM CARPENTRY	CB
13	24 AUG / 15	ADDITIONAL SITE INSTRUCTION #2	CB
11	30 AUG / 15	RE- ISSUED FOR DRYWALL TENDER	CB
10	15 JULY / 15	ISSUED FOR DRYWALL TENDER	CB
09	16 JUNE / 15	ISSUED FOR TRIM CARPENTRY TENDER	CB
08	08 MAR / 15	ISSUED FOR TENDER	AP
02	28 JAN / 15	ISSUED FOR TENDER	AP

UNION31  
 UNIONS11 INC.  
 183 BATHURST STREET, STE. 201  
 TORONTO, ON, M5T 2R7, CANADA  
 TEL: 416-597-1576 FAX: 416-597-2139

PROJECT NAME:  
**ALEXANDRA PARK  
 MAIN BUILDING**  
 BLOCK 11  
 ON, Canada  
 PROJECT NO.: 13-949  
 DRAWINGS:  
**WALL SECTIONS**

DATE STARTED: 07 AUG / 13  
 SCALE: AS NOTED  
 DRAWN BY: SM  
 APPROVED BY: KC  
 DRAWING NO.: ID  
 3.2.0