


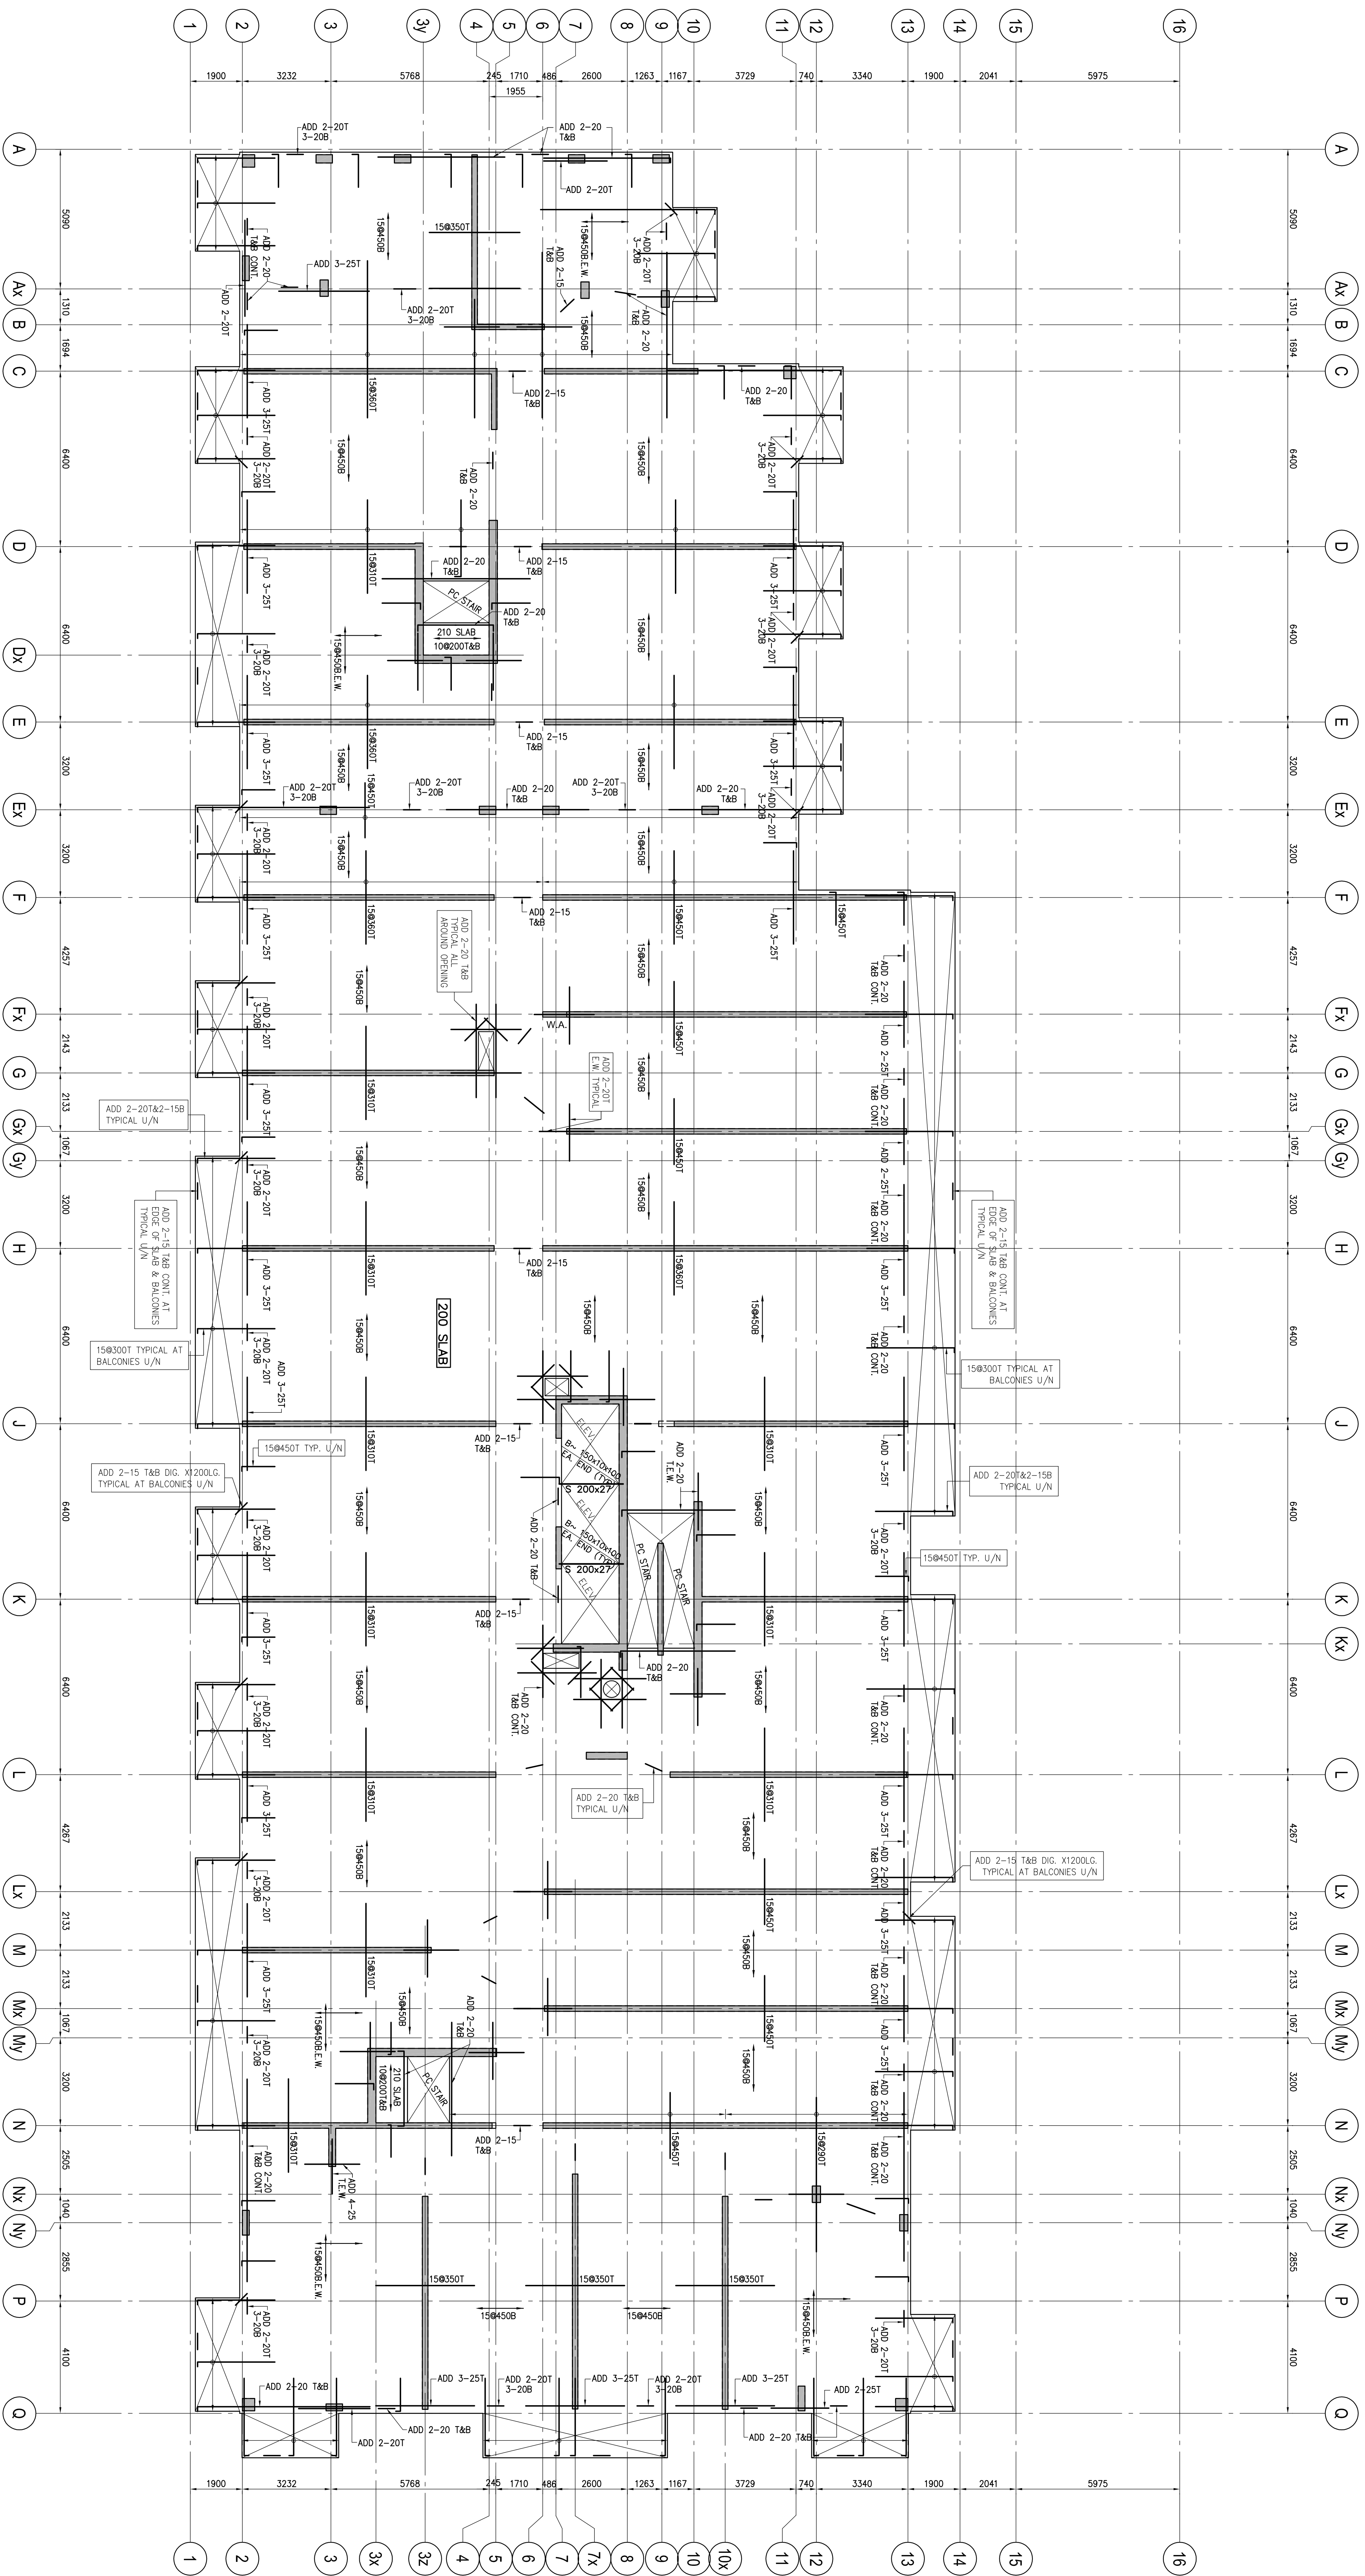

4TH FLOOR FRAMING PLAN

SCALE 1 : 100


1. TOP OF SLAB IS AT ELEVATION AS SHOWN ON ARCH. DRAWINGS EXCEPT AS CROSSED AND NOTED ON PLAN.
2. CONCRETE STRENGTH AT 28 DAYS SHALL BE:
FOR WALLS AND COLUMNS SEE SCHEDULE FOR INTERIOR SLABS 35 MPa
FOR BEAMS 30 MPa
CONCRETE EXPOSED TO ELEMENTS SHALL BE 35 MPa WITH 6% TO BE ENRICHED AIR.
3. FLOOR SLABS ARE DESIGNED FOR FOLLOWING LOADING CONDITIONS :

	S.L.O.	L.L.
STAIRS & BALCONIES	0.50 kPa	4.80 kPa
LOCKERS & STORAGE	* 1.30 kPa	4.80 kPa
RESIDENTIAL	1.30 kPa	1.9 kPa
TOILETS	1.30 kPa	2.40 kPa
TERRACES	5.0 kPa	4.80 kPa


*
4. MINIMUM YIELD STRESS FOR REINFORCING STEEL SHALL BE 400 MPa.
5. TEMPERATURE REINFORCING FOR : 200 SLAB IS 100E20.
6. NO OPENINGS LARGER THAN 300mm x 300mm ARE ALLOWED IN SLAB OTHER THAN THOSE SHOWN ON DRAWINGS.
7. SEE TYPICAL DETAILS ON DRAWINGS S-001 TO S-005.
8. SEE GENERAL NOTES ON DRAWING S-001.
9. REFER TO ARCH. DRAWINGS FOR SLOPES OF SLAB.
10. FOR COLUMN & WALL SCHEDULE SEE DRAWINGS S-001 TO S-306.
11. COORDINATE BEAM DEPTH AT DOOR OPENINGS WITH ARCH. DRAWINGS.
12. EXTEND TOP REIN. TO END OF BALCONIES/OVERHANGS.
13. TOP BARS TERMINATING AT EDGE OF SLAB TO HAVE 180° HOOK.

DIRECTION OF REINFORCING OF THE SLAB
SHALL BE SHOWN ON THE PLAN
TIL & BIL
TIL & BIL


FIRST FLOOR ELEV. 90.600m		
NO.	REVISION / REMARK	DATE
1	ISSUED FOR PERMIT	2014-03-03
2	REVISION ON TYPICAL	2014-03-03
3	REVISION ON TYPICAL	2014-03-03
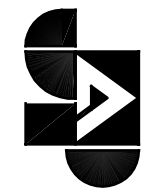

Jabi & Sons
ENGINEERS
1000 SHEPPARD AV. E. SUITE 100
DANFORTH, ONTARIO M1S 1T5
TEL: 416-447-2777
FAX: 416-447-2778
E-MAIL: info@jabisons.com

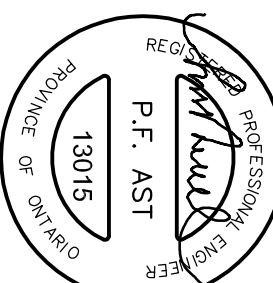

P.F. ASH
P. ENG.
15915
15915

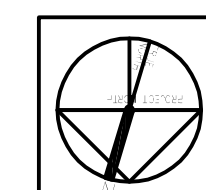

ALEXANDRA PARK - BLOCK 11
TORONTO, ONTARIO

DATE: 2014-03-03
DRAWN BY: H.W.
CHECKED BY: H.W.
DATE: 2014-03-03