


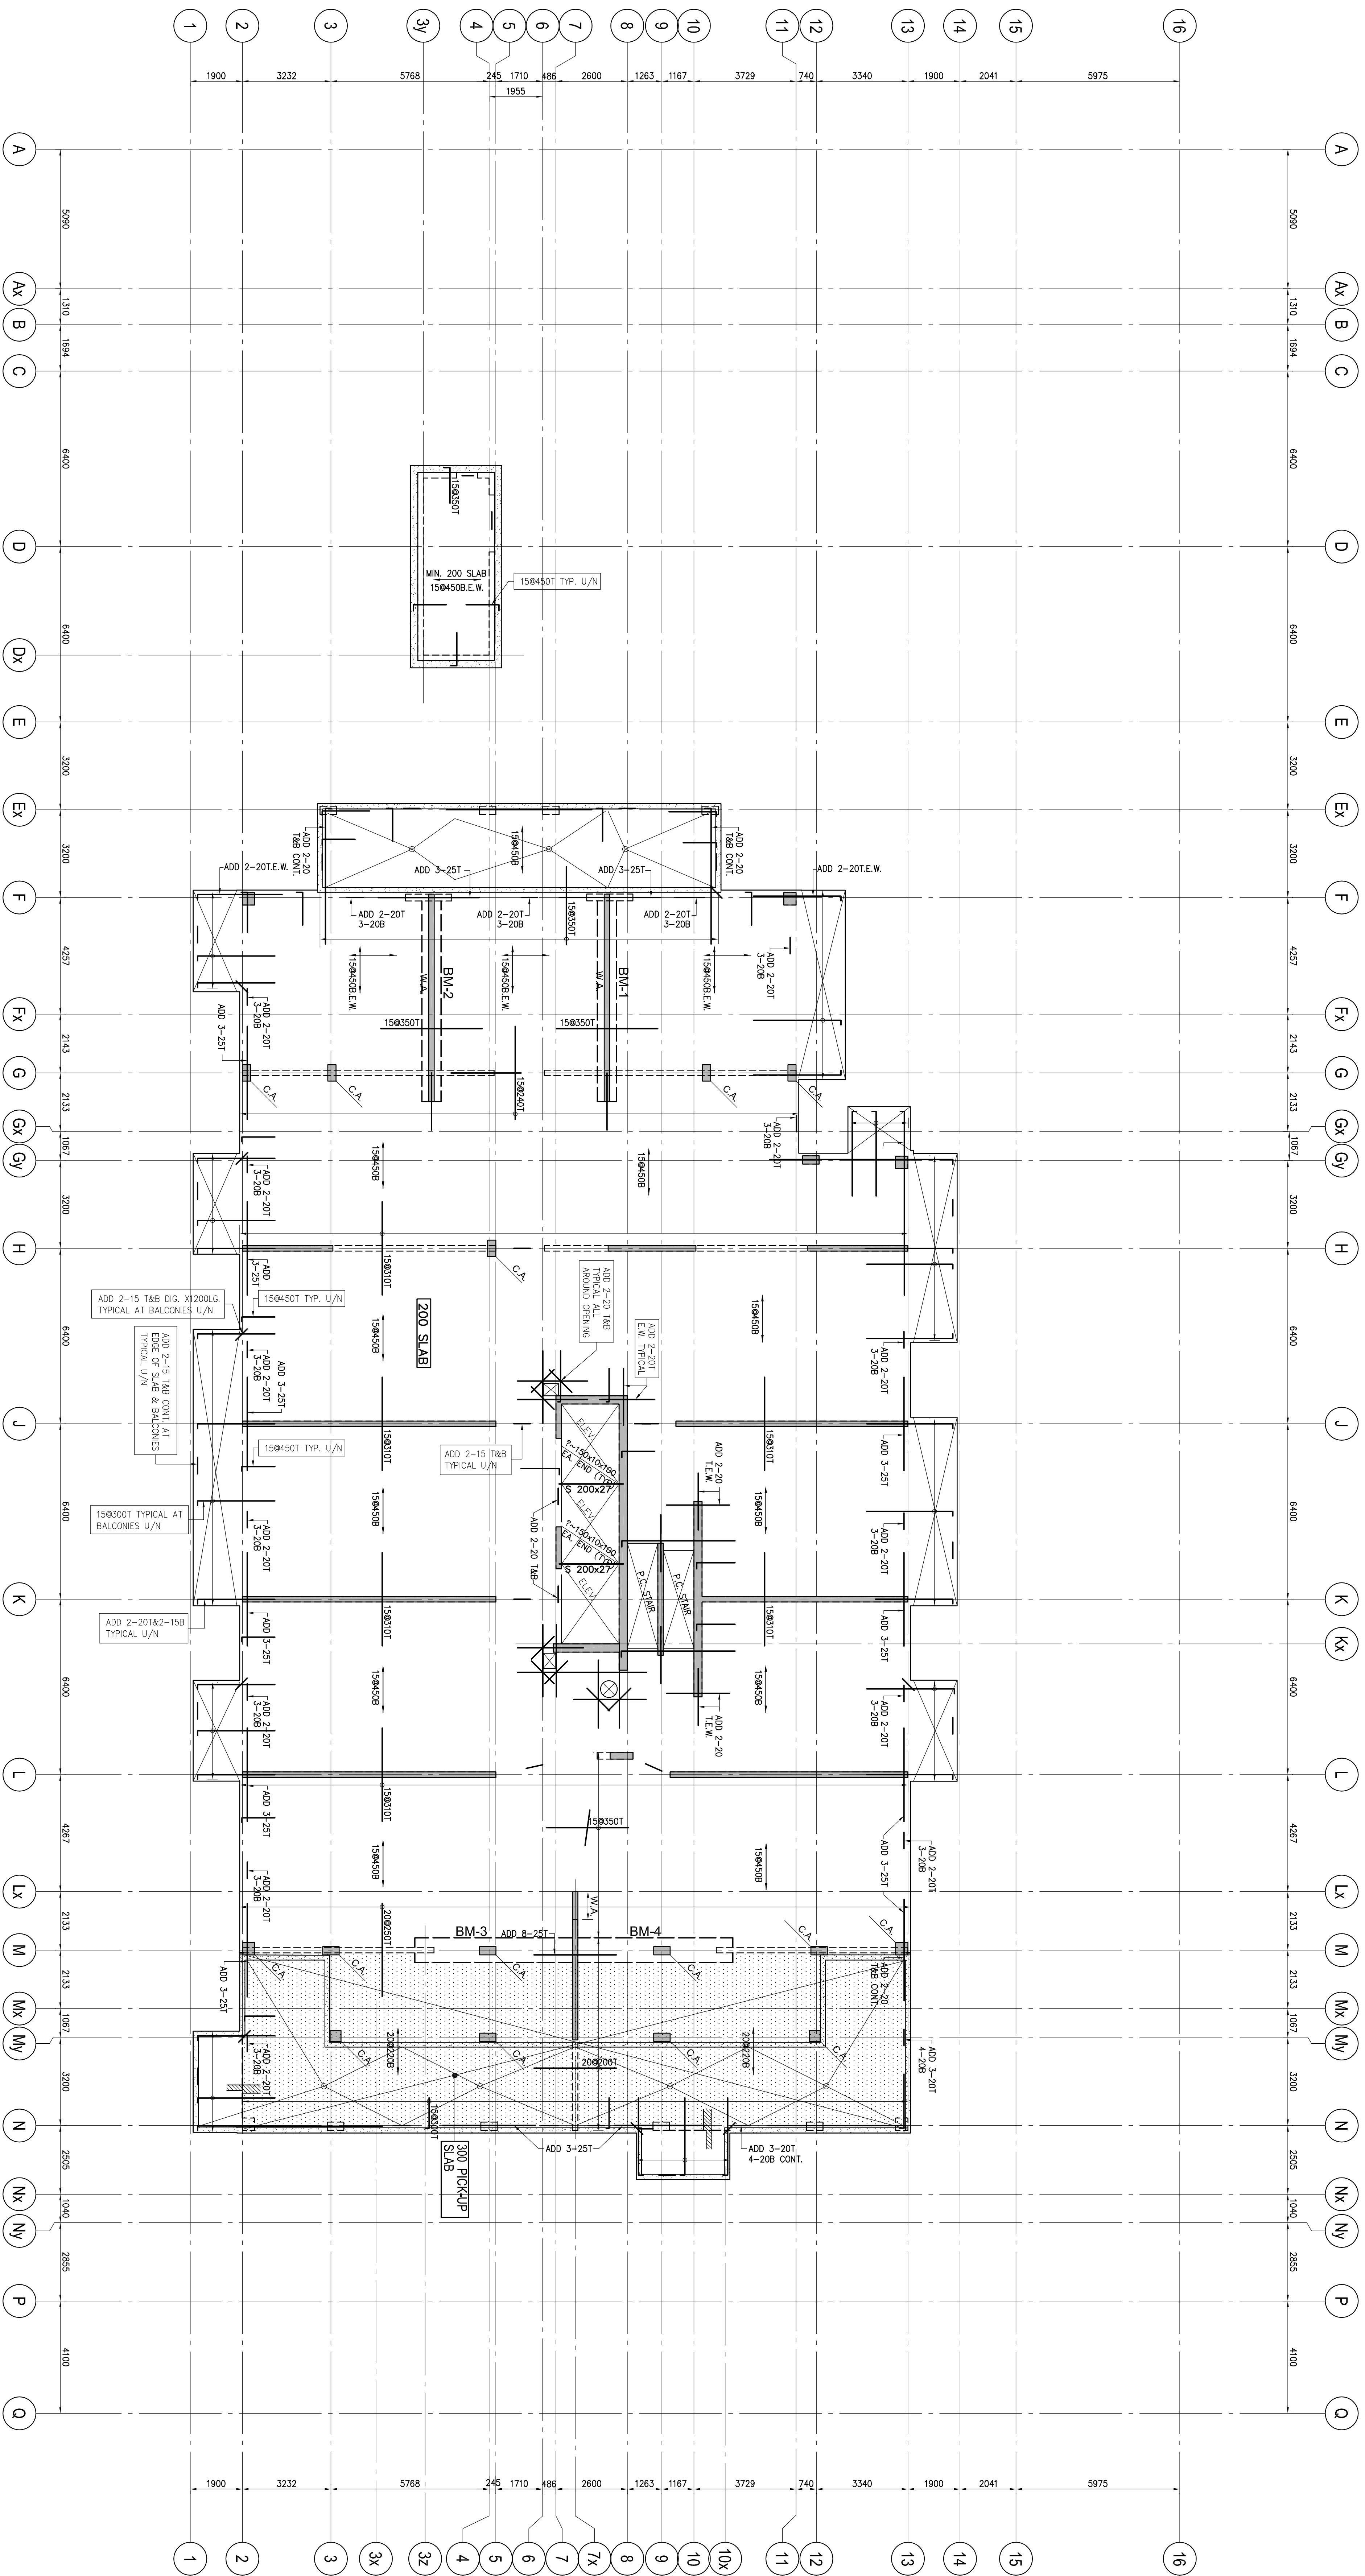


10TH FLOOR FRAMING PLAN

SCALE 1 : 100

1. TOP OF SLAB IS AT ELEVATION AS SHOWN ON ARCH. DRAWINGS EXCEPT AS CROSSED AND NOTED ON PLAN.
2. CONCRETE STRENGTH AT 28 DAYS SHALL BE:
FOR WALLS AND COLUMNS SEE SCHEDULE FOR INTERIOR SLABS 25 MPa
FOR BEAMS 30 MPa
CONCRETE EXPOSED TO ELEMENTS SHALL BE 35 MPa WITH 6% TO 8% ENHANCED AIR.
3. FLOOR SLABS ARE DESIGNED FOR FOLLOWING LOADING CONDITIONS :

	S.D.	L.L.
STAIRS & BALCONIES	0.50 kPa	4.80 kPa
LOOKERS & STORAGE *	1.30 kPa	4.80 kPa
RESIDENTIAL	1.30 kPa	1.9 kPa
TOILETS	1.30 kPa	2.40 kPa
TERRACES	5.0 kPa	4.80 kPa

 

*

DIRECTION OF REINFORCING OF THE SLAB
UNLESS DRAWING ON THE PLAN
TUL & RL
Fig 4
TUL

10TH FLOOR BEAM SCHEDULE (f'c = 35MPa)									
MARK	WIDTH	DEPTH	REINFORCEMENT		STIRRUPS		REMARKS		
			BOTTOM	TOP	SIZE	EACH END			
BM-1	700	500	15-20	5-20	15	100.0, 60.0, 60.0	ADD 1-15HET		
BM-2	700	500	15-20	5-20	15	100.0, 60.0, 60.0	ADD 1-15HET		
BM-3	900	600	15-20	5-25	15	100.0, 60.0, 60.0	ADD 1-15HET		
BM-4	900	600	15-20	5-25	15	100.0, 60.0, 60.0	ADD 1-15HET		

Jablonksy, Asl and Partners
ENGINEERS
5001 KENNEDY RD., SUITE 200
MARKHAM, ONTARIO L3R 9V7
Tel: 416-447-2777
Fax: 416-447-2778
E-mail: info@jablonksy.com

FIRST FLOOR ELEV. 90.00m		
NO.	REVISION / REMARK	DATE
1	ISSUED FOR PERMIT	2014-03-03
2	REVISION FOR COMMENTS	2014-03-03
3	REVISION FOR COMMENTS	2014-03-03
ALEXANDRA PARK - BLOCK 11
TORONTO, ONTARIO

10TH FLOOR FRAMING PLAN

DATE: 2014-03-03
DRAWN BY: H.W.
CHECKED BY: H.W.
DATE: 2014-03-03