


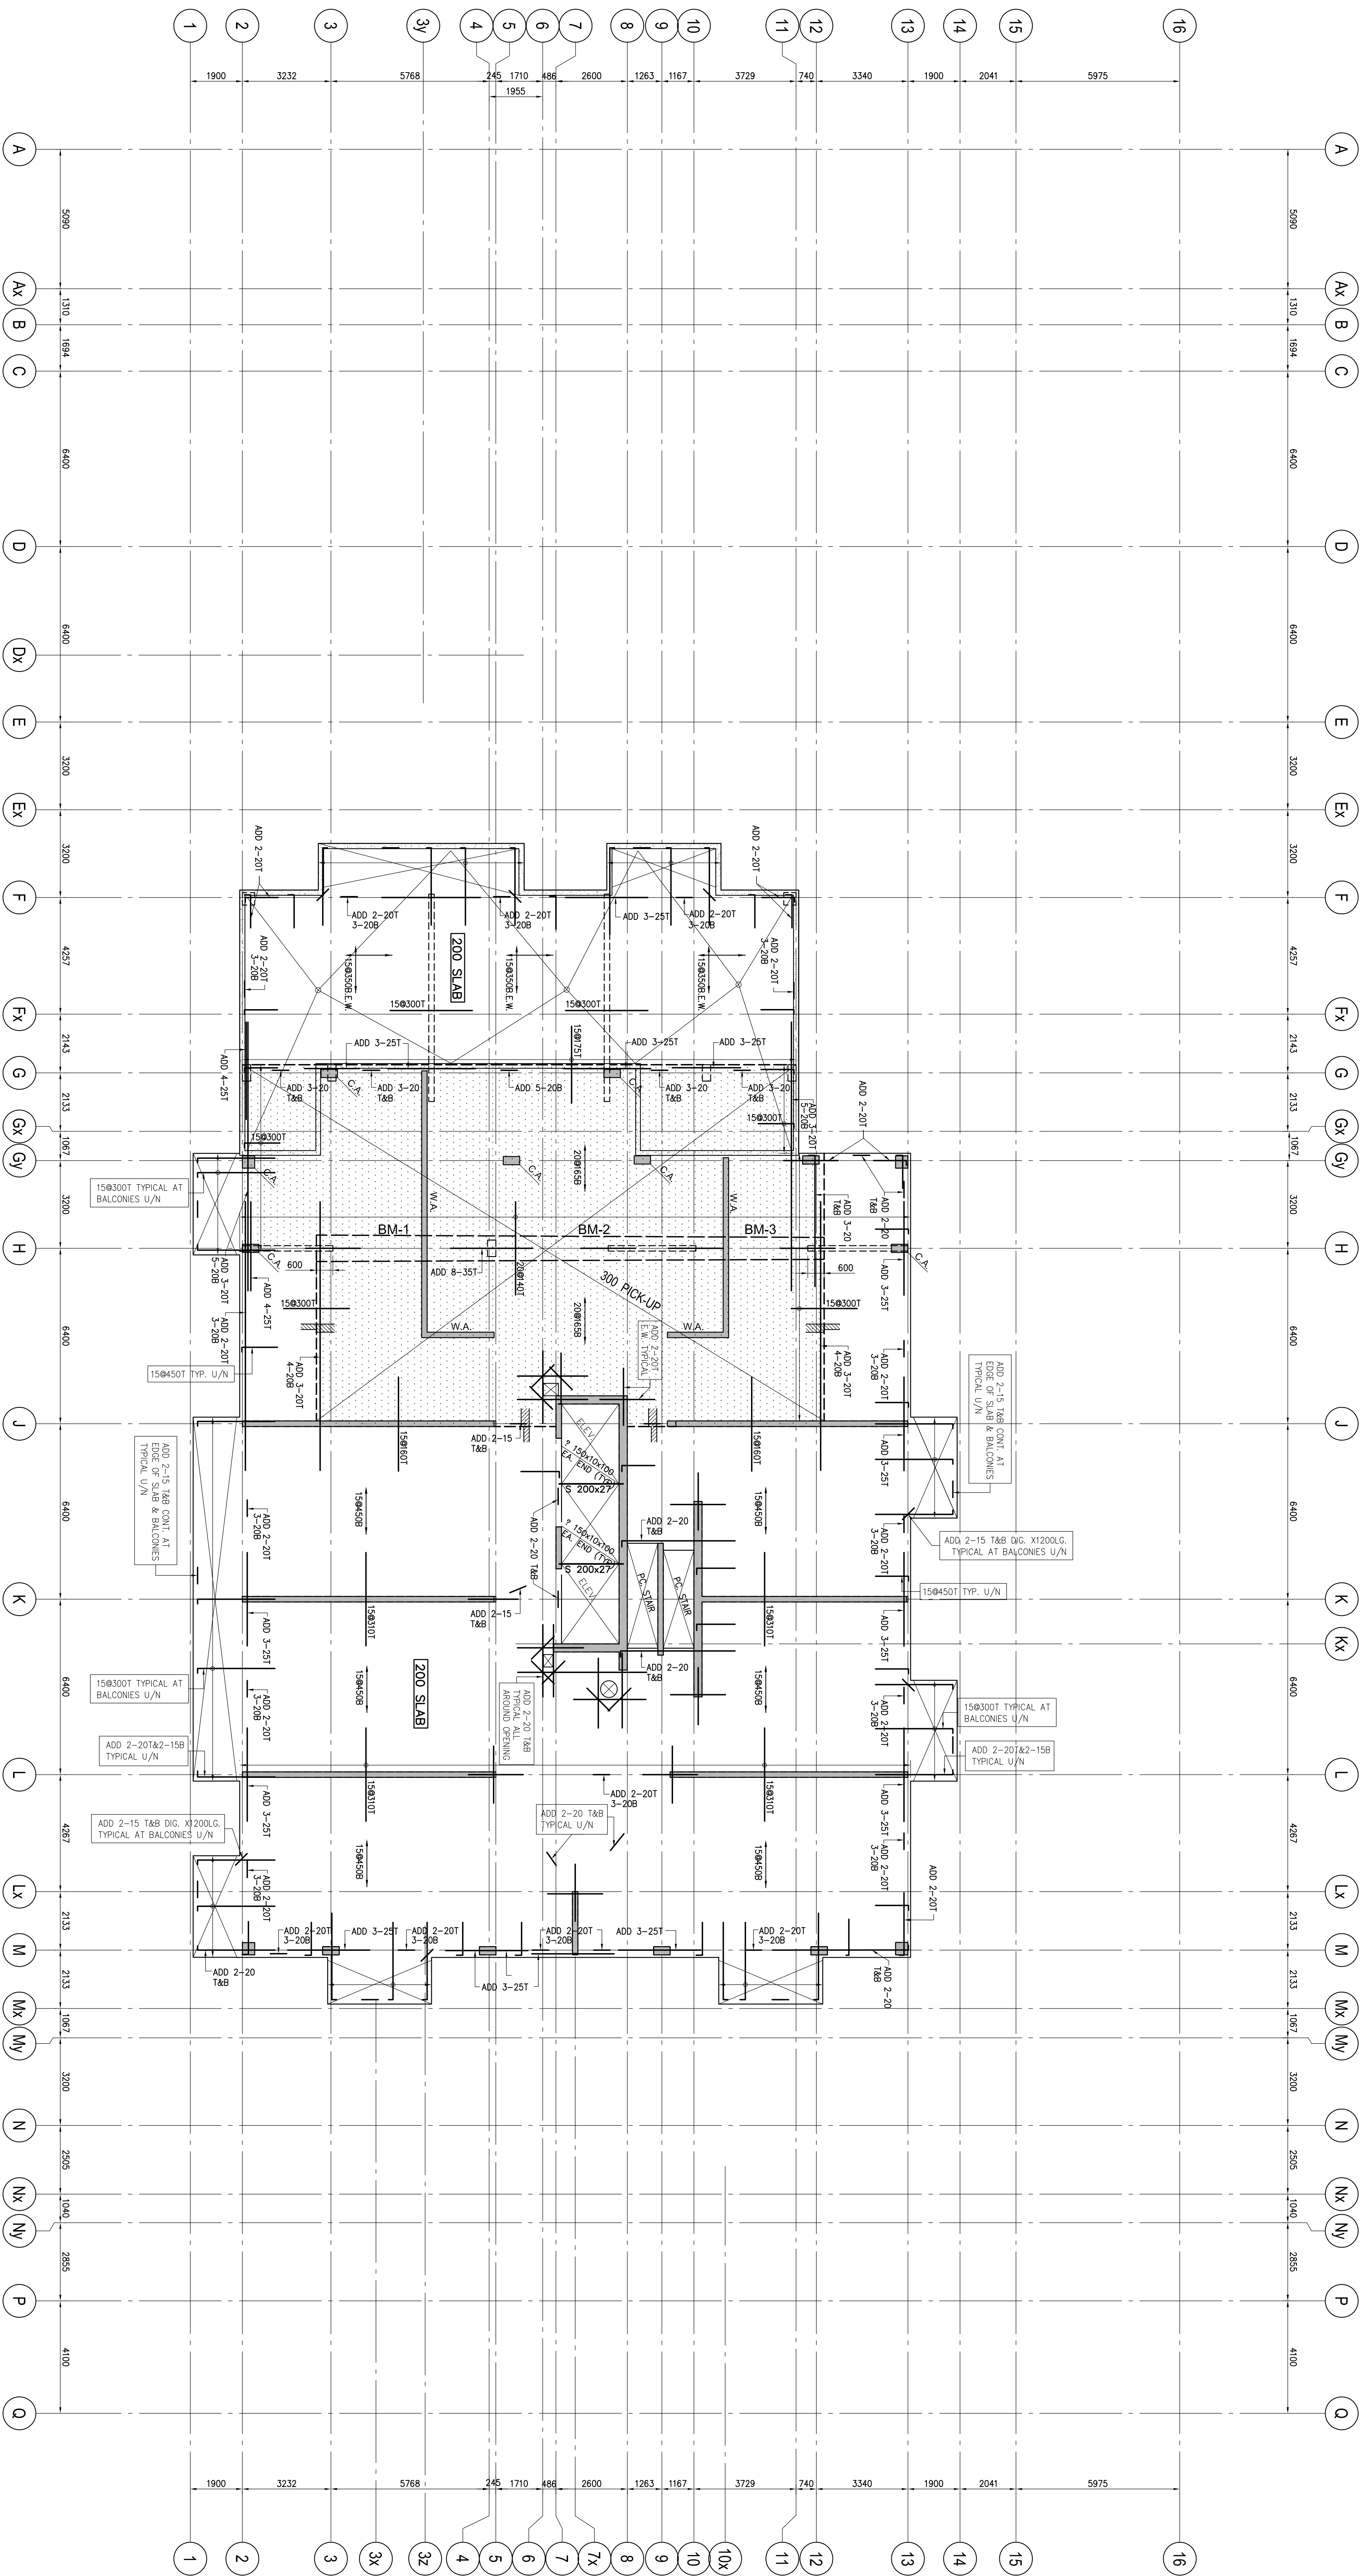


12TH FLOOR BEAM FRAMING PLAN

SCALE: 1 : 100

1. TOP OF SLAB IS AT ELEVATION AS SHOWN ON ARCH. DRAWINGS EXCEPT AS NOTED AND NOTED ON PLAN.
2. CONCRETE STRENGTH AT 28 DAYS SHALL BE: 35 MPa FOR EXTERIOR SLABS 35 MPa FOR INTERIOR SLABS 35 MPa FOR BEAMS 35 MPa FOR DECKING
3. FLOOR SLABS ARE DESIGNED FOR FOLLOWING LOADING CONDITIONS:

	S.D.	L.L.
STAIRS & BALCONIES	0.50 kPa	4.80 kPa
LODGERS & STORAGE	1.30 kPa	4.80 kPa
RESIDENTIAL	1.30 kPa	1.9 kPa
TOILETS	1.30 kPa	2.40 kPa
TERRACES	5.0 kPa	4.80 kPa

 

DIRECTION OF REINFORCING OF THE SLAB
UNLESS DRAWN ON THE PLAN
TIL & RIL

12TH FLOOR BEAM SCHEDULE (f _c ' = 35MPa)									
MARK	REINFORCEMENT				STIRRUPS			REMARKS	
	WIDTH	DEPTH	BOTTOM	TOP	SIZE	TYPE	SPACING		
BM-1	800	800	7-35	5-20	15	180°	150/45	ADD 1-15HET	
BM-2	800	800	6-25	5-20	15	180°	150/45	ADD 1-15HET	
BM-3	800	800	7-35	5-20	15	180°	150/45	ADD 1-15HET	

Jablonsky, Asl and Partners
ENGINEERS
2000 BAYVIEW AVE., SUITE 200
SCARBOROUGH, ONTARIO M1S 5B5
TEL: (416) 447-2777
FAX: (416) 447-2778
E-mail: info@jablonsky.com

Professional Engineer
P.E. ASST
15915
1991

FIRST FLOOR ELEV. 90.00m		
NO.	REVISION	DATE
1	REVISION	2014/03/14
2	REVISION	2014/03/14
ALEXANDRA PARK - BLOCK 11
TORONTO, ONTARIO

12TH FLOOR
FRAMING PLAN

DATE: 2014/03/14
DRAWN BY: H.W.
CHECKED BY: H.W.
DATE: 2014/03/14