


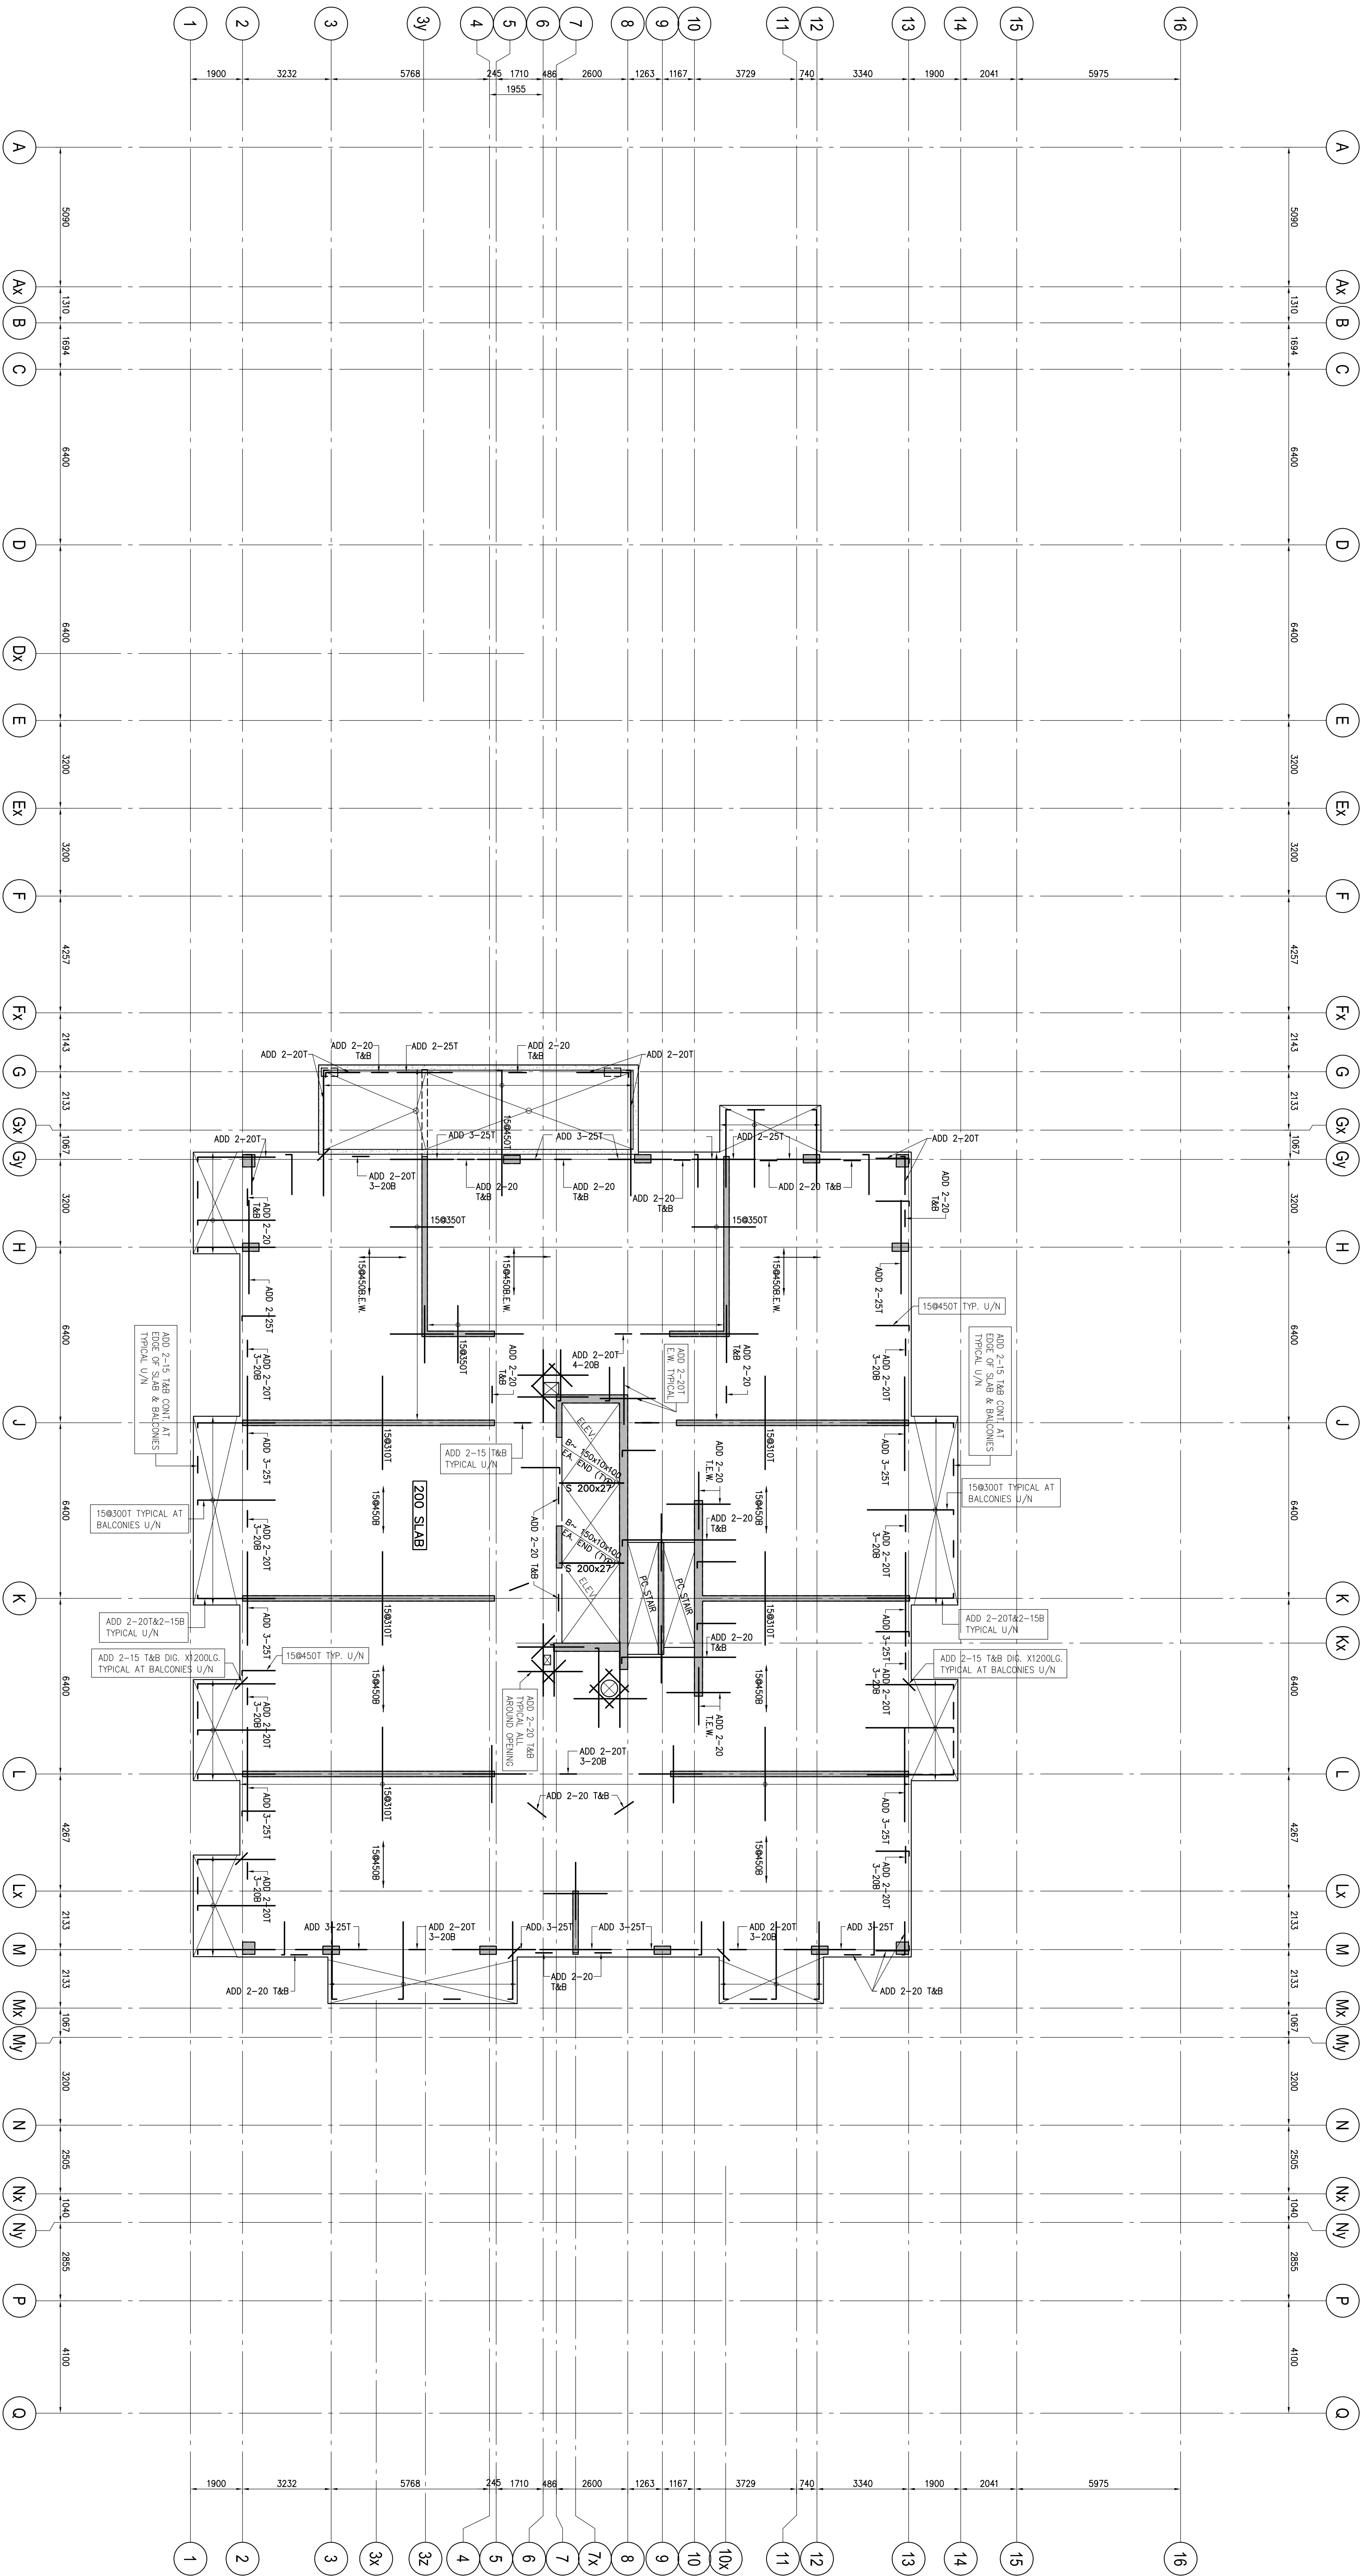


13TH FLOOR FRAMING PLAN

SCALE 1 : 100

1. TOP OF SLAB IS AT ELEVATION AS SHOWN ON ARCH. DRAWINGS EXCEPT AS CROSSED AND NOTED ON PLAN.
2. CONCRETE STRENGTH AT 28 DAYS SHALL BE:  
FOR WALLS AND COLUMNS ..... 35 MPa  
FOR INTERIOR SLABS ..... 35 MPa  
FOR BEAMS ..... 35 MPa  
CONCRETE EXPOSED TO ELEMENTS SHALL BE 35 MPa WITH 4% TO BE ENTRAPPED AIR.
3. FLOOR SLABS ARE DESIGNED FOR FOLLOWING LOADING CONDITIONS :


|                    | S.L.O.   | L.L.     |
|--------------------|----------|----------|
| STAIRS & BALCONIES | 0.50 MPa | 4.80 MPa |
| LOCKERS & STORAGE  | 1.30 MPa | 4.80 MPa |
| RESIDENTIAL        | 1.30 MPa | 1.9 MPa  |
| TOILETS            | 1.30 MPa | 2.40 MPa |
| TERRACES           | 5.0 MPa  | 4.80 MPa |

 

DIRECTION OF REINFORCING OF THE SLAB  
UNLESS DRAWING ON THE PLAN  
TUL & RUL  
11


4. MINIMUM YIELD STRESS FOR REINFORCING STEEL SHALL BE 400 MPa.
5. TEMPERATURE REINFORCING FOR : 270 SLAB IS 100% 200.
6. NO OPENINGS LARGER THAN 300mm x 300mm ARE ALLOWED IN SLAB OTHER THAN THOSE SHOWN ON DRAWINGS.
7. SEE TYPICAL DETAILS ON DRAWINGS S-001 TO S-006.
8. SEE GENERAL NOTES ON DRAWING S-001.
9. REFER TO ARCH. DRAWINGS FOR SLOPES OF SLAB.
10. FOR COLUMN & WALL SCHEDULE SEE DRAWINGS S-001 TO S-006.
11. COORDINATE BEAM DEPTH AT DOOR OPENINGS WITH ARCH. DRAWINGS.
12. EXTEND TEMP. REINFC. TO END OF BALCONIES/VERANDAS.
13. TOP BARS TERMINATING AT EDGE OF SLAB TO HAVE 180° HOOK.

| FIRST FLOOR ELEV. 90.600m |                     |            |
|---------------------------|---------------------|------------|
| NO.                       | REVISION / REMARK   | DATE       |
| 1                         | REVISION FOR REVIEW | 2014-03-03 |
| 2                         | REVISION FOR REVIEW | 2014-03-03 |
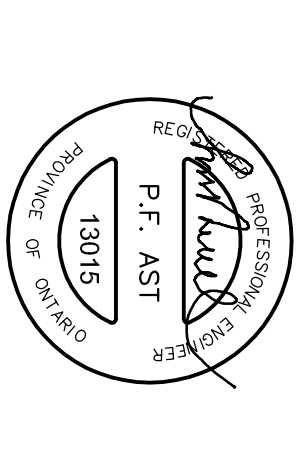

**Jablonsky, Asl**  
**and Partners**  
**ENGINEERS**  
2000 BAYVIEW AVE., SUITE 200  
SCARBOROUGH, ONTARIO M1S 5B5  
TEL: 416-447-2777  
FAX: 416-447-2778  
E-mail: [info@jablonsky.com](mailto:info@jablonsky.com)

DATE: 2014-03-03  
DRAWN BY: H.W.  
CHECKED BY: H.W.  
DATE: 2014-03-03

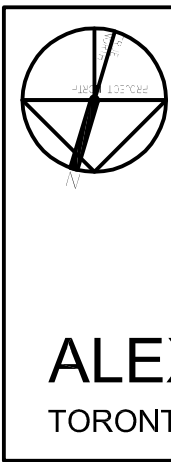

**ALEXANDRA PARK - BLOCK 11**  
TORONTO, ONTARIO