
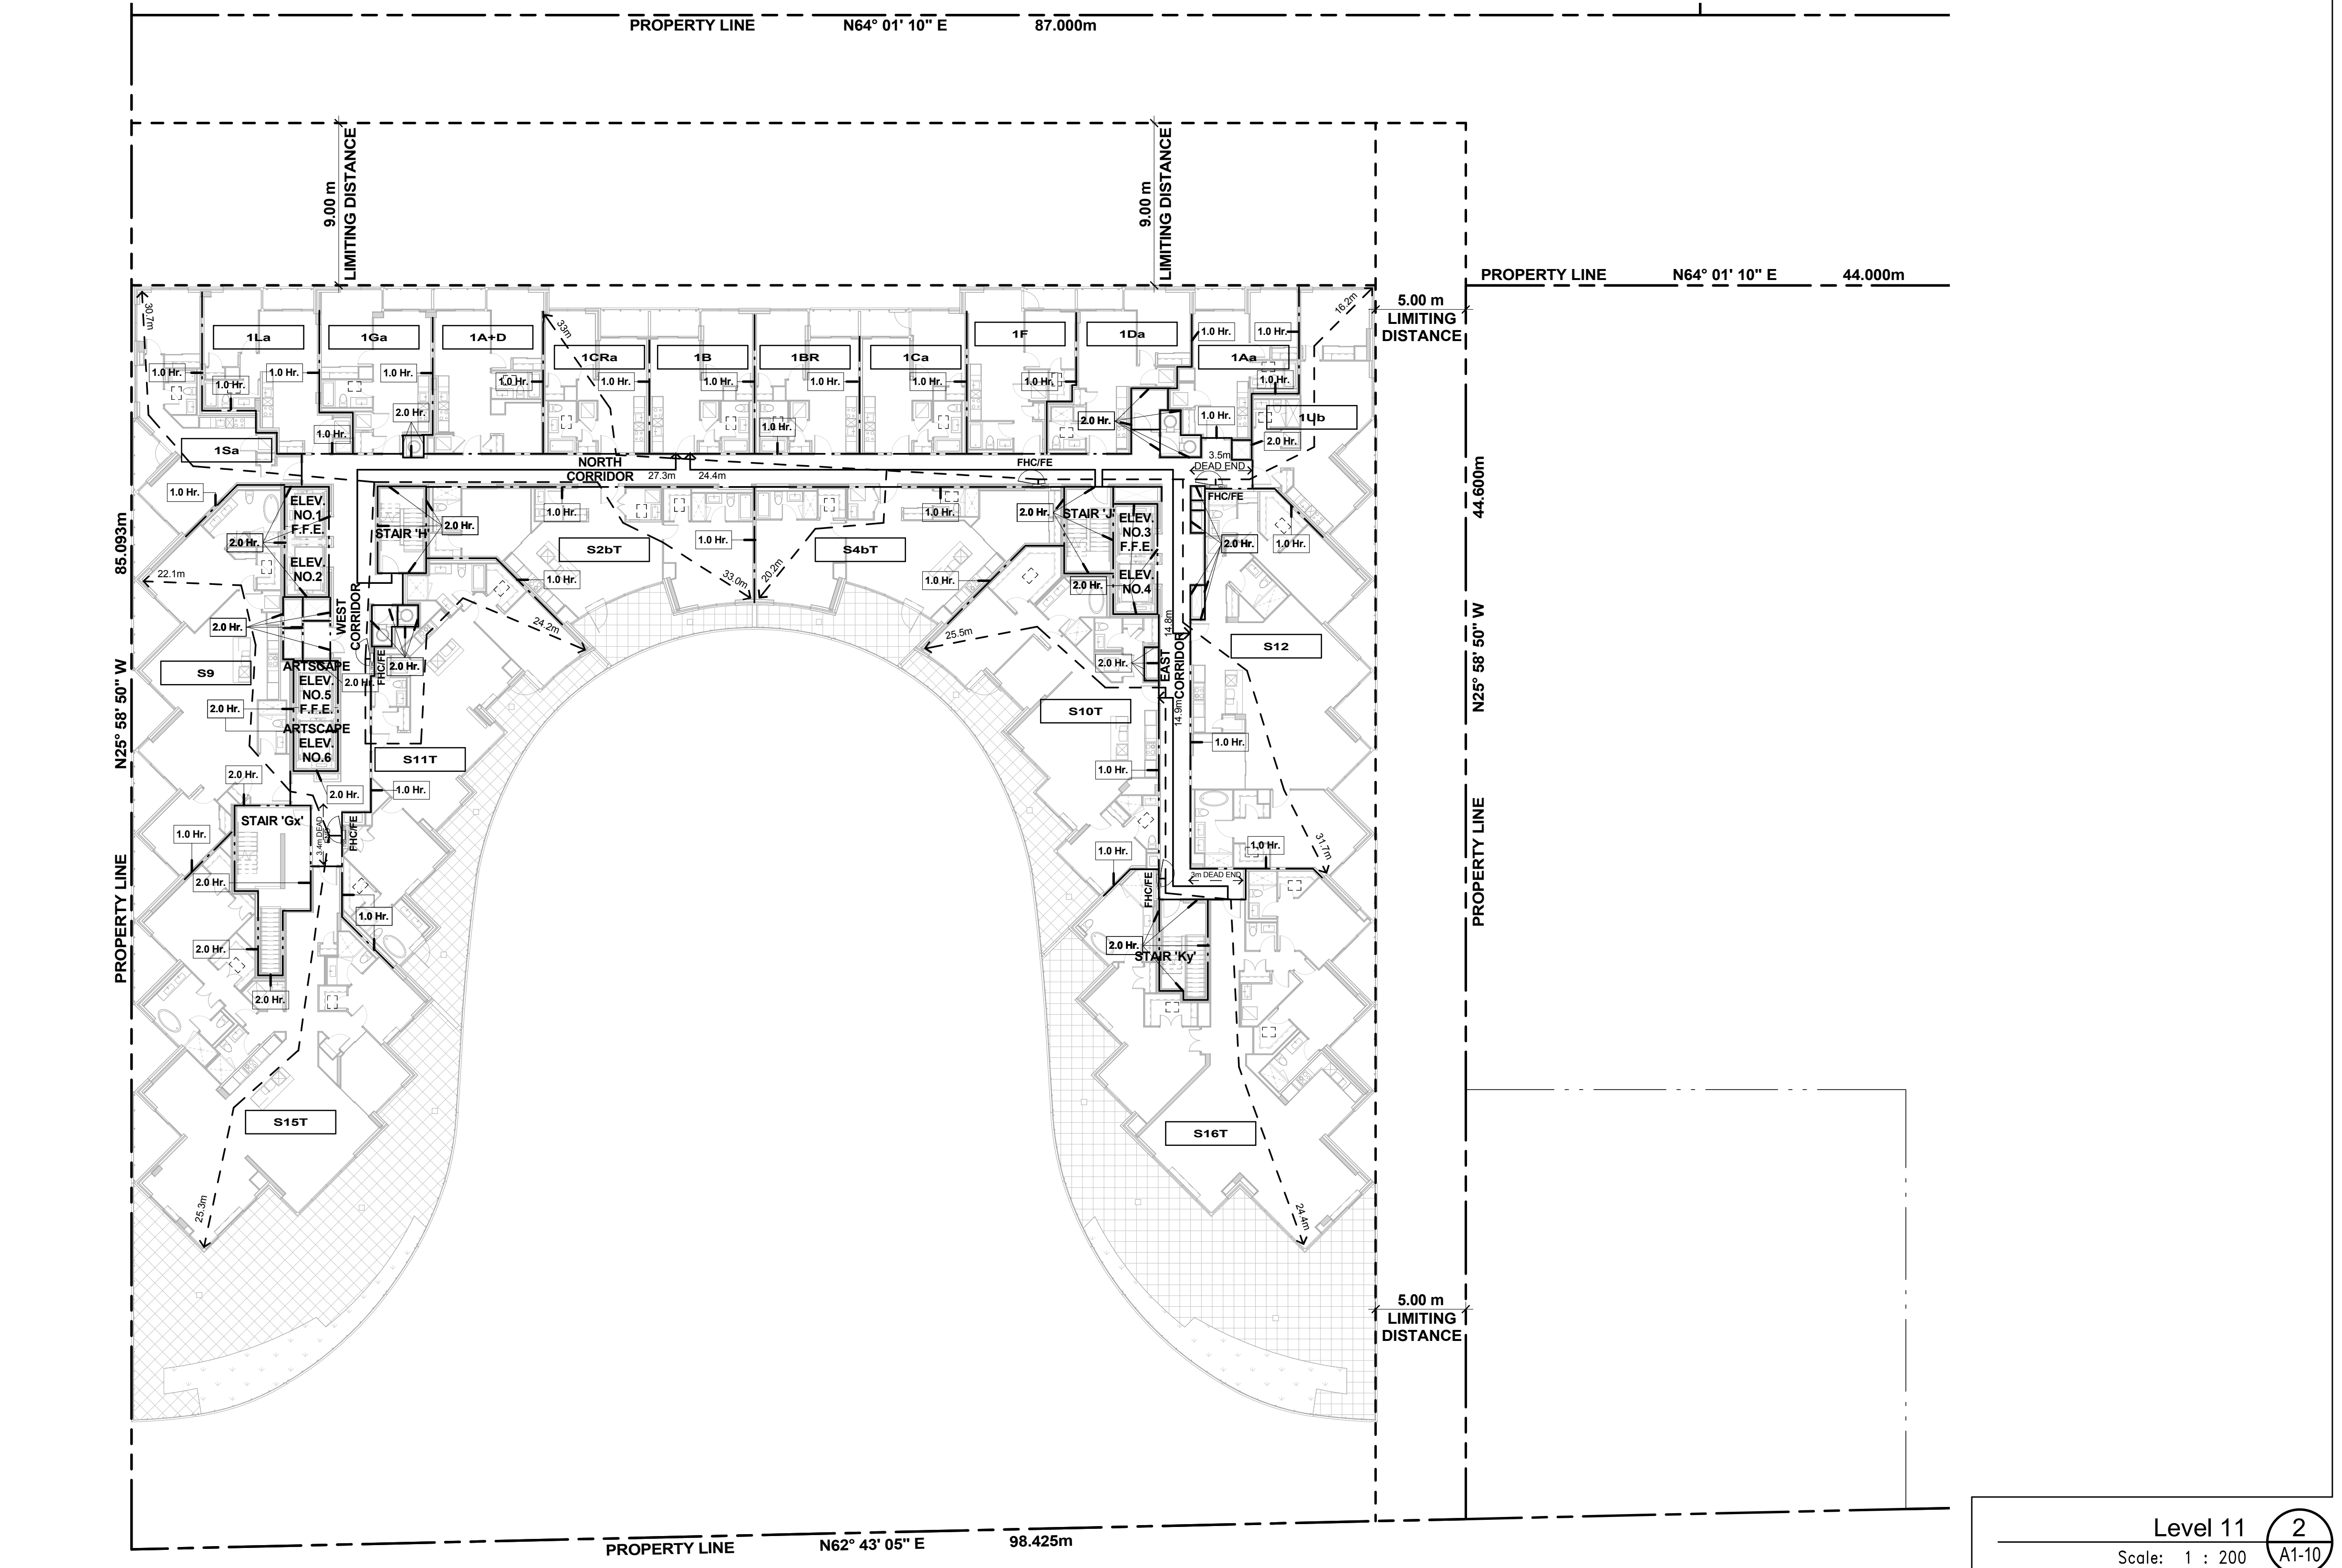
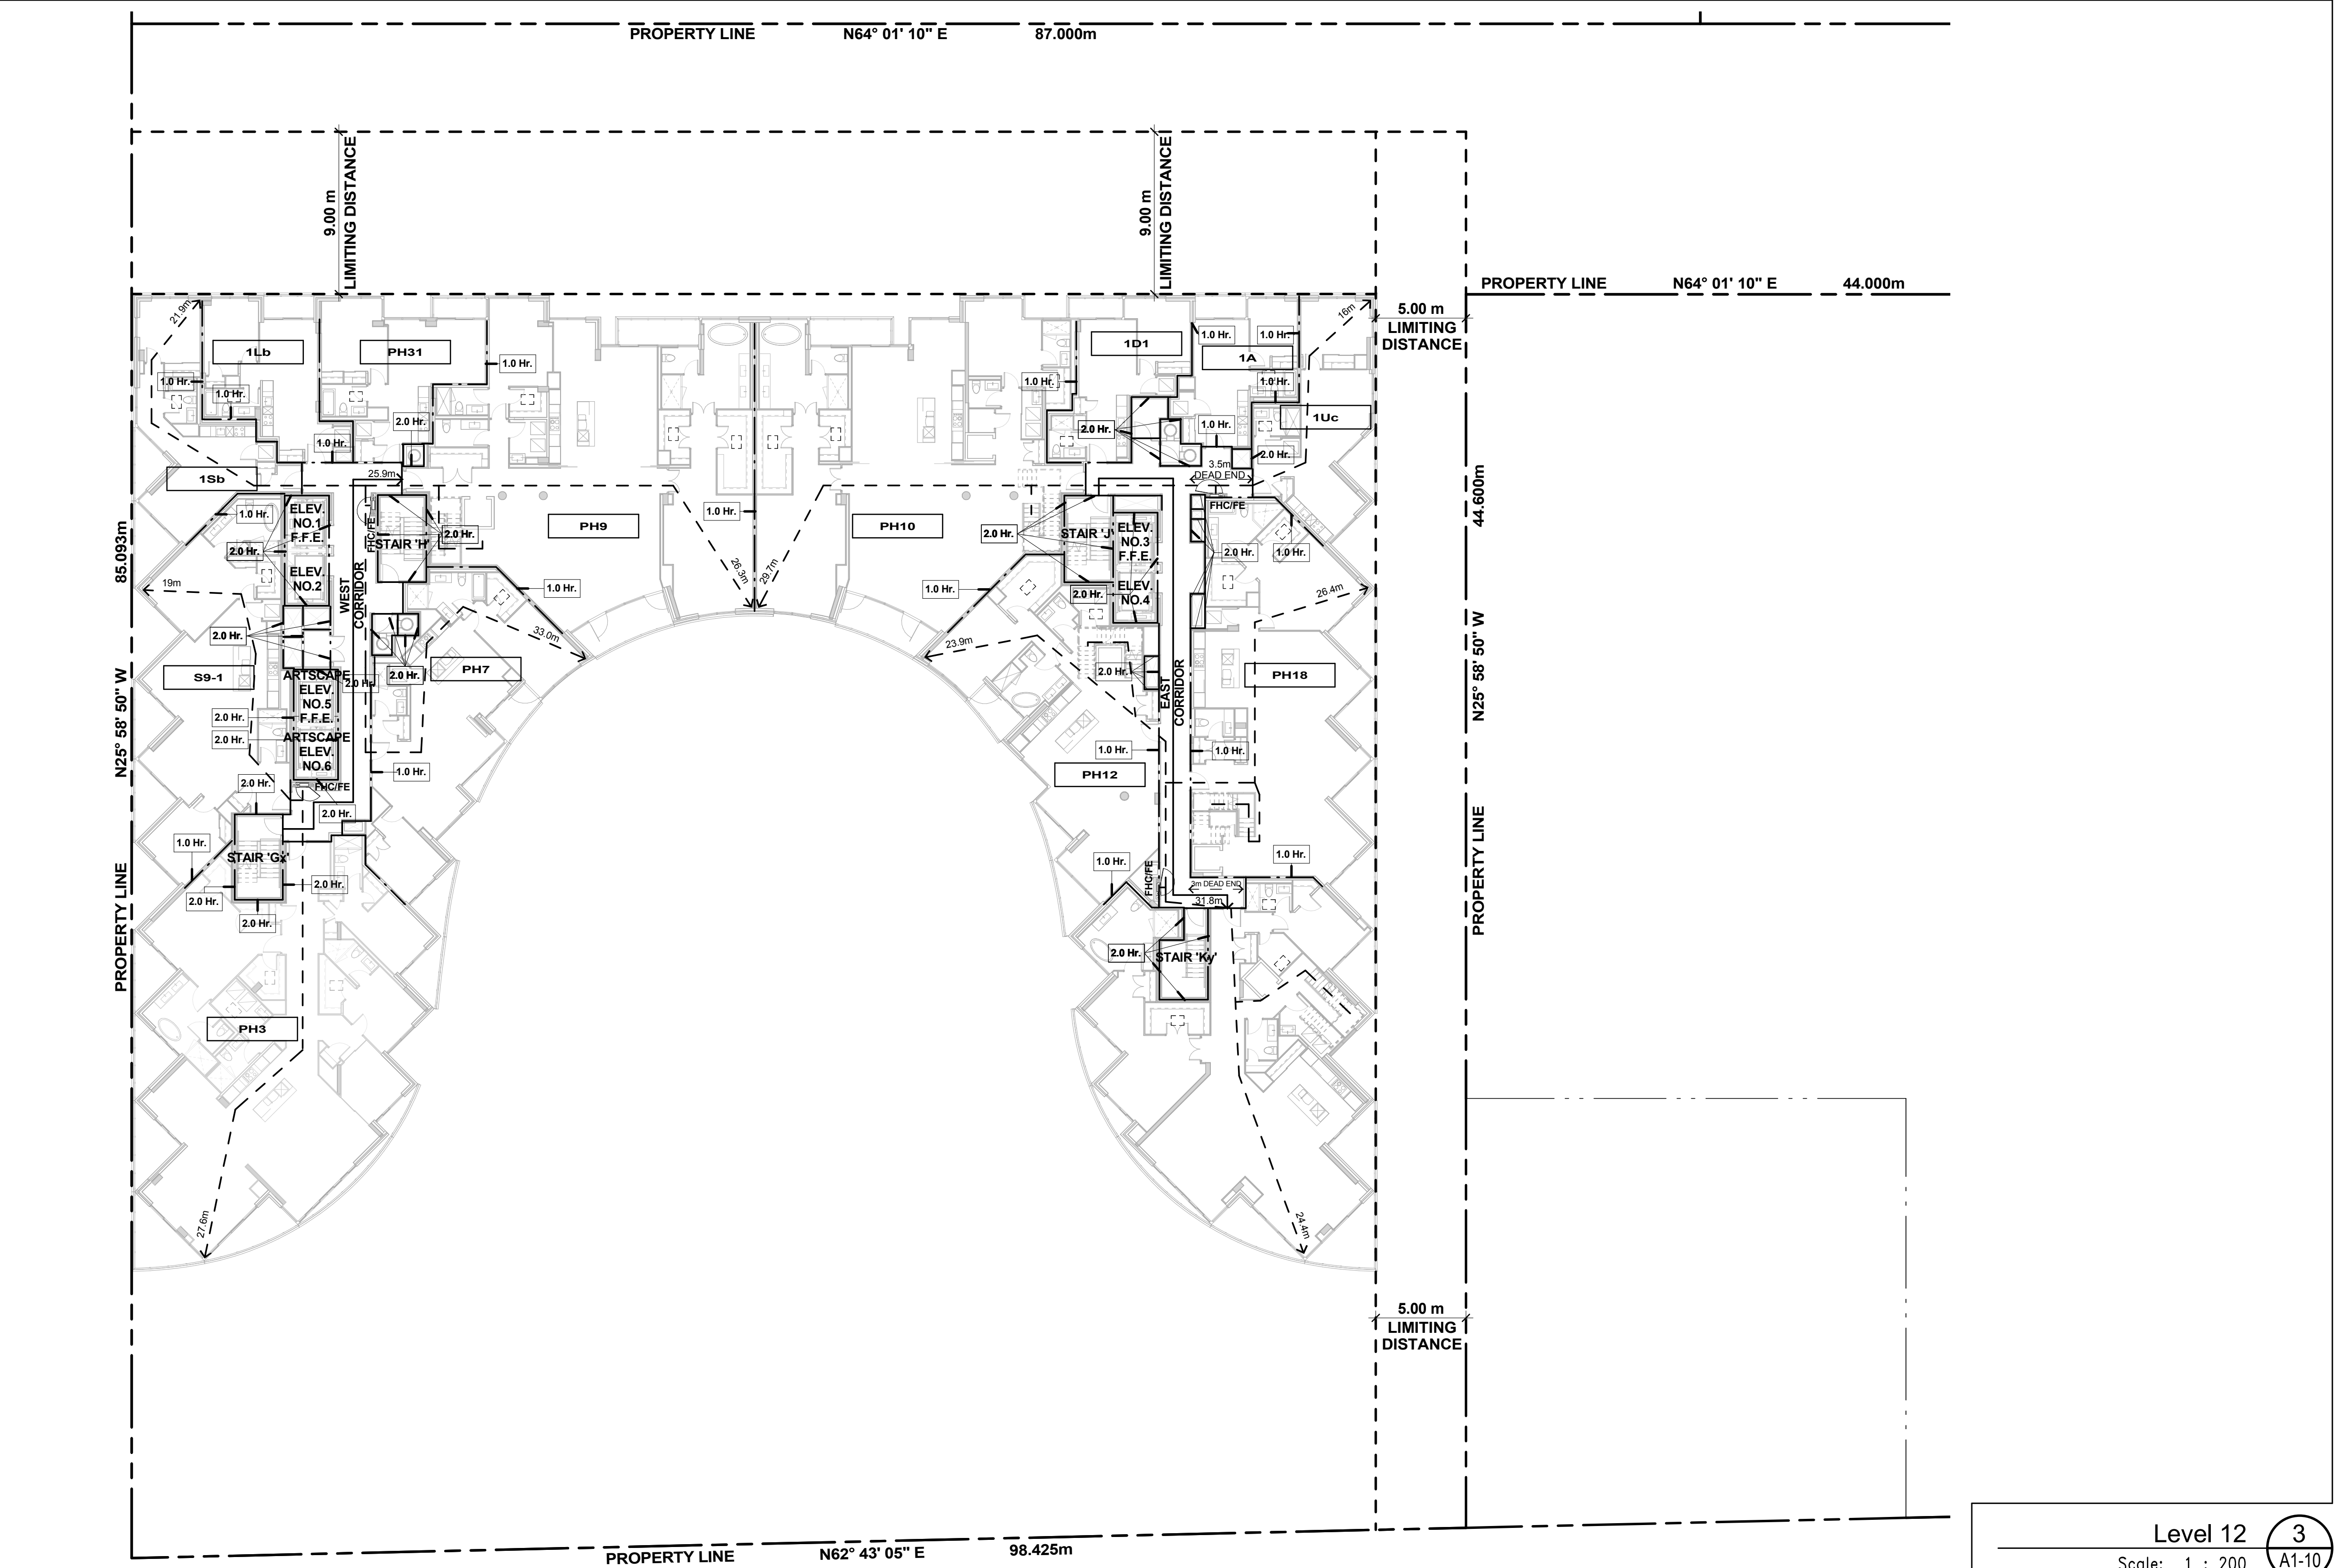
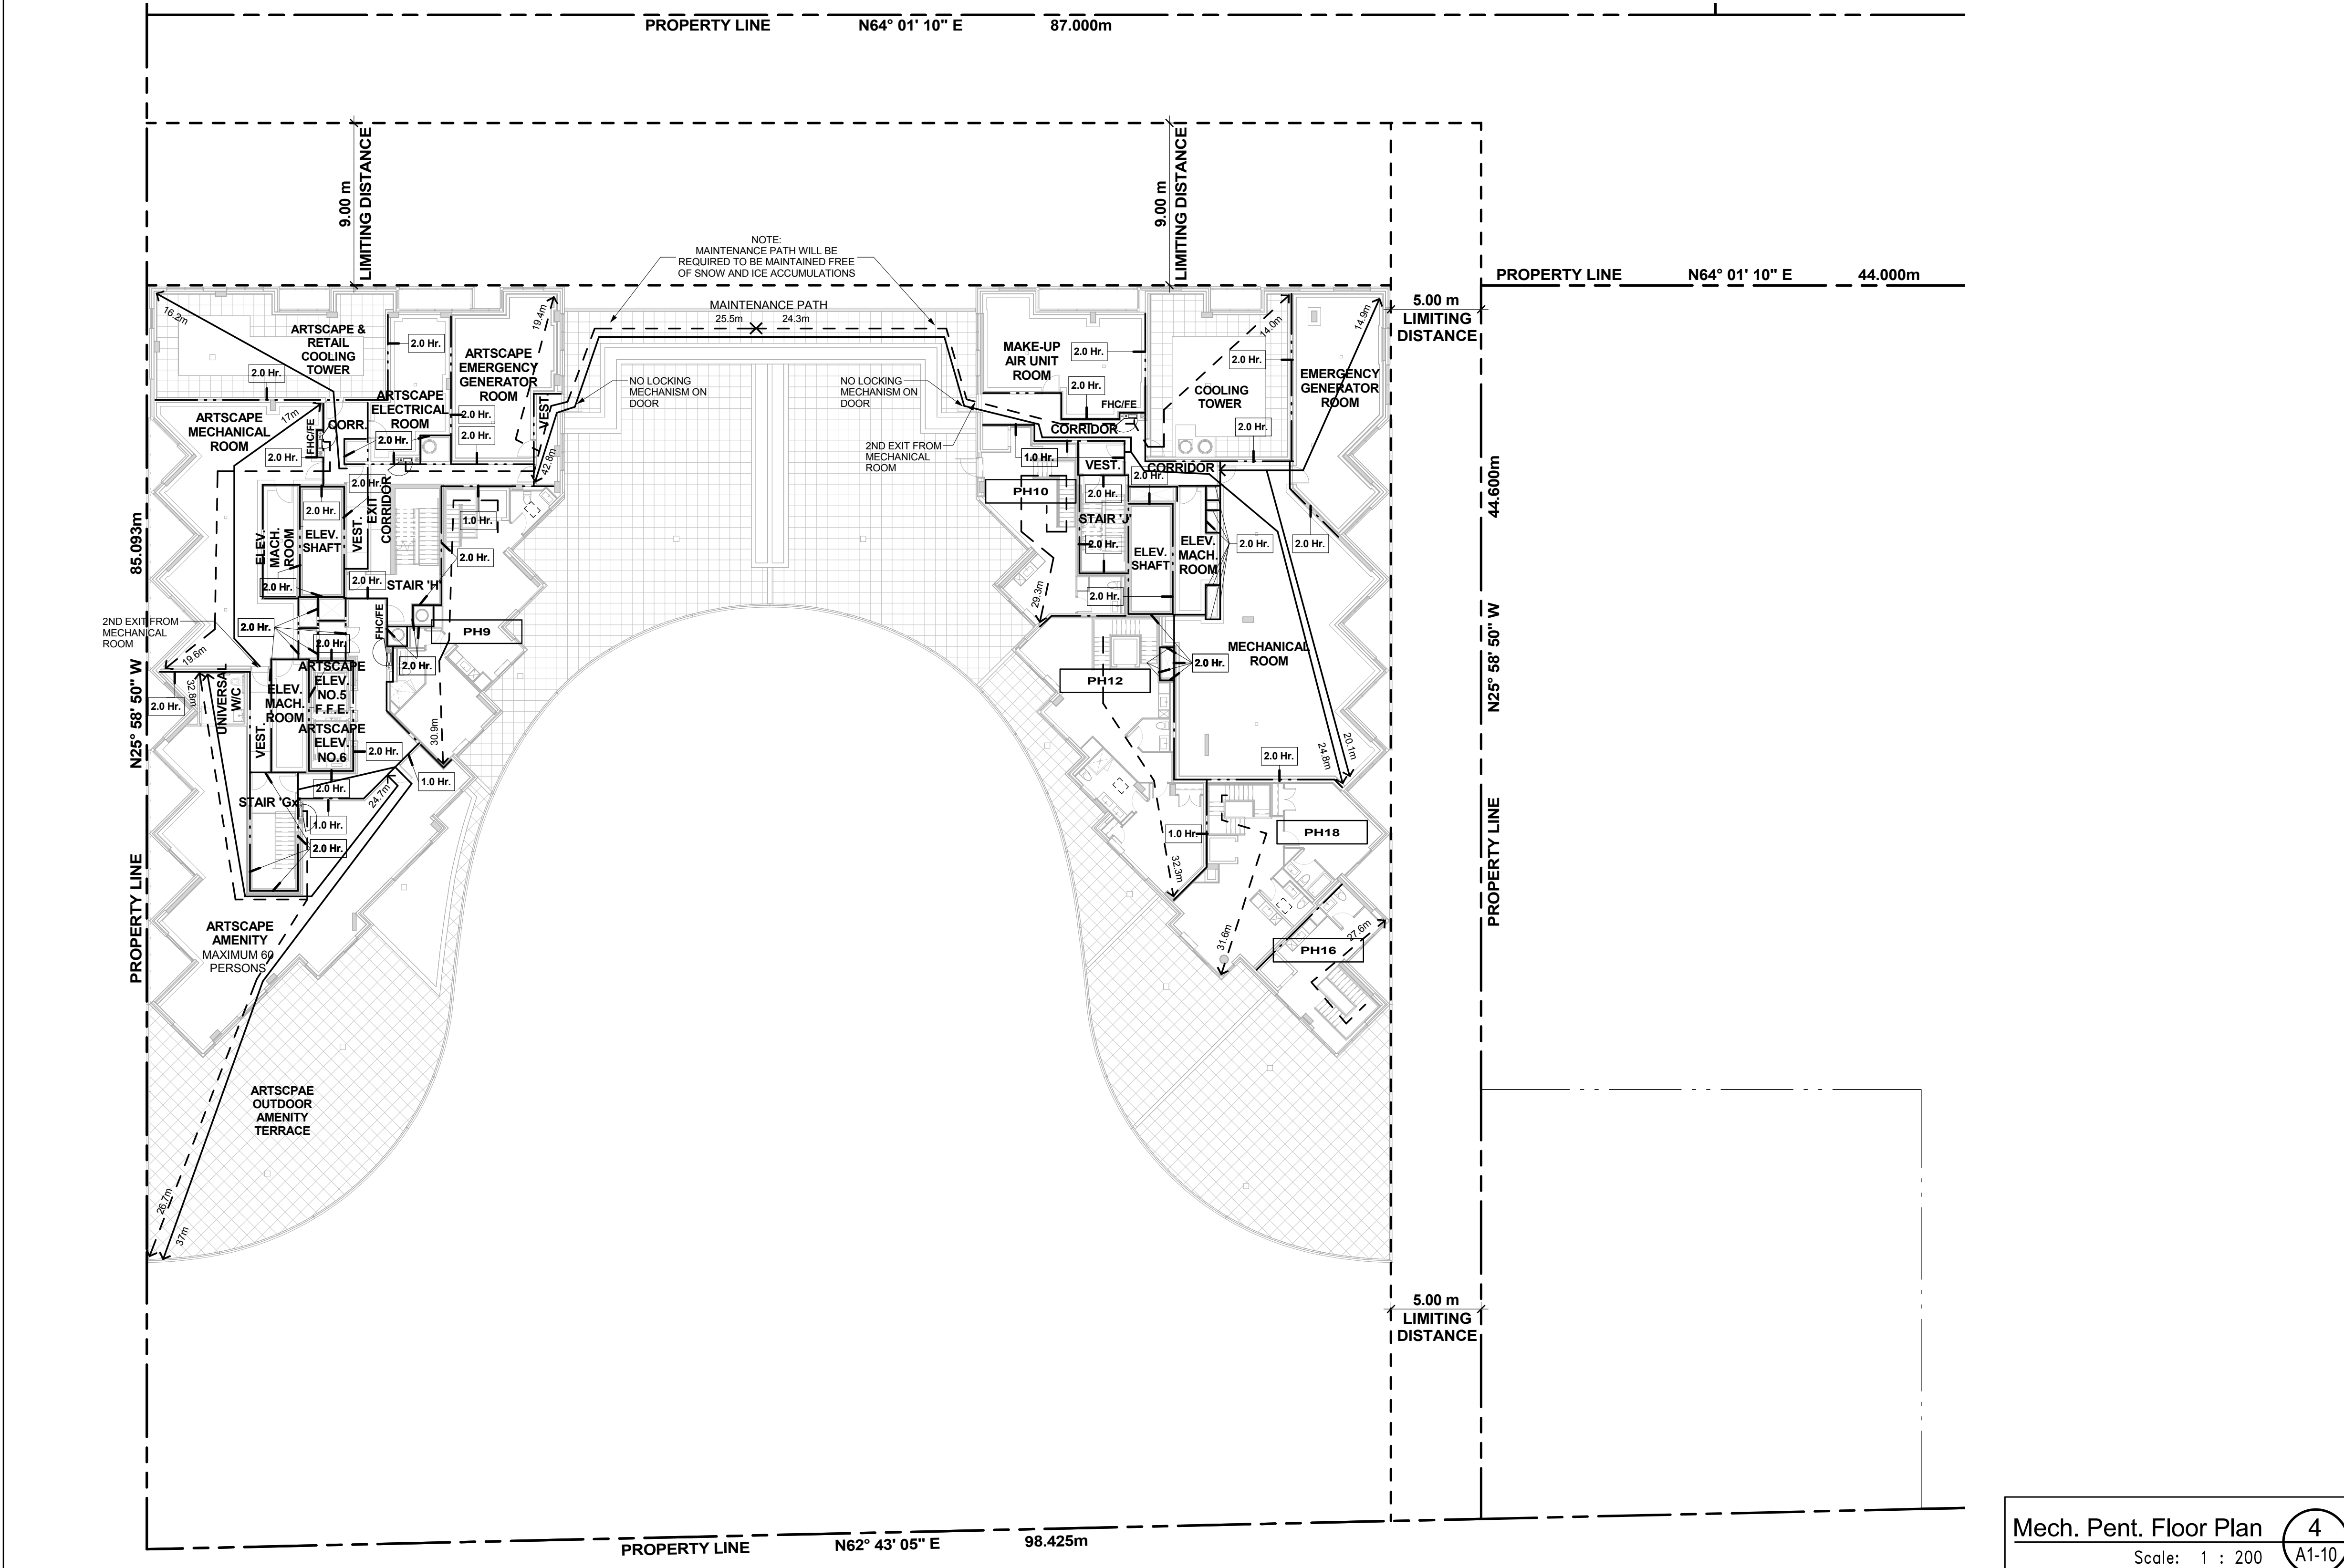


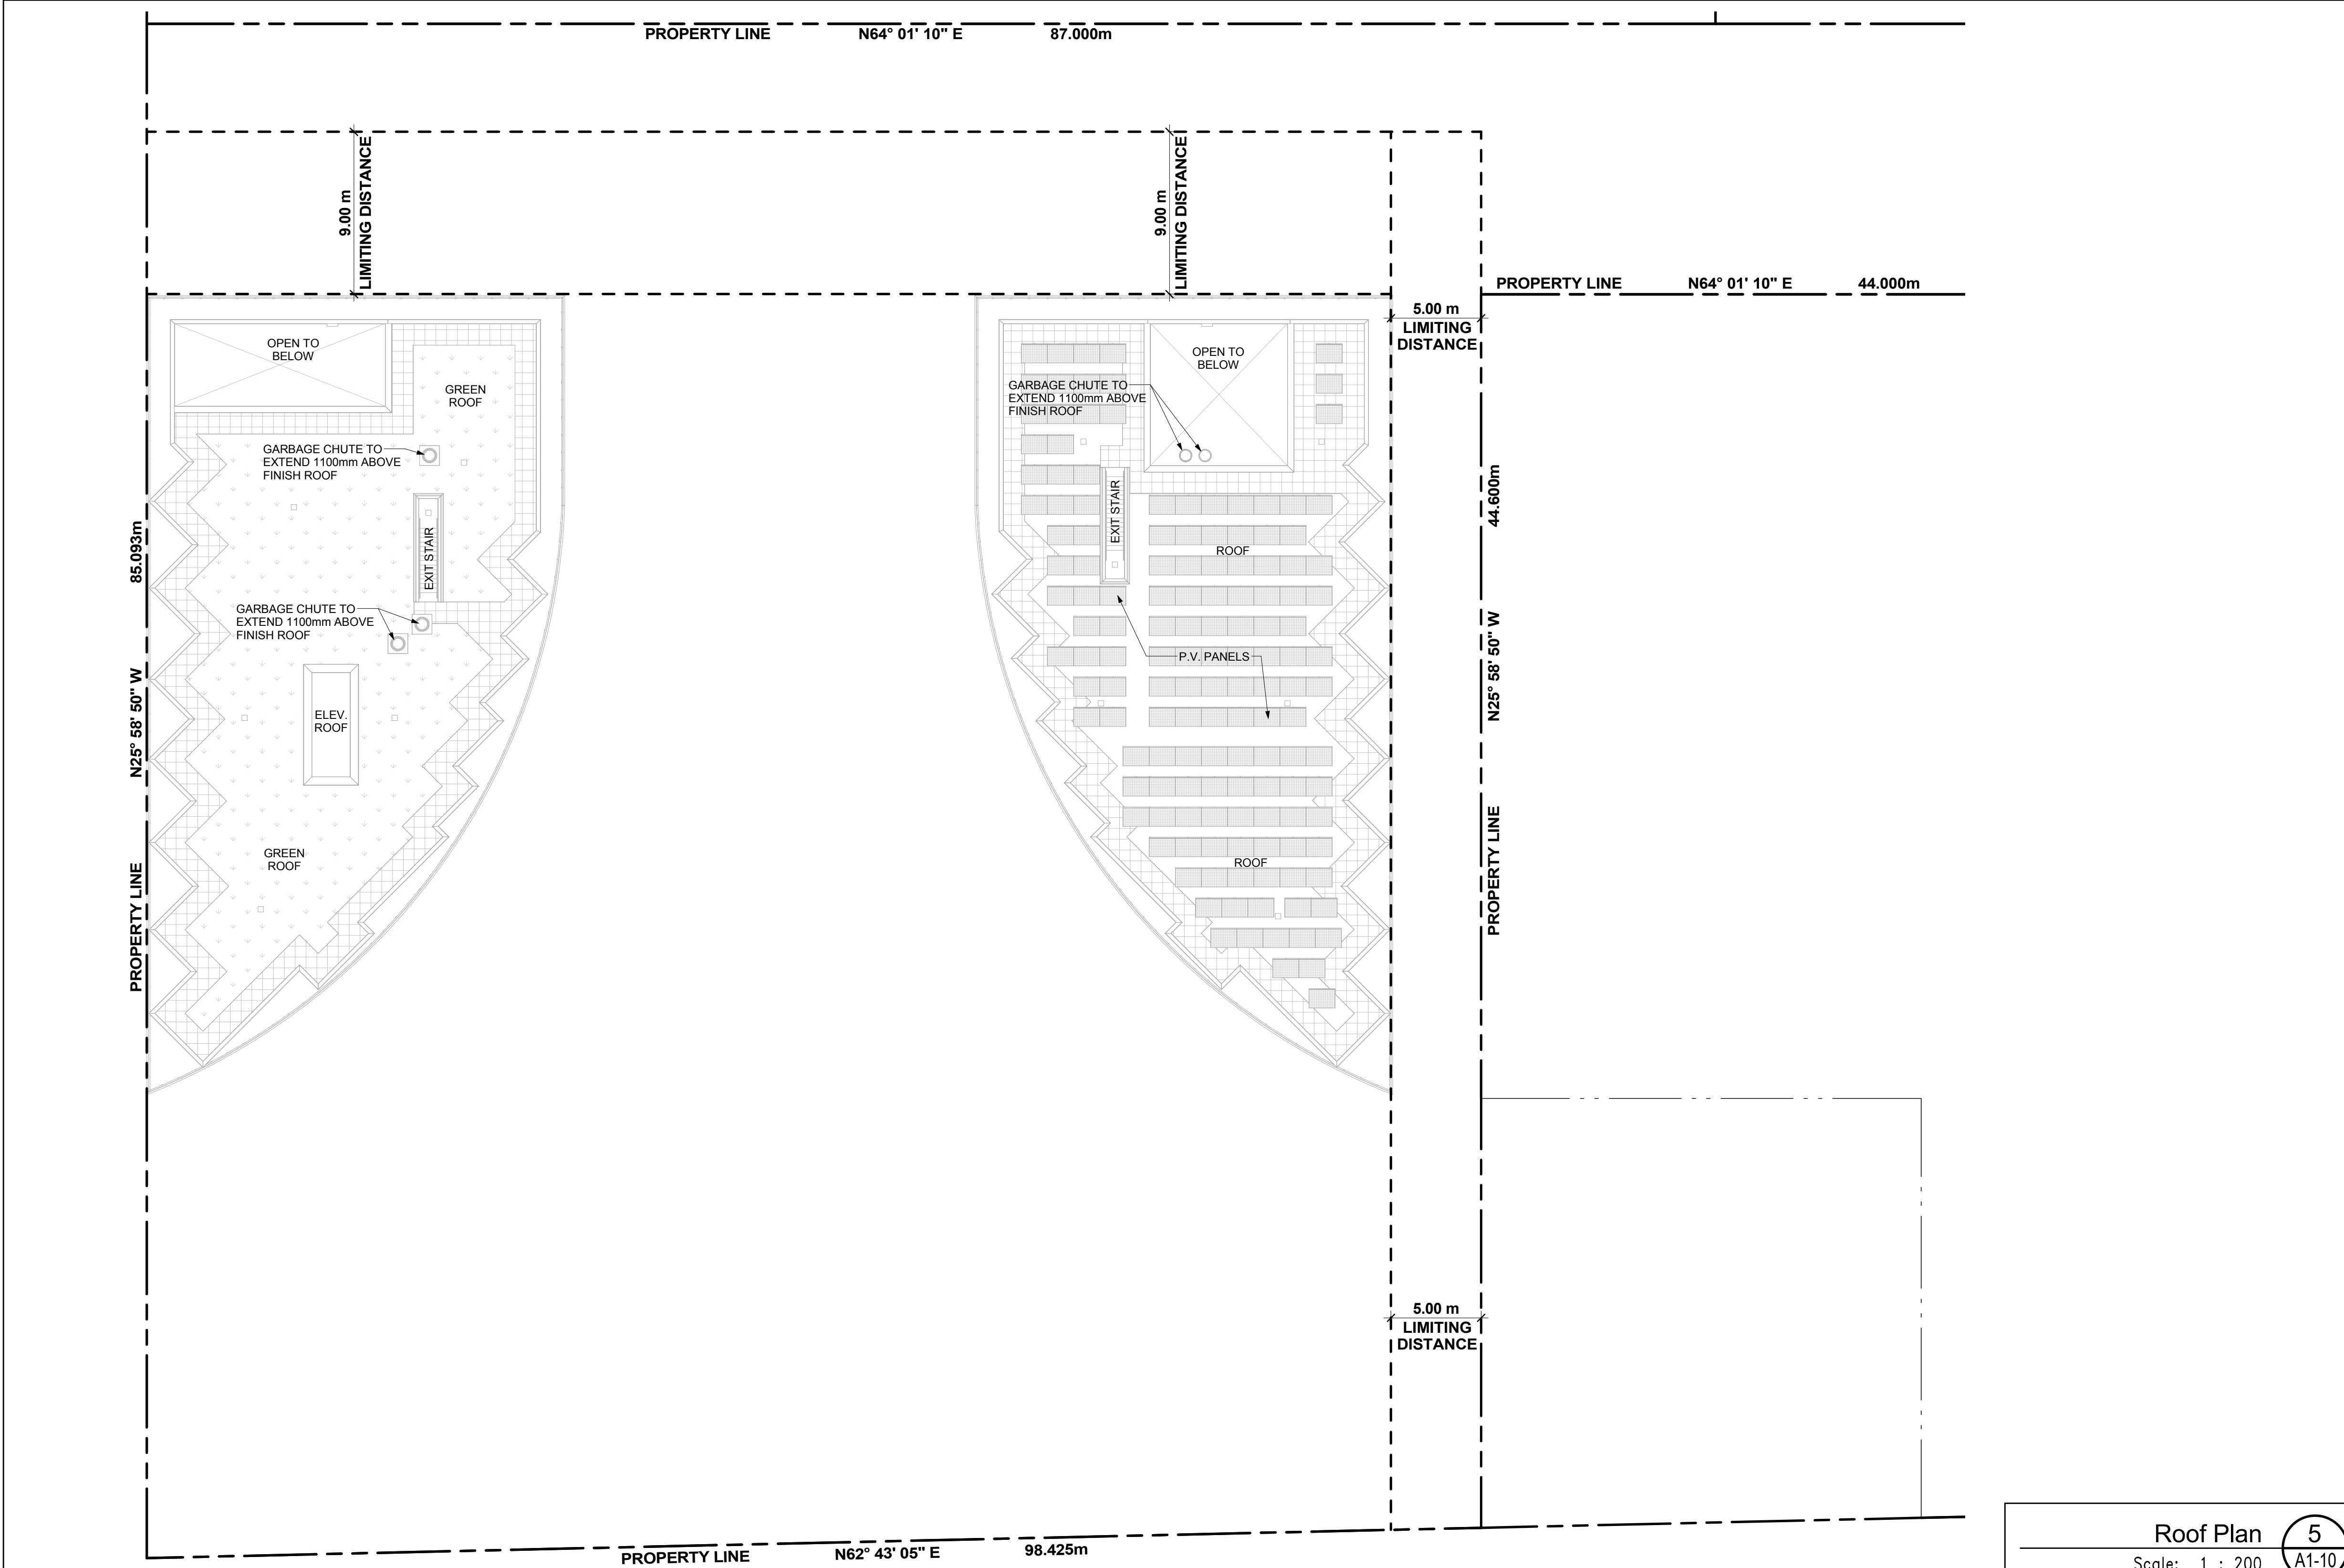

CODE COMPLIANCE LEGEND:

2.0m	DENOTES FIRE SEPARATION HAVING A FIRE RESISTANCE RATING OF 2H.
2.0m	DENOTES FIRE SEPARATION HAVING A FIRE RESISTANCE RATING NOT LESS THAN 2H.
1.0m	DENOTES FIRE SEPARATION HAVING A FIRE RESISTANCE RATING NOT LESS THAN 1H.
0.5m	DENOTES FIRE SEPARATION HAVING A FIRE RESISTANCE RATING NOT LESS THAN 0.5H.
0.2m	DENOTES FIRE SEPARATION HAVING A FIRE RESISTANCE RATING NOT LESS THAN 0.2H.
0.1m	DENOTES FIRE SEPARATION HAVING A FIRE RESISTANCE RATING NOT LESS THAN 0.1H.
XXm	DENOTES FIRE HOSE CABINET HOSE LENGTH: 30m + 30m HOSE STREAM
XXm	DENOTES TRAVEL DISTANCE: 40m MAXIMUM
XXm	DENOTES DEAD END CORRIDORS OR PASSAGE

WHERE DISCREPANCIES OCCUR BETWEEN CODE COMPLIANCE DRAWINGS AND FLOOR PLANS, DISCREPANCIES SHALL BE RESOLVED BY THE ARCHITECT. FIRE SEPARATION AS PROVIDED BY RAINOLD, BROWN & ASSOCIATES. ALL OTHER WALLS NOT NOTED HAVE A FIRE RESISTANCE RATING OF ZERO (0) HOUR.

Code Compliance Legend 2 (A1-10)

GENERAL TYPICAL FLOOR NOTES

1. SHOWER AREA SERVICES SHALL BE PROVIDED AND SHIP CLOAKS AT ALL RESIDENTIAL UNITS. SEE MECHANICAL DRAWINGS FOR COVERAGE OF RAIN, DUCTS, SHIP CLOAKS AND FLOORING. PROVIDE ACQUISITION, INSTALLATION AND ENCLOSURES OF MECHANICAL, ELECTRICAL, SERVICES.
2. REFER TO INTERIOR DESIGN DRAWINGS FOR INTERIOR FINISHES AND SPECIFICATIONS.
3. PROVIDE ALL FINISHING SPACE AS REQUIRED FOR ELECTRICAL PANELS. REFER TO ELECTRICAL DRAWINGS FOR LOCATION AND DETAILS FOR ALL PIPES AND SHUNT. SEE ELECTRICAL DRAWINGS FOR ALL PIPES AND SHUNT. SEE ELECTRICAL DRAWINGS FOR ALL PIPES AND SHUNT. SEE ELECTRICAL DRAWINGS FOR ALL PIPES AND SHUNT.
4. PROVIDE APPROVED SOUND INSULATION FOR HORIZONTAL AND VERTICAL. INSULATION THROUGH WALLS AND FLOORS. PROVIDE APPROVED SOUND INSULATION THROUGH WALLS AND FLOORS. PROVIDE APPROVED SOUND INSULATION THROUGH WALLS AND FLOORS.
5. REFER TO WINDOW SCHEDULES FOR LOCATION OF WINDOW OPENING SECTION AND SELECT SCREEN.
6. PROVIDE ALL FINISHING SPACE AS REQUIRED FOR ELECTRICAL PANELS. REFER TO ELECTRICAL DRAWINGS FOR LOCATION AND DETAILS FOR ALL PIPES AND SHUNT. SEE ELECTRICAL DRAWINGS FOR ALL PIPES AND SHUNT. SEE ELECTRICAL DRAWINGS FOR ALL PIPES AND SHUNT.
7. COORDINATE WITH MECHANICAL AND ELECTRICAL DRAWINGS FOR ALL PIPES AND SHUNT. SEE ELECTRICAL DRAWINGS FOR ALL PIPES AND SHUNT. SEE ELECTRICAL DRAWINGS FOR ALL PIPES AND SHUNT.
8. ALL BATHROOMS SHALL BE CONSTRUCTED AS PER DETAIL. ACTUALLY. PROVIDE ACQUISITION, INSTALLATION AND ENCLOSURES OF MECHANICAL, ELECTRICAL, SERVICES.
9. AT ALL STAIR PRESERVATION (SHUNT) ENCLOSURES, NO SERVICES SHALL BE ALLOWED TO PENETRATE, OR PASS THRU THE ENCLOSURE.
10. ELEVATOR:
 - A. ELEVATOR SHAFT DIMENSIONS PROVIDED BY THE ELEVATOR CONSULTANT. A COPY OF THIS REPORT CAN BE OBTAINED FROM THE OWNER. COORDINATE SHIP SIZE AND REQUIREMENTS WITH REVIEWED ELEVATOR SHOP DRAWINGS.
 - B. ELEVATOR SHAFT SHALL BE COORDINATED WITH ELEVATOR SUPPLIES.
 - C. ELEVATOR SHAFT SHALL BE CONSTRUCTED TO ACHIEVE A MIN. FIRE RESISTANCE RATING OF 2HRS.
 - D. AN APPROVED FIRE STOP MATERIAL IS TO BE USED TO SEAL INTERSECTION TOP OF CONCRETE BLOCK AT FLOOR SLAB.
 - E. ELEVATOR RIT LADDERS TO BE GALVANIZED STEEL AND EXTEND DOWNWARD TO LADDERS TO BE SUPPLIED & INSTALLED BY ELEVATOR CONTRACTOR.
11. LOOKER ROOM NOTES:
 - ALL LOOKER ROOMS SHALL BE 1.80m x 1.80m x 2.10m. LOOKERS TO BE CONSTRUCTED WITH 1/2" WIRE MESH PARTITIONING MINIMUM 2.00m HIGH. PROVIDE WIRE MESH PARTITIONING MINIMUM 2.00m HIGH.
 - TO BE 1.80m x 1.80m x 2.10m. PROVIDE WIRE MESH PARTITIONING MINIMUM 2.00m HIGH. 
BICYCLE SPACE NOTES:
ALL BICYCLE SPACES TO COMPLY WITH TORONTO BICYCLE BYLAW STANDARDS.
HORIZONTAL PARKING ROW X 1000 X 1000.
VERTICAL PARKING ROW X 1000 X 1000.

Constructor Must Check And Verify All Dimensions On The Job.
On The Scale The Drawing.
All Drawings, Specifications And Related Documents Are The Copyright Of
The Architect And Shall Be Returned Upon Request.
Reproduction Of Drawings, Specifications And Related Documents
In Part Or Whole Is Forbidden Without The Architect's Written Permission.
The Drawing Is Not To Be Used For Construction Until Signed By The Architect.
Date: June 30, 2015

KIRKOR ARCHITECTS + PLANNERS
20 Martin Road Avenue, Toronto, Ontario, M3J 2K6
Tel: (416) 593-5555, Fax: (416) 593-1234, www.kirkorarchitects.com

No.: Revision Date

REVISIONS AFTER BUILDING PERMIT SUBMISSION
JUNE 30, 2015

AQUAVISTA
AT BAYSIDE TORONTO

Drawing Title:
O.B.C. Floor Plans
Ontario Building Code
Compliance Diagram
Levels 11-Roof

Project:
Hines TRIDEL
AQUAVISTA
Block 3 - R3 & R4
263 Queens Quay East
Toronto, ON

Scale:
As indicated

Drawn by:
A.B.

Checked by:
C.A.

Project No.:
13148

Date:
June 30, 2015

Drawing No.:
A1-10