




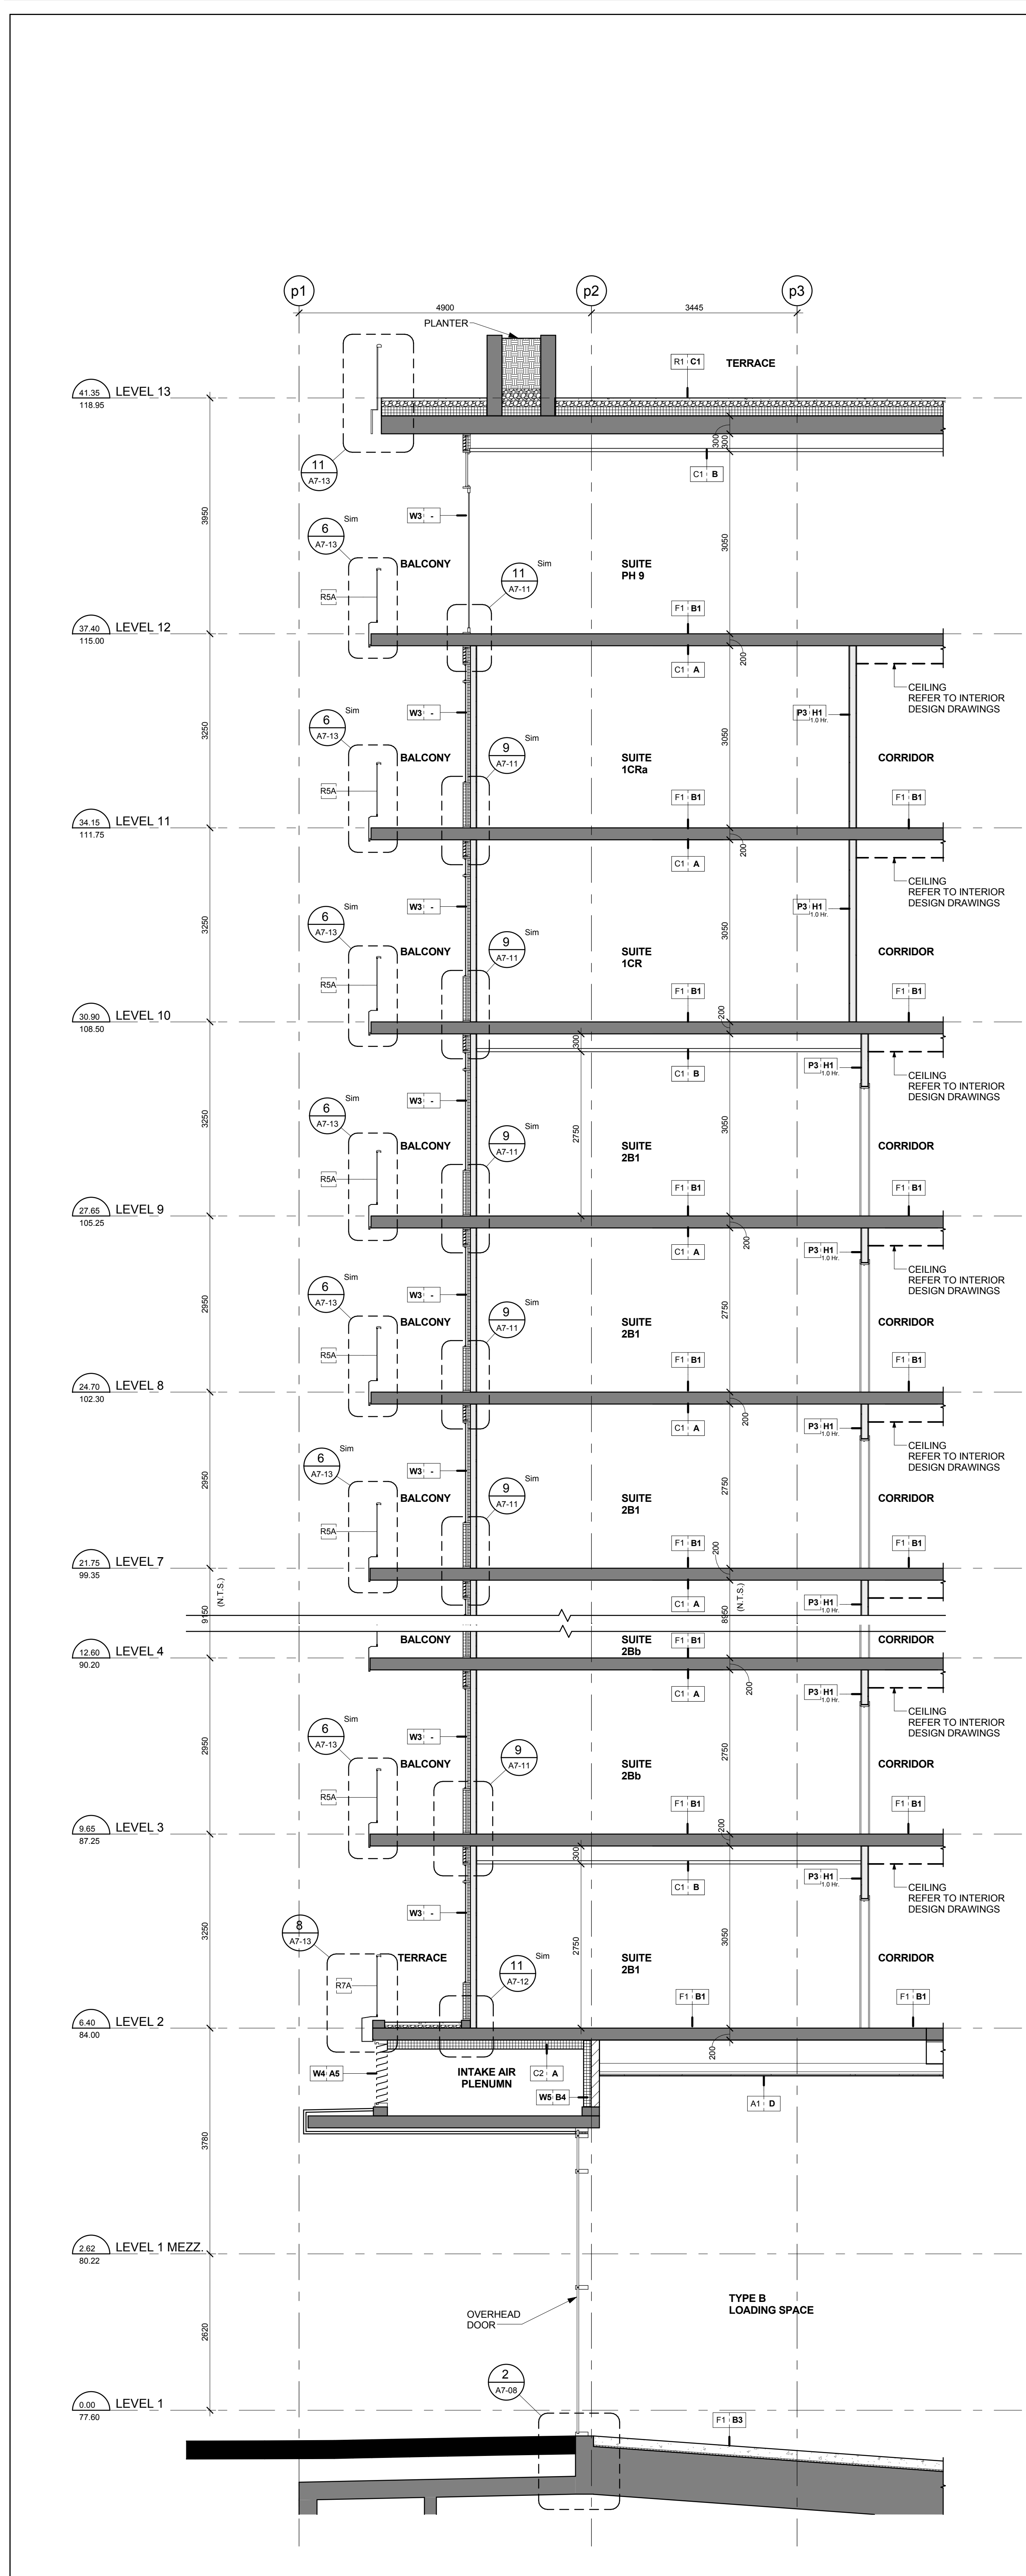


Section between Grids G & H North Side
Scale: 1 : 50
A7-01

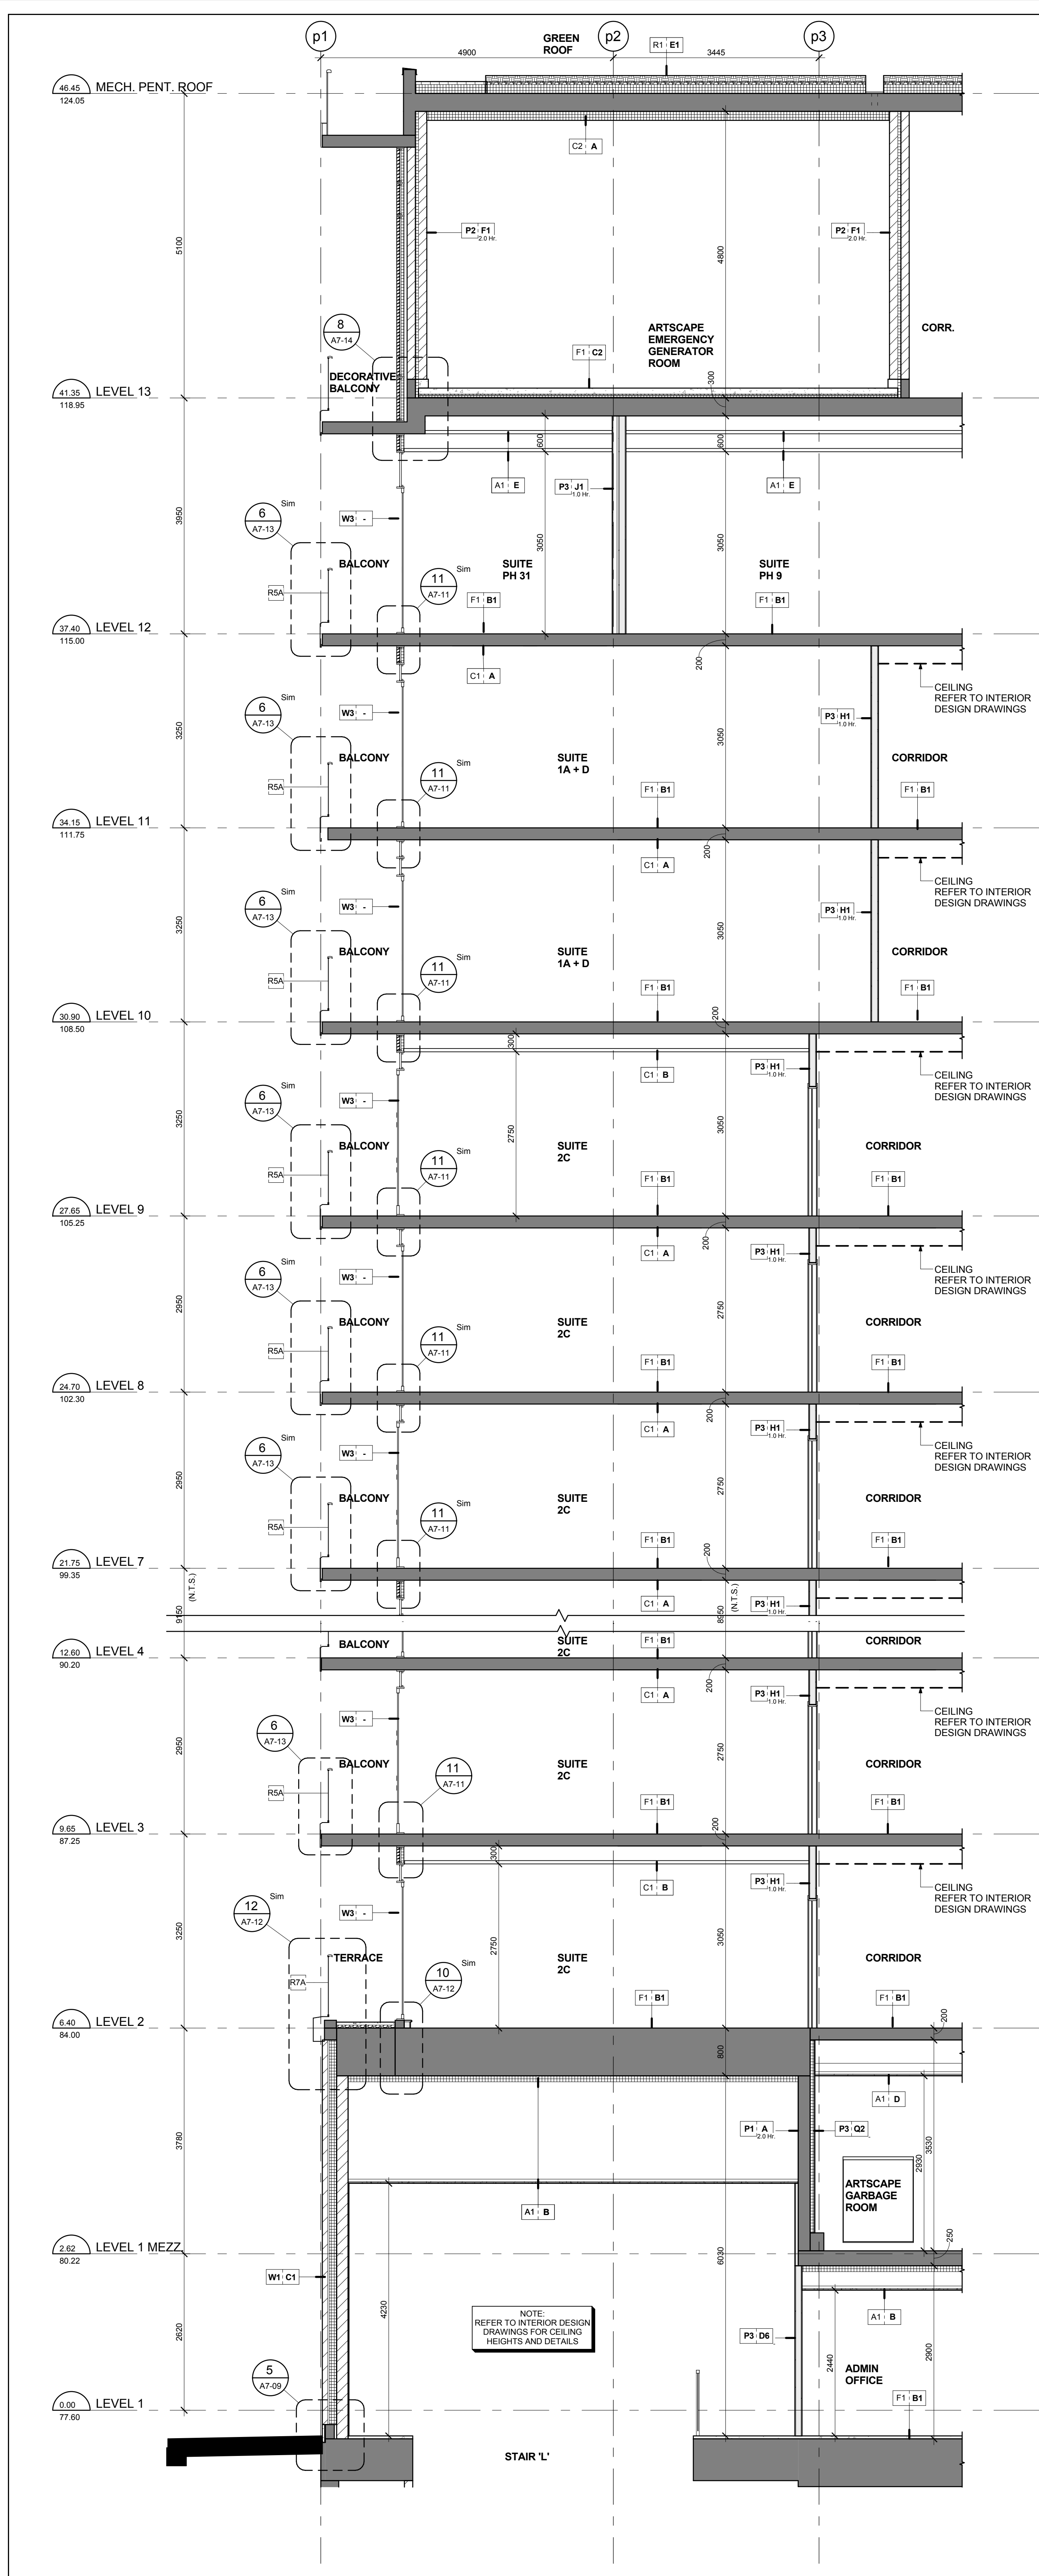


Section between Grids E & F North Side
Scale: 1 : 50
A7-01

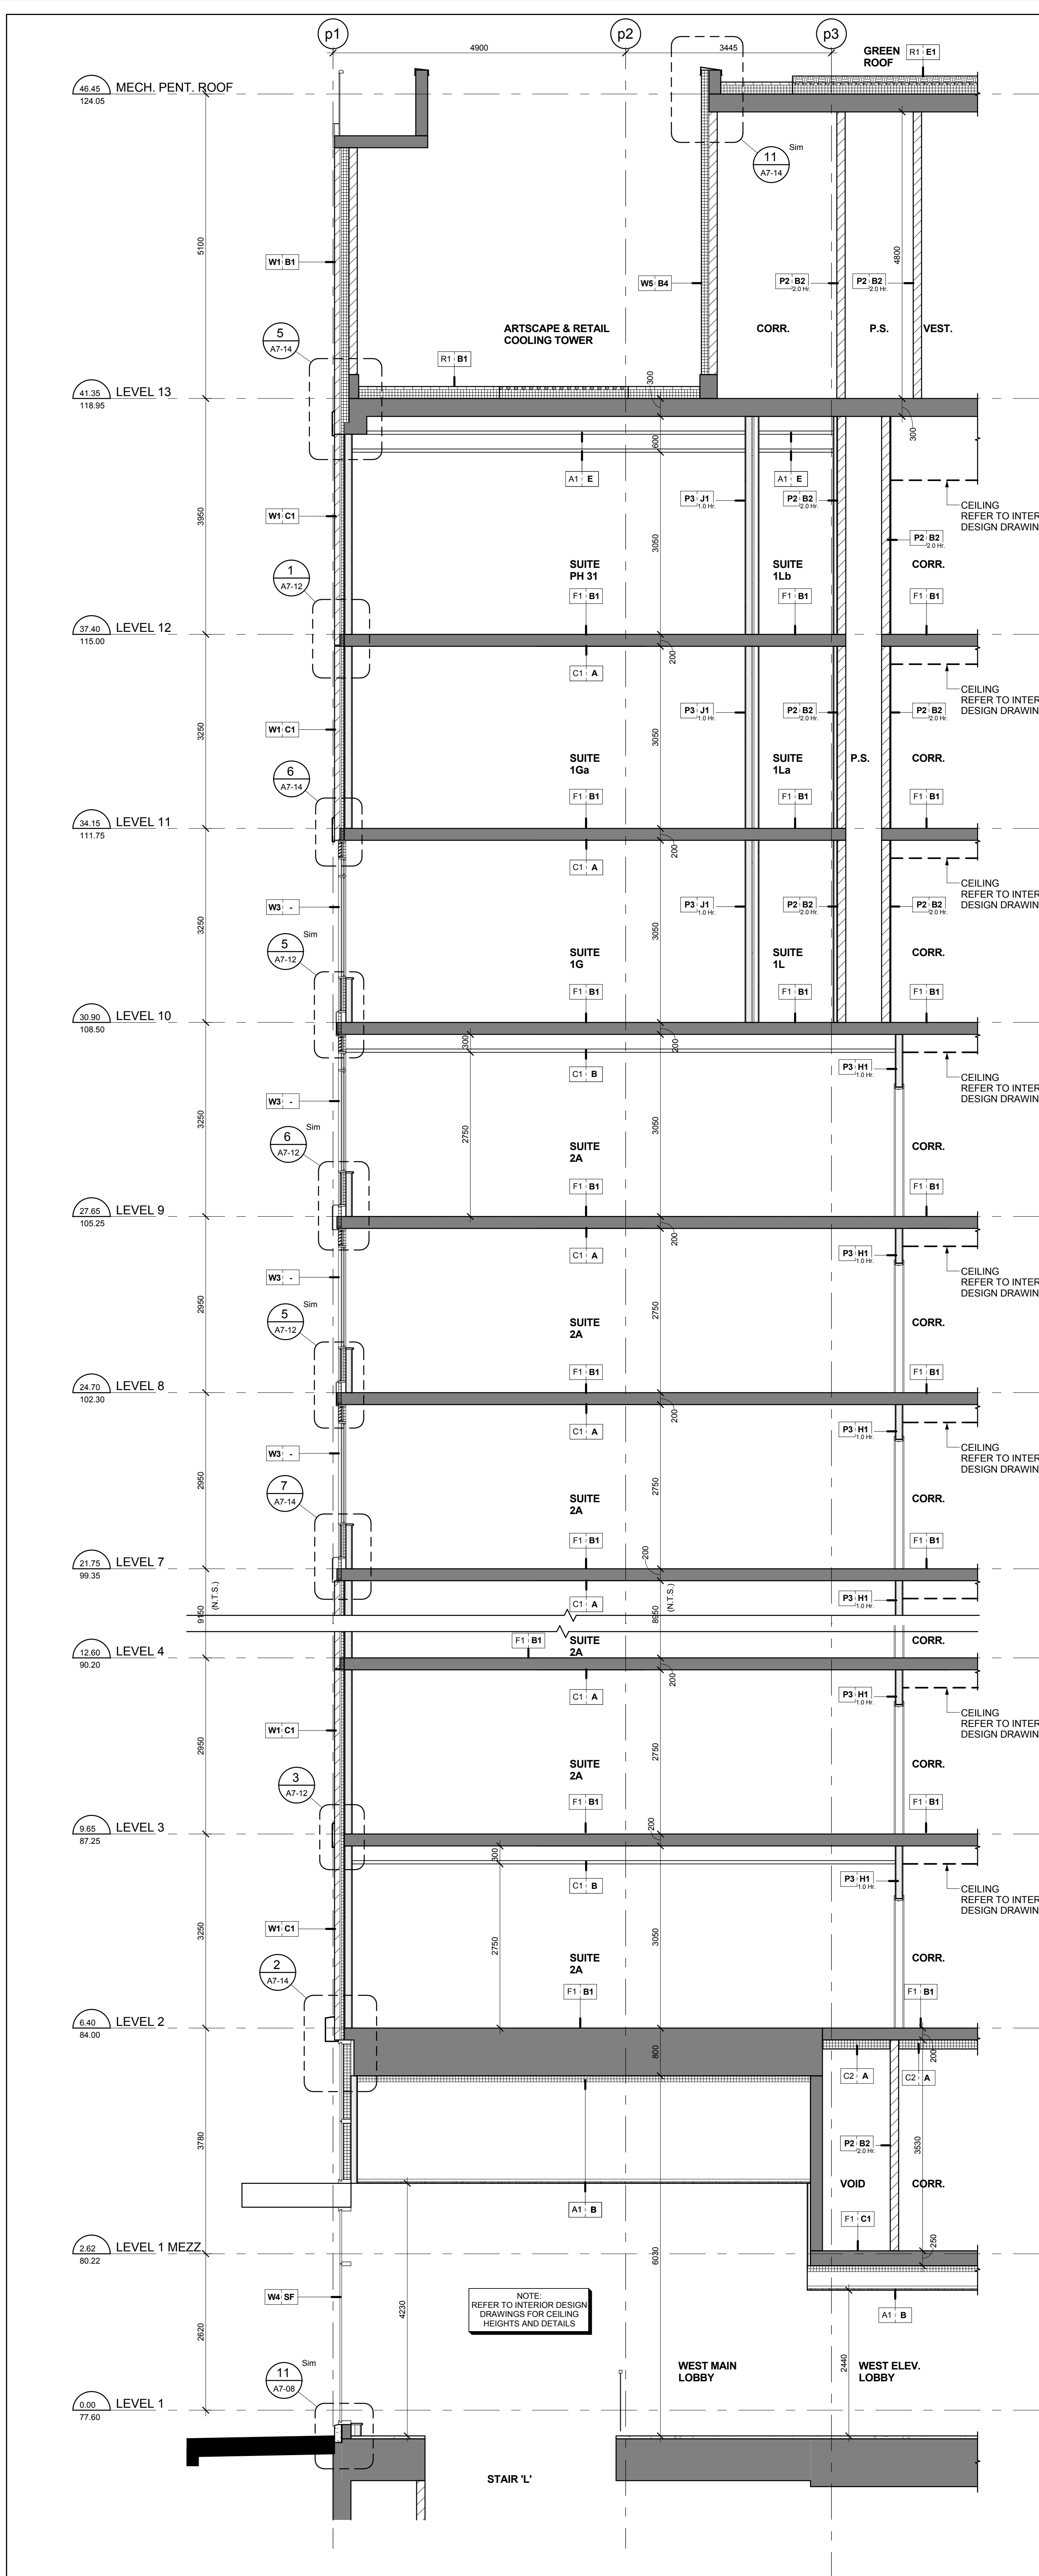

Section between Grids C & D North Side
Scale: 1 : 50
A7-01

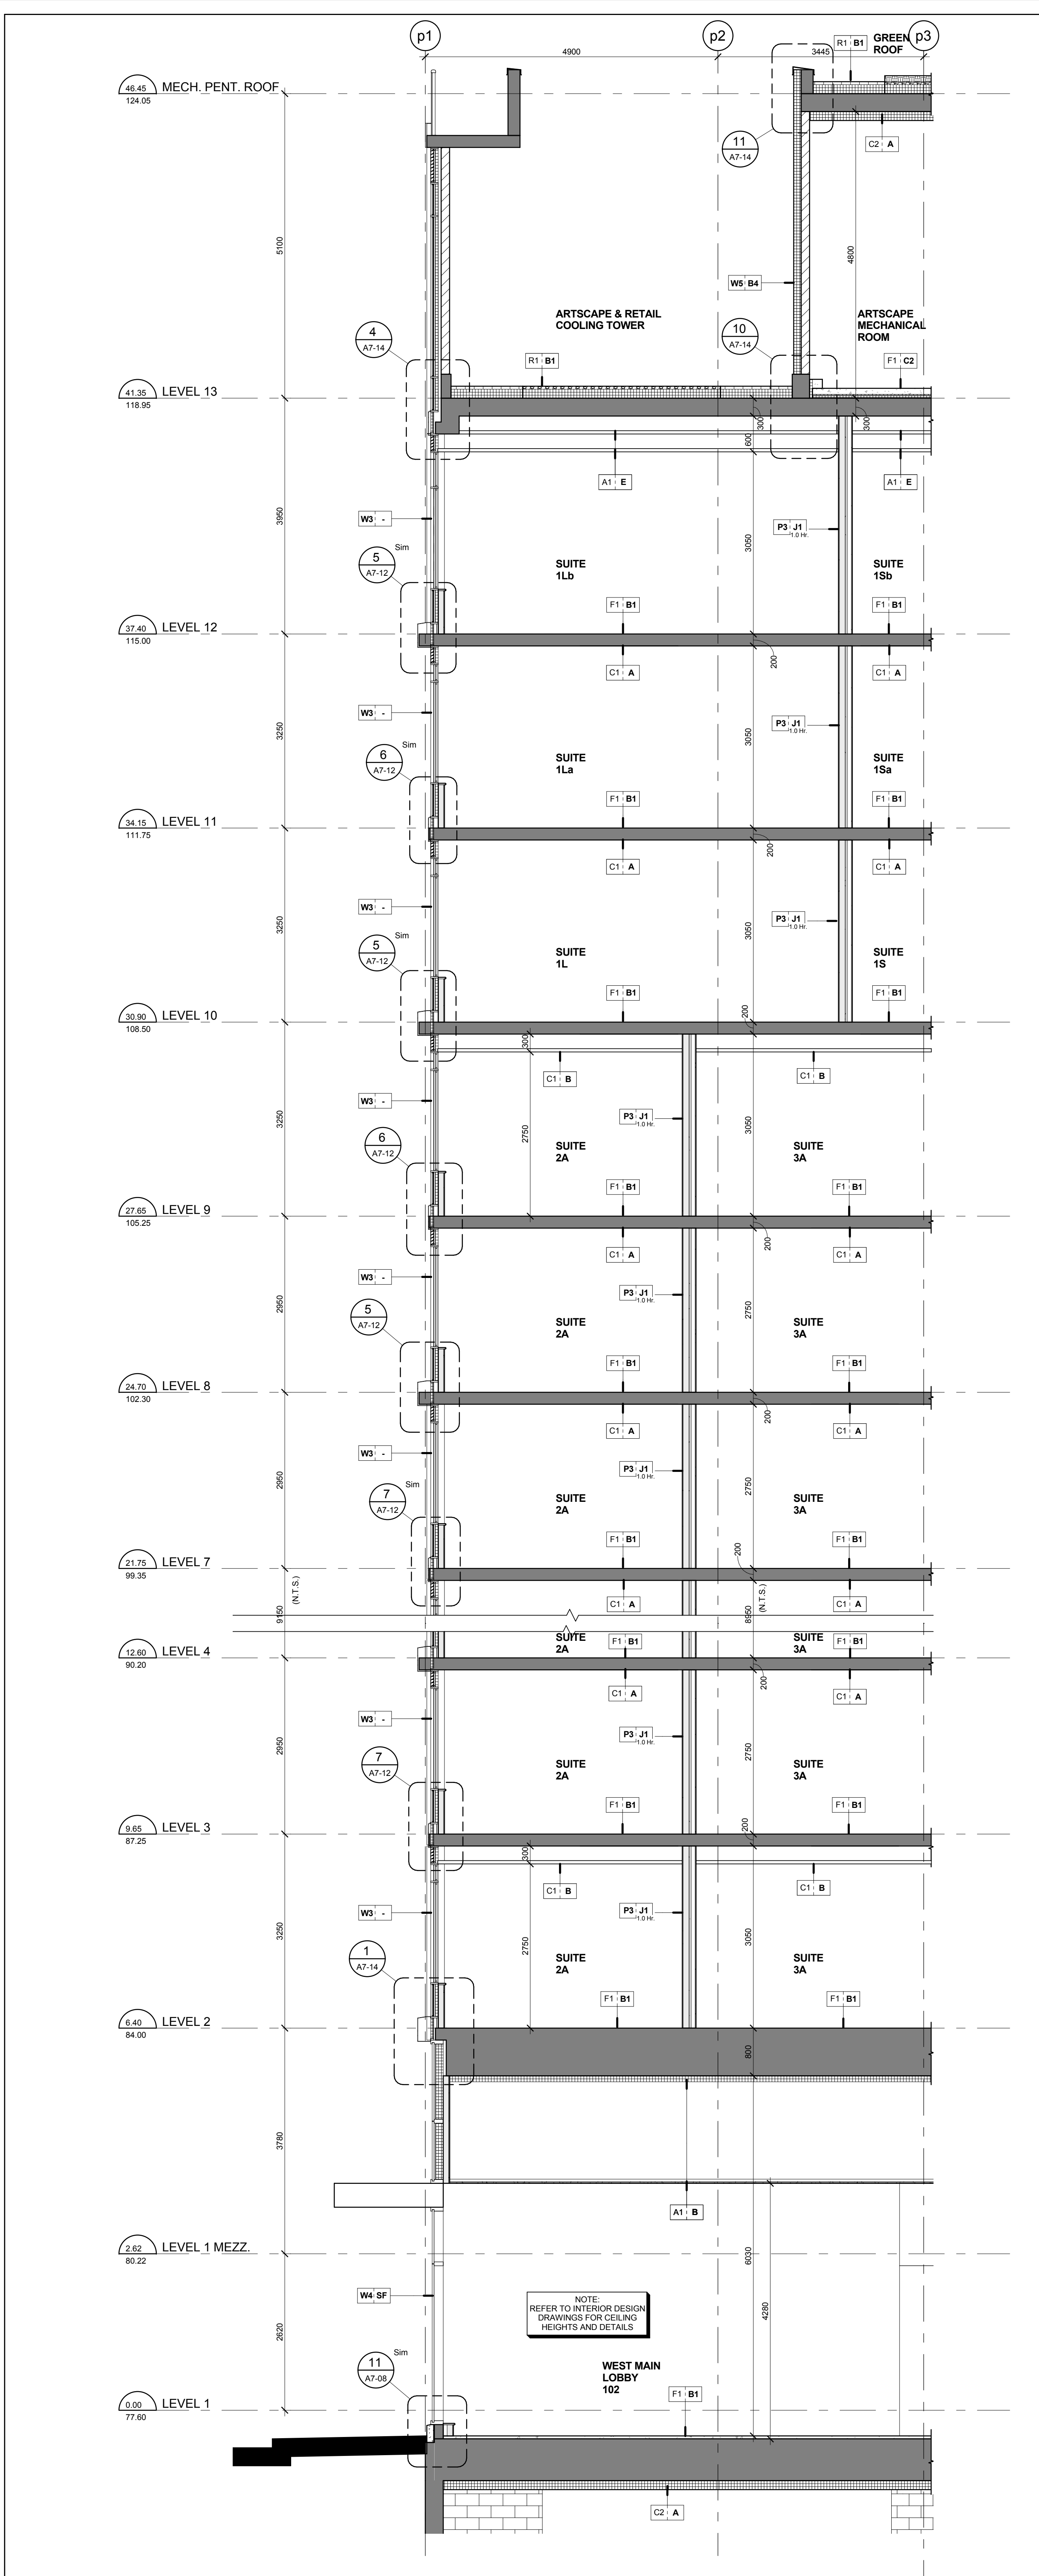

Section between Grids A & B North Side
Scale: 1 : 50
A7-01

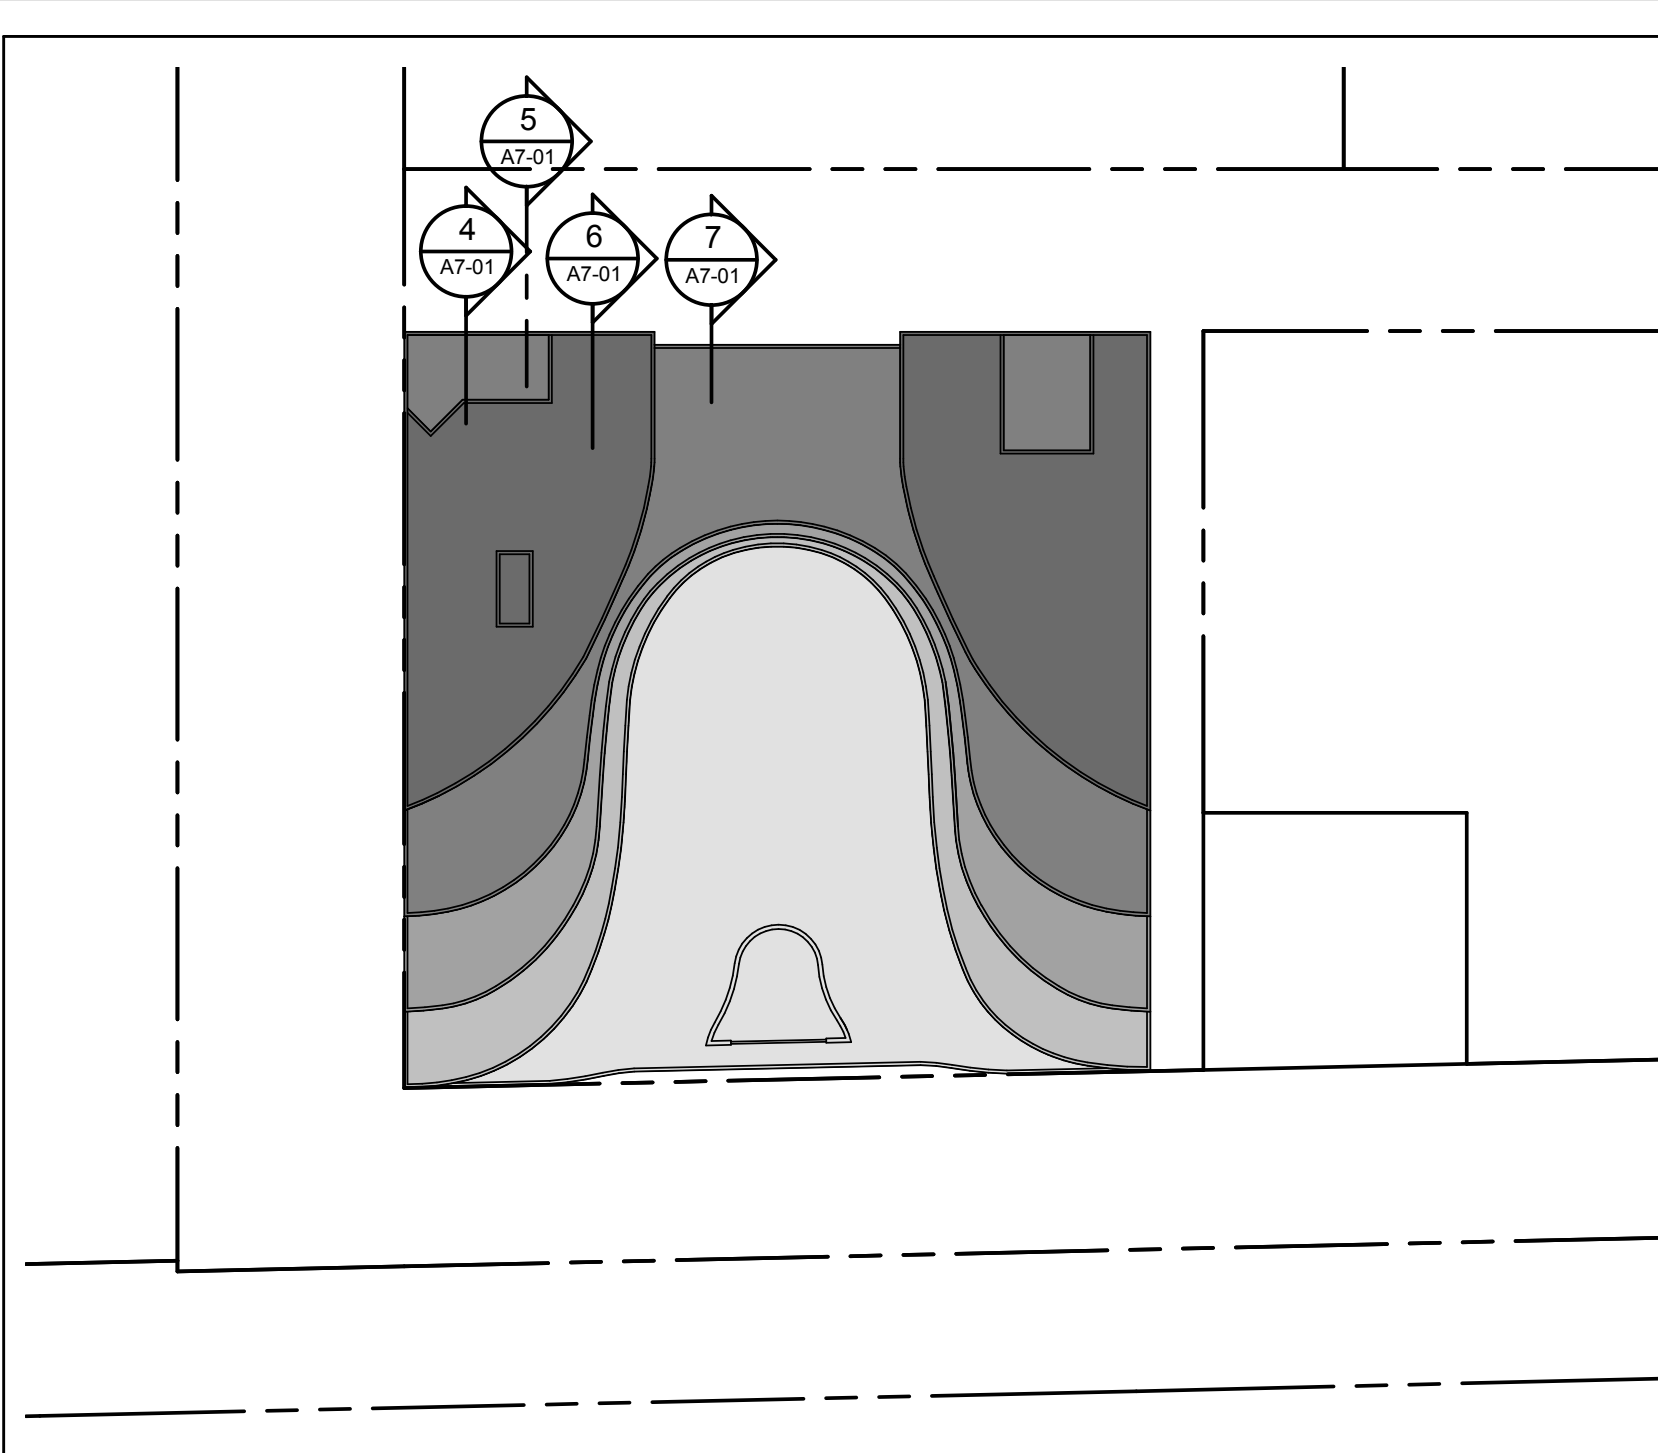

Wall Section Key Plan
Scale: 1 : 700
A7-01

BUILDING SECTION KEY NOTES	
1	CONCRETE SLAB (REFER TO STRUCTURAL DRAWING)
2	CONCRETE COLUMN (REFER TO STRUCTURAL DRAWING)
3	CONCRETE COLUMN BEYOND (REFER TO STRUCTURAL DRAWING)
4	STRUCTURAL BEAM (REFER TO STRUCTURAL DRAWING)
5	STRUCTURAL BEAM BEYOND (REFER TO STRUCTURAL DRAWING)
6	CONCRETE FOOTING (REFER TO STRUCTURAL DRAWING)
7	CONCRETE BLOCK WALL (REFER TO PLANS)
8	ALUMINUM WINDOW WALL SYSTEM (REFER TO WINDOW SCHEDULE)
9	CURTAIN WALL WINDOW SYSTEM (REFER TO WINDOW SCHEDULE)
10	PRE-FINISHED METAL LOUVER
11	ARCHITECTURAL METAL LOUVER
12	OVERHEAD GARAGE DOOR
13	RAILING SYSTEM
14	METAL SOFFIT CANOPY

Wall Section Key Notes
Scale: 1 : 700
A7-01

EXTERIOR RAILING TYPE LEGEND	
13148 - AQUAVISTA UPDATED: MARCH 23, 2015	
R1	ALUMINUM BALCONY RAILING WITH SLAB COVER METAL: ALUMINUM COLOR: PPG INTERTECH DURNAN AL STEEL CITY SILVER GLASS: CLEAR HEAT SOAKED TEMPERED GLASS REFER TO DETAIL: X/A7-XX
R1A	BIRD FRIENDLY FRIT PATTERN METAL: ALUMINUM COLOR: PPG INTERTECH DURNAN AL STEEL CITY SILVER GLASS: CLEAR HEAT SOAKED TEMPERED GLASS FRIT PATTERN: WHITE FRIT 5MM DIAMETER CIRCLES IN 100MM SQUARE PATTERN NOTE: REFER TO ELEVATIONS FOR LOCATION OF FRIT PATTERN
R2	ALUMINUM TERRACE RAILING WITH SLAB COVER - ON CONCRETE METAL: ALUMINUM COLOR: PPG INTERTECH DURNAN AL STEEL CITY SILVER GLASS: CLEAR HEAT SOAKED TEMPERED GLASS REFER TO DETAIL: X/A7-XX
R2A	ALUMINUM TERRACE RAILING WITH SLAB COVER - ON CONCRETE BIRD FRIENDLY FRIT PATTERN METAL: ALUMINUM COLOR: PPG INTERTECH DURNAN AL STEEL CITY SILVER GLASS: CLEAR HEAT SOAKED TEMPERED GLASS FRIT PATTERN: WHITE FRIT 5MM DIAMETER CIRCLES IN 100MM SQUARE PATTERN NOTE: REFER TO ELEVATIONS FOR LOCATION OF FRIT PATTERN
R3	ALUMINUM BALCONY DIVIDER METAL: ALUMINUM COLOR: PPG INTERTECH DURNAN AL STEEL CITY SILVER GLASS: OBSCURE TEMPERED GLASS REFER TO DETAIL: X/A7-XX
R4	ALUMINUM TERRACE DIVIDER - ON CONCRETE METAL: ALUMINUM COLOR: PPG INTERTECH DURNAN AL STEEL CITY SILVER GLASS: OBSCURE TEMPERED GLASS REFER TO DETAIL: X/A7-XX
R5	ALUMINUM AMENITY TERRACE RAILING METAL: ALUMINUM COLOR: PPG INTERTECH DURNAN AL STEEL CITY SILVER GLASS: CLEAR HEAT SOAKED TEMPERED GLASS NOTE: REFER TO LANDSCAPE DRAWINGS FOR DETAILS
R5A	ALUMINUM AMENITY TERRACE RAILING BIRD FRIENDLY FRIT PATTERN METAL: ALUMINUM COLOR: PPG INTERTECH DURNAN AL STEEL CITY SILVER GLASS: CLEAR HEAT SOAKED TEMPERED GLASS FRIT PATTERN: WHITE FRIT 5MM DIAMETER CIRCLES IN 100MM SQUARE PATTERN NOTE: REFER TO LANDSCAPE DRAWINGS FOR DETAILS
R6	ALUMINUM BALCONY RAILING WITH SLAB COVER - GLASS SPANDREL PANEL METAL: ALUMINUM COLOR: PPG INTERTECH DURNAN AL STEEL CITY SILVER GLASS: CLEAR HEAT SOAKED TEMPERED GLASS FRIT PATTERN: WHITE FRIT 5MM DIAMETER CIRCLES IN 100MM SQUARE PATTERN NOTE: REFER TO LANDSCAPE DRAWINGS FOR DETAILS

Consultant Must Check And Verify All Dimensions On The Job.

Do Not Scale The Drawing.

All Drawings, Specifications And Related Documents Are The Copyright Of KIRKOR ARCHITECTS + PLANNERS.

Reproduction Of Drawings, Specifications And Related Documents In Part Or Whole Is Forbidden Without The Written Permission Of KIRKOR ARCHITECTS + PLANNERS.

This Drawing Is Not To Be Used For Construction Unless Signed By The Architect.

Date: October 15, 2015

KIRKOR ARCHITECTS + PLANNERS

20 Martin Road Avenue, Toronto, Ontario, M3J 2K6

Tel: 646-6500, Fax: 646-1234, www.kirkorarchitects.com

No.: Revision: Date:

3 Tender Oct. 15, 2015

2 Building Permit June 12, 2015

1: Waterfront Toronto Review May 1, 2015

No: Issued For: Date:

AQUAVISTA

AT BAYSIDE TORONTO

Drawing Title: Wall Sections

Project: Hines TRIDEL AQUAVISTA Block 3 - R3 & R4 263 Queens Quay East Toronto, ON

As indicated S.D. Drawn by: C.A. Checked by: 13148 Prepped No: October 15, 2015 Date: A7-01 Drawing No: