



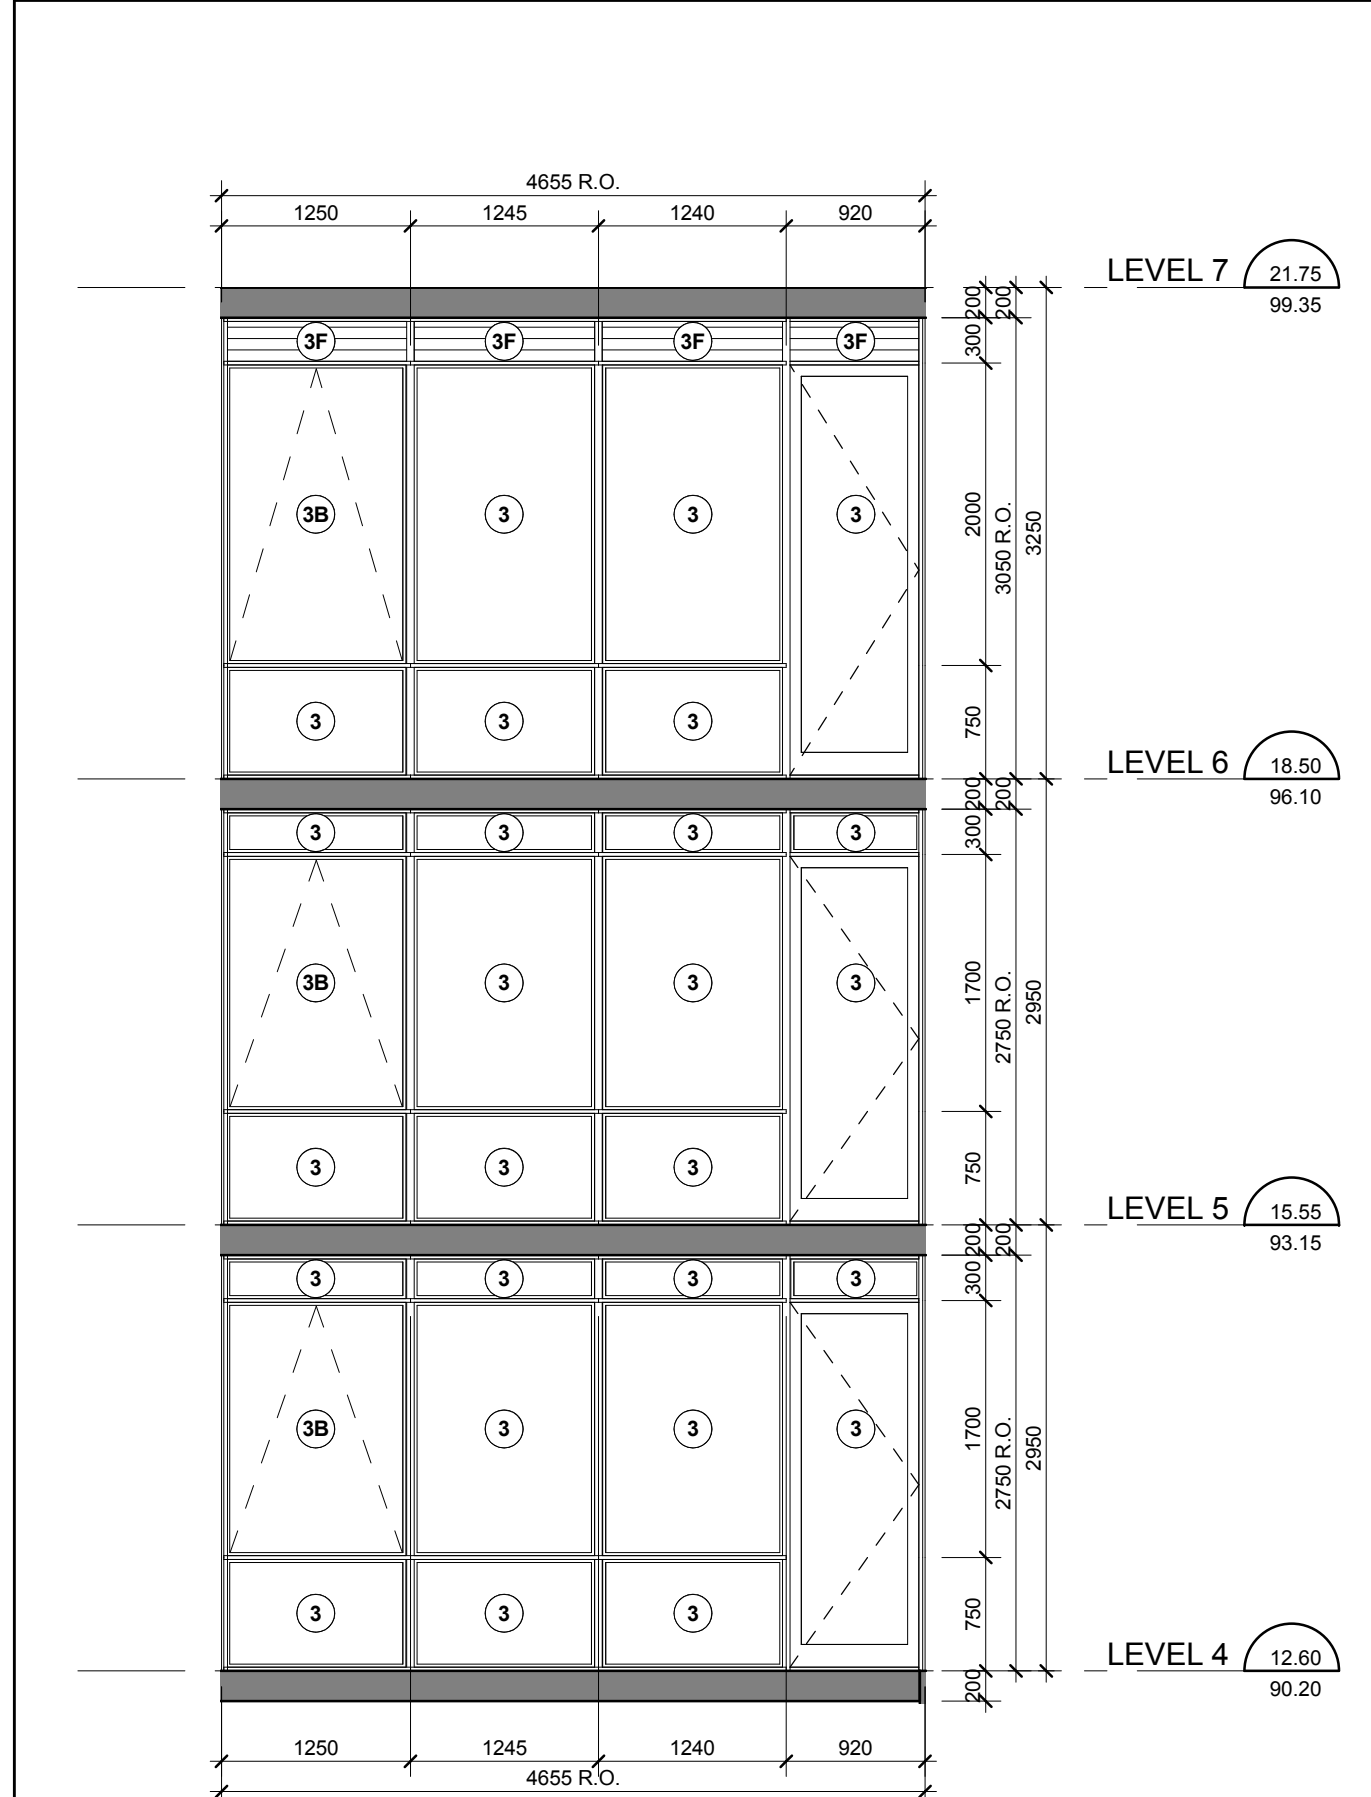


ELEVATION VIEW

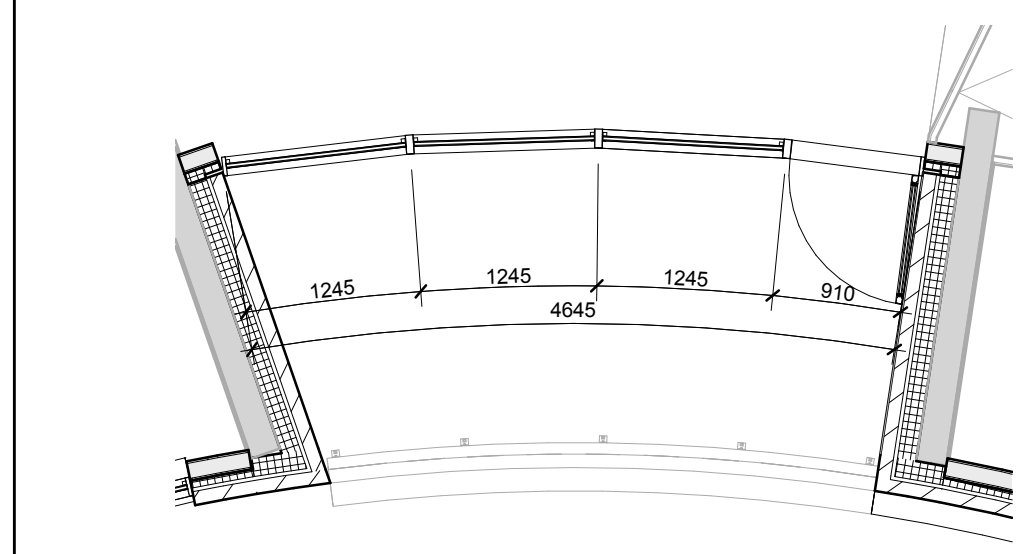


FLOOR PLAN VIEW

Interior East Elevation - Part 1
Scale: 1 : 50
A4-15

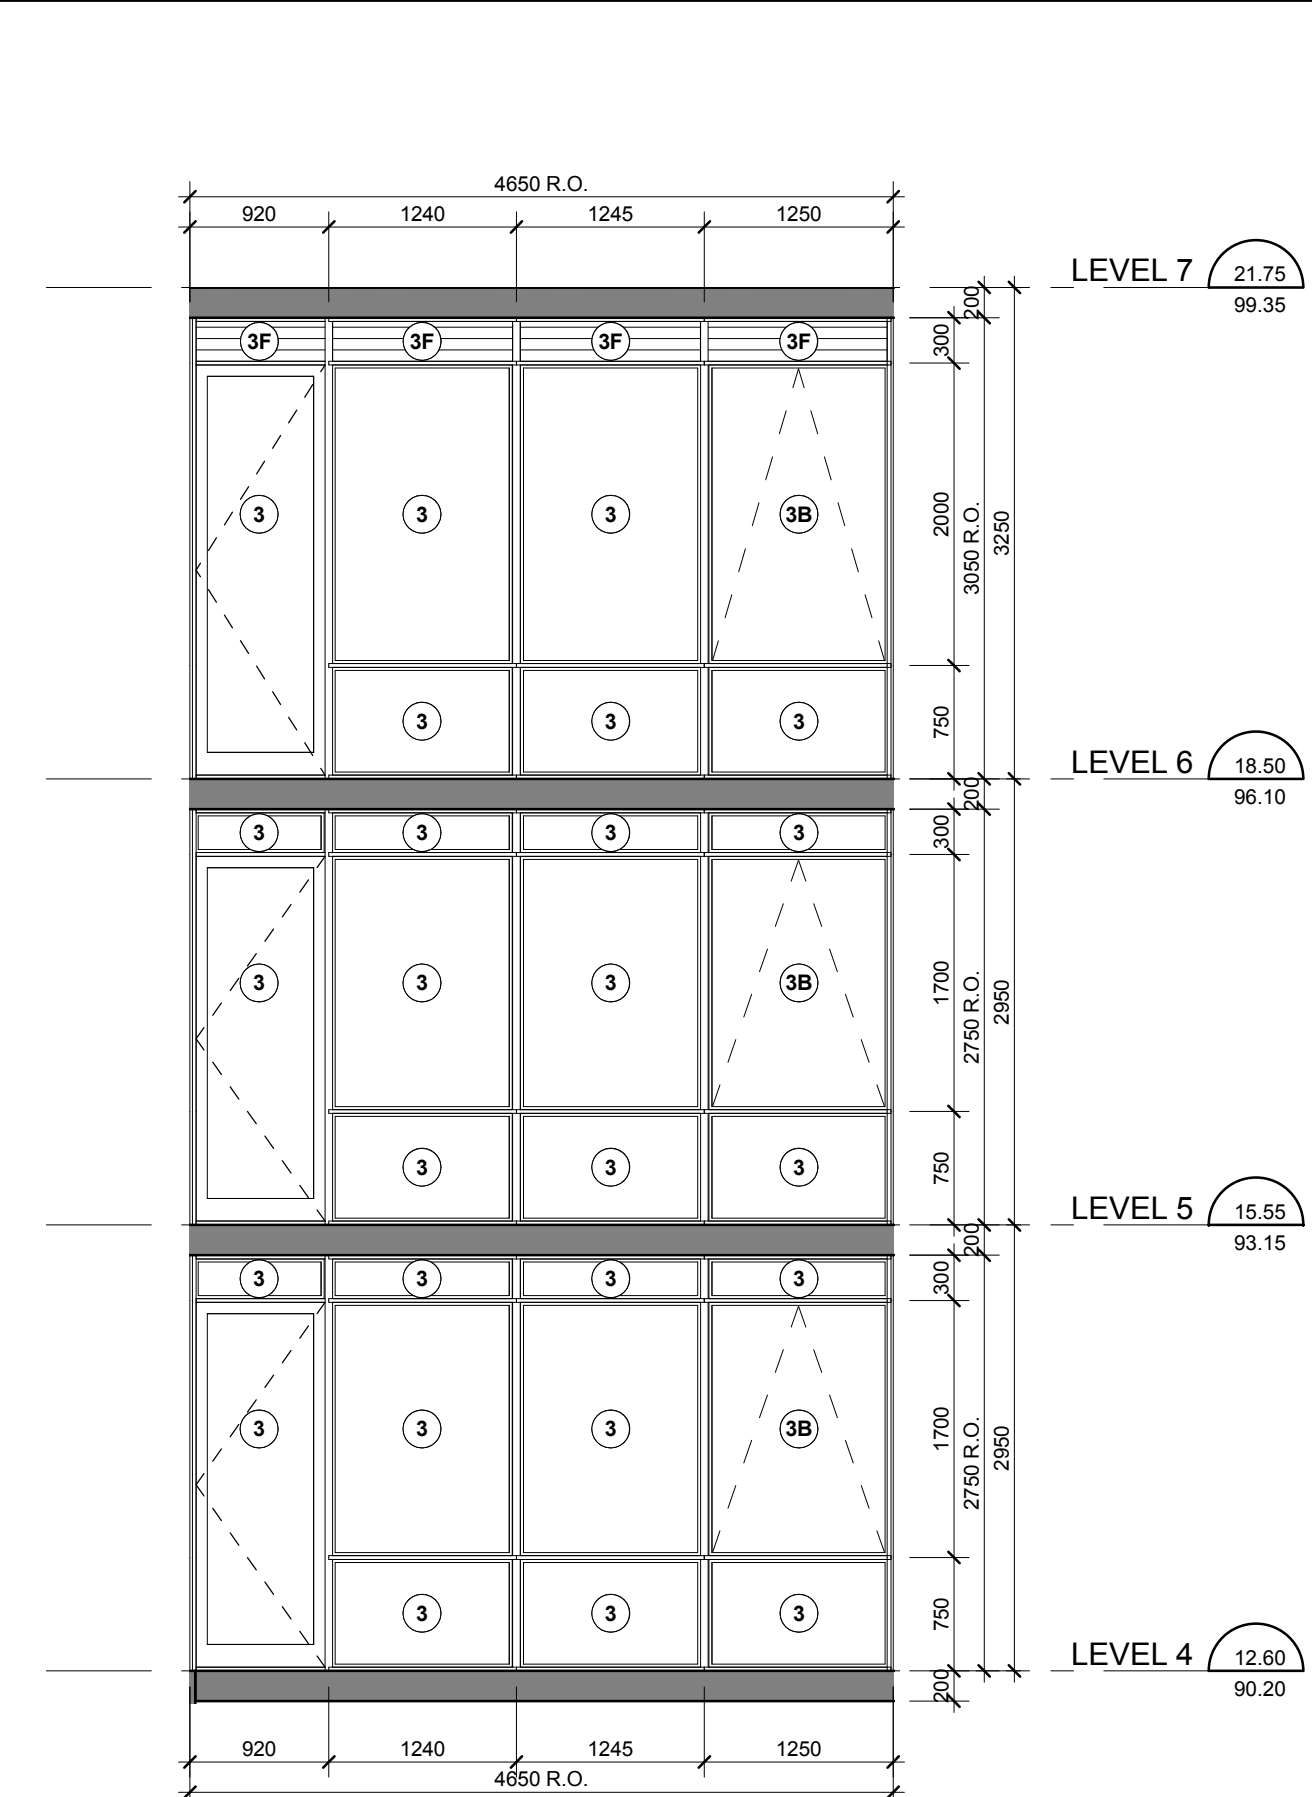


ELEVATION VIEW

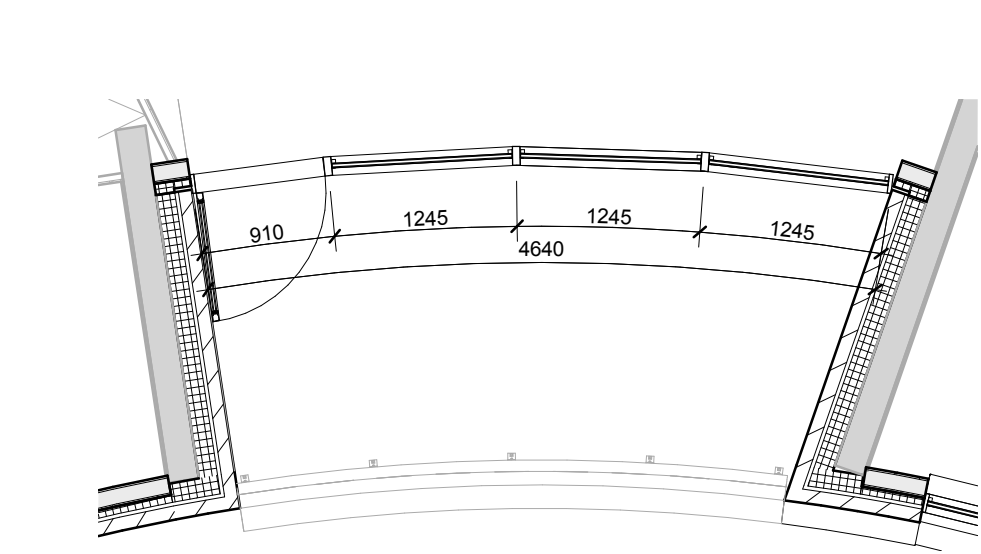

FLOOR PLAN VIEW


Interior West Elevation - Part 1
Scale: 1 : 50
A4-15

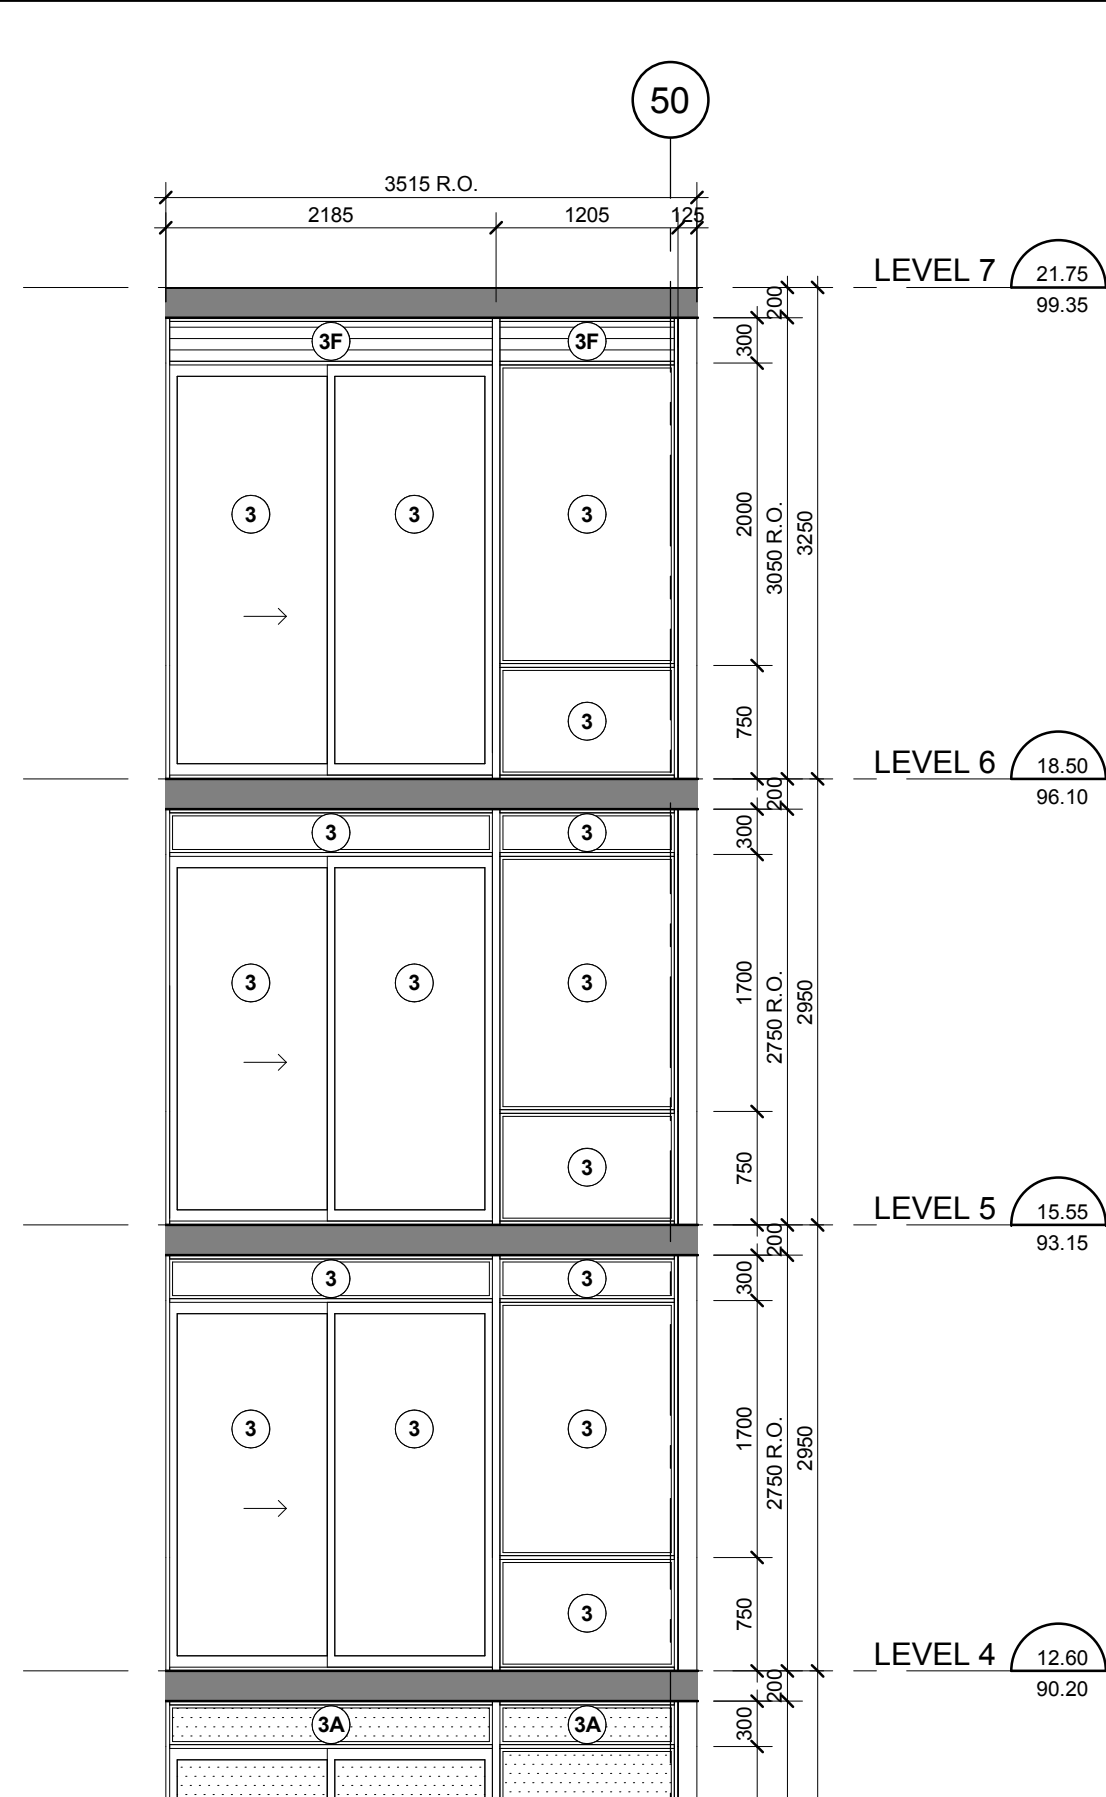

ELEVATION VIEW




Interior East Elevation - Part 4
Scale: 1 : 50
A4-15

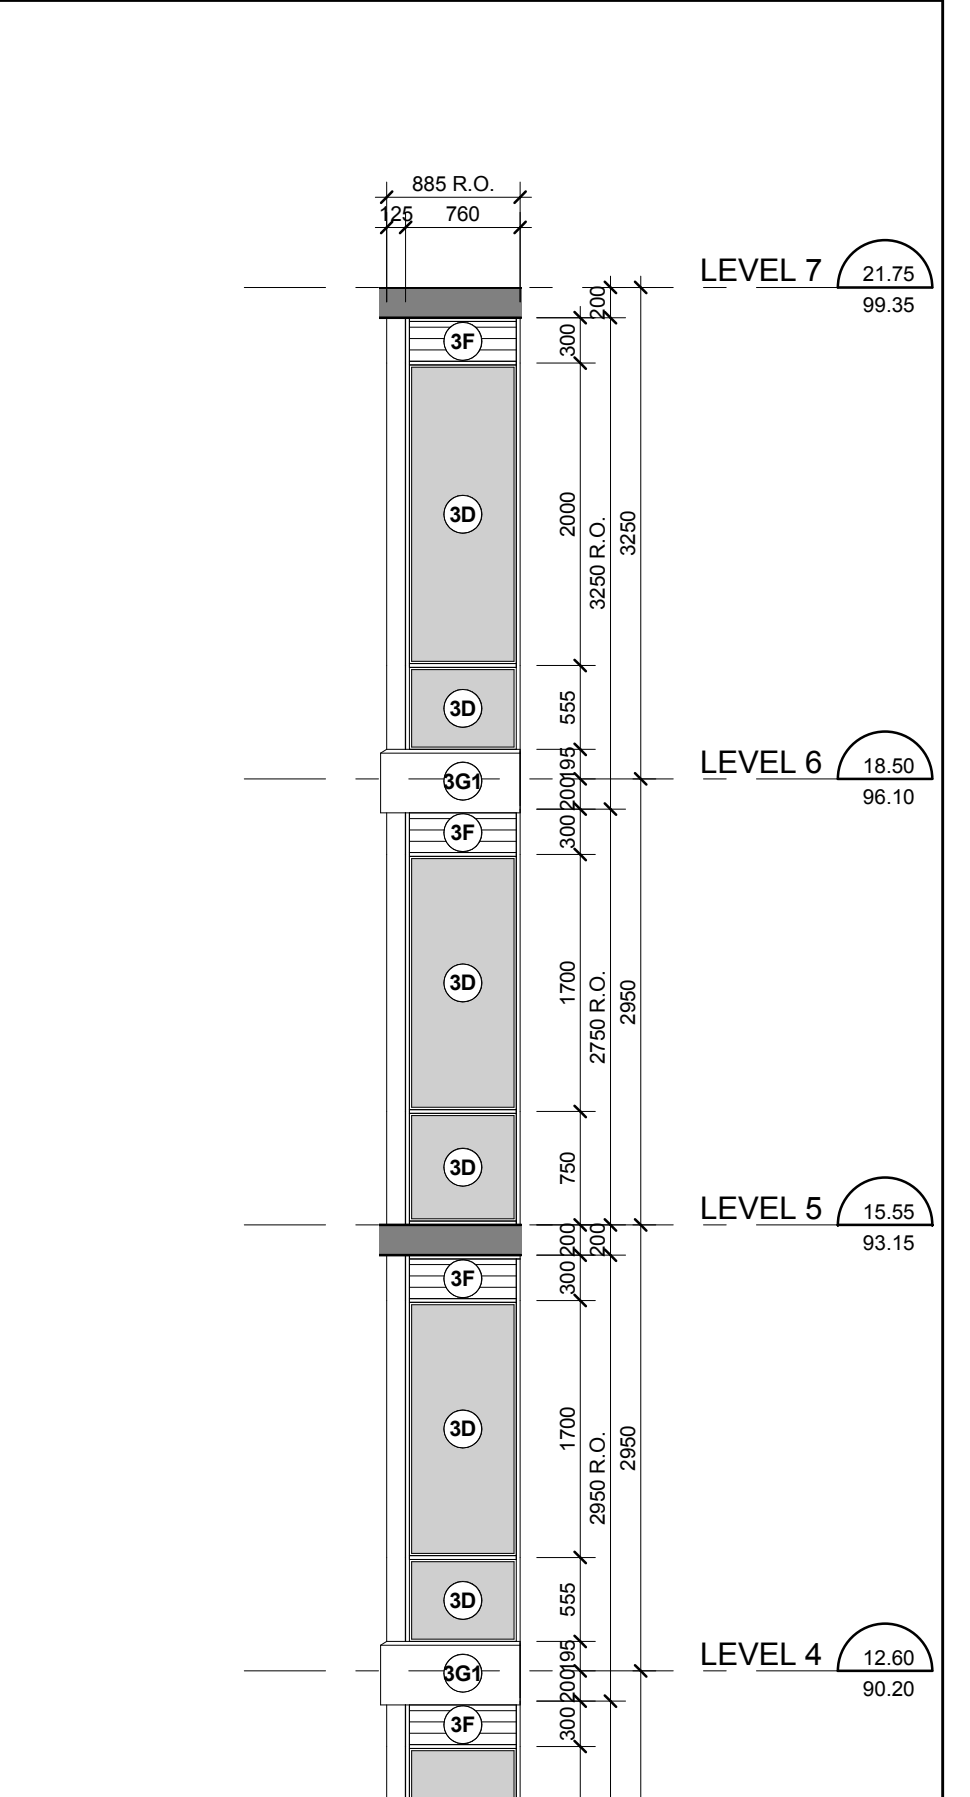

ELEVATION VIEW




Interior East Elevation - Part 3
Scale: 1 : 50
A4-15

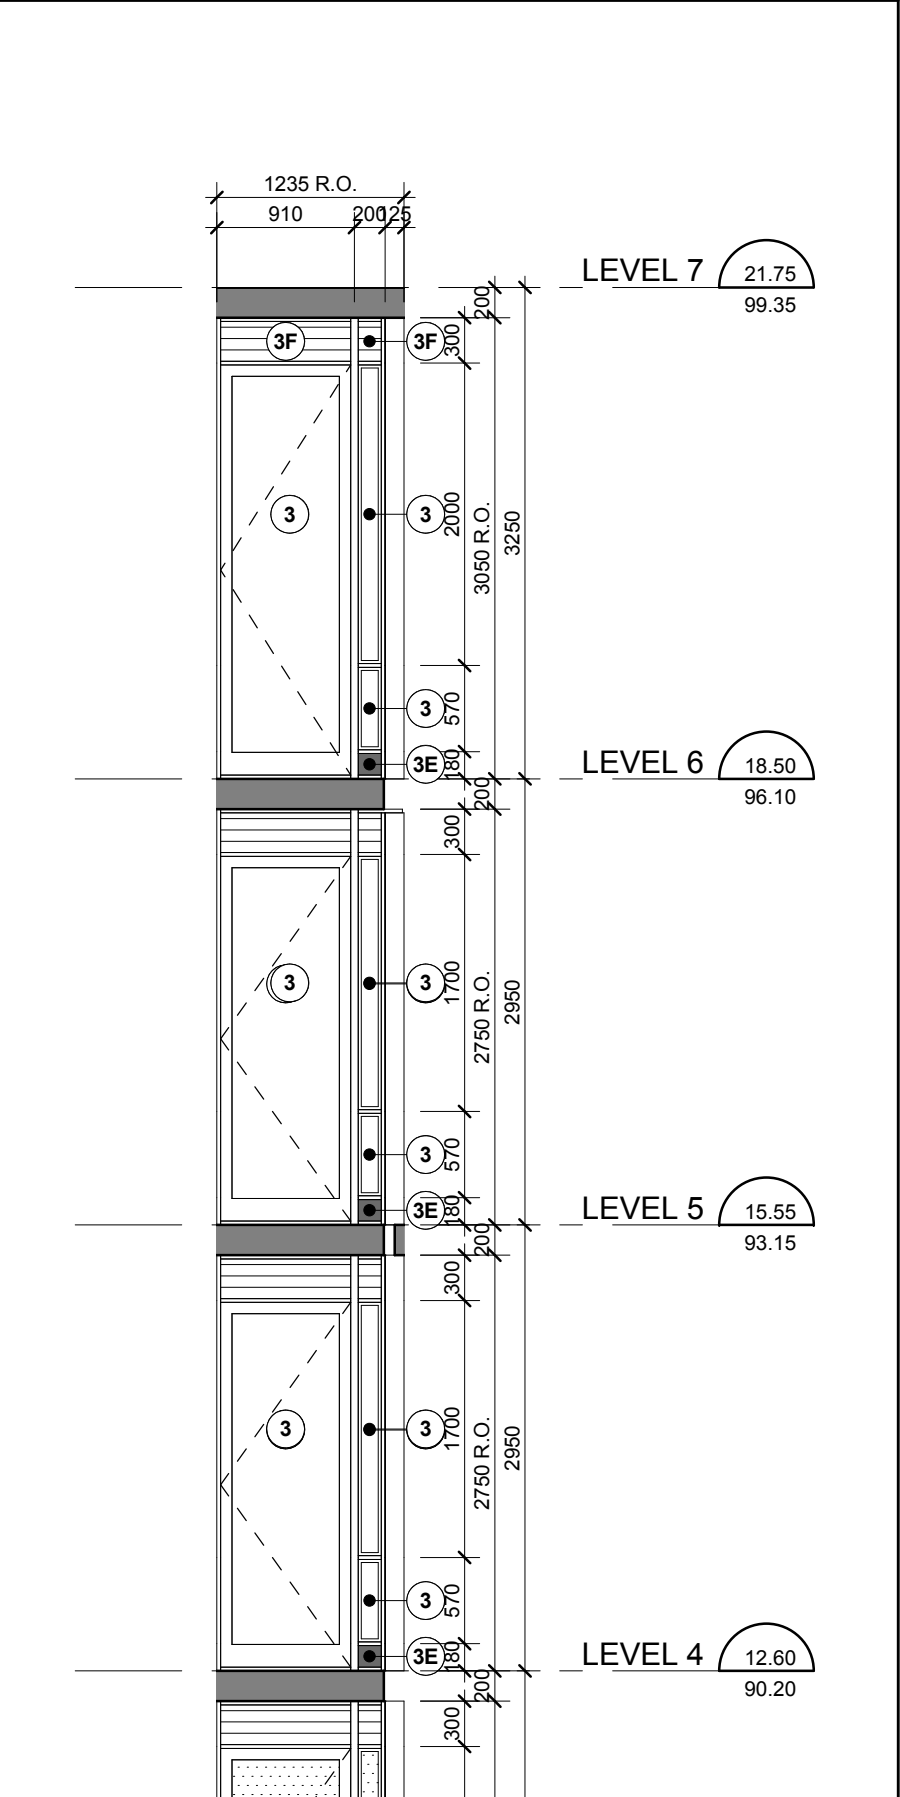


ELEVATION VIEW




Interior East Elevation - Part 2
Scale: 1 : 50
A4-15

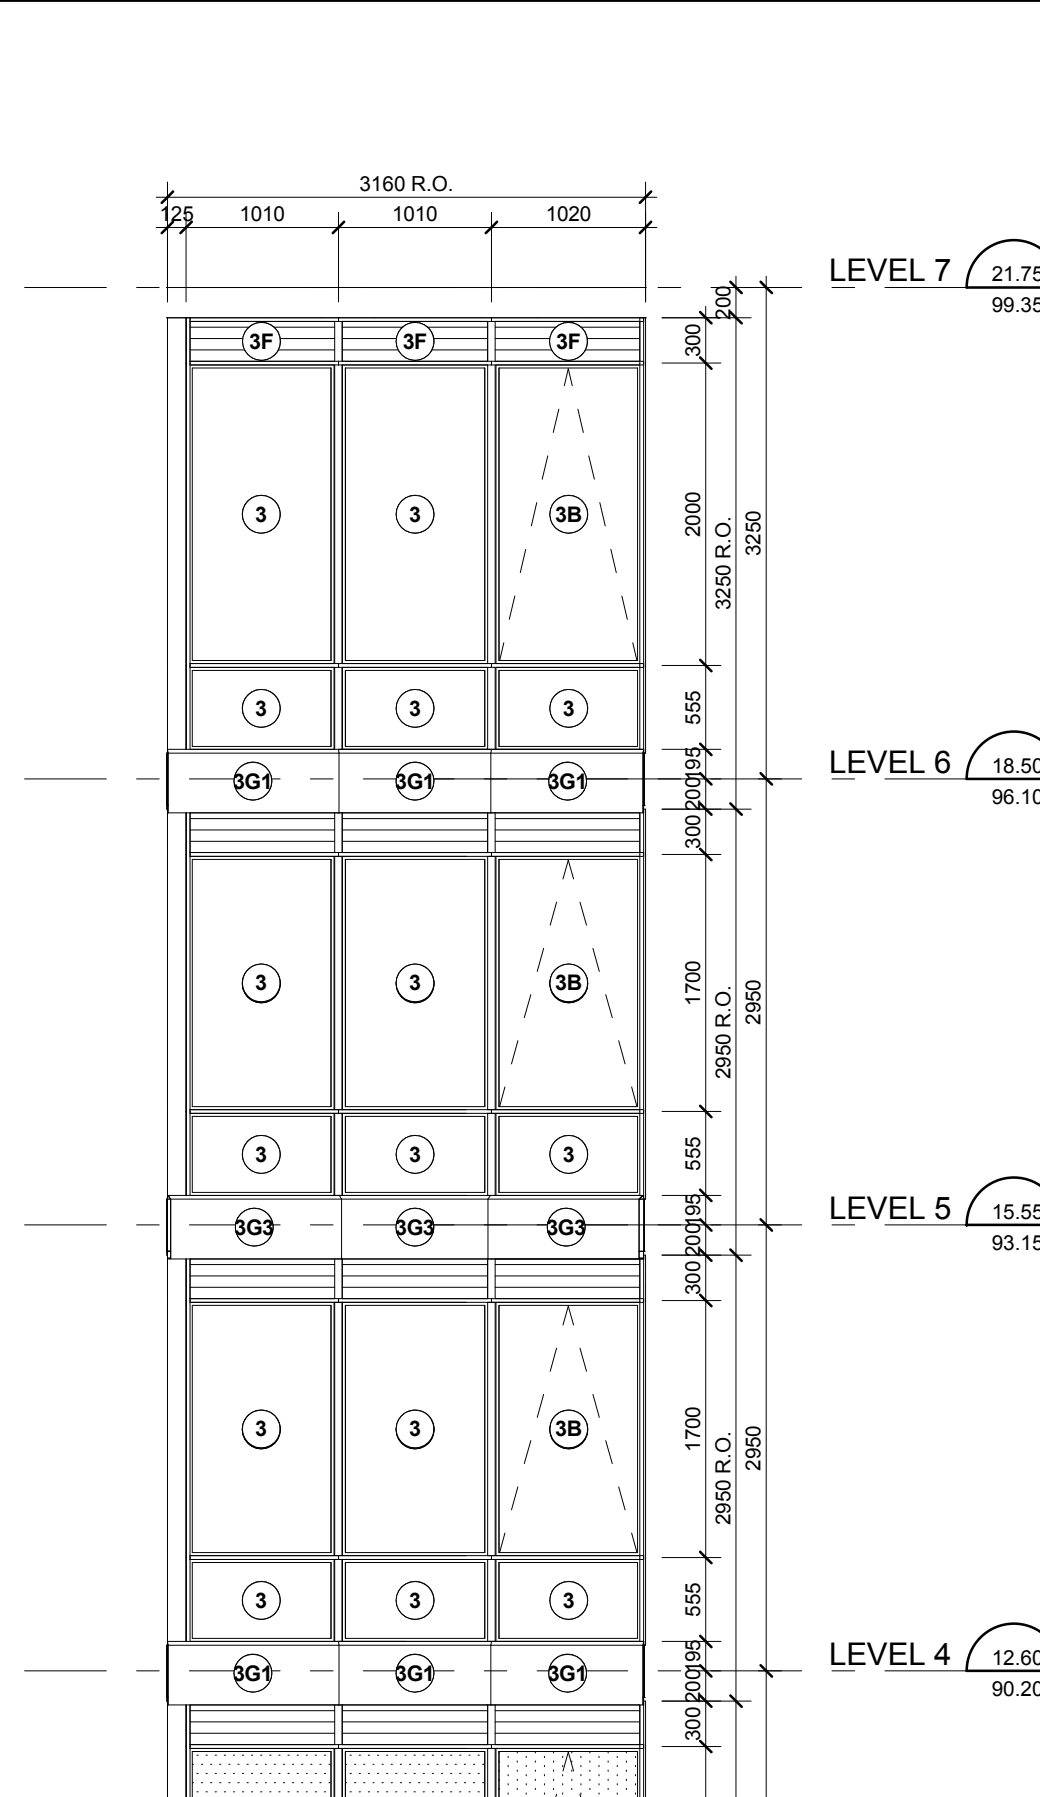


ELEVATION VIEW

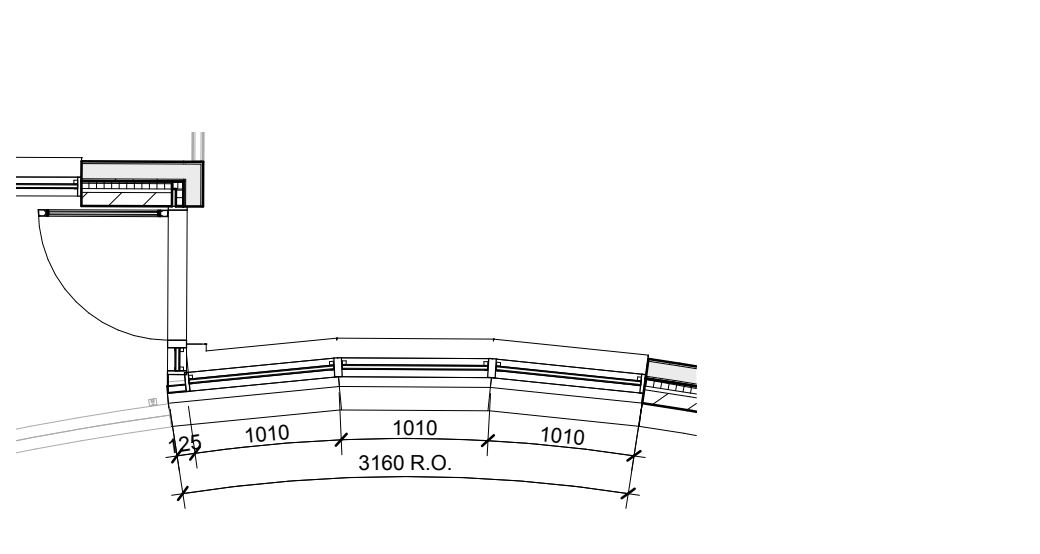


Interior East Elevation - Part 1
Scale: 1 : 50
A4-15

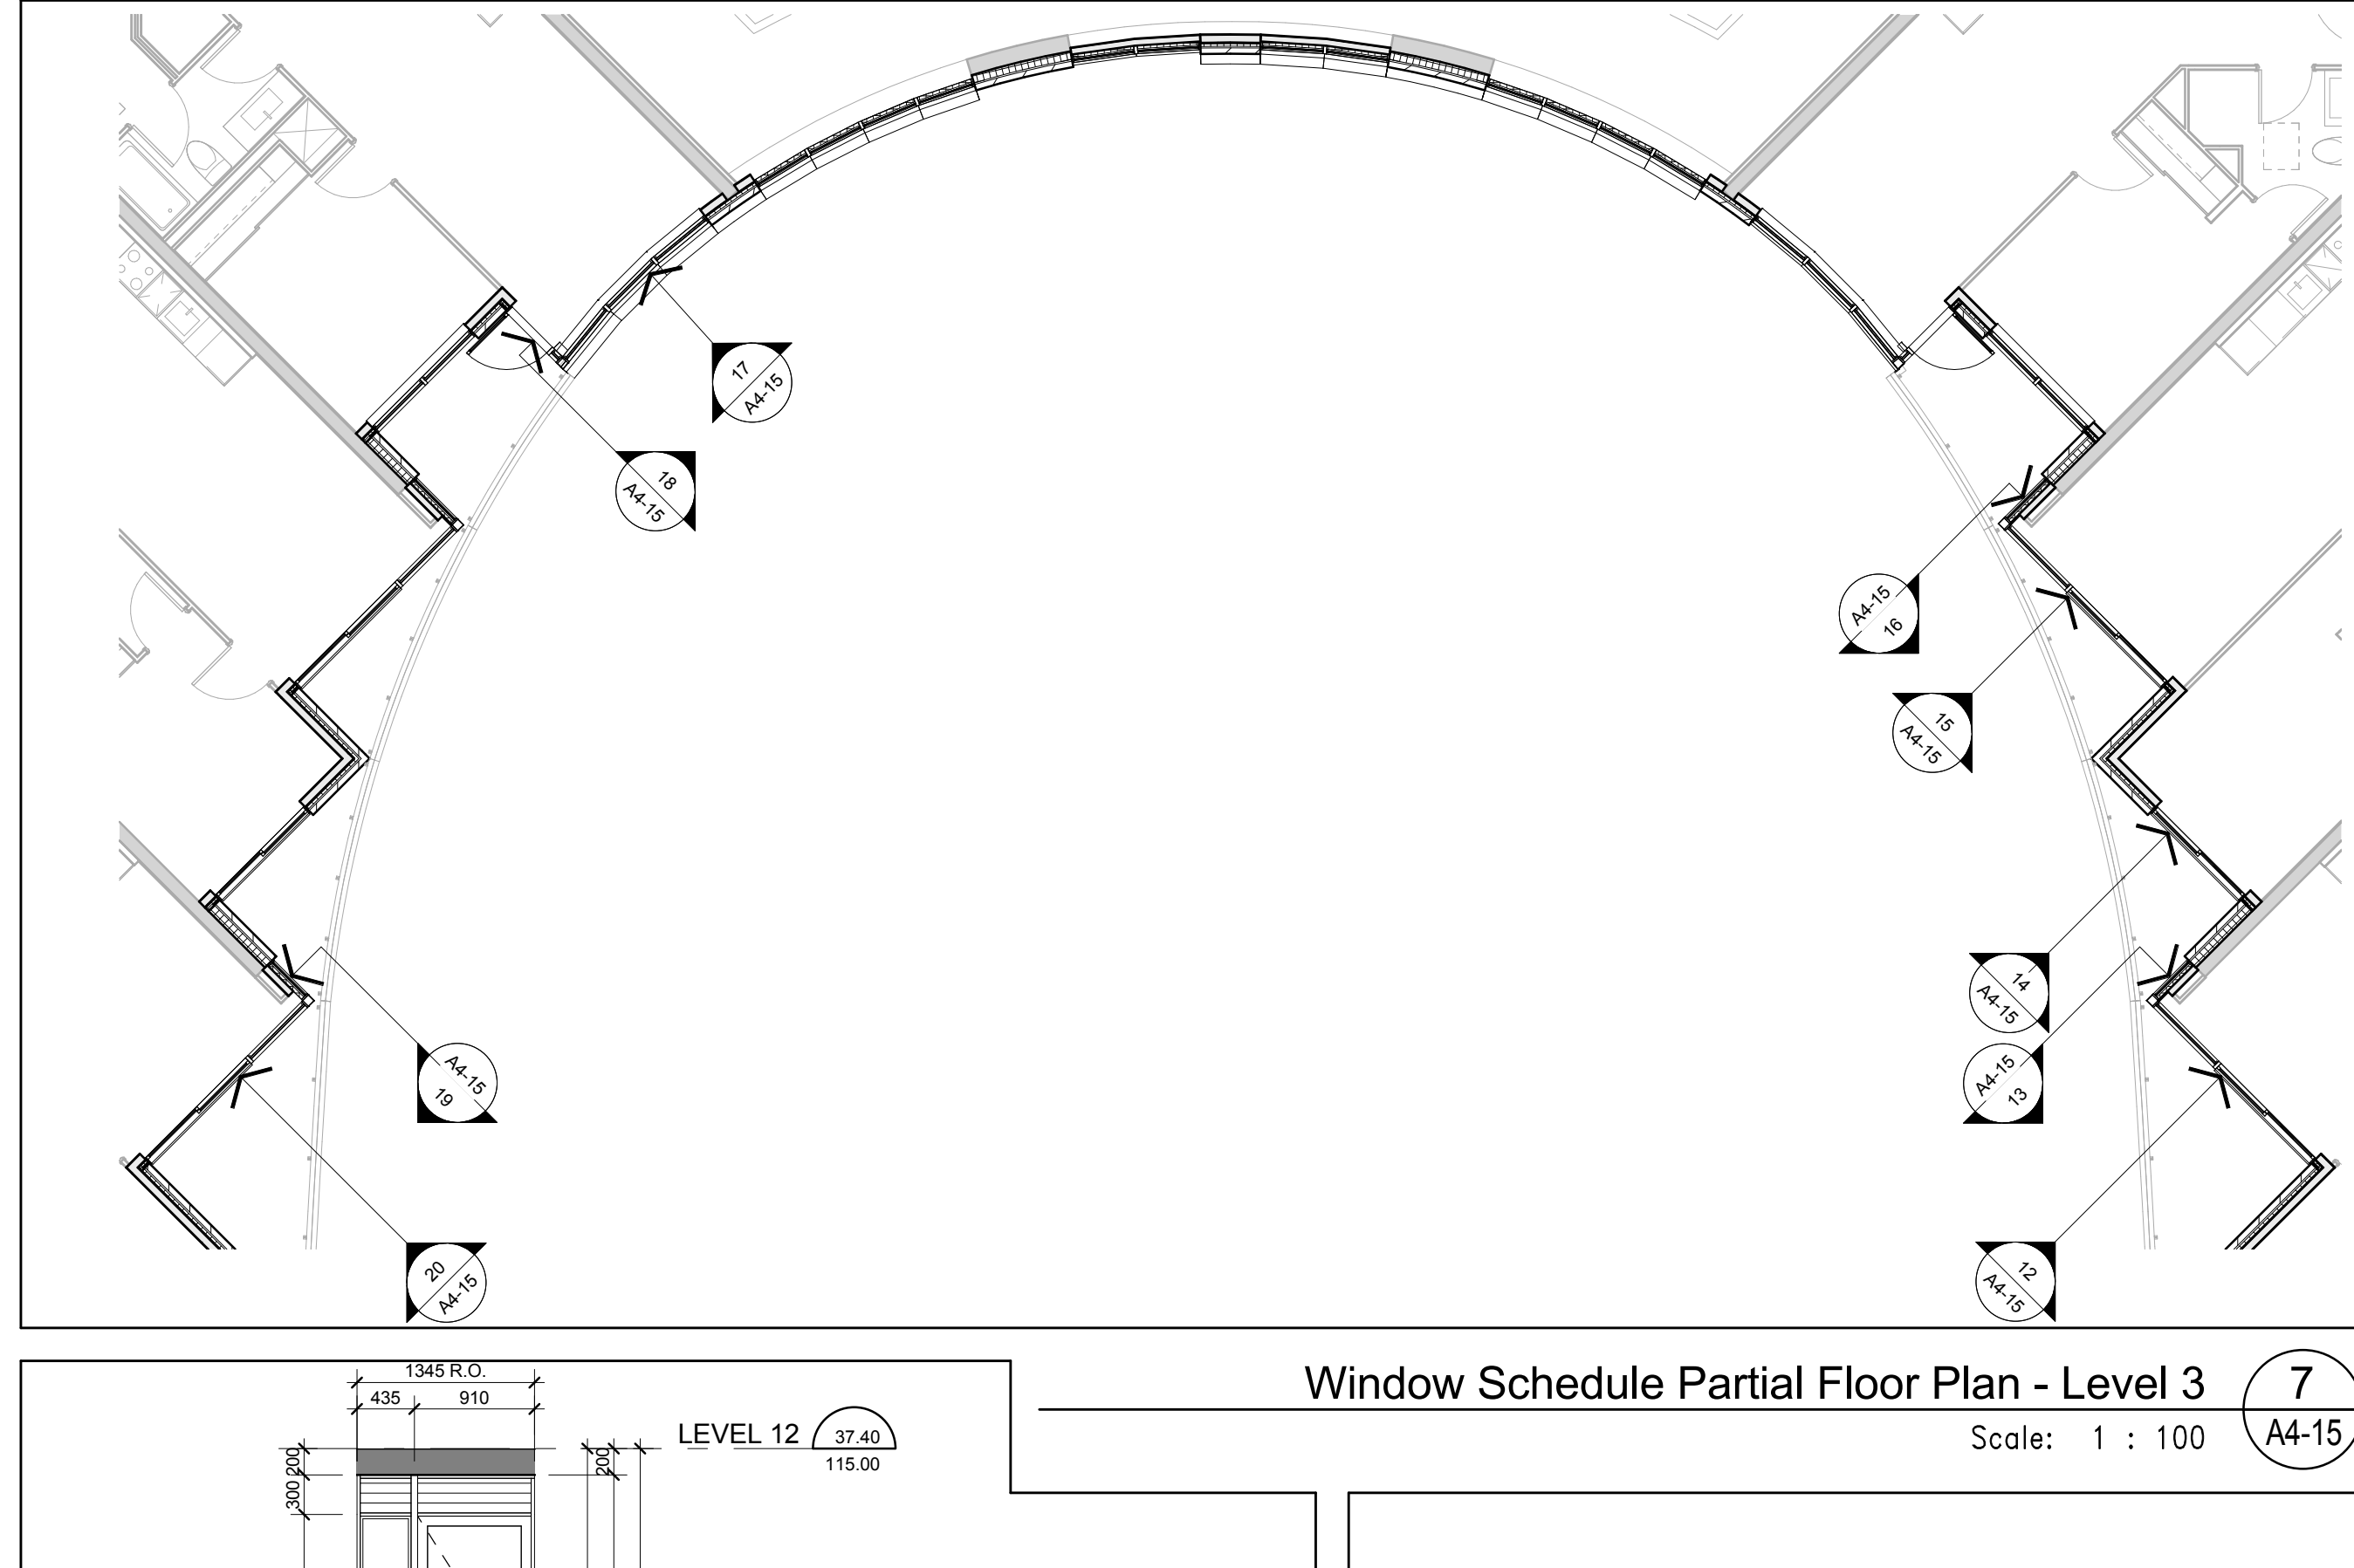


ELEVATION VIEW

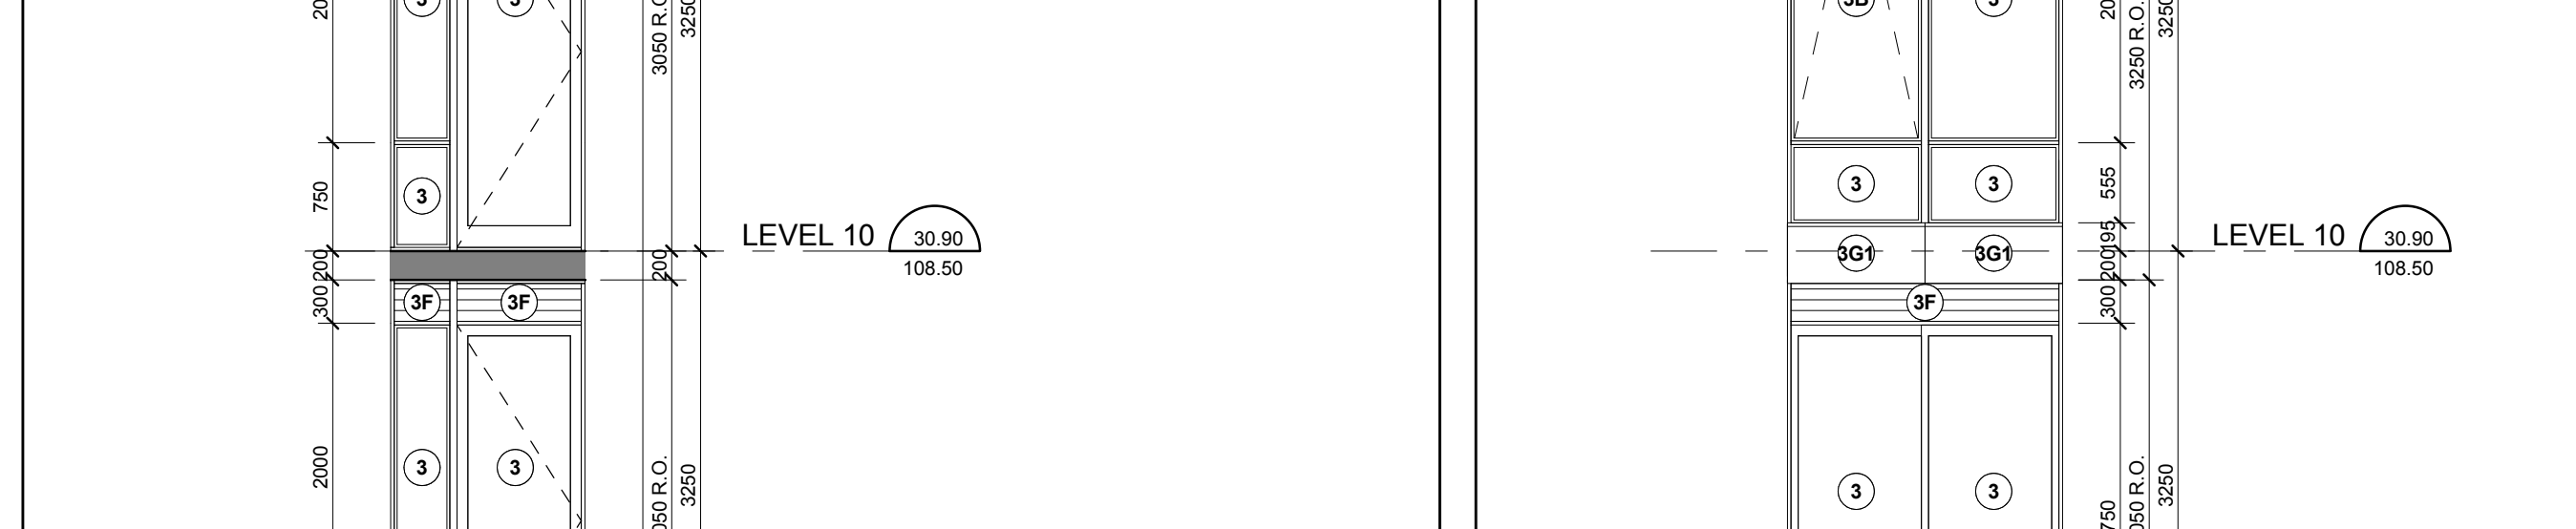


Window Schedule Partial Floor Plan - Level 3
Scale: 1 : 100
A4-15

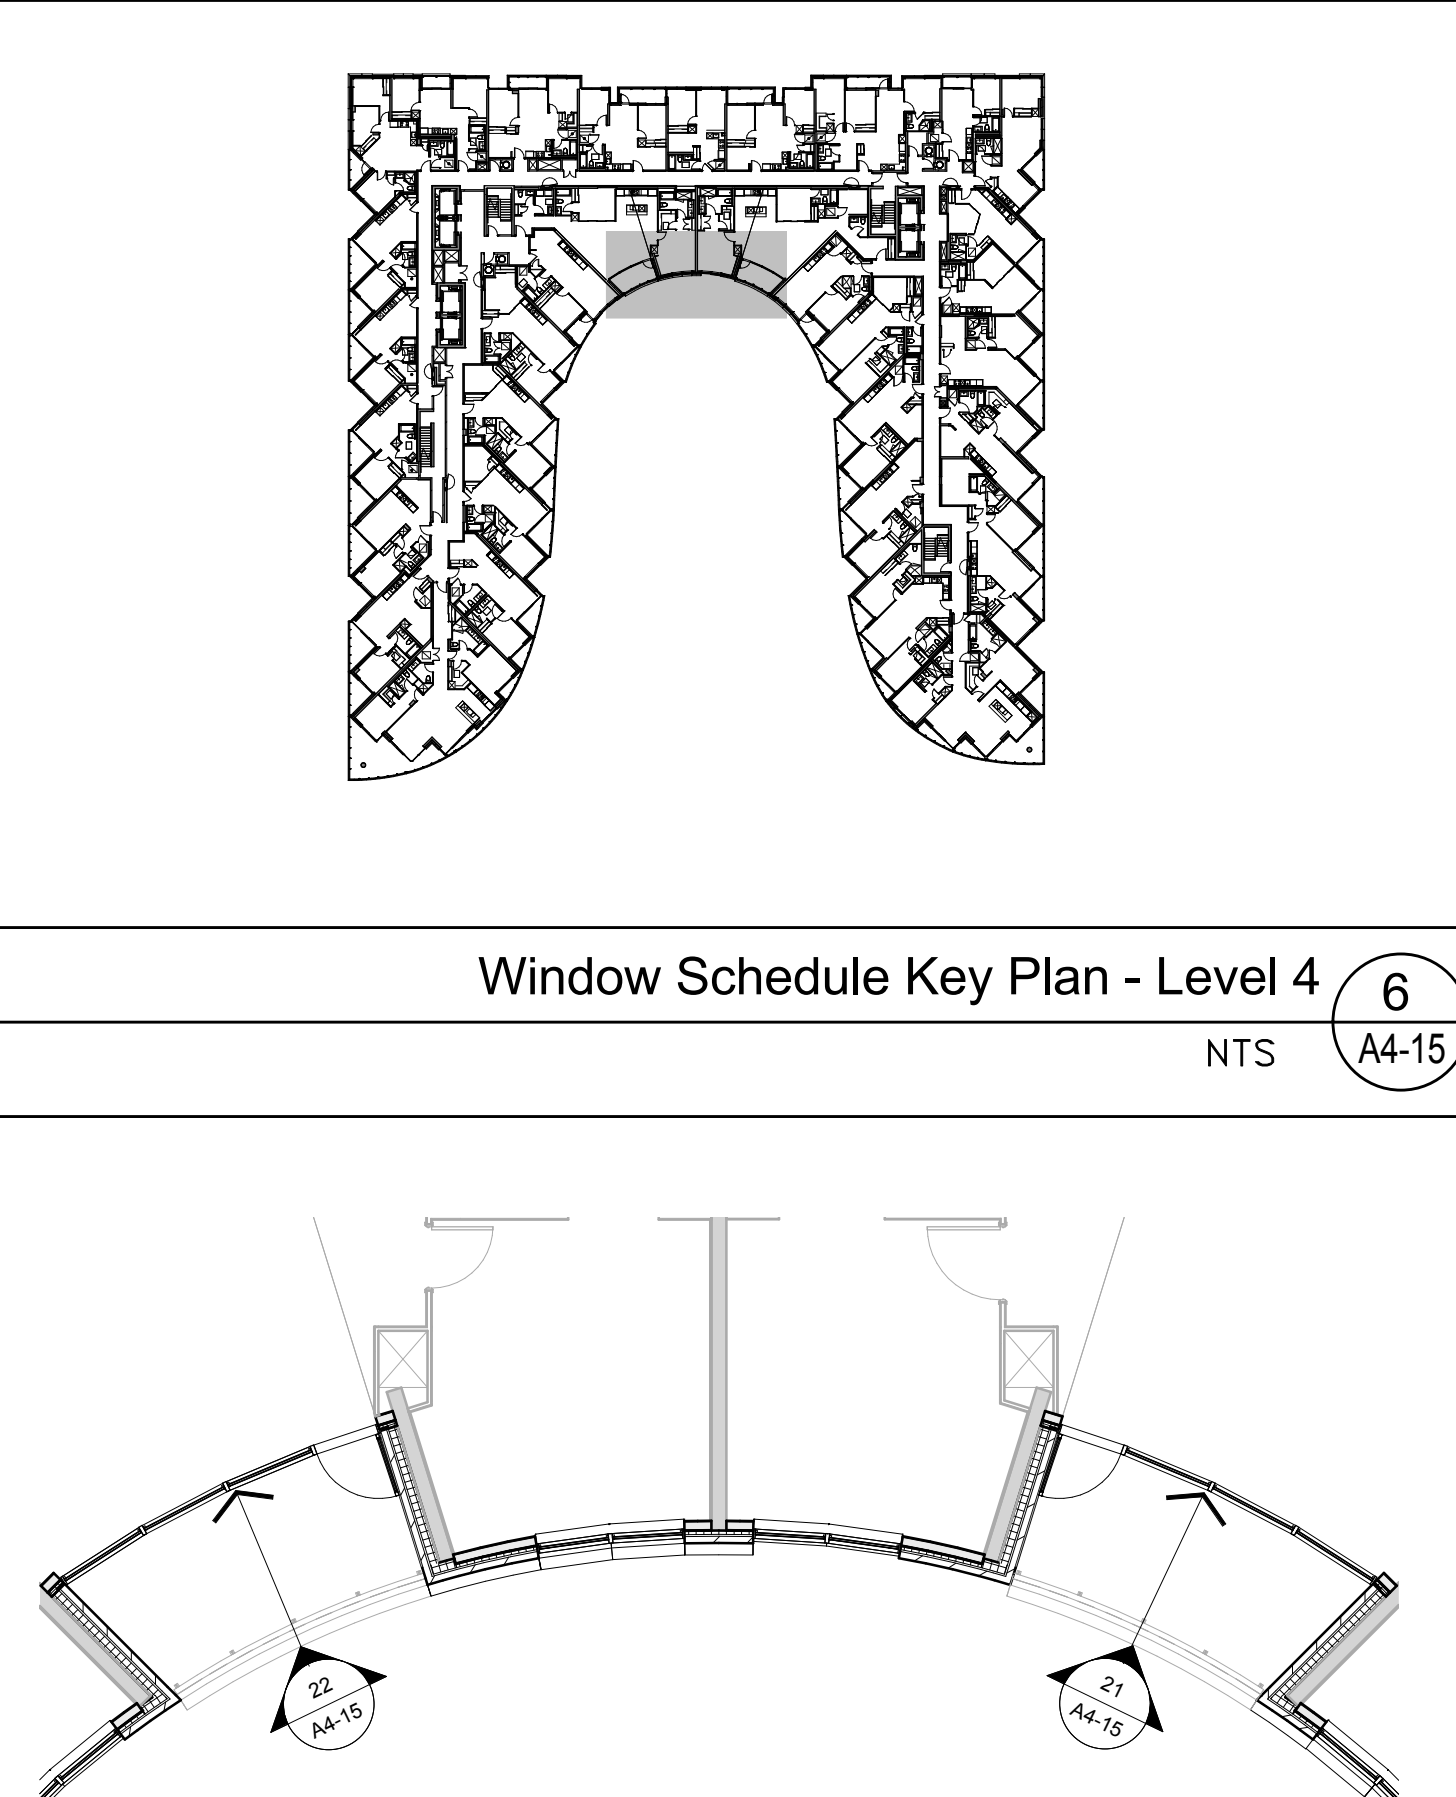


ELEVATION VIEW

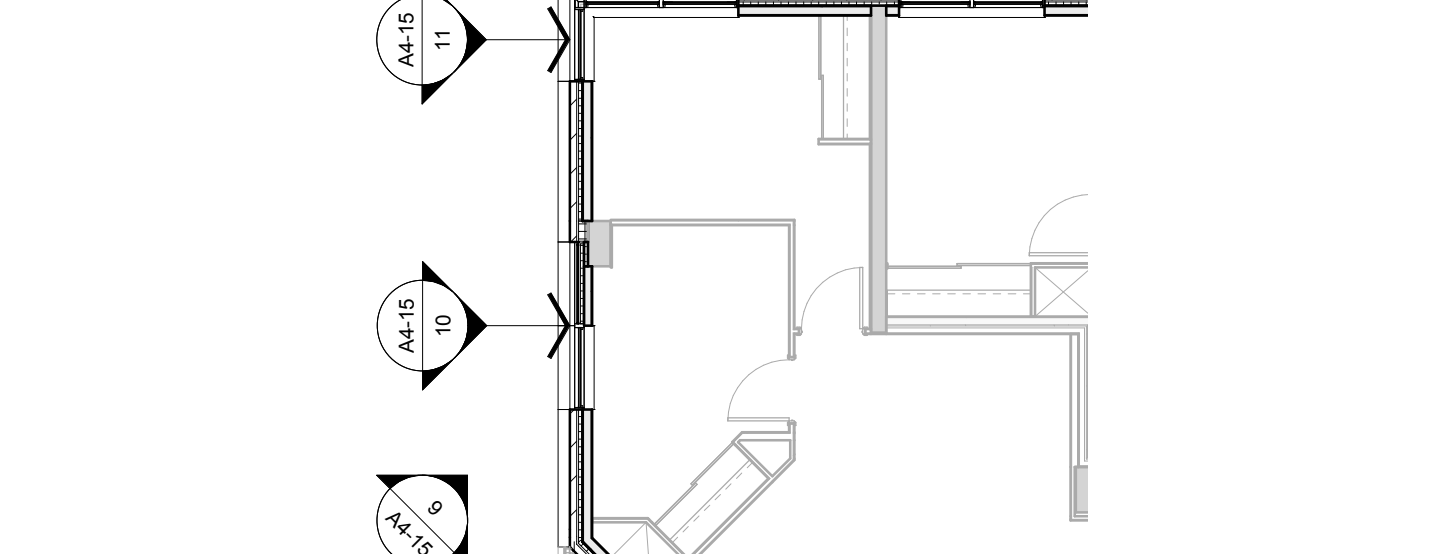


Window Schedule Key Plan - Level 4
Scale: 1 : 100
A4-15

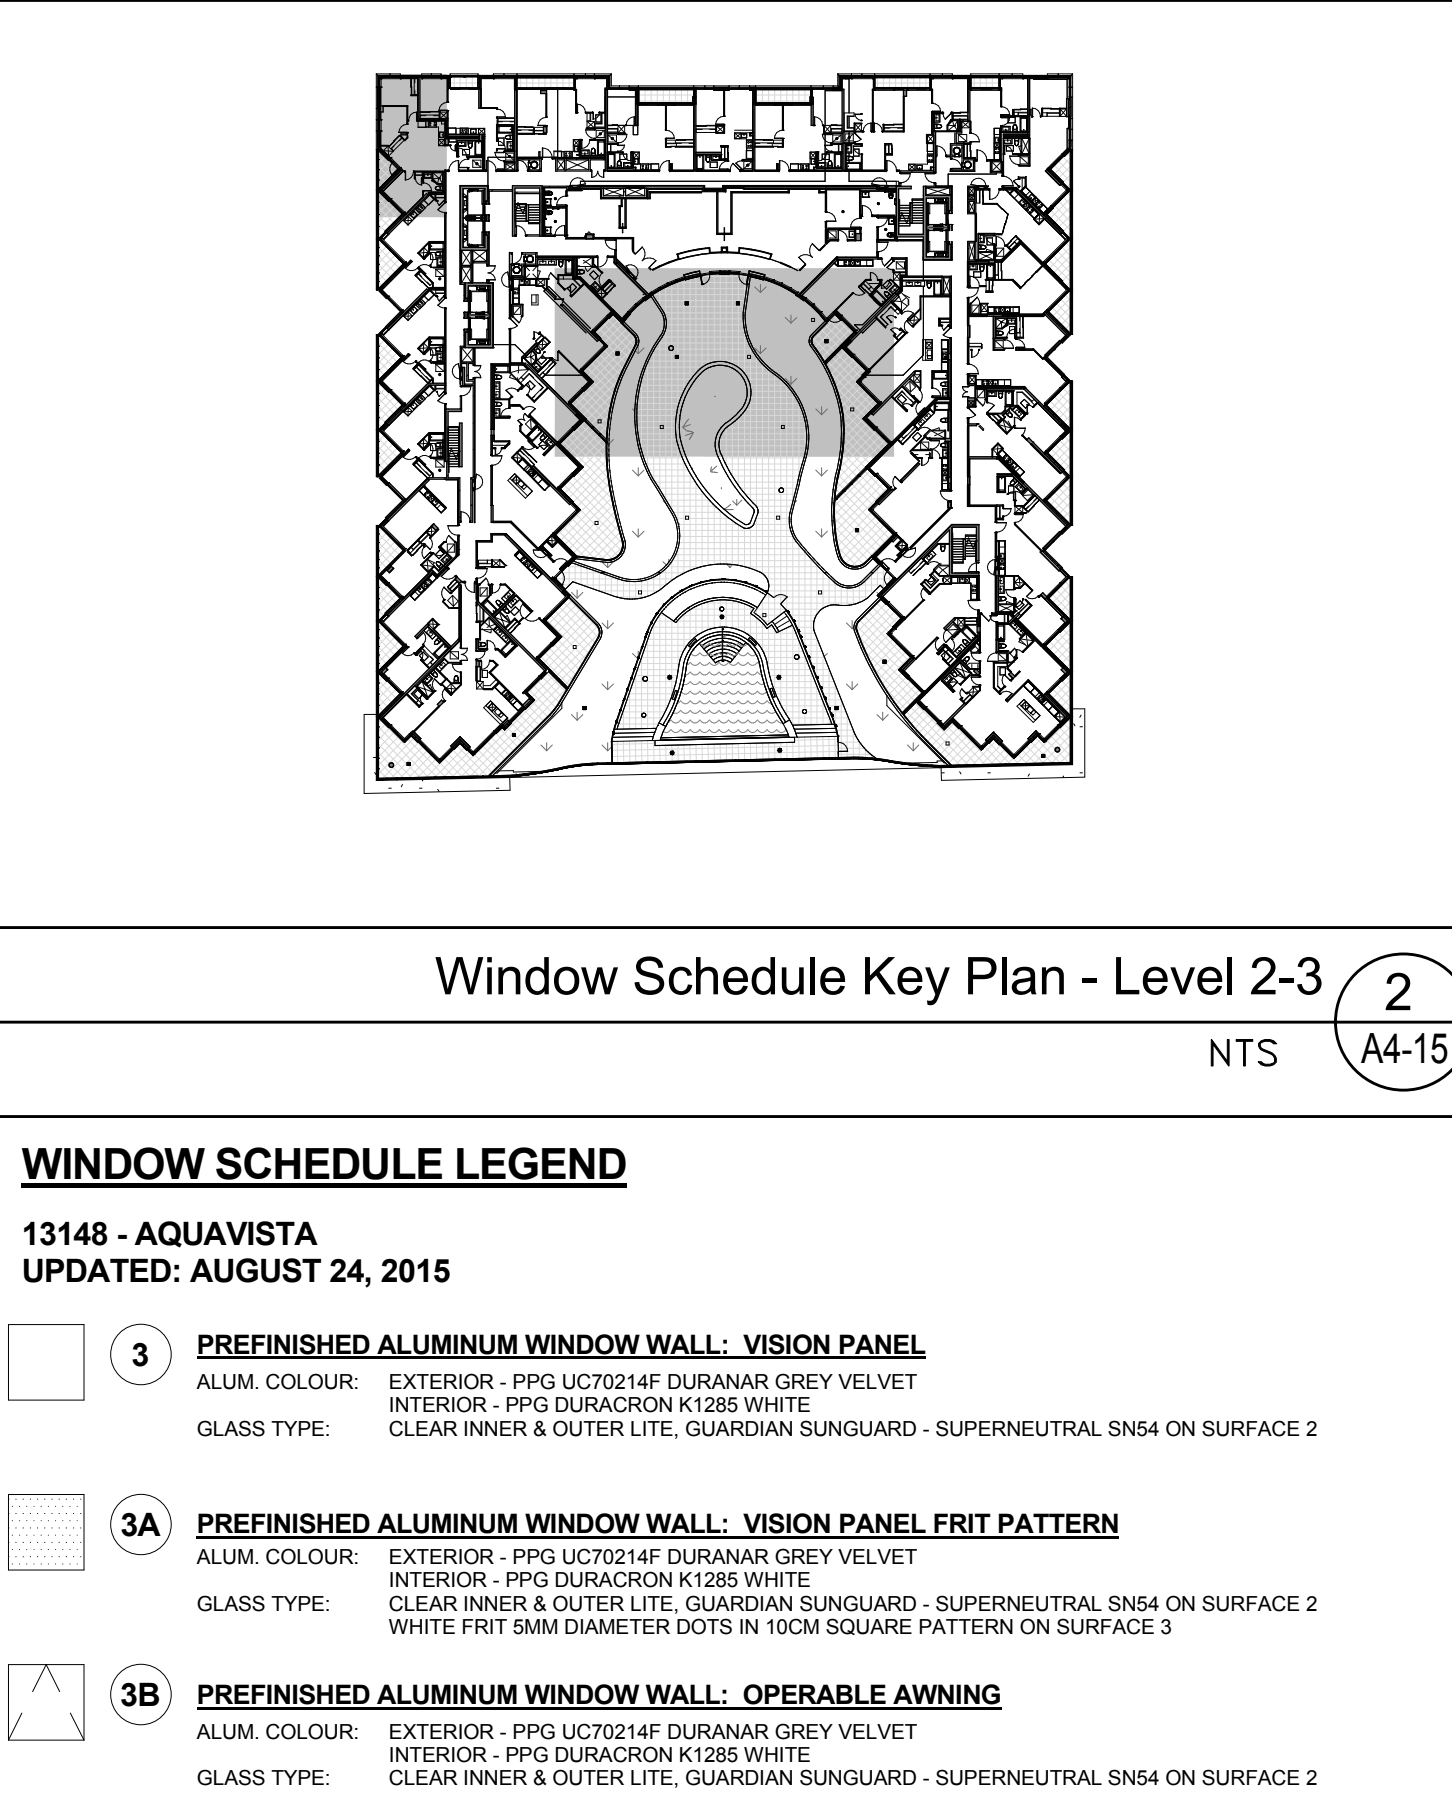

ELEVATION VIEW

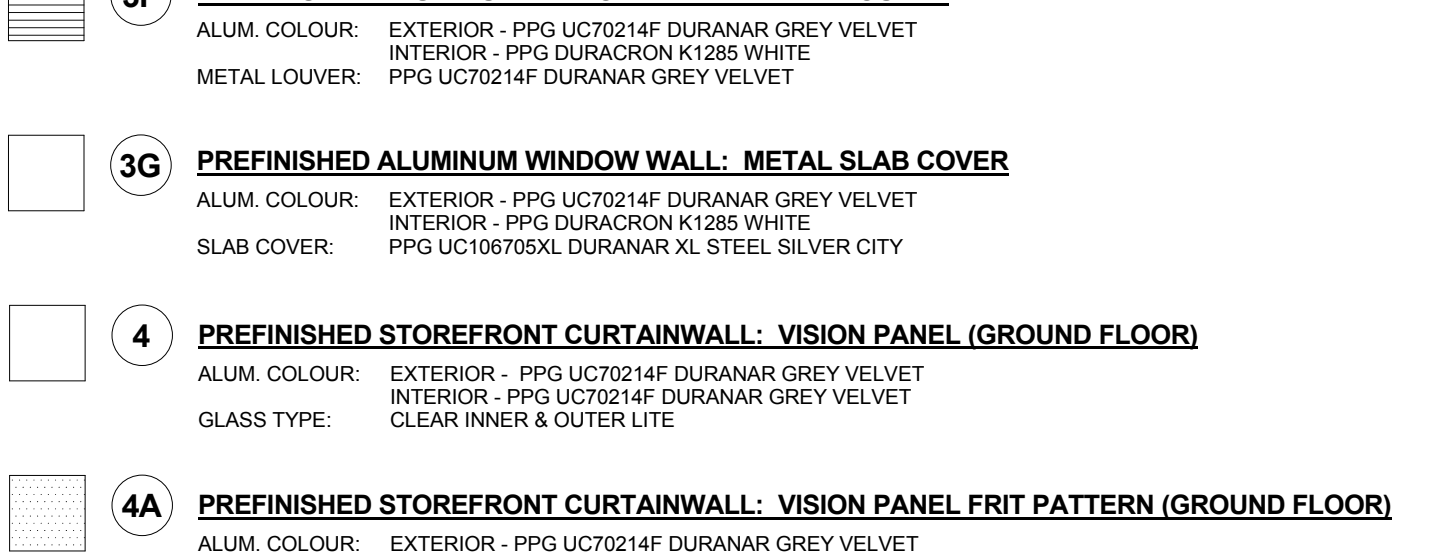


Window Schedule Key Plan - Level 2-3
Scale: 1 : 100
A4-15

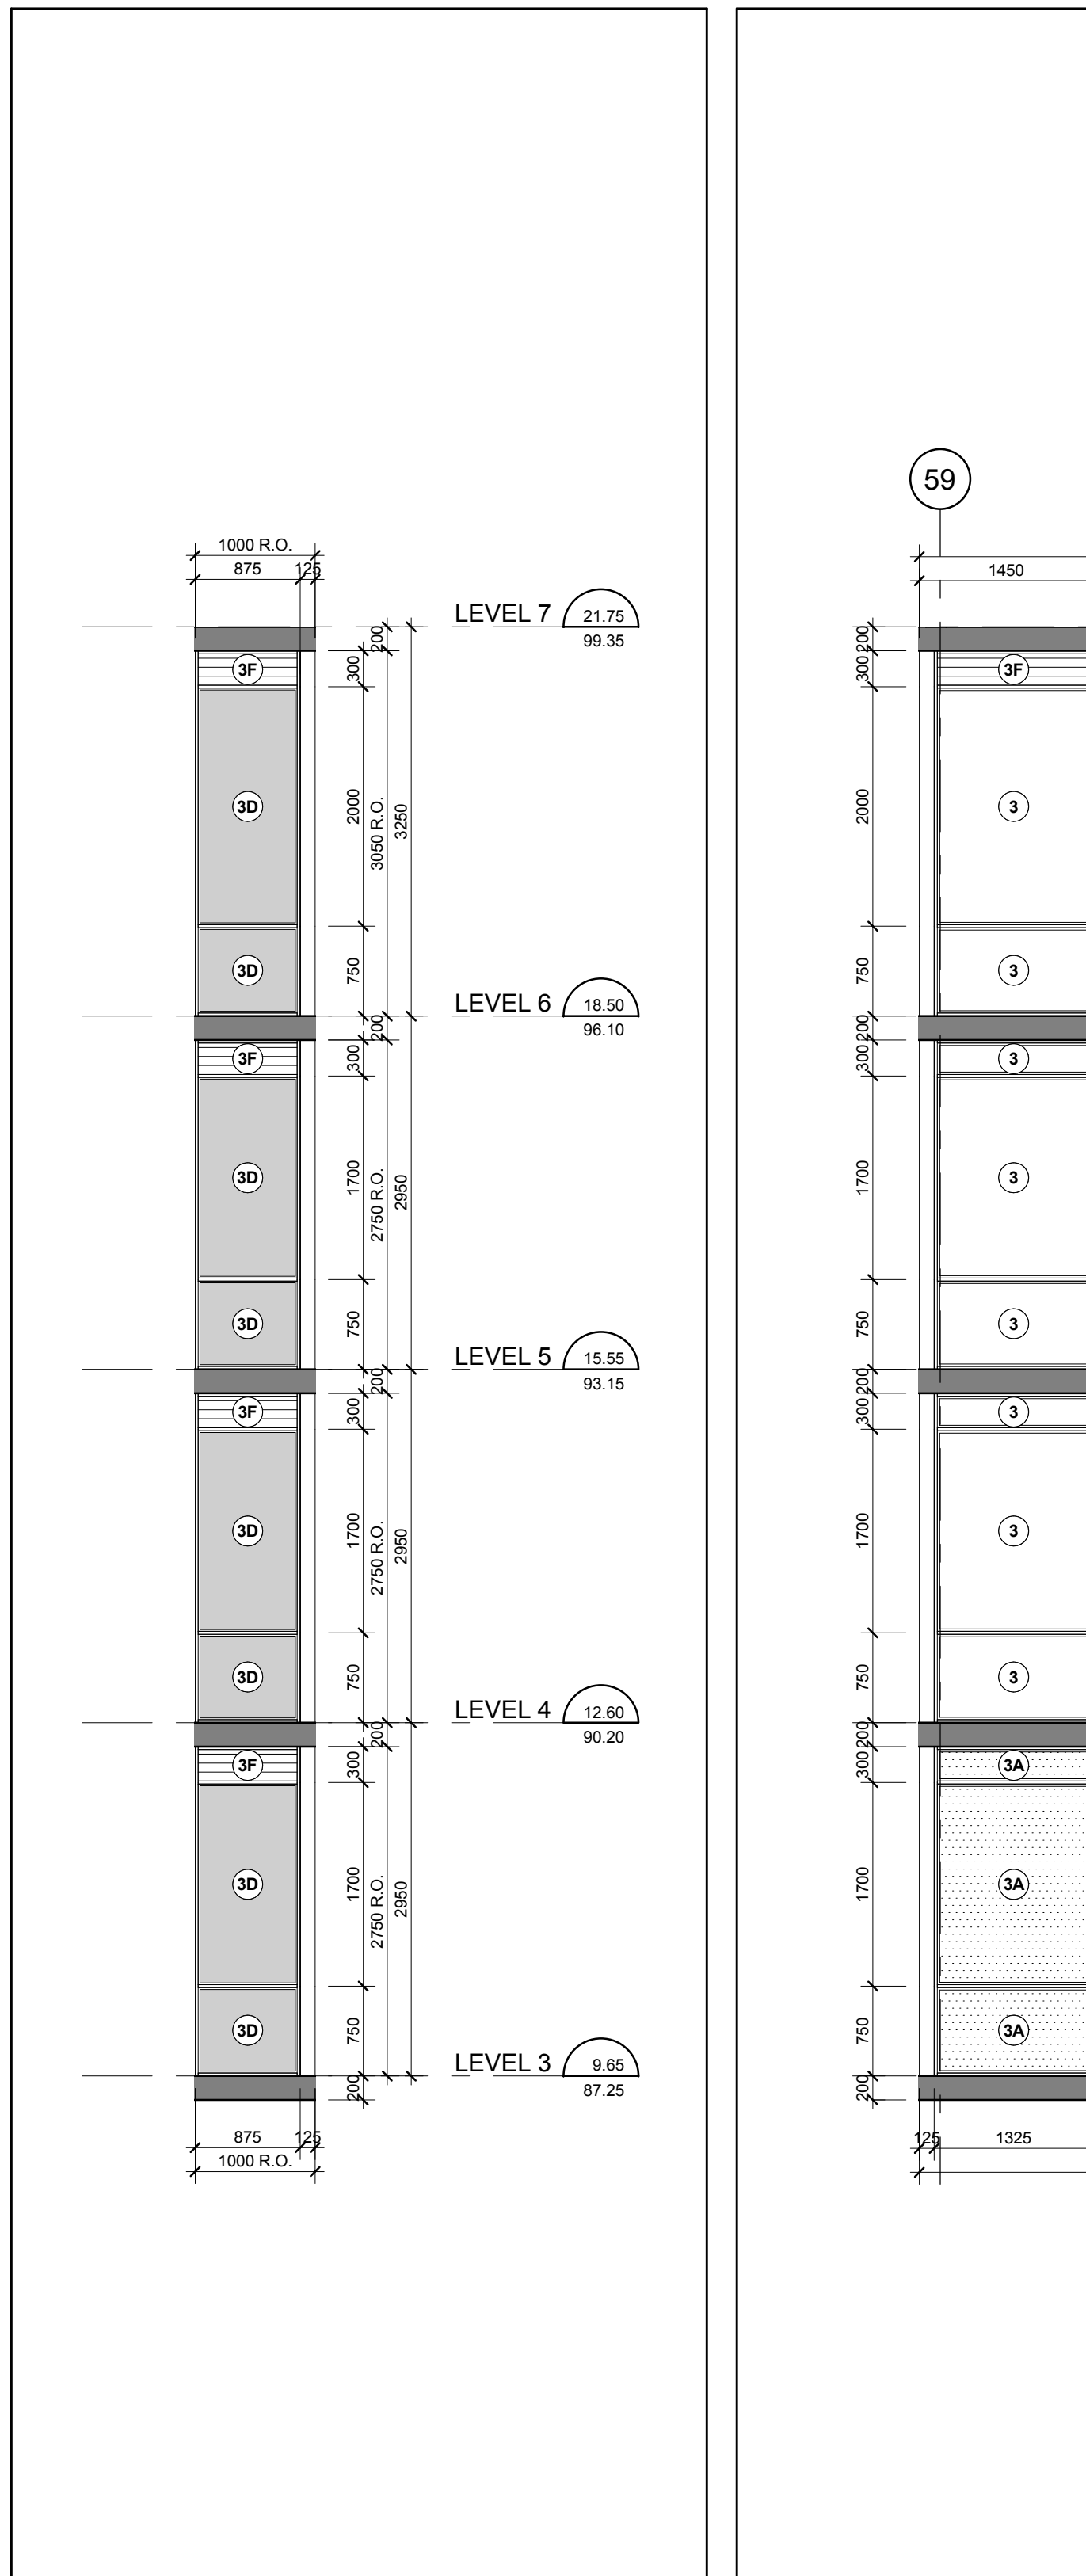


Interior West Elevation - Part 5
Scale: 1 : 50
A4-15




Interior West Elevation - Part 4
Scale: 1 : 50
A4-15

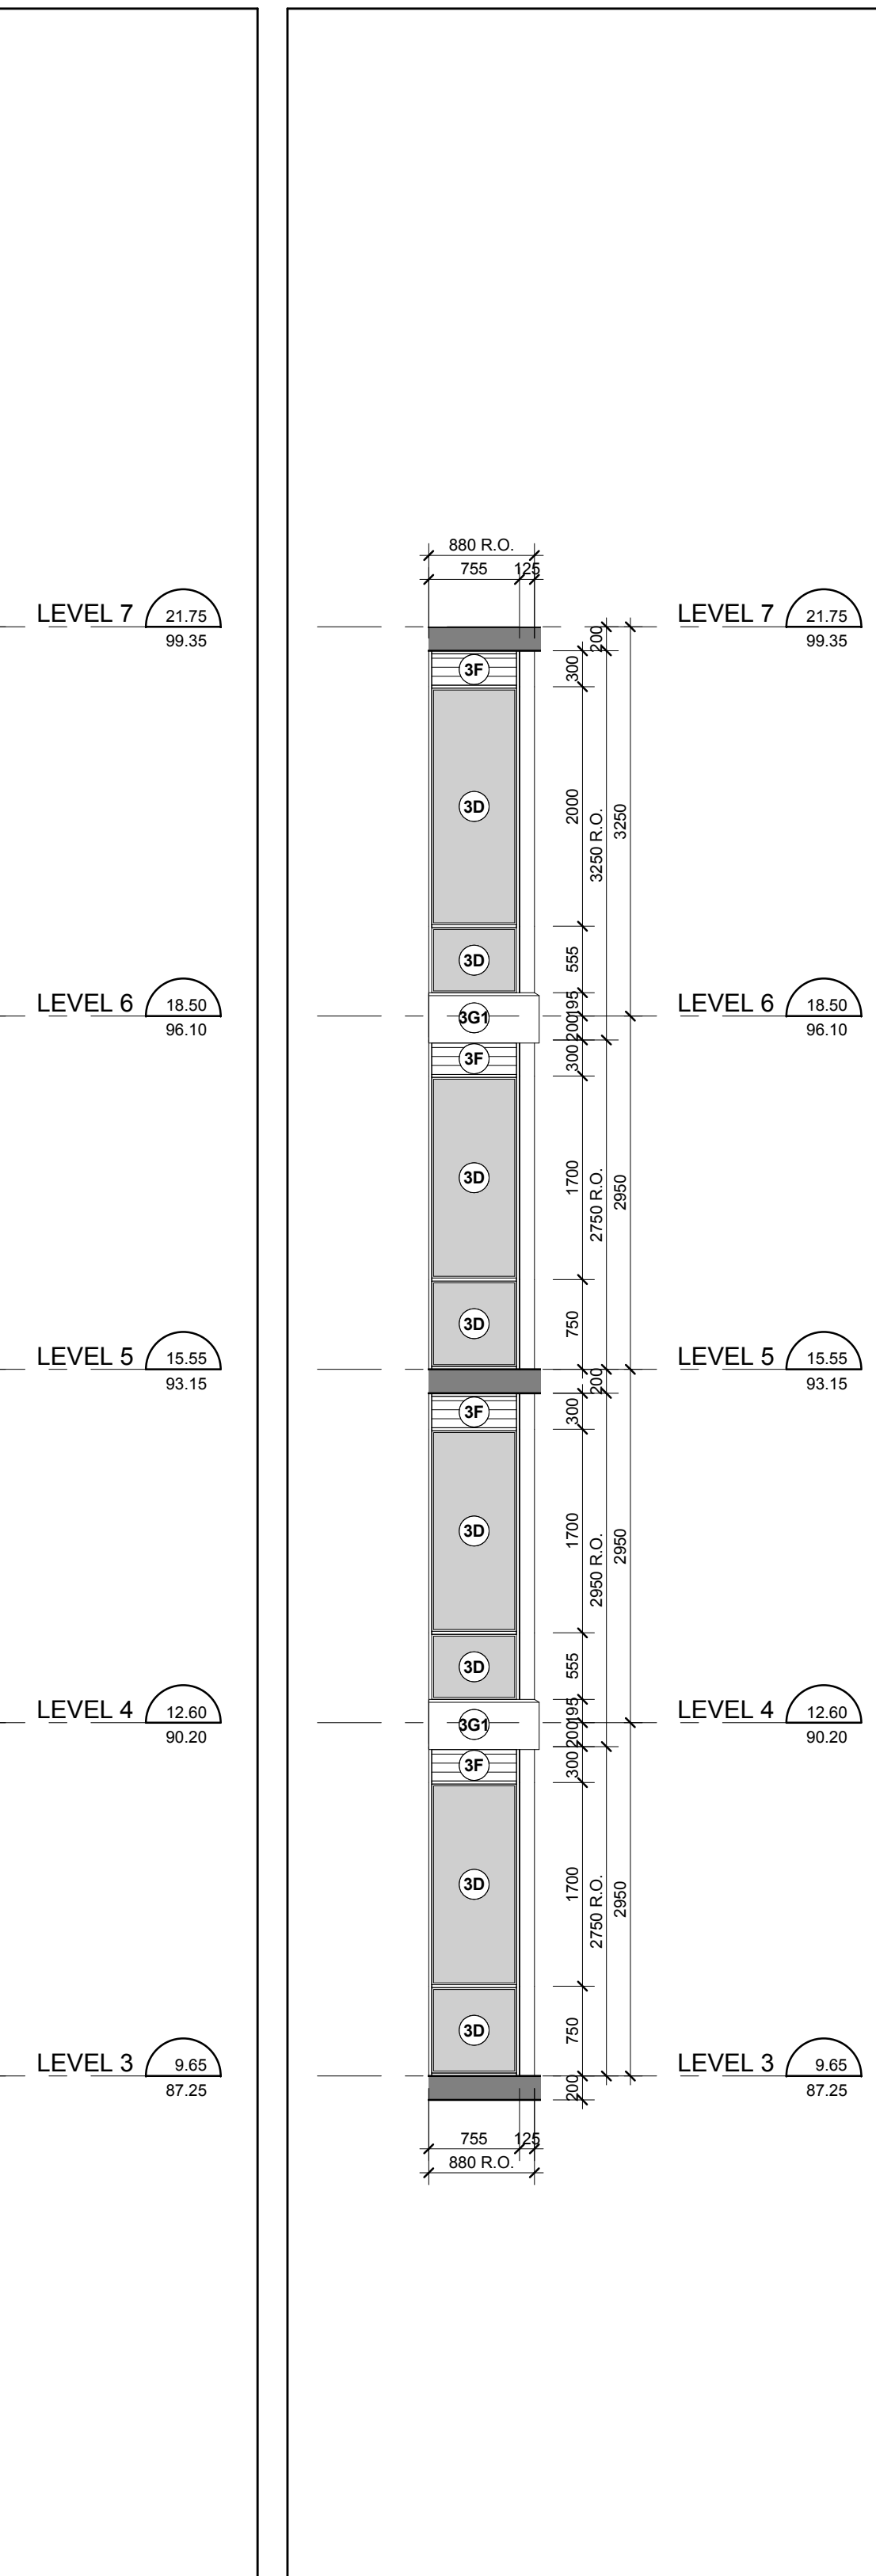


Interior West Elevation - Part 3
Scale: 1 : 50
A4-15

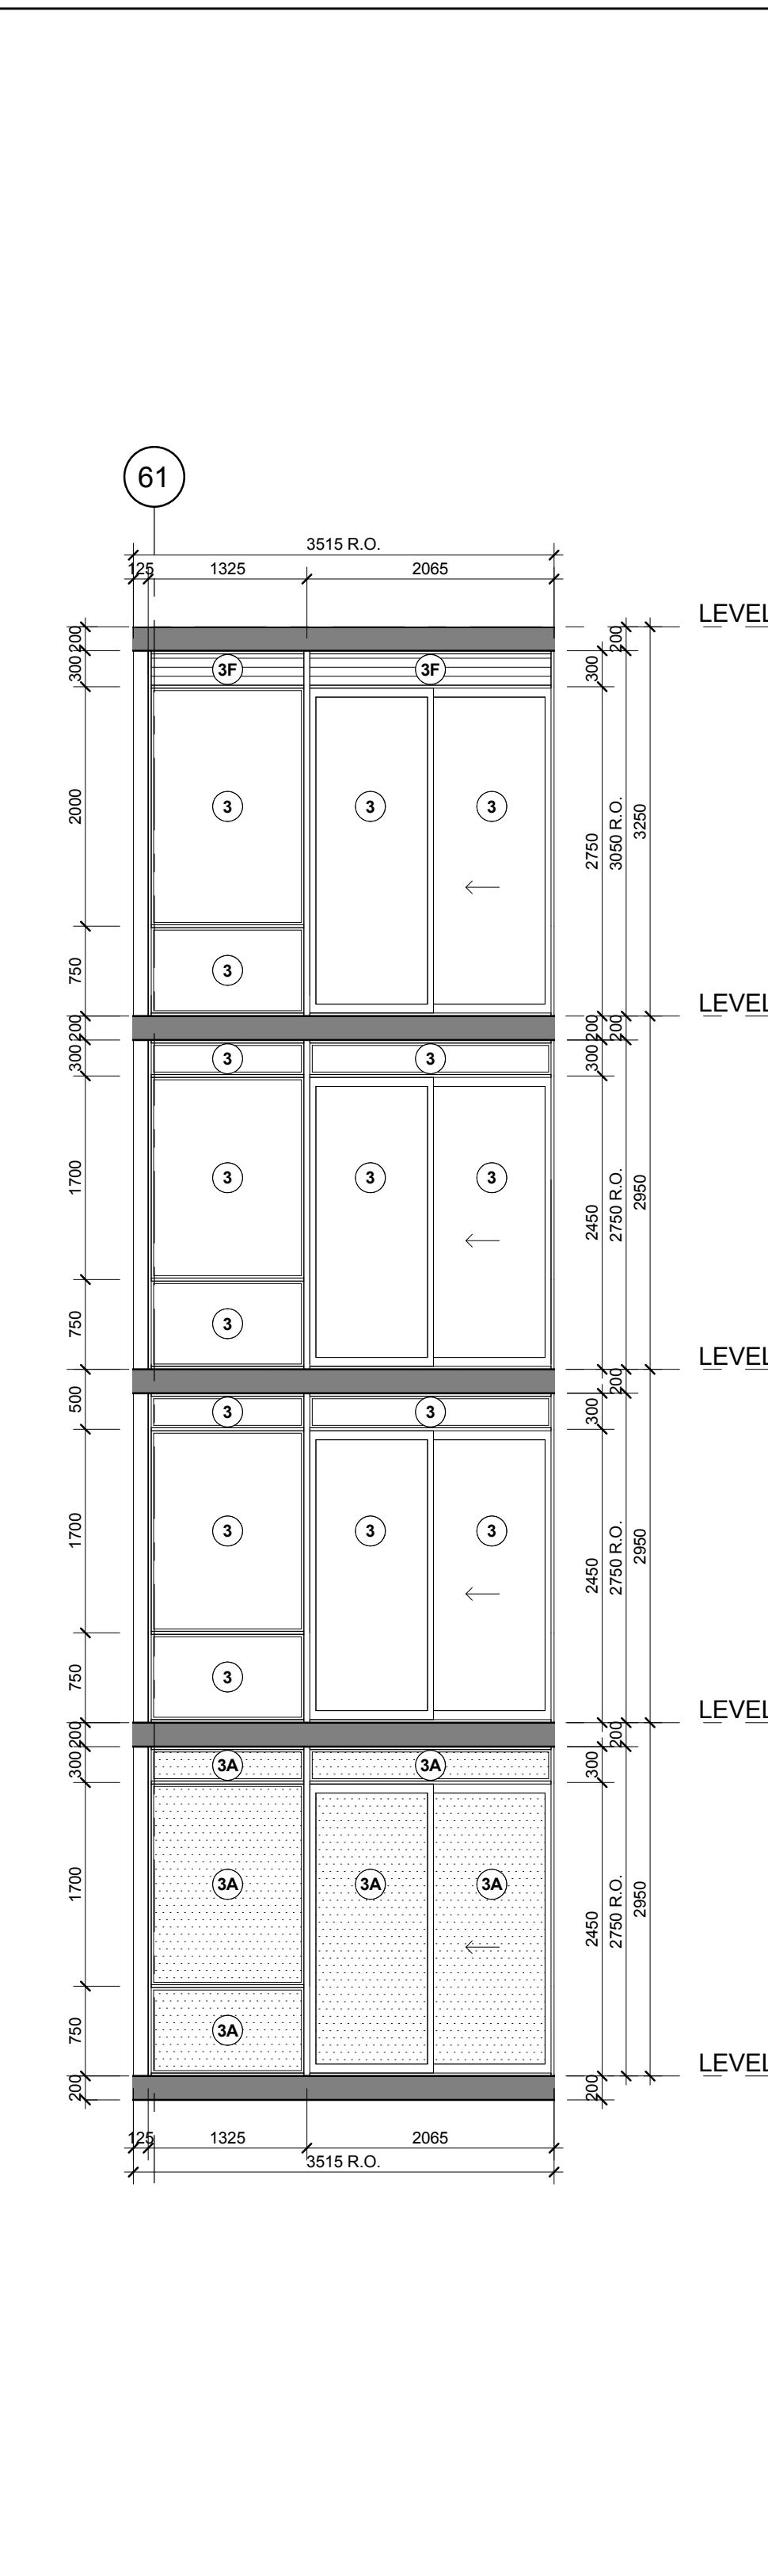


Interior West Elevation - Part 2
Scale: 1 : 50
A4-15

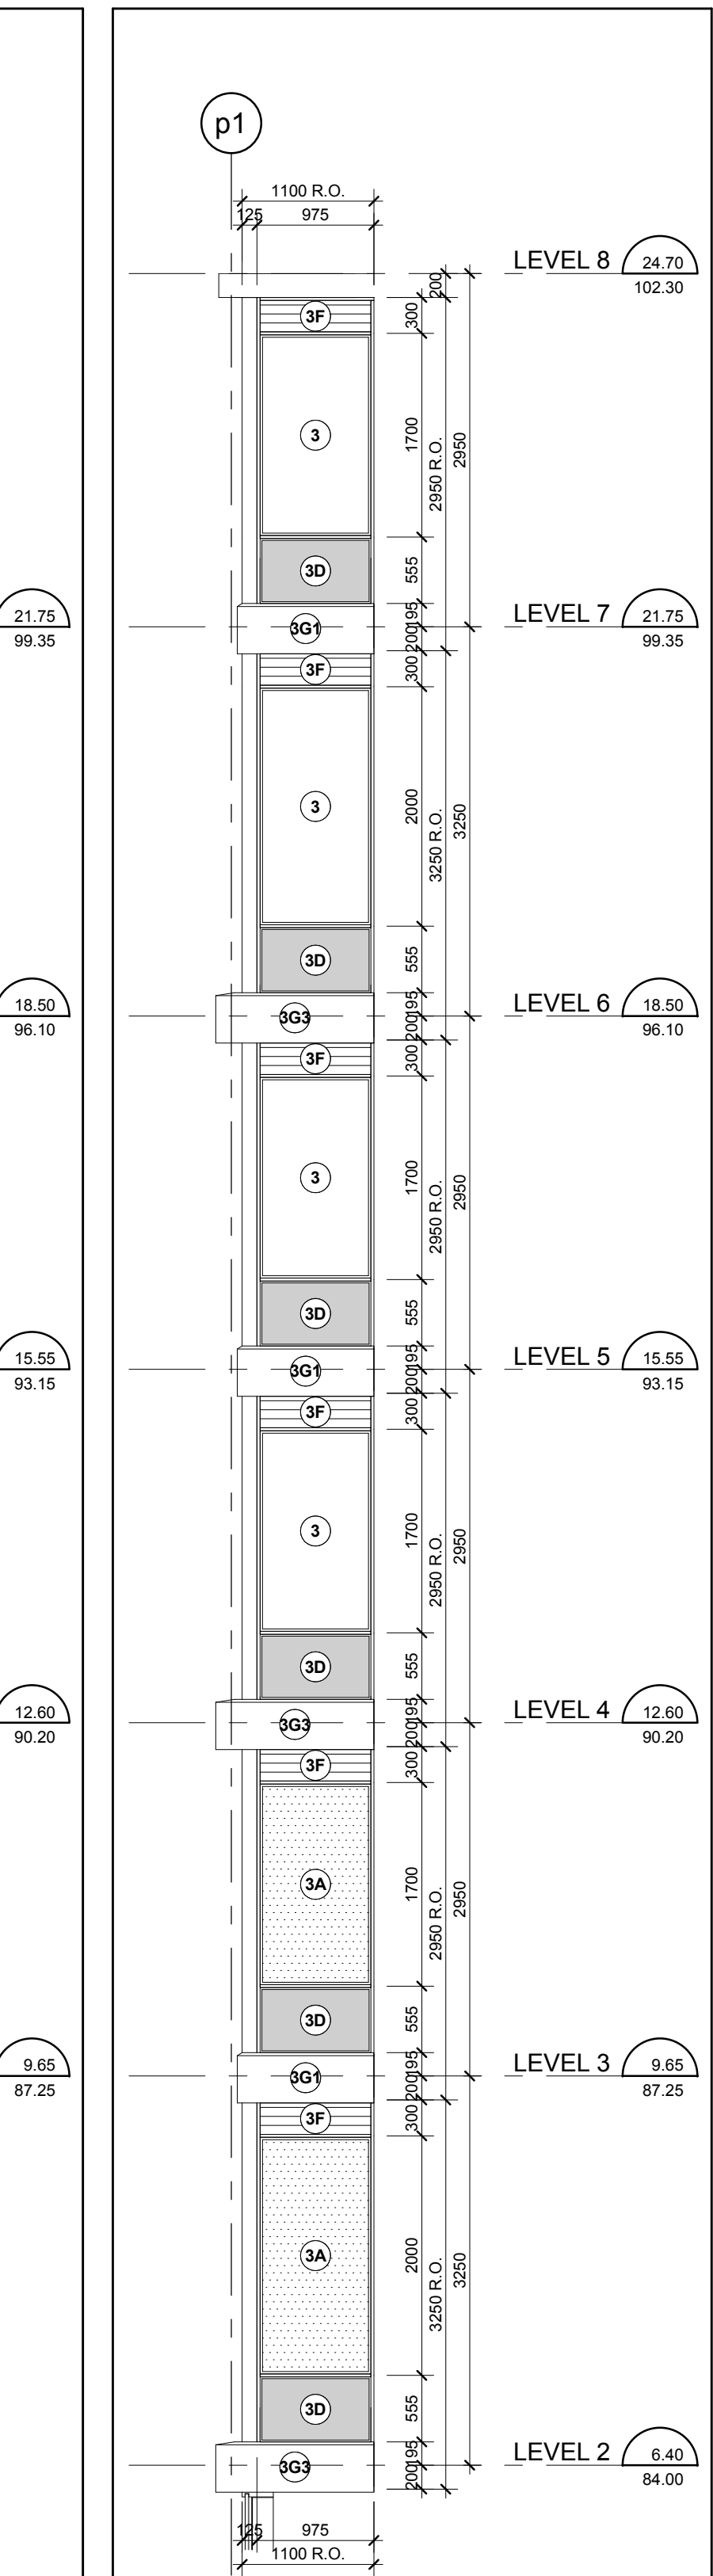


Interior West Elevation - Part 1
Scale: 1 : 50
A4-15

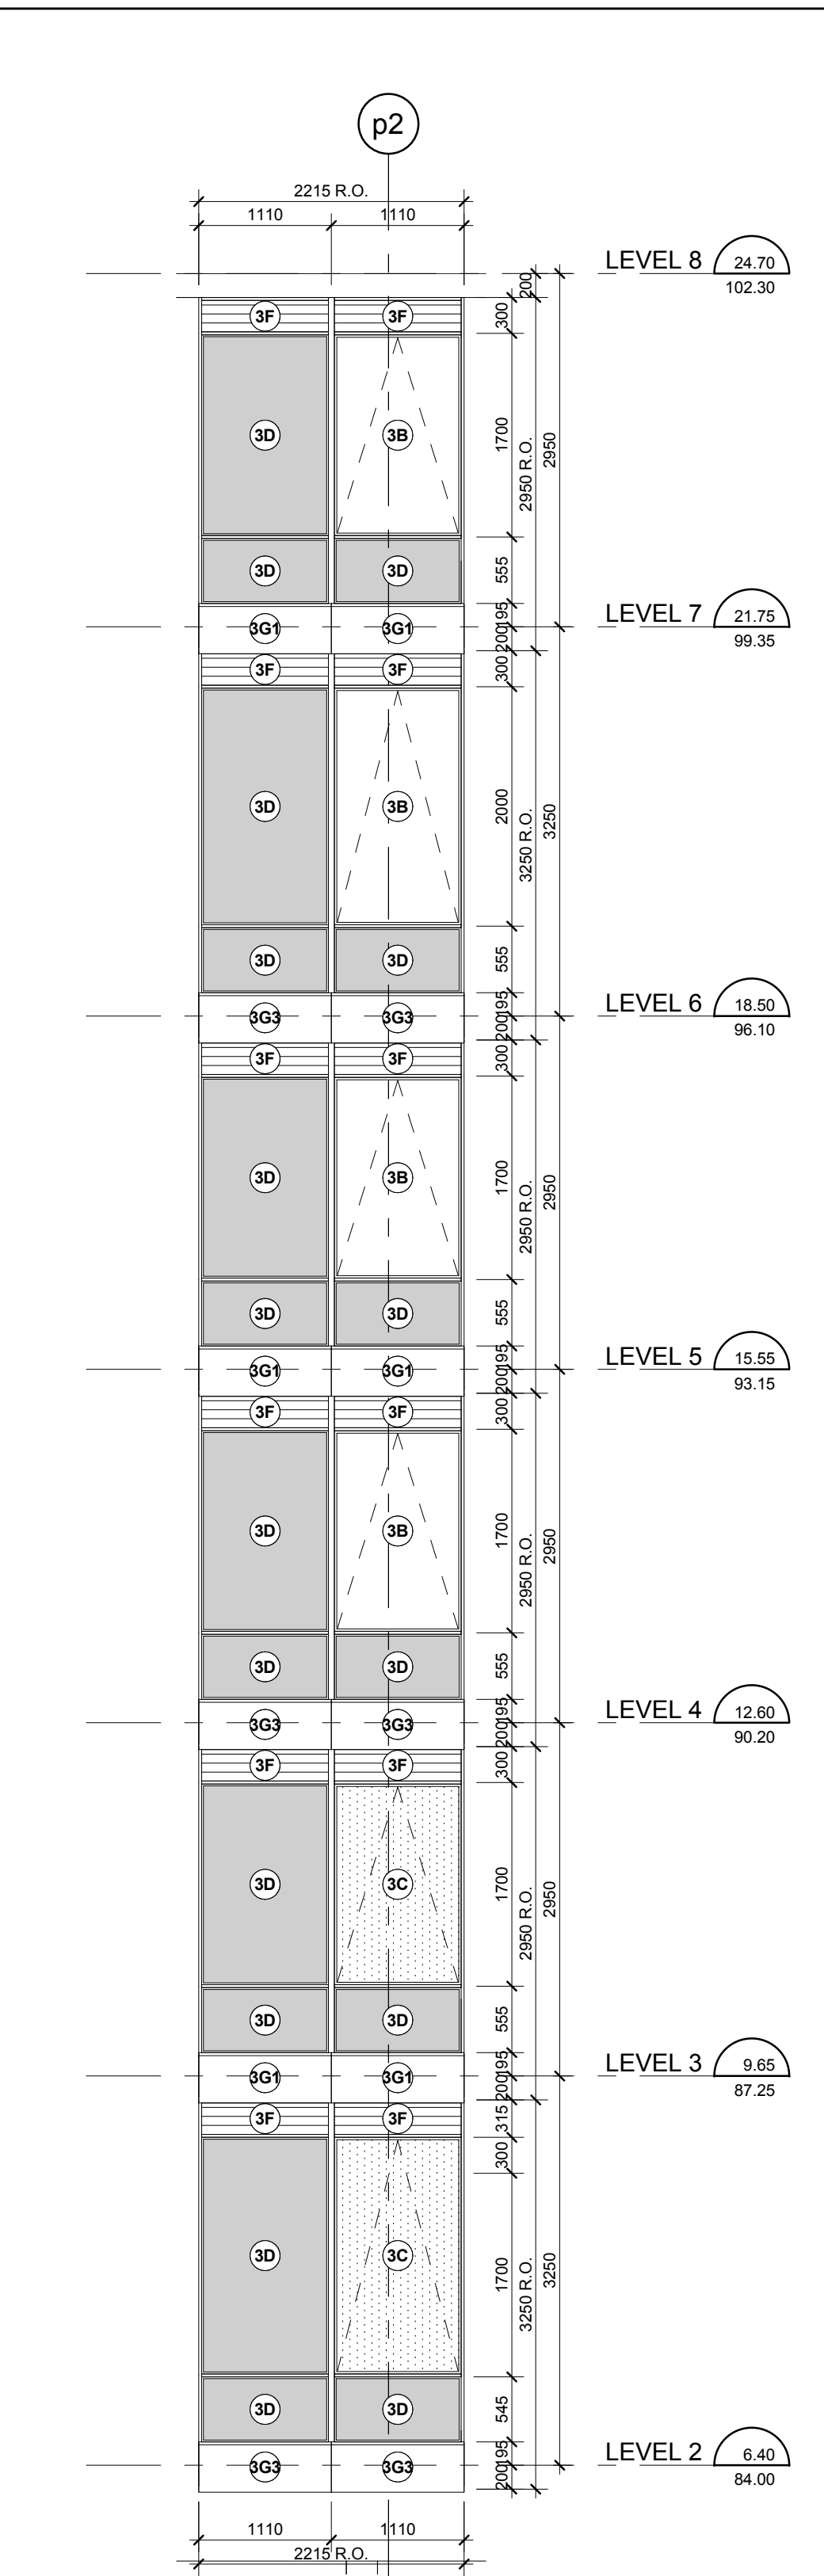


West Elevation - Part 22
Scale: 1 : 50
A4-15

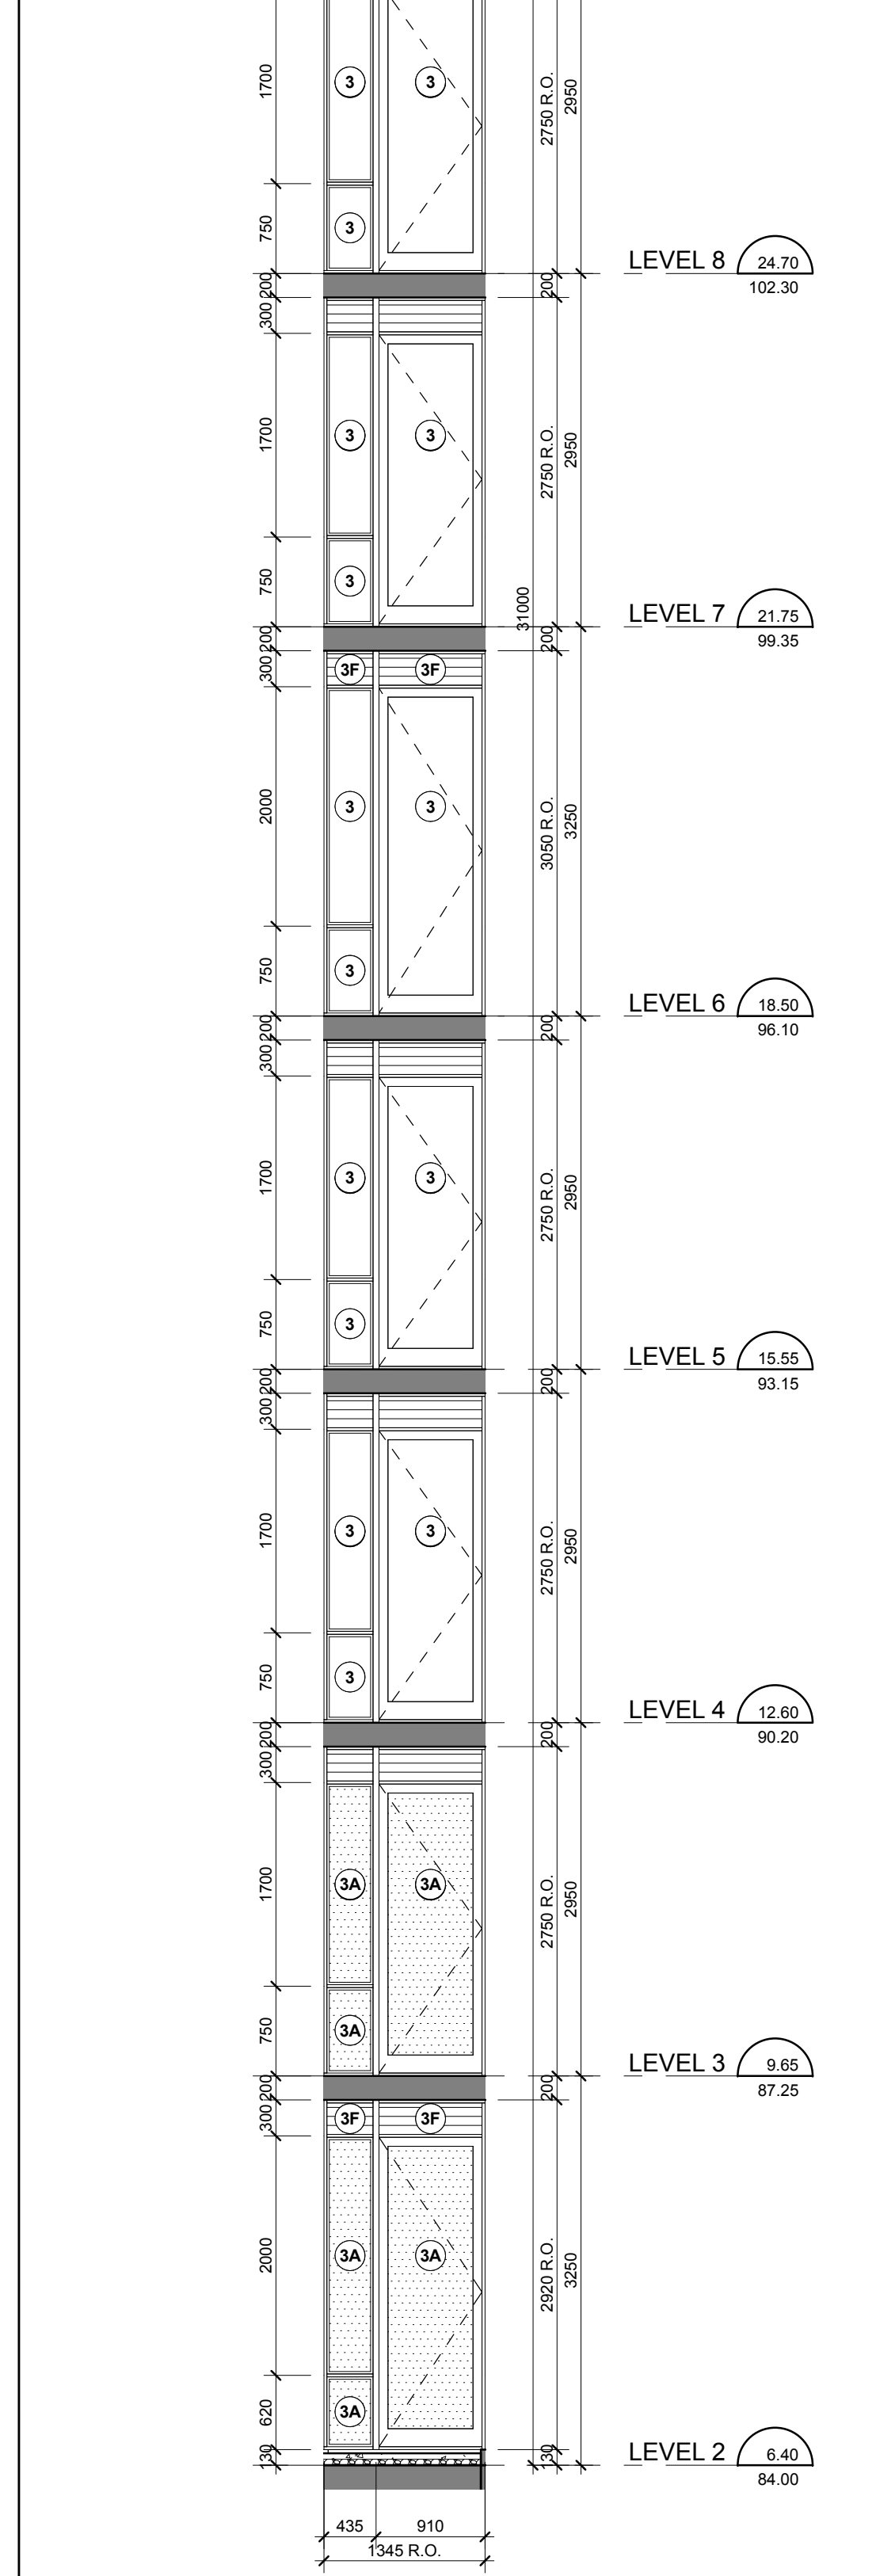


West Elevation - Part 21
Scale: 1 : 50
A4-15

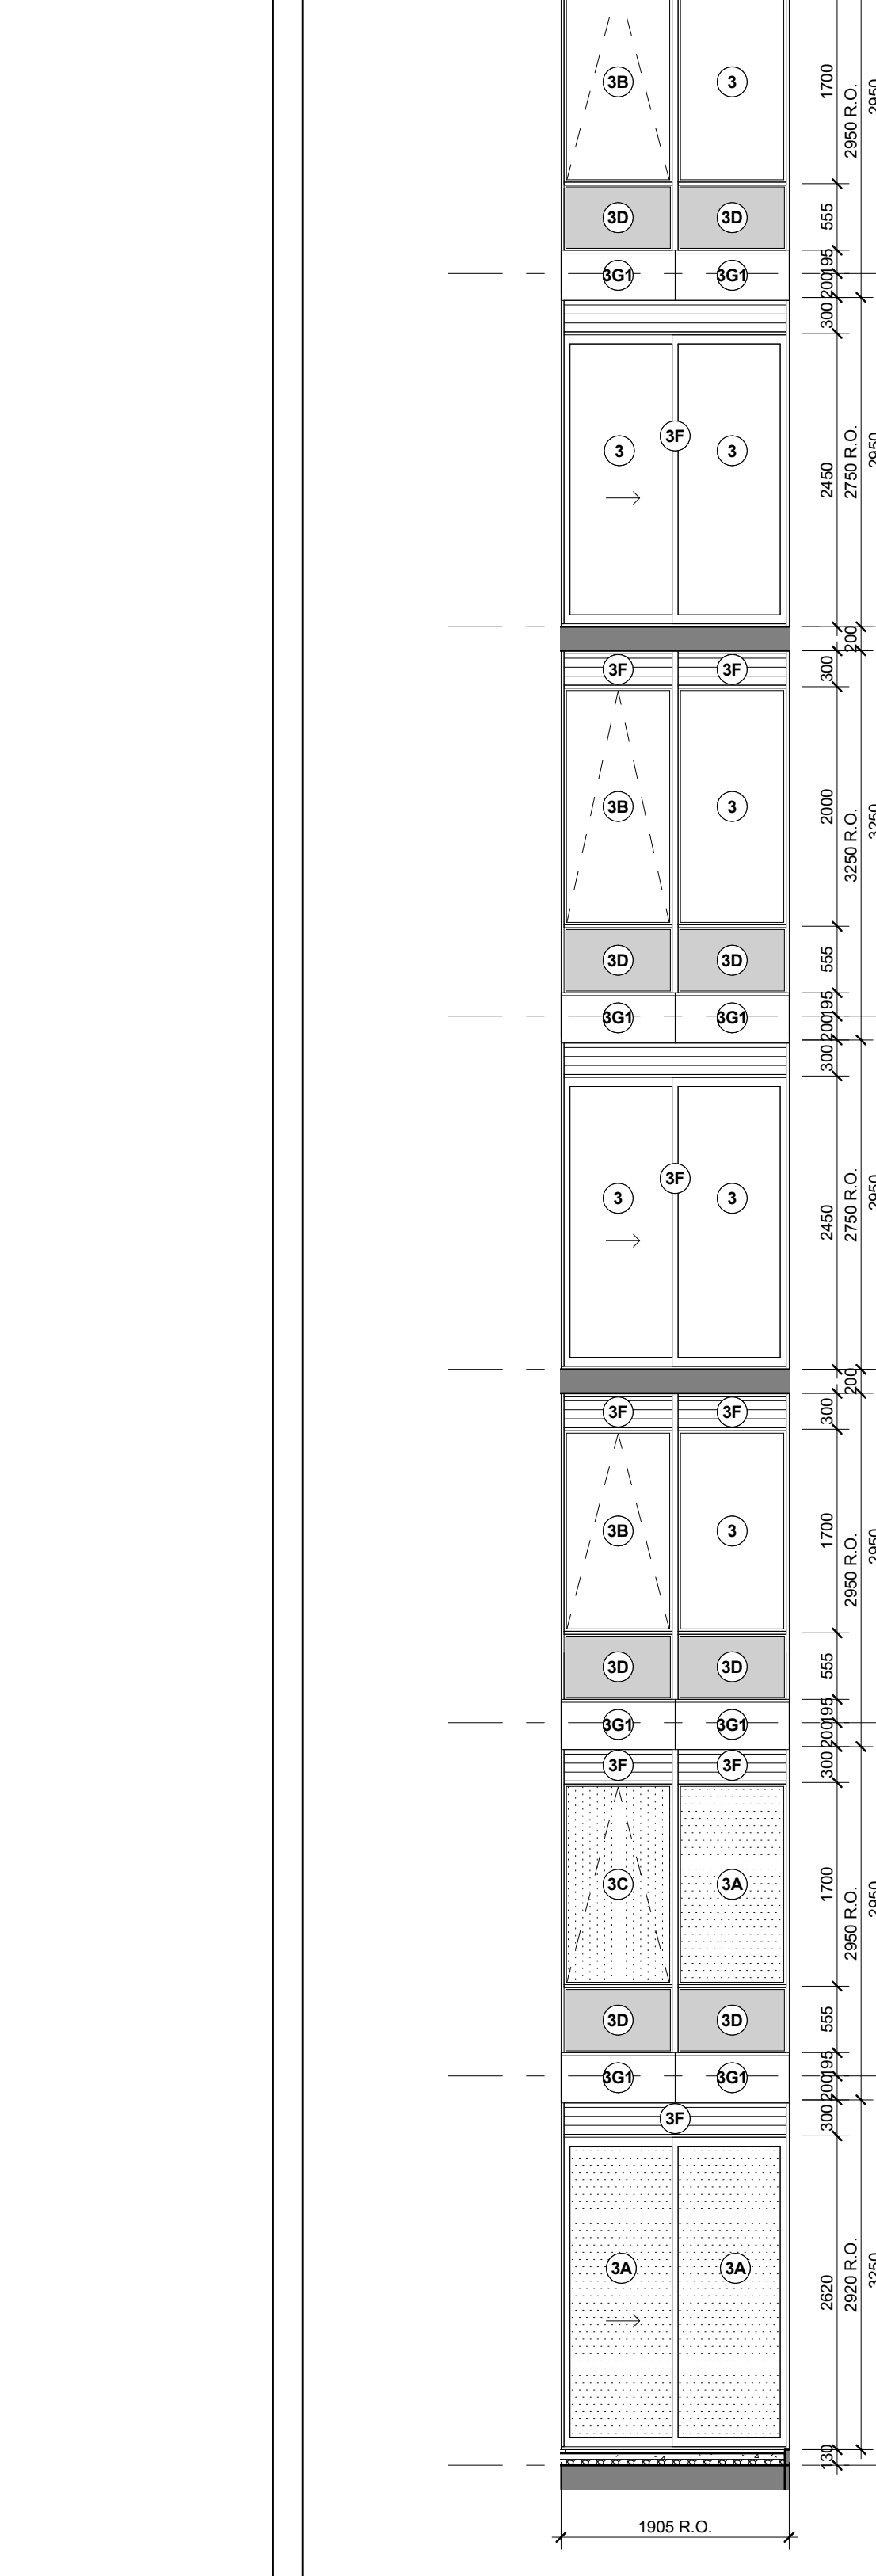

West Elevation - Part 20
Scale: 1 : 50
A4-15

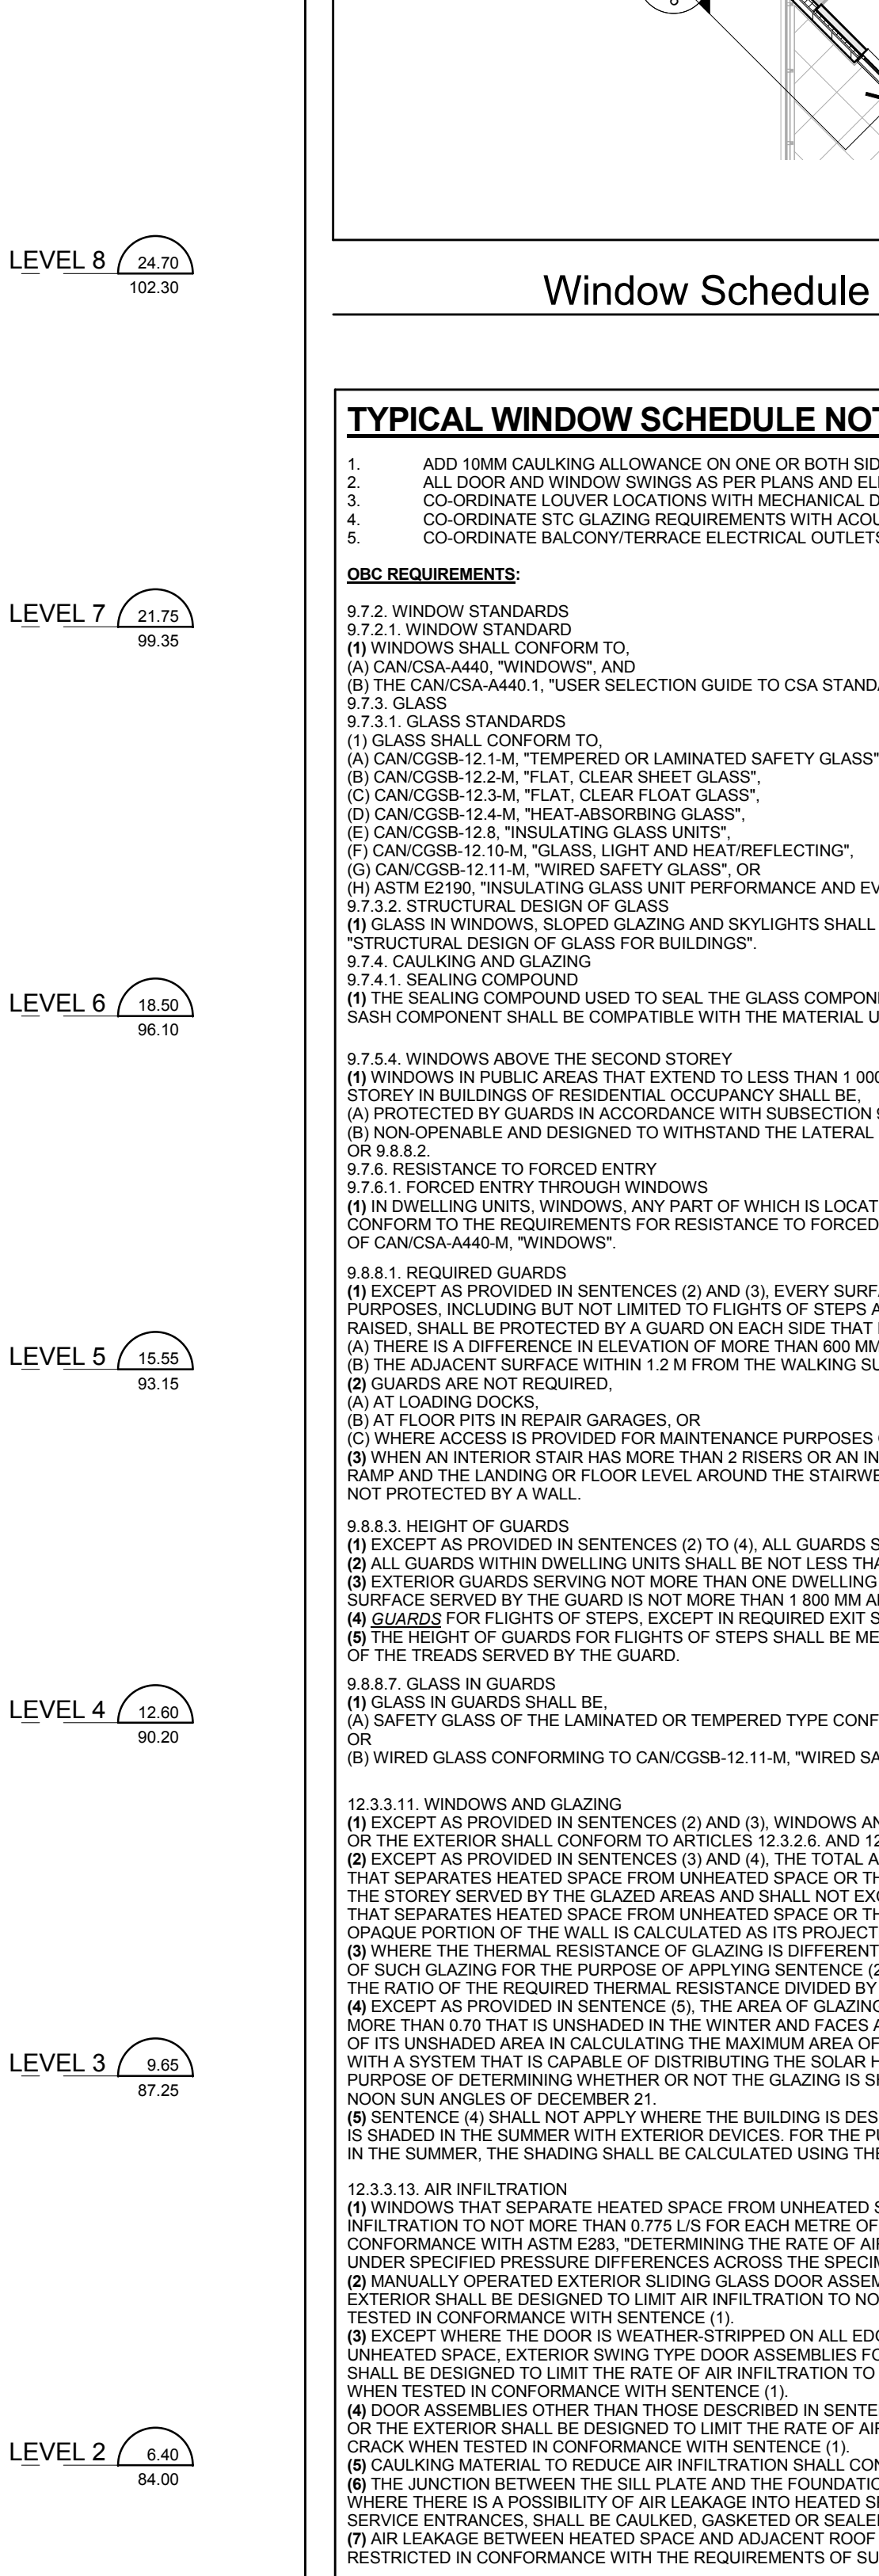

West Elevation - Part 19
Scale: 1 : 50
A4-15

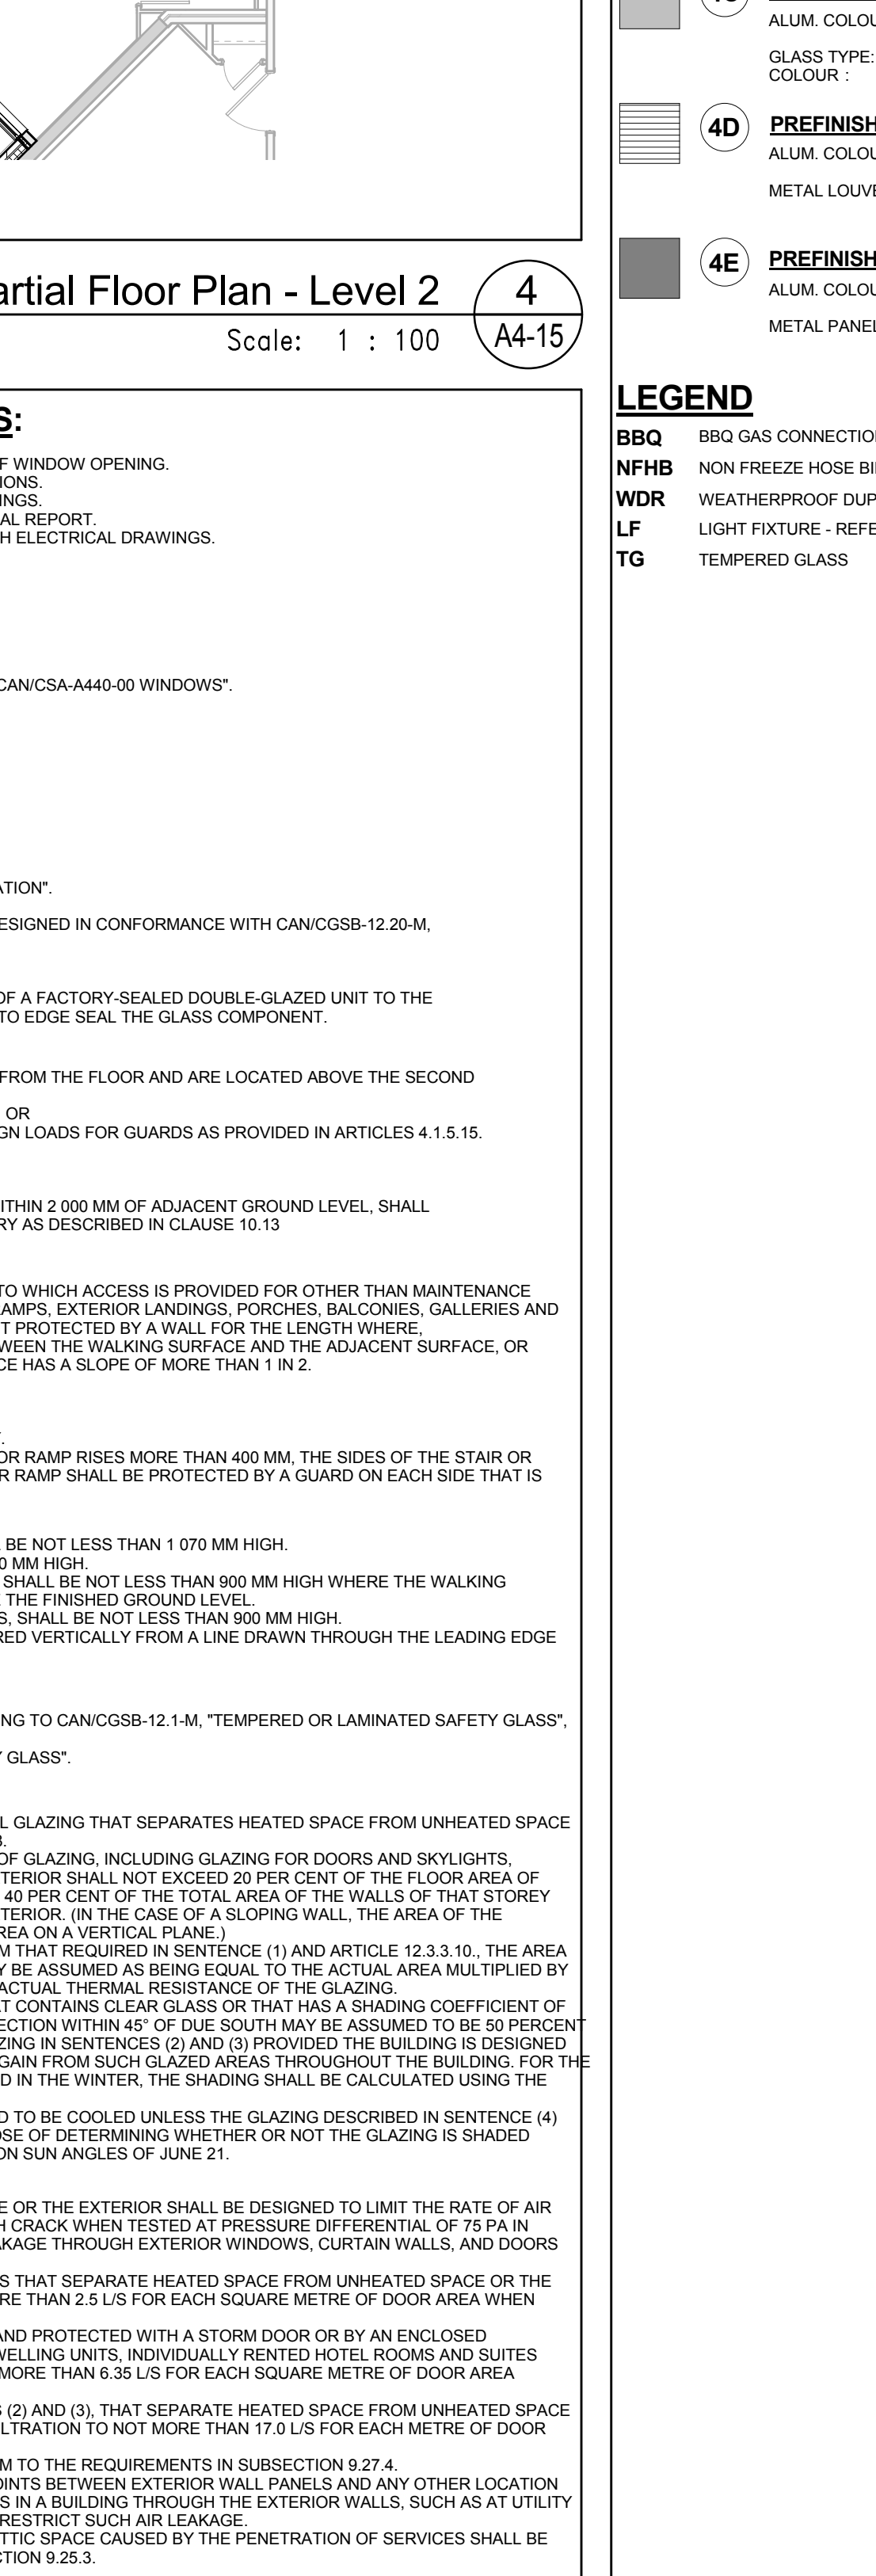

West Elevation - Part 18
Scale: 1 : 50
A4-15



West Elevation - Part 17
Scale: 1 : 50
A4-15