



Window Schedule Partial Floor Plan - Level 7
Scale: 1 : 100
A4-16

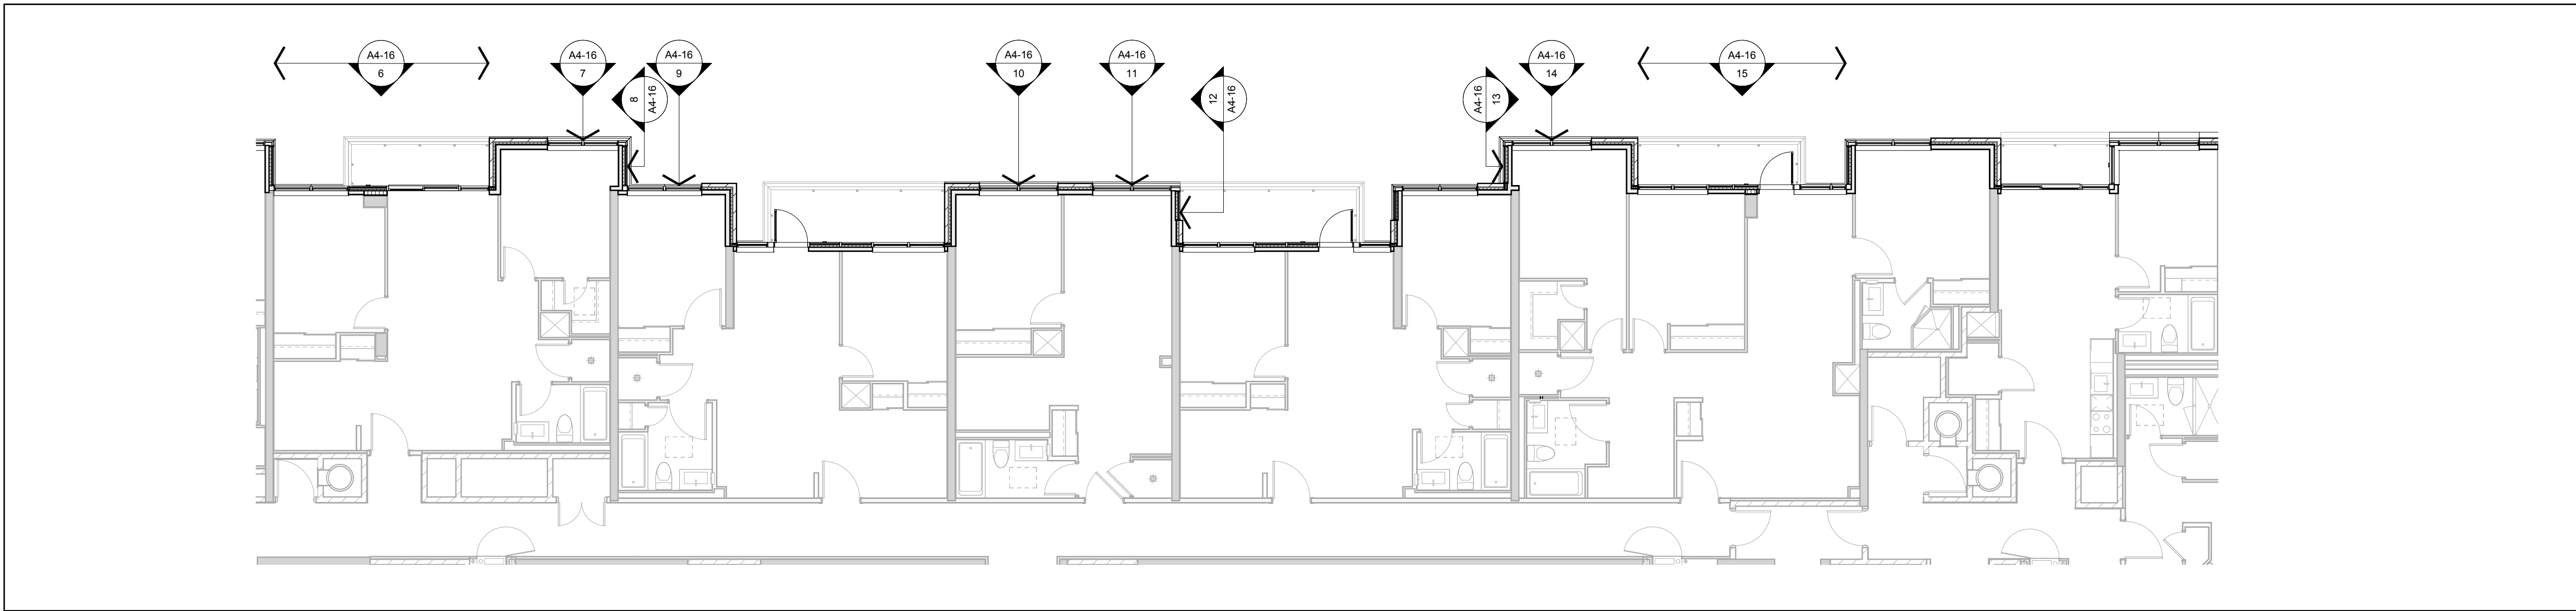

Window Schedule Partial Floor Plan - Level 6
Scale: 1 : 100
A4-16

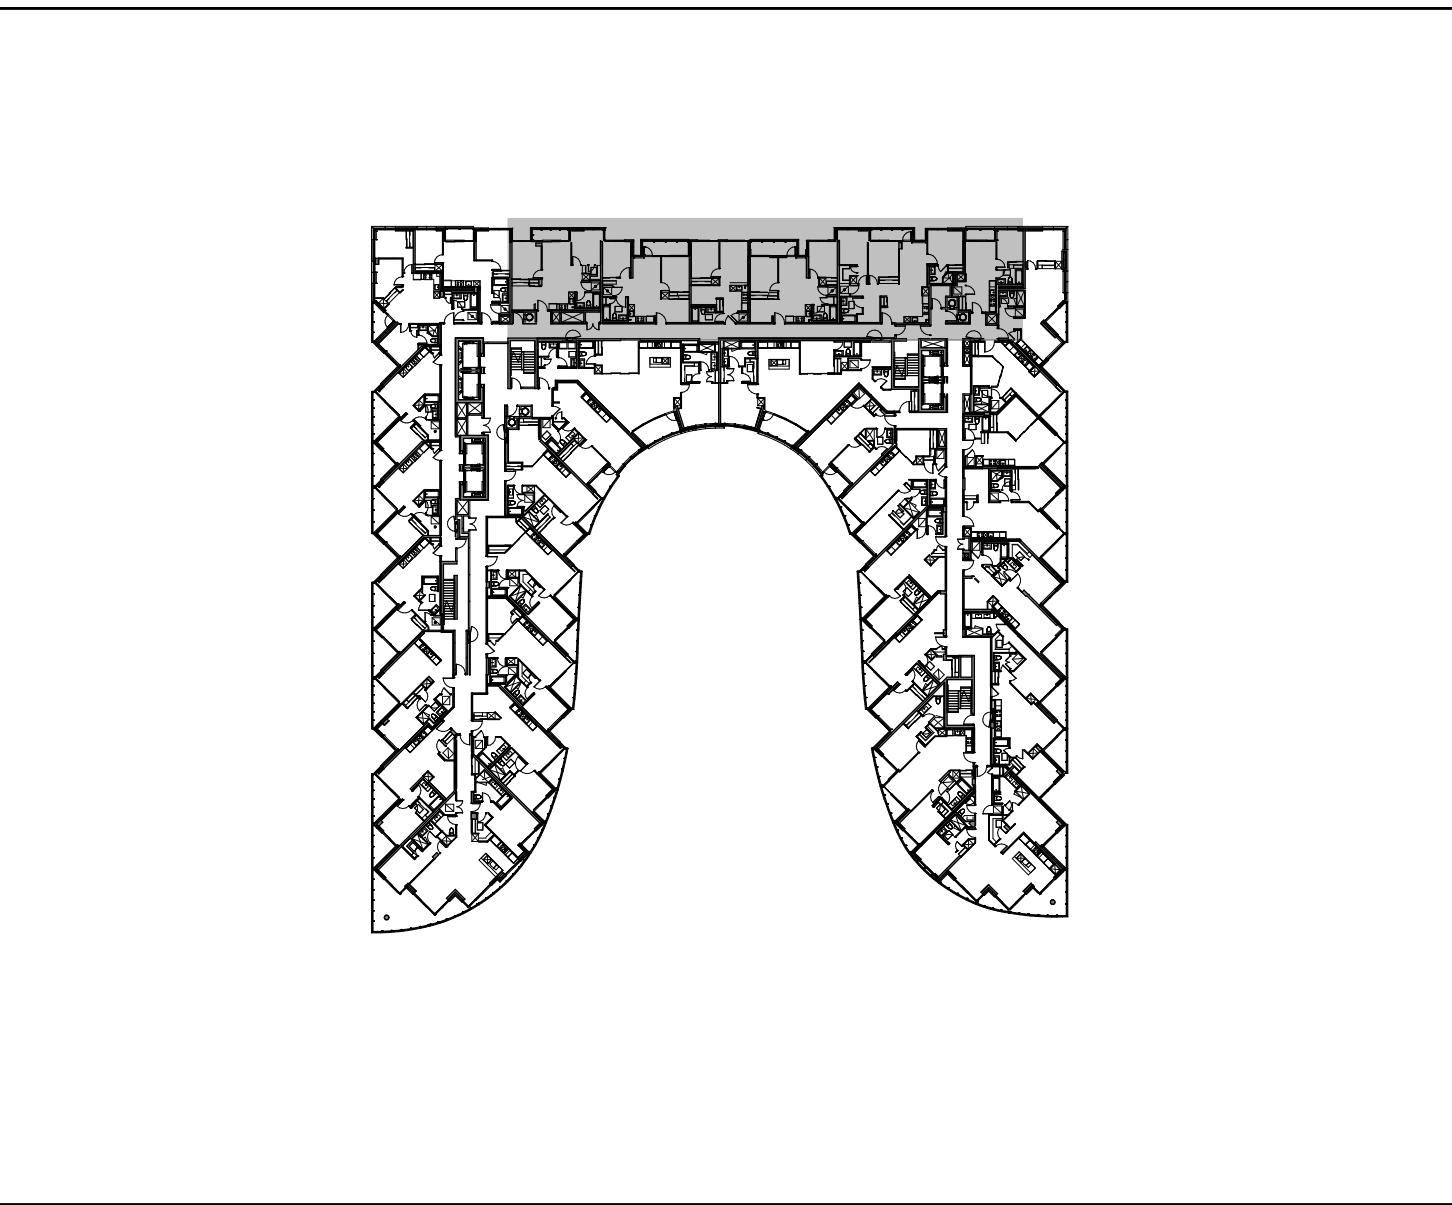

Window Schedule Key Plan - Level 2
Scale: 1 : 100
A4-16

