


Key	Quantity	Botanical Name	Common Name	Size	Condition	Native	Drought Tolerant
Deciduous Trees							
BN	2	Betula nigra Cully	River Birch	60cm	WB Clump	No	Yes
OV	2	Ostrya virginiana	Ironwood	60cm	WB	Yes	Yes
Coniferous Trees							
PP	3	Pinus parviflora Glauca	Japanese White Pine	175cm	B&B	No	Yes
Deciduous Shrubs							
Ac	11	Amelanchier alnifolia	Serviceberry	300cm	WB	Yes	Yes
Bd	6	Buddleia davidii Dark Knight	Butterfly Bush	2 gal	No	No	Yes
Hp	11	Hydrangea paniculata Little Lime	Little Lime Hydrangea	90cm	5 gal	No	Yes
Po	12	Physocarpus opulifolius	Ninebark	60cm	3 gal	Yes	Yes
Ra	143	Rhus aromatica Gro-Low	Fragrant Sumac	50cm	3 gal	Yes	Yes
VI	9	Viburnum lantana Mohican	Mohican Viburnum	150cm	WB	No	Yes
Coniferous Shrubs							
Tm	126	Taxus media Hicksii - Hedge	Hicks Yew - Clipped - Hedge	90cm	B&B	No	Yes
Tmh	5	Taxus media Hicksii	Hicks Yew - Specimen	150cm	B&B	No	Yes
Broadleaf Evergreens							
Ec	1027	Euonymus fort. Coloratus	Coloratus Euonymus	1 gal		No	Yes
Perennials							
pa	37	Perovskia atriplicifolia Little Spire	Little Spire Russian Sage	1 gal		No	Yes
rf	50	Rudbeckia fulgida Goldsturm	Black Eyed Susan	1 gal;		No	Yes
Grasses							
bg	105	Bouteloua gracilis Blonde Ambition	Grama Grass	1 gal		Yes	Yes
ca	105	Calamagrostis acutiflora Eldorado	Feather Reed Grass	1 gal		No	Yes
ms	39	Miscanthus sinensis Yaku Jima	Yaku Jima Maidensgrass	1 gal		No	Yes
pv	111	Panicum virgatum	Switchgrass	1 gal		Yes	Yes

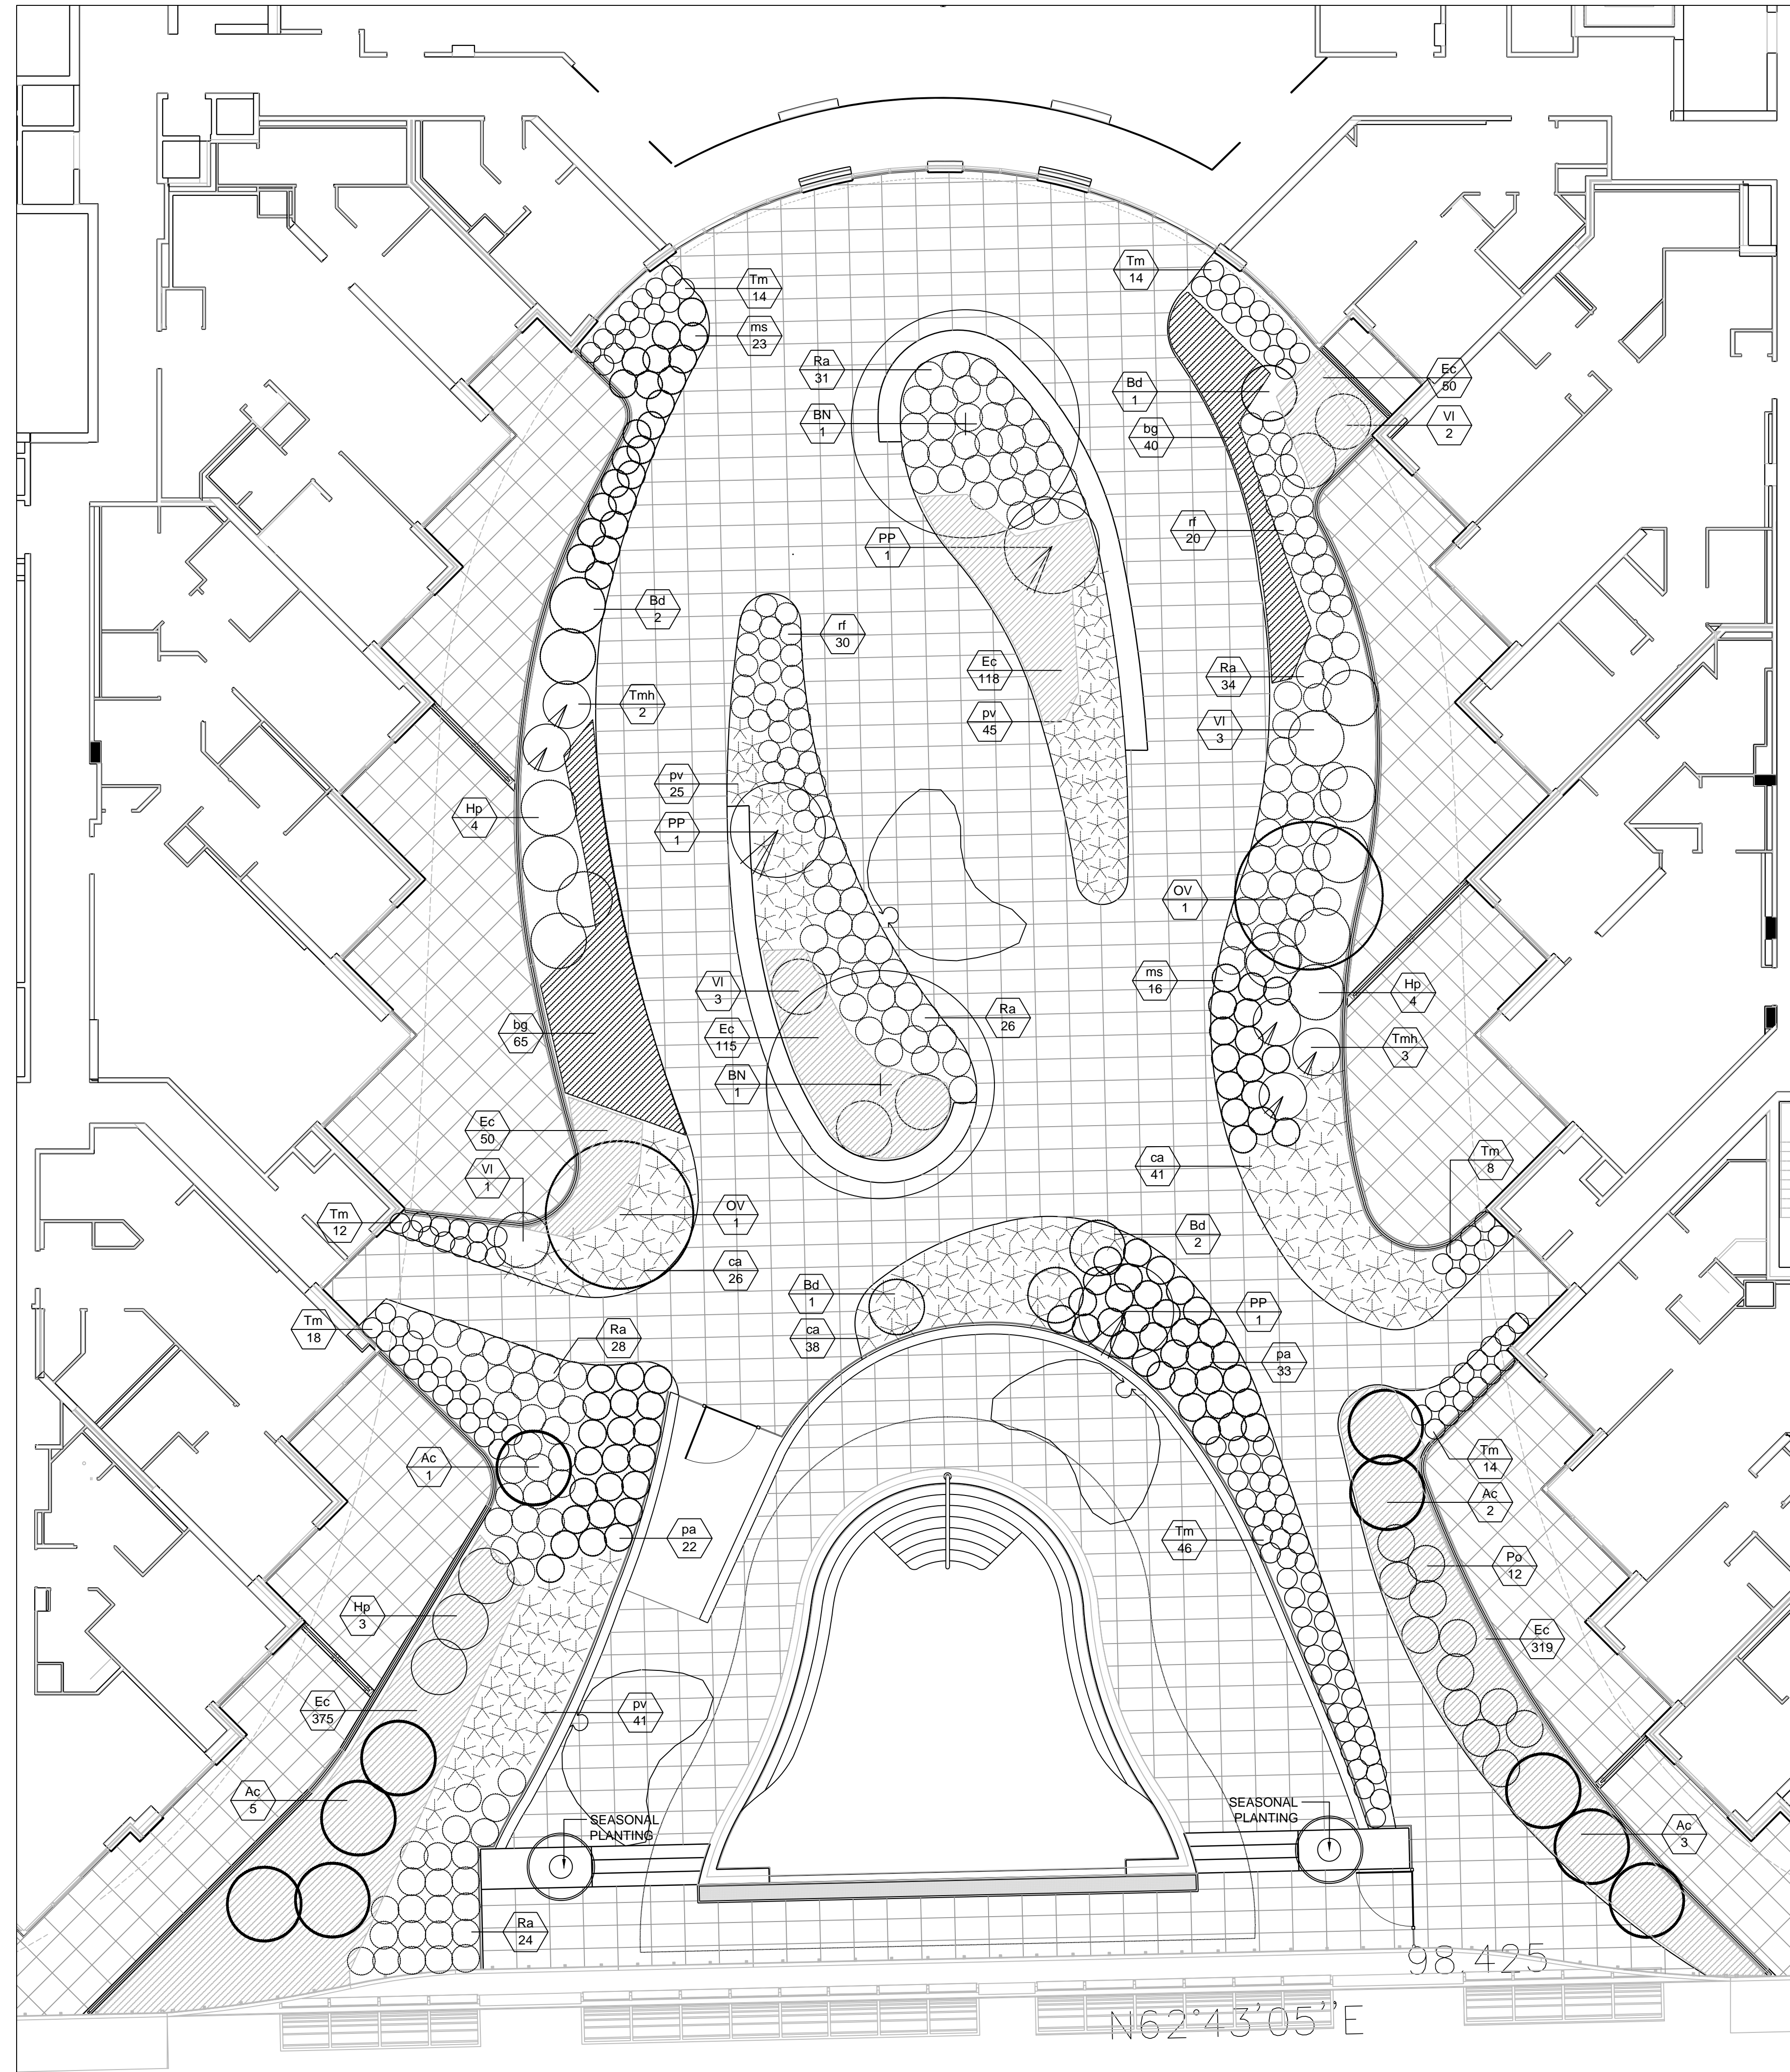

Contractor Must Check And Verify All Dimensions On The Job.
Do Not Scale The Drawings.
All Drawings, Specifications And Related Documents Are The Copyright Of The Architect And Must Be Returned Upon Request.
Reproduction Of Drawings, Specifications And Related Documents In Part Or Whole Is Forbidden Without The Architects Written Permission.
This Drawing Is Not To Be Used For Construction Until Signed By The Architect.
Date:

KIRKOR | architects & planners
20 Martin Ross Avenue, Toronto, ON M3J 2K8
T(416) 665-6060, F(416) 665-1234
www.kirkorarchitects.com

Janet Rosenberg & Studio
Landscape Architecture and Urban Design
416 656 6665 416 656 5756 www.jrstudio.ca
148 Kenwood Avenue, Toronto Ontario M6C 2S3 Canada

No.:	Revision	Date
1.	Issued for Site Plan Approval to WT	15.01.30
2.	Issued for Site Plan Approval	15.03.04



Drawing Title
**Landscape Planting Plan
Amenity Level
(2nd Floor)**

Project
Hines TRIDEL

Aquavista
BAYSIDE, TORONTO
Scale
1:100
Drawn by CP
Checked by RB
Project No. 14-117
Date 06/03/14
Drawing No. L-402

