



Contractor Must Check And Verify All Dimensions On The Job.  
 Do Not Scale The Drawings.  
 All Drawings, Specifications And Related Documents Are The Copyright Of The Architect And Must Be Returned Upon Request.  
 Reproduction Of Drawings, Specifications And Related Documents In Part Or Whole Is Forbidden Without The Architects Written Permission.  
 This Drawing Is Not To Be Used For Construction Until Signed By The Architect.  
 Date:

**KIRKOR** | architects & planners  
 20 Martin Ross Avenue, Toronto, Ontario, M3J 2K8  
 T(416) 665-6060, F(416) 665-1234, www.kirkorarchitects.com

No.: Revision Date

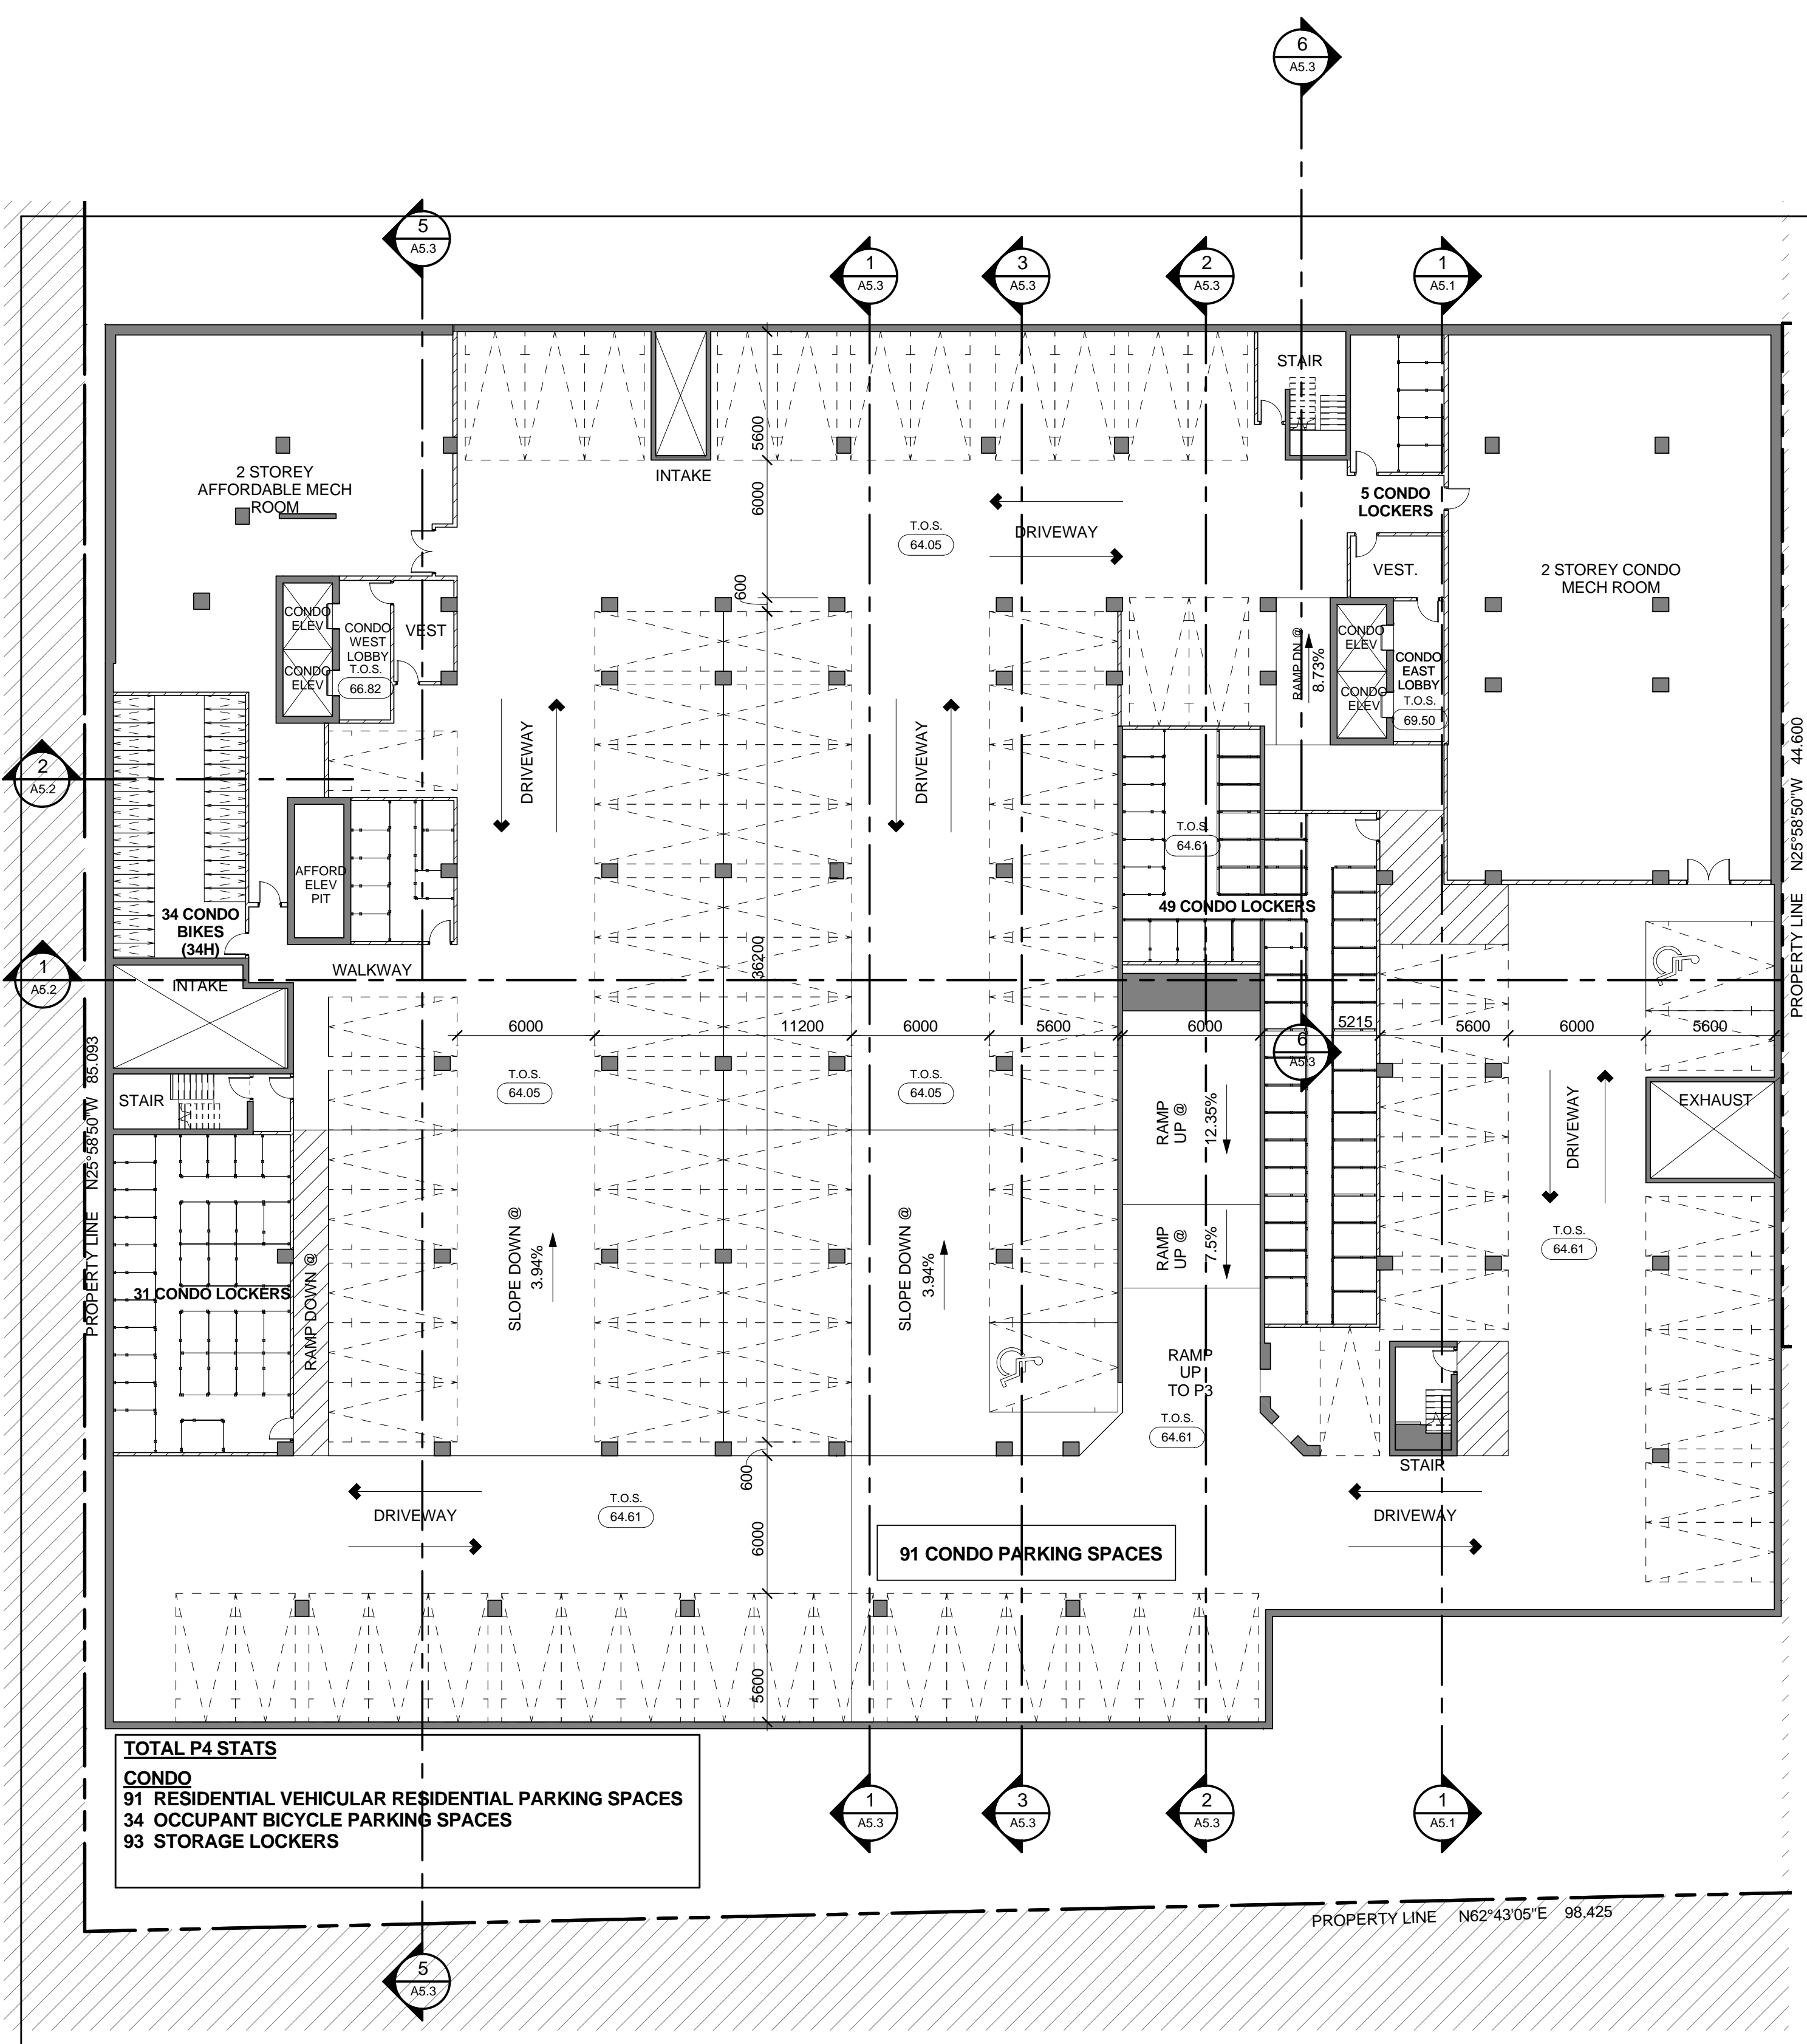

LEVEL P4 FLOOR PLAN 1  
 Scale: 1 : 200 A2.21

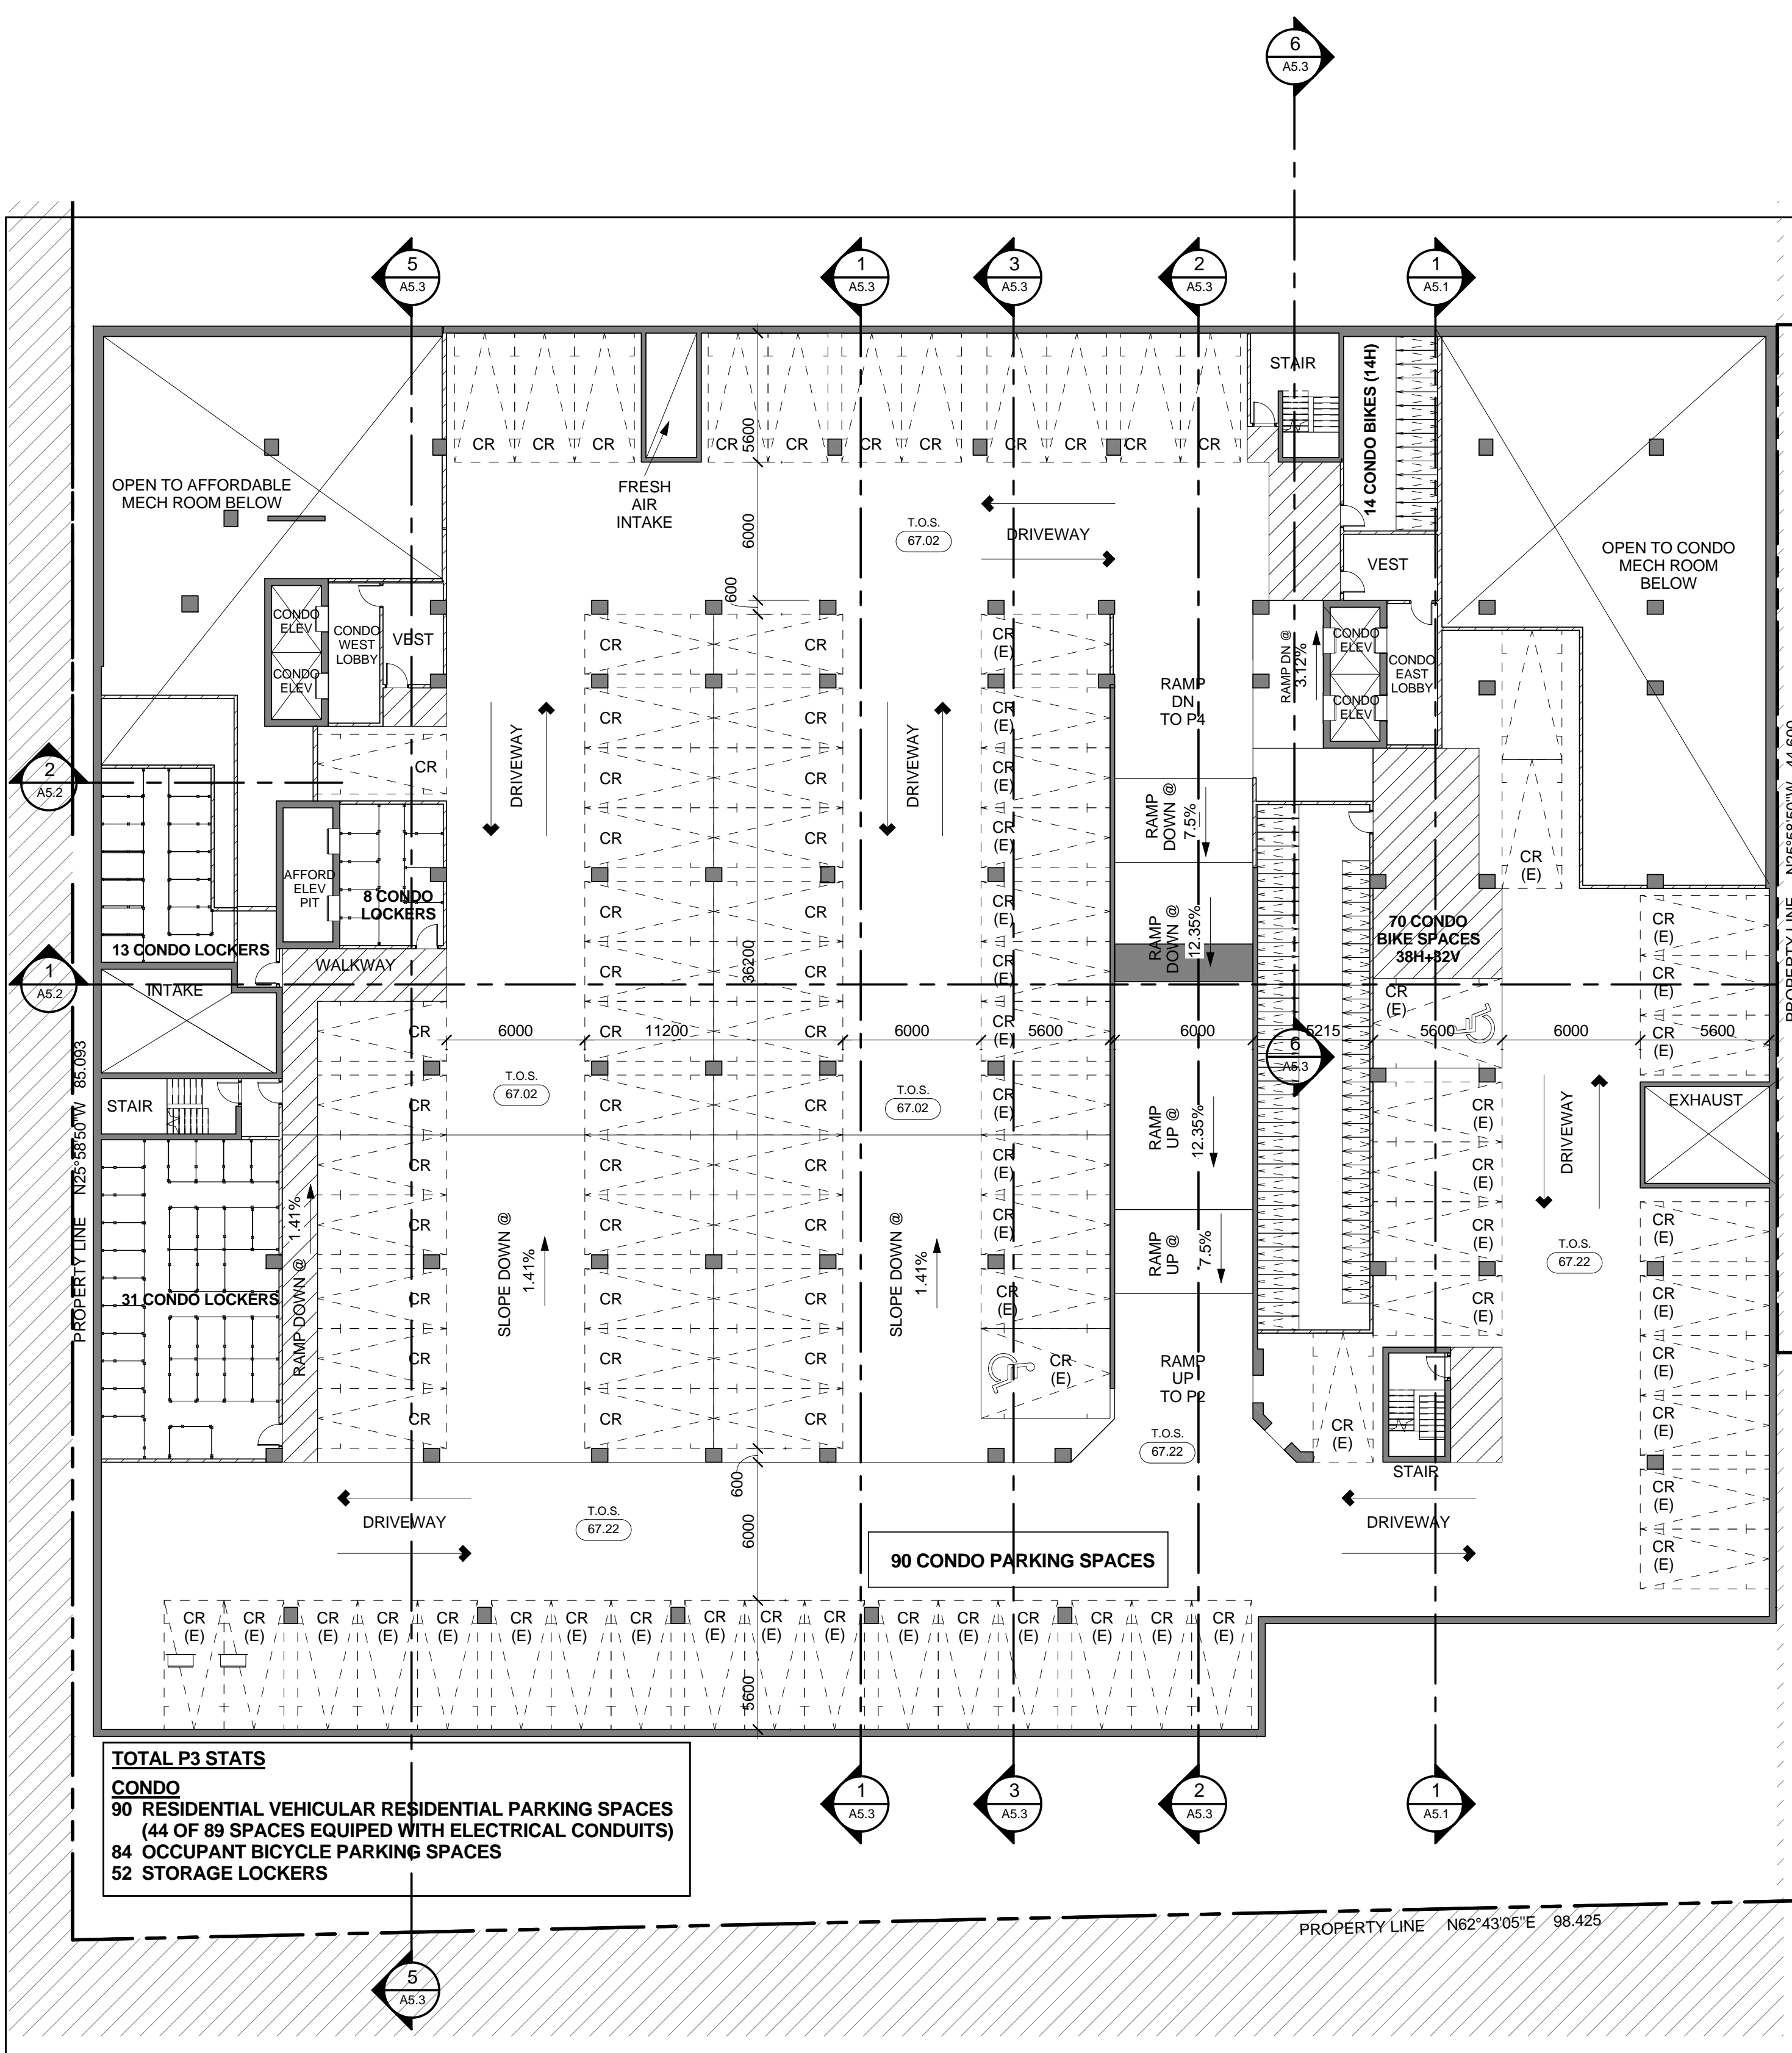

LEVEL P3 FLOOR PLAN 2  
 Scale: 1 : 200 A2.21

No	Issued For	Date

Drawing Title

**Study Sheet - LEVEL P4 & P3 FLOOR PLAN**

Project

**AQUAVISTA**

BAYSIDE, TORONTO

Scale 1 : 200


Drawn by

Checked by

CA 13148 Project No.

Date 01/09/15

Drawing No.

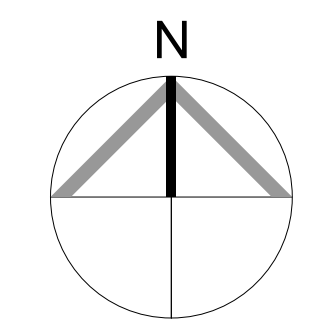

**A2.21**