



Contractor Must Check And Verify All Dimensions On The Job.  
 Do Not Scale The Drawings.  
 All Drawings, Specifications And Related Documents Are The Copyright Of The Architect And Must Be Returned Upon Request.  
 Reproduction Of Drawings, Specifications And Related Documents In Part Or Whole Is Forbidden Without The Architects Written Permission.  
 This Drawing Is Not To Be Used For Construction Until Signed By The Architect.  
 Date:

**KIRKOR** | architects & planners  
 20 Martin Ross Avenue, Toronto, Ontario, M3J 2K8  
 T(416) 665-6060, F(416) 665-1234, www.kirkorarchitects.com

No.: Revision Date

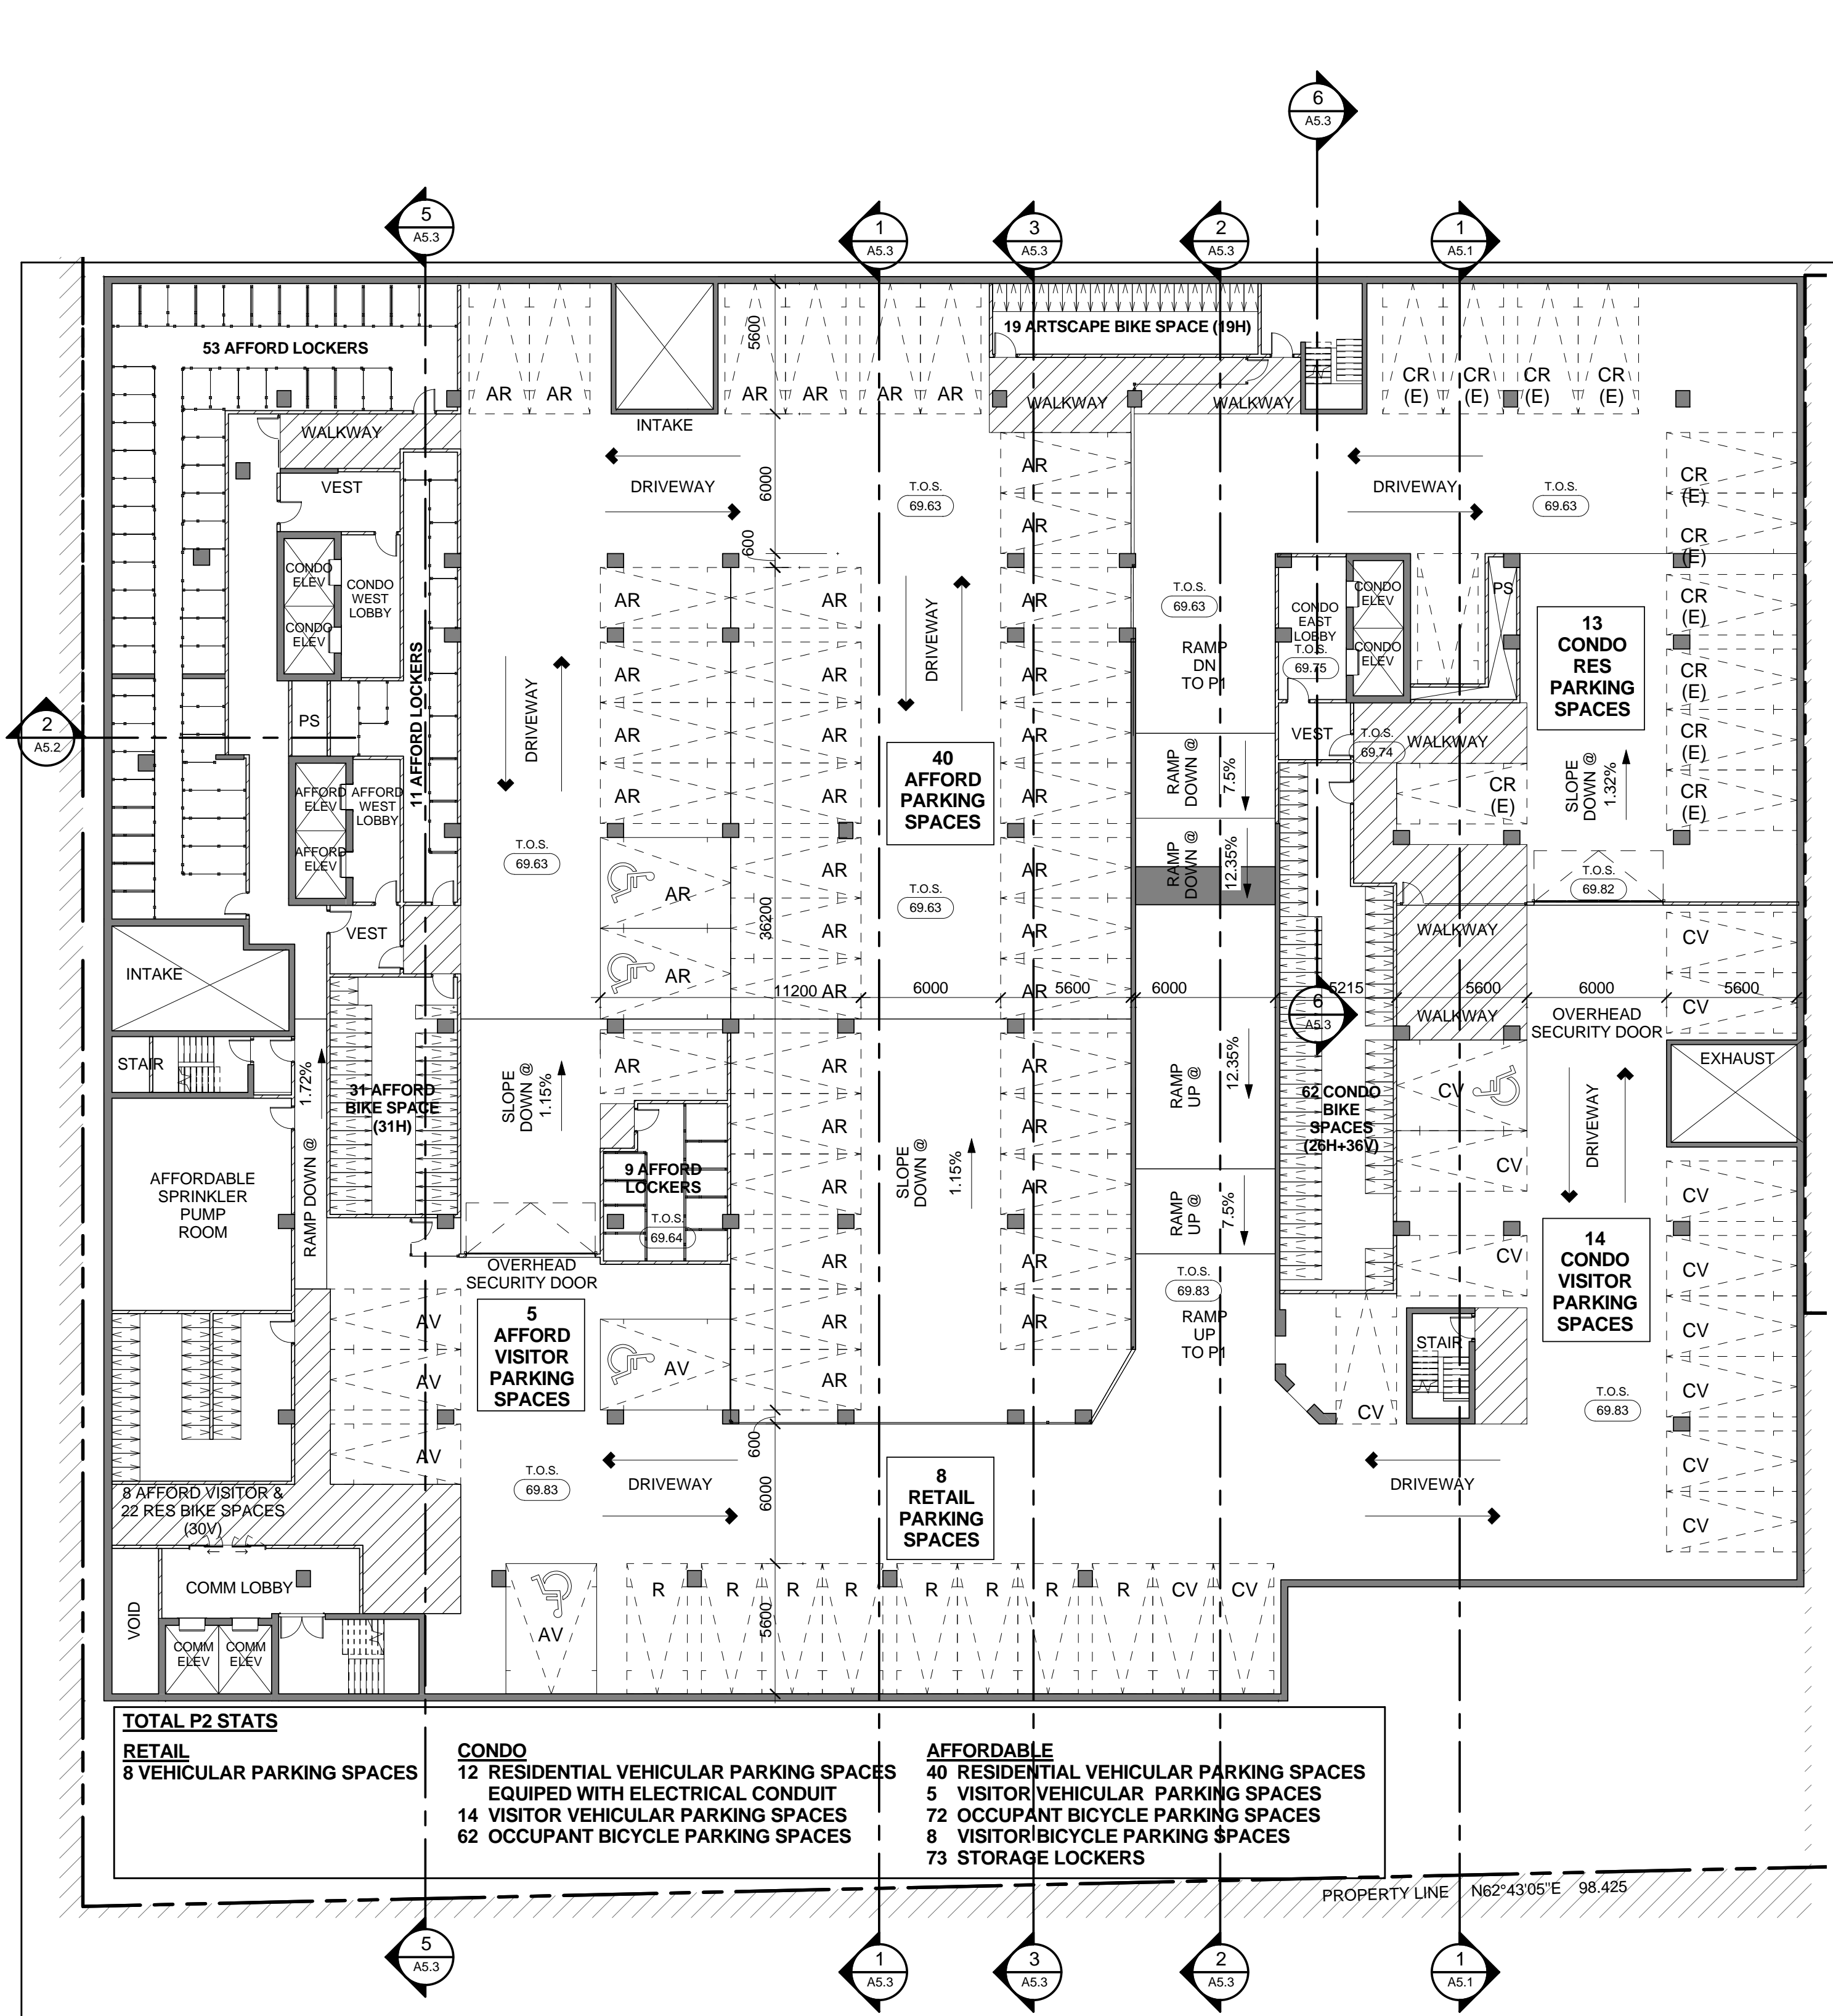

LEVEL P2 FLOOR PLAN 1  
 Scale: 1 : 200 A2.22

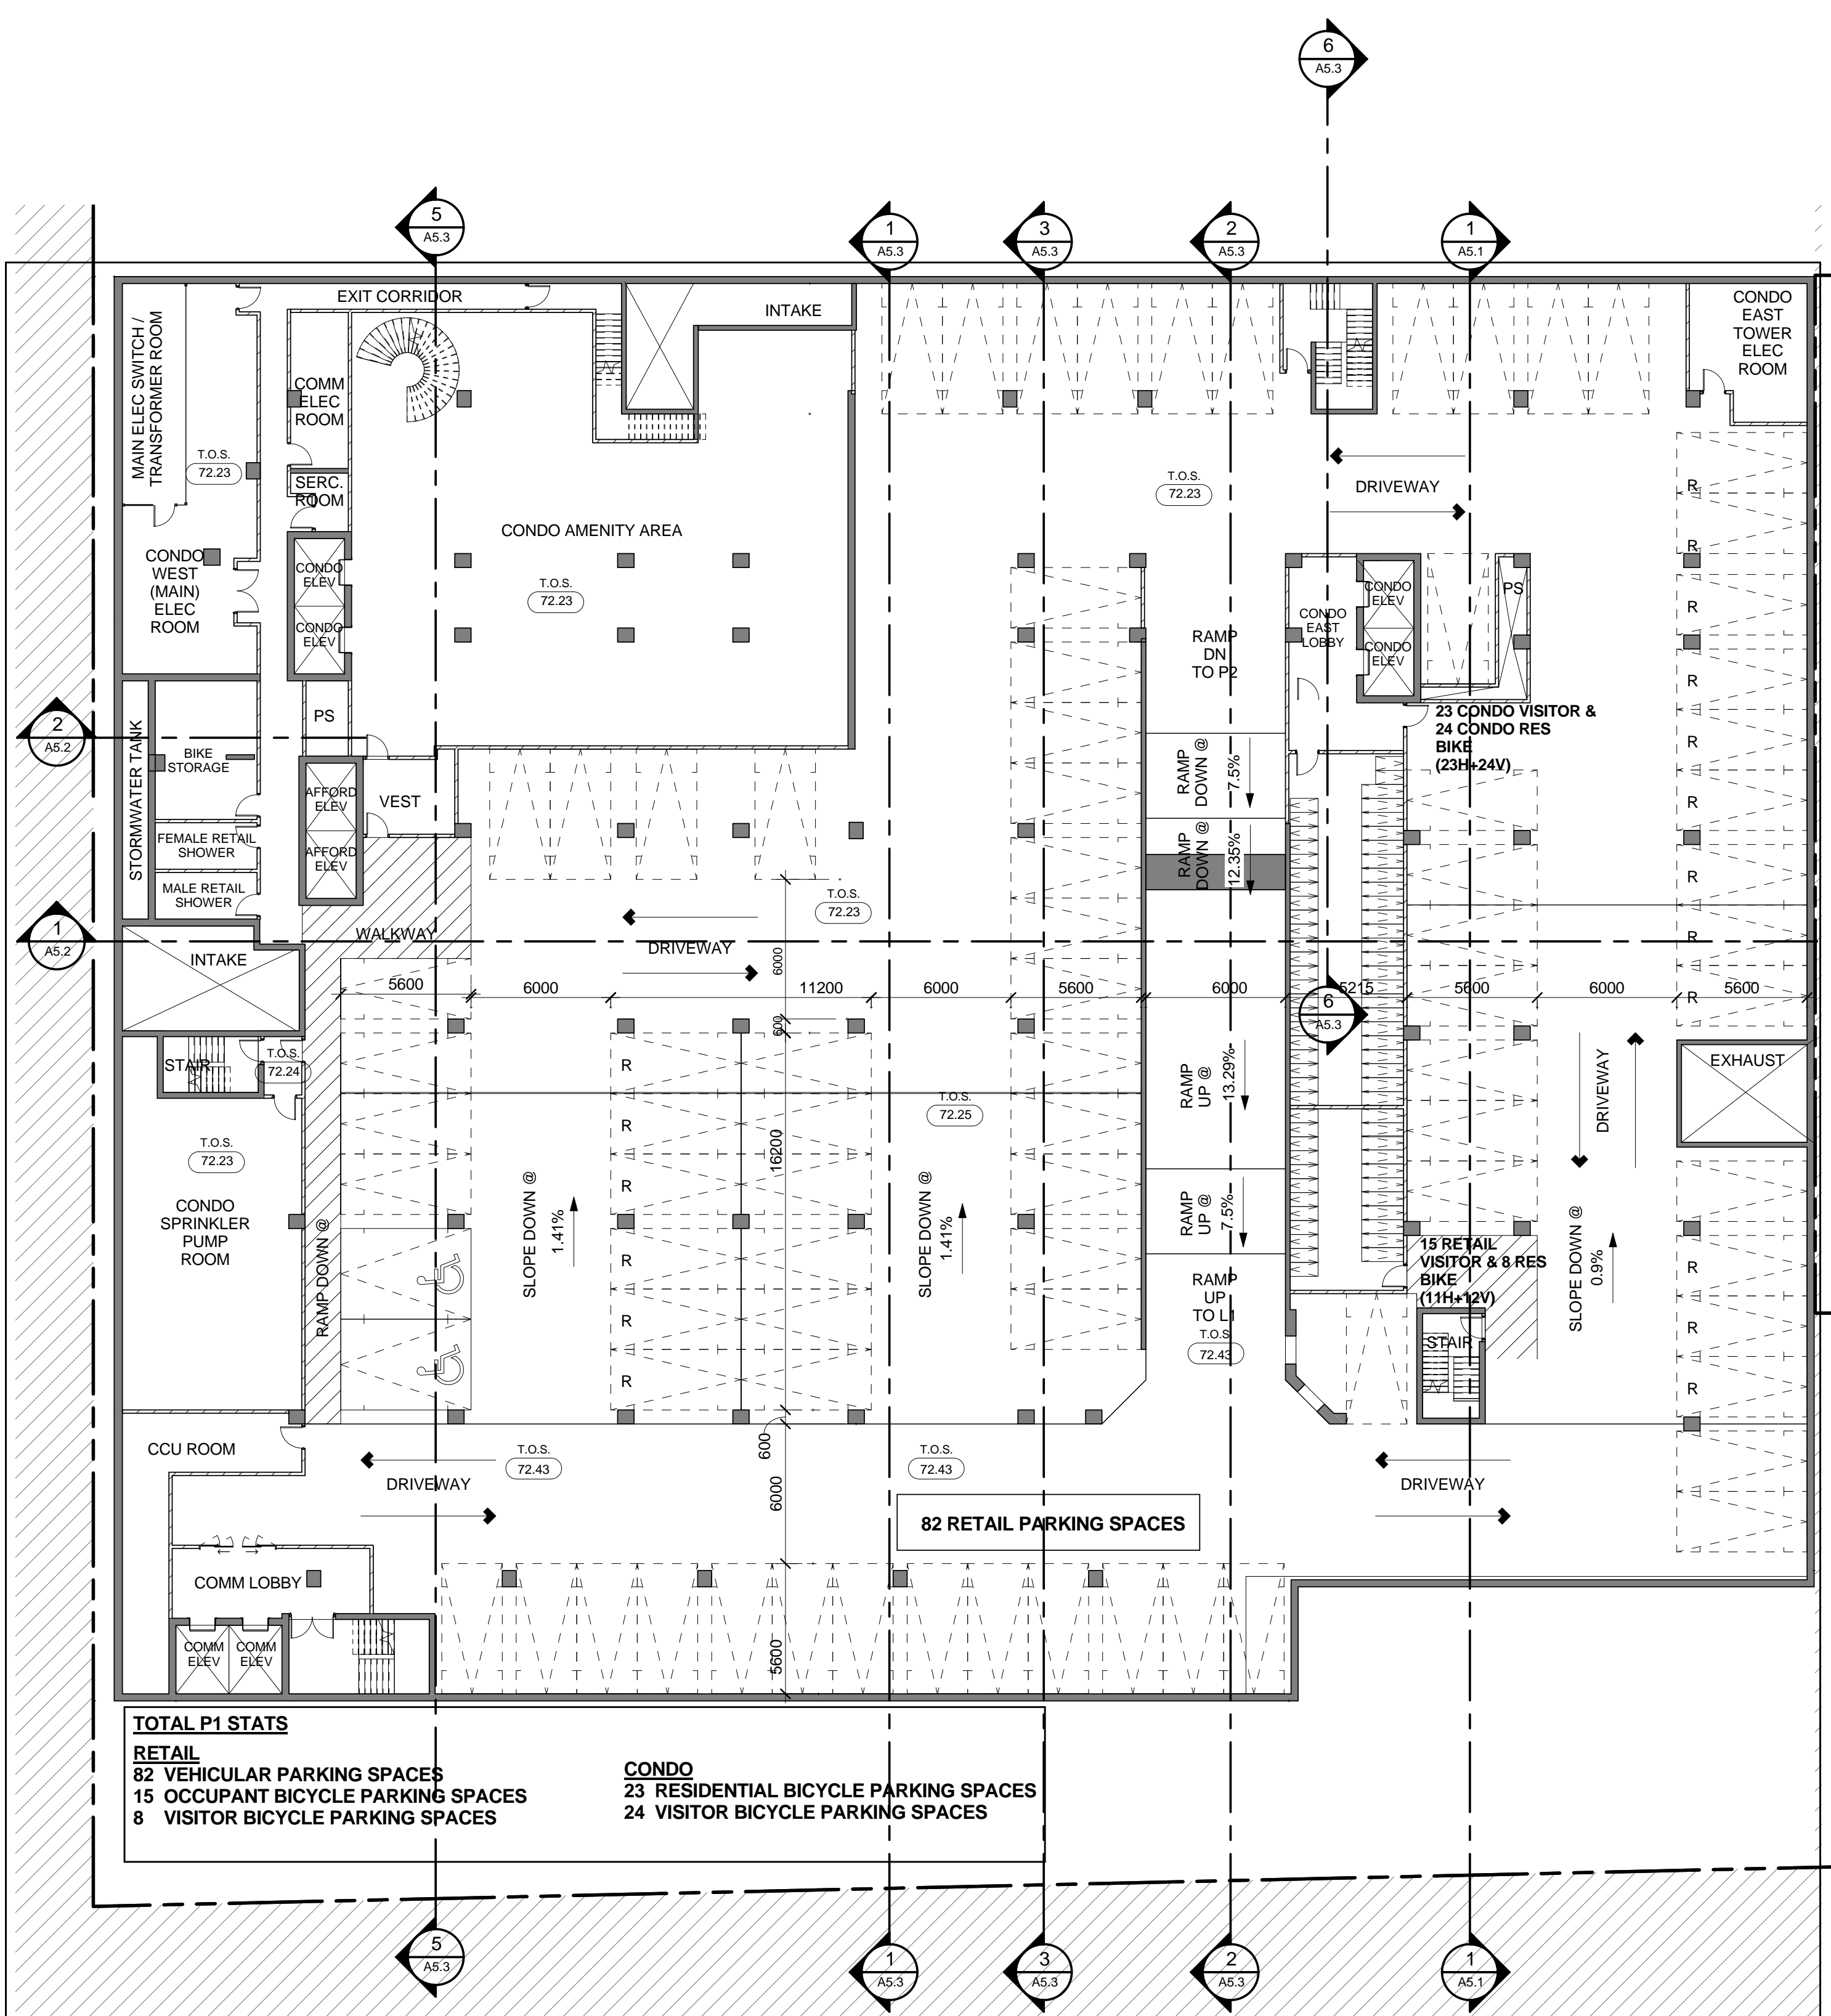

LEVEL P1 FLOOR PLAN 2  
 Scale: 1 : 200 A2.22


No	Issued For	Date

Drawing Title

Study Sheet - LEVEL P2 & P1 FLOOR PLAN

Project

**AQUAVISTA**  
 BAYSIDE, TORONTO  
 Scale  
 1 : 200  
 Drawn by  
 Author  
 CA  
 Checked by  
 Project No.  
 13148  
 Date  
 01/09/15  
 Drawing No.

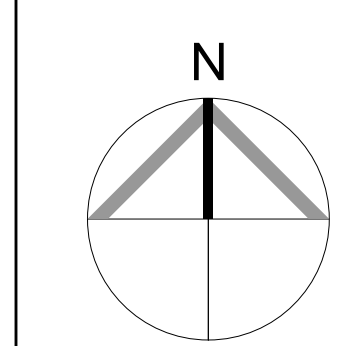

**A2.22**