




1 POOL SECTION 1  
SCALE: 1 : 20

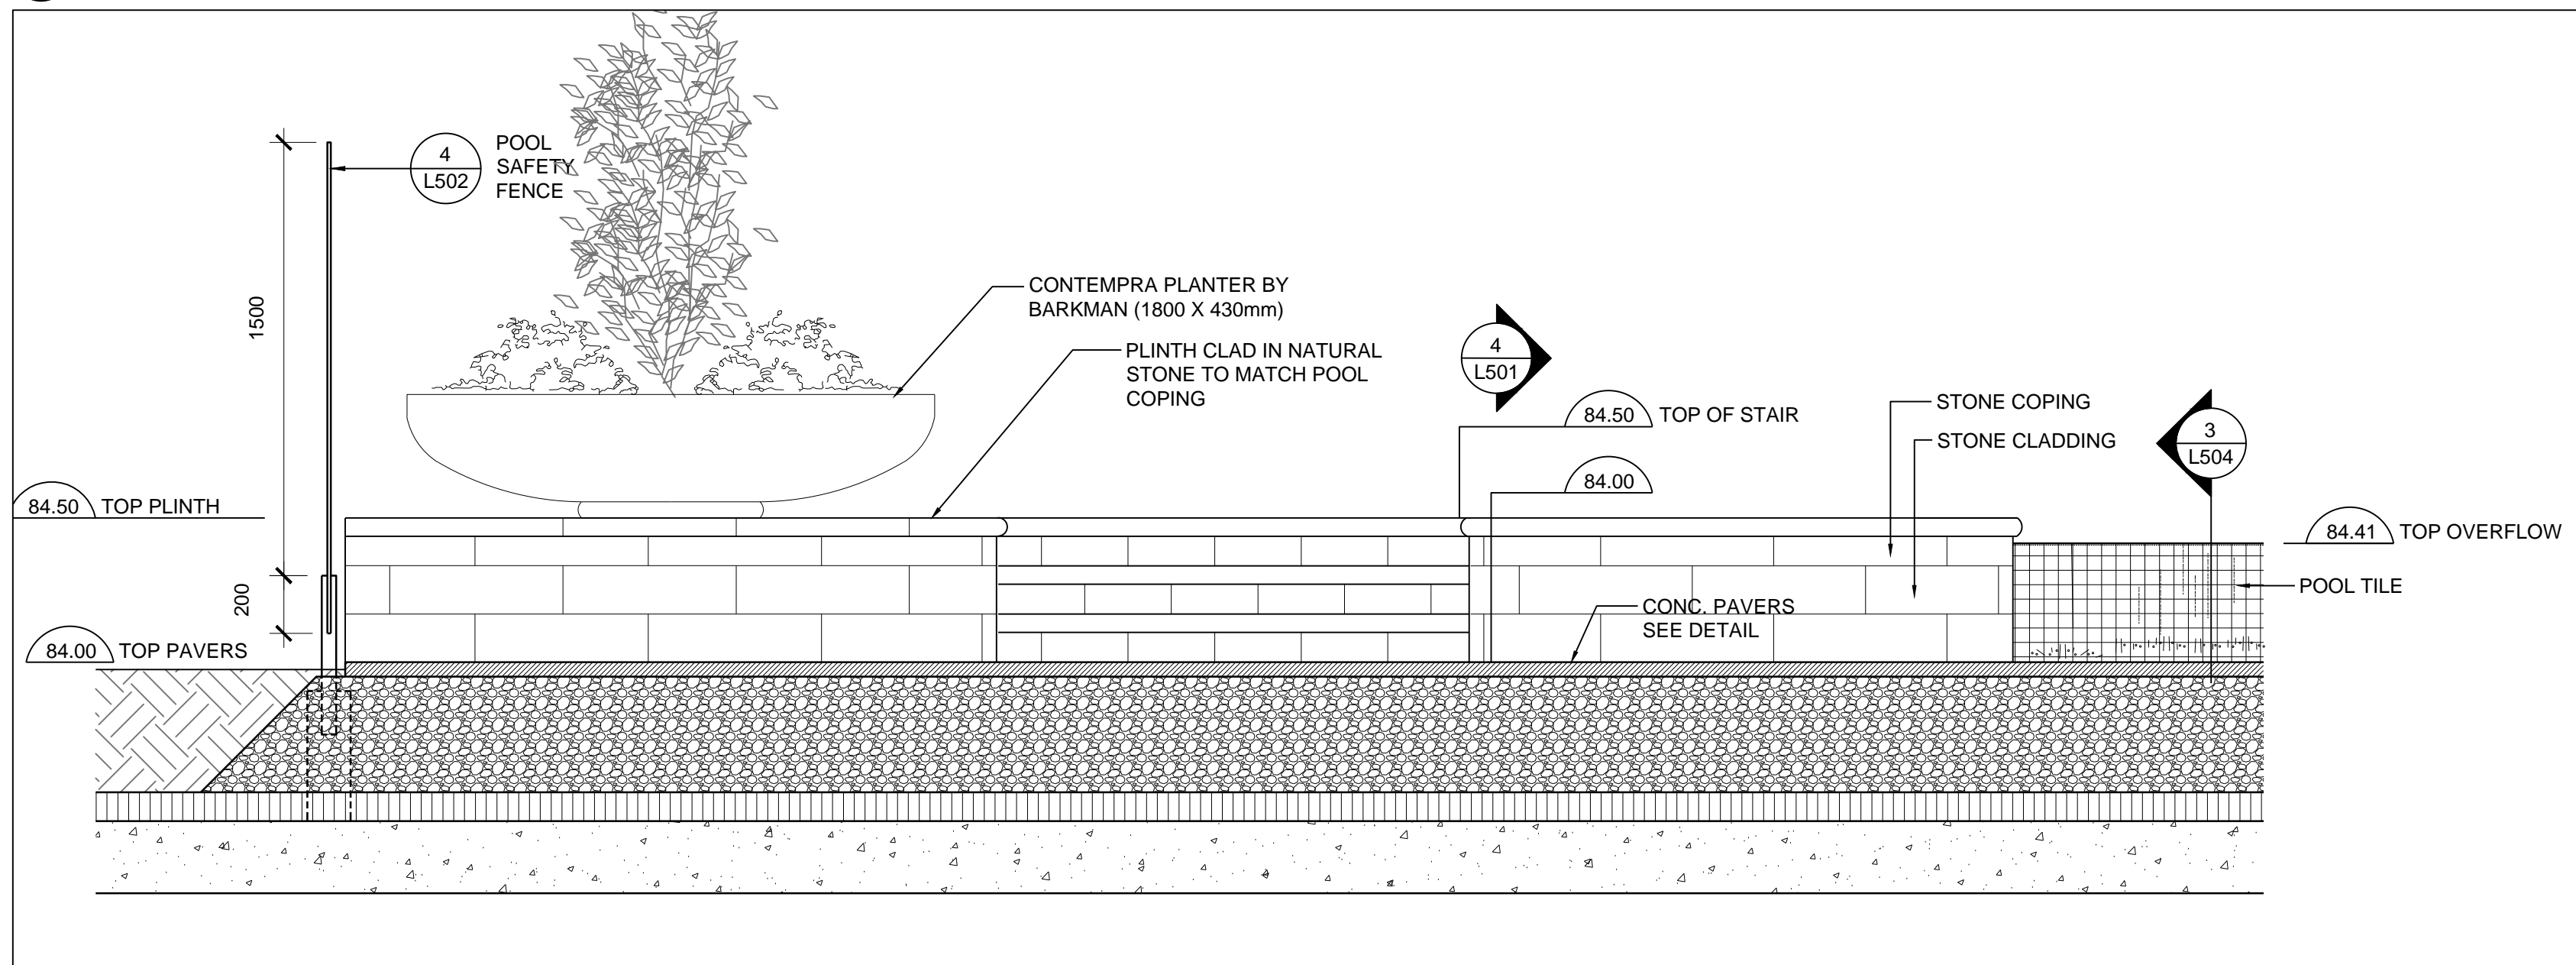


2 POOL SOUTH ELEVATION  
SCALE: 1 : 20

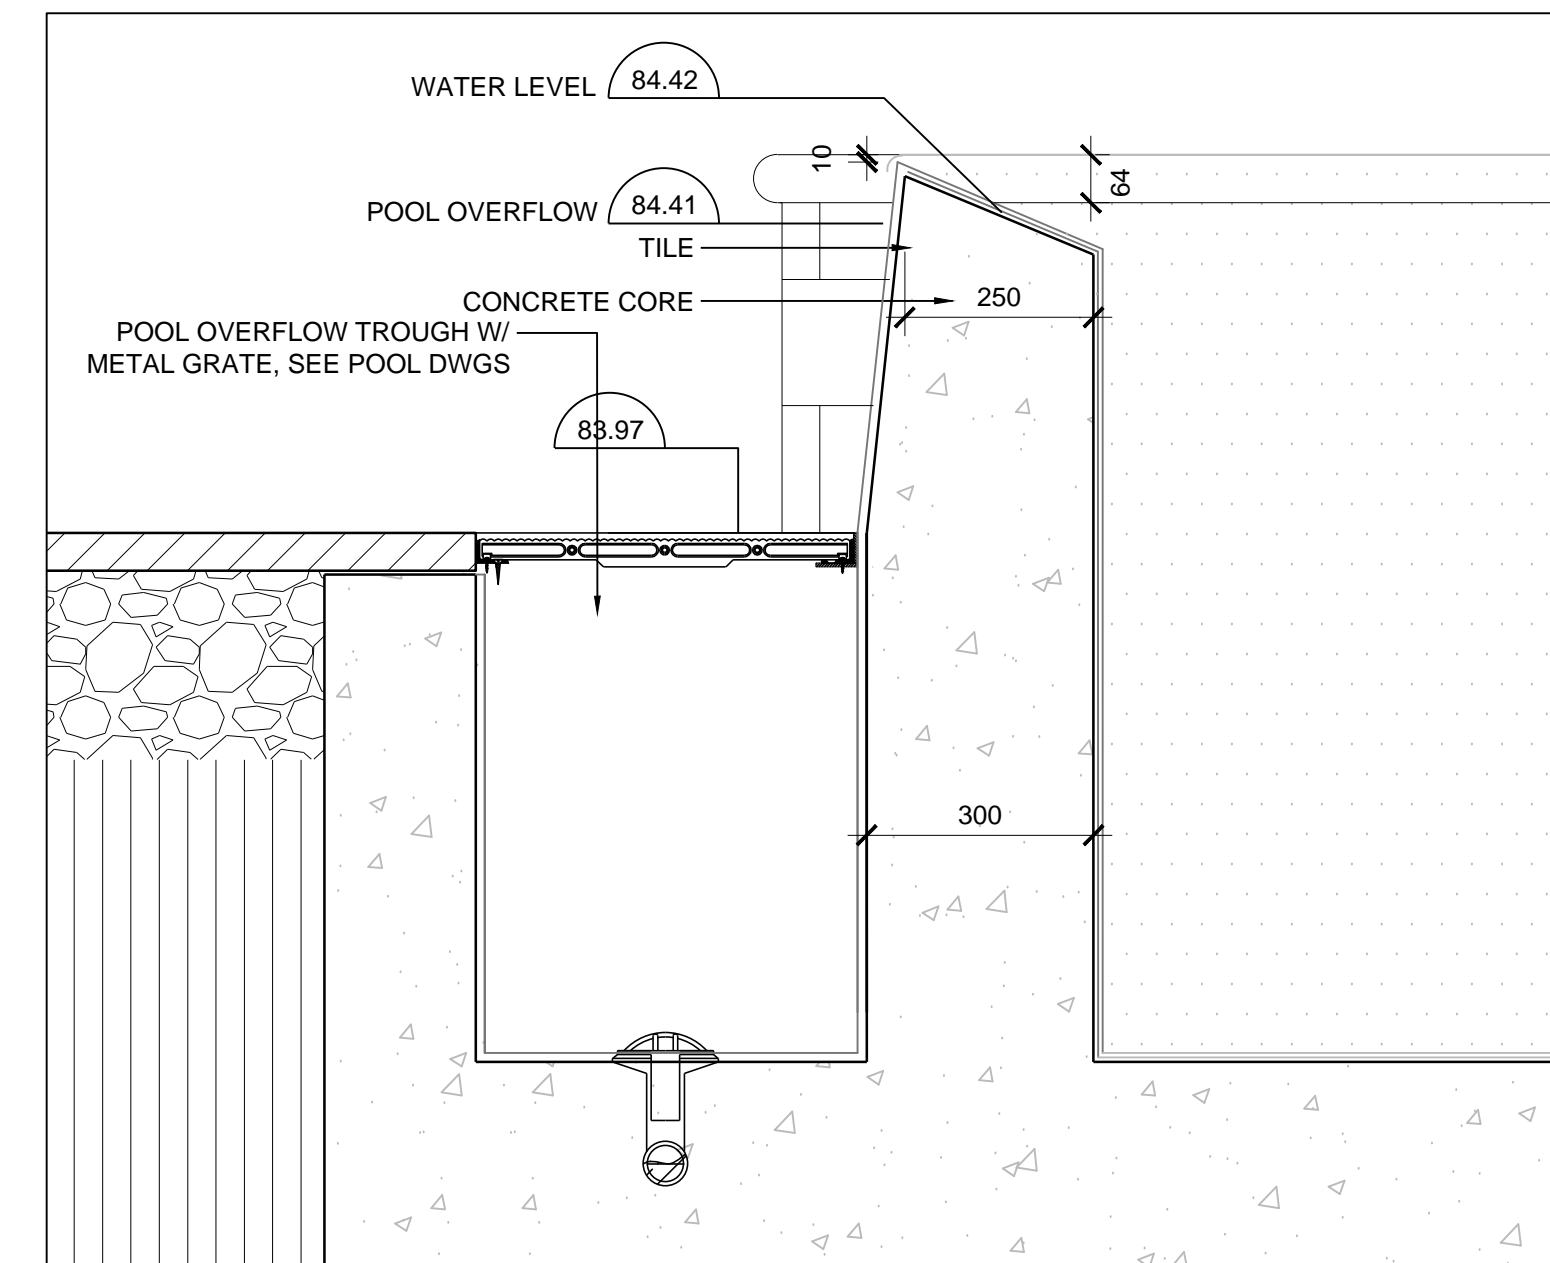

3 INFINITY EDGE AND GRATE  
SCALE: 1 : 10

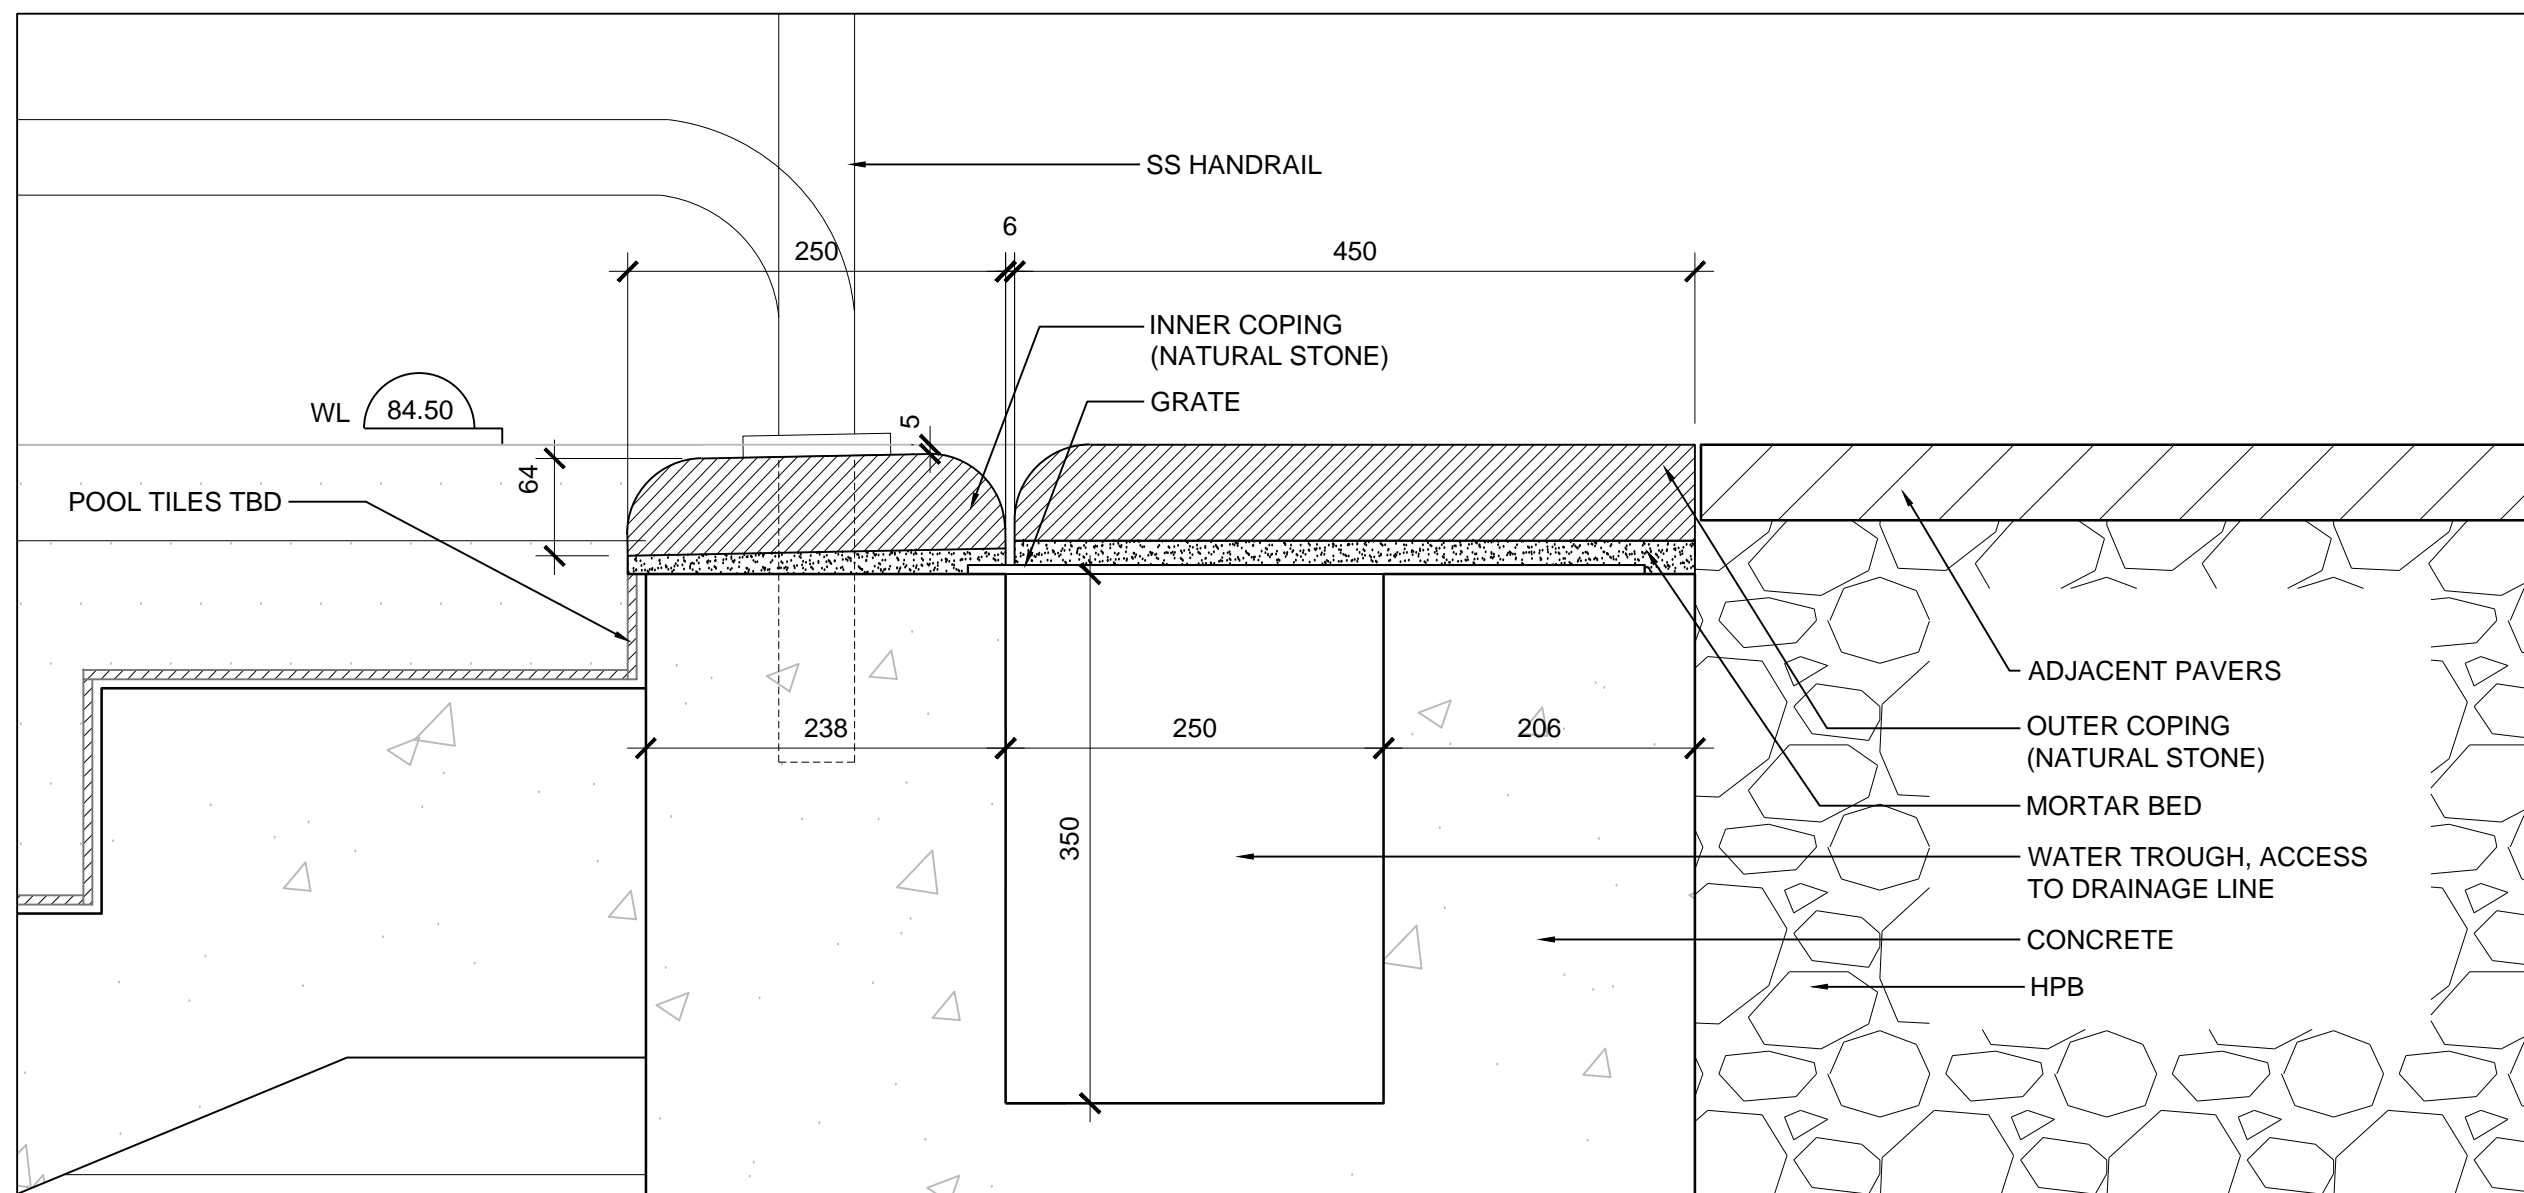

4 NATURAL STONE COPING- SWIMMING POOL  
SCALE: 1 : 5

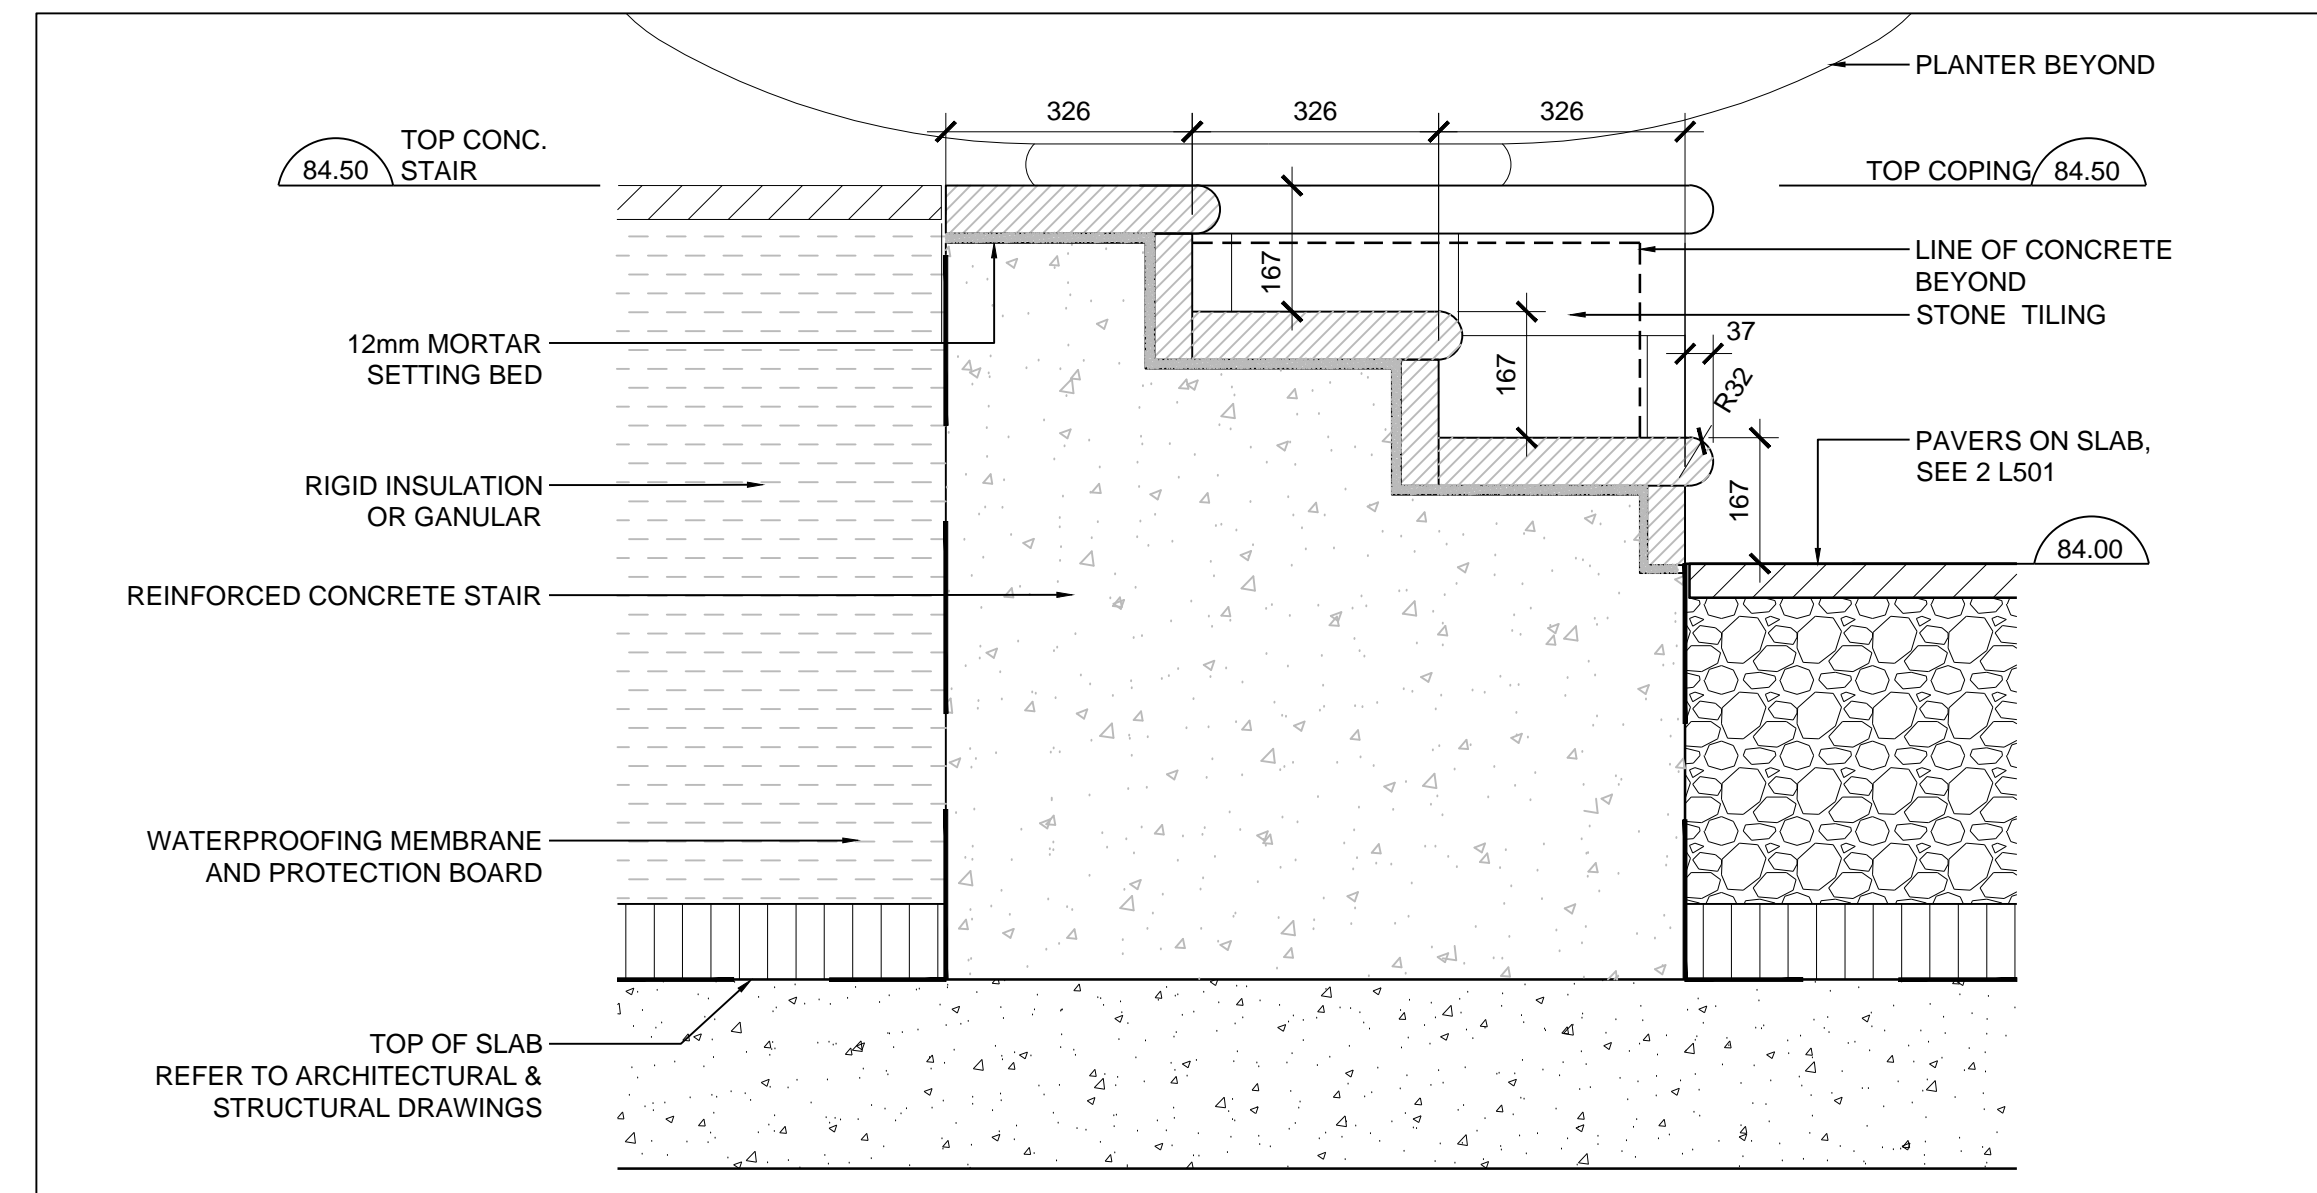

5 STAIR SECTION  
SCALE: 1 : 10

Contractor Must Check And Verify All Dimensions On The Job.  
Do Not Scale The Drawings.  
All Drawings, Specifications And Related Documents Are The Copyright Of The Architect And Must Be Returned Upon Request.  
Reproduction Of Drawings, Specifications And Related Documents In Part Or Whole Is Forbidden Without The Architects Written Permission.  
This Drawing Is Not To Be Used For Construction Until Signed By The Architect.  
Date:

**Janet Rosenberg & Studio**  
Landscape Architecture and Urban Design  
416 656 6665 416 656 5756 www.jrstudio.ca  
148 Kenwood Avenue, Toronto Ontario M6C 2S3 Canada

No.:	Revision	Date
1.	Issued for Site Plan Approval to WT	15.01.30
2.	Issued for Site Plan Approval	15.03.04
3.	Waterfront Toronto SPA Submission #2	15.07.08
4.	Toronto SPA Submission #3	15.08.25
5.	Issued for Formwork Tender	15.09.10




Drawing Title  
**Landscape Details**

Project  
**Hines TRIDEL**

Aquavista  
BAYSIDE, TORONTO  
Scale  
NTS

Drawn by  
CP  
Checked by  
RB  
Project No.  
14-117  
Date  
06/03/14

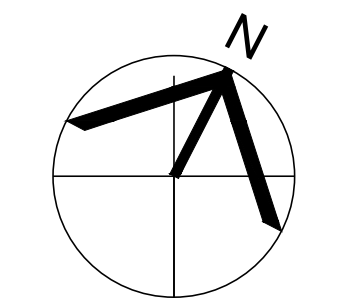

Drawing No.  
**L-503**