



1 GUARDRAIL FOR PRIVATE TERRACES
SCALE: 1 : 20


2 13TH FLOOR PRIVACY SCREEN
SCALE: 1 : 30

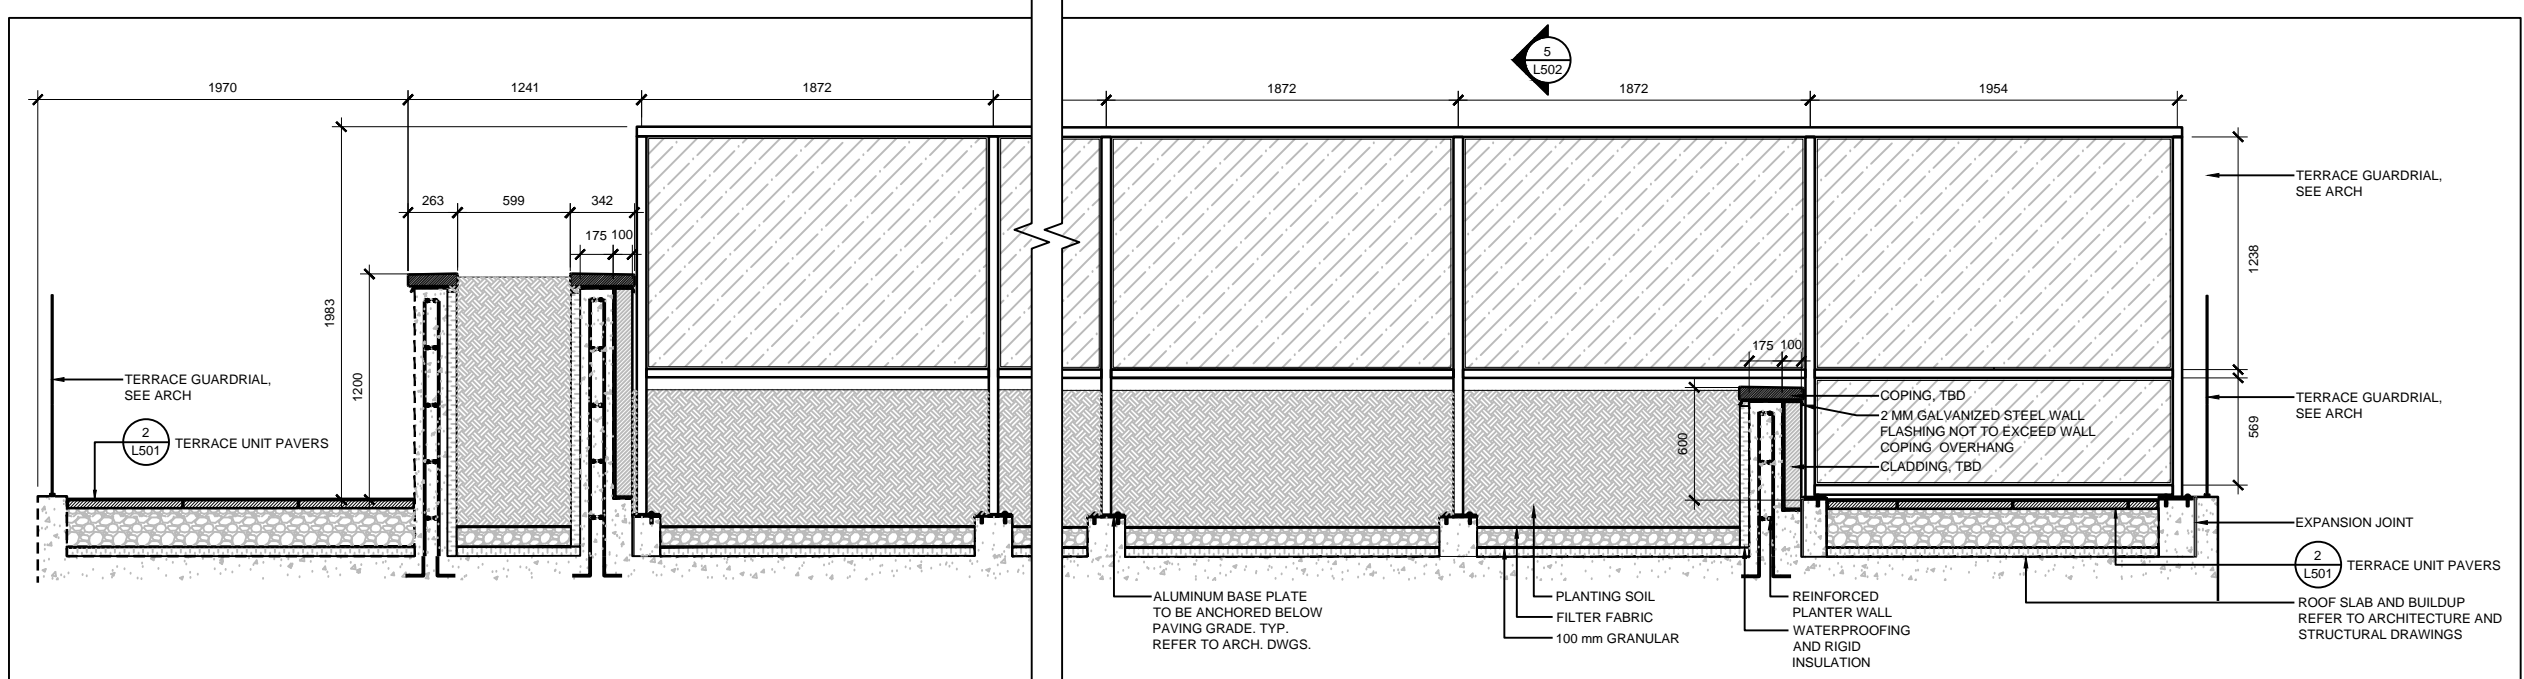

3 13TH FLOOR PRIVACY SCREEN
SCALE: 1 : 30

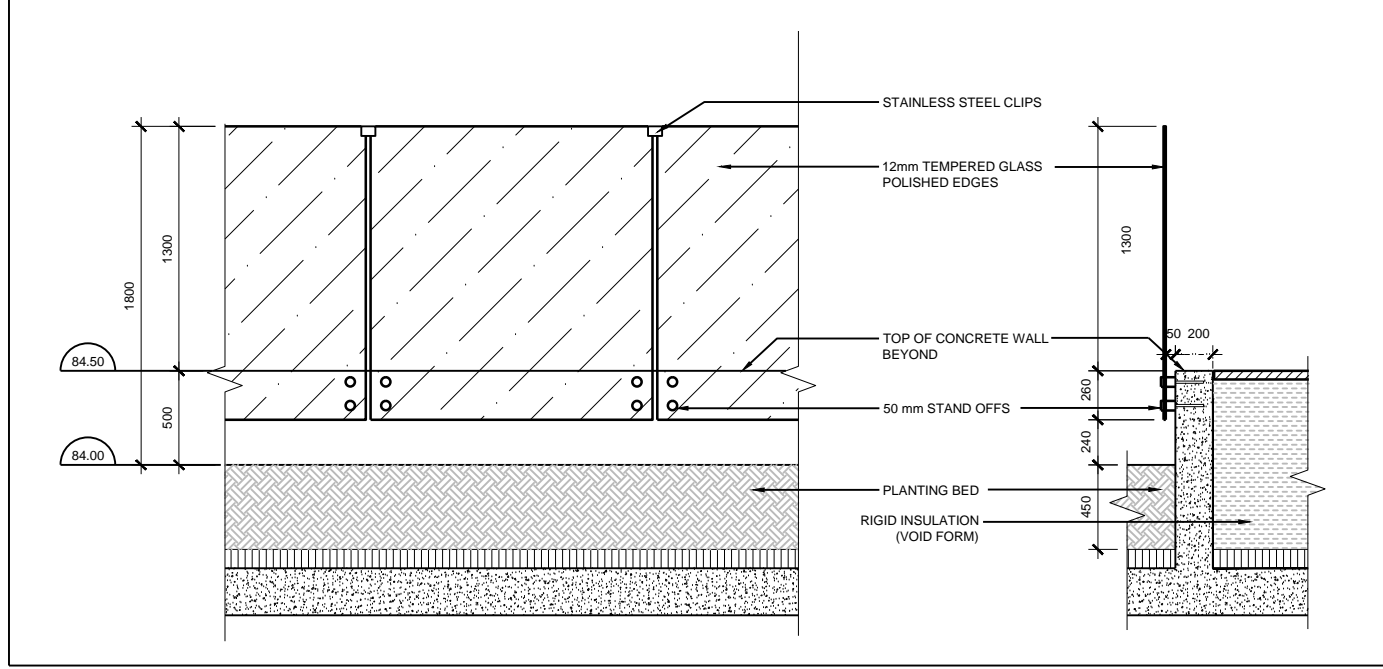

4 POOL SAFETY FENCE MOUNTED ON RETAINING WALL
SCALE: 1 : 20

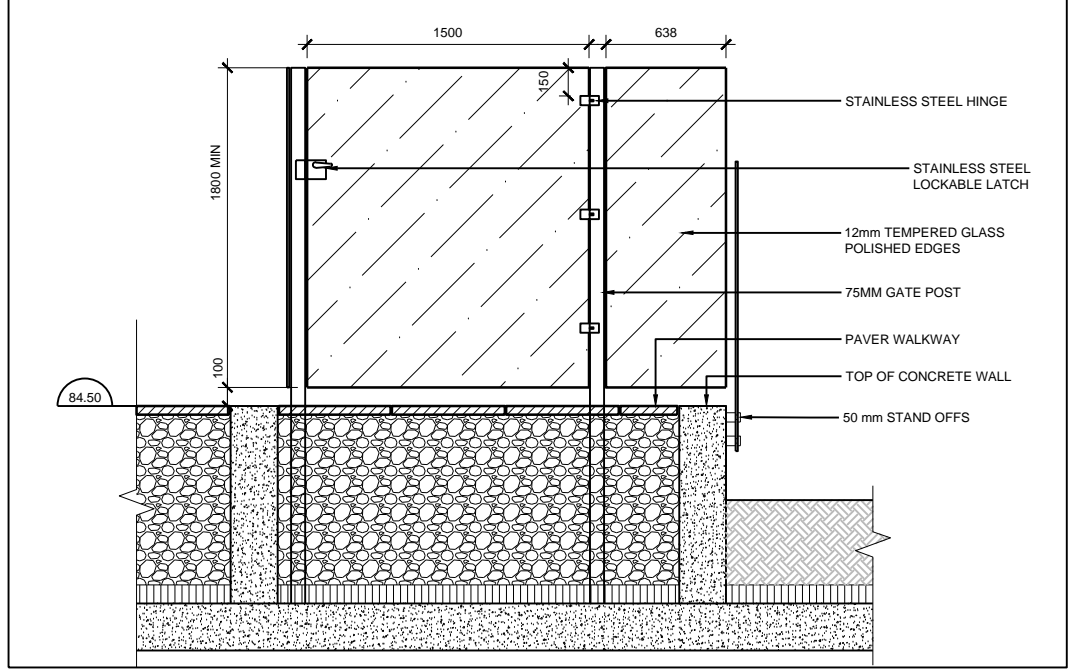

5 GATE AT POOL SAFETY FENCE
SCALE: 1 : 20

Contractor Must Check And Verify All Dimensions On The Job.
Do Not Scale The Drawings.
All Drawings, Specifications And Related Documents Are The Copyright Of The Architect And Must Be Returned Upon Request.
Reproduction Of Drawings, Specifications And Related Documents In Part Or Whole Is Forbidden Without The Architects Written Permission.
This Drawing Is Not To Be Used For Construction Until Signed By The Architect.
Date:

KIRKOR | architects & planners
20 Martin Ross Avenue, Toronto, ON M3J 2K8
T(416) 665-6060, F(416) 665-1234
www.kirkorarchitects.com

Janet Rosenberg & Studio
Landscape Architecture and Urban Design
1 416 658 6665 F 416 658 3756 www.jrstudio.ca
148 Kenwood Avenue, Toronto Ontario M6C 2S3 Canada


No.	Revision	Date
1.	Issued for Site Plan Approval to WT	15.01.30
2.	Issued for Site Plan Approval	15.03.02



Drawing Title
Landscape Details

Project
Hines TRIDEL
Aquavista

BAYSIDE, TORONTO
Scale
NTS
CP Drawn by
RB Checked by
14-117 Project No.
Date
06/03/14

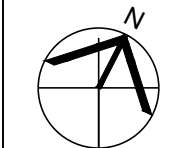

Drawing No.
L-502