



1 PRIVACY SCREEN FOR PRIVATE TERRACES
SCALE: 1 : 20

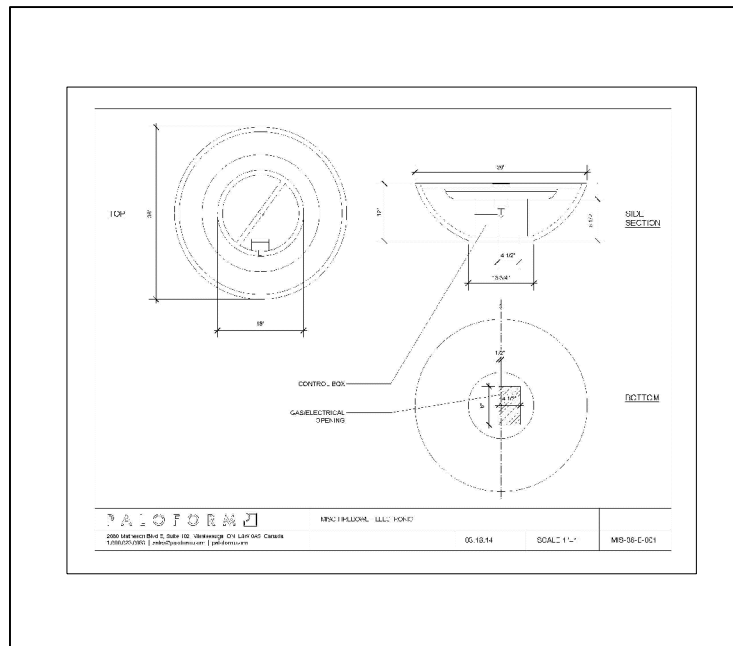

2 MISO FIREBOWL WITH GAS CONNECTION BY PALOFORM
SCALE: 1 : 20

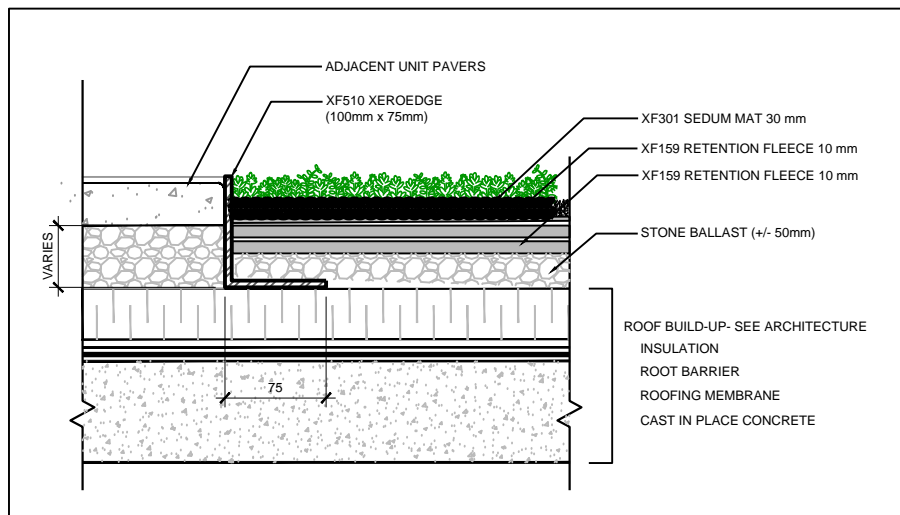

3 XERO FLOOR XF 301 SEDUM STANDARD BORDERED BY PATIO PAVERS
SCALE: 1 : 10

Contractor Must Check And Verify All Dimensions On The Job.
Do Not Scale The Drawings.
All Drawings, Specifications And Related Documents Are The Copyright Of The Architect And Must Be Returned Upon Request.
Reproduction Of Drawings, Specifications And Related Documents In Part Or Whole Is Forbidden Without The Architects Written Permission.
This Drawing Is Not To Be Used For Construction Until Signed By The Architect.
Date:

KIRKOR | architects & planners
20 Martin Ross Avenue, Toronto, ON M3J 2K8
T(416) 665-6060, F(416) 665-1234
www.kirkorarchitects.com


Janet Rosenberg & Studio
Landscape Architecture and Urban Design
416 658 5665 • 416 658 5756 • www.jrstudio.ca
148 Kenwood Avenue, Toronto Ontario M5C 2S3 Canada

No.:	Revision	Date
1.	Issued for Site Plan Approval to WT	15.01.30
2.	Issued for Site Plan Approval	15.03.02



Drawing Title
Landscape Details

Project
Hines TRIDEL
Aquavista
BAYSIDE, TORONTO
Scale
NTS

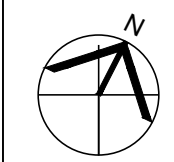

Drawn by
Checked by
Project No.
Date
06/03/14
Drawing No.
L-503