



MCW Consultants Ltd.

Site Instruction

Date: May, 10, 2016

Queen's Quay Terminal
207 Queen's Quay West, Suite 615
Toronto, Ontario M5J 1A7

Phone (416) 598-2920
Fax (416) 598-5394
www.mcw.com

Project Name: AQUAVISTA - Bayside
Client: TRIDEL Corporation
To: TRIDEL Corporation
Attention: Chadi Loza
Fax number: -

Project No.: 8489D
ADD No.: E 001
Page No.: 1 of 1+ 1 Attached
Office: Toronto
From: Sunanda Perera
Tao Li

Distribution: Vince Mirarchi –TRIDEL
Chadi Loza - TRIDEL
Christina Lee -KIRKOR
Al Medeiros –MCW
Michael Hunter-MCW
Mark Furtado-MCW
Sarfraz H. Jaffrey-MCW

Provide itemized labour, equipment and material costs for Work listed below. Do not proceed with any of the listed Work prior to issuance of signed Change Order.

Title: Electrical Room P218 Partitioning

Specification:

Spec	Issued	Items
		<ul style="list-style-type: none"> N/A

Electrical:

Drawing No.	Drawing Issued	Items
E5-01	YES	<ul style="list-style-type: none"> Revised layout for electrical room P218. Add one type 'F3' fixture as shown.


ME Schedule:

Drawing No.	Drawing Issued	Items
		<ul style="list-style-type: none"> N/A


All the changes have been bubbled. Refer to the issued drawings for complete changes under this SI.

Reason for Issue- Owners request


End of SI-E001

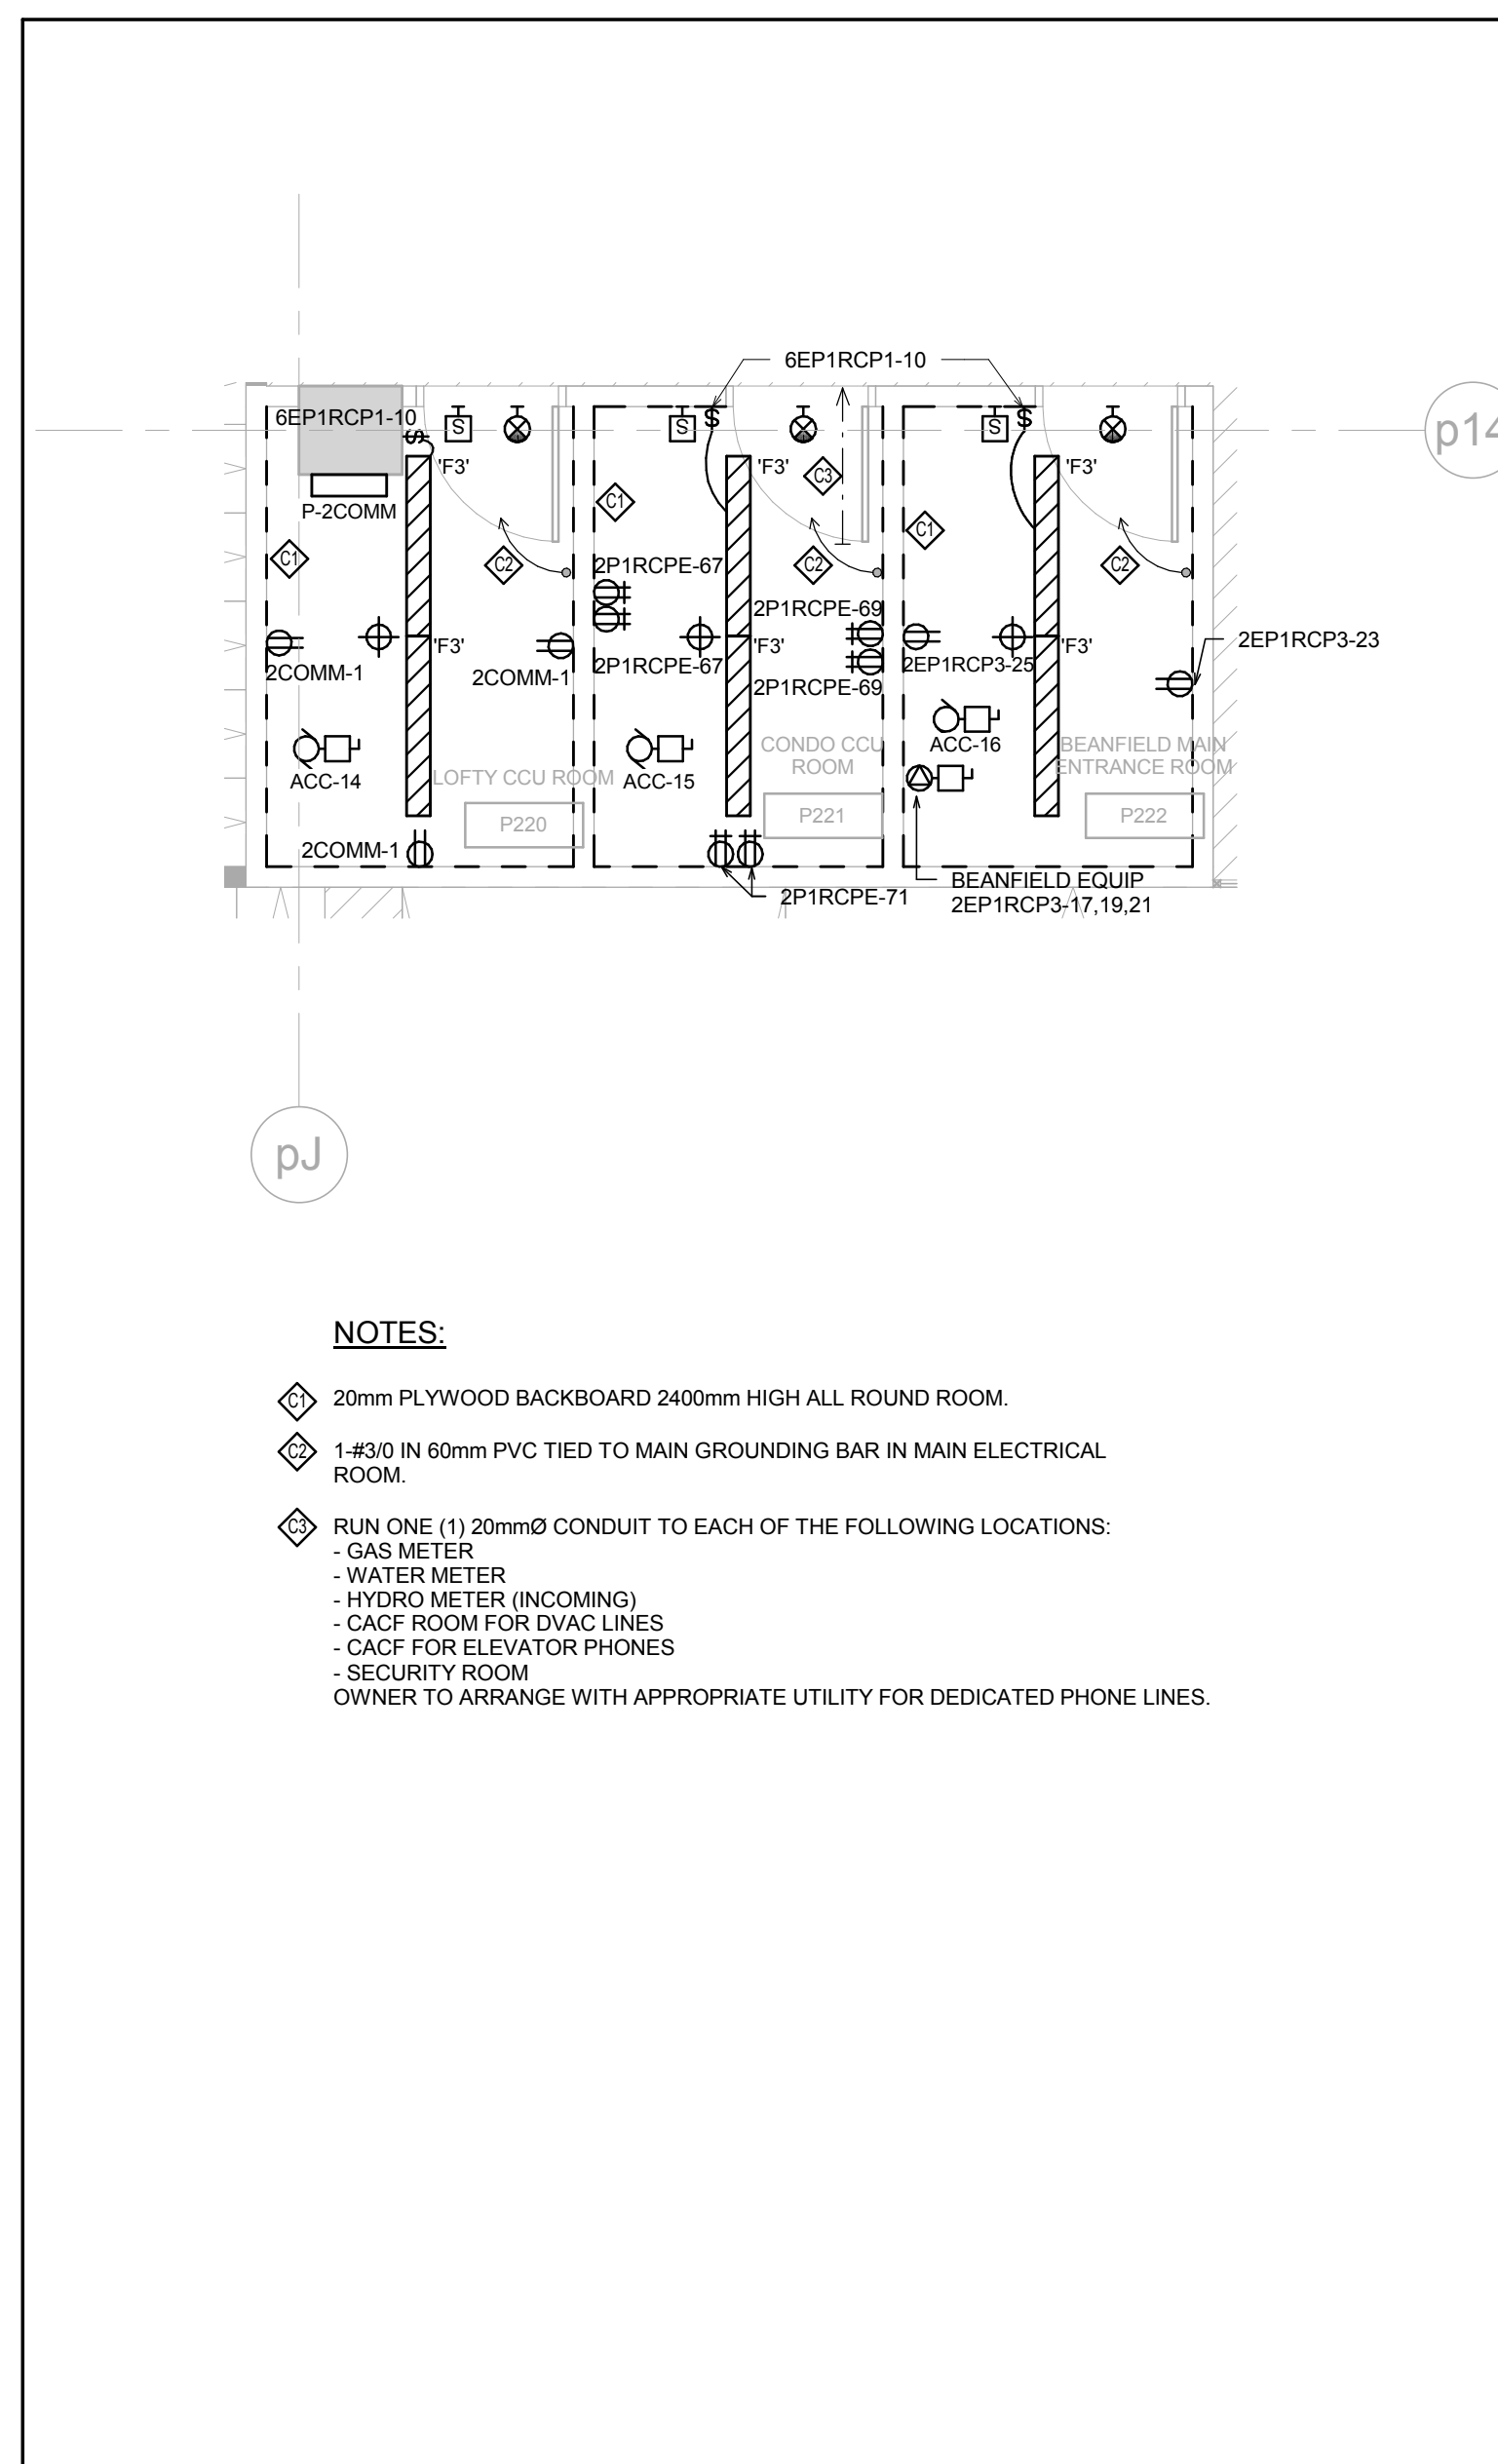


13 CCU ROOMS & BEANFIELD ENTRANCE ROOM - LEVEL P2
1: 50

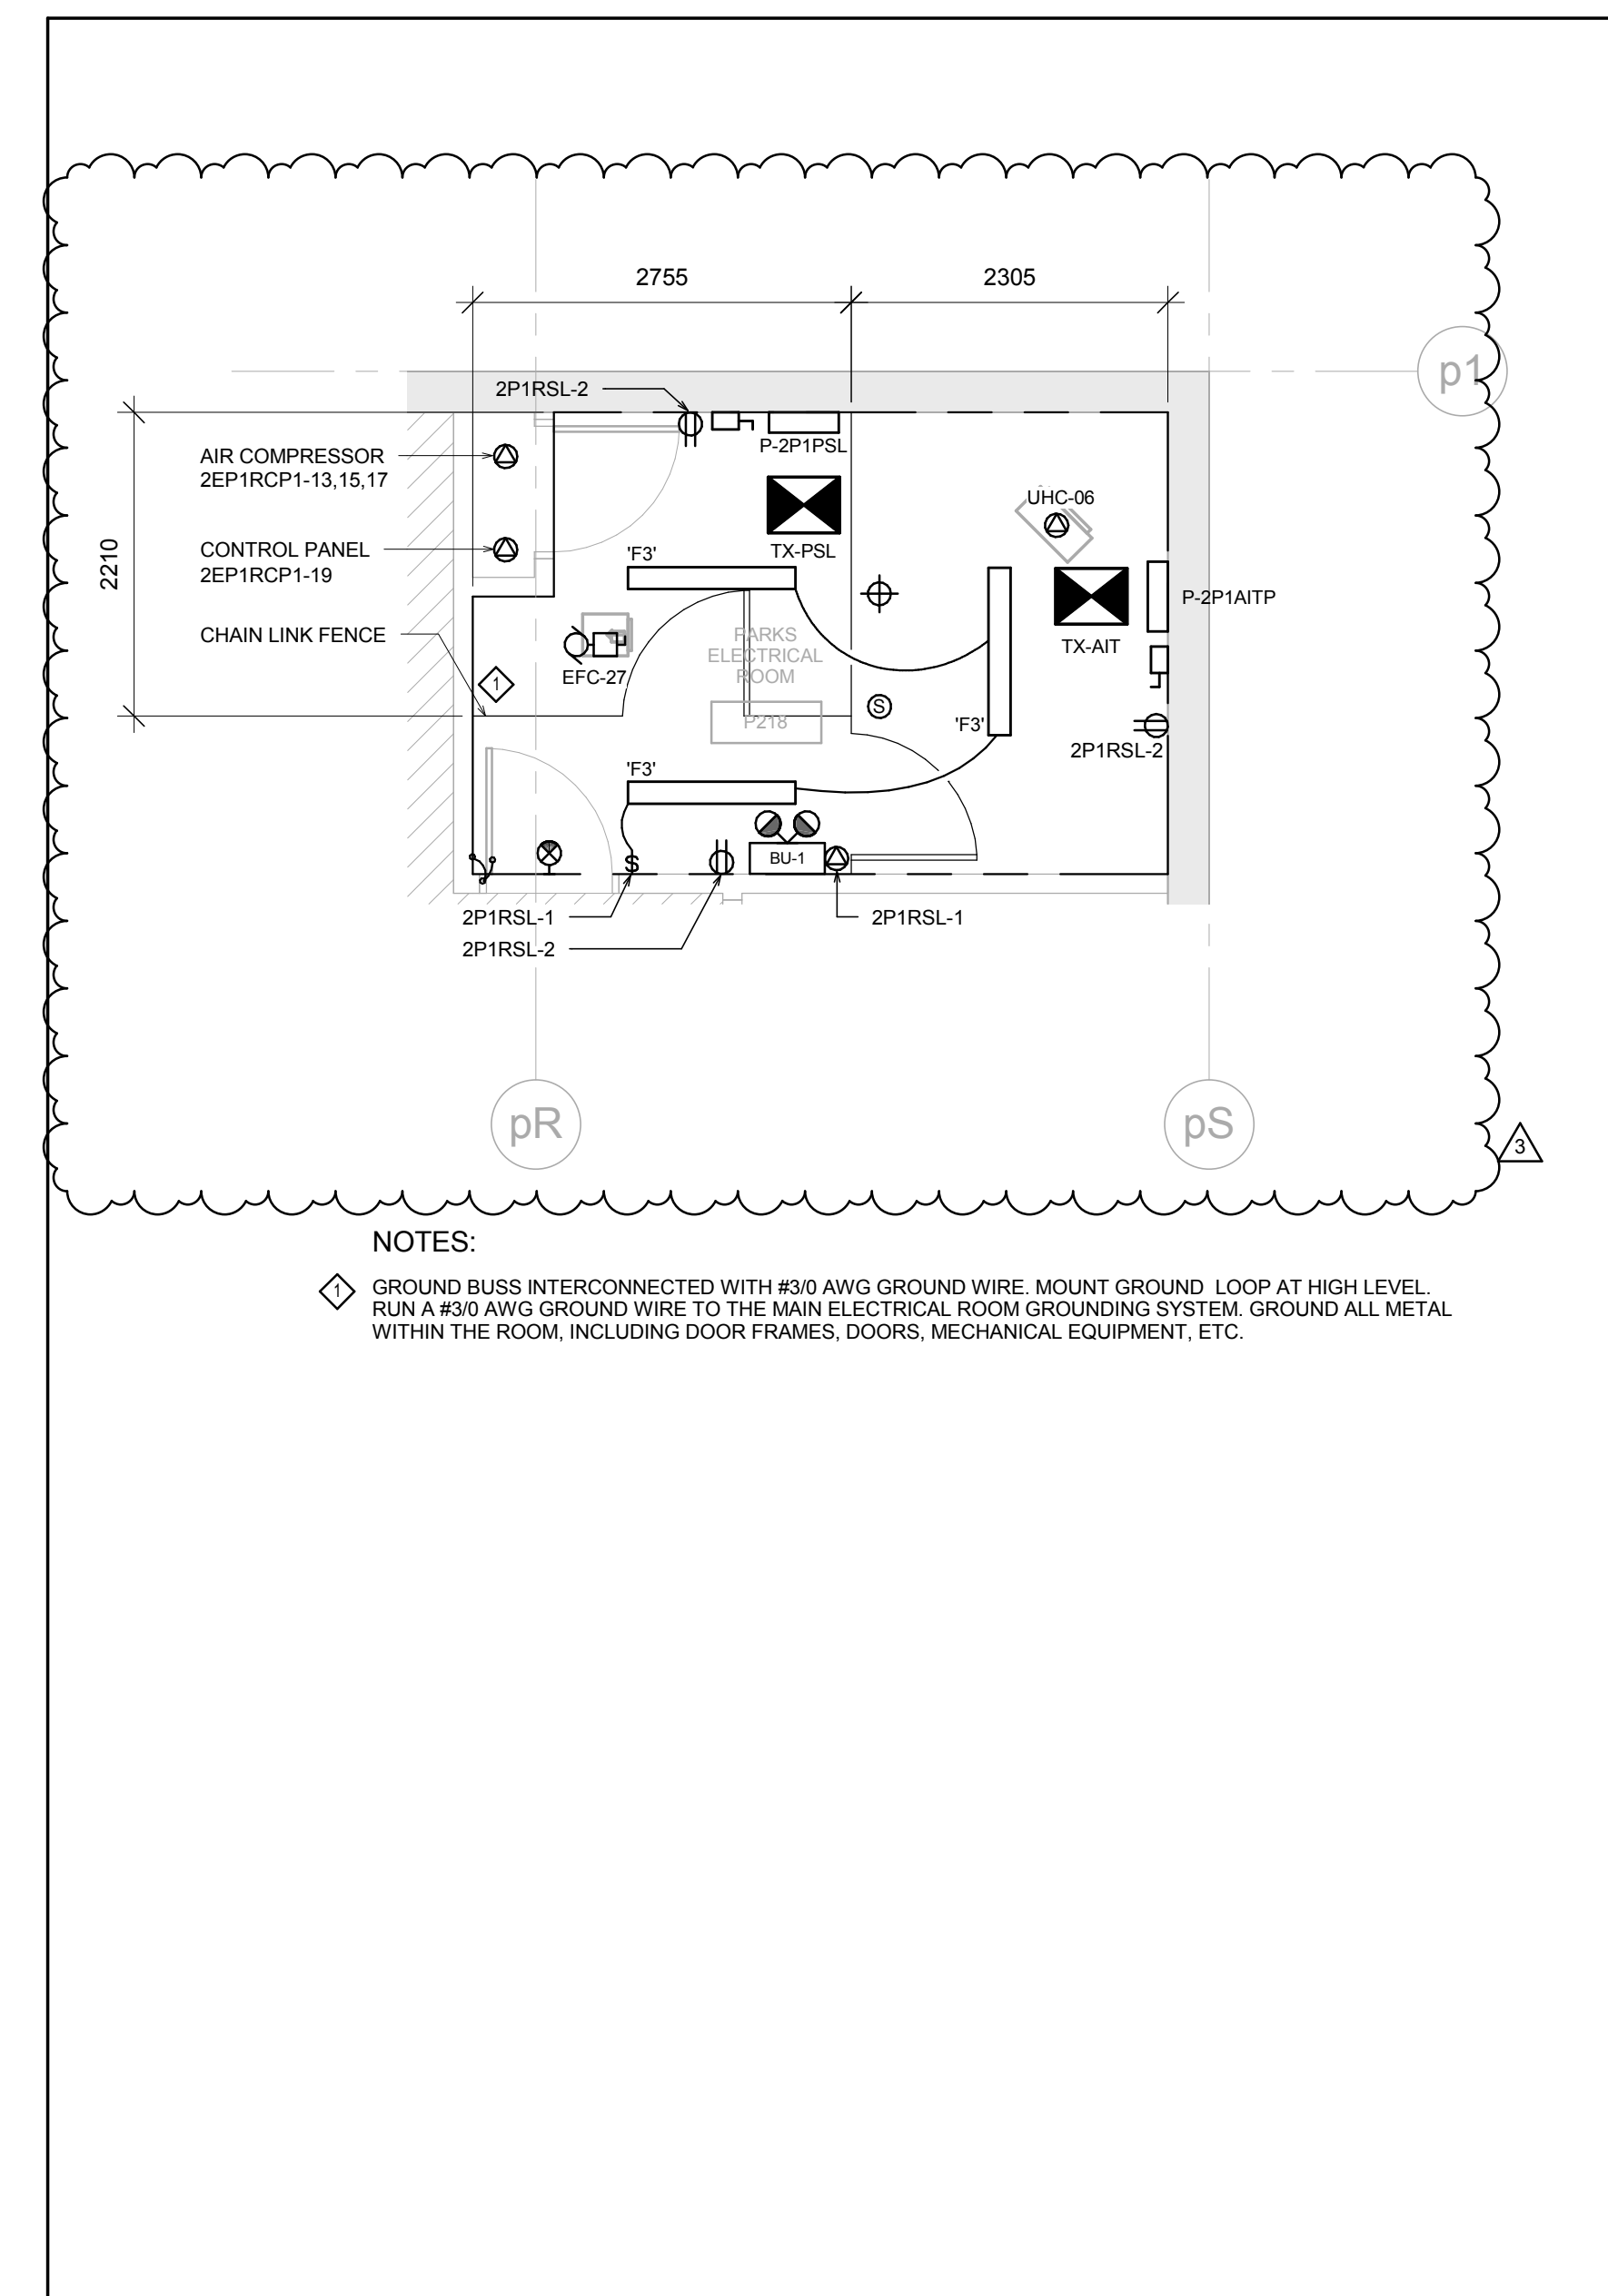


11 PARKS ELECTRICAL ROOM - LEVEL P2
1: 50

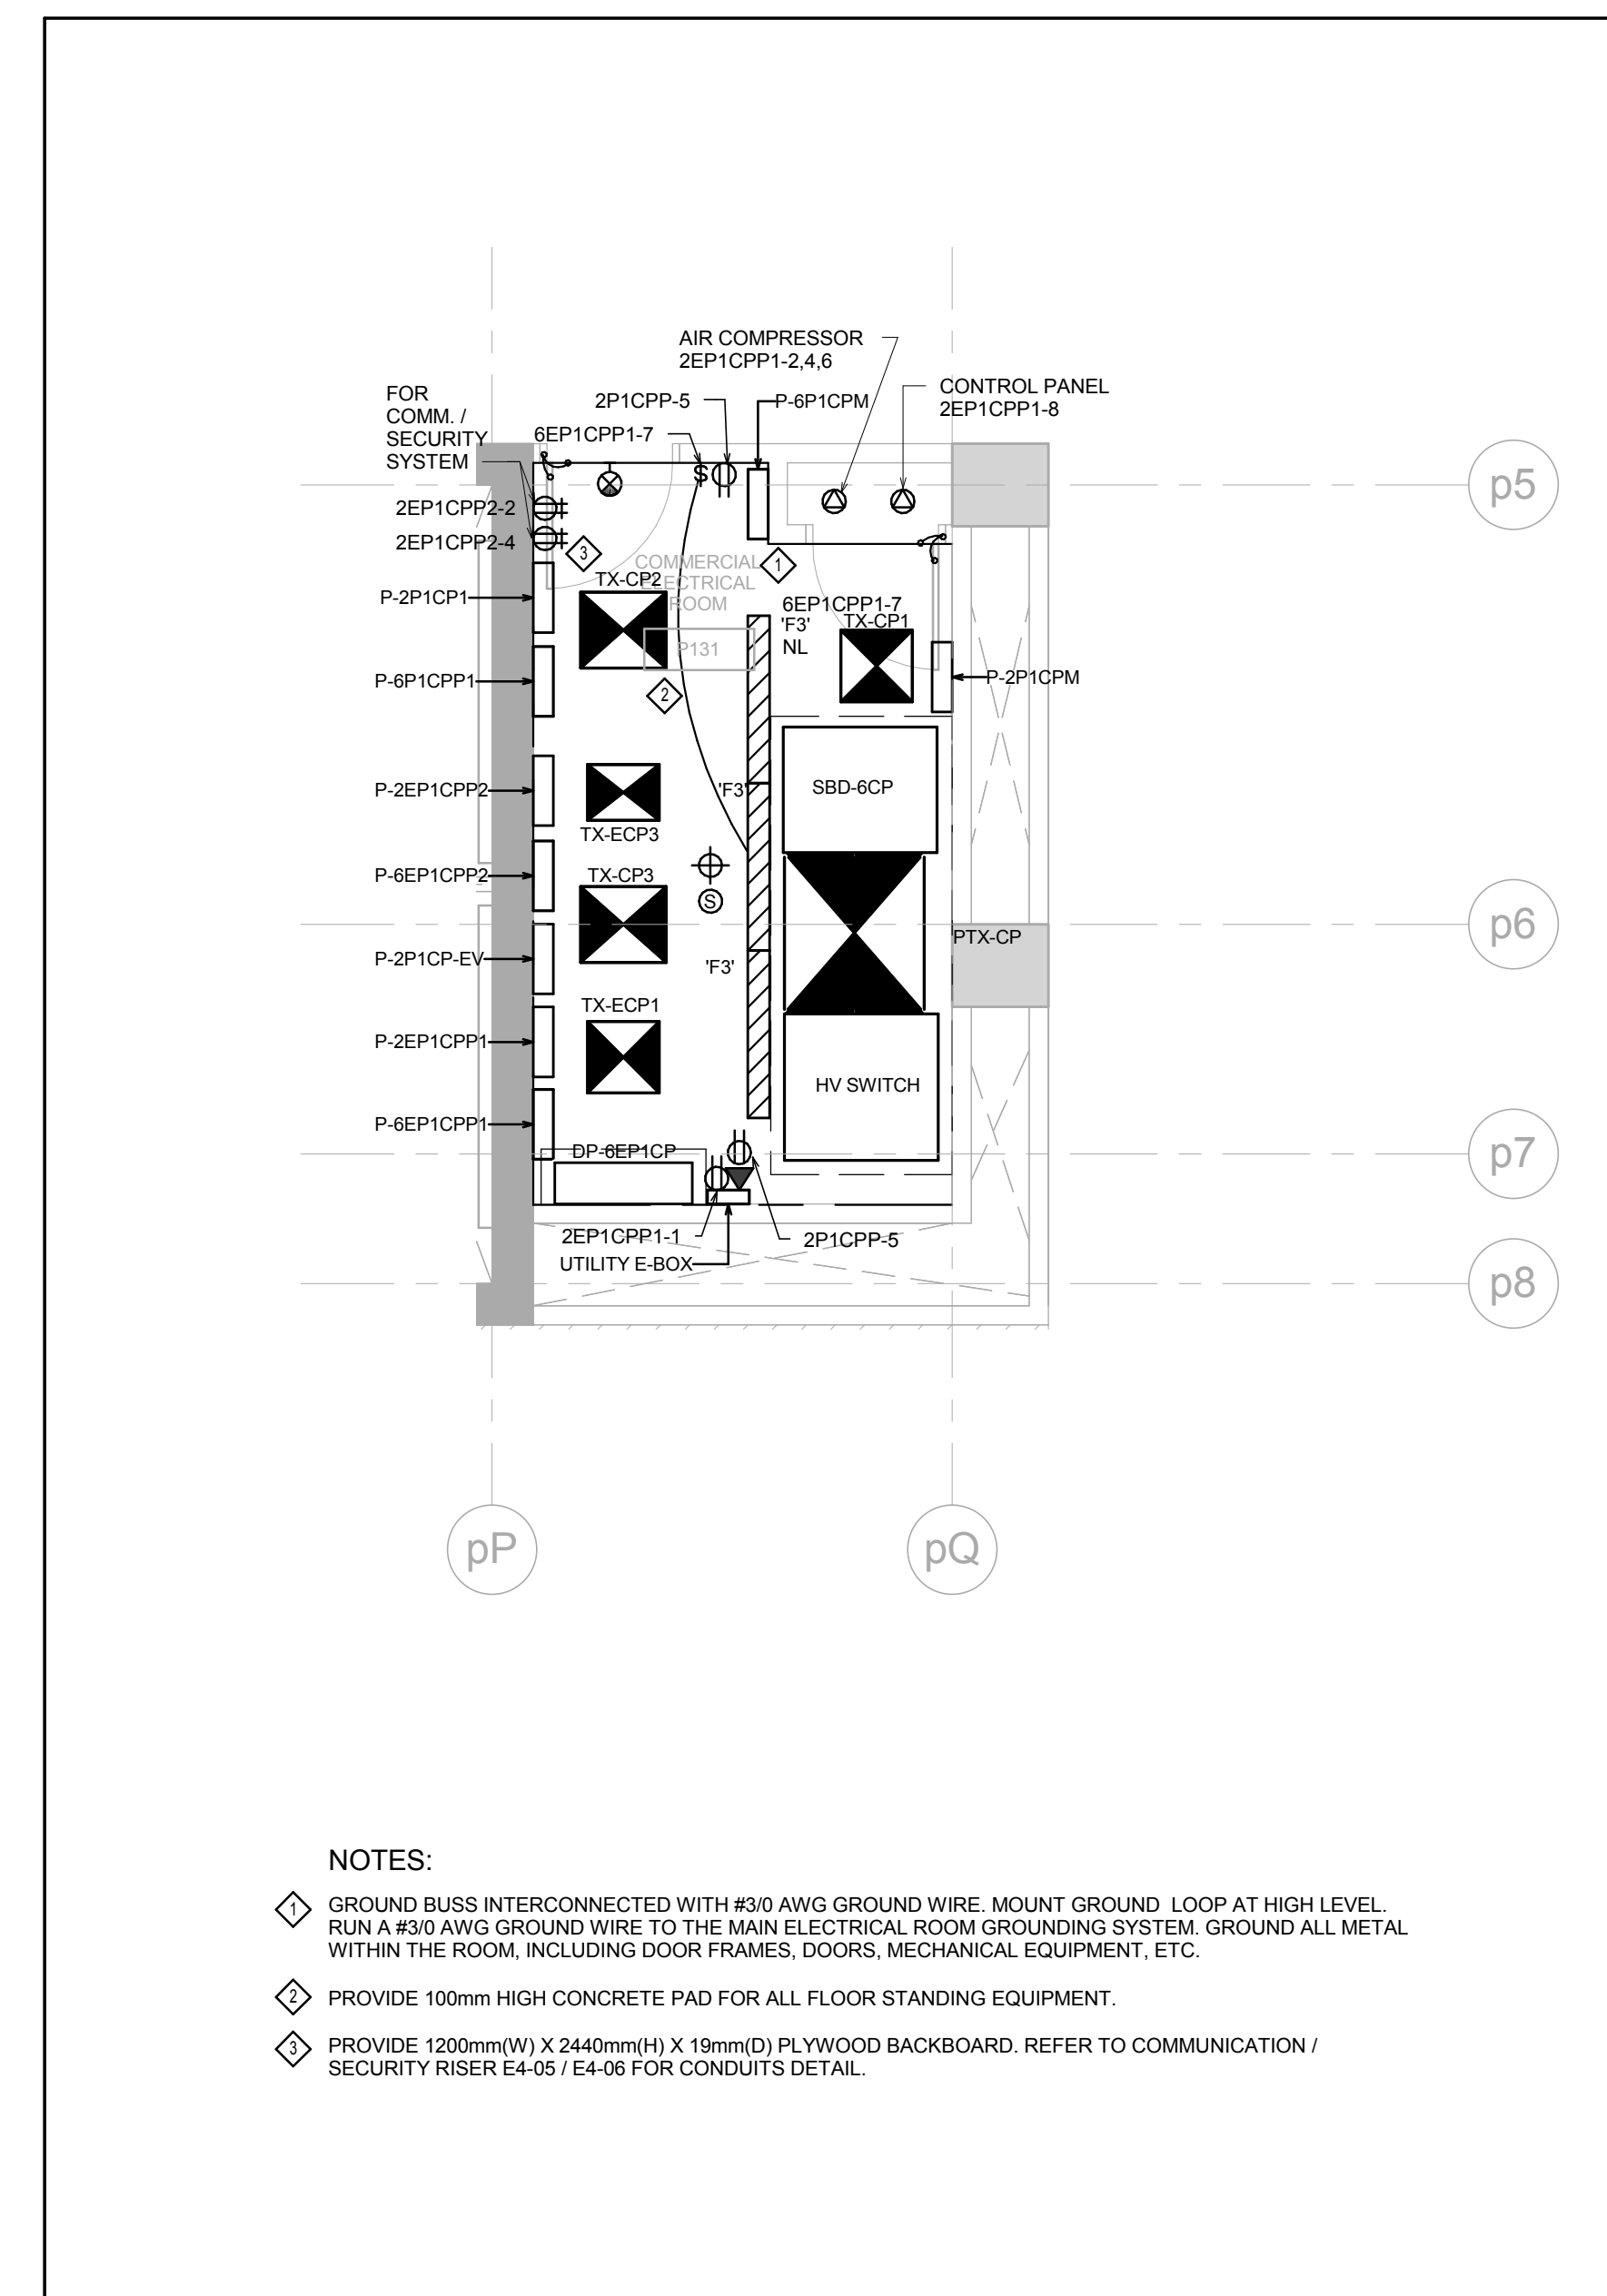


10 COMMERCIAL ELECTRICAL ROOM - LEVEL P1
1: 50

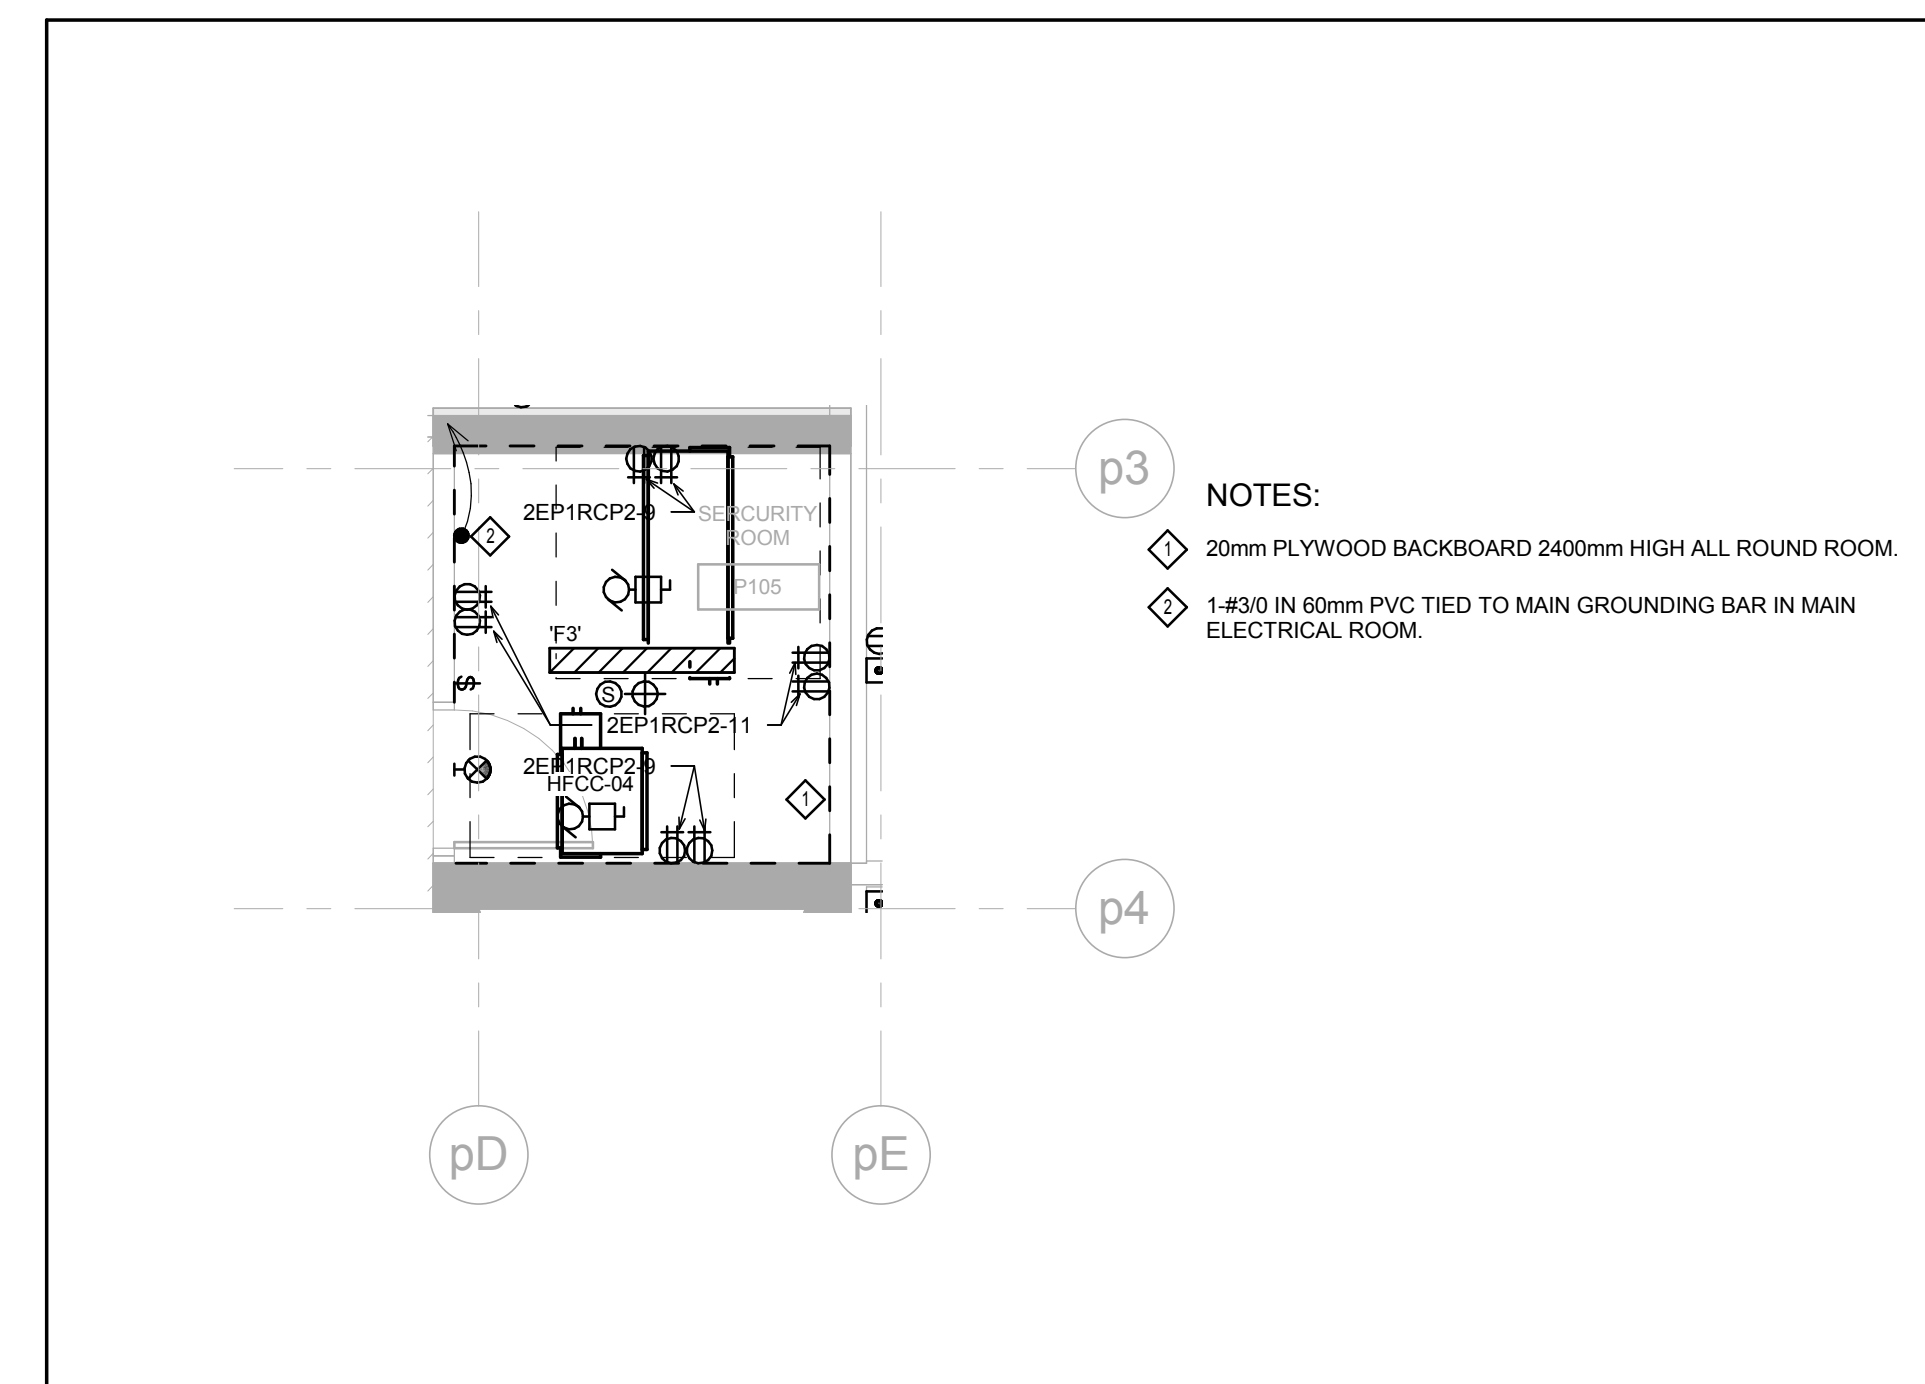


9 SECURITY ROOM P105
1: 50

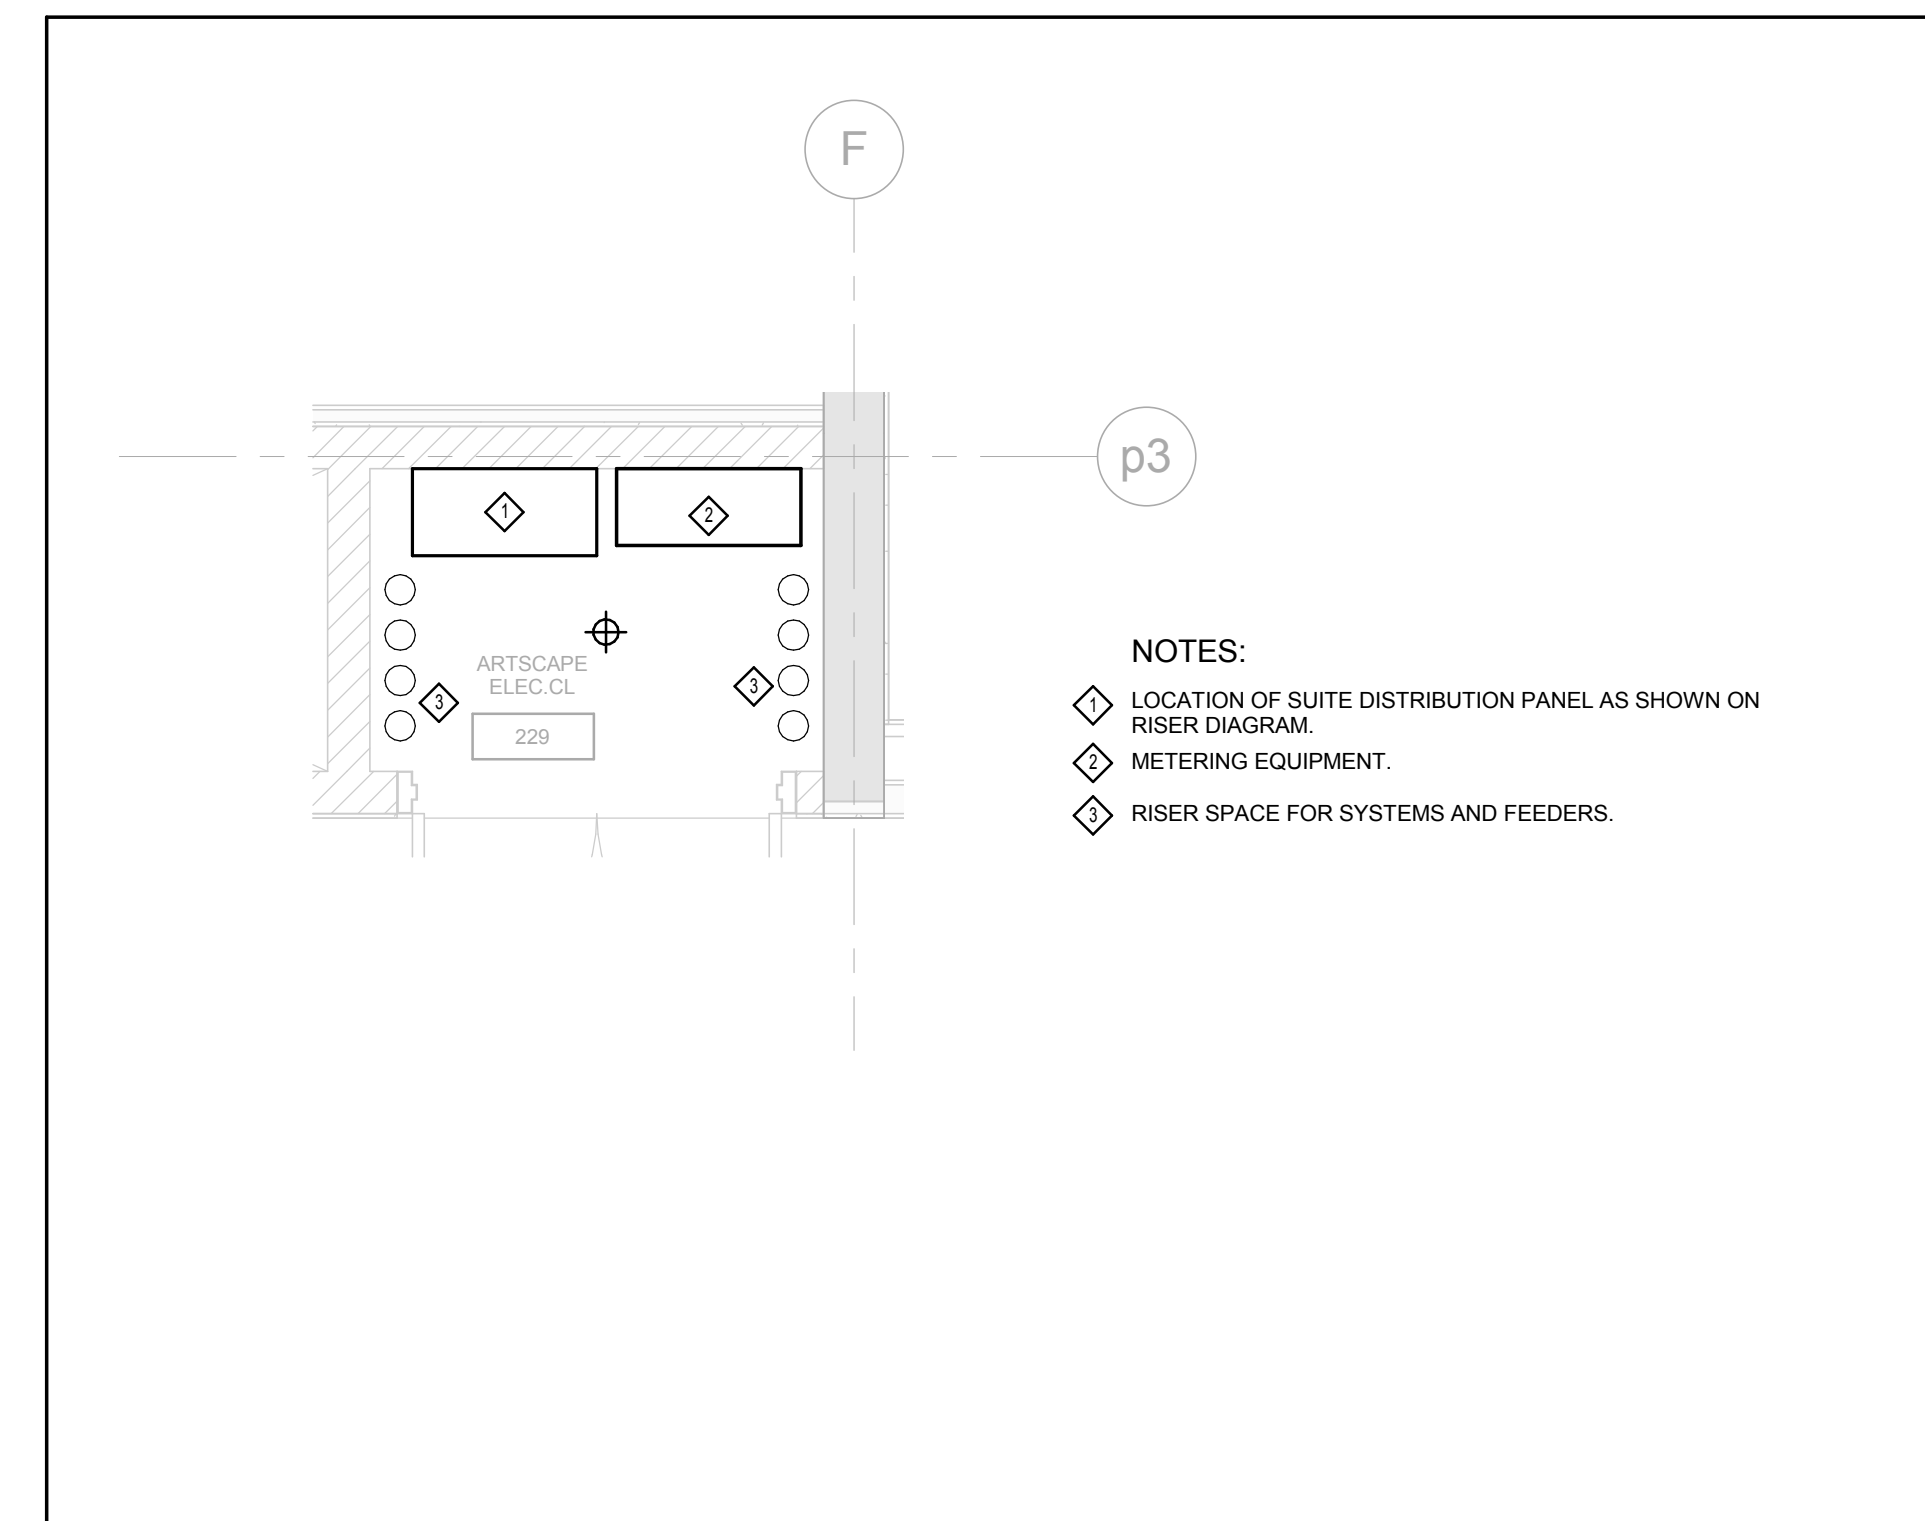


8 TYPICAL ELECTRICAL CLOSET - ARTSCAPE
1: 25

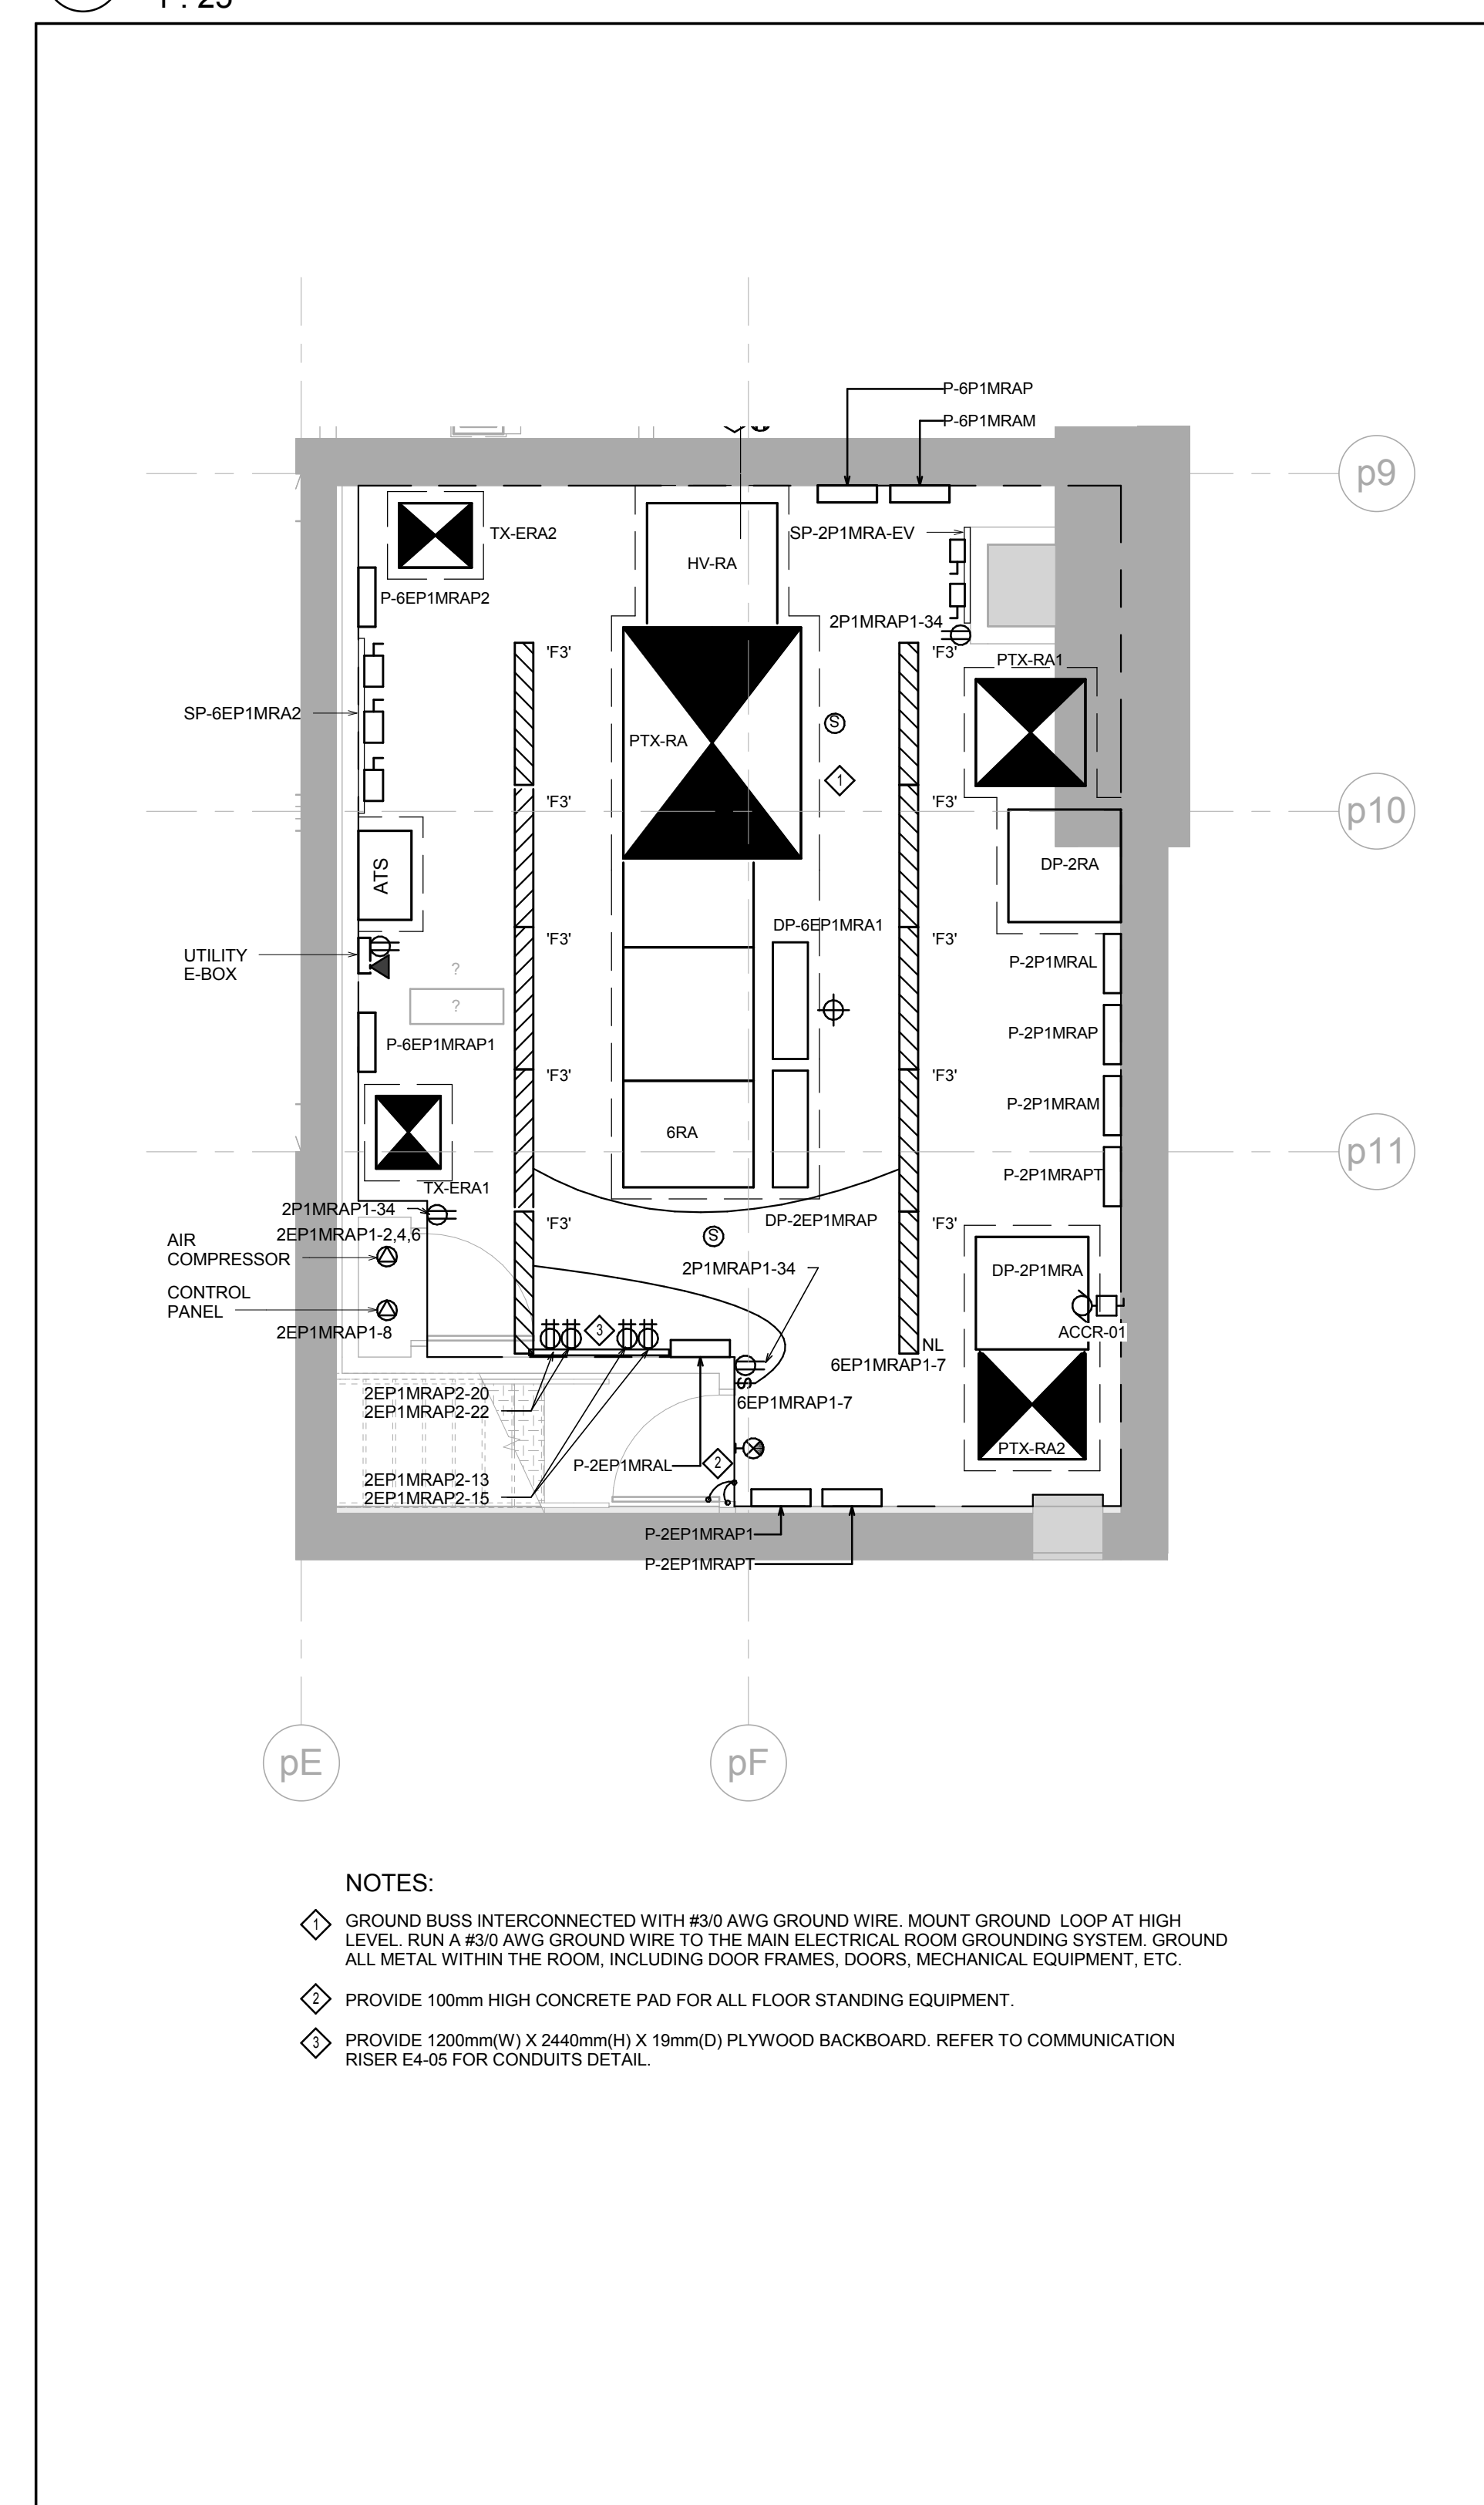


7 ARTSCAPE ELECTRICAL ROOM - LEVEL P1 MEZZANINE
1: 50

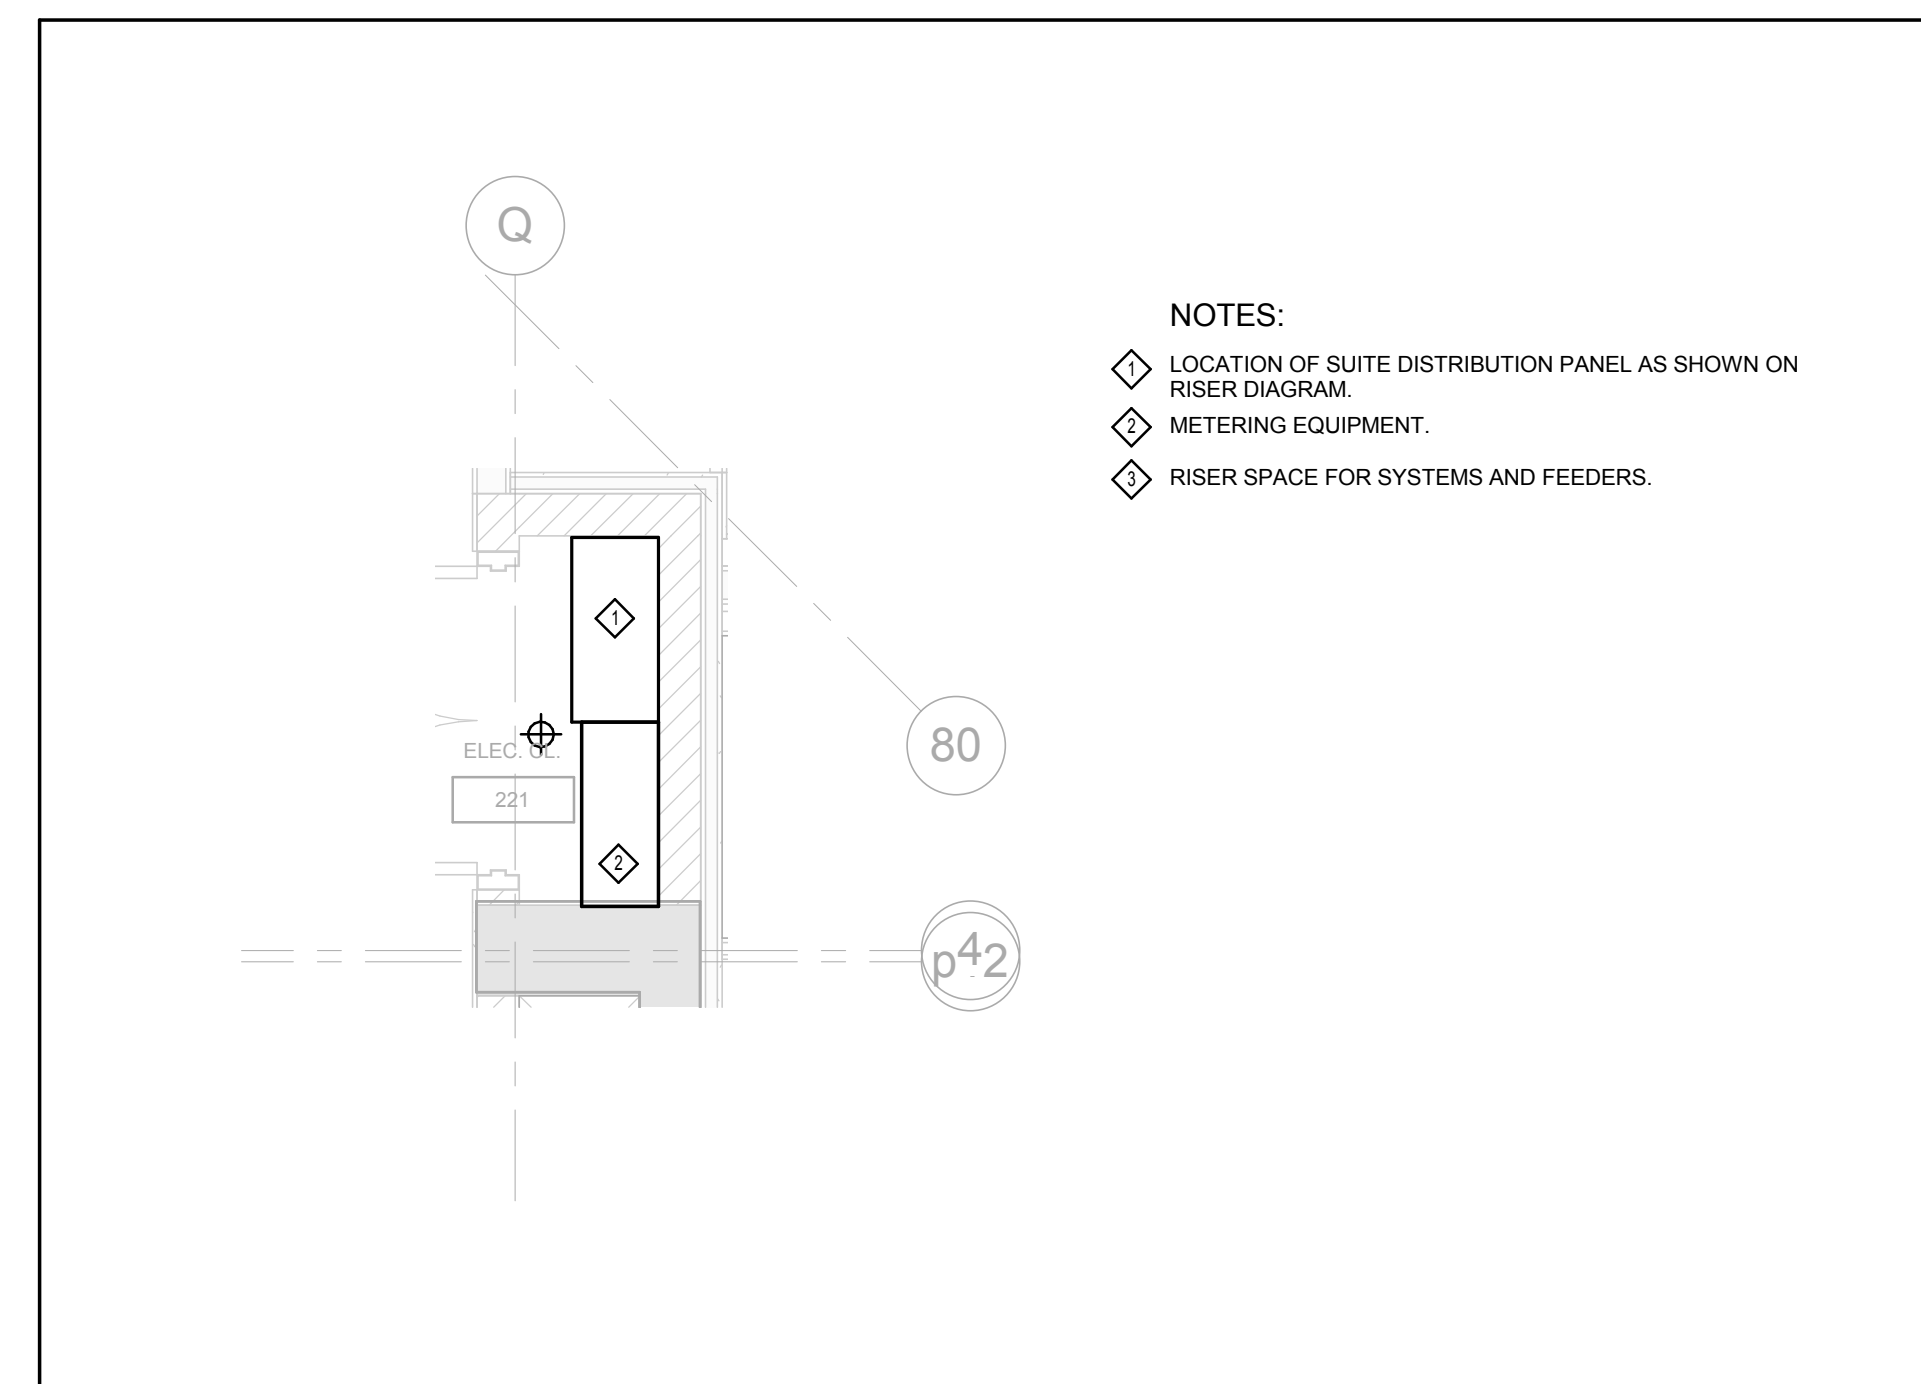


6 TYPICAL ELECTRICAL CLOSET - 4 - CONDO
1: 25

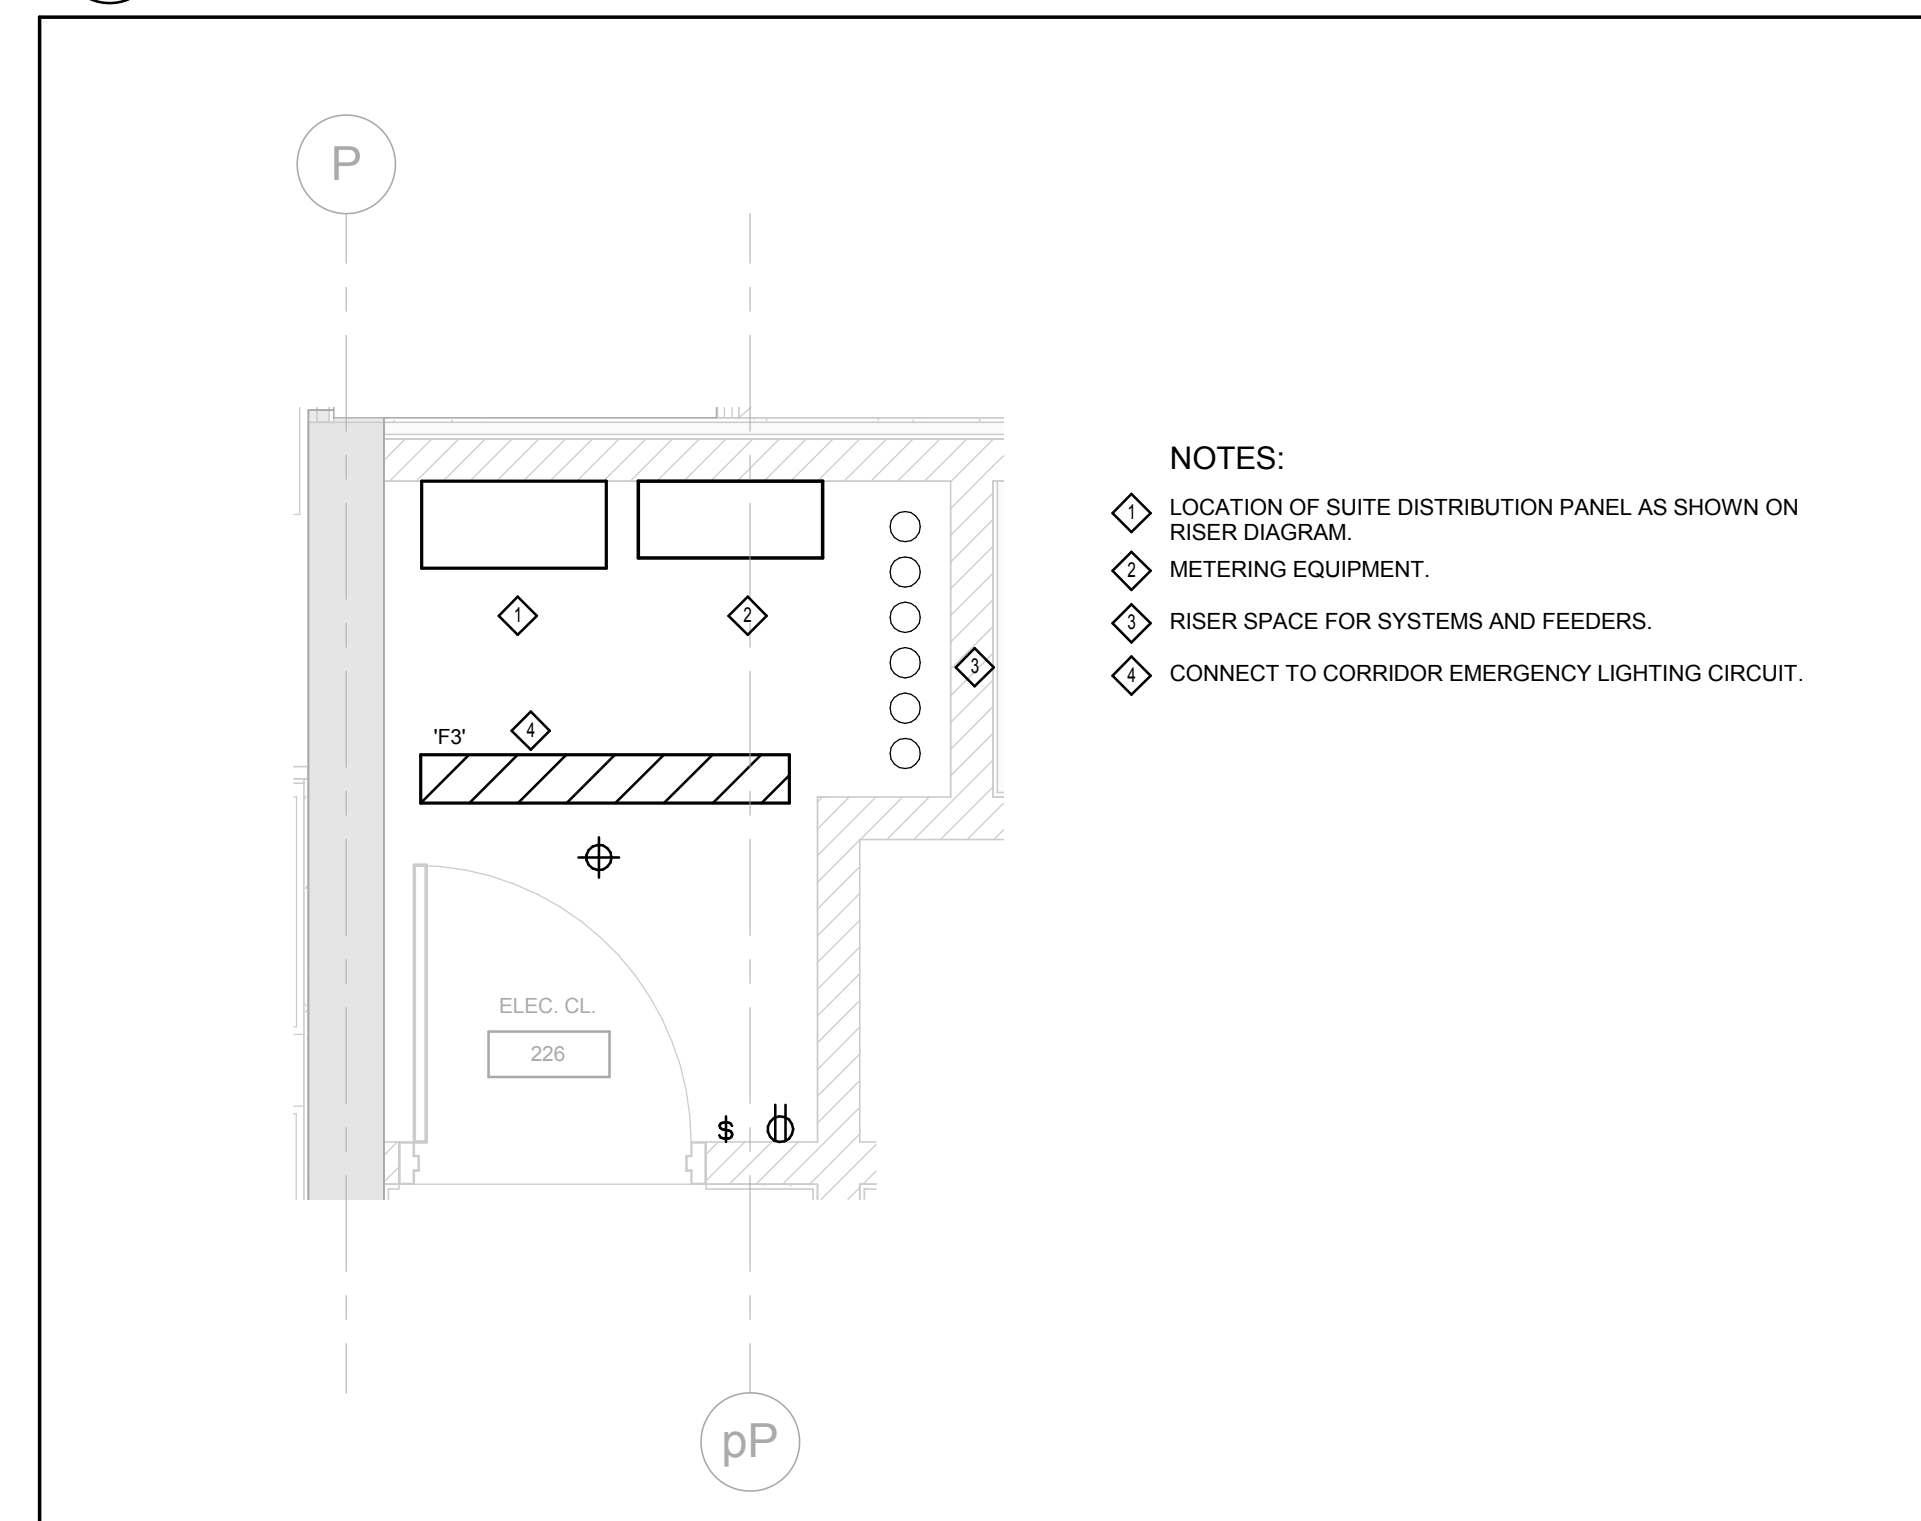


5 TYPICAL ELECTRICAL CLOSET - 3 - CONDO
1: 25

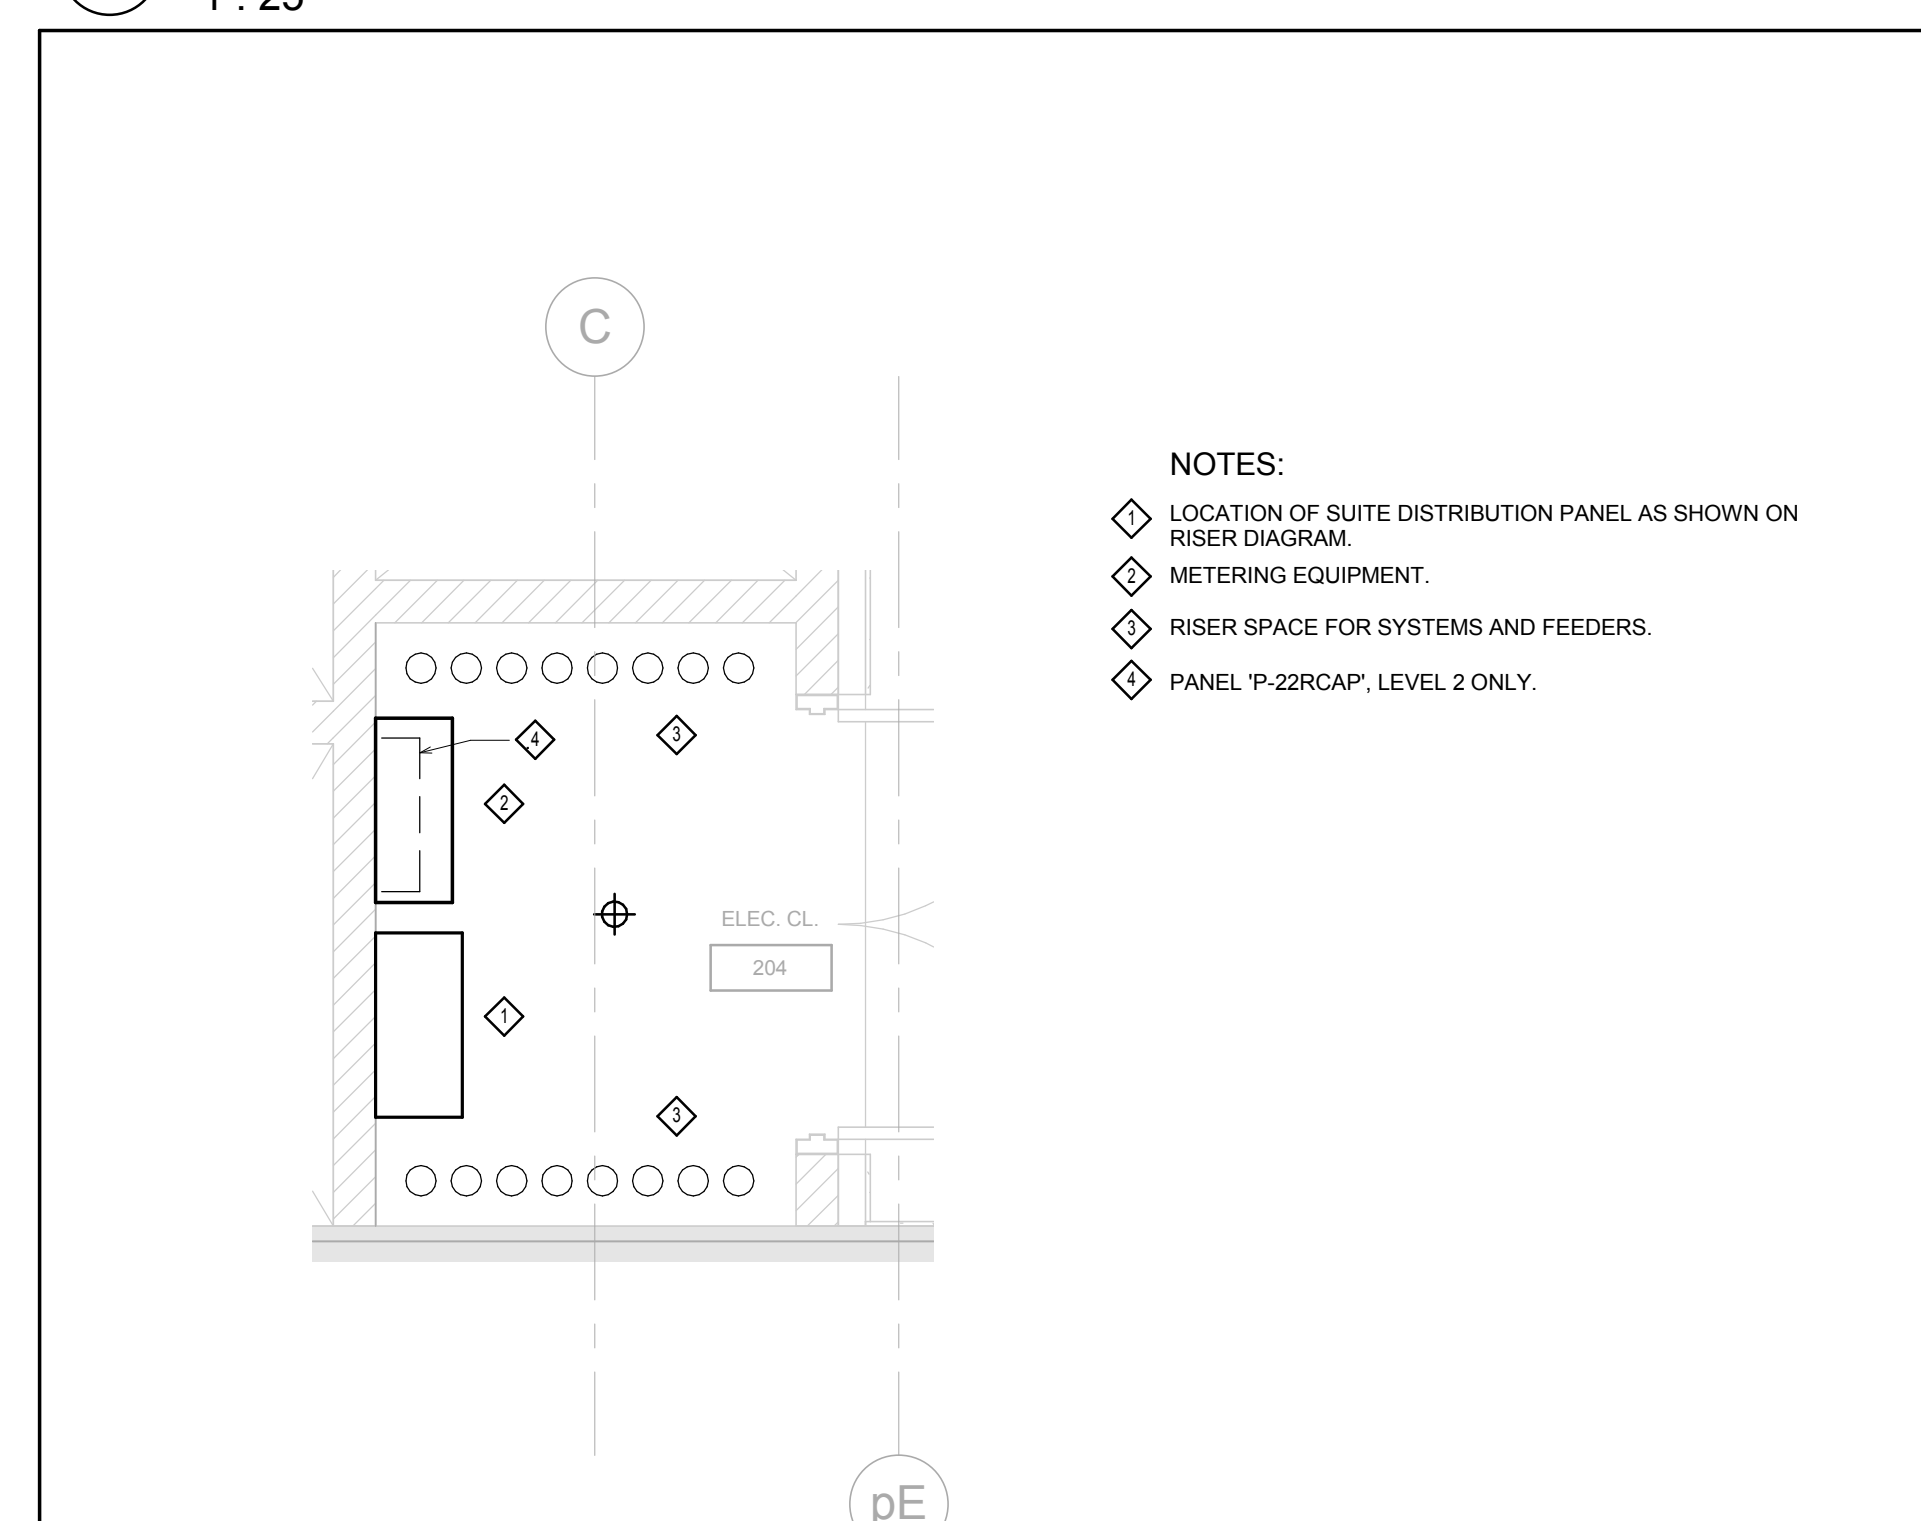


4 TYPICAL ELECTRICAL CLOSET - 2 - CONDO
1: 25

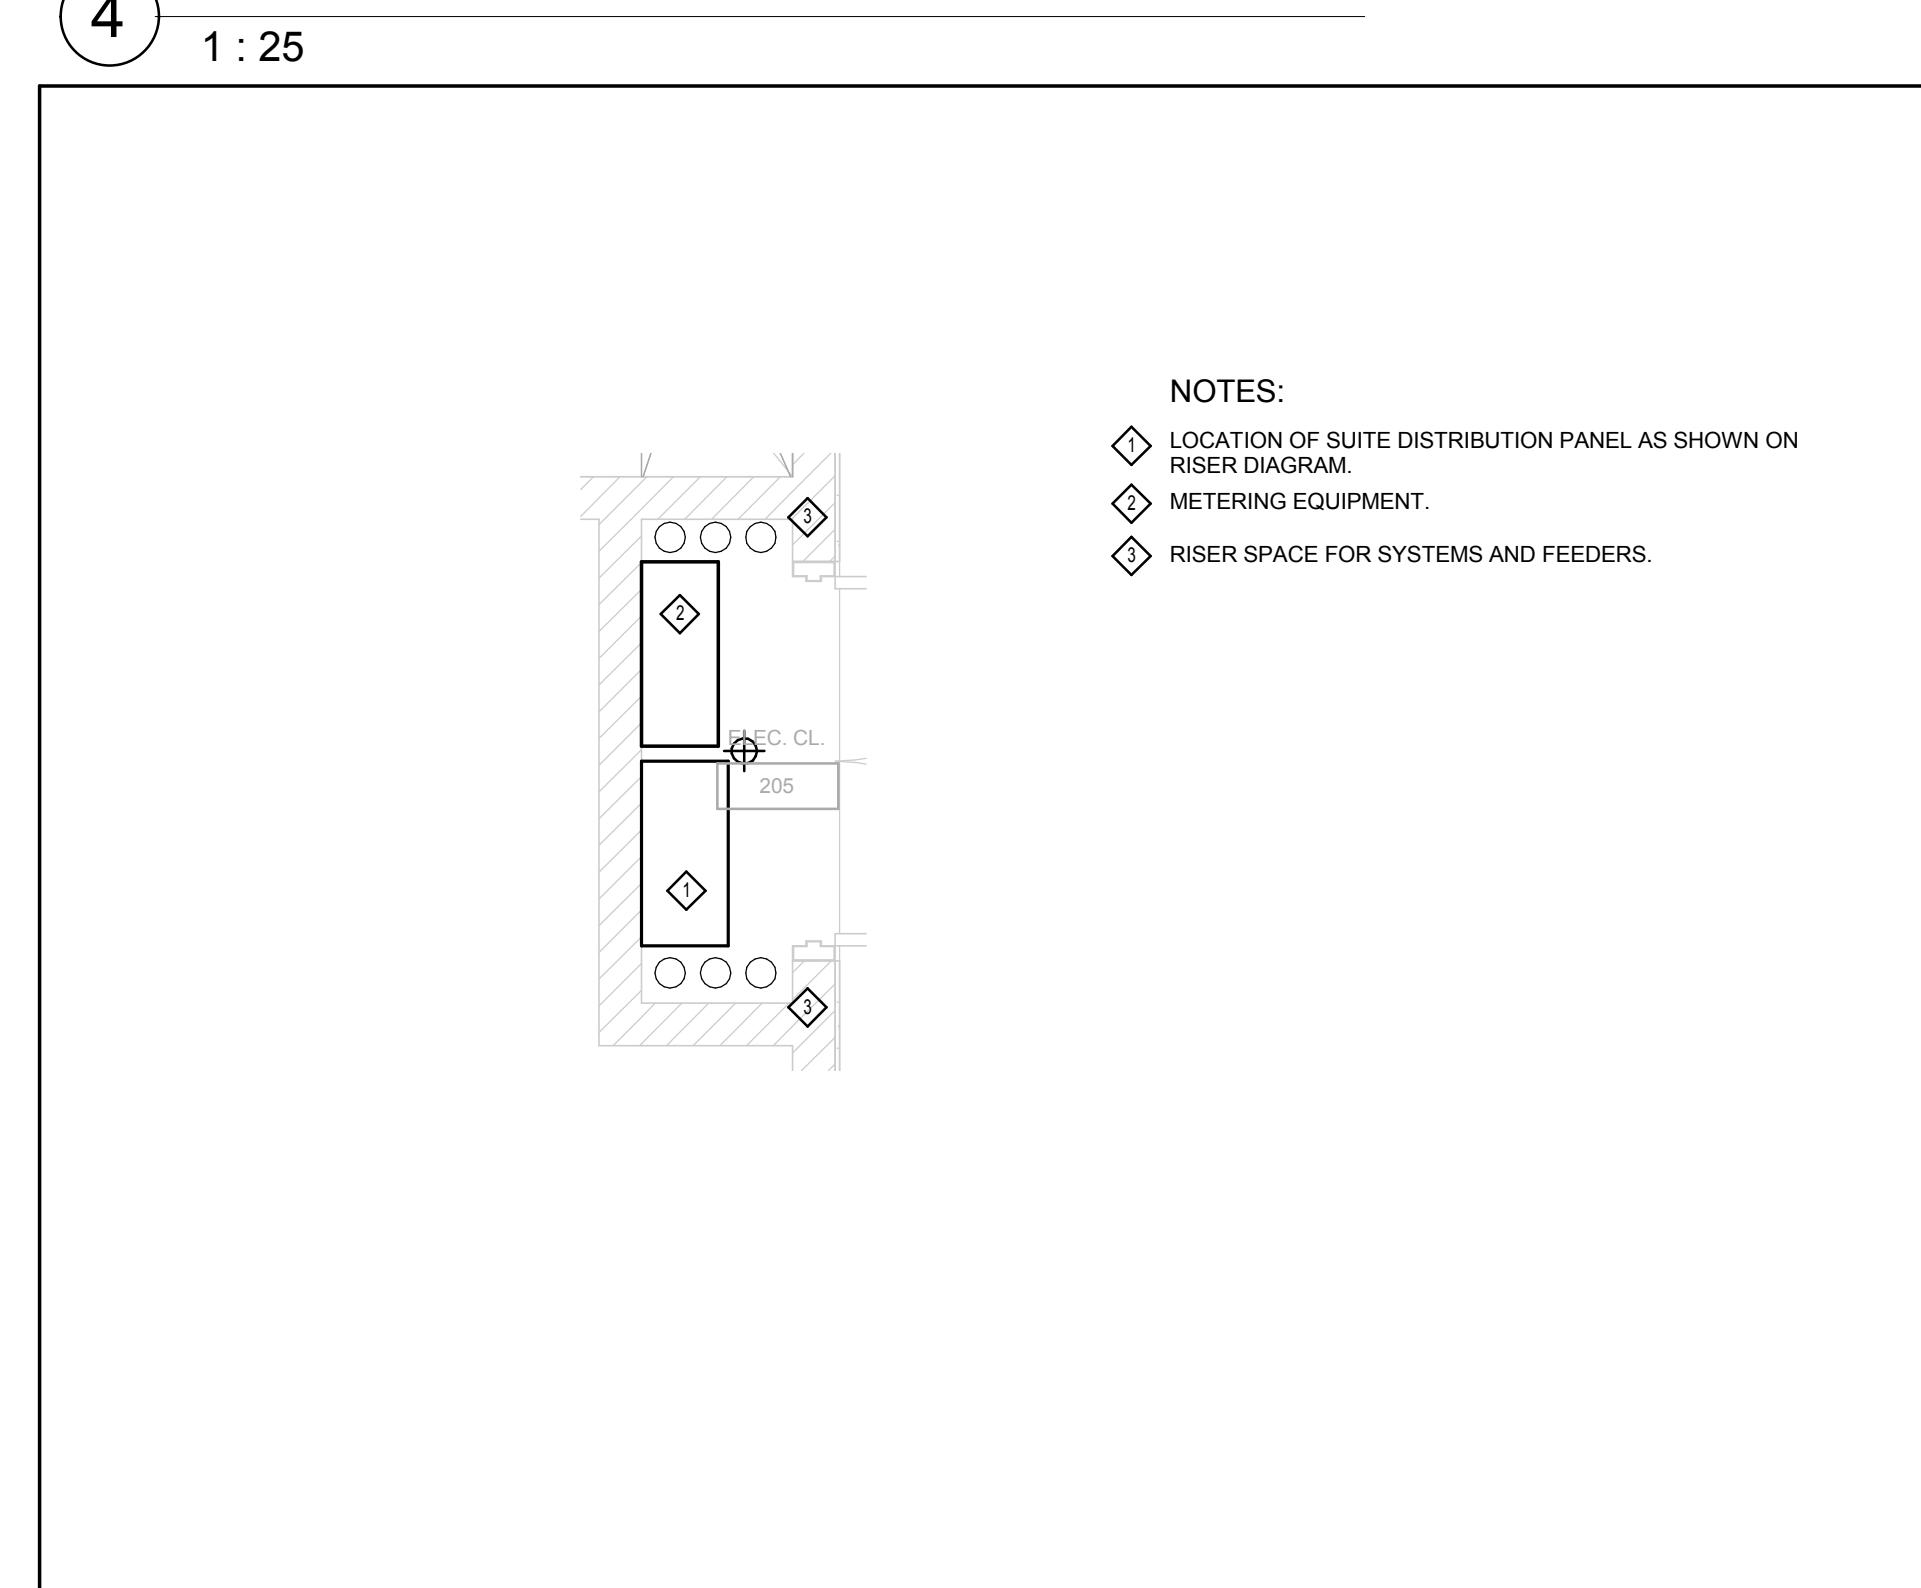


3 TYPICAL ELECTRICAL CLOSET - 1 - CONDO
1: 25

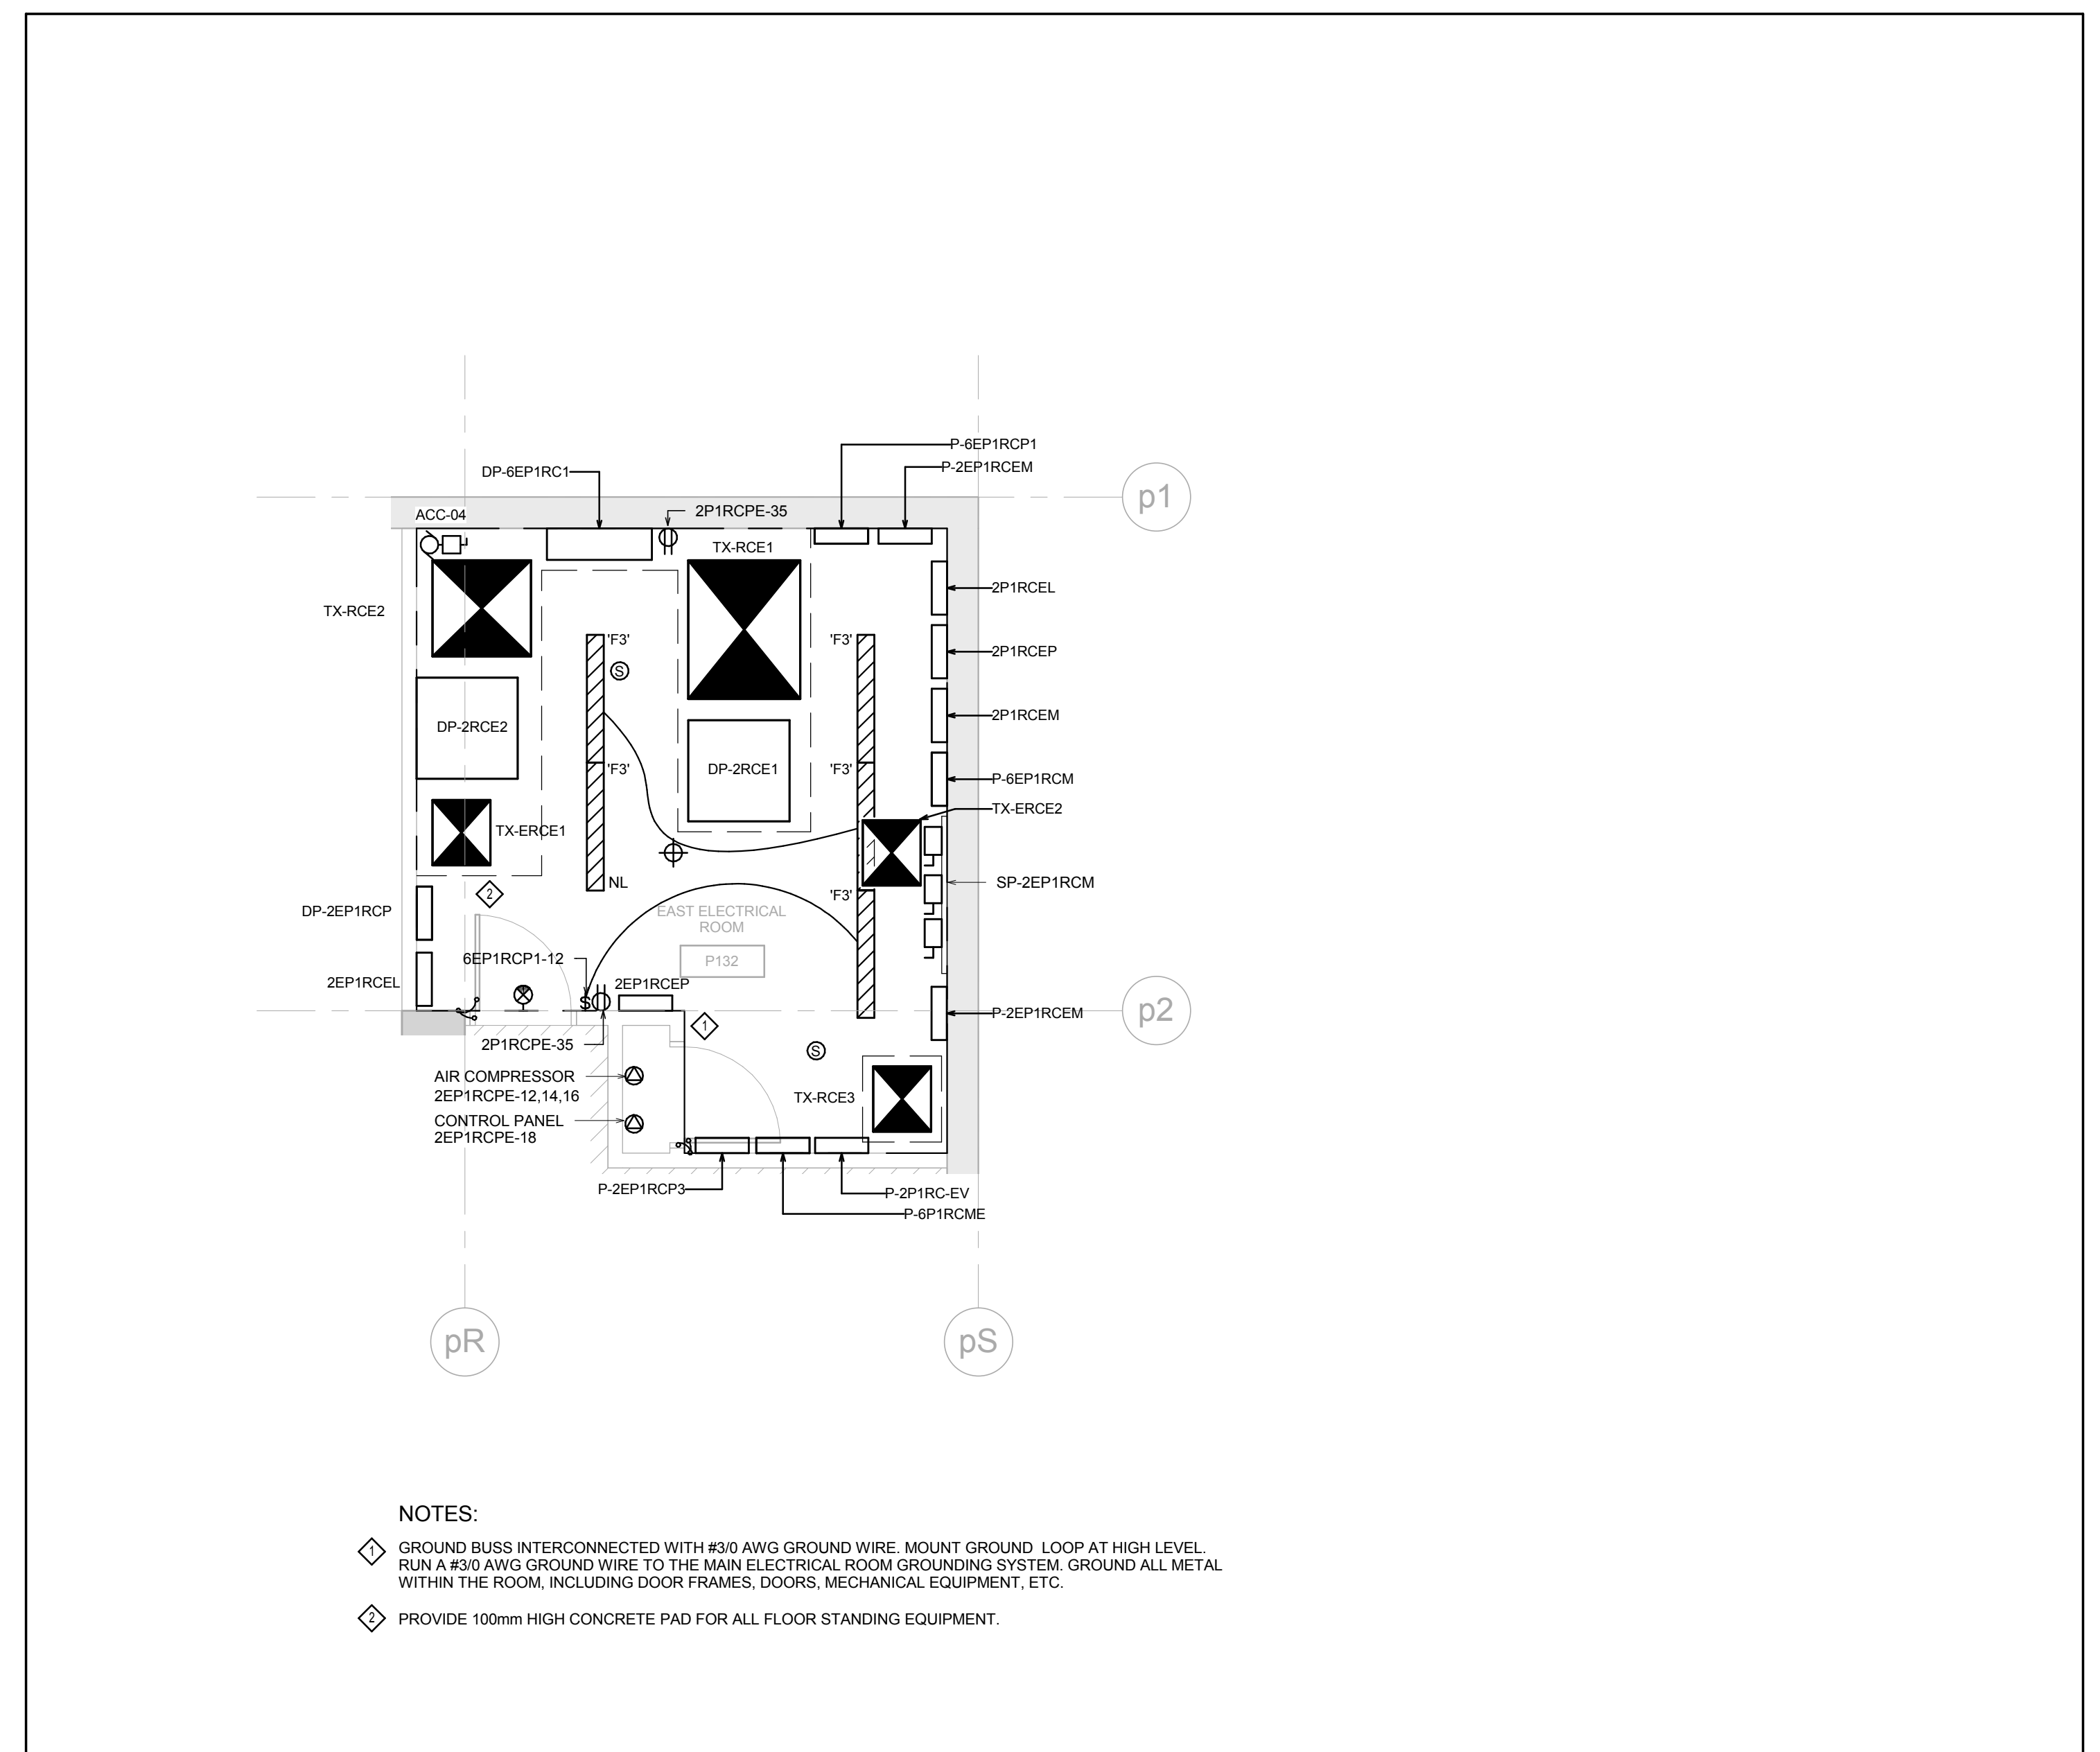

2 EAST ELECTRICAL ROOM - LEVEL P1
1: 50

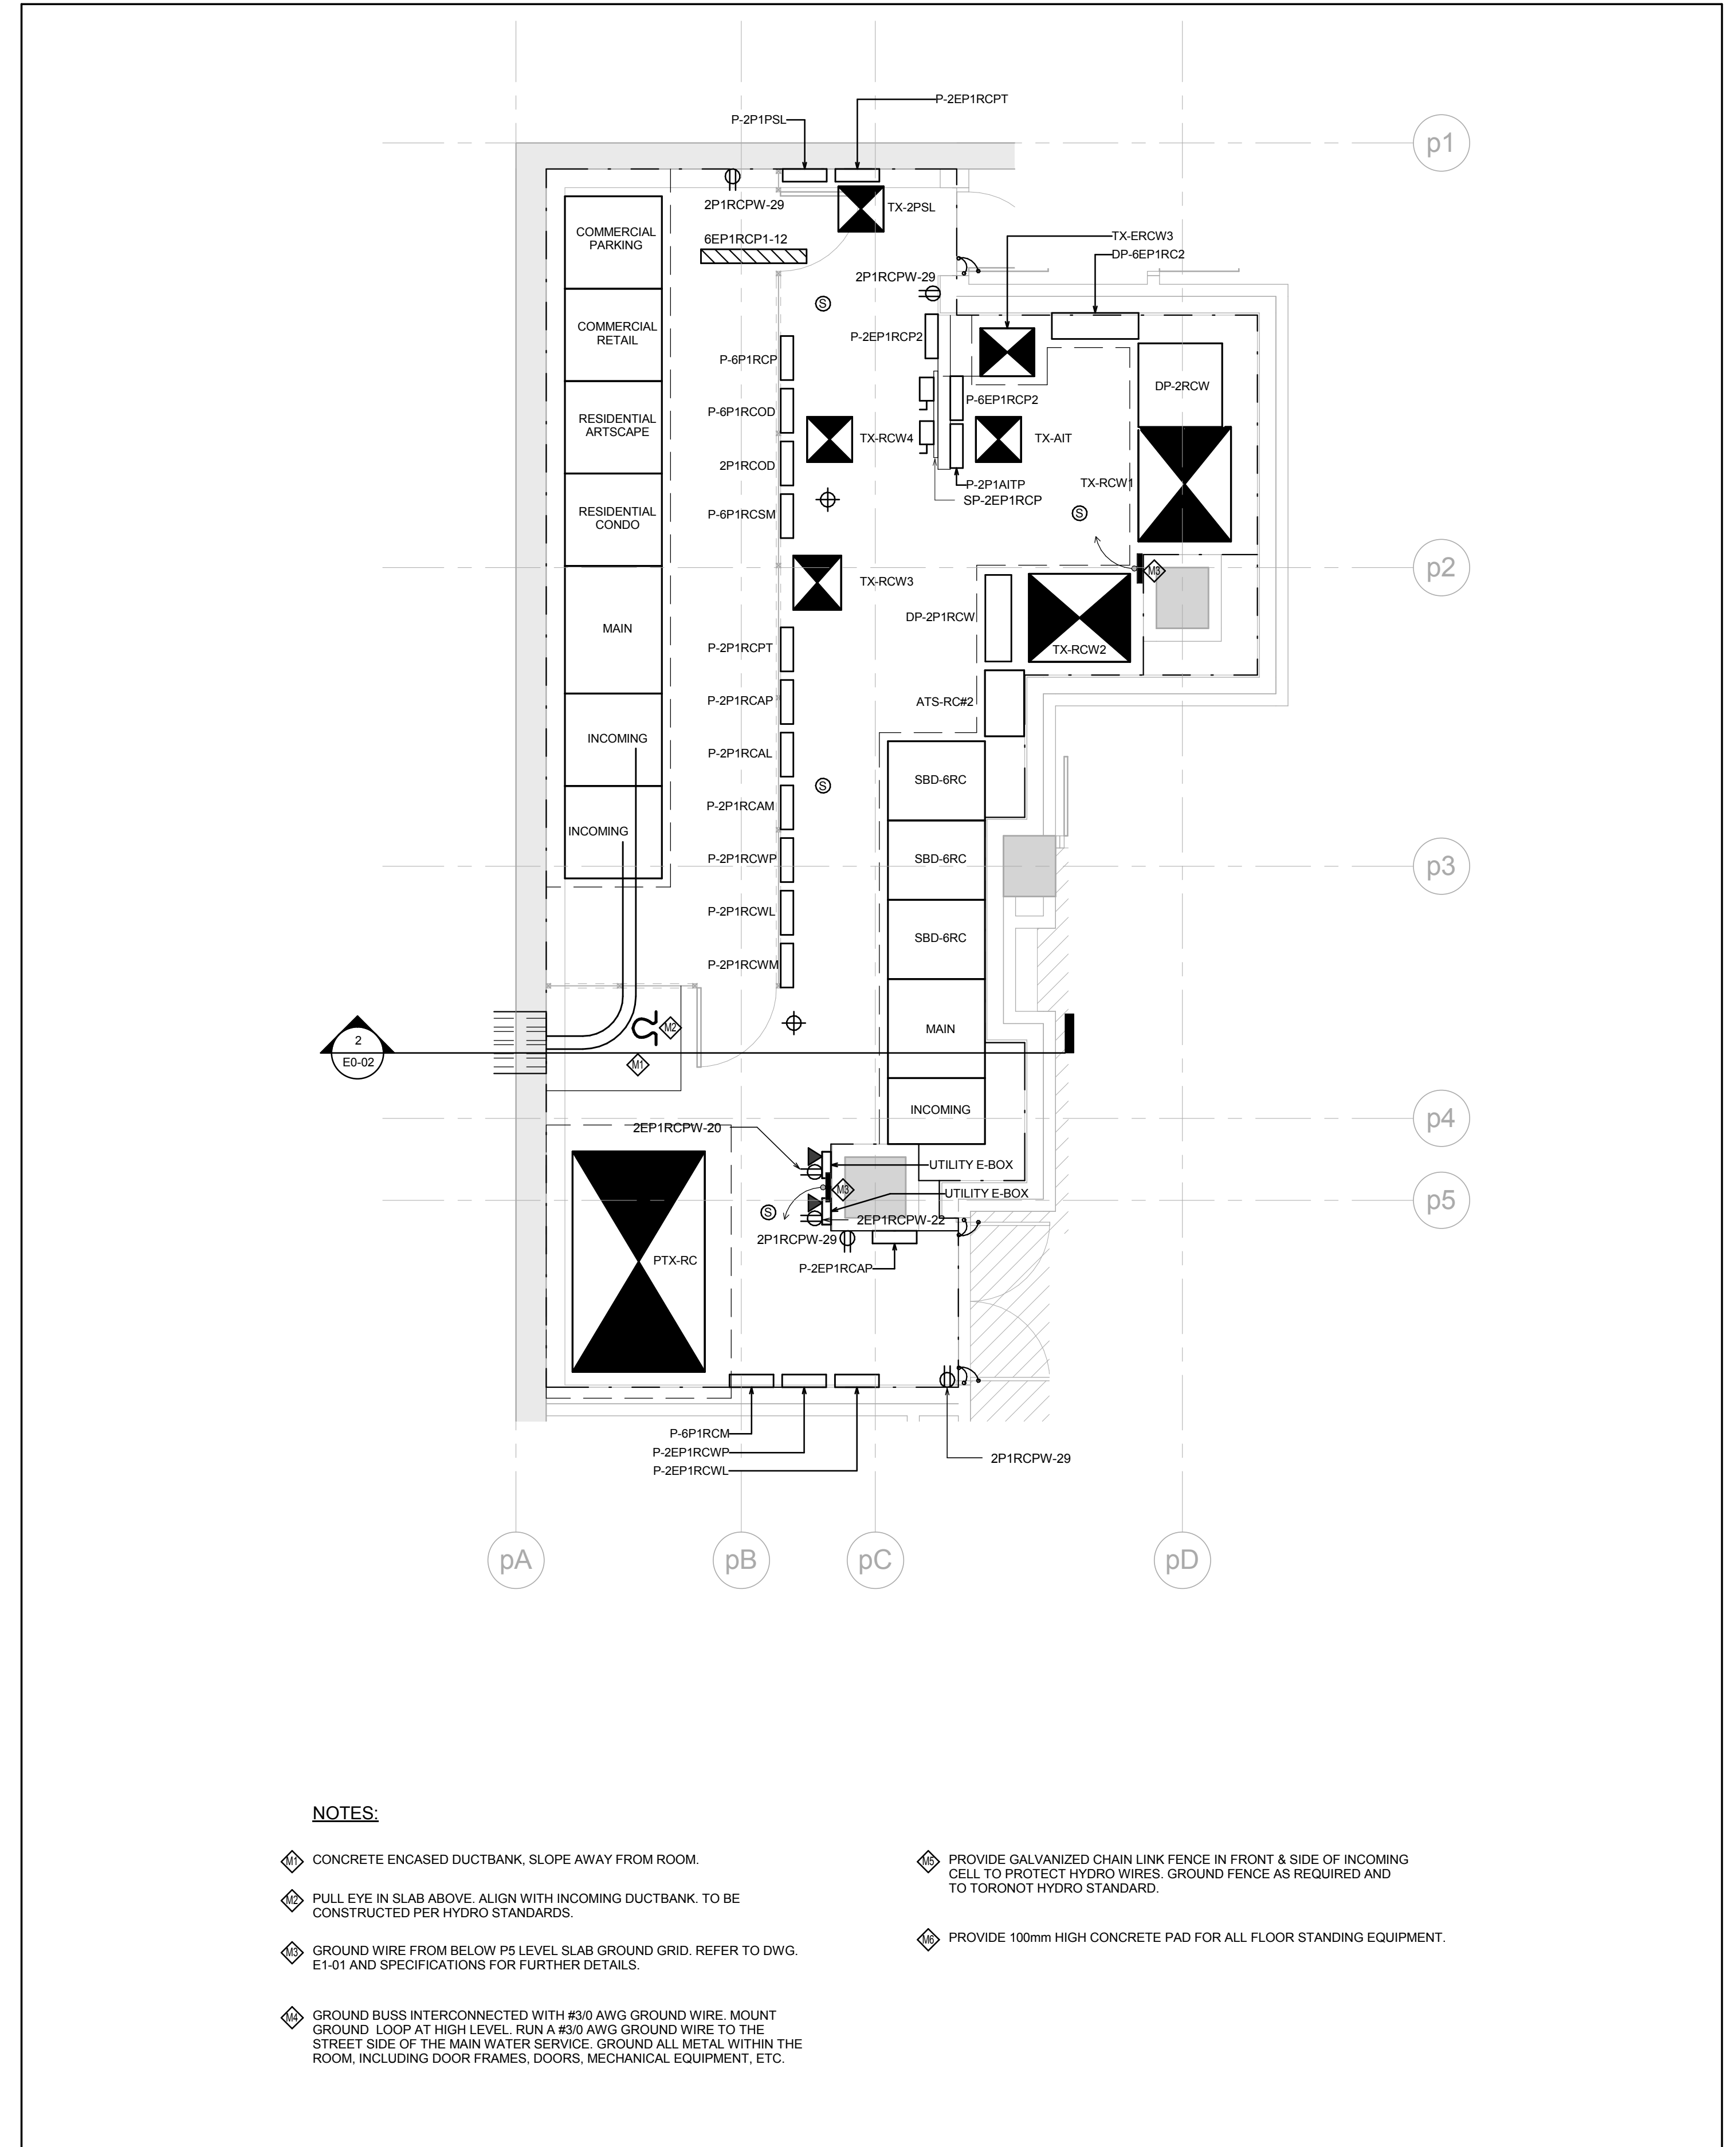

1 MAIN ELECTRICAL ROOM - LEVEL P1
1: 50

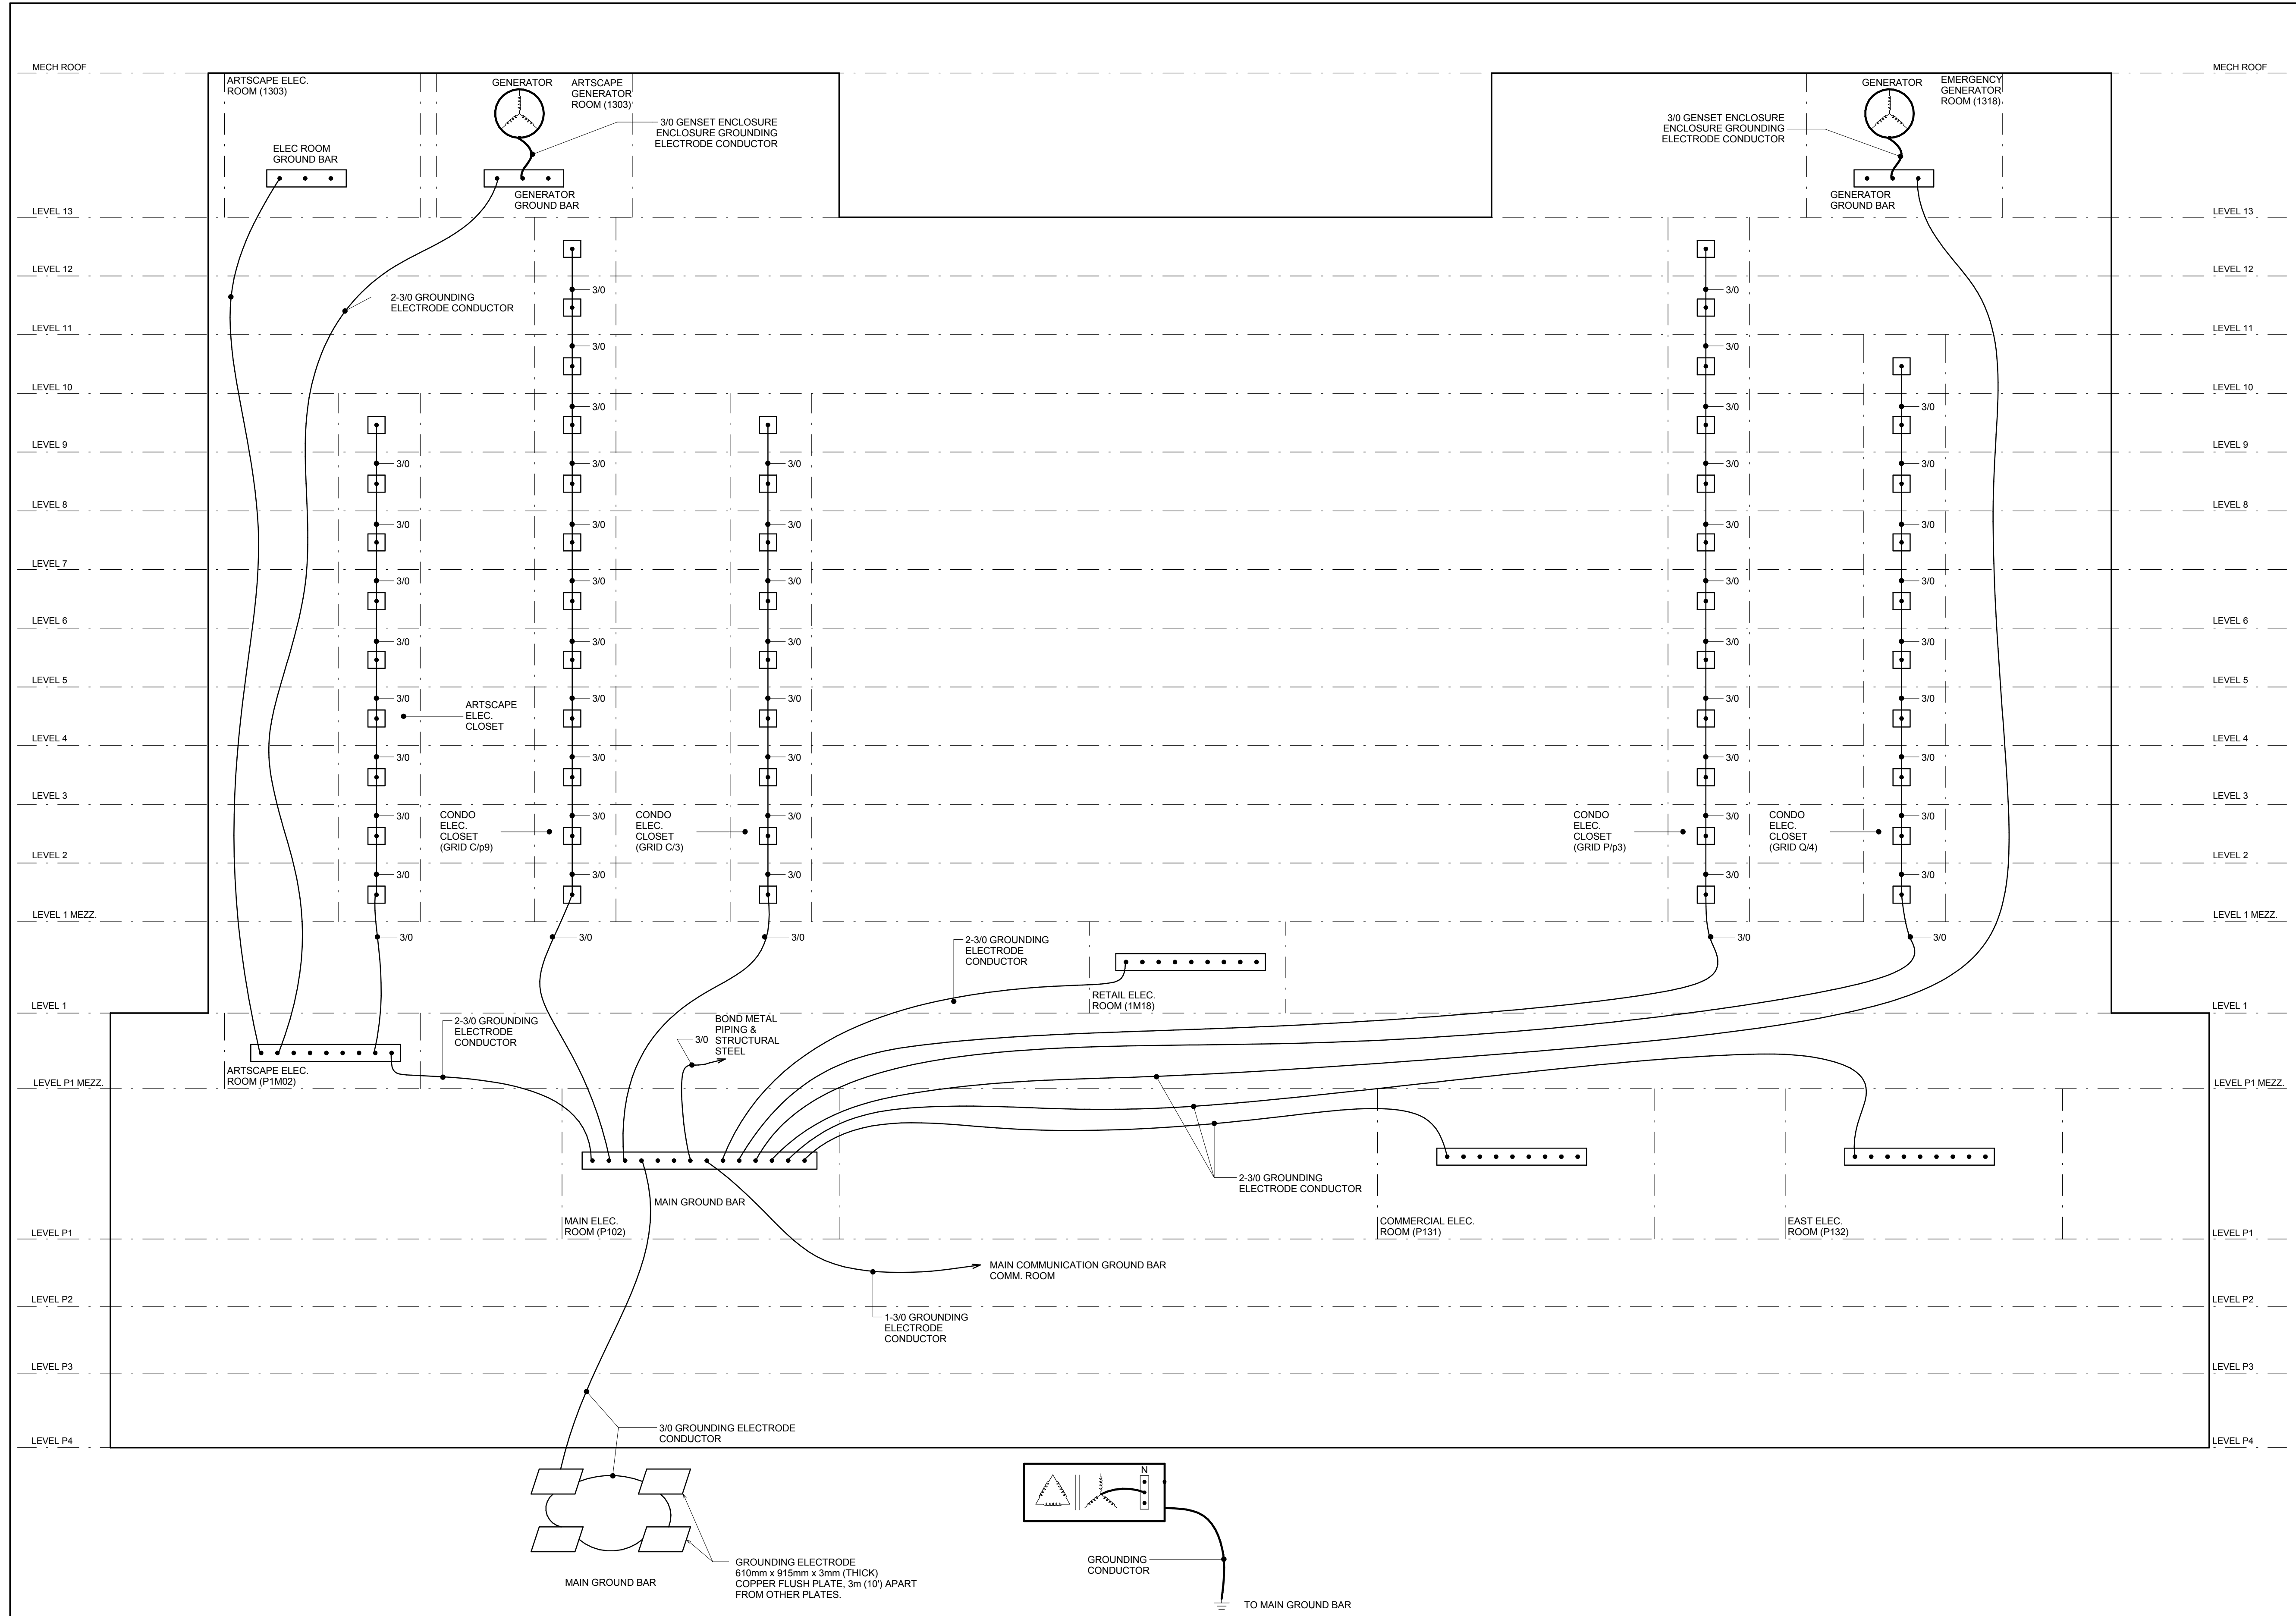

12 GROUNDING RISER DIAGRAM
N.T.S.

Contractor Must Check and Verify All Dimensions On The Job.
Do Not Scale The Drawings.
All Changes, Specifications And Revised Documents Are The Property Of The Issuer And Must Be Received Upon Request.
Reproduction Of Drawings, Specifications And Revised Documents In Part Or Whole Is Forbidden Without The Issuer's Written Permission.
This Drawing Is Not To Be Used For Construction Until Signed By The Issuer.
Date: 08/06/15

MCW Consultants Ltd.
207 Queen's Quay West, Suite 615, Toronto, ON, M5J 1A7
Tel: 416-596-2500 Fax: 416-596-0304
Toronto, Vancouver, Winnipeg, Montreal, Ottawa, Halifax
Oshawa, Kitchener, St. Catharines

No.	Revision	Date
1	ISSUED FOR ADD'L CDD	2016/01/05
2	ISSUED FOR ADD'L CDD	2016/01/05
3	ISSUED FOR SI EDD01	2016/03/10

4
5
1
2
1
