



Envelope Coordination - Level 1 - South Floor Plan  
Scale: 1 : 50



Envelope Coordination - Level 1 - West Floor Plan  
Scale: 1 : 50

