











LEGEND

-  PROPOSED TREE
-  UNIT PAVING TYPE 'A'
-  UNIT PAVING TYPE 'B'
-  UNIT PAVING TYPE 'C'
-  UNIT PAVING TYPE 'D'
-  PLANTING BED
-  HEDGE
-  PRE-CAST CONCRETE BLOCK WALL
-  PROPERTY LINE
-  X 93.45 SPOT ELEVATION

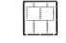ISSUE

- 9 2015-01-07 ISSUED FOR COORDINATION
- 8 2014-03-19 ISSUED FOR COORDINATION
- 7 2014-07-15 ISSUED FOR PERMIT COORDINATION
- 6 2014-05-29 RE-ISSUED FOR SITE PLAN APPROVAL
- 5 2014-01-10 RE-ISSUED FOR SITE PLAN APPROVAL
- 4 2013-03-26 ISSUED FOR SITE PLAN APPROVAL
- 3 2013-03-18 ISSUED FOR CLIENT REVIEW
- 2 2013-03-07 ISSUED FOR COORDINATION
- 1 2013-02-28 ISSUED FOR COORDINATION

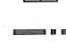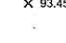

Janet Rosenberg & Studio
 Landscape Architecture and Urban Design
 1 416 656 6665 F 416 656 9756 www.jrs-studio.ca
 118 Woodbine Avenue, Toronto, Ontario M4C 2B3 Canada


TRIDEL
 TORONTO COMMUNITY HOUSING CORPORATION

SQ ALEXANDRA PARK - BLOCK 11


LANDSCAPE ENLARGEMENT PLAN - KEY PLAN

SCALE: 1:200
 DRAWN: JRS
 CHECKED:
 PROJECT NUMBER: 13-101
 DRAWING DATE: 2013-02-28

L100

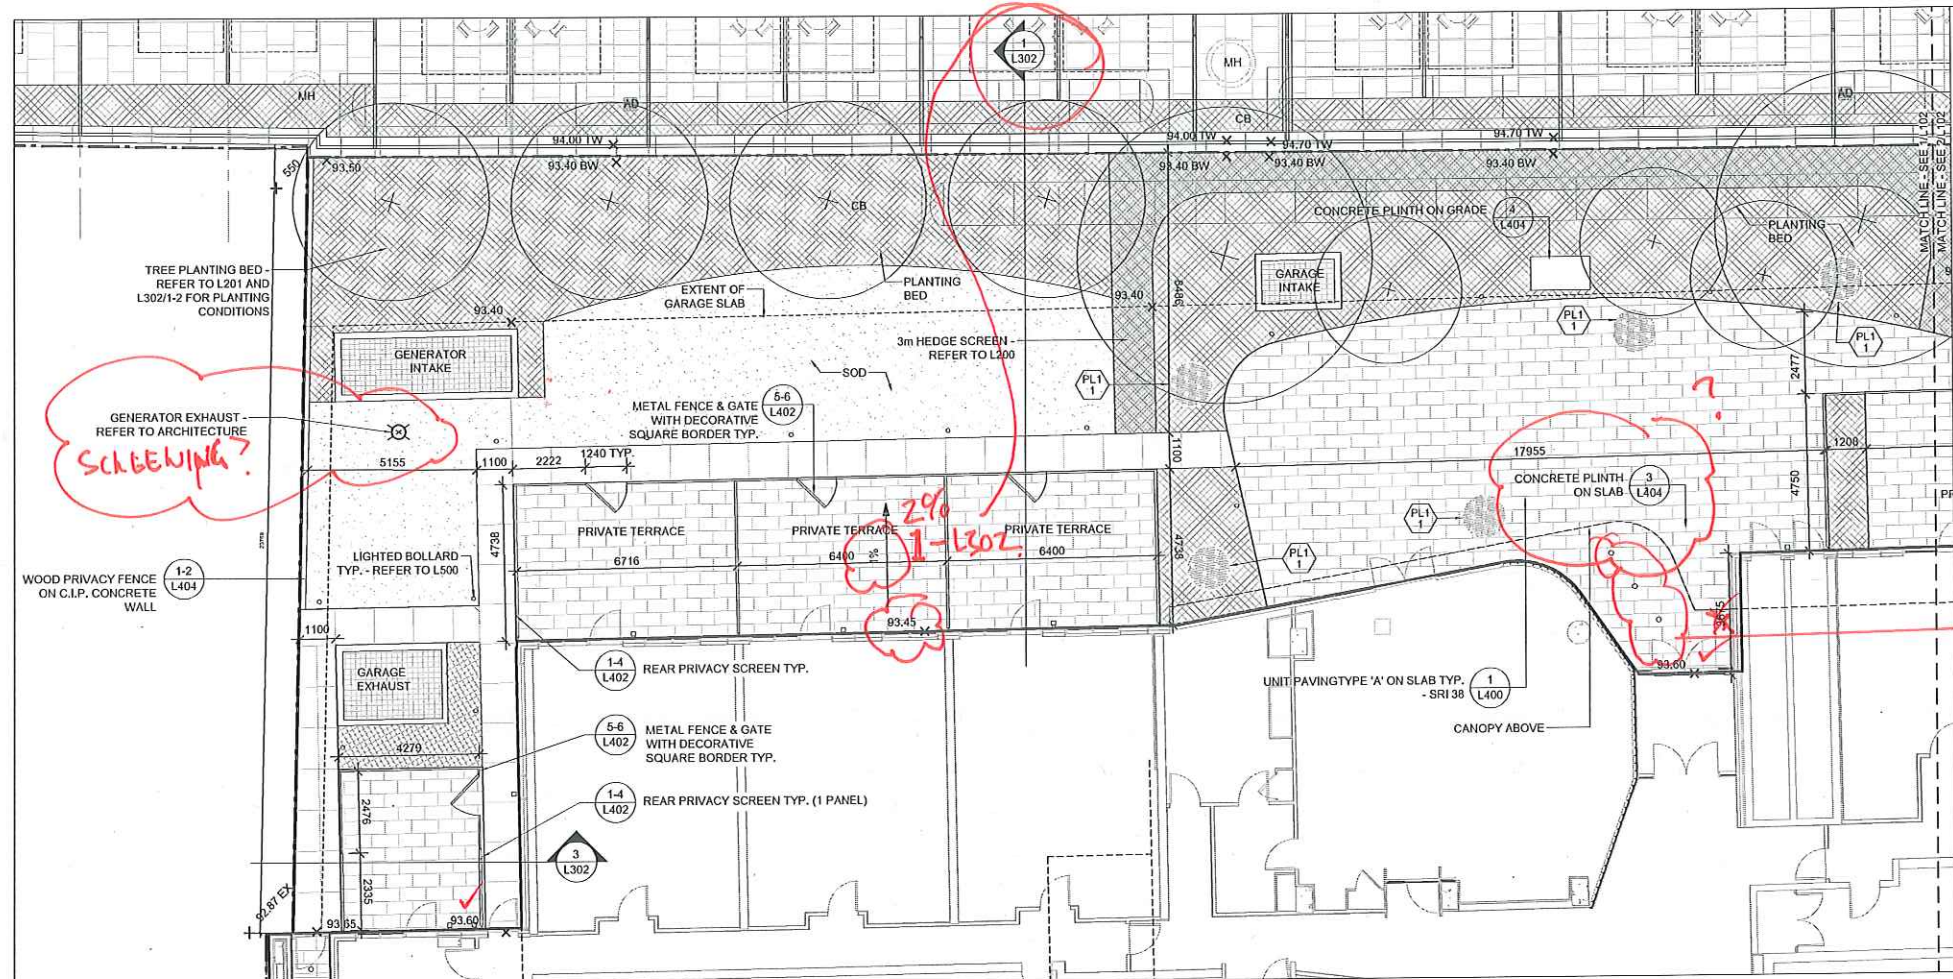

1 LANDSCAPE ENLARGEMENT
SCALE: 1:100

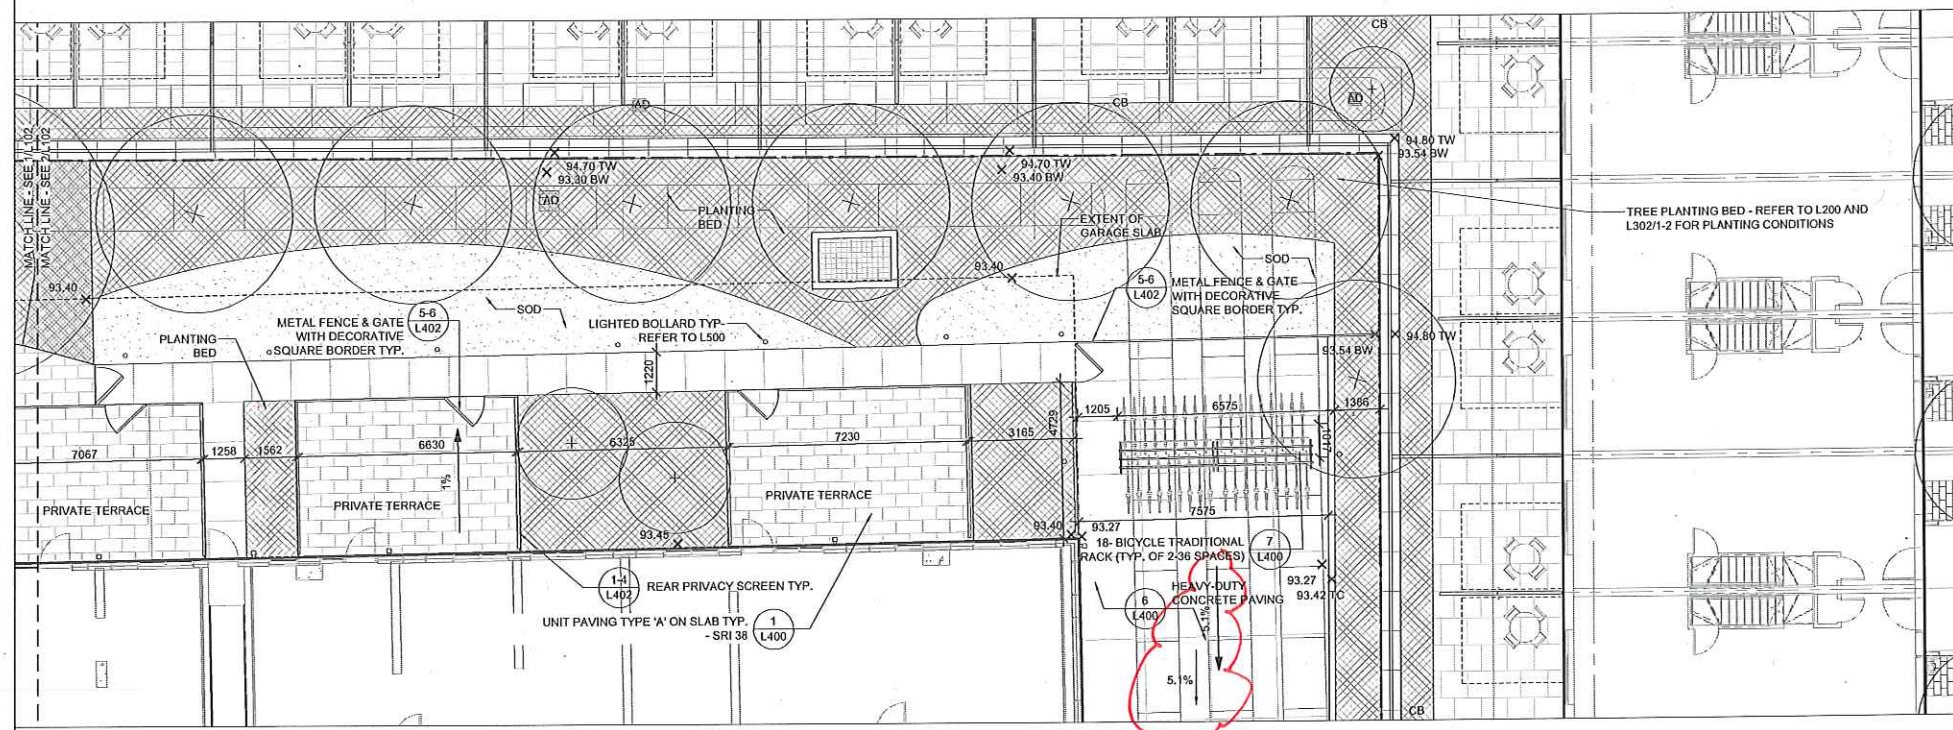

2 LANDSCAPE ENLARGEMENT
SCALE: 1:100

LEGEND

- PROPOSED TREE
- UNIT PAVING TYPE 'A'
- UNIT PAVING TYPE 'B'
- UNIT PAVING TYPE 'C'
- UNIT PAVING TYPE 'D'
- PLANTING BED
- HEDGE
- PRE-CAST CONCRETE BLOCK WALL
- PROPERTY LINE
- SPOT ELEVATION

ISSUE

9	2015-01-07	ISSUED FOR COORDINATION
8	2014-09-19	ISSUED FOR COORDINATION
7	2014-07-15	ISSUED FOR PERMIT COORDINATION
6	2014-05-29	RE-ISSUED FOR SITE PLAN APPROVAL
5	2014-01-10	RE-ISSUED FOR SITE PLAN APPROVAL
4	2013-03-26	ISSUED FOR SITE PLAN APPROVAL
3	2013-03-18	ISSUED FOR CLIENT REVIEW
2	2013-03-07	ISSUED FOR COORDINATION
1	2013-02-28	ISSUED FOR COORDINATION

ASSOCIATION OF LANDSCAPE ARCHITECTS ONTARIO

 MEMBER

Janet Rosenberg & Studio
 Landscape Architecture and Urban Design
 416 656 6655 F 416 656 5755 www.jra-studio.ca
 148 Kennedy Avenue, Toronto Ontario M6C 2S3 Canada

TRIDEL
 TORONTO COMMUNITY HOUSING CORPORATION

SQ ALEXANDRA PARK - BLOCK 11

LANDSCAPE LAYOUT PLAN

SCALE: 1:100
 DRAWN: JRS
 CHECKED:
 PROJECT NUMBER: 13-101
 DRAWING DATE: 2013-03-28

L102

EXTERIOR FURNITURE & EQUIPMENT SCHEDULE


Key	Quantity	Type	Product Specification	Supplier
PL1	5	Planter	Globe Tree Planter - T-GL-D140x100, Ø140x100 cm	Thomas Lub, StreetLife America (1 646 583 2937), Refer to Landscape Detail 91.401

SEEMS NEED FOR NEW GRADES (SEE CIVIL.)


ABOVE

SCREENING?

290 1-L302

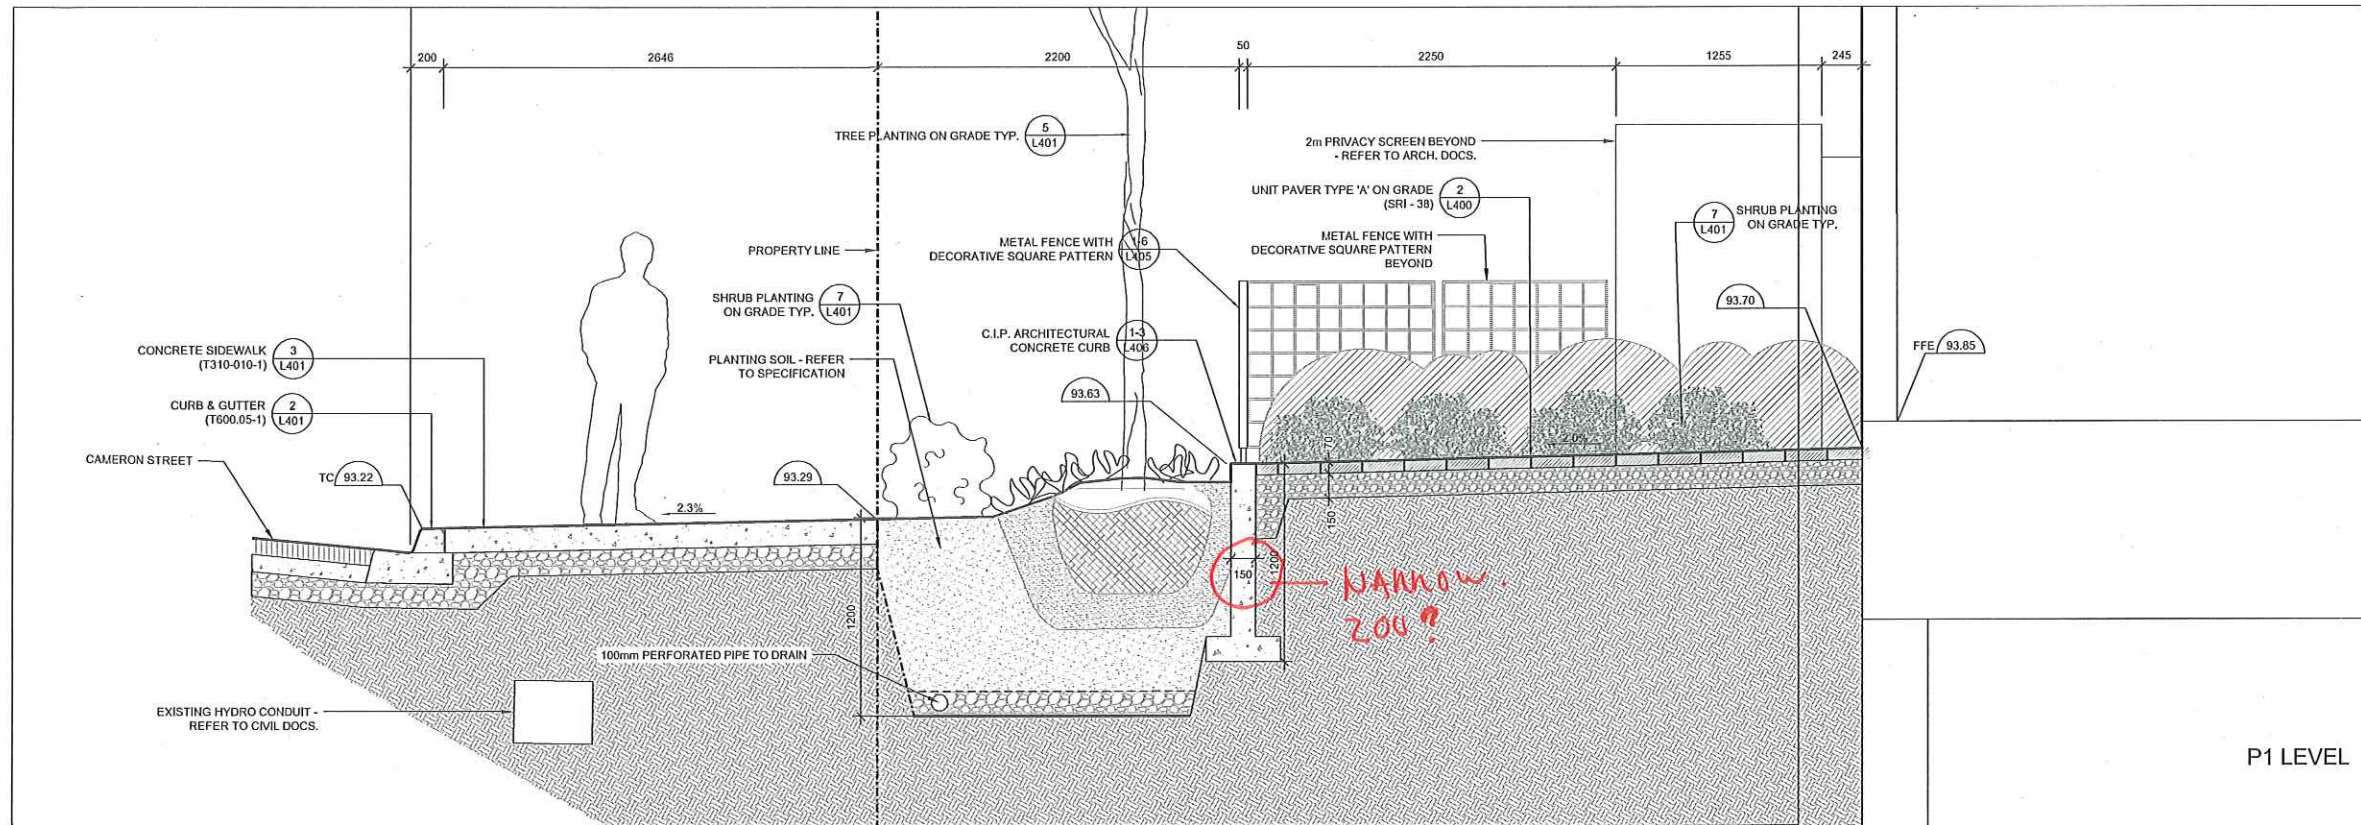

1 LANDSCAPE SECTION
SCALE: 1:20

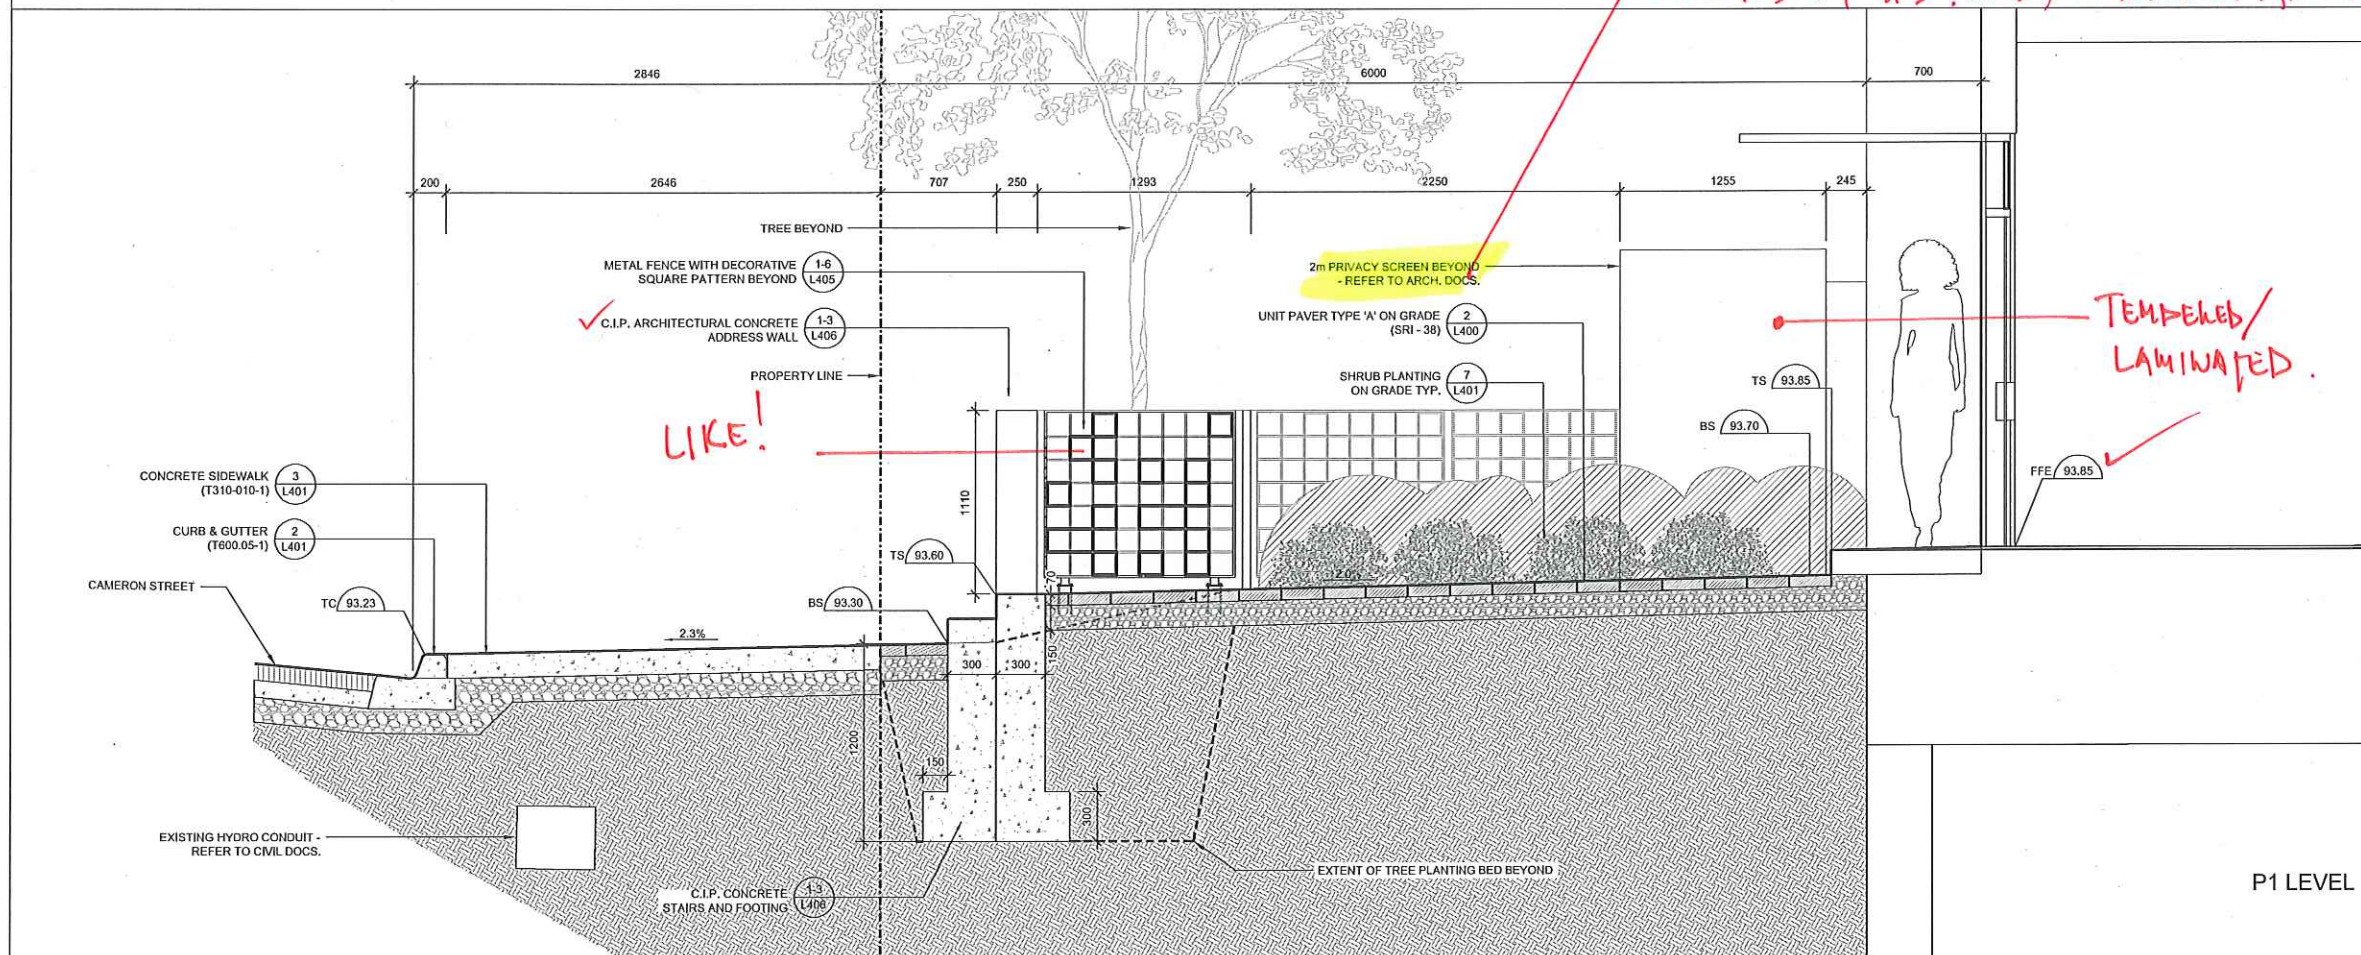

2 LANDSCAPE SECTION
SCALE: 1:20

NOTES

LEGEND

ISSUE

- 5 2015-01-07 ISSUED FOR COORDINATION
- 4 2014-03-19 ISSUED FOR COORDINATION
- 3 2014-01-10 RE-ISSUED FOR SITE PLAN APPROVAL
- 2 2013-03-26 ISSUED FOR SITE PLAN APPROVAL
- 1 2013-03-18 ISSUED FOR COORDINATION



Janet Rosenberg & Studio
Landscape Architecture and Urban Design
1 115 628 8103 F 416 416 3758 www.jrlandscapes.com
118 Kennedy Avenue, Toronto Ontario M0C 2B3 Canada


TRIDEL
TORONTO COMMUNITY
HOUSING CORPORATION

SQ ALEXANDRA PARK - BLOCK 11


LANDSCAPE SECTIONS

SCALE: 1:20
DRAWN: JRS
CHECKED:
PROJECT NUMBER: 13-101
DRAWING DATE: 2013-02-28

L300

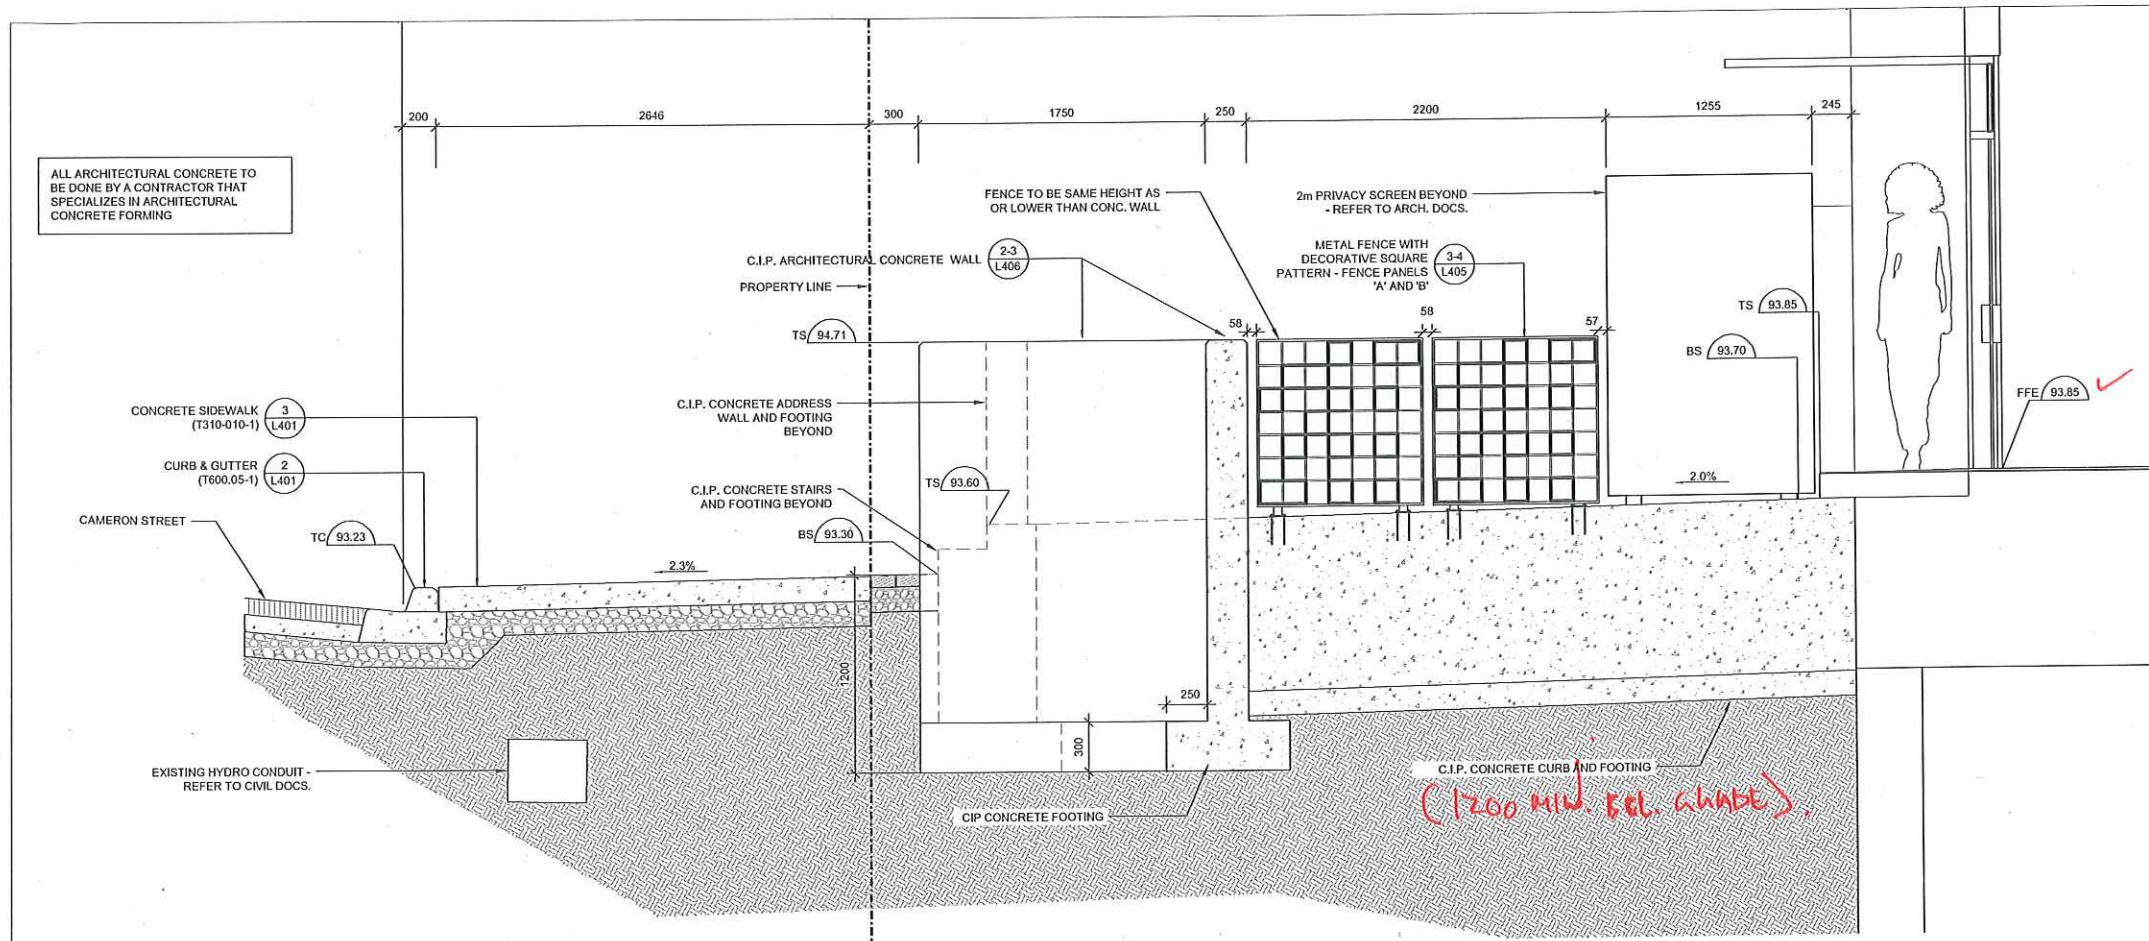

1 LANDSCAPE SECTION
SCALE: 1:20

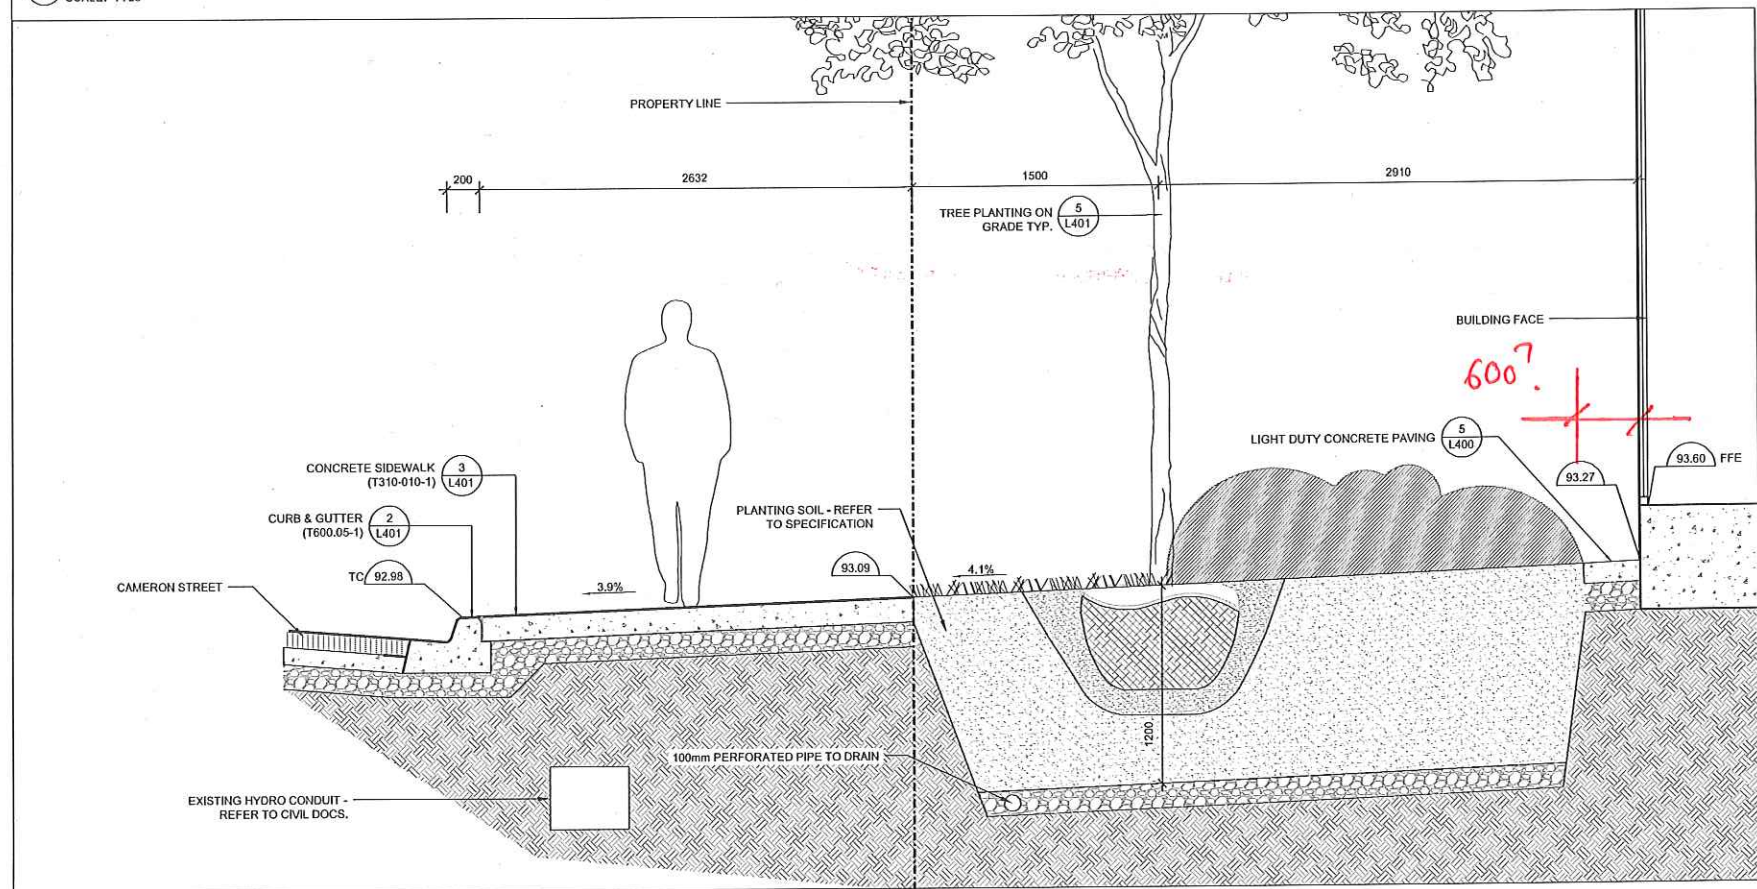

2 LANDSCAPE SECTION
SCALE: 1:20

NOTES

LEGEND

ISSUE

- 6 2015-01-07 ISSUED FOR COORDINATION
- 5 2014-03-19 ISSUED FOR COORDINATION
- 4 2014-07-15 ISSUED FOR PERMIT COORDINATION
- 3 2014-01-10 RE-ISSUED FOR SITE PLAN APPROVAL
- 2 2013-03-26 ISSUED FOR SITE PLAN APPROVAL
- 1 2013-03-18 ISSUED FOR COORDINATION



Janet Rosenberg & Studio
Landscape Architecture and Urban Design
416 616 6555 | 416 656 9756 www.jrsltd.com
348 Kennedy Avenue, Toronto, Ontario M0C 2S3 Canada

TRIDEL


TORONTO COMMUNITY HOUSING CORPORATION

SQ ALEXANDRA PARK - BLOCK 11


LANDSCAPE SECTIONS

SCALE: 1:20
DRAWN: JRS
CHECKED:
PROJECT NUMBER: 13-101
DRAWING DATE: 2013-02-28


L301

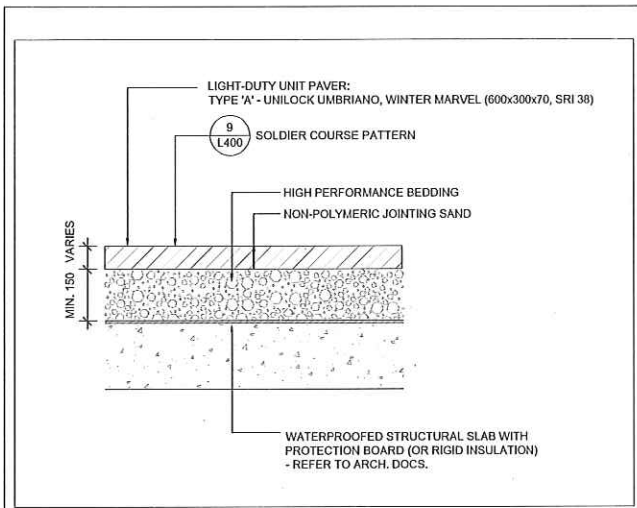


1 UNIT PAVING ON SLAB
SCALE: 1:10

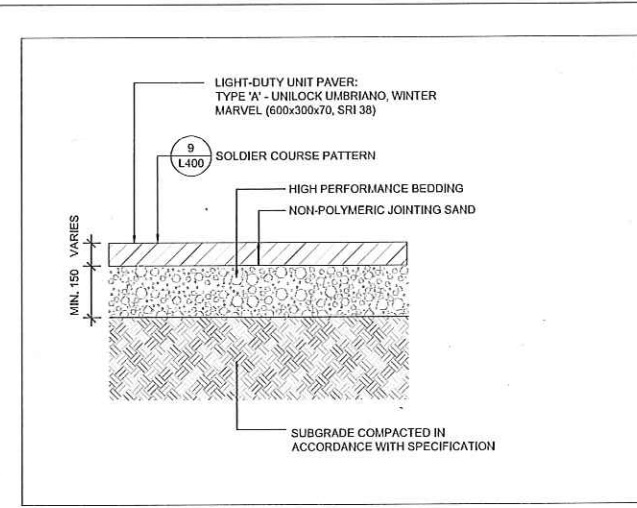


2 UNIT PAVING ON GRADE
SCALE: 1:10

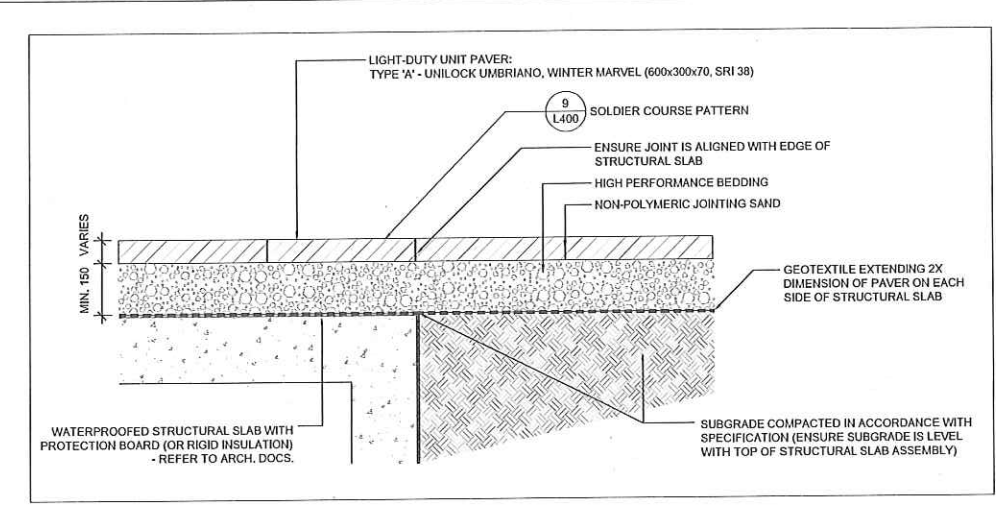


3 UNIT PAVING ON / OFF SLAB
SCALE: 1:10

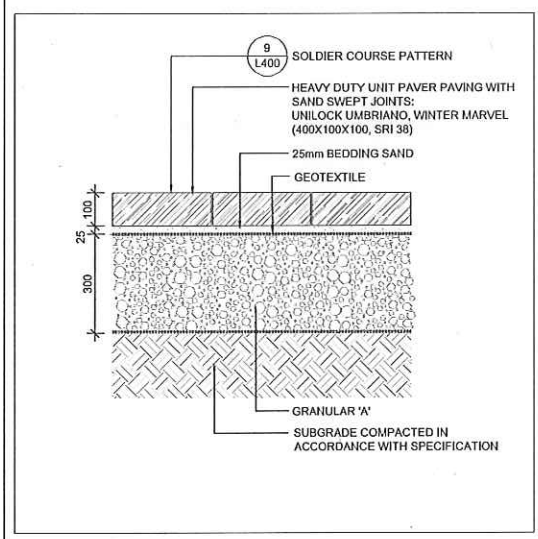


4 HEAVY DUTY UNIT PAVING ON GRADE
SCALE: 1:10

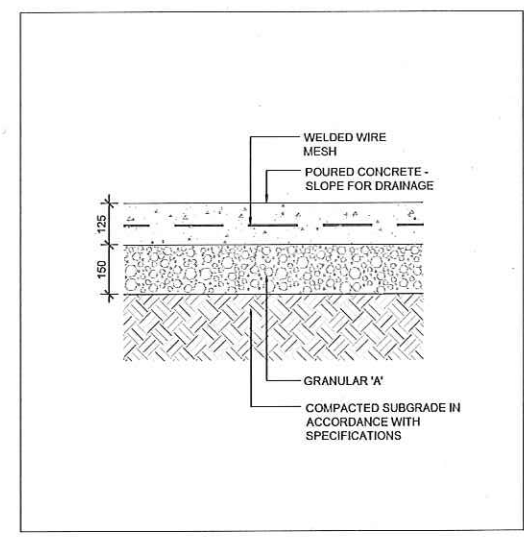


5 LIGHT DUTY CONCRETE PAVING
SCALE: 1:10

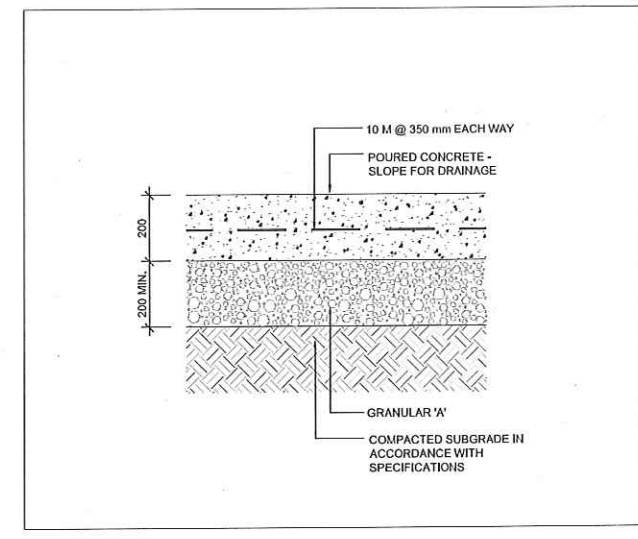


6 HEAVY DUTY CONCRETE PAVING
SCALE: 1:10

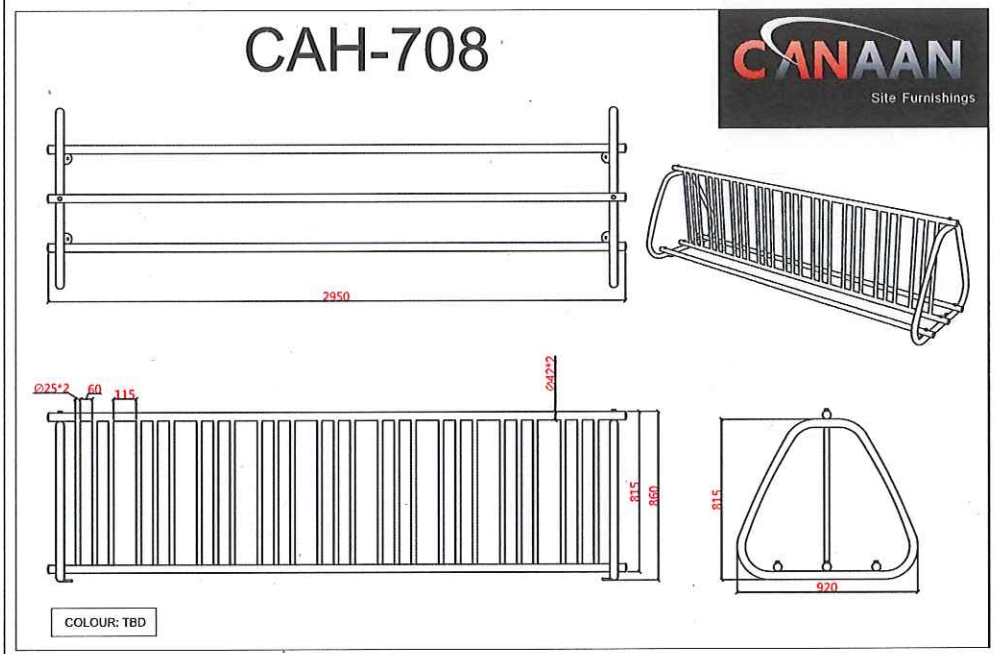

7 BIKE RACK: TRADITIONAL BIKE RACK BY CANAAN
SCALE: NTS

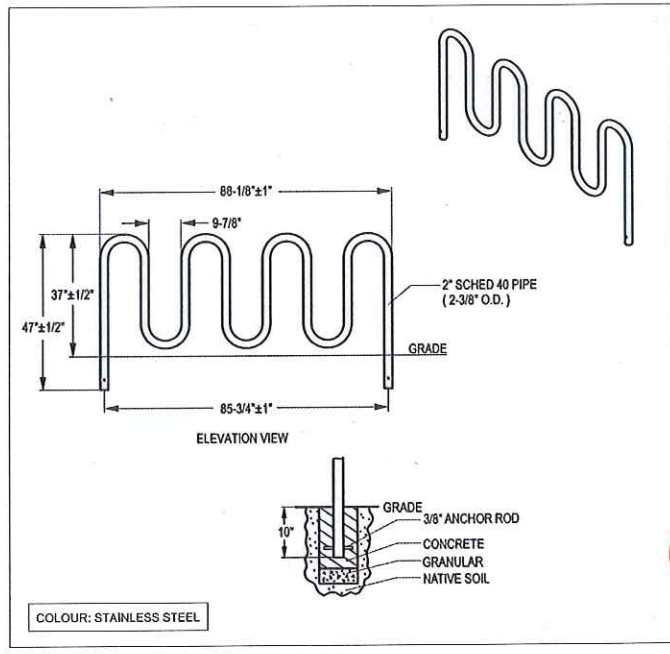

8 BIKE RACK: HEAVY-DUTY CHALLENGER BY BELSON
SCALE: NTS

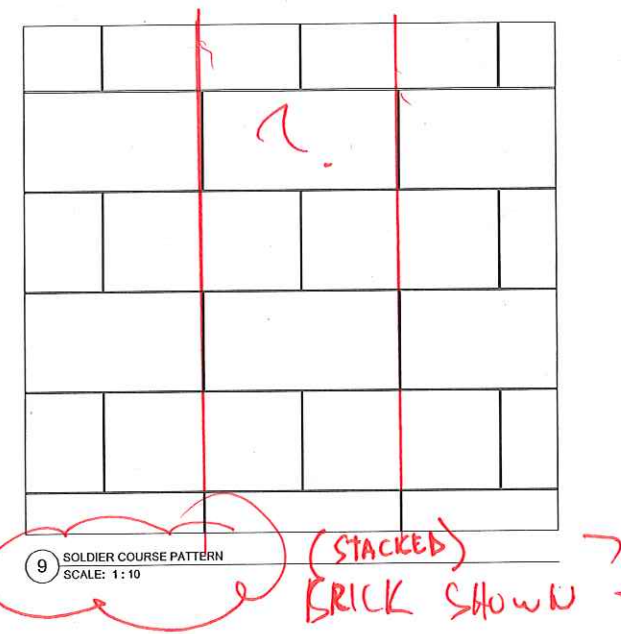

NOTES

LEGEND

ISSUE

- 7 2015-01-07 ISSUED FOR COORDINATION
- 6 2014-06-19 ISSUED FOR COORDINATION
- 5 2014-07-15 ISSUED FOR PERMIT COORDINATION
- 4 2014-05-29 RE-ISSUED FOR SITE PLAN APPROVAL
- 3 2014-01-10 RE-ISSUED FOR SITE PLAN APPROVAL
- 2 2013-03-26 ISSUED FOR SITE PLAN APPROVAL
- 1 2013-03-18 ISSUED FOR COORDINATION



Janet Rosenberg & Studio
Landscape Architecture and Urban Design
416 616 6555 F 416 656 5755 www.jrlandscape.com
543 Kimwood Avenue, Toronto Ontario M5C 2S3 Canada

TRIDEL


TORONTO COMMUNITY HOUSING CORPORATION

SQ ALEXANDRA PARK - BLOCK 11


LANDSCAPE DETAILS

SCALE: AS NOTED
DRAWN: JRS
CHECKED: JRS
PROJECT NUMBER: 13-101
DRAWING DATE: 2013-02-28


L400

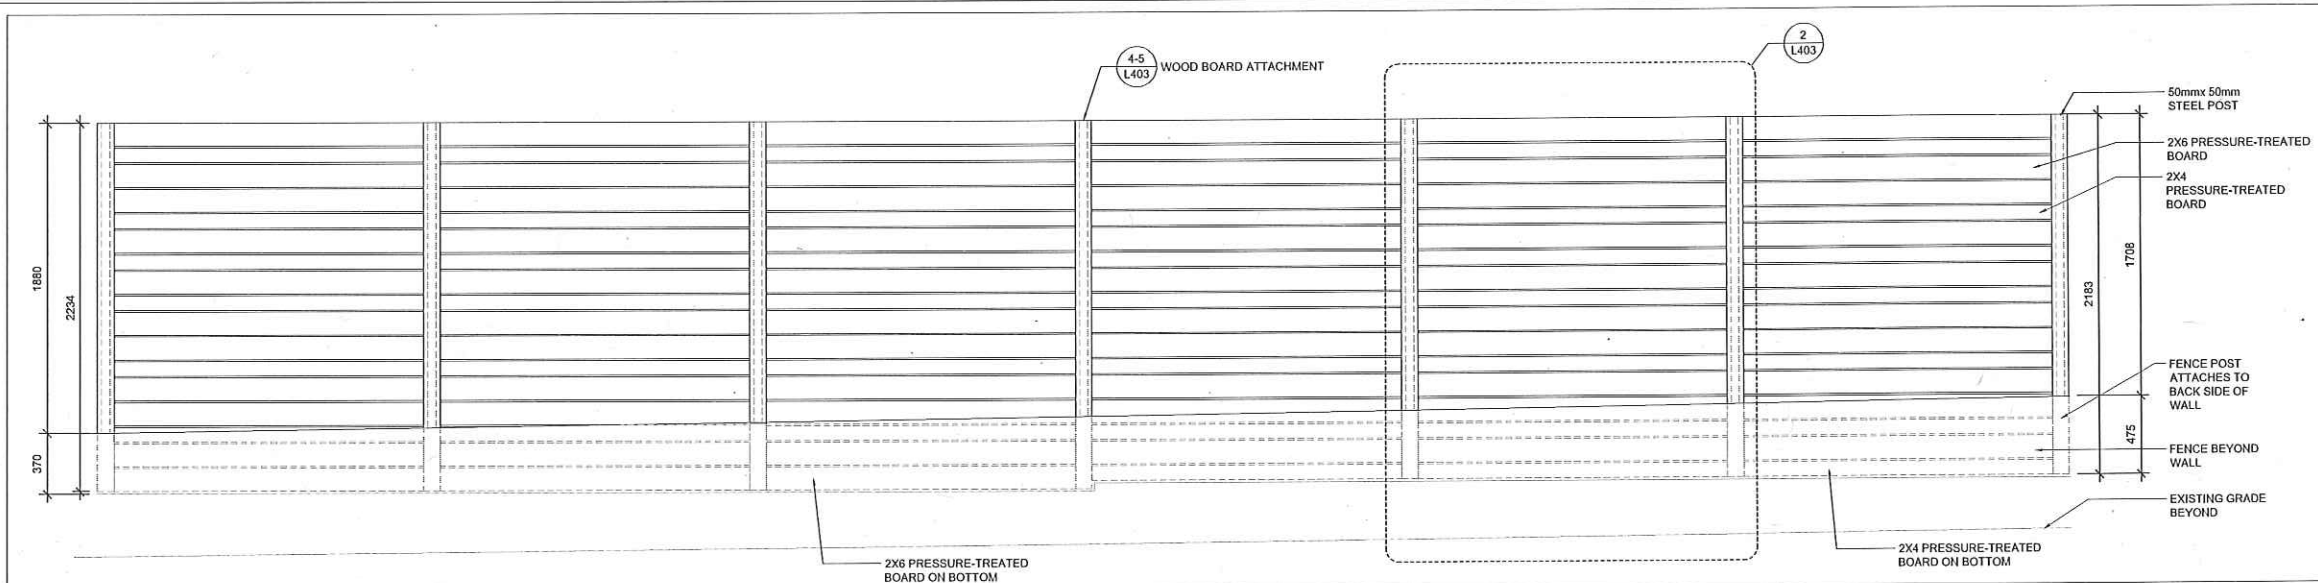


1 WOOD PRIVACY FENCE MOUNTED ON C.I.P. CONCRETE WALL/FLUSH CURB - ELEVATION
SCALE: 1:20

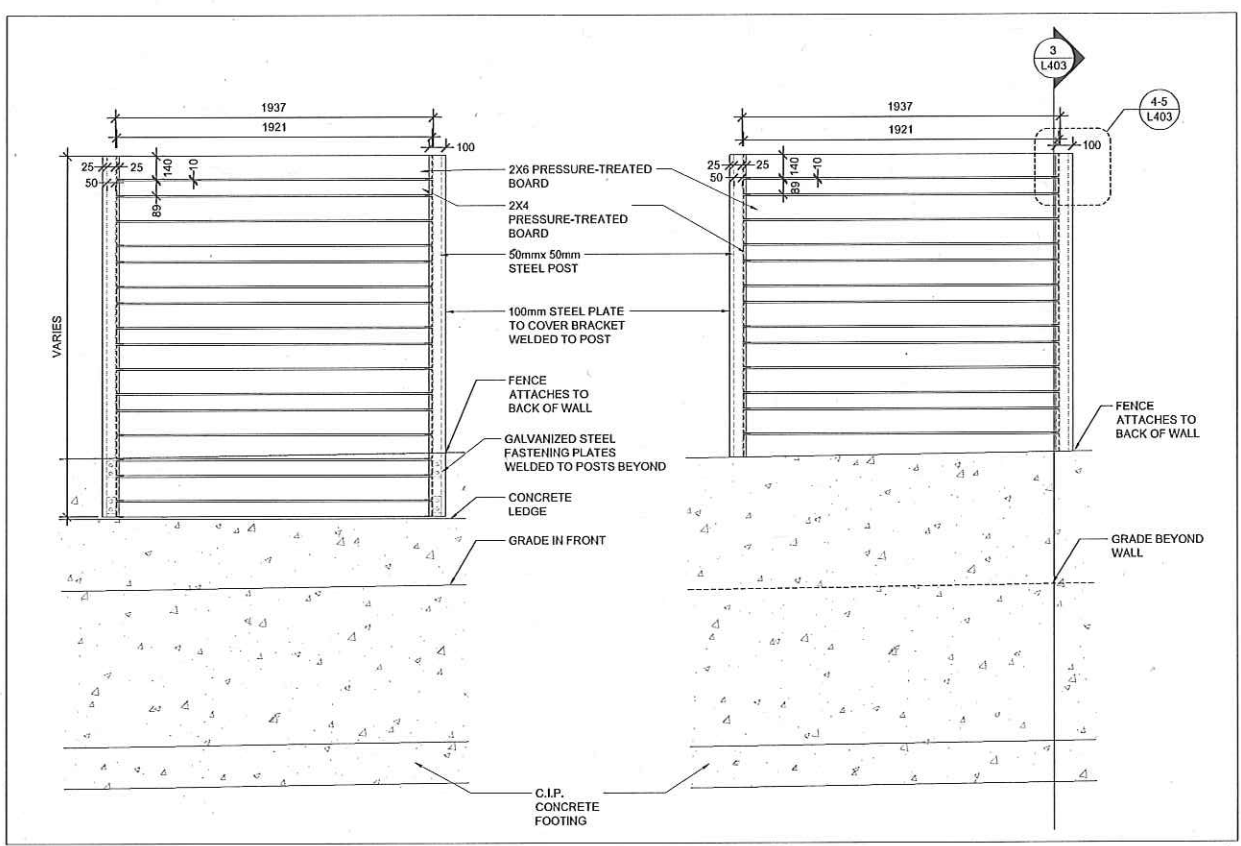


2 WOOD PRIVACY FENCE MOUNTED ON C.I.P. CONCRETE WALL/FLUSH CURB - PANEL
SCALE: 1:20

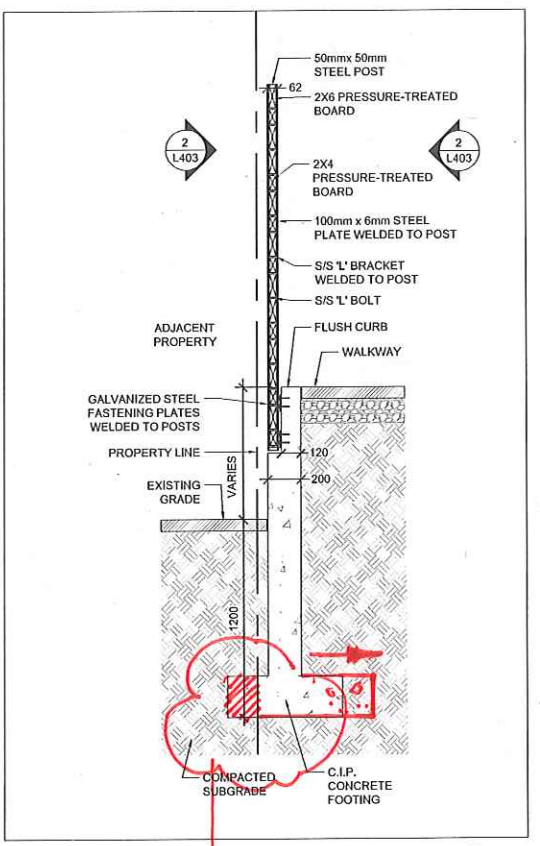


3 WOOD PRIVACY FENCE MOUNTED ON C.I.P. CONCRETE WALL/FLUSH CURB - SECTION
SCALE: 1:20

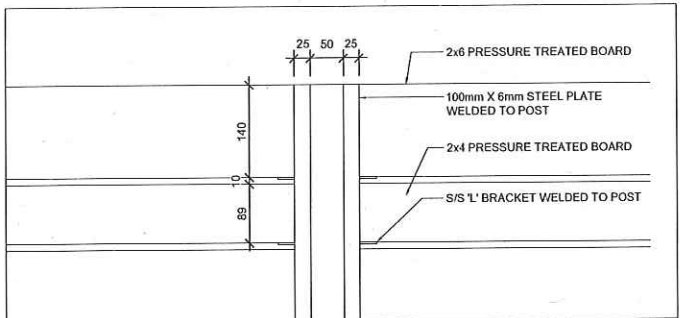

4 WOOD BOARD ATTACHMENT WITH STEEL PLATE COVER
SCALE: 1:5

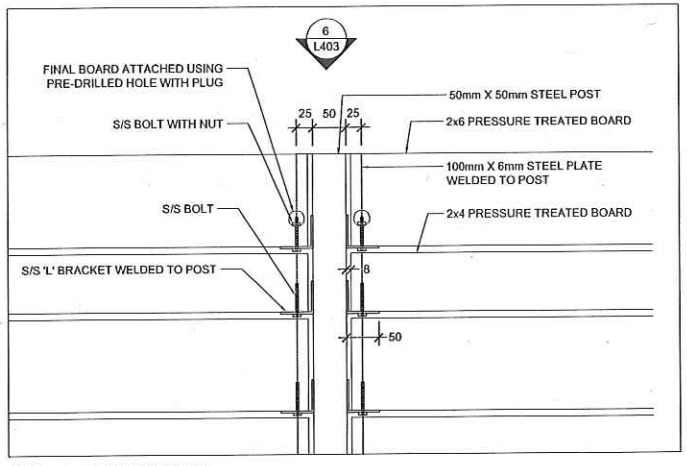

5 WOOD BOARD ATTACHMENT
SCALE: 1:5

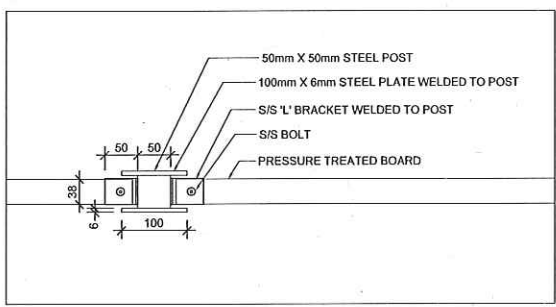

6 WOOD BOARD ATTACHMENT - PLAN VIEW
SCALE: 1:5

NOTE:
CONTRACTOR TO PROVIDE
SHOP DRAWINGS FOR
APPROVAL BY LANDSCAPE
ARCHITECT.

ENCHANCEMENT
STRUCTURAL TO REVIEW.
"L" SHAPED FOOTING OFTEN USED
ON RETAINING WALLS.

NOTES
NOTE:
FOR CONCRETE
REINFORCEMENT REFER TO
STRUCTURAL DOCS.

LEGEND

ISSUE

1 2015-01-07 ISSUED FOR COORDINATION



Janet
Rosenberg
& Studio
Landscape Architecture and Urban Design
1 416 656 6665 1 416 656 5725 www.jrlandscapes.com
143 Raymond Avenue, Toronto Ontario M5C 2S3 Canada

TRIDEL
TORONTO COMMUNITY
HOUSING CORPORATION

SQ ALEXANDRA PARK - BLOCK 11

LANDSCAPE DETAILS

SCALE: AS NOTED
DRAWN: JRS
CHECKED: JRS
PROJECT NUMBER: 13-101
DRAWING DATE: 2013-02-28

L403

NOTES

NOTE:
FOR CONCRETE
REINFORCEMENT REFER TO
STRUCTURAL DOCS.

LEGEND

ISSUE

1 2015-01-07 ISSUED FOR COORDINATION



Janet
Rosenberg
& Studio
Landscape Architecture and Urban Design
416 656 6555 F 416 656 5728 www.jrstudio.ca
143 Kensington Avenue, Toronto Ontario M5S 2E3 Canada


TRIDEL
TORONTO COMMUNITY
HOUSING CORPORATION

SQ ALEXANDRA PARK - BLOCK 11


LANDSCAPE DETAILS

SCALE: AS NOTED
DRAWN: JRS
CHECKED: JRS
PROJECT NUMBER: 13-101
DRAWING DATE: 2013-02-28

L404

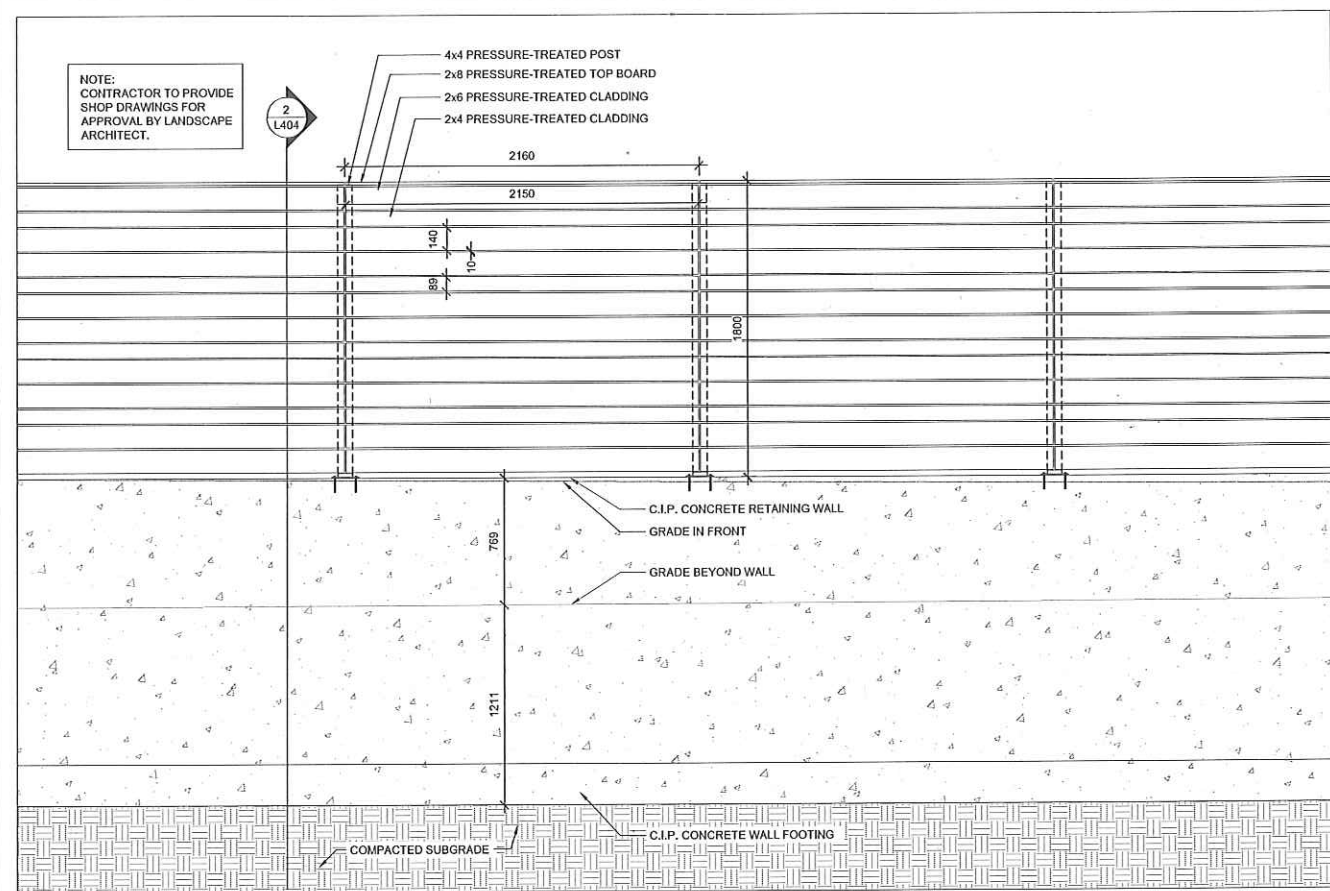


1 WOOD PRIVACY FENCE ON C.I.P. CONCRETE WALL
SCALE: 1:20

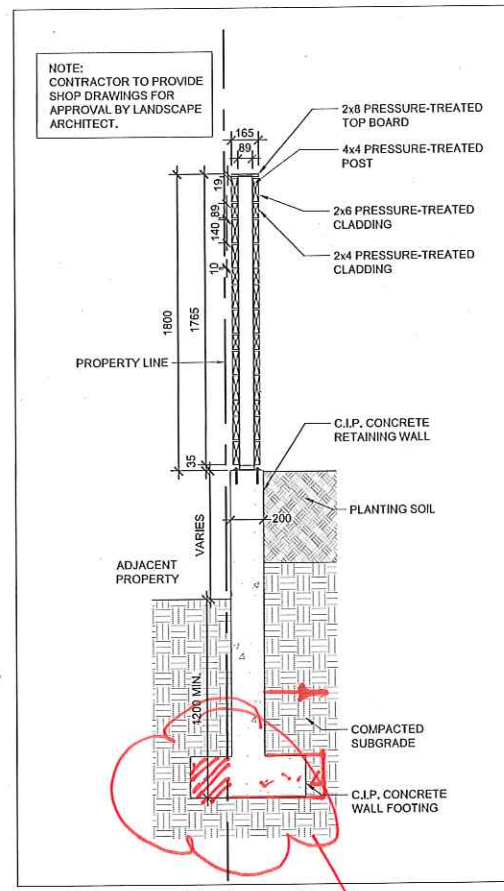


2 WOOD PRIVACY FENCE ON C.I.P. CONCRETE WALL
SCALE: 1:20

ENCHROACHMENT


REVEAL AT COLD JUNK
JOINT? BETTER TO HAVE
FINAL JUNK 100% ABOVE
PAVERS / GRADE.

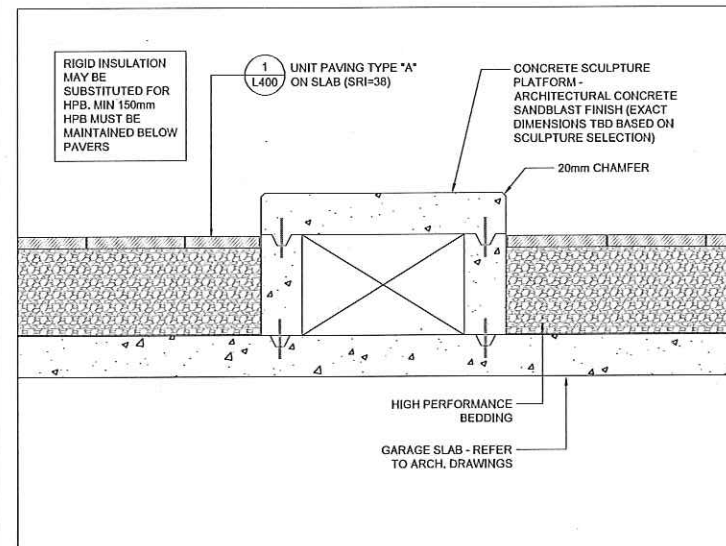


3 C.I.P. ARCHITECTURAL CONCRETE SCULPTURE PLINTH - ON SLAB
SCALE: 1:20

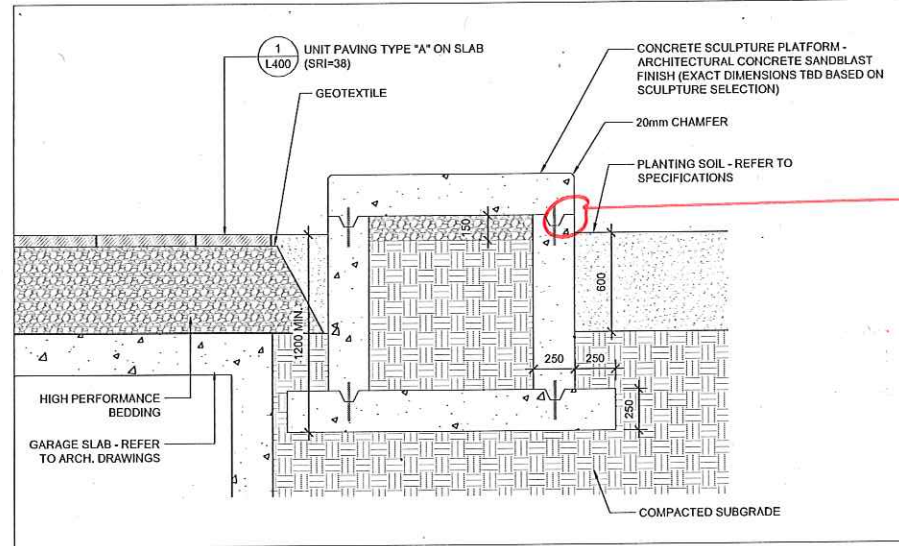


4 C.I.P. ARCHITECTURAL CONCRETE SCULPTURE PLINTH - ON SLAB
SCALE: 1:20

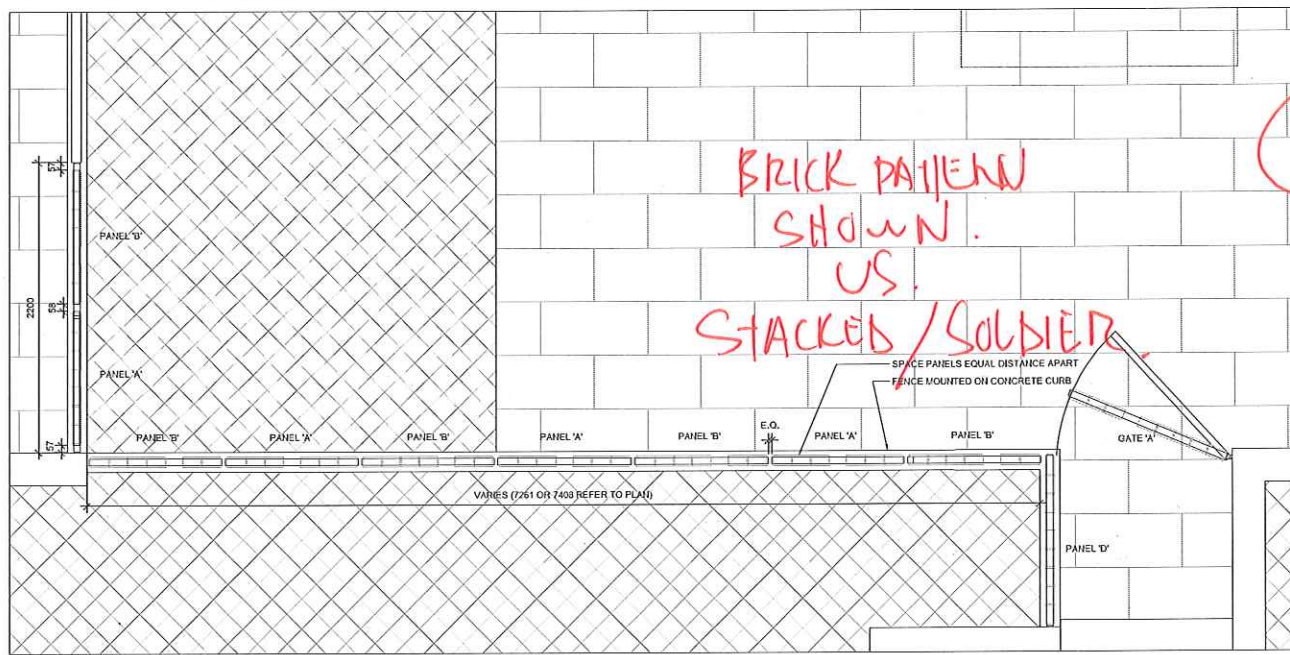


1 PLAN - METAL FENCE WITH DECORATIVE SQUARE PATTERN: FRONT TERRACES
SCALE: 1:25

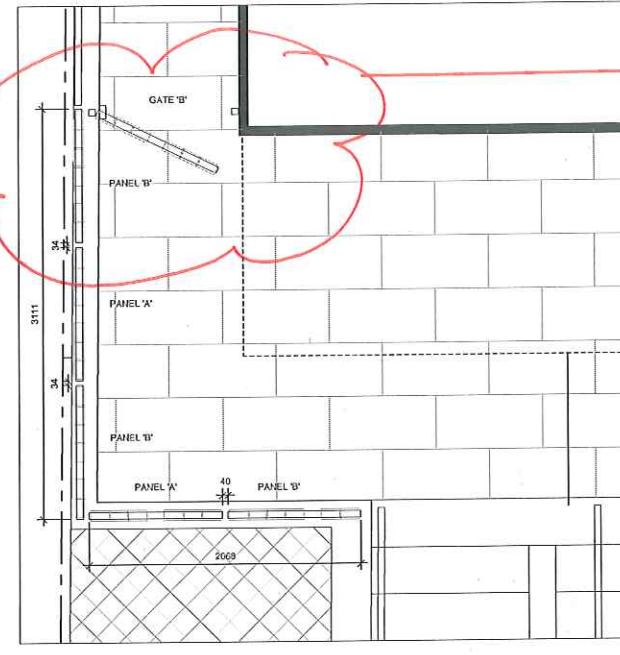


2 PLAN - METAL FENCE WITH DECORATIVE SQUARE PATTERN - BICYCLE ENTRANCE
SCALE: 1:25

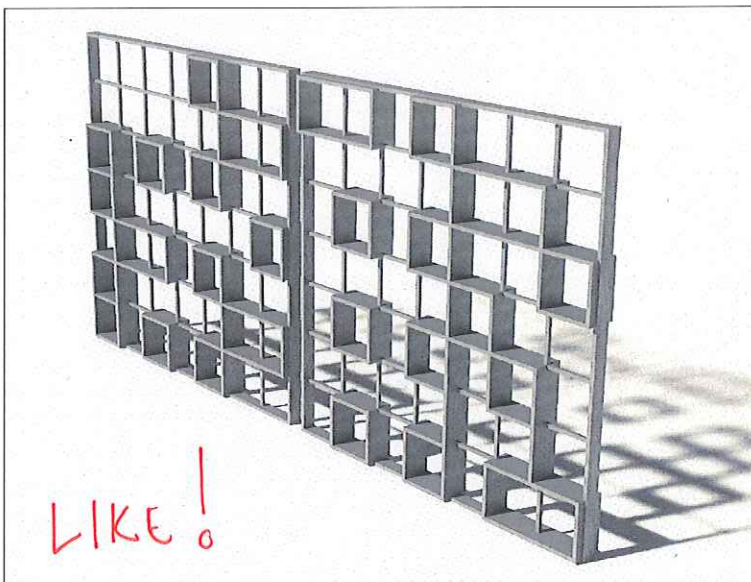


3 METAL FENCE WITH DECORATIVE SQUARE PATTERN - AXONOMETRIC CONCEPT
SCALE: NTS

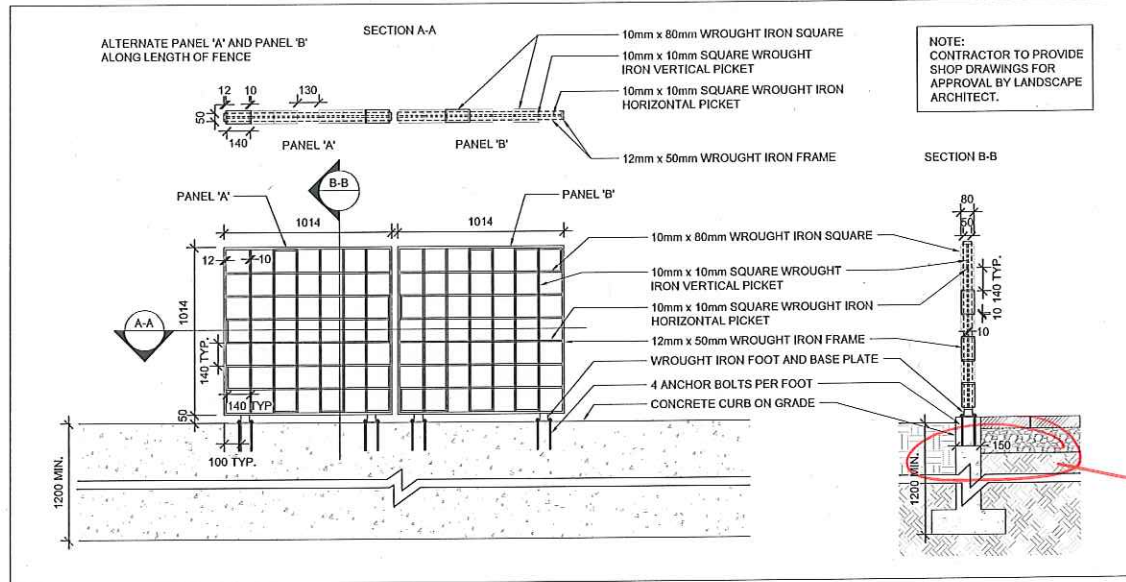


4 METAL FENCE WITH DECORATIVE SQUARE PATTERN - FENCE PANELS 'A' AND 'B'
SCALE: 1:20

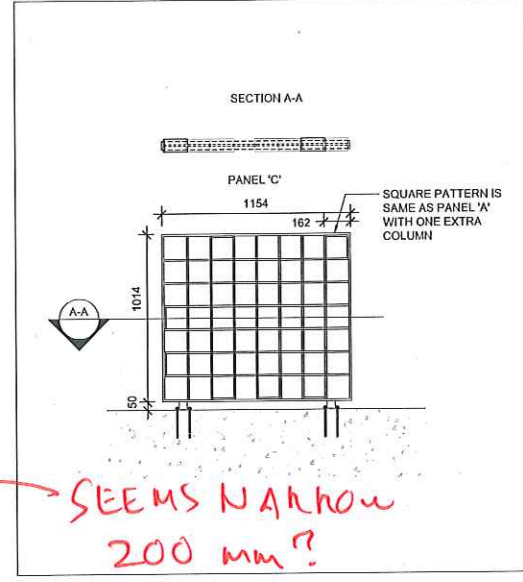


5 METAL FENCE WITH DECORATIVE SQUARE PATTERN - PANEL 'C'
SCALE: 1:20

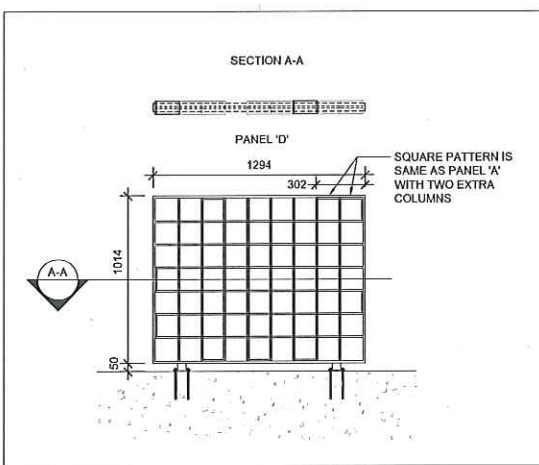

6 METAL FENCE WITH DECORATIVE SQUARE PATTERN - PANEL 'D'
SCALE: 1:30

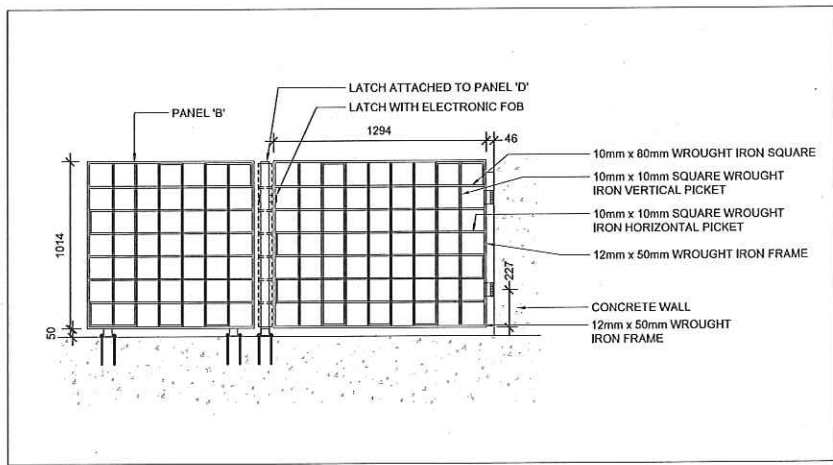

7 METAL FENCE WITH DECORATIVE SQUARE PATTERN - GATE 'A'
SCALE: 1:20

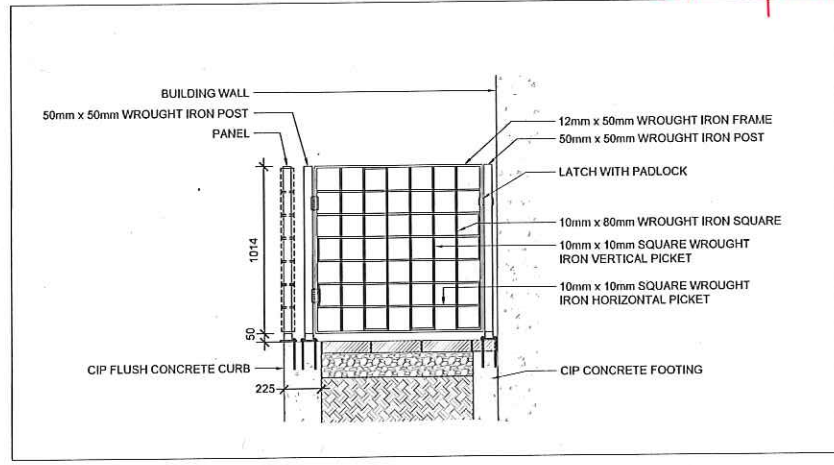

8 METAL FENCE WITH DECORATIVE SQUARE PATTERN - GATE 'B'
SCALE: 1:20

NOTE:
CONTRACTOR TO PROVIDE
SHOP DRAWINGS FOR
APPROVAL BY LANDSCAPE
ARCHITECT.

GATE LOCATION
ISSUE.
ACCESS TO SHUT
OFF VALVE AT
GAS PRU.
STATION.

SEEMS NARROW
200 mm?
STRUCTURAL TO
COMMENT.

NOTES

NOTE:
FOR CONCRETE
REINFORCEMENT REFER TO
STRUCTURAL DOCS.

LEGEND

ISSUE

1 2015-01-07 ISSUED FOR COORDINATION

Janet
Rosenberg
& Studio
Landscape Architecture and Urban Design
416 616 6555 F 416 616 5716 www.jrlandscapes.com
343 Kennedy Avenue, Toronto, Ontario M3J 2S3 Canada

TRIDEL
TORONTO COMMUNITY
HOUSING CORPORATION

SQ ALEXANDRA PARK - BLOCK 11

LANDSCAPE DETAILS


SCALE: AS NOTED
DRAWN: JRS
CHECKED: JRS
PROJECT NUMBER: 13-101
DRAWING DATE: 2013-02-28

L405

BLANK ON FTP.


406

BLANK ON f+p.
407

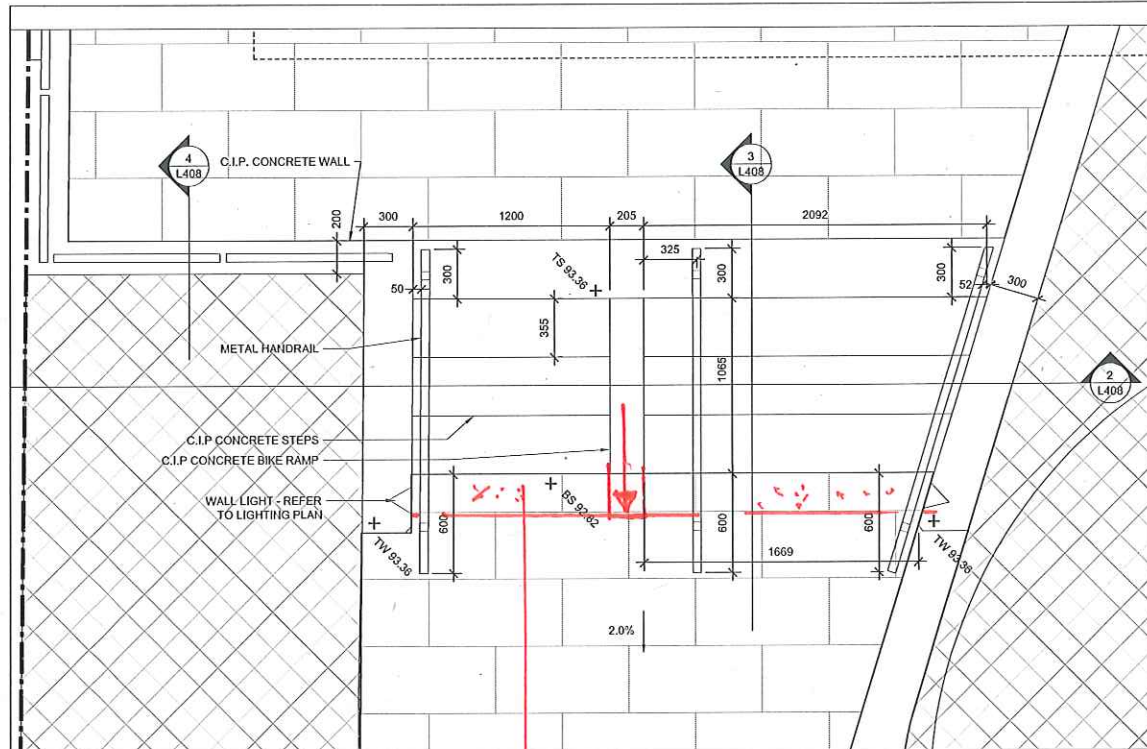


1 C.I.P. CONCRETE STAIR AND BIKE RAMP
SCALE: 1:20

CONC. (ARCH.)

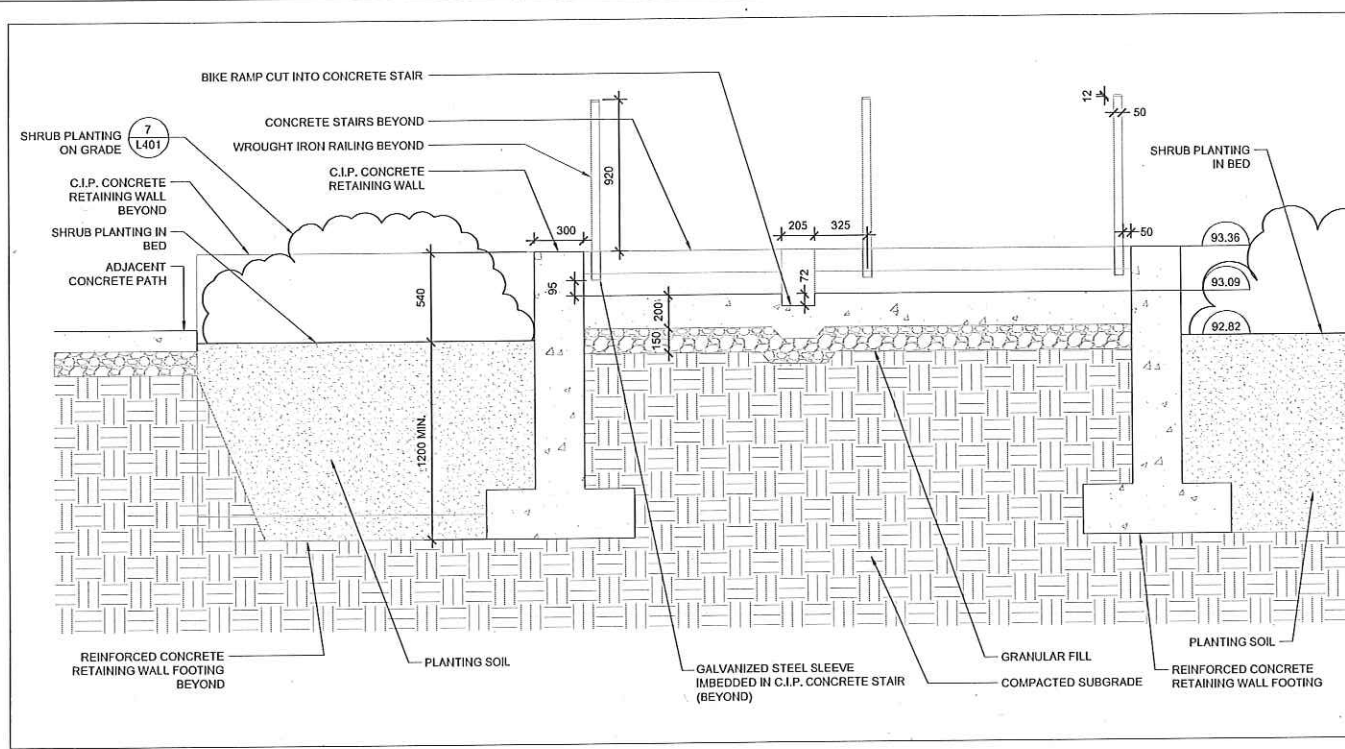


2 C.I.P. CONCRETE STAIR AND BIKE RAMP - SECTION THROUGH FOOTING
SCALE: 1:20

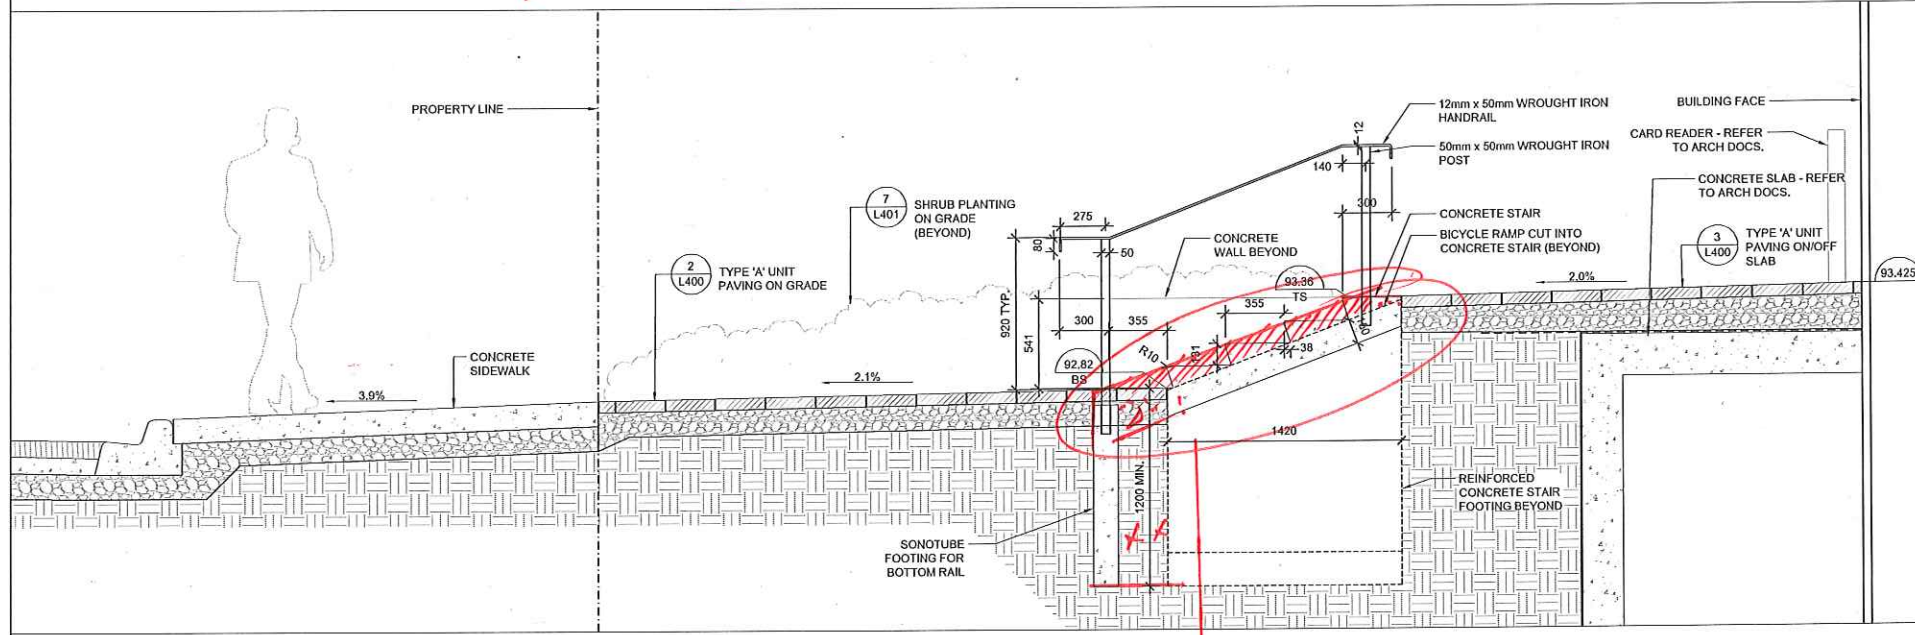

3 C.I.P. CONCRETE STAIR AND BIKE RAMP - SECTION
SCALE: 1:20

WILL PEDALS HIT RISES?
RAMP TOP AT NOSINGS
ON ARCHITECTURAL. (PARTIALLY SHOWN.)

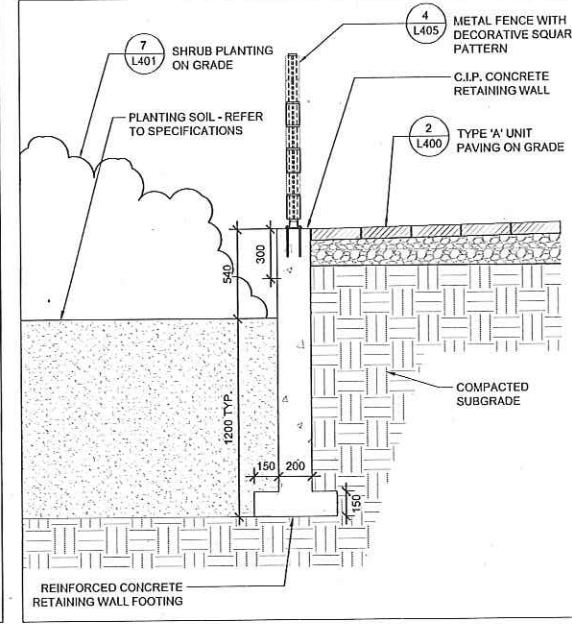

4 C.I.P. CONCRETE STAIR AND BIKE RAMP - SECTION
SCALE: 1:20

NOTES

NOTE:
FOR CONCRETE
REINFORCEMENT REFER TO
STRUCTURAL DOCS.

LEGEND

ISSUE

1 2015-01-07 ISSUED FOR COORDINATION



Janet Rosenberg & Studio
Landscape Architecture and Urban Design
416 616 6655 F 416 616 9715 www.jrlandscapes.com
149 Penwood Avenue, Toronto Ontario M6C 2G3 Canada


TRIDEL
TORONTO COMMUNITY
HOUSING CORPORATION

SQ ALEXANDRA PARK - BLOCK 11

LANDSCAPE DETAILS

SCALE: AS NOTED
DRAWN: JRS
CHECKED: JRS
PROJECT NUMBER: 13-101
DRAWING DATE: 2013-02-28

L408

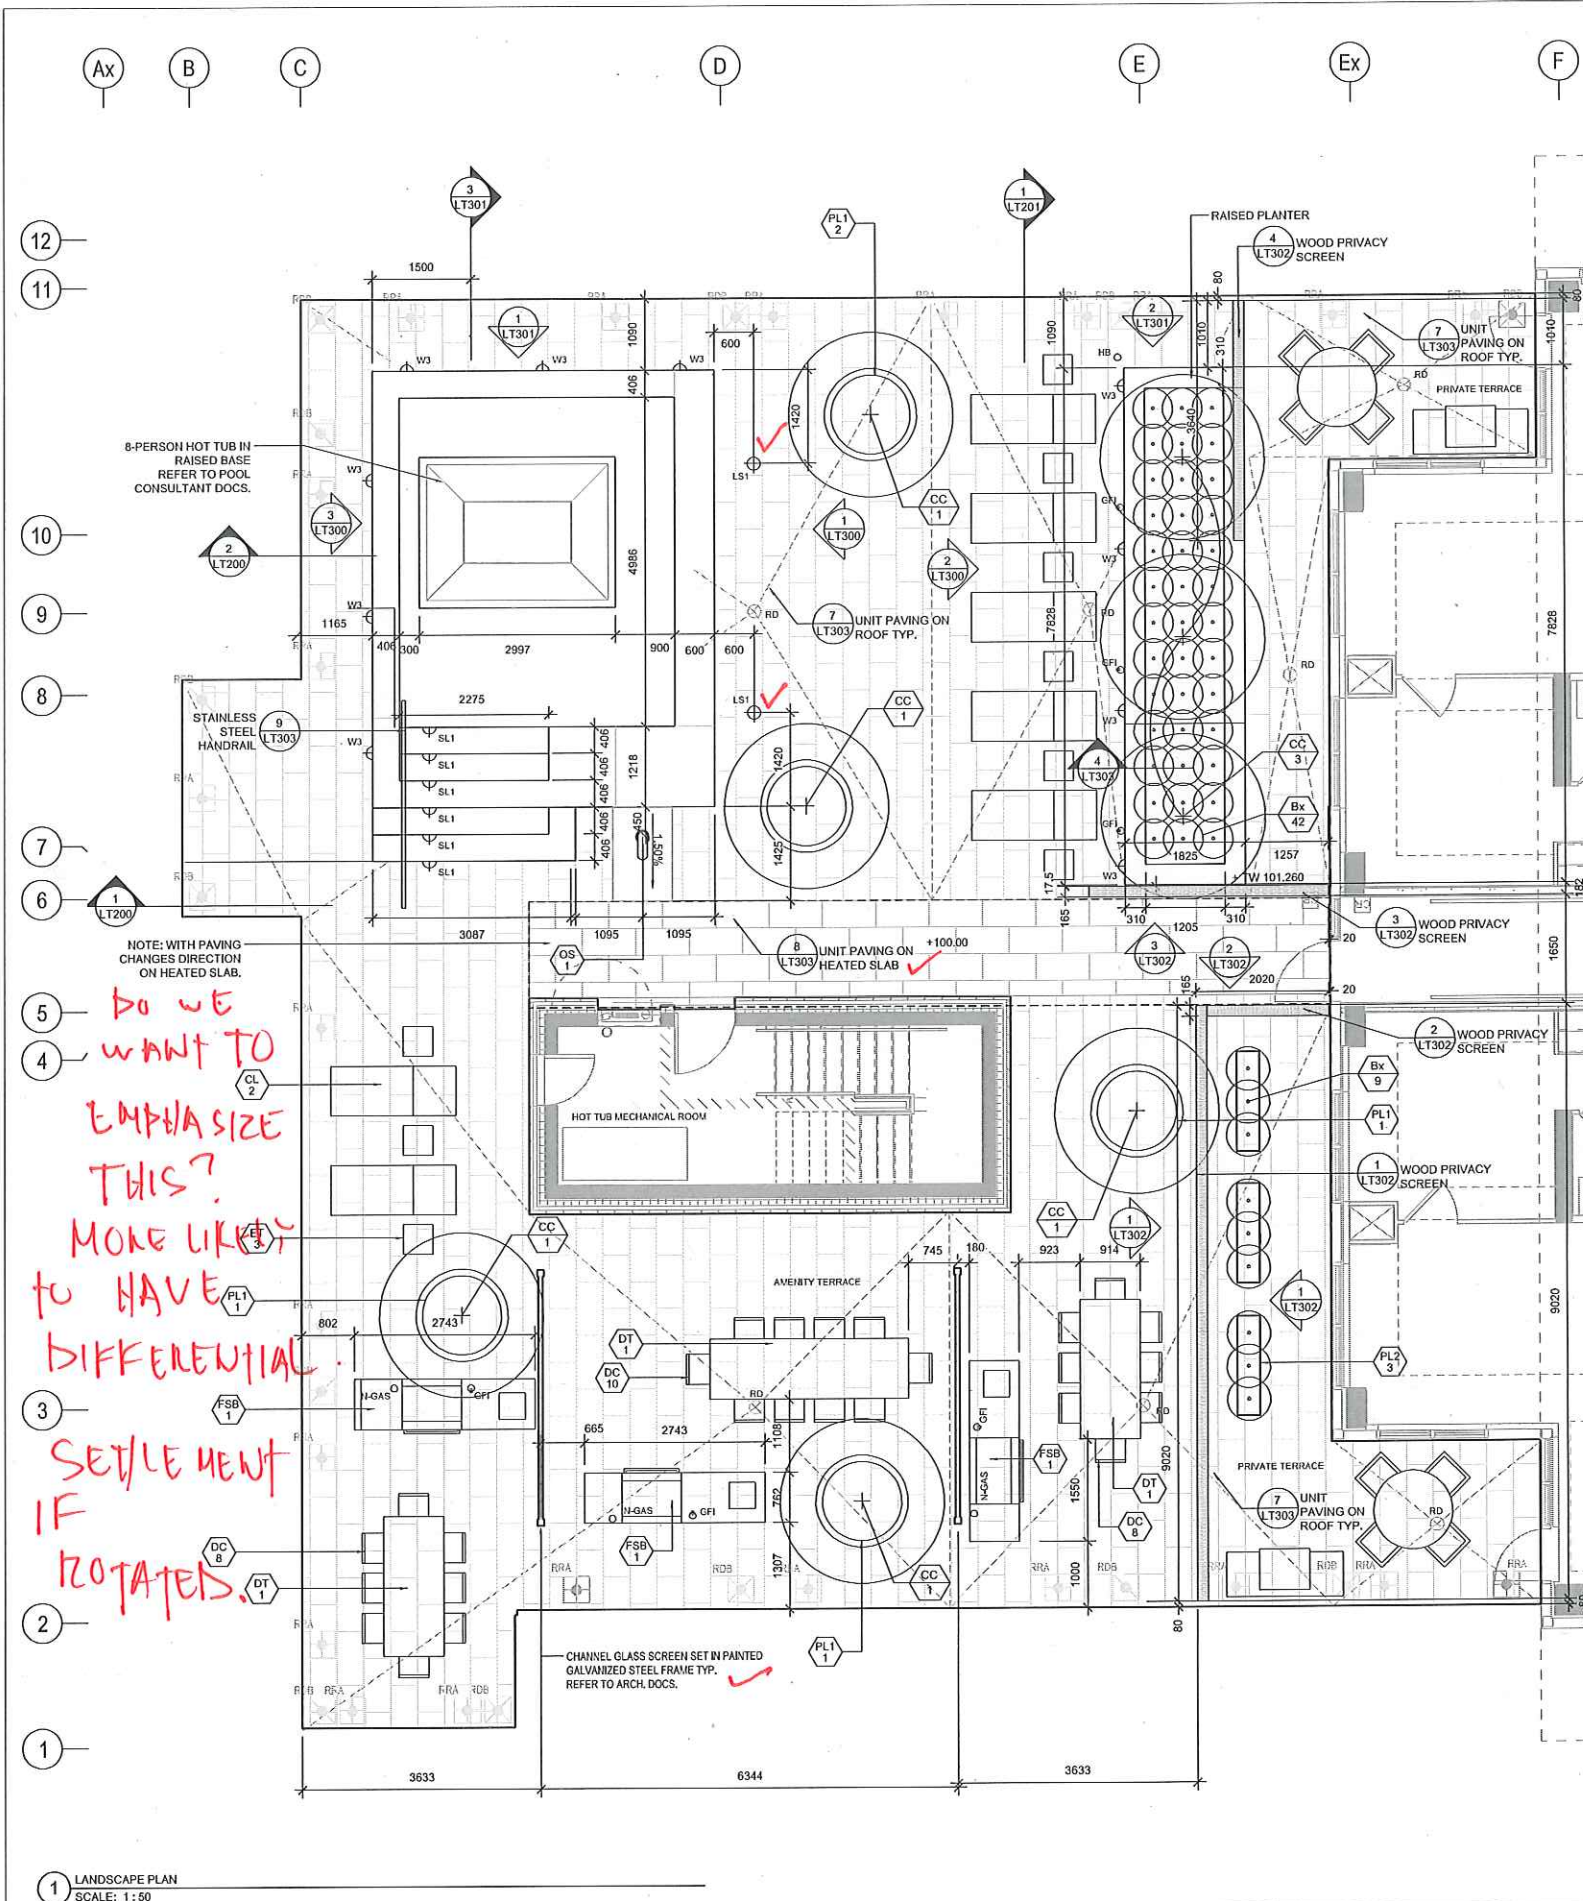

do we want to emphasize this? more likely to have differential settlement if rotaries.


Quantity	Key	Botanical	Common	Size	Condition	Comments
DECIDUOUS TREES						
8	CC	<i>Cercis canadensis</i>	Eastern Redbud	70mm W.B.	As per plan	Native
PERENNIALS						
51	Bx	<i>Buxus 'Green Mountain'</i>	Boxwood	3 gallon pot	450mm O.C.	Drought Tolerant

Key	Quantity	Type	Product Specification	Supplier
CL	7	Chaise Lounge		
DT	3	Dining Table	SPINNAKER 034 Extendable Table by RODA (L209/335 cm, W.102 cm, H. 74 cm), Teak, Powder coated steel, Simcra (Grey)	Jardin de Ville, Toronto (416-363-8323)
DC	26	Dining Chair	TBD	
ET	9	End Table	TBD	
FSB	3	Food Service Bar	9'4" (2745mm) Food Service Bar BBO, 586ccof. Trash, Fridge, Sink	Rick Elbye, Outdoor Luxury (905-541-3100)
OS	1	Outdoor Shower	Original 1 by JEE-O, Stainless Steel (with hidden drain basin), Refer to Landscape Detail 1-2L1303	Purifcare-US (347-799-1278)
PL1	5	Planter	Cliche Tree Planter - T-GL-D140x100, D140x100 cm, Refer to Landscape Detail 1L1304	Thomas Lub, StreetLife America (1 648 583 2937)
PL2	3	Planter	Hanson Planter #42, 36"W x 14"D x 24"Hm, Colour: Bronze	International Art Properties (1 800 426-6471)

Key	Quantity	Type	Height	Product Specification	Supplier
W1	0	Wall Sconce	n/a	Microdot Square - S.3850W-120 - 10W Warm White LED	Sistemalux Toronto - 383 Adelaide St. W. Toronto 416-408-3995
W2	0	Wall Sconce	n/a	Microdot Square - S.3850W-120 - 4.5W Warm White LED	Sistemalux Toronto - 383 Adelaide St. W. Toronto 416-408-3995
W3	10	Recessed Wall Light	200mm	Microdot - S.6060W-120 - 2.5W Warm White LED, Refer to Landscape Detail 2L1304	Sistemalux Toronto - 383 Adelaide St. W. Toronto 416-408-3995
S1	0	Soffit Light	n/a	Zip Square - S.8880-120 - Stainless Steel & Acid Etched Glass - 20W Metal Halide	Sistemalux Toronto - 383 Adelaide St. W. Toronto 416-408-3995
B1A	0	Lighted Security Bollard	n/a	Lightcolumn Bollard - LBLCO-604 - with security core - 300" standard design - "scape" perforated shield - 10W T8 Linear LED	Forms & Surfaces - 330-421-6575
B1B	0	Lighted Security Bollard	n/a	Lightcolumn Bollard - LBLCO-604 - with security core - 180" standard design - "scape" perforated shield - 10W T8 Linear LED	Forms & Surfaces - 330-421-6575
B2	0	Light Bollard	n/a	Lightcolumn Bollard - LBLCO-504 - - 180" standard design - "scape" perforated shield - 10W T8 Linear LED	Forms & Surfaces - 330-421-6575
SL1	6	Recessed Step Light	Center 50mm above tread	Micro Plug LED, S4550_4500W_Microplug square, Refer to Landscape Detail 3L1304	Sistemalux Toronto - 383 Adelaide St. W. Toronto 416-408-3995
LS1	2	Pole Light	3600mm	U.F.O BY IGUZZINI (SISTEMALUX), Refer to Landscape Detail 6L1303	IGUZZINI U.F.O (SISTEMALUX Canada) - Toronto, 416-408-3995

NOTES

LEGEND

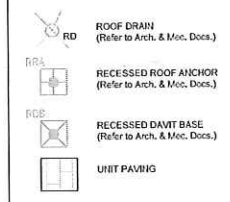

ISSUE

- 5 2015-01-07 ISSUED FOR COORDINATION
- 4 2014-08-19 ISSUED FOR COORDINATION
- 3 2014-01-10 RE-ISSUED FOR SITE PLAN APPROVAL
- 2 2013-03-26 ISSUED FOR SITE PLAN APPROVAL
- 1 2013-03-18 ISSUED FOR COORDINATION



Janet Rosenberg & Studio
Landscape Architecture and Urban Design
416 626 6635 • 416 656 9766 www.janetrosenberg.com
118 Kennedy Avenue, Toronto ON M6C 2B8 Canada

TRIDEL


TORONTO COMMUNITY HOUSING CORPORATION

ALEXANDRA PARK PHASE 1A


AMENITY TERRACE LAYOUT

SCALE: AS SHOWN
DRAWN: GW
CHECKED:
PROJECT NUMBER: 13-101
DRAWING DATE: 2013-02-28

LT100

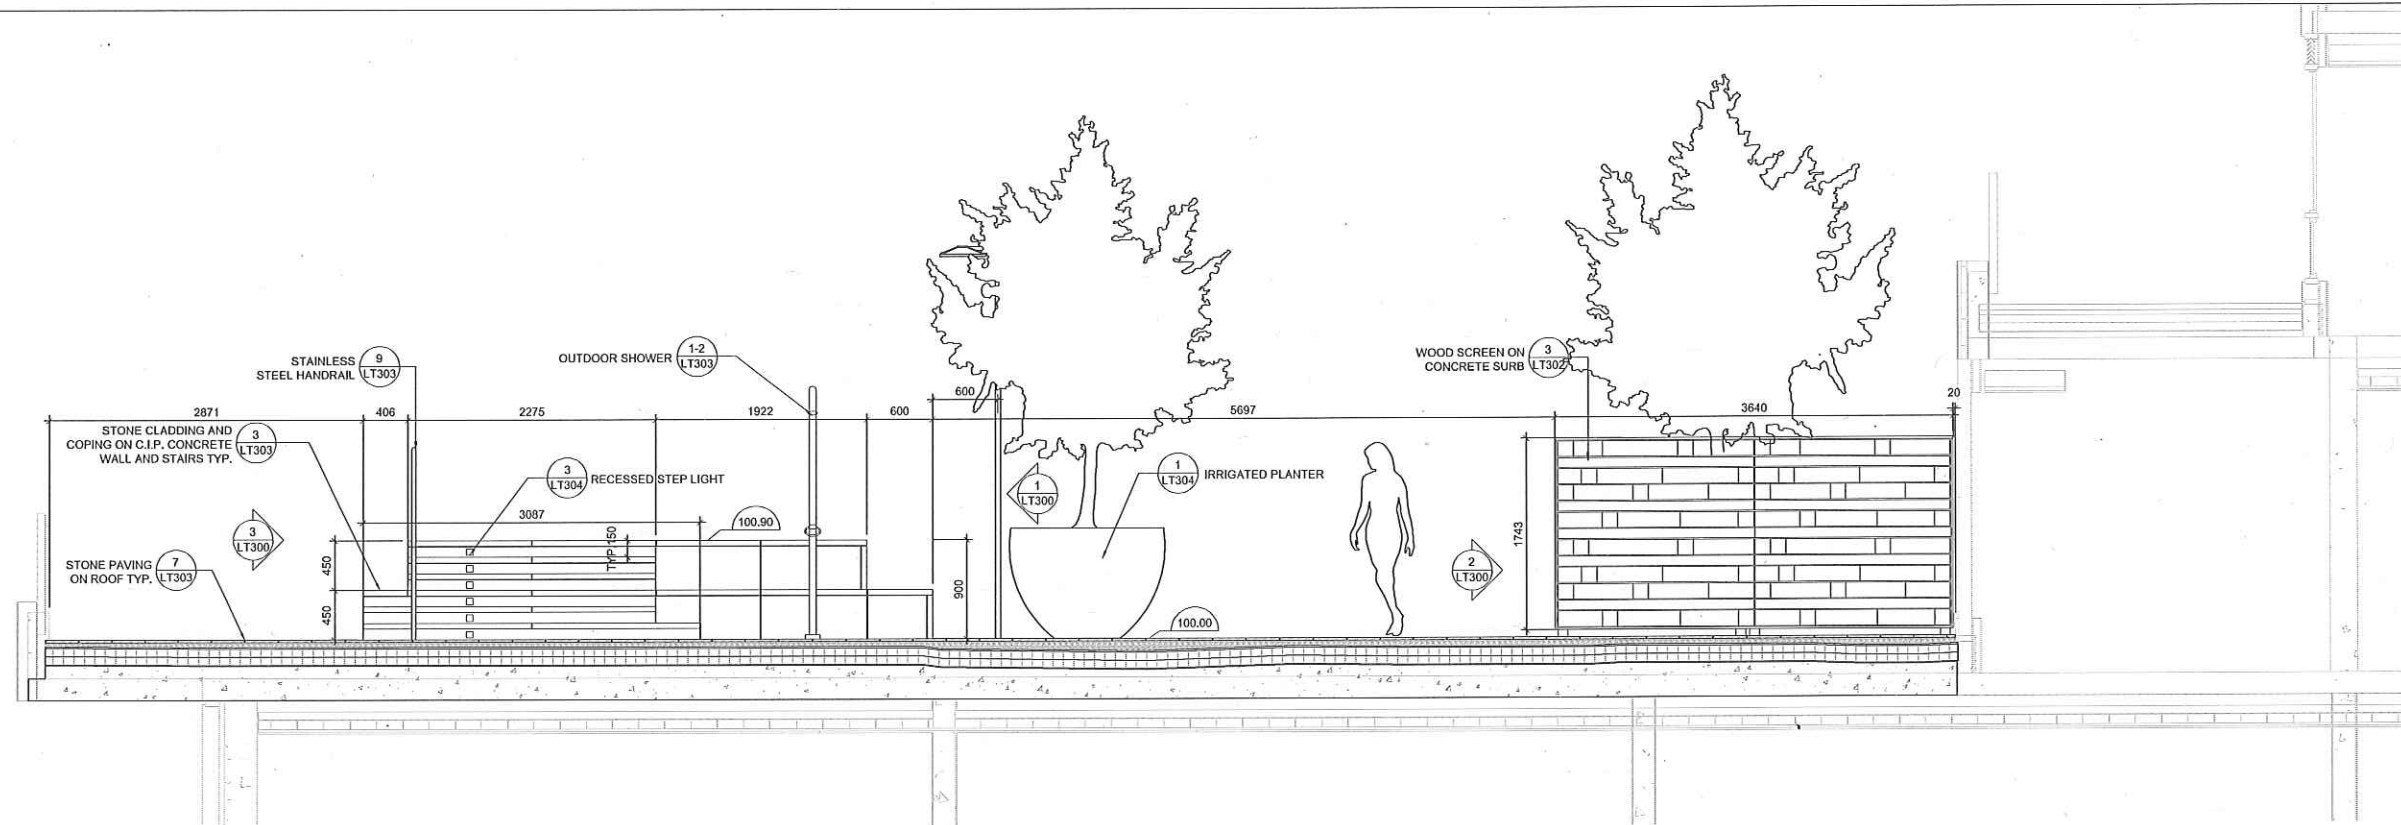

1 LANDSCAPE SECTION
SCALE: 1:30

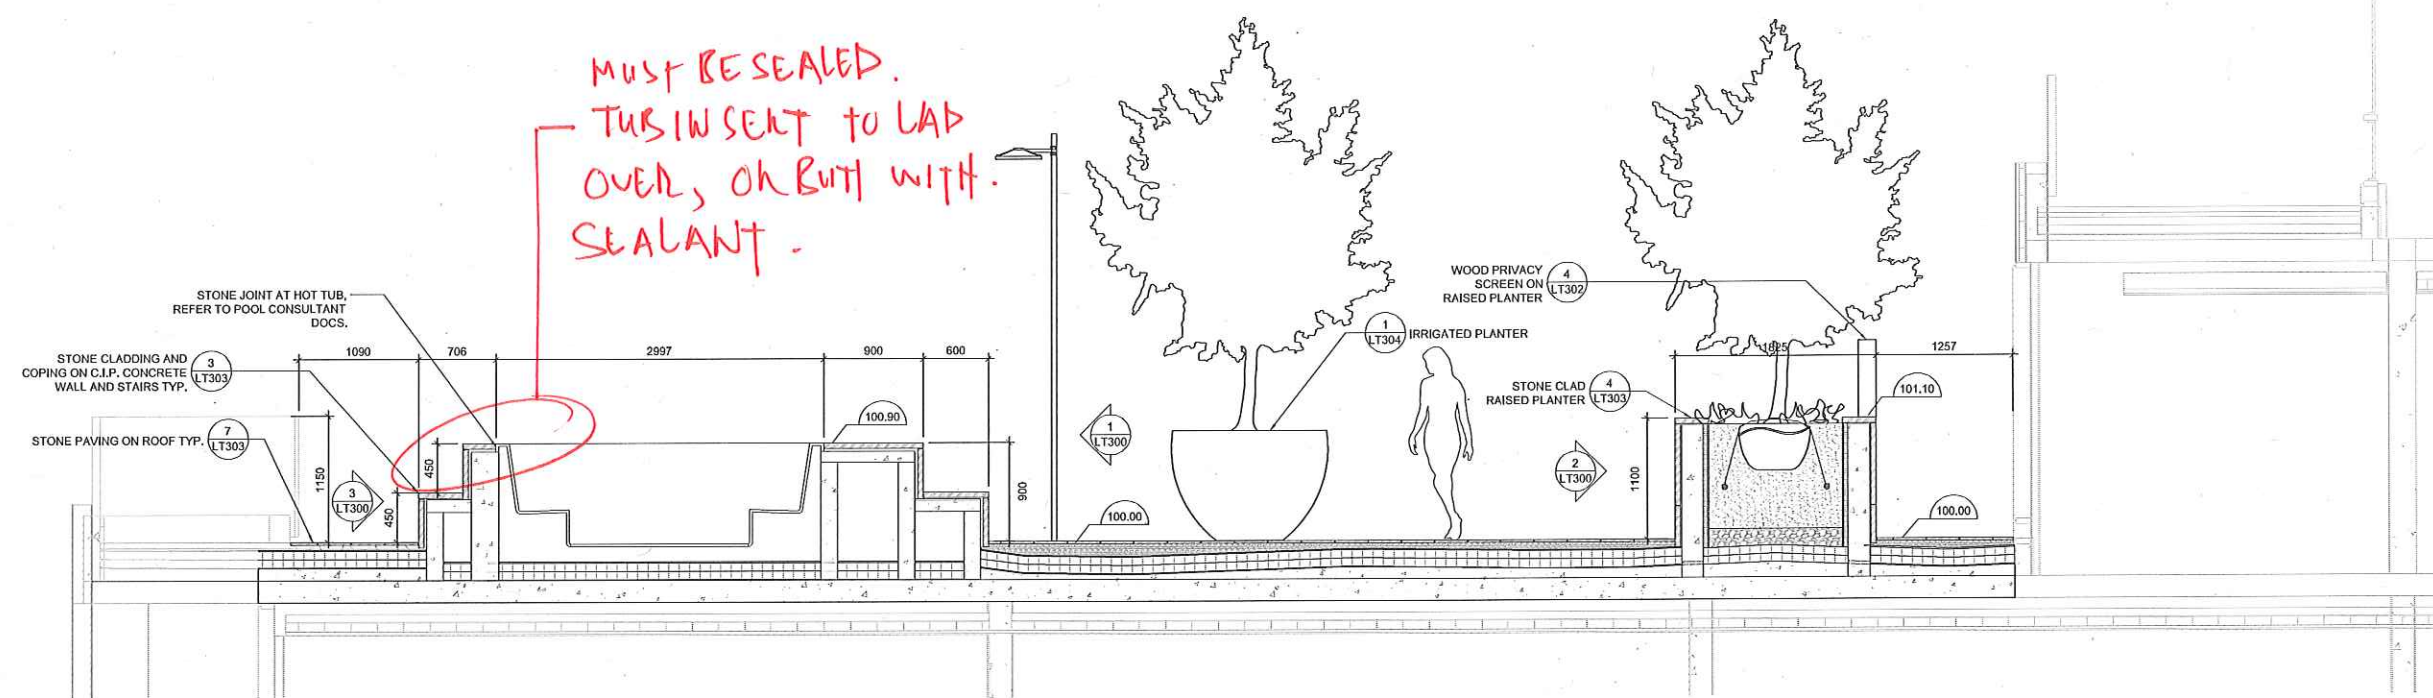


2 LANDSCAPE SECTION
SCALE: 1:30

NOTES

LEGEND

ISSUE

1 2015-01-07 ISSUED FOR COORDINATION



Janet Rosenberg & Studio
Landscape Architecture and Urban Design
416 655 6555 F 416 655 9726 www.jrstudios.ca
248 Kimmsville Ave., Toronto, Ontario M5C 2K3 Canada


TRIDEL
TORONTO COMMUNITY HOUSING CORPORATION

ALEXANDRA PARK PHASE 1A


LANDSCAPE SECTIONS

SCALE: AS SHOWN
DRAWN: GW
CHECKED: GW
PROJECT NUMBER: 13-101
DRAWING DATE: 2013-02-29


LT200

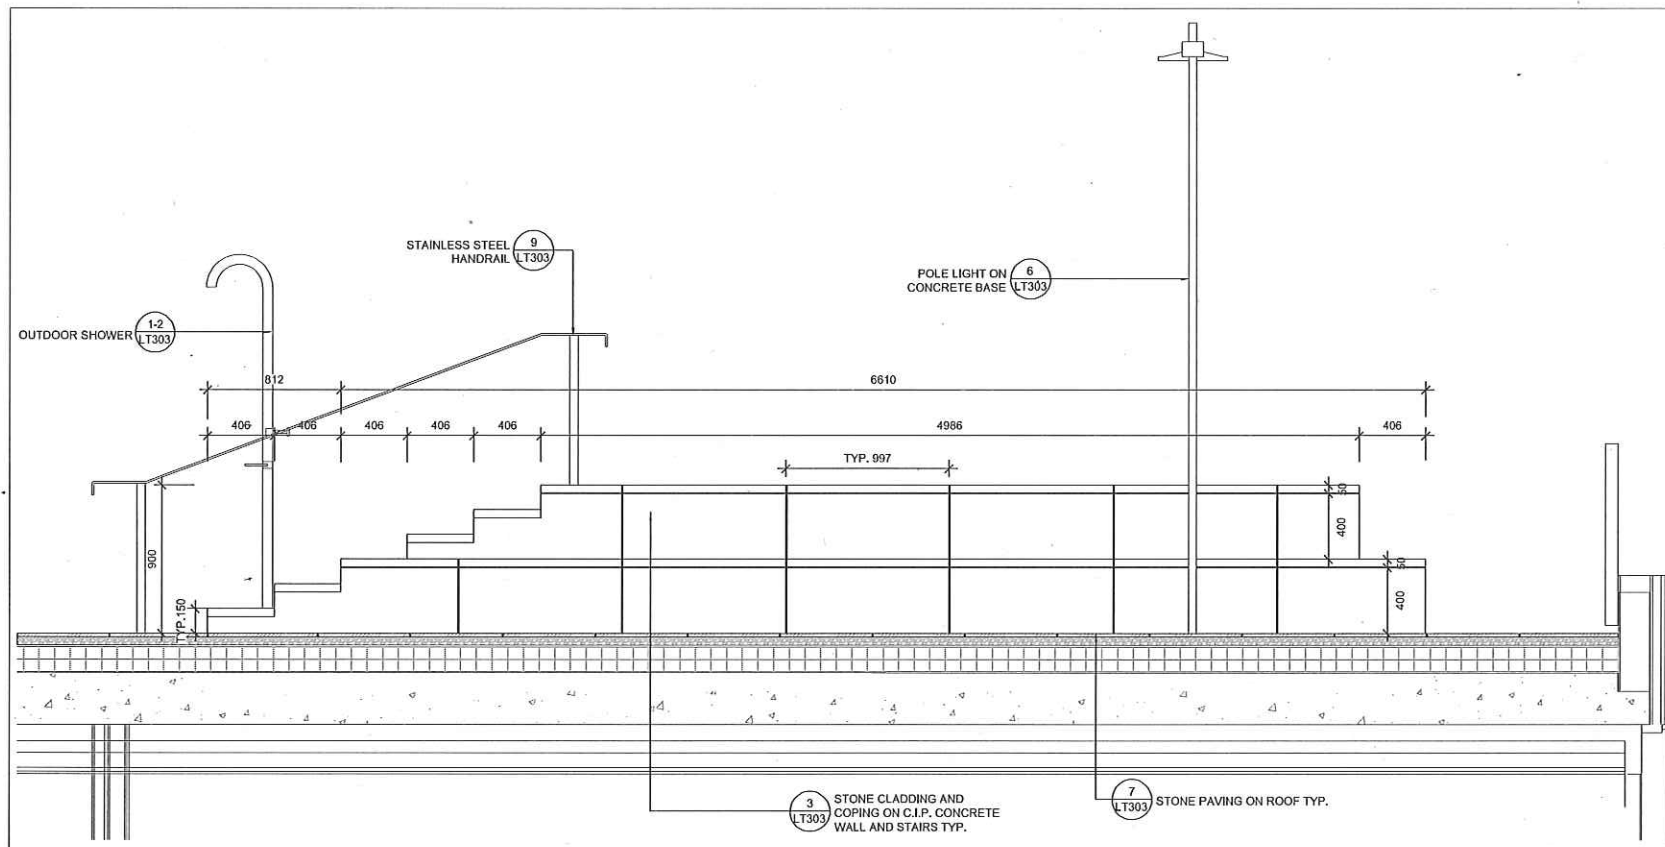

1 RAISED HOT TUB - SIDE VIEW
SCALE: 1:20

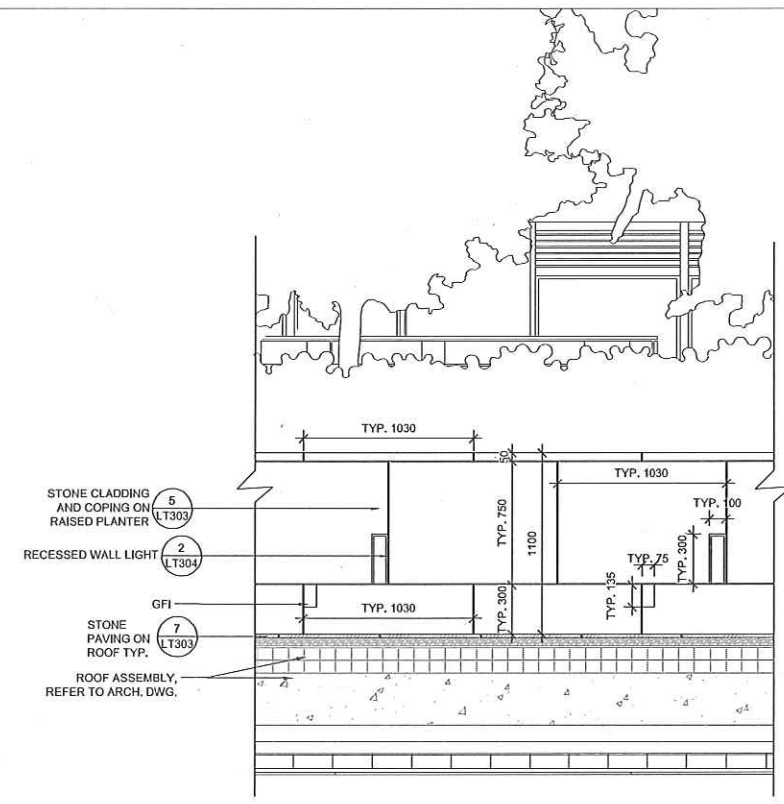

2 RAISED PLANTER - FRONT VIEW
SCALE: 1:20

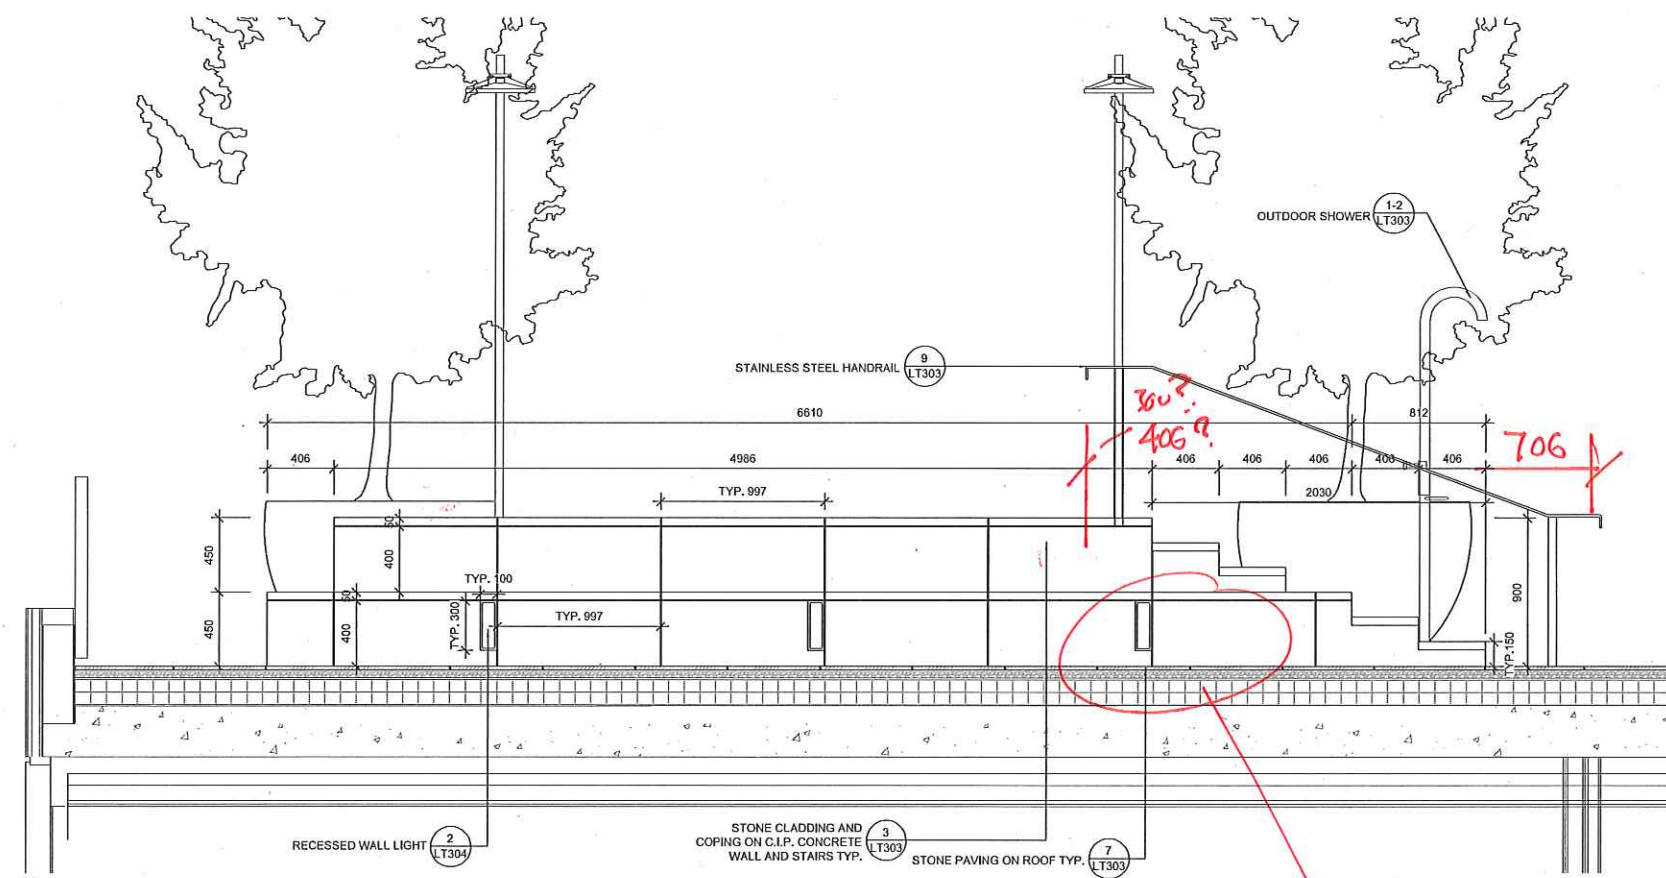

3 RAISED HOT TUB - SIDE VIEW
SCALE: 1:20

STONE FINISH.
(SEARCH / IMPREGNATOR?)

COORDINATE LIGHTS / CIRCUITS WITH ELECTRICAL.

NOTES

LEGEND

ISSUE

1 2015-01-07 ISSUED FOR COORDINATION

Janet Rosenberg & Studio
Landscape Architecture and Urban Design
416 650 6555 F 416 650 5756 www.jrlandscapes.com
849 Kennedy Avenue, Toronto Ontario M3C 2S3 Canada










TRIDEL
TORONTO COMMUNITY HOUSING CORPORATION

ALEXANDRA PARK
PHASE 1A

LANDSCAPE DETAILS

SCALE: AS SHOWN
DRAWN: HL
CHECKED: GW
PROJECT NUMBER: 13-101
DRAWING DATE: 2013-02-28

LT300

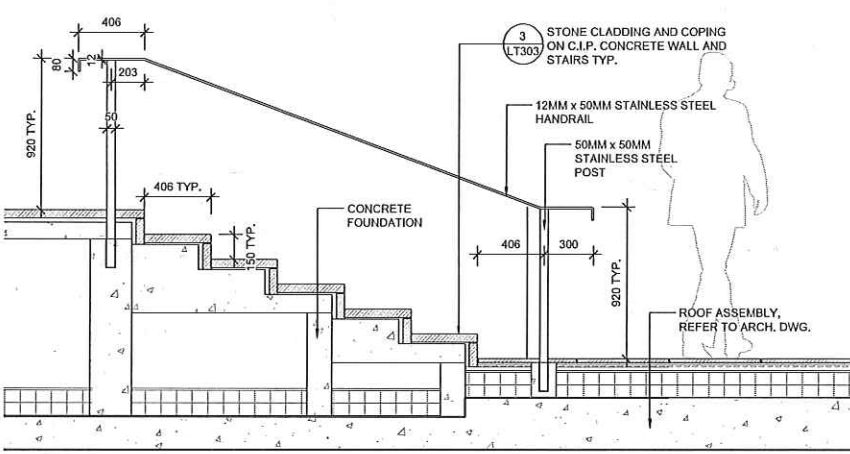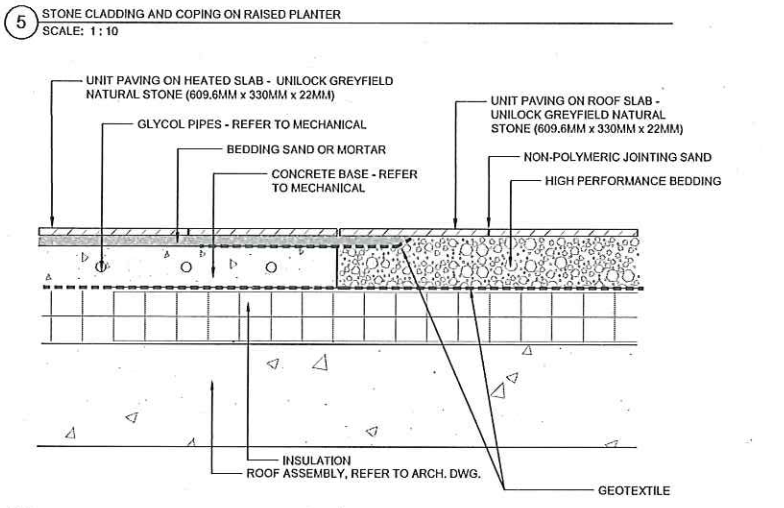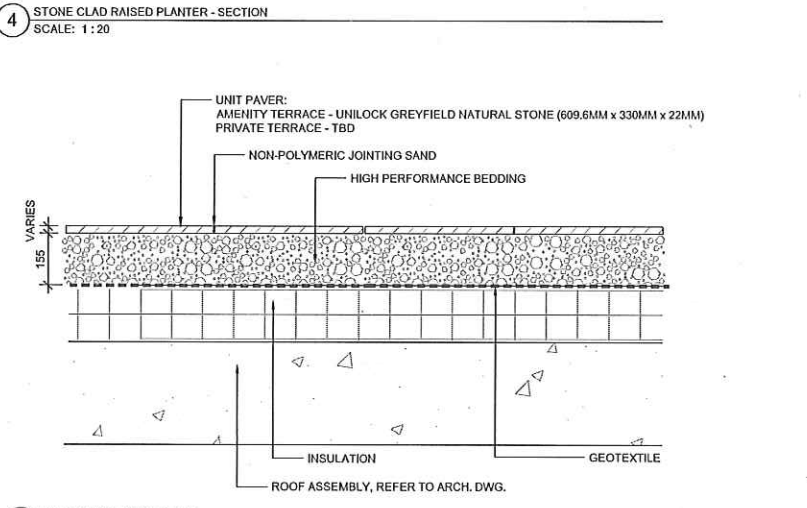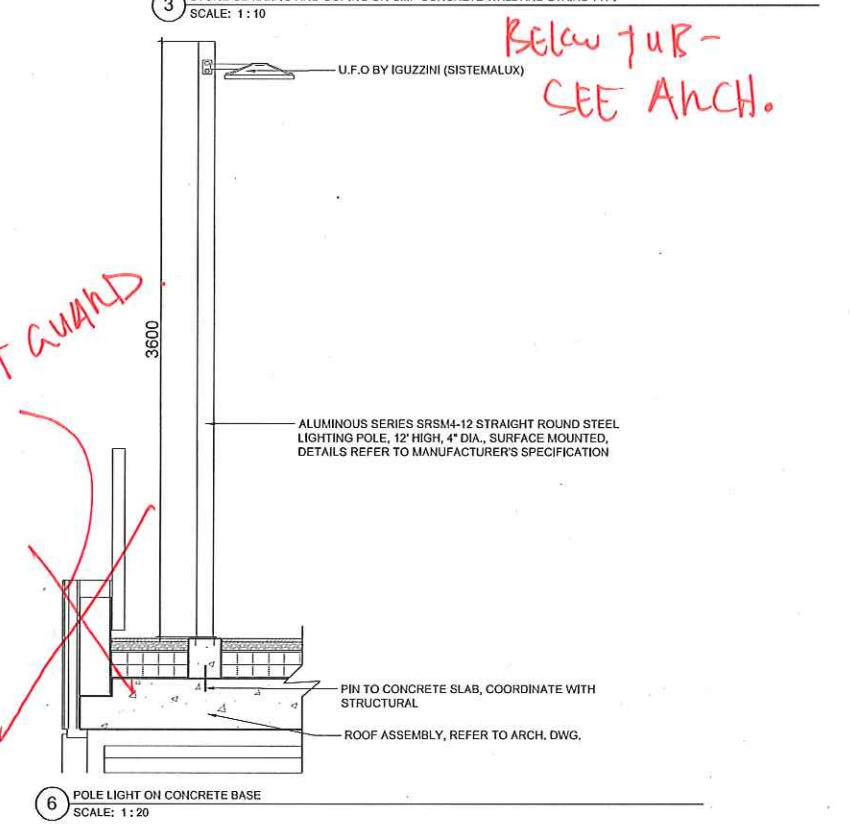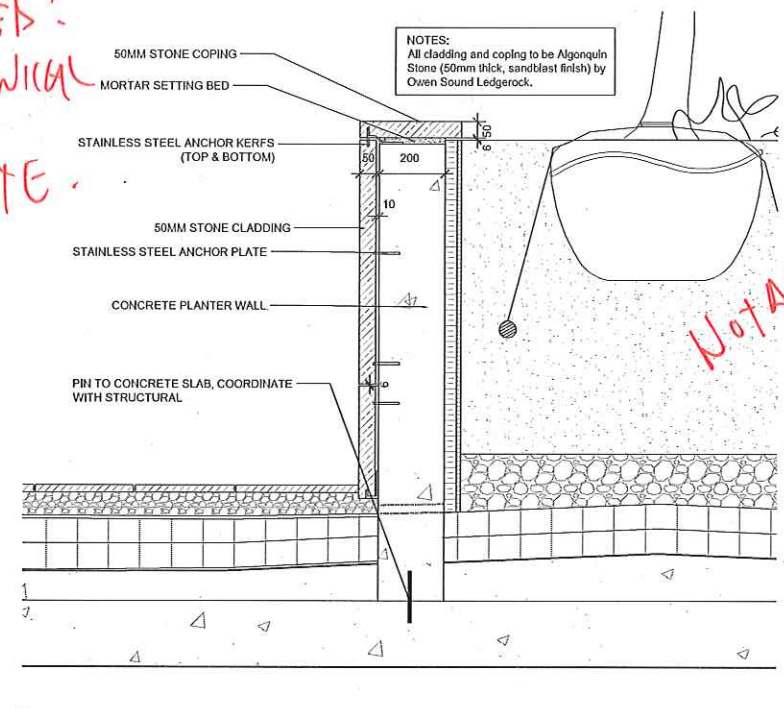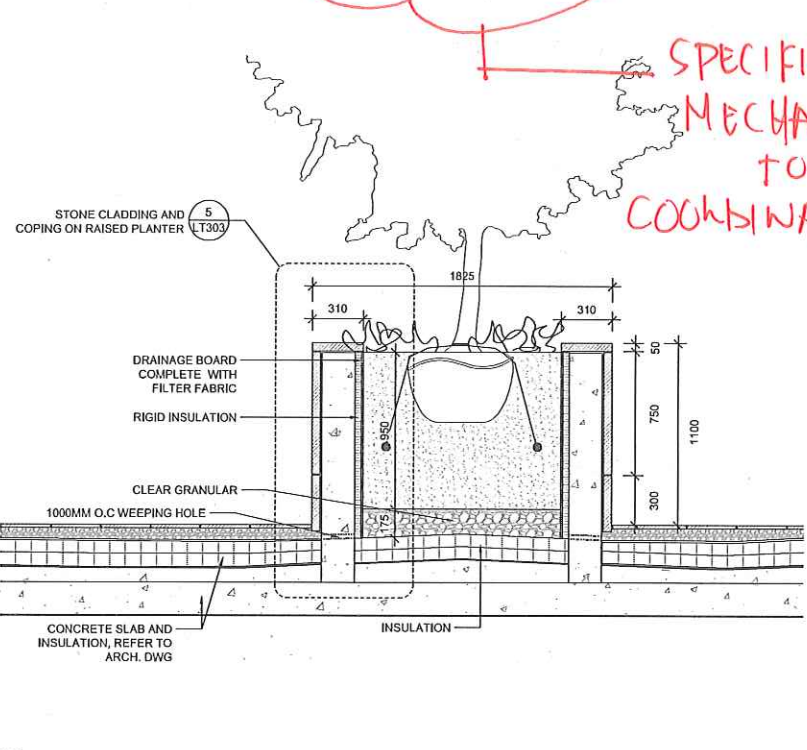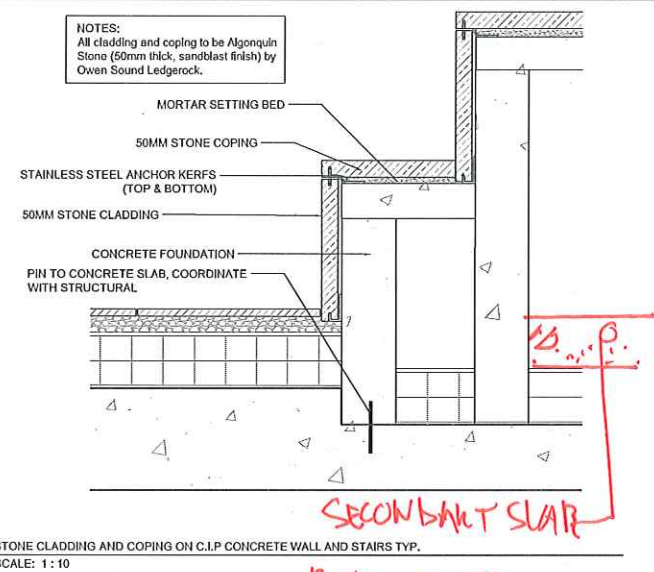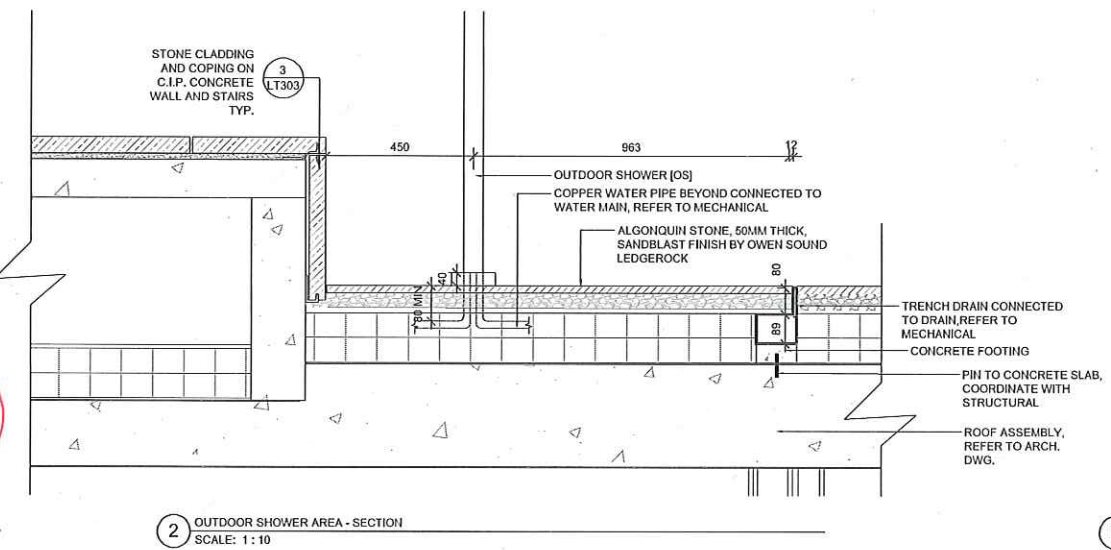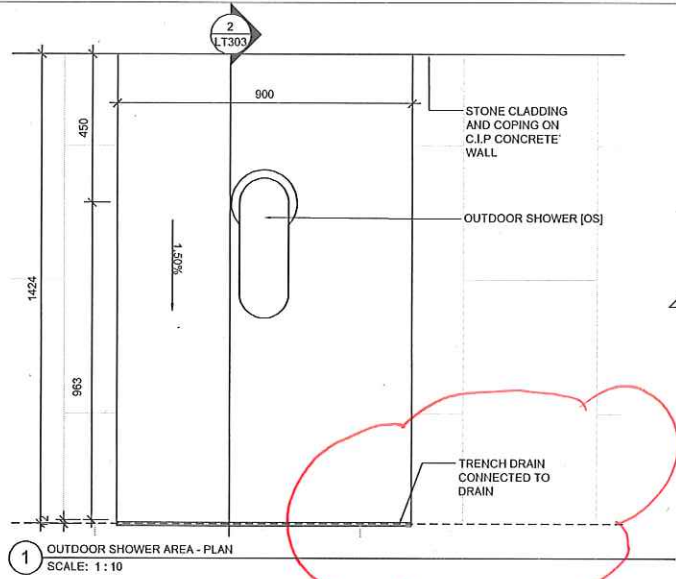

SPECIFIED?
MECHANICAL
TO
COORDINATE.

Not AT GUARD.

Below JUR -
SEE ANCH.

SECONDAKT SLAB

NOTES

LEGEND

ISSUE

1 2015-01-07 ISSUED FOR COORDINATION

Janet Rosenberg & Studio
Landscape Architecture and Urban Design
416 616 6555 • 416 616 5756 • www.jrstudios.ca
345 Hurontario Street, Toronto Ontario M5C 2B3 Canada

TRIDEL
TORONTO COMMUNITY HOUSING CORPORATION

ALEXANDRA PARK PHASE 1A

LANDSCAPE DETAILS

SCALE: AS SHOWN
DRAWN: HL
CHECKED: GW
PROJECT NUMBER: 13-101
DRAWING DATE: 2014-12-17

LT303