




1 CONSTRUCTION PLAN
4TH FLOOR
SCALE 1:50

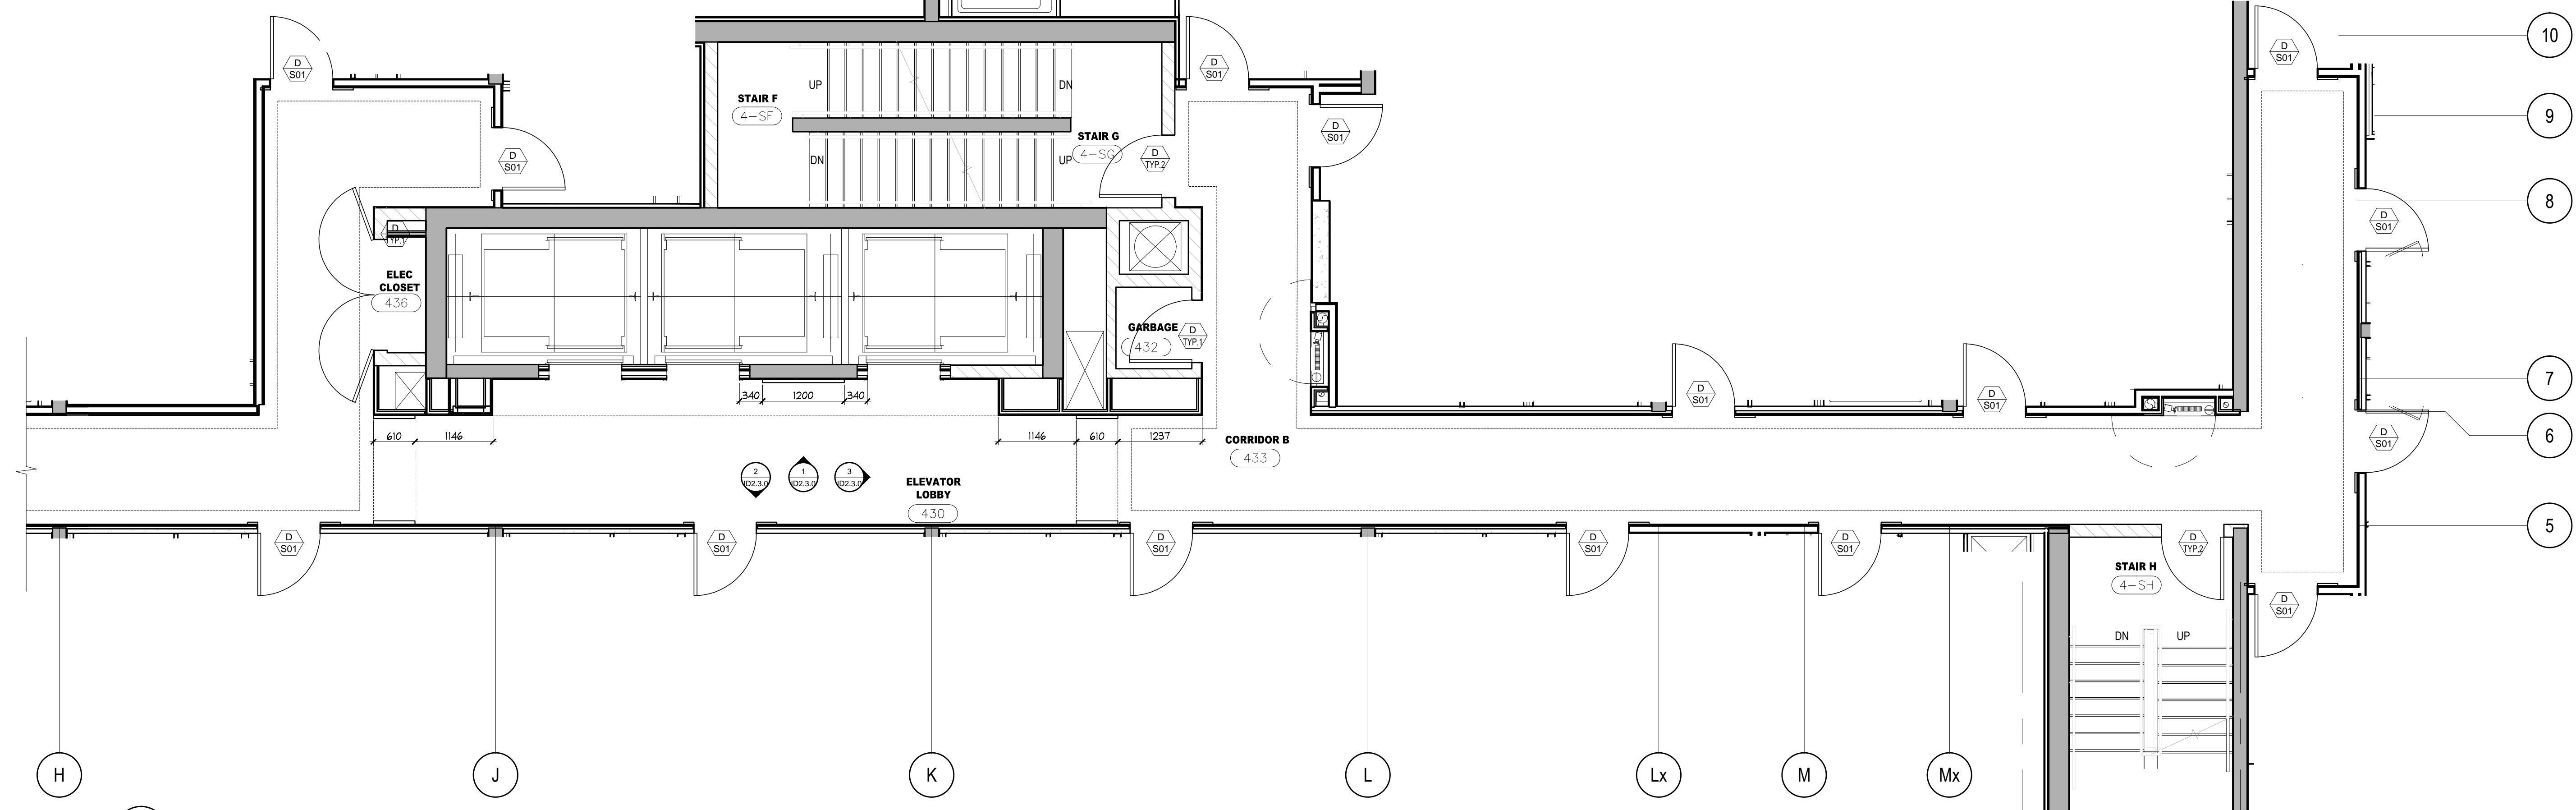

2 CONSTRUCTION PLAN
4TH FLOOR
SCALE 1:50

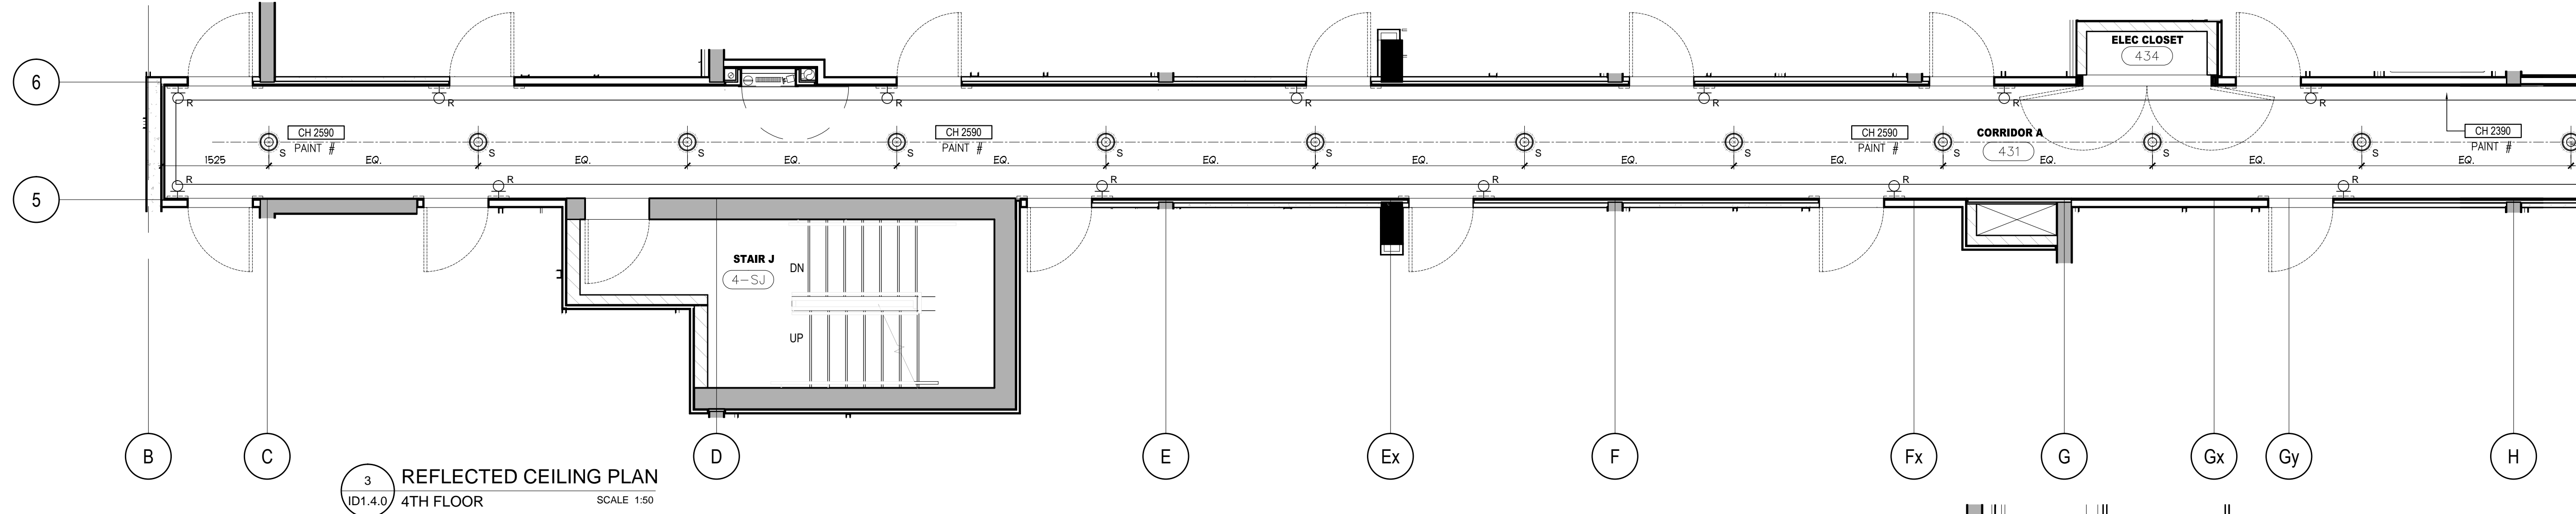

3 REFLECTED CEILING PLAN
4TH FLOOR
SCALE 1:50

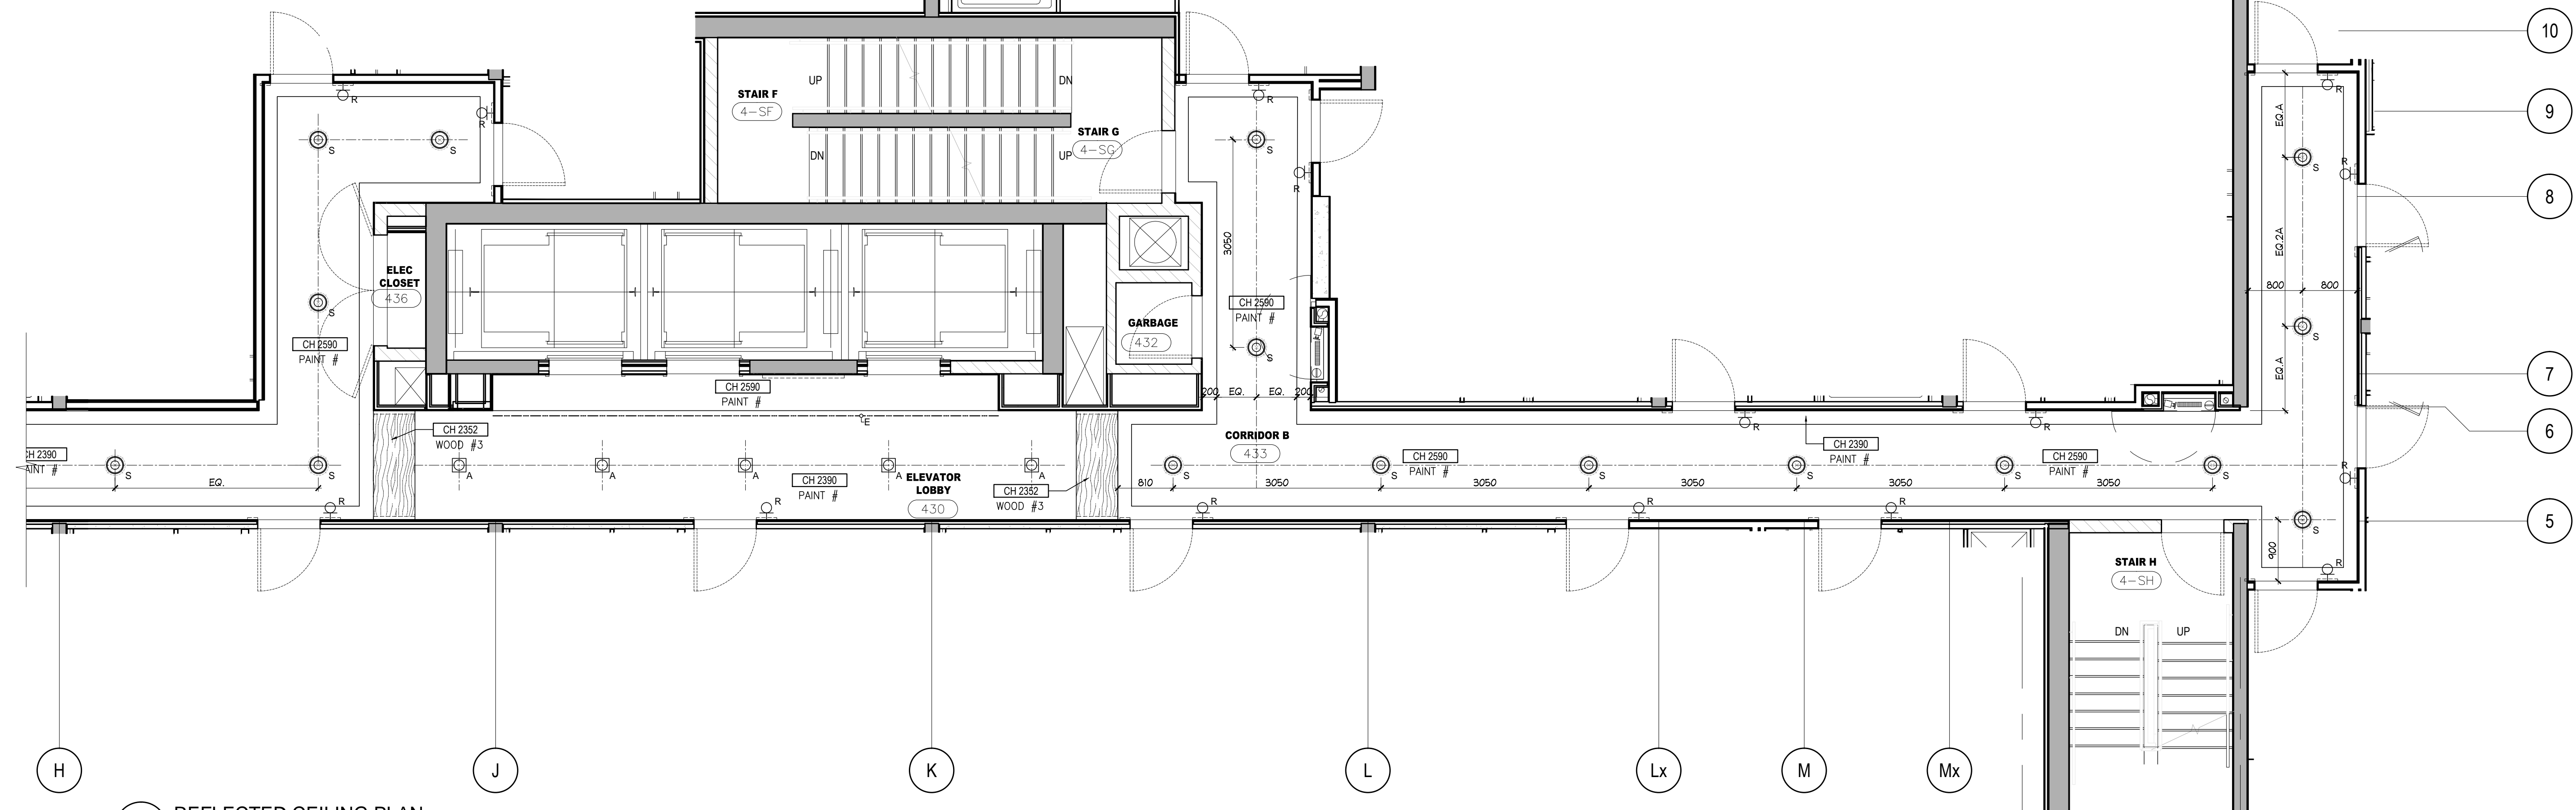

4 REFLECTED CEILING PLAN
4TH FLOOR
SCALE 1:50

DO NOT SCALE DRAWINGS.

CONTRACTOR MUST VERIFY ALL DRAWINGS, DIMENSIONS, DETAILS AND SPECIFICATIONS, AND REPORT ANY DISCREPANCIES TO UNION31 INC. BEFORE PROCEEDING WITH WORK. MATERIALS MAY NOT BE SUBSTITUTED WITHOUT WRITTEN APPROVAL FROM UNION31 INC.

ALL DRAWINGS AND SPECIFICATIONS ARE INSTRUMENTS OF SERVICE AND THE PROPERTY OF UNION31 INC. WHICH MUST BE RETURNED AT THE COMPLETION OF THE WORK.

PRINTED: 28-May-15

NO	DATE	COMMENTS	INI
03	06 MAR / 15	ISSUED FOR TENDER	AP
02	26 JAN / 15	ISSUED FOR TENDER	AP
01	22 AUG / 14	ISSUED FOR PERMIT	AP

REVISIONS:

UNION31

UNION31 INC.
183 BATHURST STREET, STE. 201
TORONTO, ON, M5T 2R7, CANADA
TEL: 416-597-1576 FAX: 416-597-2139

PROJECT NAME:
**ALEXANDRA PARK
MAIN BUILDING**
BLOCK 11
ON, Canada

PROJECT NO.: 13-949
DRAWINGS:

4TH FLOOR
CONSTRUCTION PLAN &
REFLECTED CEILING PLAN

DATE STARTED: 07 AUG / 13	DRAWING NO.: ID
SCALE: 1 : 50	DRAWN BY: AP
APPROVED BY: KC	SCALE: 1.4.0