



DO NOT SCALE DRAWINGS.

CONTRACTOR MUST VERIFY ALL DIMENSIONS, DIMENSIONS AND SPECIFICATIONS. ALL DIMENSIONS SHALL BE TO FACE UNLESS OTHERWISE NOTED. MATERIALS MAY NOT BE SUBSTITUTED WITHOUT THE WRITTEN APPROVAL OF THE ARCHITECT. ALL DIMENSIONS AND SPECIFICATIONS ARE BASED ON THE INFORMATION PROVIDED AND THE PROPERTY OF LAMOR STRONG ARCHITECTS. MATERIALS MUST BE RETURNED AT THE COMPLETION OF THE WORK.


PRINTED: 20-04-18

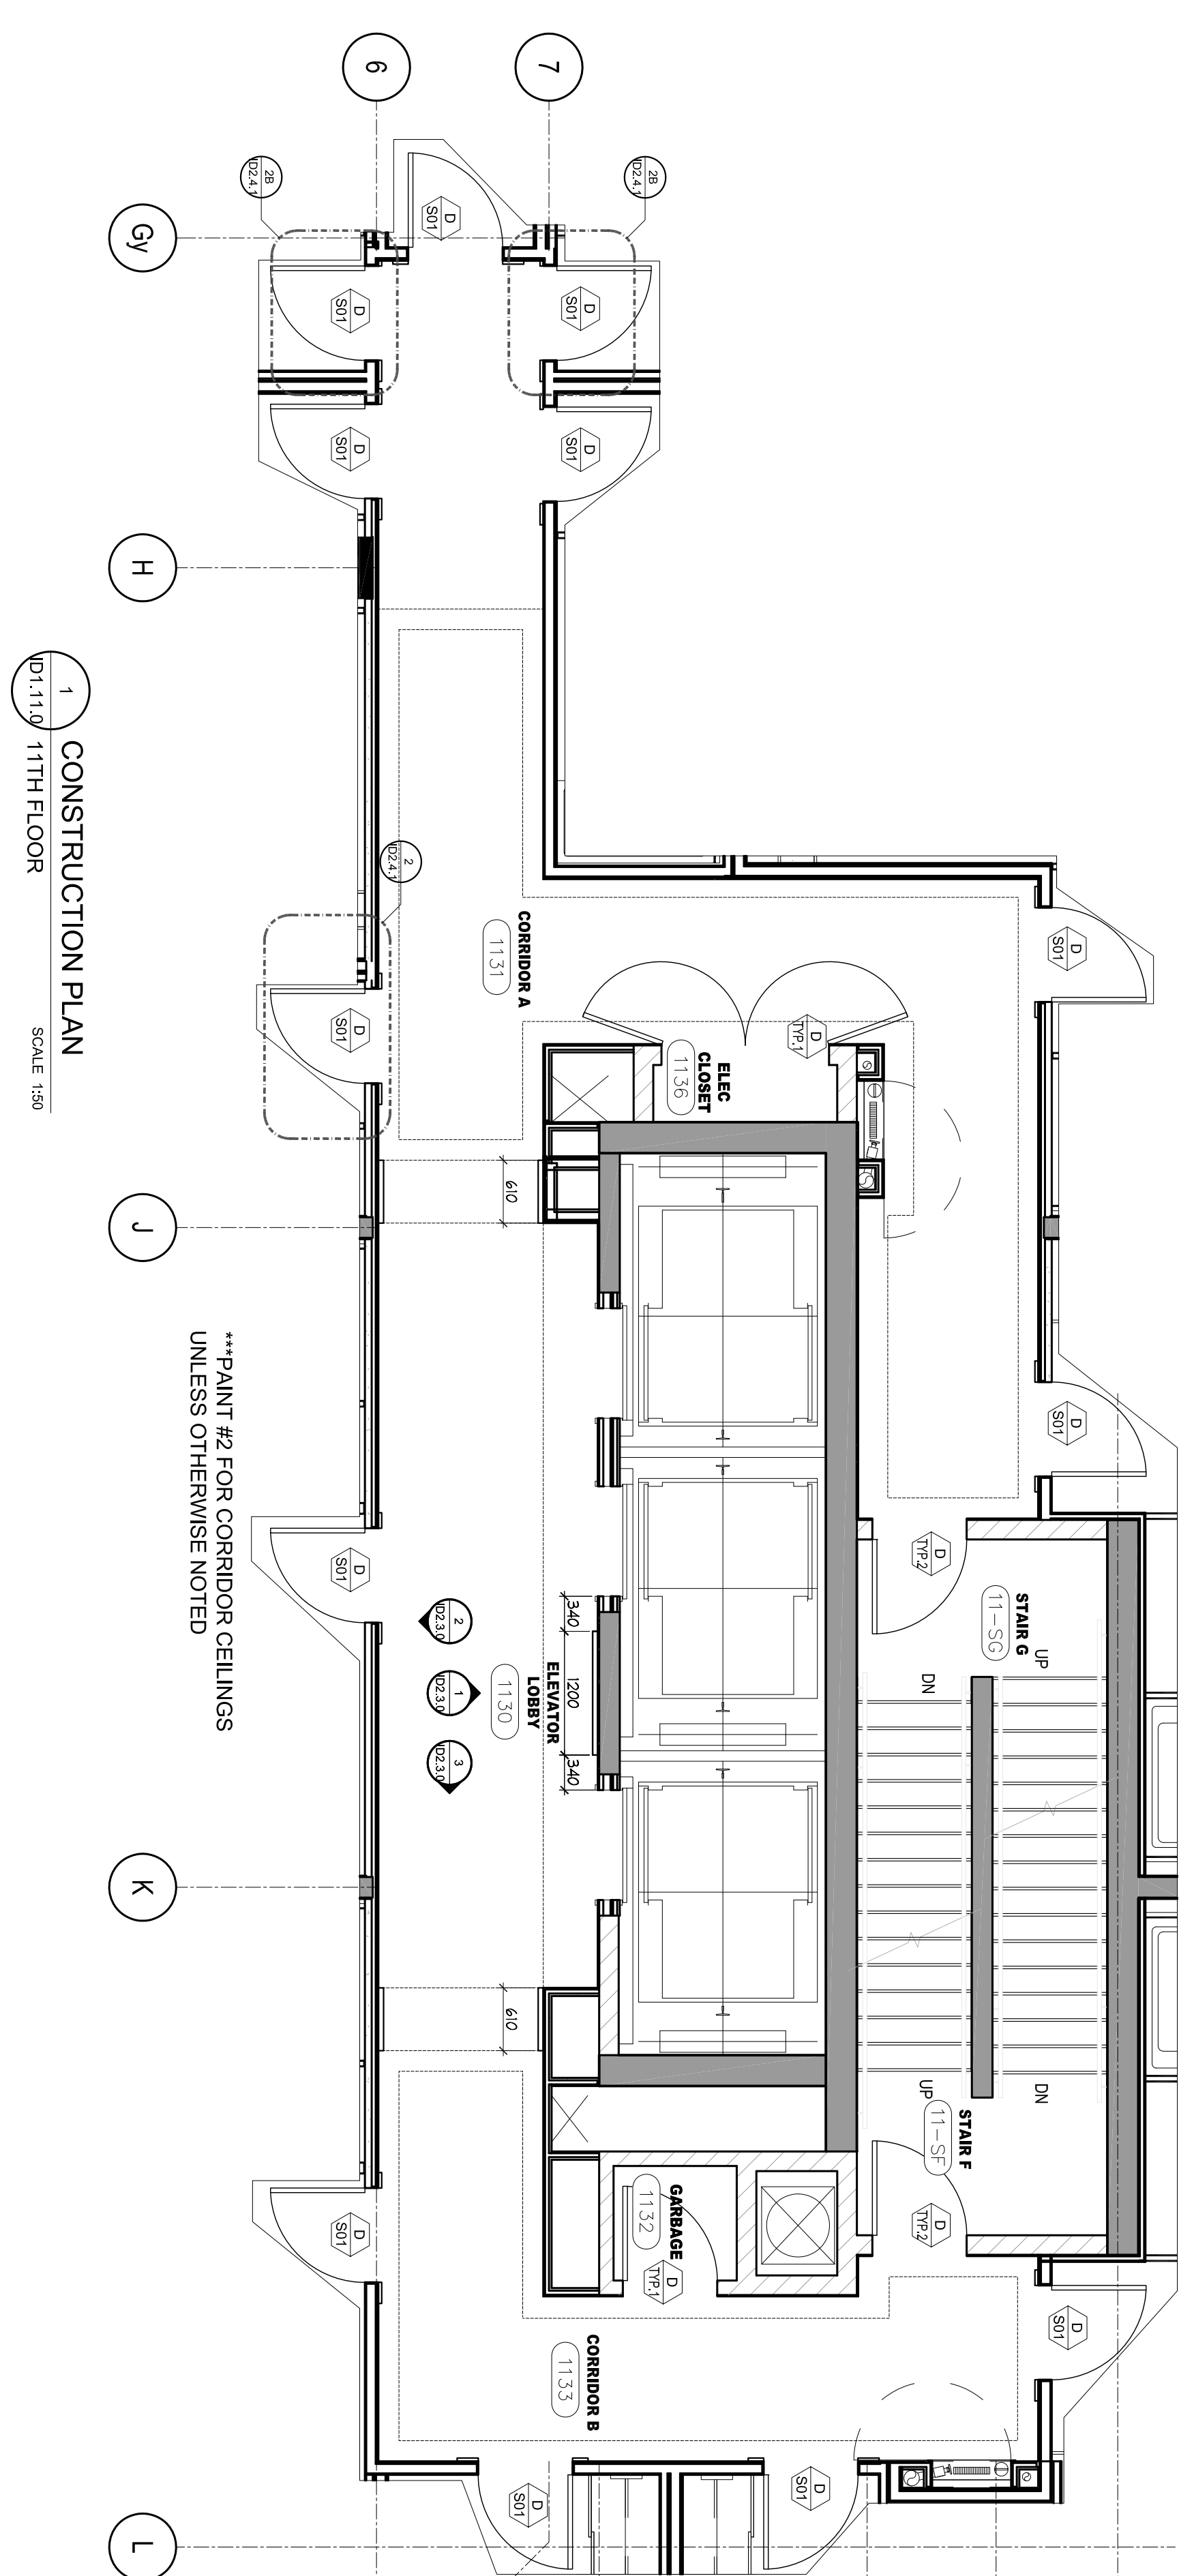


1 CONSTRUCTION PLAN
RD1119 11TH FLOOR
SCALE 1/8"

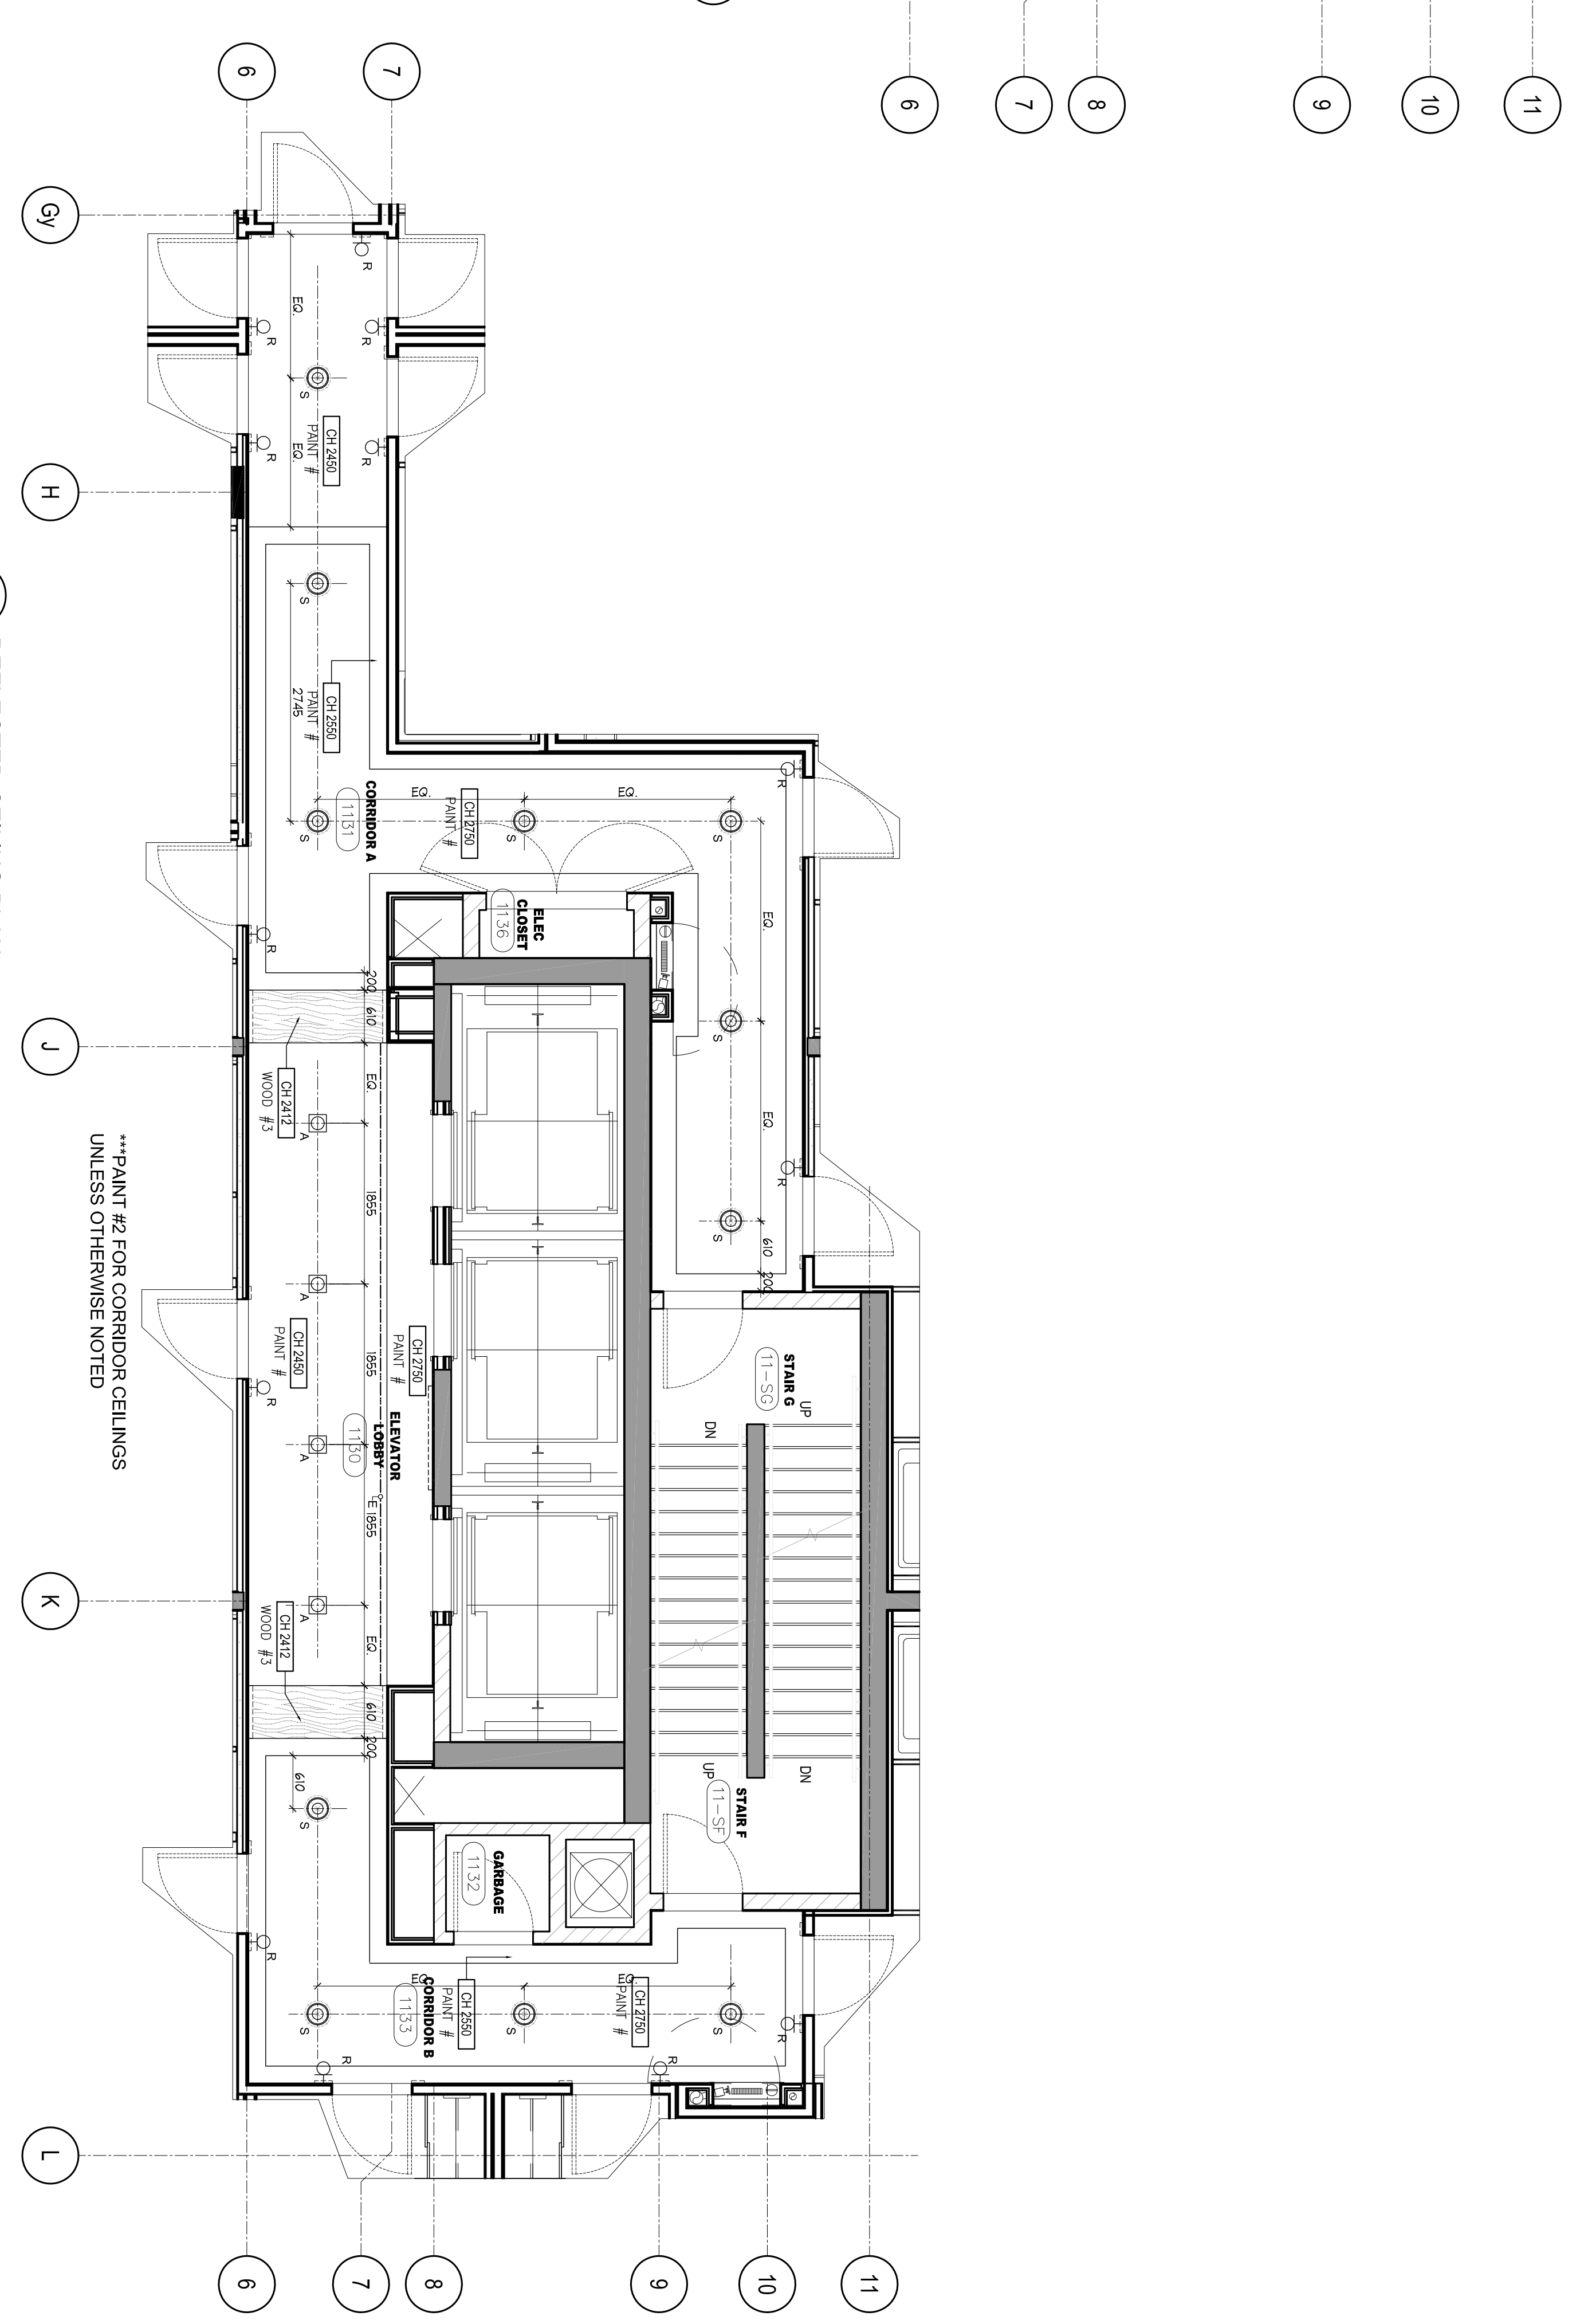

2 REFLECTED CEILING PLAN
RD1119 11TH FLOOR
SCALE 1/8"

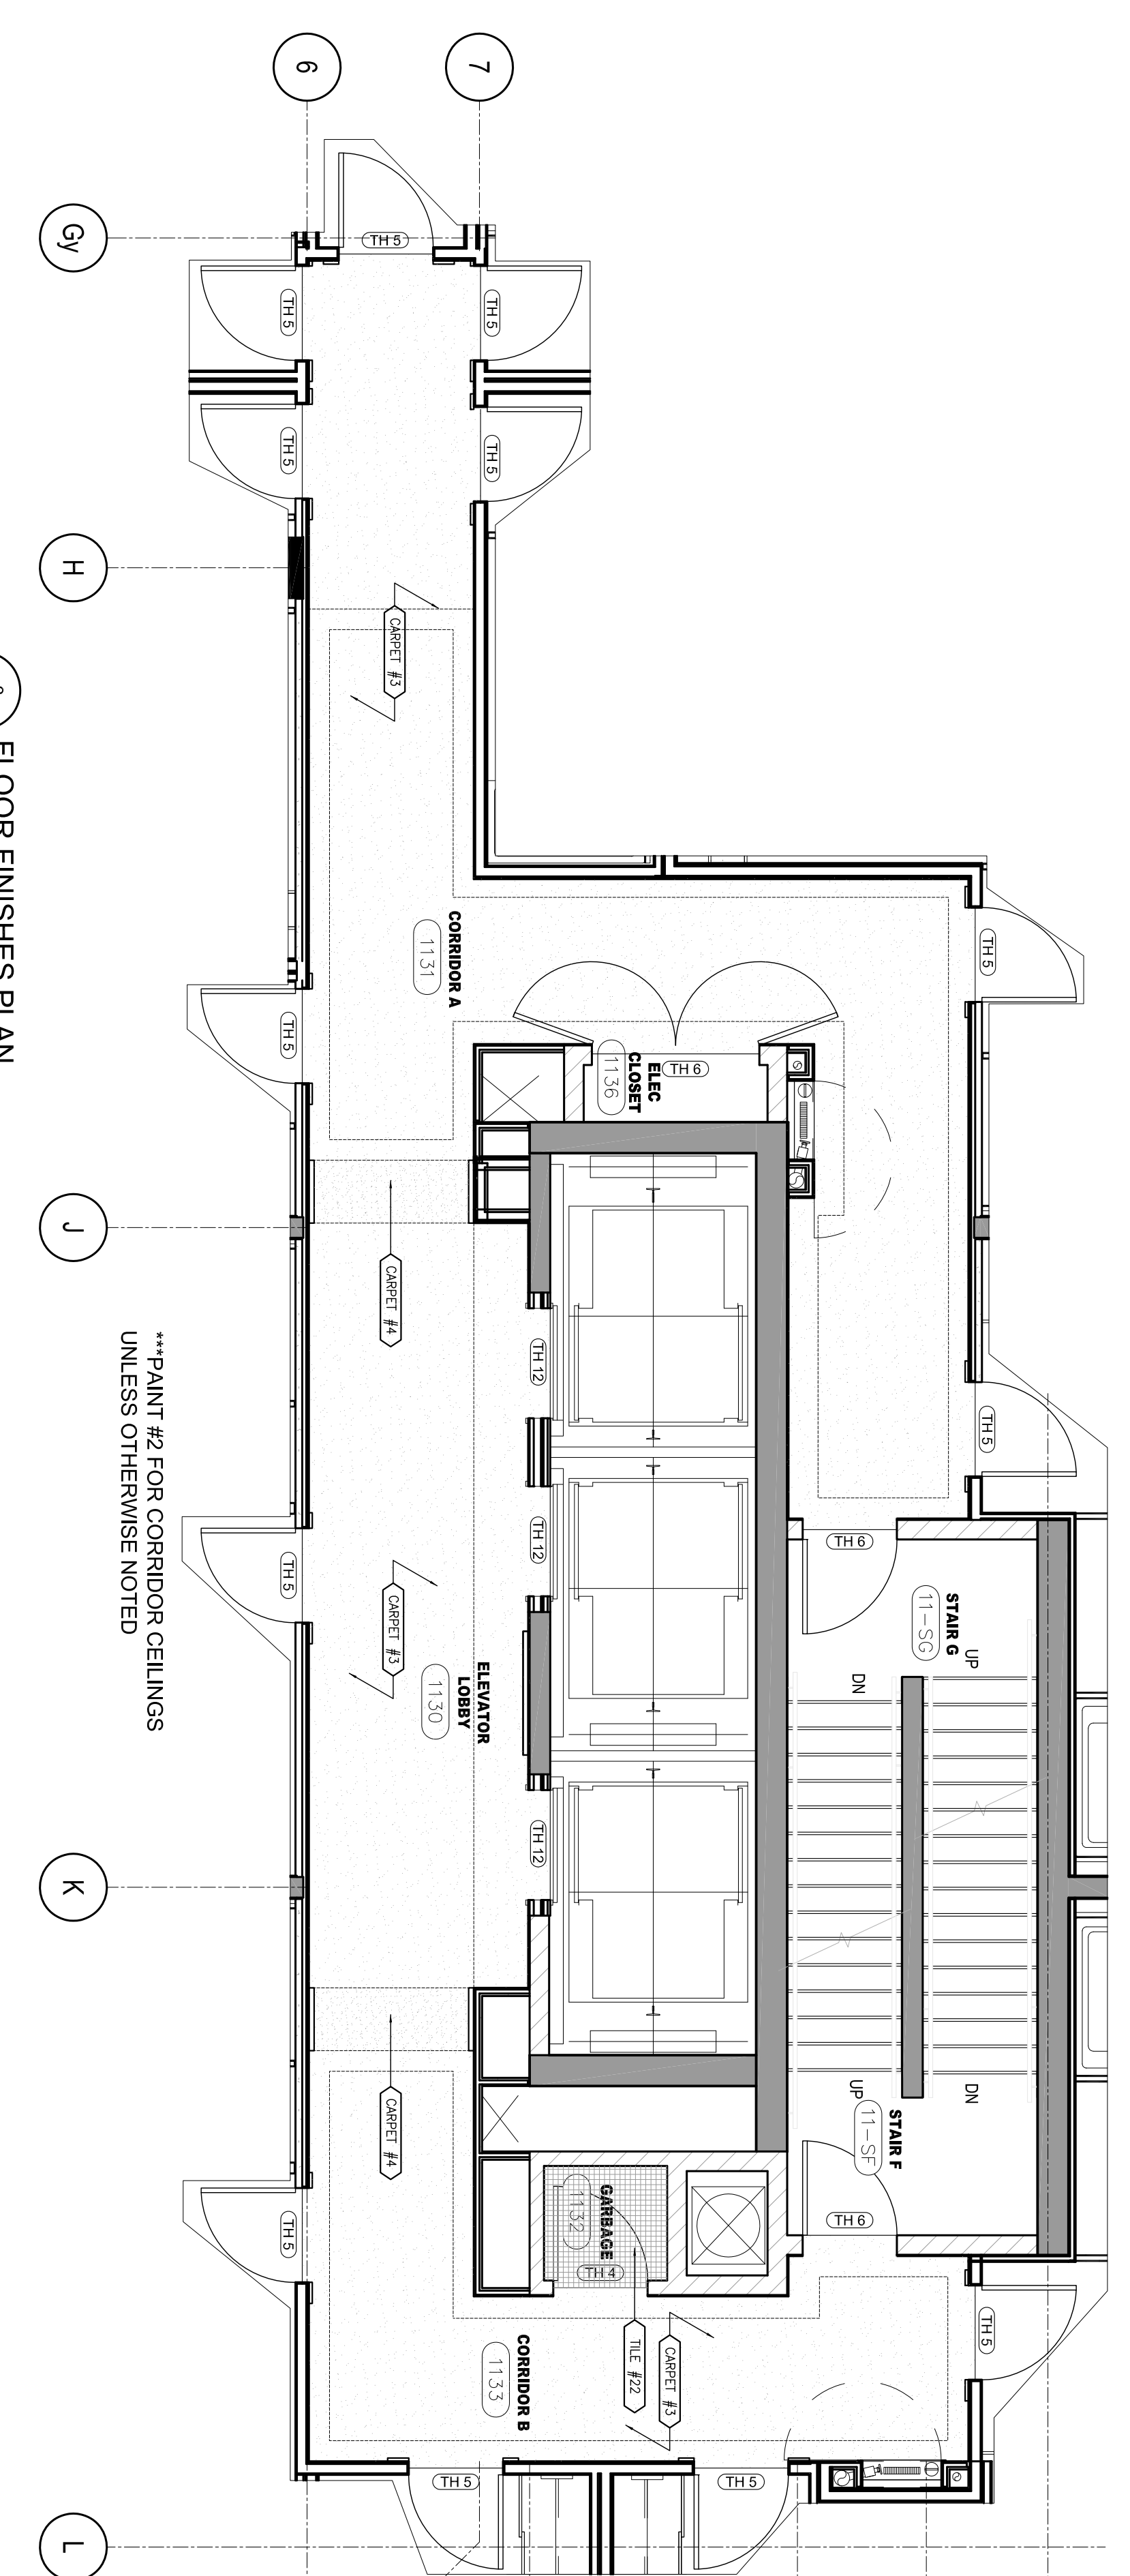

3 FLOOR FINISHES PLAN
RD1119 11TH FLOOR
SCALE 1/8"

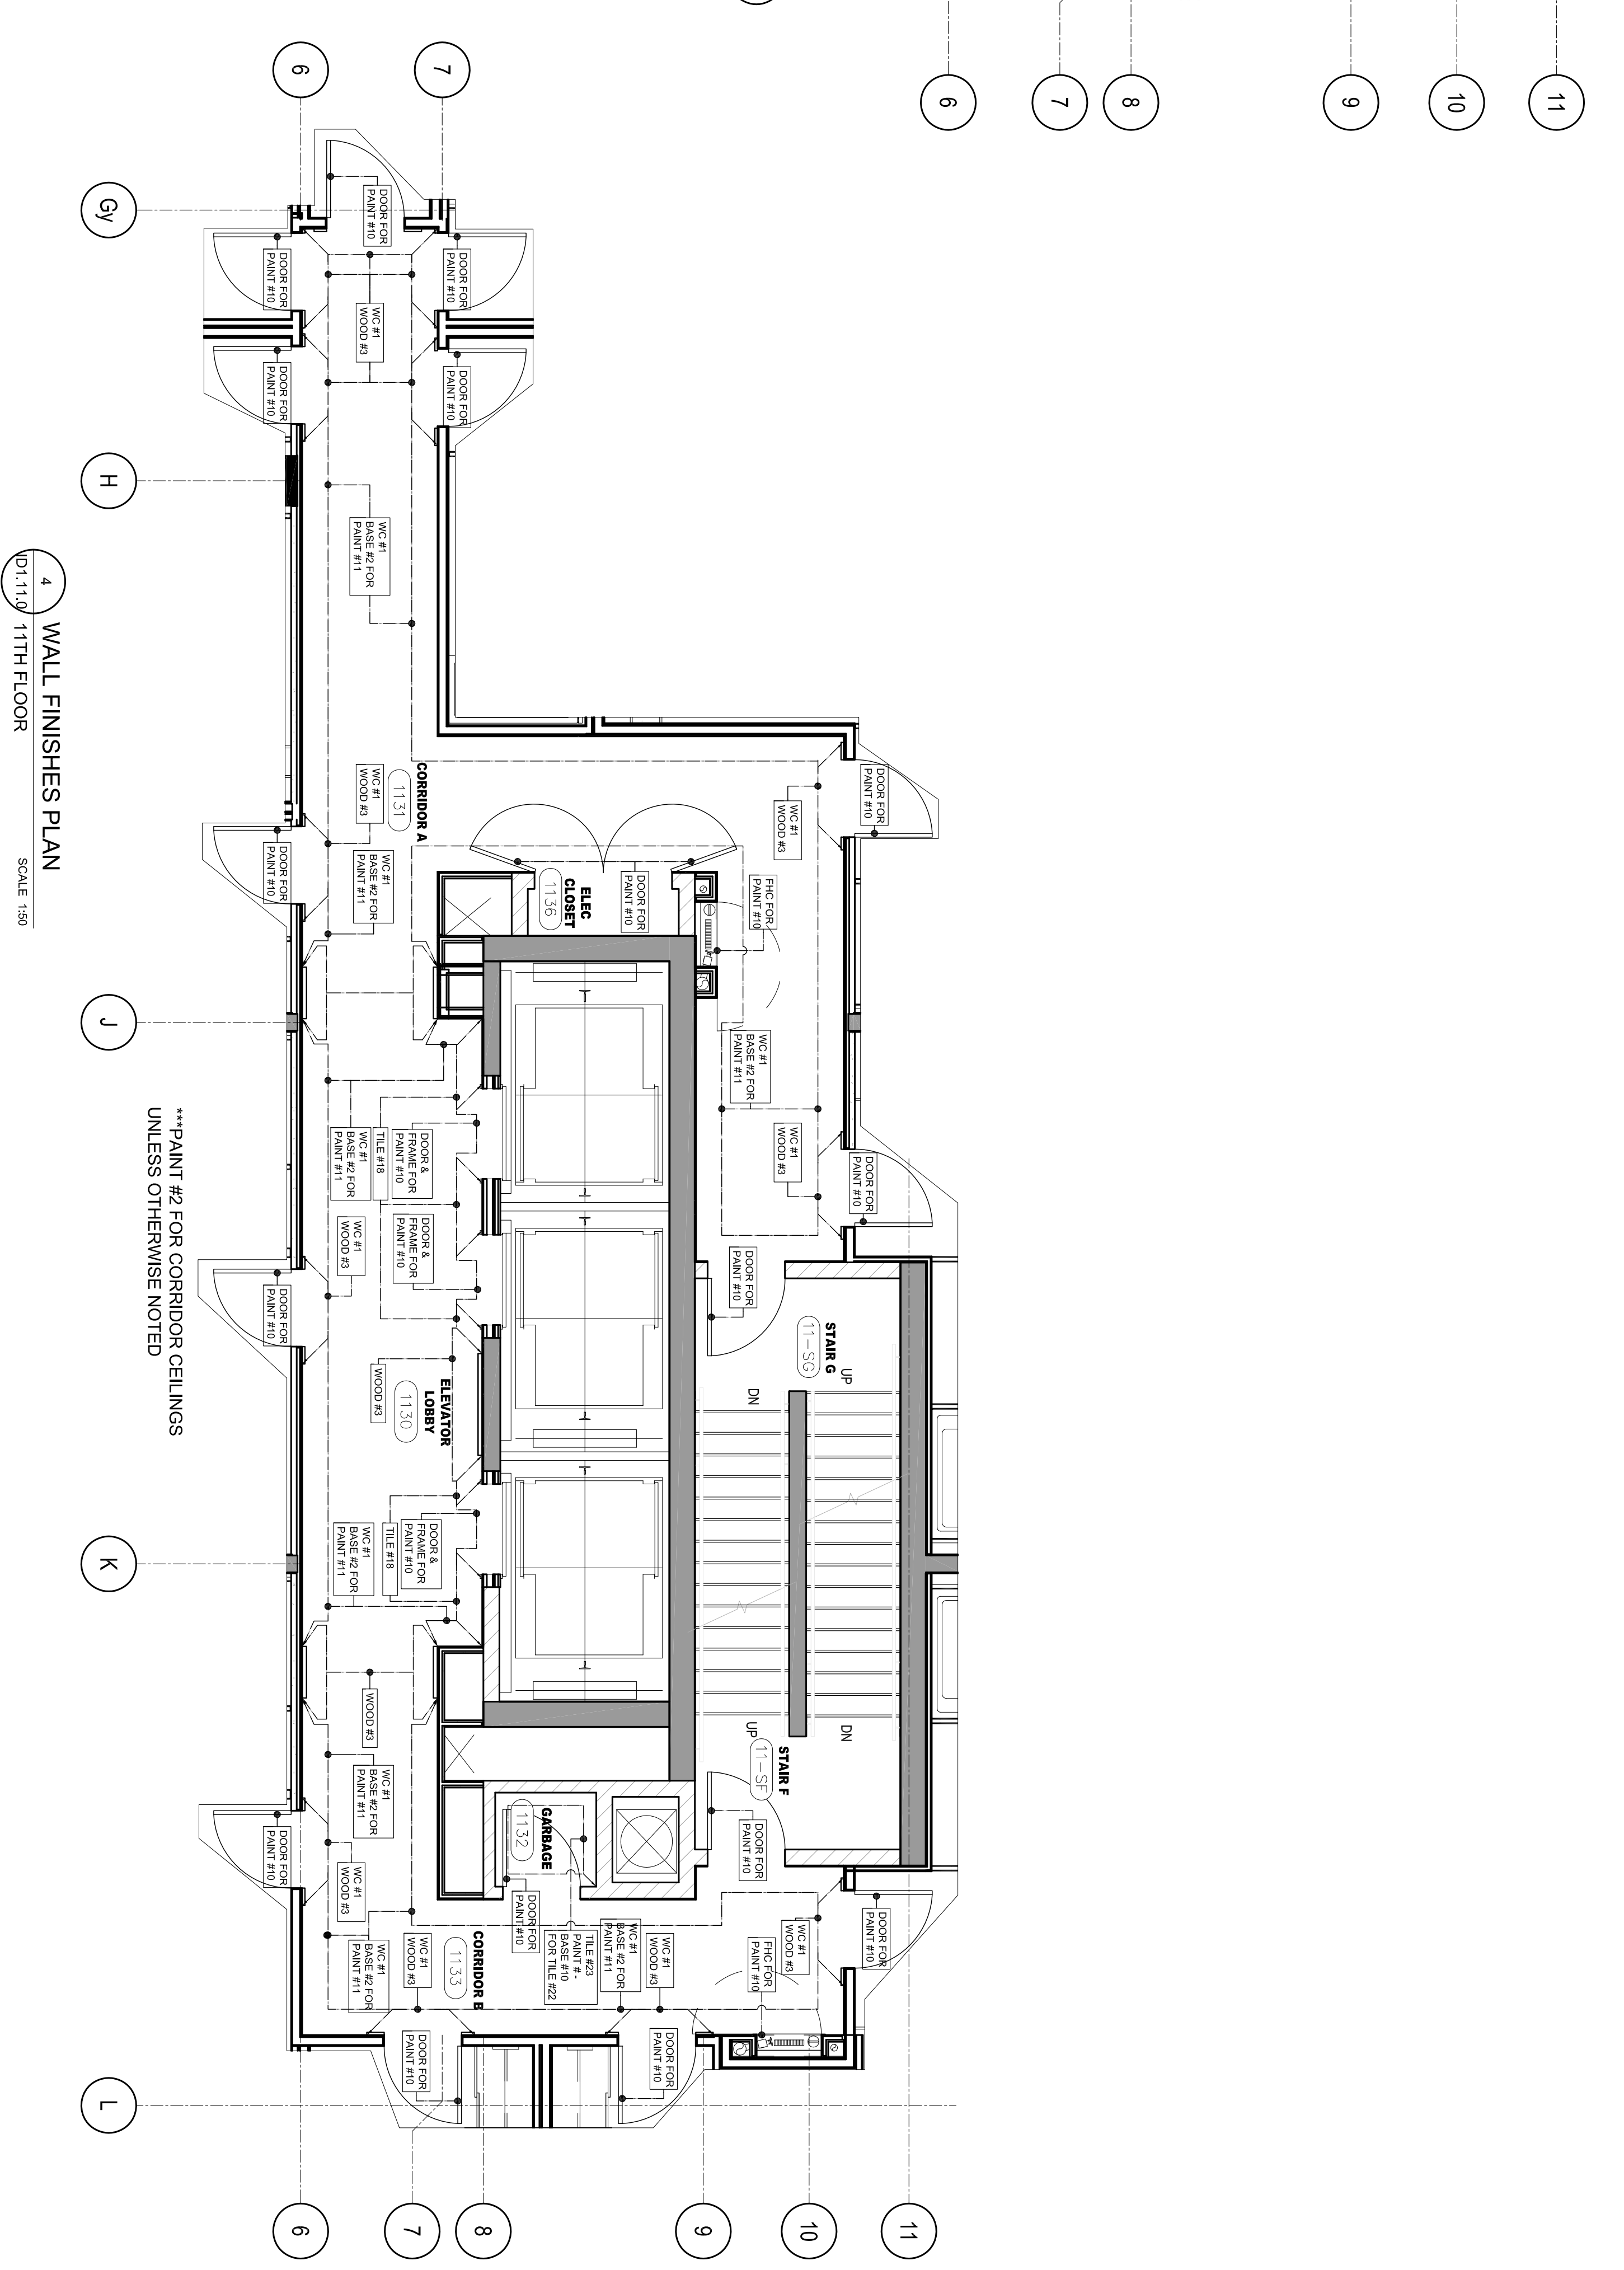

4 WALL FINISHES PLAN
RD1119 11TH FLOOR
SCALE 1/8"

NO.	DATE	COMMENTS	BY	CHK.
01	22 JAN 14	ISSUED FOR PERMIT	AP	AP
02	29 JAN 15	ISSUED FOR TENDER	AP	AP
03	09 MAR 15	ISSUED FOR TENDER	AP	AP
04	12 JUL 15	ISSUED FOR TENDER	AP	AP
05	12 JUL 15	ISSUED FOR TENDER	AP	AP
06	12 JUL 15	ISSUED FOR TENDER	AP	AP
07	12 JUL 15	ISSUED FOR TENDER	AP	AP
08	12 JUL 15	ISSUED FOR TENDER	AP	AP
09	12 JUL 15	ISSUED FOR TENDER	AP	AP
10	12 JUL 15	ISSUED FOR TENDER	AP	AP
11	20 JUL 15	ISSUED FOR TENDER	AP	AP
12	20 JUL 15	ISSUED FOR TENDER	AP	AP
13	20 JUL 15	ISSUED FOR TENDER	AP	AP
14	20 JUL 15	ISSUED FOR TENDER	AP	AP
15	20 JUL 15	ISSUED FOR TENDER	AP	AP
16	27 JAN 16	ISSUED FOR PERMIT	AP	AP
17	27 JAN 16	ISSUED FOR PERMIT	AP	AP
UNOBI
 183 BATHURST STREET, STE 201
 TORONTO, ON M5T 2R7 CANADA
 TEL: 416-597-1576 FAX: 416-597-2139

**ALEXANDRA PARK
 MAIN BUILDING**

PROJECT NAME:
 BLOCK 11
 ON, Canada
 PROJECT NO.: 13-949
 DRAWINGS:
 11TH FLOOR
 CONSTRUCTION PLAN &
 REFLECTED CEILING PLAN &
 FLOOR & WALL FINISHES PLANS
 DATE STARTED: 07 AUG 13
 SCALE: 1:50
 DRAWING NO.: ID
 APPROVED BY: KC
 1:11.0