



DO NOT SCALE DRAWINGS.

CONTRACTOR MUST VERIFY ALL DIMENSIONS, DIMENSIONS AND SPECIFICATIONS. ALL DIMENSIONS SHALL BE TO FACE UNLESS OTHERWISE NOTED. MATERIALS MAY NOT BE SUBSTITUTED WITHOUT THE WRITTEN APPROVAL OF THE ARCHITECT. ALL SERVICES AND RESPONSIBILITIES ARE AS SHOWN UNLESS OTHERWISE NOTED. MATERIALS AND WORKMANSHIP MUST BE APPROVED BY THE ARCHITECT. ALL SERVICES AND THE PROPERTY OF LAMOR & MCWHIRTER MUST BE RETURNED AT THE COMPLETION OF THE WORK.


PRINTED: 25-AUG-18

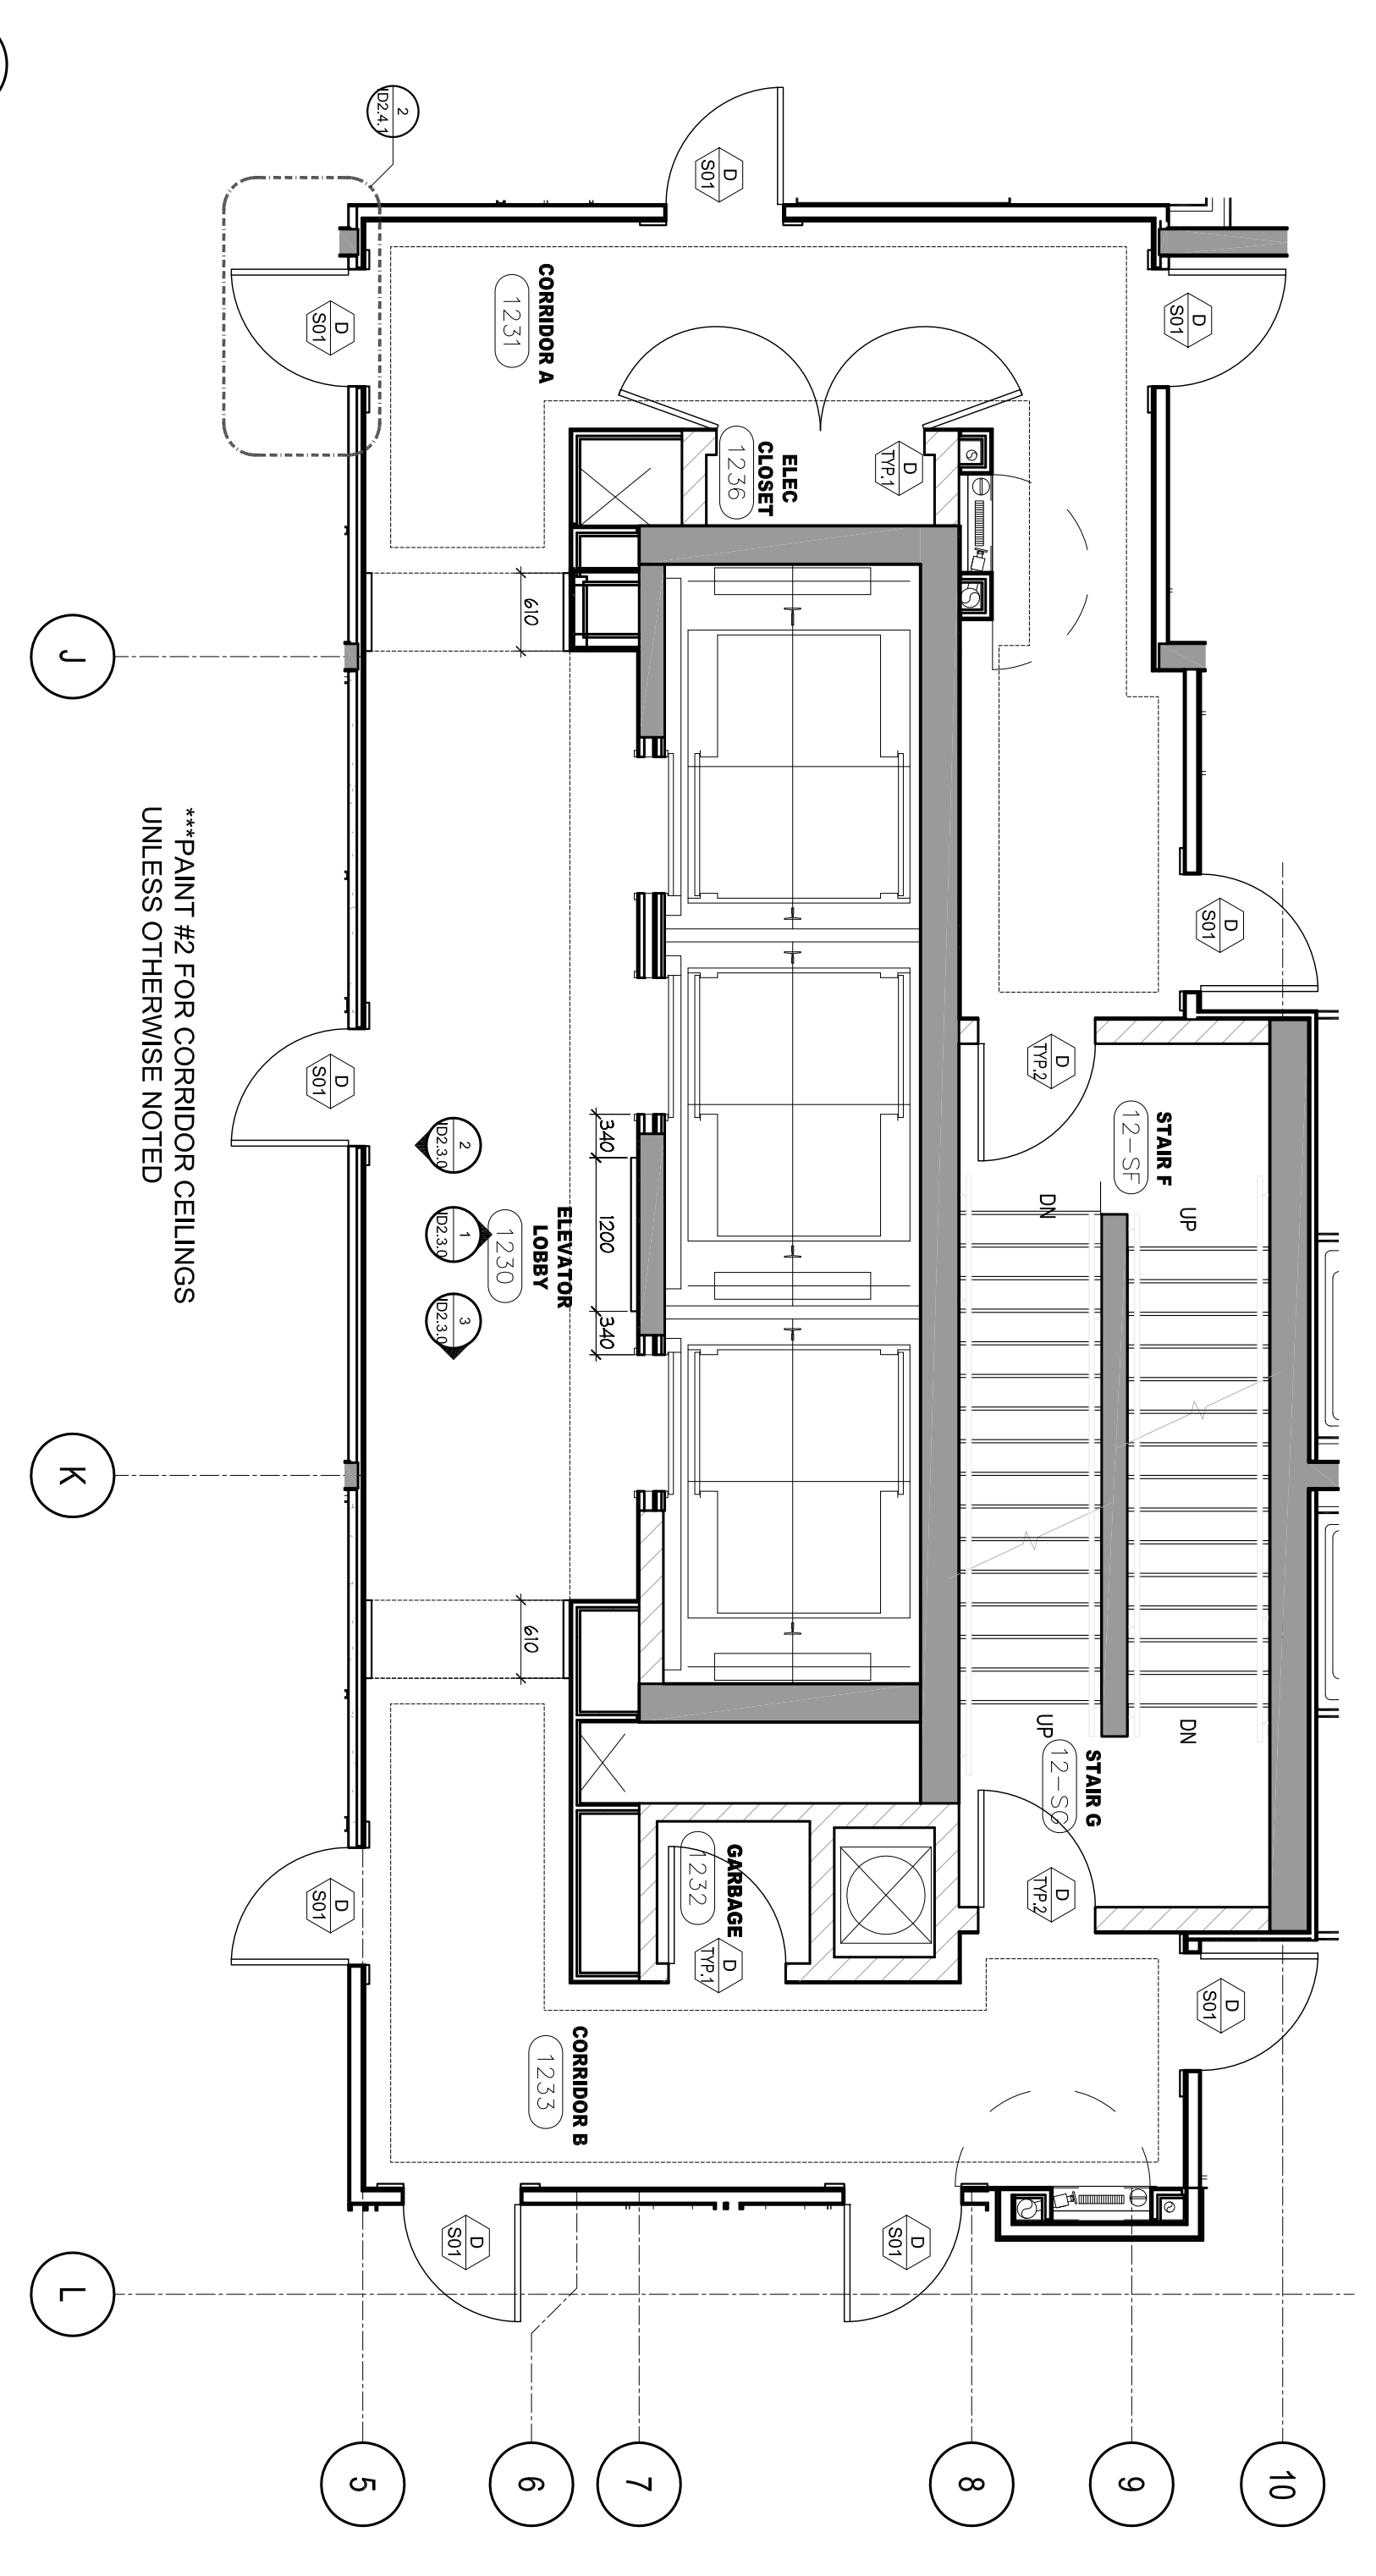


1. CONSTRUCTION PLAN
12TH FLOOR
SCALE 1/8"=1'-0"

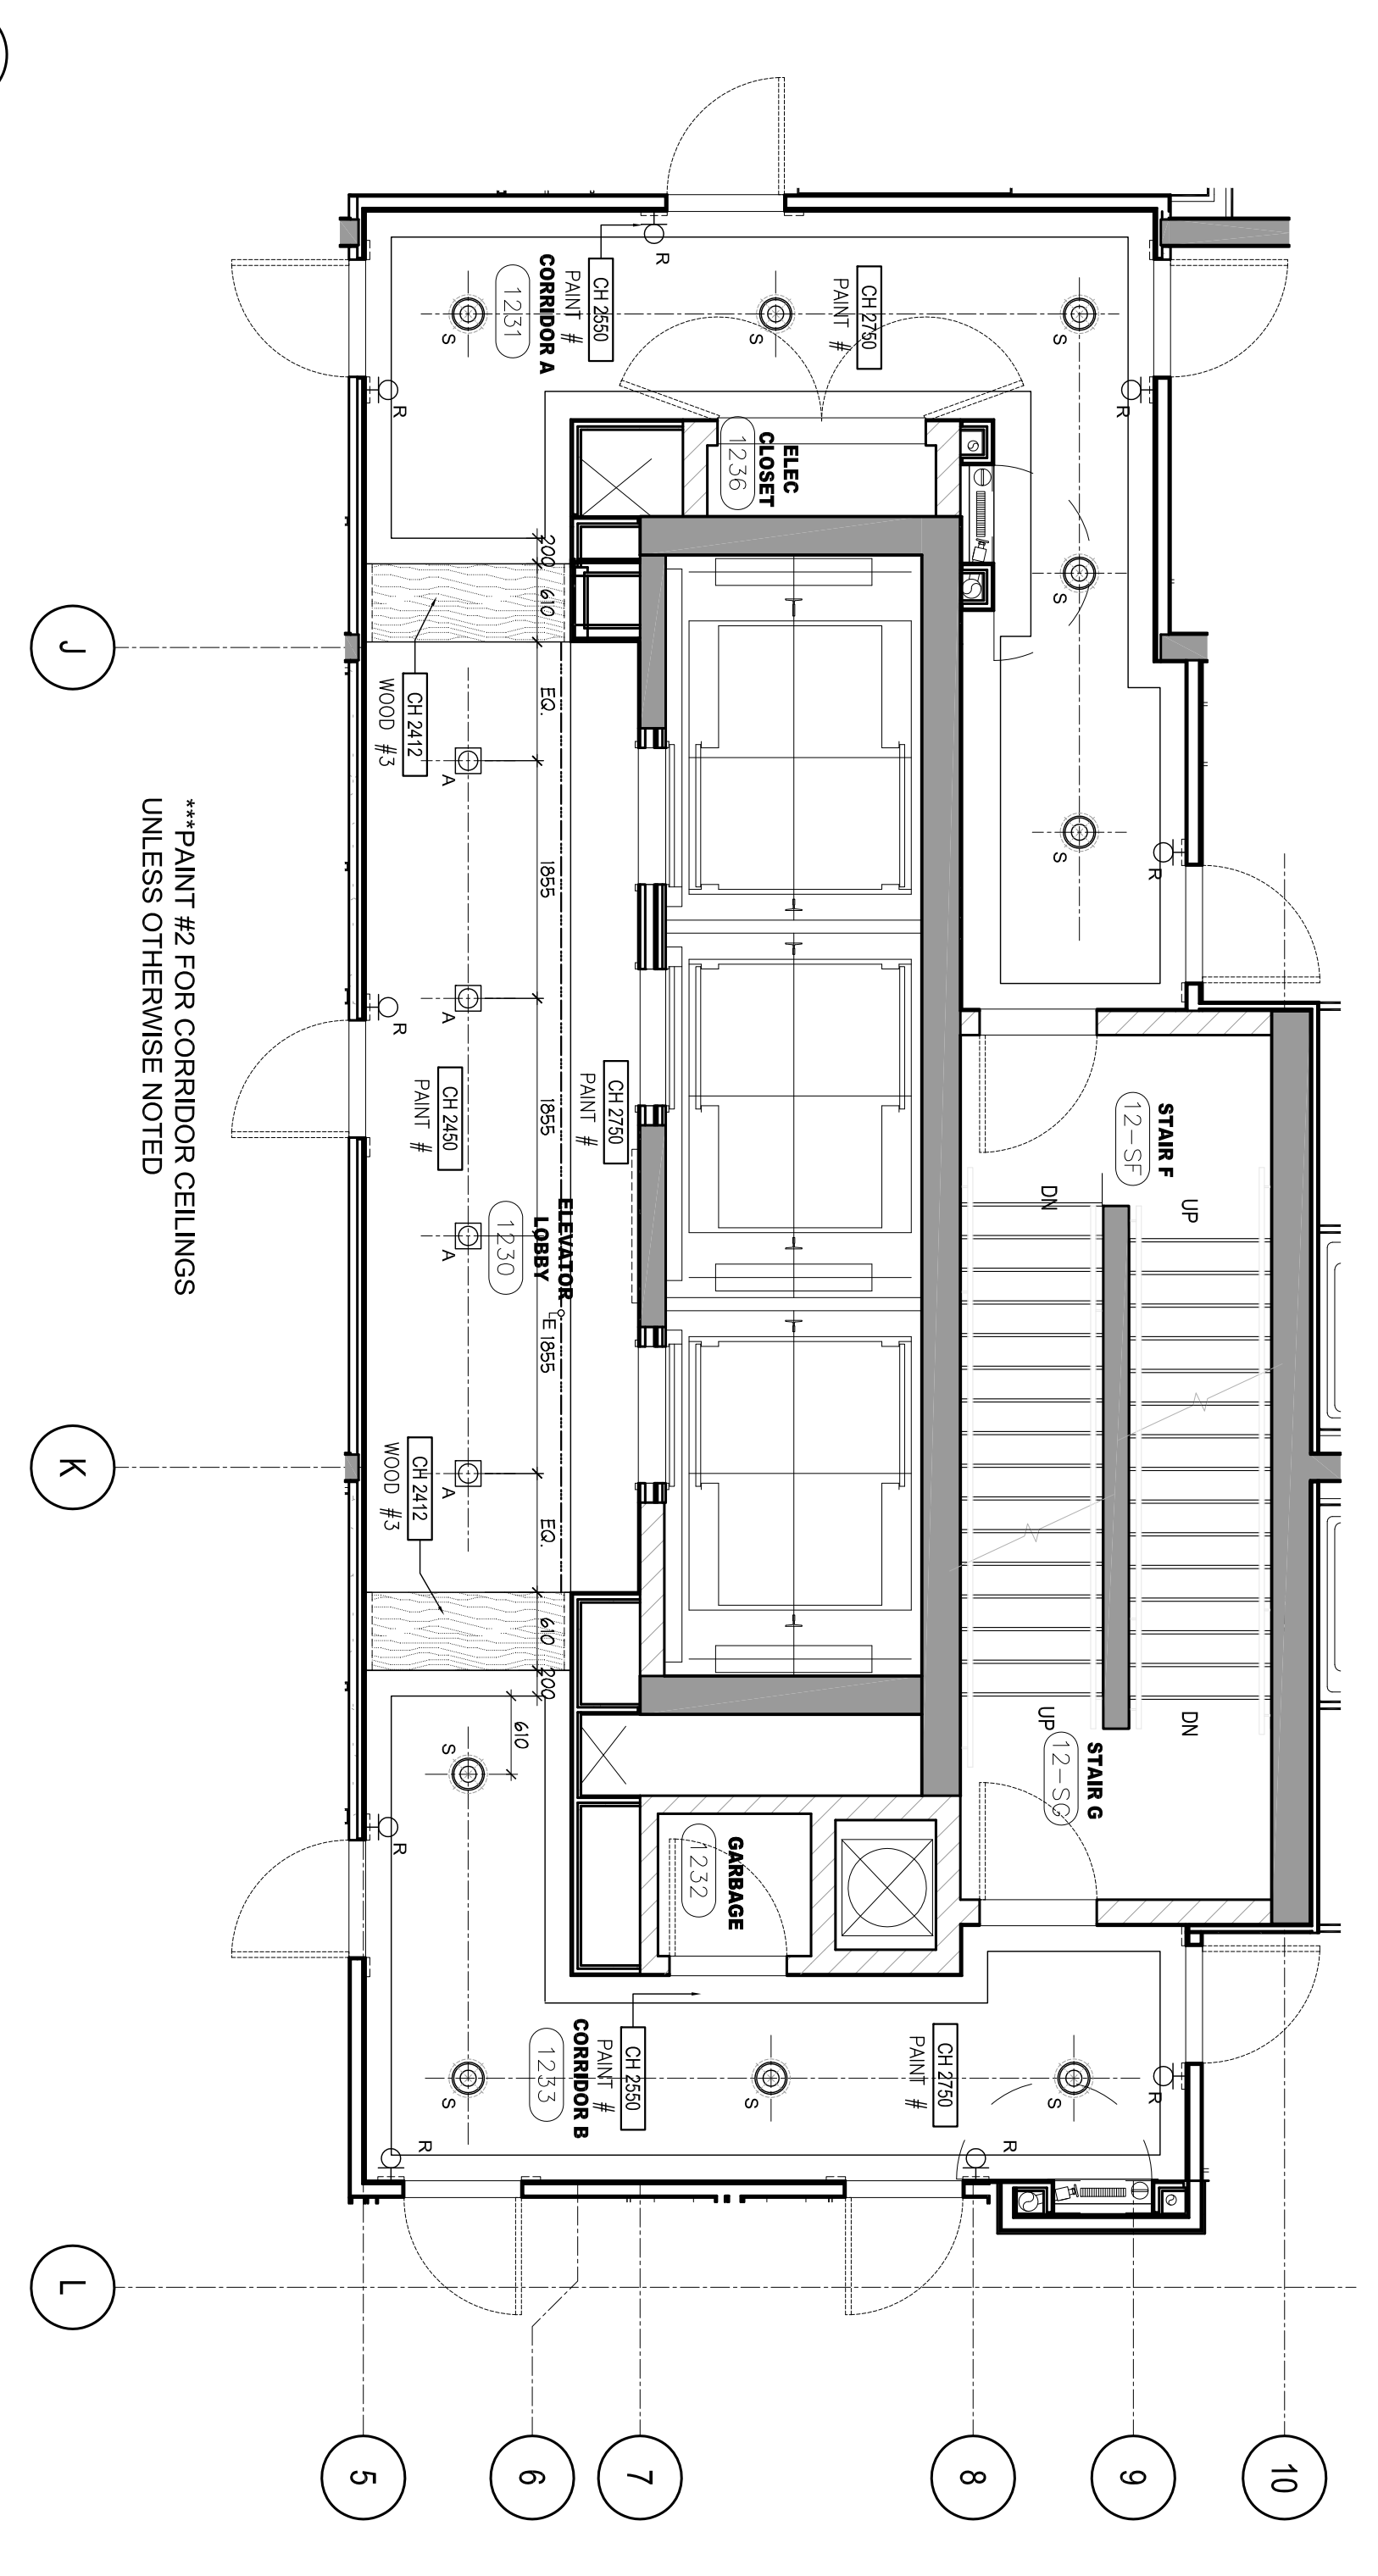

2. REFLECTED CEILING PLAN
12TH FLOOR
SCALE 1/8"=1'-0"

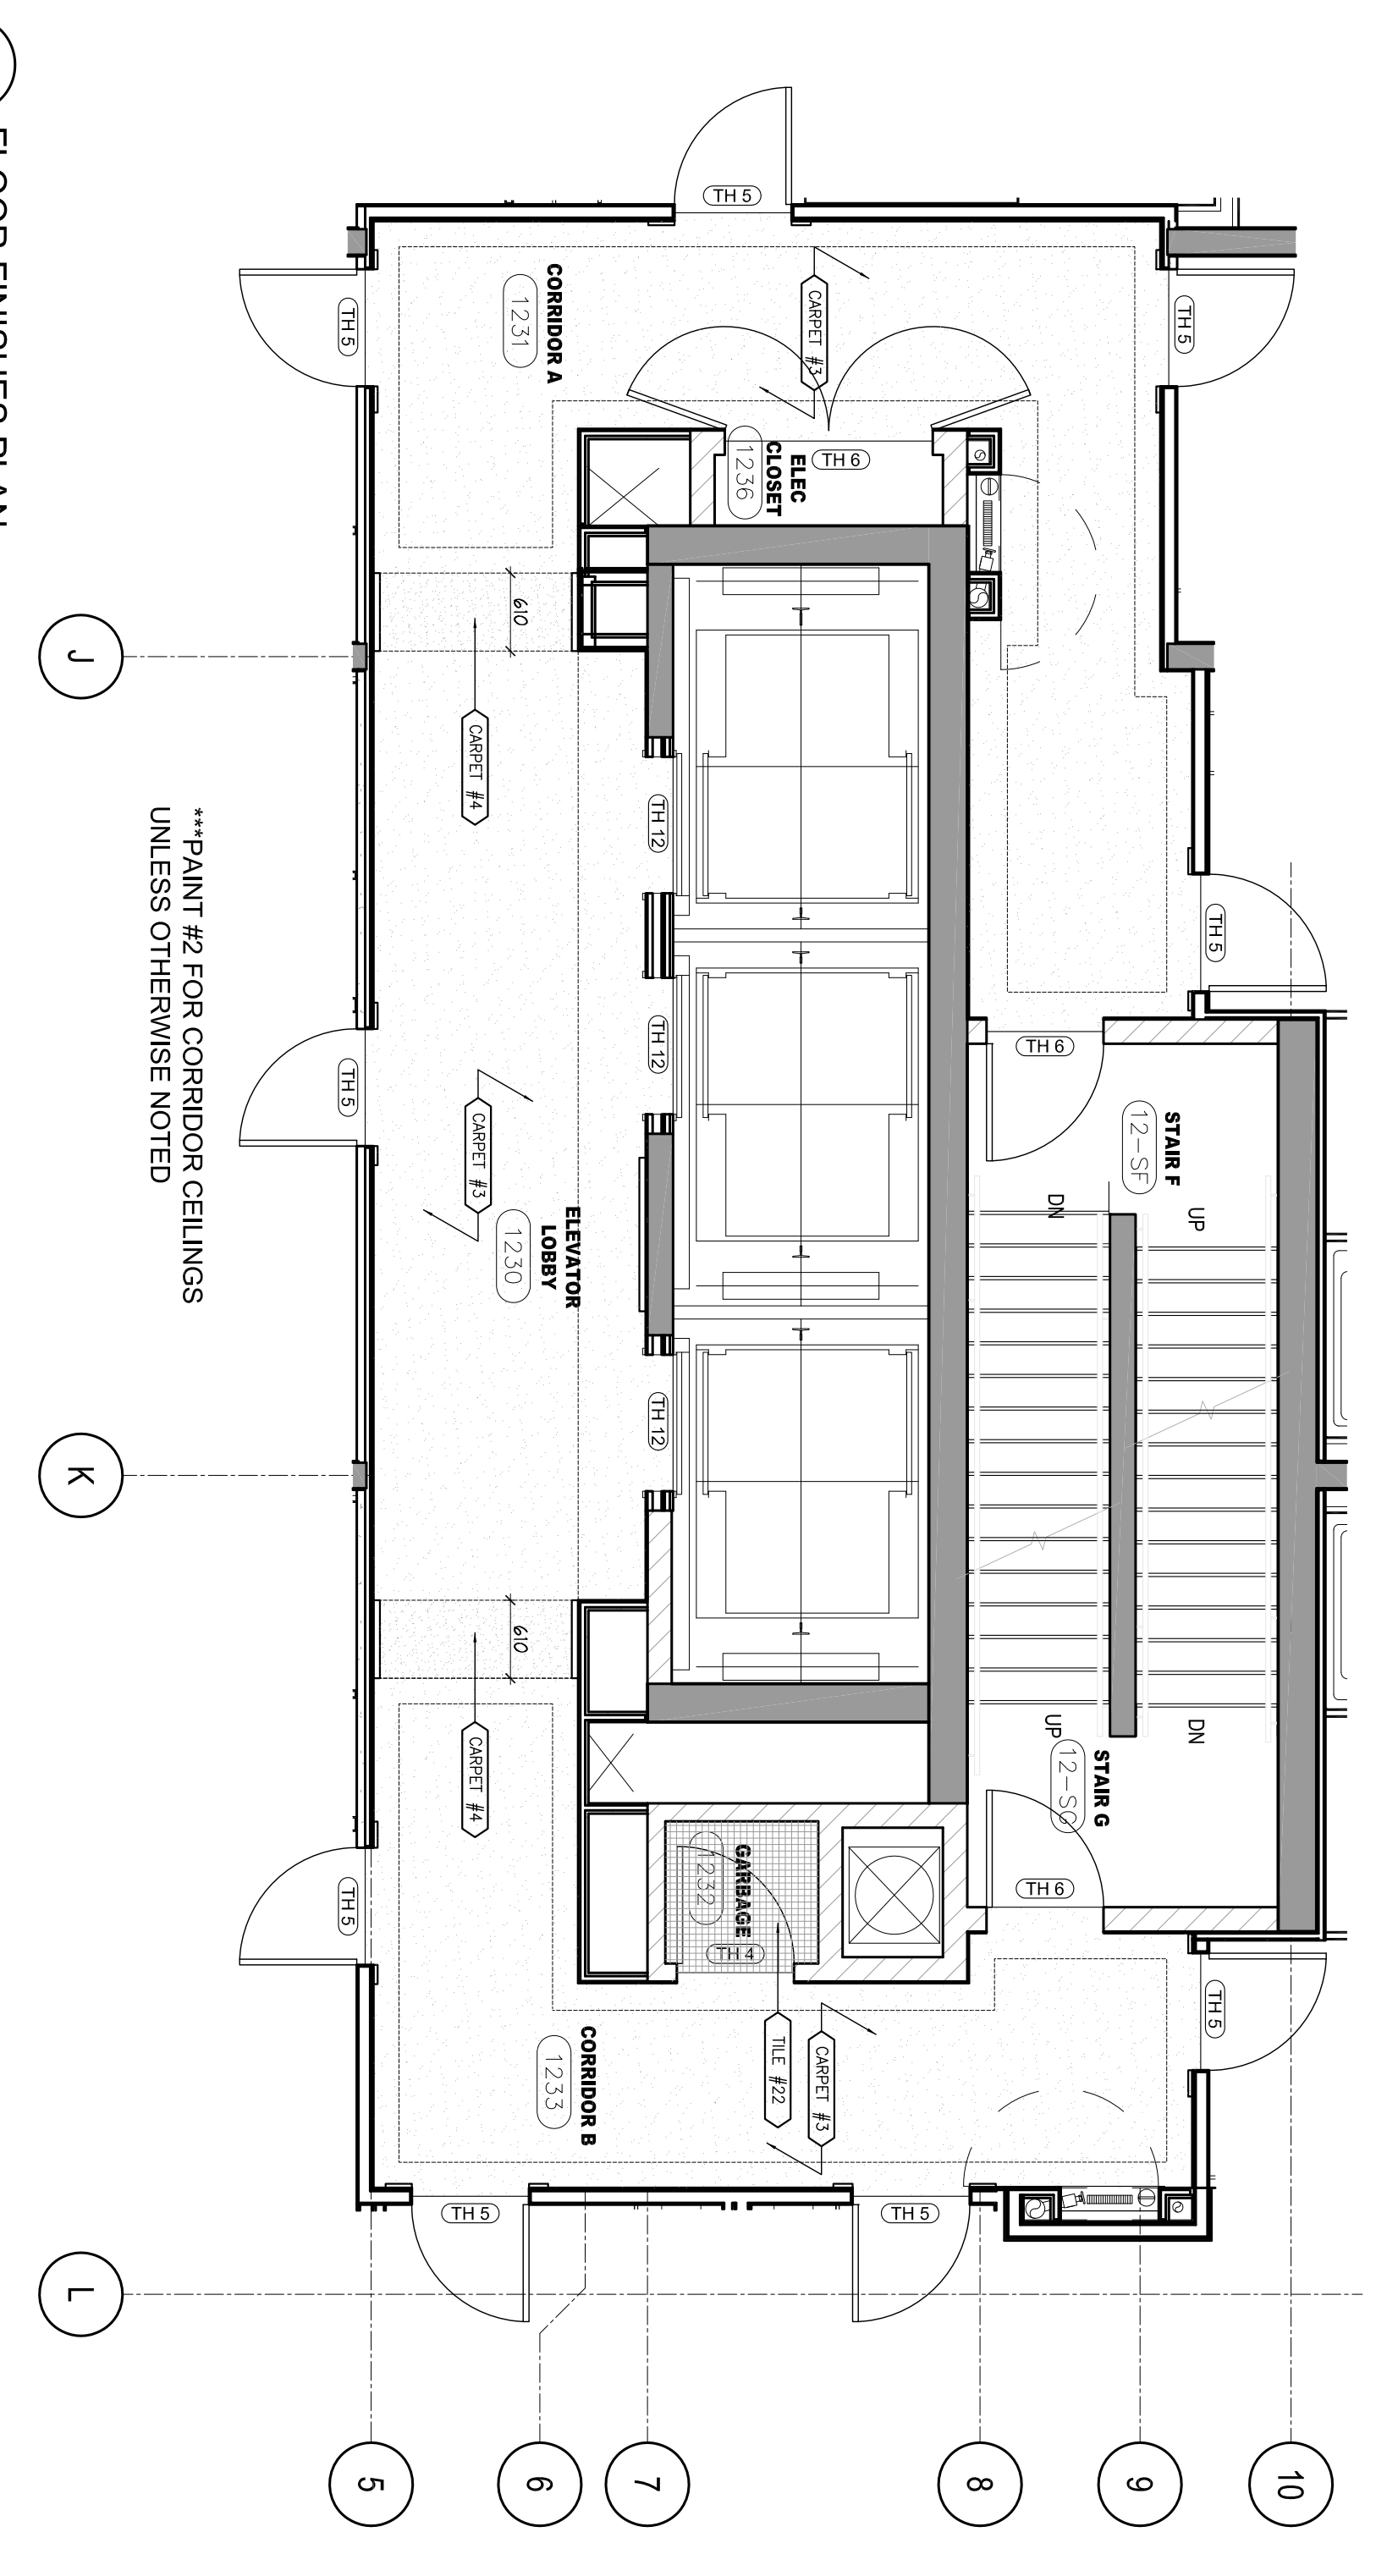

3. FLOOR FINISHES PLAN
12TH FLOOR
SCALE 1/8"=1'-0"

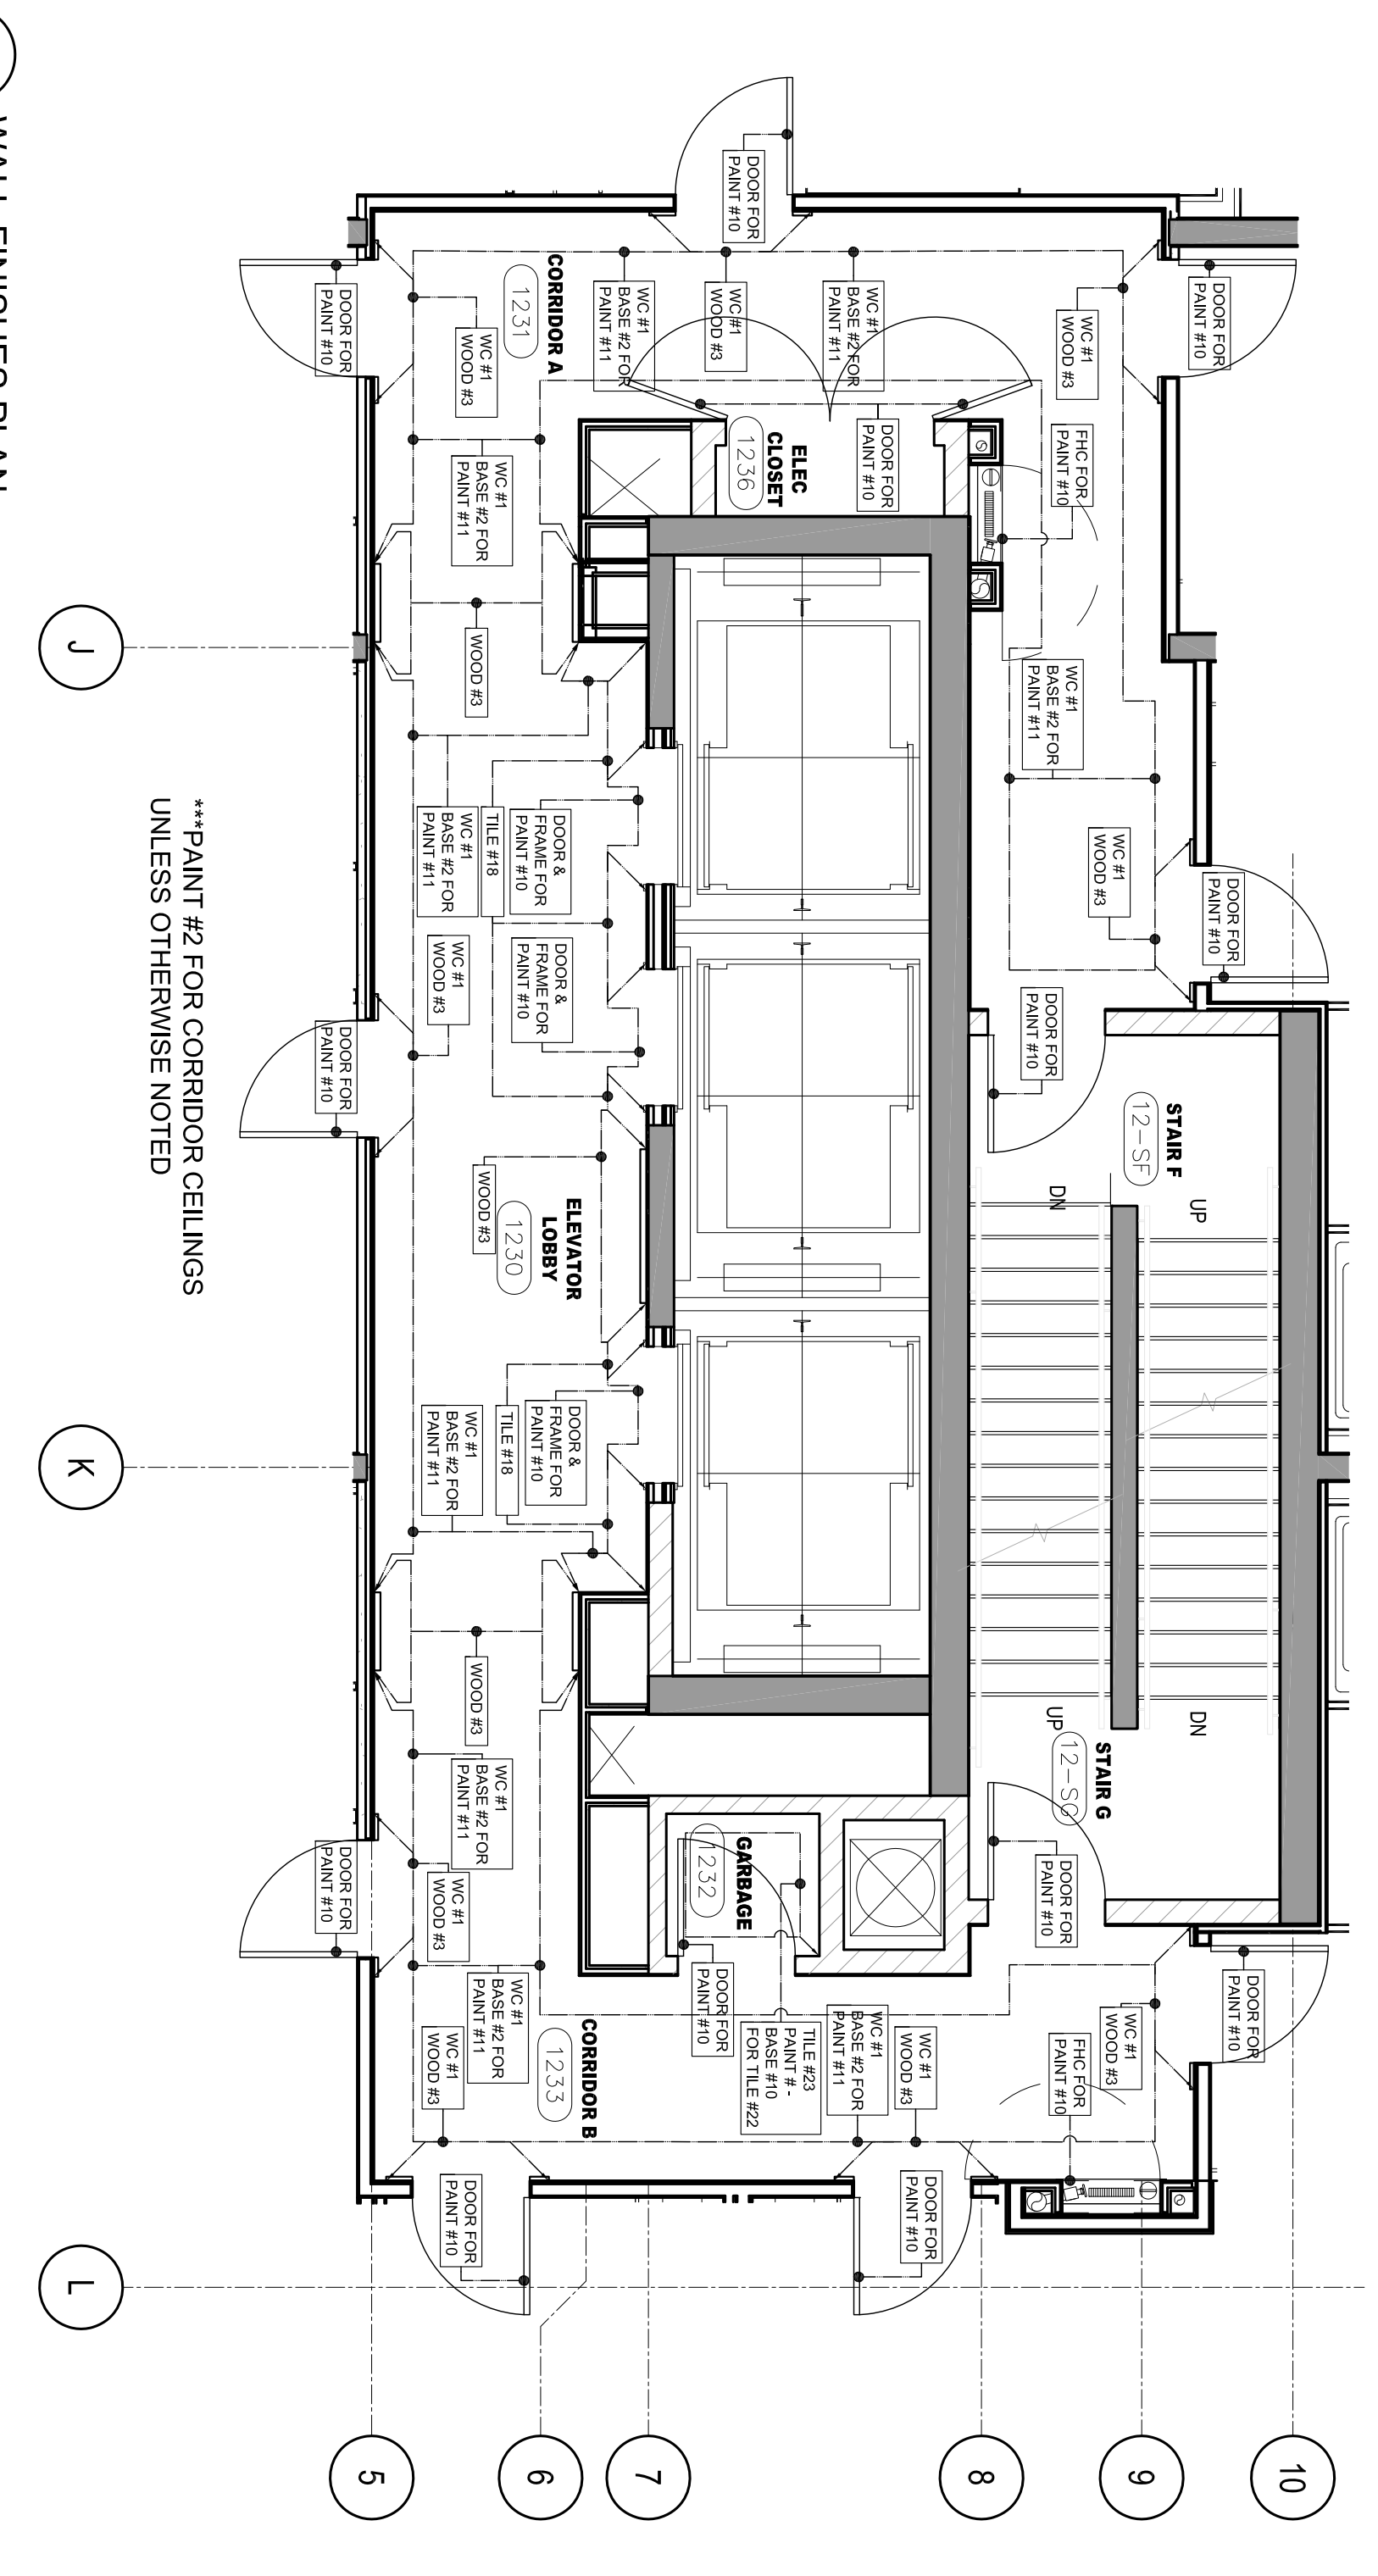

4. WALL FINISHES PLAN
12TH FLOOR
SCALE 1/8"=1'-0"

NO.	DATE	COMMENTS	BY	CHKD.
01	27 JAN 18	ISSUED FOR PERMIT WALLPAPER TENDER	CB	
02	18 FEB 18	ISSUED FOR PERMIT WALLPAPER TENDER	CB	
03	24 MAR 18	ISSUED FOR PERMIT WALLPAPER TENDER	CB	
04	20 APR 18	ISSUED FOR PERMIT WALLPAPER TENDER	CB	
05	12 JUL 18	ISSUED FOR PERMIT WALLPAPER TENDER	CB	
06	19 JUL 18	ISSUED FOR PERMIT WALLPAPER TENDER	CB	
07	09 JAN 19	ISSUED FOR PERMIT WALLPAPER TENDER	CB	
08	27 JAN 19	ISSUED FOR PERMIT WALLPAPER TENDER	CB	
09	27 JAN 19	ISSUED FOR PERMIT WALLPAPER TENDER	CB	
10	27 JAN 19	ISSUED FOR PERMIT WALLPAPER TENDER	CB	

UNIONB1

UNIONB1 INC.
183 BATHURST STREET, STE 200
TORONTO, ON, M5T 2R7 CANADA
TEL: 416-597-1576 FAX: 416-597-2399

PROJECT NAME:
**ALEXANDRA PARK
MAIN BUILDING**

PROJECT NO.: 13-849
BLOCK 11
ON, Canada

DATE STARTED: 07 AUG 13
SCALE: 1:50
DRAWN BY: AP
APPROVED BY: KC

12TH FLOOR
CONSTRUCTION PLAN &
REFLECTED CEILING PLAN &
FLOOR & WALL FINISHES PLANS
DRAWING NO.: **ID**
1:12.0