



3 STEAM ROOM LIGHTING GRID - REFERENCE ONLY
ID2.1 SCALE= 1:20

NOTE
STUCCO FINISH AT POOL AREA AND CHANGE ROOMS TO BE FINE TEXTURED AND AS SMOOTH AS POSSIBLE. CONTRACTOR TO PROVIDE SAMPLE FOR OCCUPANT'S APPROVAL, PRIOR TO PROCEEDING WITH WORK.

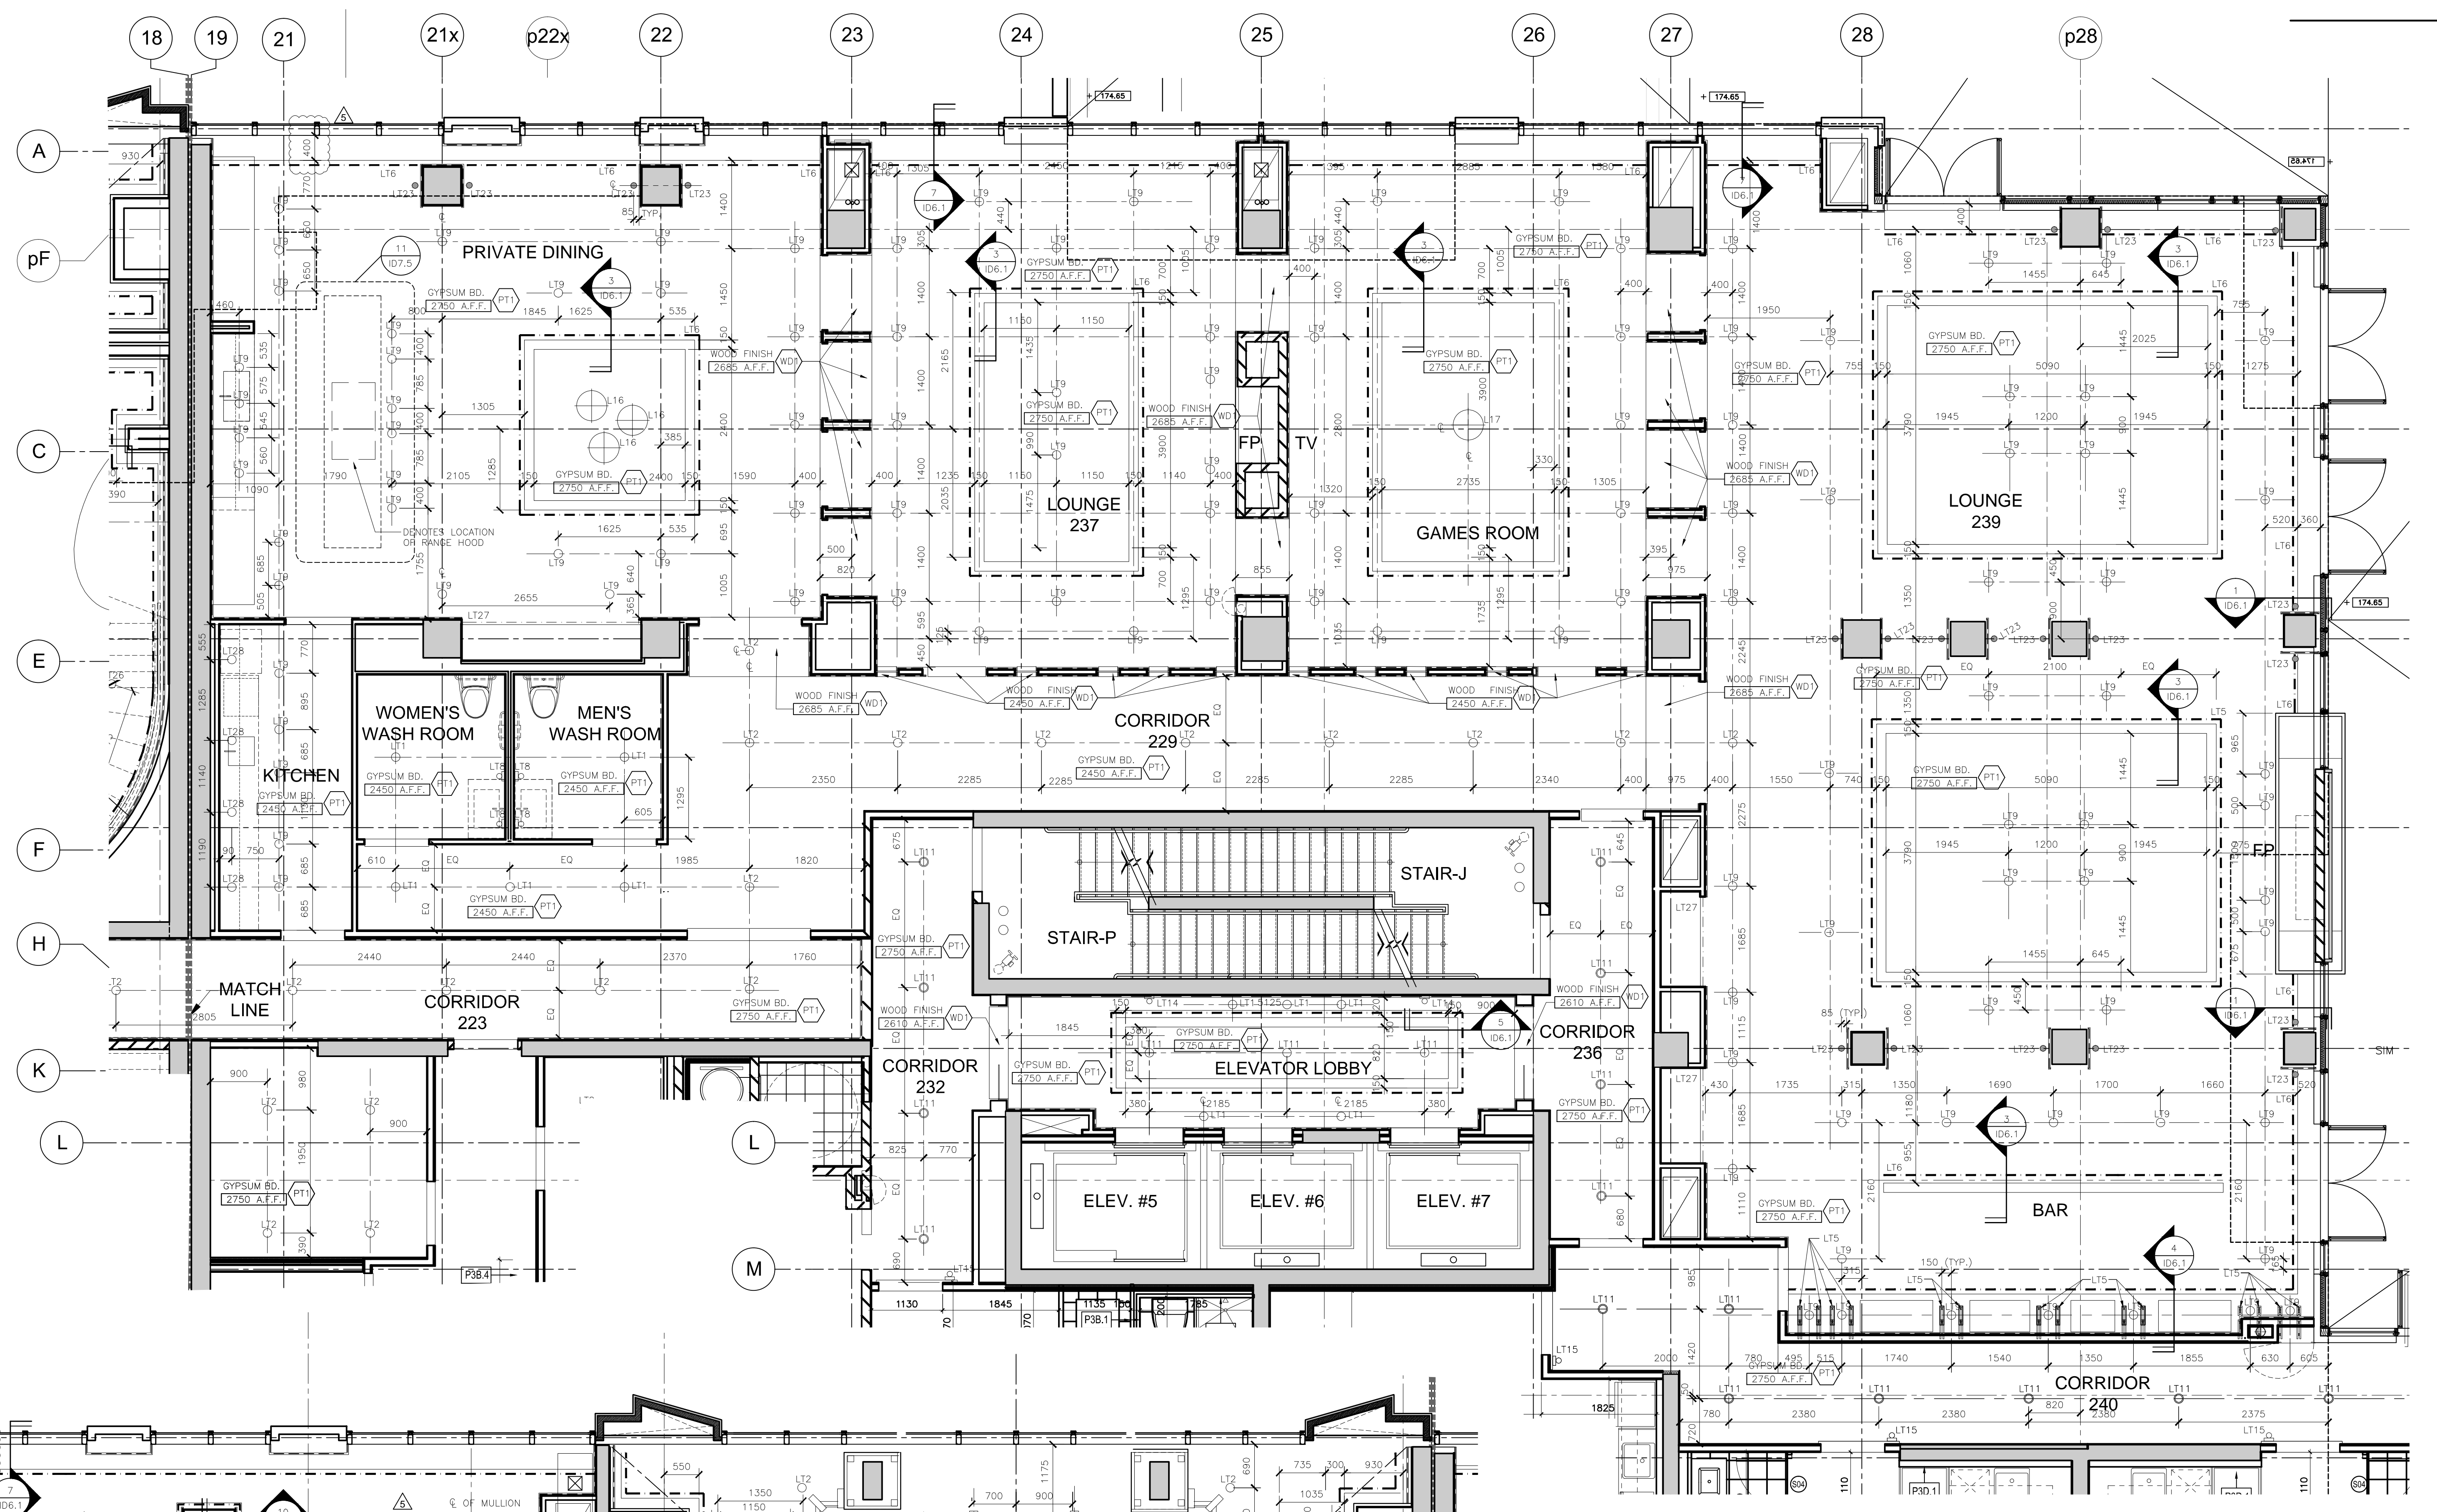

2 2ND FLOOR RCP (BUILDING D)
ID2.1 SCALE= 1:50

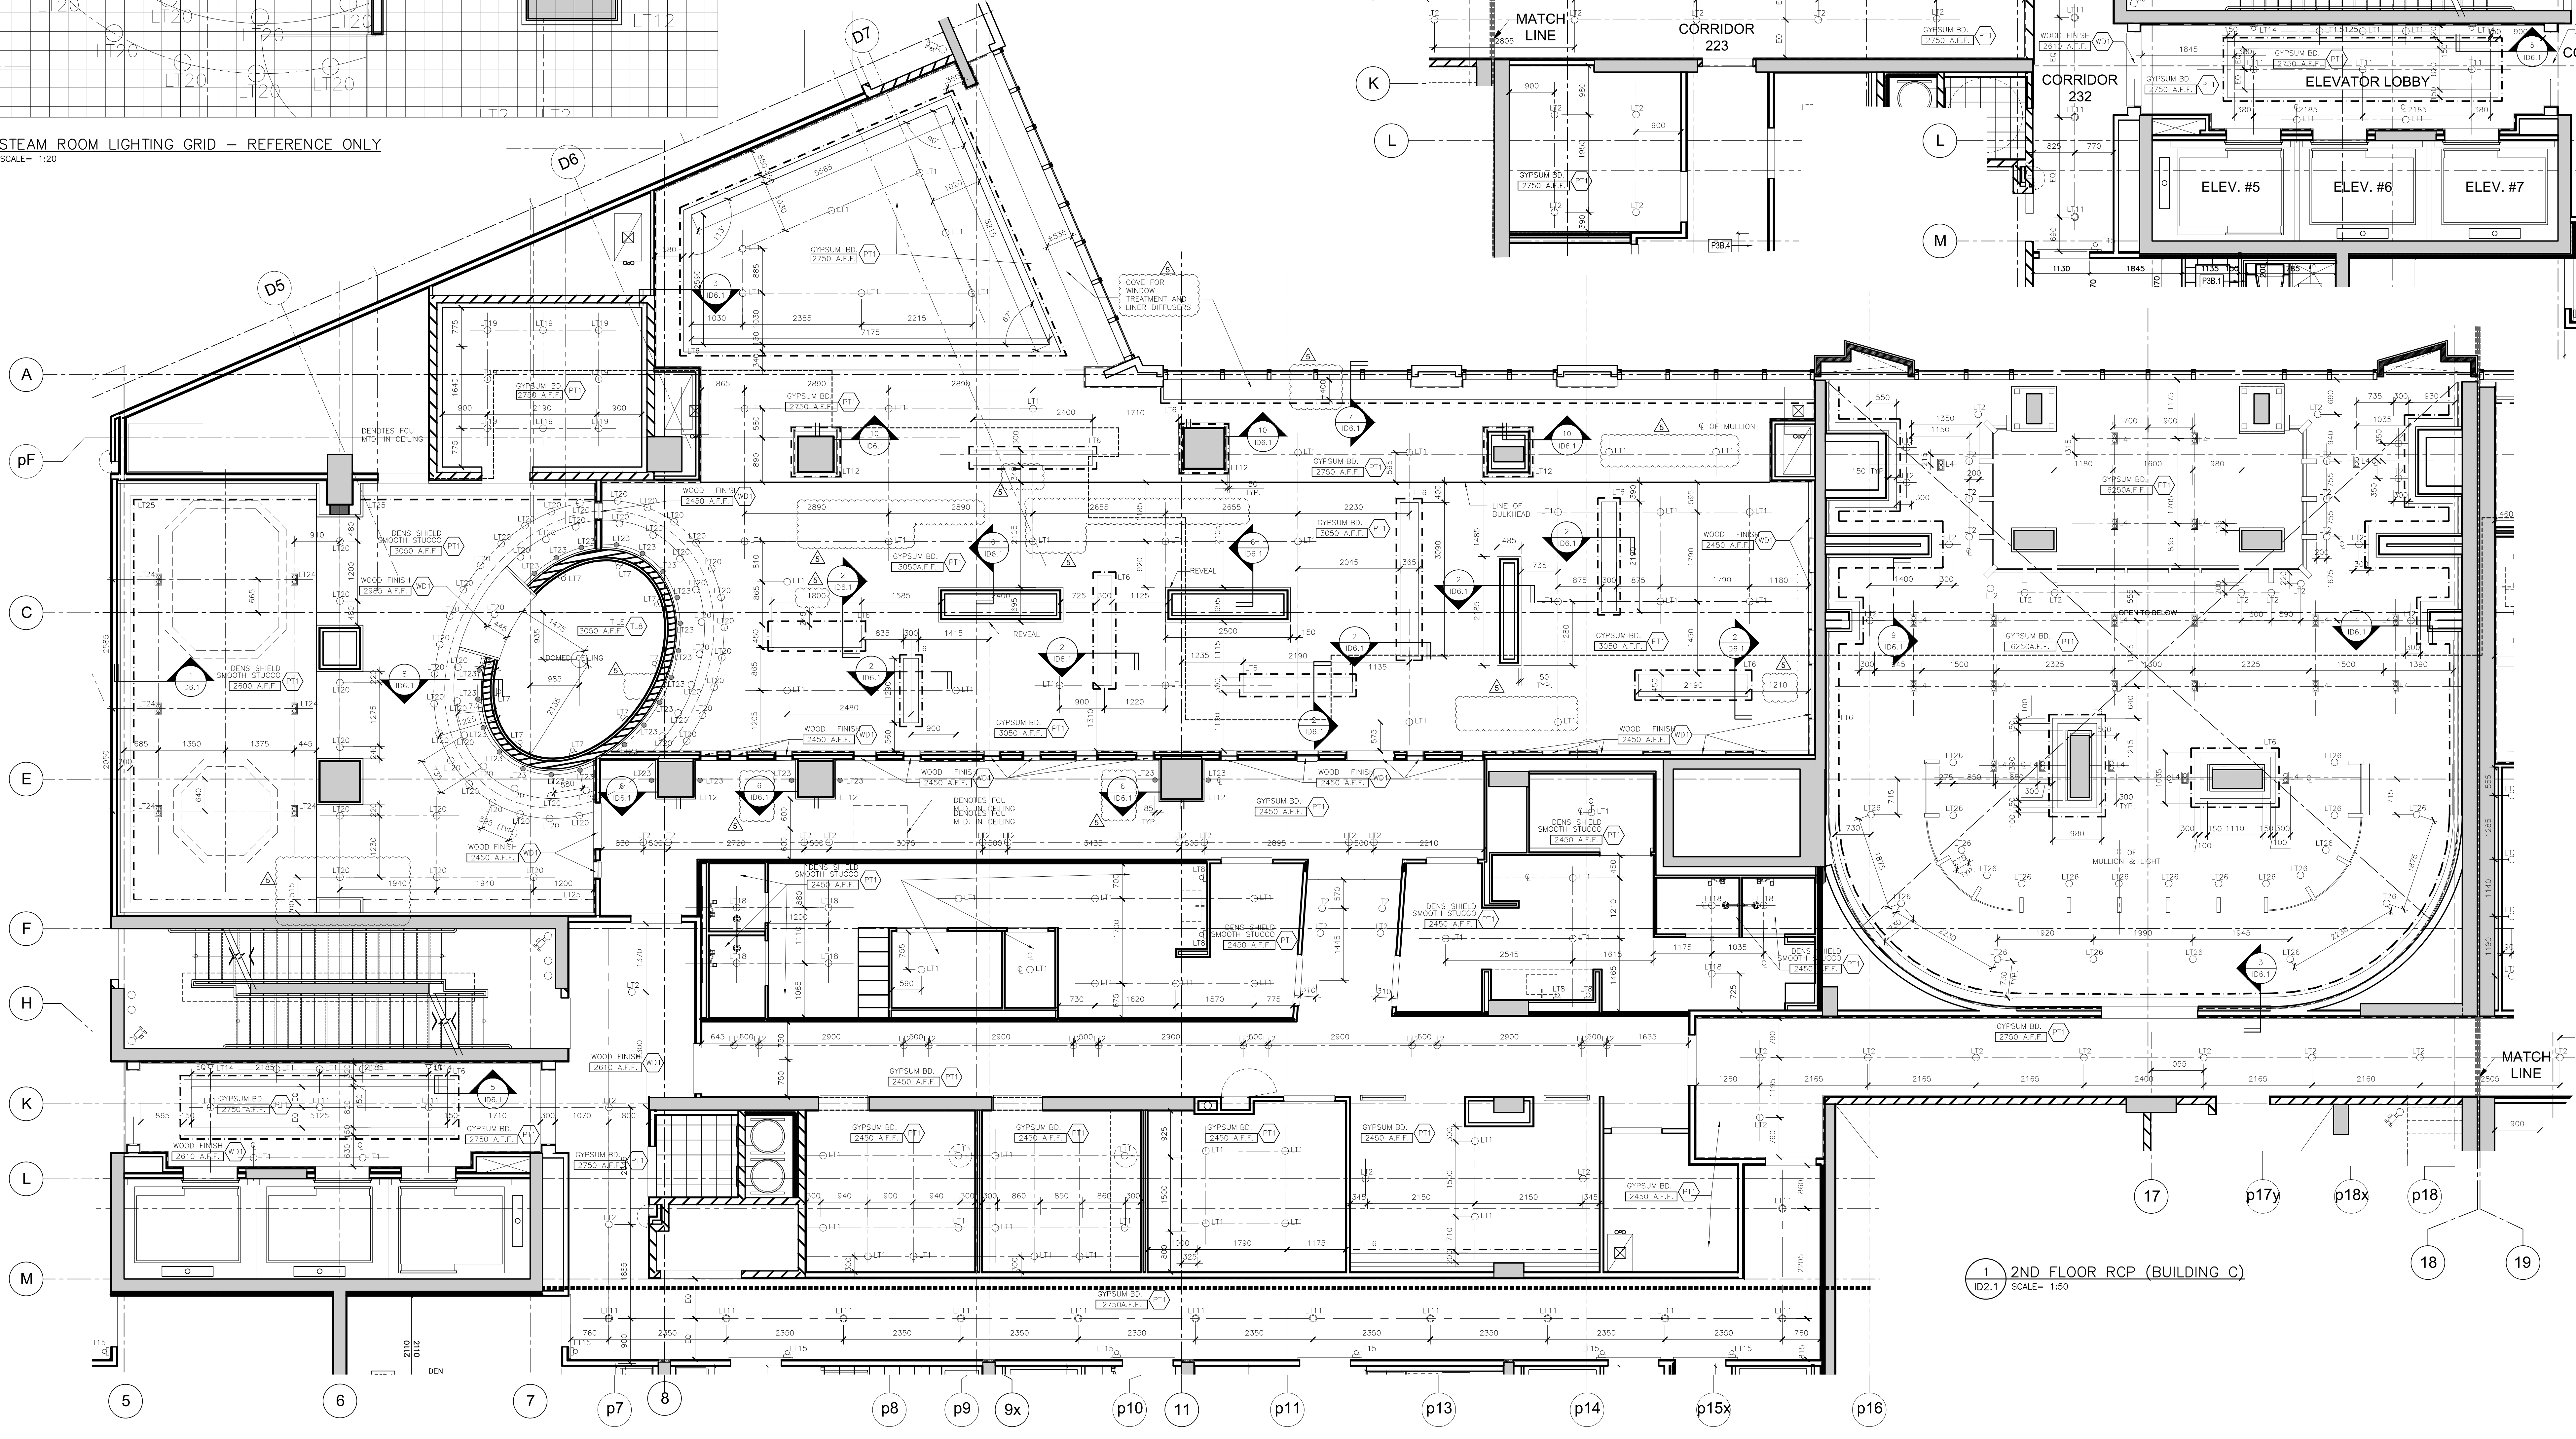

1 2ND FLOOR RCP (BUILDING C)
ID2.1 SCALE= 1:50

ISSUED FOR M & T TENDER 2011-11-08
ISSUED FOR TENDER 2012-01-17
▲ SH-001 2012-03-18
▲ SH-004 2012-08-28
▲ SH-005 2013-04-24
▲ SH-009 2013-07-26
▲ SH-011 2013-08-14



171 East Liberty Street, Suite 290
Toronto, ON, Canada, M6K 3P6
Tel: 416.588.1668
Fax: 416.588.3393
www.mungeleung.com
e-mail: studio@mungeleung.com

Contractor must check and verify all job dimensions, drawings, details and specifications; and report any discrepancies to designer before proceeding with work.

Project Title
SECOND FLOOR AMENITY REFLECTED CEILING PLANS BUILDINGS C&D

Project
K&G DEVELOPMENT GROUP
TRIDEL
ARISTO at AVONSHIRE

120 & 130 HARRISON GARDEN BLVD.
NORTH YORK, ONTARIO

Scale
1:50
Date
AUGUST 2011
Drawn by
10126
Project No.
Drawing No.

ID2.2