


Contractor Must Check And Verify All Dimensions On The Job.
 Do Not Scale The Drawings.
 All Drawings, Specifications And Related Documents Are The Copyright Of The Architect And Must Be Returned Upon Request.
 Reproduction Of Drawings, Specifications And Related Documents In Part Or Whole Is Forbidden Without The Architects Written Permission.
 This Drawing Is Not To Be Used For Construction Until Signed By The Architect.
 Date:

KIRKOR | architects & planners
 20 Martin Ross Avenue, Toronto, Ontario, M3J 2K8
 T(416) 665-6060, F(416) 665-1234, www.kirkorchitects.com

No.: Revision Date

LEGEND 3
 NTS A2.2

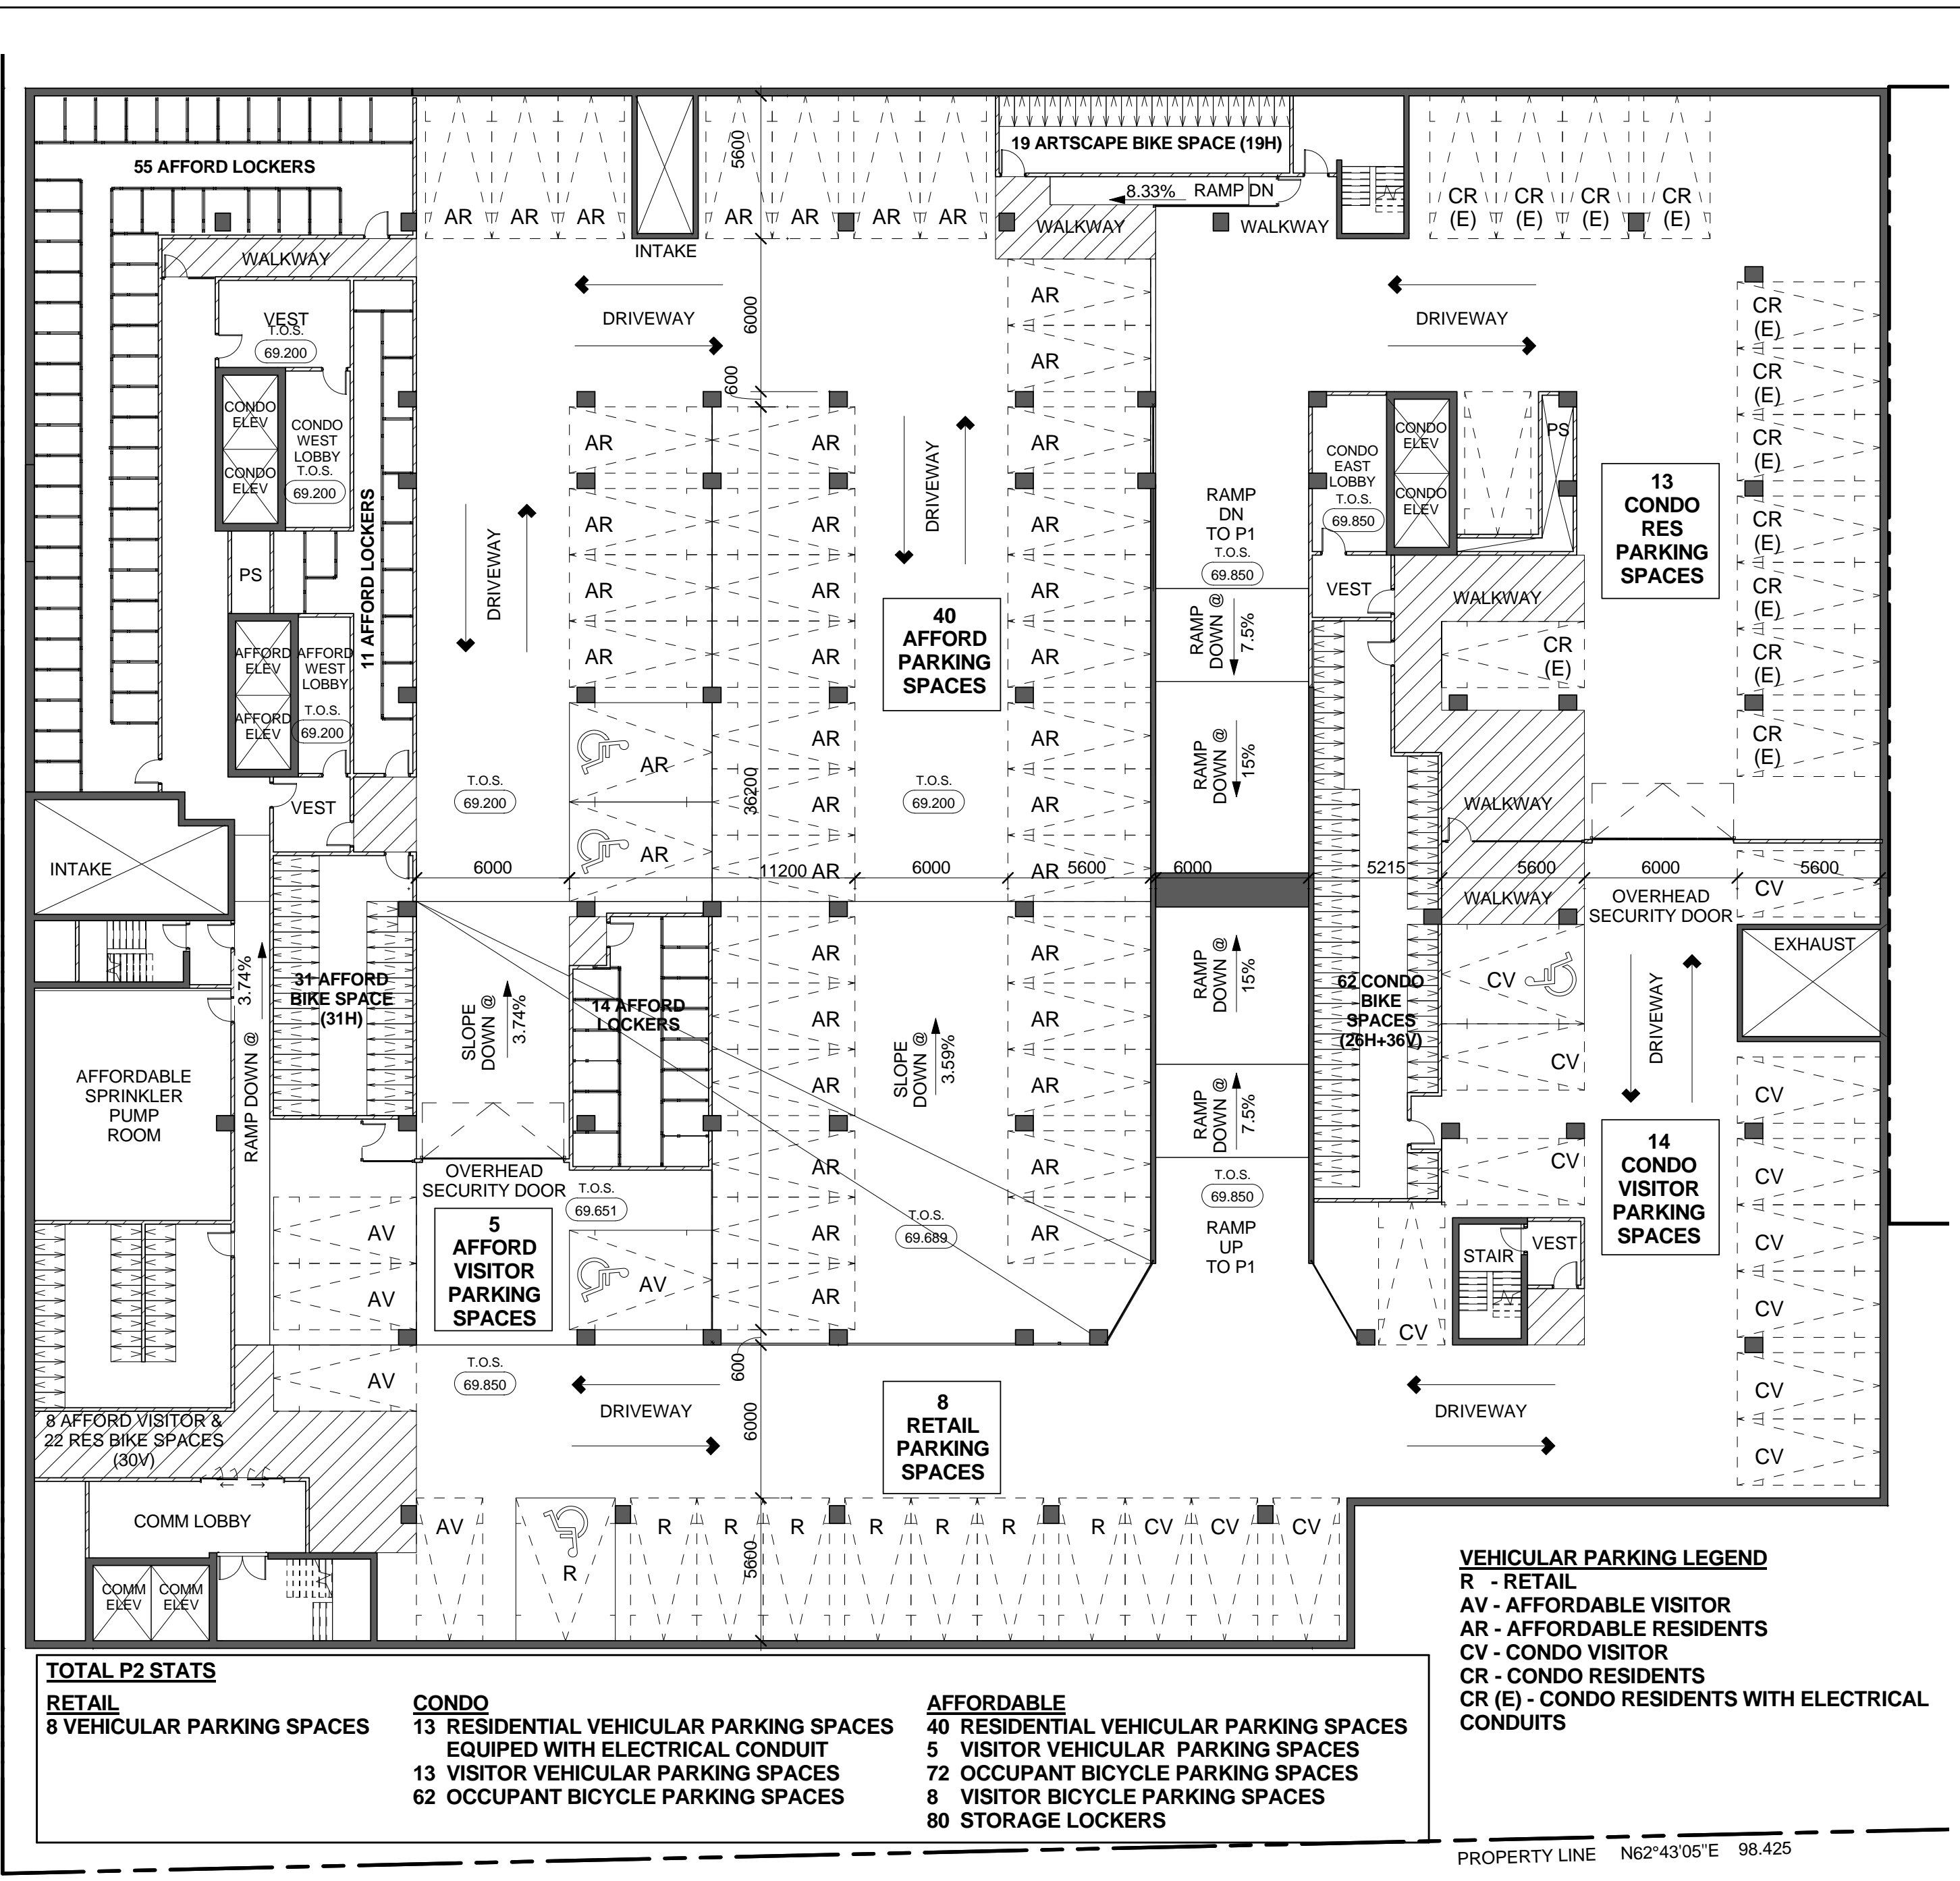


TOTAL P2 STATS

RETAIL 8 VEHICULAR PARKING SPACES	CONDO 13 RESIDENTIAL VEHICULAR PARKING SPACES EQUIPED WITH ELECTRICAL CONDUIT 13 VISITOR VEHICULAR PARKING SPACES 62 OCCUPANT BICYCLE PARKING SPACES	AFFORDABLE 40 RESIDENTIAL VEHICULAR PARKING SPACES 5 VISITOR VEHICULAR PARKING SPACES 72 OCCUPANT BICYCLE PARKING SPACES 8 VISITOR BICYCLE PARKING SPACES 80 STORAGE LOCKERS
---	---	--

VEHICULAR PARKING LEGEND
 R - RETAIL
 AV - AFFORDABLE VISITOR
 AR - AFFORDABLE RESIDENTS
 CV - CONDO VISITOR
 CR - CONDO RESIDENTS
 CR (E) - CONDO RESIDENTS WITH ELECTRICAL CONDUITS

PROPERTY LINE N62°43'05"E 98.425

Level P2 Floor Plan 2
 Scale: 1 : 200 A2.2

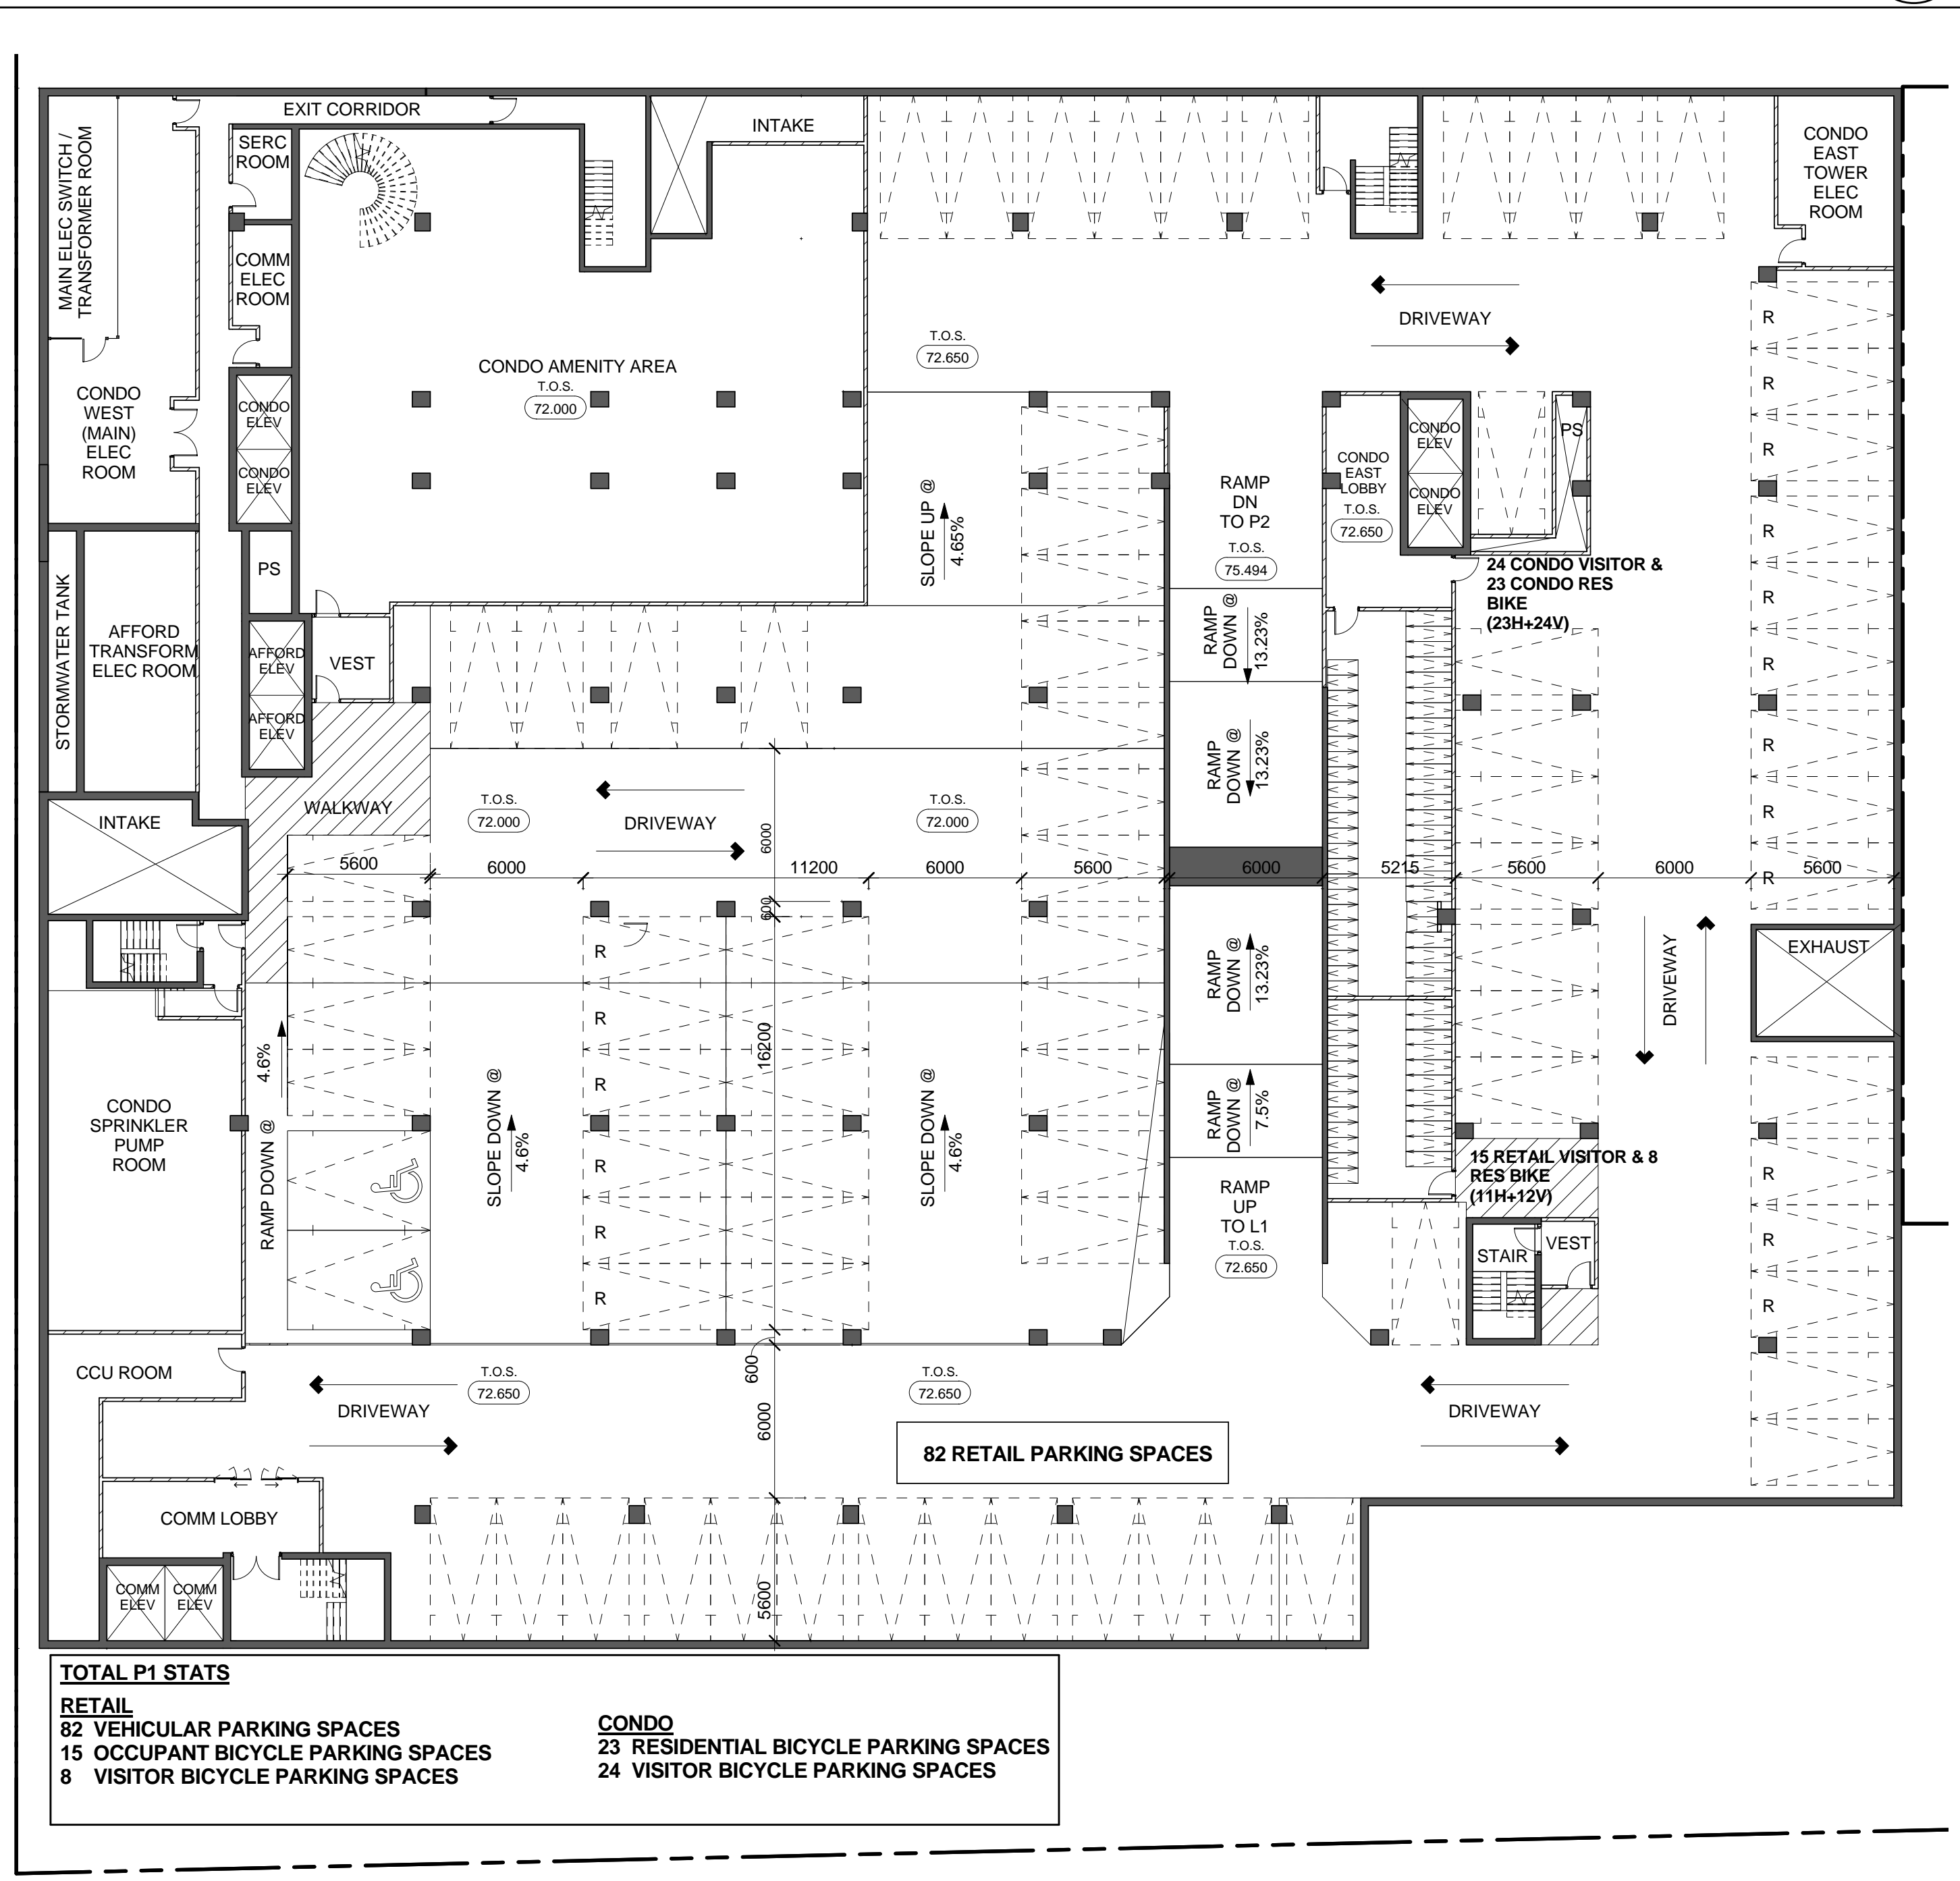

TOTAL P1 STATS

RETAIL 82 VEHICULAR PARKING SPACES 15 OCCUPANT BICYCLE PARKING SPACES 8 VISITOR BICYCLE PARKING SPACES	CONDO 23 RESIDENTIAL BICYCLE PARKING SPACES 24 VISITOR BICYCLE PARKING SPACES
--	--

Level P1 Floor Plan 1
 Scale: 1 : 200 A2.2

No Issued For Date

Drawing Title

Level P2 & Level P1 Floor Plan

Project

AQUAVISTA

BAYSIDE, TORONTO

Scale 1 : 200


CL Drawn by

CA Checked by

13148 Project No.

DEC. 1, 2014 Date

Drawing No.

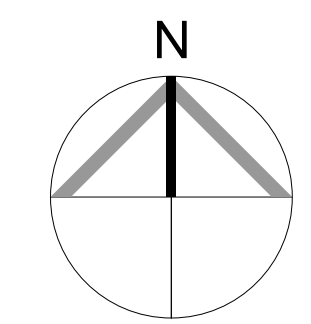

A2.2