




14 EXTERIOR WALL - AT SUITE 101 / STAIRS (WEST)
A 602 1:5

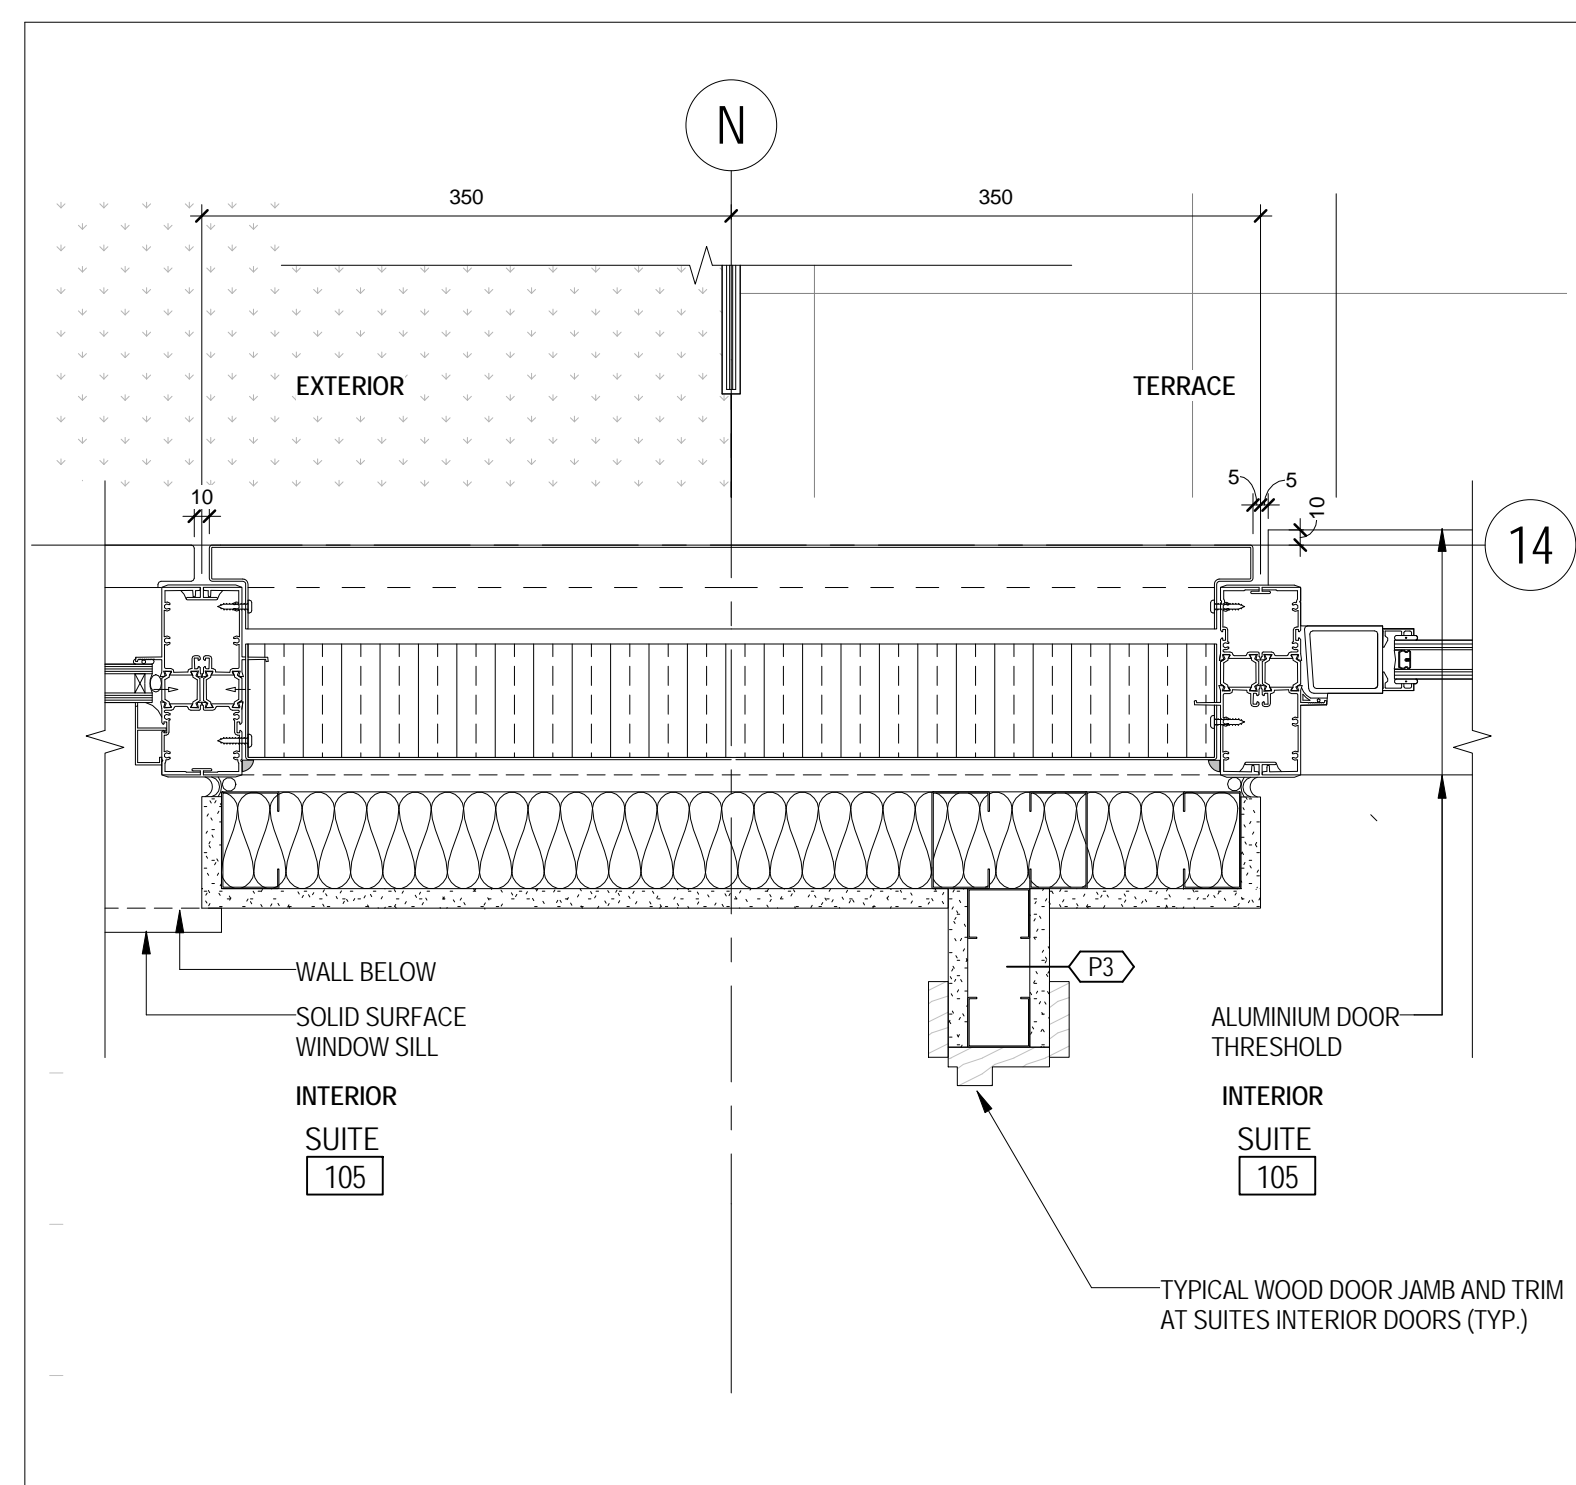


13 EXTERIOR WALL - AT SUITE 105 (WEST)
A 602 1:5

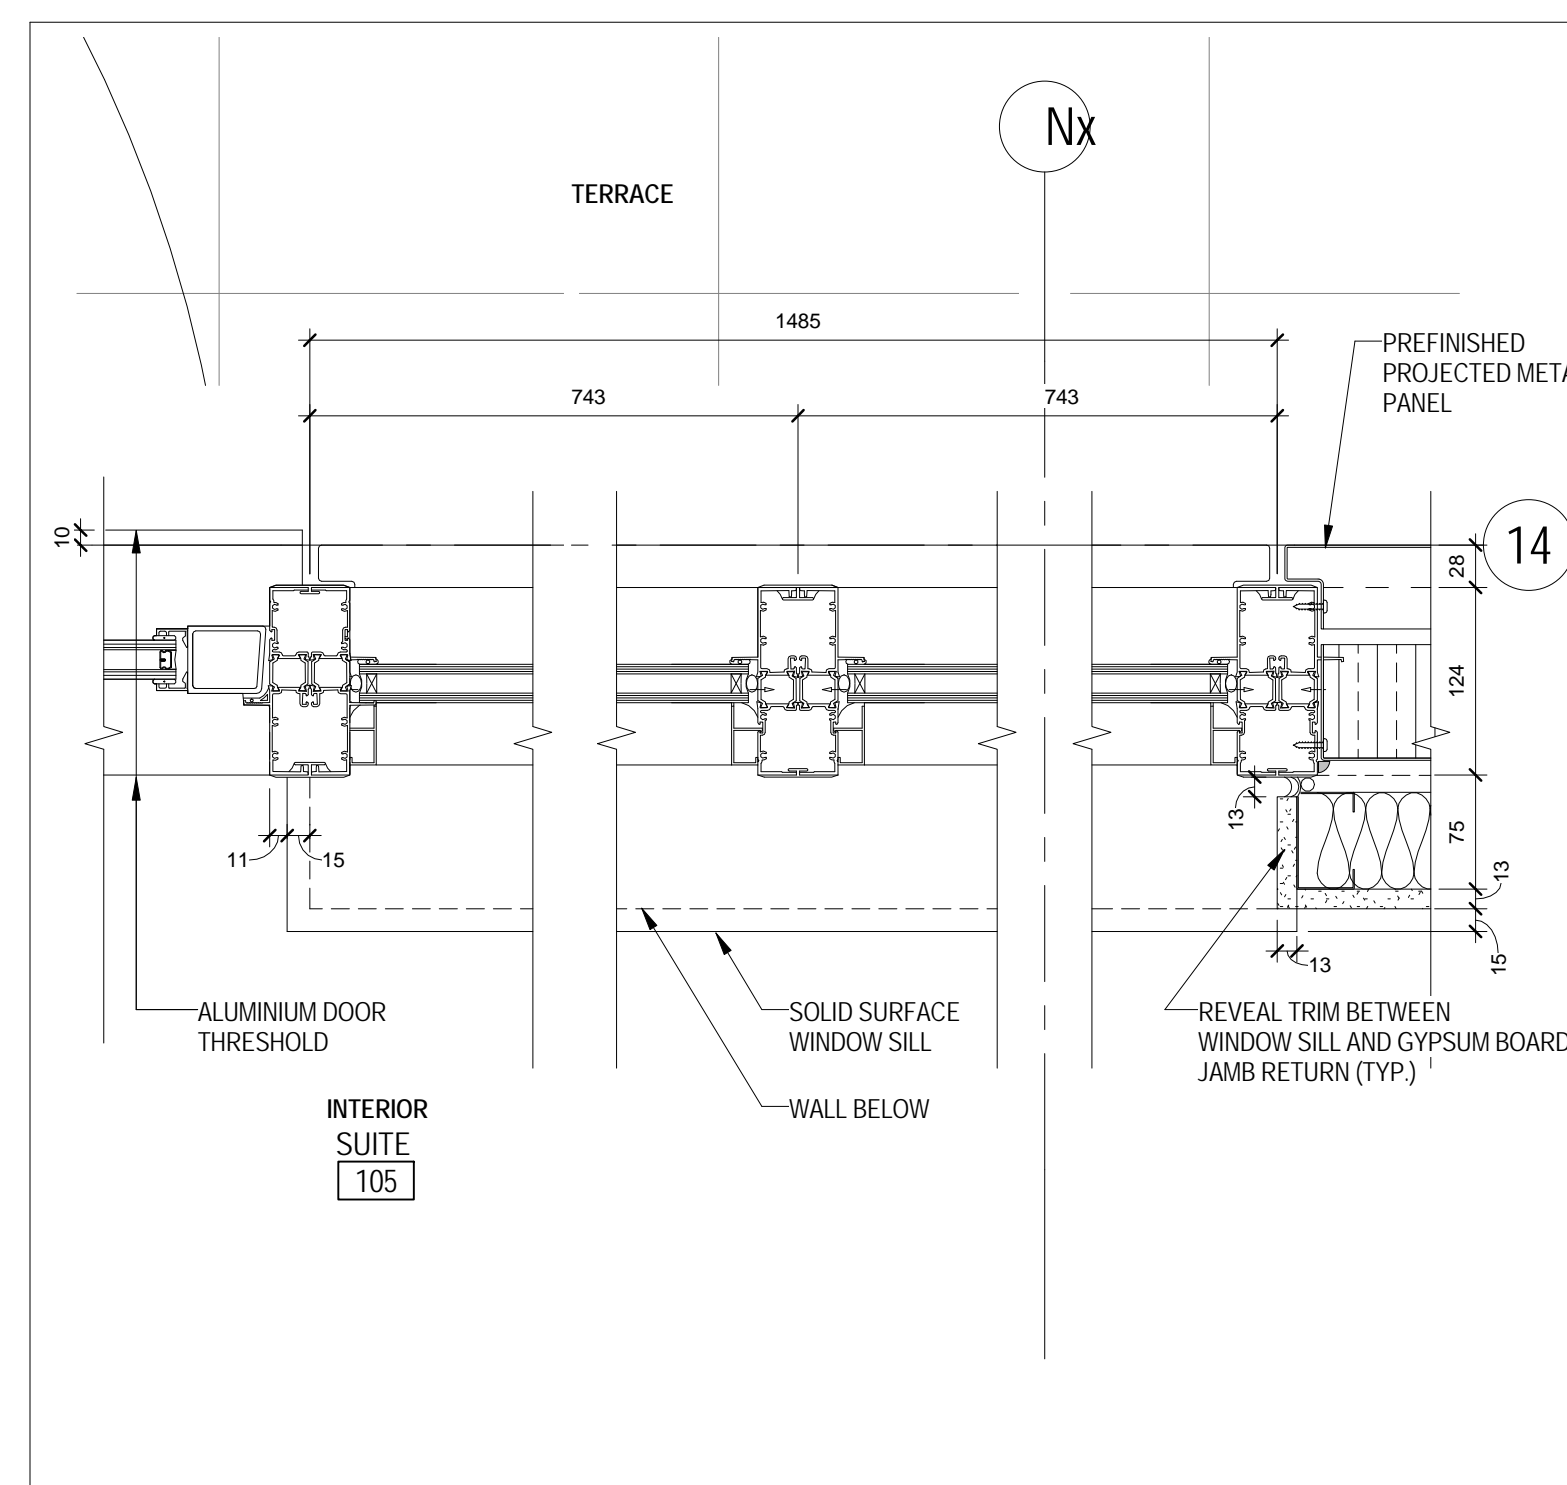


11 EXTERIOR WALL - AT SUITE 105 ENTRY (WEST)
A 602 1:5

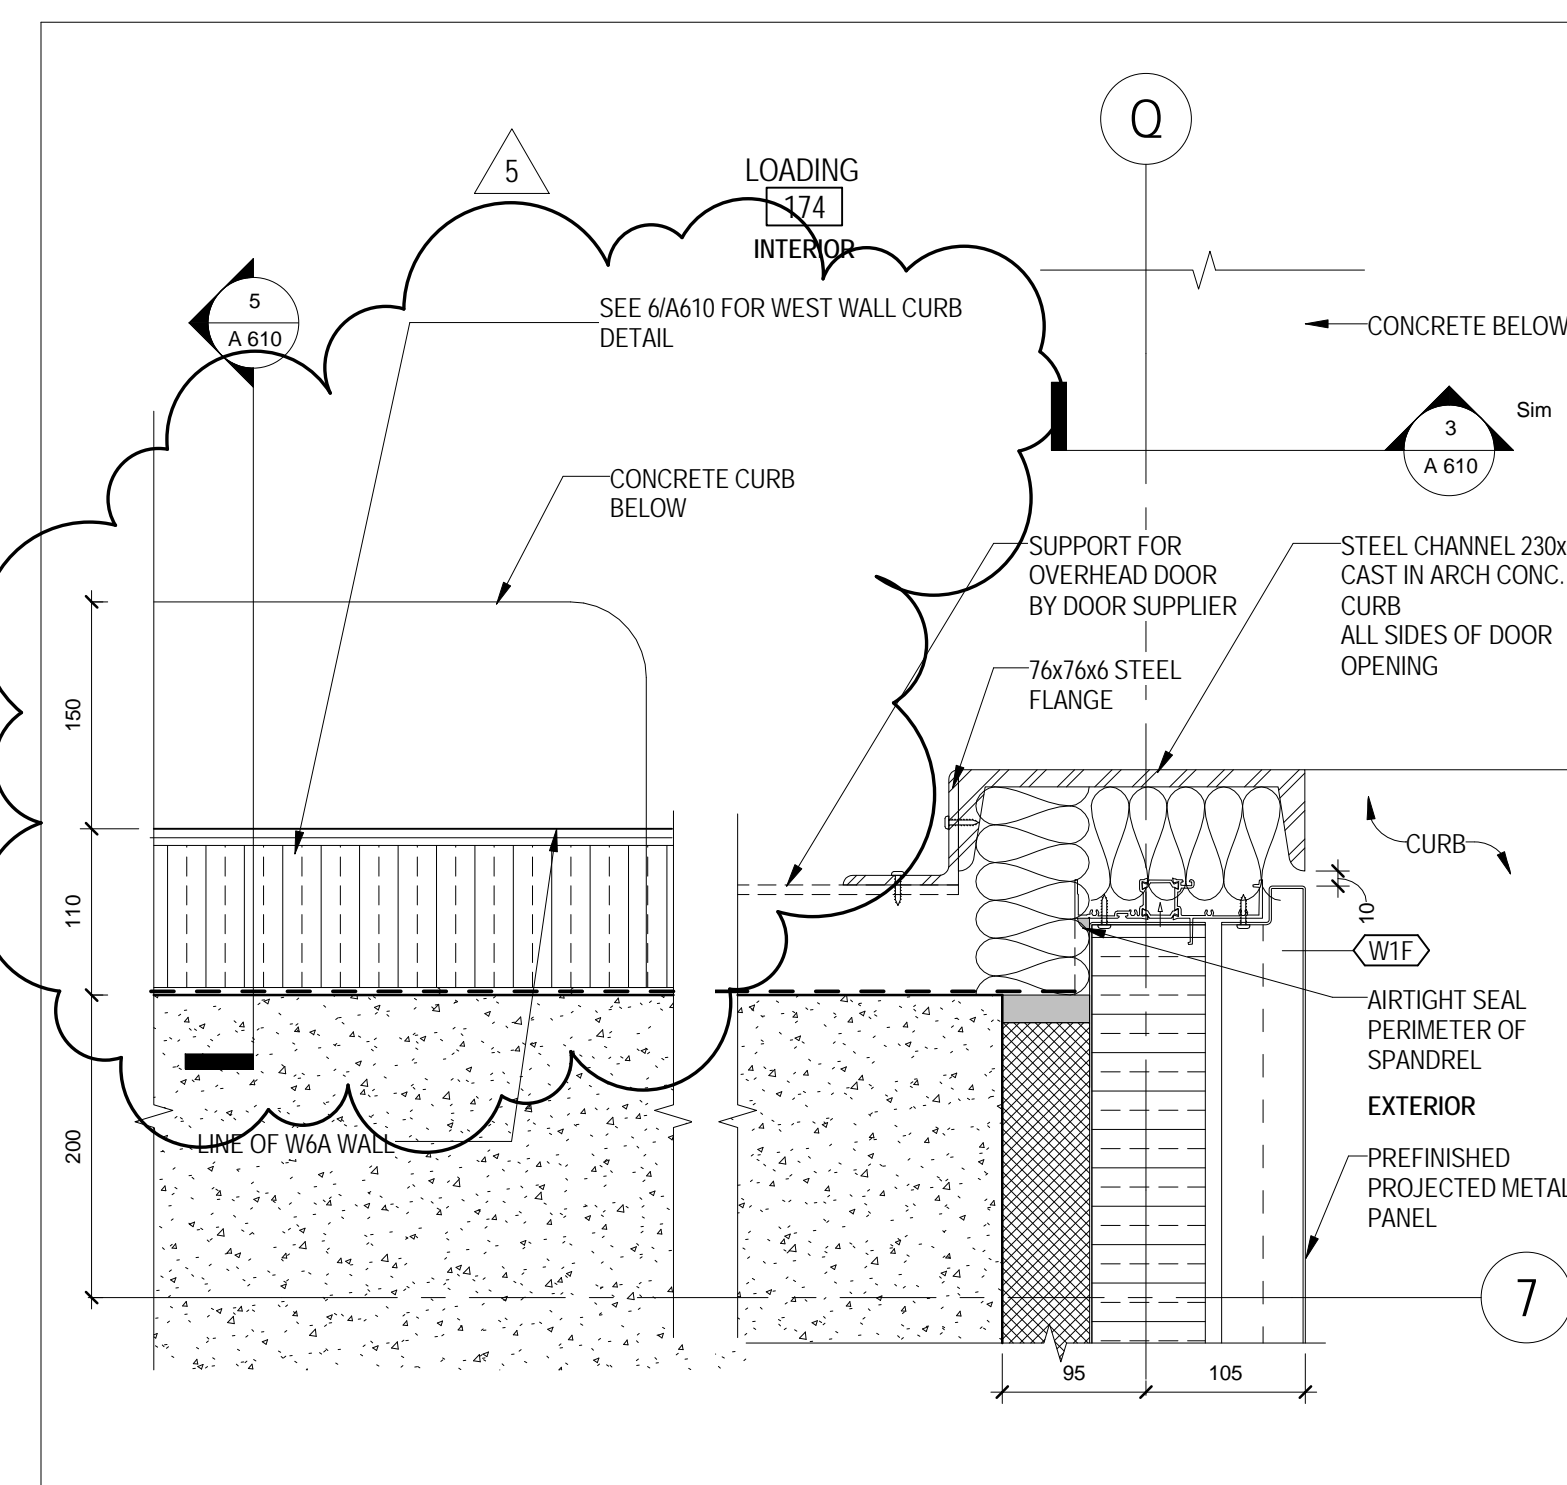


7 EXTERIOR WALL AT LOADING OVERHEAD DOOR (NORTH)
A 602 1:5

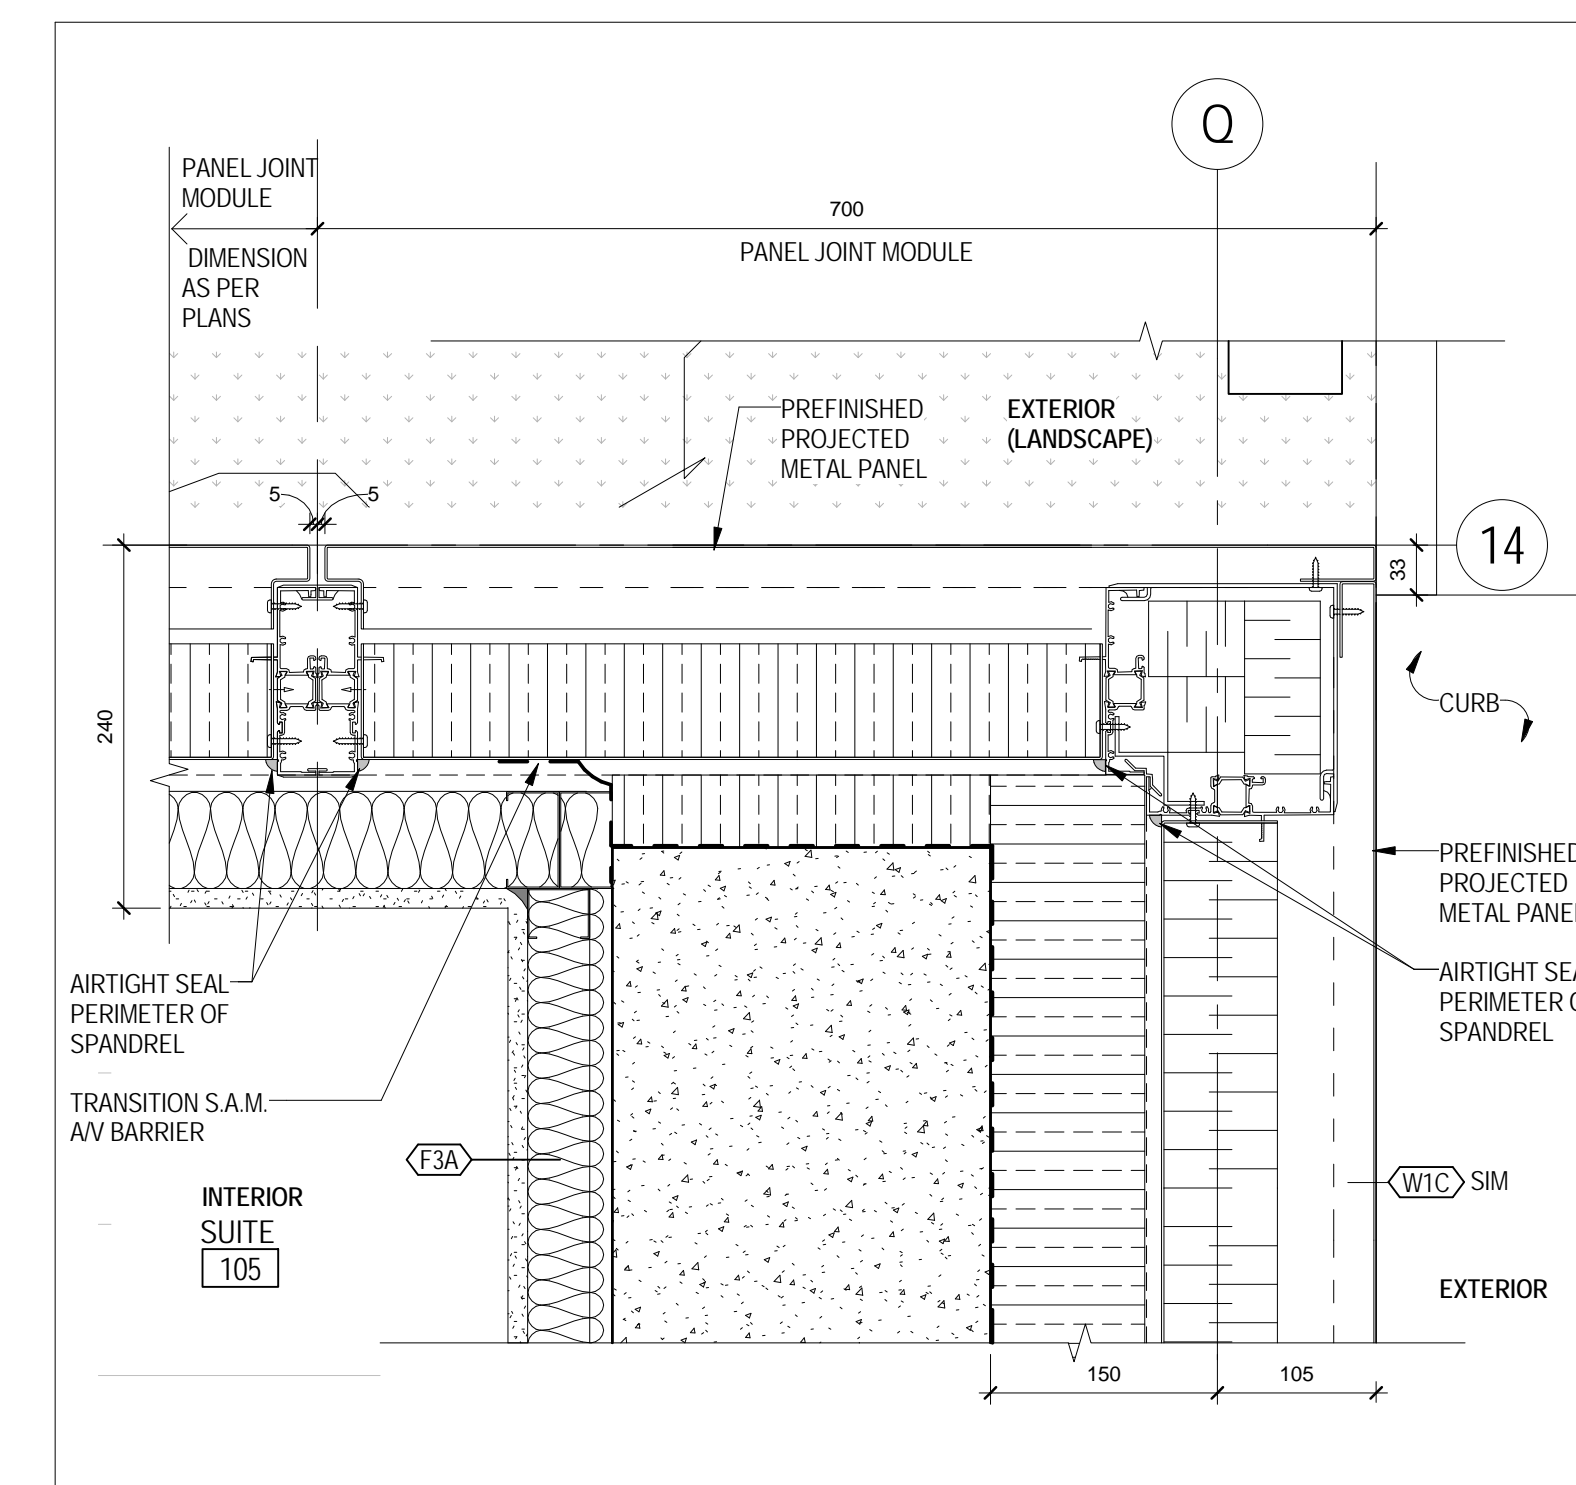


3 EXTERIOR CORNER (NW)
A 602 1:5

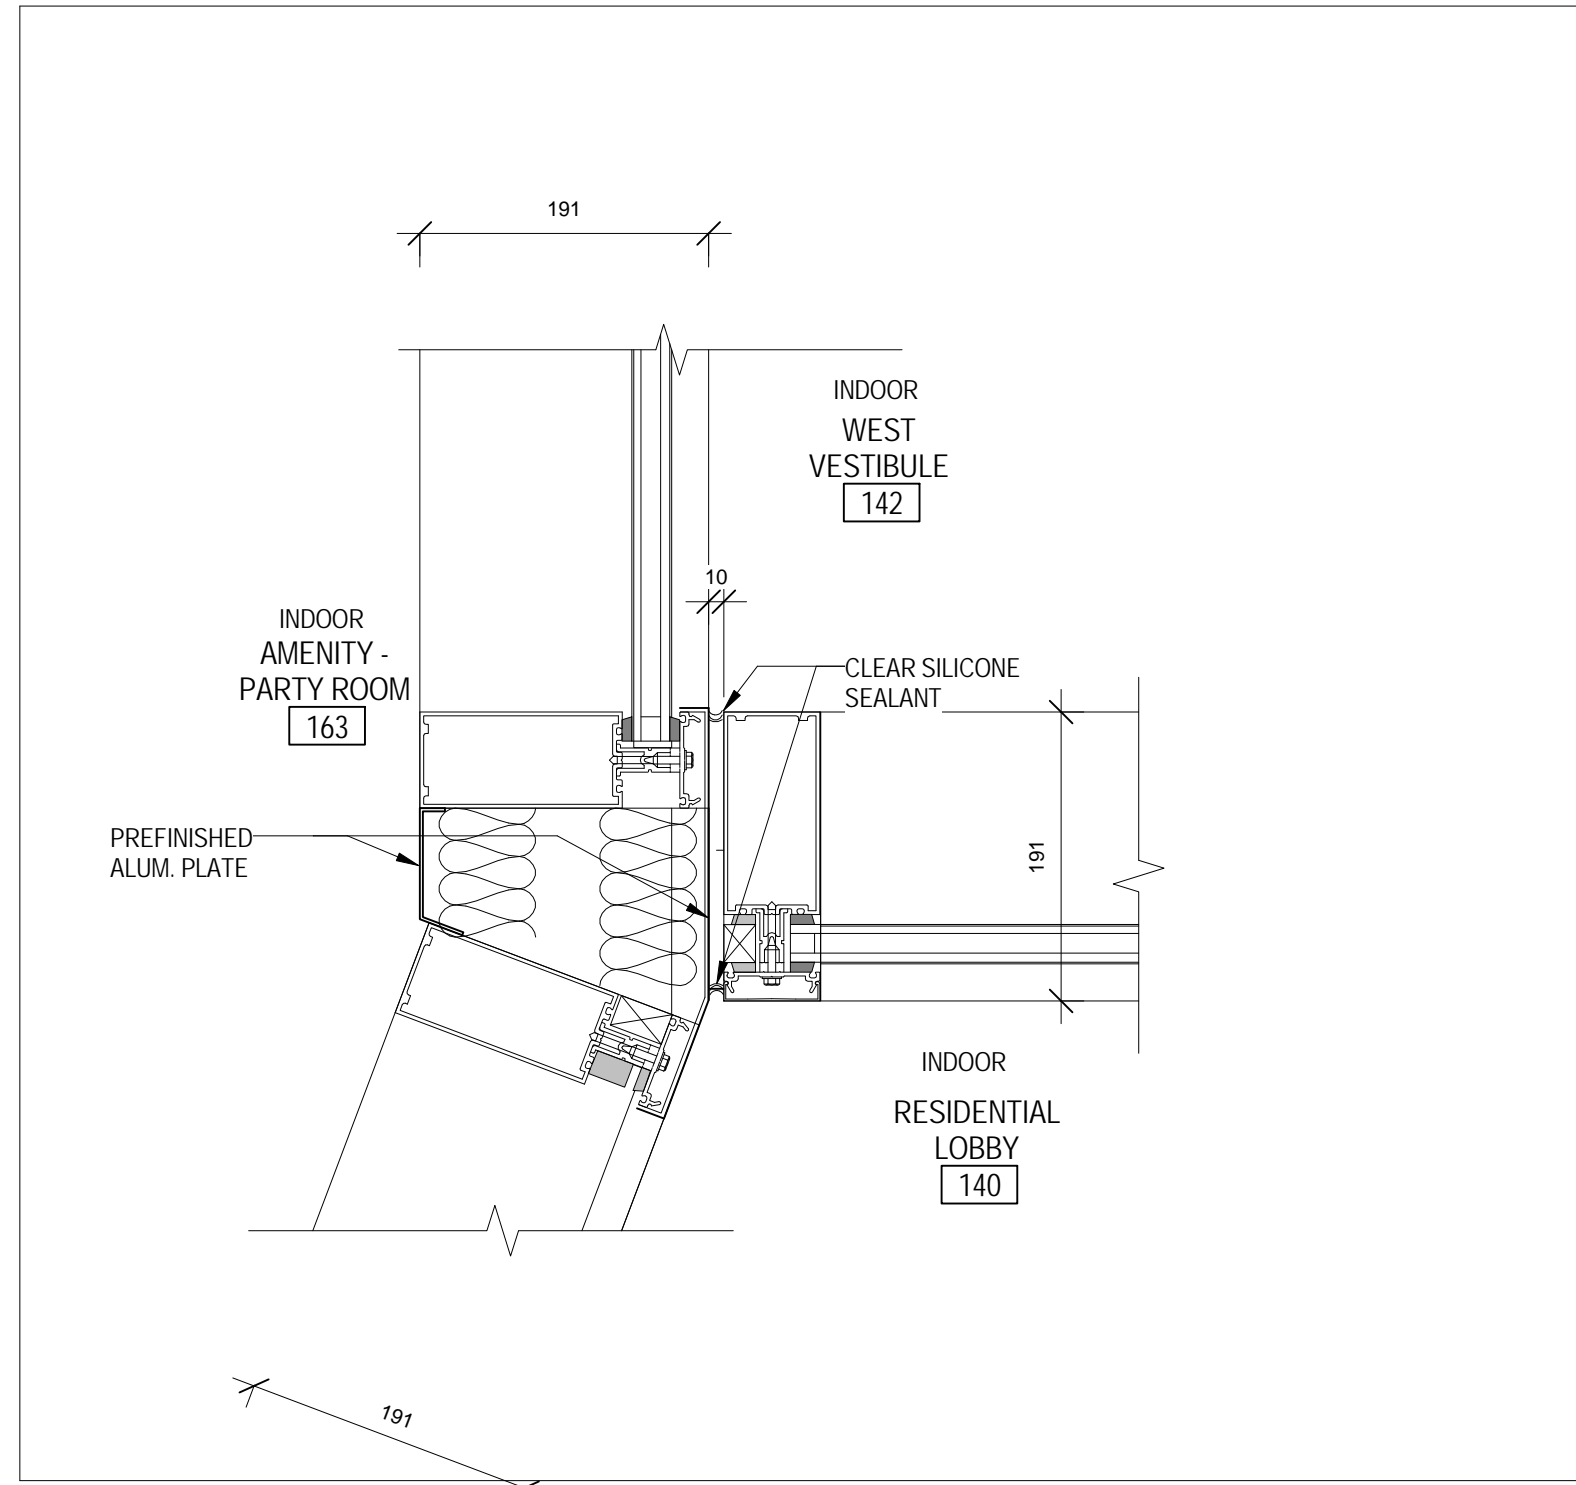


15 CURTAIN WALL DETAIL AT RESIDENTIAL LOBBY
A 602 1:5

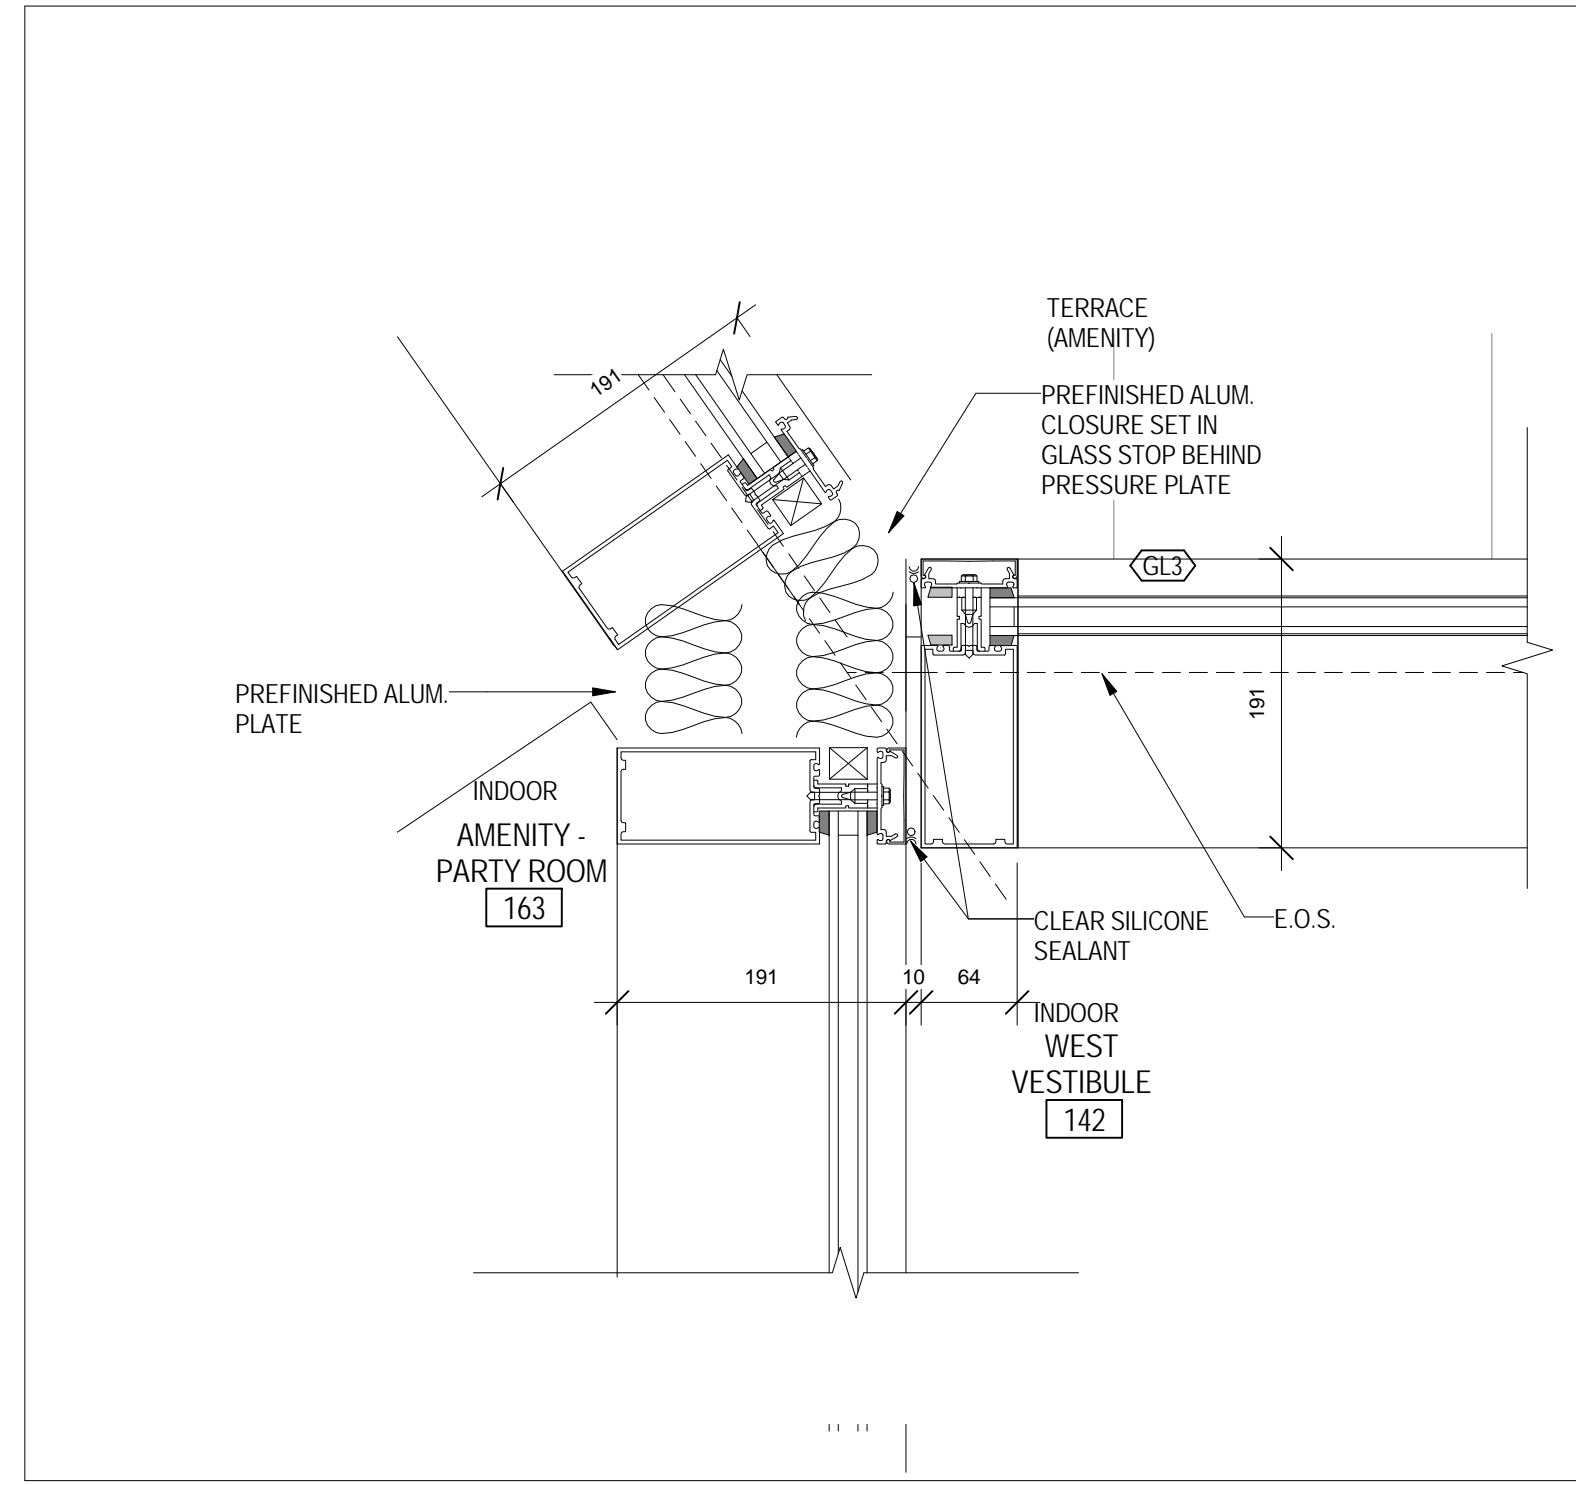


12 CURTAIN WALL DETAIL AT WEST VESTIBULE
A 602 1:5

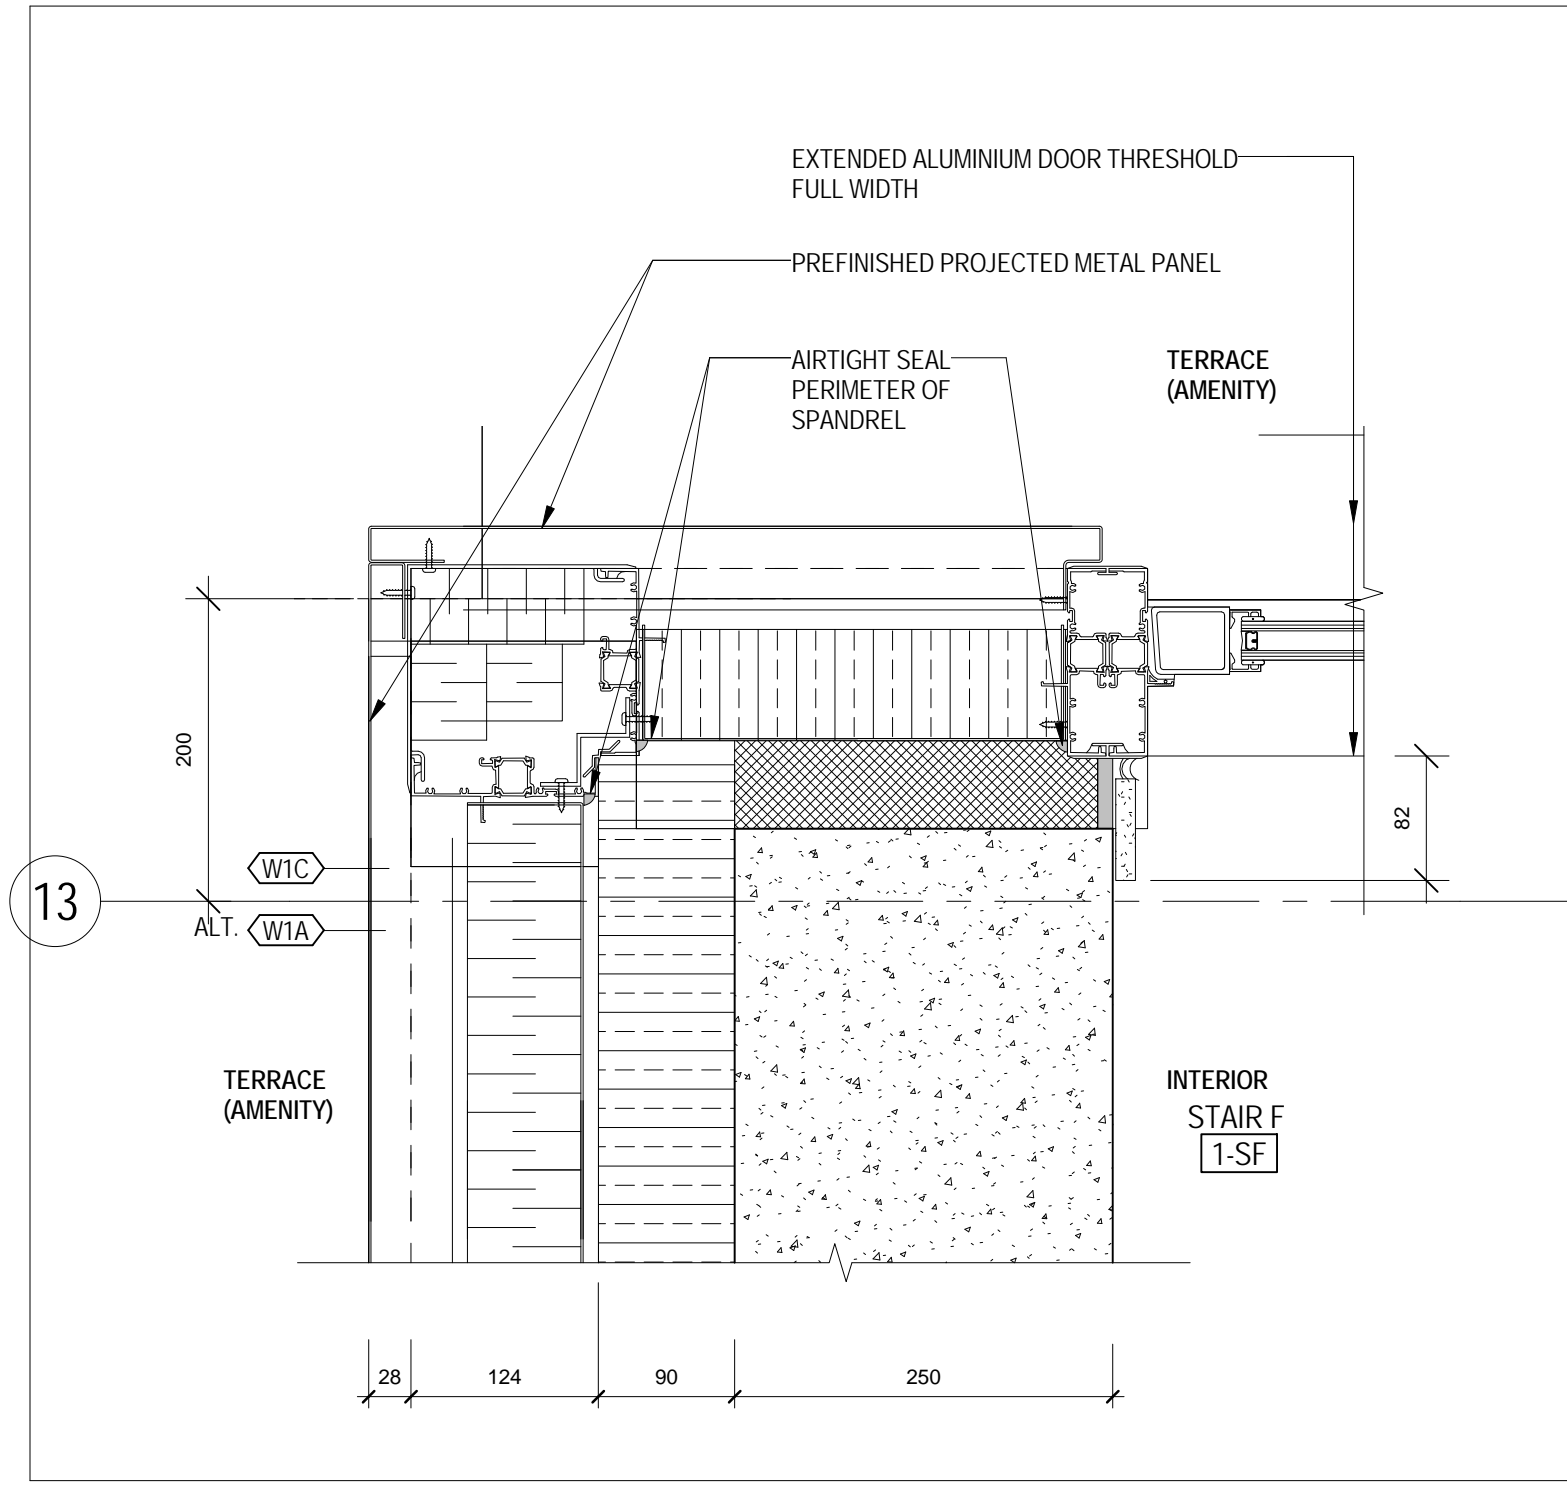


10 EXTERIOR CORNER - AT WEST ENTRY
A 602 1:5

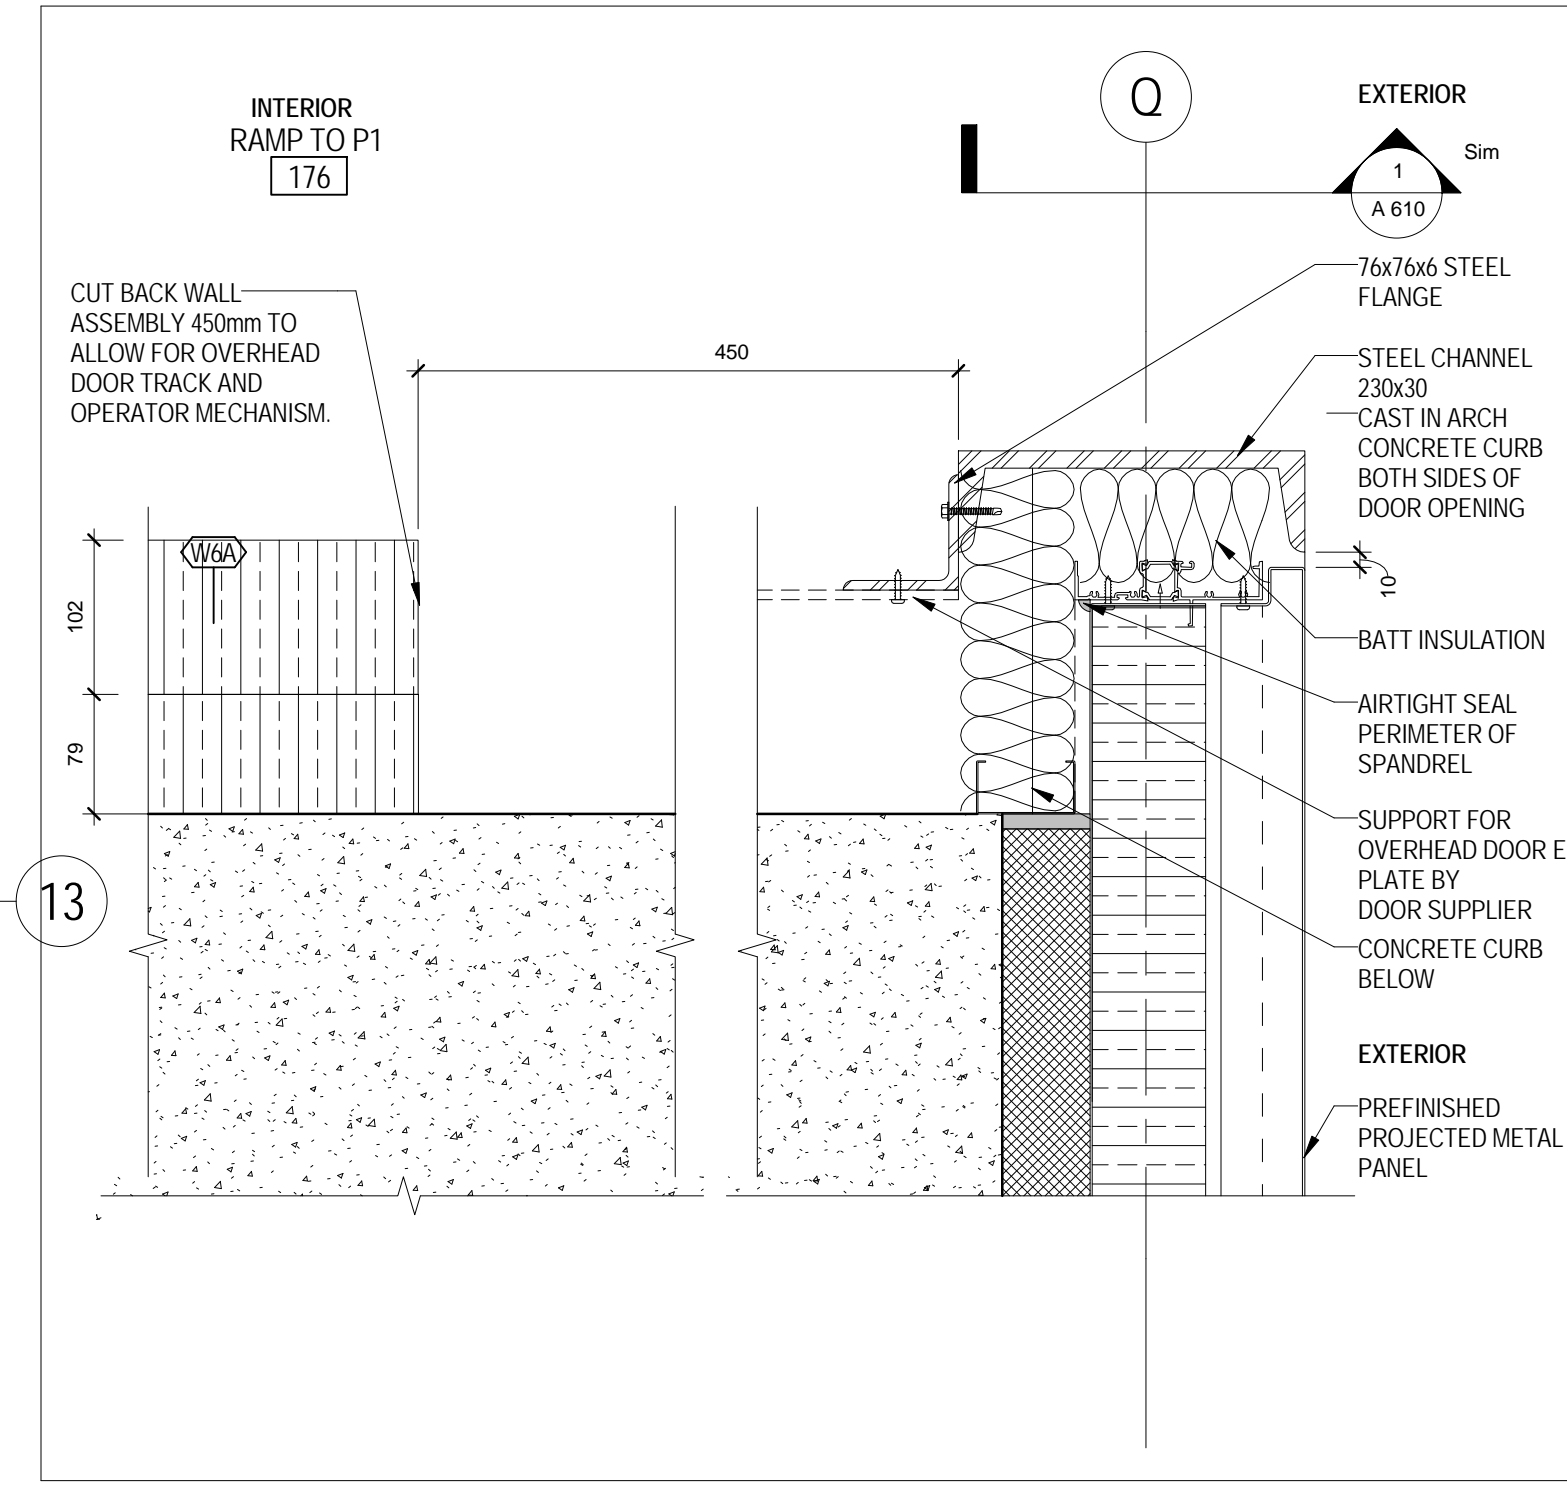


6 EXTERIOR WALL - AT OVERHEAD DOOR (NORTH)
A 602 1:5

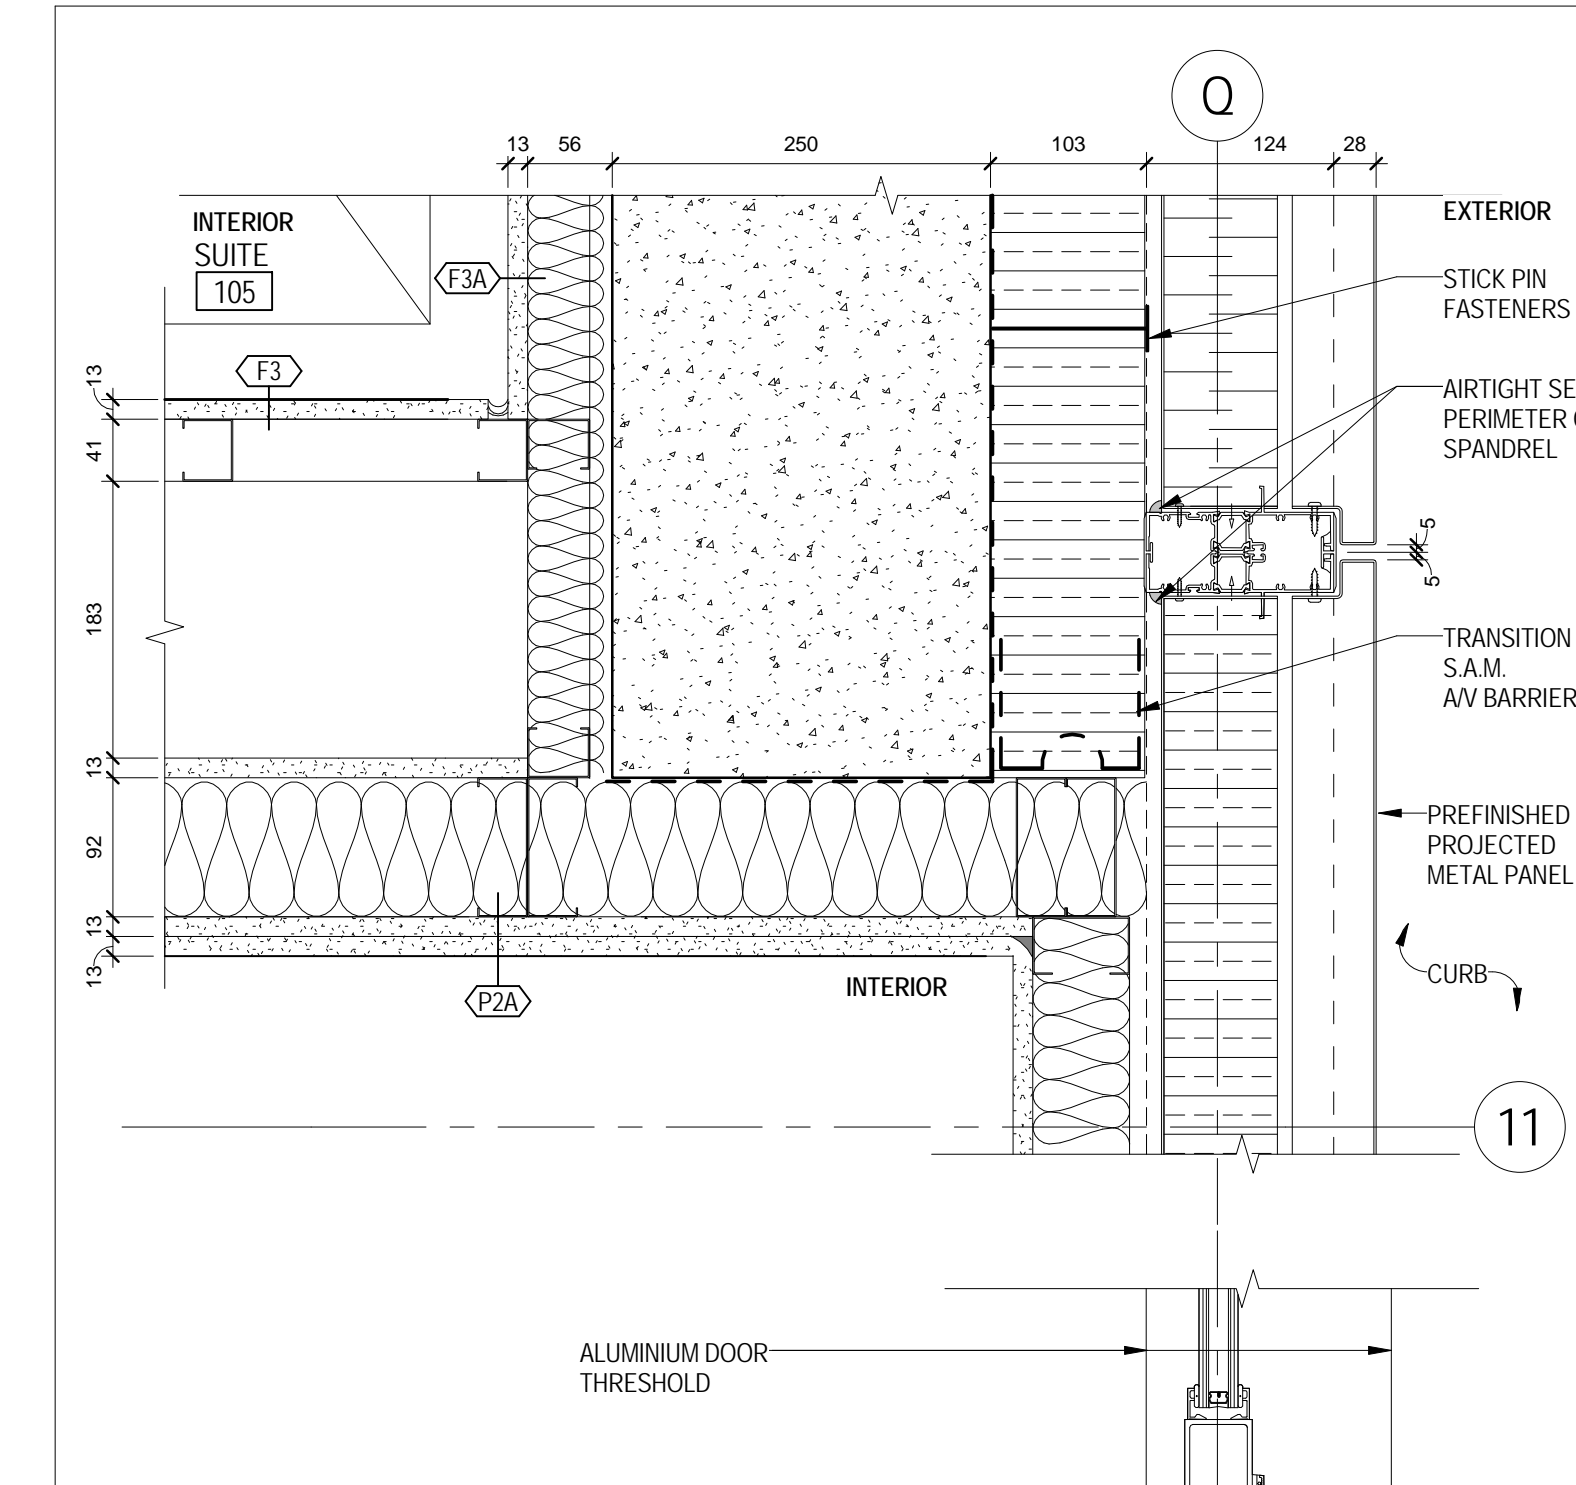


11 EXTERIOR WALL - AT OVERHEAD DOOR (NORTH)
A 602 1:5

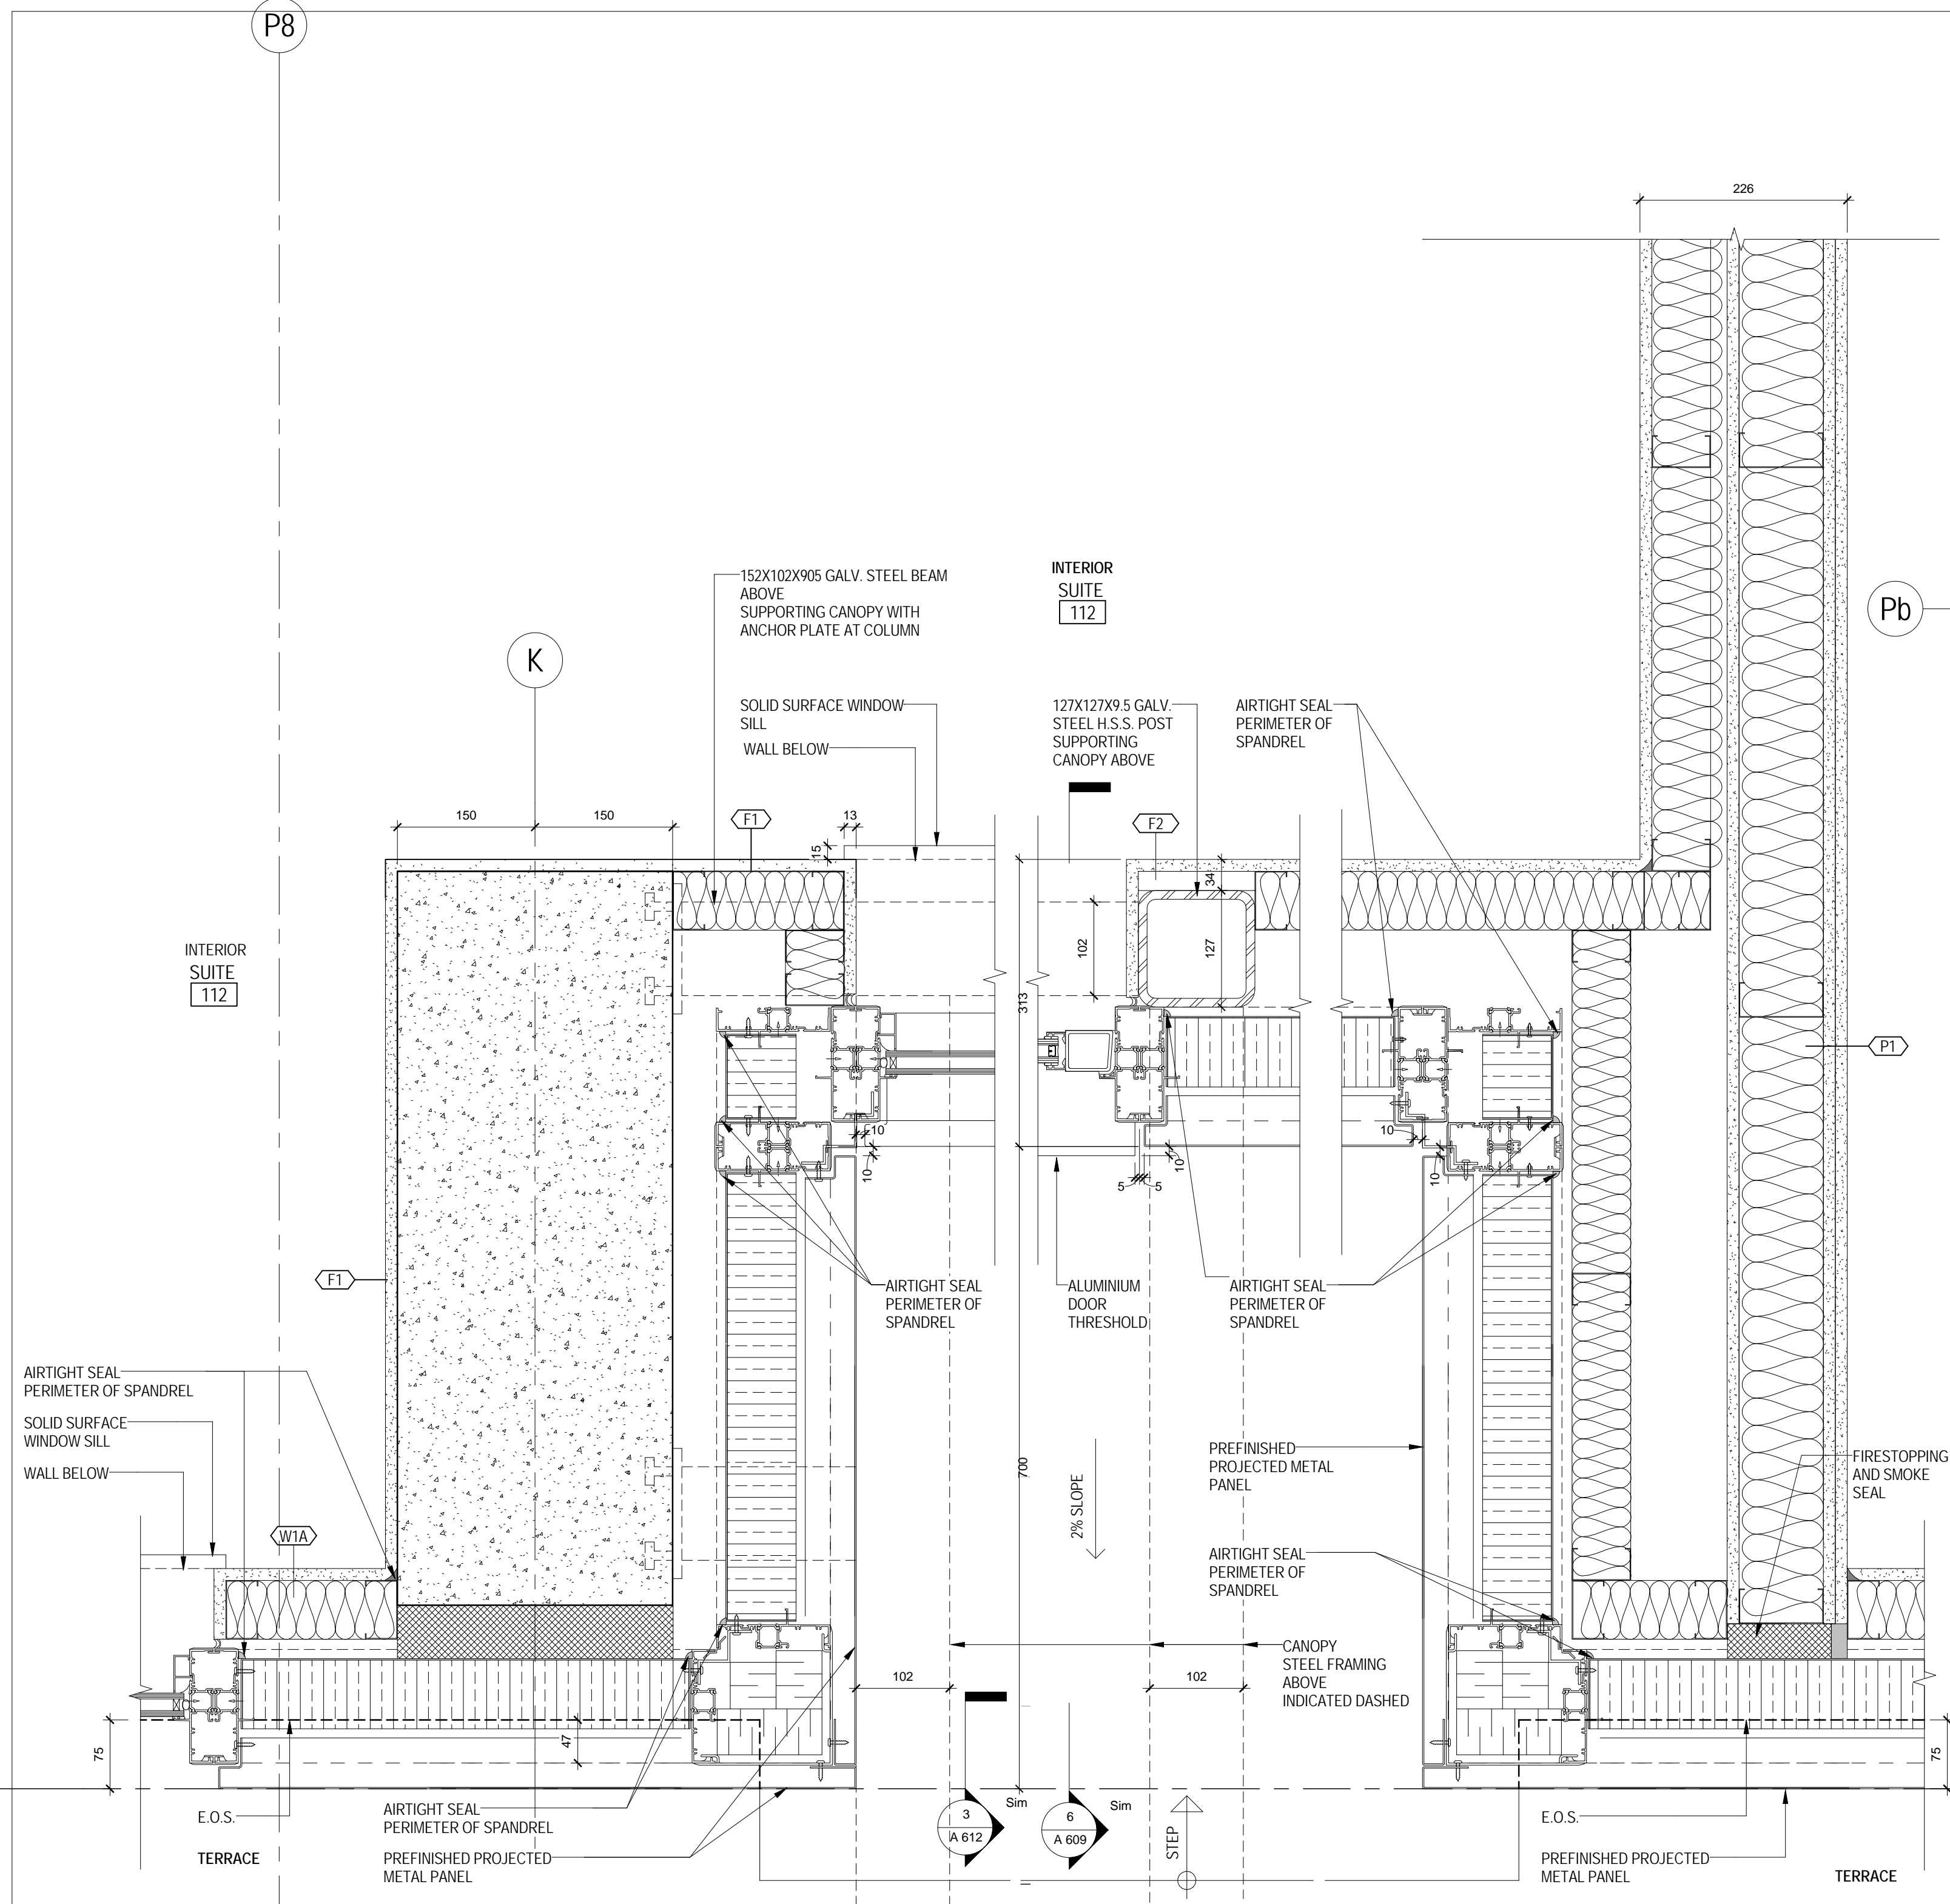


14 EXTERIOR WALL - AT SUITE 112 ENTRY
A 602 1:5

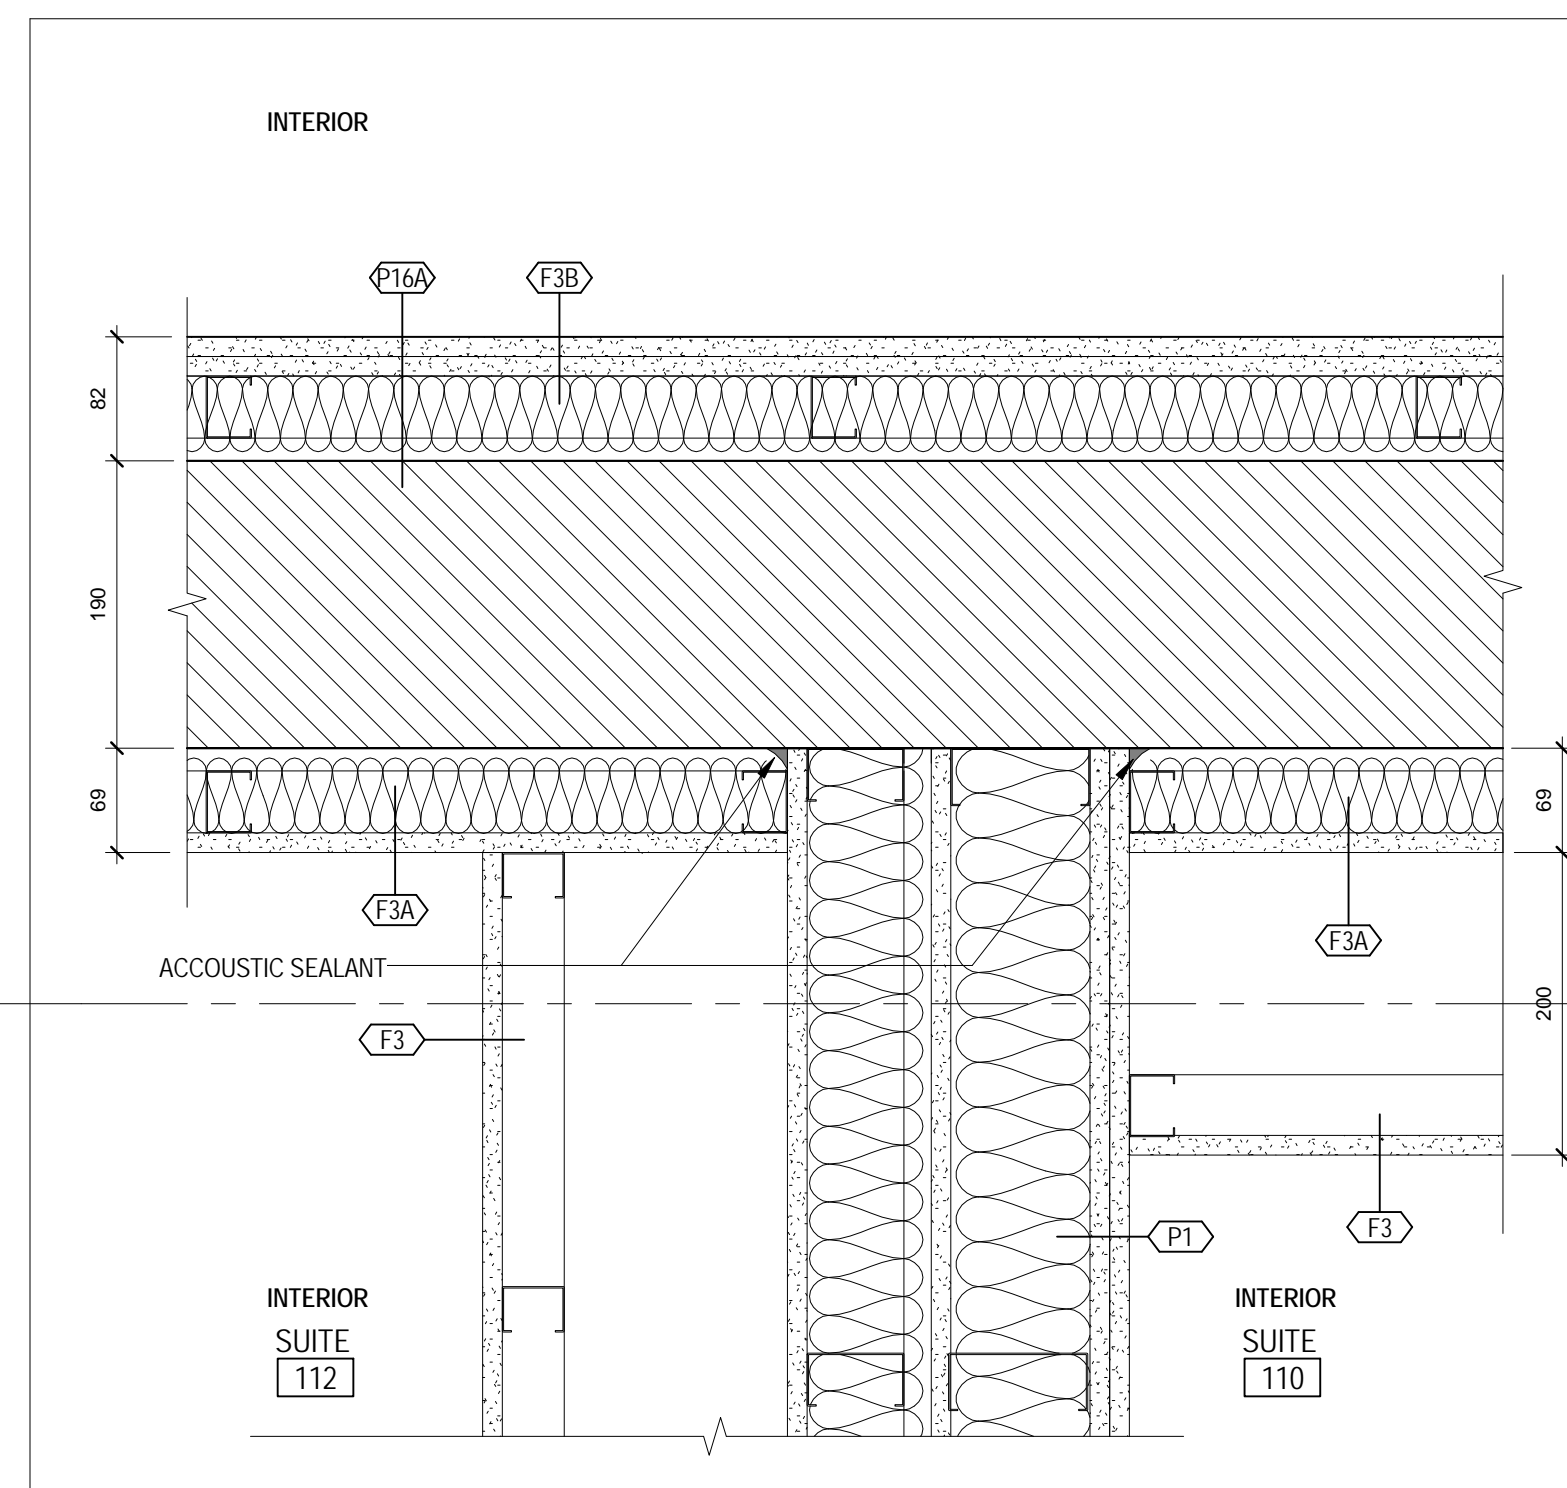


9 DEMISING WALL - AT GARBAGE ROOM
A 602 1:5

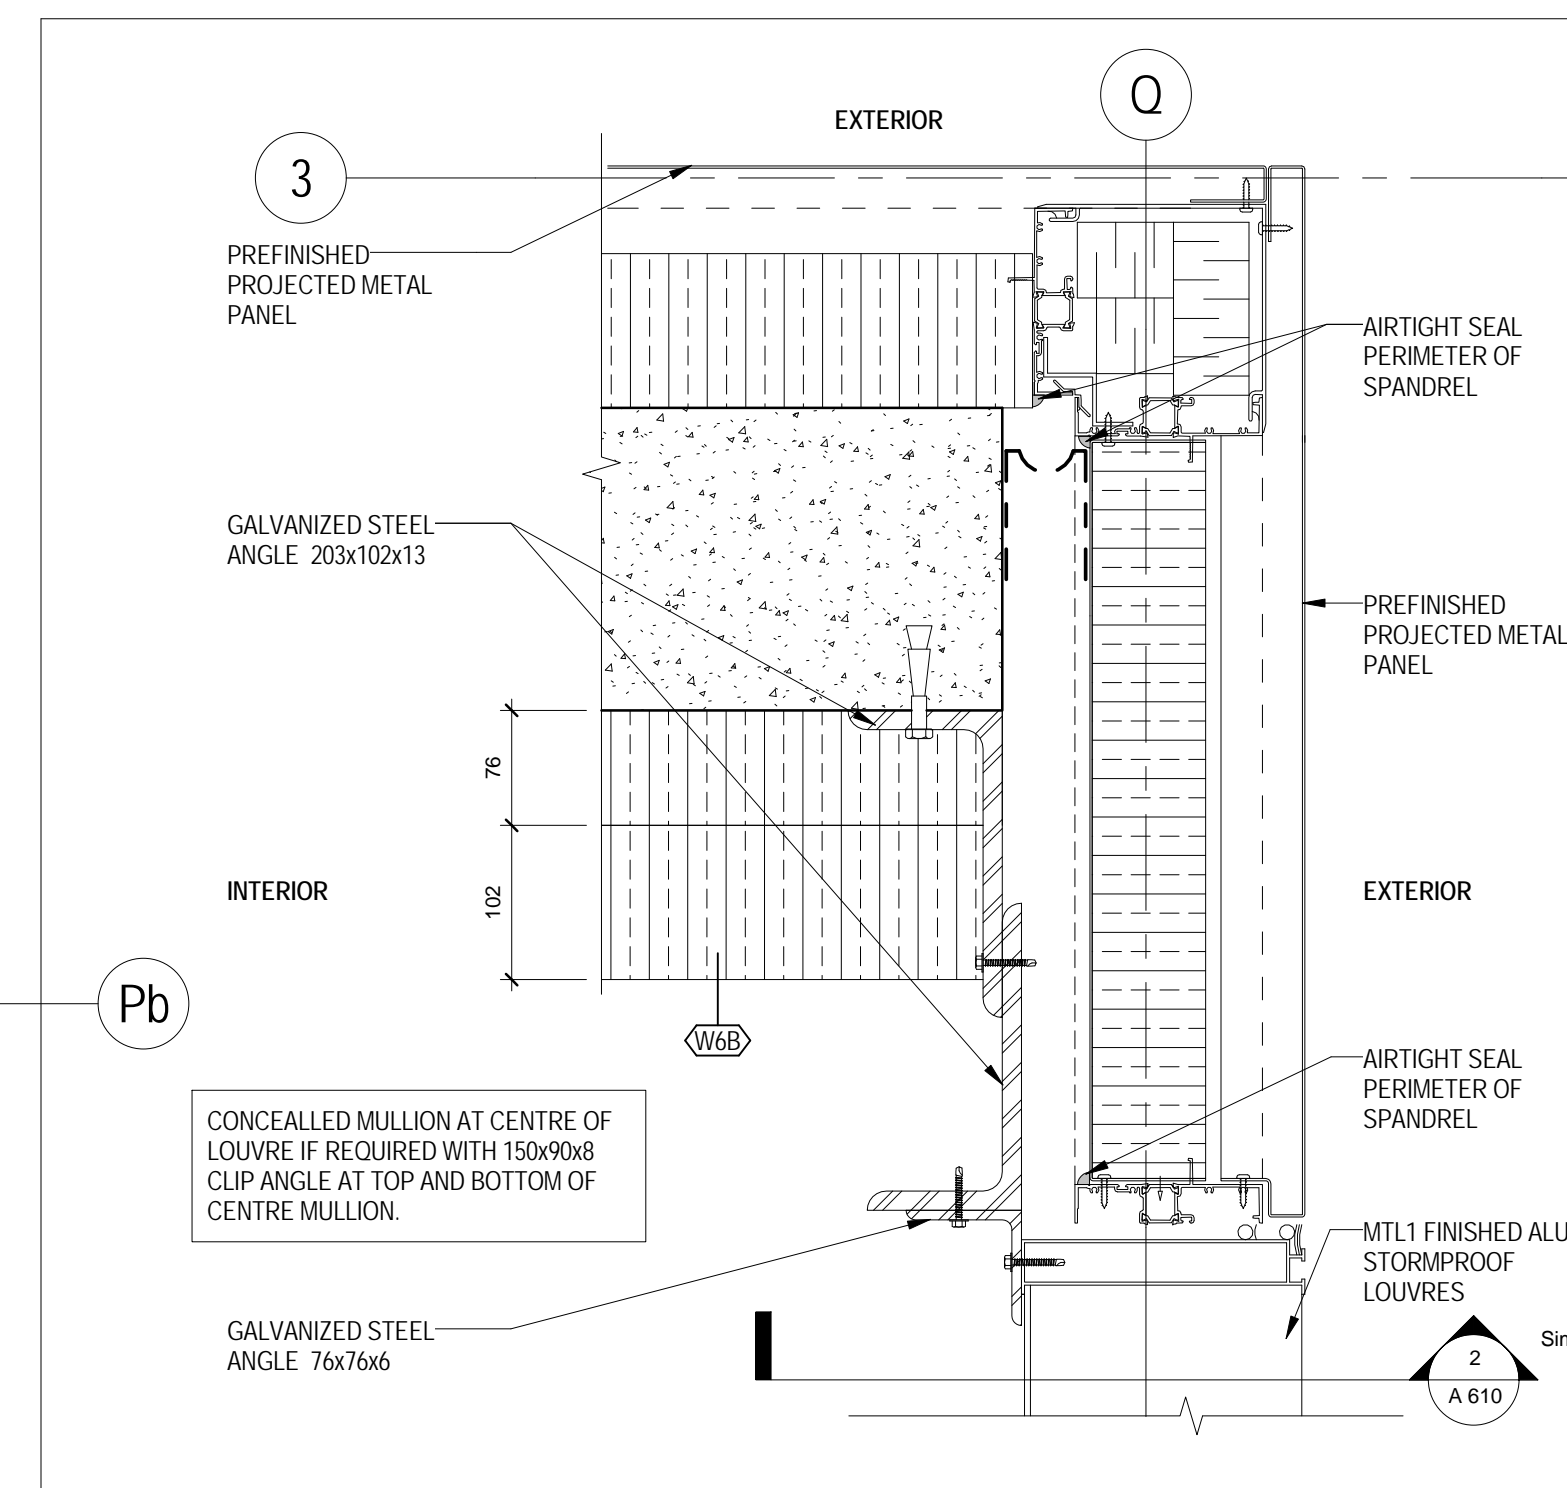


5 EXTERIOR WALL - AT LOUVRE (NORTH)
A 602 1:5

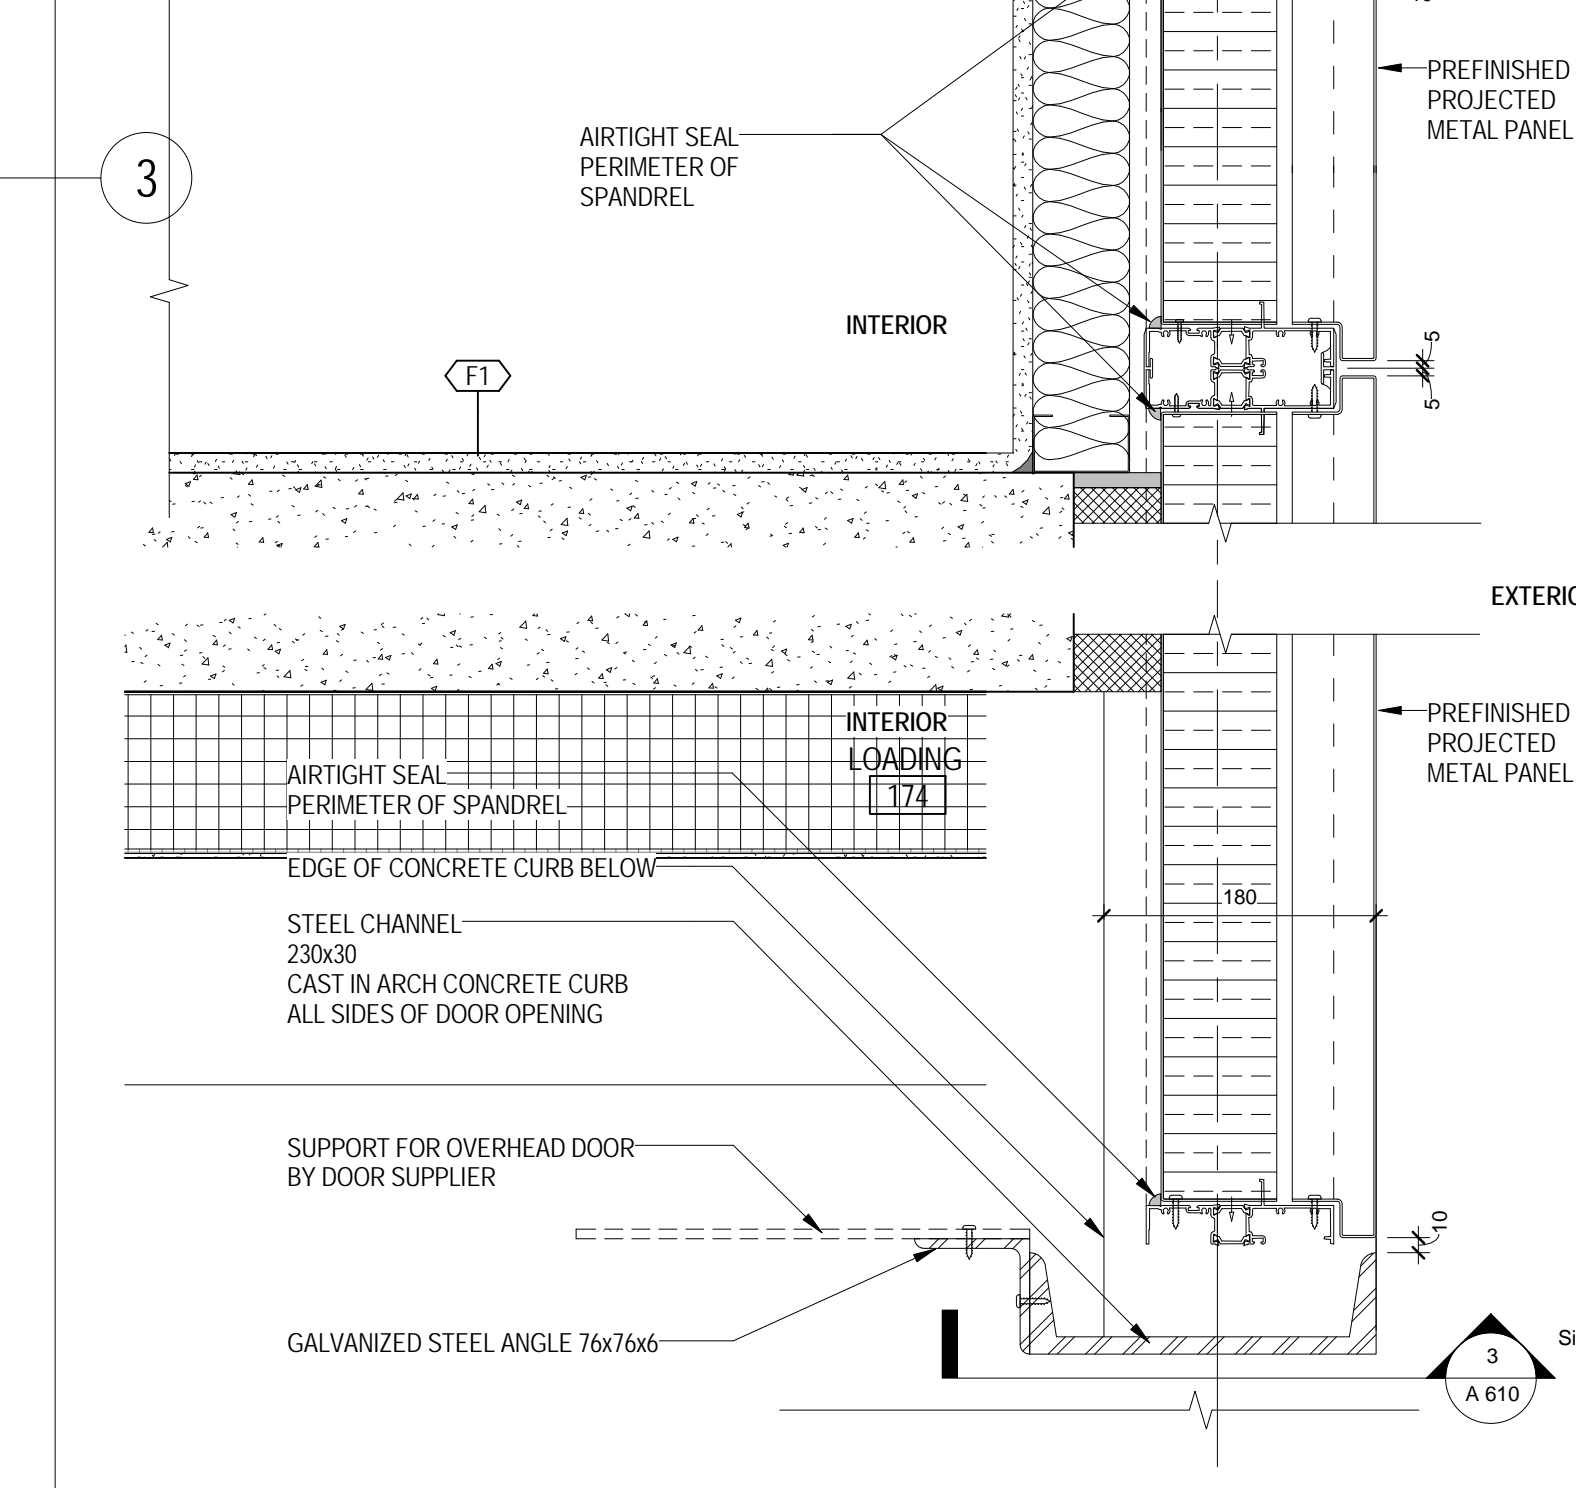

2 EXTERIOR WALL - AT OVERHEAD DOOR / STAIR E
A 602 1:5

 

4 EXTERIOR WALL - AT LOUVRE (EAST)
A 602 1:5

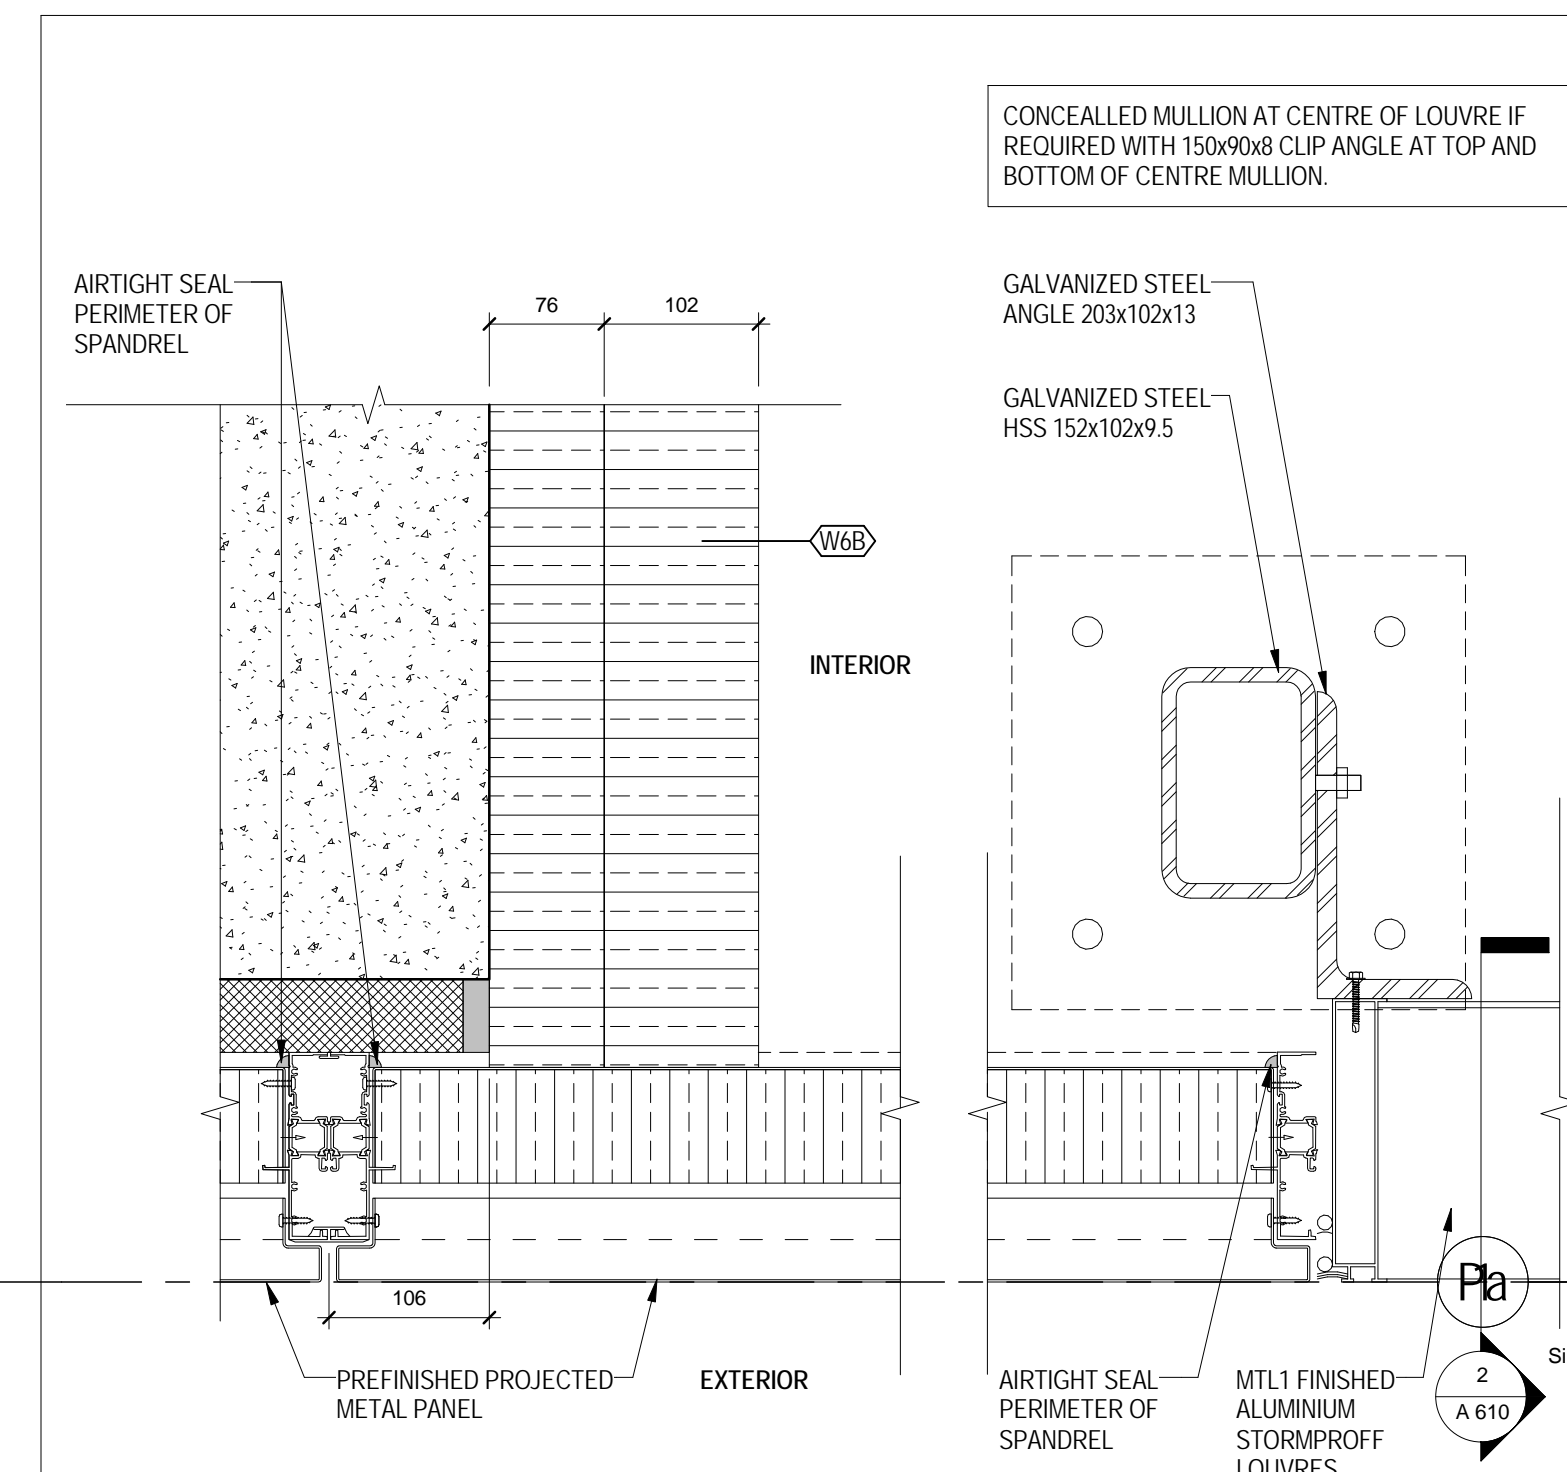

1 EXTERIOR CORNER AT GARAGE INTAKE
A 602 1:5

METRIC SCALE DRAWING
FIRST FLOOR ELEV. +93.60m

NO.	ISSUED / REVISION FOR:	DATE:
1	Issued for Tender	2014-09-22
2	Issued for A3010	2015-06-08
3	Issued for Tender	2015-06-08
4	Issued for A3010	2015-06-17
5	Issued for A3010	2015-07-24