




13 STAIR J - LEVEL 9 - DETAIL SECTION AT DOOR LINTEL
2/A 505 1:5

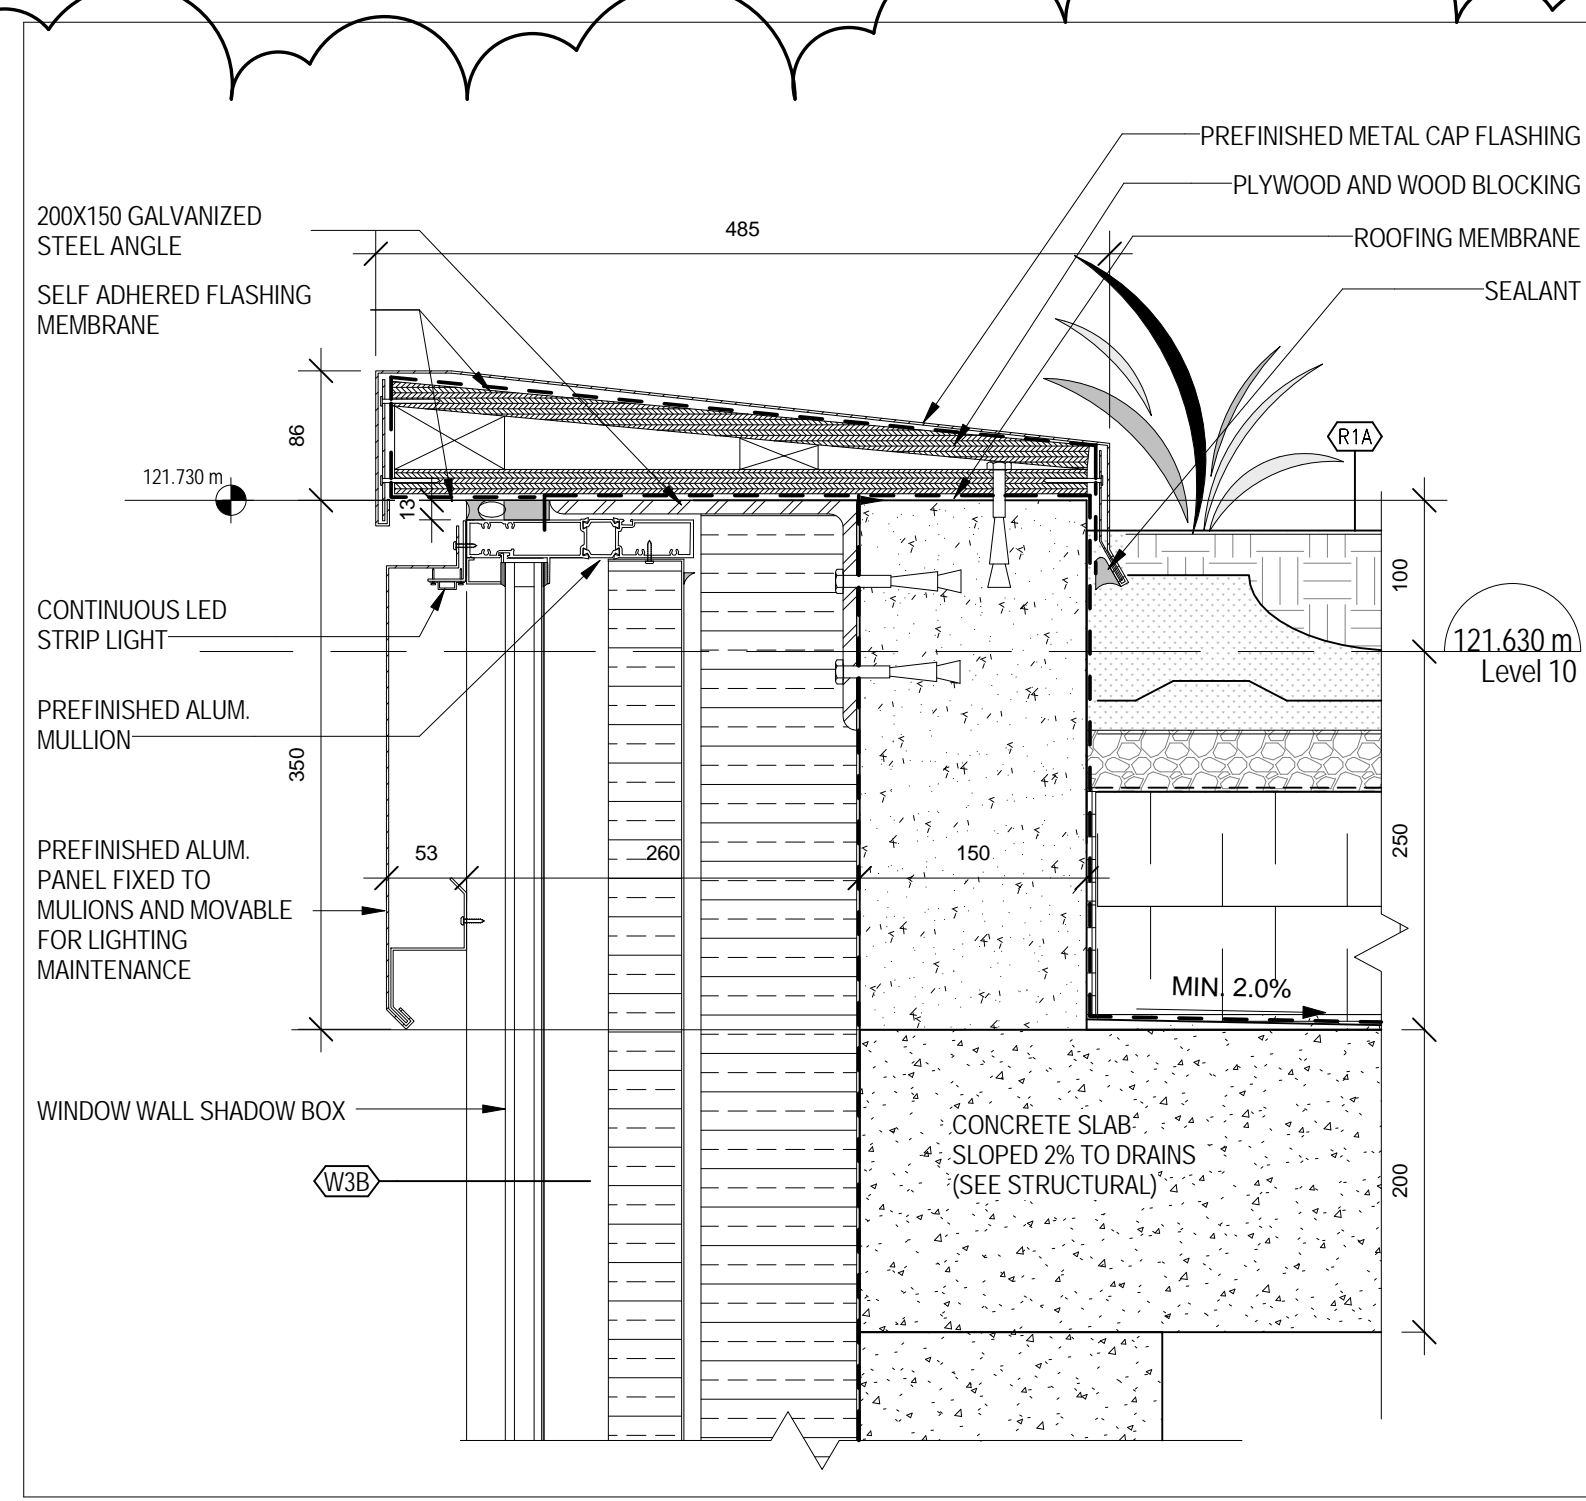


10 STAIR J - PARAPET DETAIL
4/A 306 1:5

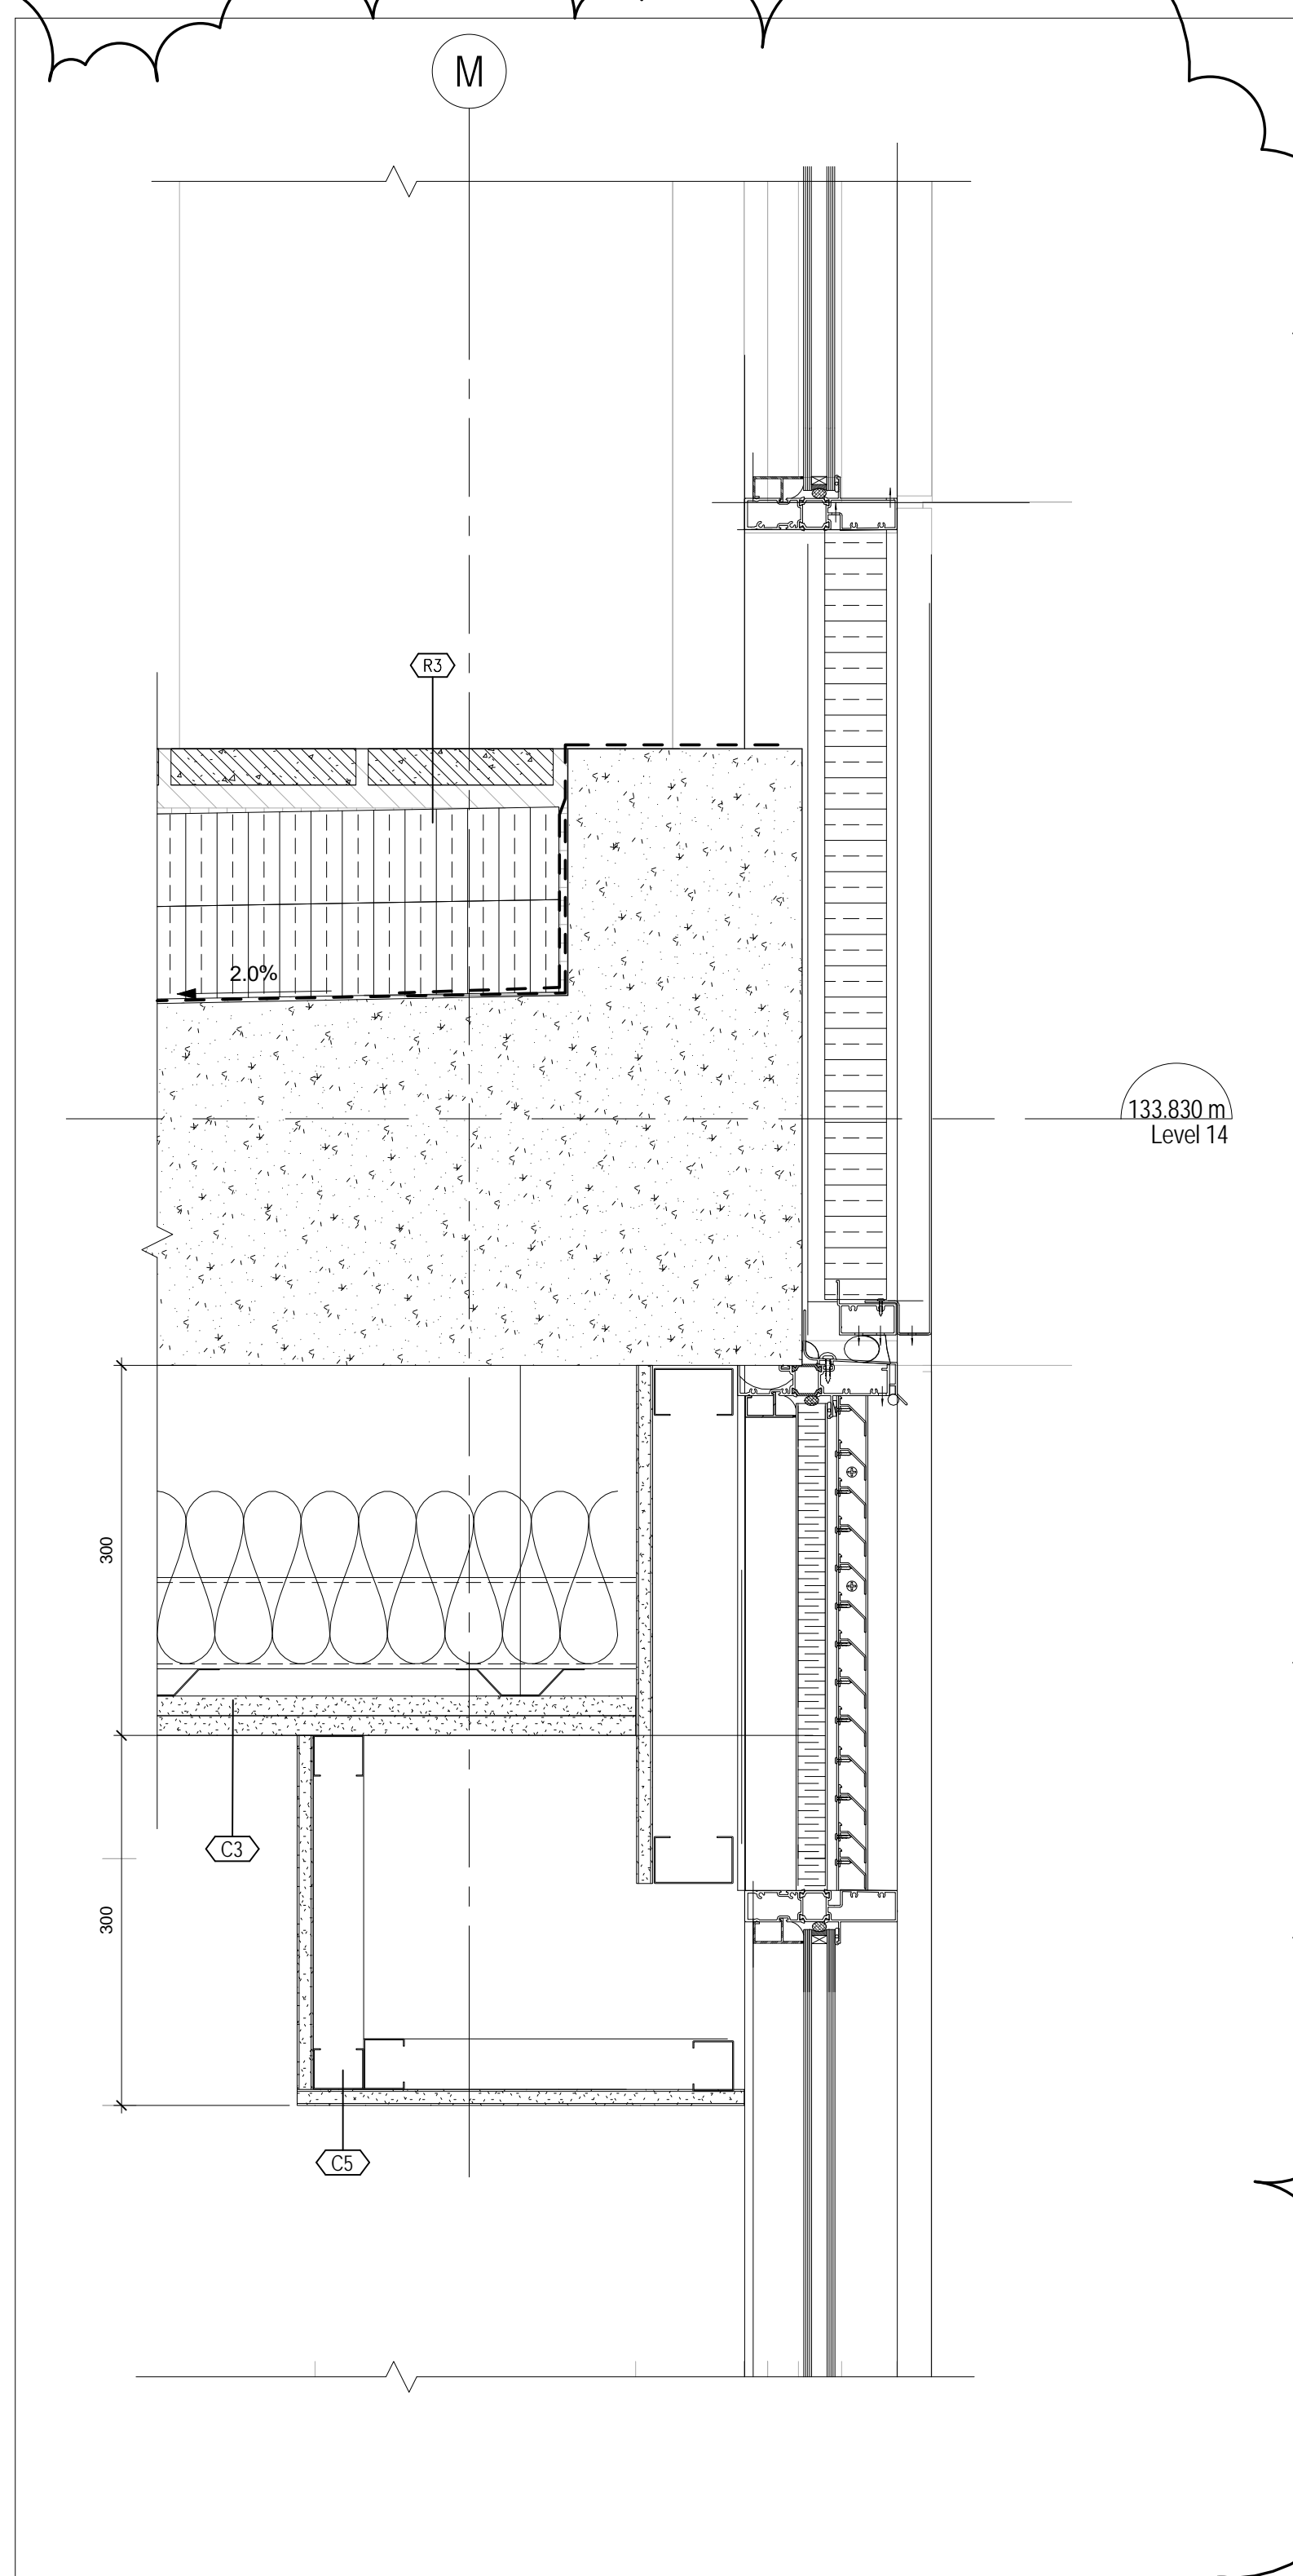


7 Callout of NORTH WALL SECTION AT COOLING TOWER
1/A 507 1:5

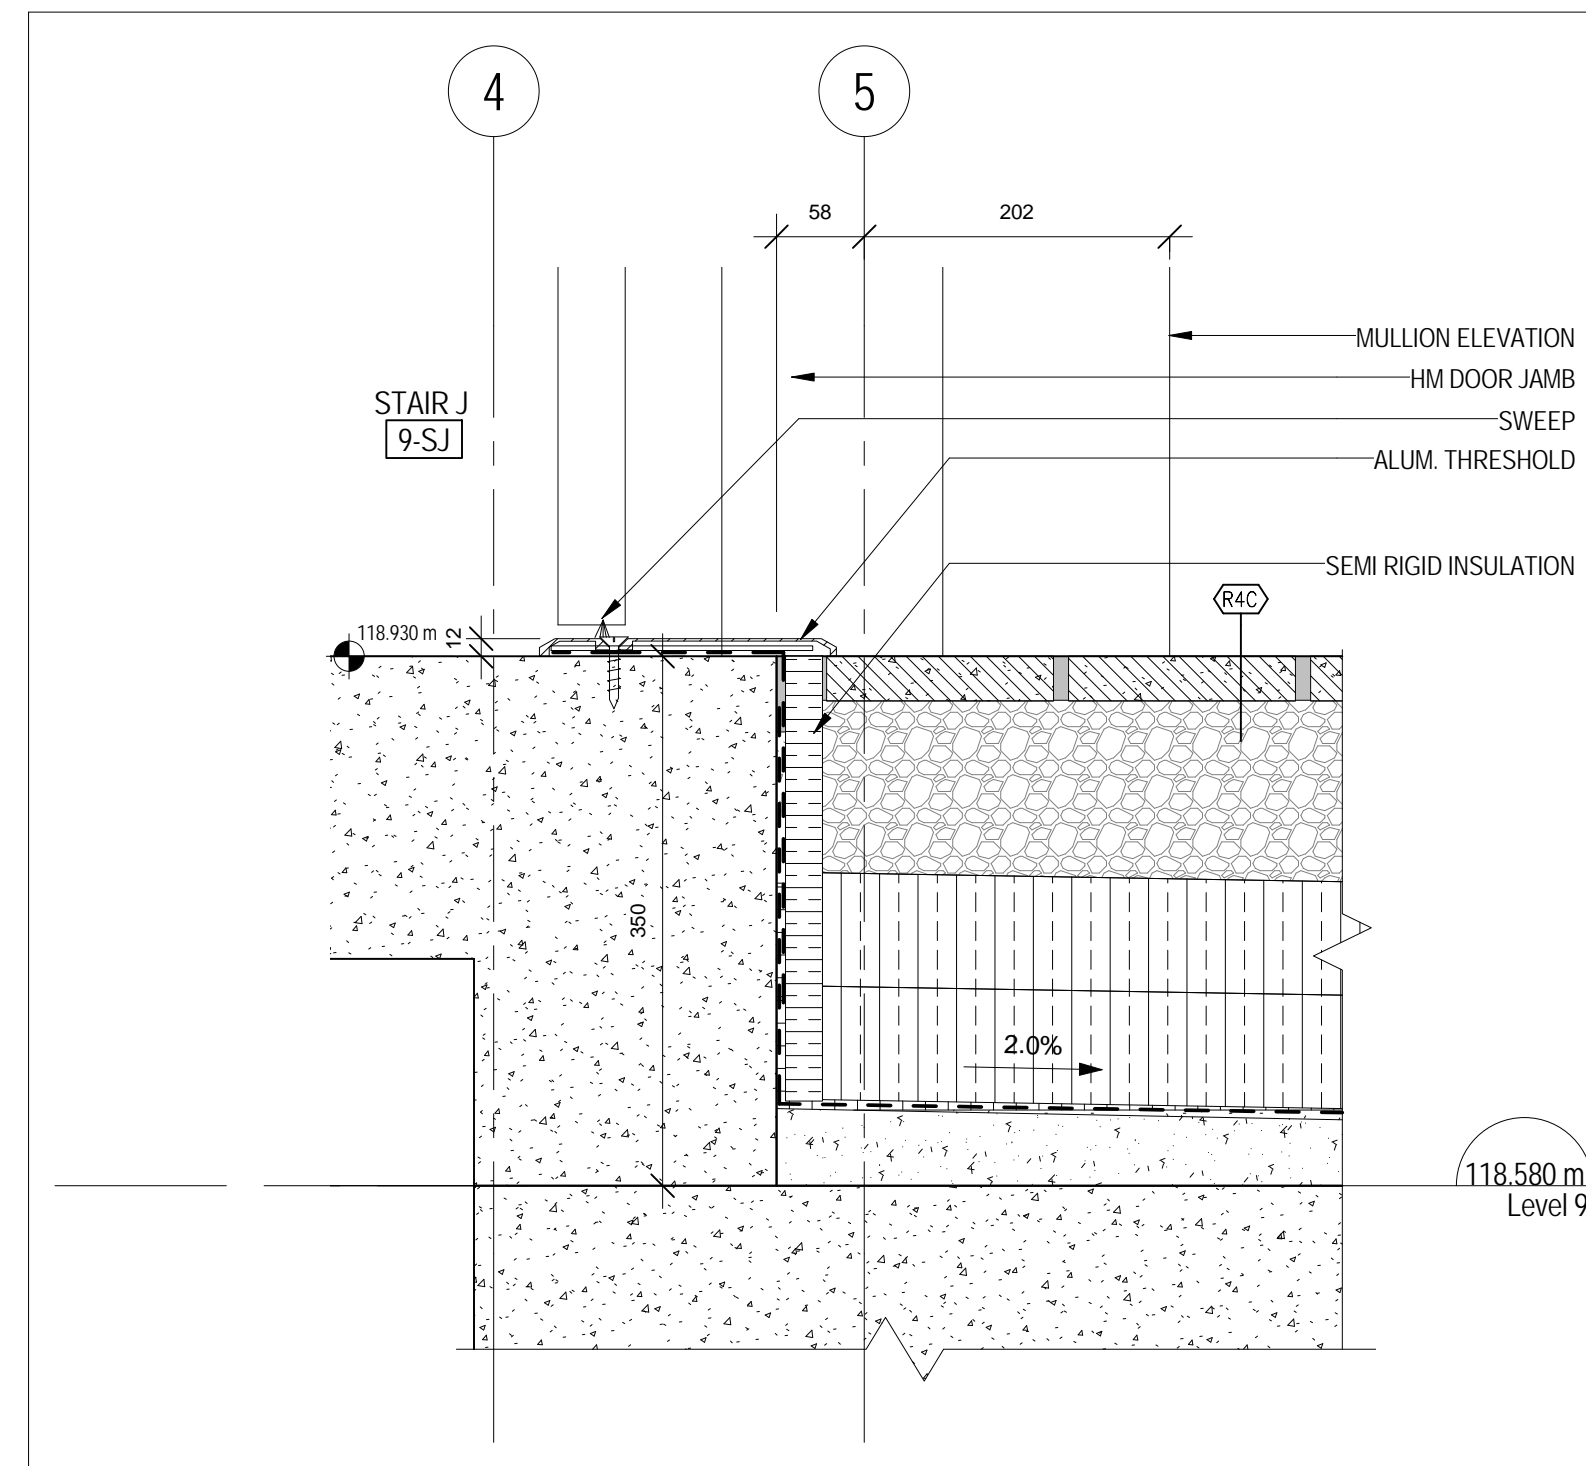


12 STAIR J - LEVEL 9 DETAIL SECTION AT DOOR THRESHOLD
2/A 505 1:5

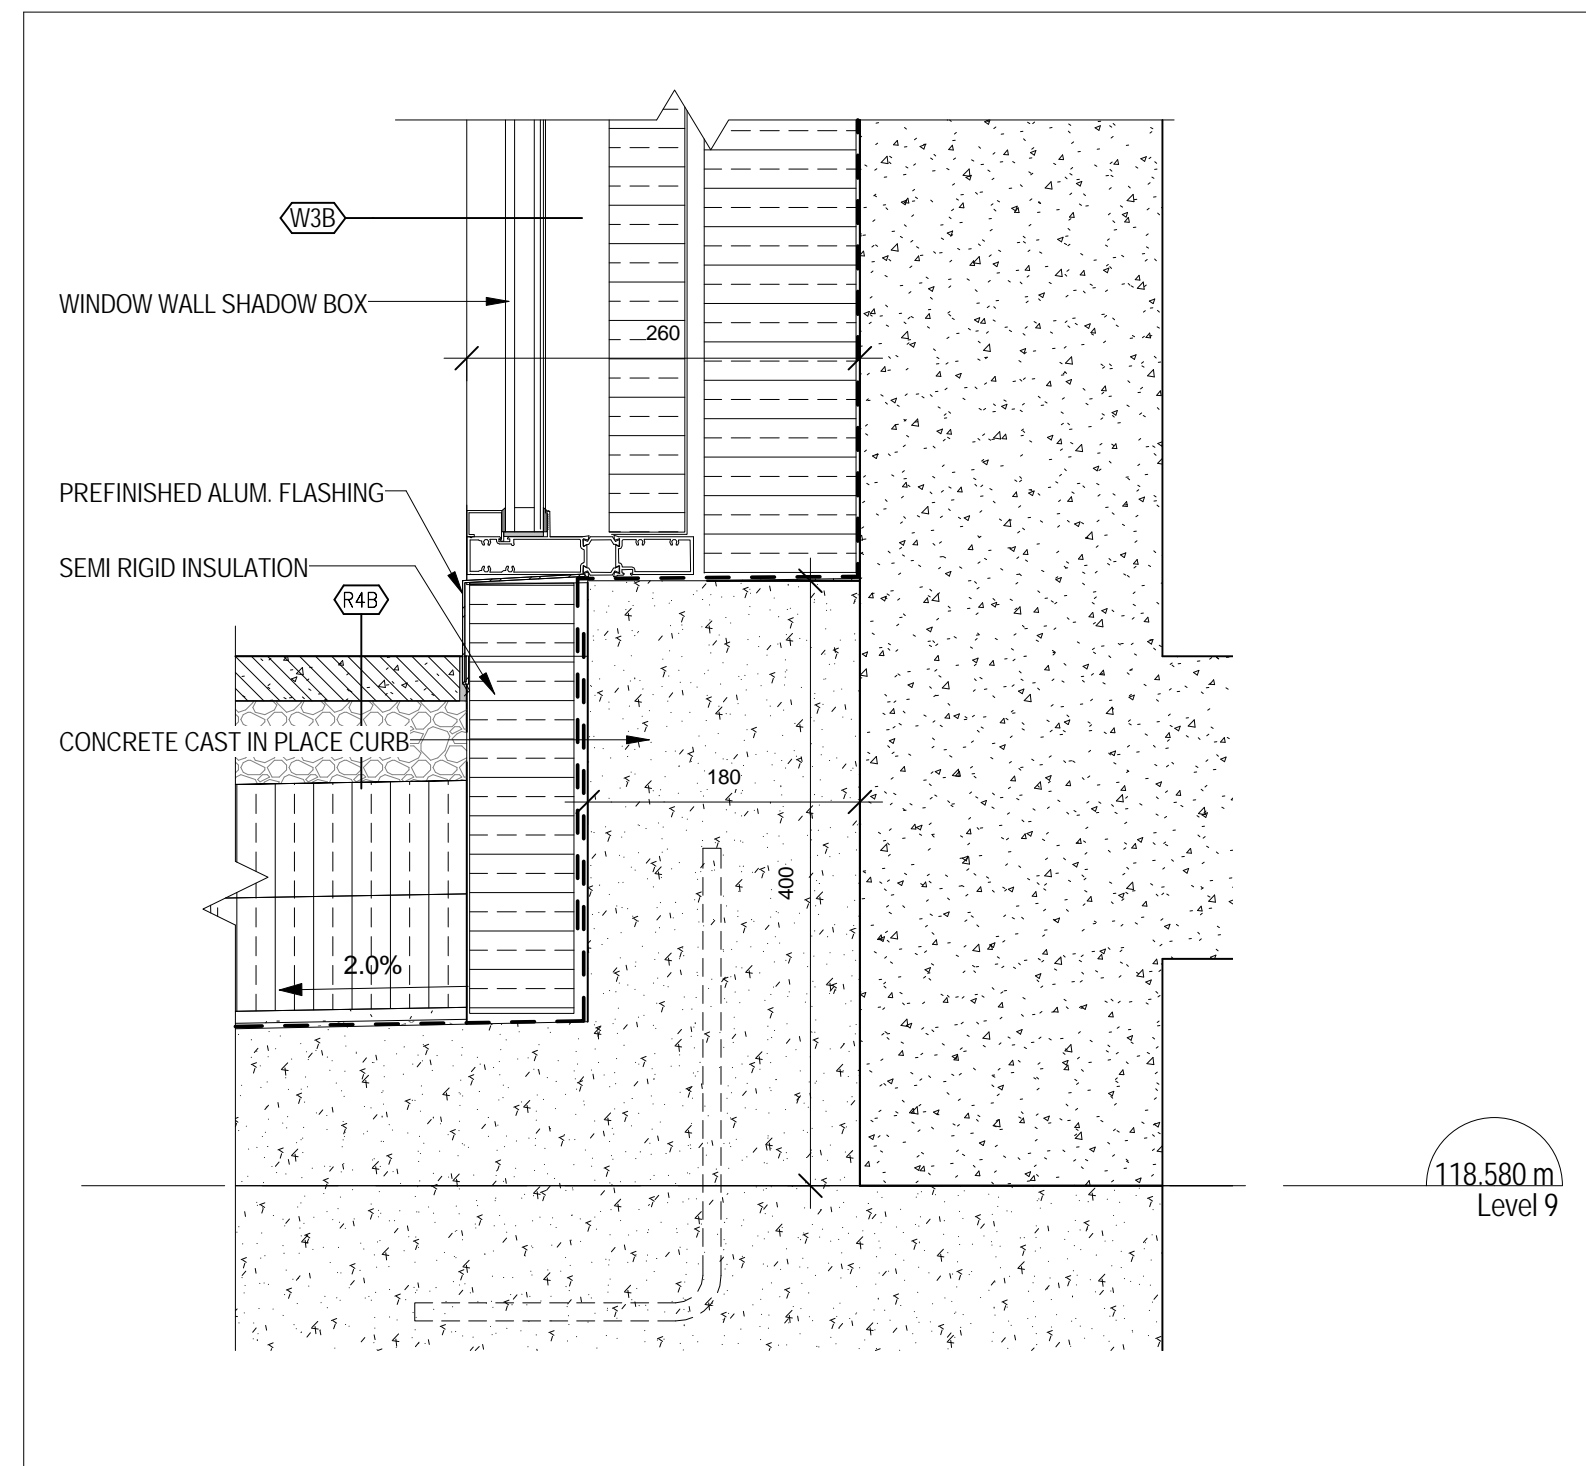


9 STAIR J - LEVEL 9 - AT ROOF
2/A 505 1:5

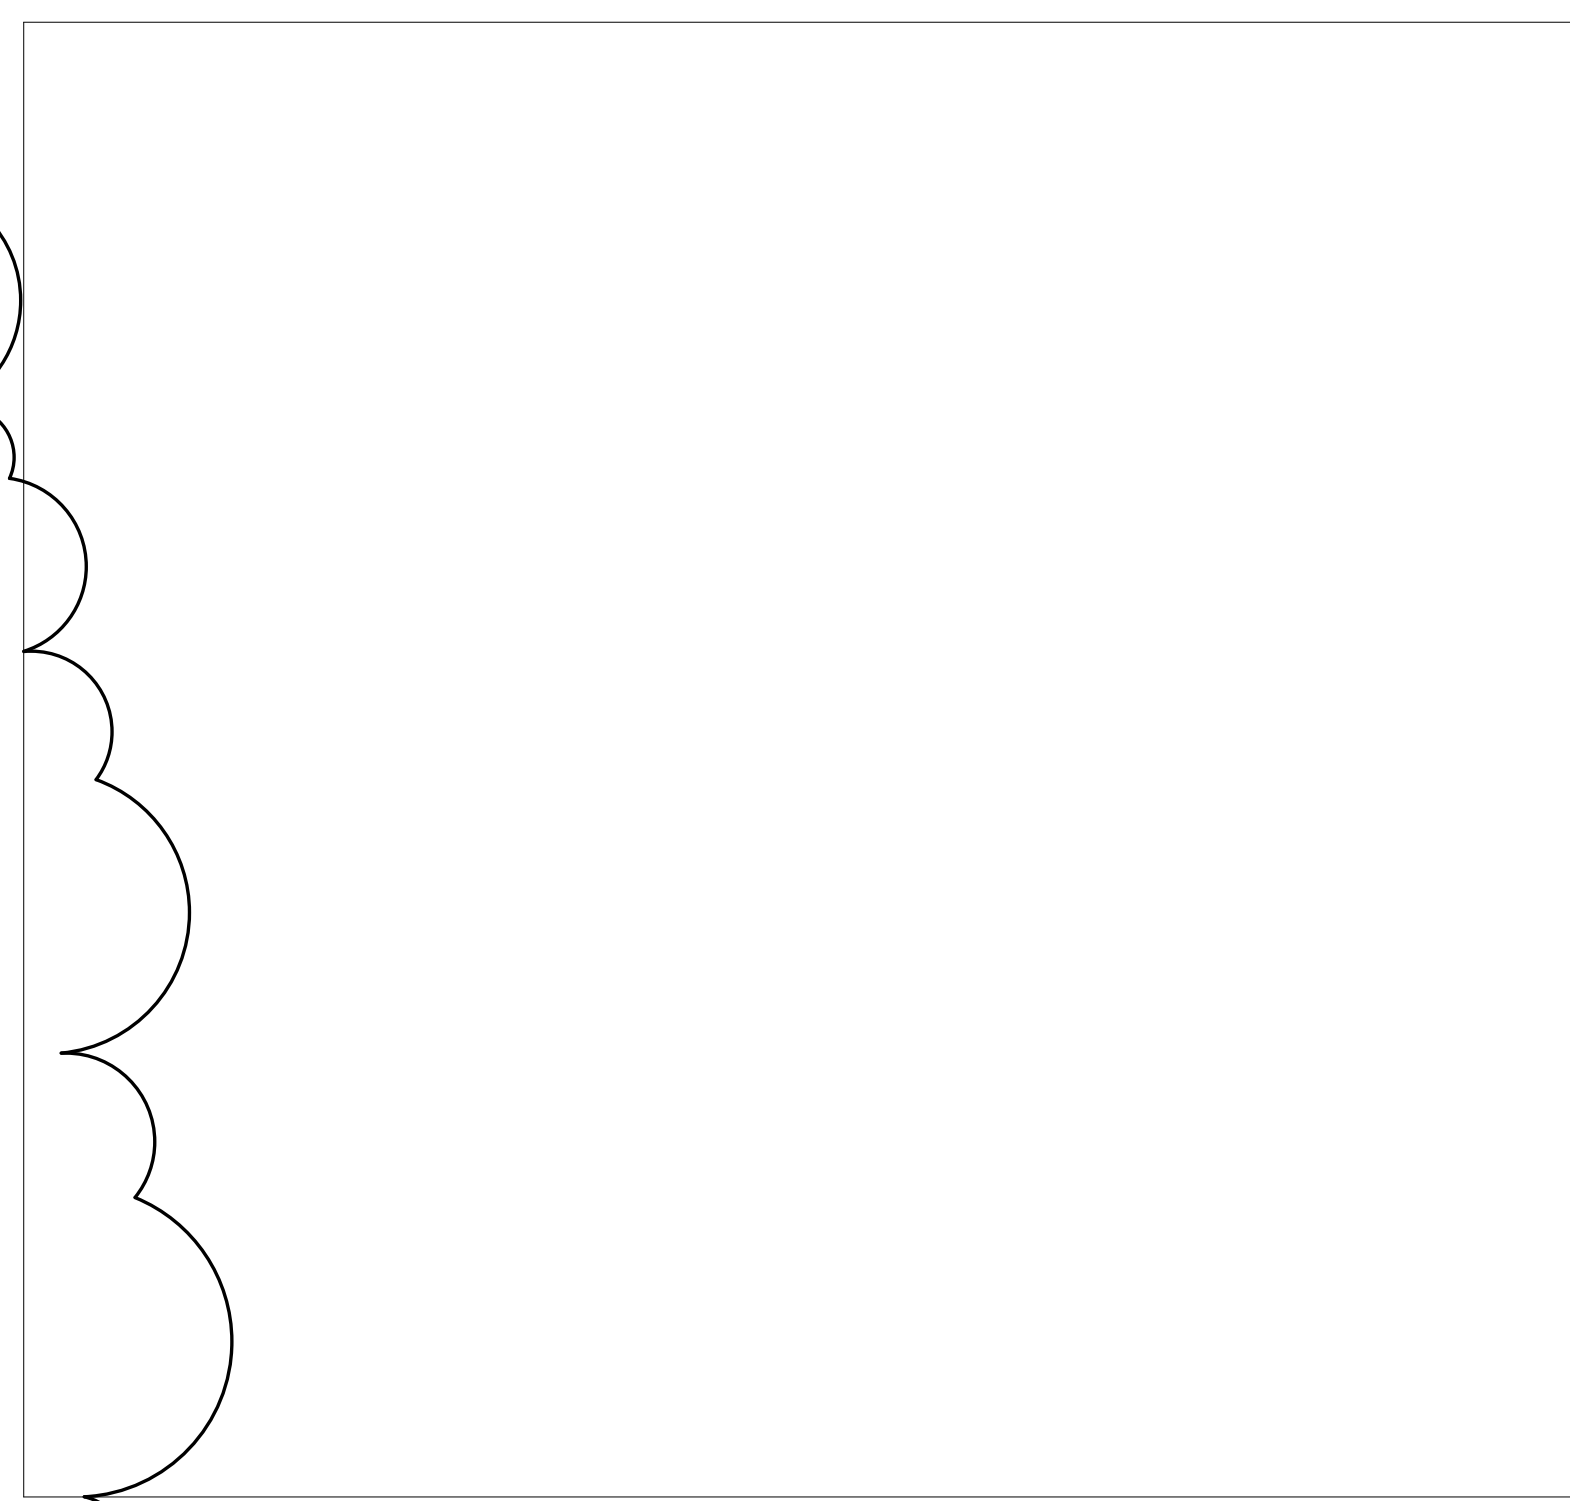



6 UPPER PARAPET SECTION
2/A 507 1:5

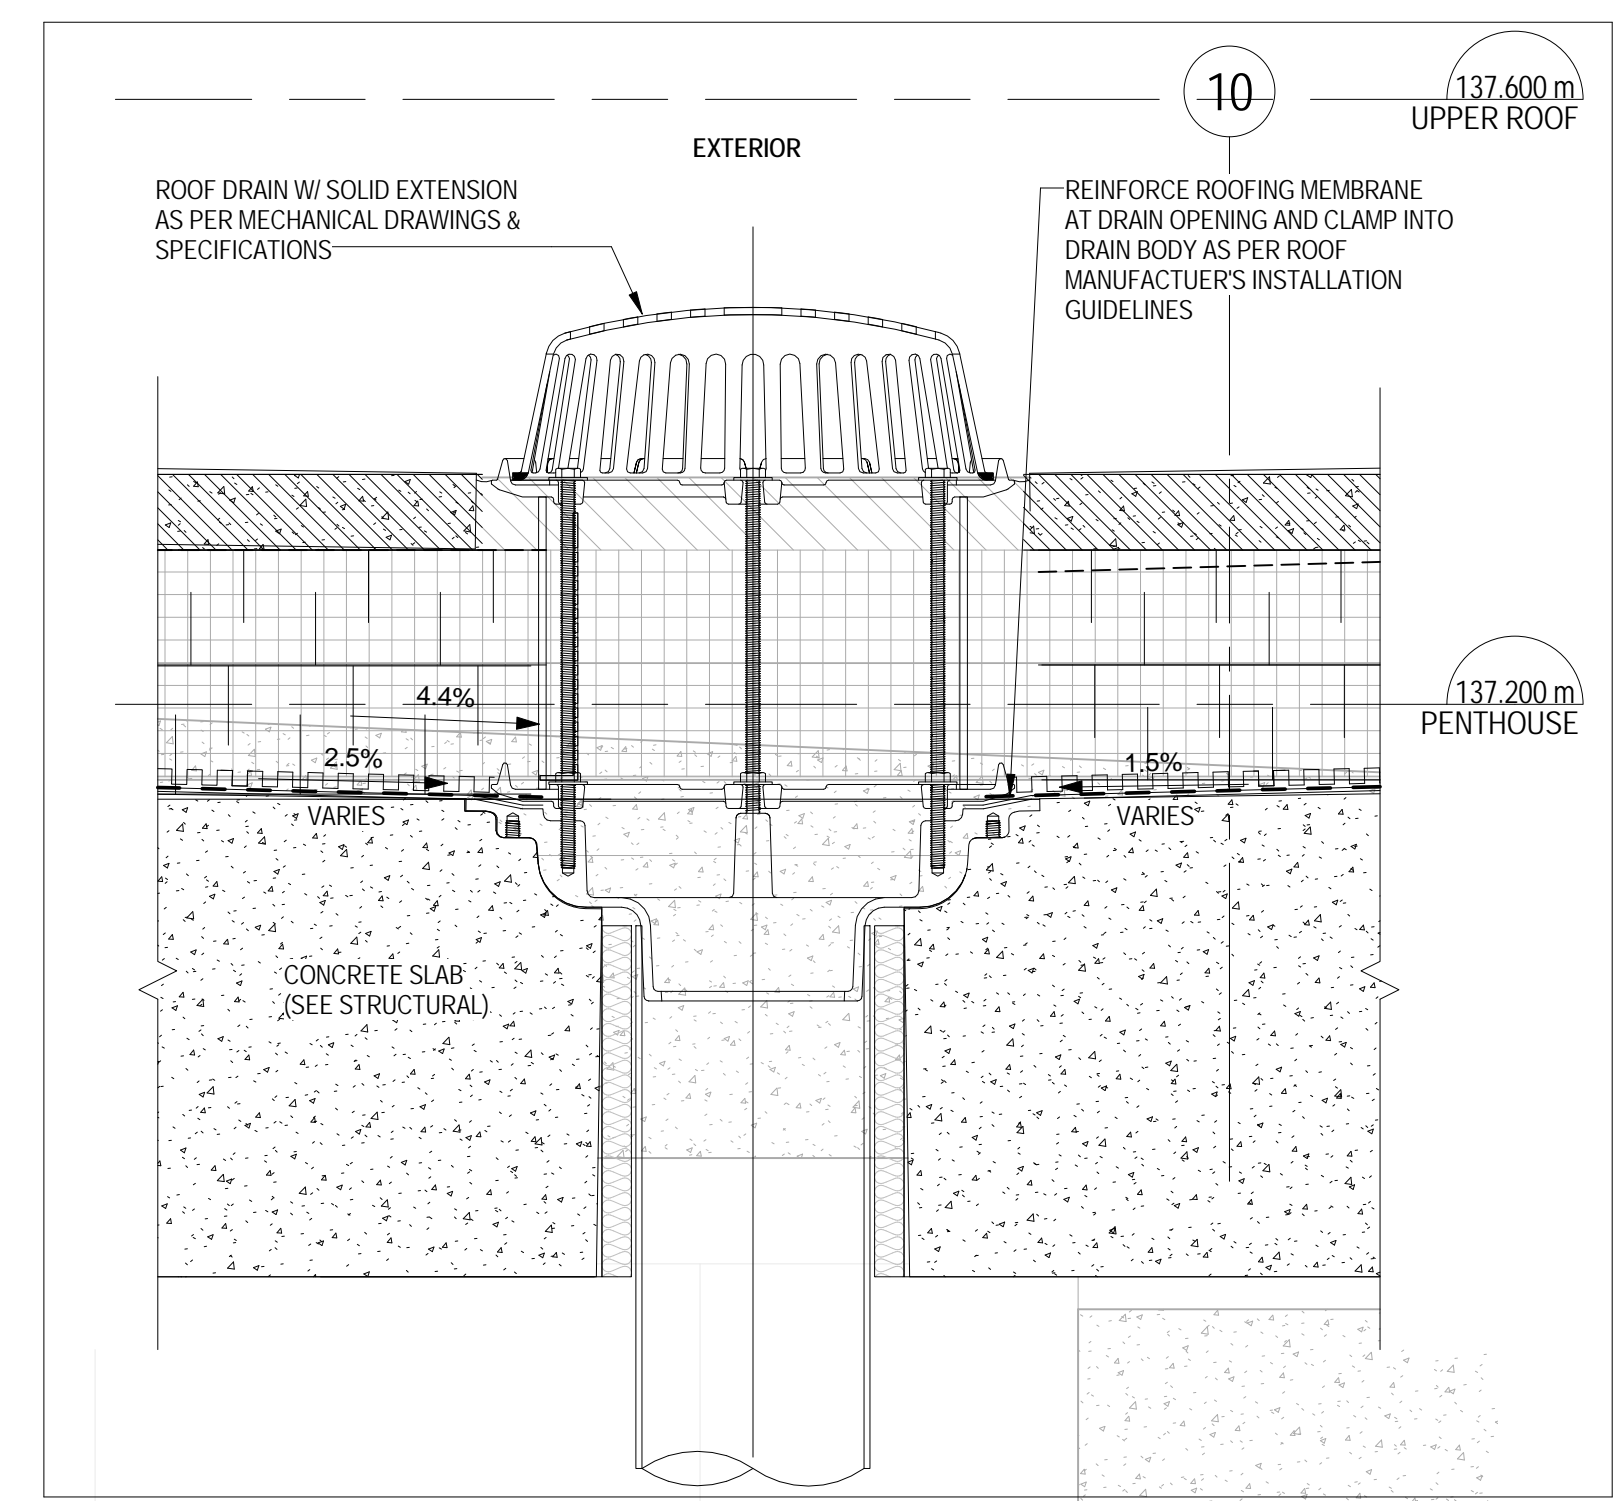


4 ROOF DRAIN R3
2/A 507 1:5

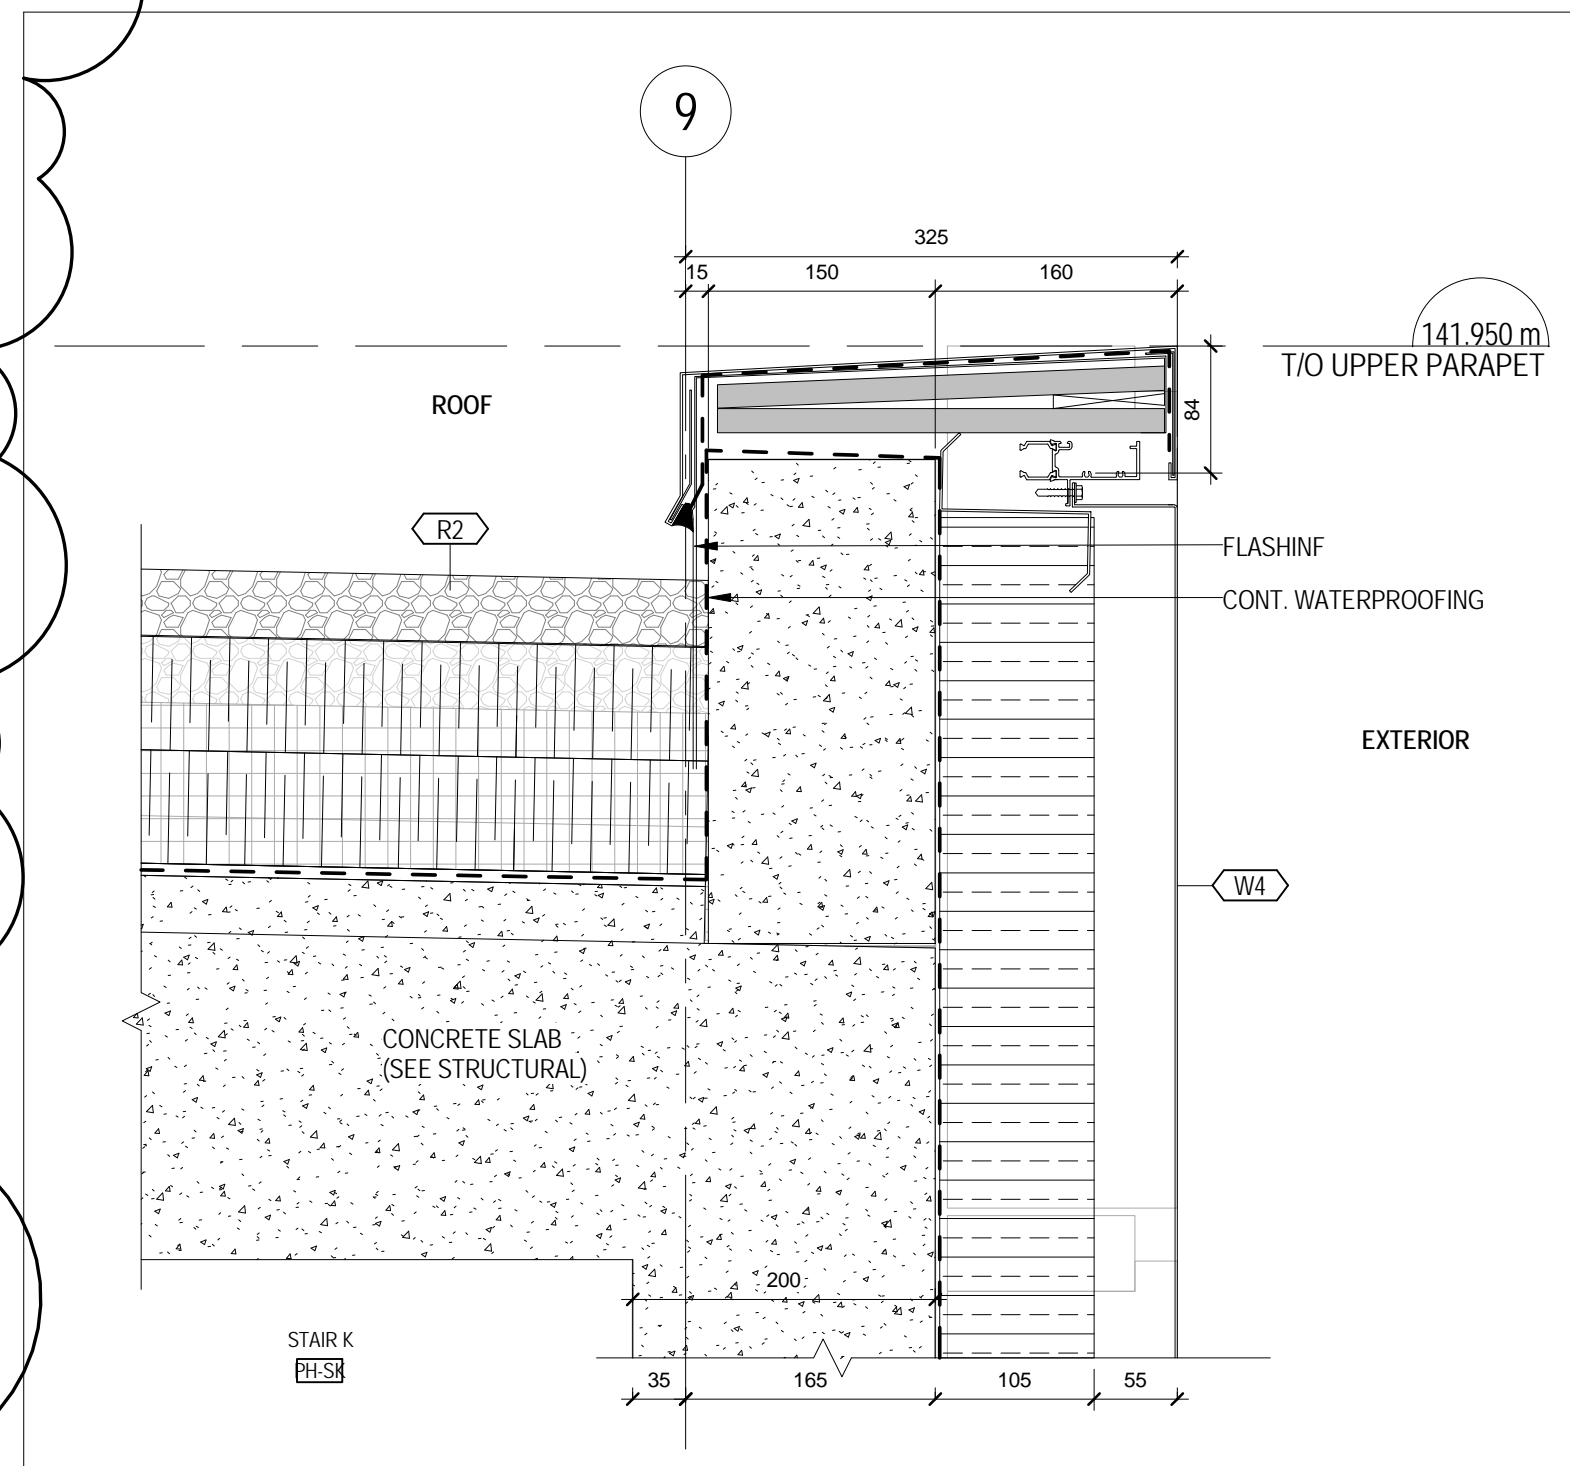


3 ROOF DRAIN R1B
2/A 507 1:5

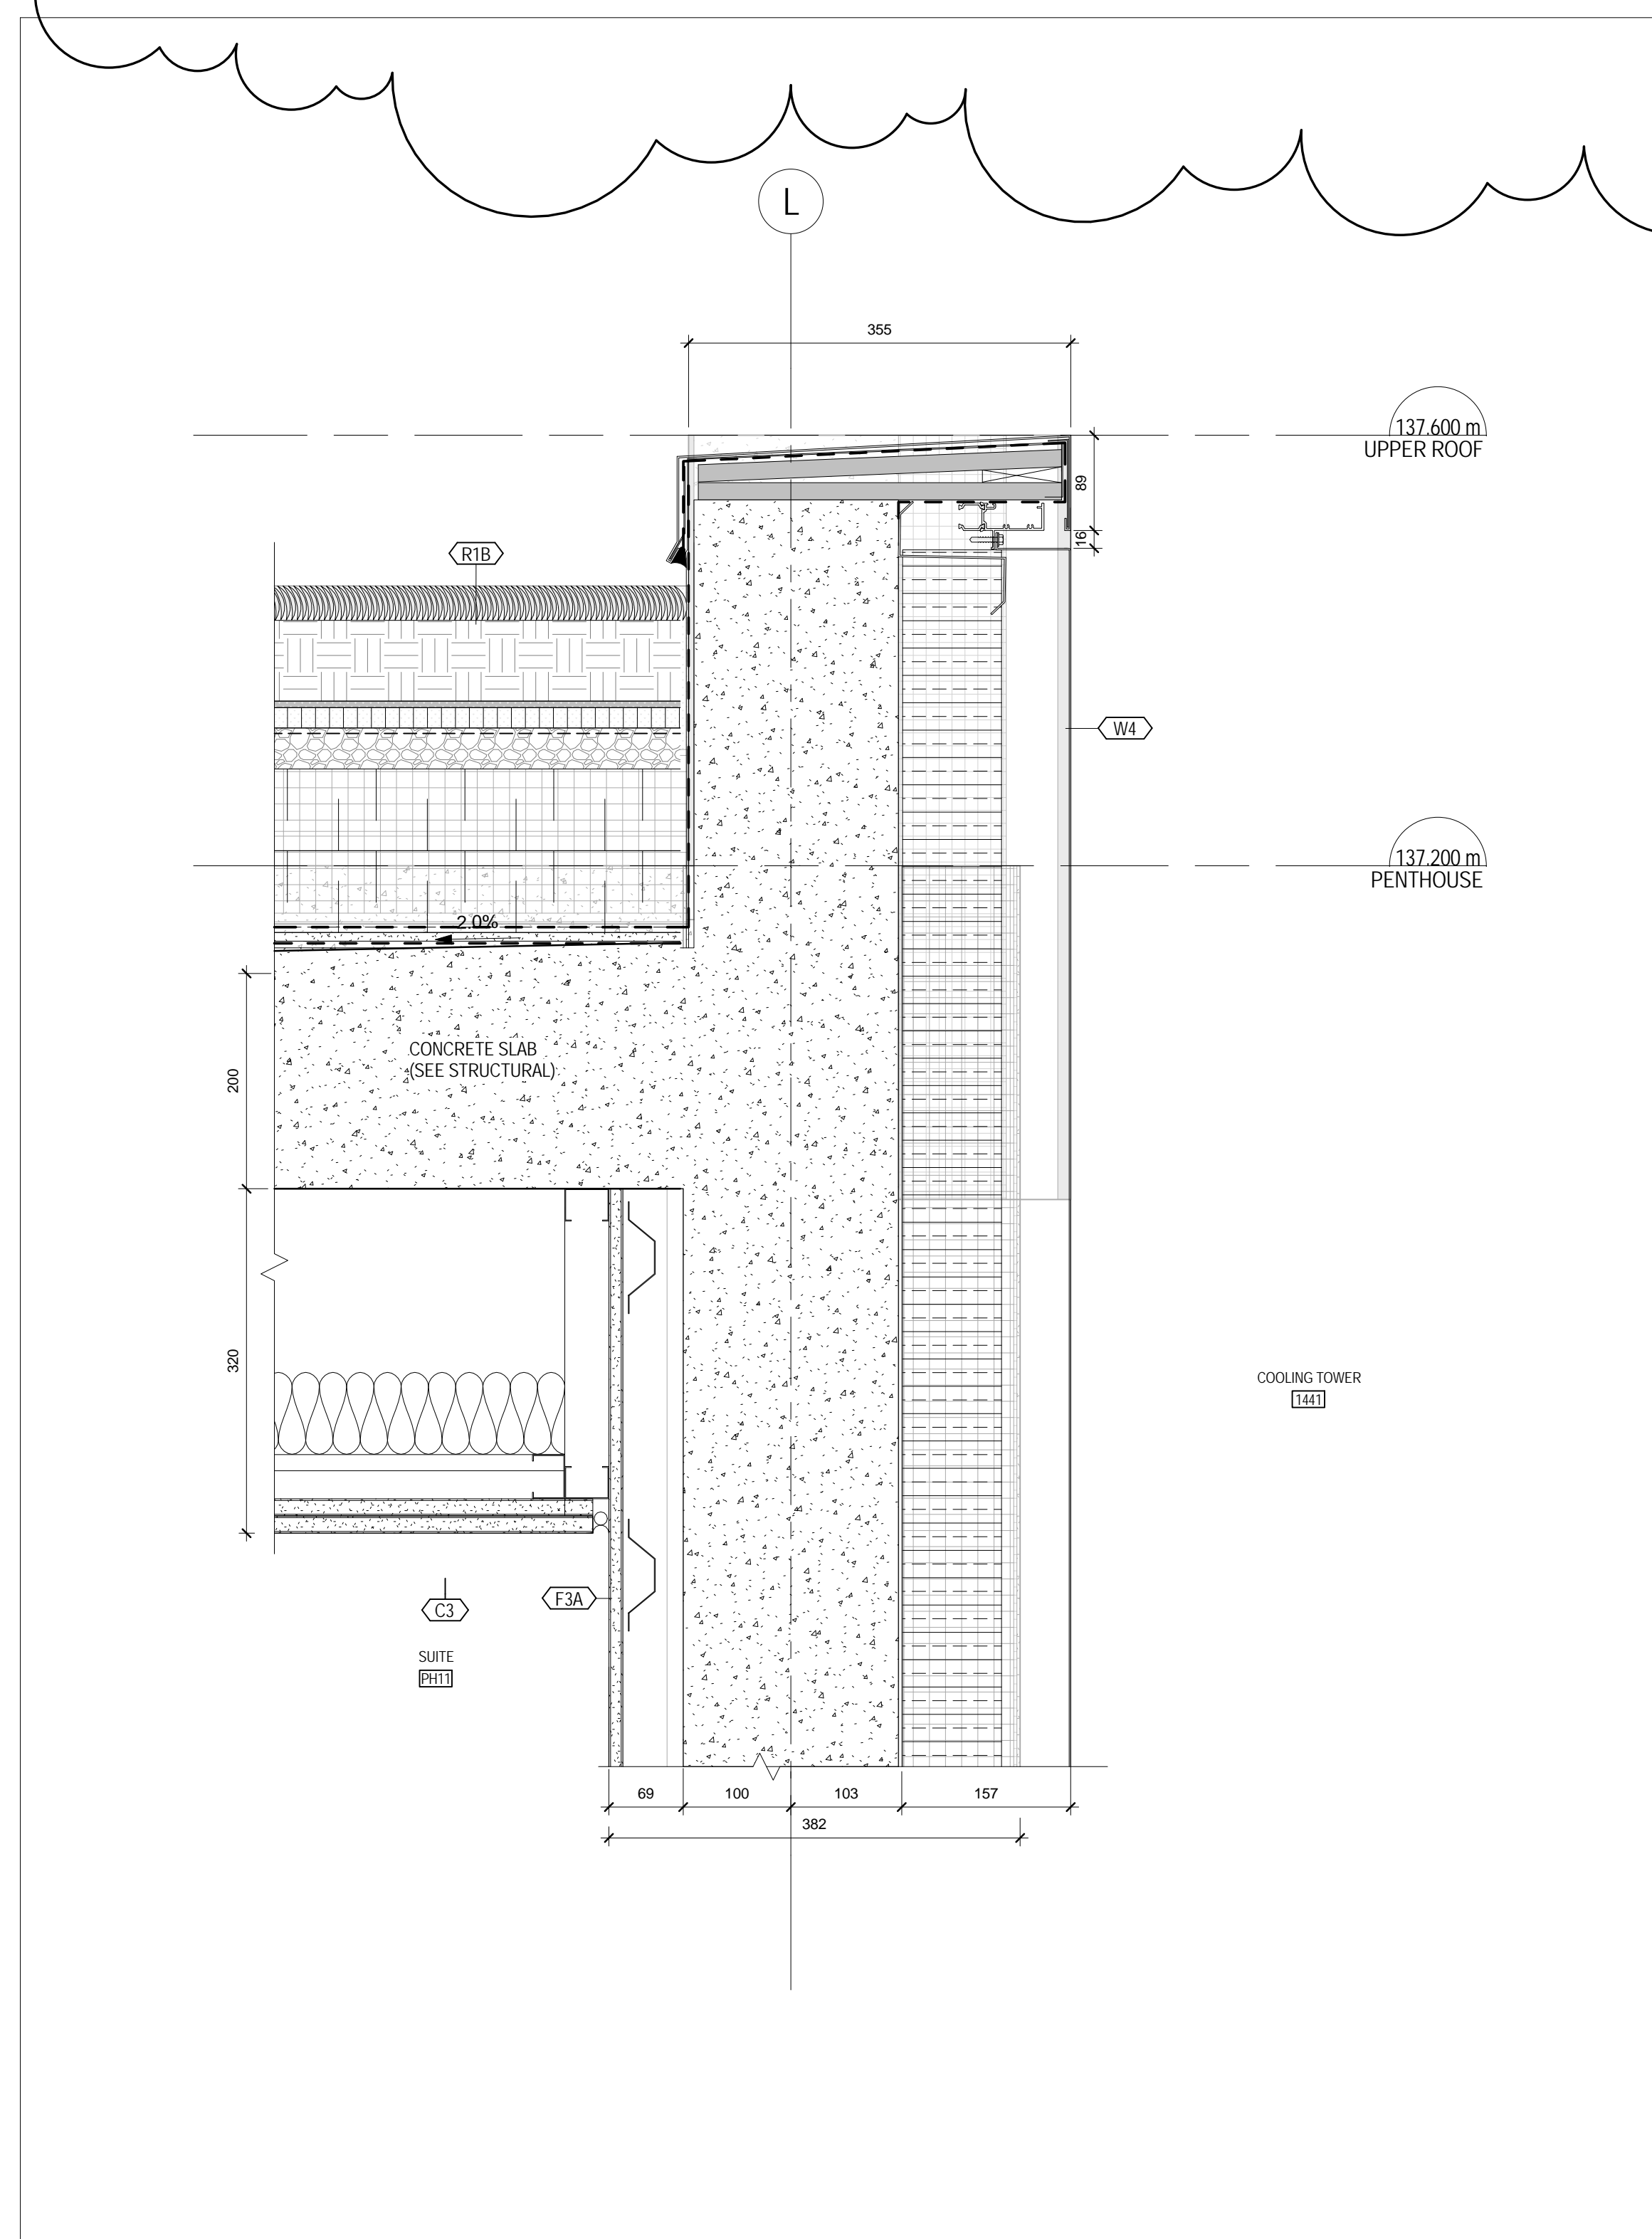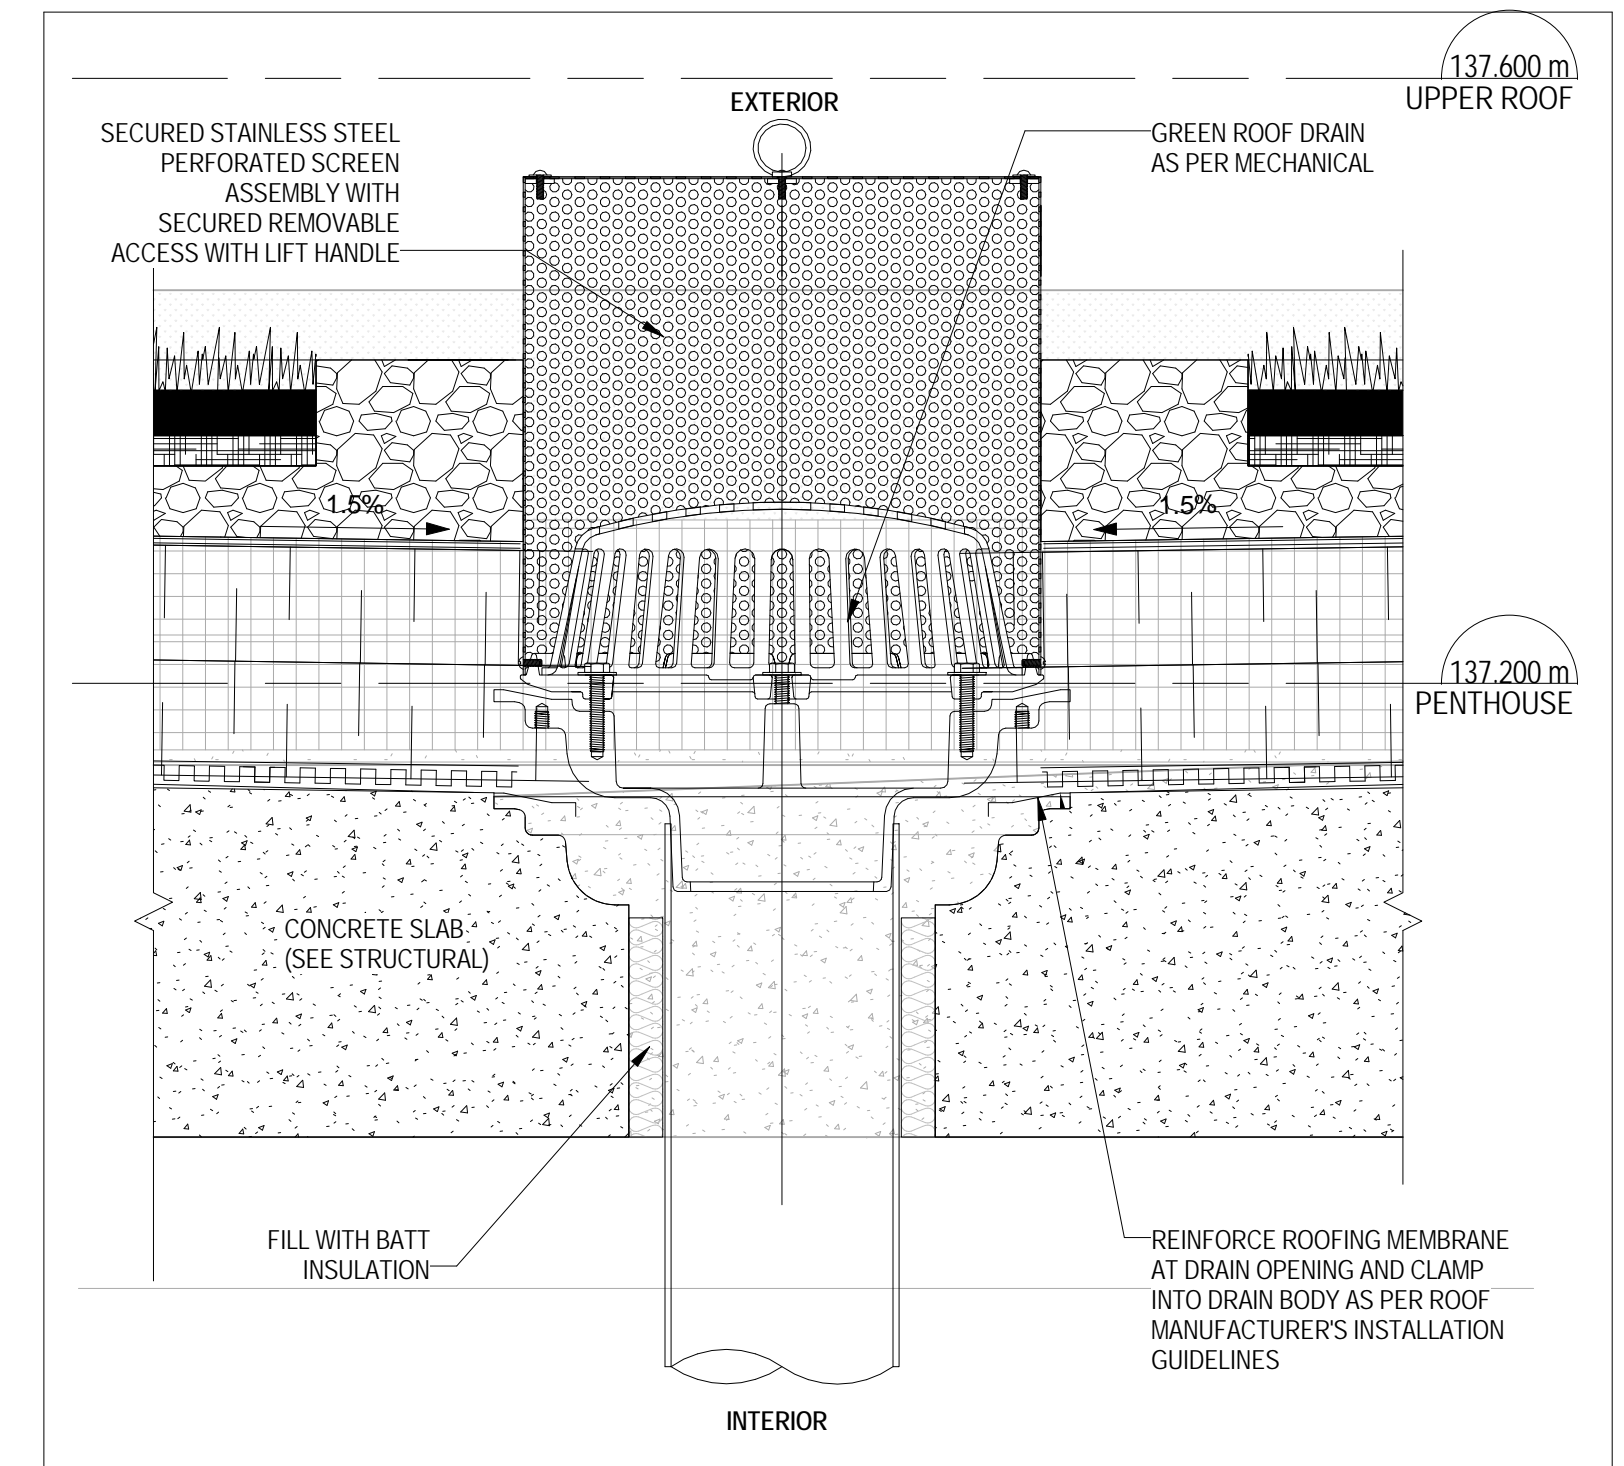


11 ROOF AT COOLING TOWER
1/A 507 1:5

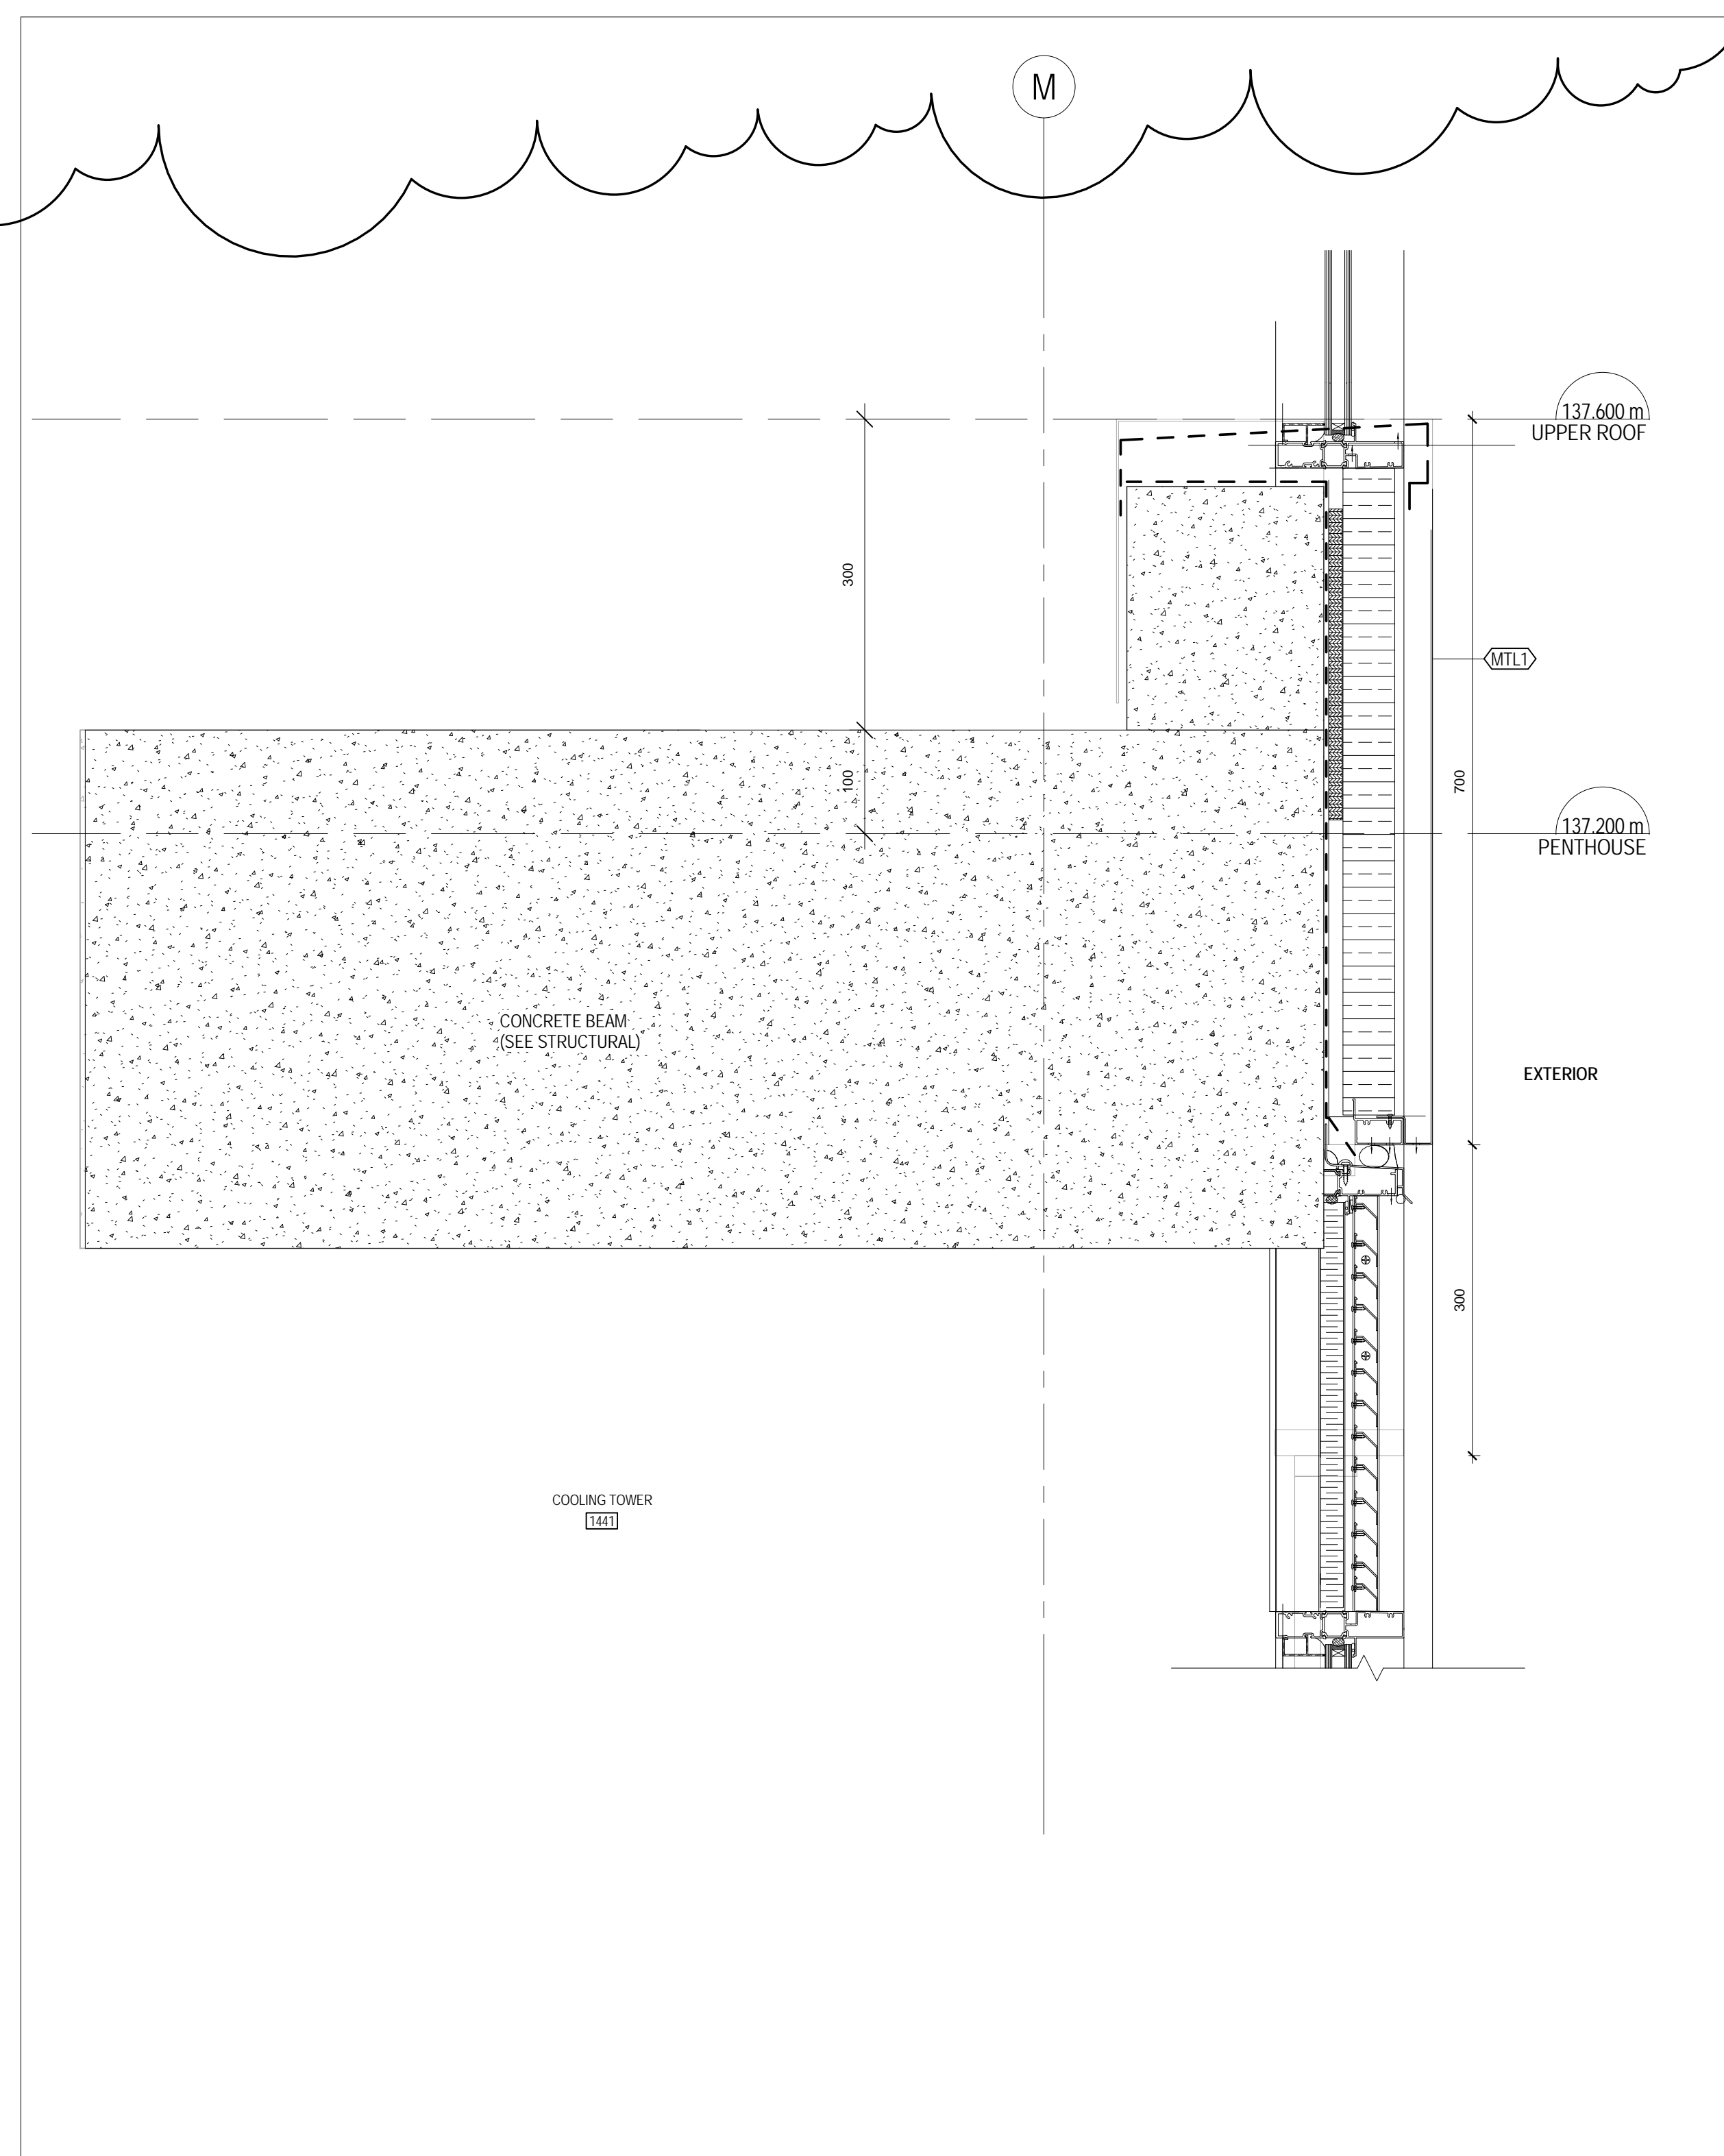


8 PARAPET SECTION AT COOLING TOWER
1/A 507 1:5

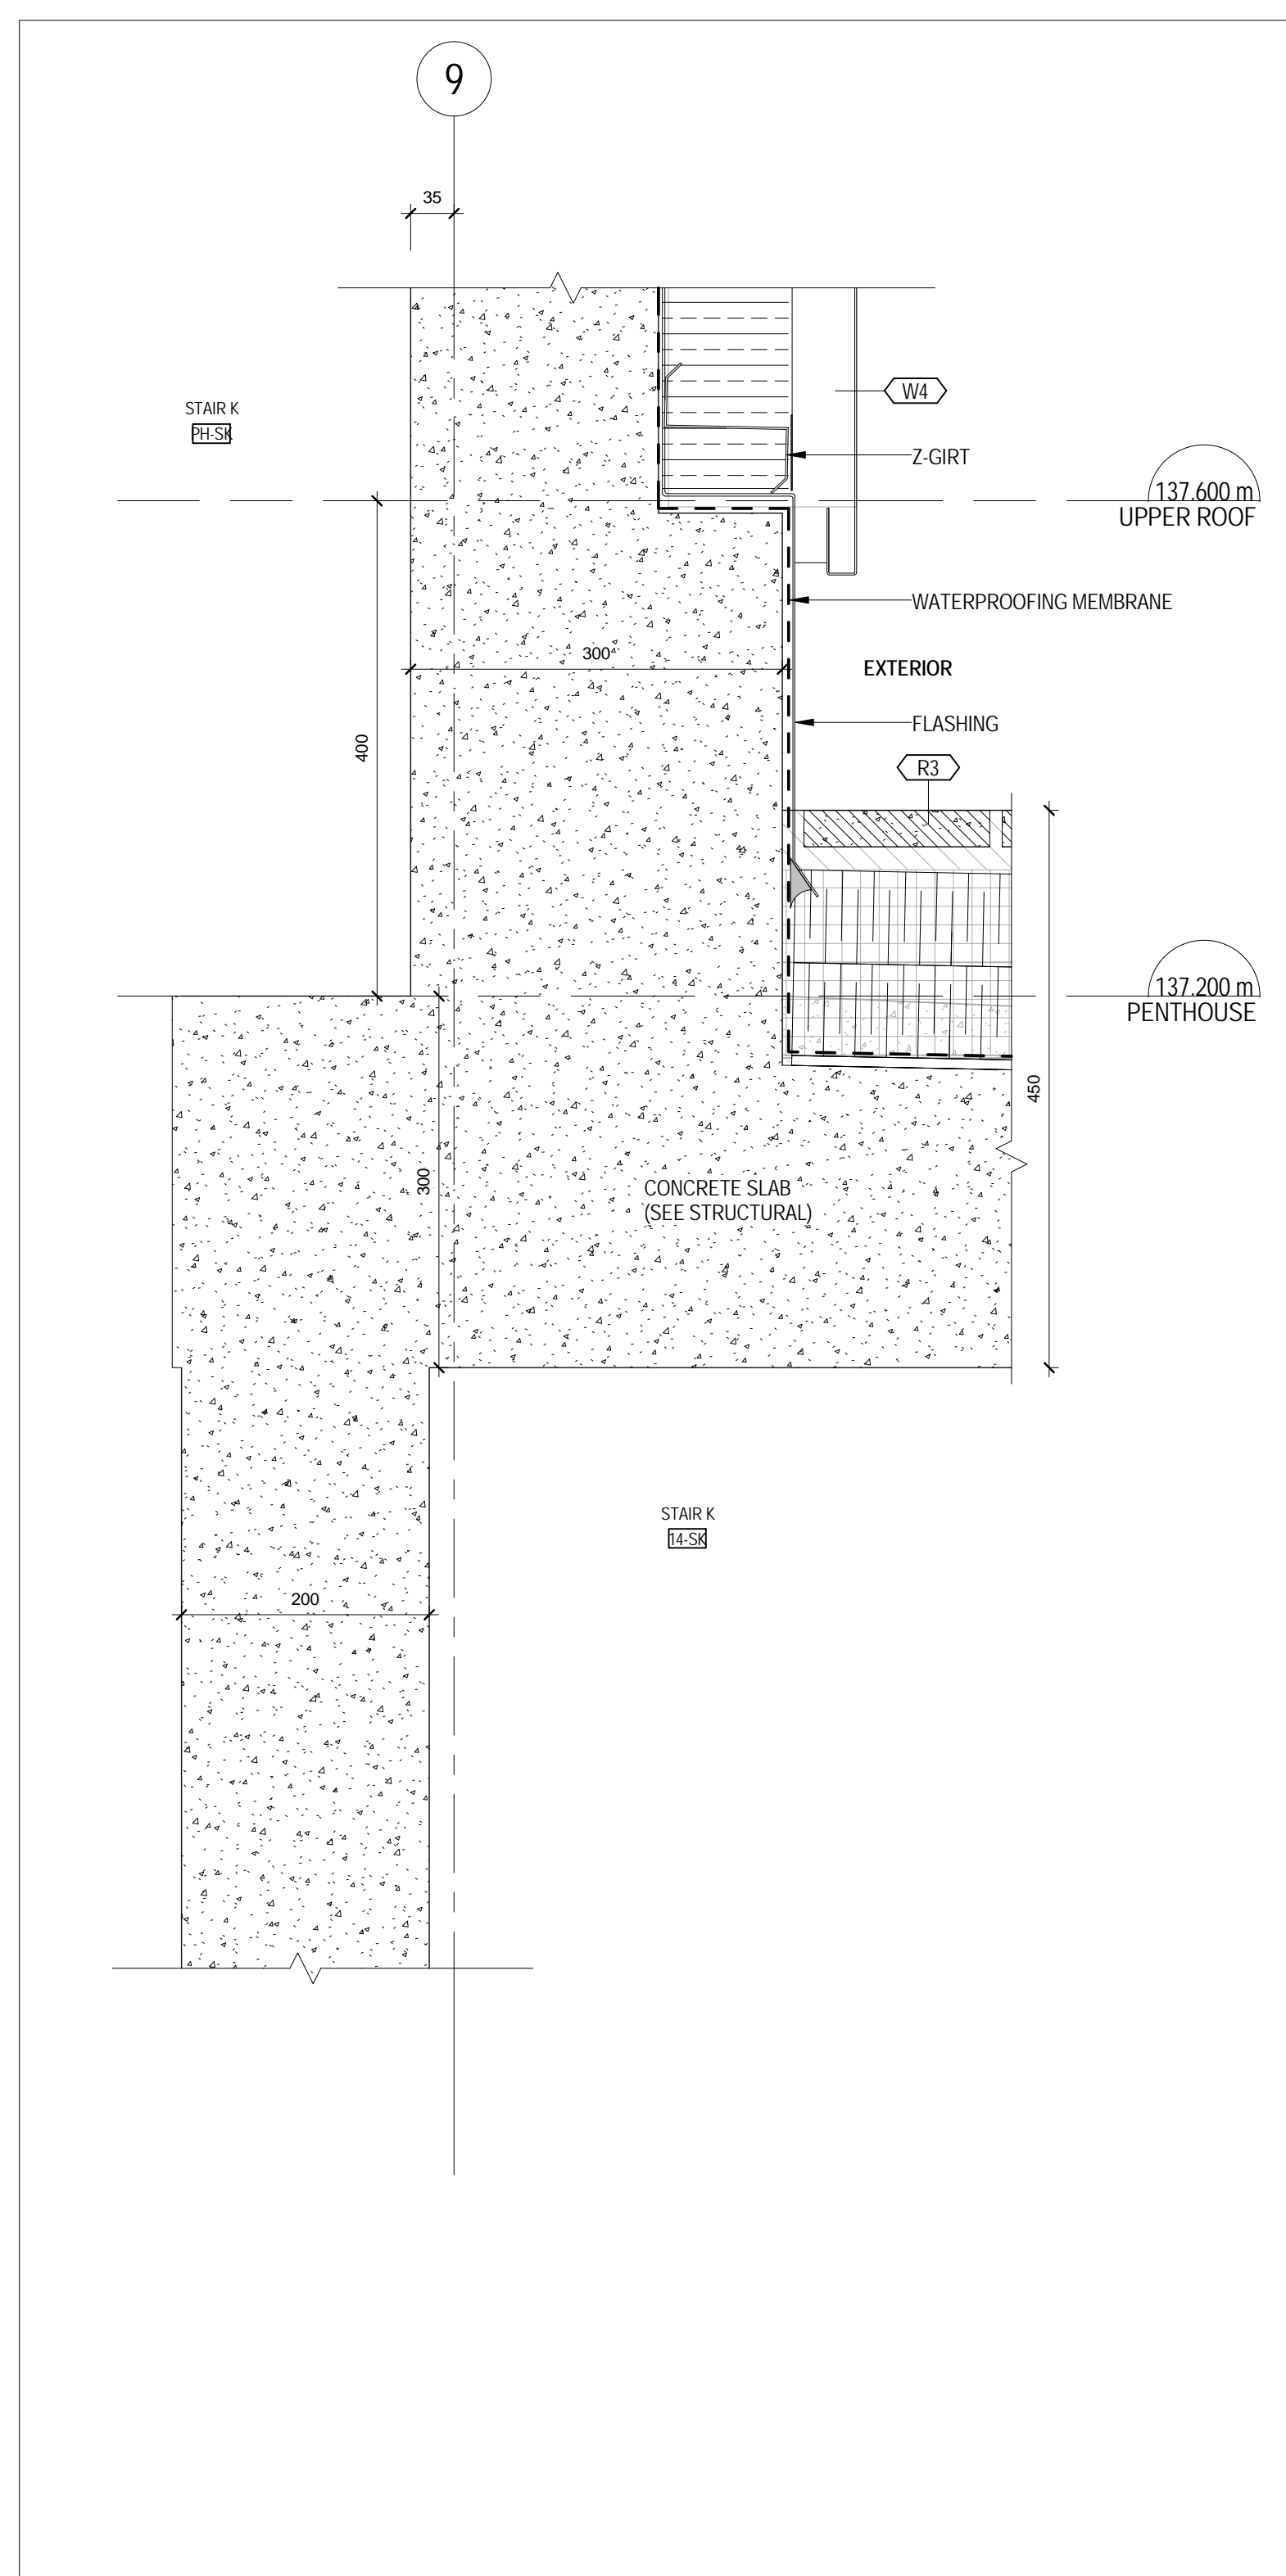

5 ROOF AT PENTHOUSE
2/A 507 1:5

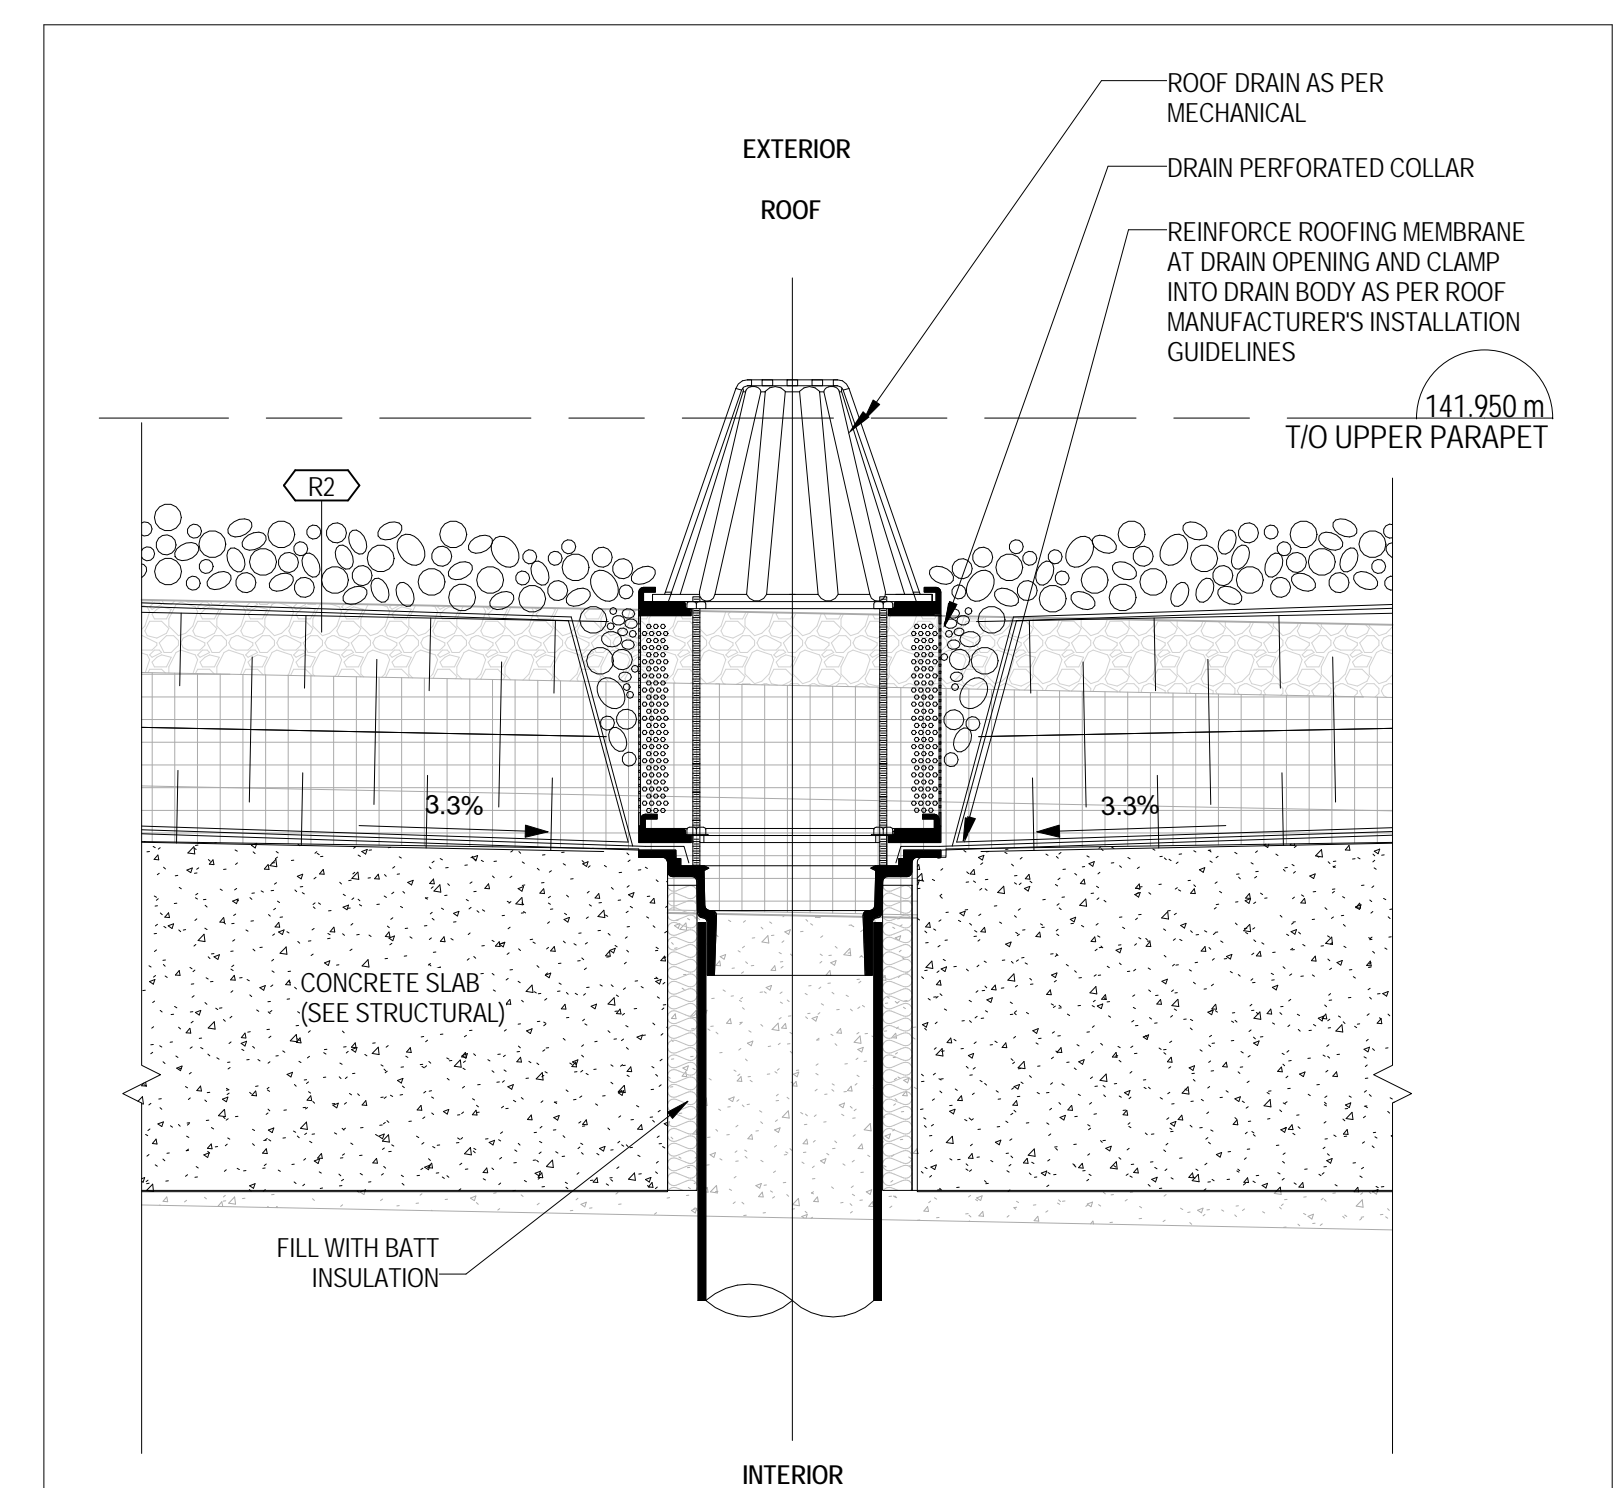

2 ROOF DRAIN AT R2
2/A 507 1:5

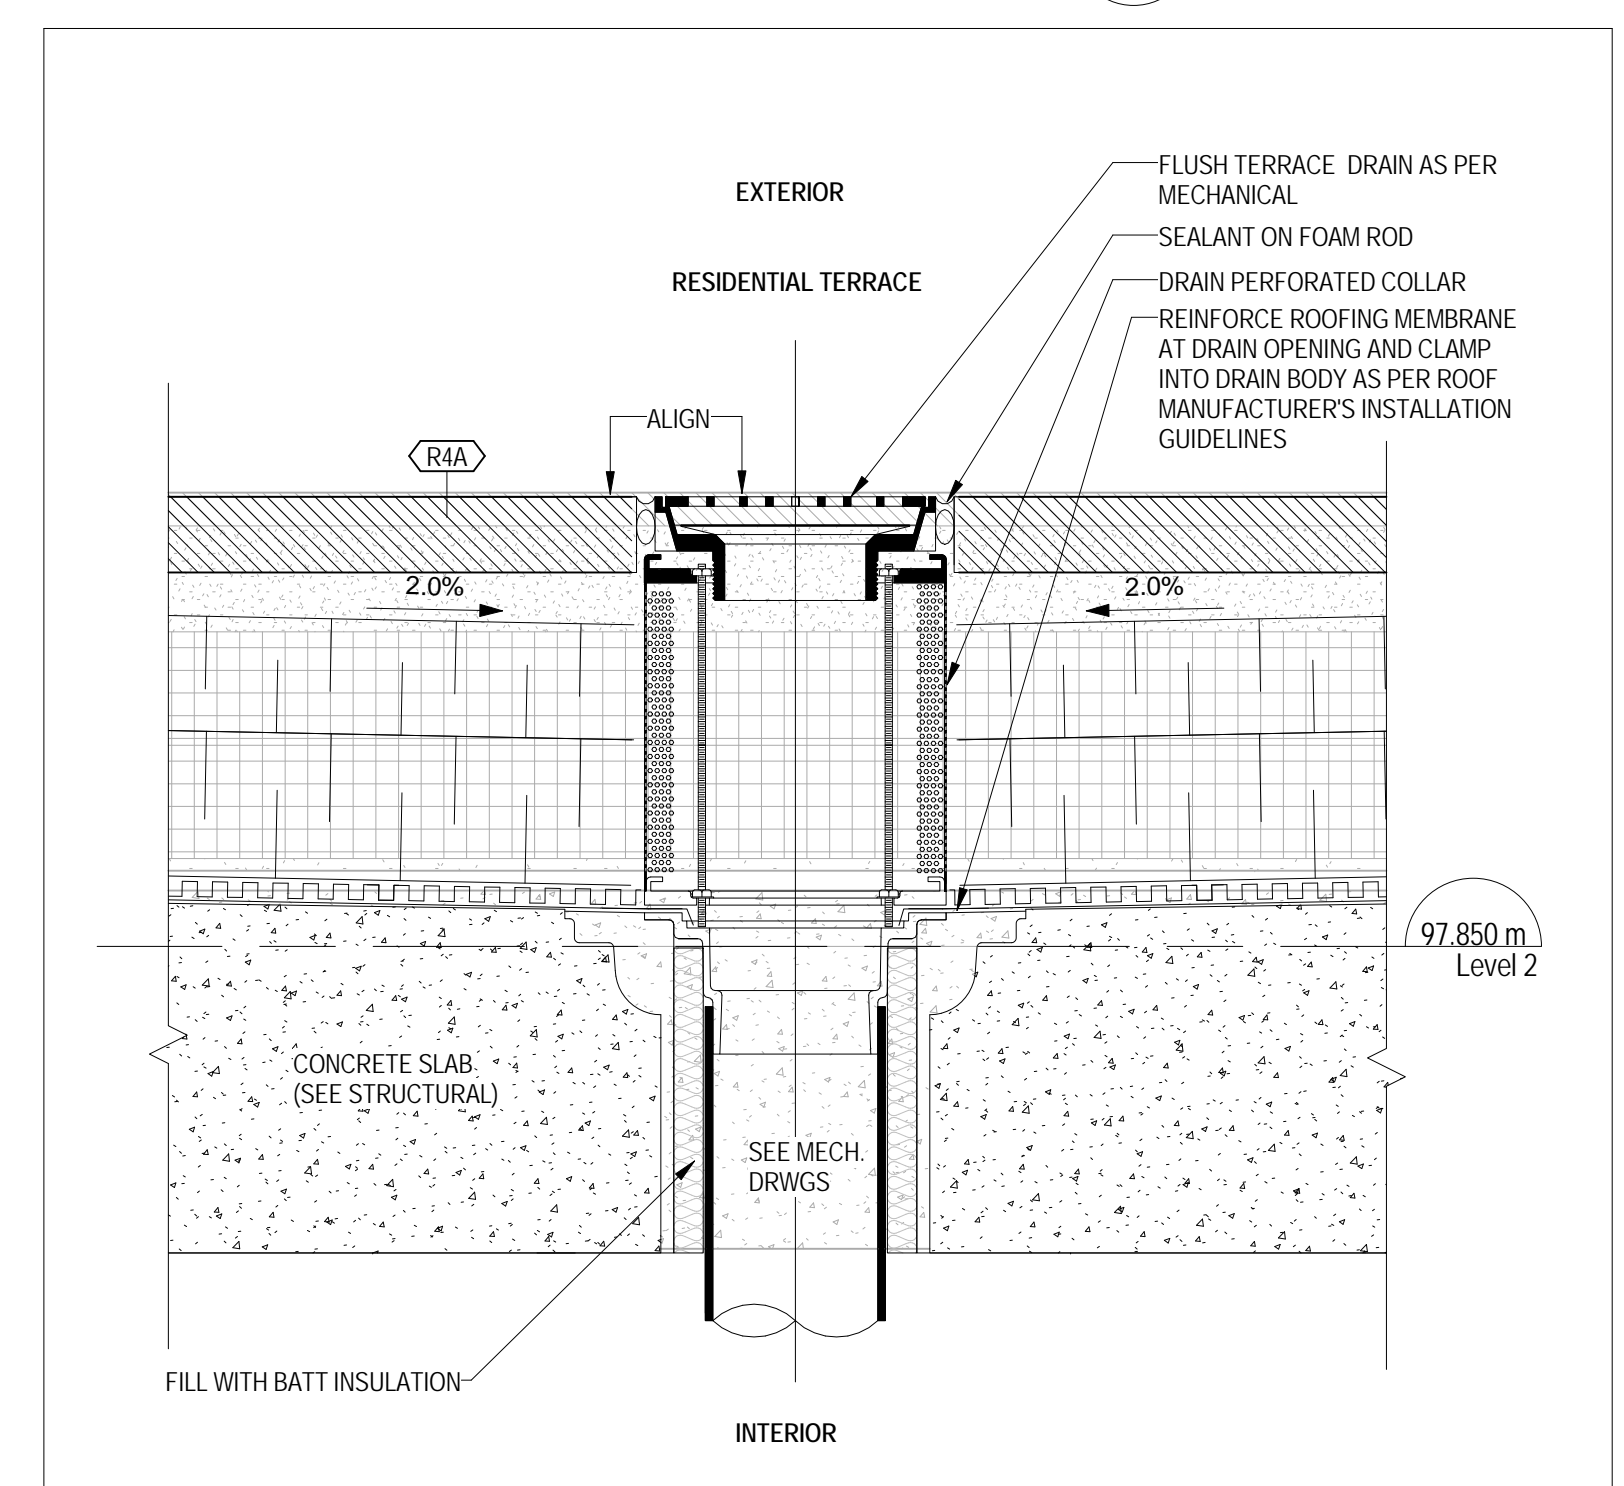

1 TERRACE DRAIN AT R4A R4B R4C
7/A 505 1:5

METRIC SCALE DRAWING
FIRST FLOOR ELEV. +93.60m

No.	ISSUED/REVISION FOR	DATE
1	Issued for Coordination	2014-06-23
2	Revised for Permit	2014-07-10
3	Revised for Permit	2014-09-22
4	Issued for Tender	2014-08-26
5	Issued for Tender	2014-09-22
6	Issued for Tender	2015-05-29
7	Issued for Special Tender	2015-08-19
8	Issued for SIB 81	2015-08-26