


THIS DRAWING IS THE PROPERTY OF SQ SPADINA QUEEN TRIDEL. IT IS TO BE USED FOR THE PROJECT AND NOT TO BE REPRODUCED OR TRANSMITTED IN ANY FORM OR BY ANY MEANS, ELECTRONIC OR MECHANICAL, INCLUDING PHOTOCOPYING, RECORDING, OR BY ANY INFORMATION STORAGE AND RETRIEVAL SYSTEM. WITHOUT THE WRITTEN PERMISSION OF SQ SPADINA QUEEN TRIDEL.





METRIC SCALE DRAWING
FIRST FLOOR ELEV. +93.60m


NO.	ISSUED / REVISION FOR	DATE
1	Issued for Tender	2014-09-22
2	Issued for Tender	2015-06-08
3	Issued for Drywall Tender	2015-09-19
4	Issued for Drywall Tender Add #1	2015-09-19

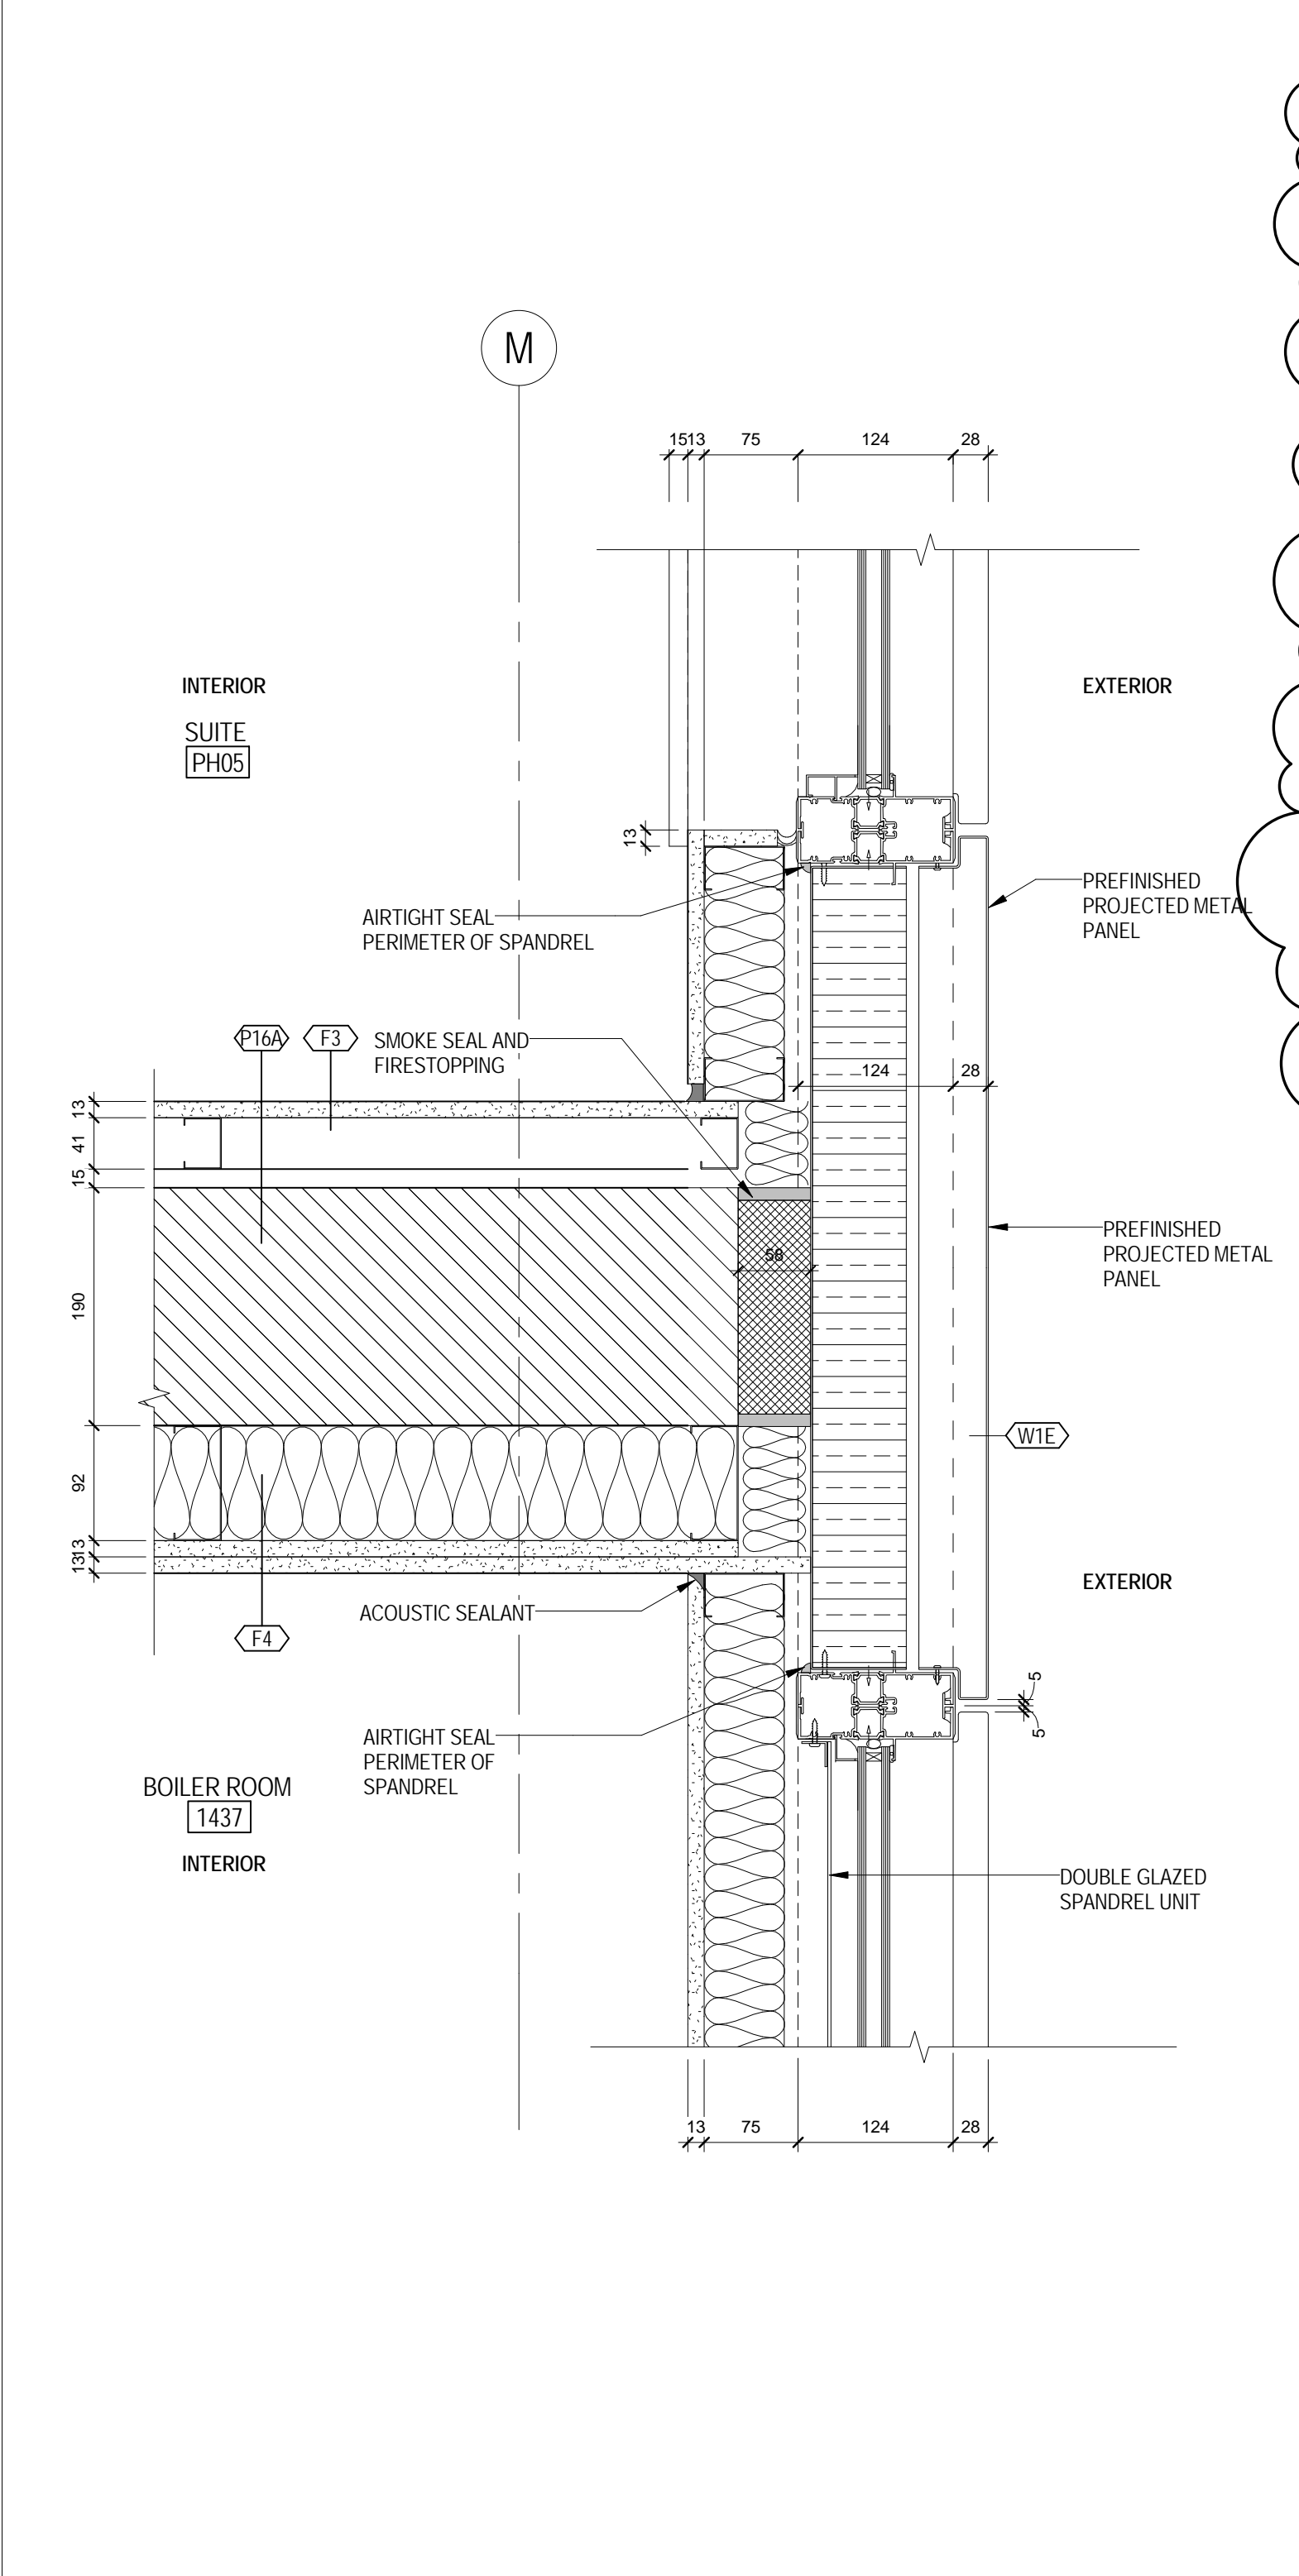



12 PENTHOUSE SUITE DEMISING WALL - AT BOILER ROOM
1/A 225 1:5

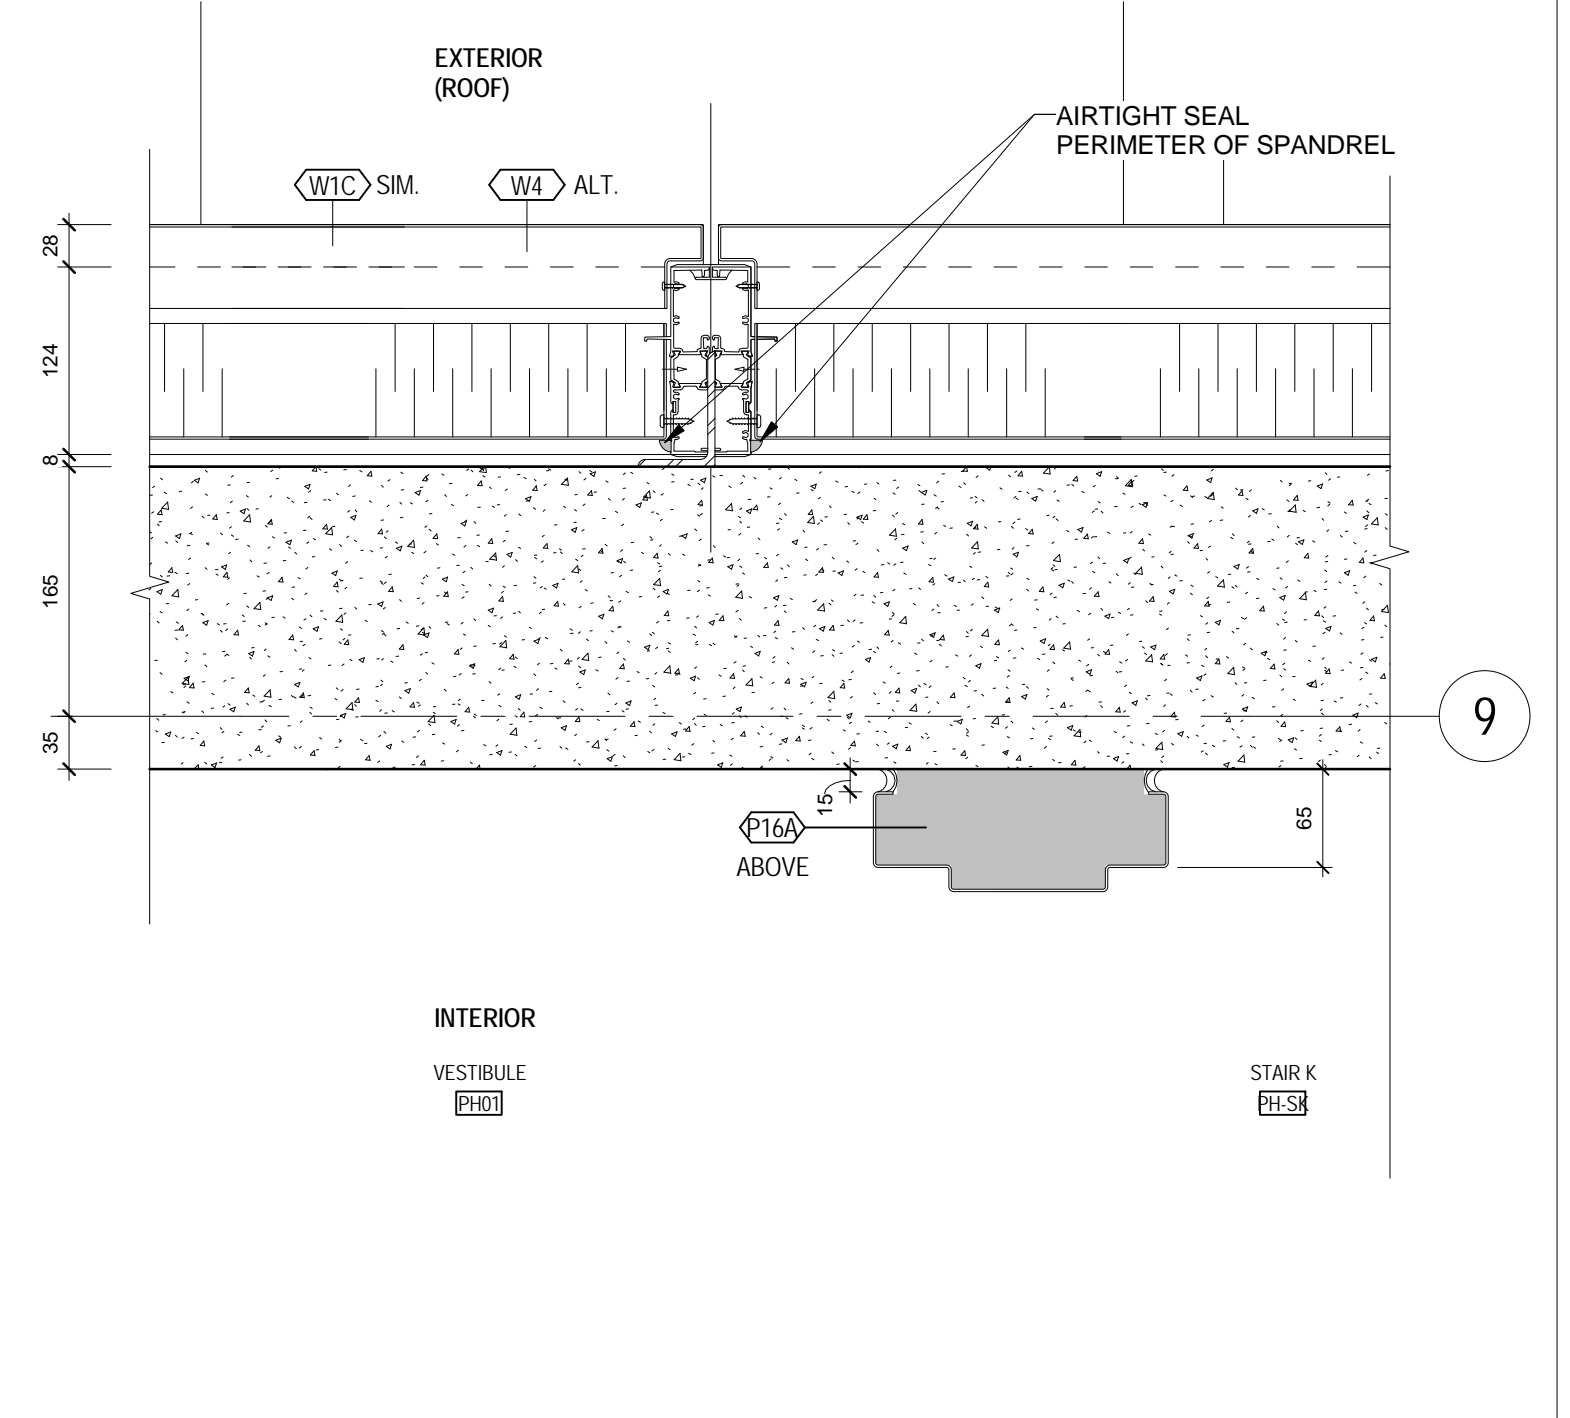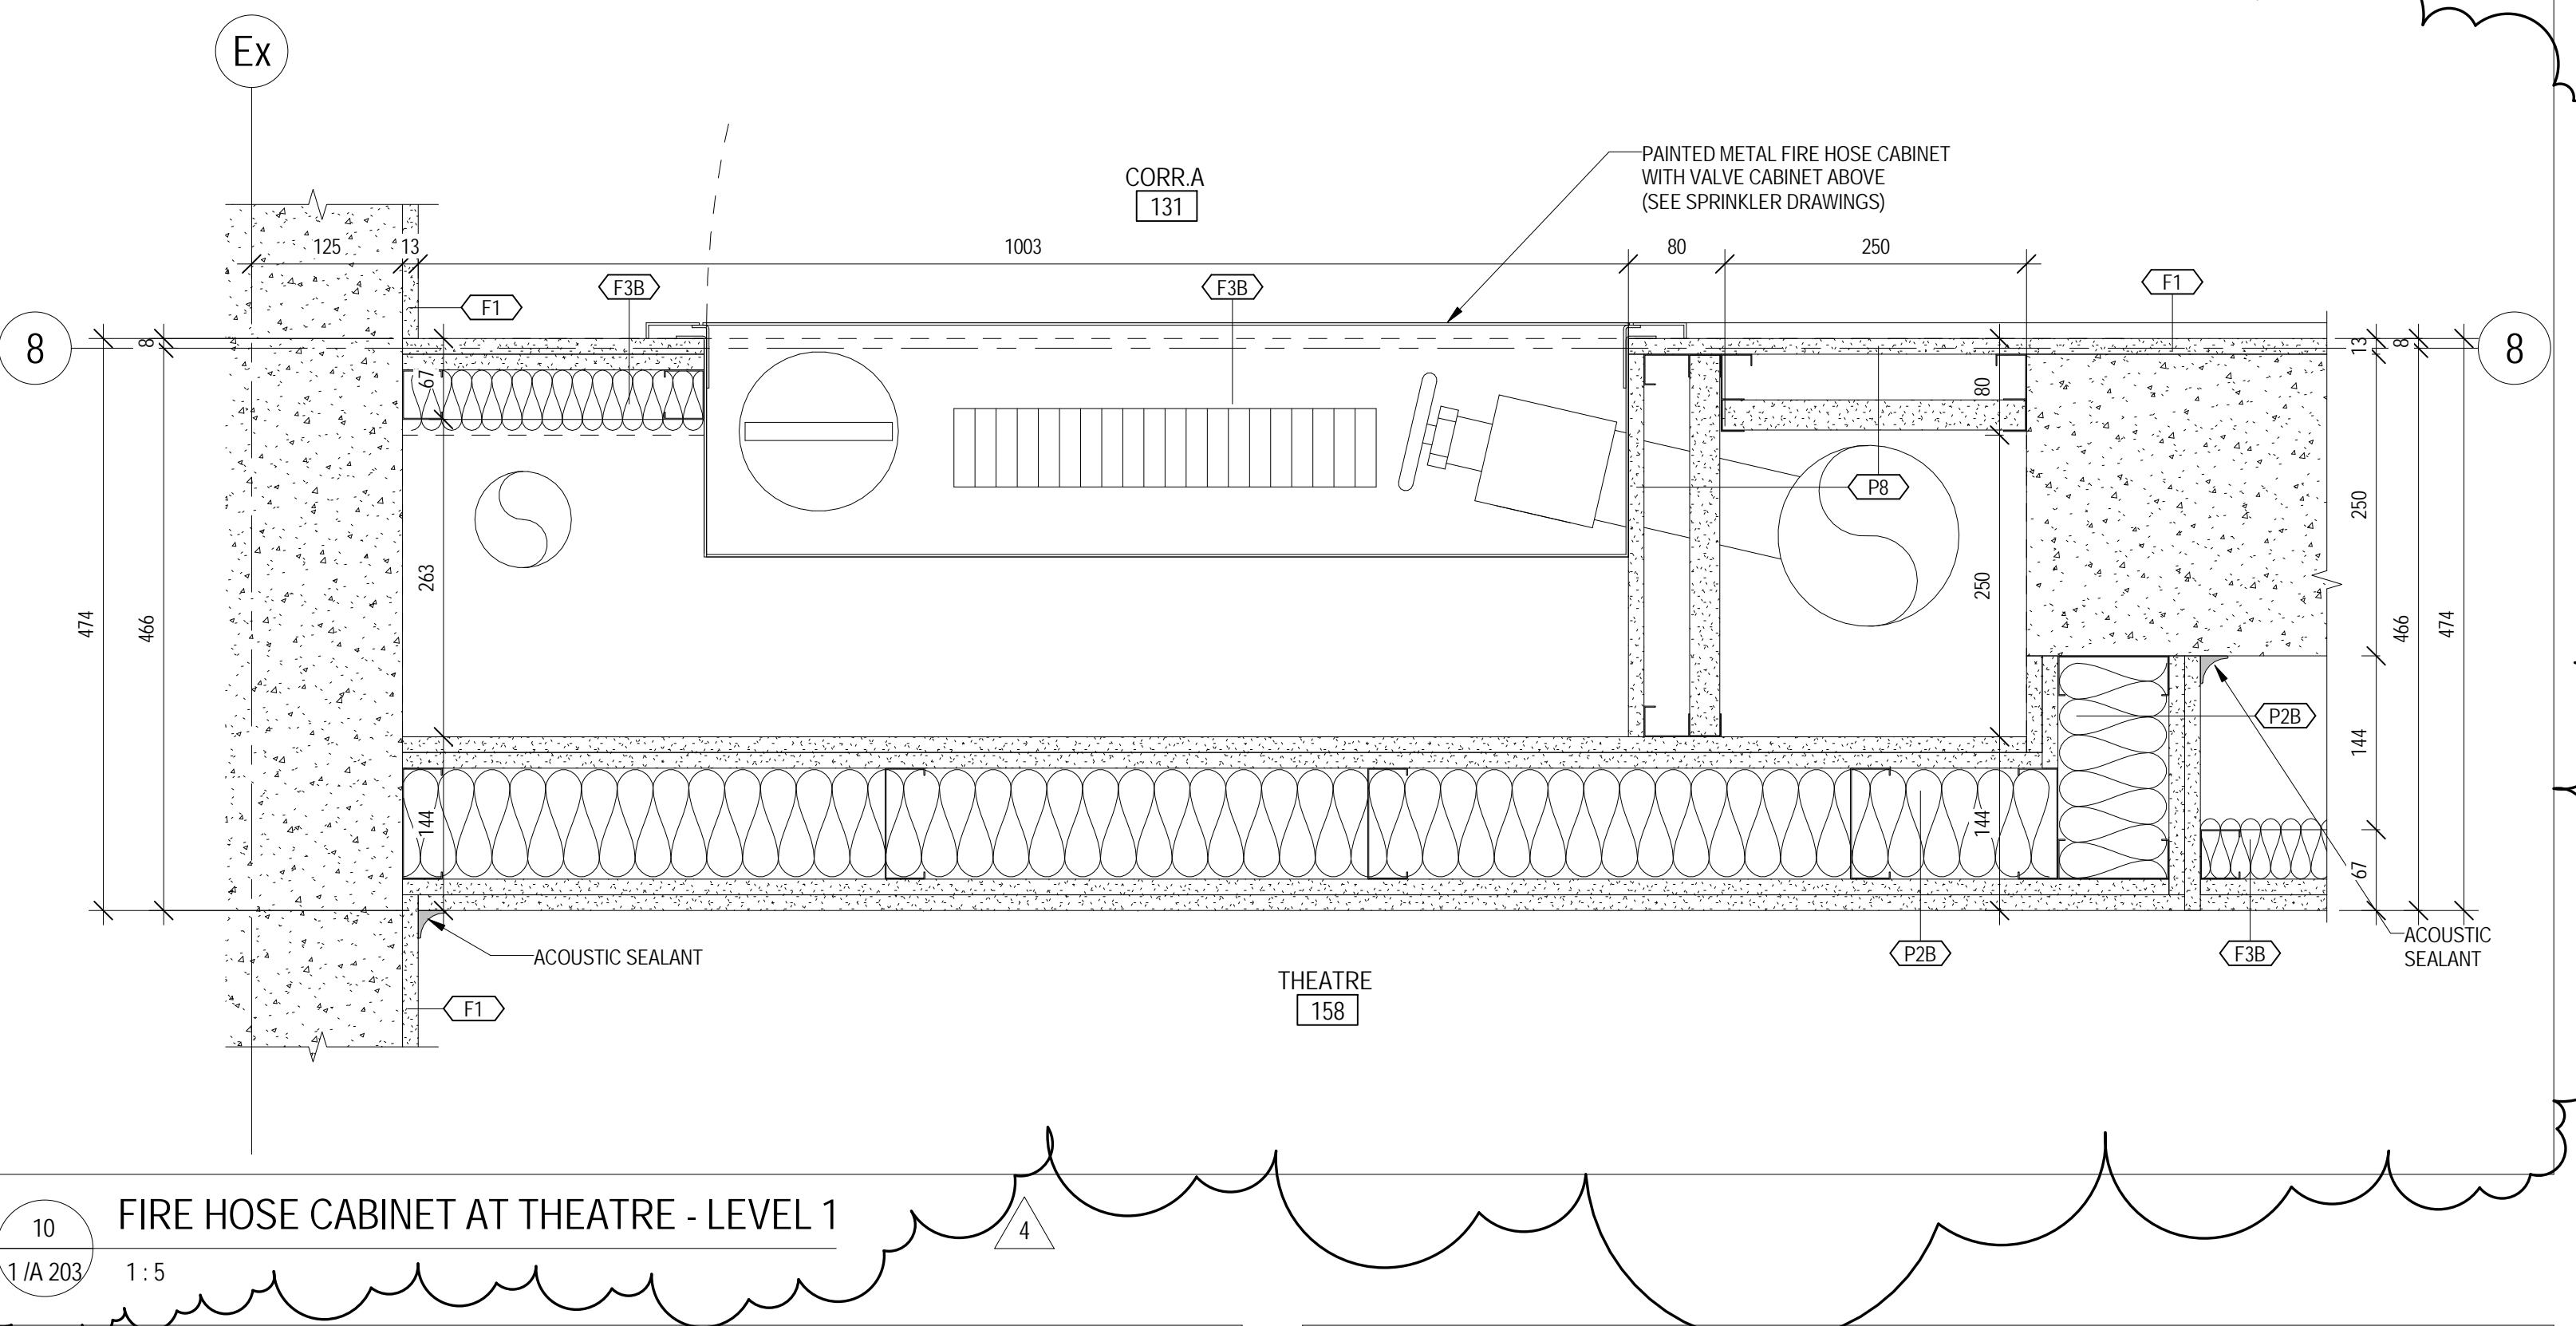


9 ROOF DETAIL AT ELEVATOR MACHINE ROOM VESTIBULE
1/A 226 1:5

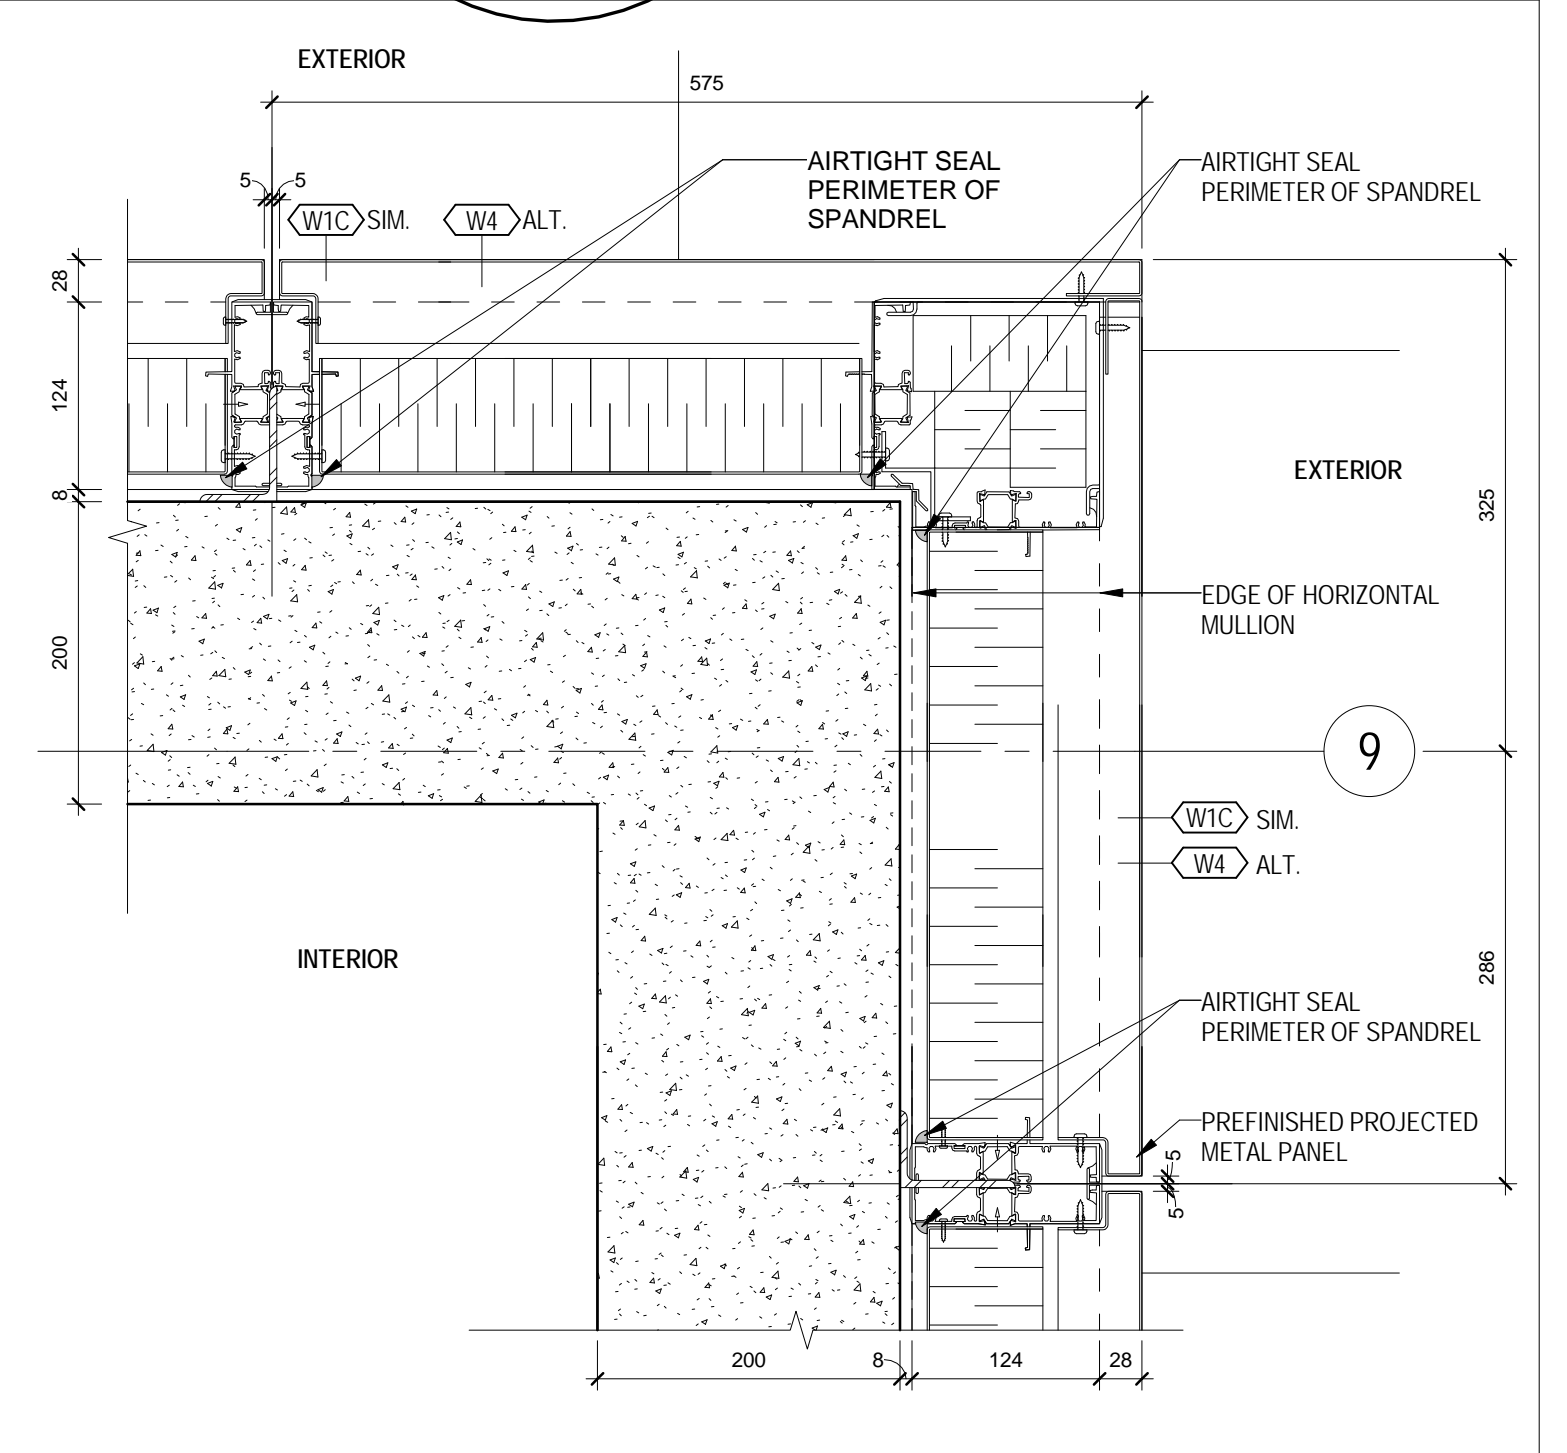


7 ROOF CORNER AT ELEVATOR MACHINE ROOM
1/A 226 1:5

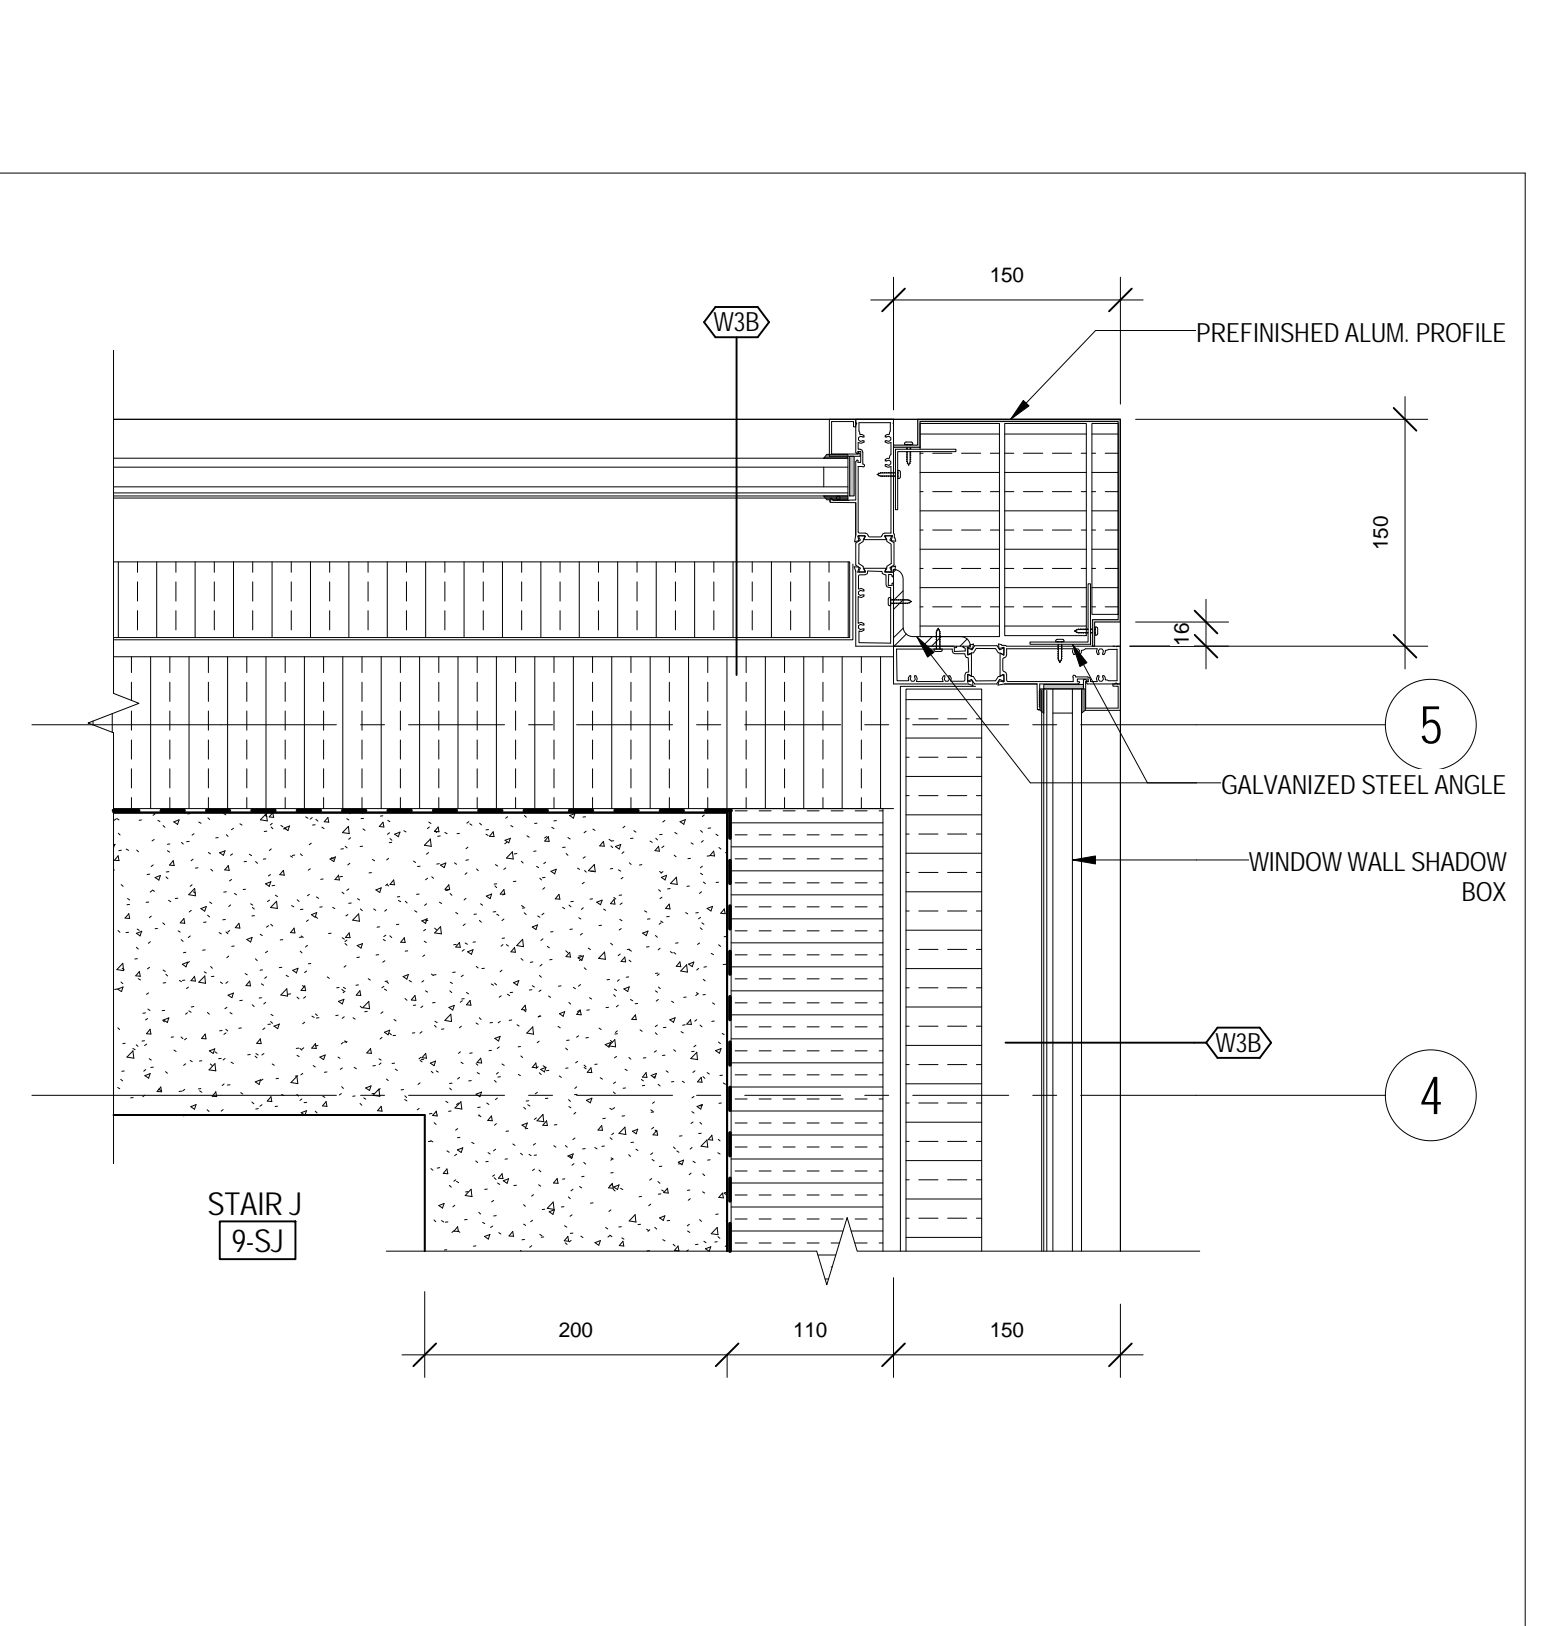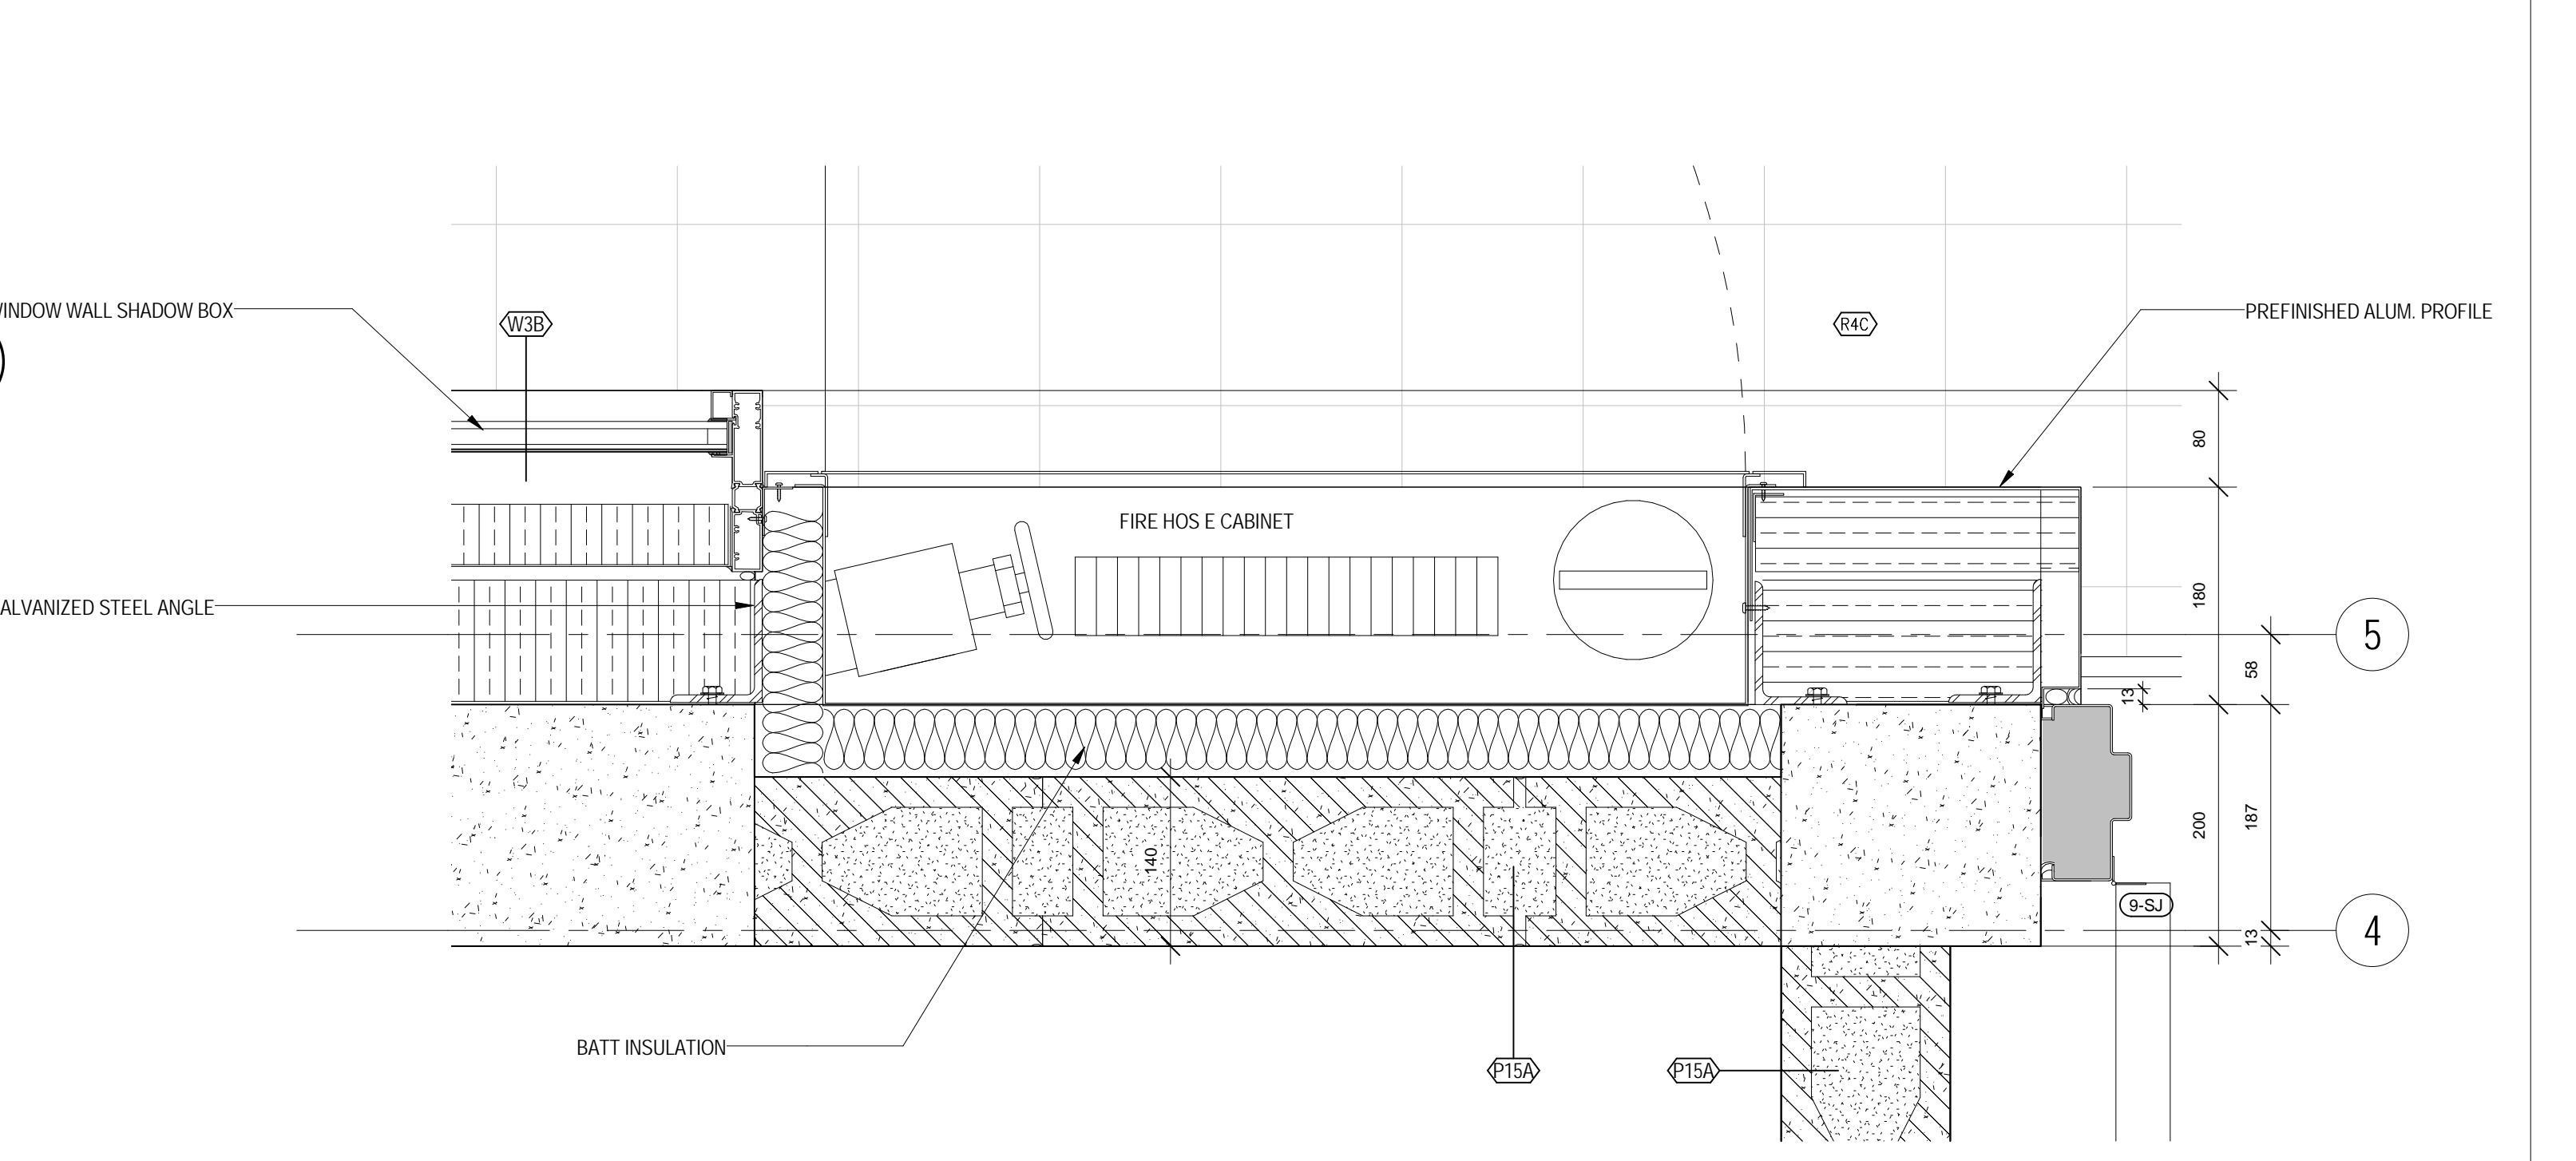


6 STAIR J CORNER PLAN - LEVEL 9
1/A 219 1:5

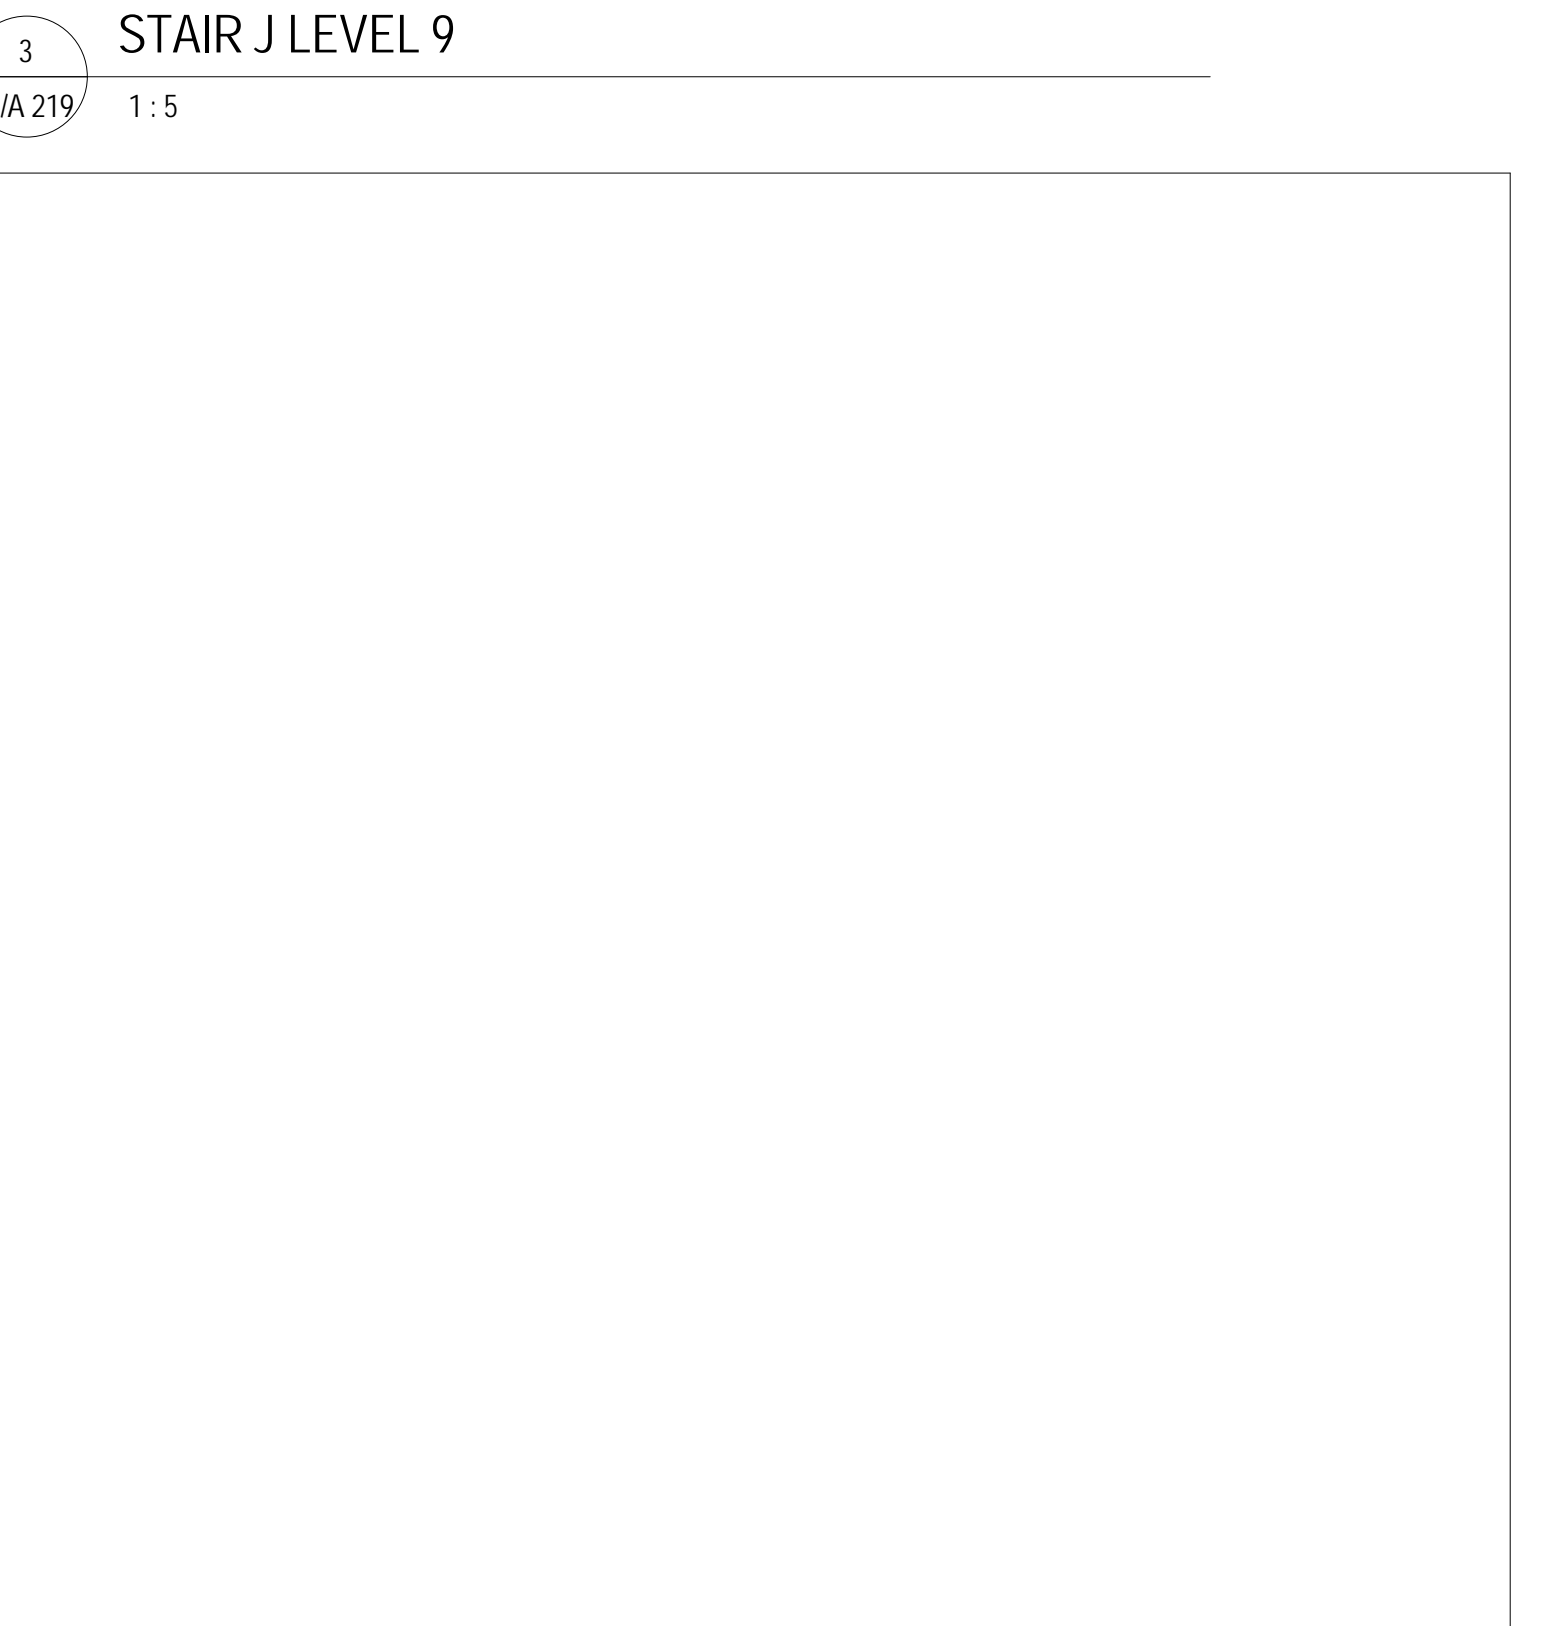


5 STAIR J LEVEL 9
1/A 219 1:5

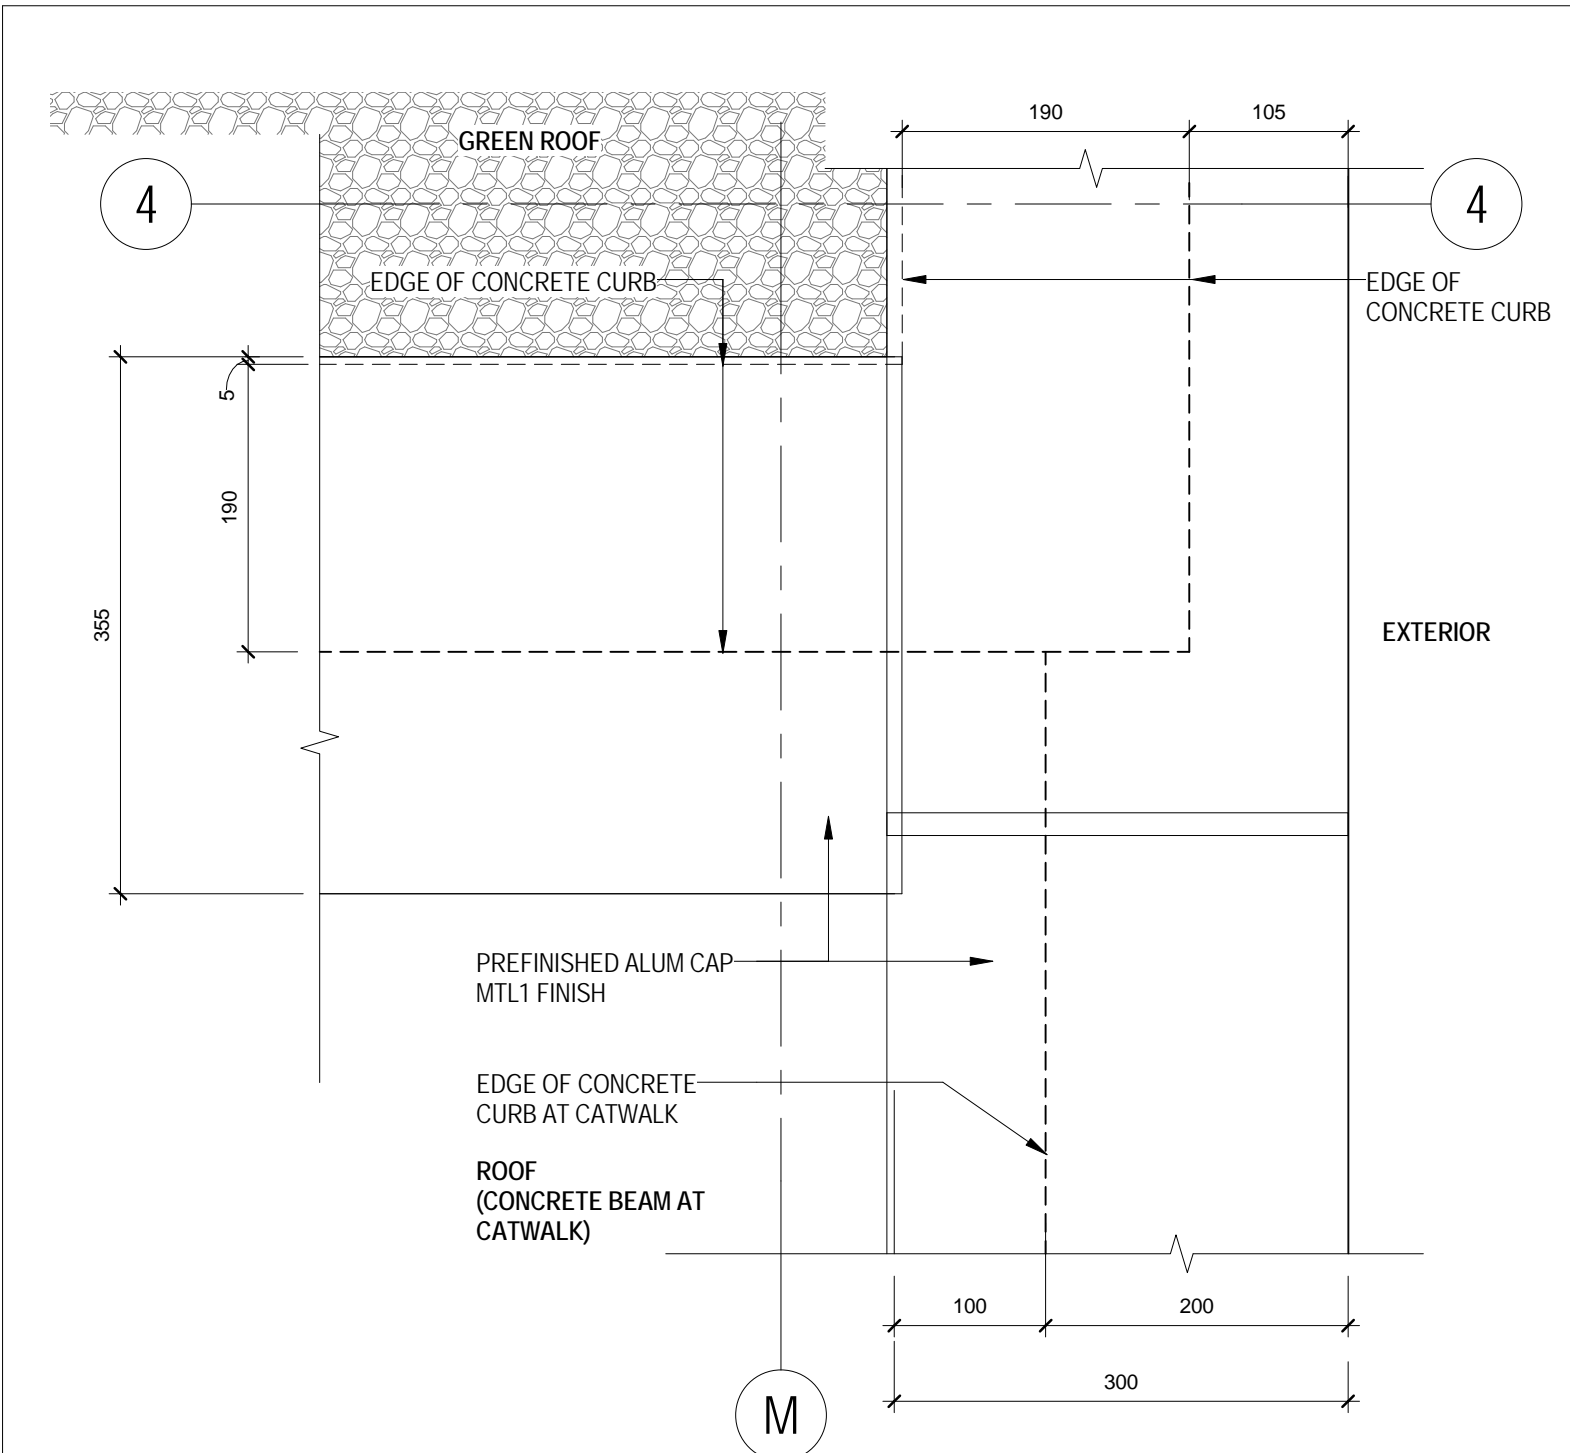


14 PARAPET AT PENTHOUSE
1/A 226 1:5

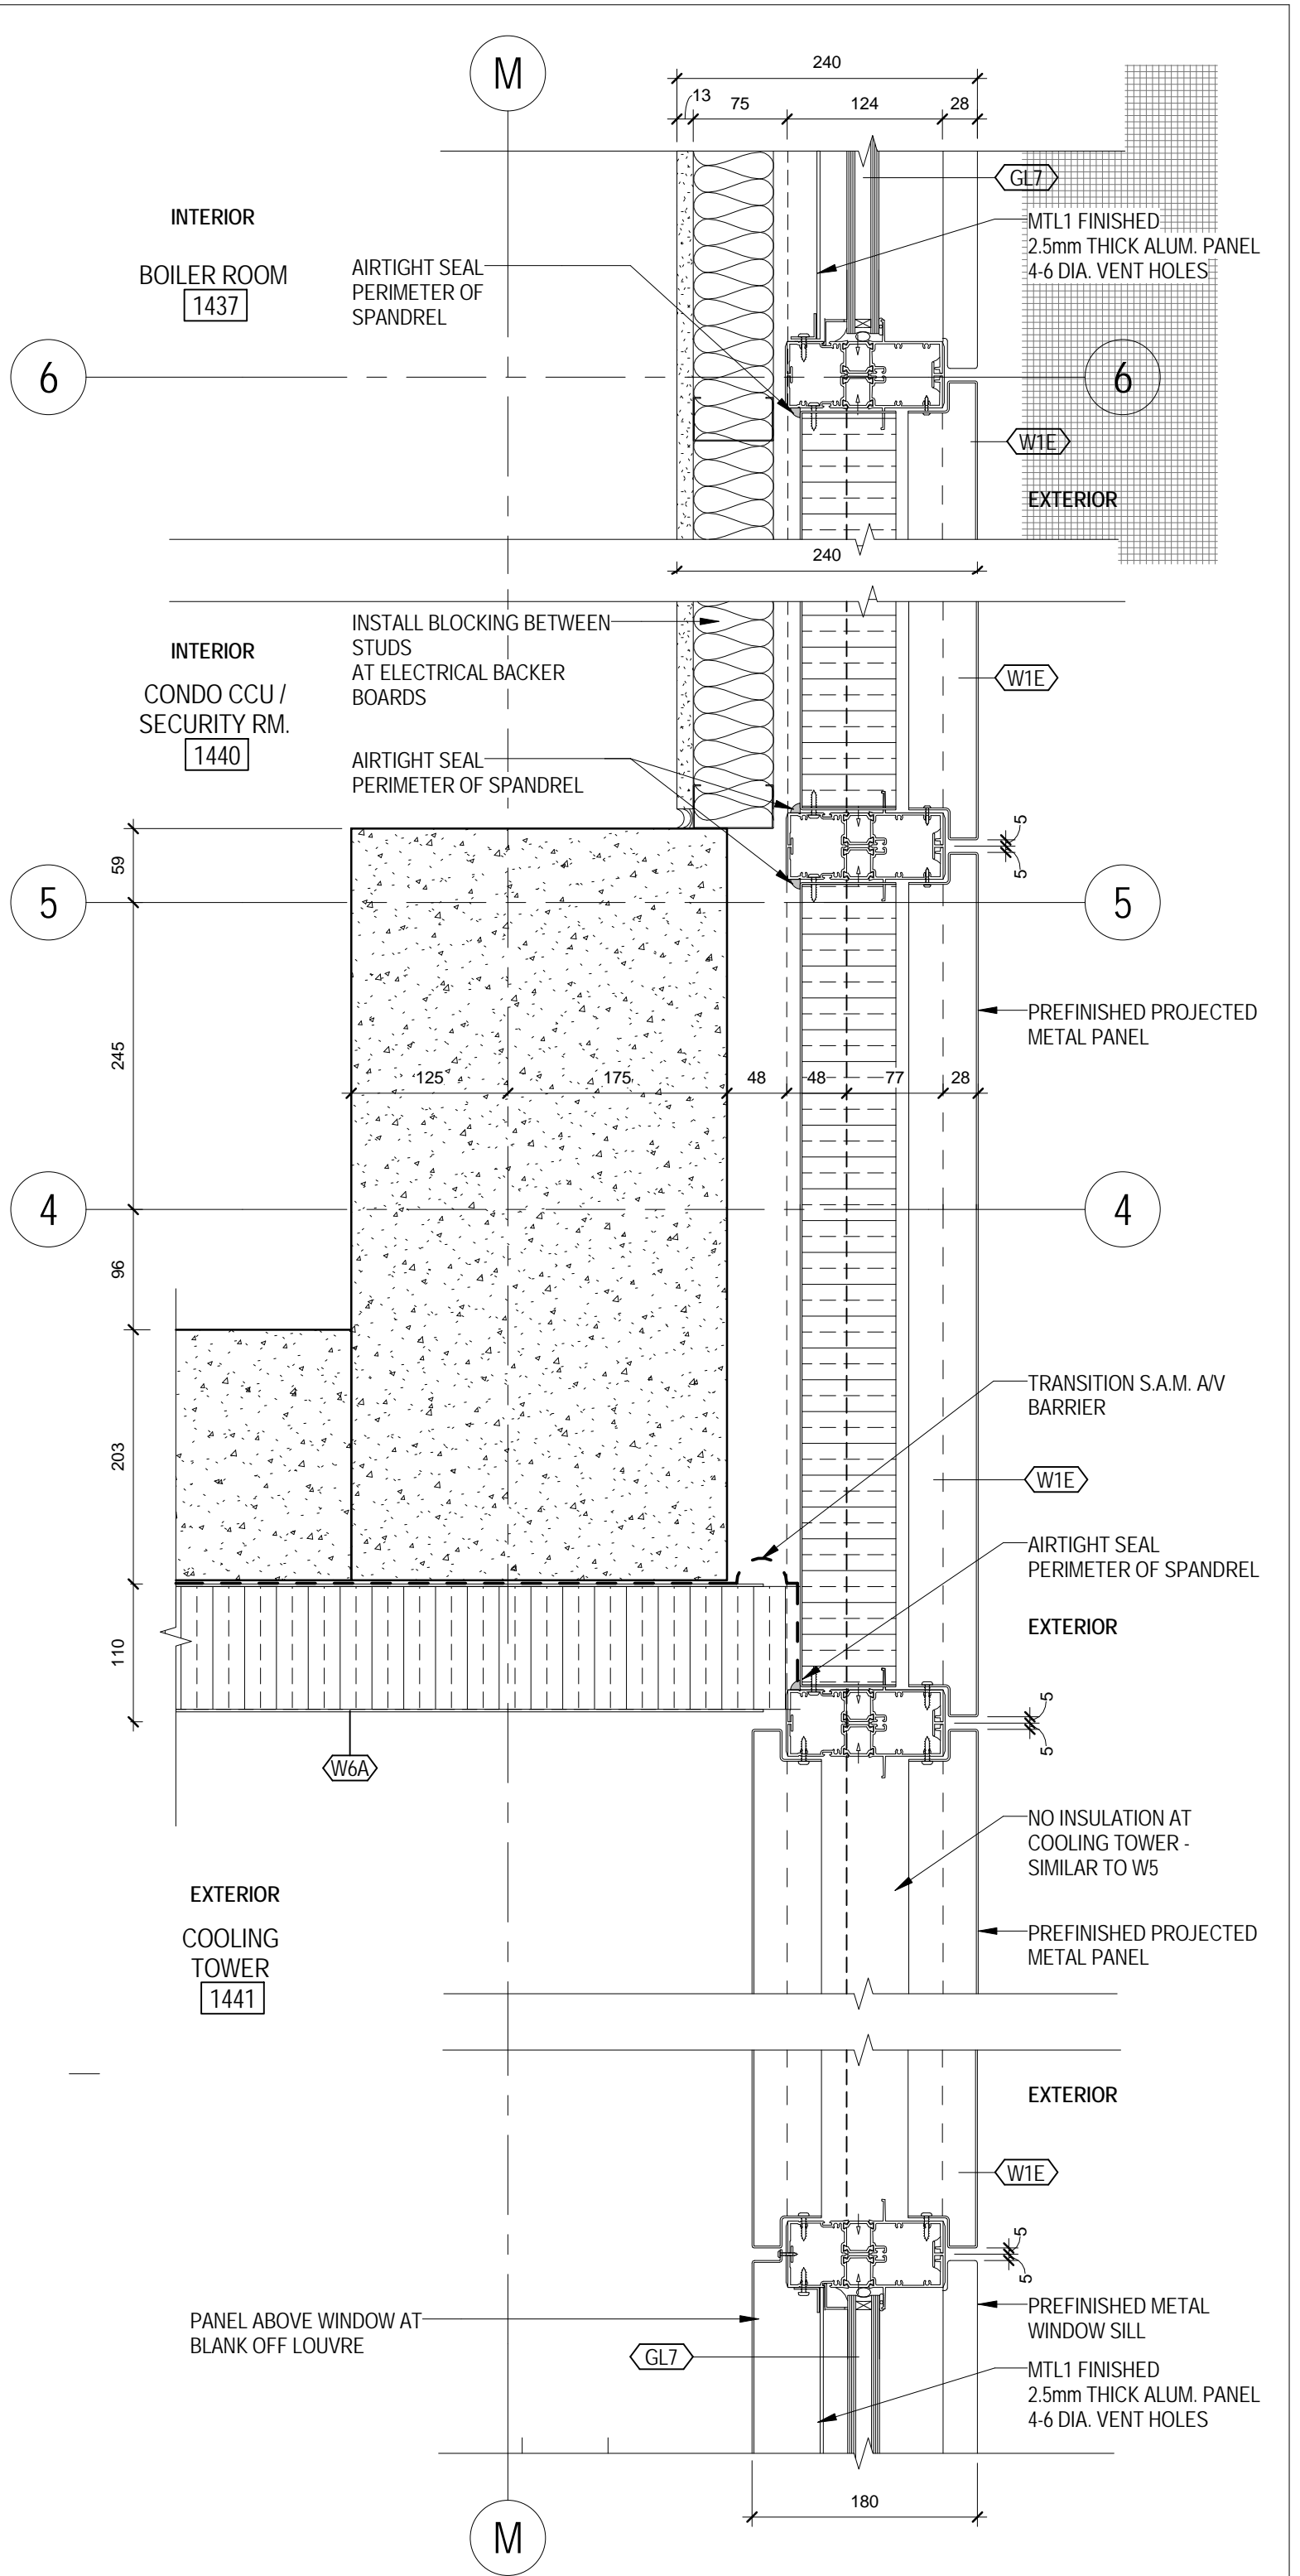


11 LEVEL 14 WALL ASSEMBLY WITH GL7
1/A 226 1:5

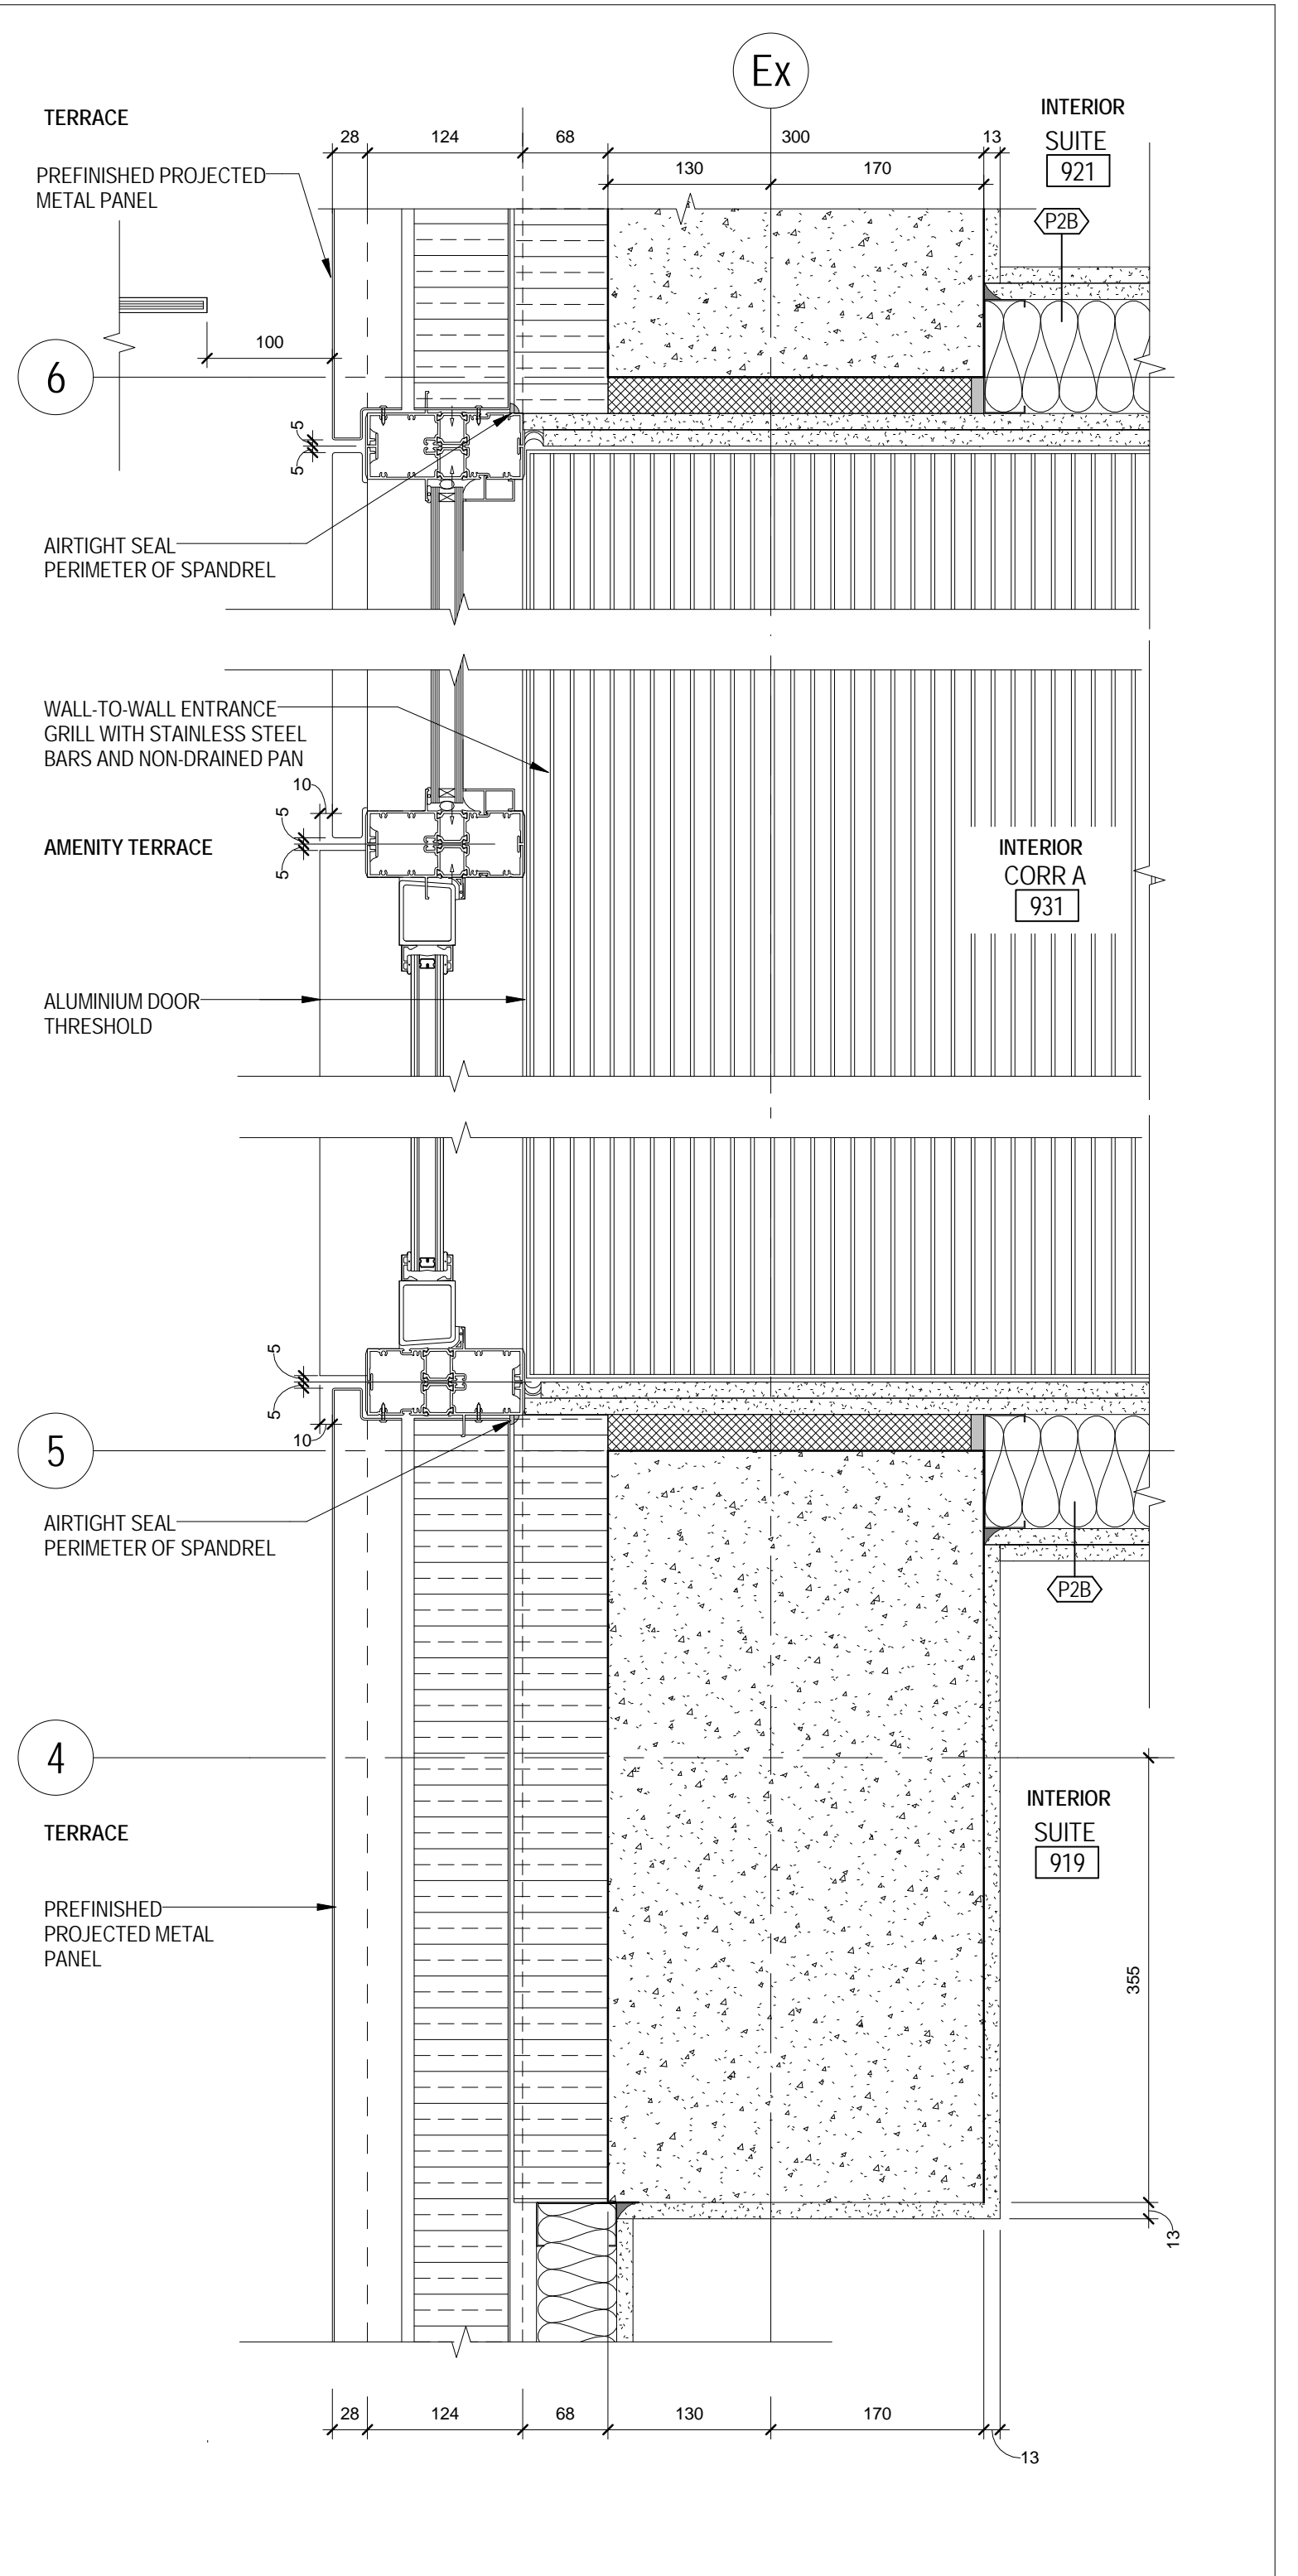


8 TYP - EXTERIOR DOOR AT TERRACE - LEVEL 9
1/A 219 1:5

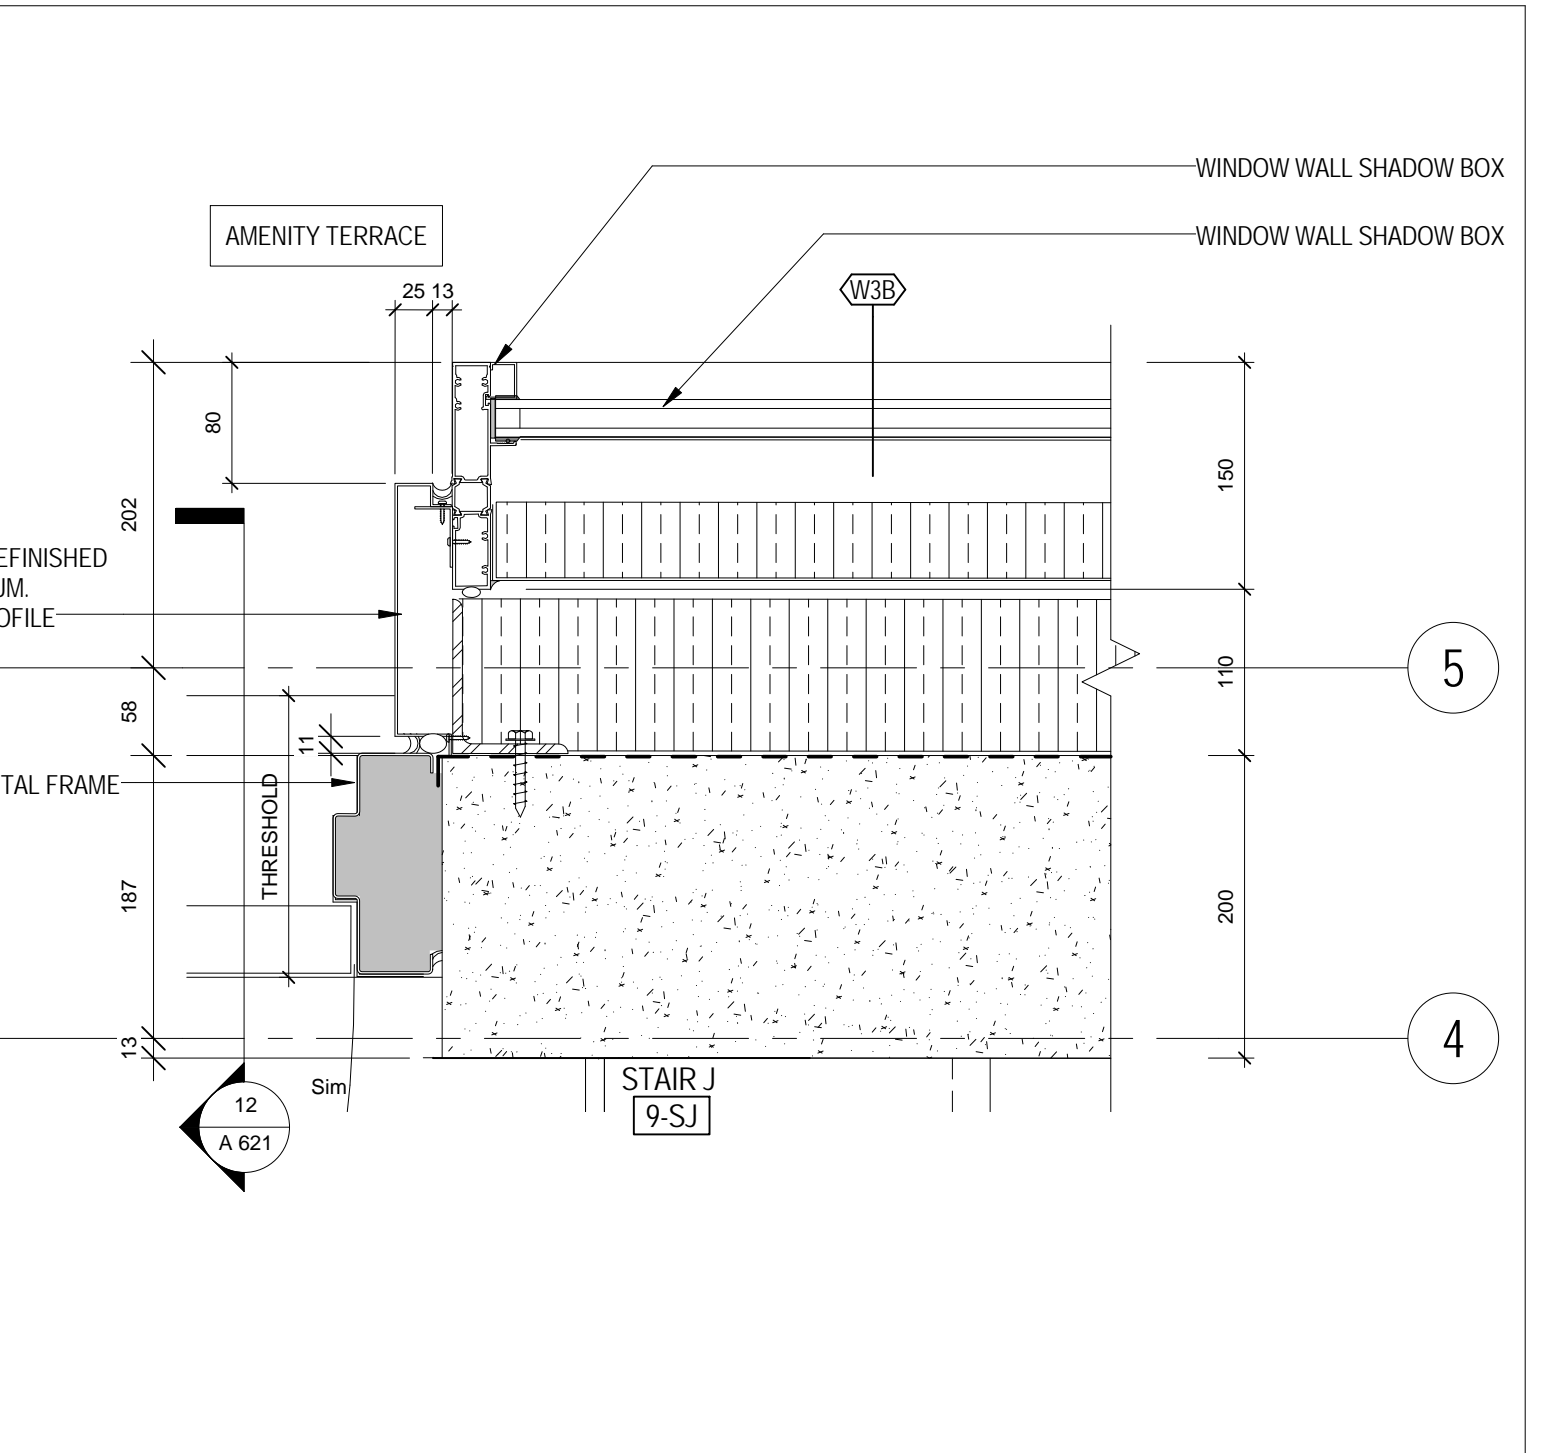


4 STAIR J DOOR PLAN - LEVEL 9
1/A 219 1:5

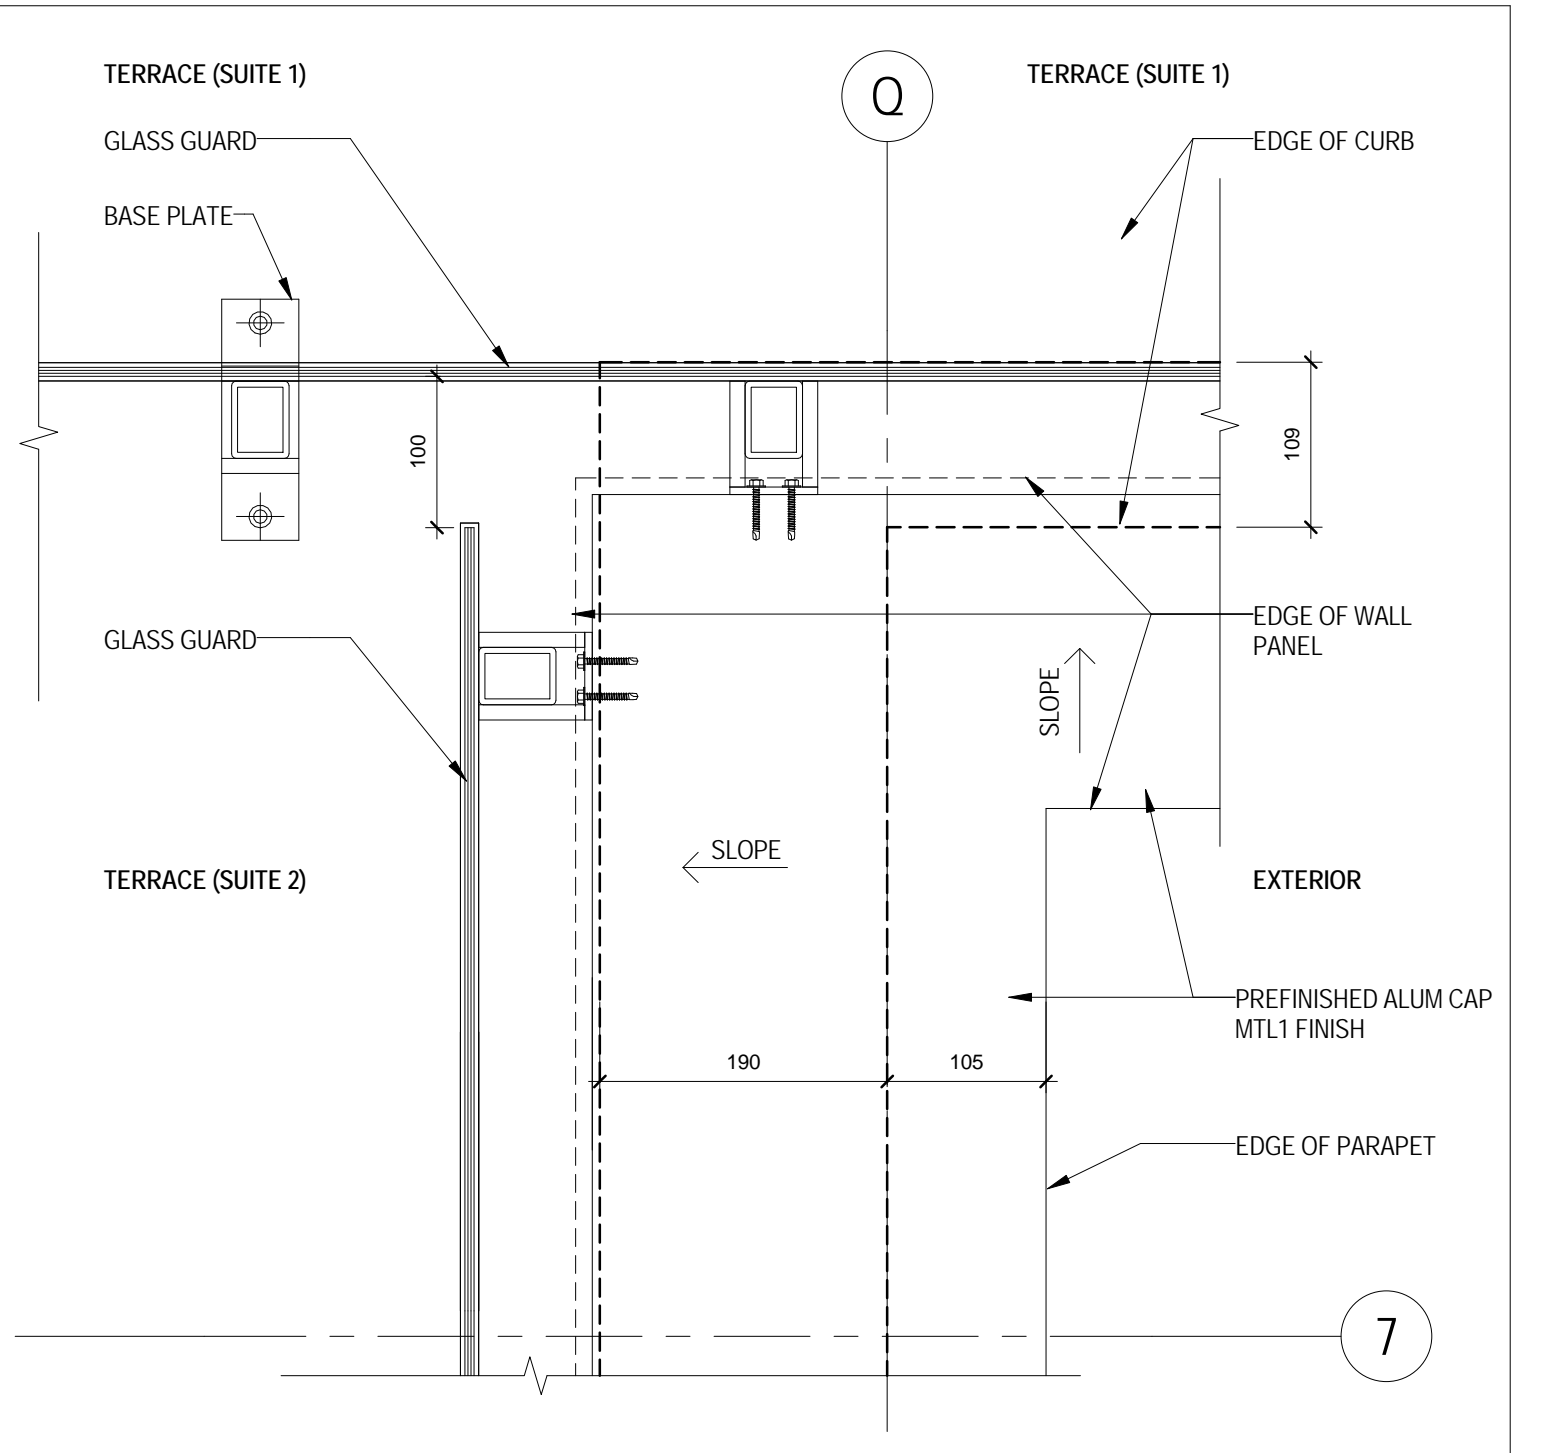


7 TYPICAL TERRACE CORNER AT DIVIDER - LEVEL 6
1/A 214 1:5

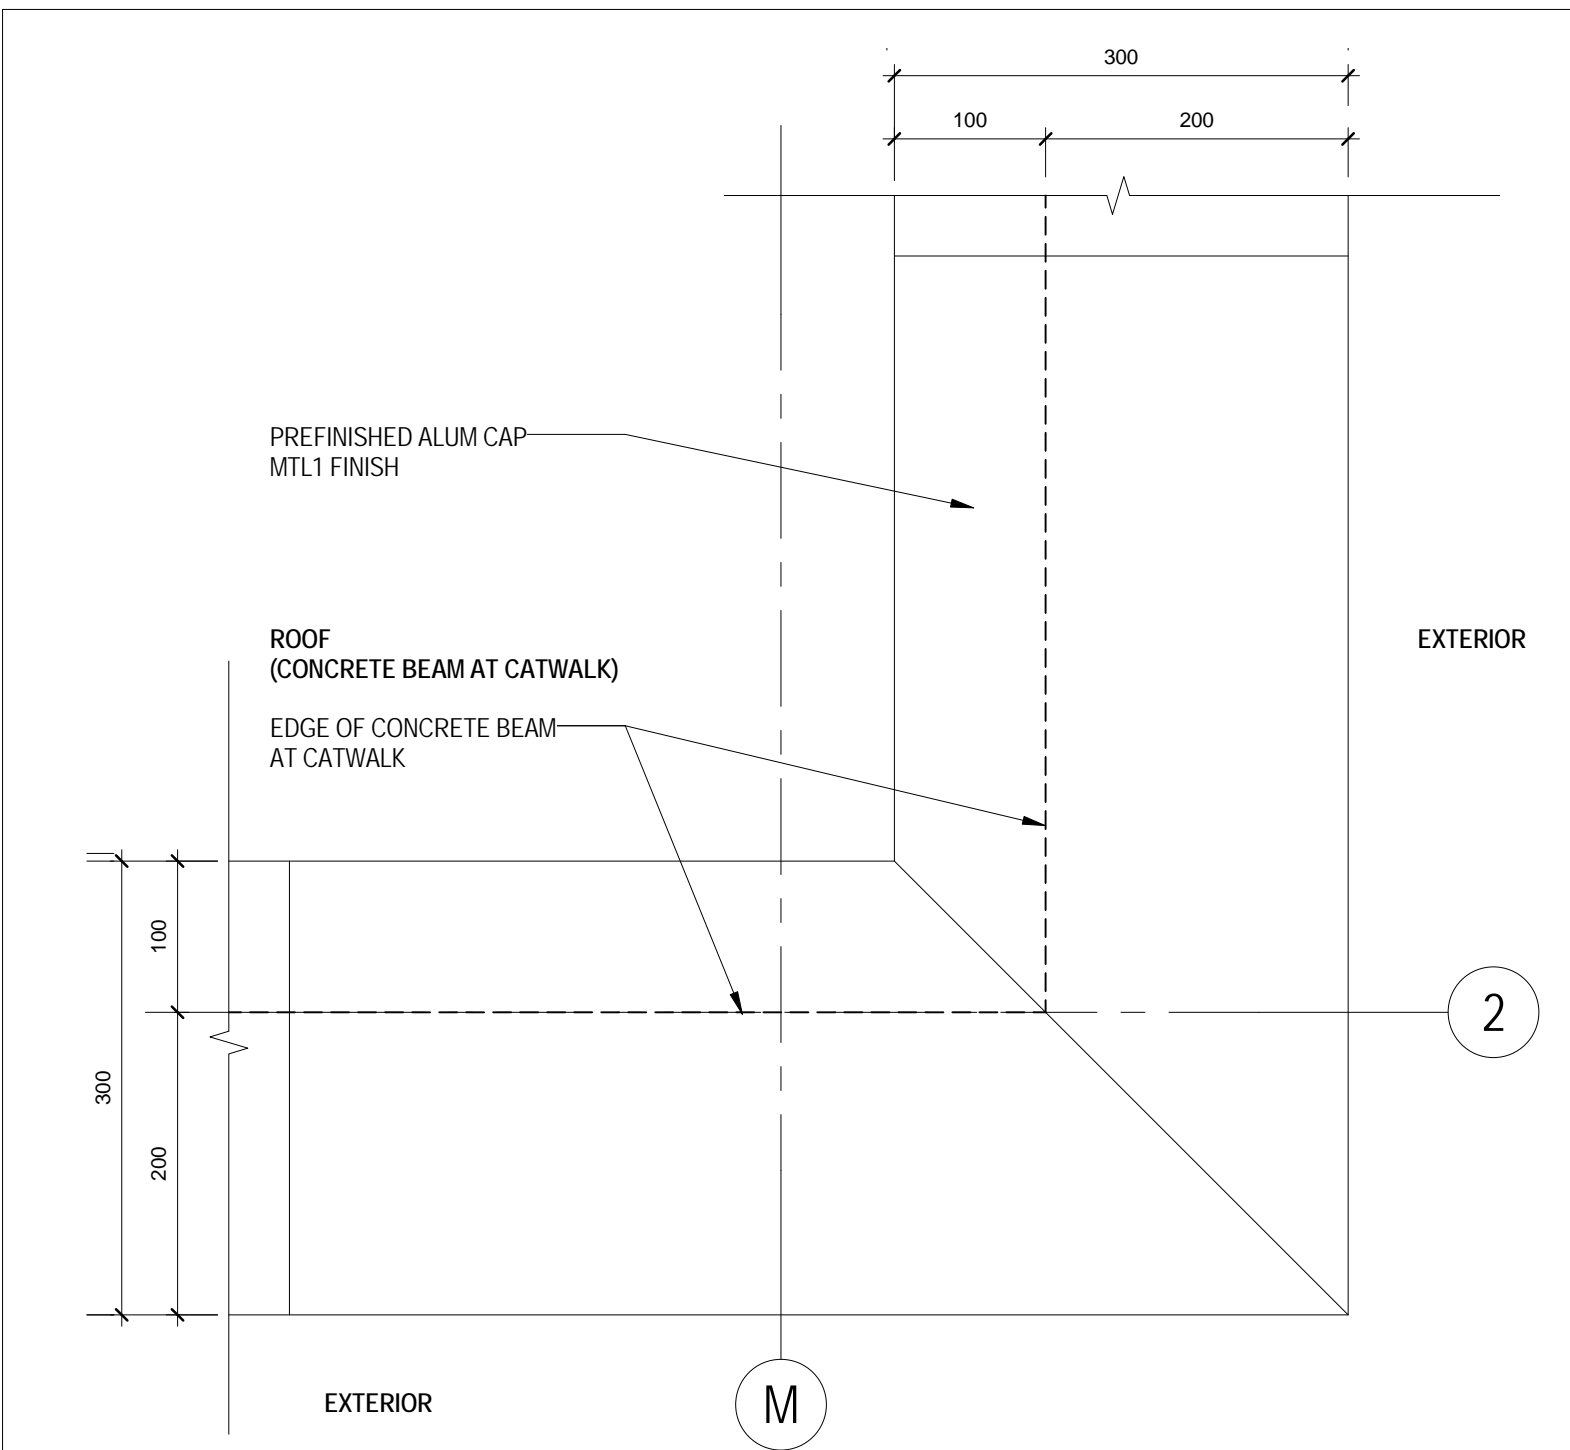

13 PARAPET AT PENTHOUSE
1/A 226 1:5

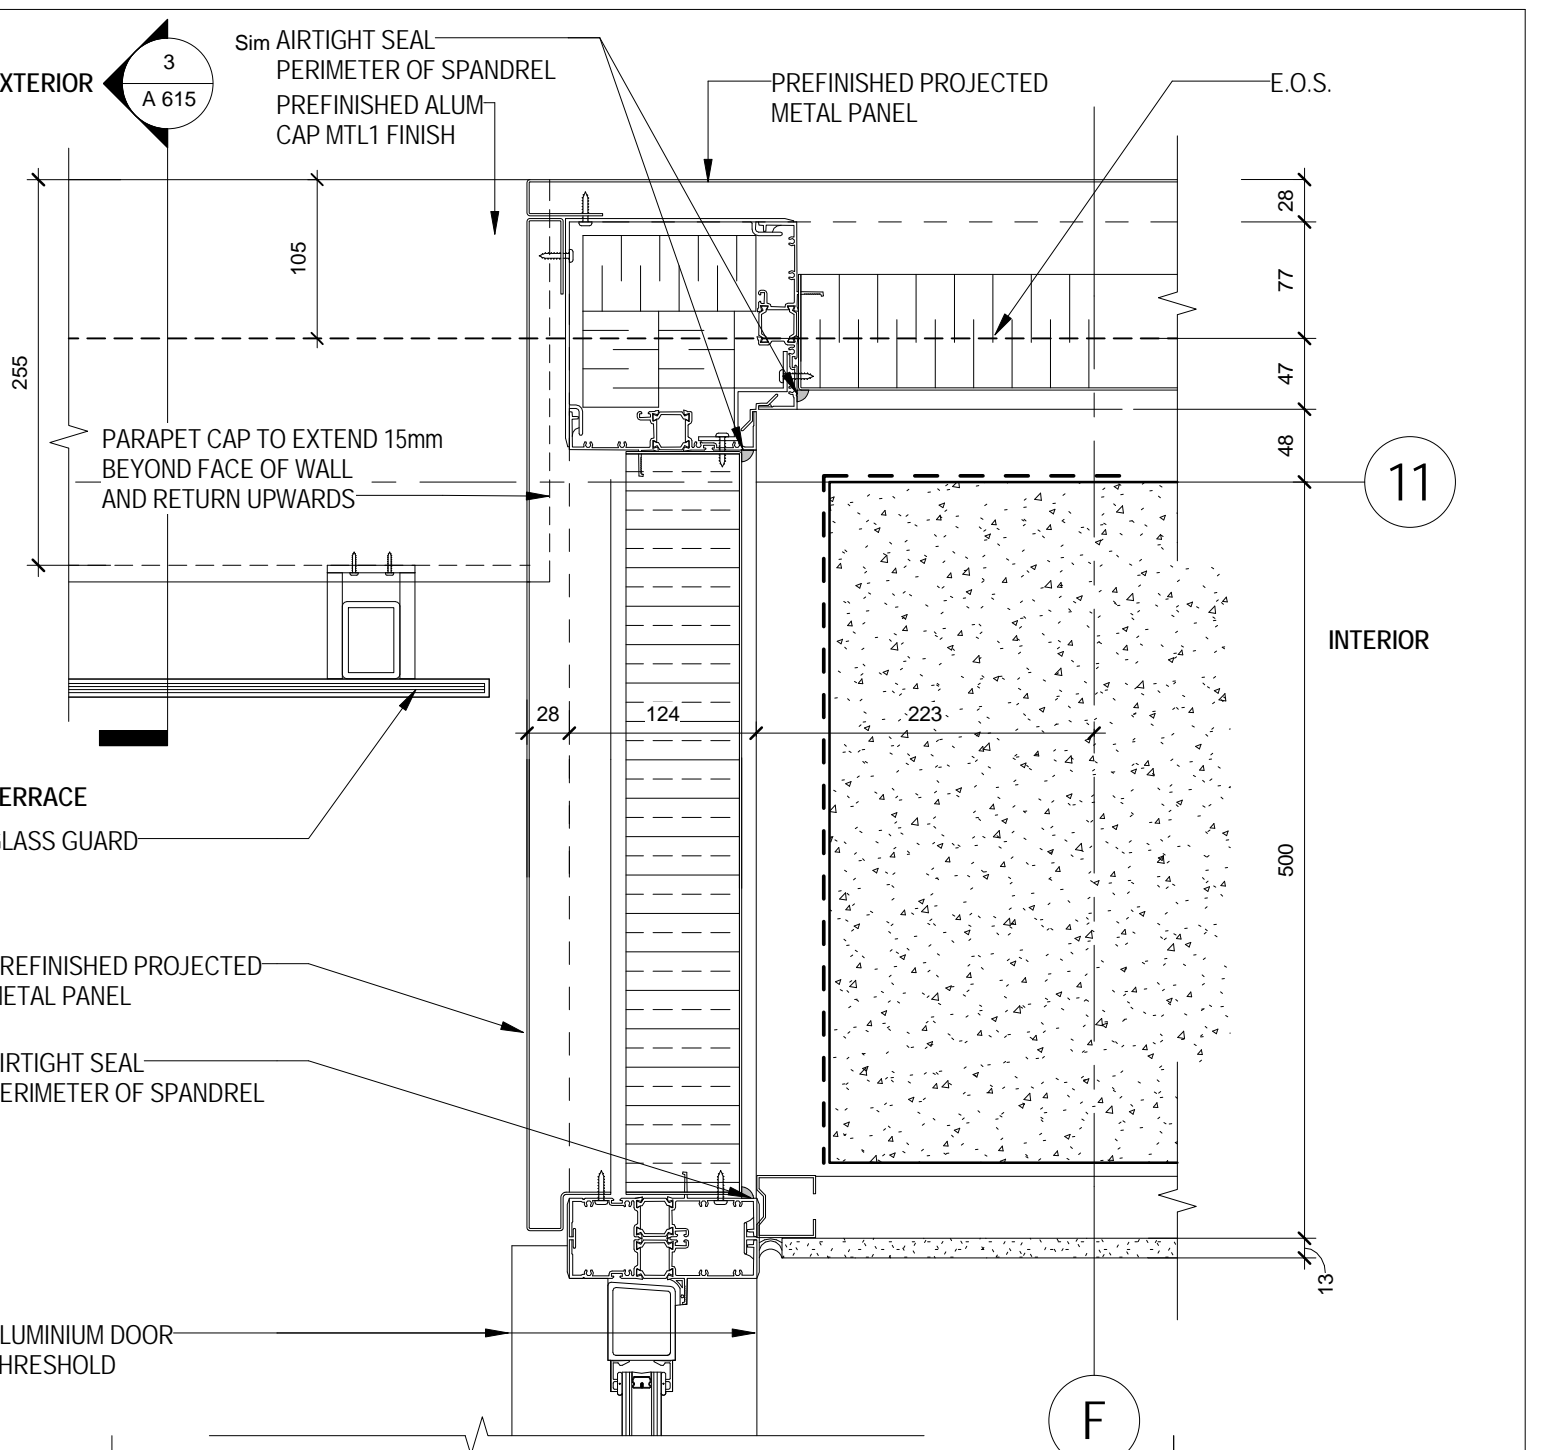

5 EXTERIOR CORNER - AMENITY TERRACE - LEVEL 9
1/A 219 1:5

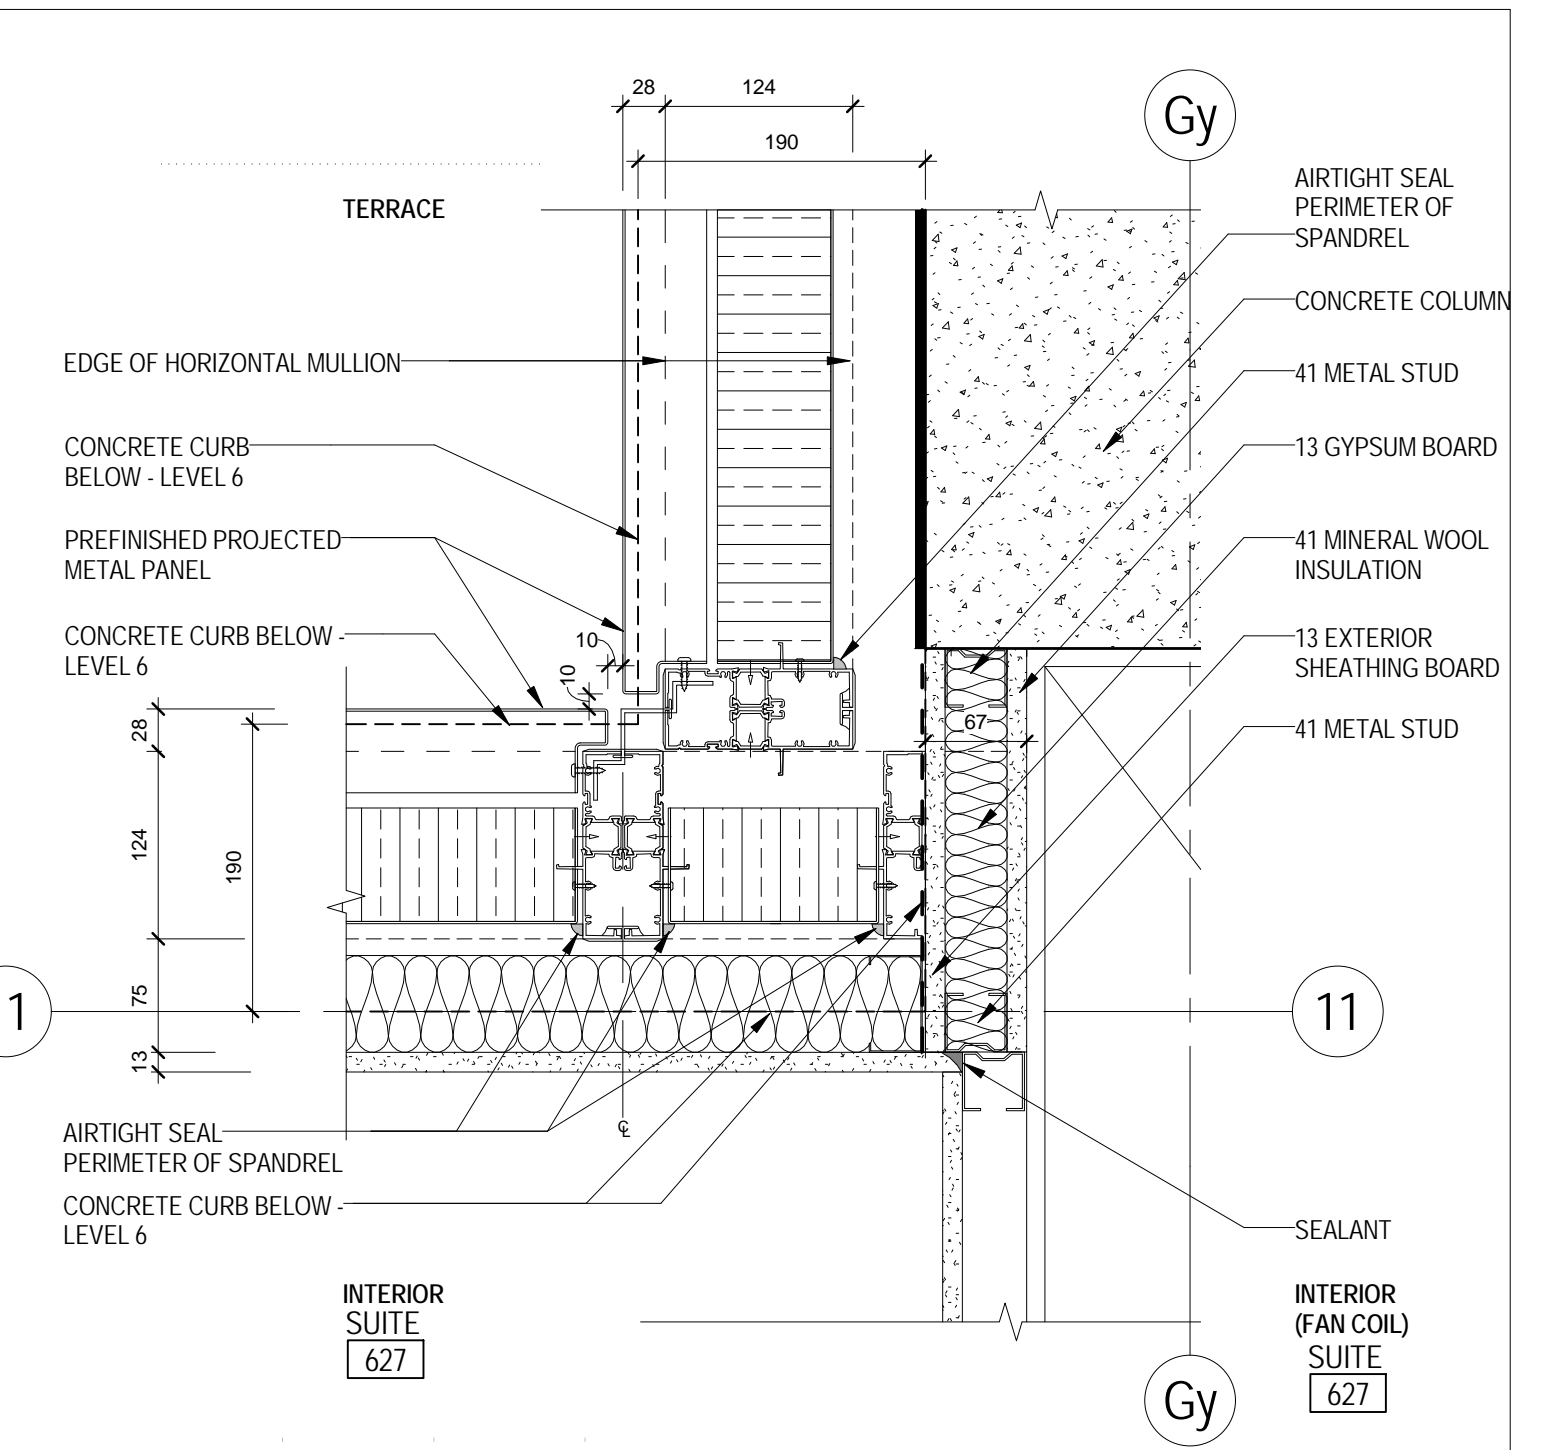

11 EXTERIOR CORNER - LEVEL 6
1/A 213 1:5

SQ ALEXANDRA PARK - BLOCK 11
38 CAMERON ST. TORONTO, ONTARIO M5T 2H2

project no. 12-115
scale: 1:5
drawn by: Author
checked by: Checker
date: 2014.09.22

Tepple Architects
1200 BAY STREET TORONTO, ONTARIO M5G 1B7
416-593-9176

PLAN DETAILS