




17 SCREEN HEAD AT GWB BULKHEAD AT ELEV. LOBBY / VESTIBULE  
1/1A/201 1:5

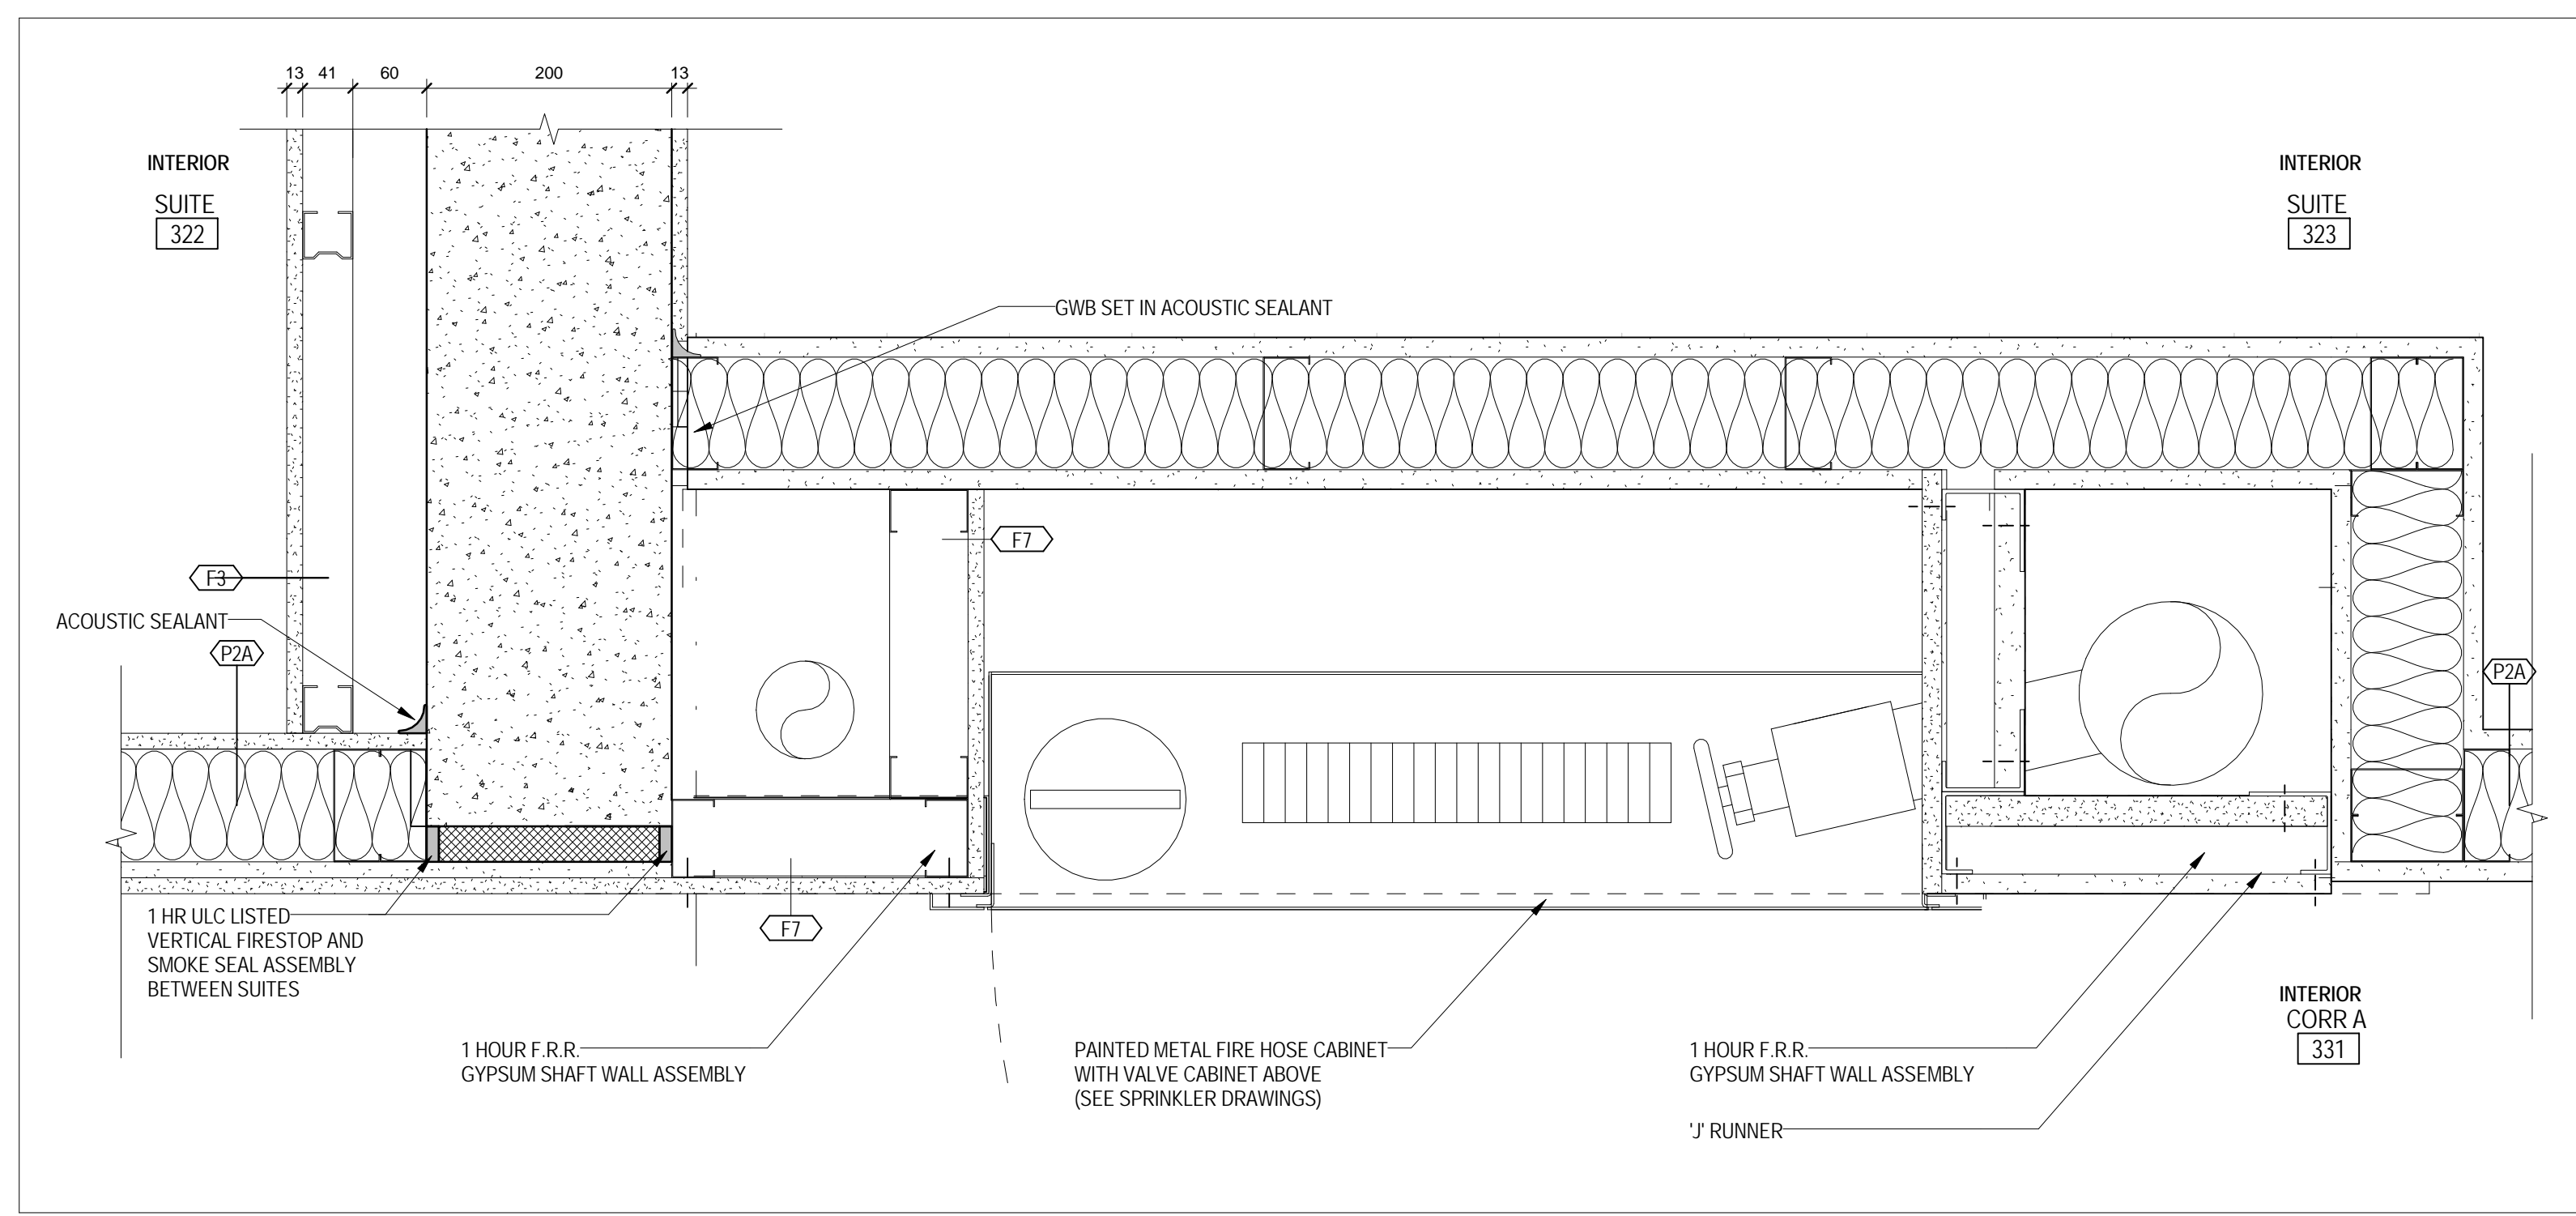


13 PLAN DETAIL - TYP FHC  
1/1A/201 1:5

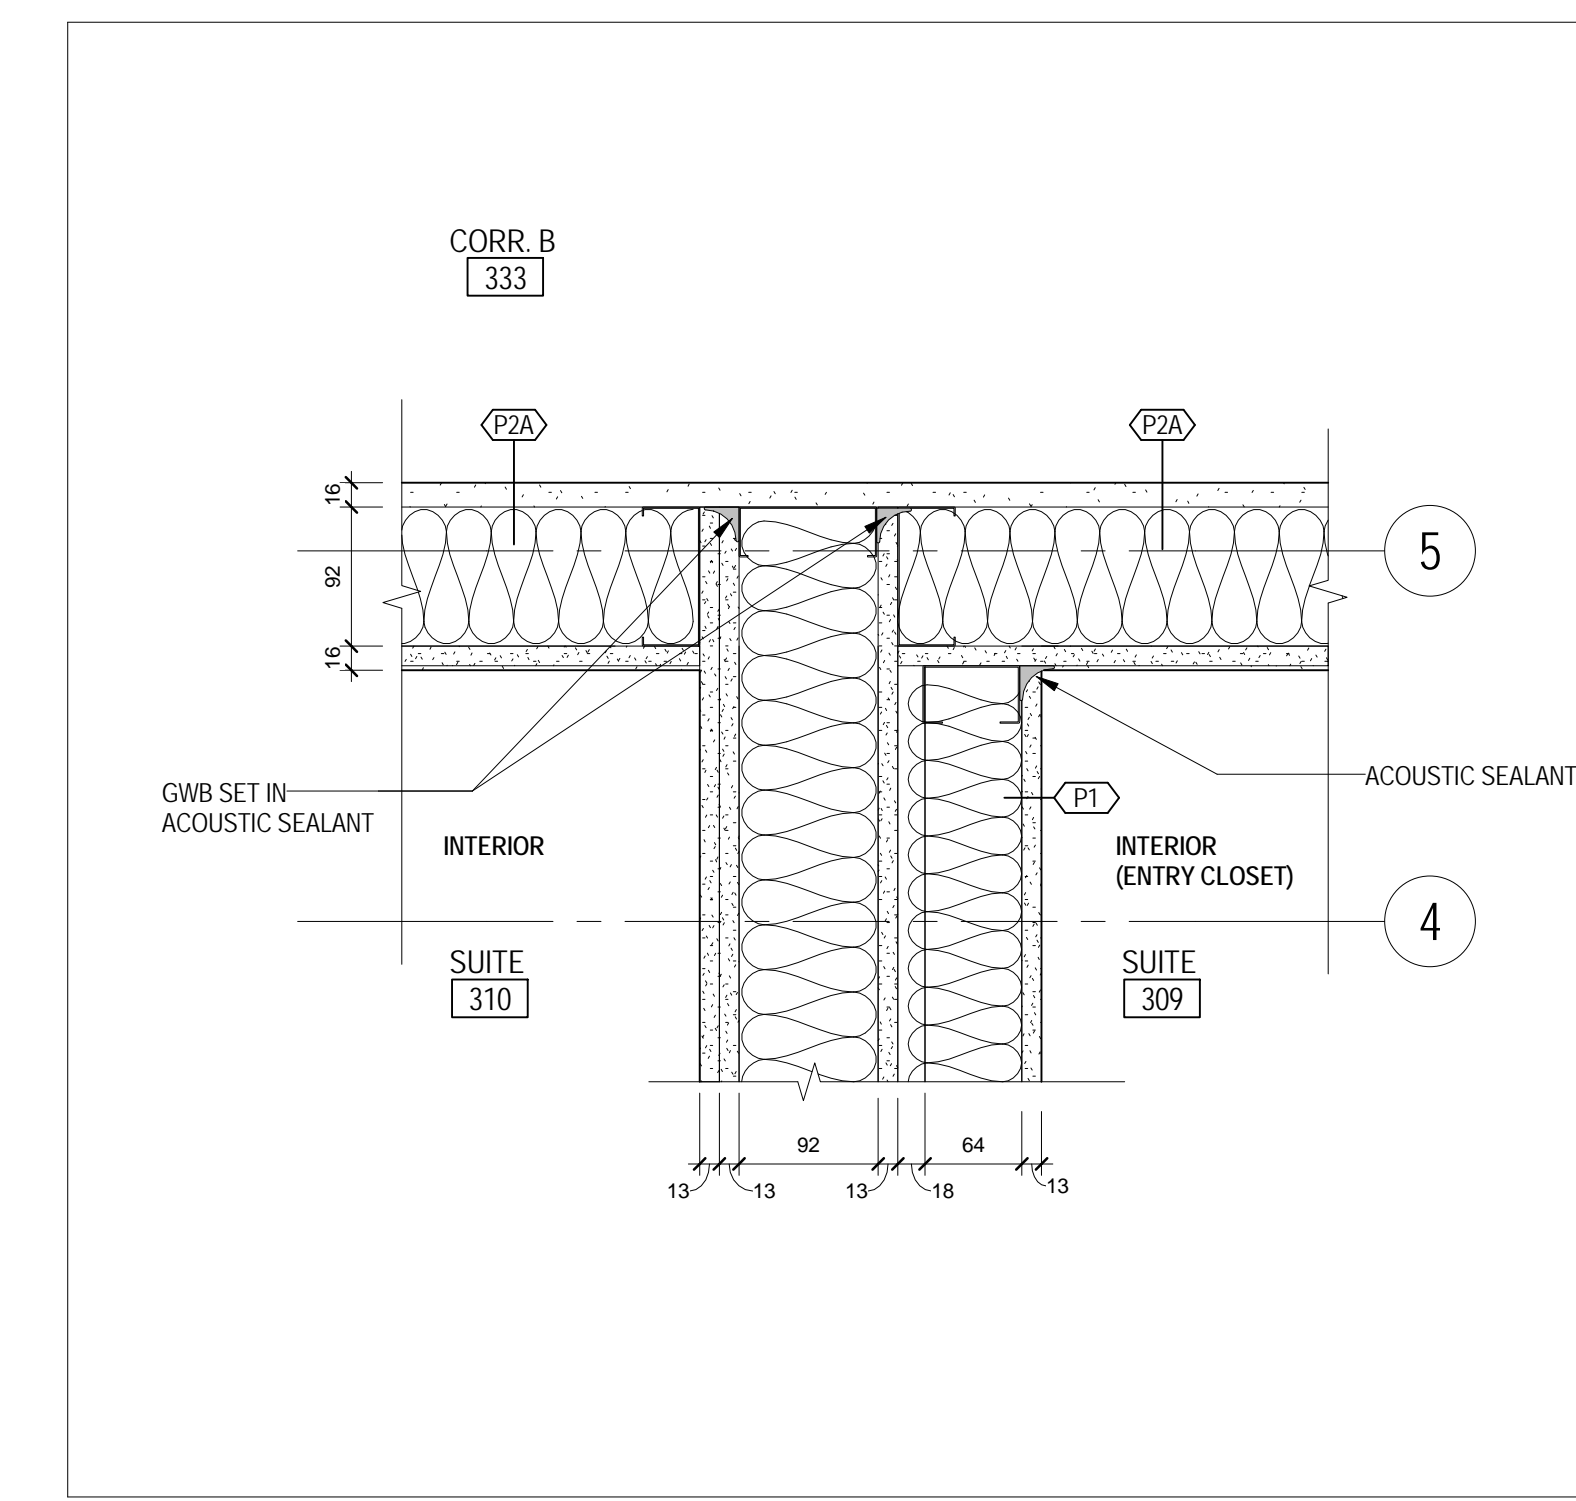


8 P1 DEMISING WALL TO CORRIDOR CONNECTION  
1/1A/201 1:5

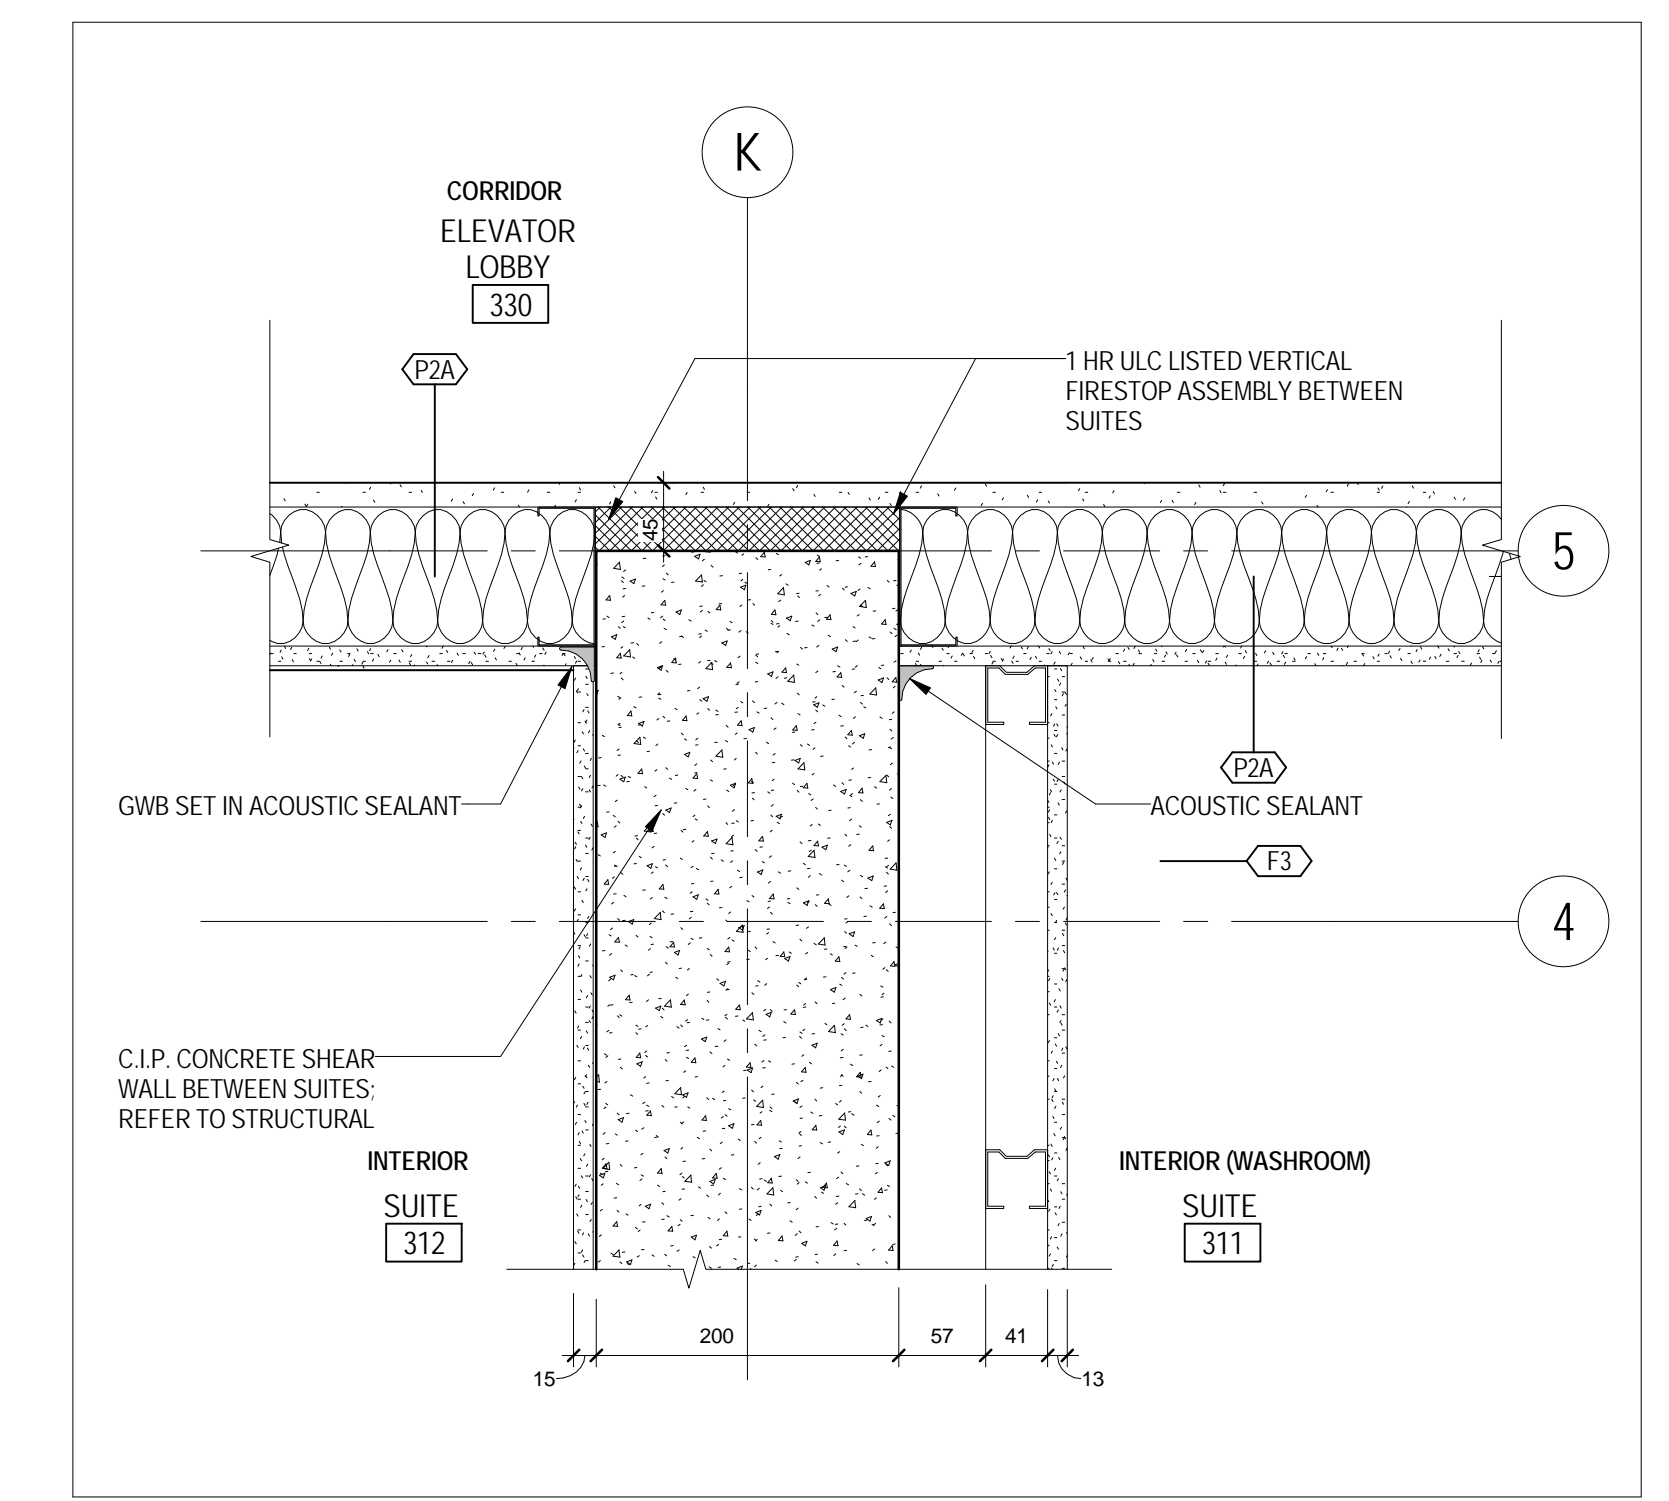


4 PLAN DETAIL - INTERIOR SHEAR WALL PARTITION BETWEEN SUITES  
1/1A/201 1:5

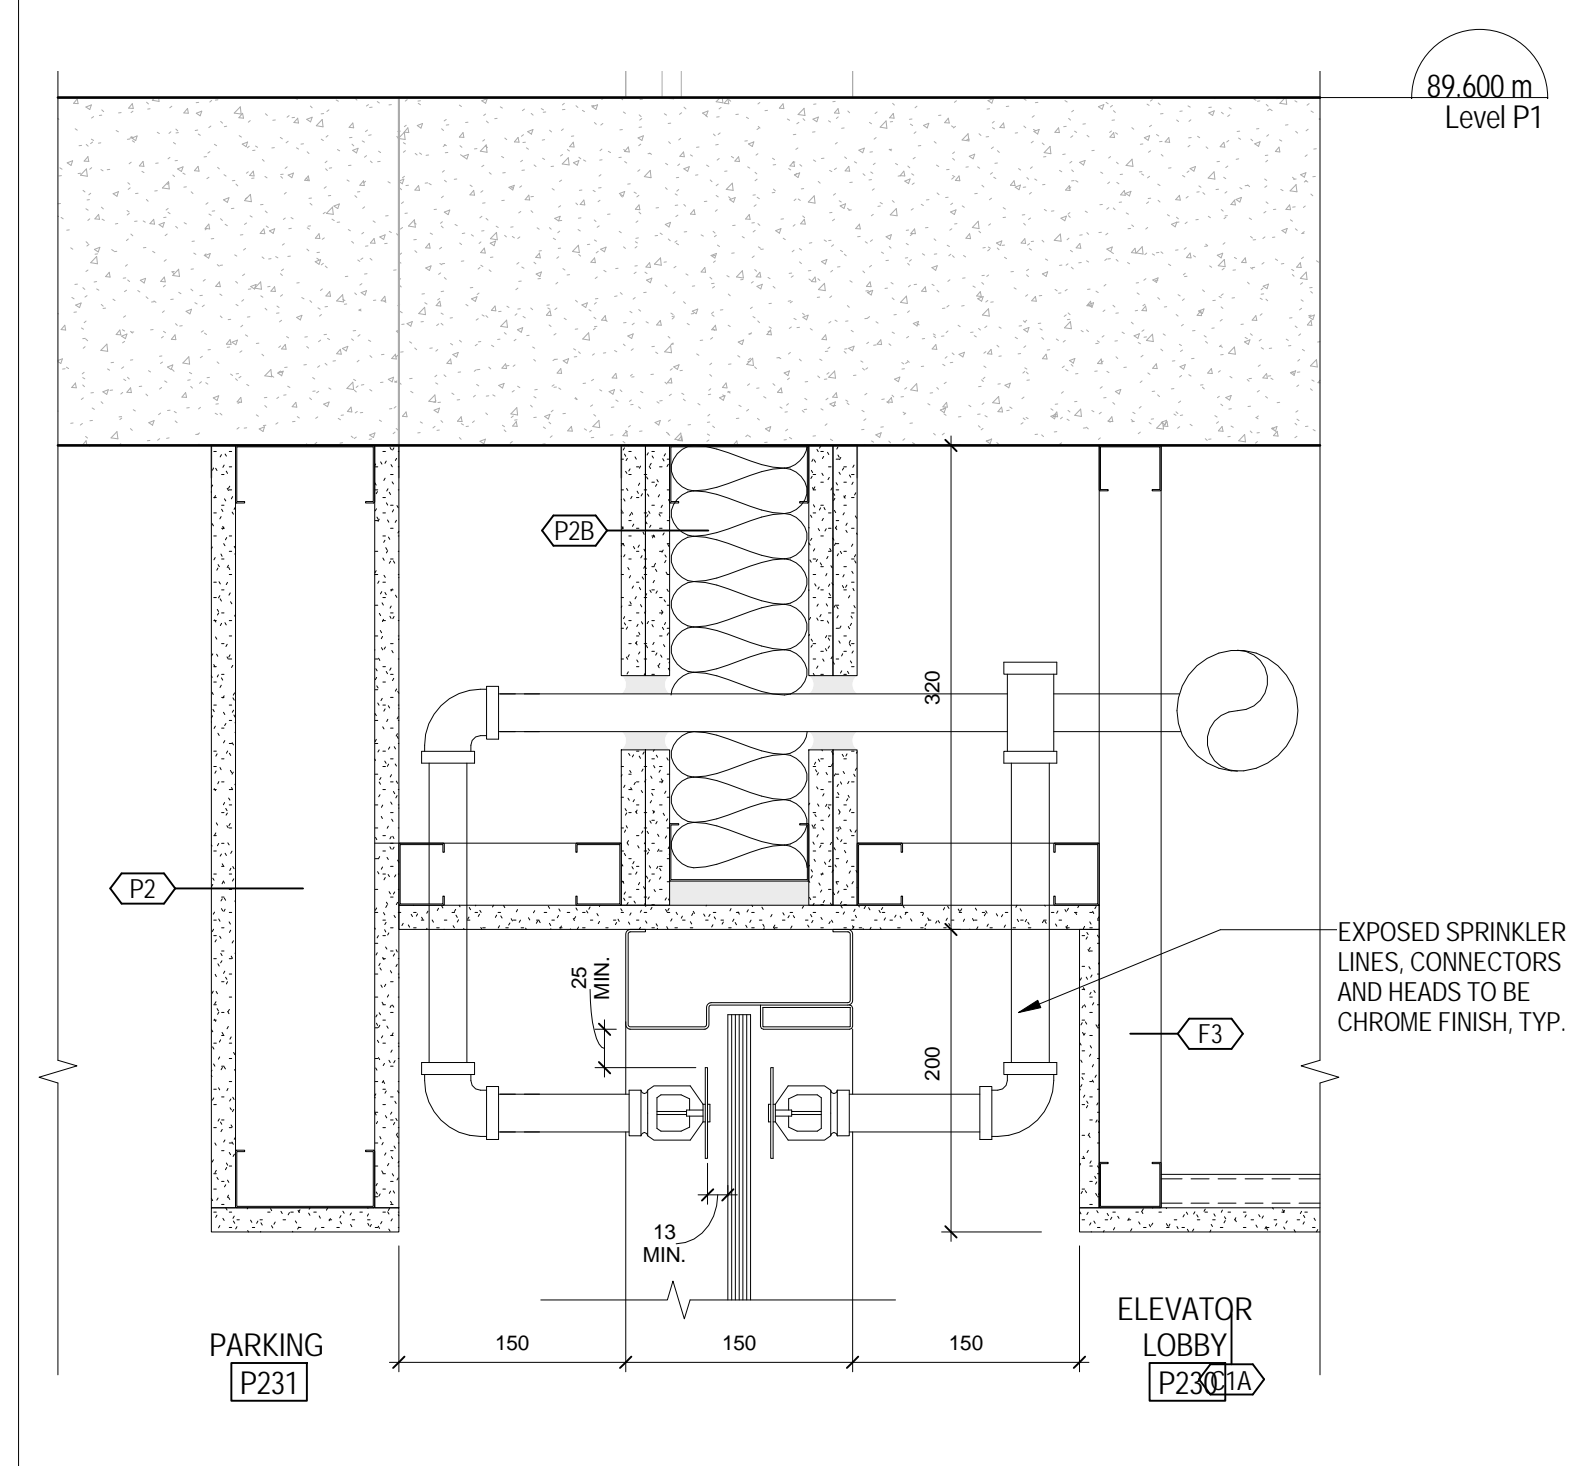


16 SCREEN HEAD AT GWB BULKHEAD AT ELEV. LOBBY / PARKING  
1/1A/201 1:5

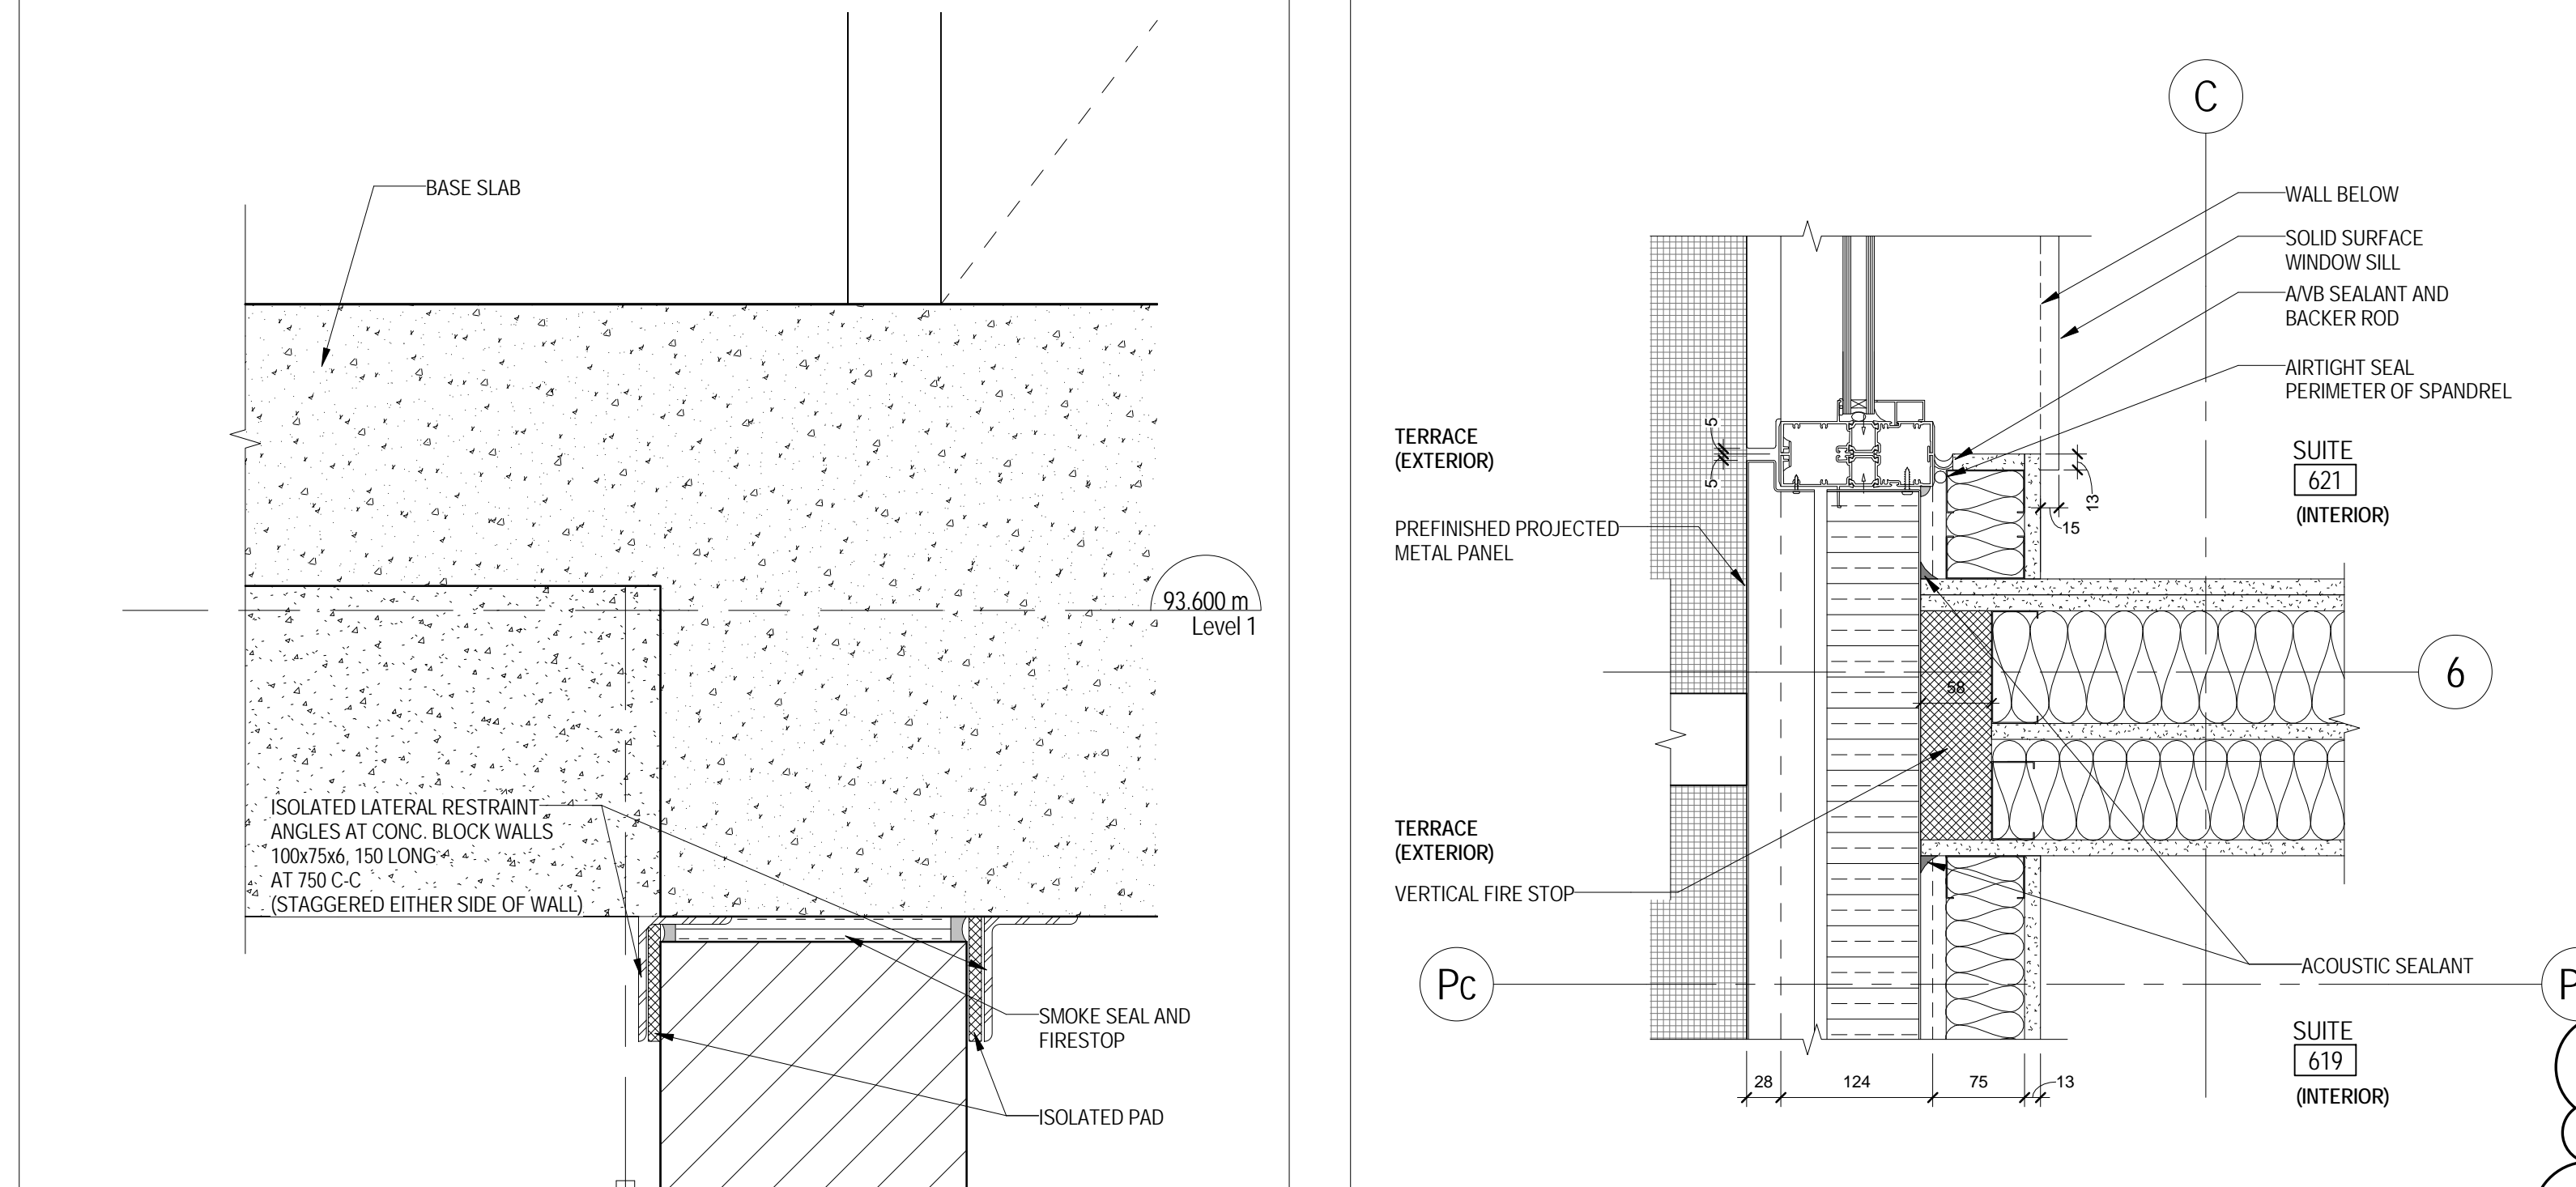


11 P1 DEMISING WALL TO EXTERIOR  
1/1A/213 1:5

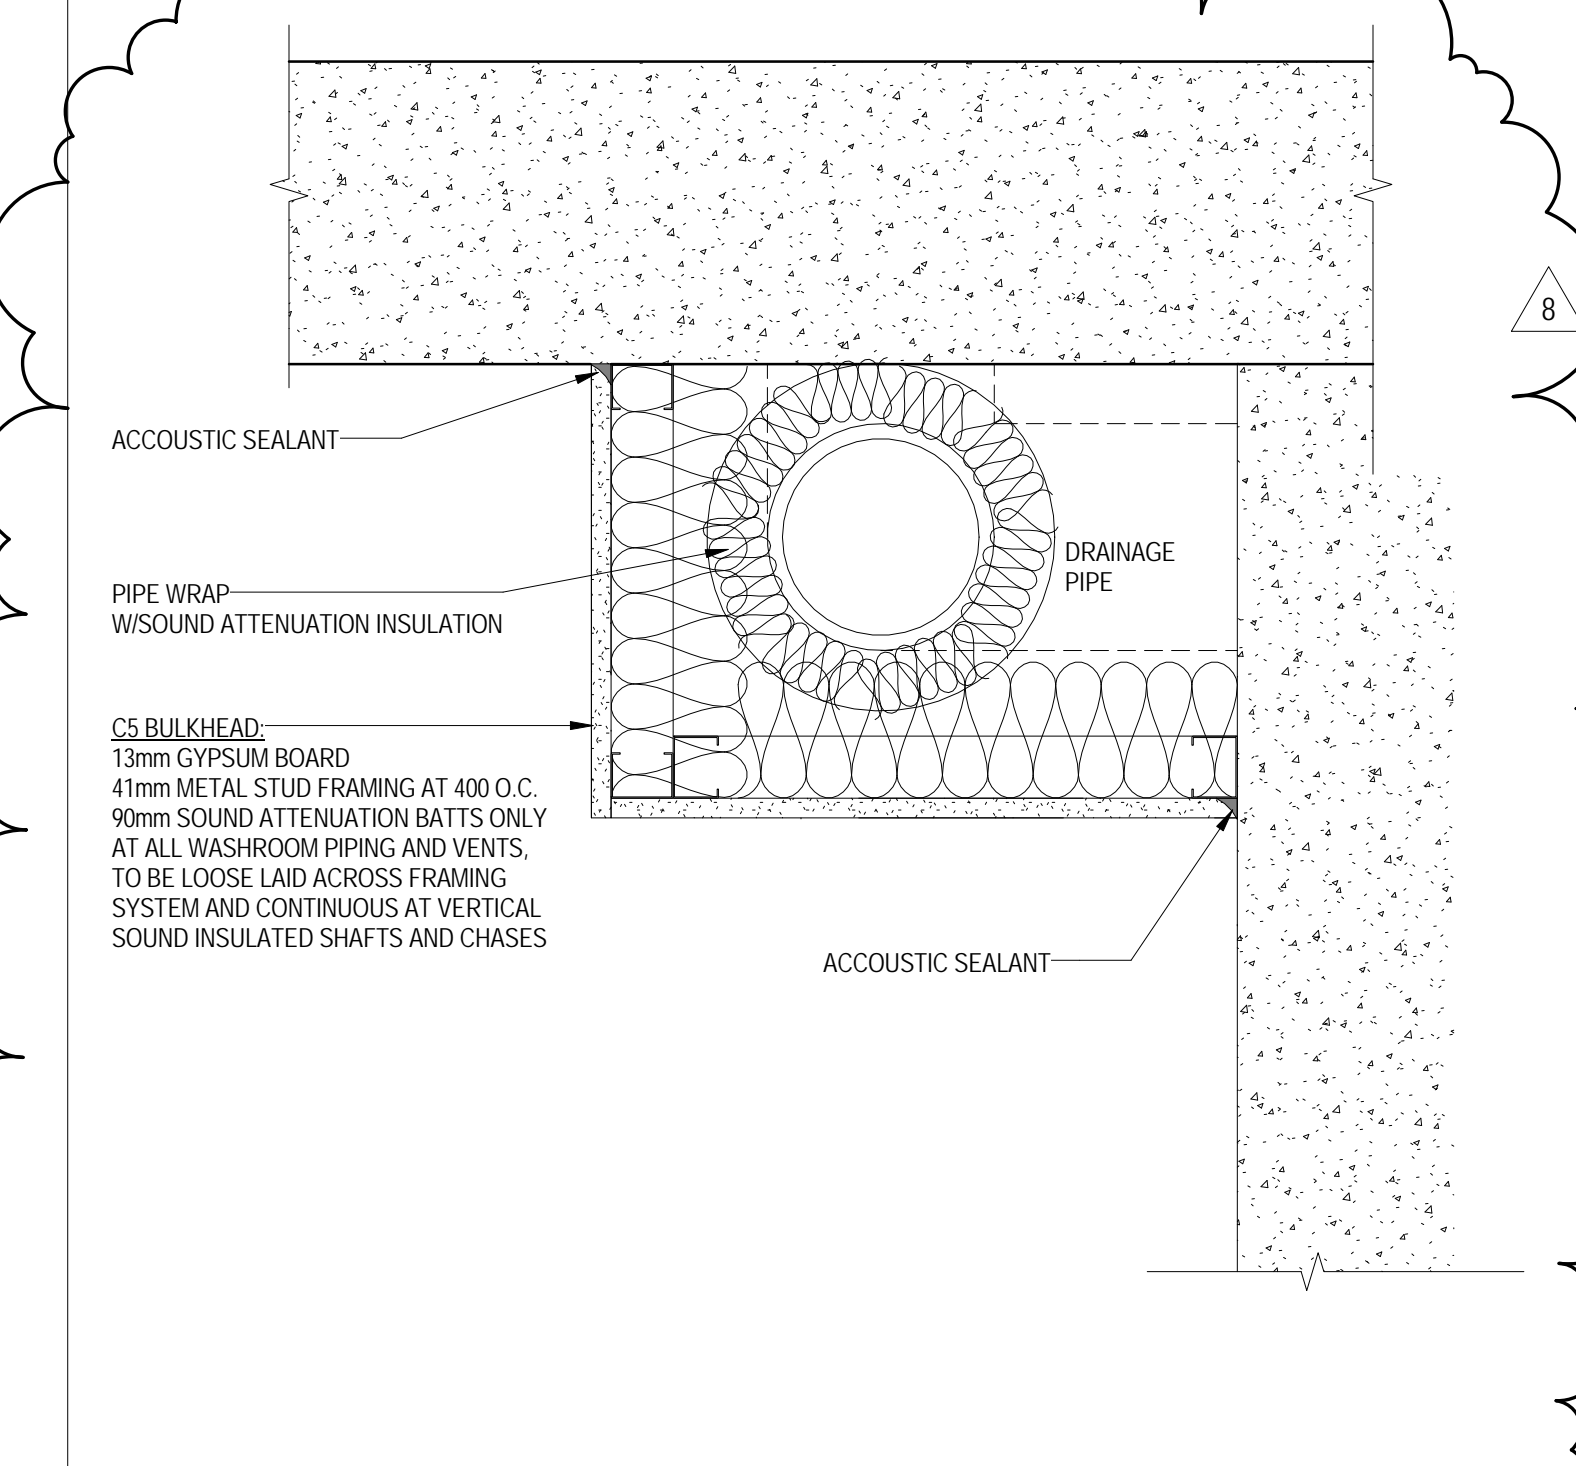


7 SECTION DETAIL - SOUND ATTENUATED CEILING AT DRAINS AND VENTS  
1:5

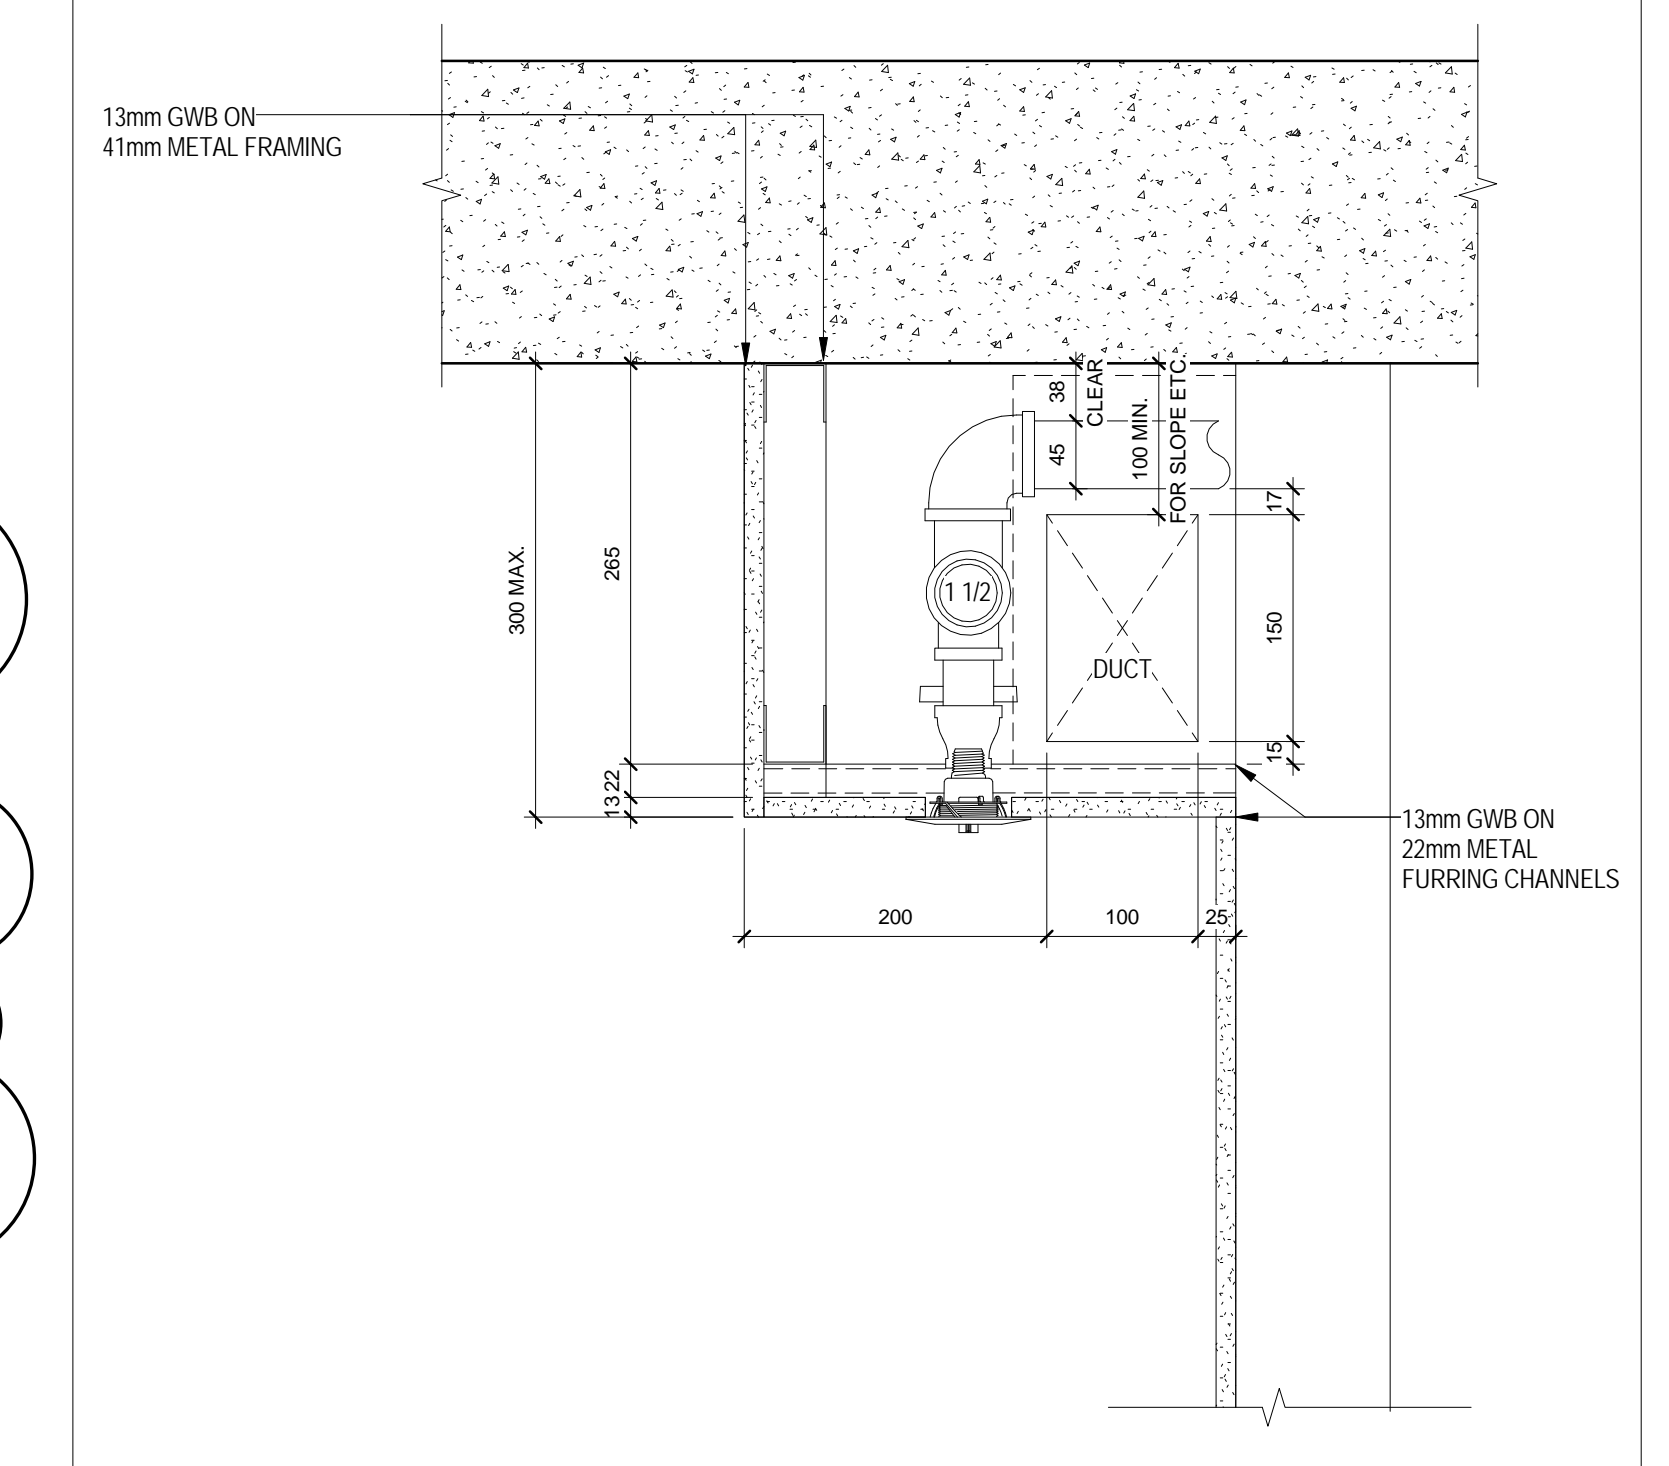


3 SECTION DETAIL - BOTTOM SPRINKLER WITH FURRING  
1:5

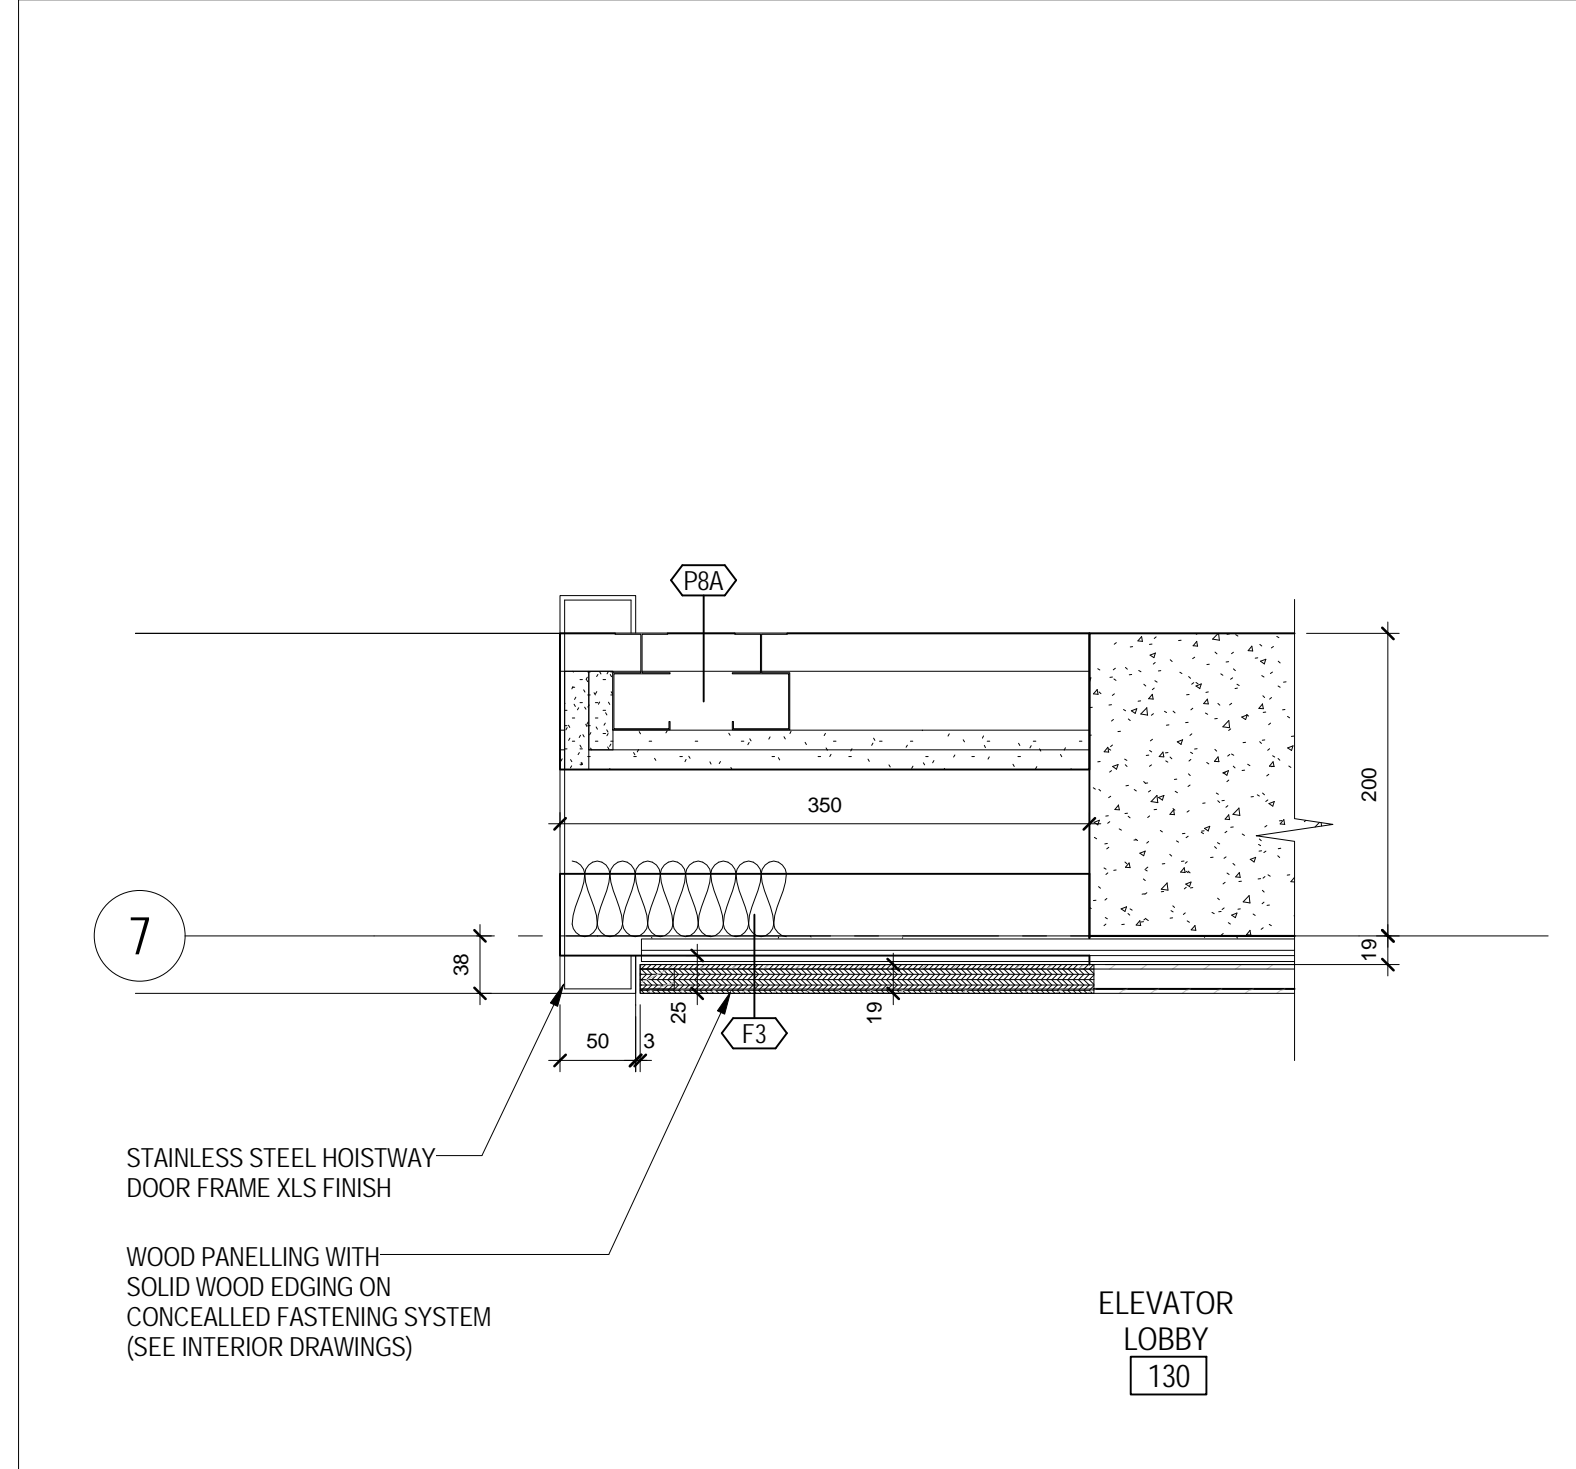


15 ELEVATOR JAMB DETAIL  
1/1A/204 1:5

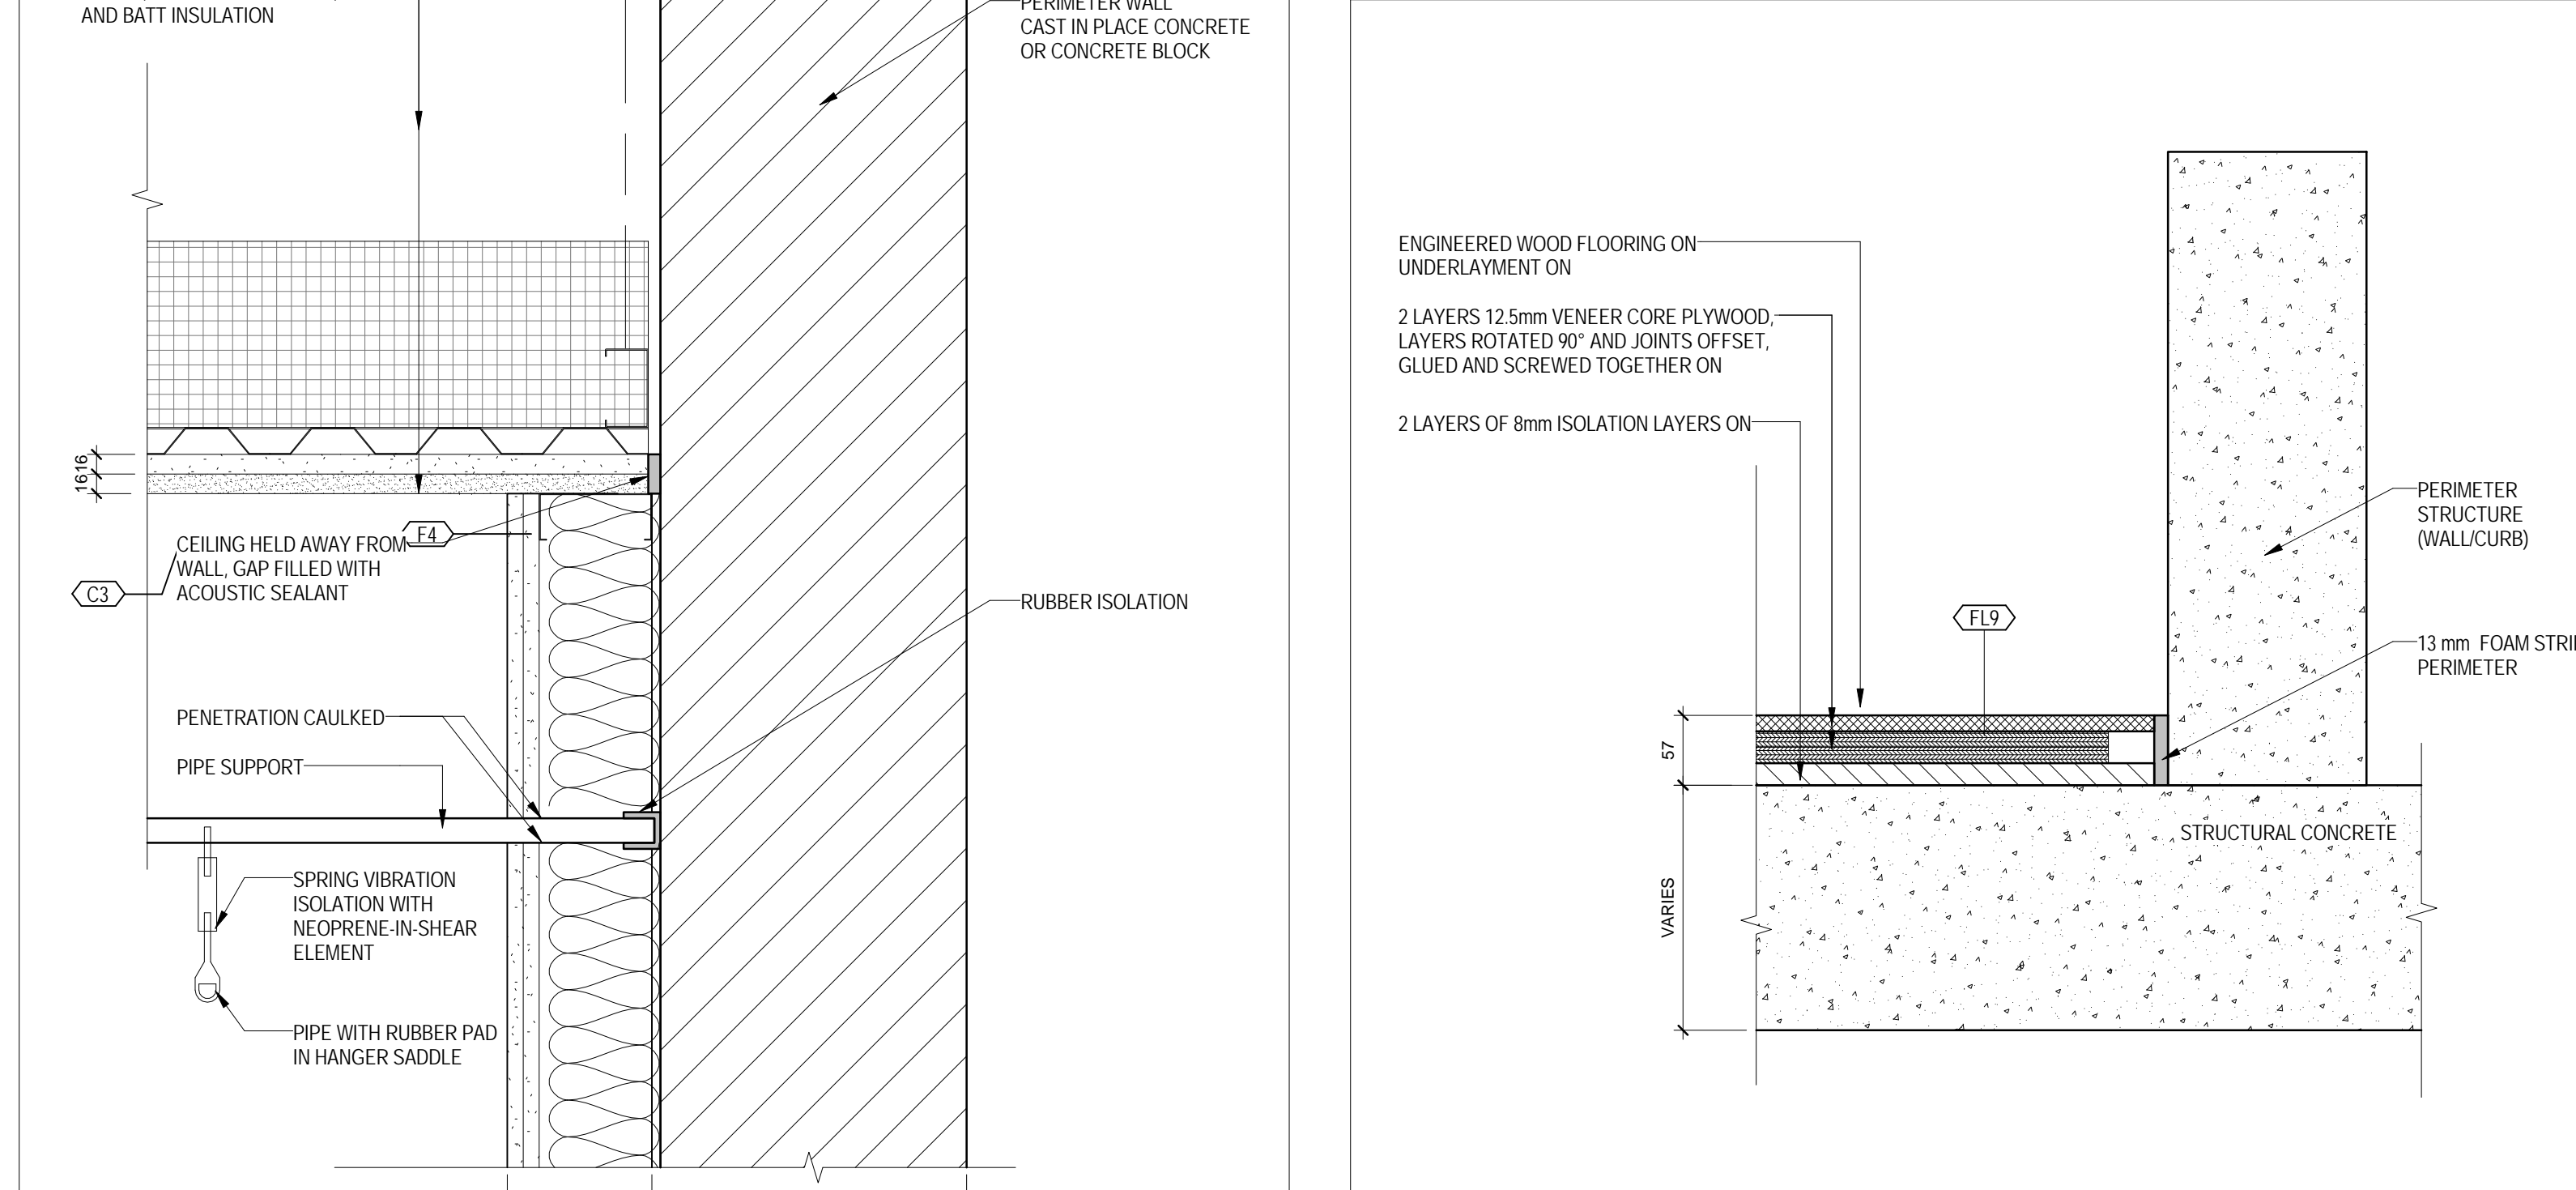


10 DETAIL - TYPICAL ISOLATED SUB-FLOOR  
1:5

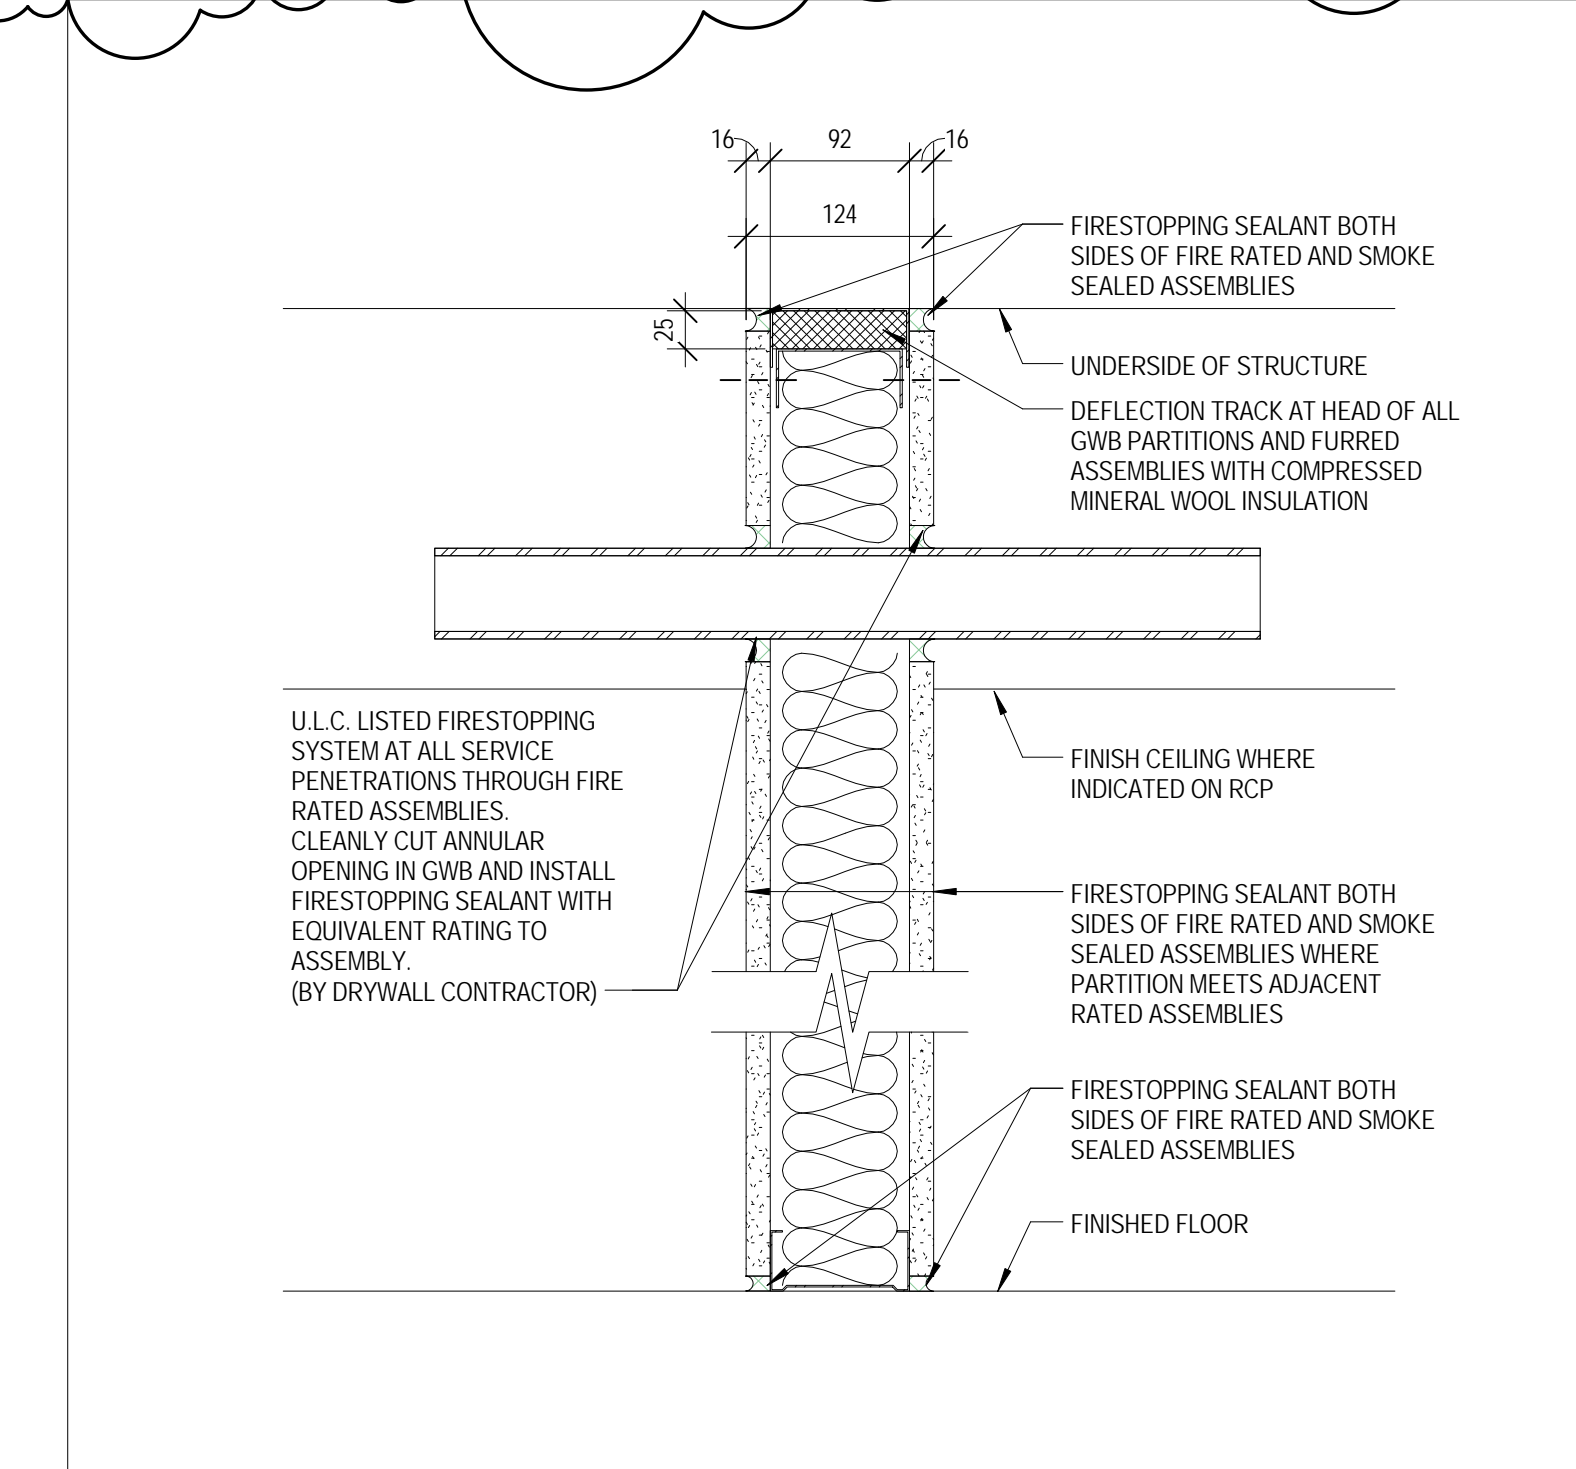


6 SECTION DETAIL - TYP. FIRESTOPPED PENETRATION AT GWB PARTITION  
1:5

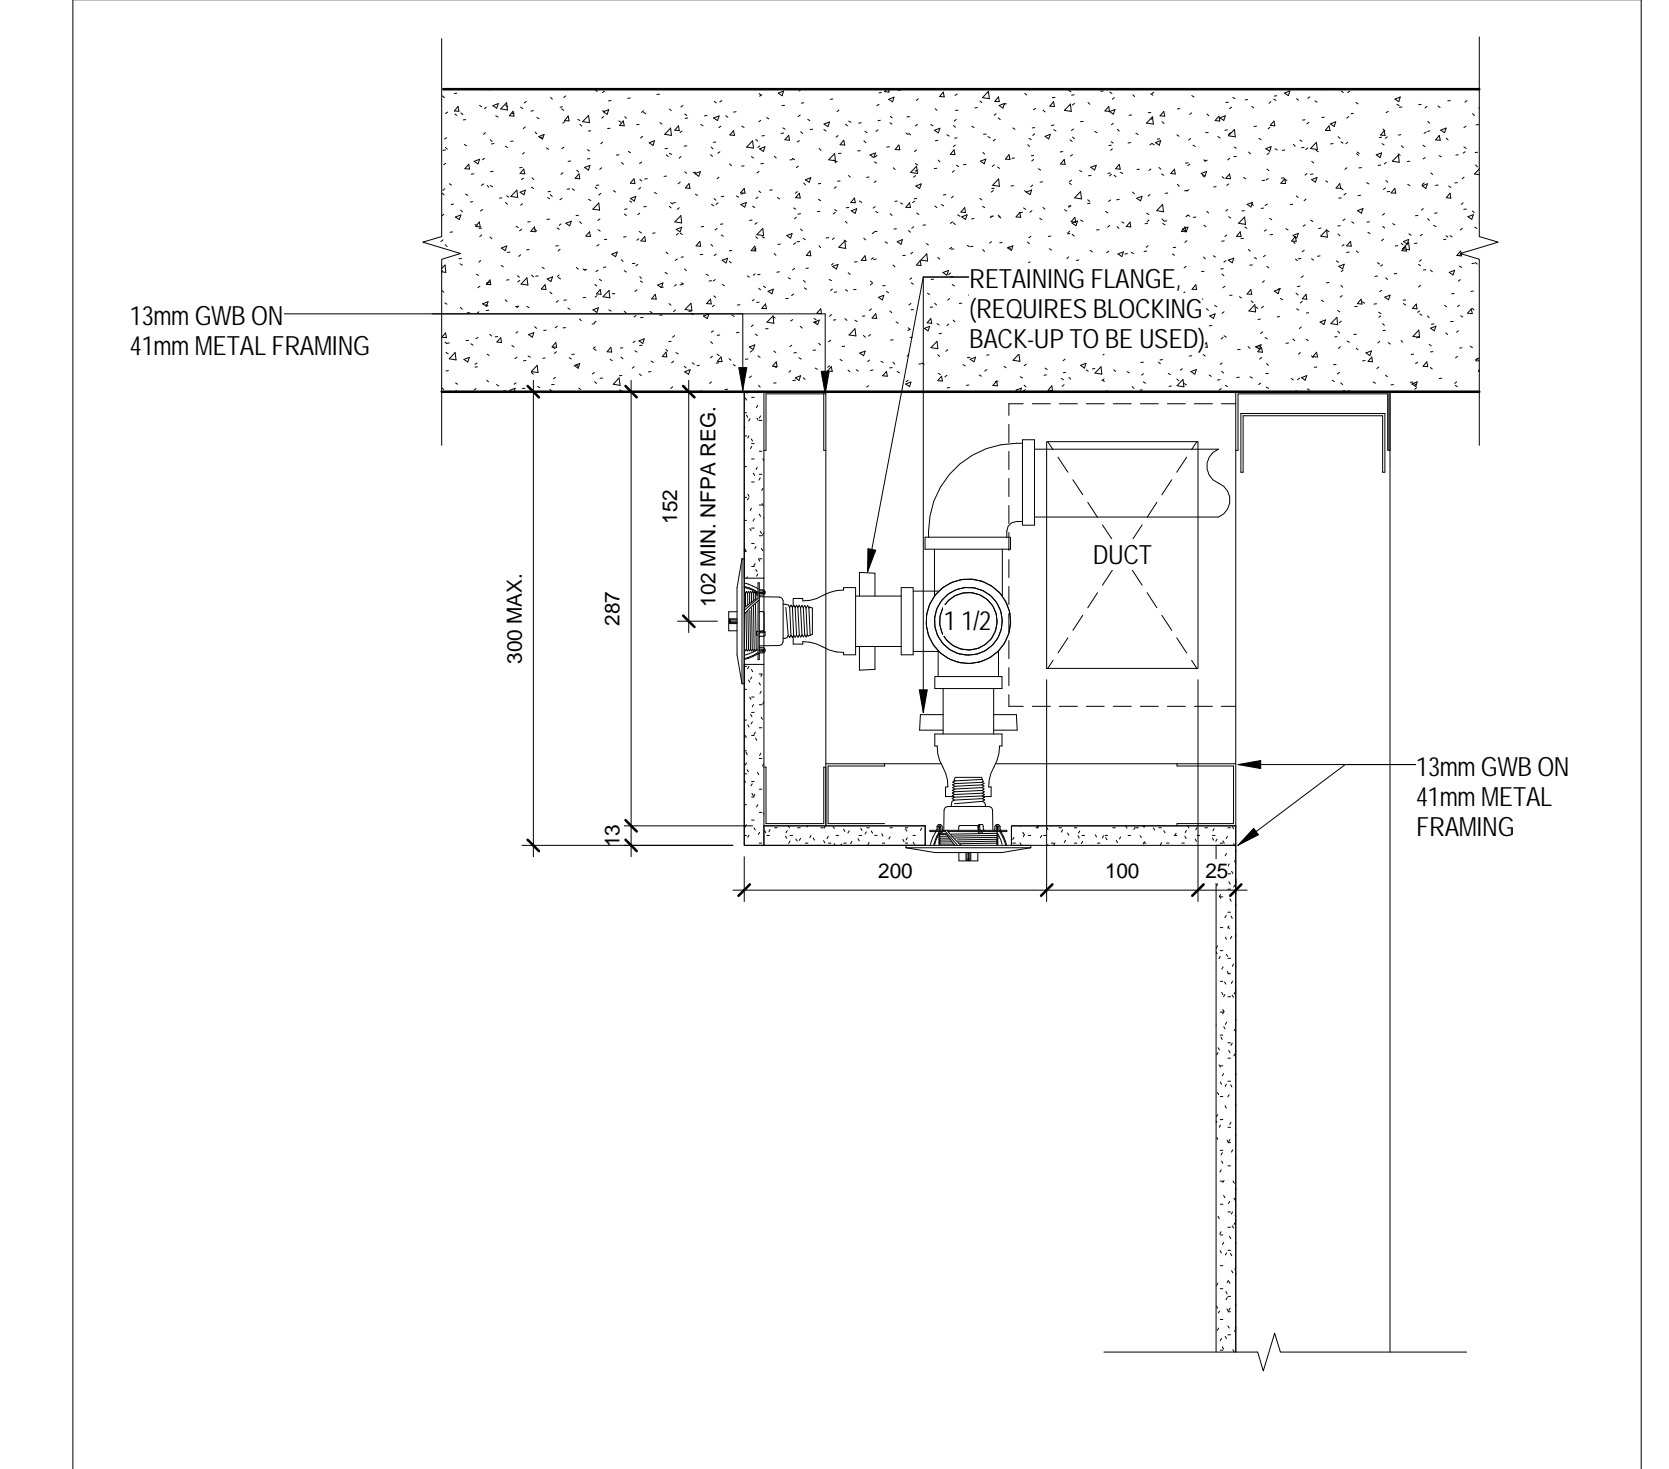


2 SECTION DETAIL - SIDE AND BOTTOM SPRINKLER WITH METAL FRAMING  
1:5

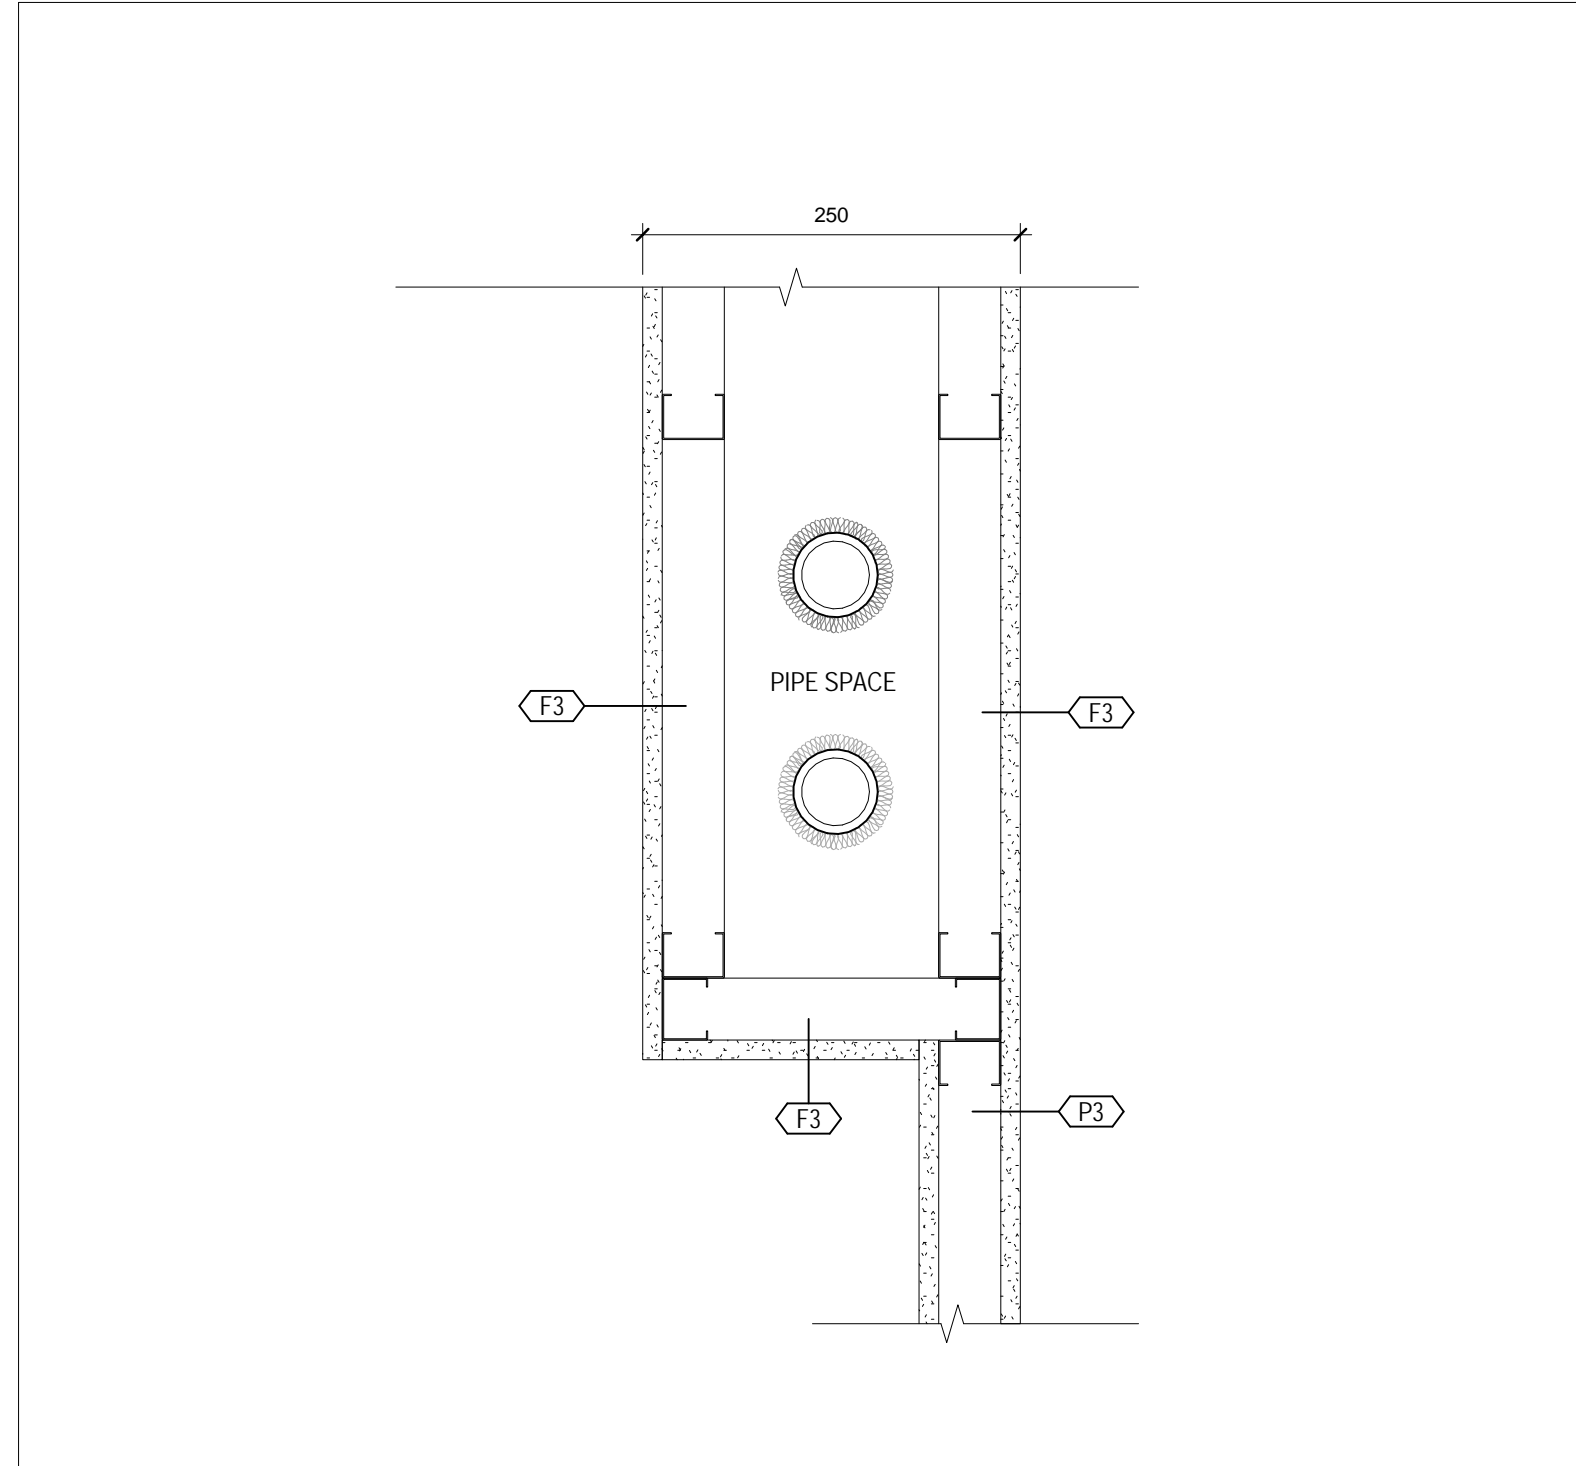


14 TYPICAL PIPE SPACE DETAIL  
1/1A/205 1:5

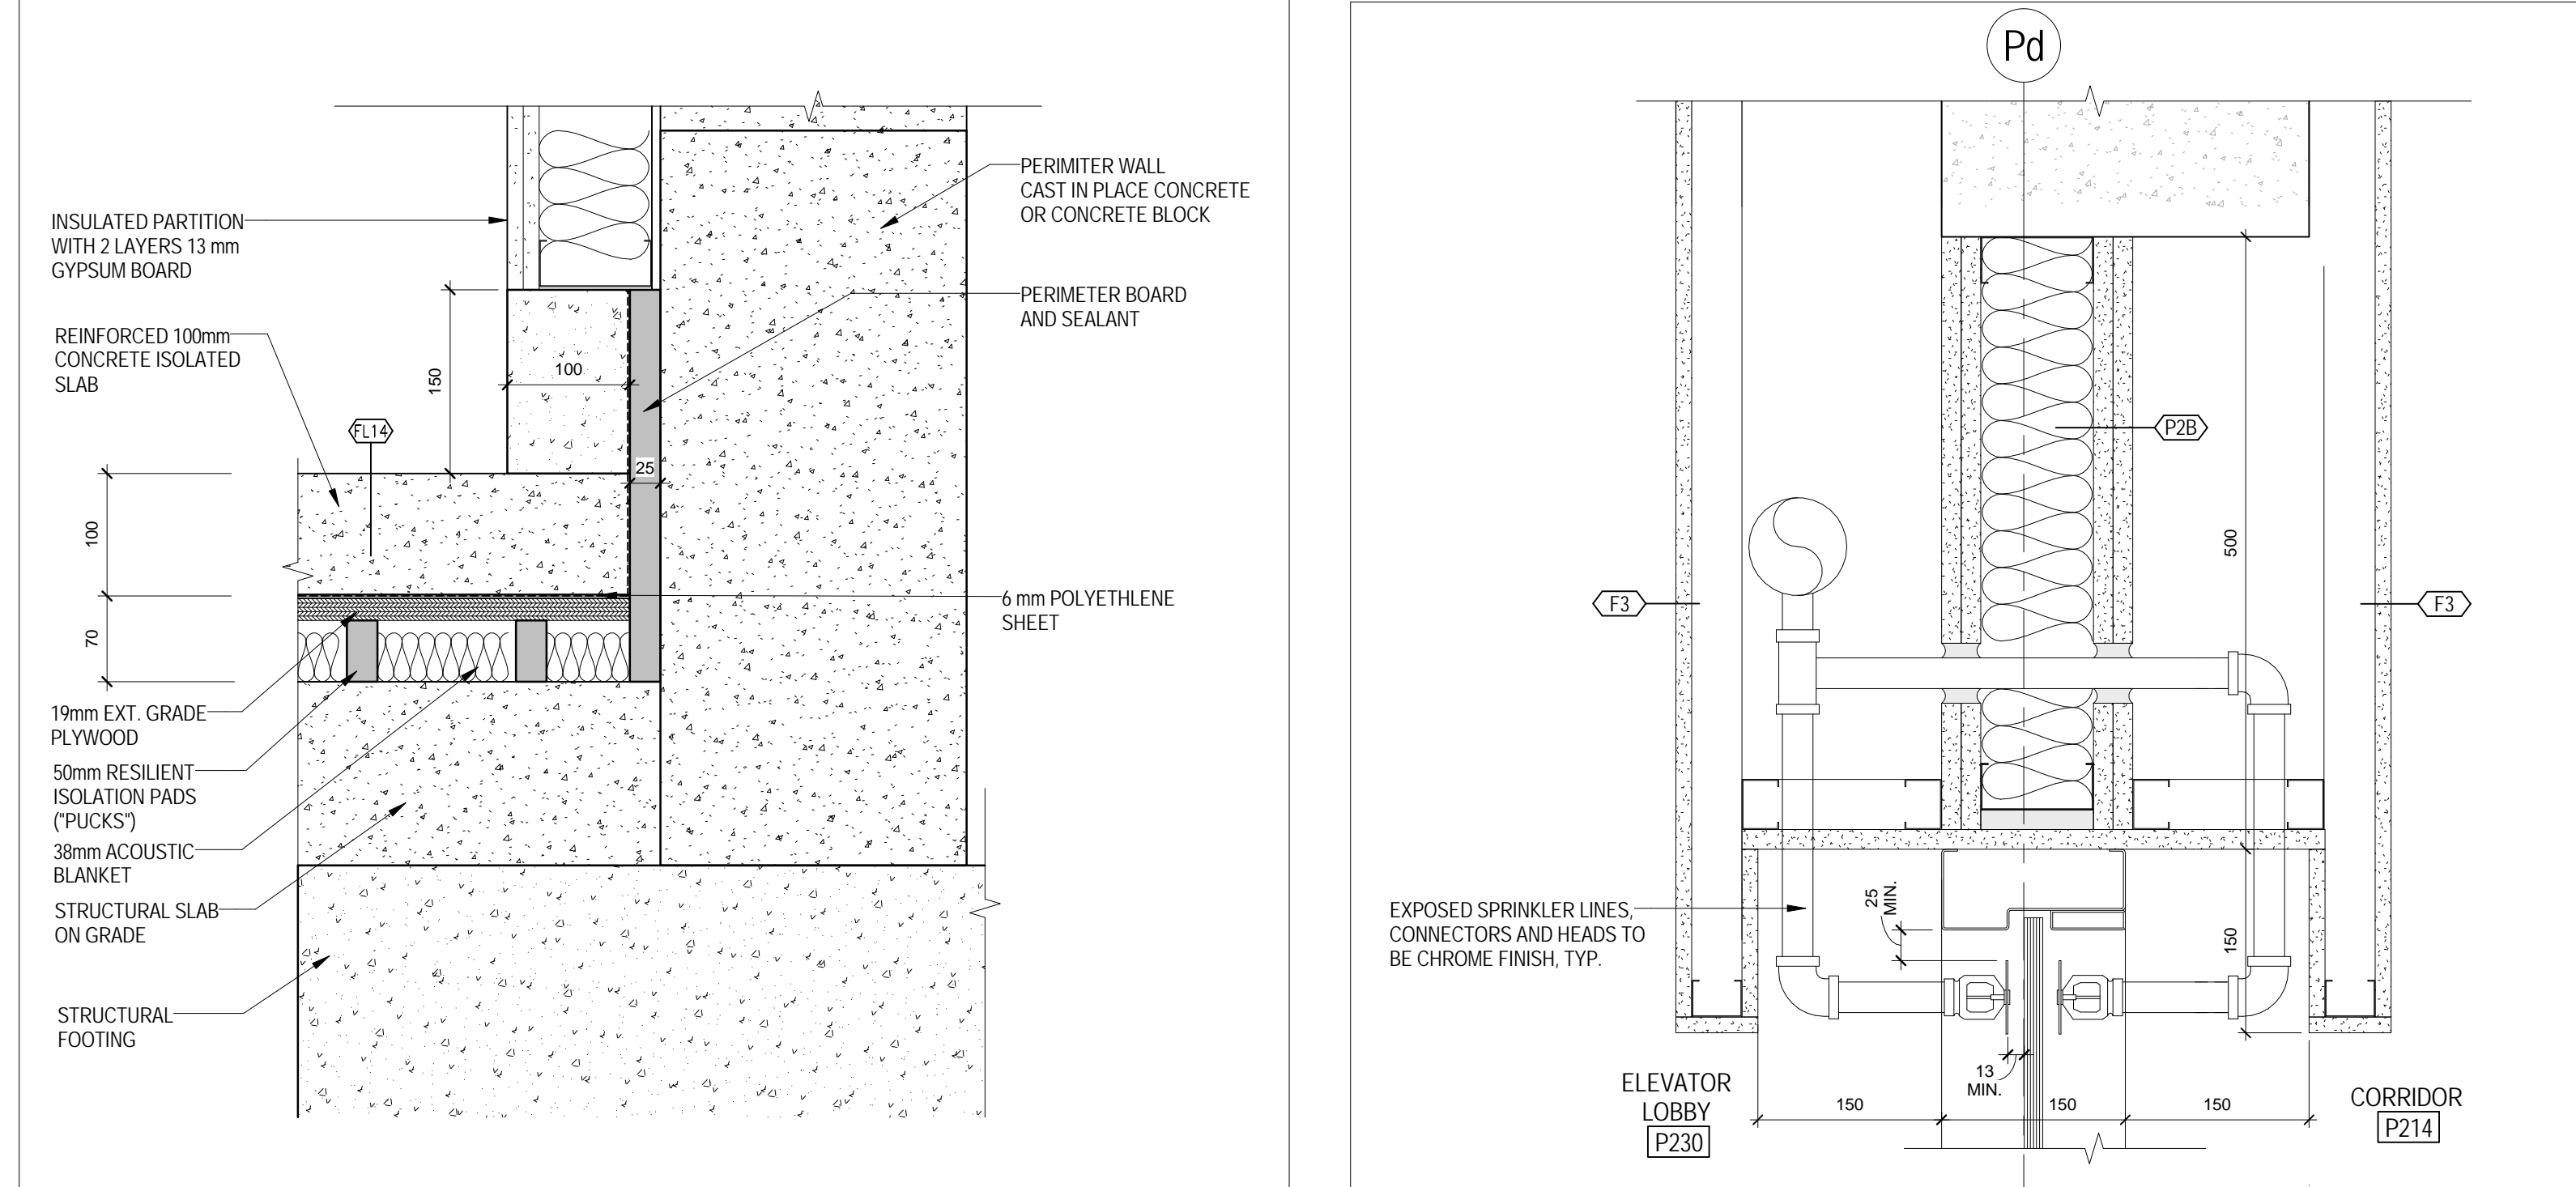


12 DETAIL - FULLY ACCOUSTICALLY ISOLATED CHILLER RM BELOW SUITES  
1/1A/201 1:5

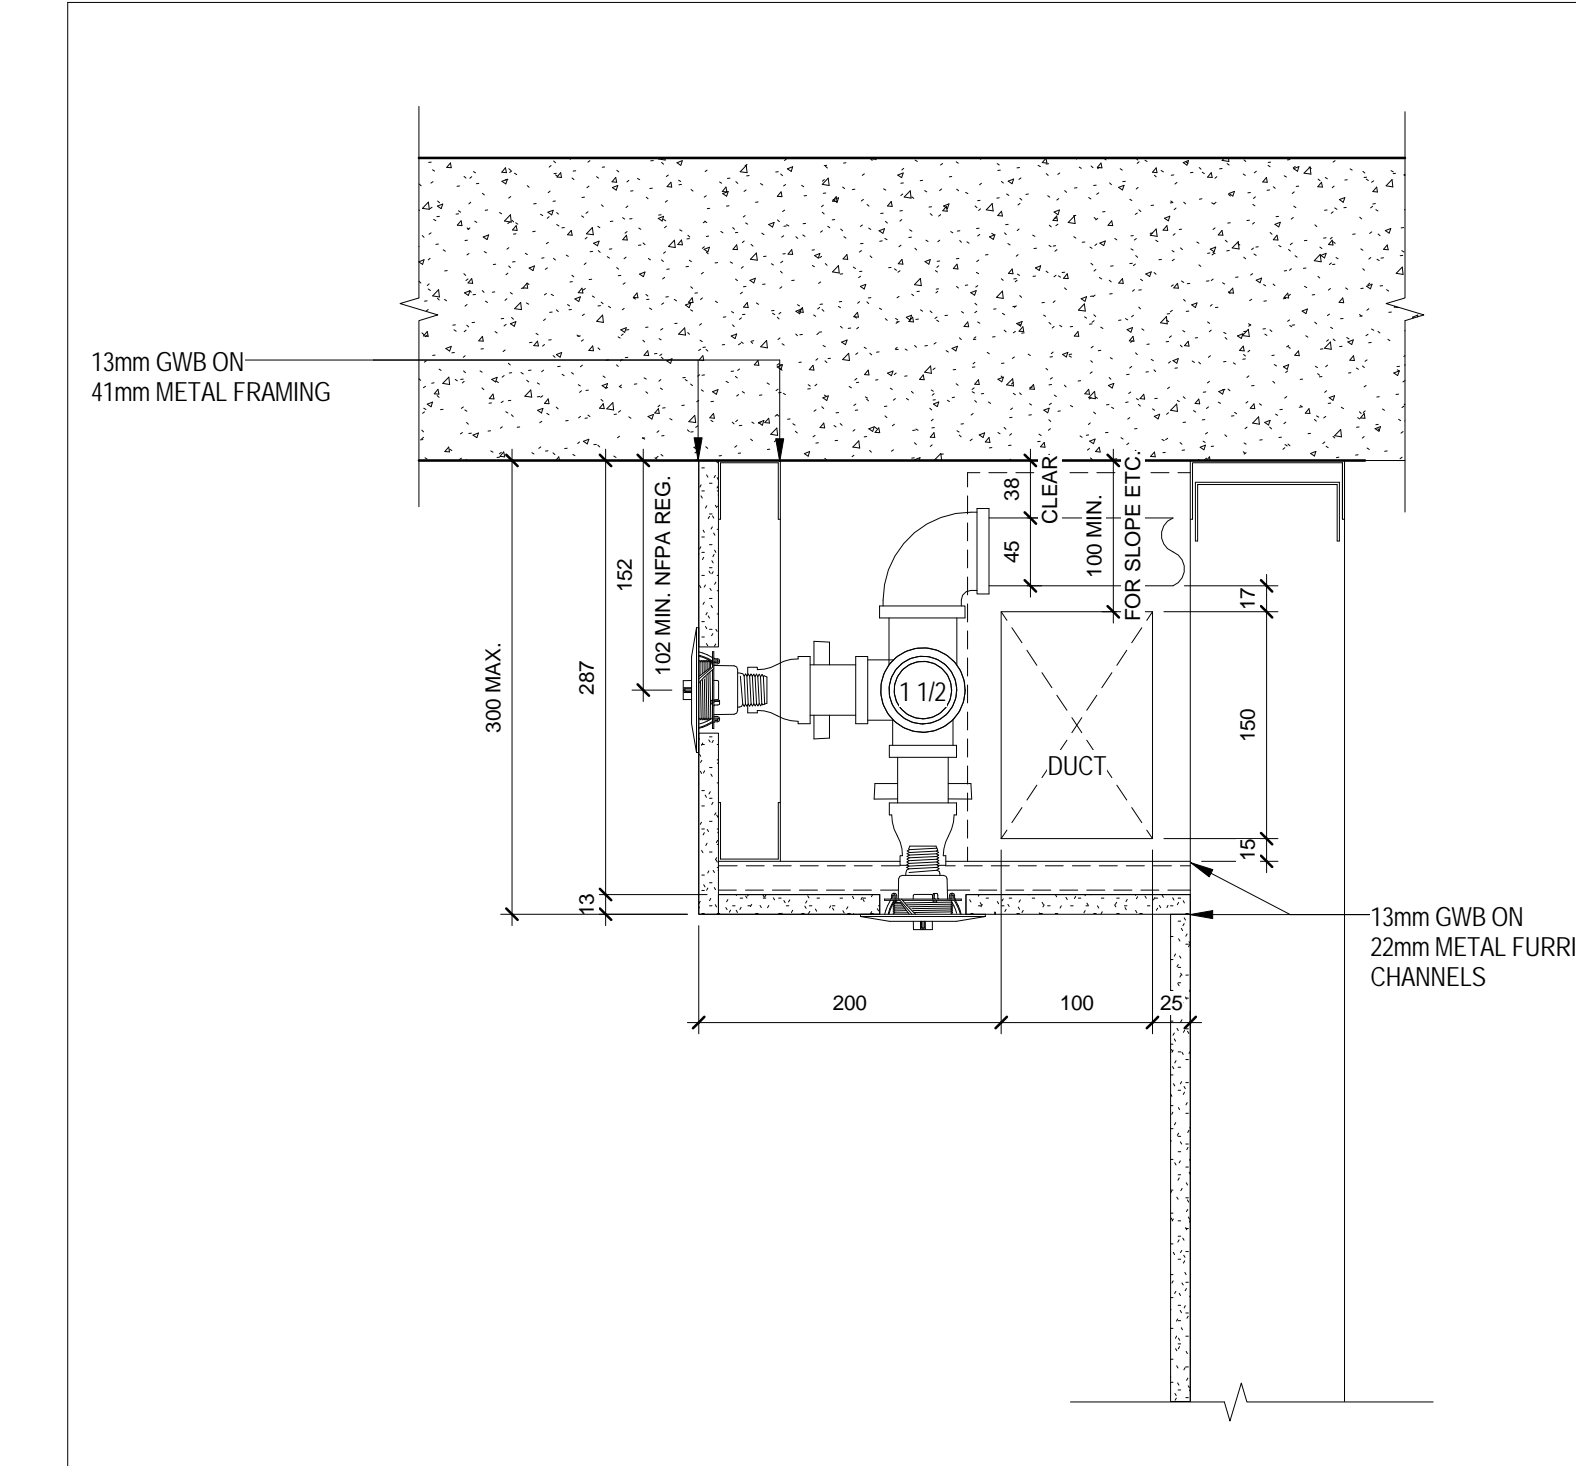


5 SECTION DETAIL - SIDE AND BOTTOM SPRINKLER WITH FURRING  
1:5

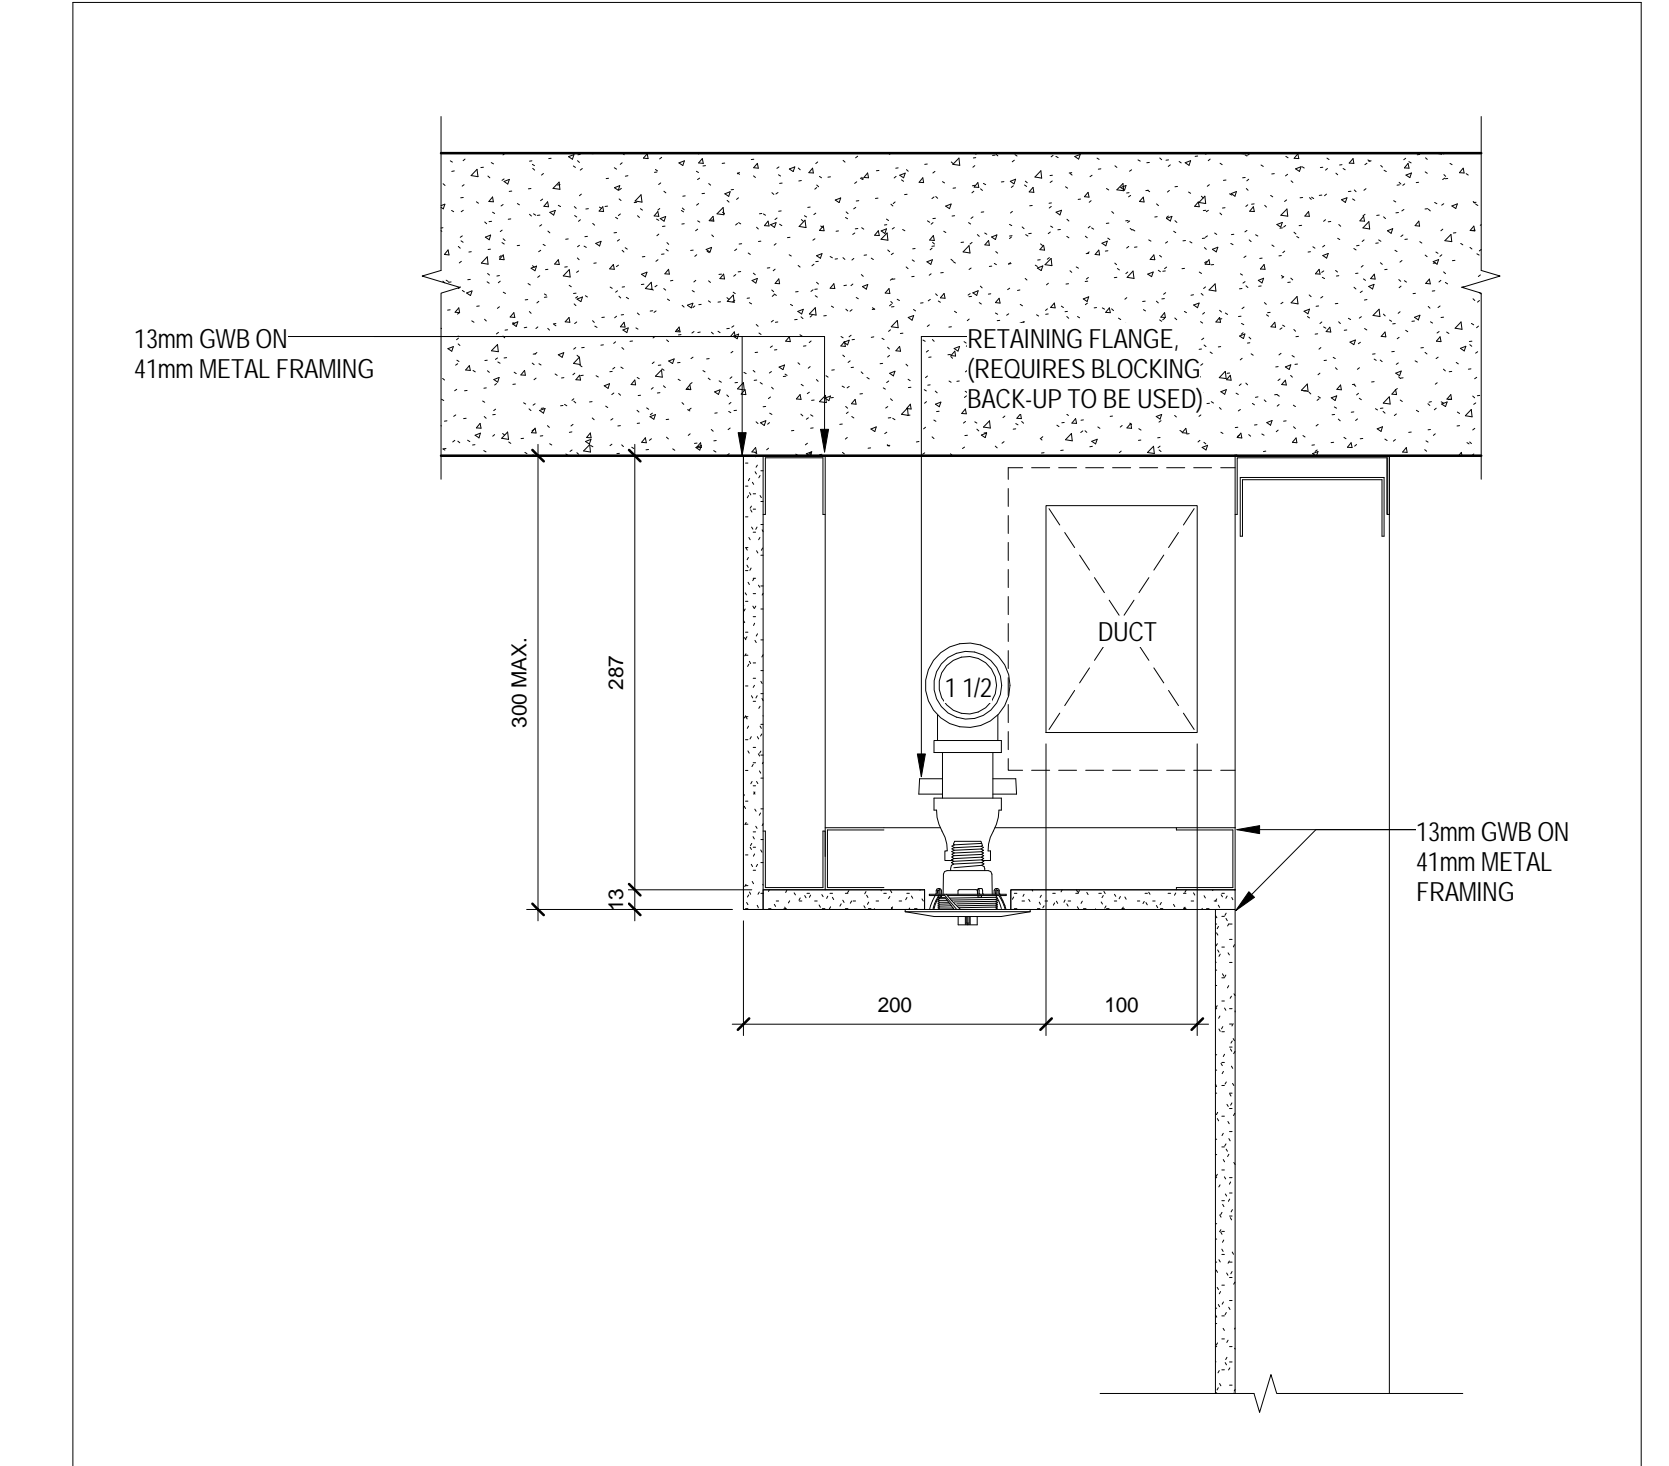

1 SECTION DETAIL - BOTTOM SPRINKLER WITH METAL FRAMING  
1:5

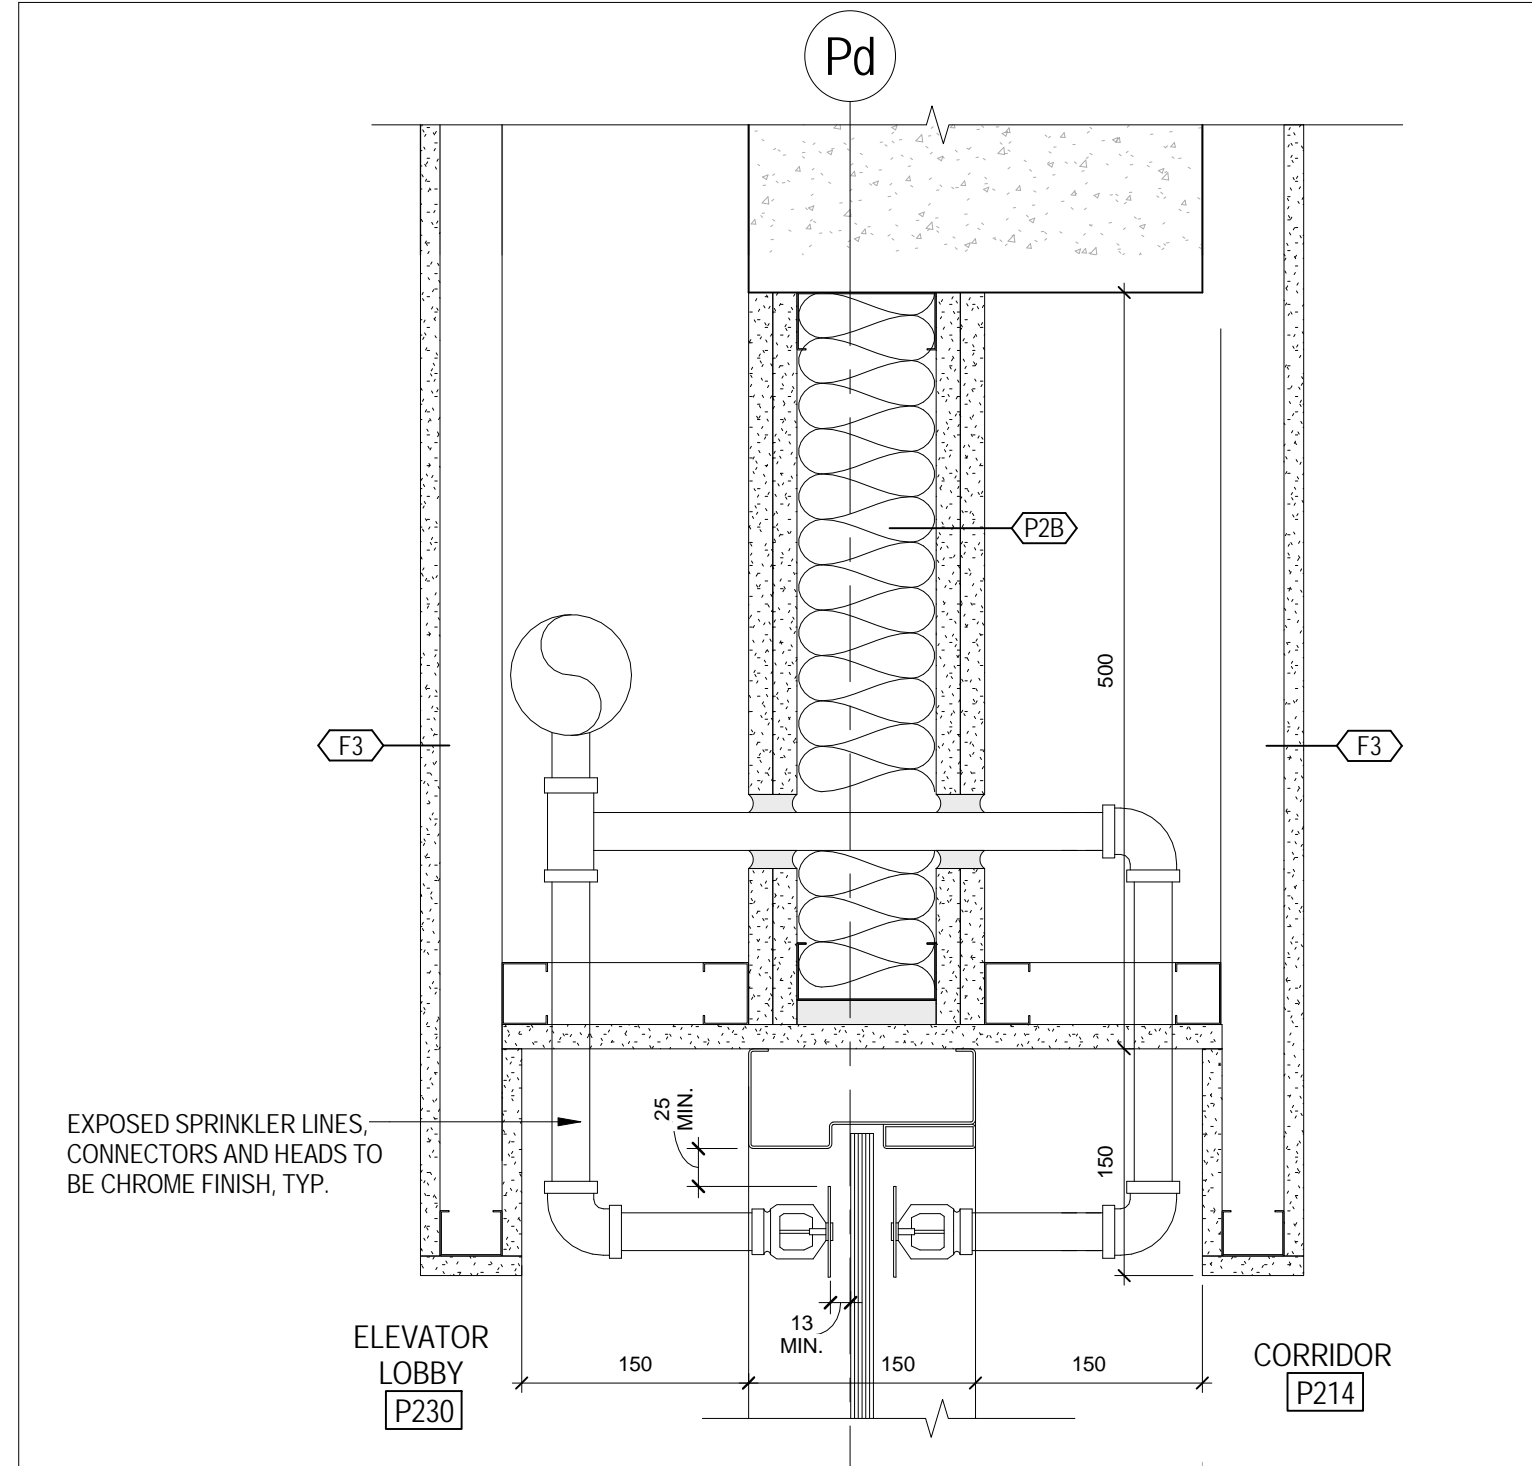

9 SCREEN HEAD AT GWB BULKHEAD AT ELEV. LOBBY / CORRIDOR  
1/1A/201 1:5

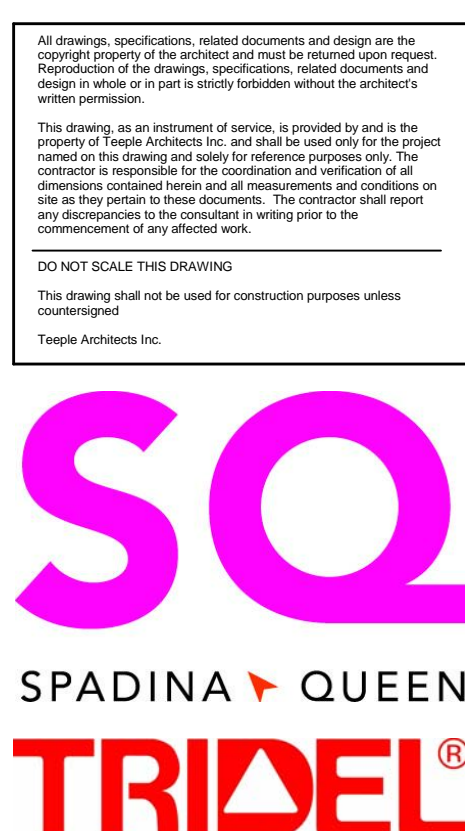

METRIC SCALE DRAWING  
FIRST FLOOR ELEV. +93.60m

No.	ISSUED / REVISION FOR	DATE
1	Issued for Permit	2014-06-23
2	Issued for Tender	2014-08-26
3	Issued for ASB	2014-09-23
4	Issued for ASB	2015-05-04
5	Issued for Tender	2015-05-05
6	Issued for ASB	2015-06-17
7	Issued for Drywall Tender	2015-08-19
8	Issued for Drywall Tender Add #1	2015-09-16

project no. 12-115  
scale: 1:5  
drawn by: Author  
checked by: Checker  
date: 2014-09-22

Teepie Architects  
1200 BAY STREET TORONTO, ONTARIO M5G 1B7  
TEL: 416-593-8888 FAX: 416-593-8889  
WWW.TEETPIEARCHITECTS.COM

TYPICAL INTERIOR DETAILS

A 800

SQ ALEXANDRA PARK - BLOCK 11  
38 CAMERON ST., TORONTO, ONTARIO M5T 2H2