




10 SECTION AT SPA STEPS
1/1A.203 1:25

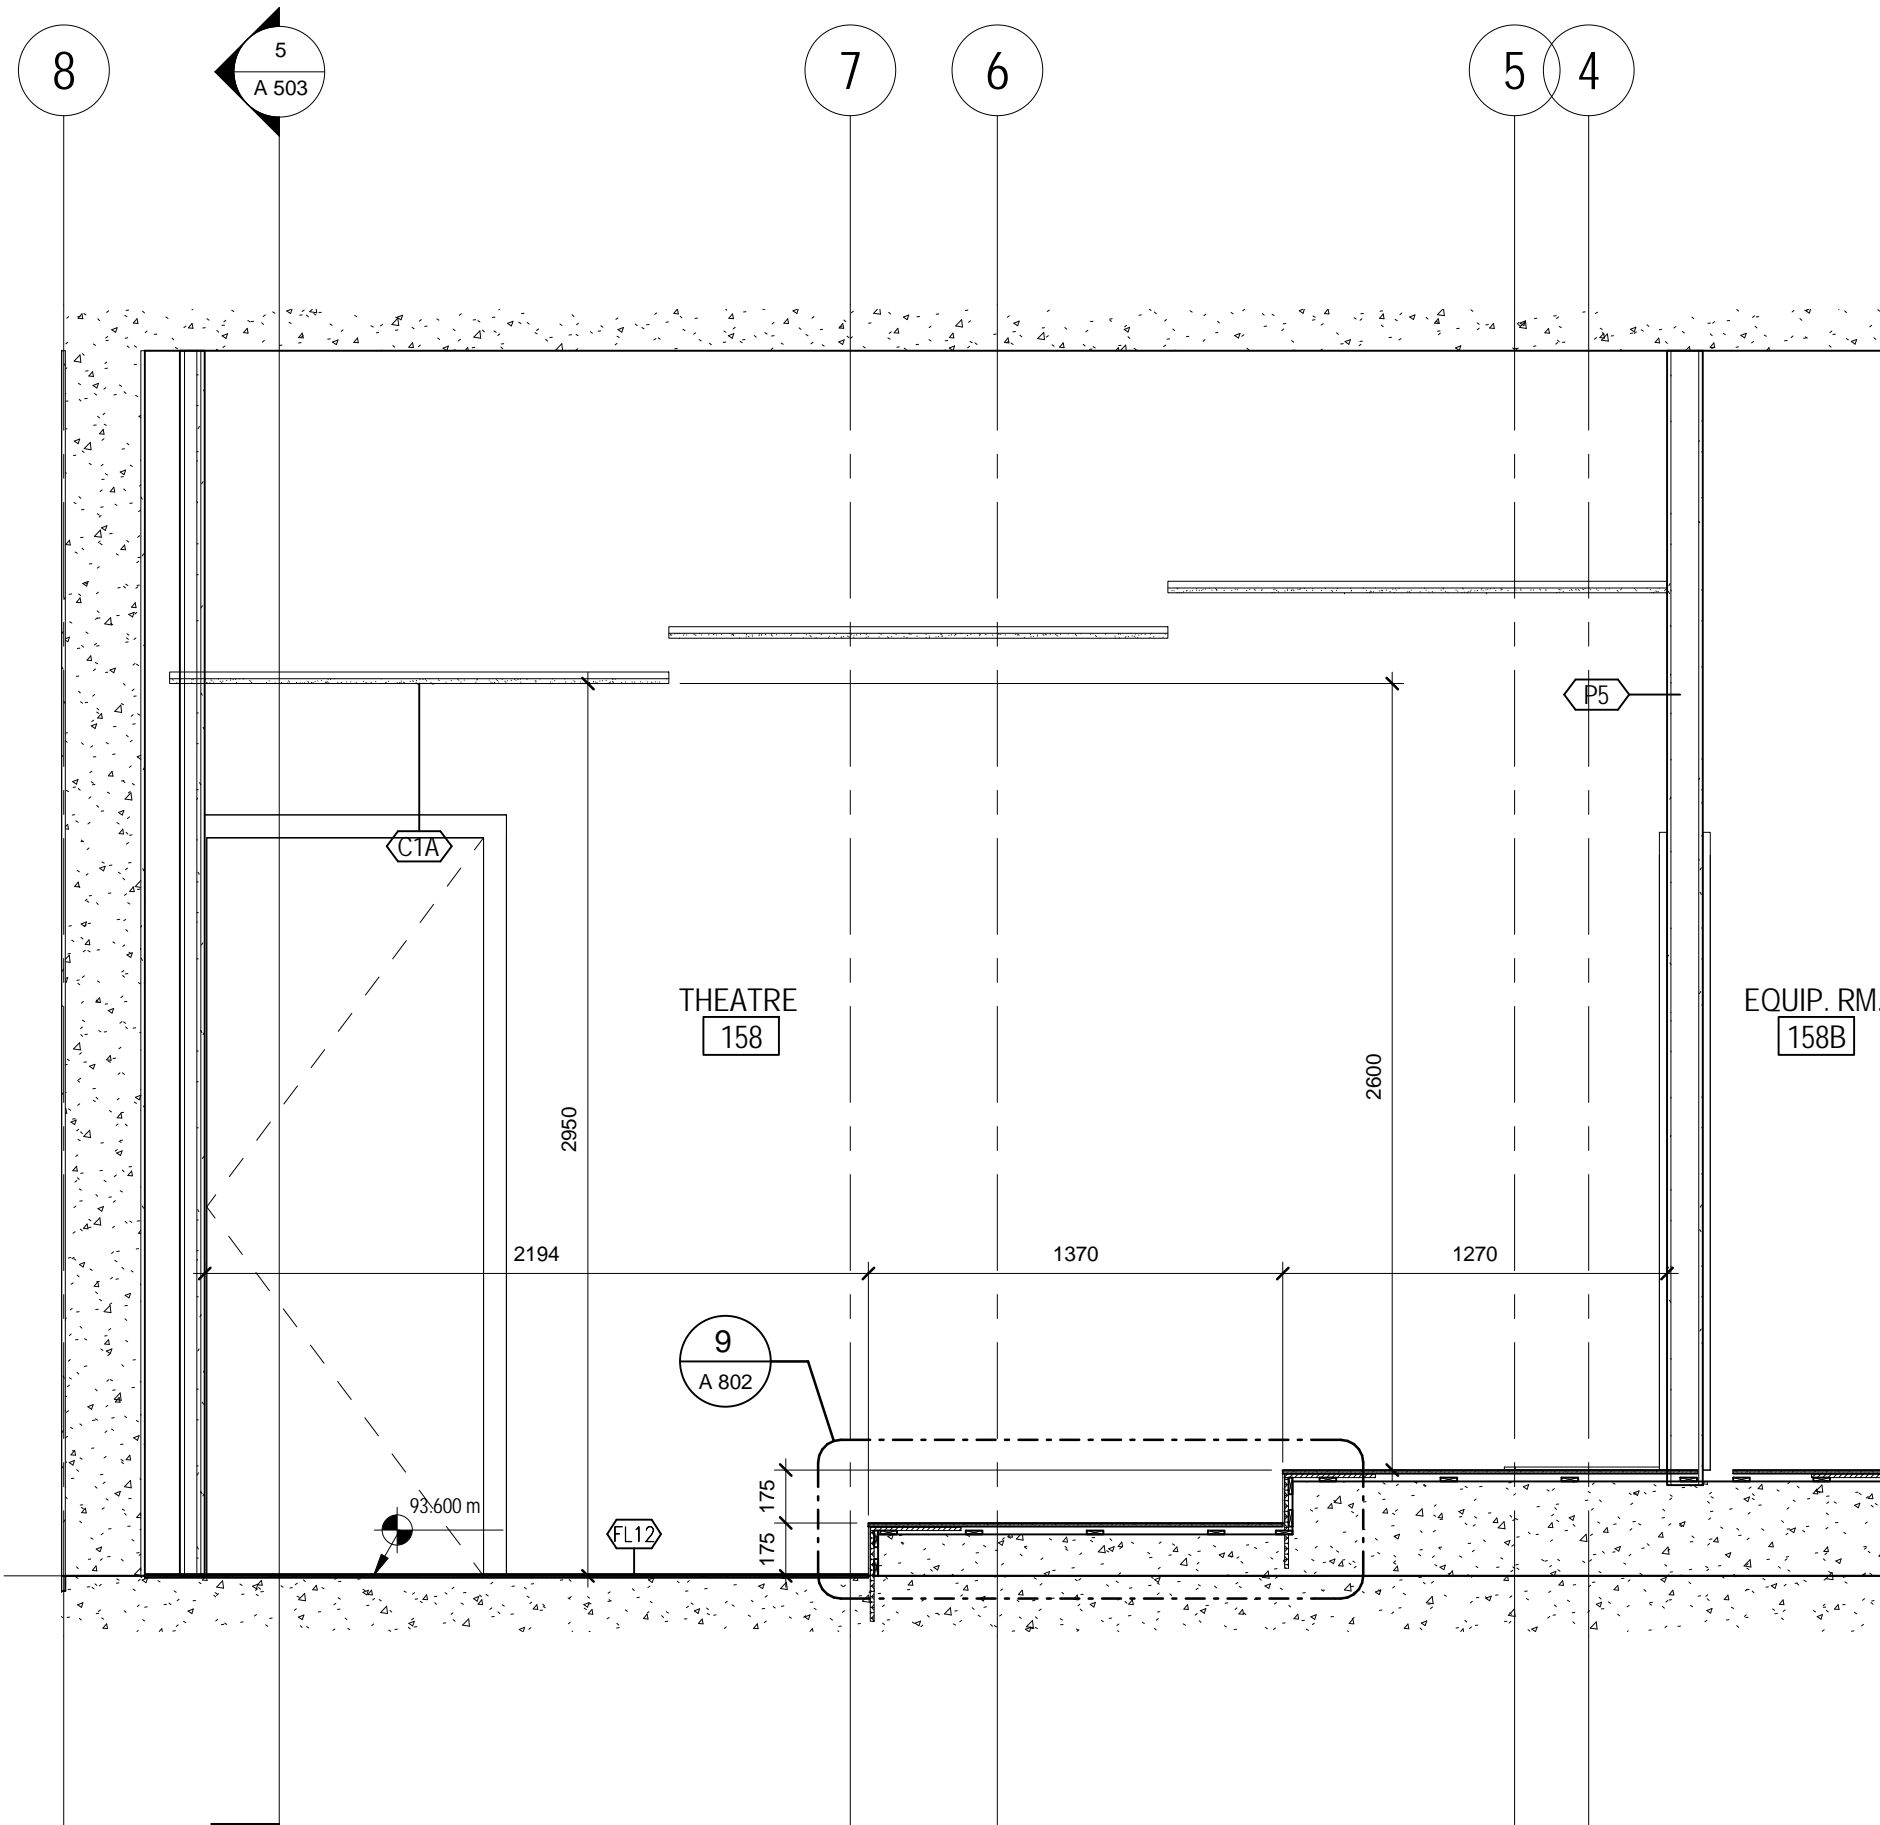


8 SECTION AT THEATRE - LEVEL 1
1/1A.203 1:25

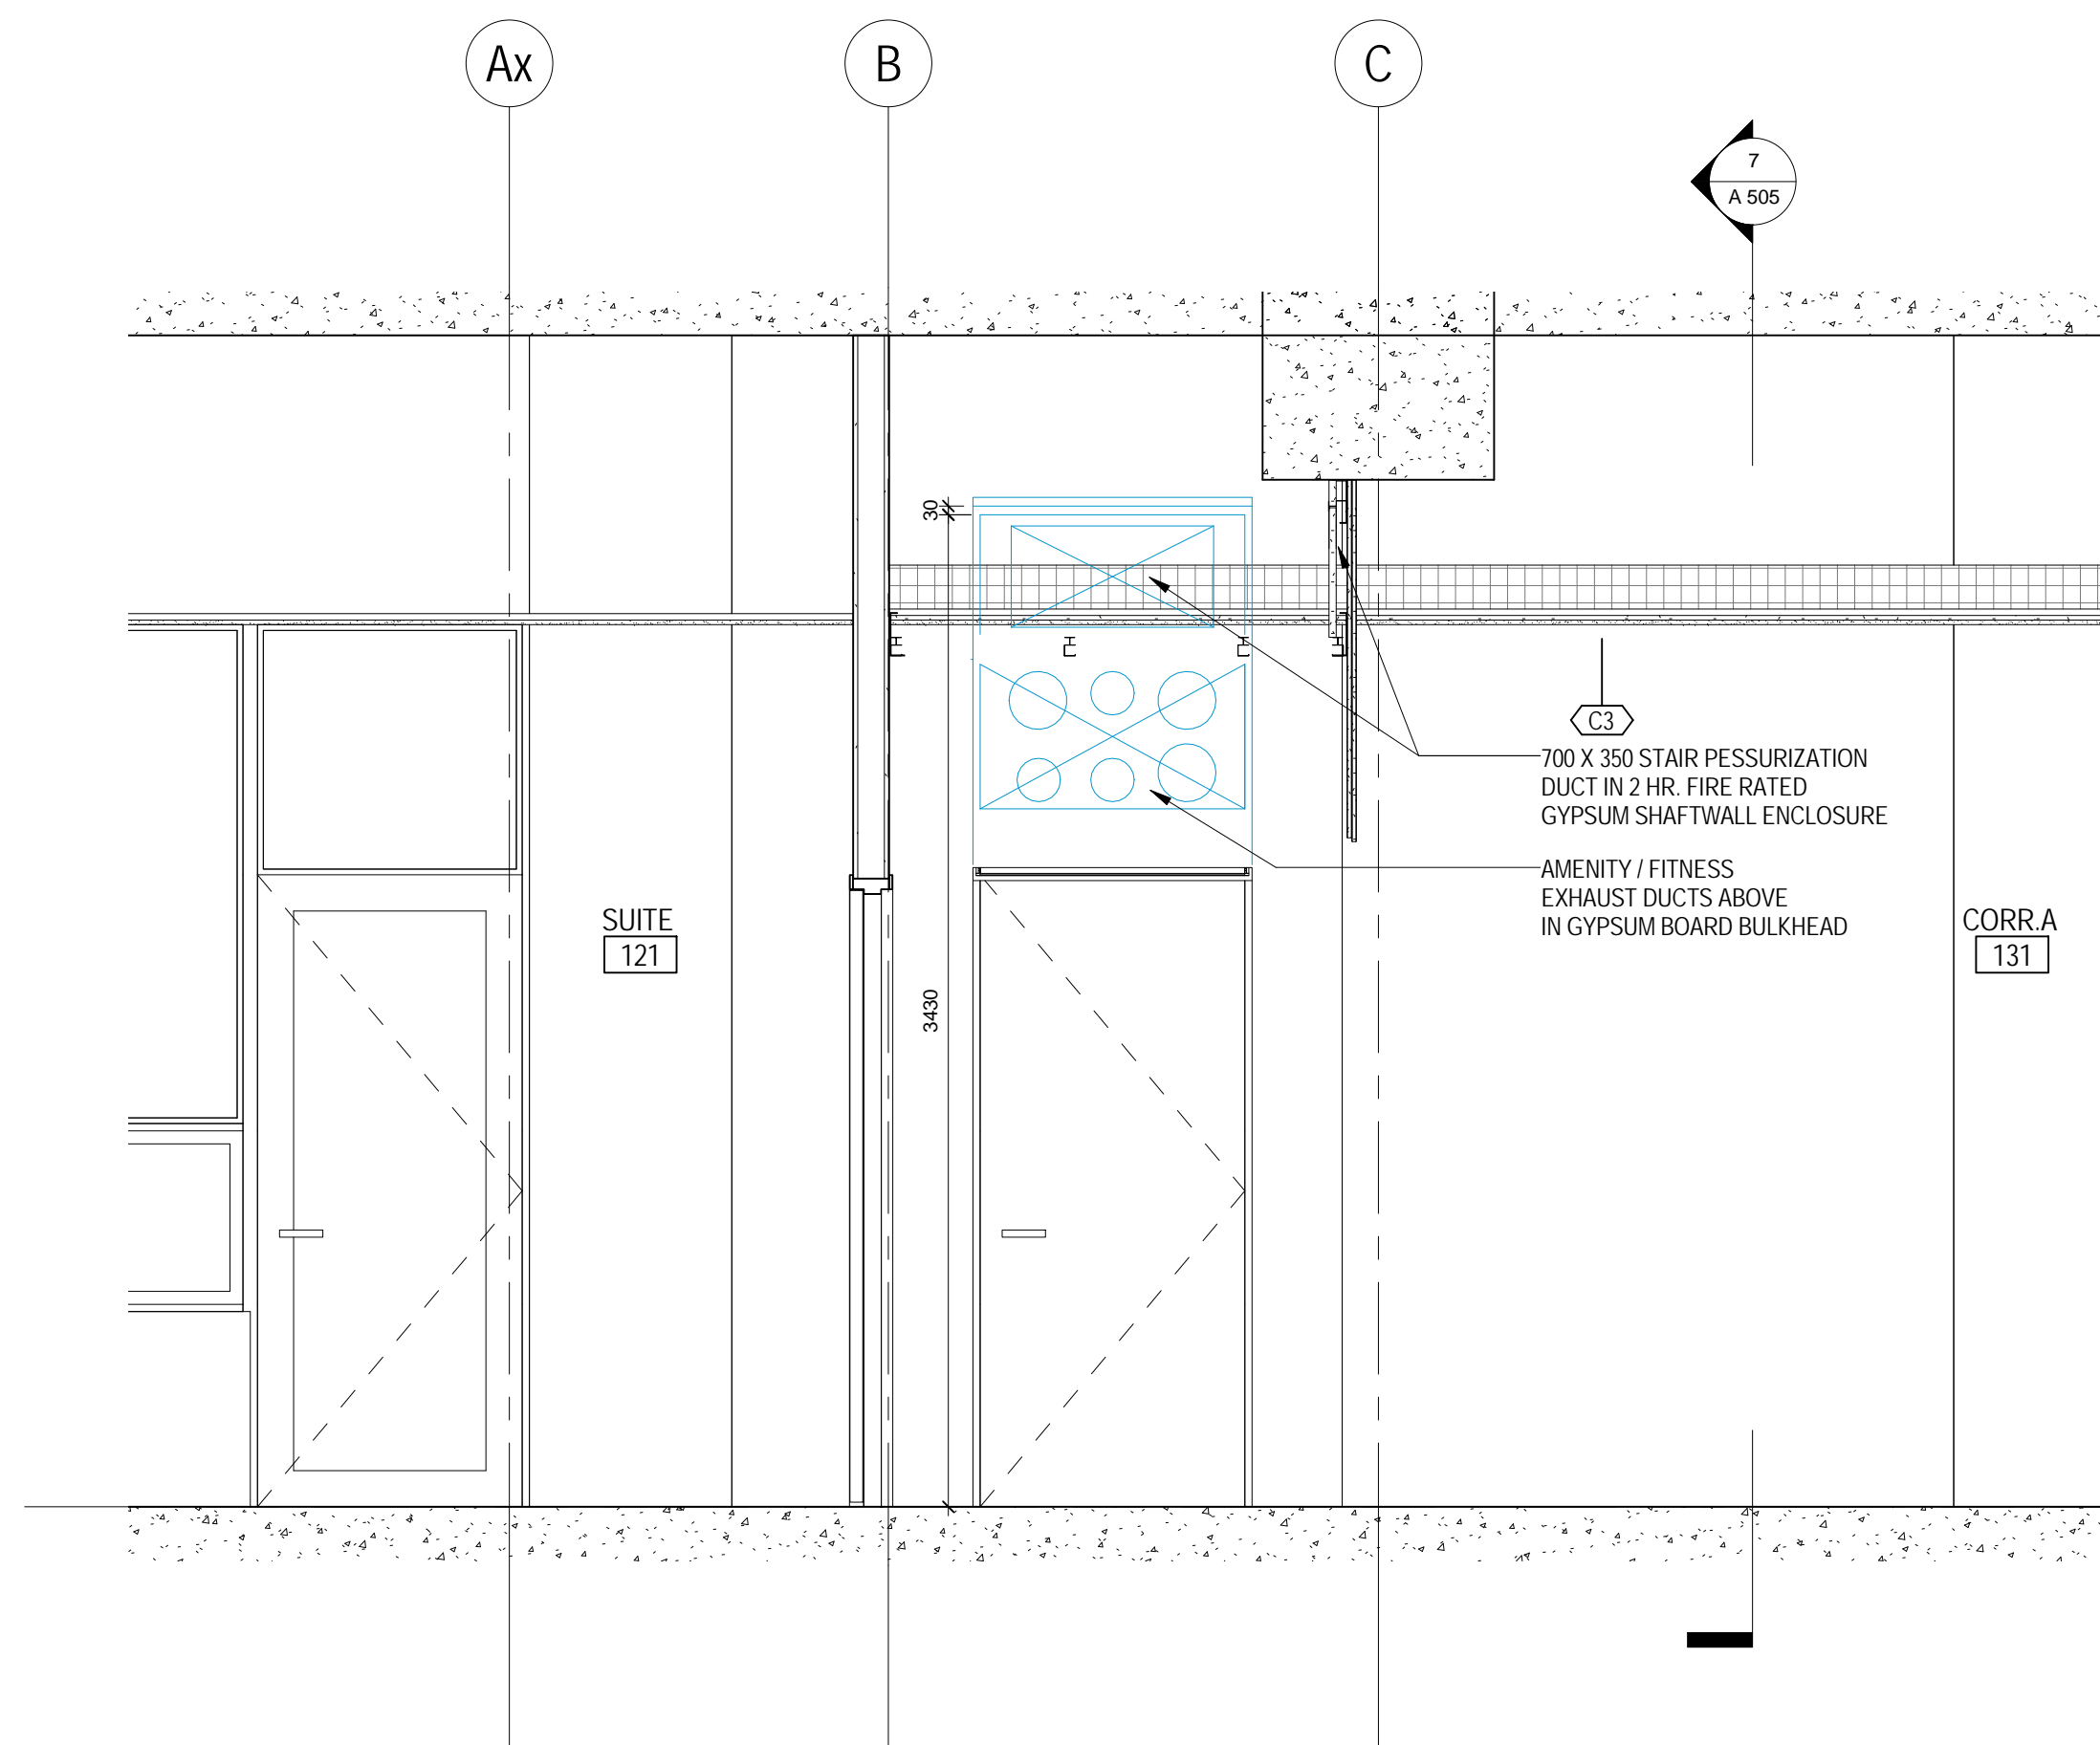


7 SECTION AT CORRIDOR A EXIT
1/1A.203 1:25

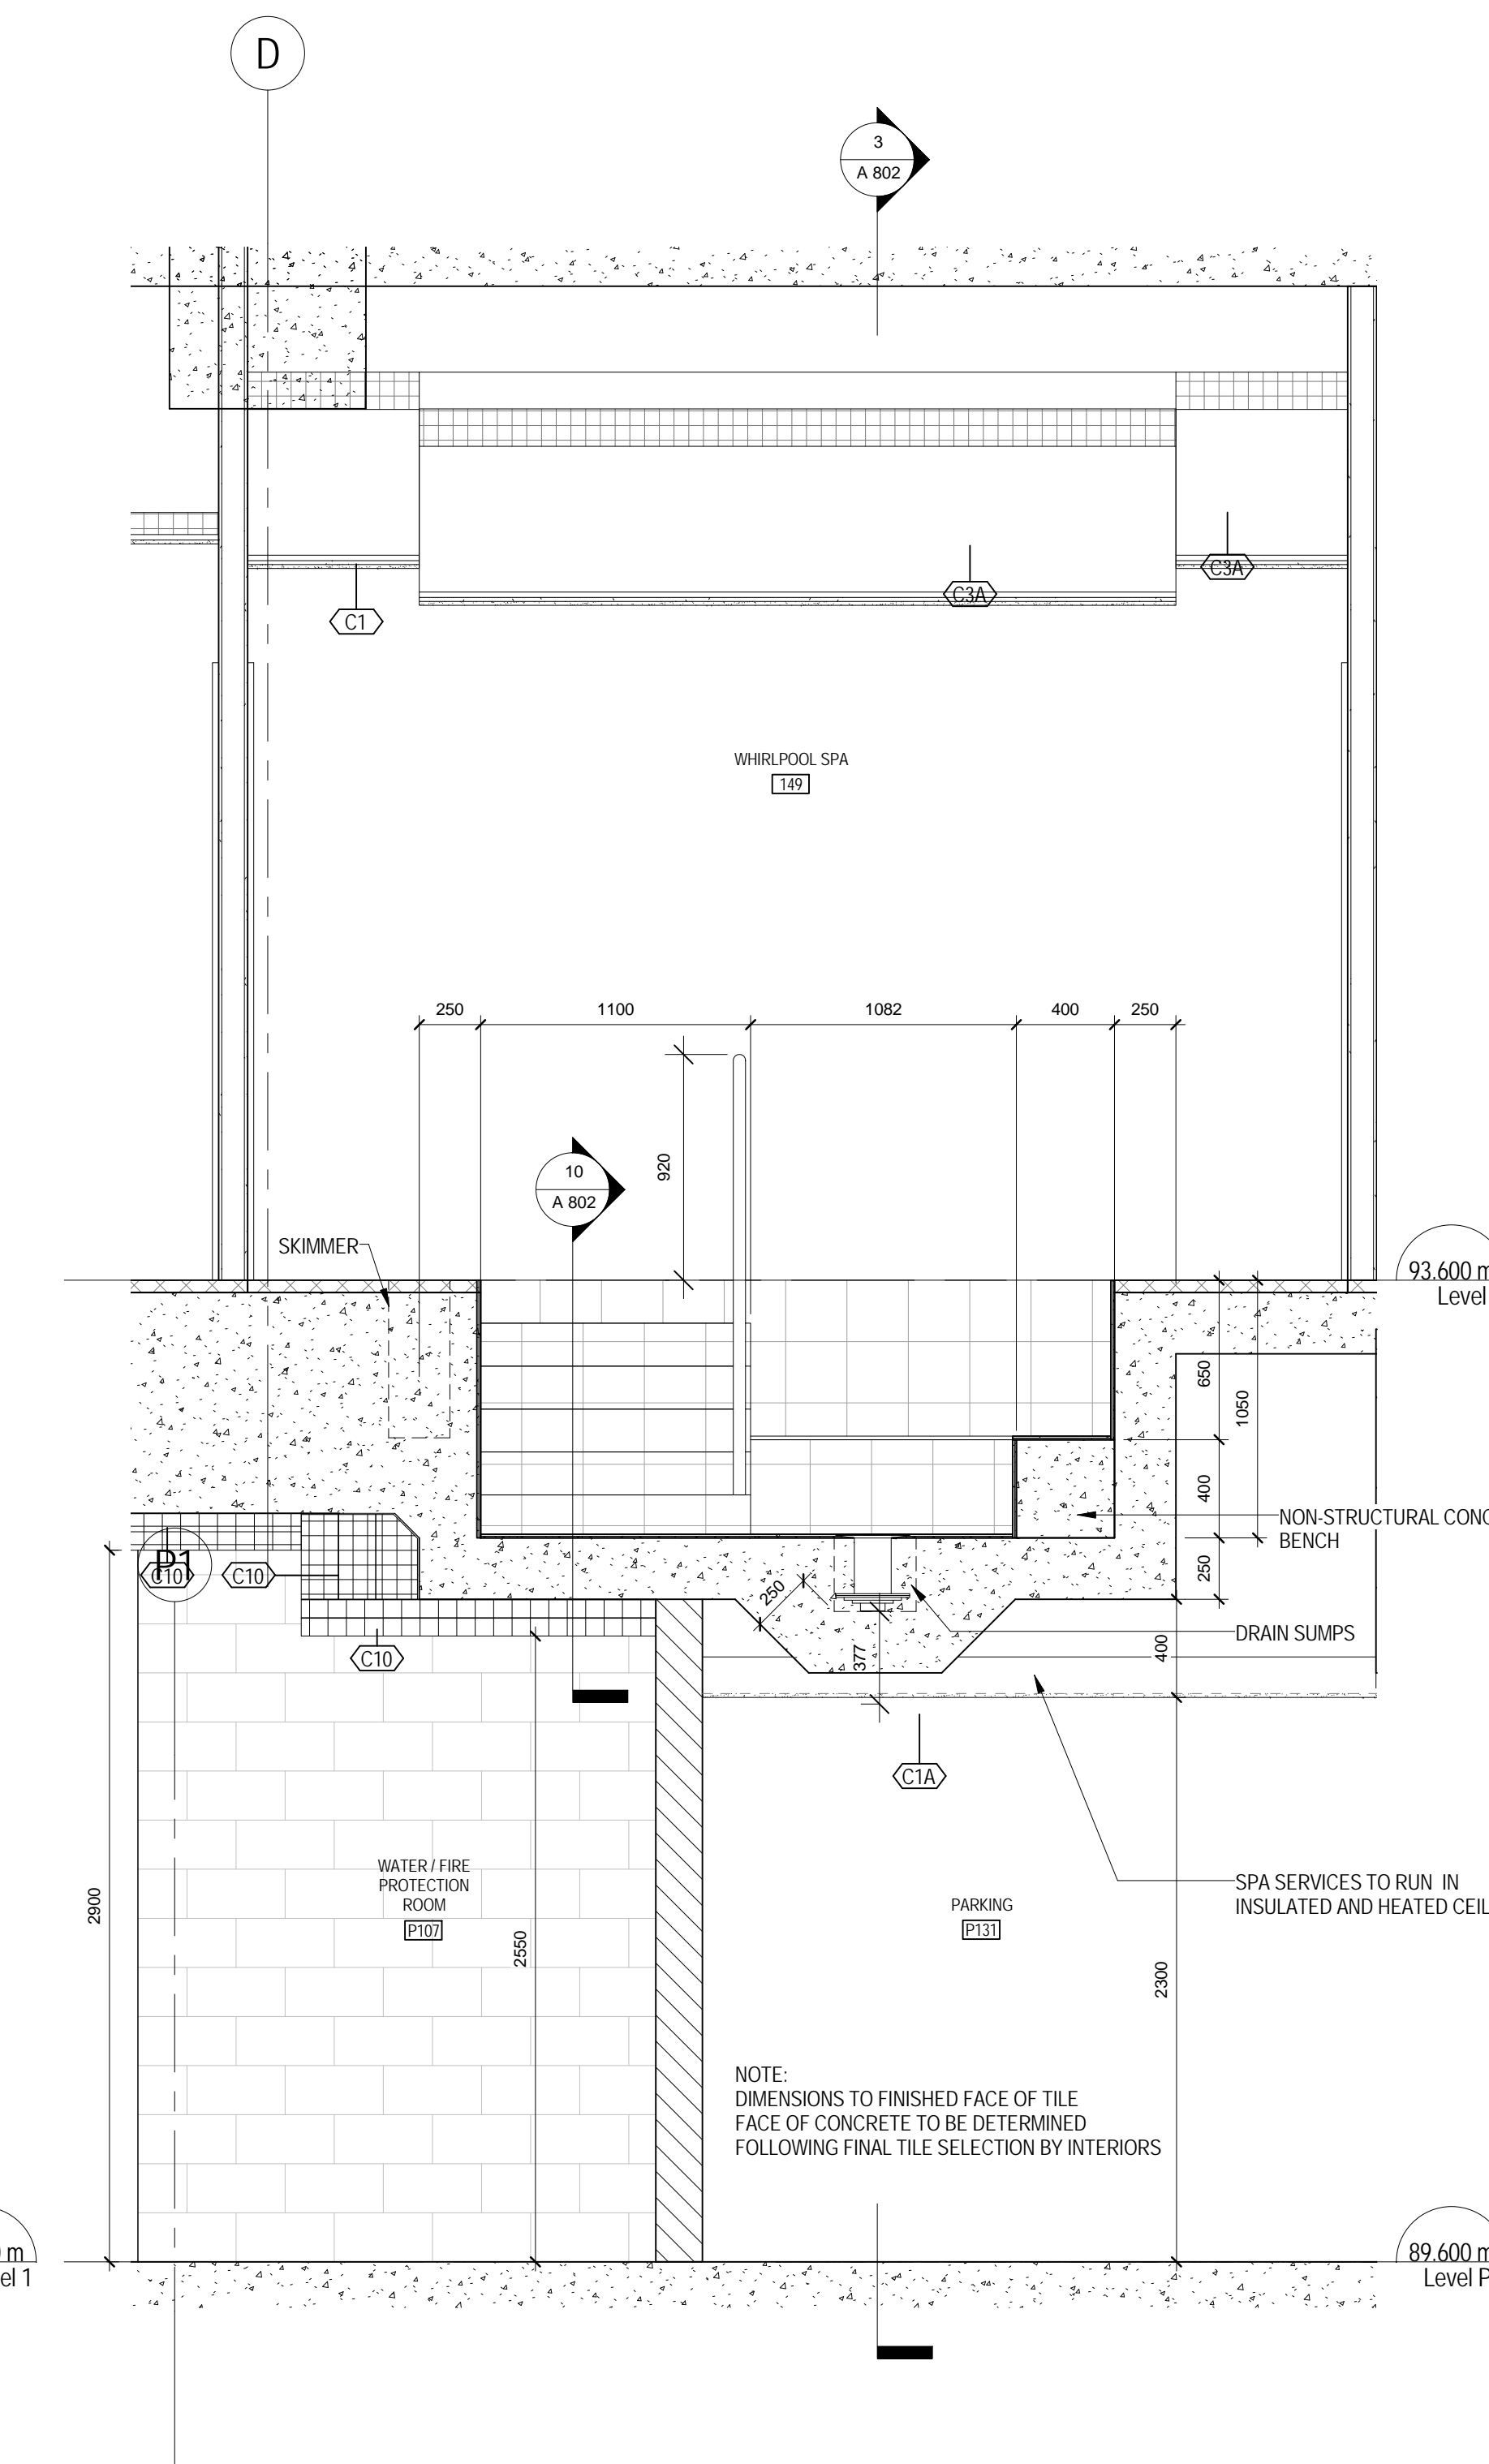


4 S/N SECTION AT LEVEL 1 SPA
1/1A.203 1:25

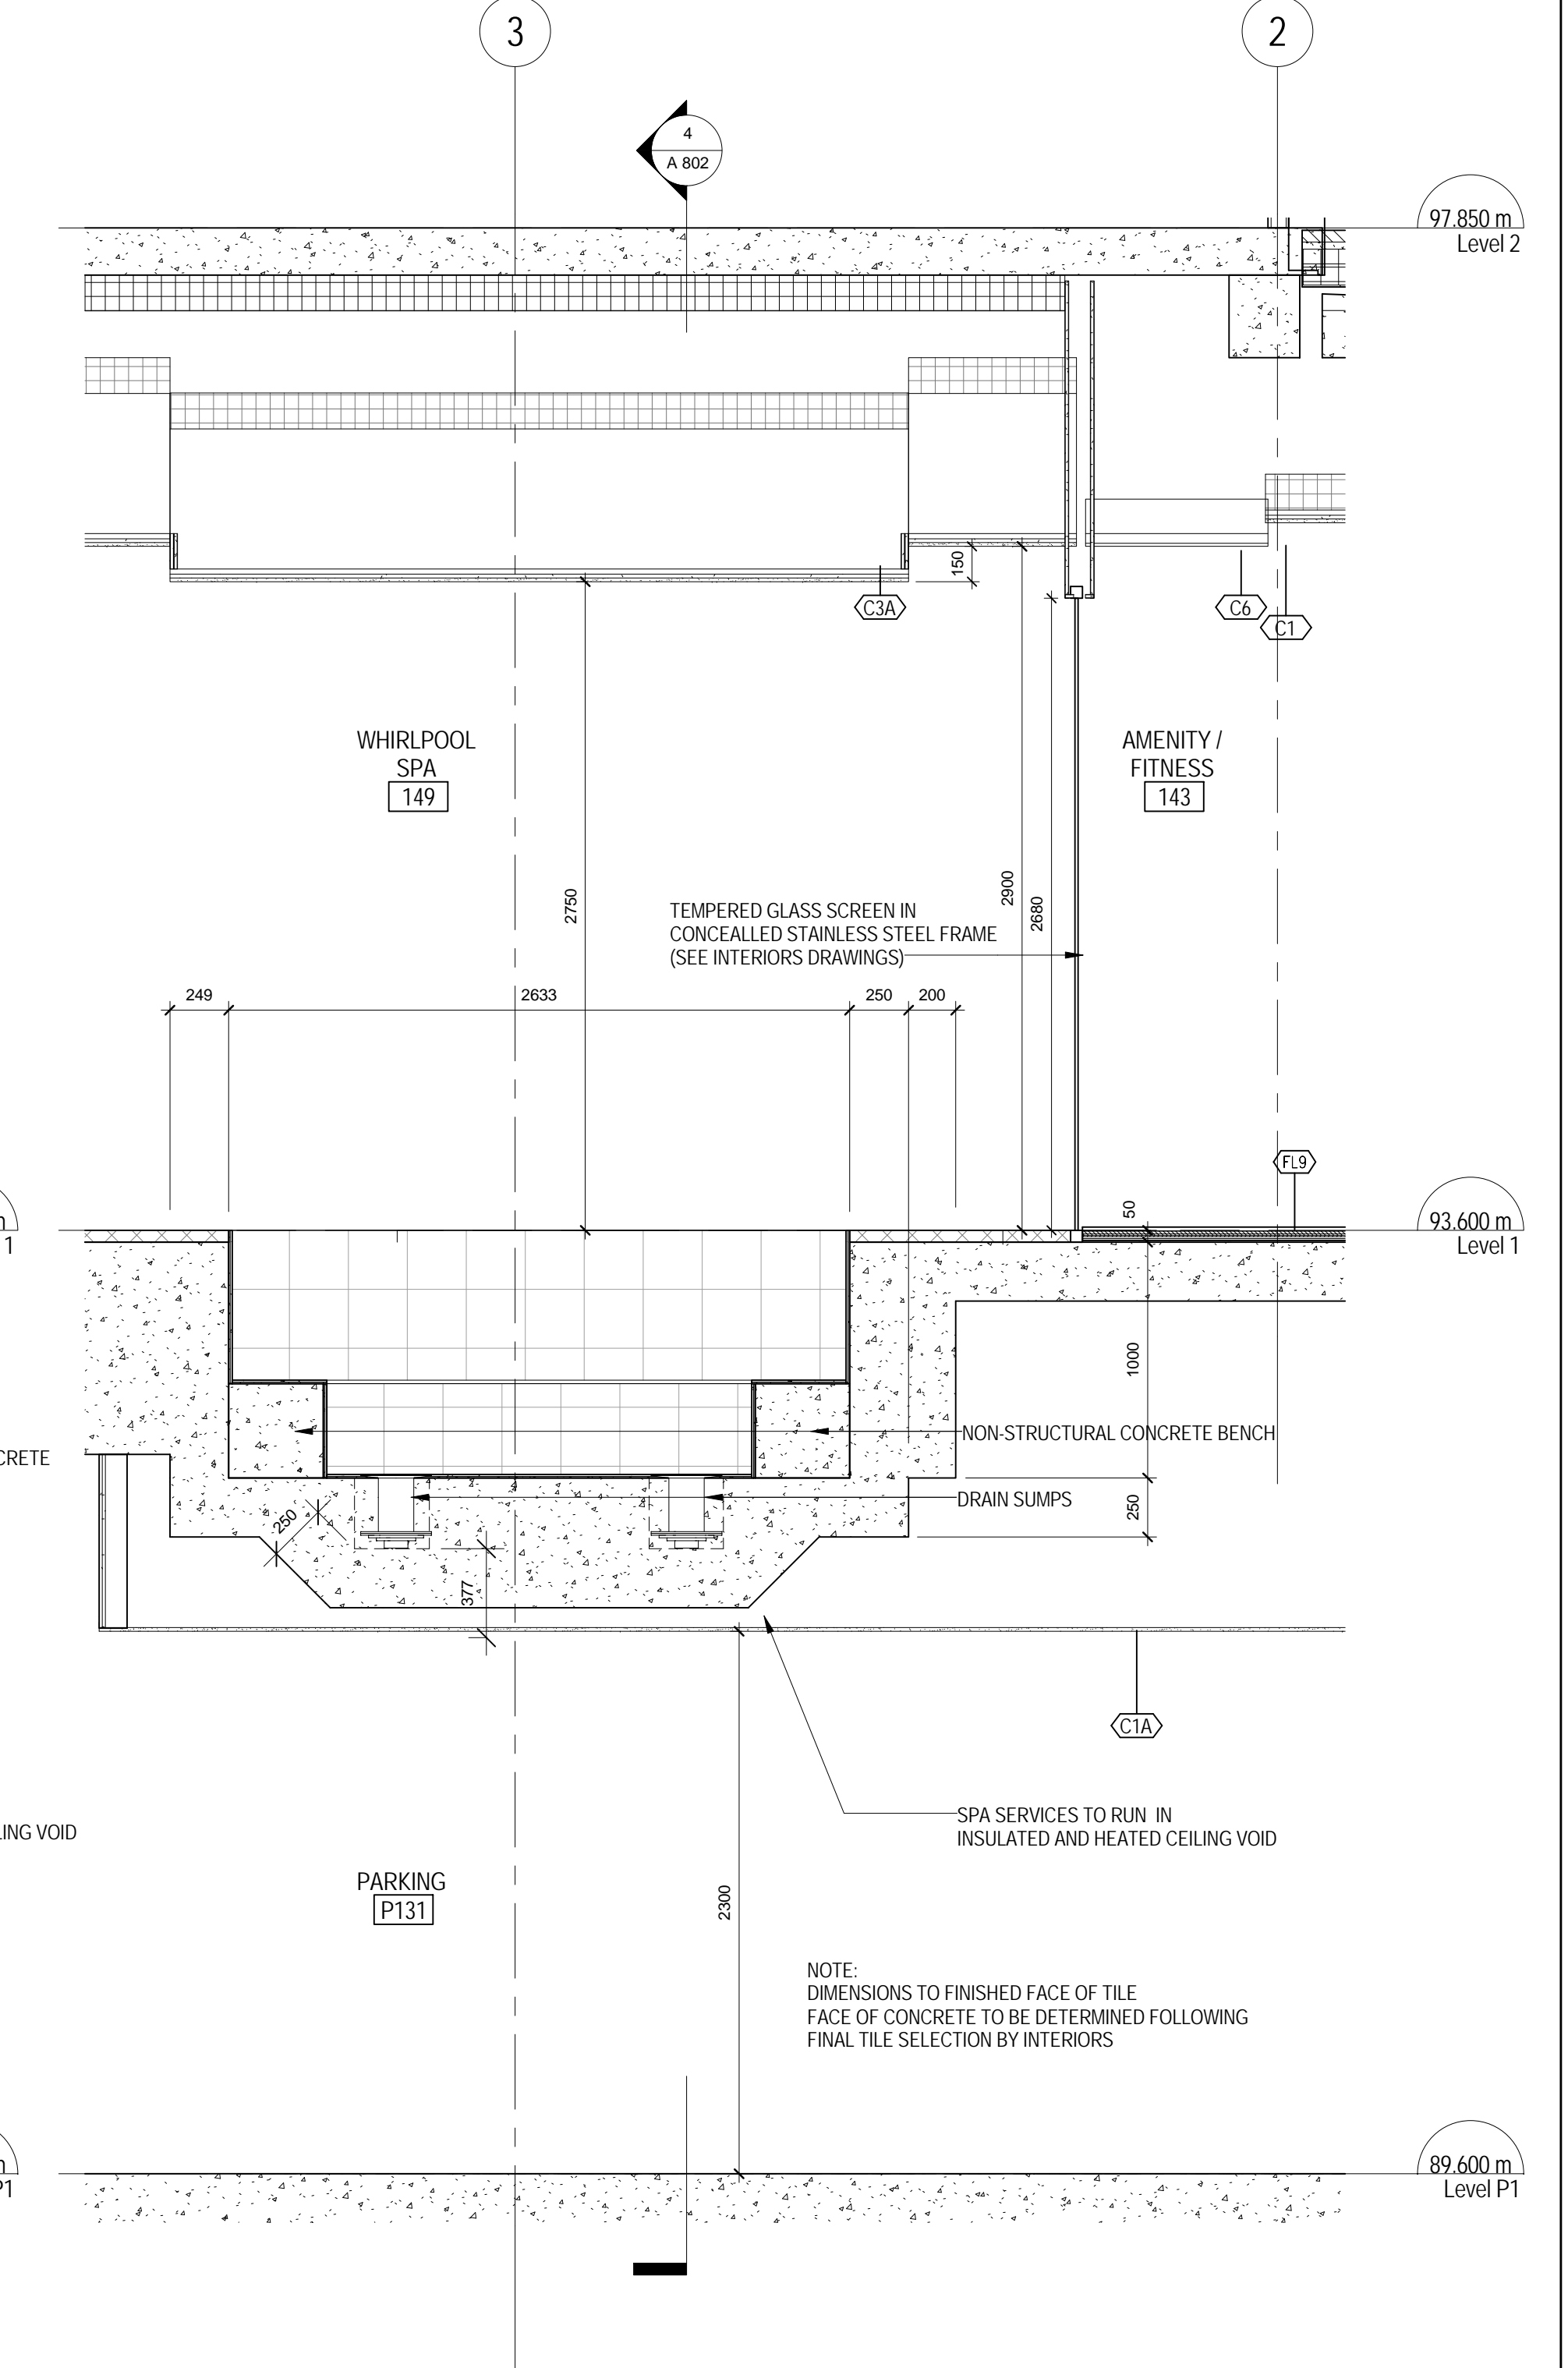


3 E/W SECTION AT LEVEL 1 SPA
1/1A.203 1:25

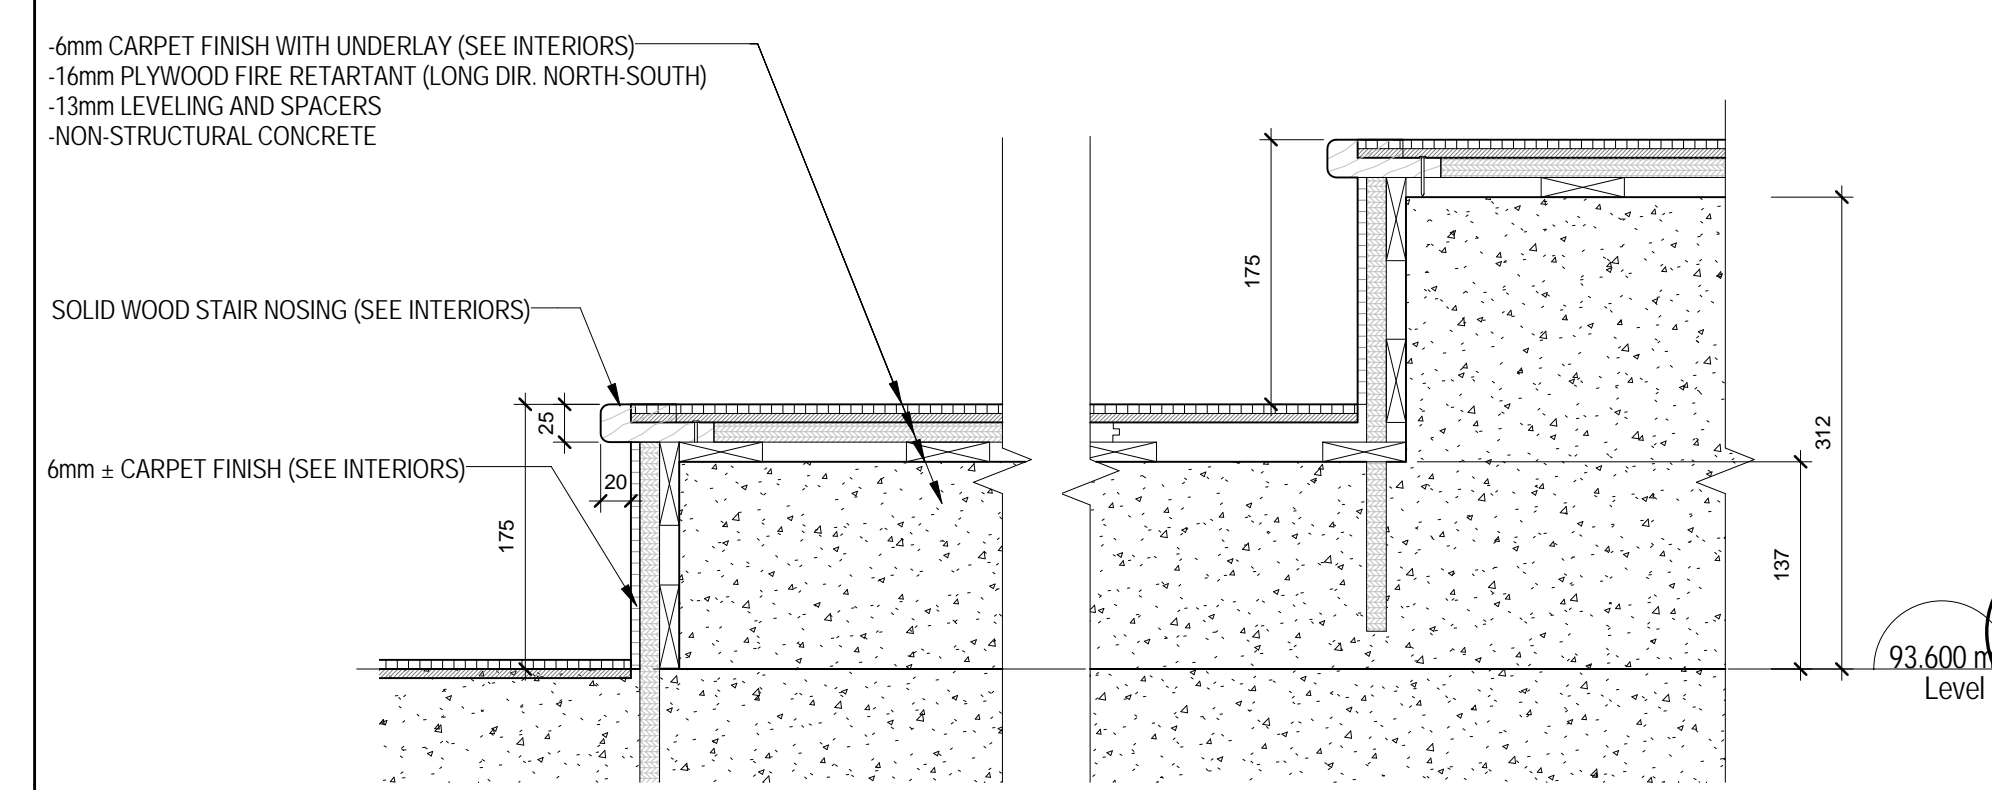


9 RAISED PLATFORM AT THEATRE - SECTION DETAIL
1/1A.802 1:5

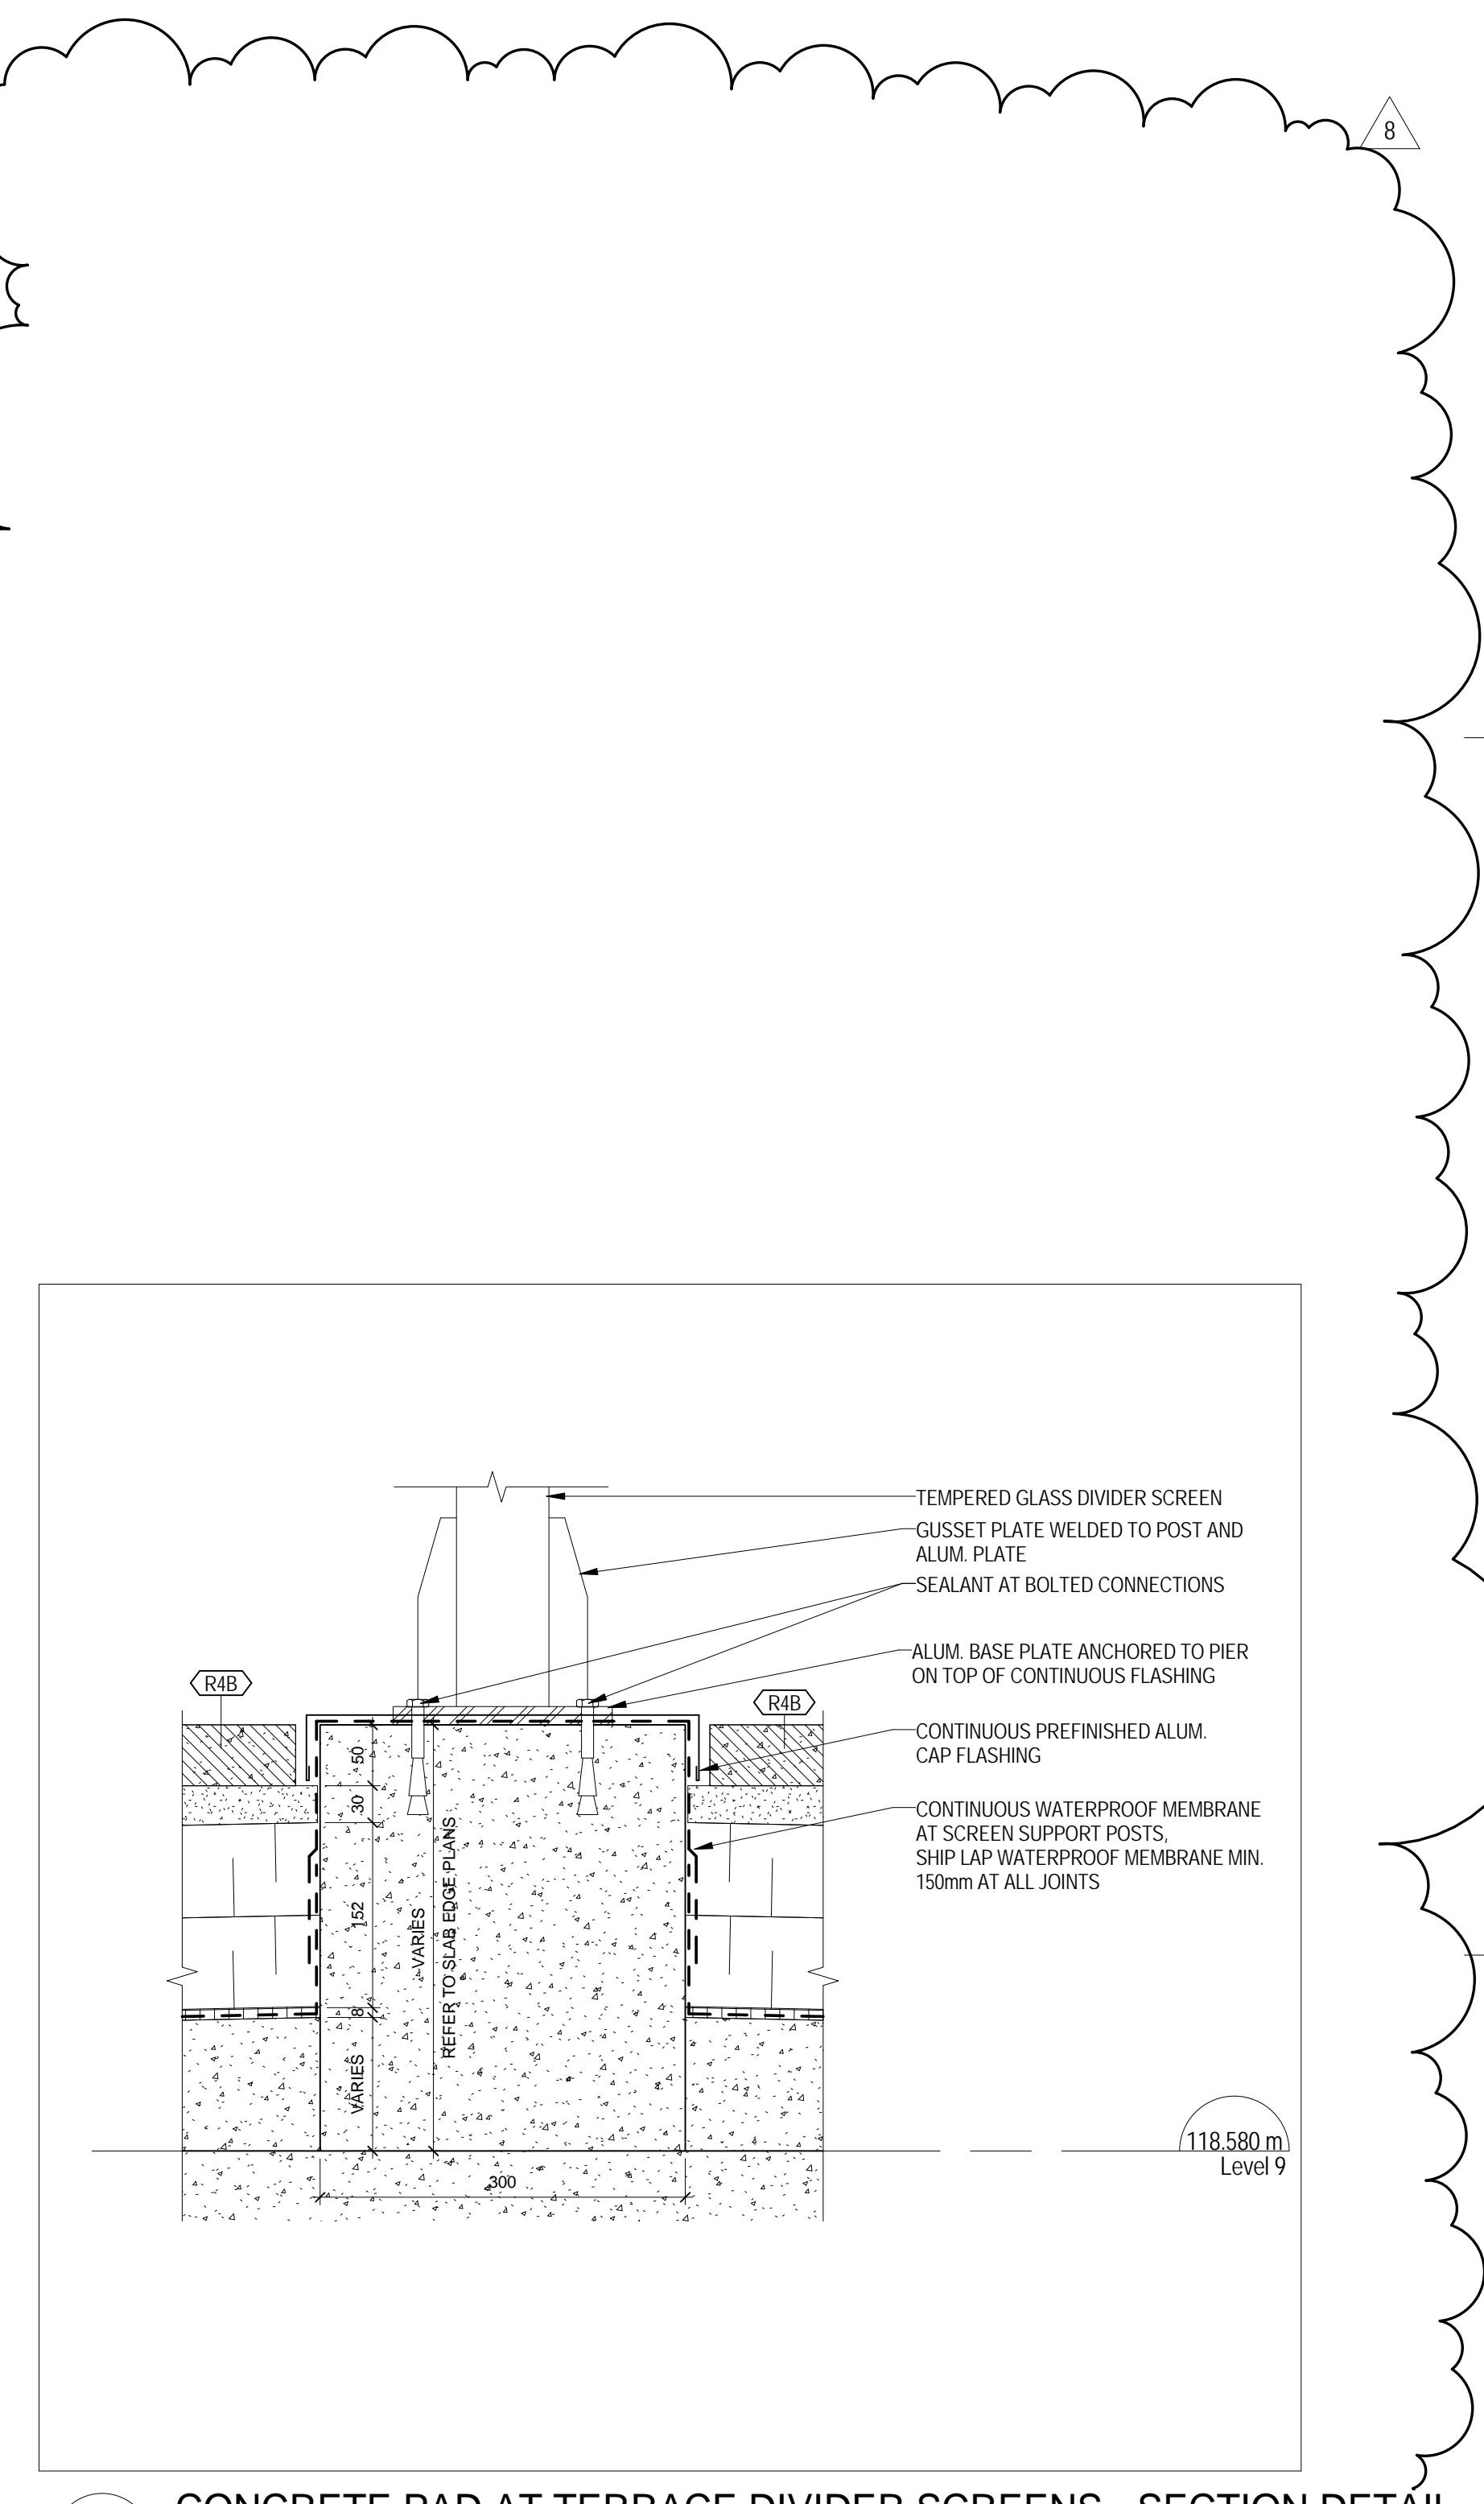

5 CONCRETE PAD AT TERRACE DIVIDER SCREENS - SECTION DETAIL
1/1A.219 1:5

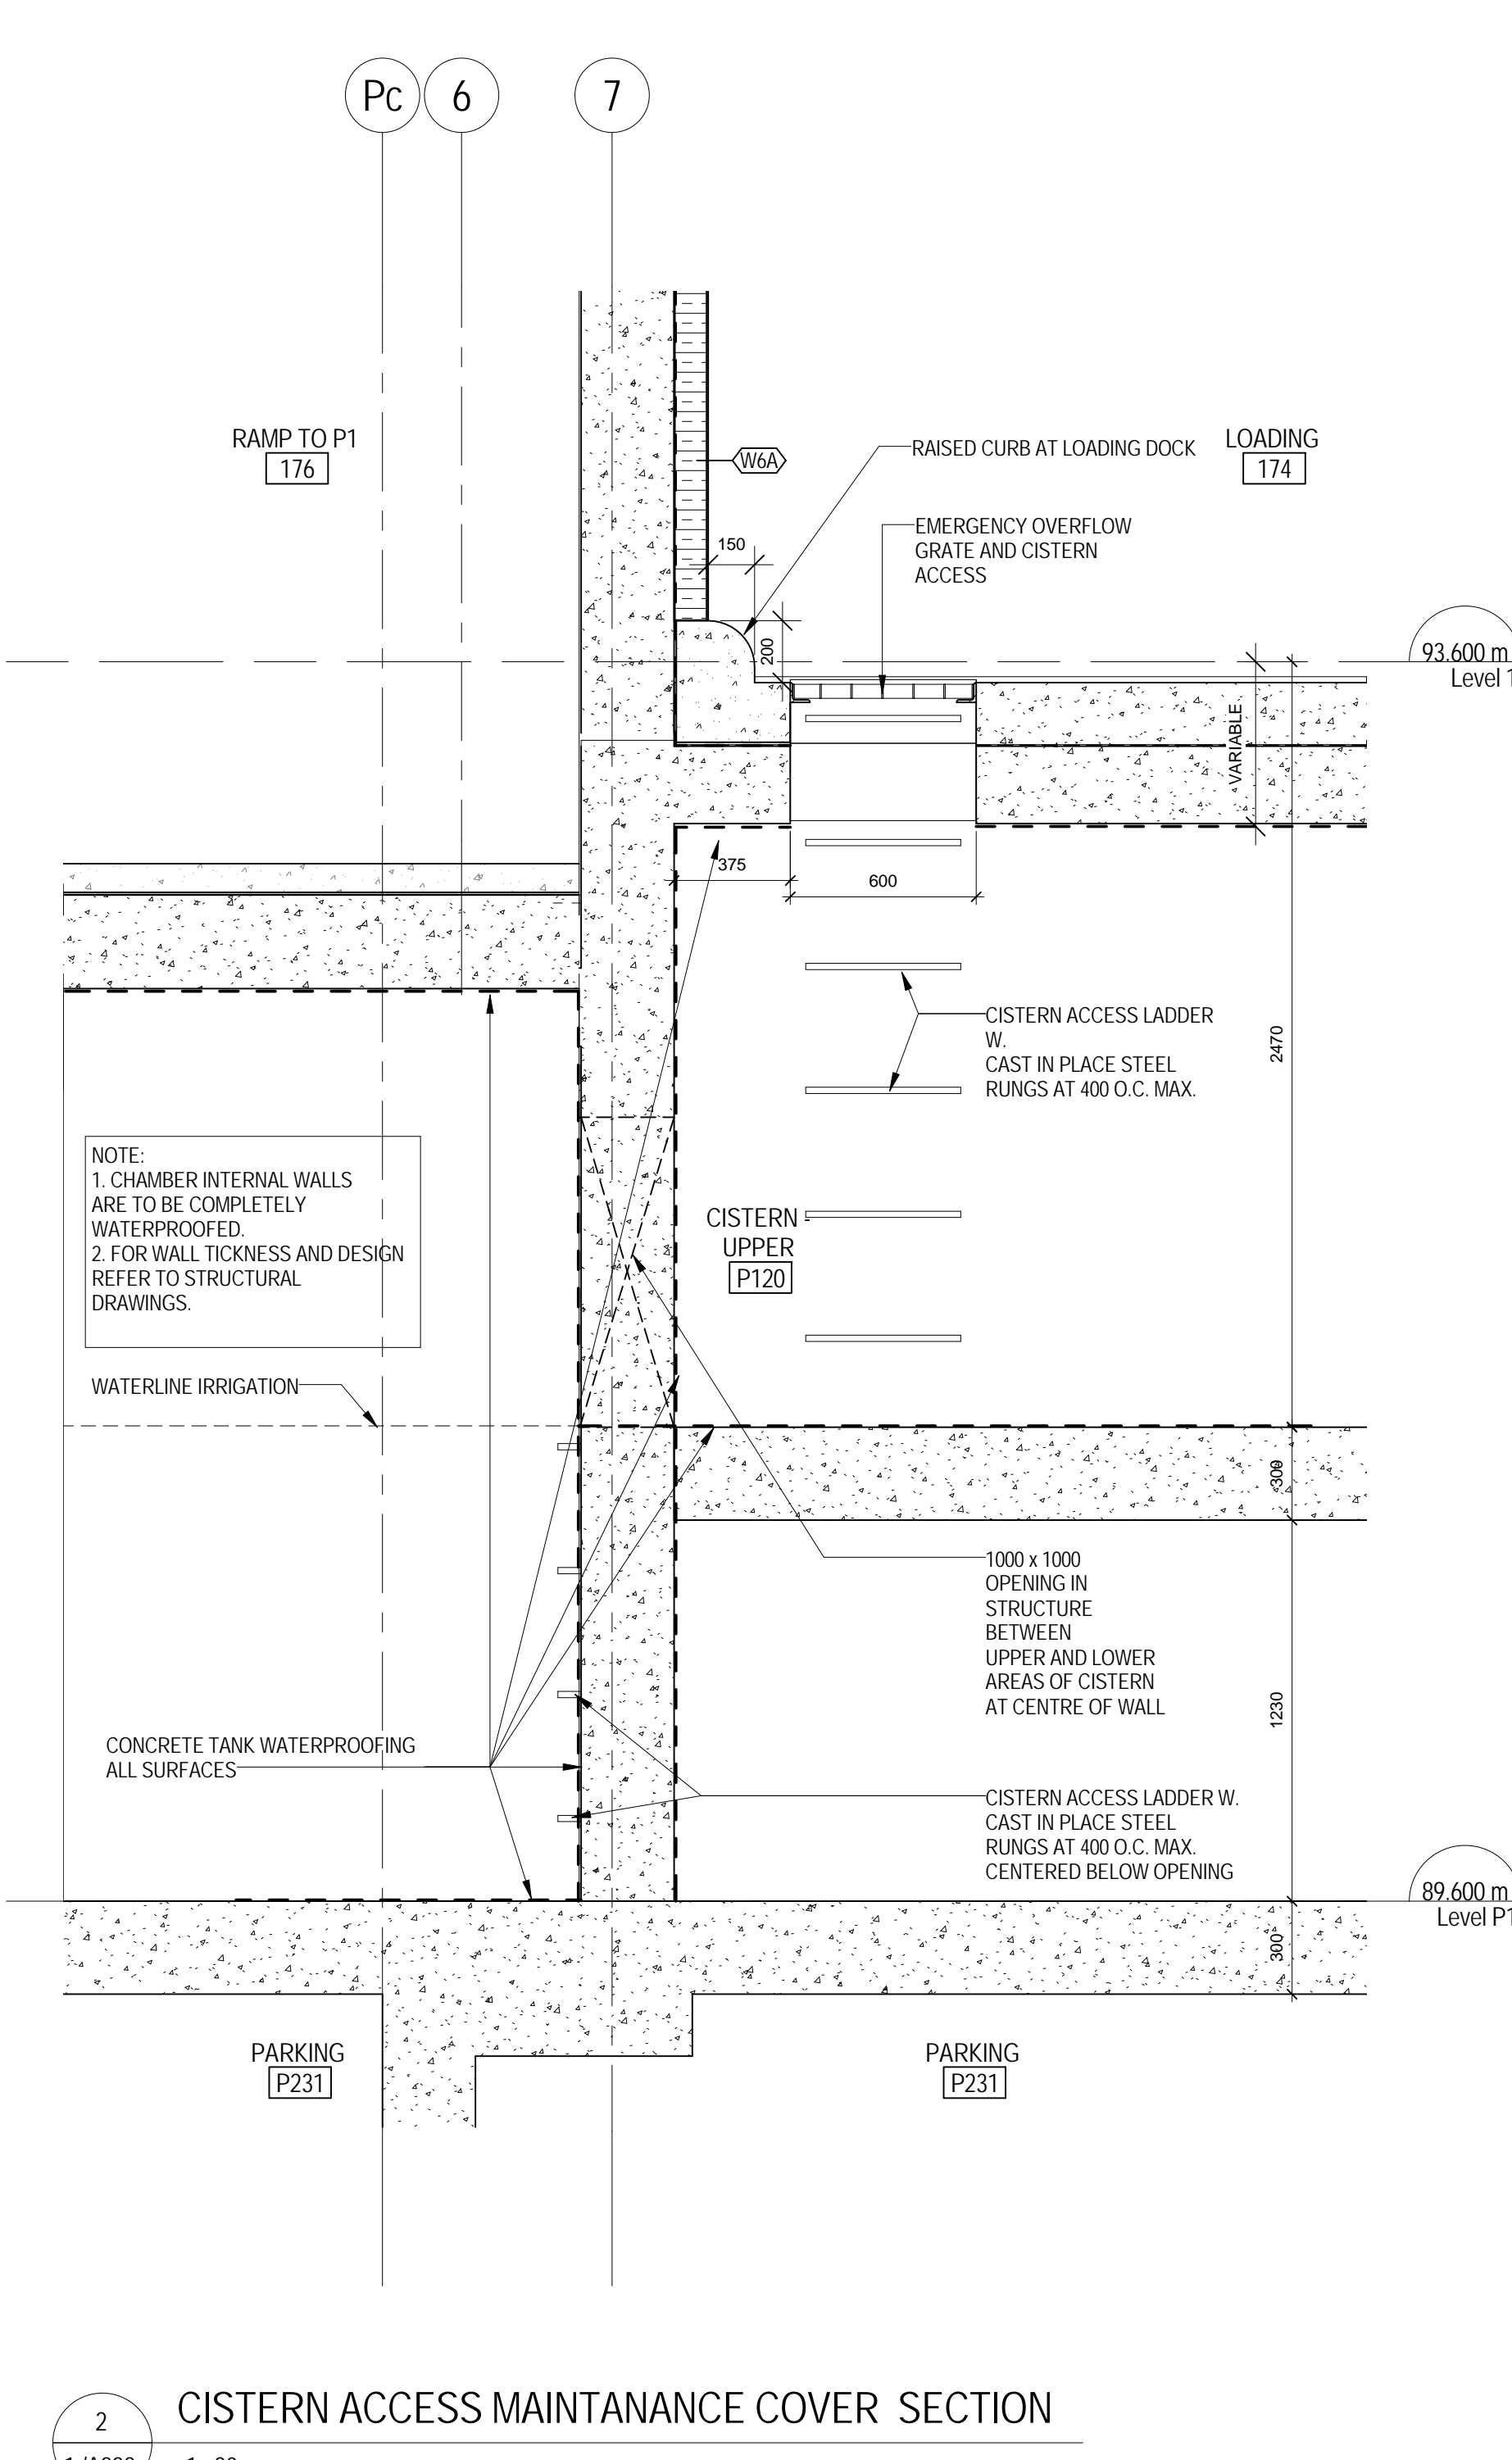

2 CISTERN ACCESS MAINTANANCE COVER SECTION
1/1A.228 1:20

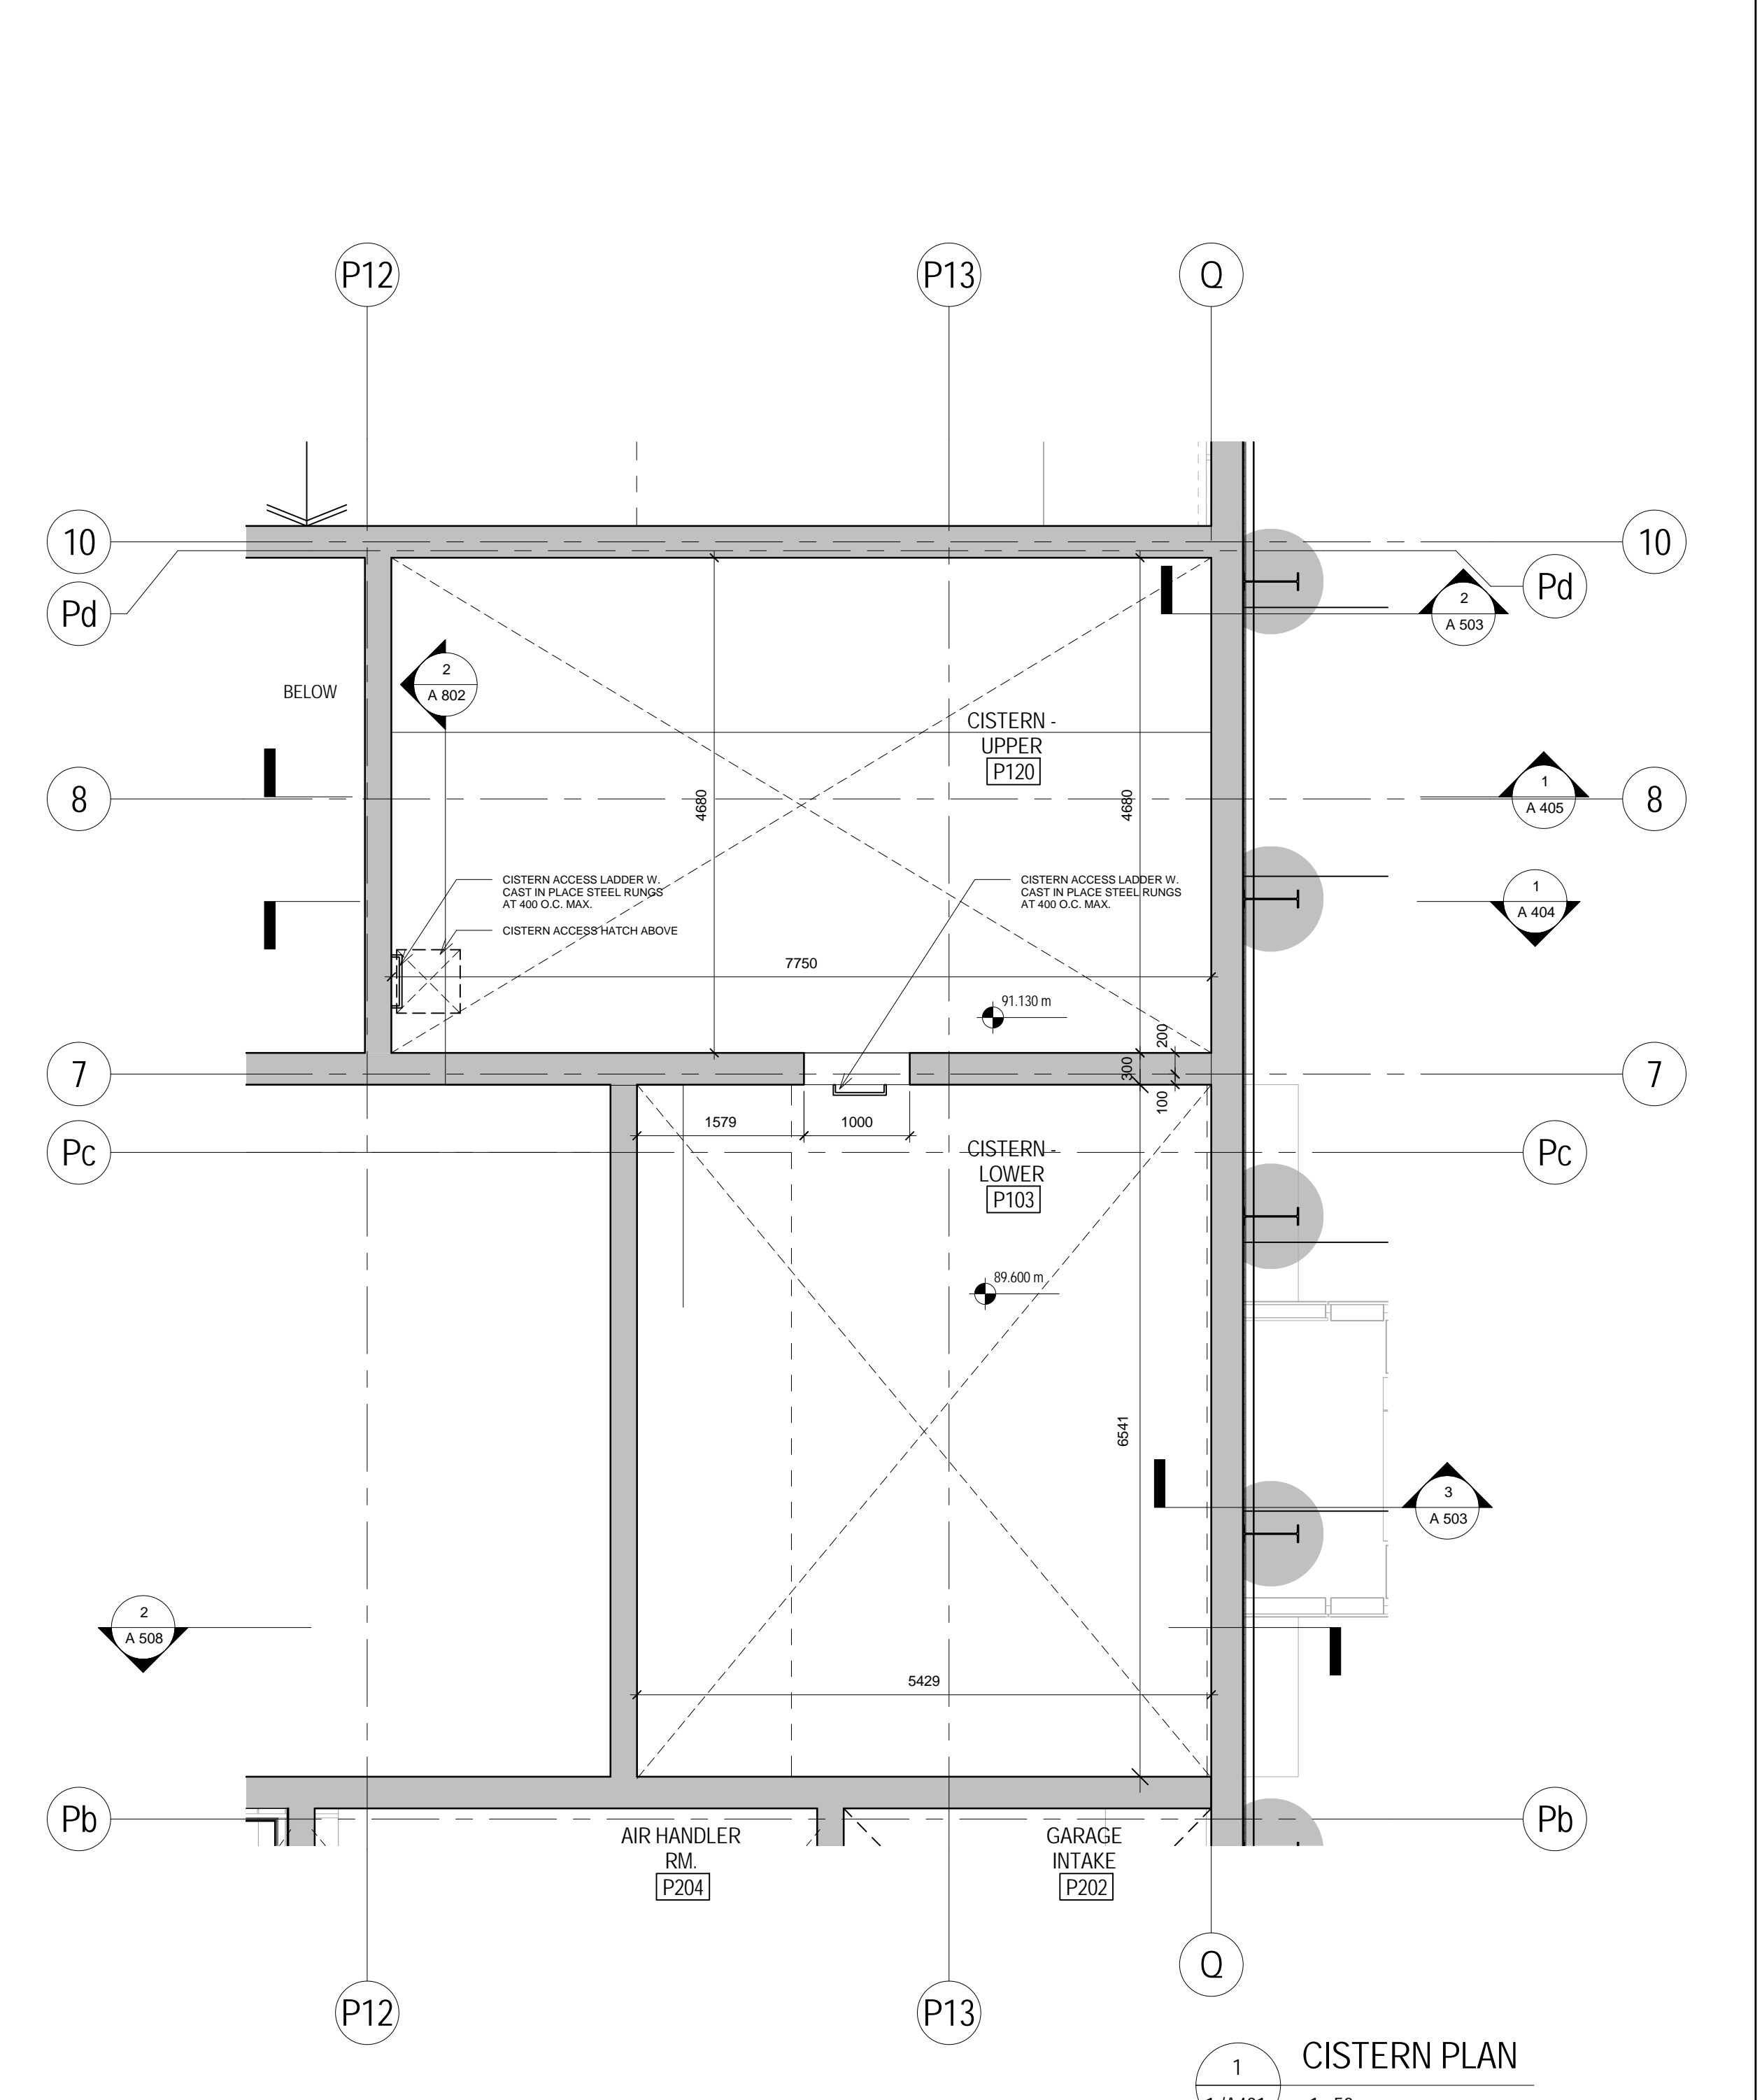

1 CISTERN PLAN
1/1A.401 1:50

SQ
SPADINA QUEEN
TRIDEL

METRIC SCALE DRAWING
FIRST FLOOR ELEV. +93.60m

No.	ISSUED / RE-USED FOR	DATE
1	Issued for AS 01	2015-03-05
2	Issued for AS 02	2015-05-04
3	Issued for Tender	2015-05-05
4	Issued for AS 03 (R)	2015-05-05
5	Issued for AS 04	2015-07-13
6	Issued for AS 05	2015-07-24
7	Issued for Overall Tender	2015-08-14
8	Issued for AS 18	2015-10-15

PROJECT NO: 12-115
SCALE: As indicated
DRAWN BY: RC
CHECKED BY: JH
DATE: 1/1A.401

Teepie Architects
1000 BAYVIEW AVE. SUITE 1000 SCARBOROUGH, ONTARIO M1B 3Y1
416-291-0000

SQ ALEXANDRA PARK - BLOCK 11
38 CAMERON ST., TORONTO, ONTARIO M5T 2H2