



DO NOT SCALE DRAWINGS.

CONTRACTOR MUST VERIFY ALL DRAWINGS, DIMENSIONS, DETAILS AND SPECIFICATIONS, AND REPORT ANY DISCREPANCIES TO UNION31 INC. BEFORE PROCEEDING WITH WORK. MATERIALS MAY NOT BE SUBSTITUTED WITHOUT WRITTEN APPROVAL FROM UNION31 INC.
ALL DRAWINGS AND SPECIFICATIONS ARE INSTRUMENTS OF SERVICE AND THE PROPERTY OF UNION31 INC. WHICH MUST BE RETURNED AT THE COMPLETION OF THE WORK.


PRINTED: 23-Aug-14

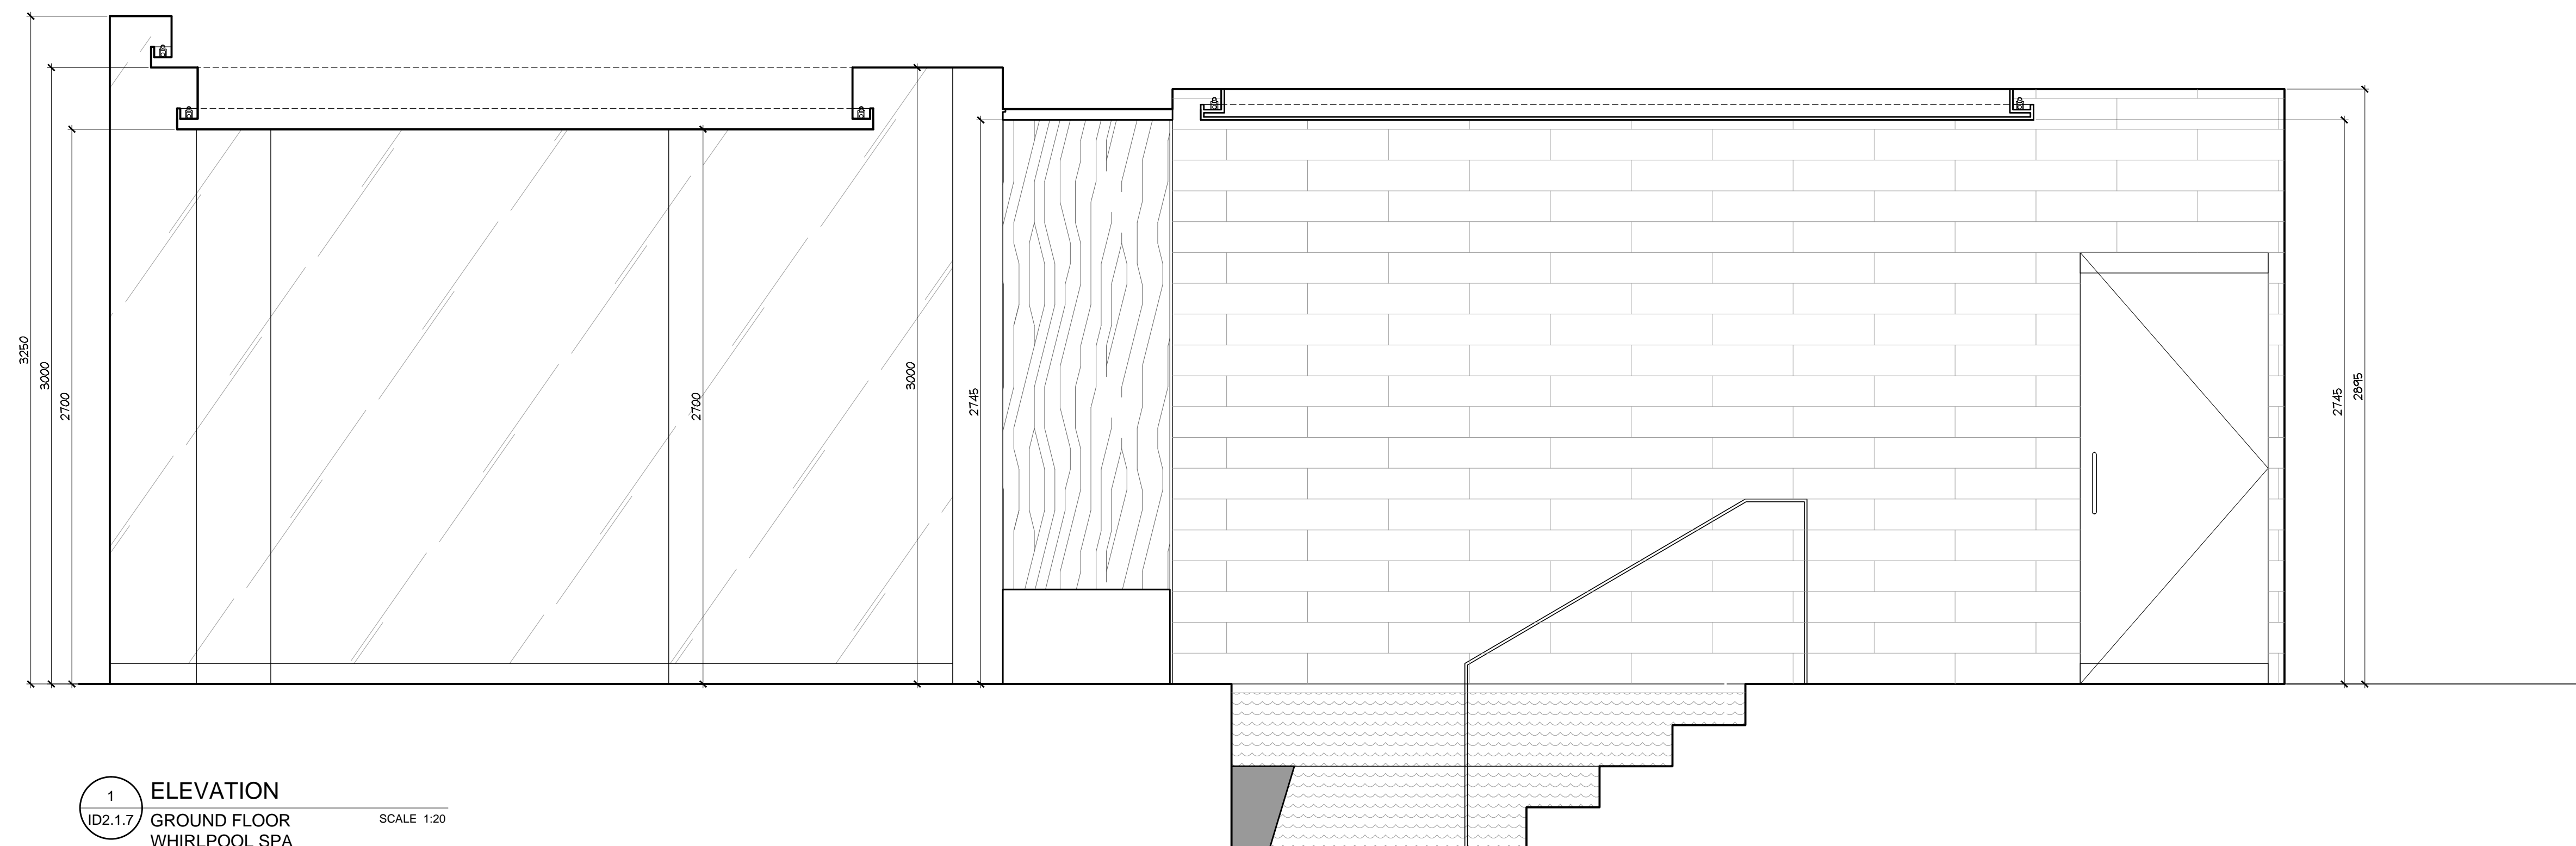


1 ELEVATION
ID2.1.7 GROUND FLOOR WHIRLPOOL SPA SCALE 1:20

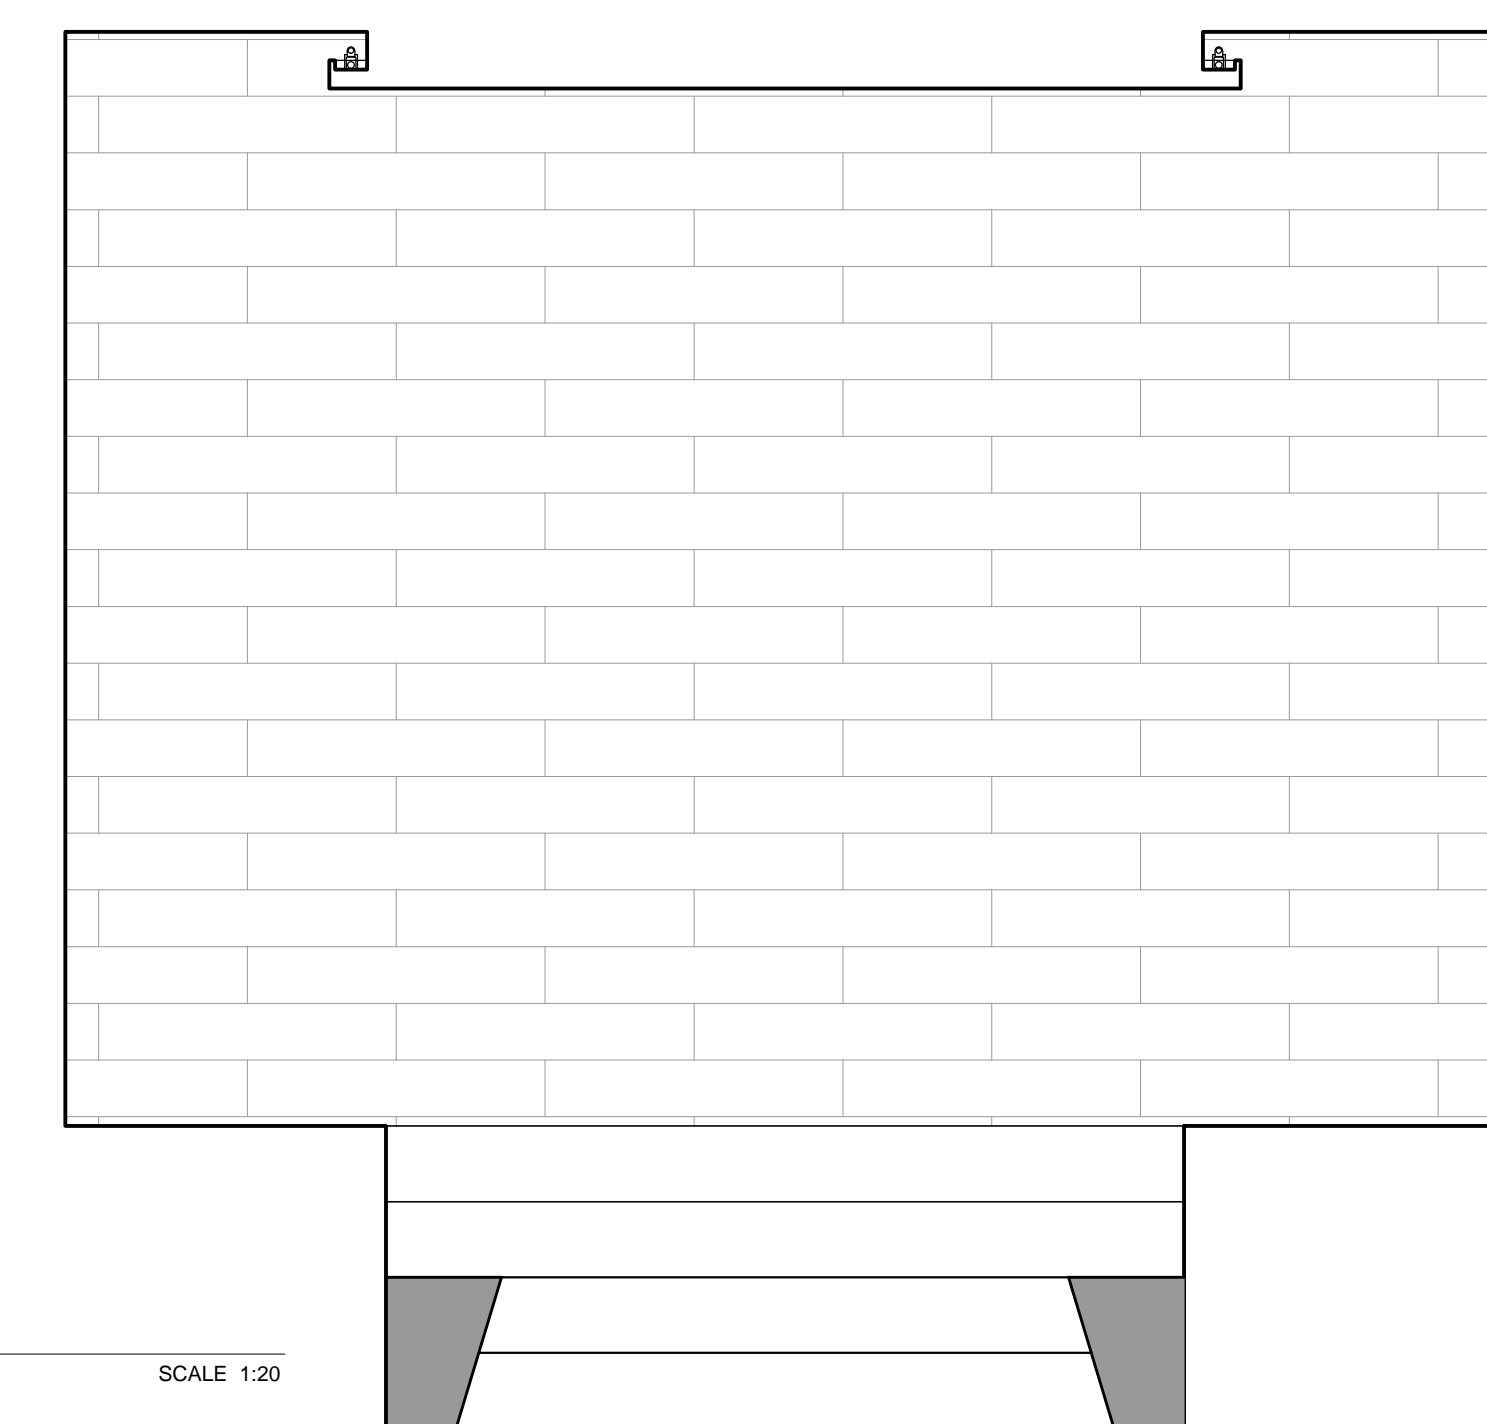


2 ELEVATION
ID2.1.7 GROUND FLOOR WHIRLPOOL SPA SCALE 1:20

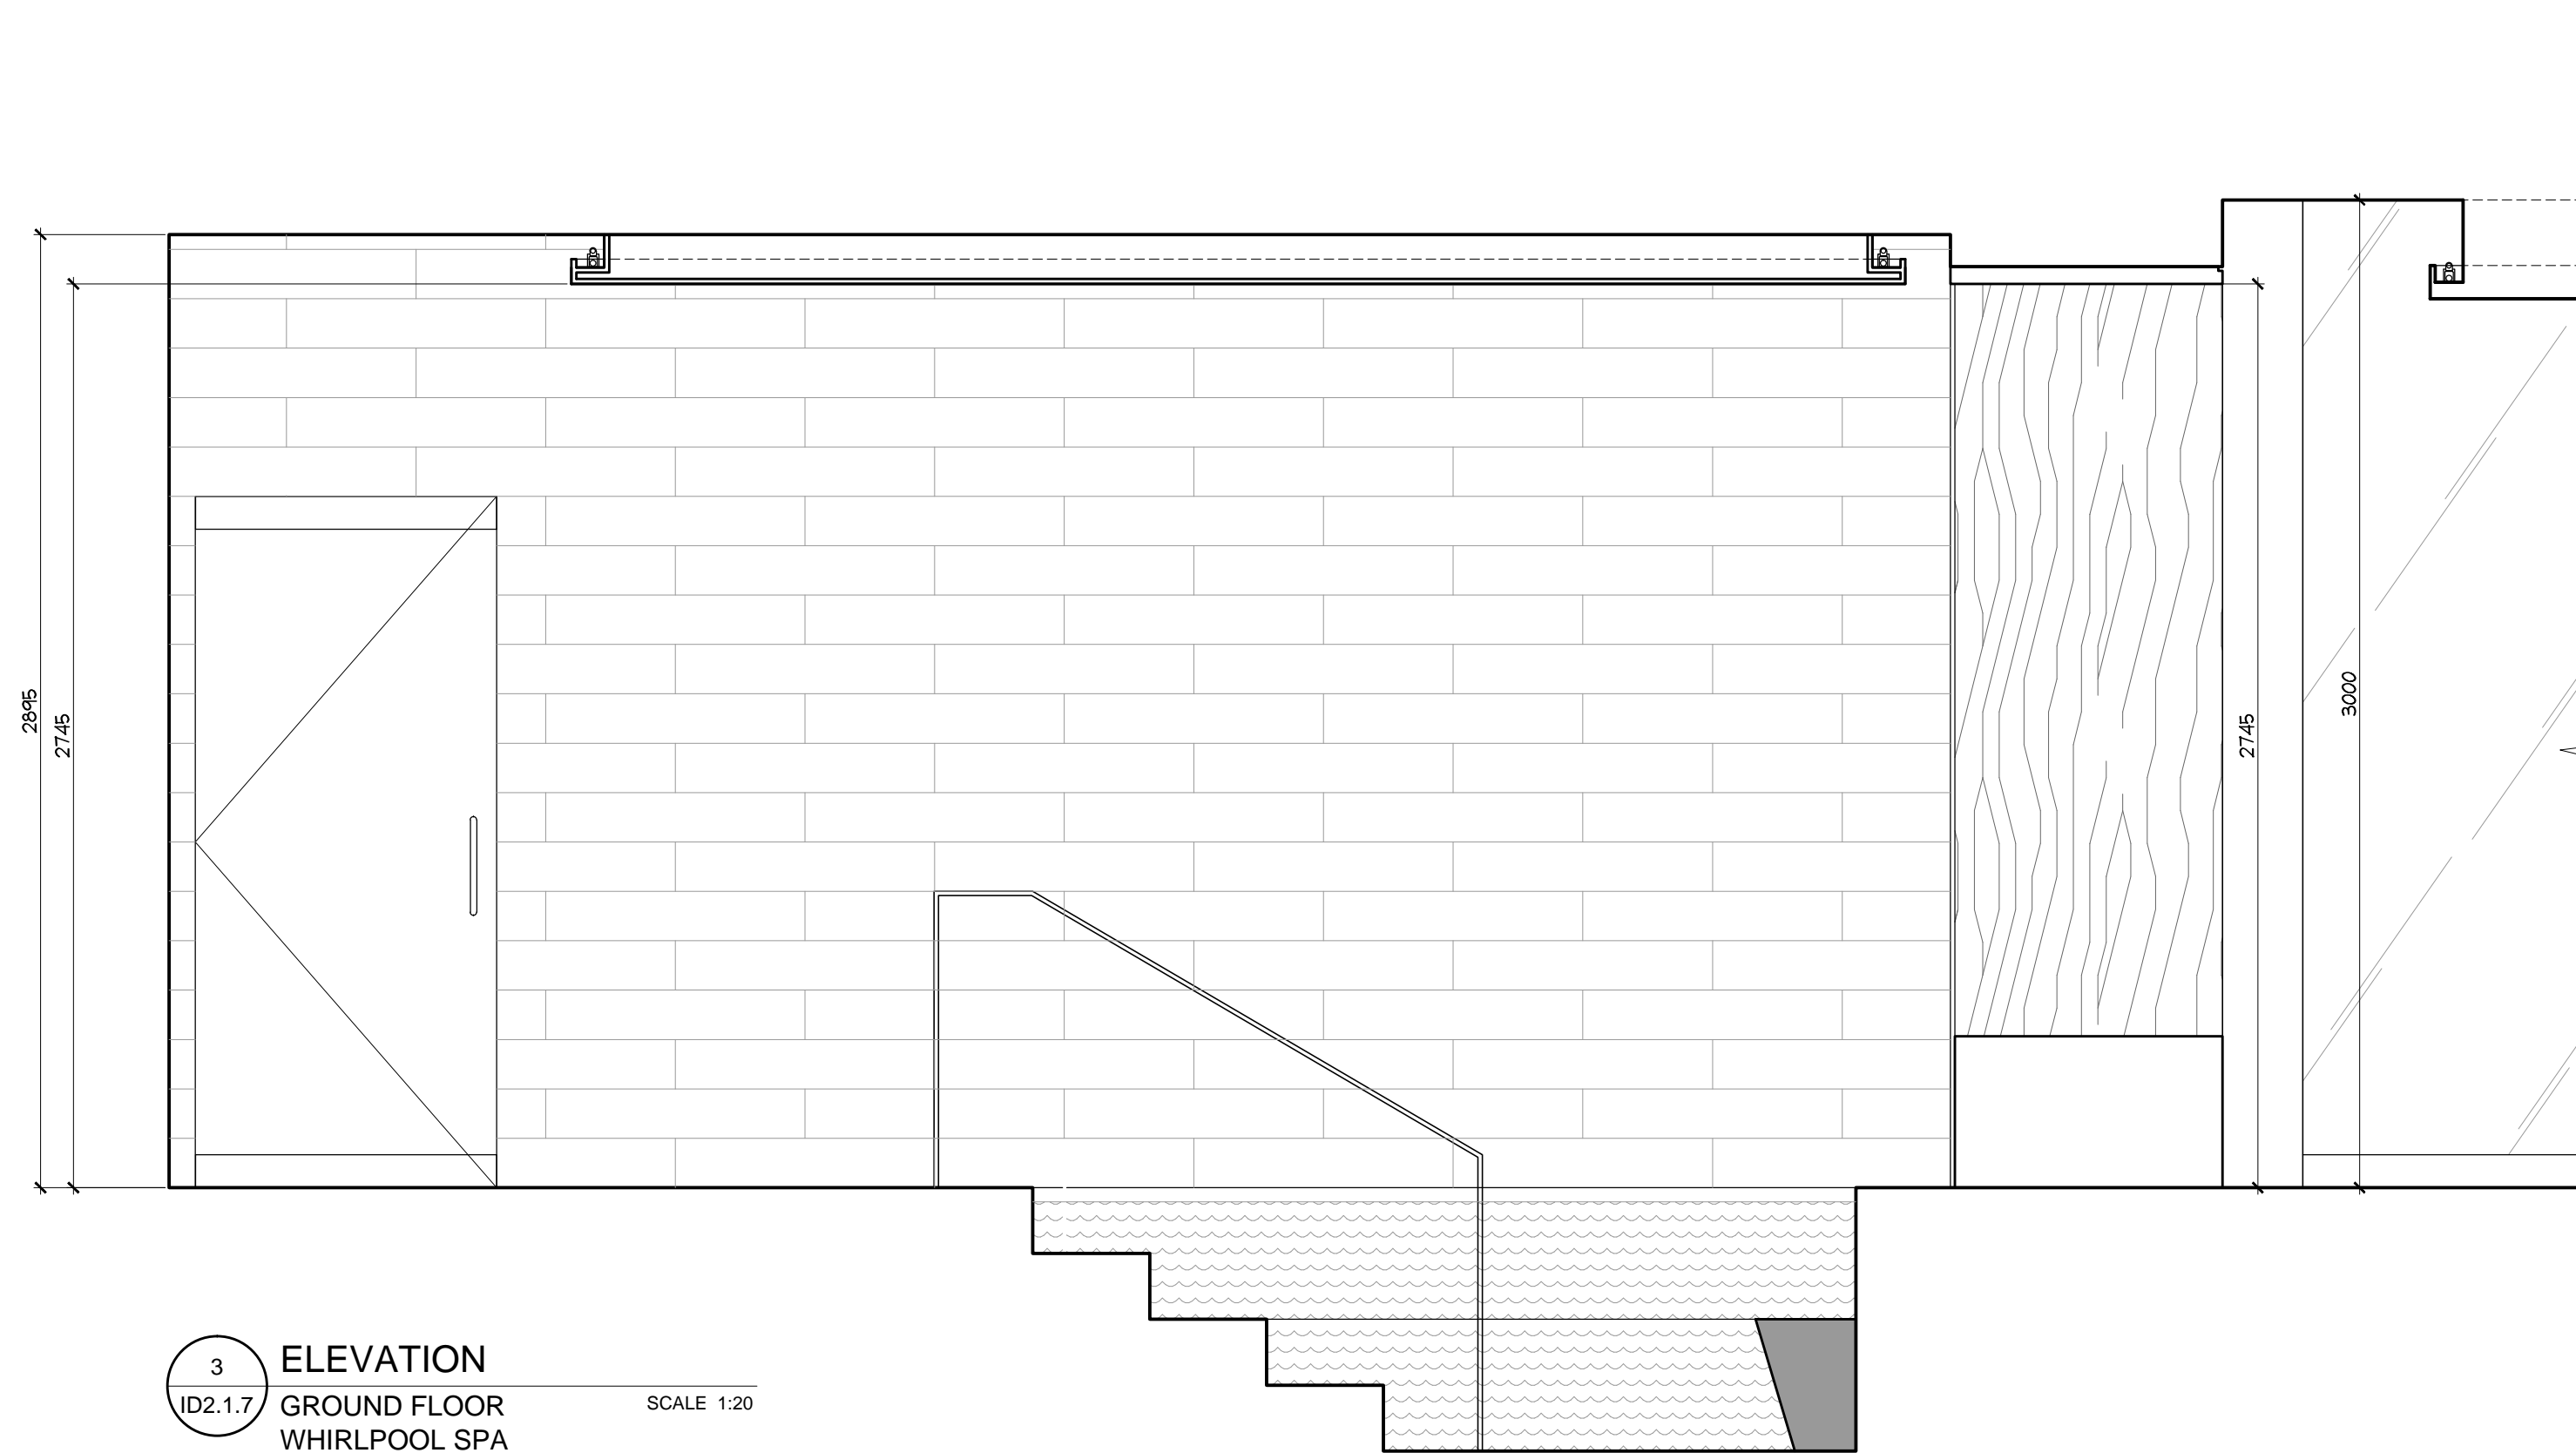


3 ELEVATION
ID2.1.7 GROUND FLOOR WHIRLPOOL SPA SCALE 1:20

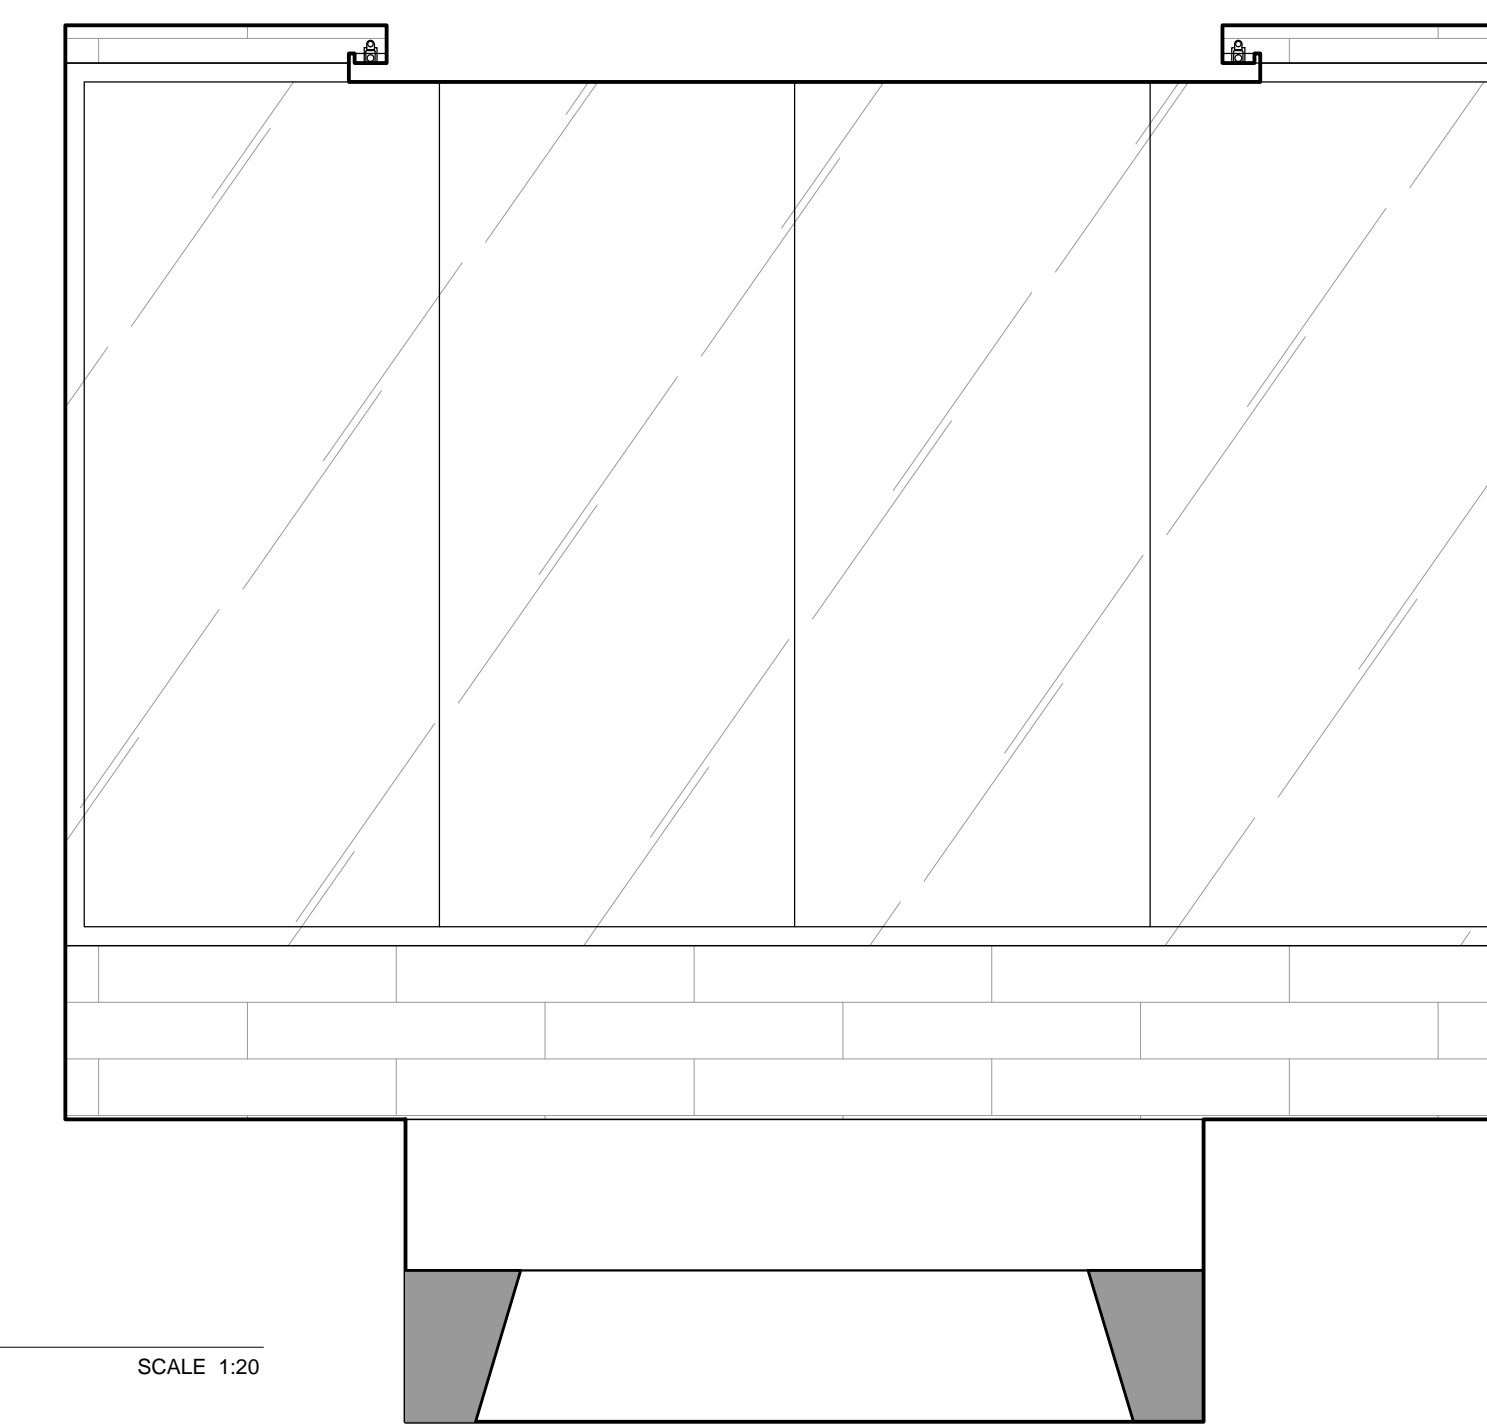


4 ELEVATION
ID2.1.7 GROUND FLOOR WHIRLPOOL SPA SCALE 1:20

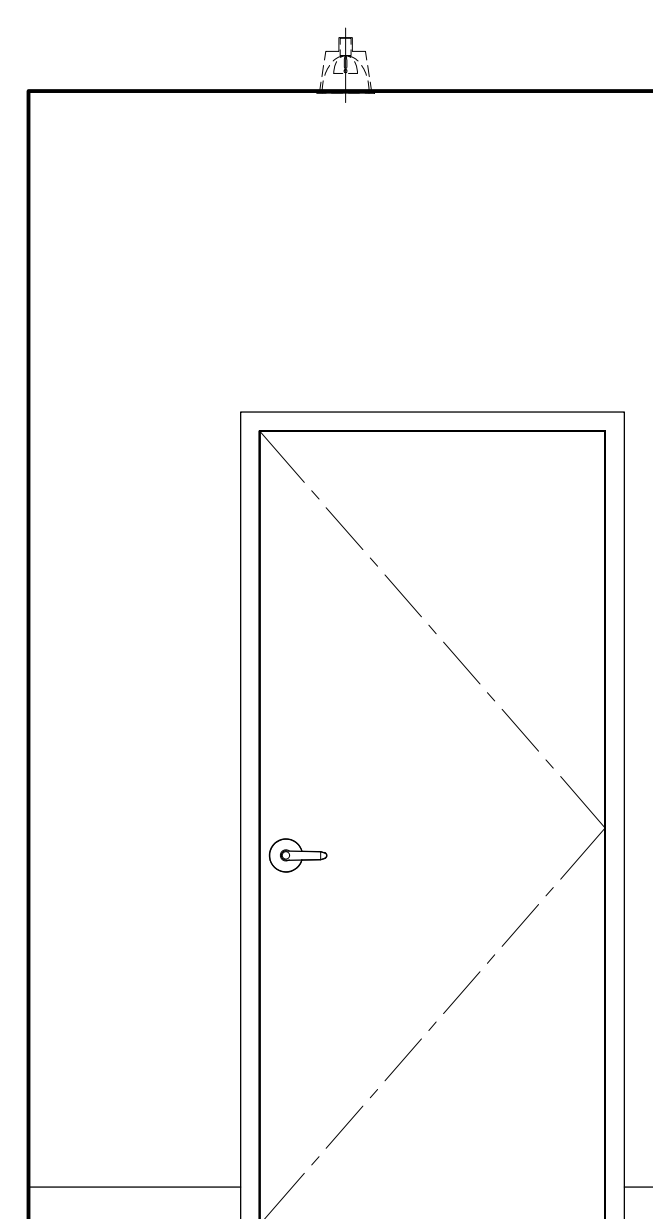


5 ELEVATION
ID2.1.7 GROUND FLOOR WOMEN'S/ MEN'S W.R. VESTIBULE SCALE 1:20

 

6 ELEVATION
ID2.1.7 GROUND FLOOR WOMEN'S/ MEN'S W.R. VESTIBULE SCALE 1:20

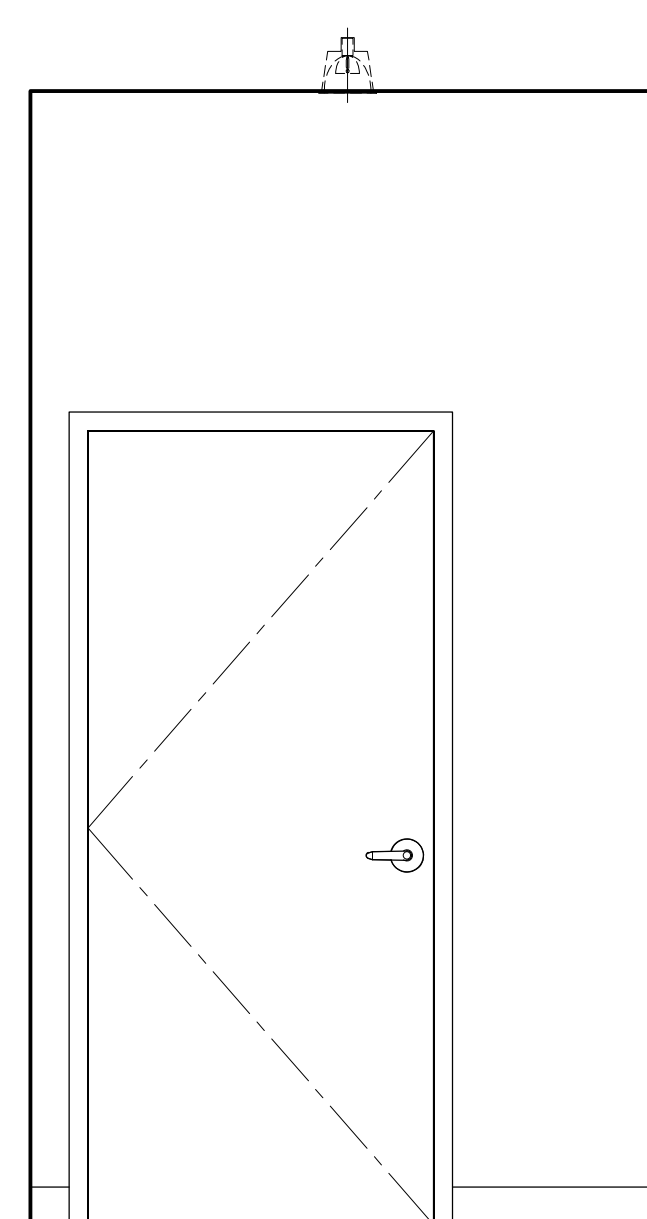

7 ELEVATION
ID2.1.7 GROUND FLOOR WOMEN'S/ MEN'S W.R. VESTIBULE SCALE 1:20

 

8 ELEVATION
ID2.1.7 GROUND FLOOR WOMEN'S/ MEN'S W.R. VESTIBULE SCALE 1:20

NO.	DATE	COMMENTS	INI
02	22 AUG / 14	ISSUED FOR PERMIT	AP
01	15 AUG / 14	ISSUED FOR PERMIT	AP

REVISIONS:

UNION31

UNION31 INC.
183 BATHURST STREET, STE. 201
TORONTO, ON, M5T 2R7, CANADA
TEL: 416-597-1576 FAX: 416-597-2139

PROJECT NAME:
**ALEXANDRA PARK
MAIN BUILDING**
BLOCK 11
ON, Canada

PROJECT NO.: 13-949

DRAWING'S:
**GROUND FLOOR
ELEVATIONS**

DATE STARTED: 07 AUG / 13
SCALE: 1 : 20
DRAWN BY: AP
APPROVED BY: KC

DRAWING NO.:
**ID
2.1.7**