



**DO NOT SCALE DRAWINGS.**

CONTRACTOR MUST VERIFY ALL DRAWINGS, DIMENSIONS, DETAILS AND SPECIFICATIONS, AND REPORT ANY DISCREPANCIES TO UNION 31 INC. BEFORE PROCEEDING WITH WORK. MATERIALS MAY NOT BE SUBSTITUTED WITHOUT WRITTEN APPROVAL FROM UNION 31 INC.  
ALL DRAWINGS AND SPECIFICATIONS ARE INSTRUMENTS OF SERVICE AND THE PROPERTY OF UNION 31 INC. WHICH MUST BE RETURNED AT THE COMPLETION OF THE WORK.


PRINTED: 28-May-15

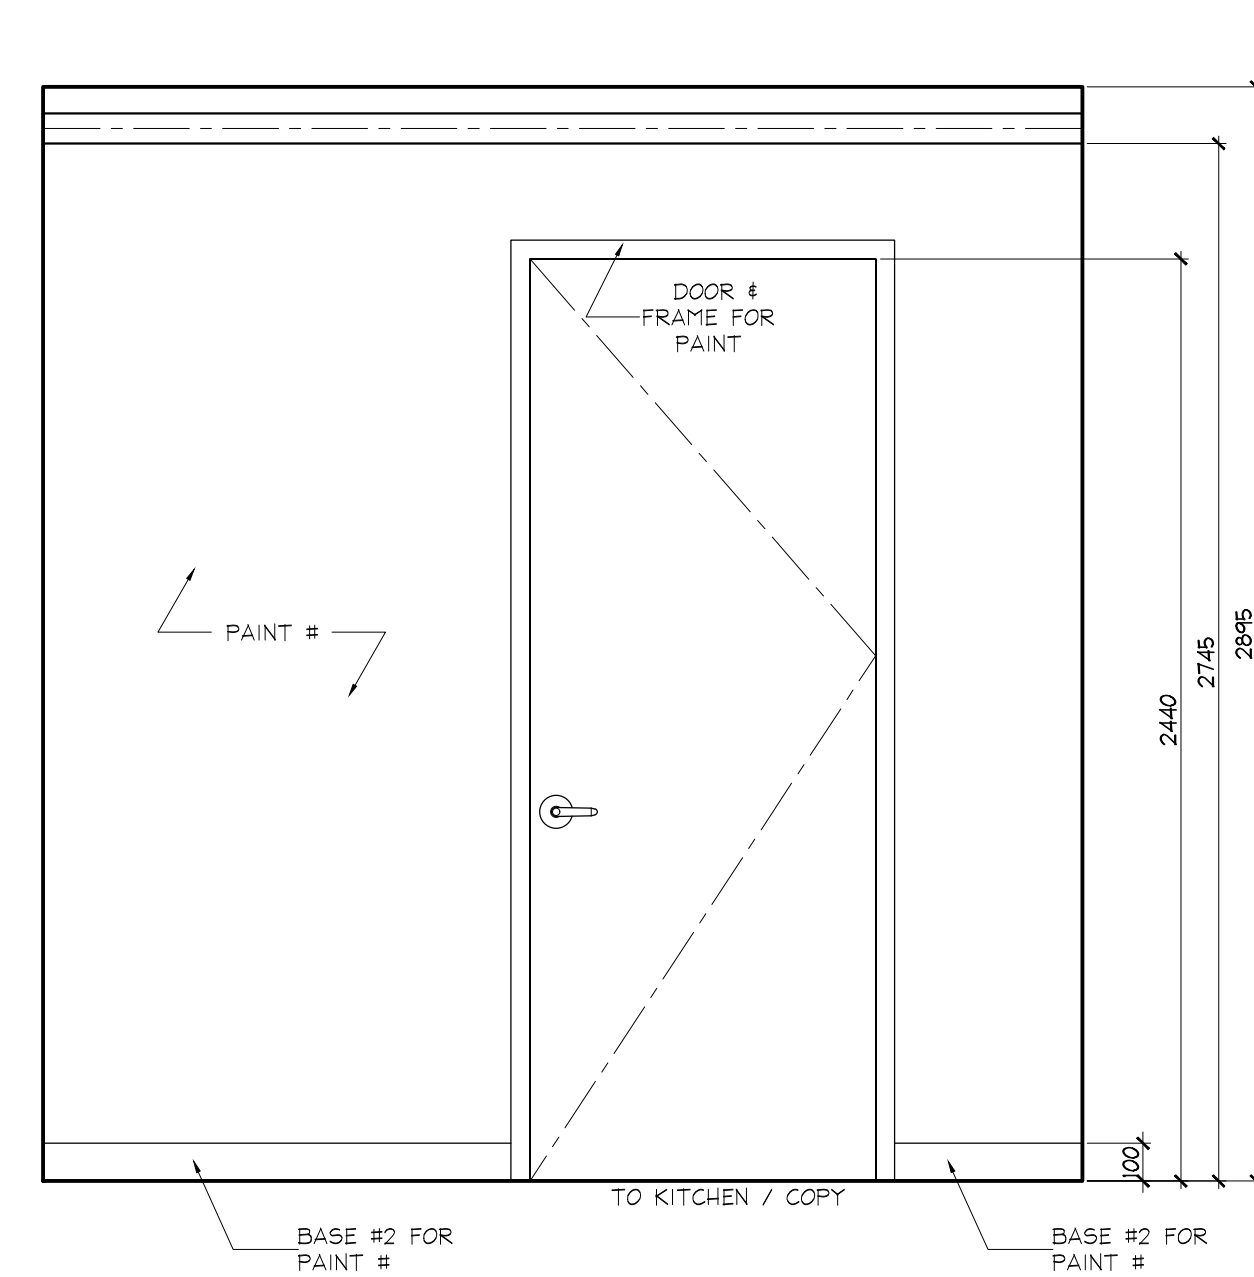


1 ELEVATION  
02.1.11 GROUND FLOOR  
PROPERTY MANAGEMENT OFFICE  
SCALE 1:20

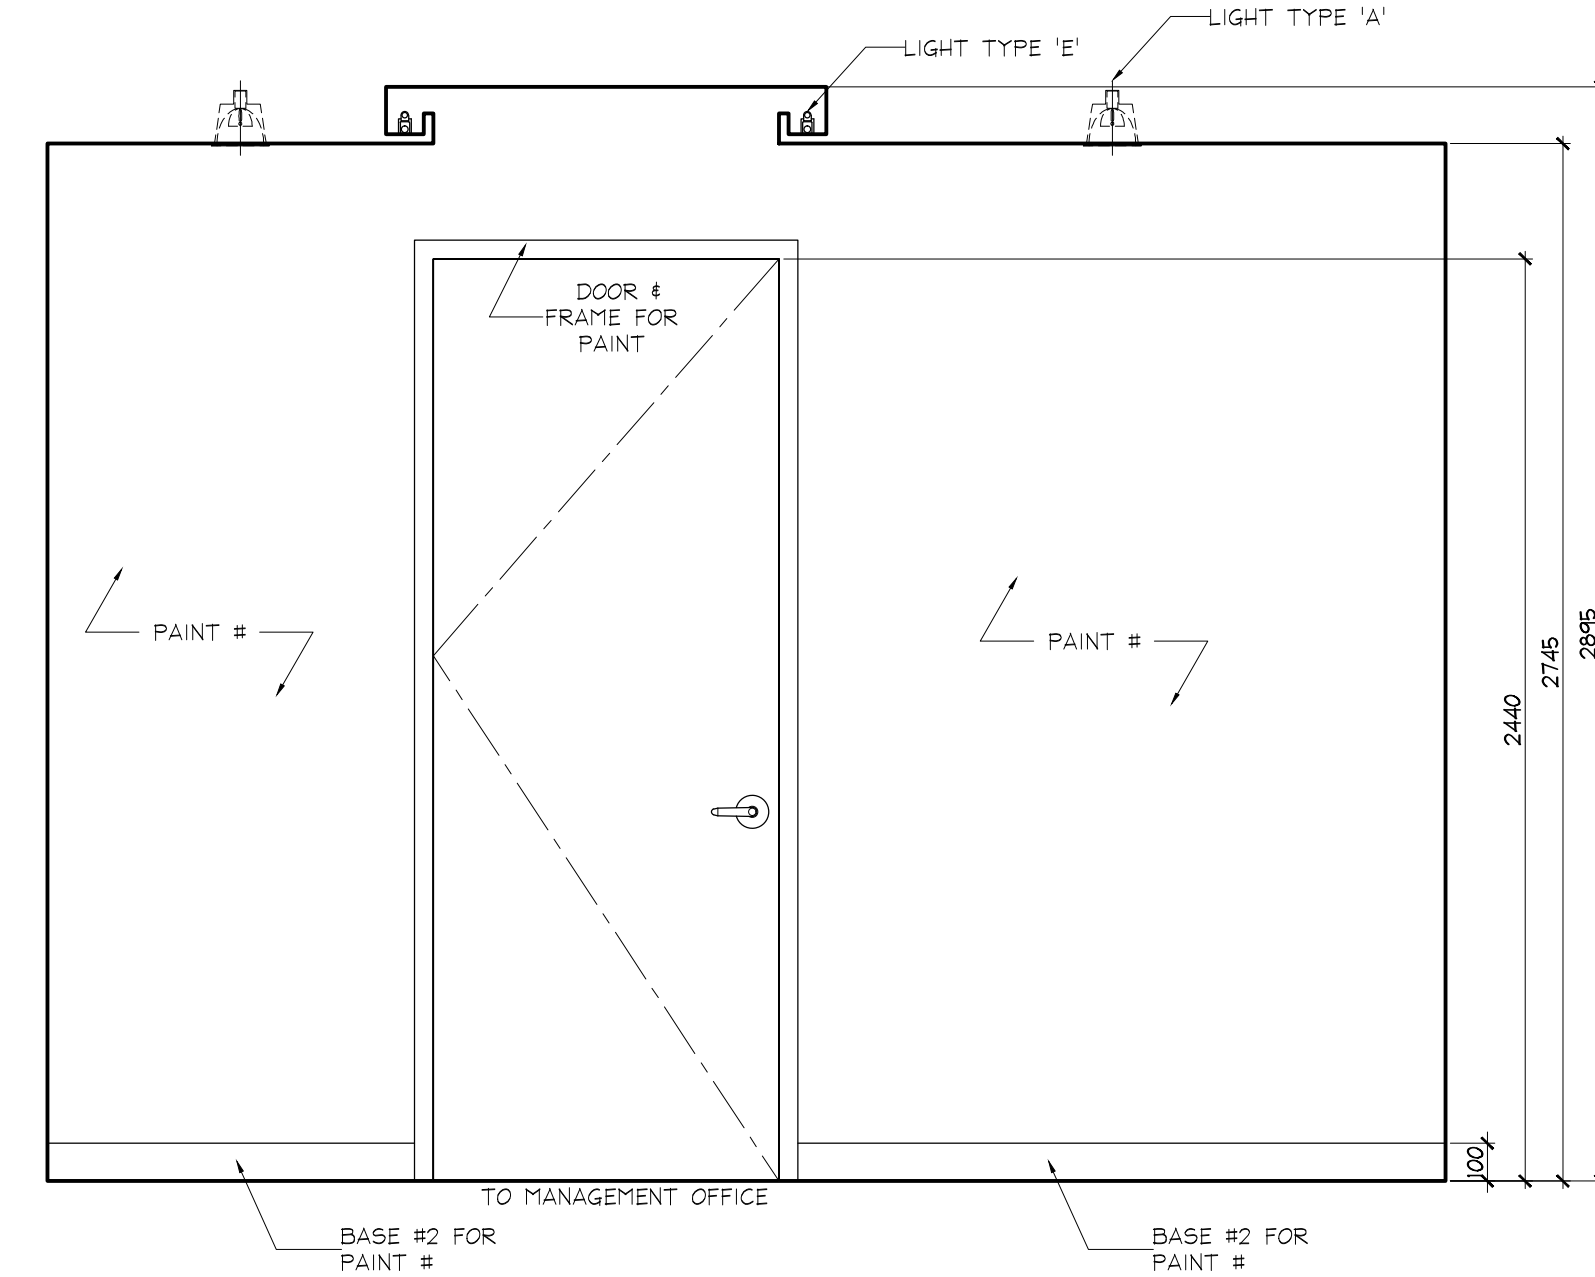


2 ELEVATION  
02.1.11 GROUND FLOOR  
PROPERTY MANAGEMENT OFFICE  
SCALE 1:20

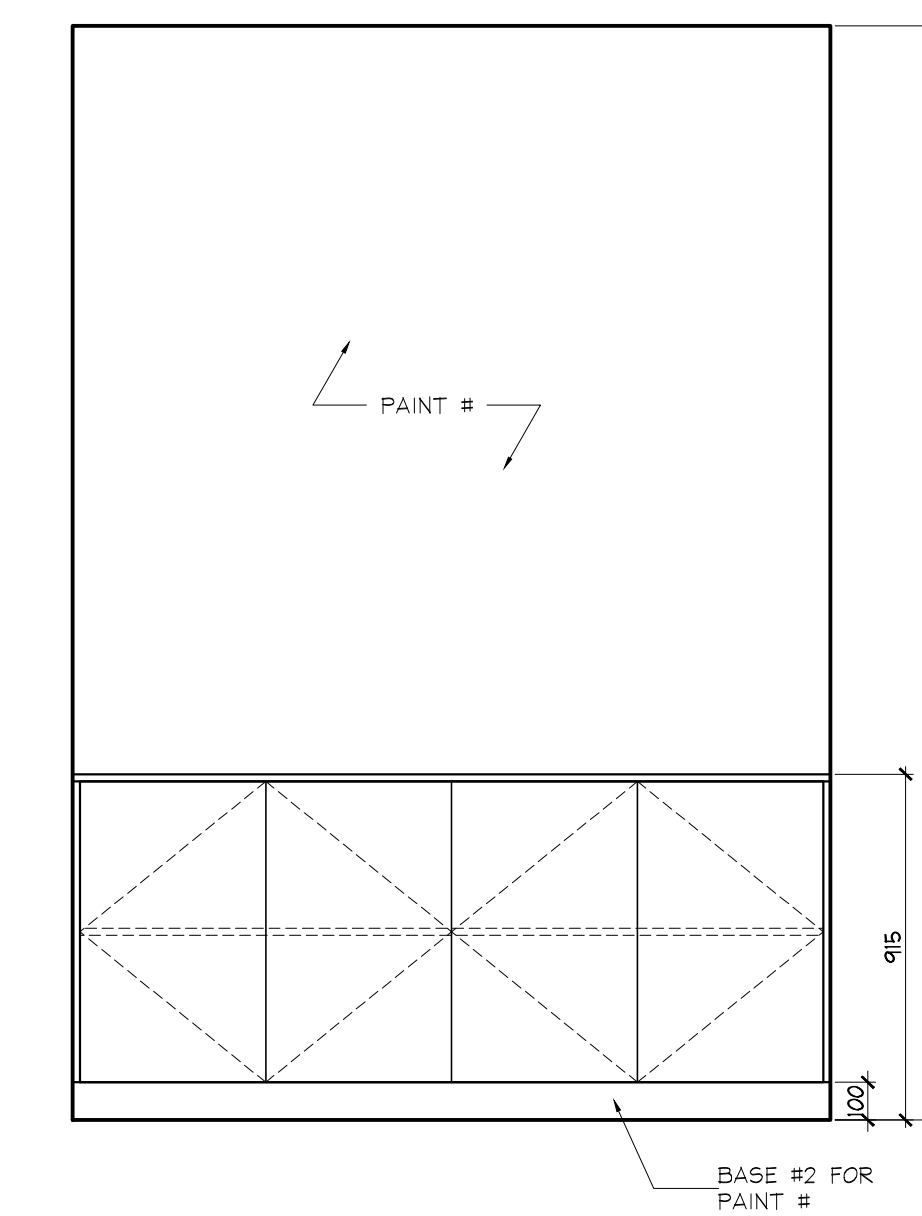


3 ELEVATION  
02.1.11 GROUND FLOOR  
MANAGEMENT OFFICE  
SCALE 1:20

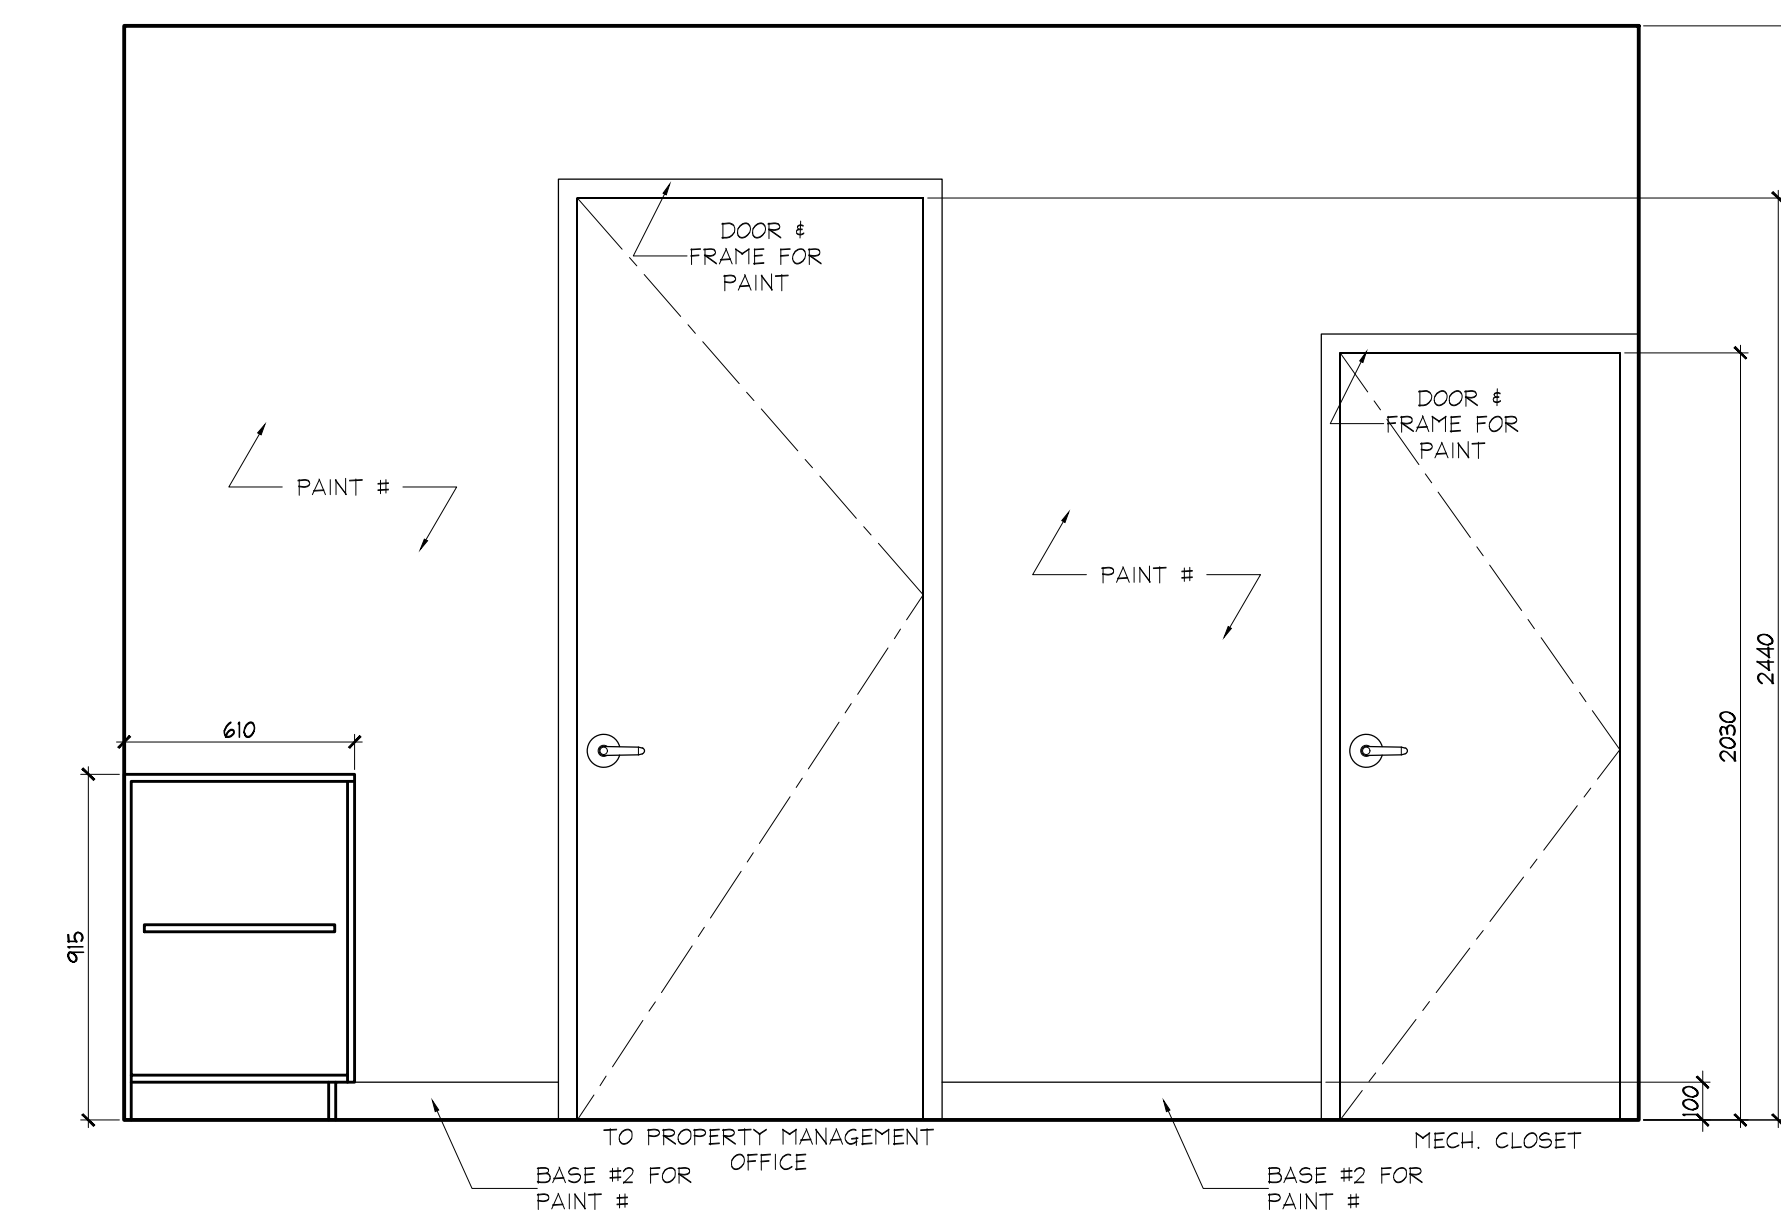

4 ELEVATION  
02.1.11 GROUND FLOOR  
MANAGEMENT OFFICE  
SCALE 1:20

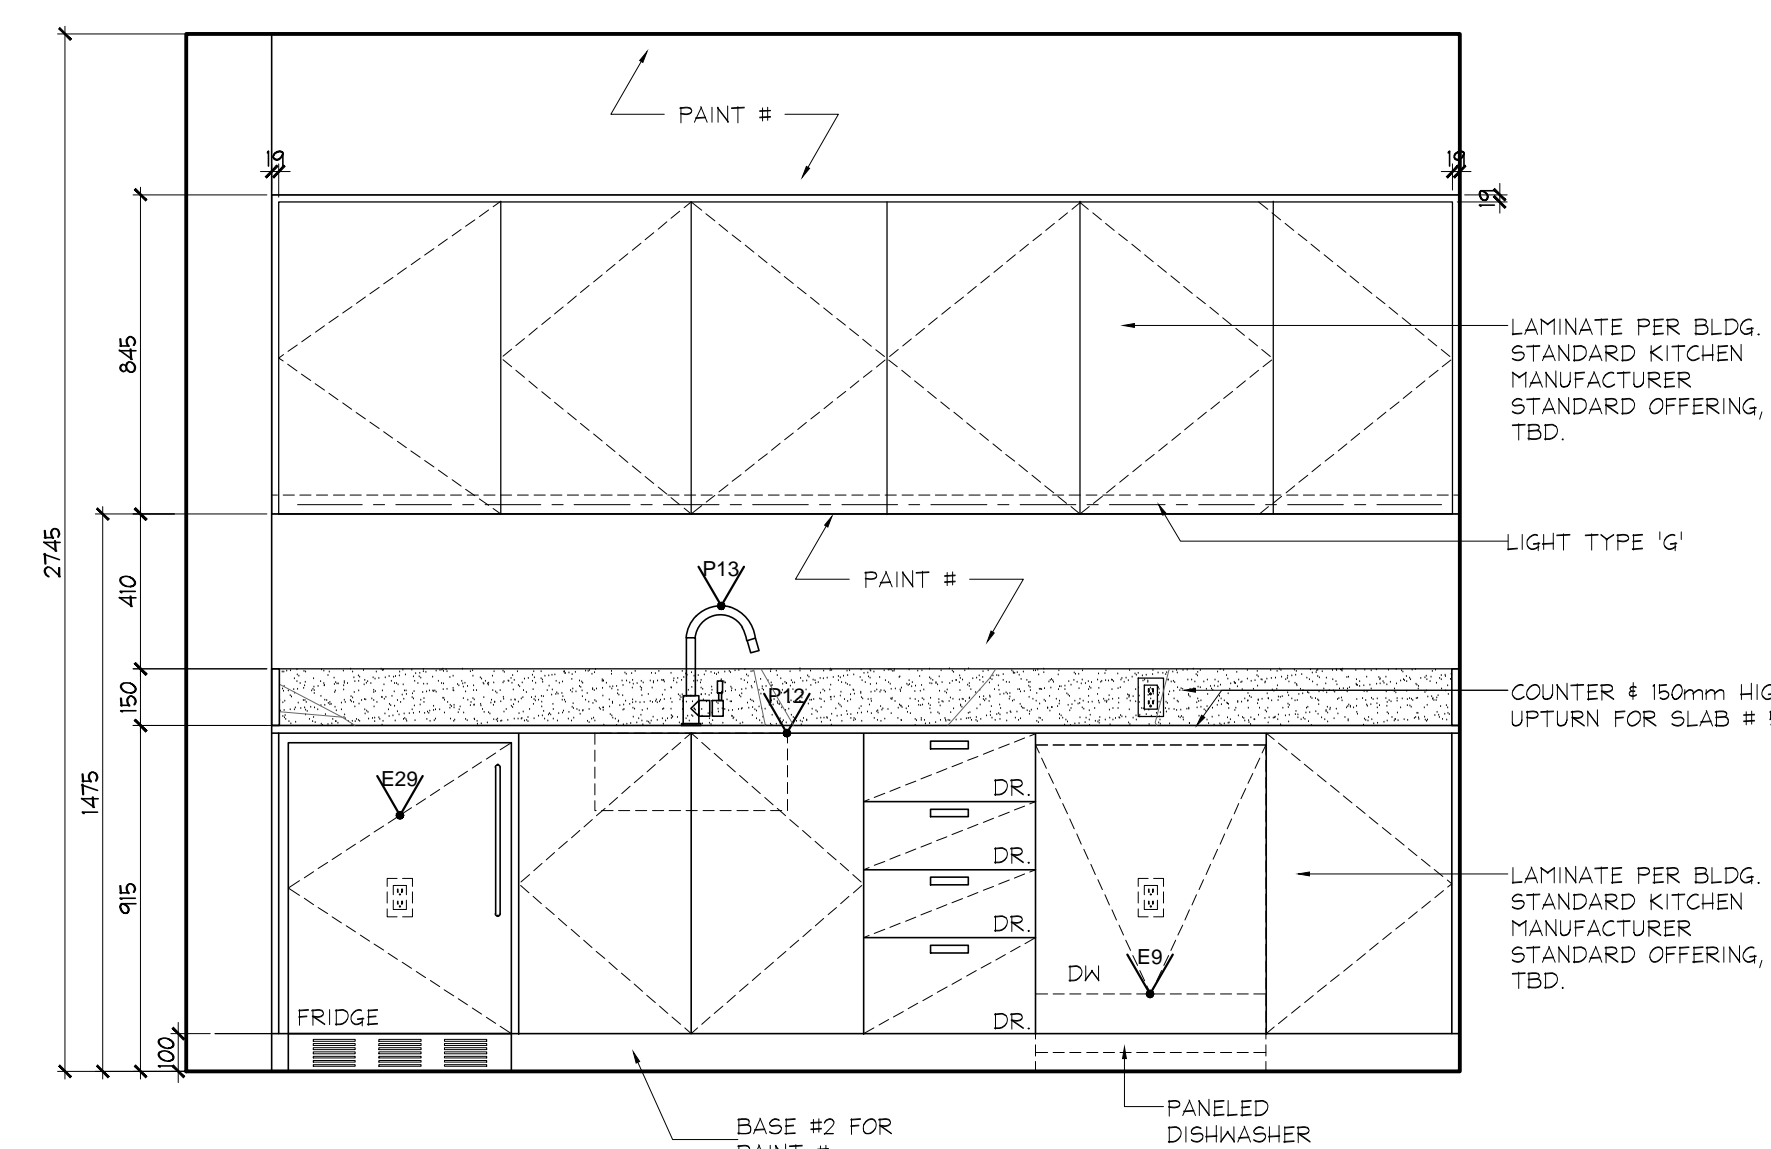

5 ELEVATION  
02.1.11 GROUND FLOOR  
MANAGEMENT KITCHEN  
SCALE 1:20

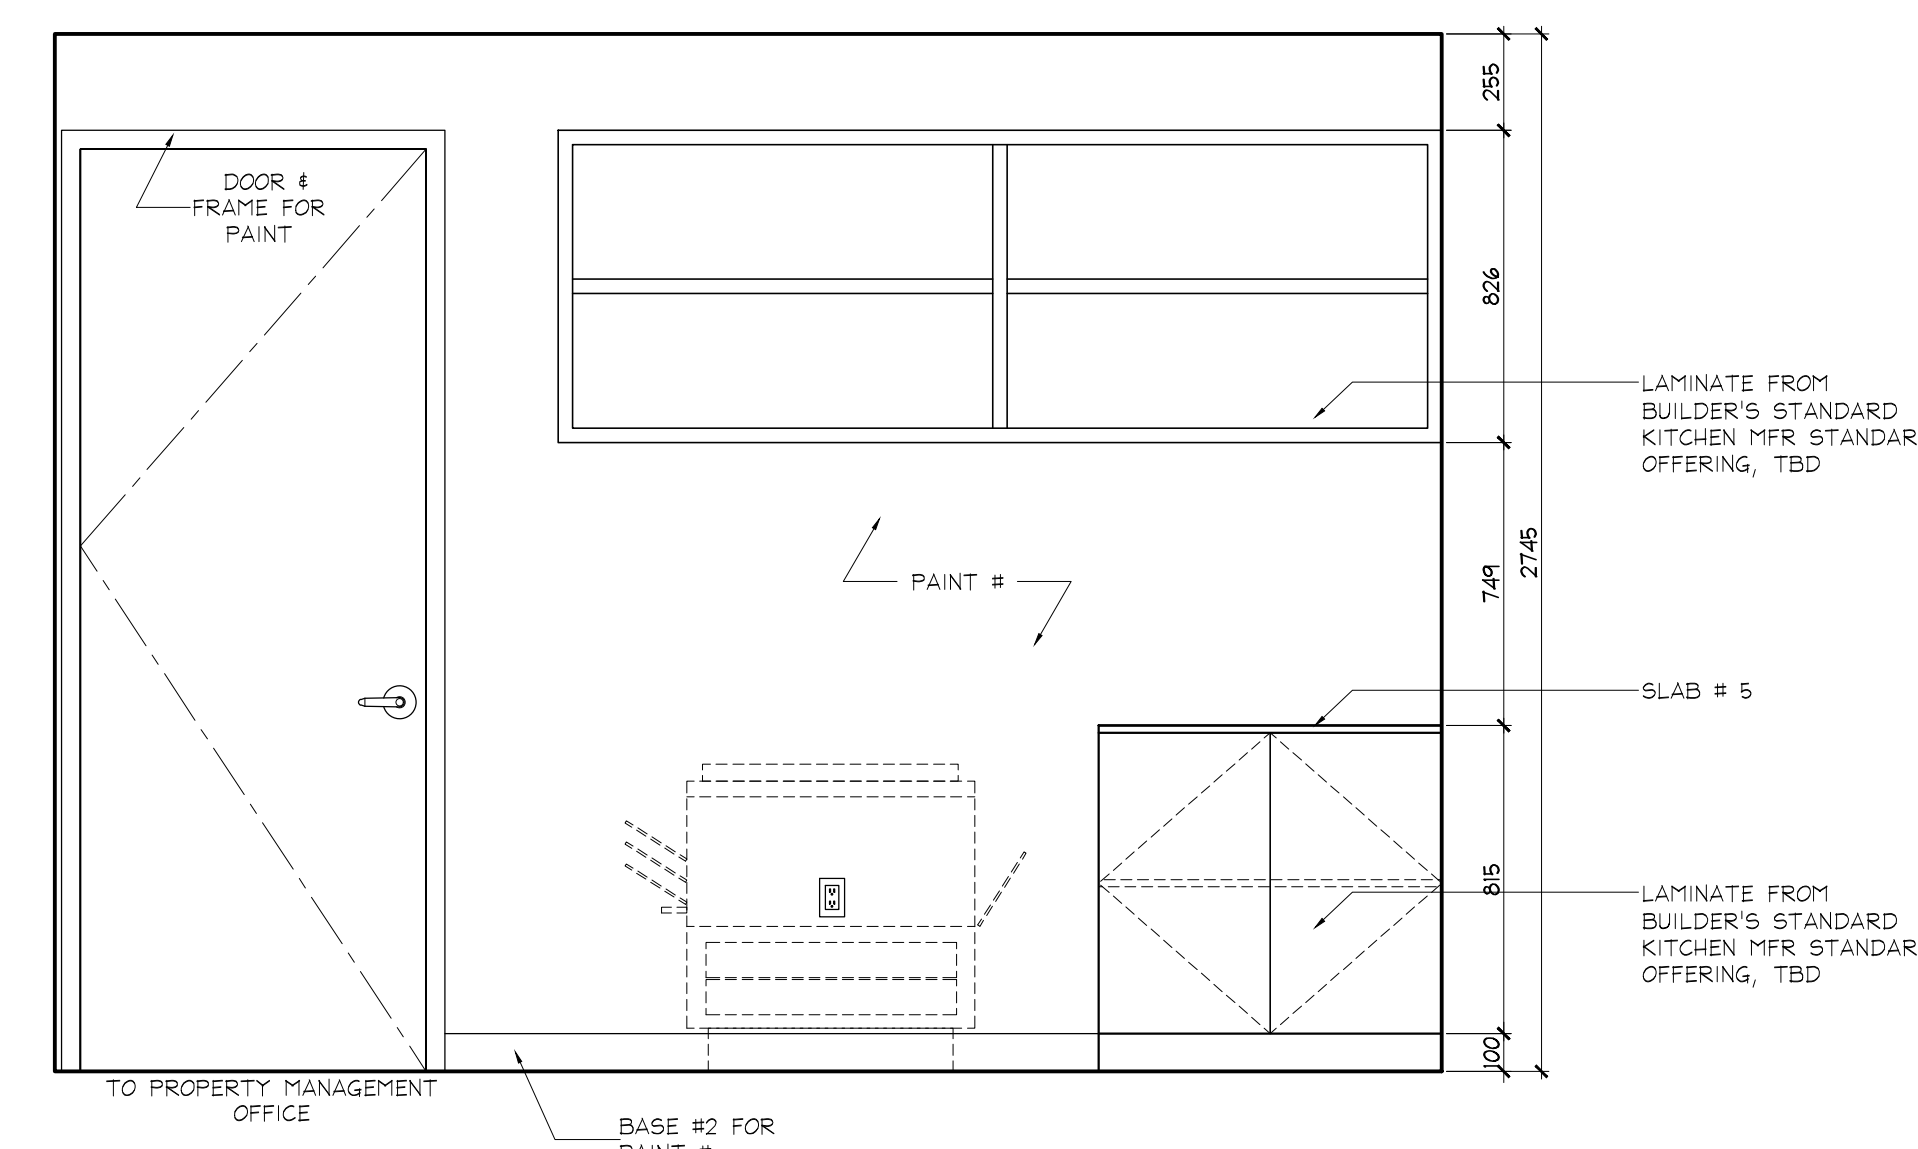

6 ELEVATION  
02.1.11 GROUND FLOOR  
MANAGEMENT KITCHEN  
SCALE 1:20

NO	DATE	COMMENTS	INI
03	08 MAR / 15	ISSUED FOR TLE TENDER	AP
02	26 JAN / 15	ISSUED FOR TENDER	AP

REVISIONS:

UNION 31

UNION31 INC.  
183 BATHURST STREET, STE. 201  
TORONTO, ON, M5T 2R7, CANADA  
TEL: 416-597-1576 FAX: 416-597-2139

PROJECT NAME:  
**ALEXANDRA PARK  
MAIN BUILDING**  
BLOCK 11  
ON, Canada

PROJECT NO.: 13-949  
DRAWINGS:

**GROUND FLOOR  
ELEVATIONS**

DATE STARTED: 07 AUG / 13  
SCALE: 1 : 20  
DRAWN BY: AP  
APPROVED BY: KC

DRAWING NO.:  
**ID  
2.1.11**