



DO NOT SCALE DRAWINGS.

CONTRACTOR MUST VERIFY ALL DRAWINGS, DIMENSIONS, DETAILS AND SPECIFICATIONS, AND REPORT ANY DISCREPANCIES TO UNION31 INC. BEFORE PROCEEDING WITH WORK. MATERIALS MAY NOT BE SUBSTITUTED WITHOUT WRITTEN APPROVAL FROM UNION31 INC. ALL DRAWINGS AND SPECIFICATIONS ARE INSTRUMENTS OF SERVICE AND THE PROPERTY OF UNION31 INC. WHICH MUST BE RETURNED AT THE COMPLETION OF THE WORK.


PRINTED: 28-May-15

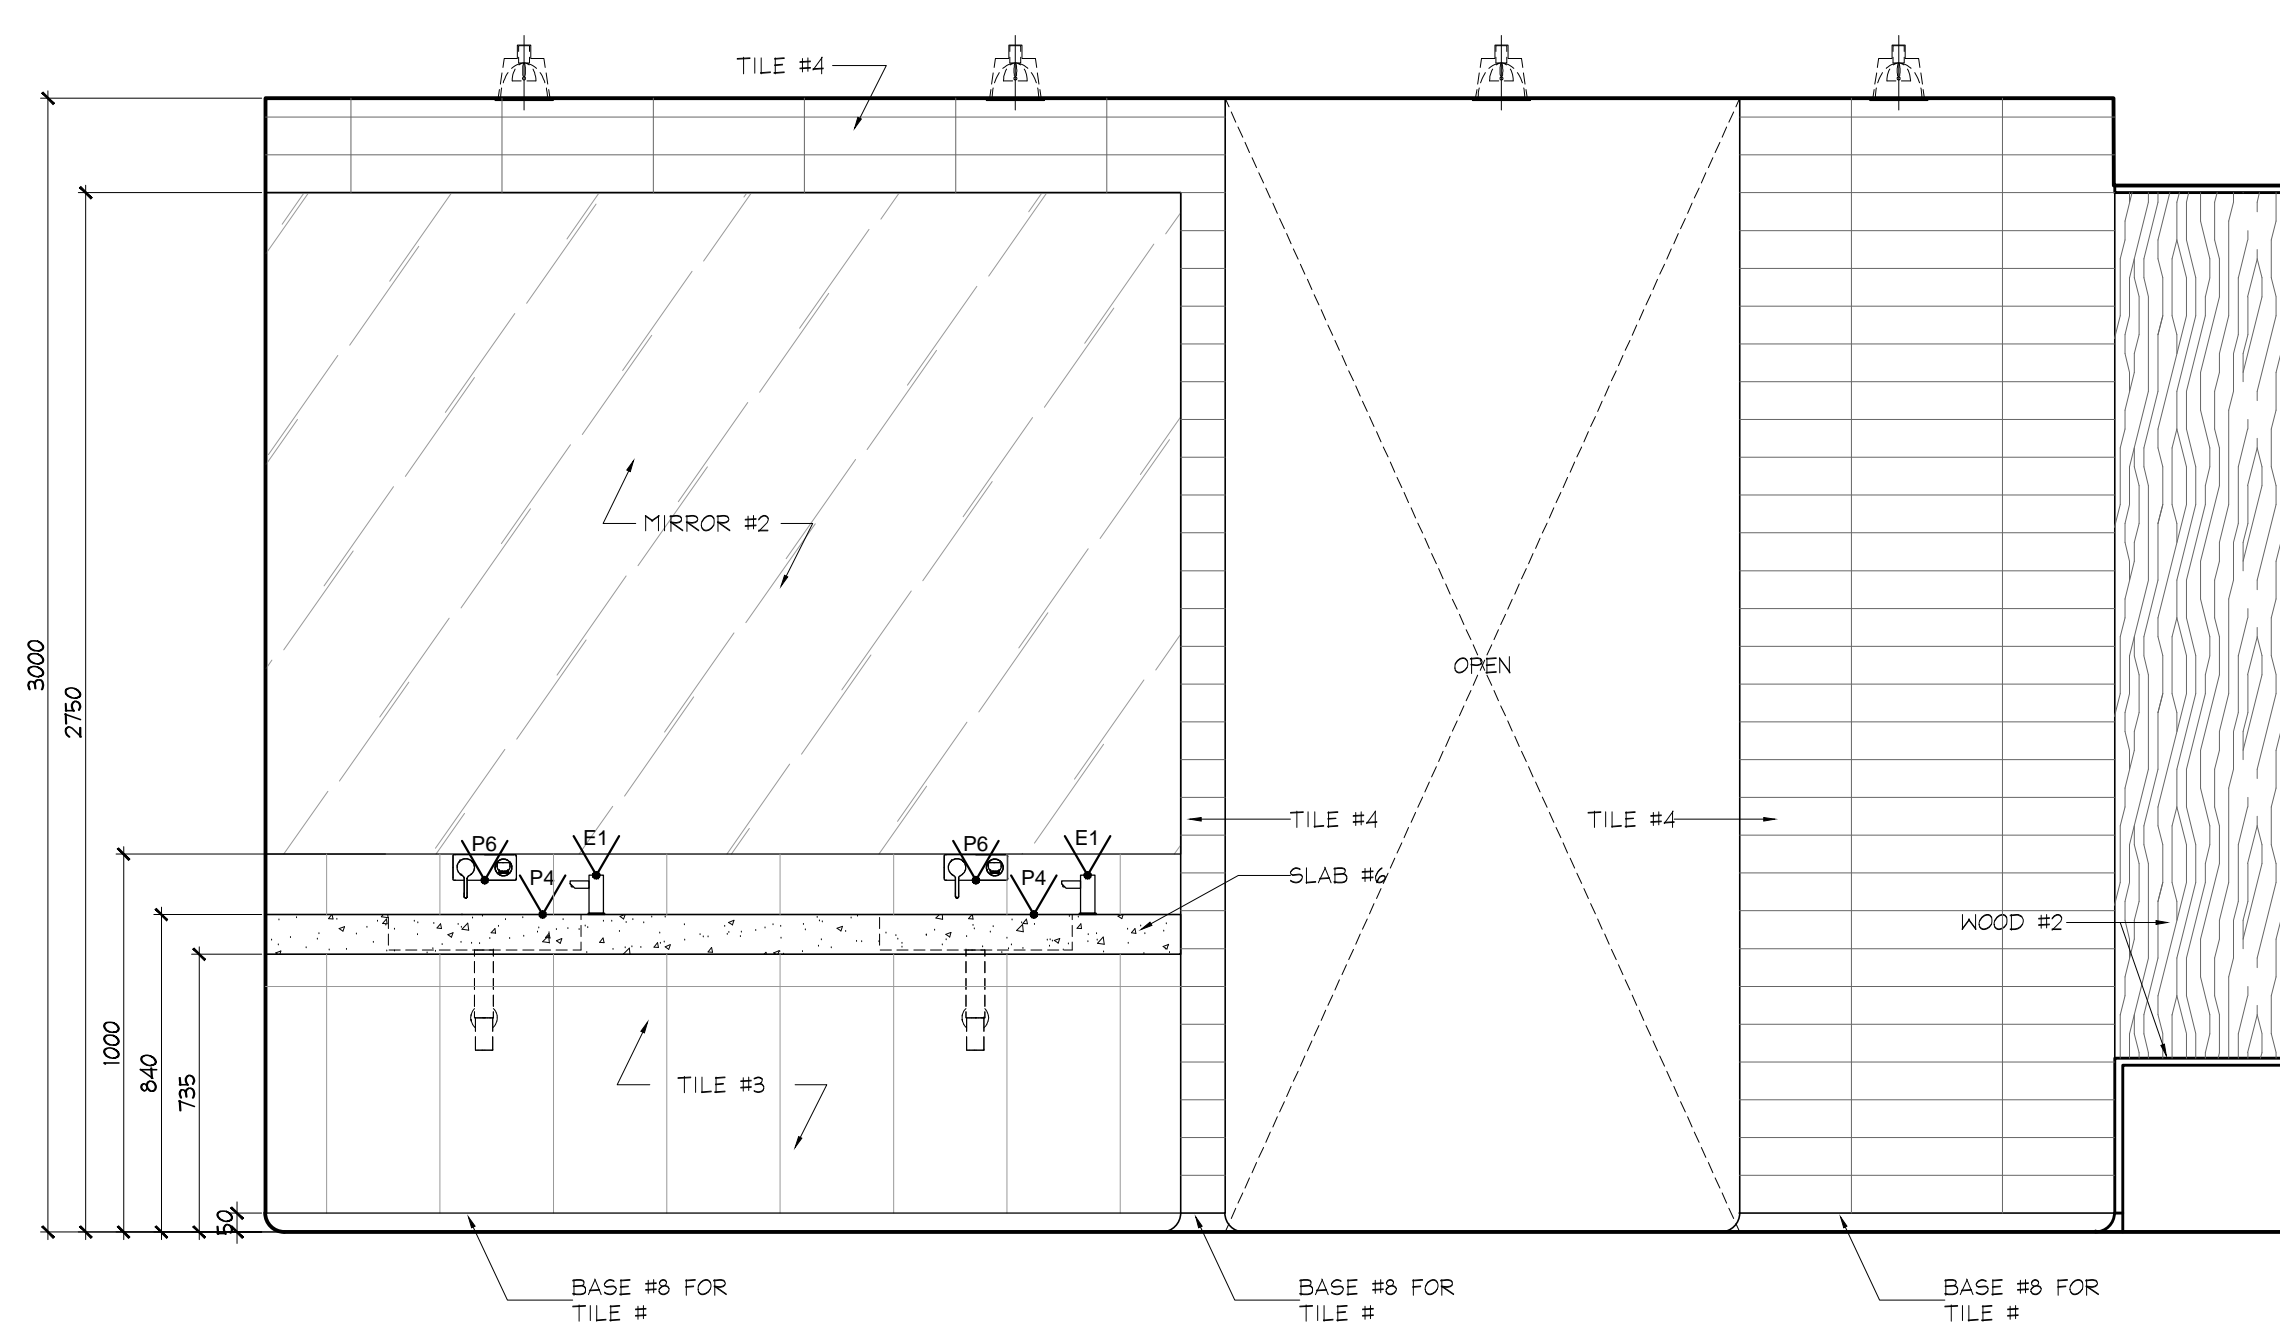


1 ELEVATION
ID2.1.9 GROUND FLOOR
MENS WASHROOM SCALE 1:20

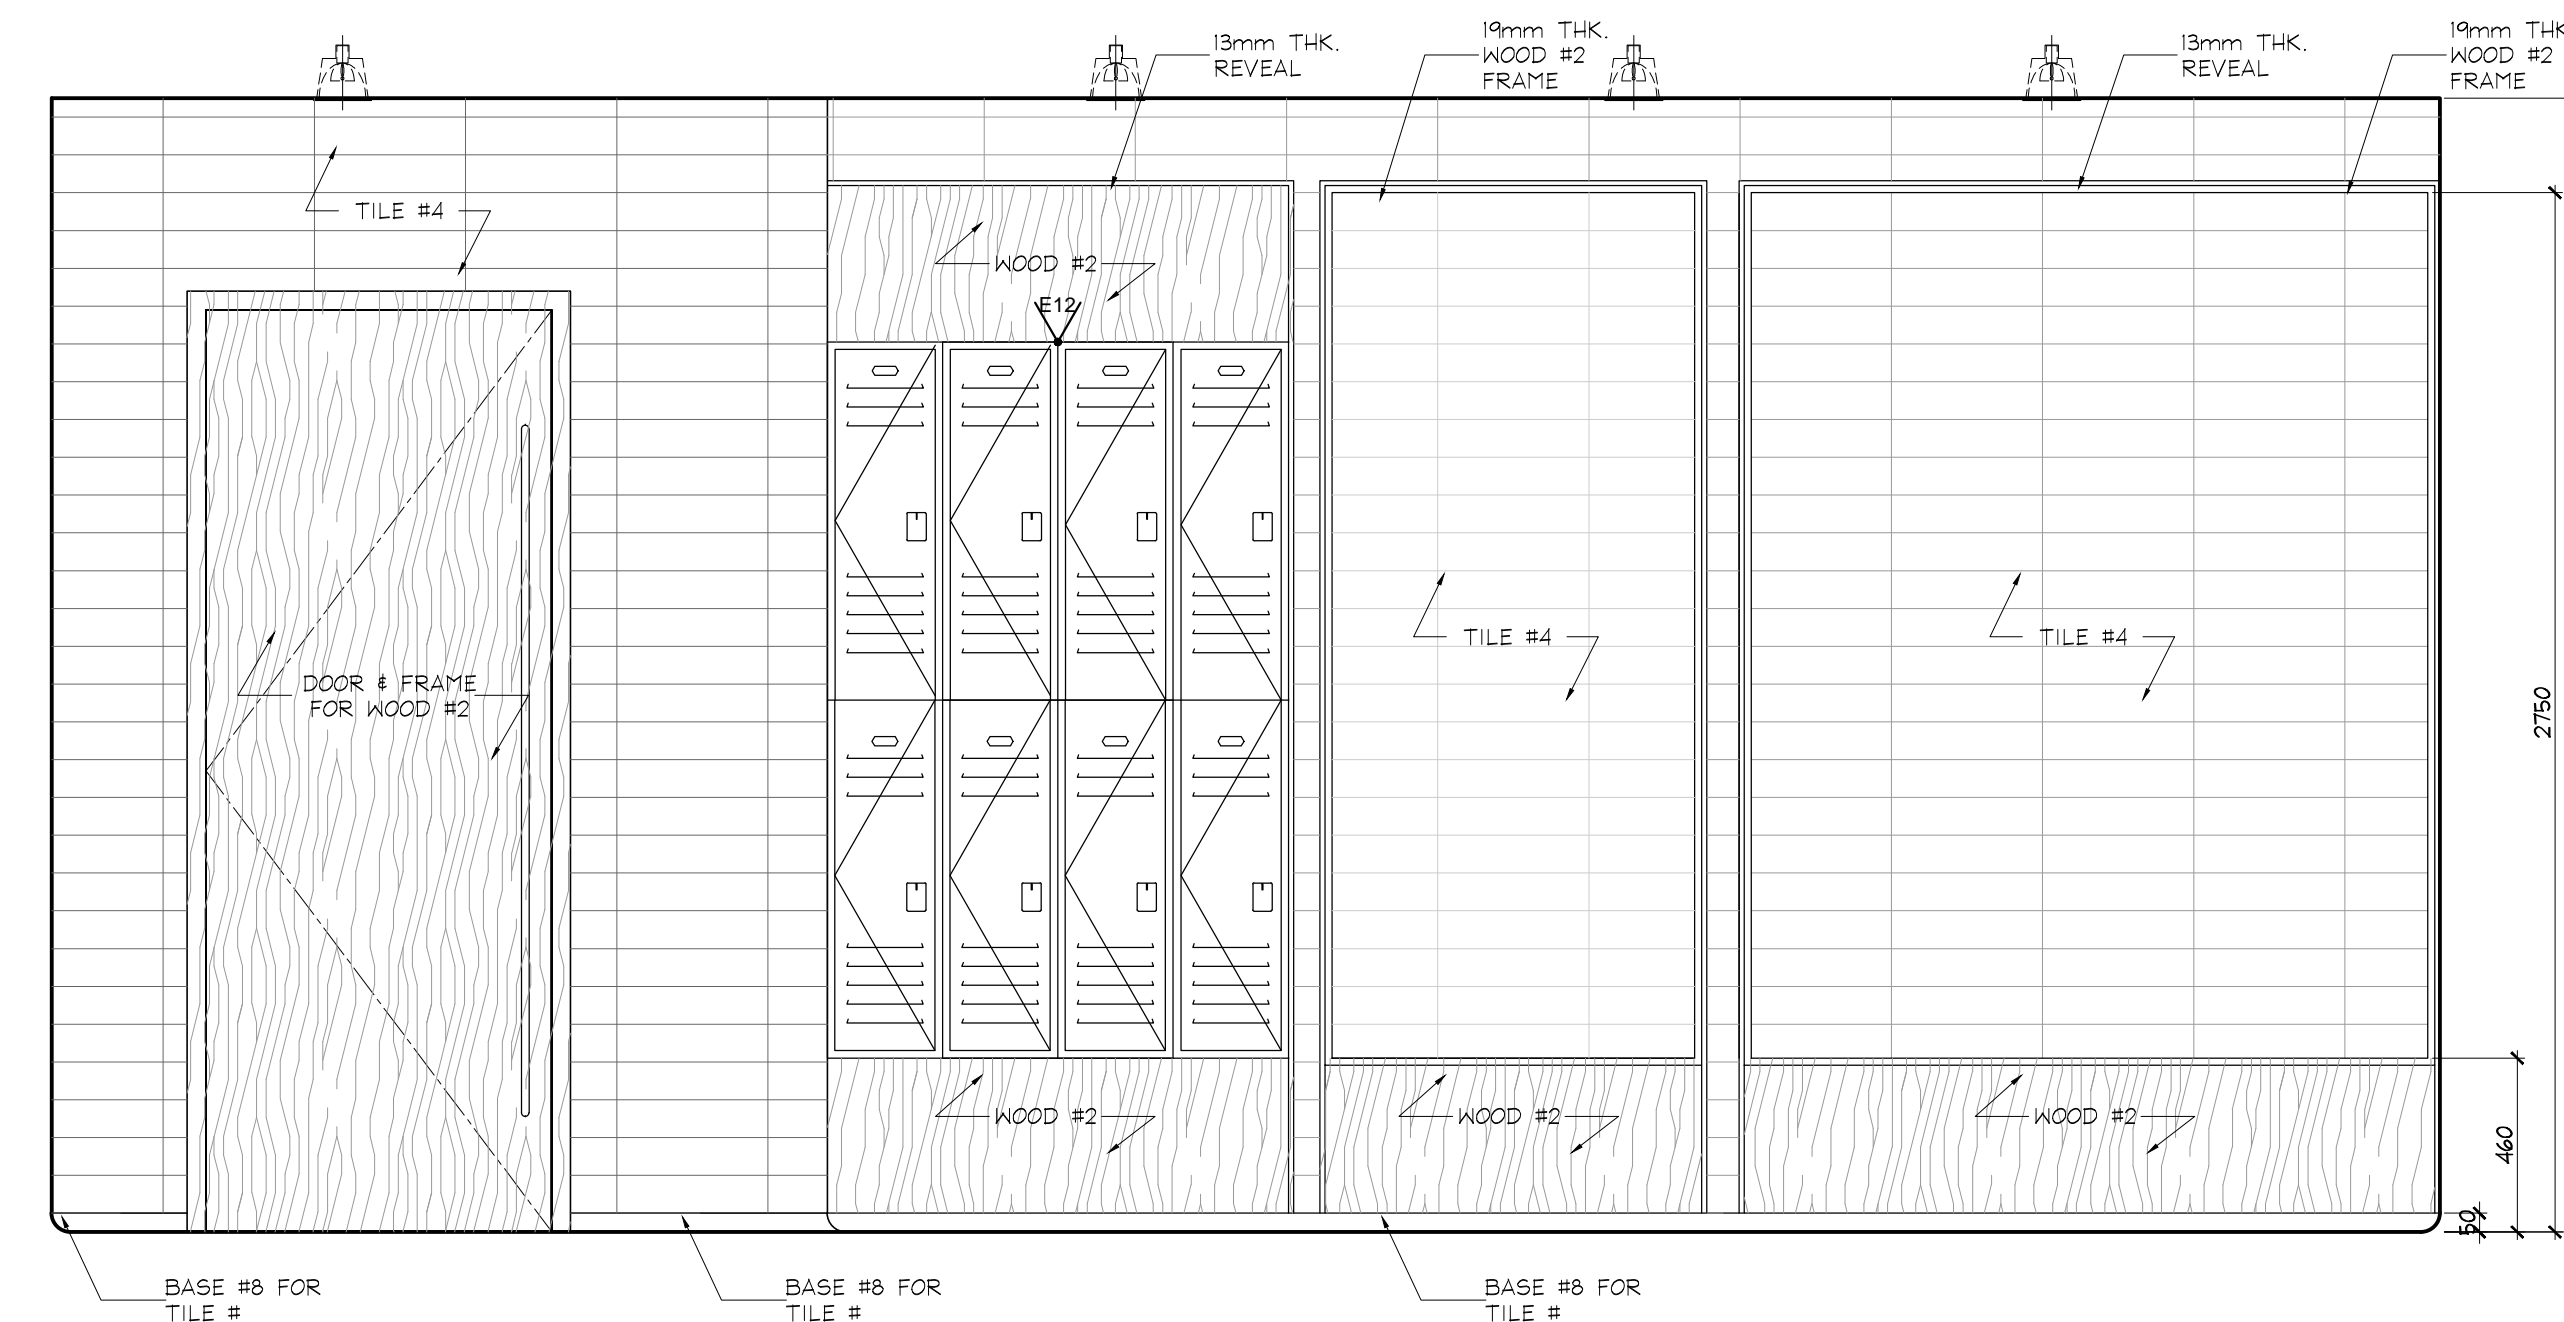


2 ELEVATION
ID2.1.9 GROUND FLOOR
MENS WASHROOM SCALE 1:20

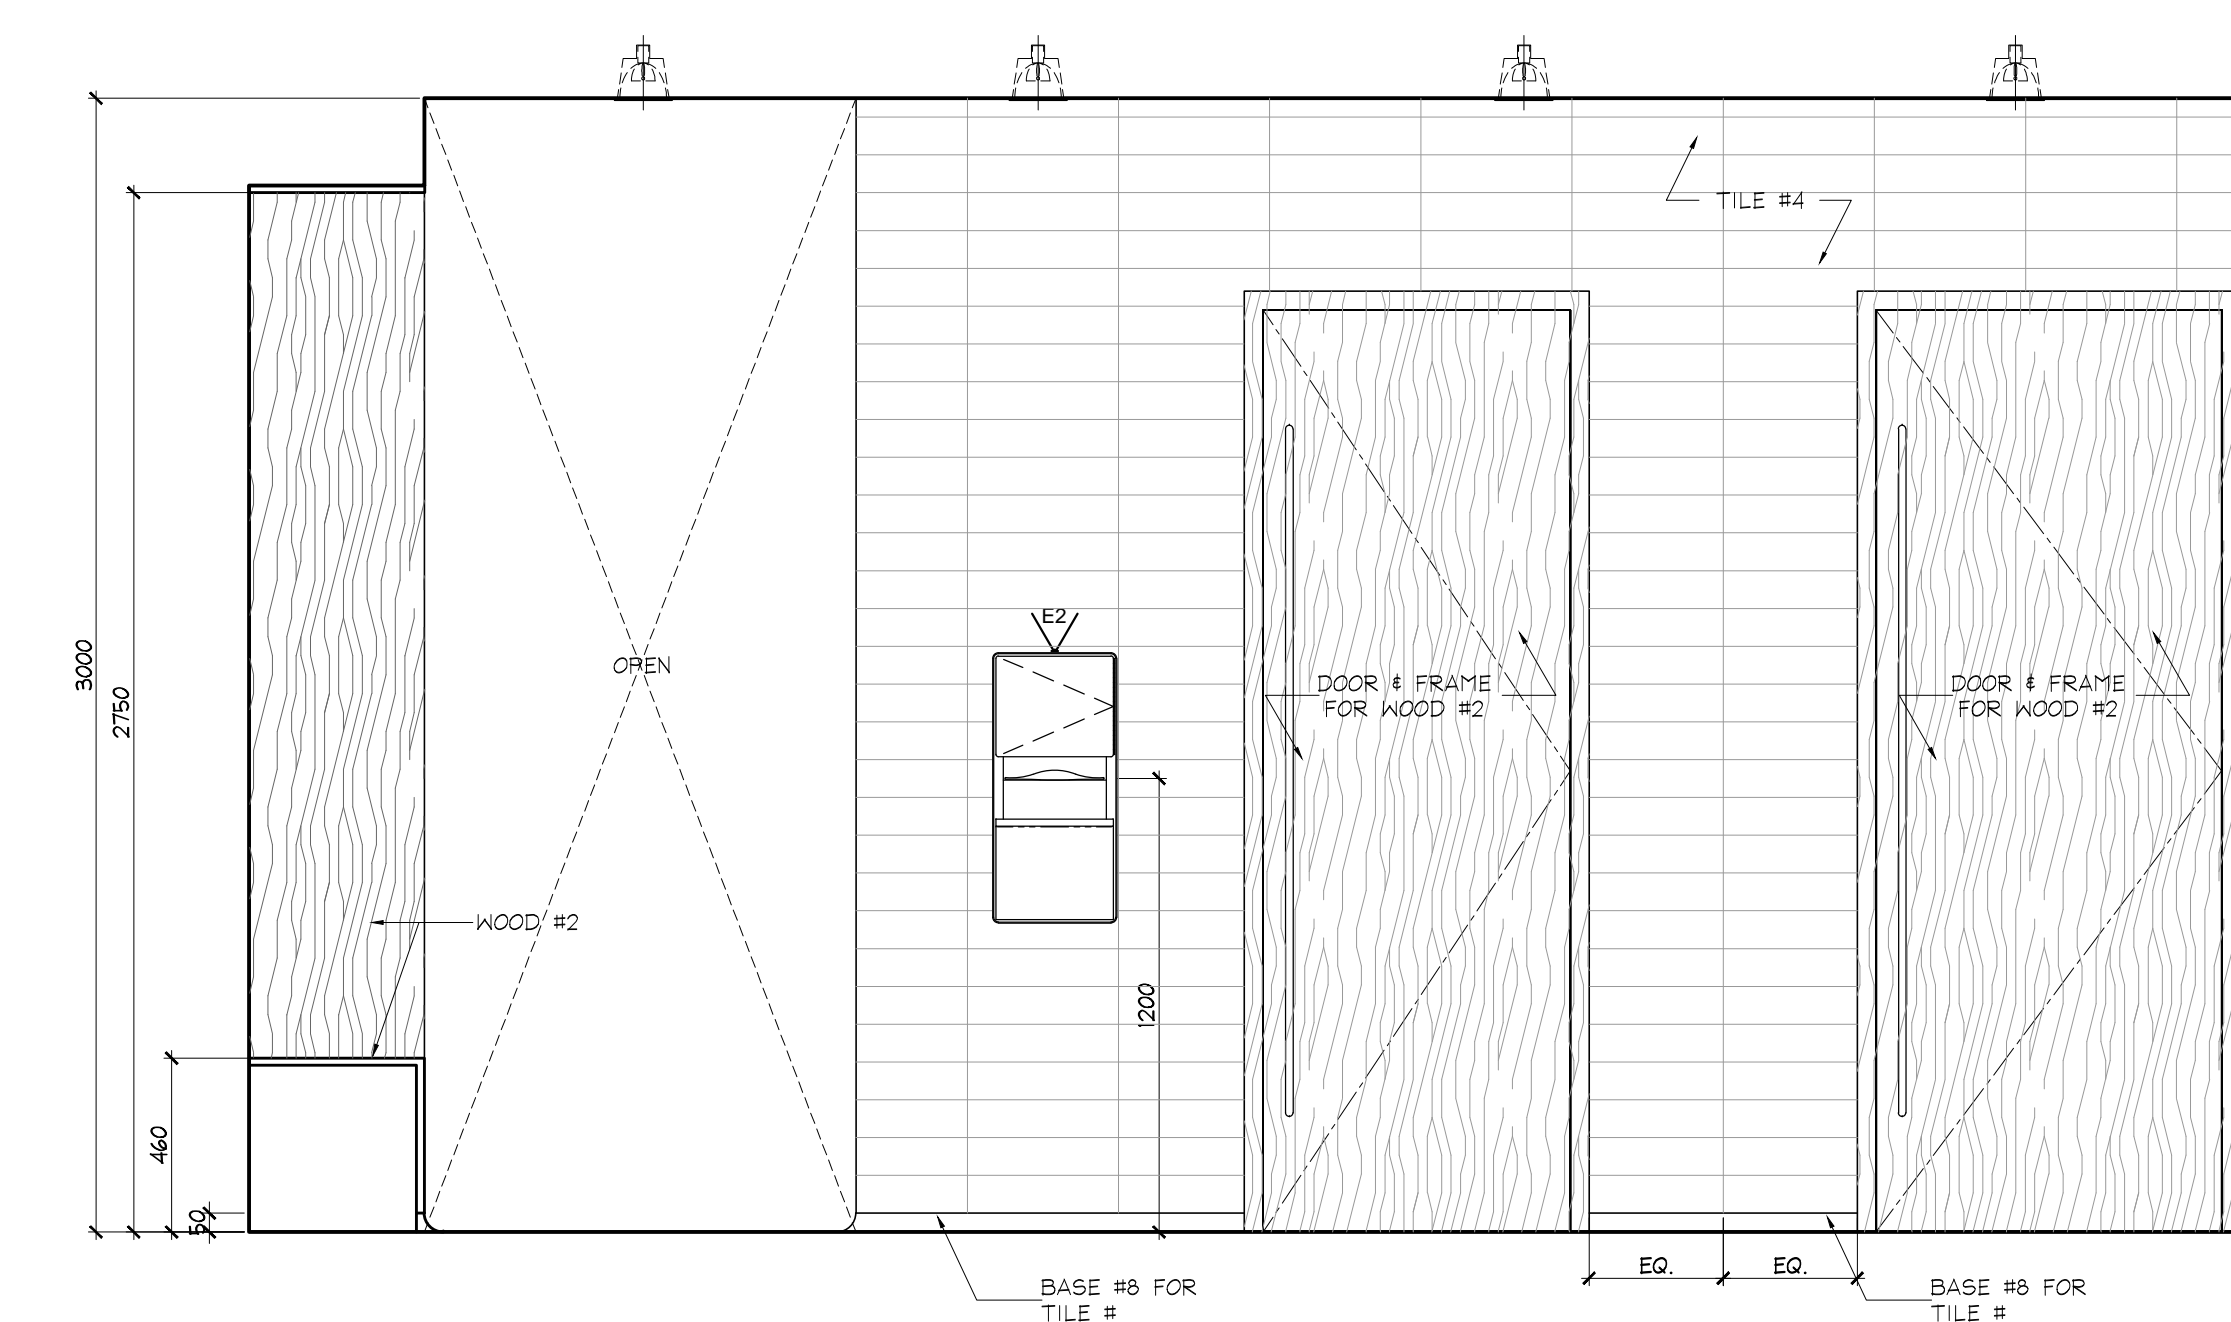


3 ELEVATION
ID2.1.9 GROUND FLOOR
MENS WASHROOM SCALE 1:20

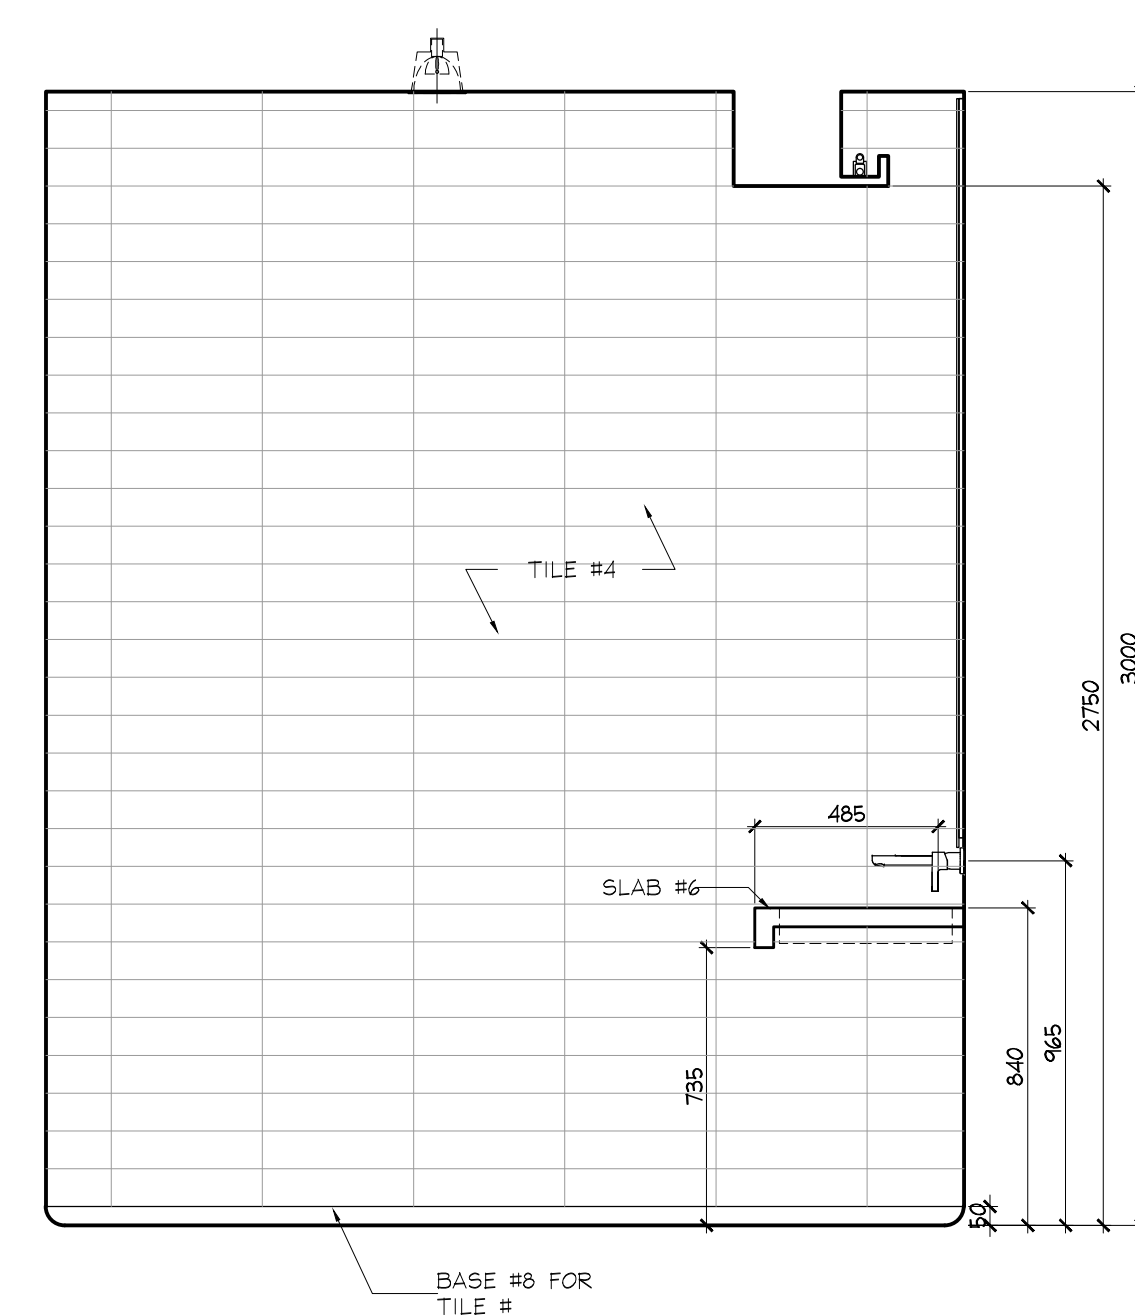


4 ELEVATION
ID2.1.9 GROUND FLOOR
MENS WASHROOM SCALE 1:20

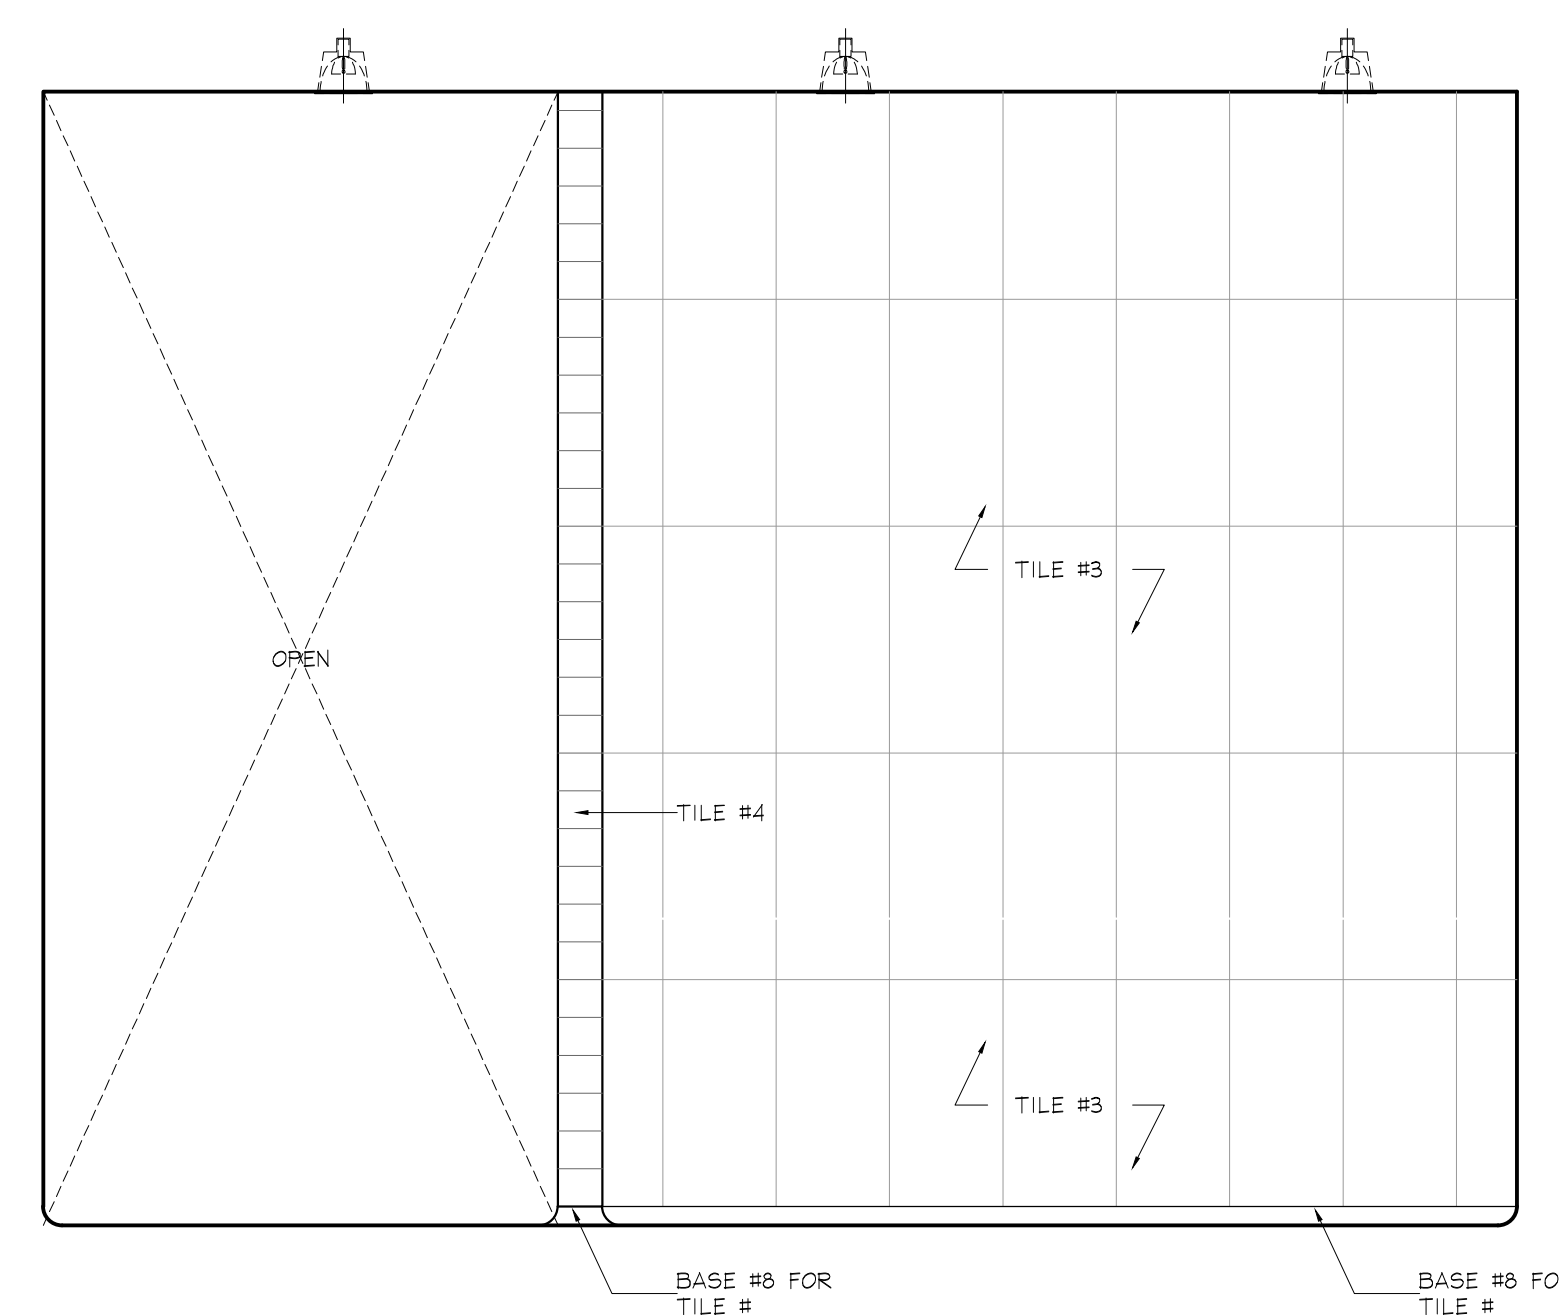

5 ELEVATION
ID2.1.9 GROUND FLOOR
MENS WASHROOM SCALE 1:20

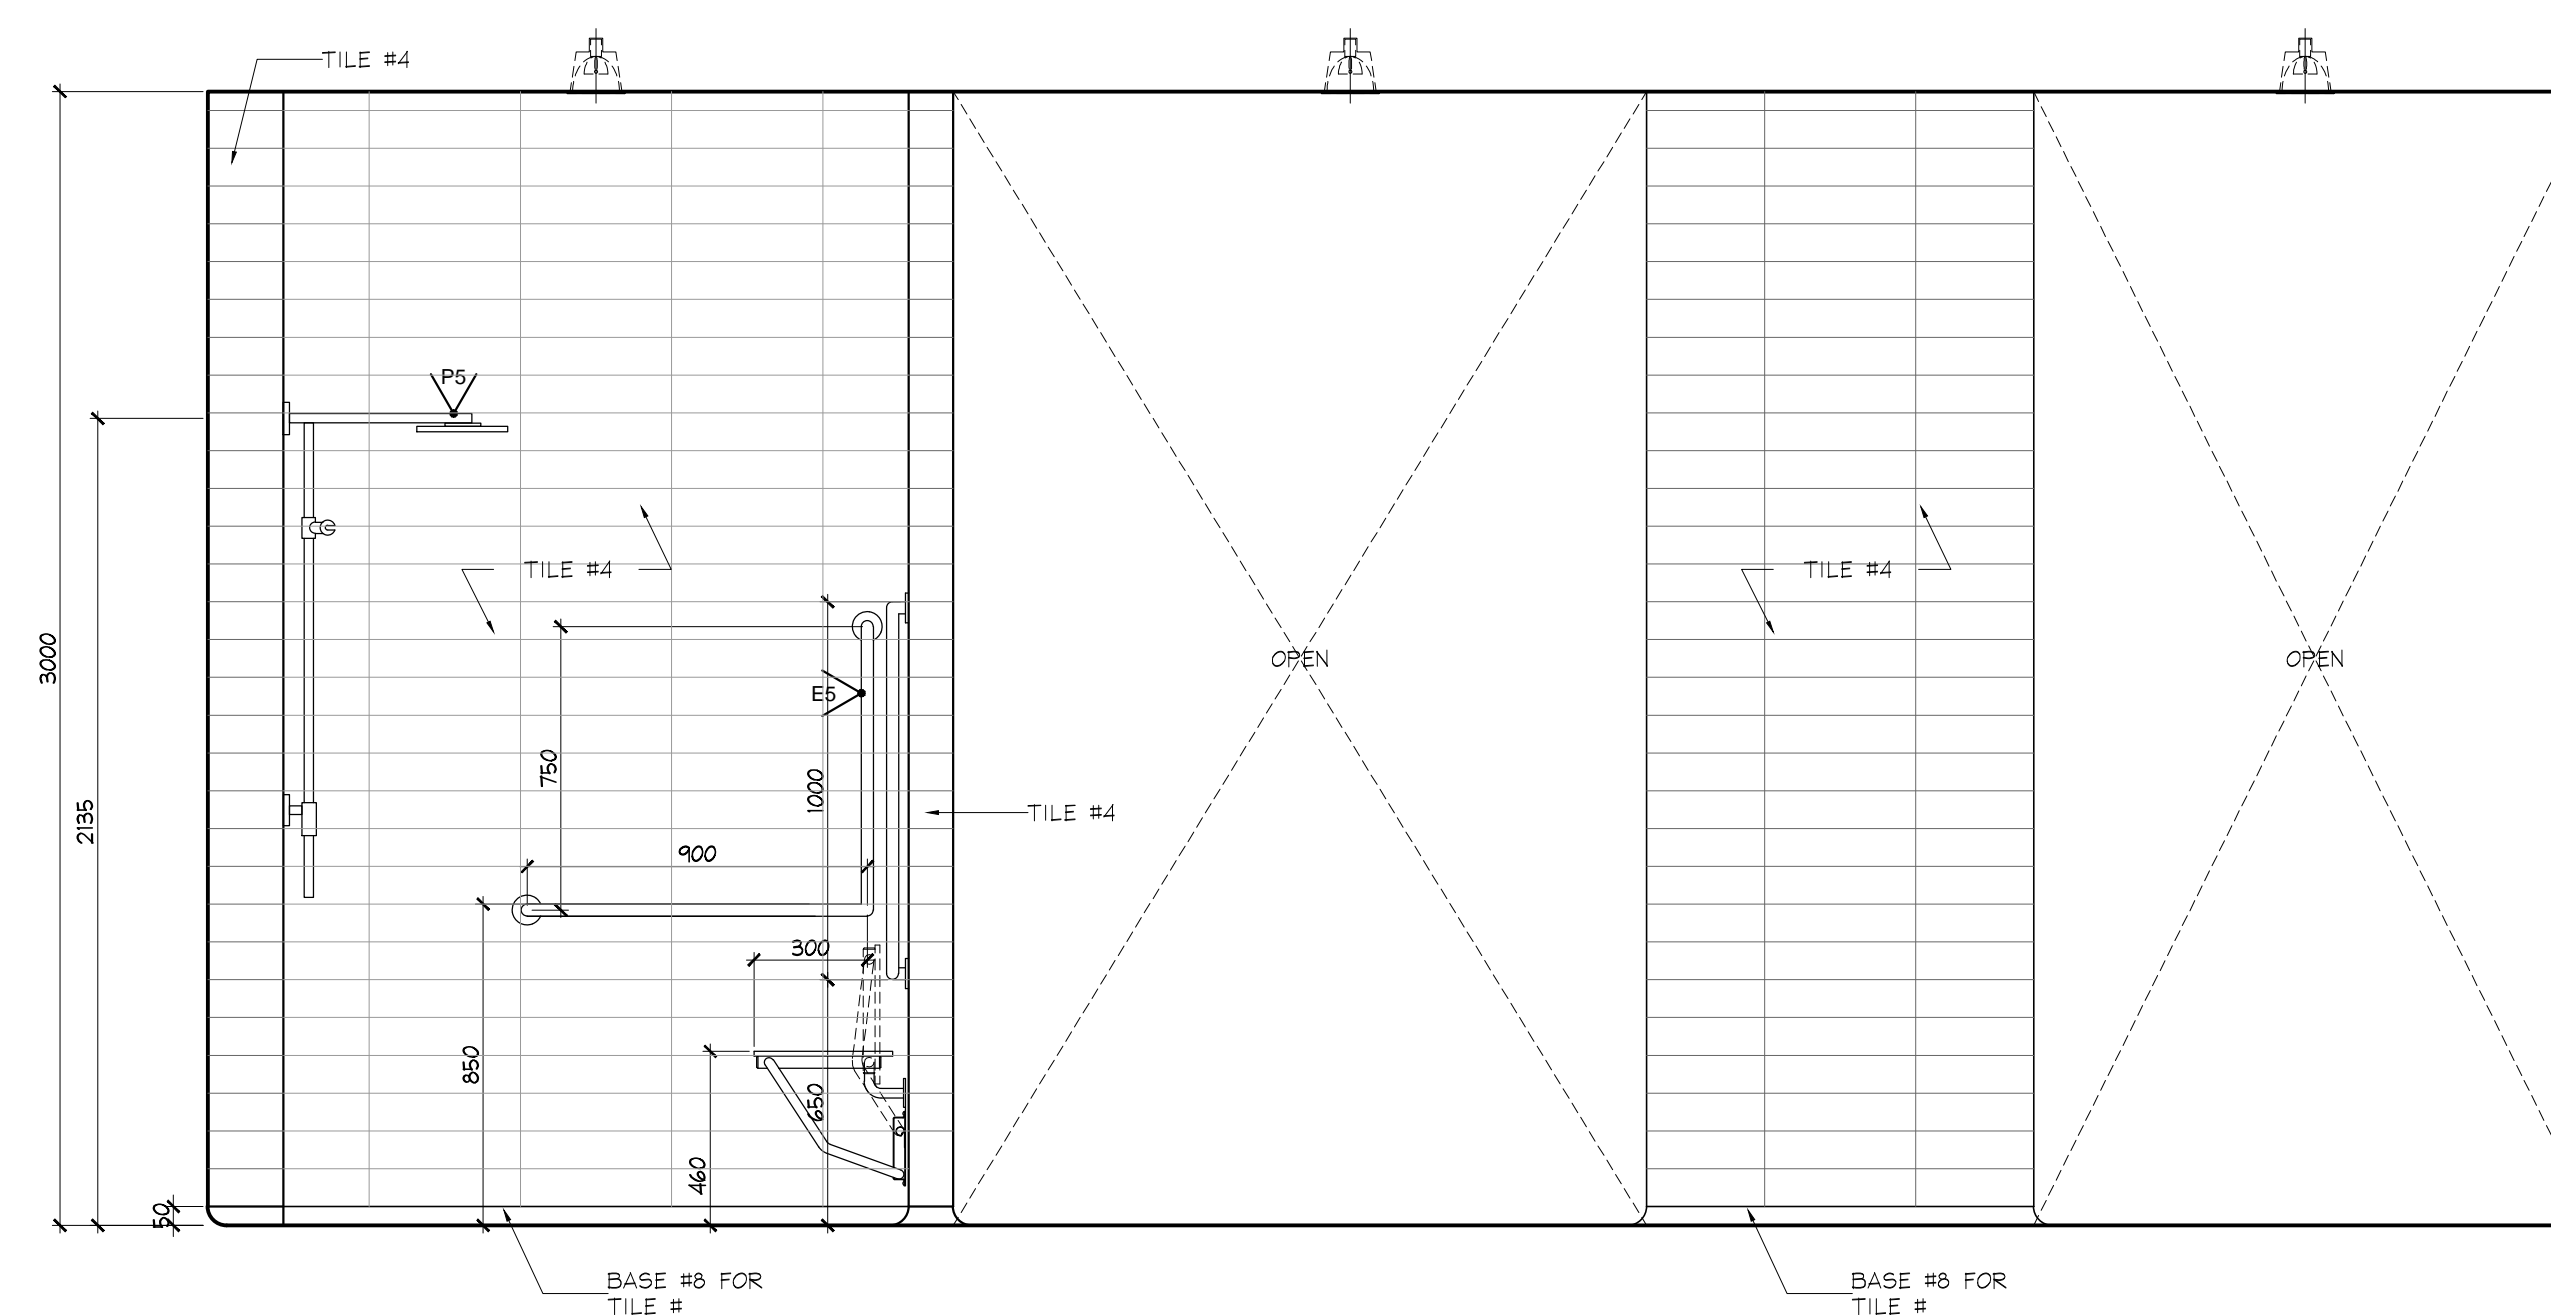


6 ELEVATION
ID2.1.9 GROUND FLOOR
MENS WASHROOM SCALE 1:20

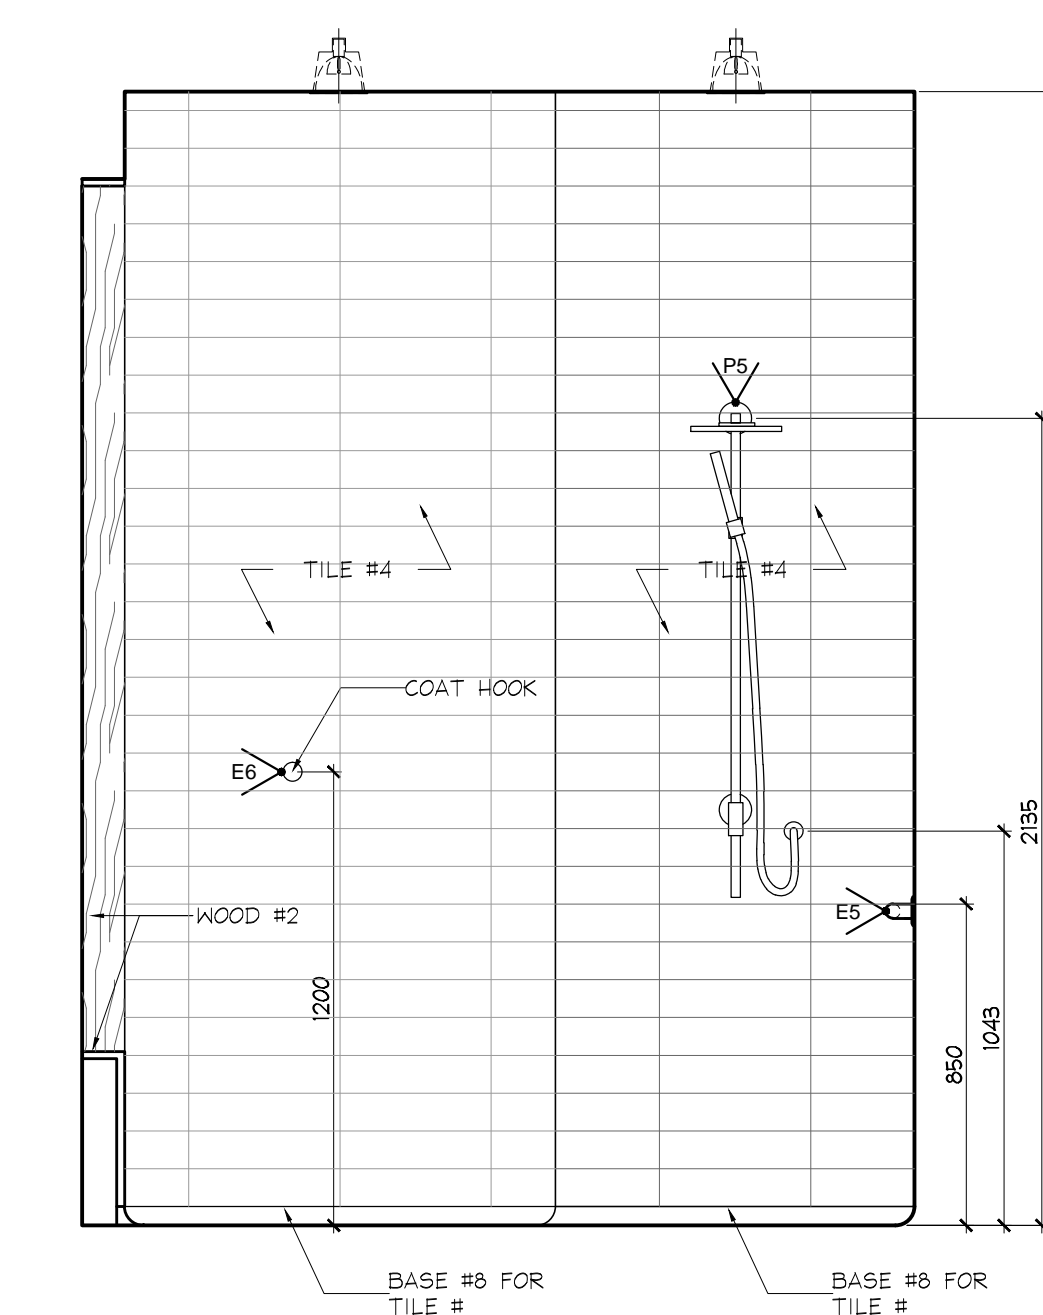

7 ELEVATION
ID2.1.9 GROUND FLOOR
MENS WASHROOM SCALE 1:20

NOTE:
INSTALL ALL BARRIER FREE
WASHROOM COMPONENTS
ACCORDING TO OBC
REQUIREMENTS.

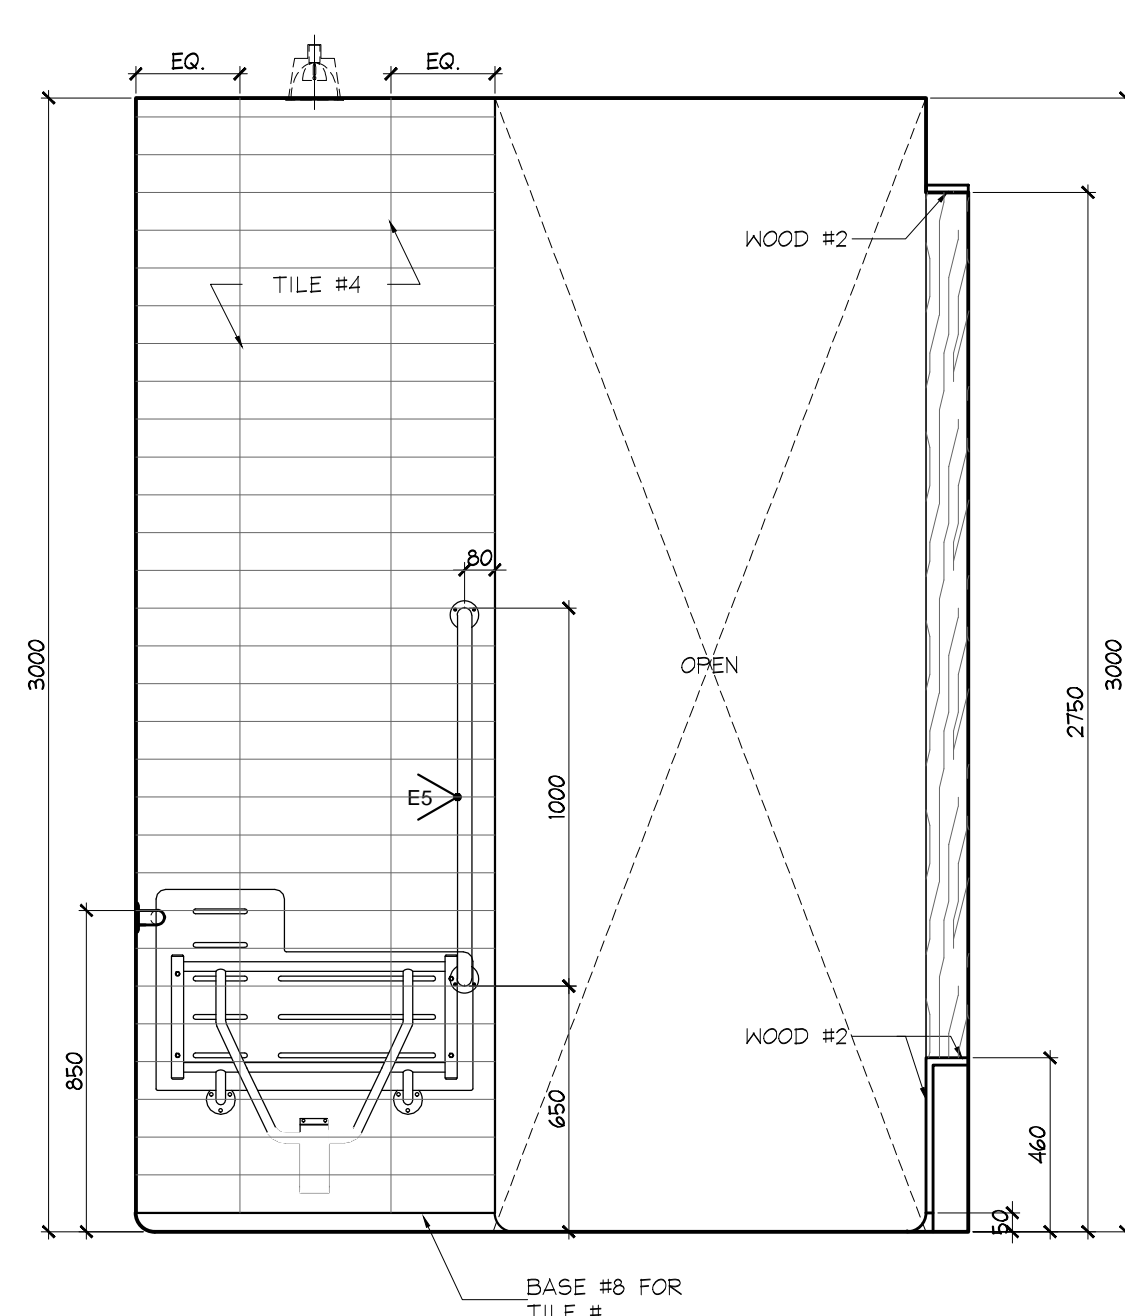

8 ELEVATION
ID2.1.9 GROUND FLOOR
MENS WASHROOM SCALE 1:20

NO	DATE	COMMENTS	INI
03	06 MAR / 15	ISSUED FOR TILE TENDER	AP
02	26 JAN / 15	ISSUED FOR TENDER	AP
01	22 AUG / 14	ISSUED FOR PERMIT	AP

REVISIONS:

UNION31
UNION31 INC.
183 BATHURST STREET, STE. 201
TORONTO, ON, M5T 2R7, CANADA
TEL: 416-597-1576 FAX: 416-597-2139

PROJECT NAME: ALEXANDRA PARK MAIN BUILDING BLOCK 11 ON, Canada
PROJECT NO.: 13-949
DRAWINGS: GROUND FLOOR ELEVATIONS
DATE STARTED: 07 AUG / 13 SCALE: 1:20 DRAWN BY: AP APPROVED BY: KC
DRAWING NO.: ID 2.1.9