



DO NOT SCALE DRAWINGS.

CONTRACTOR MUST VERIFY ALL DRAWINGS, DIMENSIONS, DETAILS AND SPECIFICATIONS, AND REPORT ANY DISCREPANCIES TO UNION 31 INC. BEFORE PROCEEDING WITH WORK. MATERIALS MAY NOT BE SUBSTITUTED WITHOUT WRITTEN APPROVAL FROM UNION 31 INC. ALL DRAWINGS AND SPECIFICATIONS ARE INSTRUMENTS OF SERVICE AND THE PROPERTY OF UNION 31 INC. WHICH MUST BE RETURNED AT THE COMPLETION OF THE WORK.


PRINTED: 15-Jul-15

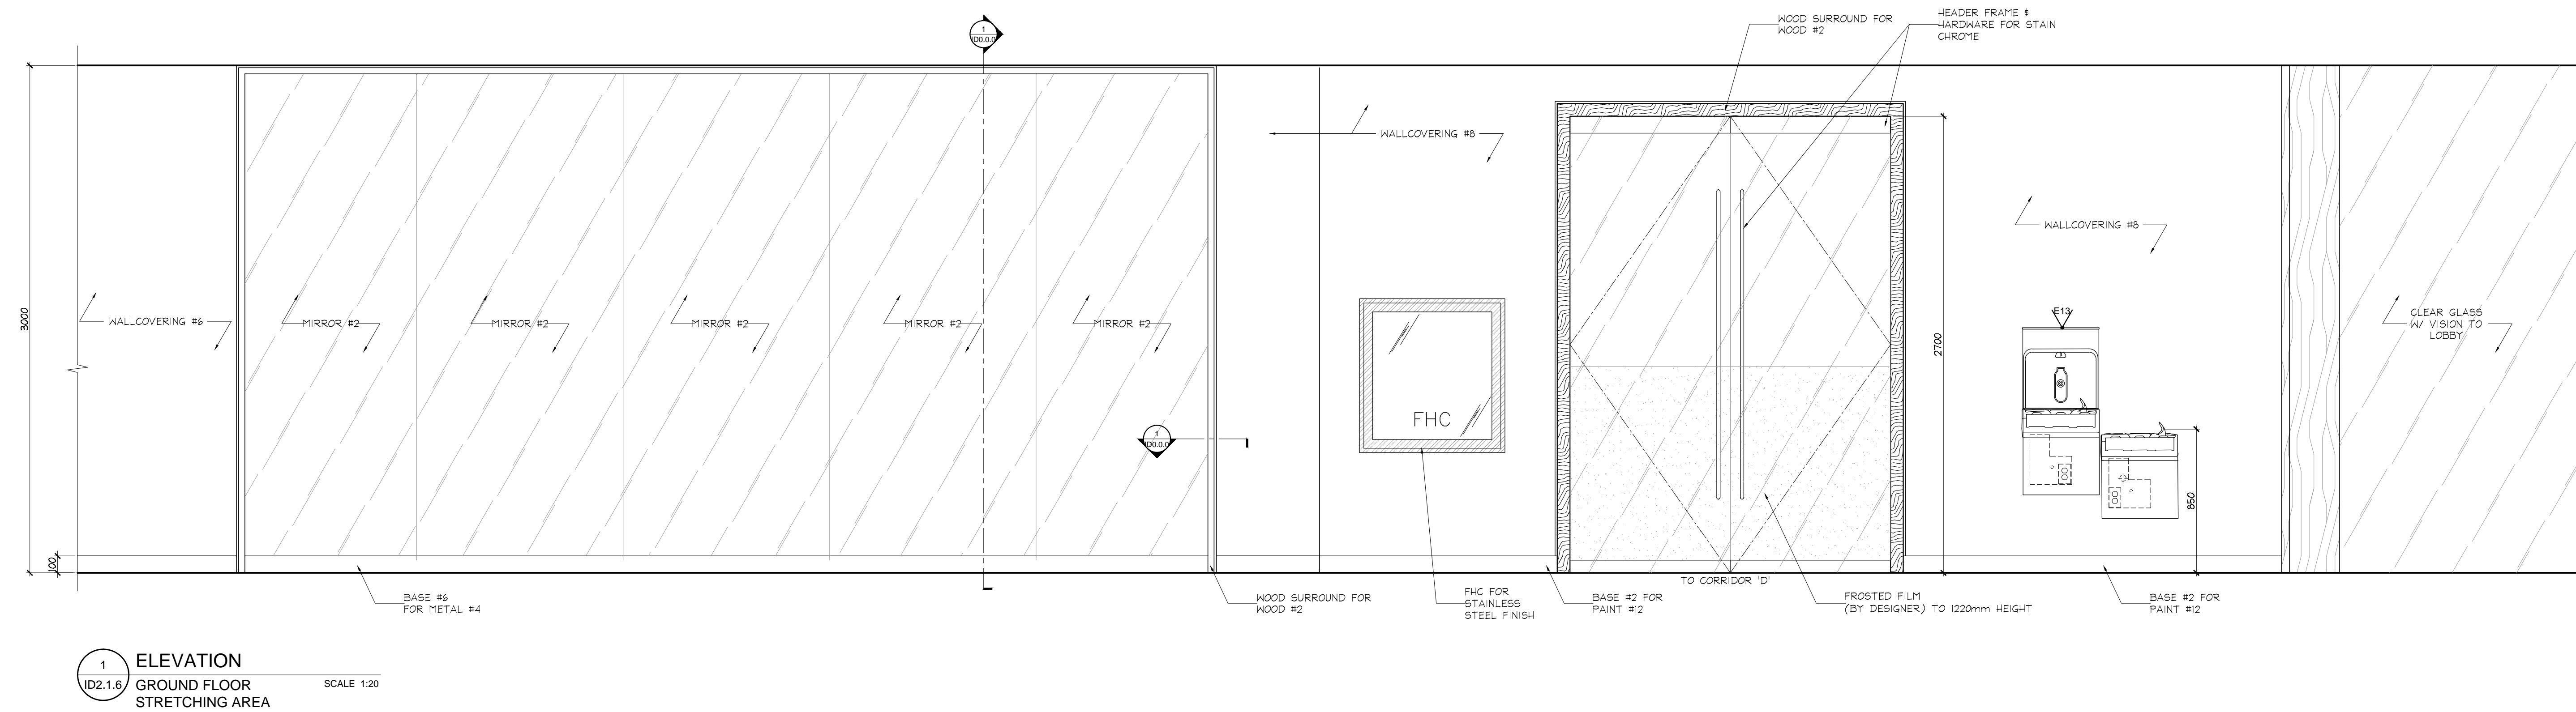


1 ELEVATION
 102.1.6 GROUND FLOOR STRETCHING AREA
 SCALE 1:20

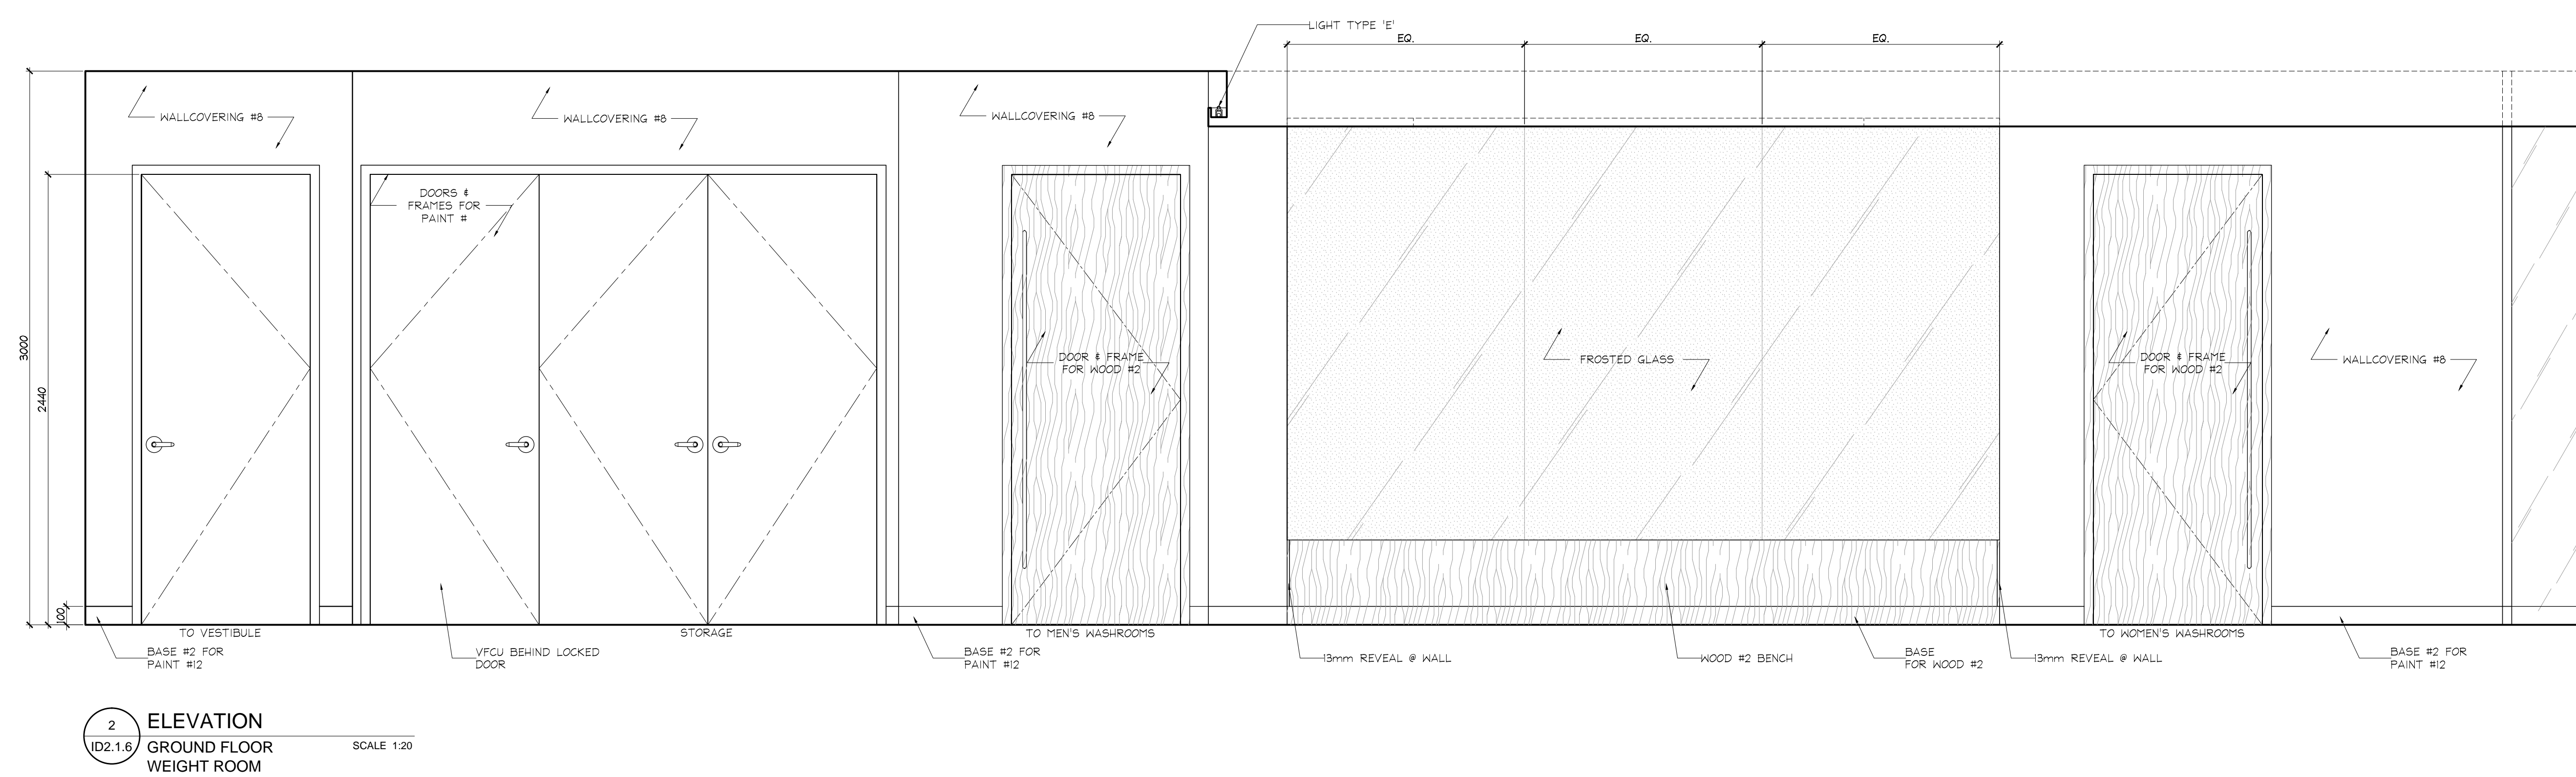


2 ELEVATION
 102.1.6 GROUND FLOOR WEIGHT ROOM
 SCALE 1:20

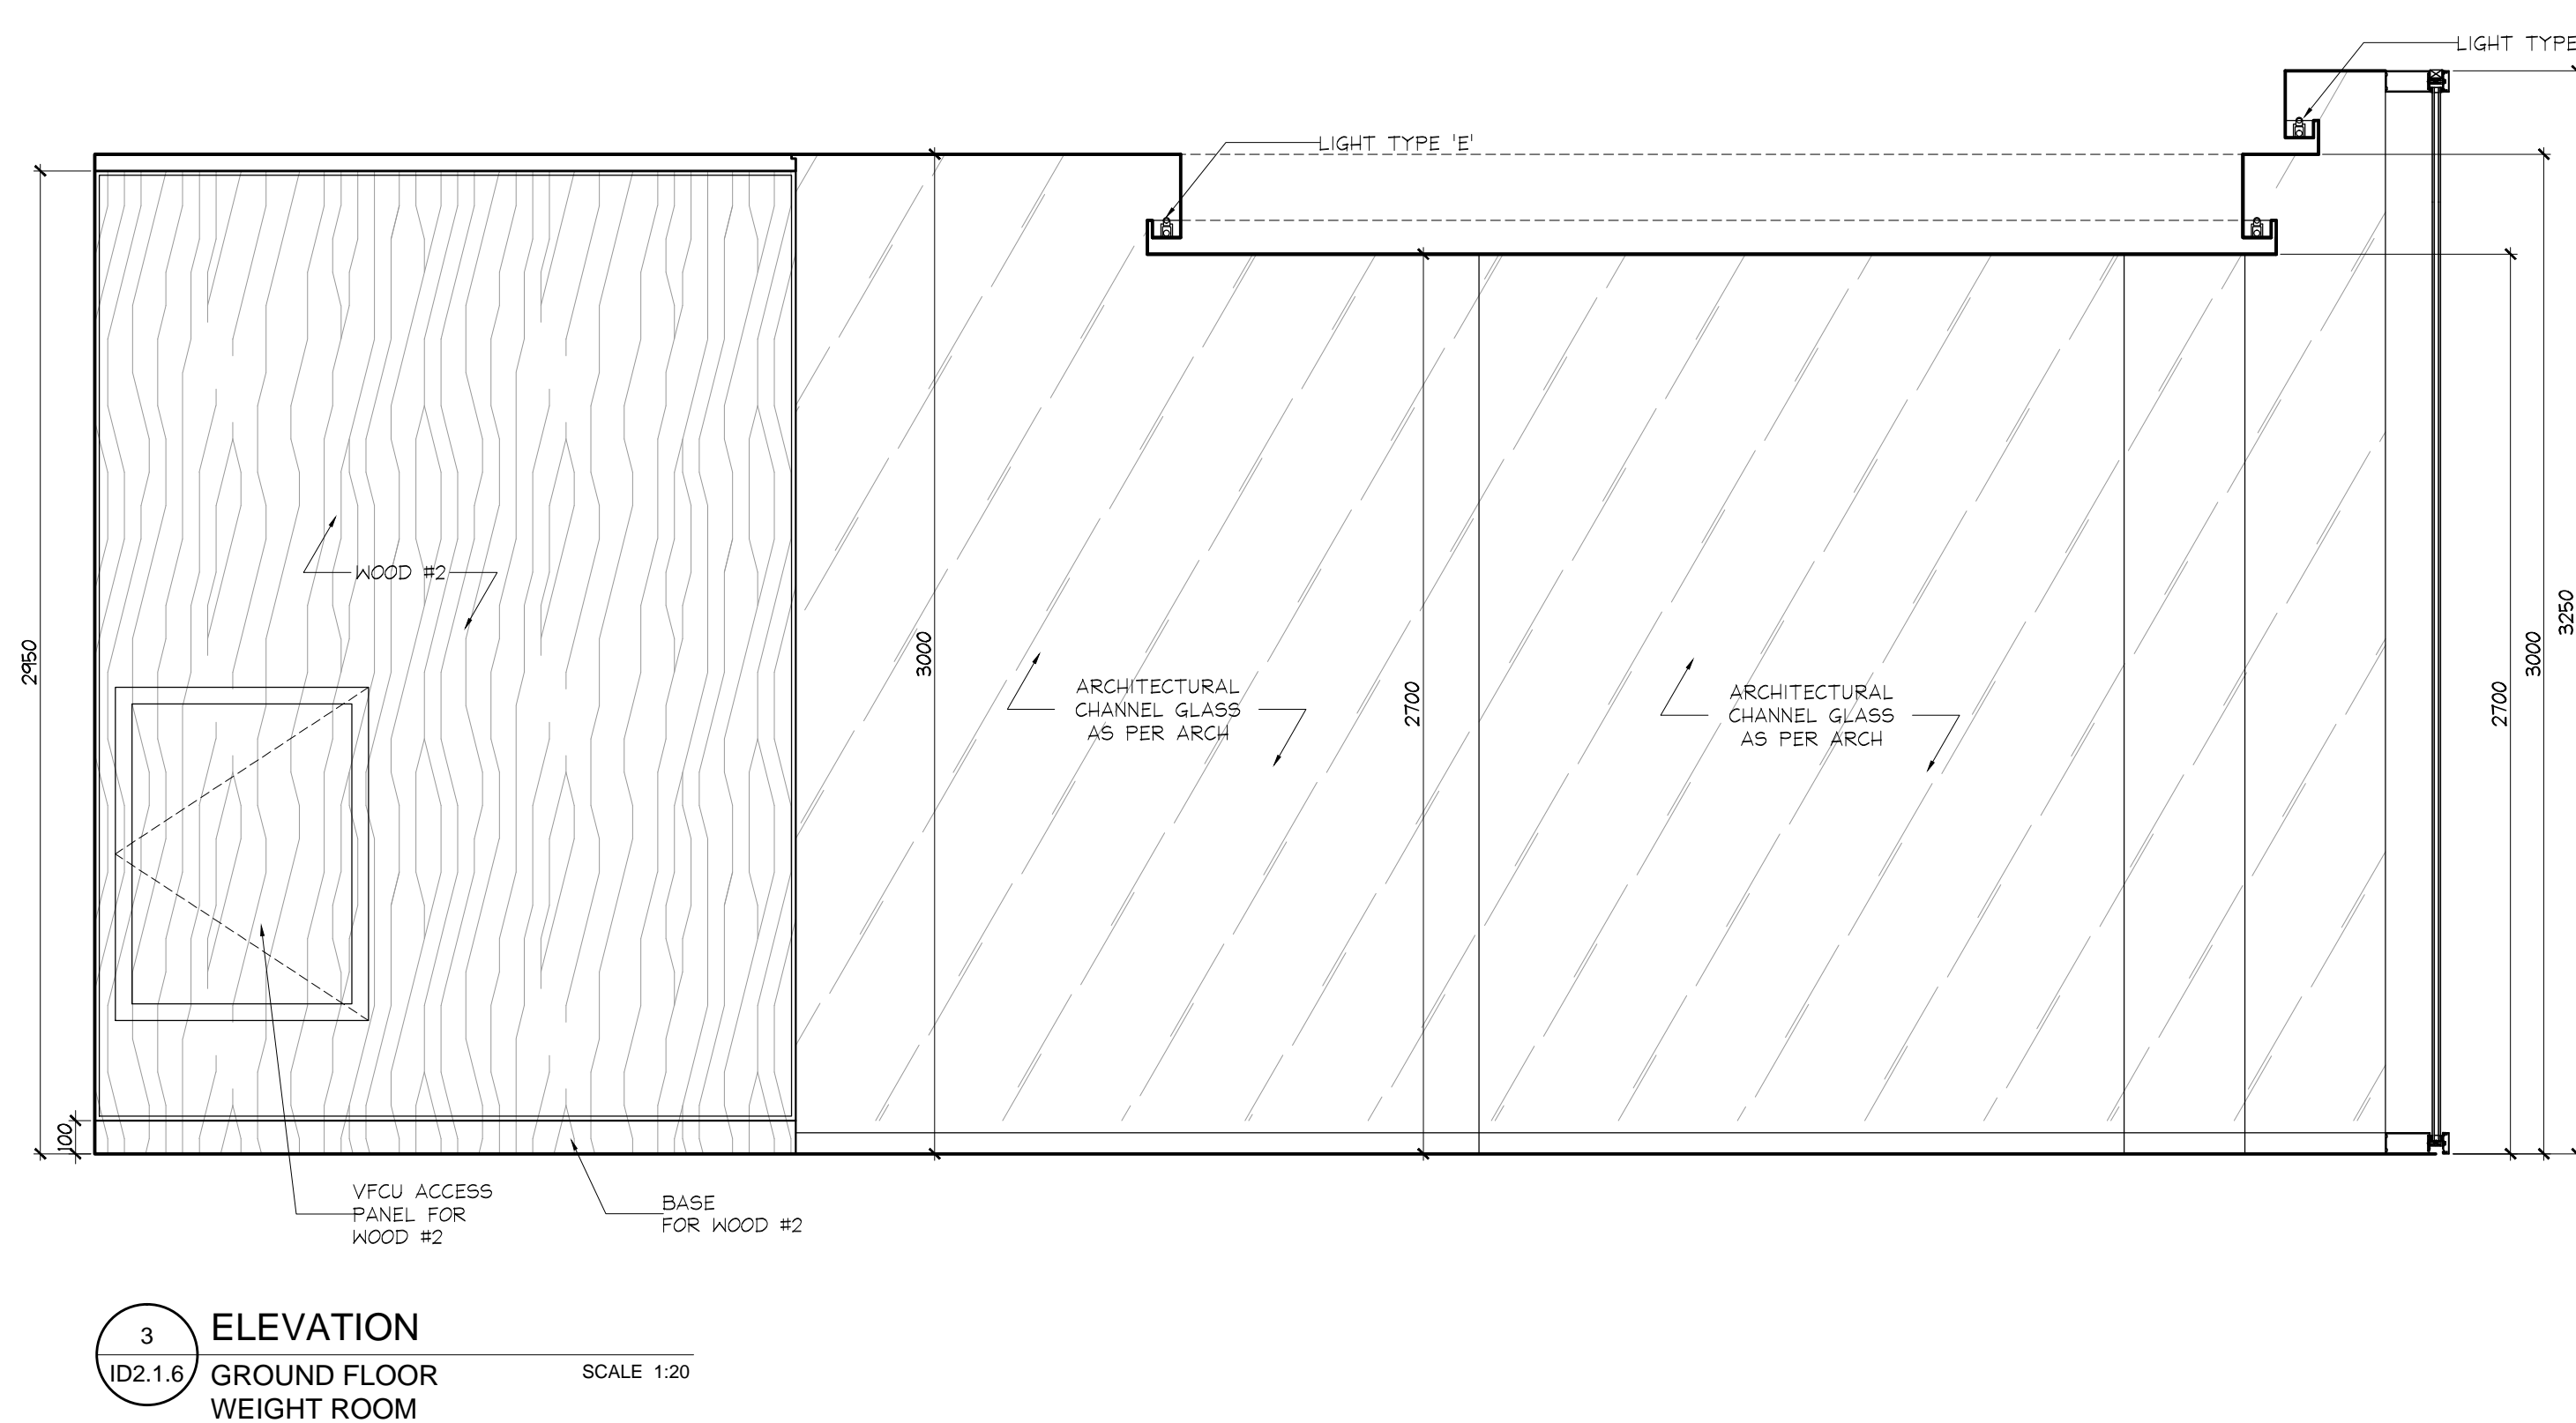

3 ELEVATION
 102.1.6 GROUND FLOOR WEIGHT ROOM
 SCALE 1:20

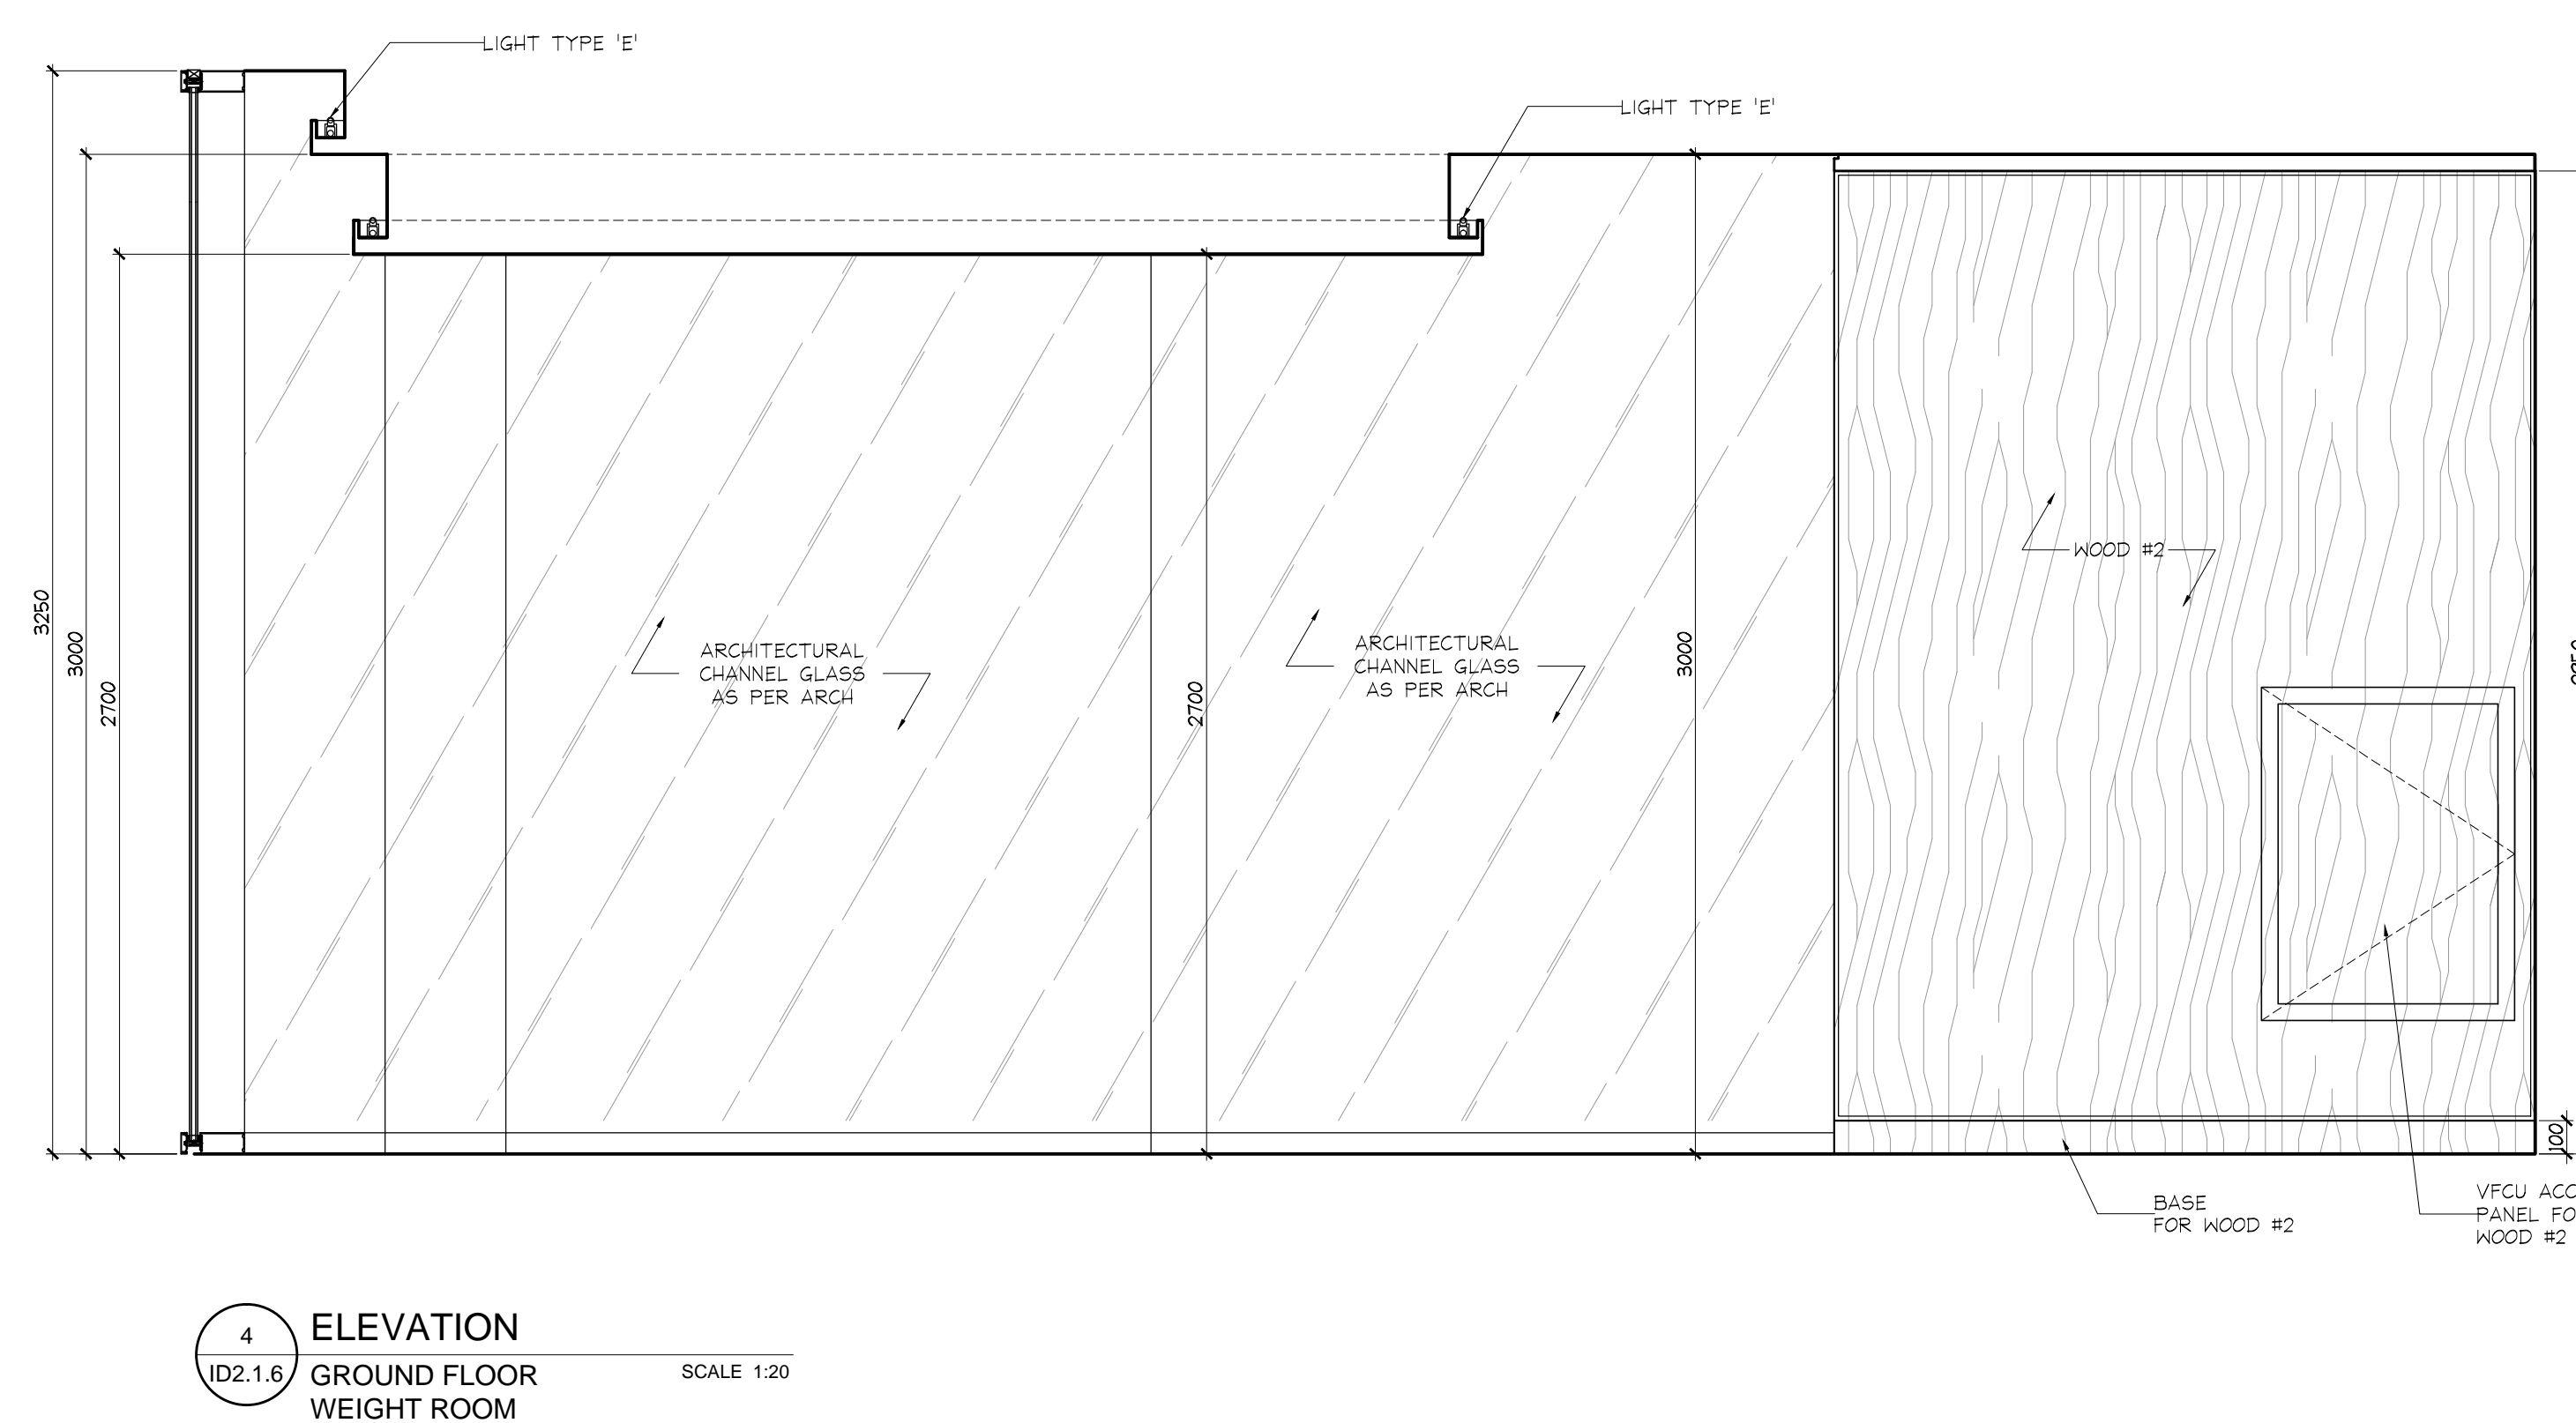

4 ELEVATION
 102.1.6 GROUND FLOOR WEIGHT ROOM
 SCALE 1:20

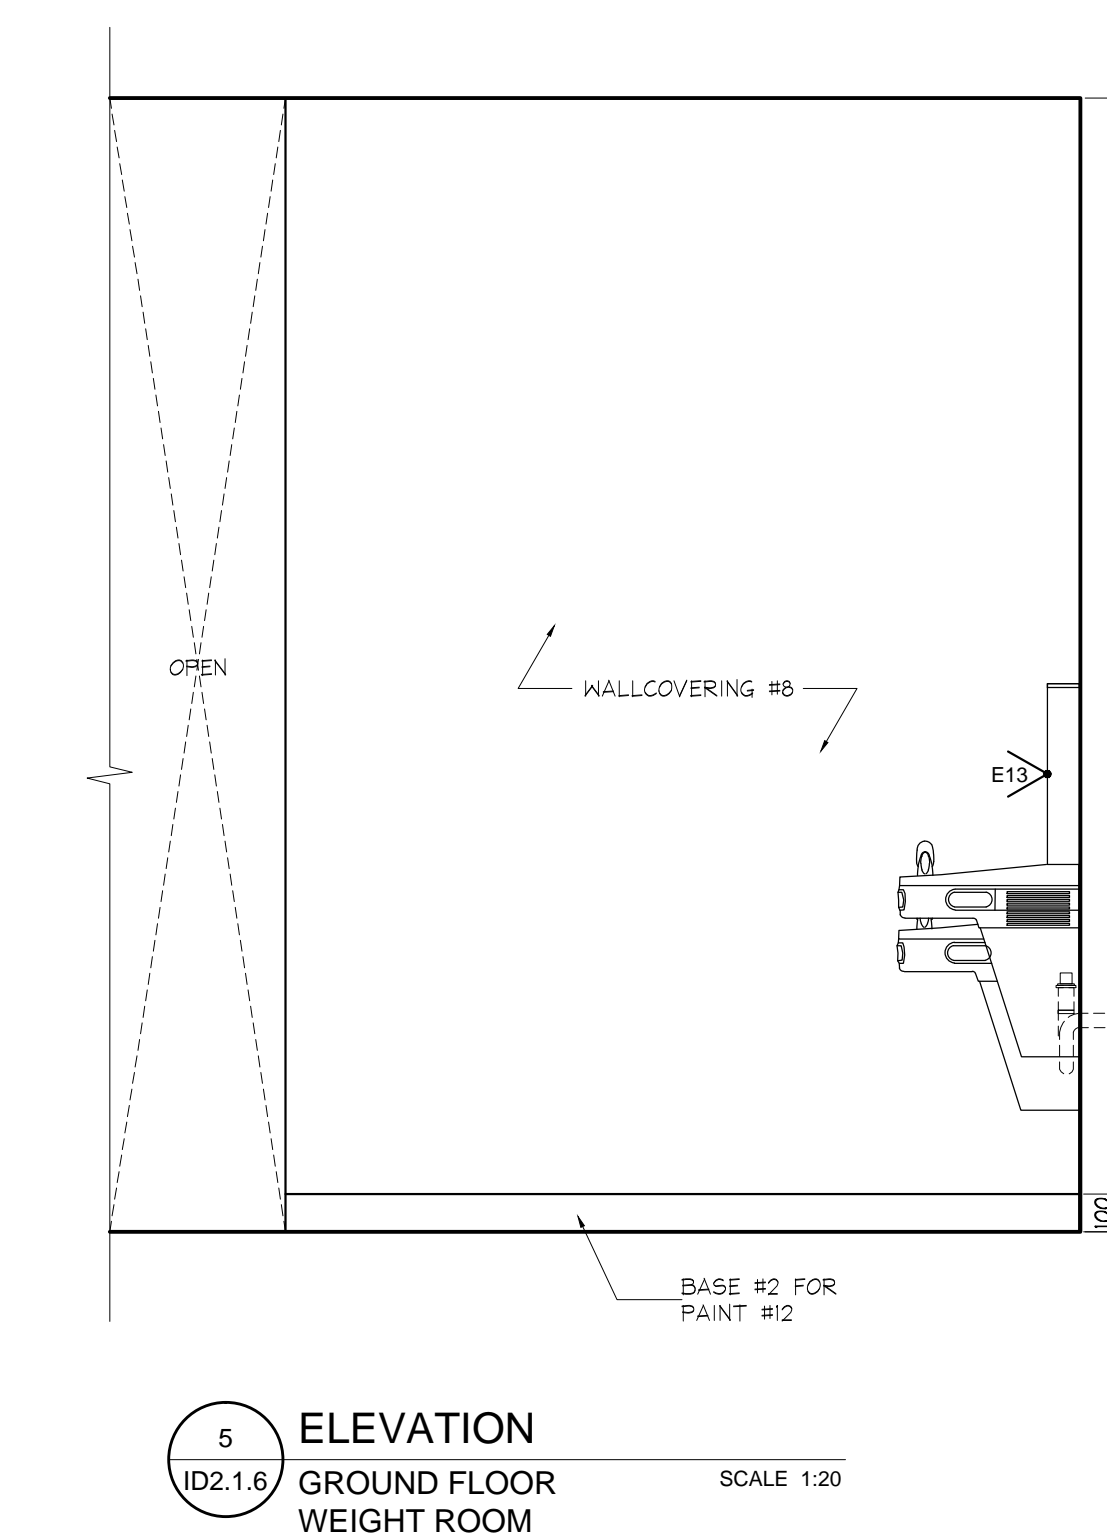

5 ELEVATION
 102.1.6 GROUND FLOOR WEIGHT ROOM
 SCALE 1:20

| NO | DATE | COMMENTS | INI |
|----|--------------|-----------------------------|-----|
| 09 | 16 JUNE / 15 | ISSUED FOR FINISH CARPENTRY | CB |
| 03 | 06 MAR / 15 | ISSUED FOR TILE TENDER | AP |
| 02 | 26 JAN / 15 | ISSUED FOR TENDER | AP |
| 01 | 22 AUG / 14 | ISSUED FOR PERMIT | AP |

UNION 31
 183 BATHURST STREET, STE. 201
 TORONTO, ON, M5T 2R7, CANADA
 TEL: 416-597-1576 FAX: 416-597-2139

| | |
|--|---------------------|
| PROJECT NAME: ALEXANDRA PARK MAIN BUILDING | |
| BLOCK 11 ON, Canada | |
| PROJECT NO.: | 13-949 |
| DRAWINGS: GROUND FLOOR ELEVATIONS | |
| DATE STARTED: | 07 AUG / 13 |
| SCALE: | 1 : 20 |
| DRAWN BY: | AP |
| APPROVED BY: | KC |
| DRAWING NO.: | ID 2.1.6 |