



DO NOT SCALE DRAWINGS.

CONTRACTOR MUST VERIFY ALL DRAWINGS, DIMENSIONS, DETAILS AND SPECIFICATIONS, AND REPORT ANY DISCREPANCIES TO UNIQOR 31 INC. BEFORE PROCEEDING WITH WORK. MATERIALS MAY NOT BE SUBSTITUTED WITHOUT WRITTEN APPROVAL FROM UNIQOR 31 INC. ALL DRAWINGS AND SPECIFICATIONS ARE INSTRUMENTS OF SERVICE AND THE PROPERTY OF UNIQOR 31 INC. WHICH MUST BE RETURNED AT THE COMPLETION OF THE WORK.


PRINTED: 24-Aug-15

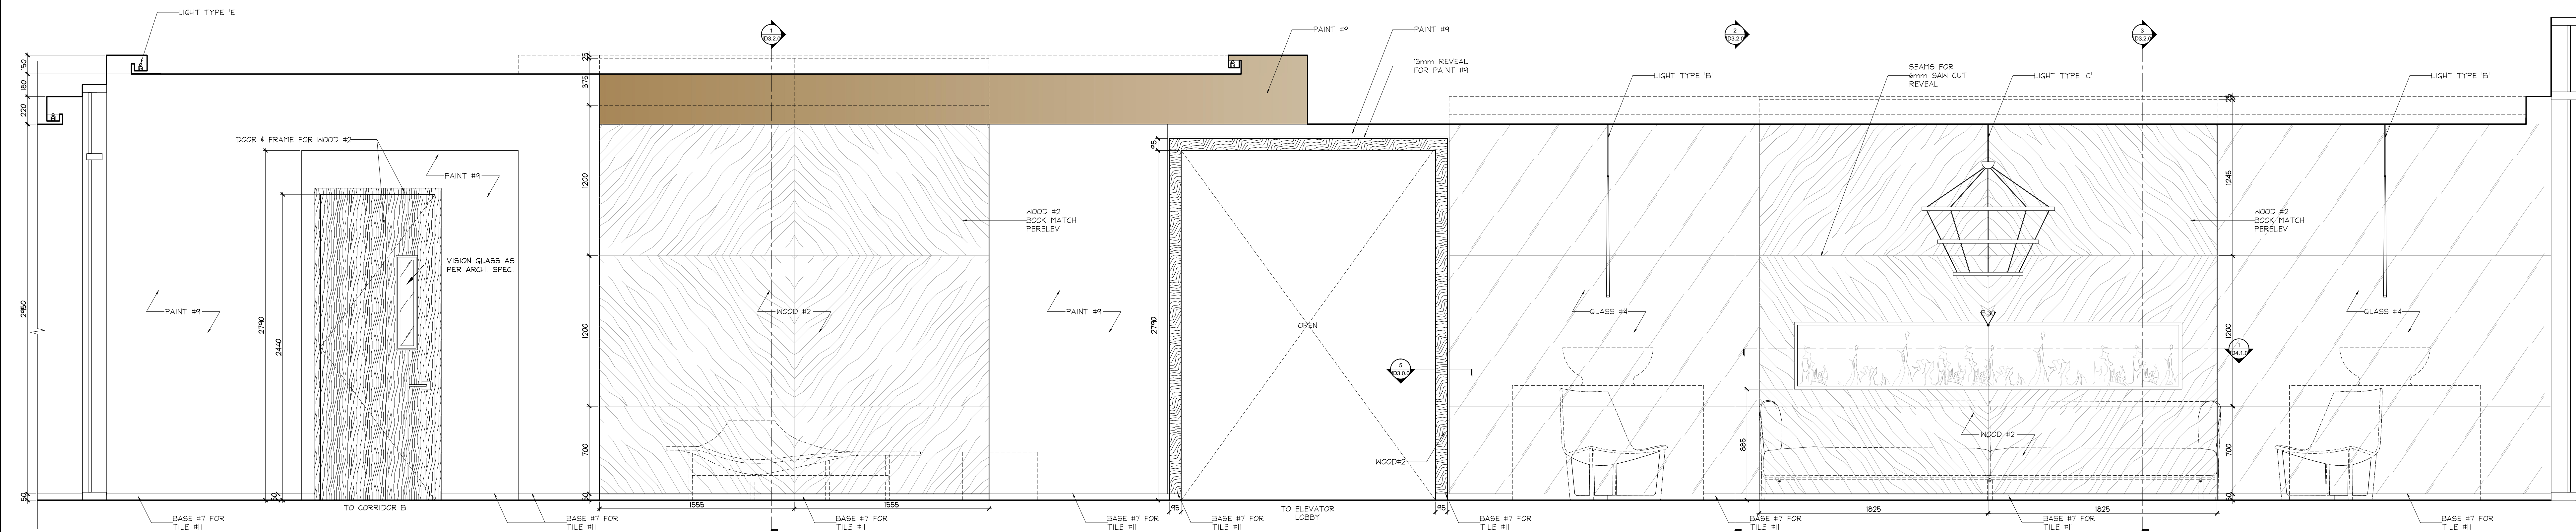


1 ELEVATION
GROUND FLOOR
RESIDENTIAL LOBBY
SCALE 1:20

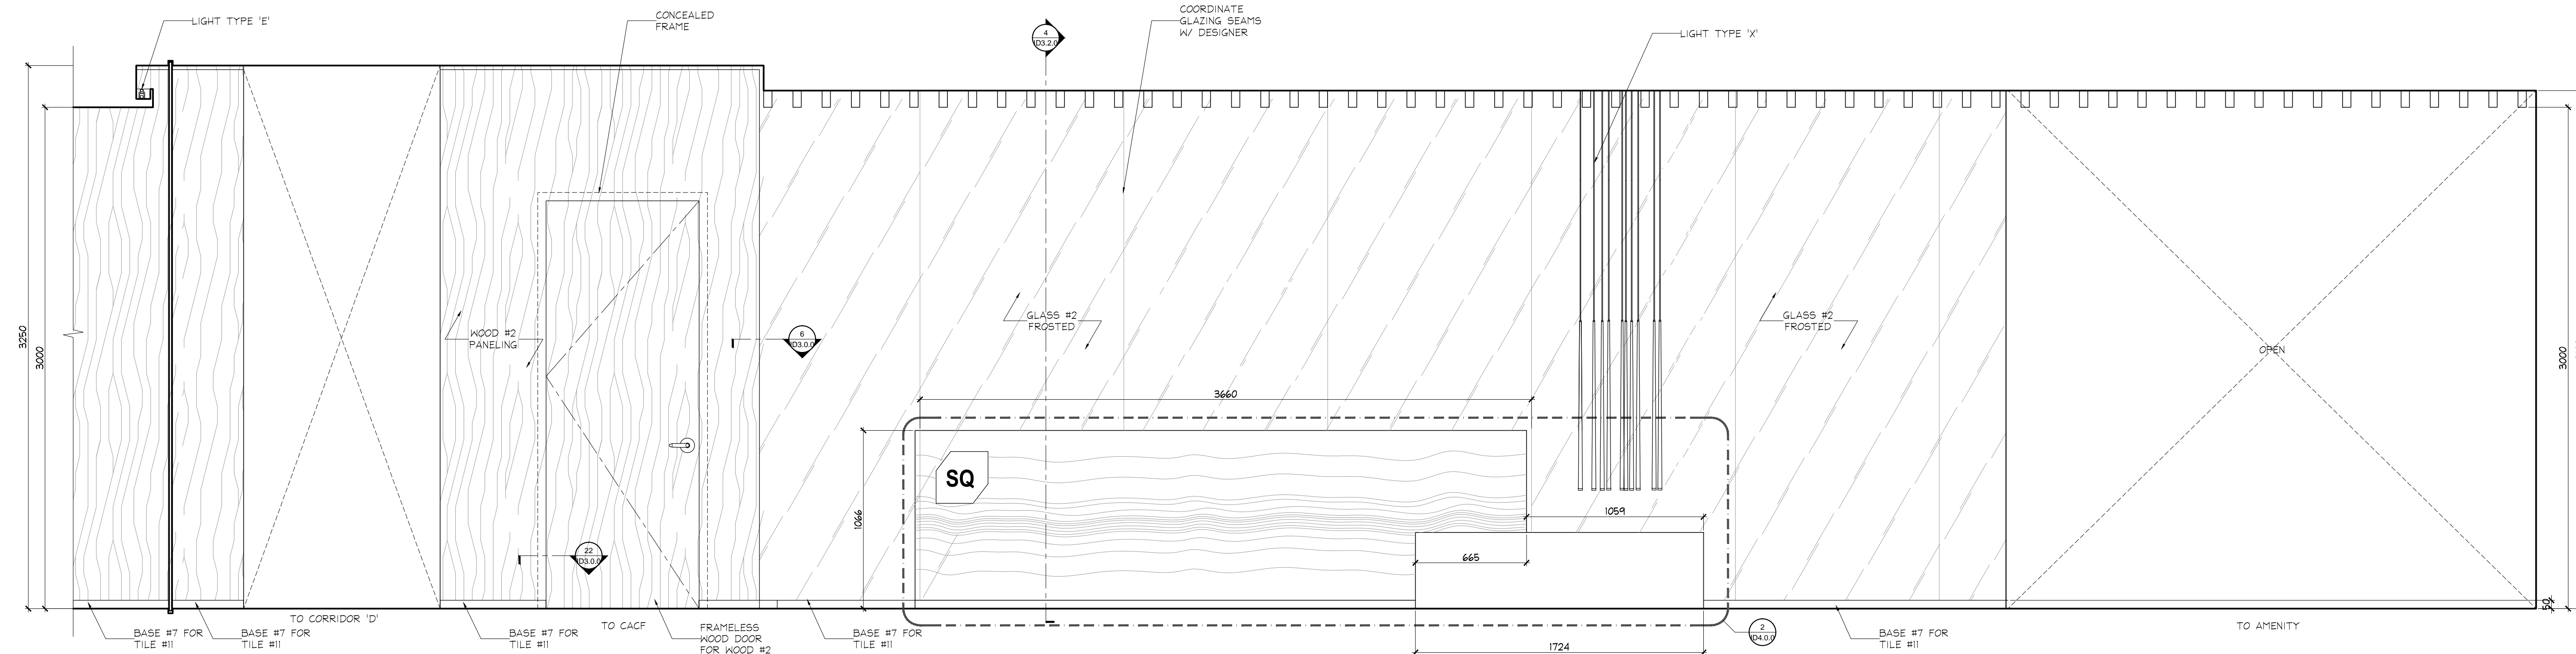


2 ELEVATION
GROUND FLOOR
RESIDENTIAL LOBBY
SCALE 1:20

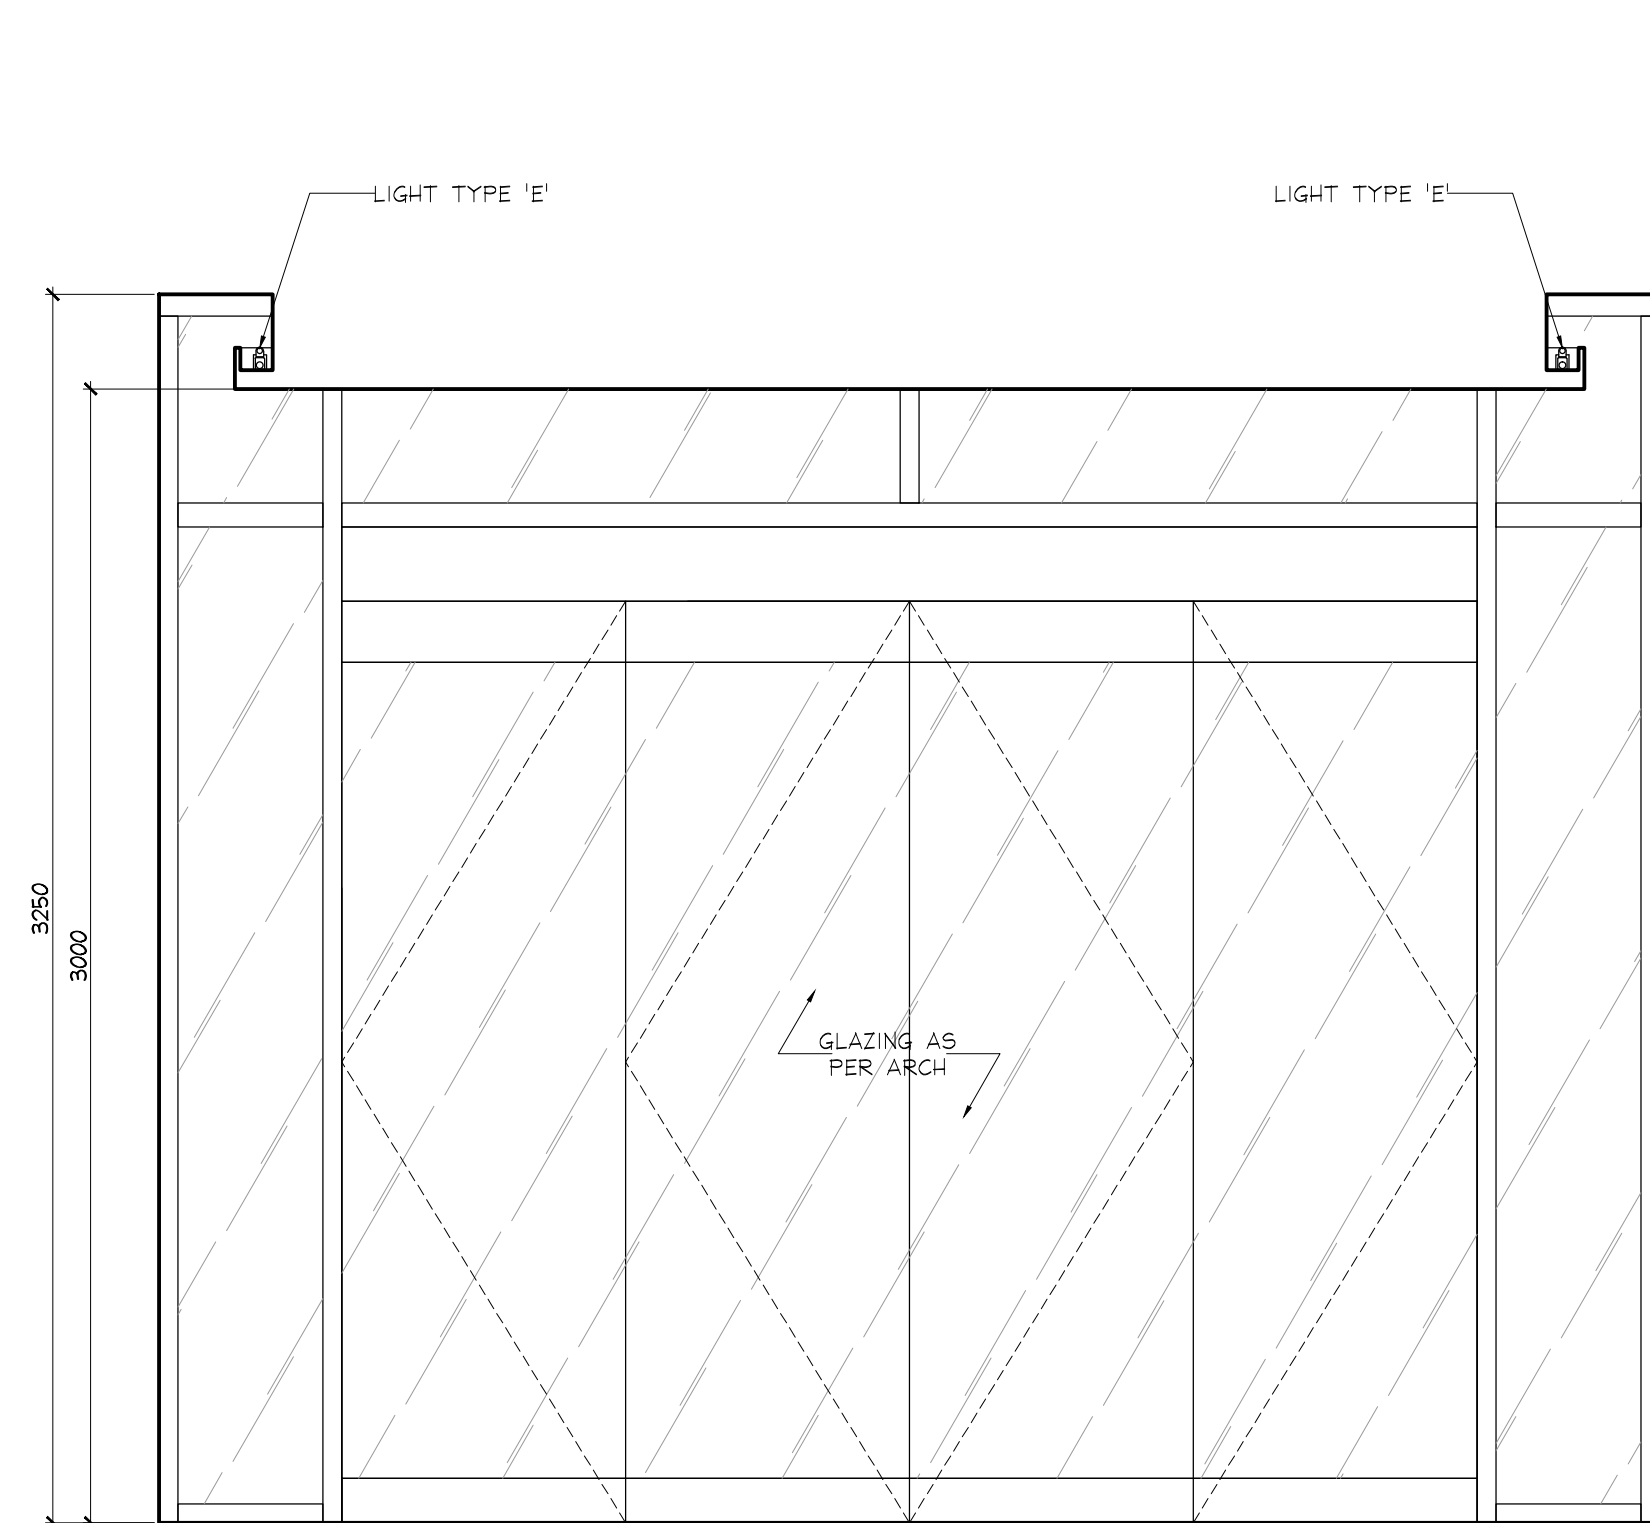


3 ELEVATION
GROUND FLOOR
EAST VESTIBULE
SCALE 1:20

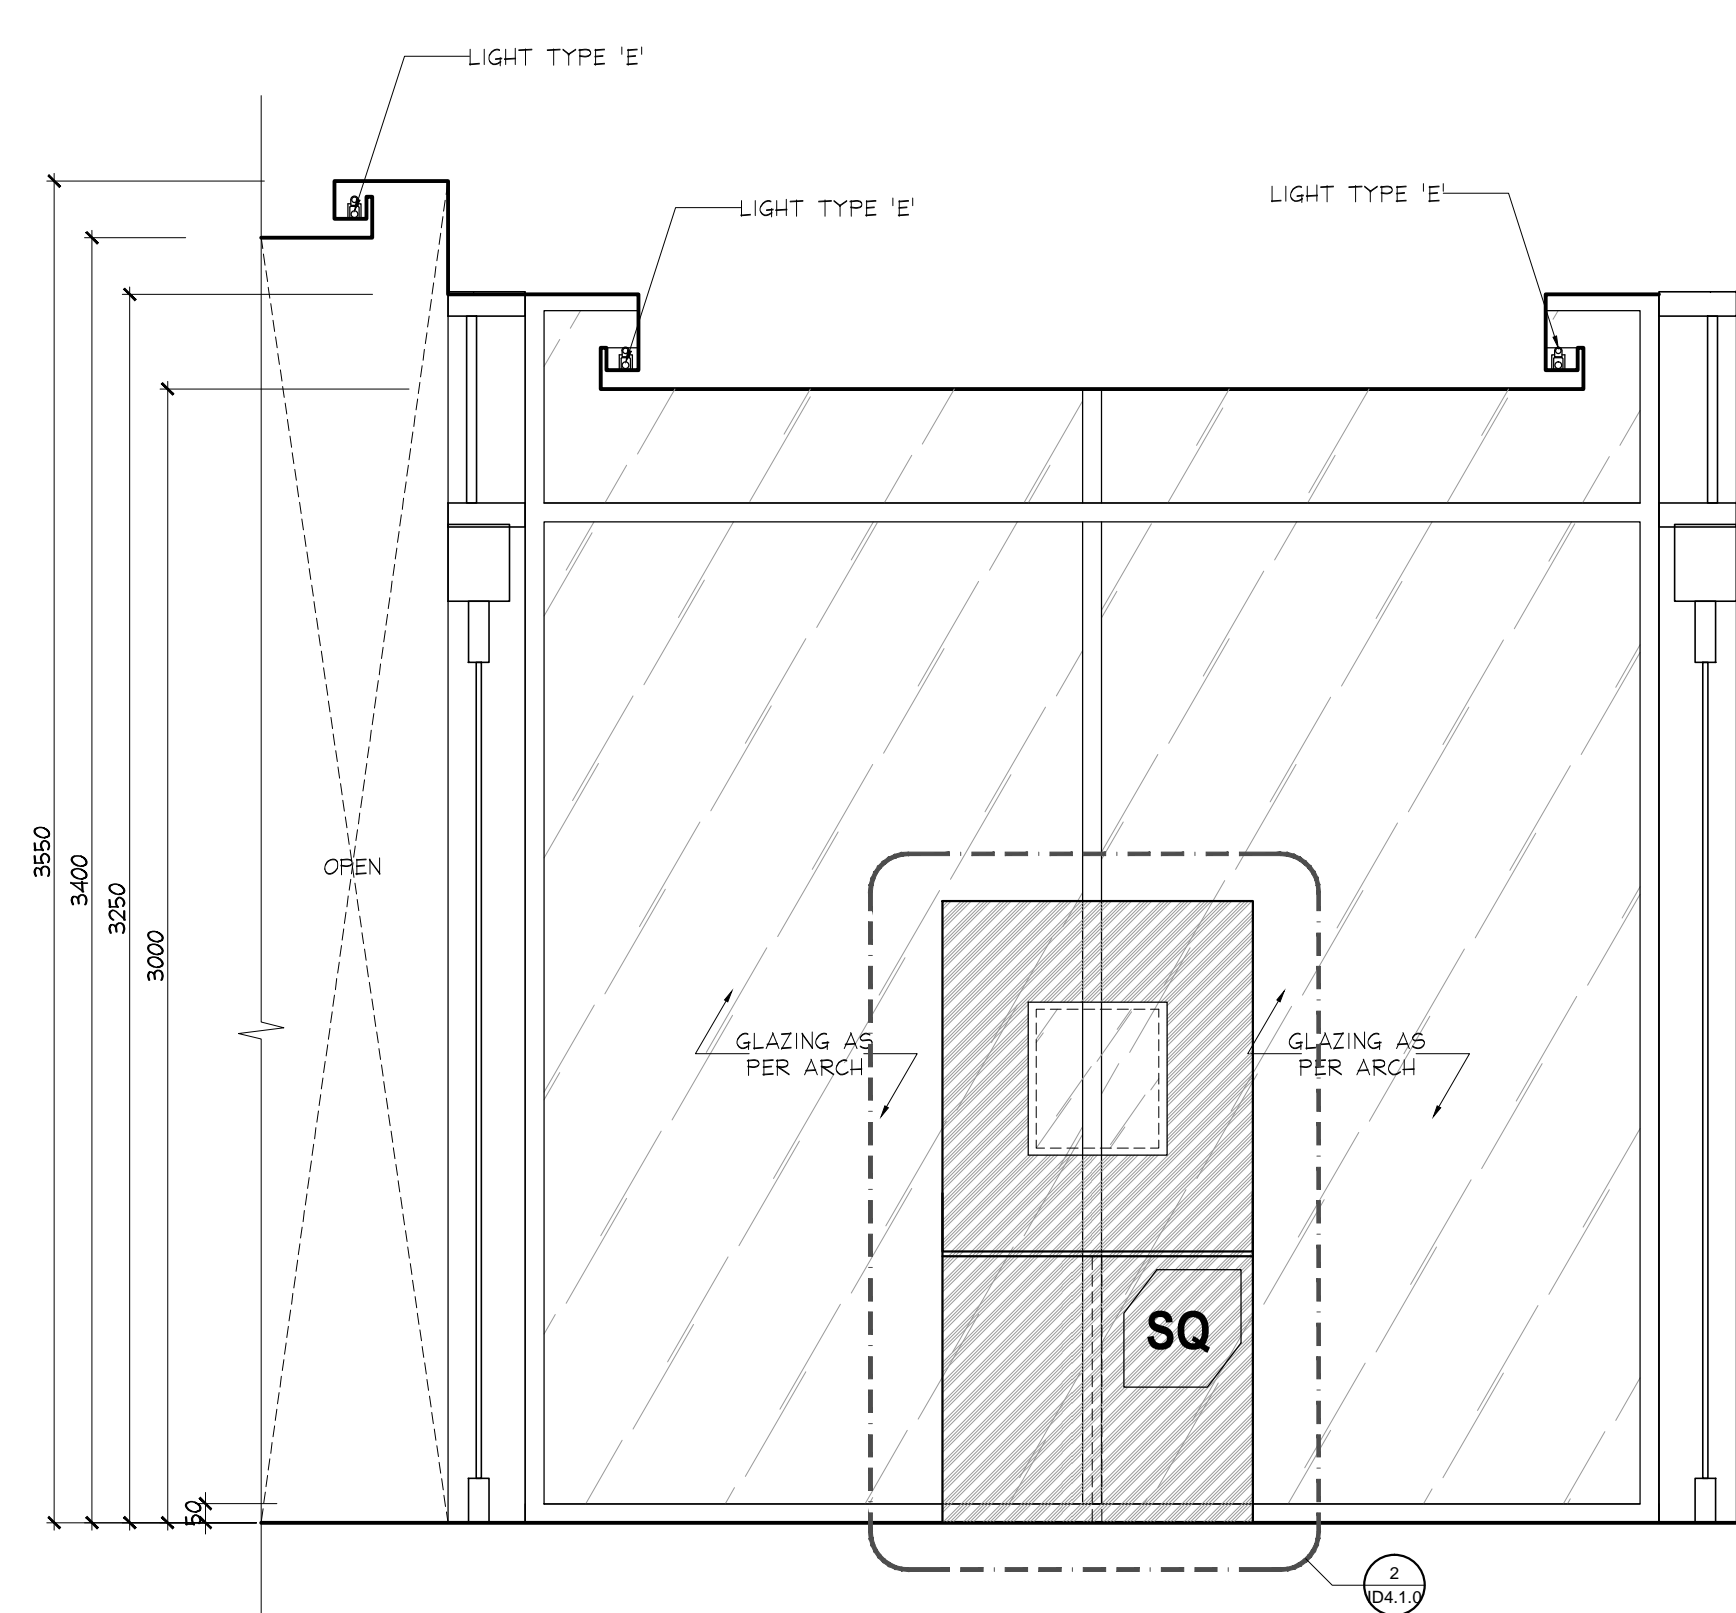

4 ELEVATION
GROUND FLOOR
EAST VESTIBULE
SCALE 1:20

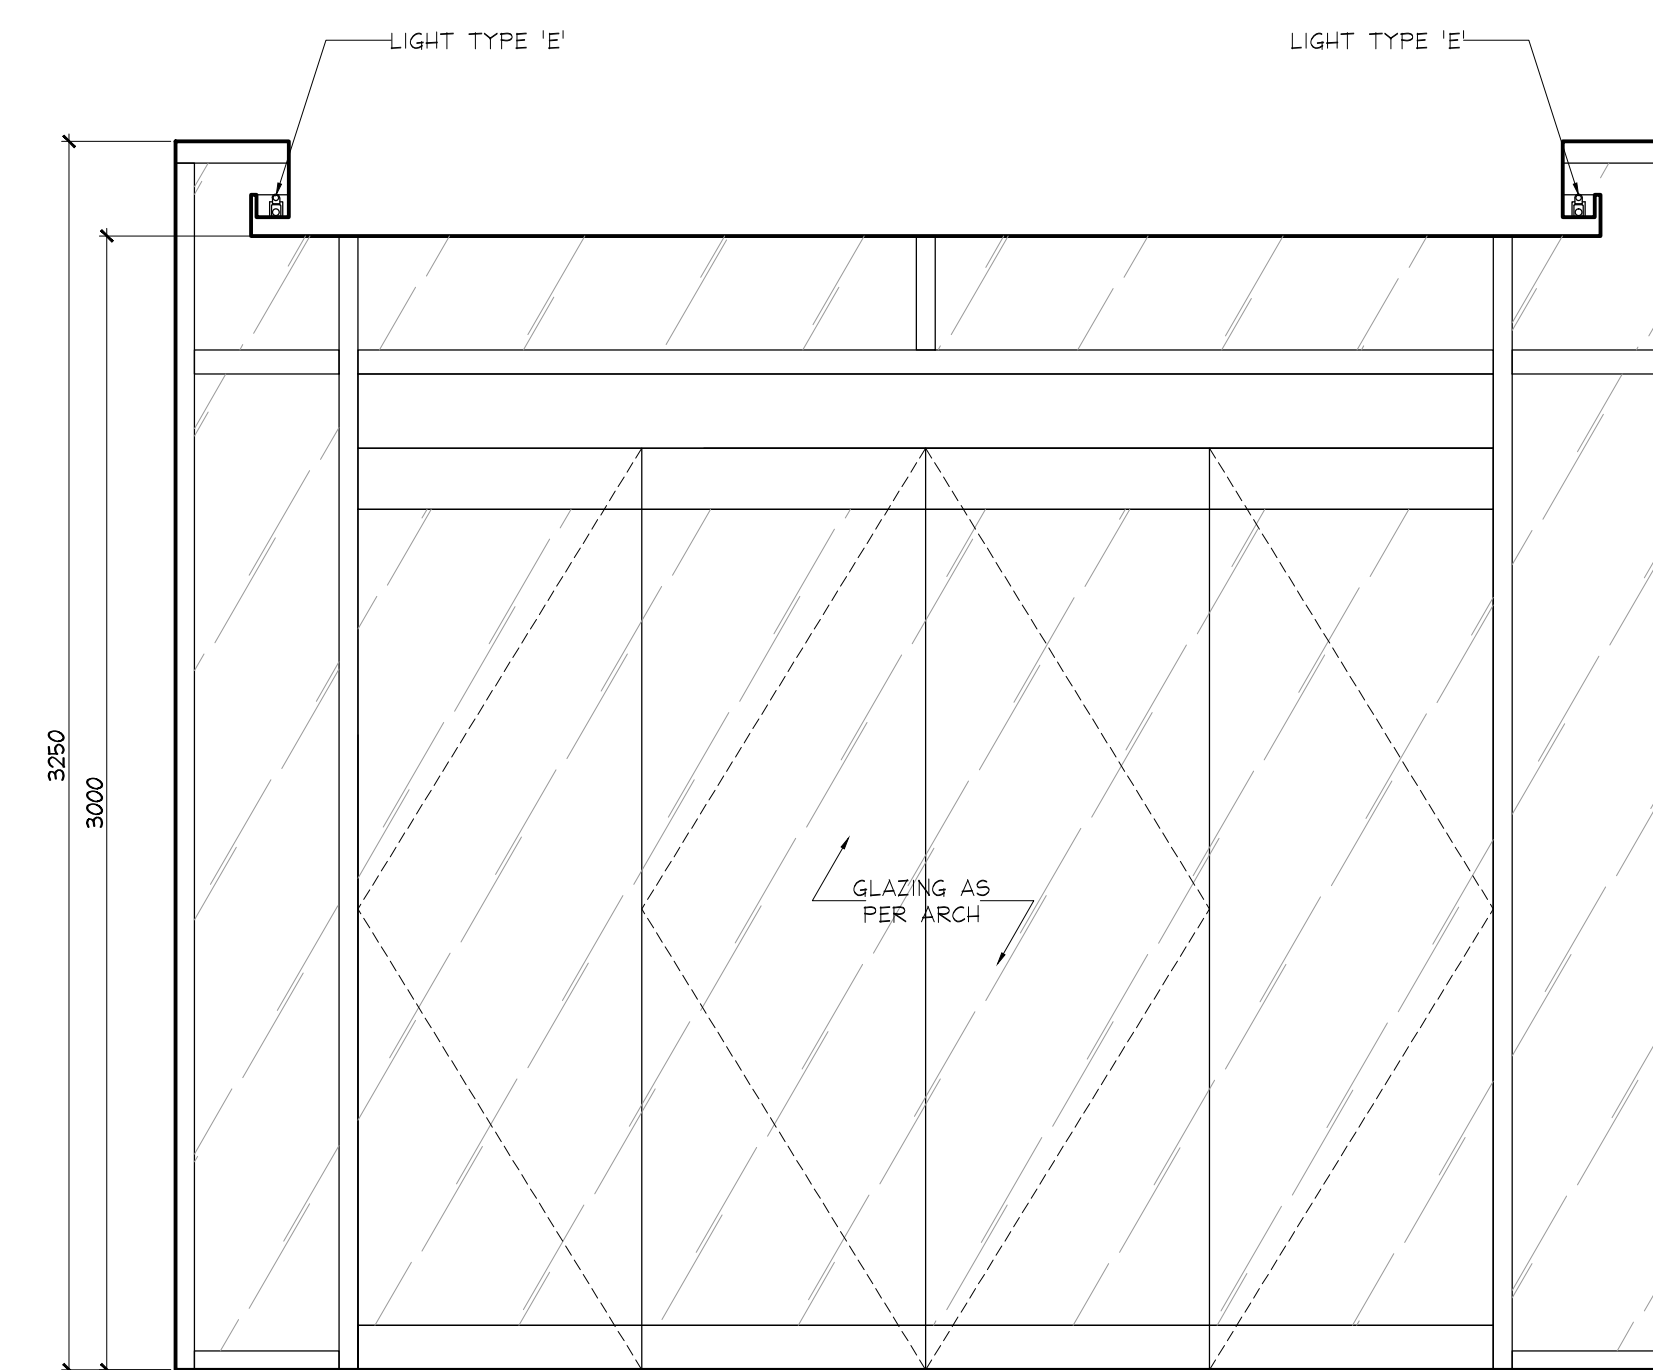

5 ELEVATION
GROUND FLOOR
EAST VESTIBULE
SCALE 1:20

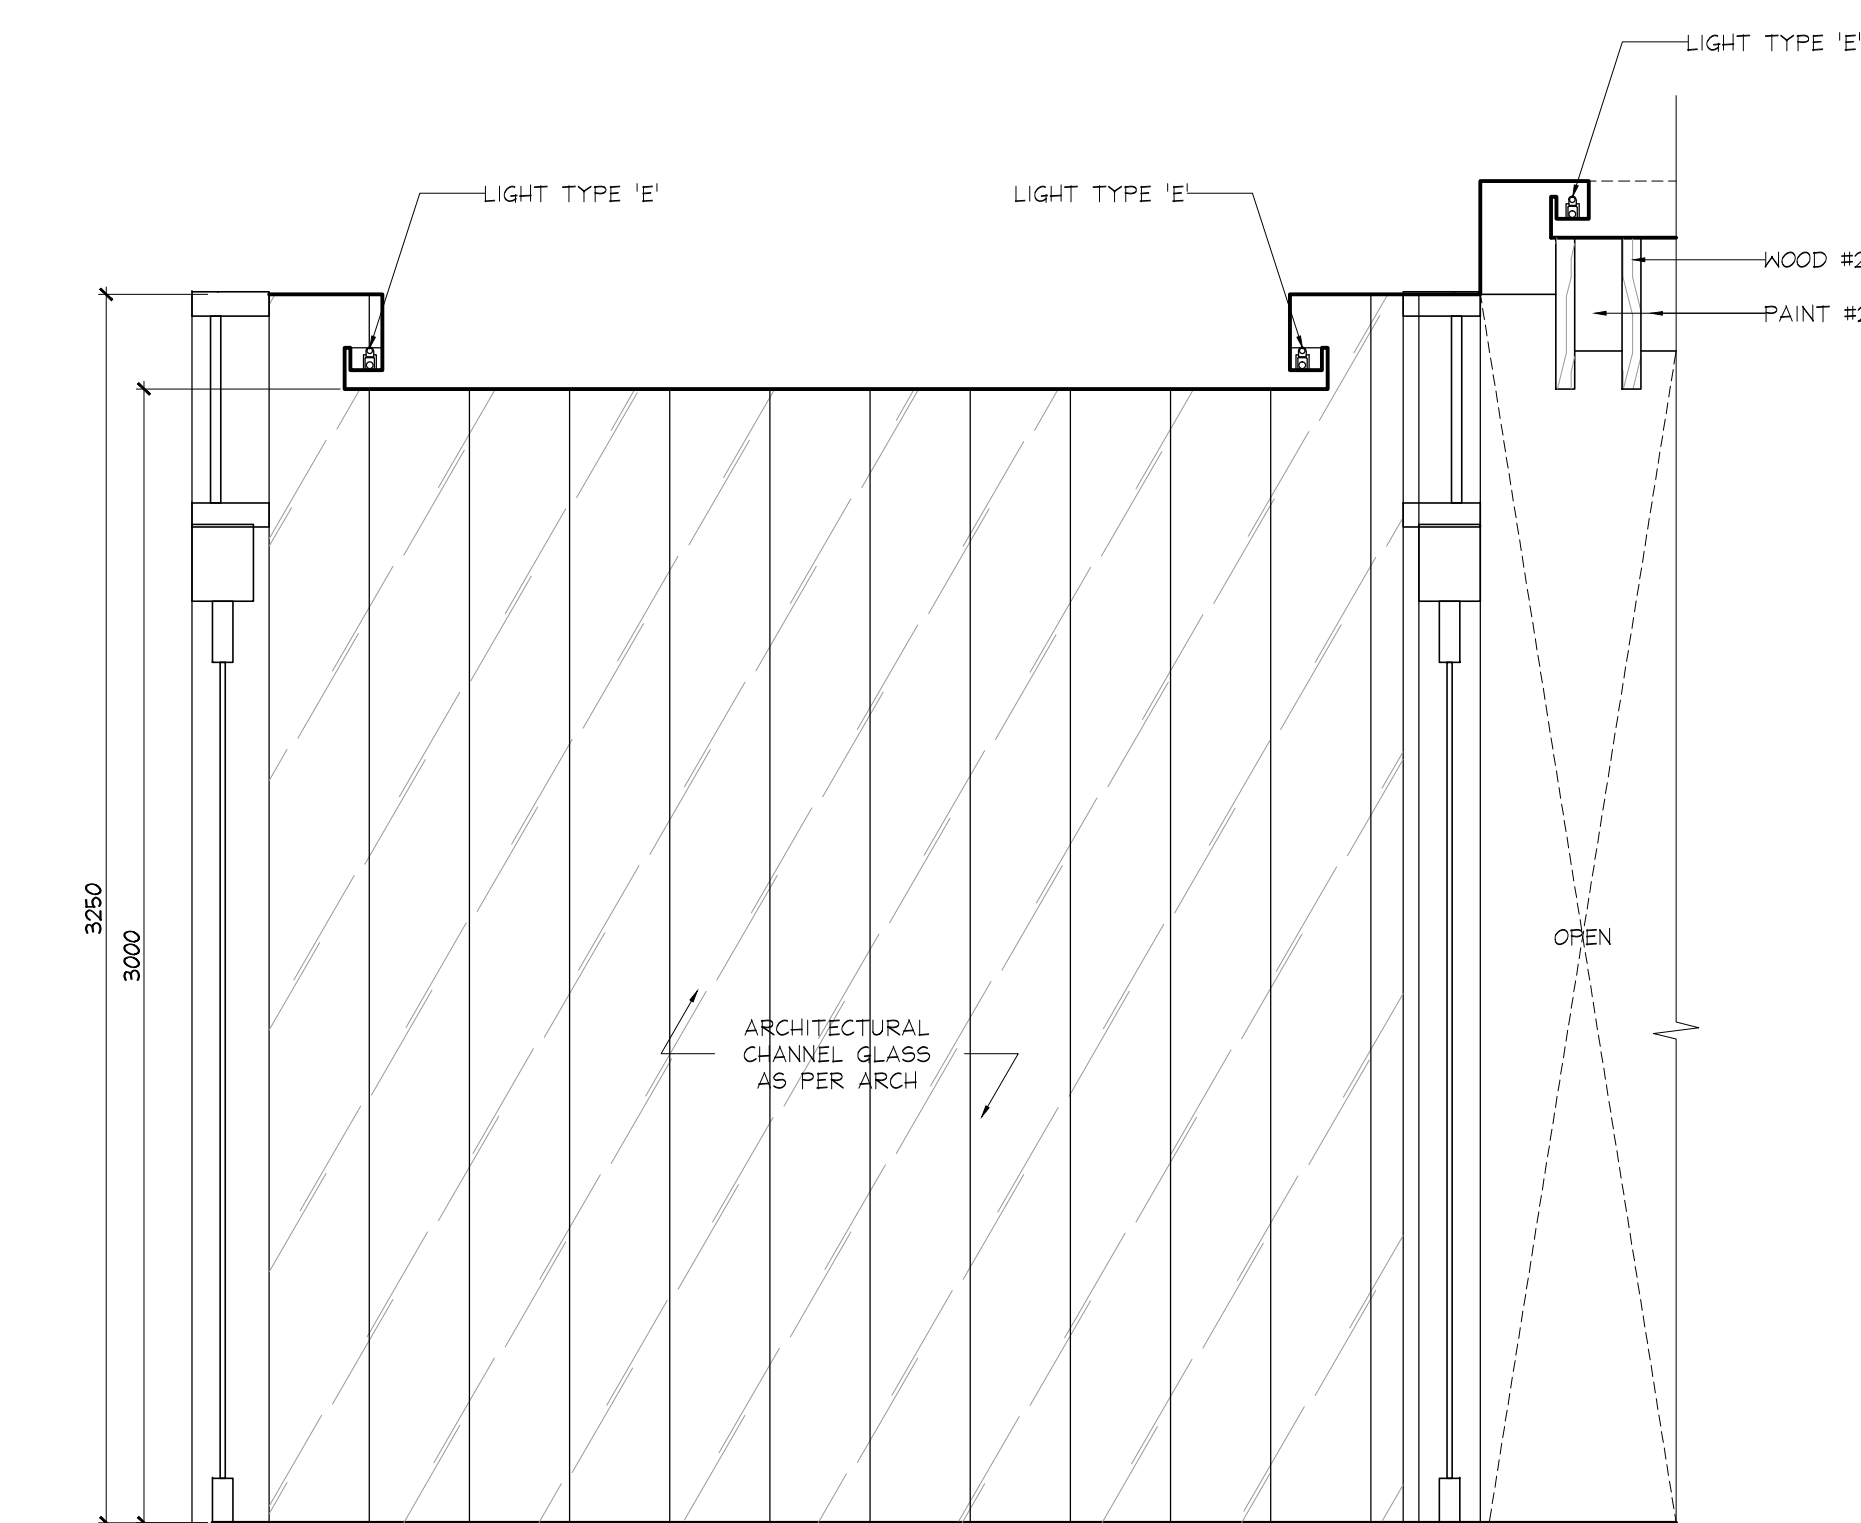

6 ELEVATION
GROUND FLOOR
EAST VESTIBULE
SCALE 1:20

NO	DATE	COMMENTS	INI
13	24 AUG / 15	RE ISSUED FOR DRYWALL TENDER	CB
11	20 AUG / 15	ISSUED FOR DRYWALL TENDER	CB
10	15 JULY / 15	ISSUED FOR TRIM CARPENTRY TENDER	CB
09	16 JUNE / 15	ISSUED FOR FINISH CARPENTRY	CB
03	06 MAR / 15	ISSUED FOR TILE TENDER	AP
02	26 JAN / 15	ISSUED FOR TENDER	AP
01	22 AUG / 14	ISSUED FOR PERMIT	AP

UNIQOR 31

UNIQOR 31 INC.
183 BATHURST STREET, STE. 201
TORONTO, ON, M5T 2R7, CANADA
TEL: 416-597-1576 FAX: 416-597-2139

PROJECT NAME:	ALEXANDRA PARK MAIN BUILDING
PROJECT NO.:	13-949
DRAWINGS:	GROUND FLOOR ELEVATIONS
DATE STARTED:	07 AUG / 13
SCALE:	1 : 20
DRAWN BY:	AP
APPROVED BY:	KC
DRAWING NO.:	ID 2.1.0