



DO NOT SCALE DRAWINGS.

CONTRACTOR MUST VERIFY ALL DRAWINGS, DIMENSIONS, DETAILS AND SPECIFICATIONS, AND REPORT ANY DISCREPANCIES TO UNION 31 INC. BEFORE PROCEEDING WITH WORK. MATERIALS MAY NOT BE SUBSTITUTED WITHOUT WRITTEN APPROVAL FROM UNION 31 INC. ALL DRAWINGS AND SPECIFICATIONS ARE INSTRUMENTS OF SERVICE AND THE PROPERTY OF UNION 31 INC. WHICH MUST BE RETURNED AT THE COMPLETION OF THE WORK.


PRINTED: 24-Aug-15

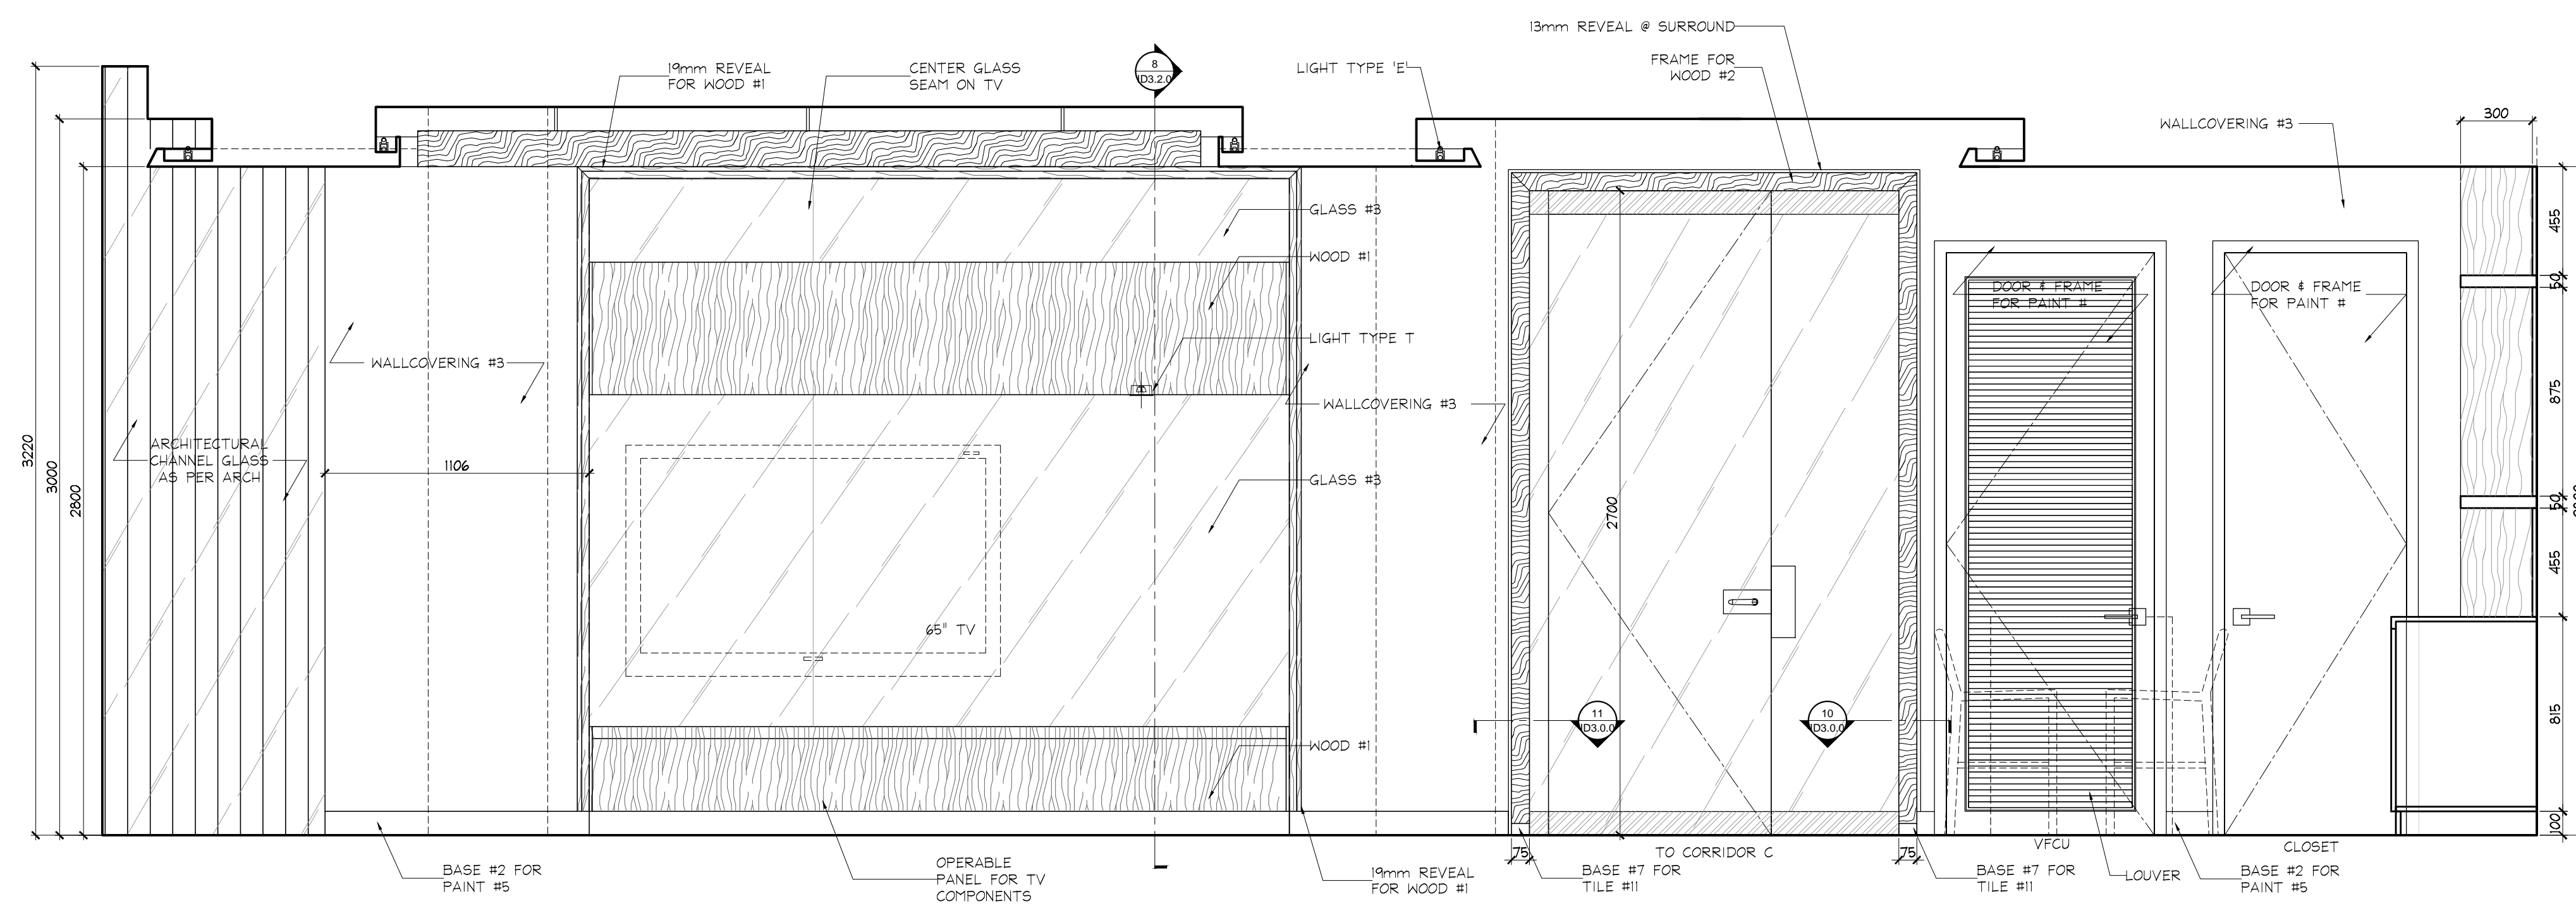


1 ELEVATION
 (D2.1.3) GROUND FLOOR AMENITY PARTY ROOM
 SCALE 1:20

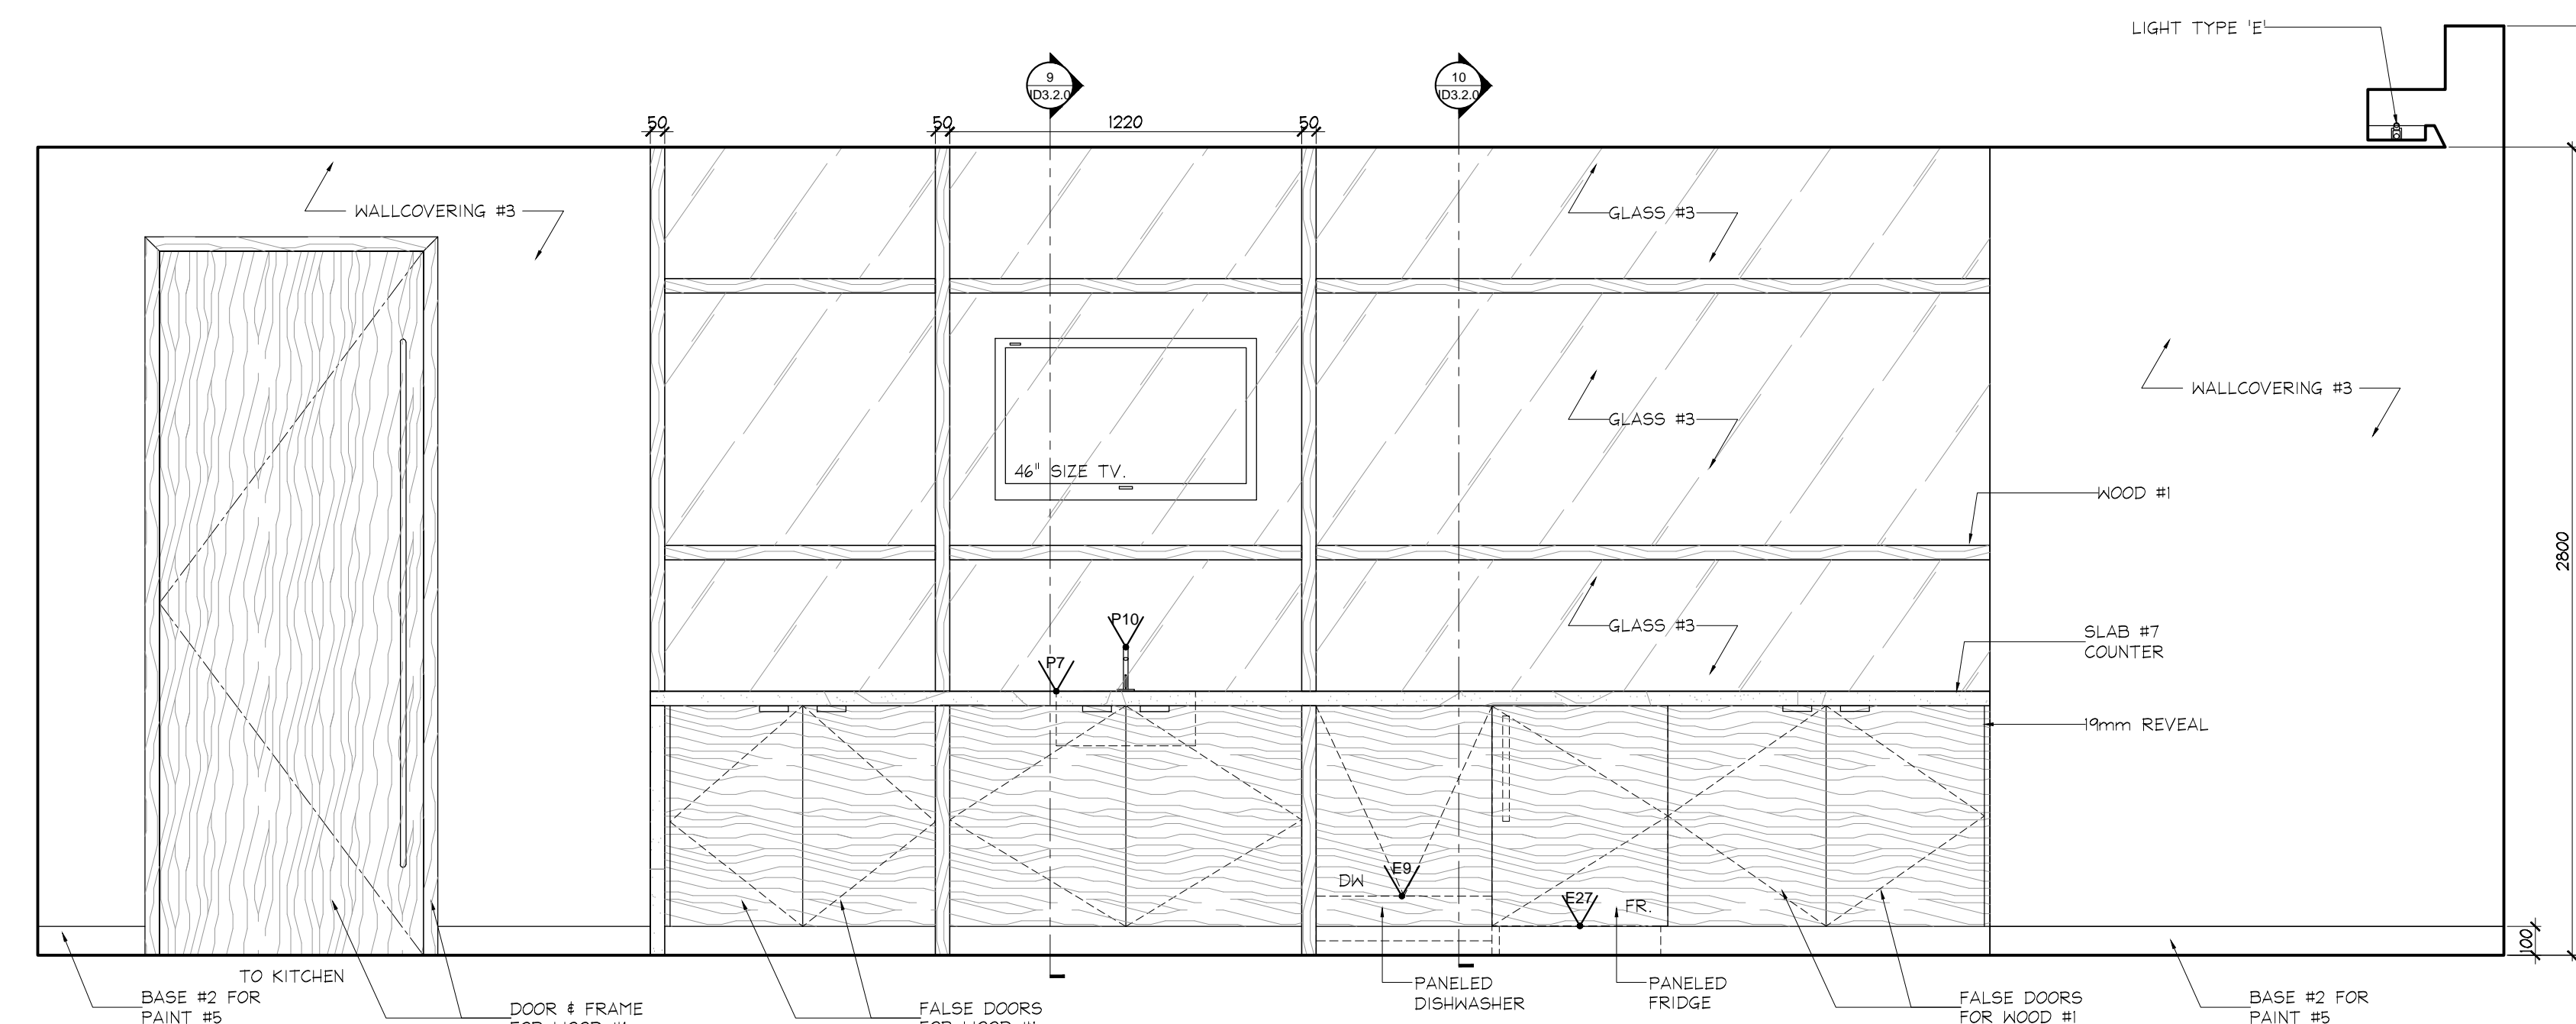

2 ELEVATION
 (D2.1.3) GROUND FLOOR AMENITY PARTY ROOM
 SCALE 1:20

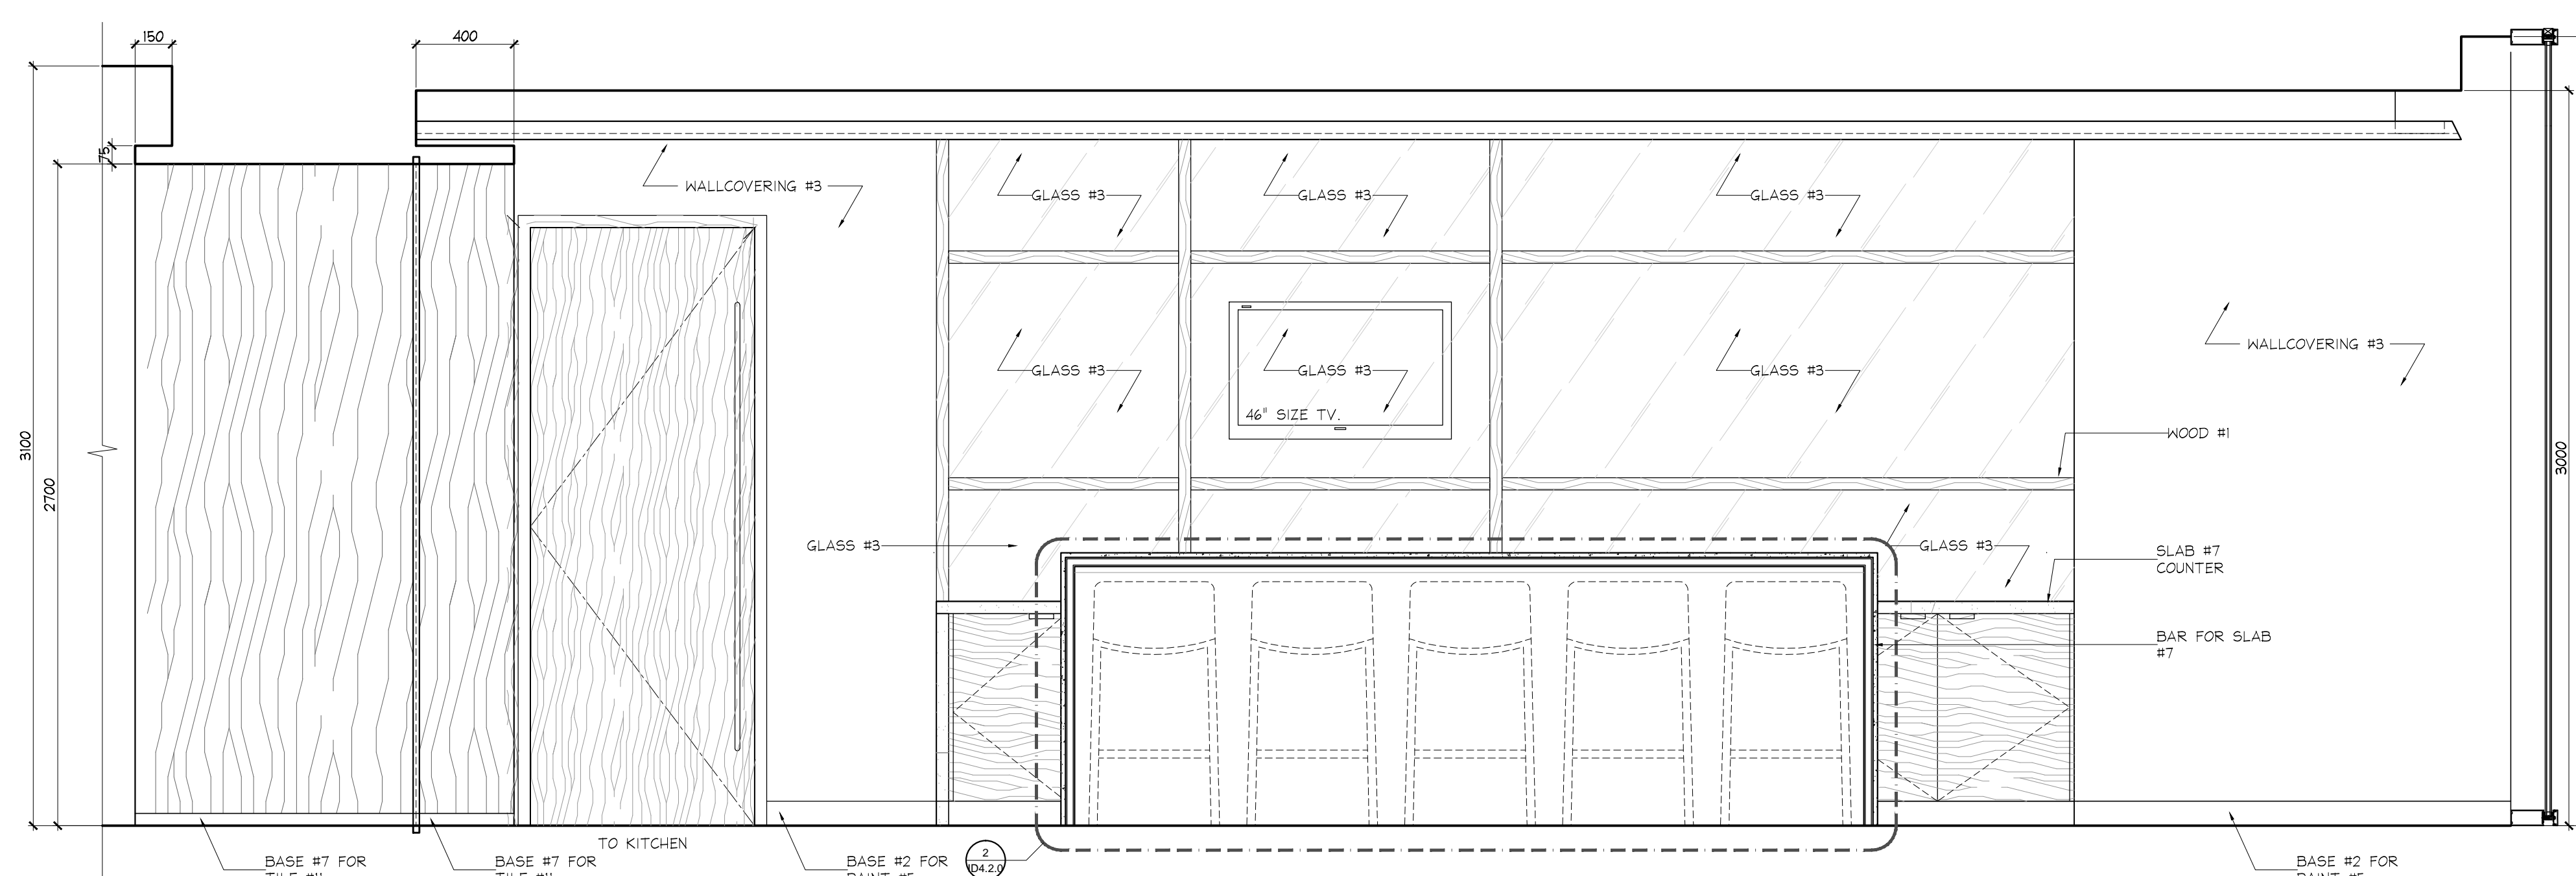

3 ELEVATION
 (D2.1.3) GROUND FLOOR AMENITY PARTY ROOM
 SCALE 1:20

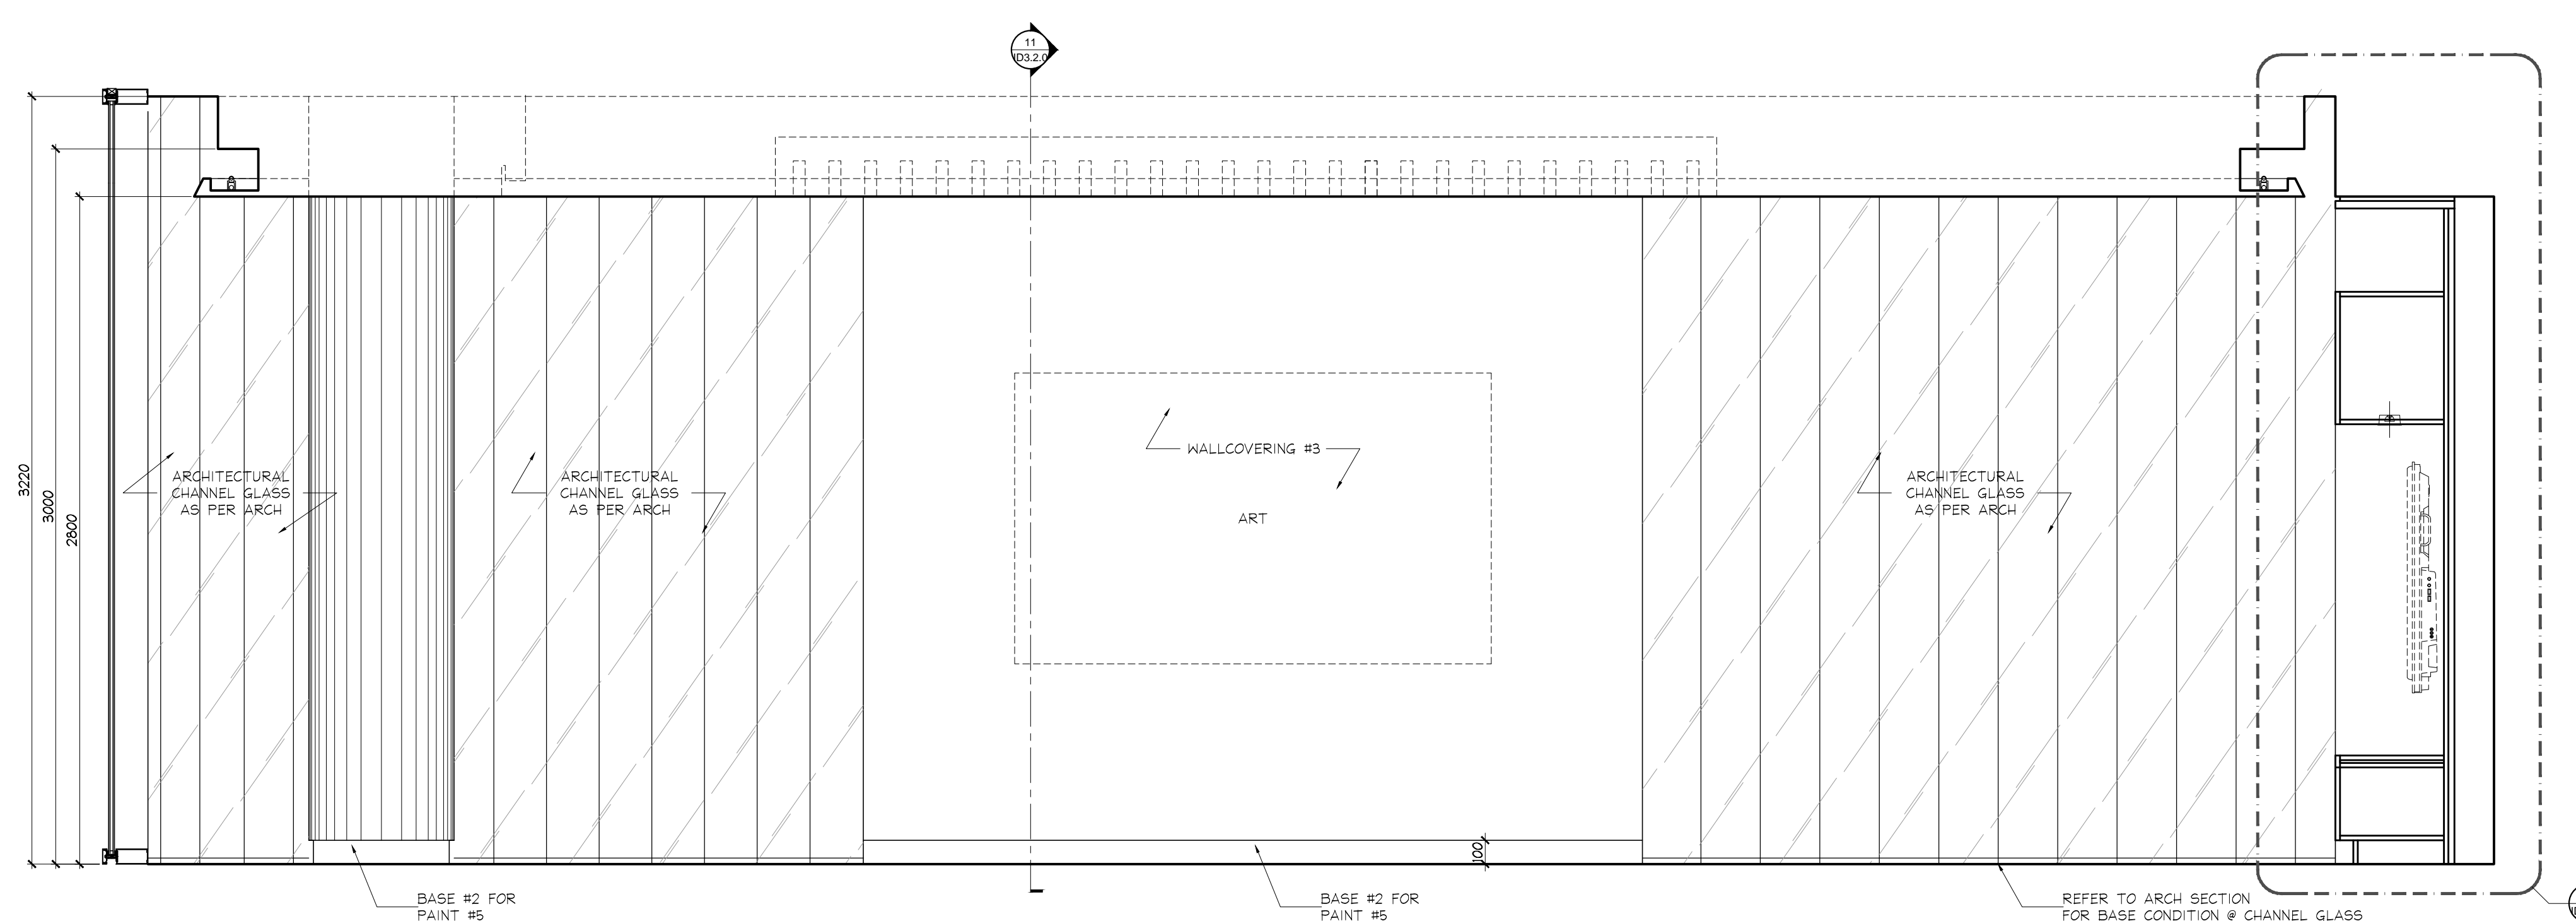

4 ELEVATION
 (D2.1.3) GROUND FLOOR AMENITY PARTY ROOM
 SCALE 1:20

NO	DATE	COMMENTS	INI
13	24 AUG / 15	RE ISSUED FOR DRYWALL TENDER	CB
12	21 AUG / 15	ISSUED FOR TRIM CARPENTRY AND DMW1	CB
11	20 AUG / 15	ISSUED FOR DRYWALL TENDER	CB
10	15 JULY / 15	ISSUED FOR TRIM CARPENTRY TENDER	CB
09	16 JUNE / 15	ISSUED FOR FINISH CARPENTRY	CB
03	06 MAR / 15	ISSUED FOR TILE TENDER	AP
02	26 JAN / 15	ISSUED FOR TENDER	AP
01	22 AUG / 14	ISSUED FOR PERMIT	AP

UNION 31

UNION 31 INC.
 183 BATHURST STREET, STE. 201
 TORONTO, ON, M5T 2R7, CANADA
 TEL: 416-597-1576 FAX: 416-597-2139

PROJECT NAME:
**ALEXANDRA PARK
 MAIN BUILDING**
 BLOCK 11
 ON, Canada

PROJECT NO.: 13-949

DRAWINGS:
**GROUND FLOOR
 ELEVATIONS**

DATE STARTED: 07 AUG / 13
 SCALE: 1:20
 DRAWN BY: AP
 APPROVED BY: KC

DRAWING NO.:
**ID
 2.1.3**