



DO NOT SCALE DRAWINGS.

CONTRACTOR MUST VERIFY ALL DRAWINGS, DIMENSIONS, DETAILS AND SPECIFICATIONS, AND REPORT ANY DISCREPANCIES TO UNION 31 INC. BEFORE PROCEEDING WITH WORK. MATERIALS MAY NOT BE SUBSTITUTED WITHOUT WRITTEN APPROVAL FROM UNION 31 INC. ALL DRAWINGS AND SPECIFICATIONS ARE INSTRUMENTS OF SERVICE AND THE PROPERTY OF UNION 31 INC. WHICH MUST BE RETURNED AT THE COMPLETION OF THE WORK.


PRINTED: 24-Aug-15

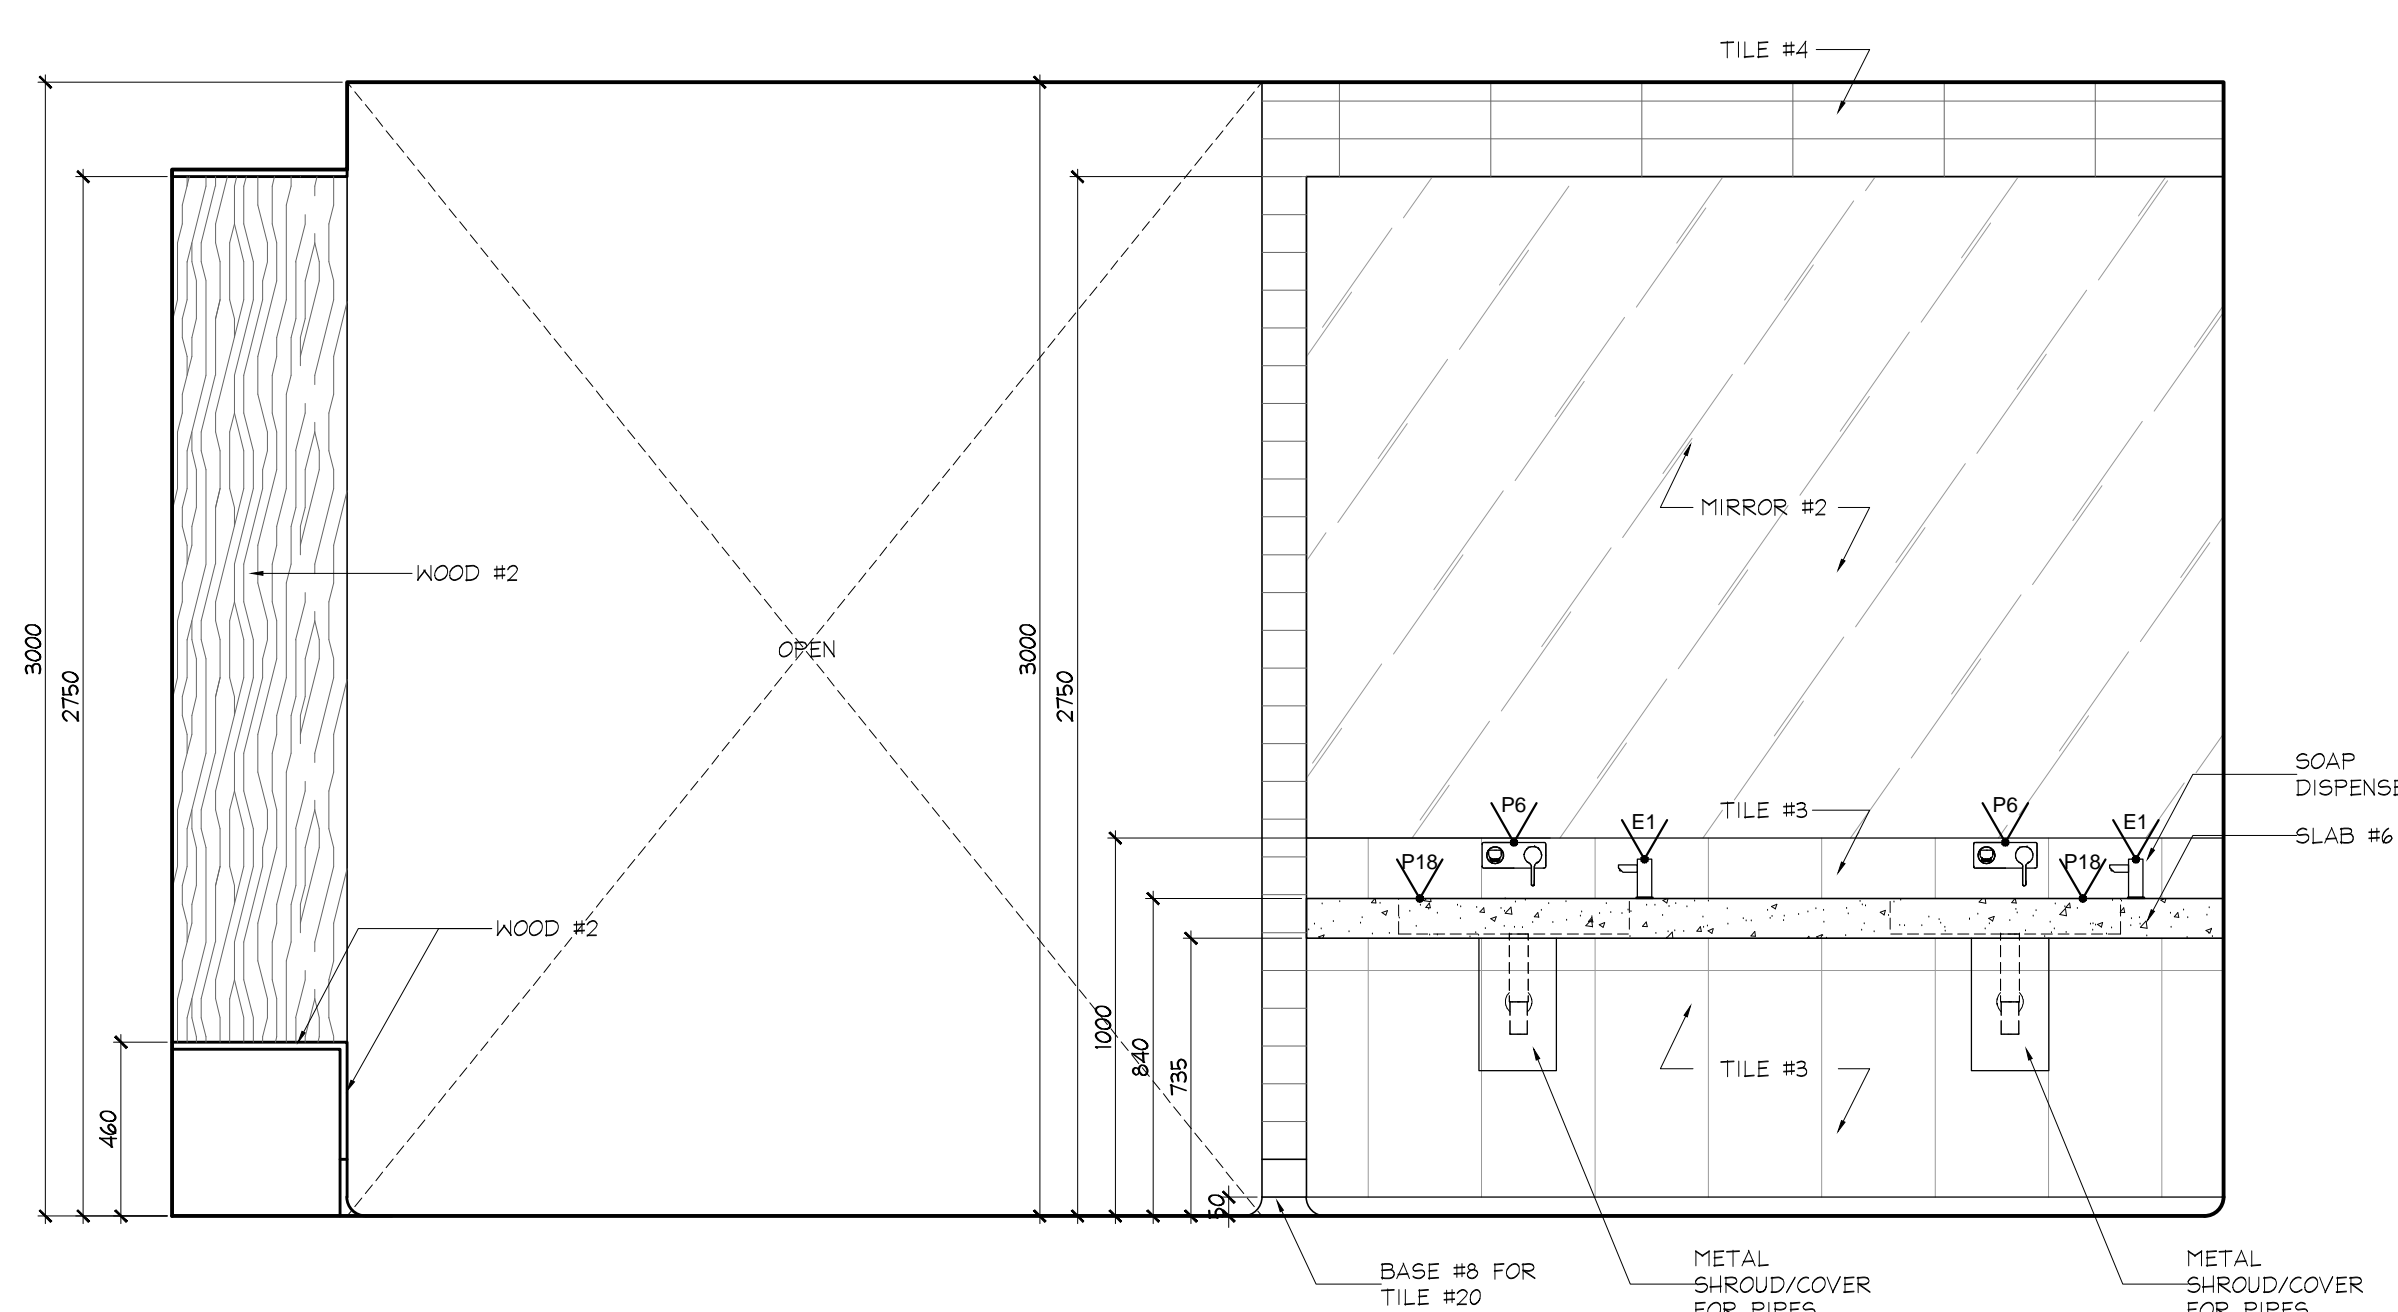


1 ELEVATION  
ID2.1.8  
GROUND FLOOR  
WOMEN'S WASHROOM  
SCALE 1:20

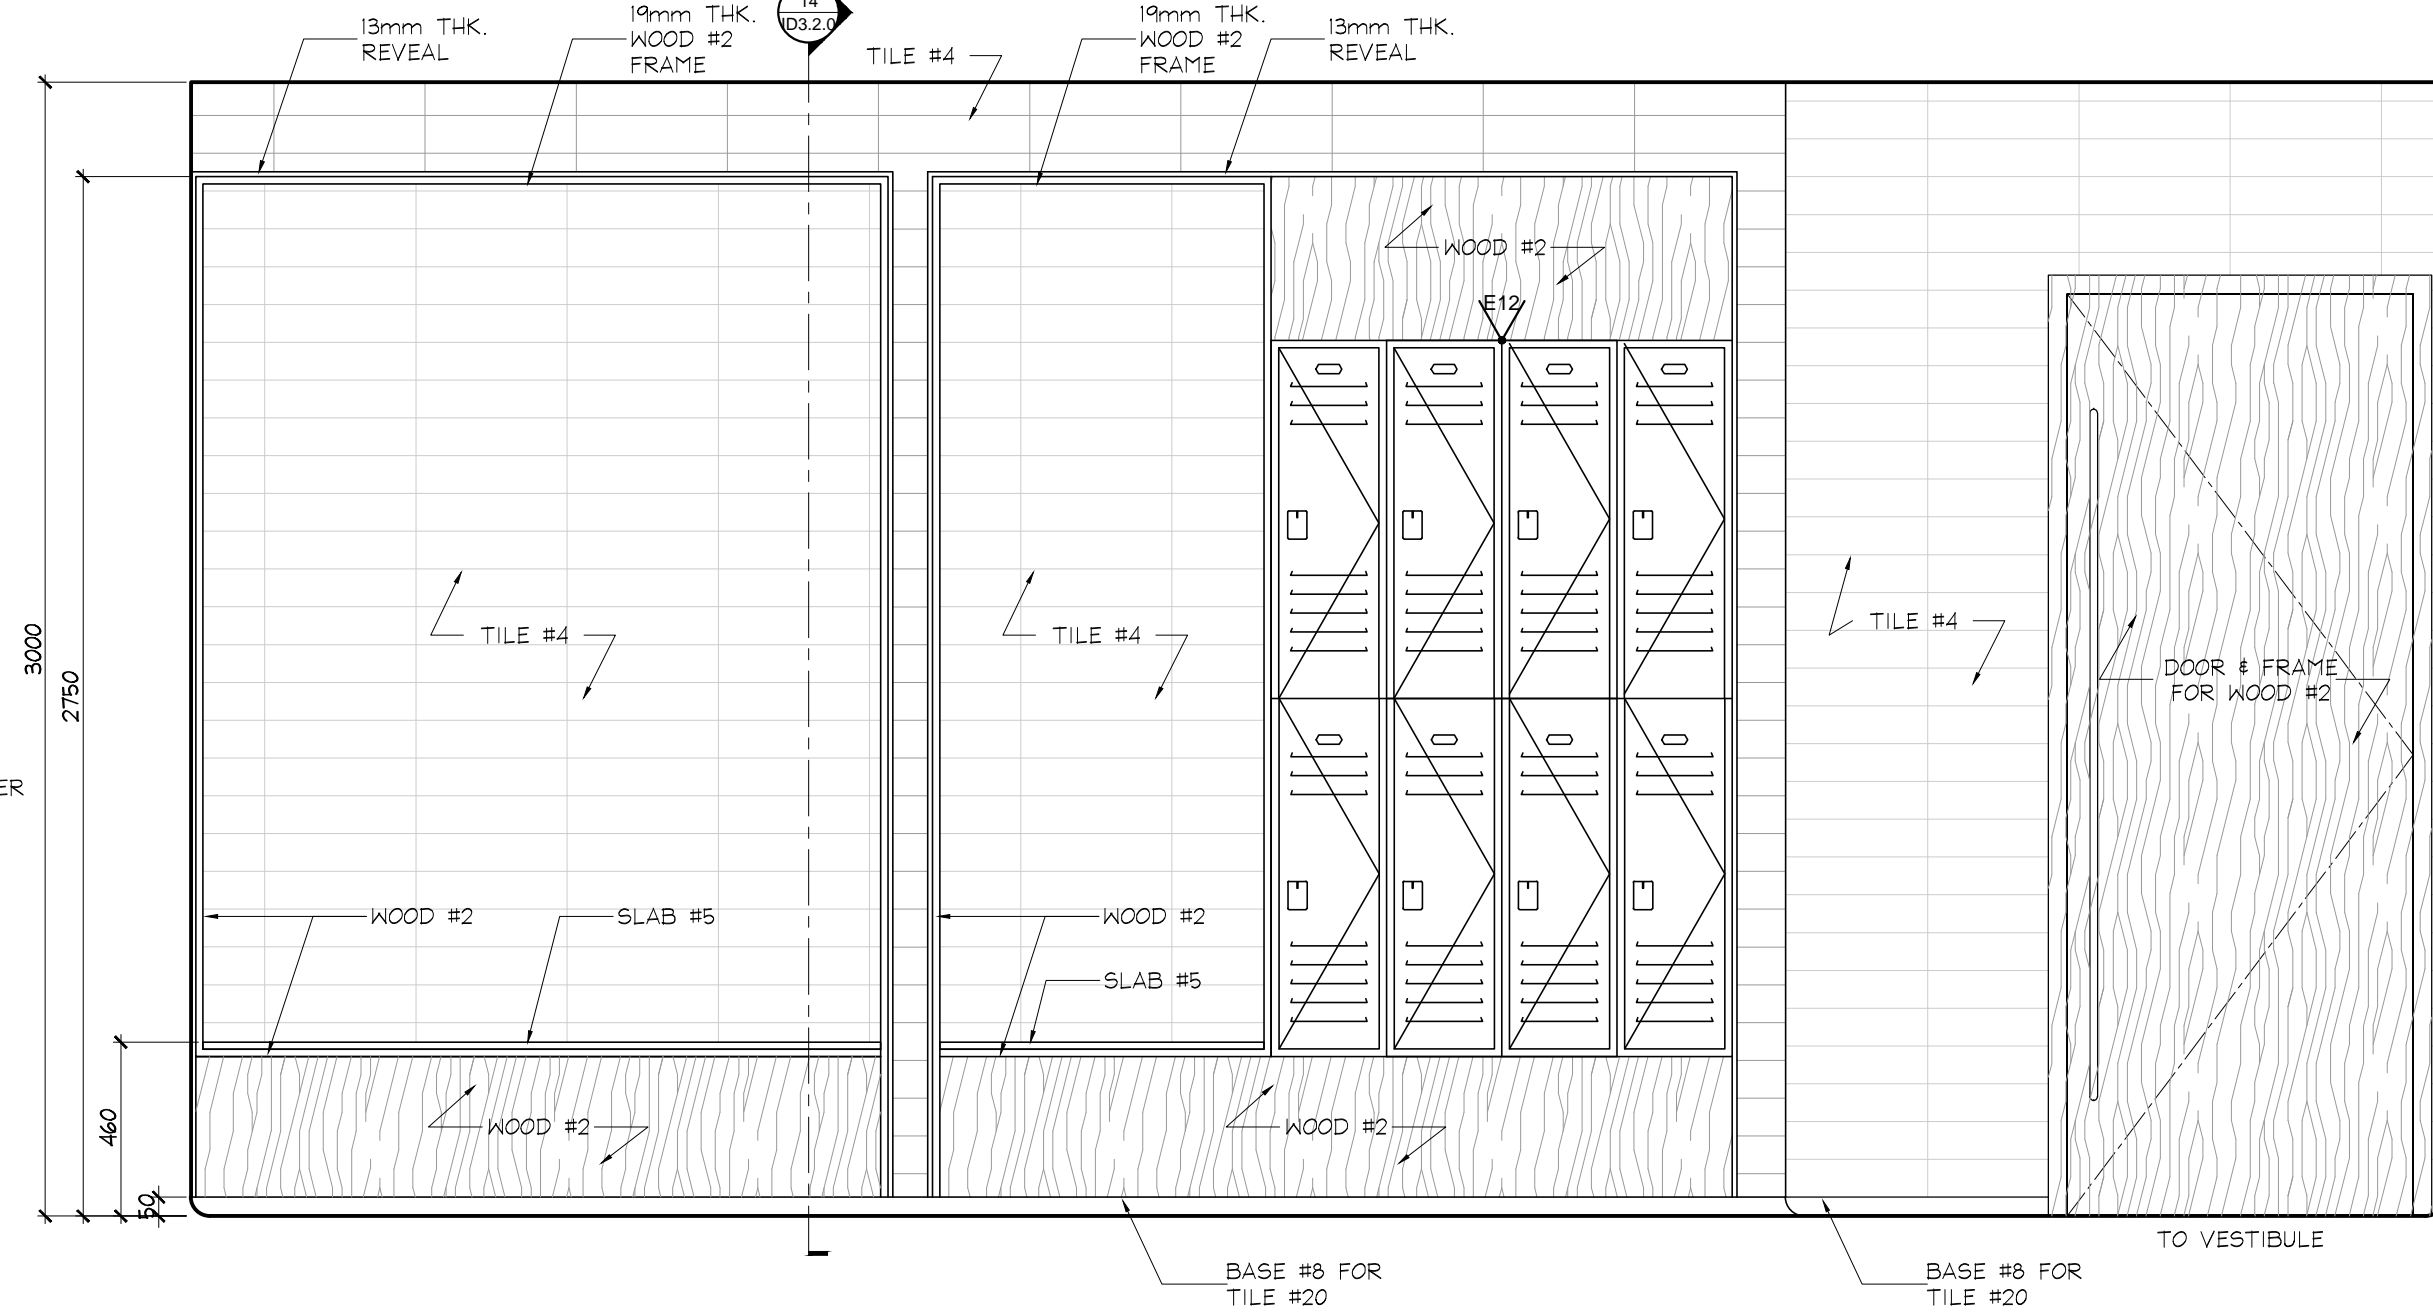


2 ELEVATION  
ID2.1.8  
GROUND FLOOR  
WOMEN'S WASHROOM  
SCALE 1:20

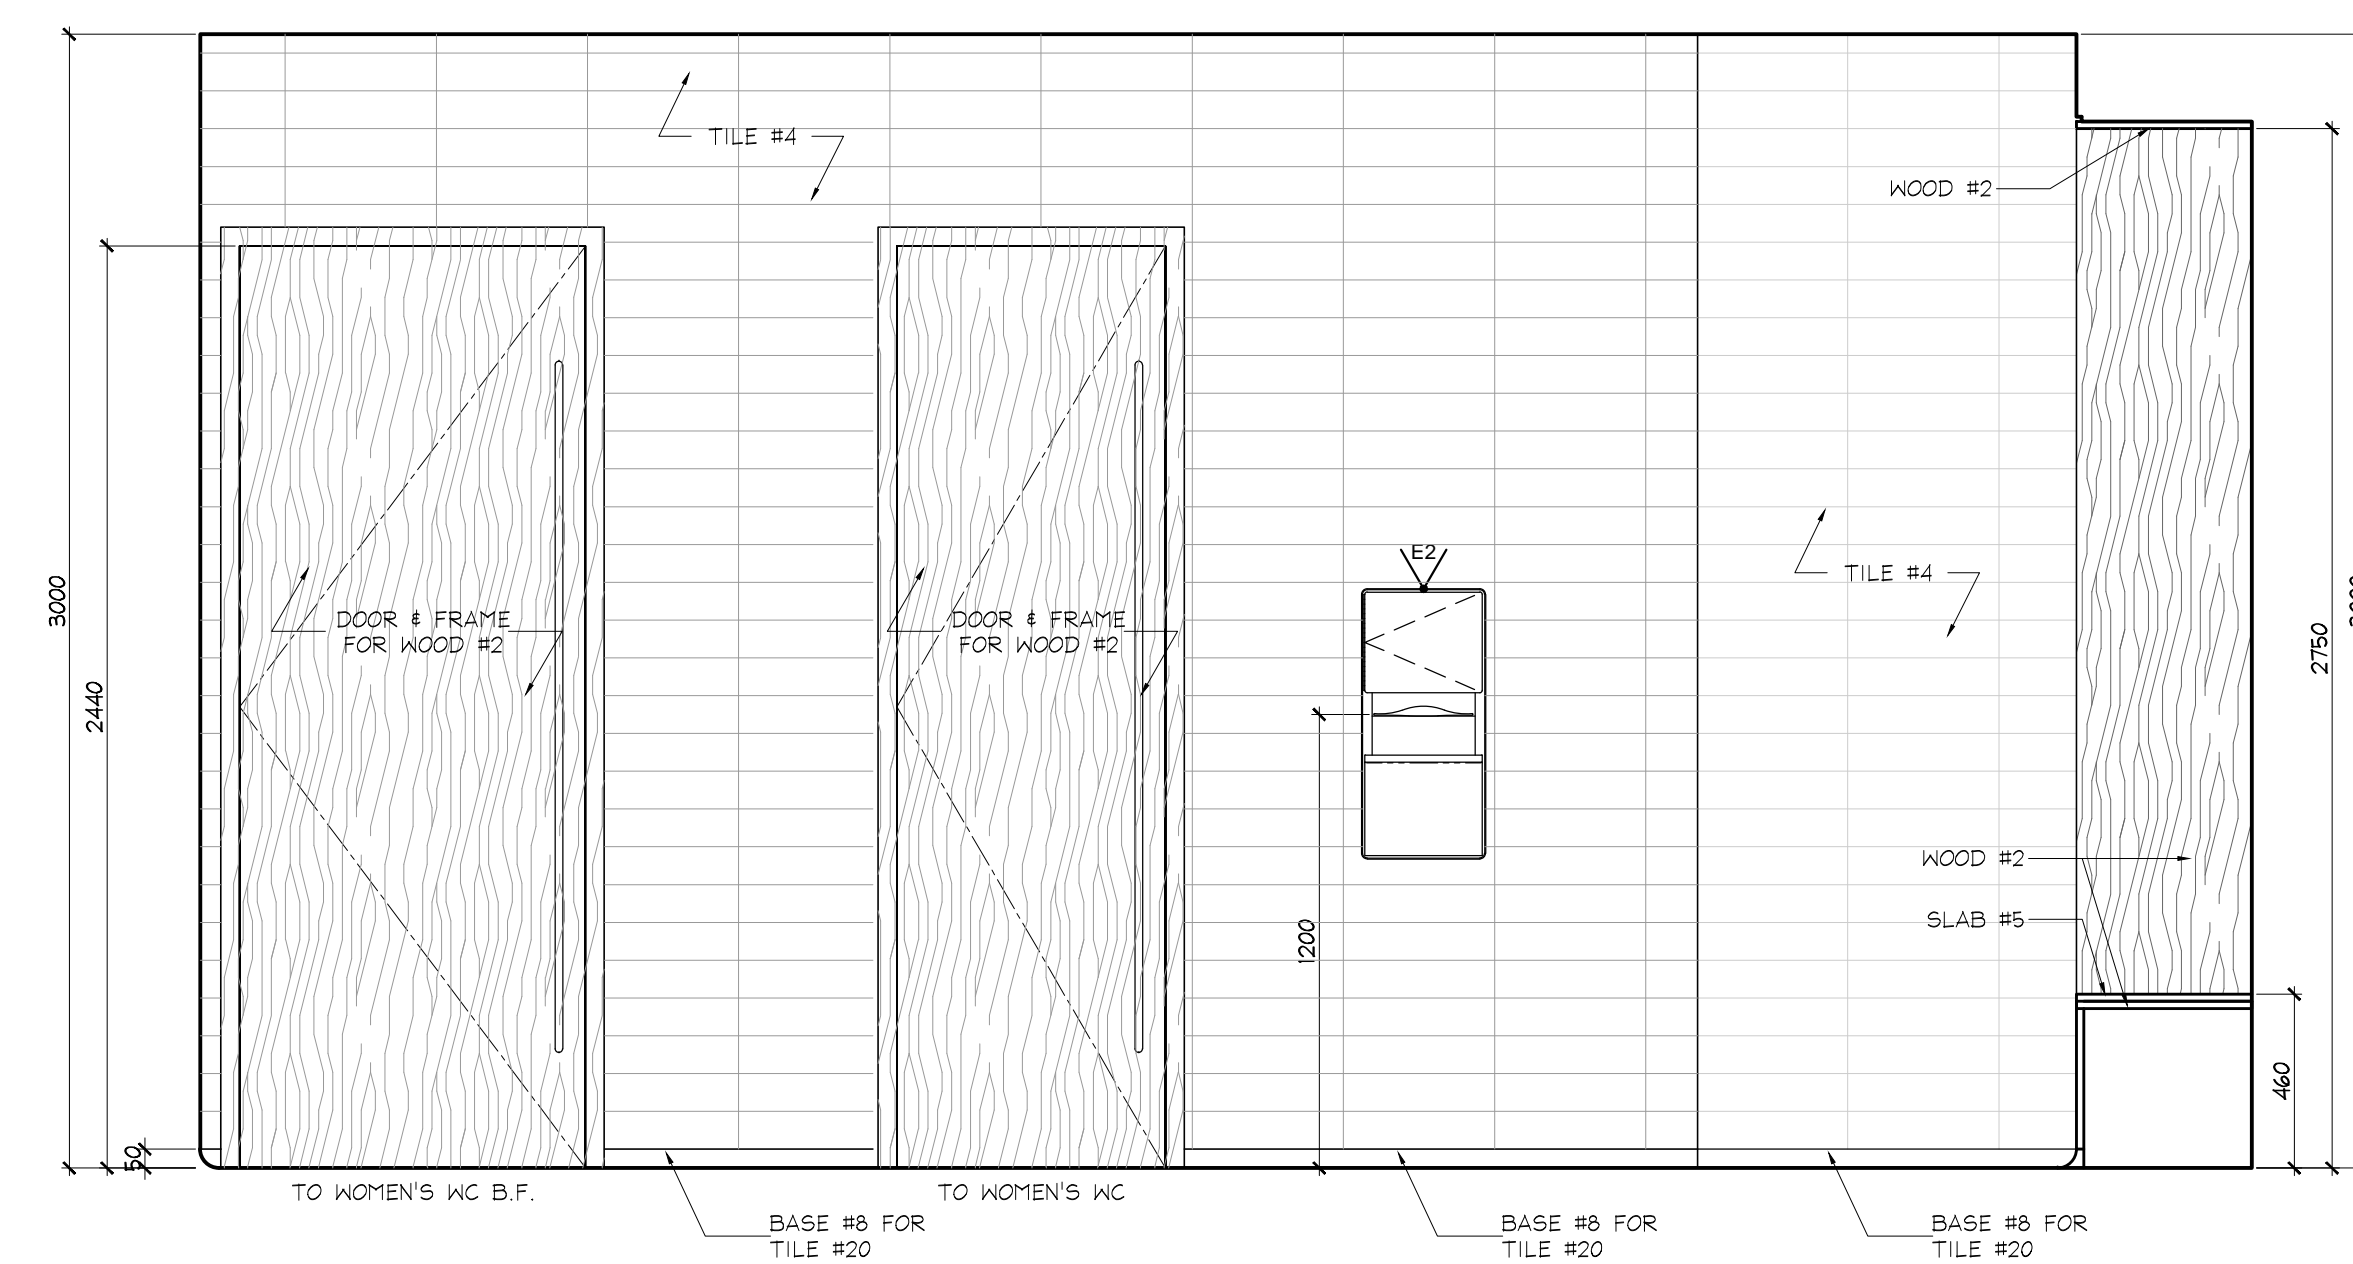


3 ELEVATION  
ID2.1.8  
GROUND FLOOR  
WOMEN'S WASHROOM  
SCALE 1:20

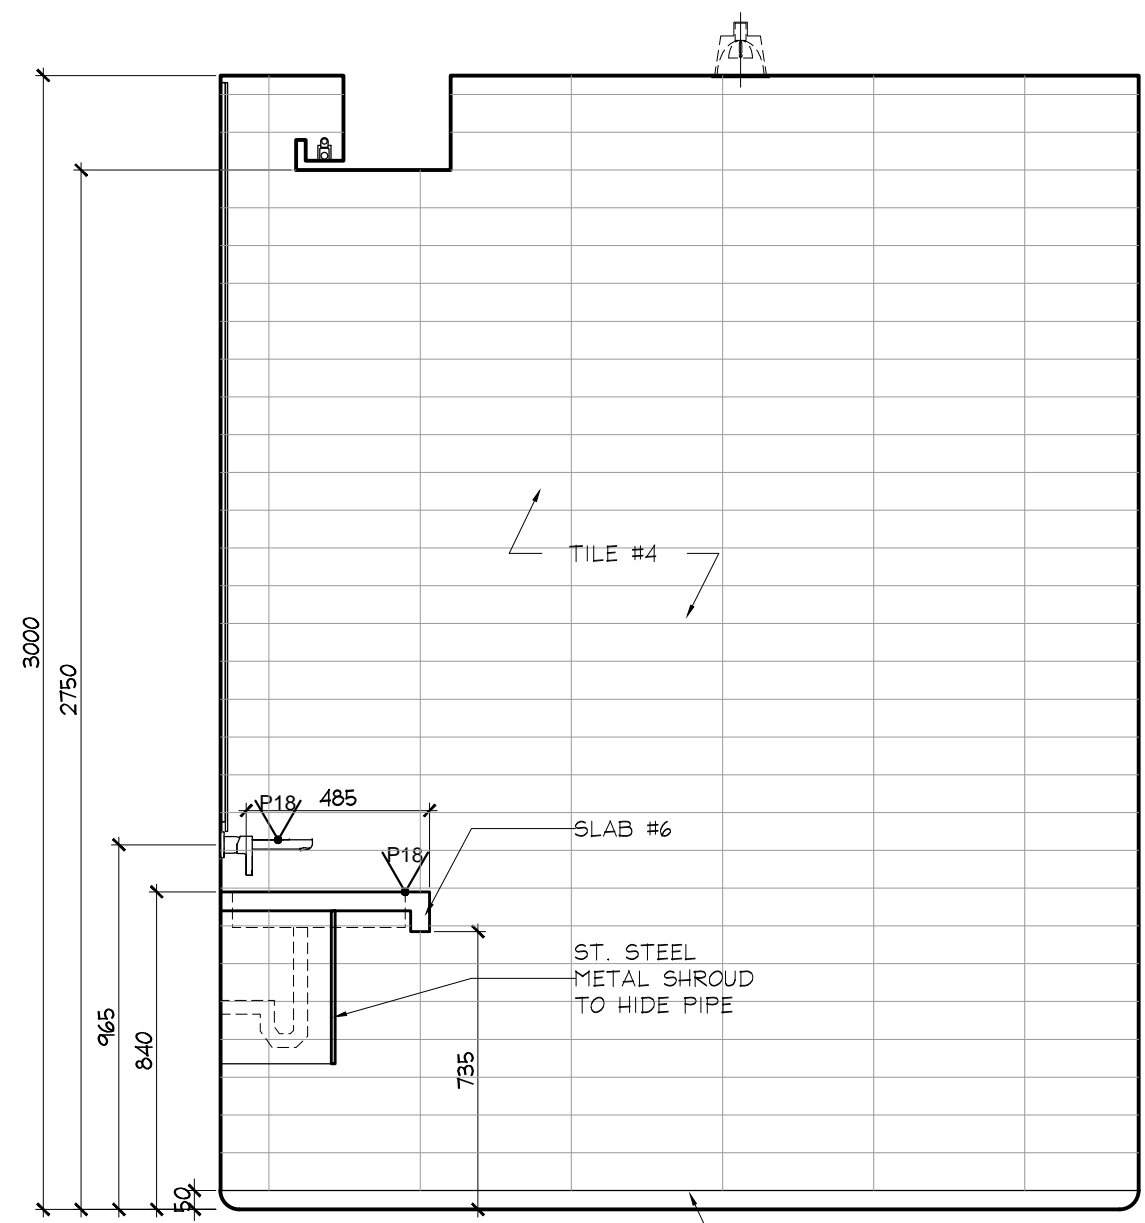


4 ELEVATION  
ID2.1.8  
GROUND FLOOR  
WOMEN'S WASHROOM  
SCALE 1:20

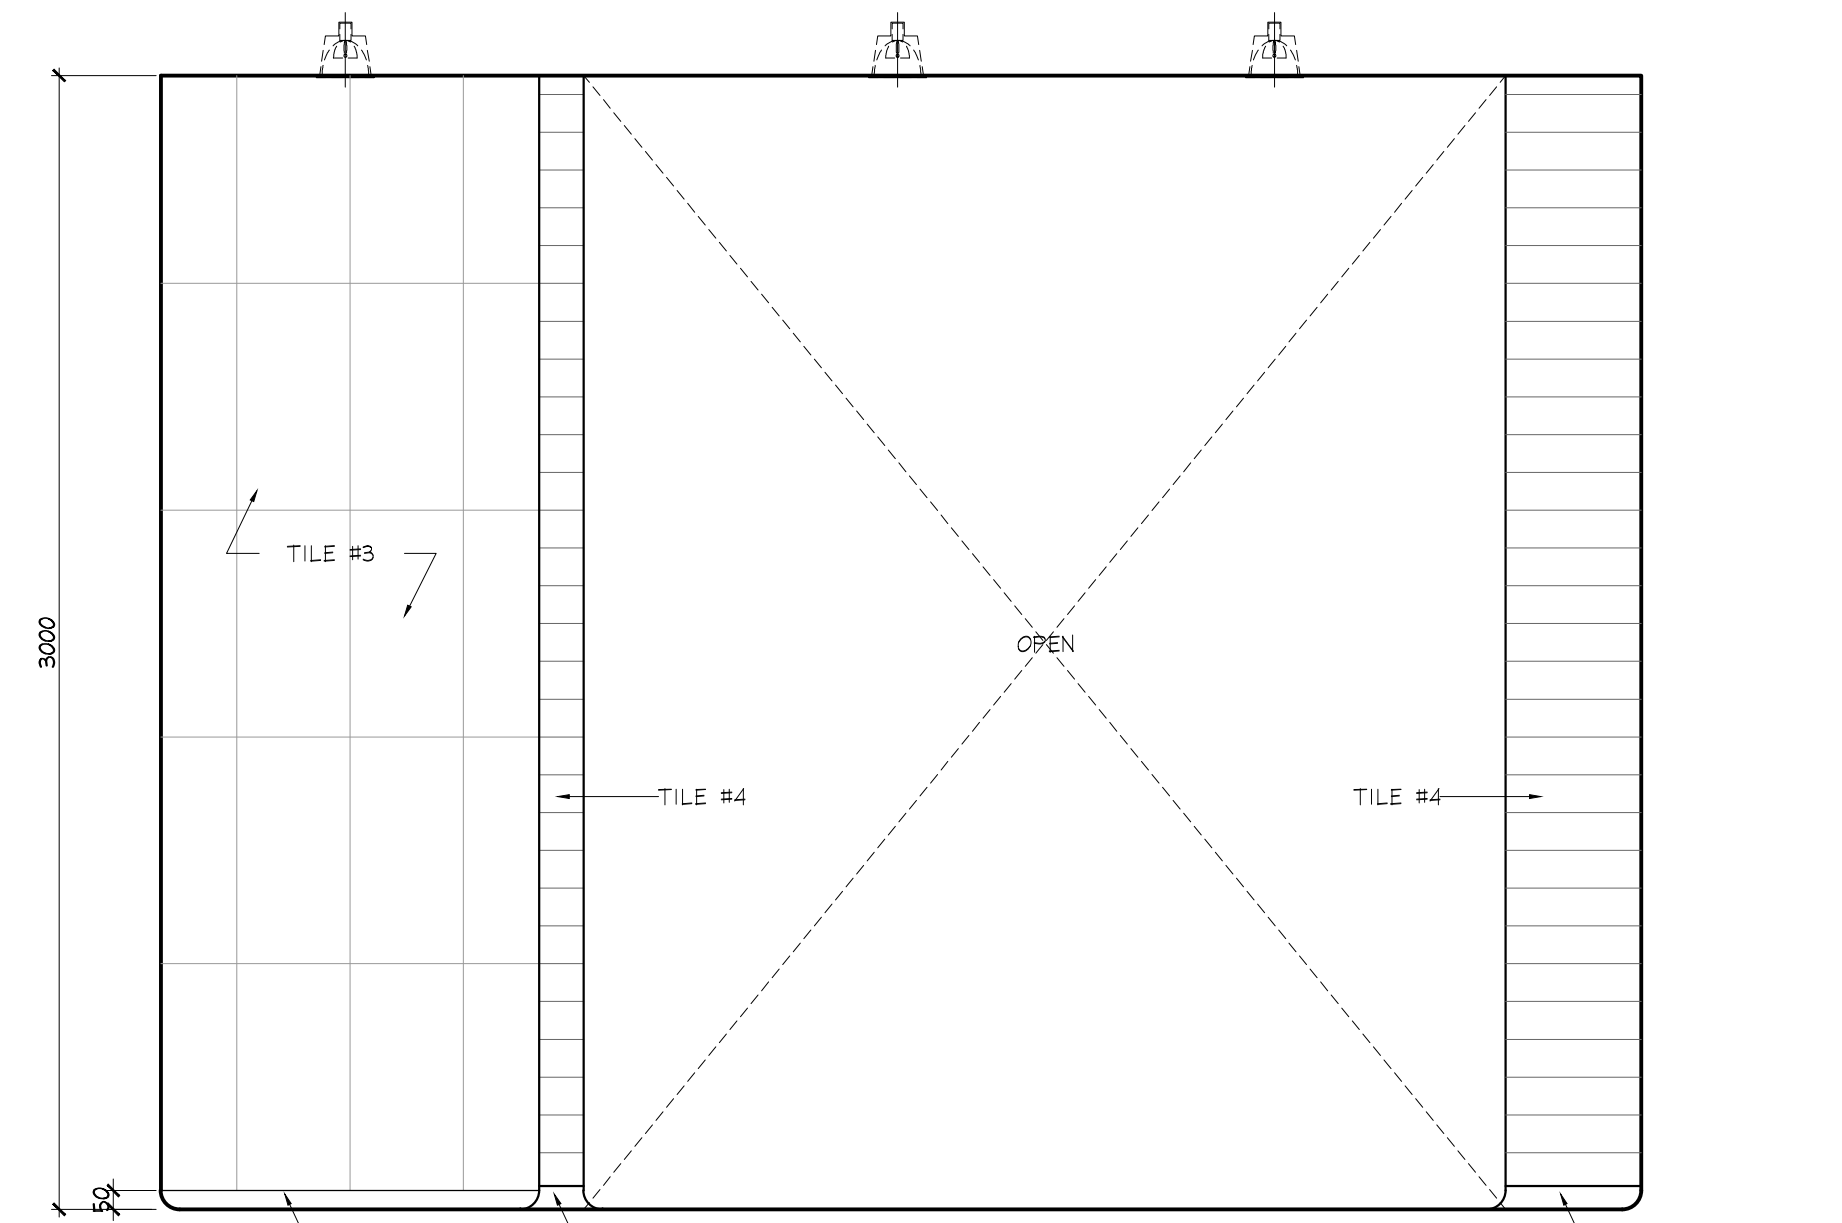

5 ELEVATION  
ID2.1.8  
GROUND FLOOR  
WOMEN'S WASHROOM  
SCALE 1:20

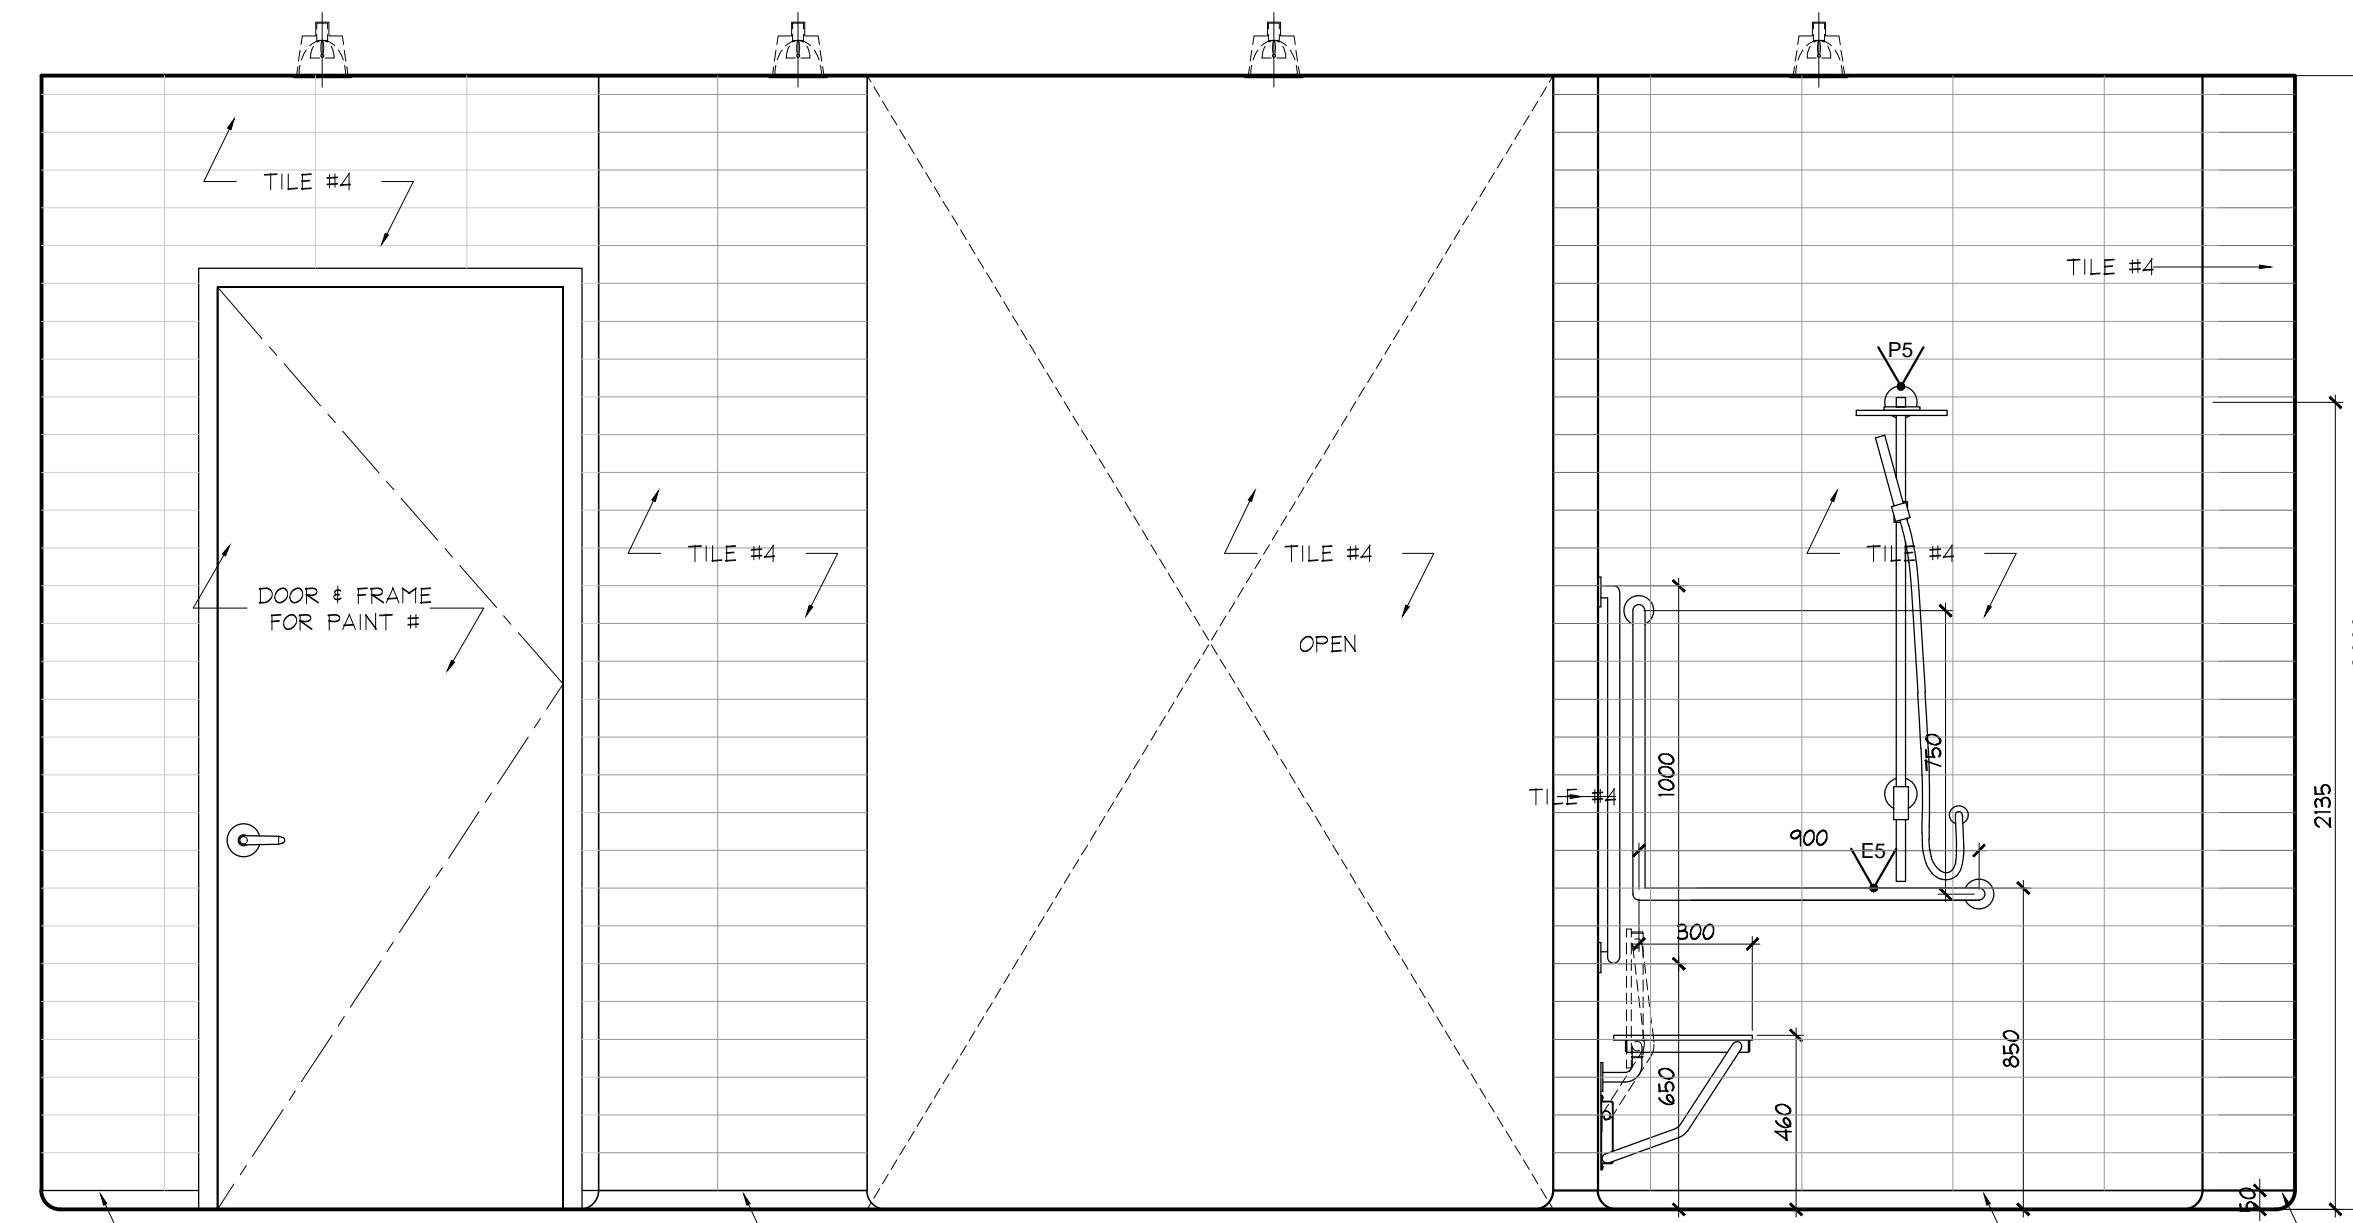


6 ELEVATION  
ID2.1.8  
GROUND FLOOR  
WOMEN'S WASHROOM  
SCALE 1:20

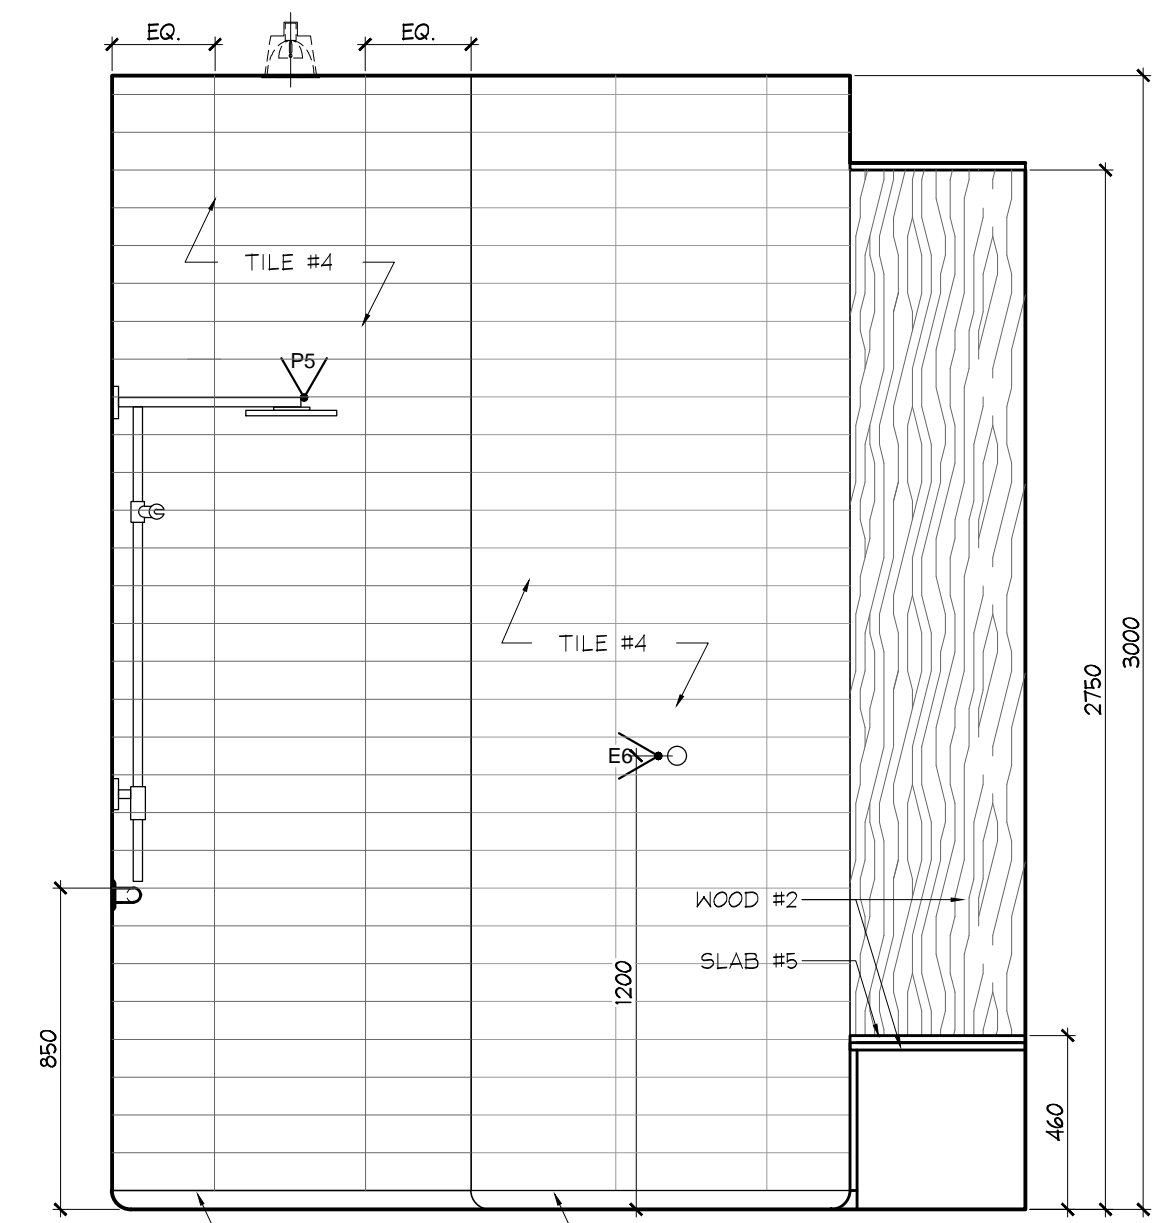


7 ELEVATION  
ID2.1.8  
GROUND FLOOR  
WOMEN'S WASHROOM  
SCALE 1:20


NOTE: INSTALL ALL BARRIER FREE WASHROOM COMPONENTS ACCORDING TO CBC REQUIREMENTS.

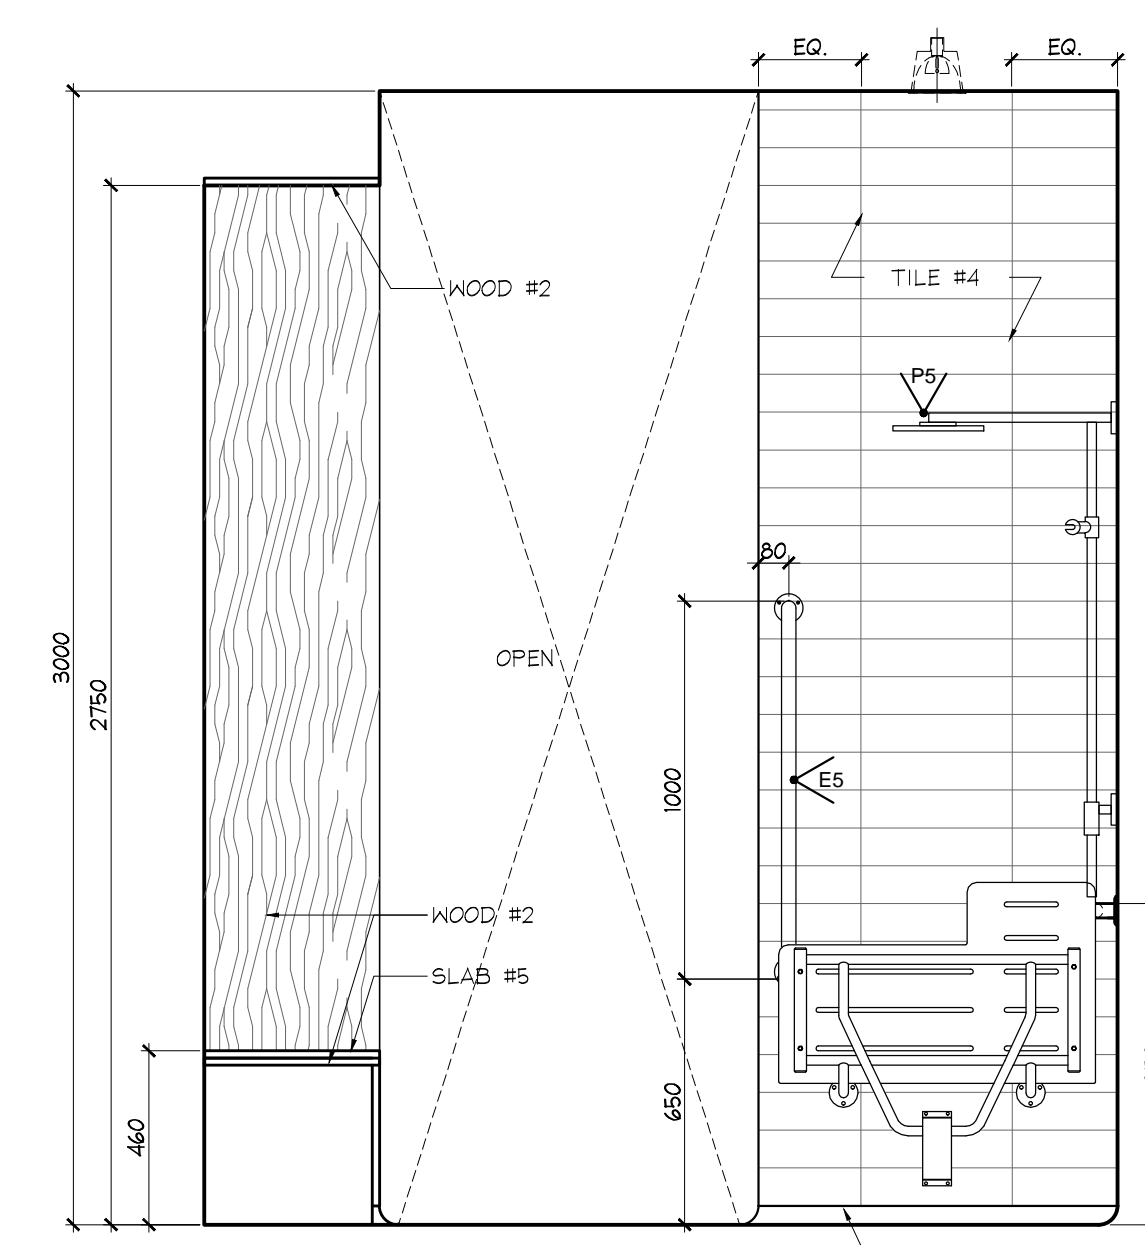


8 ELEVATION  
ID2.1.8  
GROUND FLOOR  
WOMEN'S WASHROOM  
SCALE 1:20

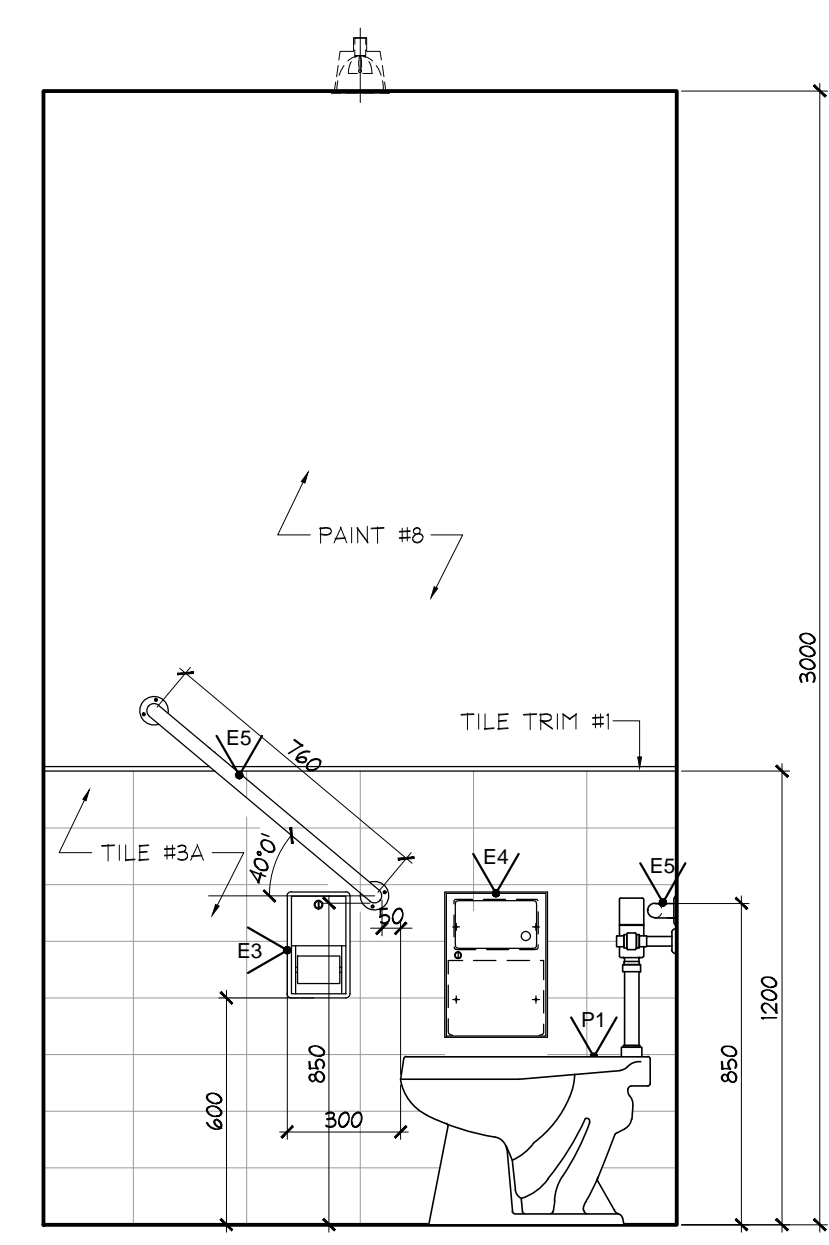


9 ELEVATION  
ID2.1.8  
GROUND FLOOR  
WOMEN'S / MEN'S WASHROOM  
SCALE 1:20

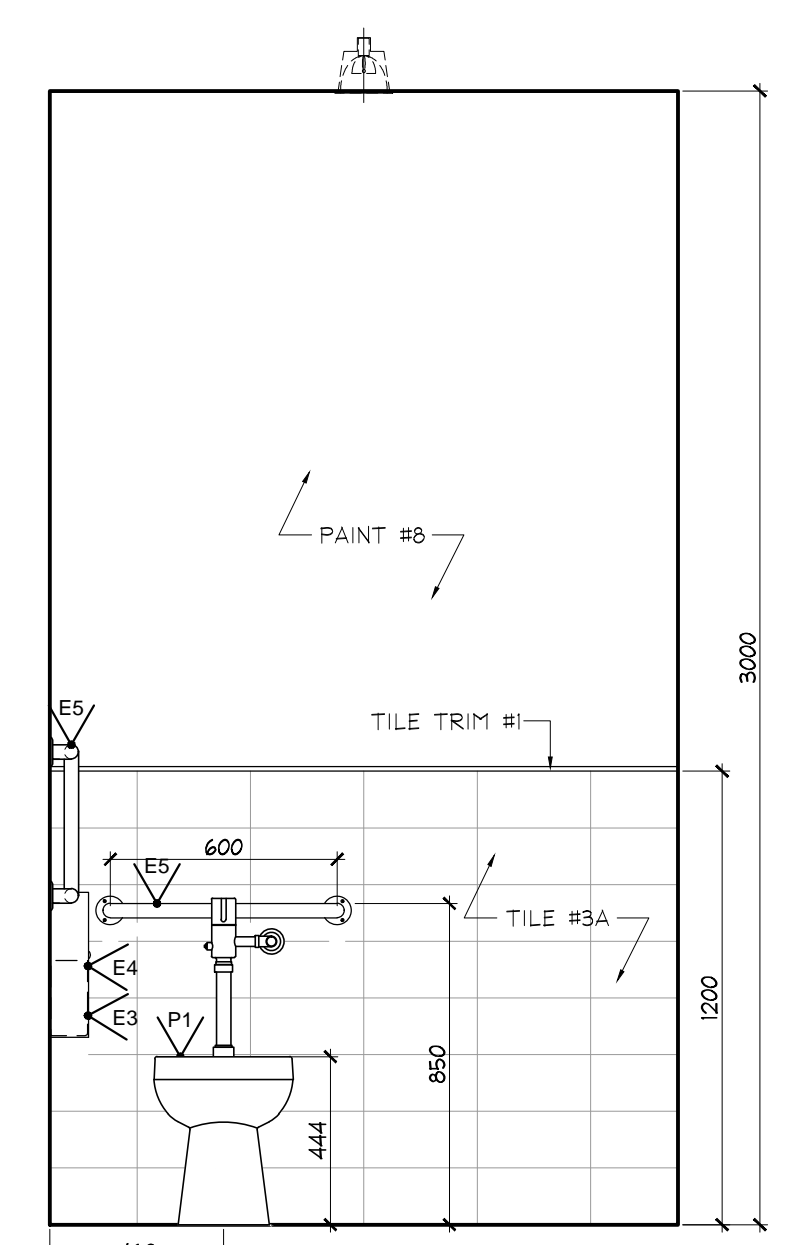

10 ELEVATION  
ID2.1.8  
GROUND FLOOR  
WOMEN'S / MEN'S WASHROOM  
SCALE 1:20

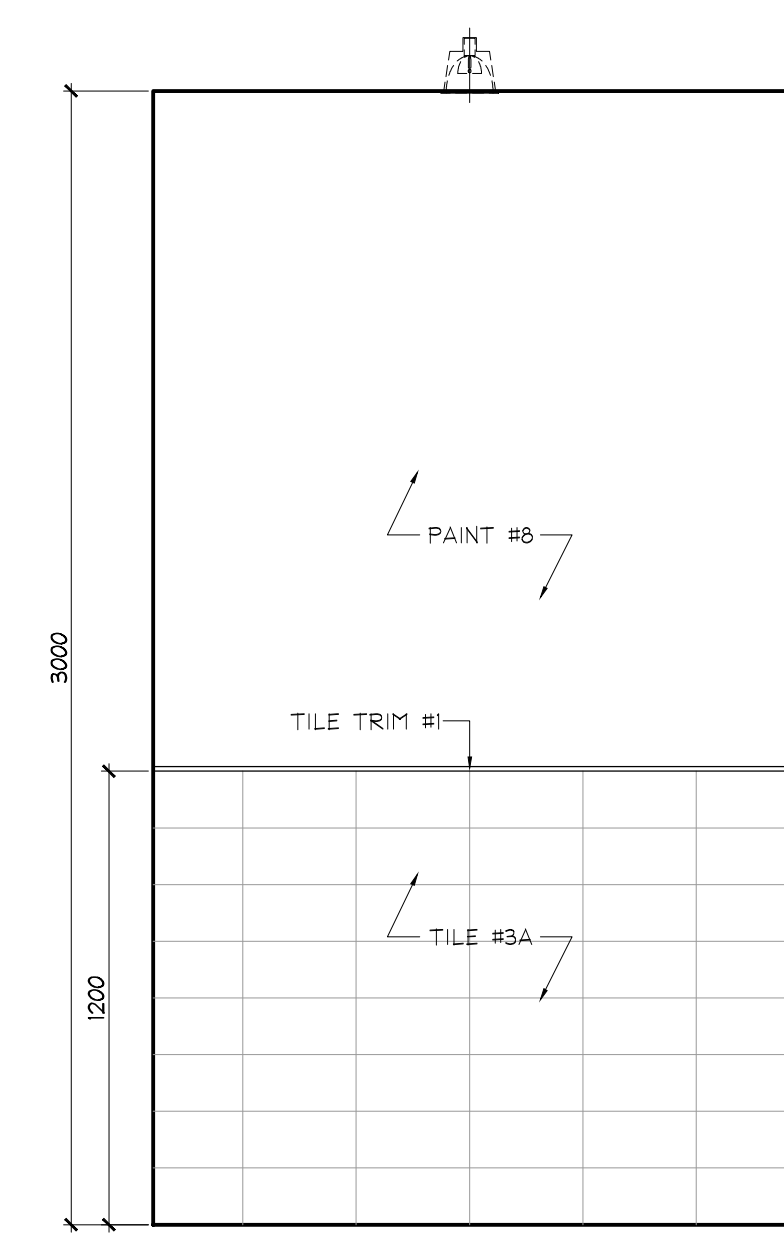

11 ELEVATION  
ID2.1.8  
GROUND FLOOR  
WOMEN'S / MEN'S WASHROOM  
SCALE 1:20

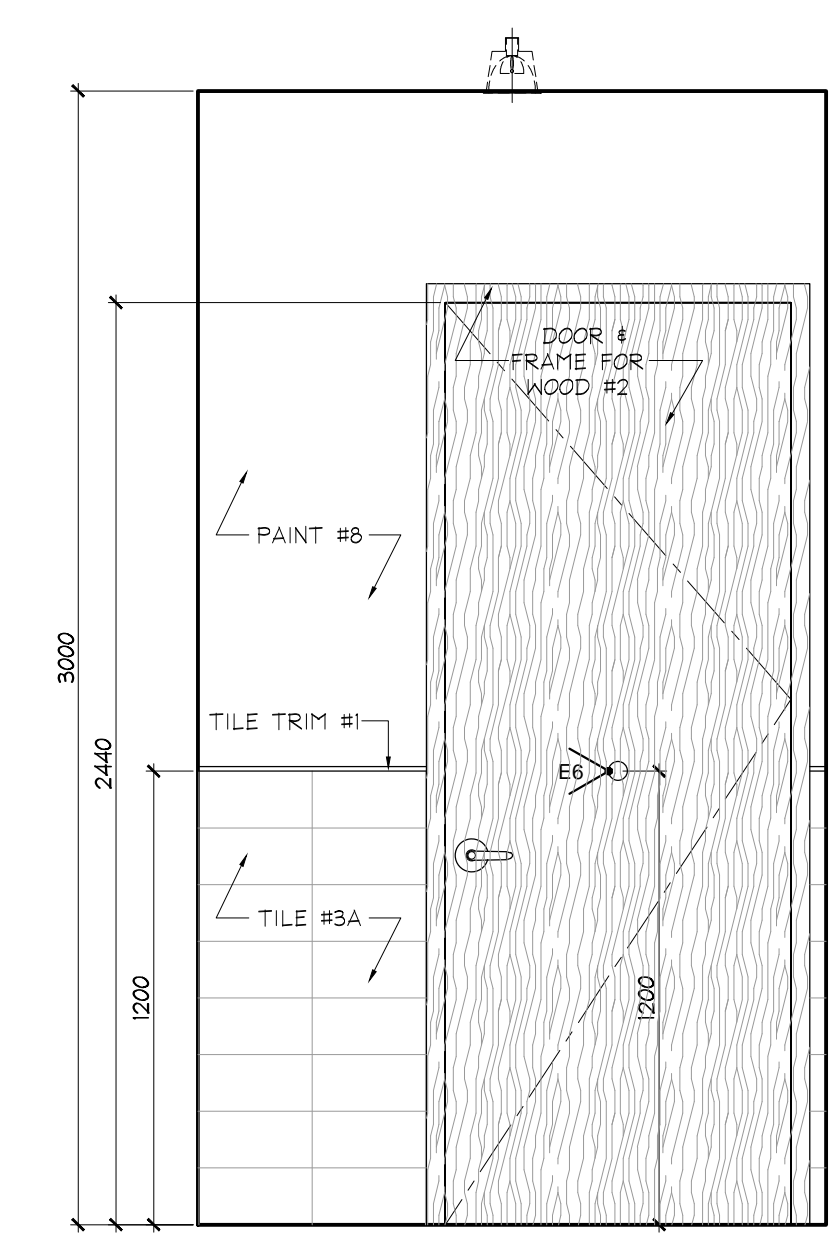

12 ELEVATION  
ID2.1.8  
GROUND FLOOR  
WOMEN'S WASHROOM  
SCALE 1:20

NO	DATE	COMMENTS	INI
13	24 AUG / 15	RE ISSUED FOR DRYWALL TENDER	CB
11	20 AUG / 15	ISSUED FOR DRYWALL TENDER	CB
10	15 JULY / 15	ISSUED FOR TRIM CARPENTRY TENDER	CB
09	16 JUNE / 15	ISSUED FOR FINISH CARPENTRY	CB
03	06 MAR / 15	ISSUED FOR TILE TENDER	AP
02	26 JAN / 15	ISSUED FOR TENDER	AP
01	22 AUG / 14	ISSUED FOR PERMIT	AP

UNION 31  
PROJECT NAME:  
ALEXANDRA PARK  
MAIN BUILDING  
BLOCK 11  
ON, Canada  
PROJECT NO.:  
13-949  
DRAWINGS:  
GROUND FLOOR  
ELEVATIONS  
DATE STARTED: 07 AUG / 13  
SCALE: 1:20  
DRAWN BY: AP  
APPROVED BY: KC  
DRAWING NO.:  
ID  
2.1.8