



DO NOT SCALE DRAWINGS.

CONTRACTOR MUST VERIFY ALL DRAWINGS, DIMENSIONS, DETAILS AND SPECIFICATIONS, AND REPORT ANY DISCREPANCIES TO UNION 31 INC. BEFORE PROCEEDING WITH WORK. MATERIALS MAY NOT BE SUBSTITUTED WITHOUT WRITTEN APPROVAL FROM UNION 31 INC.
ALL DRAWINGS AND SPECIFICATIONS ARE INSTRUMENTS OF SERVICE AND THE PROPERTY OF UNION 31 INC. WHICH MUST BE RETURNED AT THE COMPLETION OF THE WORK.


PRINTED: 20-JAN-16

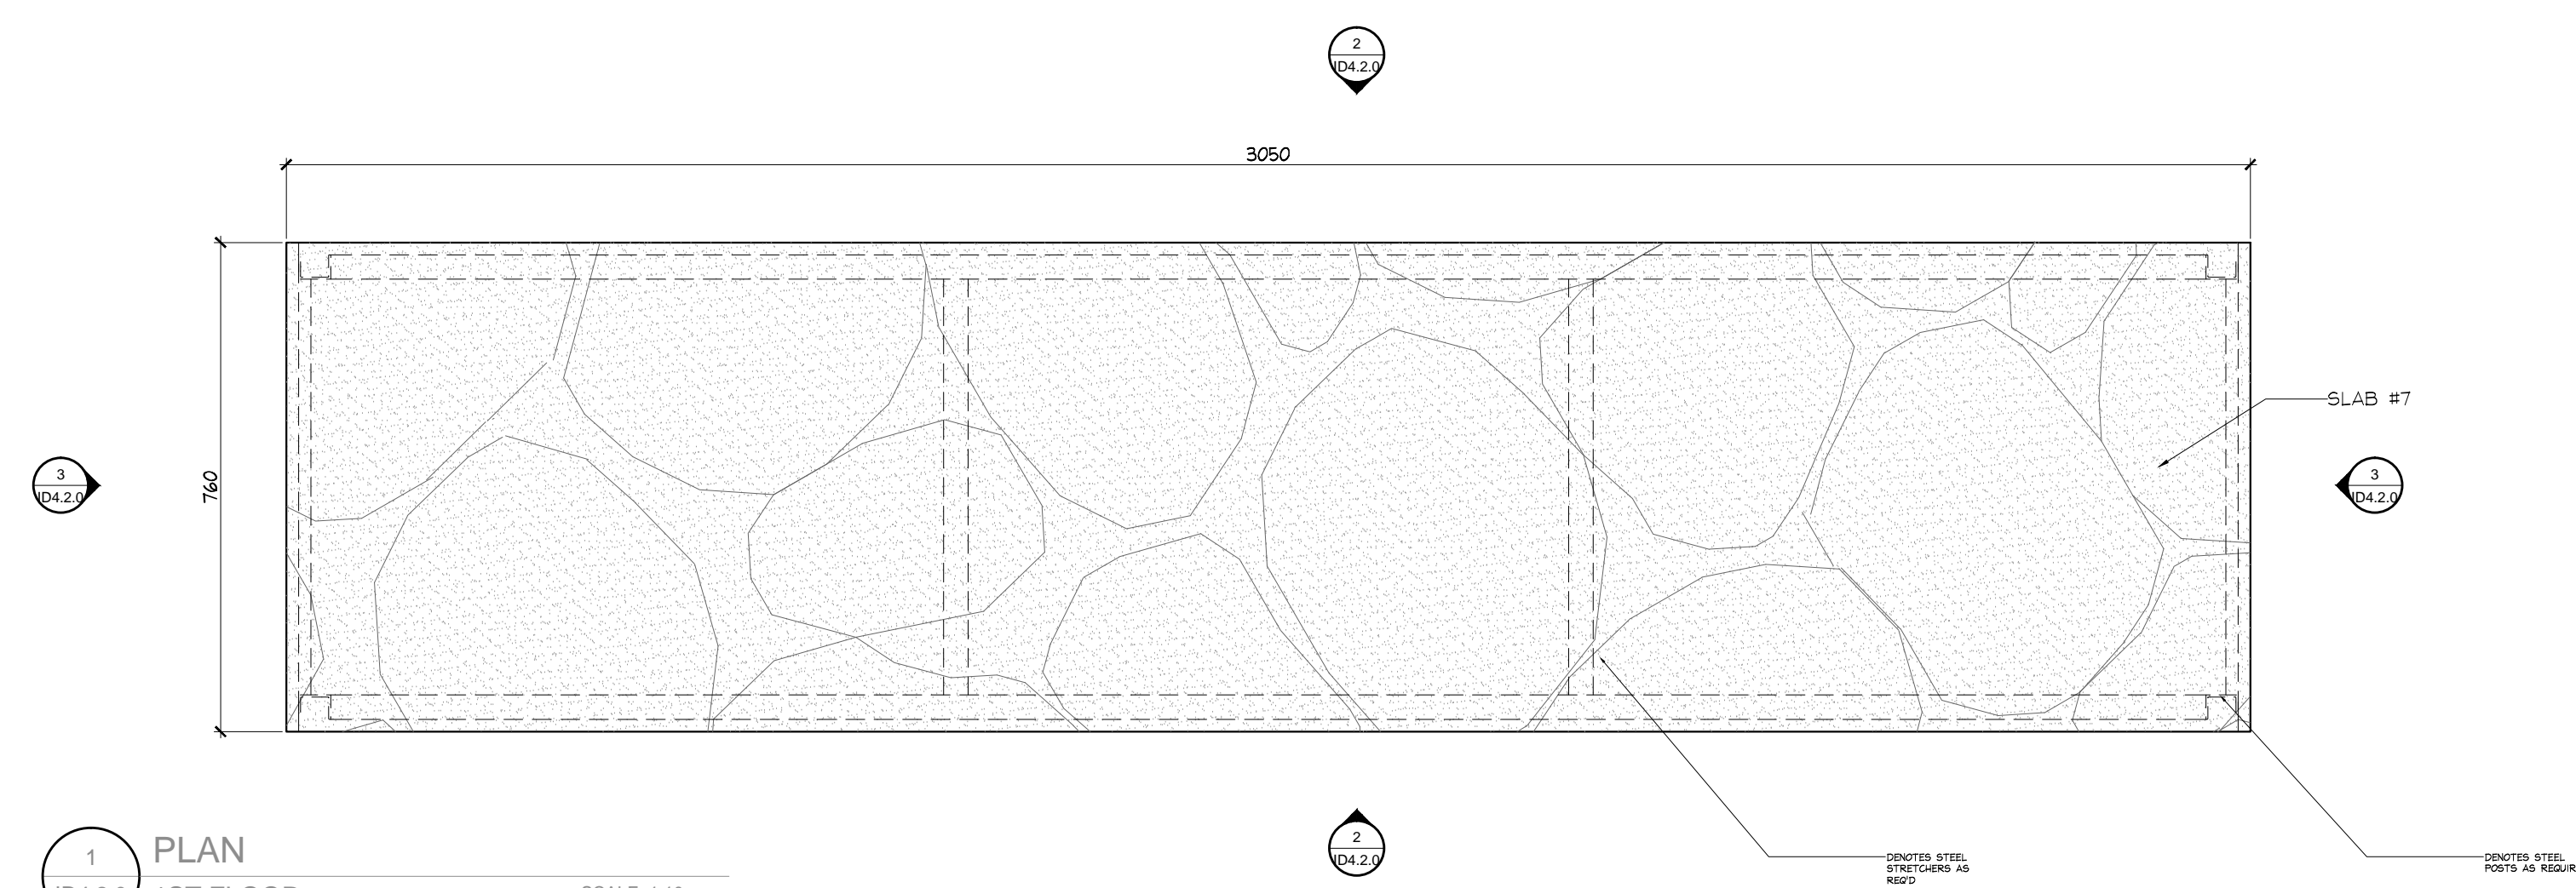


1 PLAN
1D4.2.1
1ST FLOOR
BAR TABLE @ PARTY ROOM
SCALE 1:10

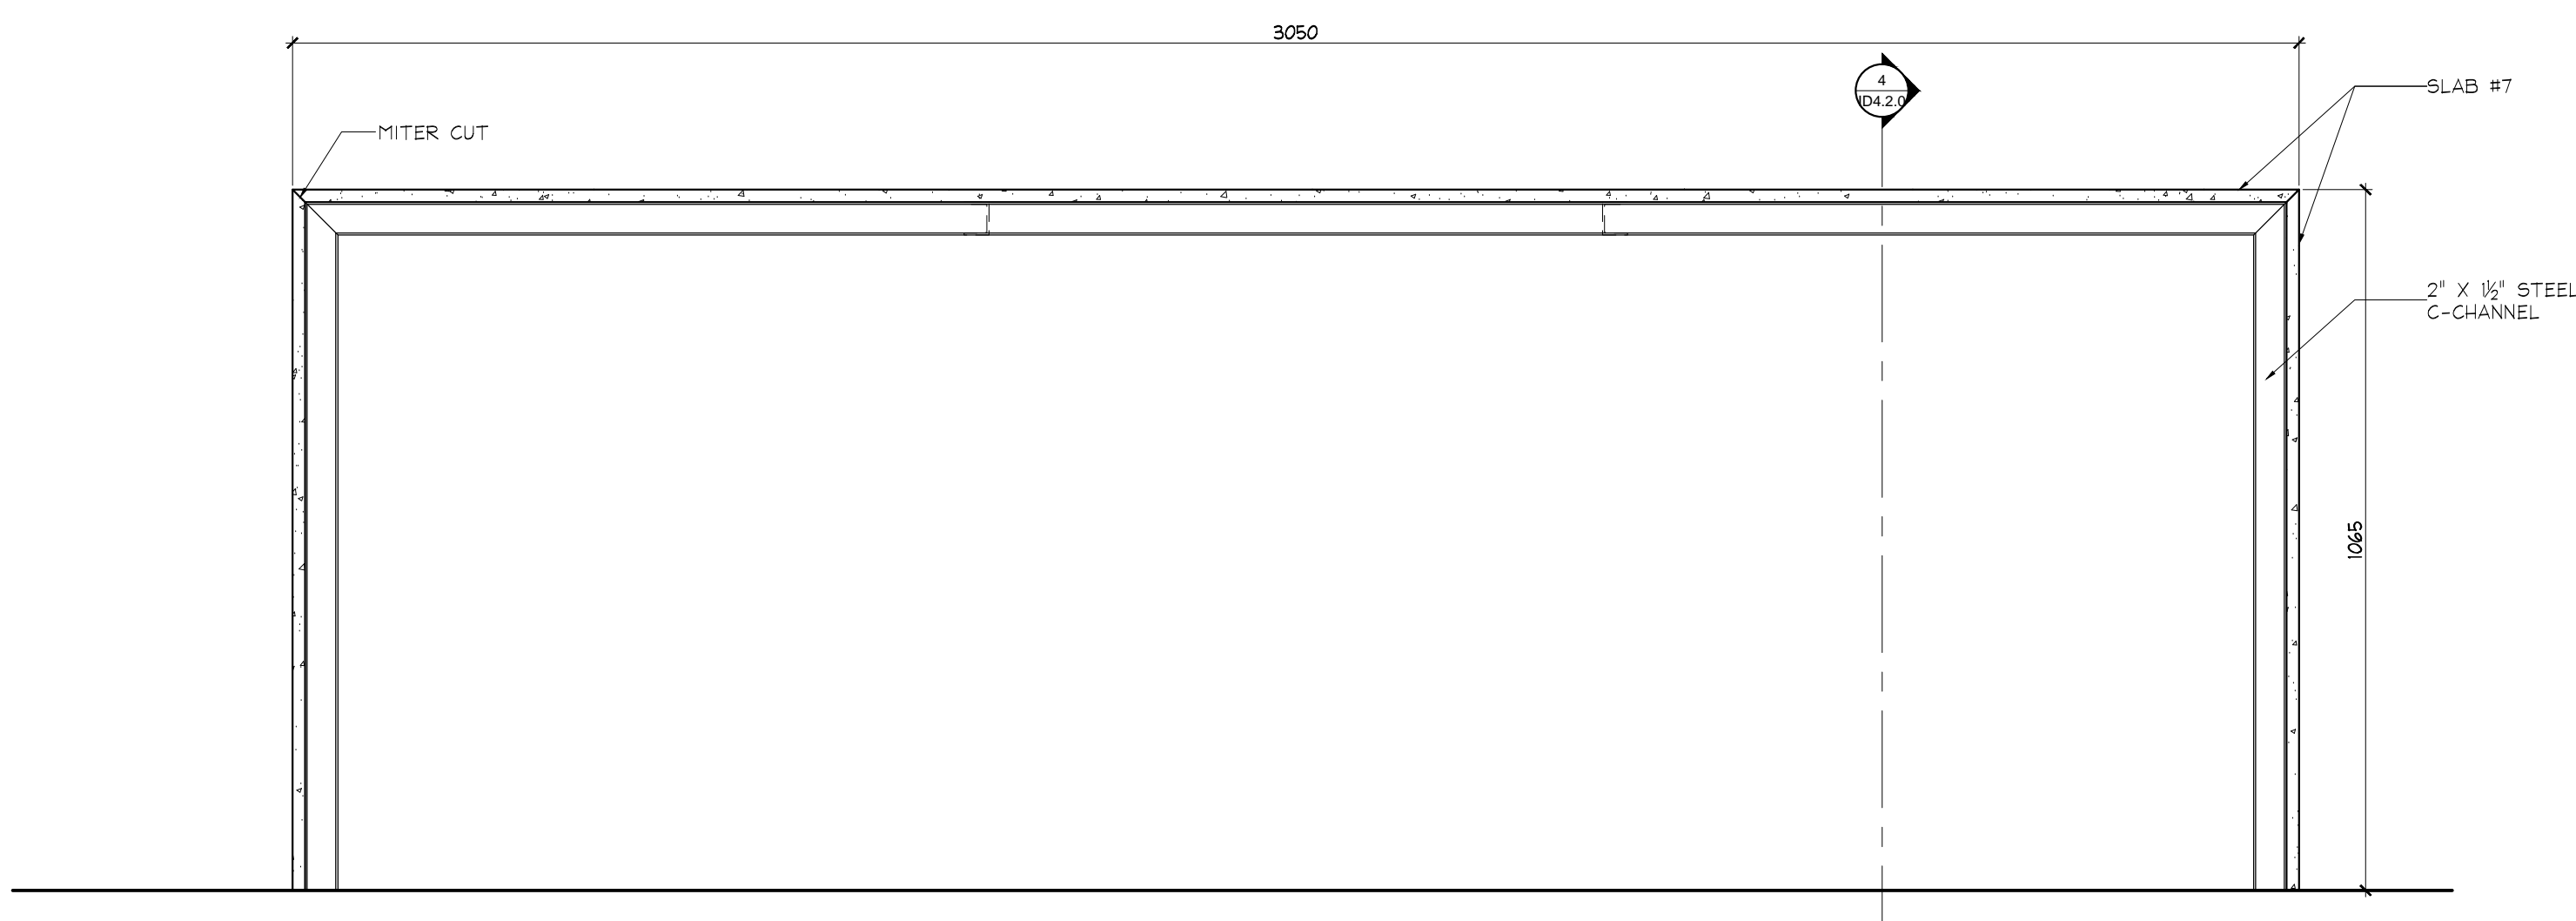

2 ELEVATION
1D4.2.1
1ST FLOOR
BAR TABLE @ PARTY ROOM
SCALE 1:10

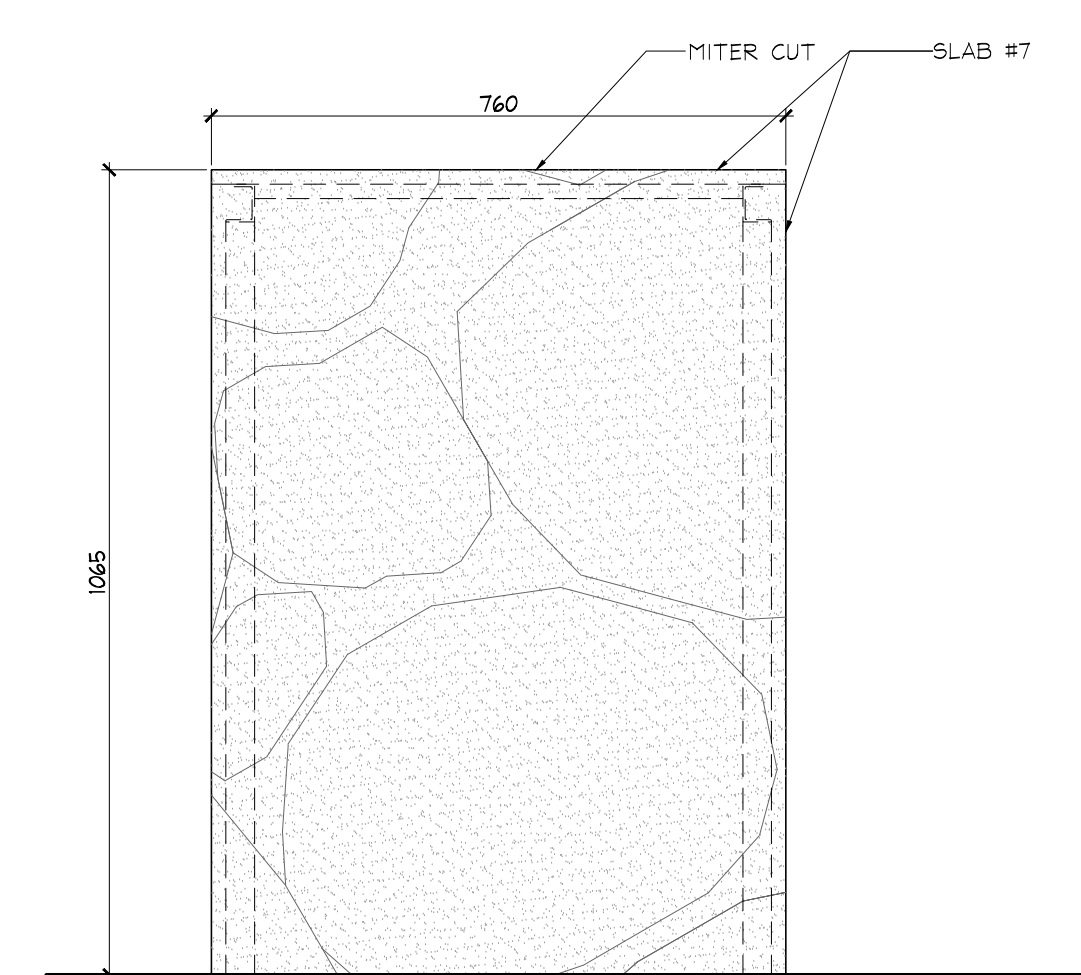

3 SIDE ELEVATION
1D4.2.1
1ST FLOOR
BAR TABLE @ PARTY ROOM
SCALE 1:10

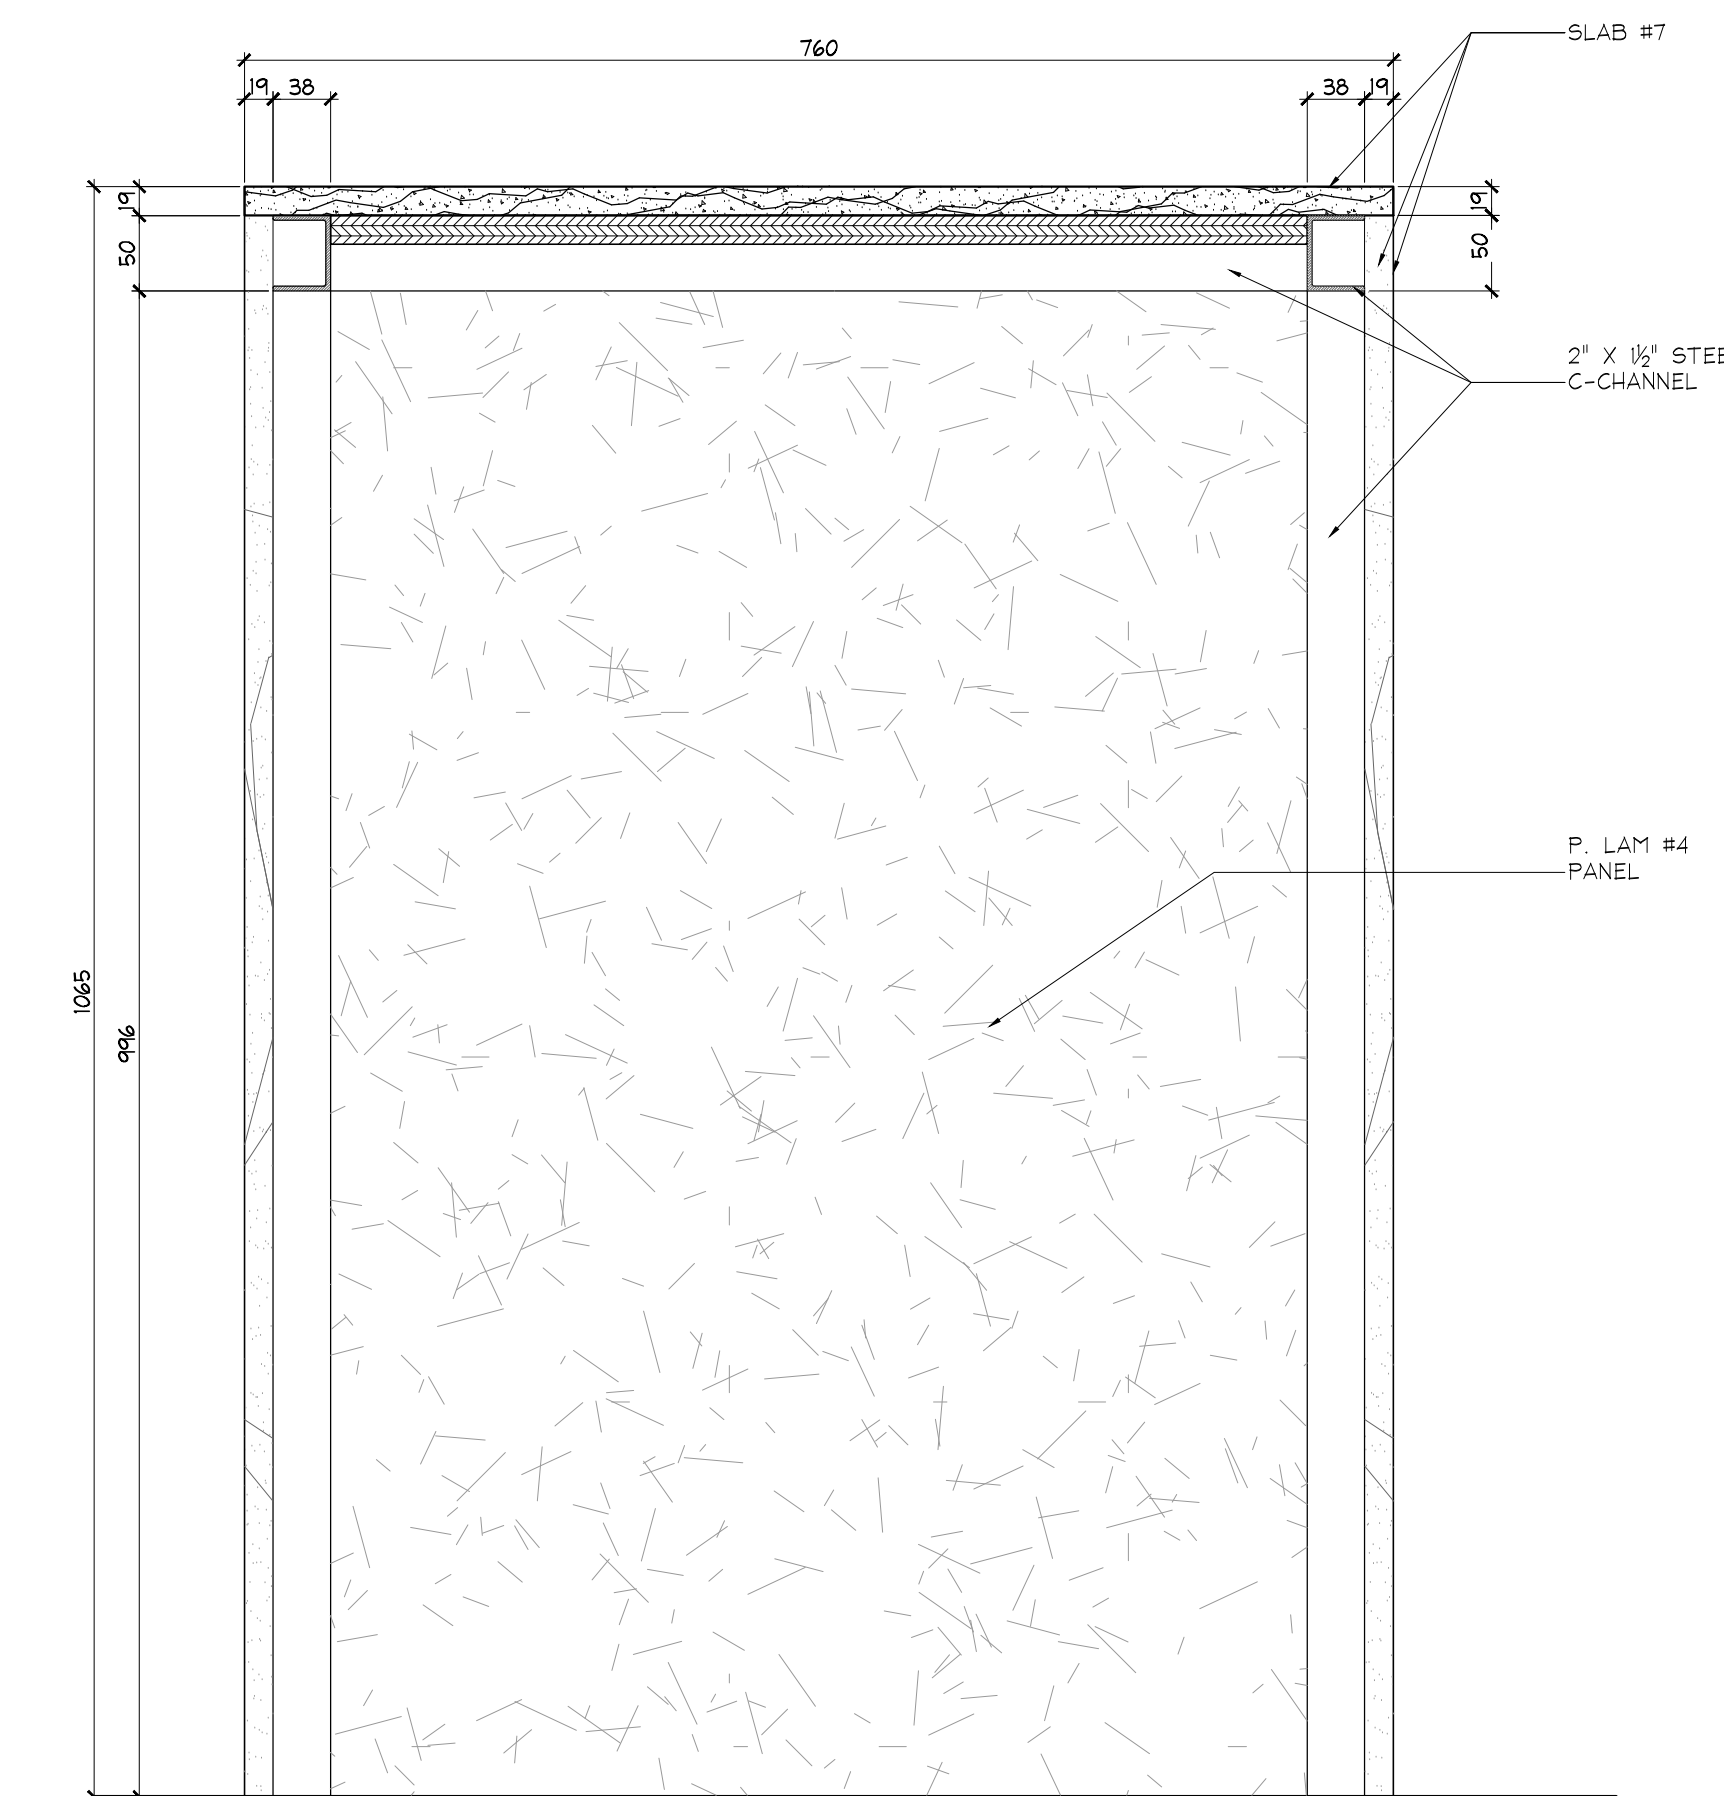

4 SECTION @ BAR TABLE
1D4.2.1
1ST FLOOR
PARTY ROOM
SCALE 1:5

| NO | DATE | COMMENTS | INI |
|----|--------------|------------------------------------|-----|
| 16 | 21 JAN / 16 | ISSUED FOR PART / WALLPAPER TENDER | CB |
| 14 | 8 SEPT / 15 | ISSUED FOR TRIM CARPENTRY | CB |
| | | ADDENDUM 1 / SITE INSTRUCTION #2 | CB |
| 13 | 24 AUG / 15 | RE- ISSUED FOR DRYWALL TENDER | CB |
| 11 | 20 AUG / 15 | ISSUED FOR DRYWALL TENDER | CB |
| 10 | 15 JULY / 15 | ISSUED FOR TRIM CARPENTRY TENDER | CB |
| 09 | 16 JUNE / 15 | ISSUED FOR FINISH CARPENTRY | CB |
| 02 | 26 JAN / 15 | ISSUED FOR TENDER | AP |
| | | | |

REVISIONS:



UNION31 INC.
183 BATHURST STREET, STE. 201
TORONTO, ON, M5T 2R7, CANADA
TEL: 416-597-1576 FAX: 416-597-2139

PROJECT NAME:
**ALEXANDRA PARK
MAIN BUILDING**
BLOCK 11
ON, Canada

PROJECT NO.: 13-949

DRAWINGS:
MILLWORK DETAILS

| | |
|---------------------------|--------------|
| DATE STARTED: 07 AUG / 13 | DRAWING NO.: |
| SCALE: AS NOTED | ID |
| DRAWN BY: SM | 4.2.0 |
| APPROVED BY: KC | |